
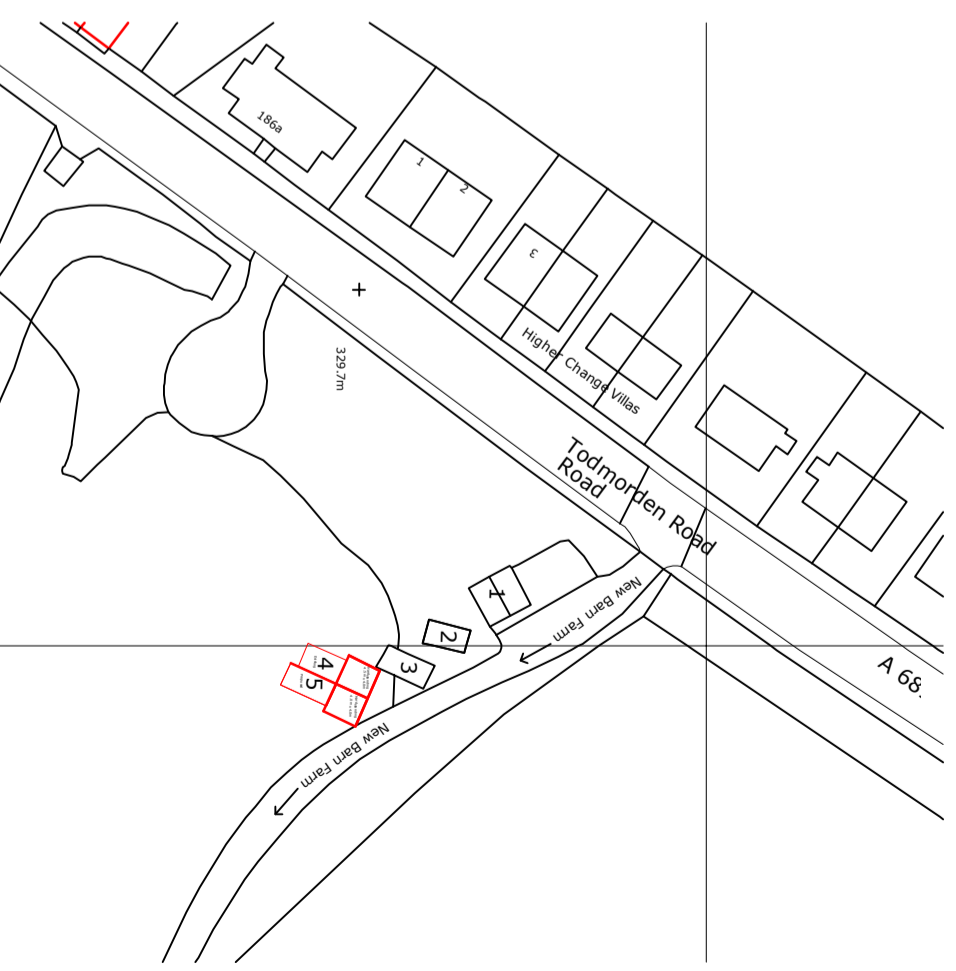


Todmorden Road

New Barn Farm

Proposed

Site Location
Plan Scale
1:200

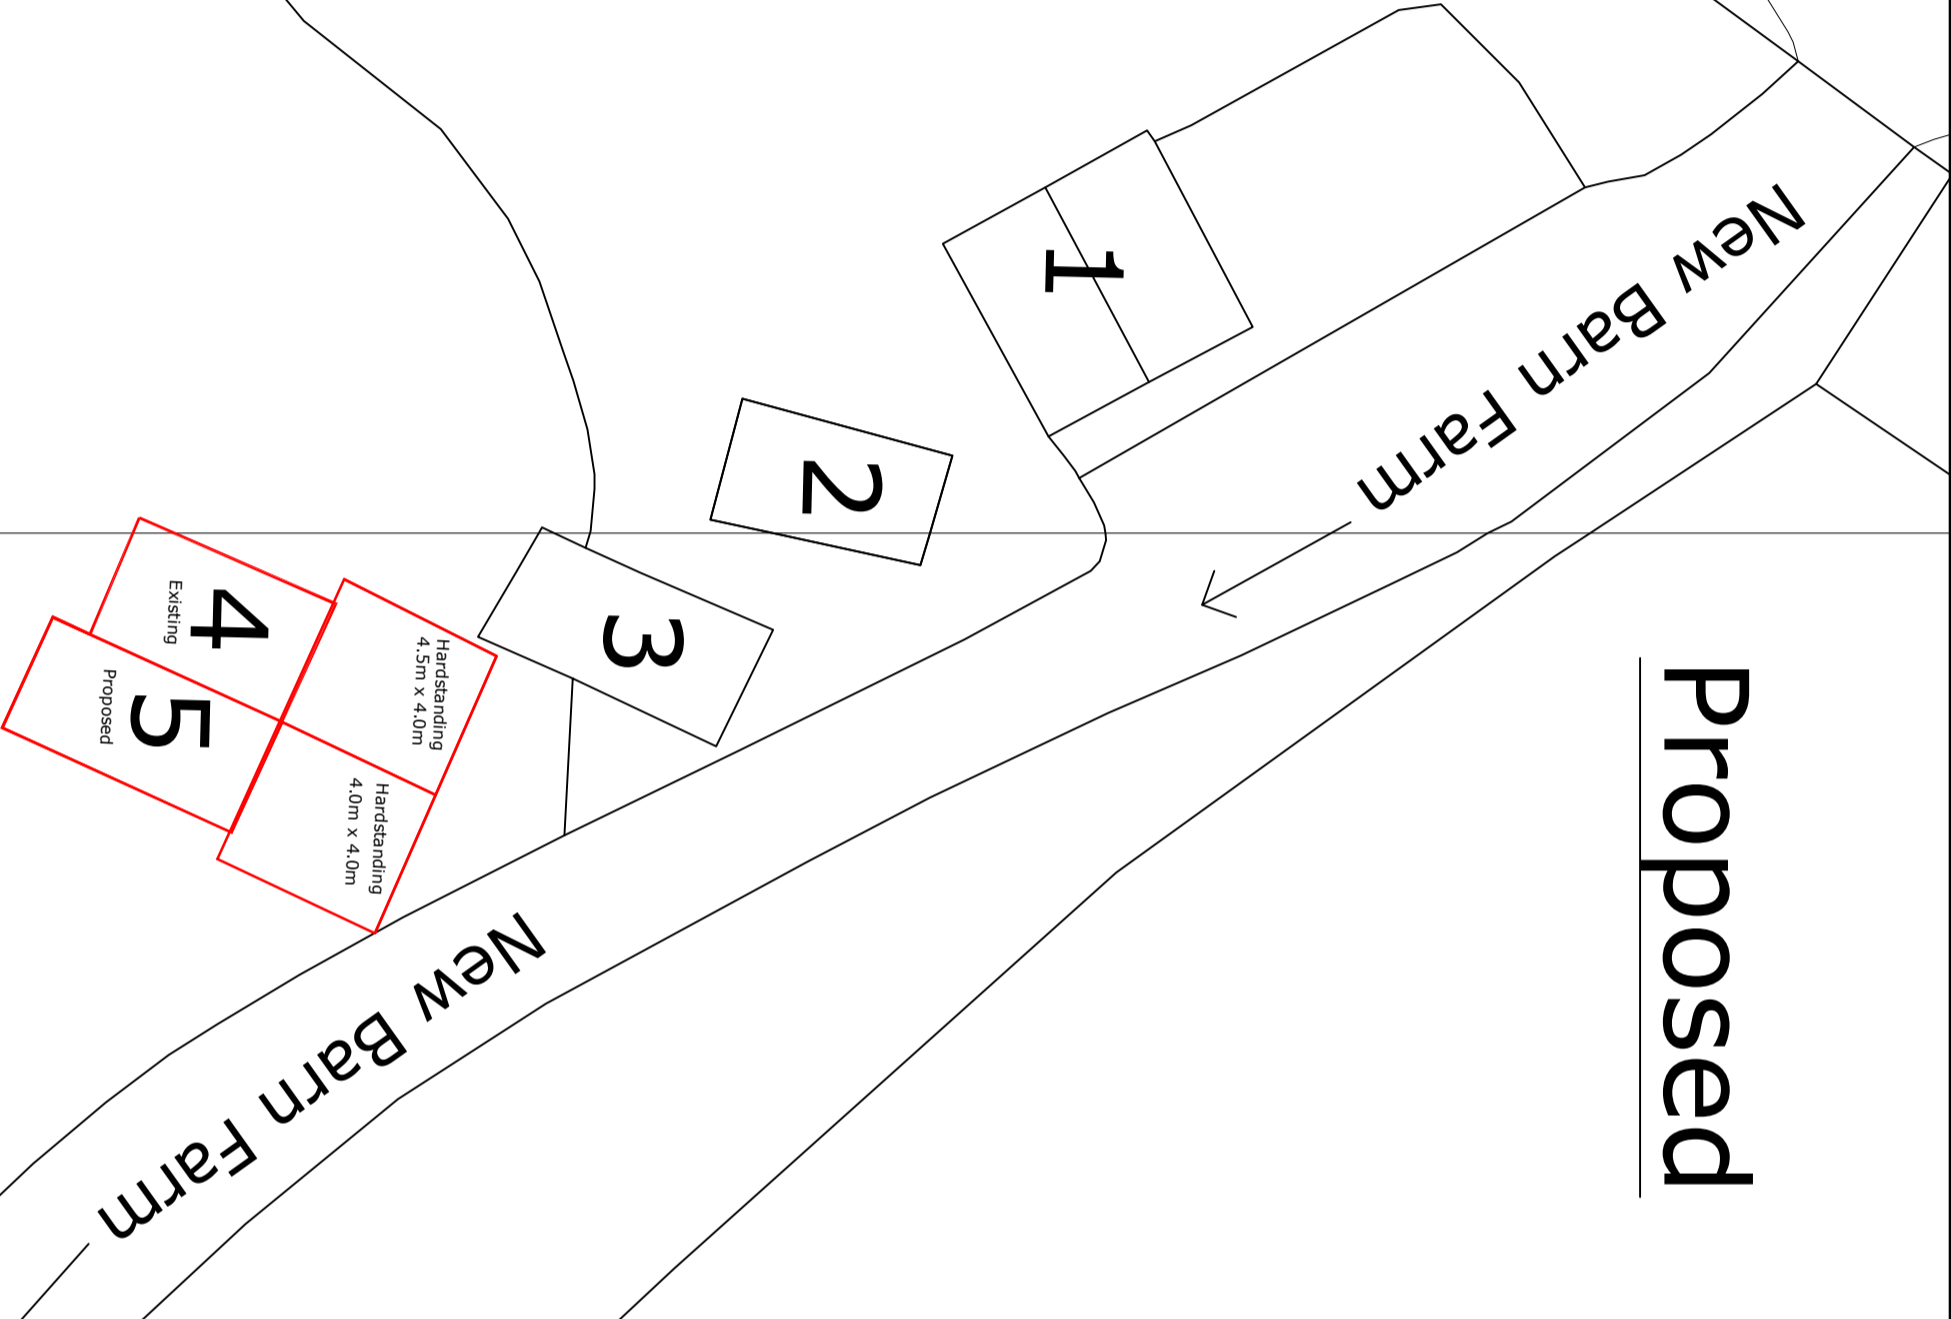

Block Plan Scale 1:1000

DATE	REVISION	REV




Structural Services
(UK) Limited
MEADOWHEAD,
3 PENNINE VIEW,
BLACKSHAW HEAD,
HEBDEN BRIDGE,
HX7 7J5.
TELEPHONE: 01422 945449 07752 010382
email: ty631@hotmail.com


TITLE
**Proposed Sectional Concrete Garage on Land Facing
3 Higher Change Villas, Todmorden Road, Bacup.**
Steve Handley

SCALE	DRAWN	DATE
1:200 & 1:1000	Andy	Nov 2016
JOB No	DRAWING No	REVISION
1479	03	


Proposed

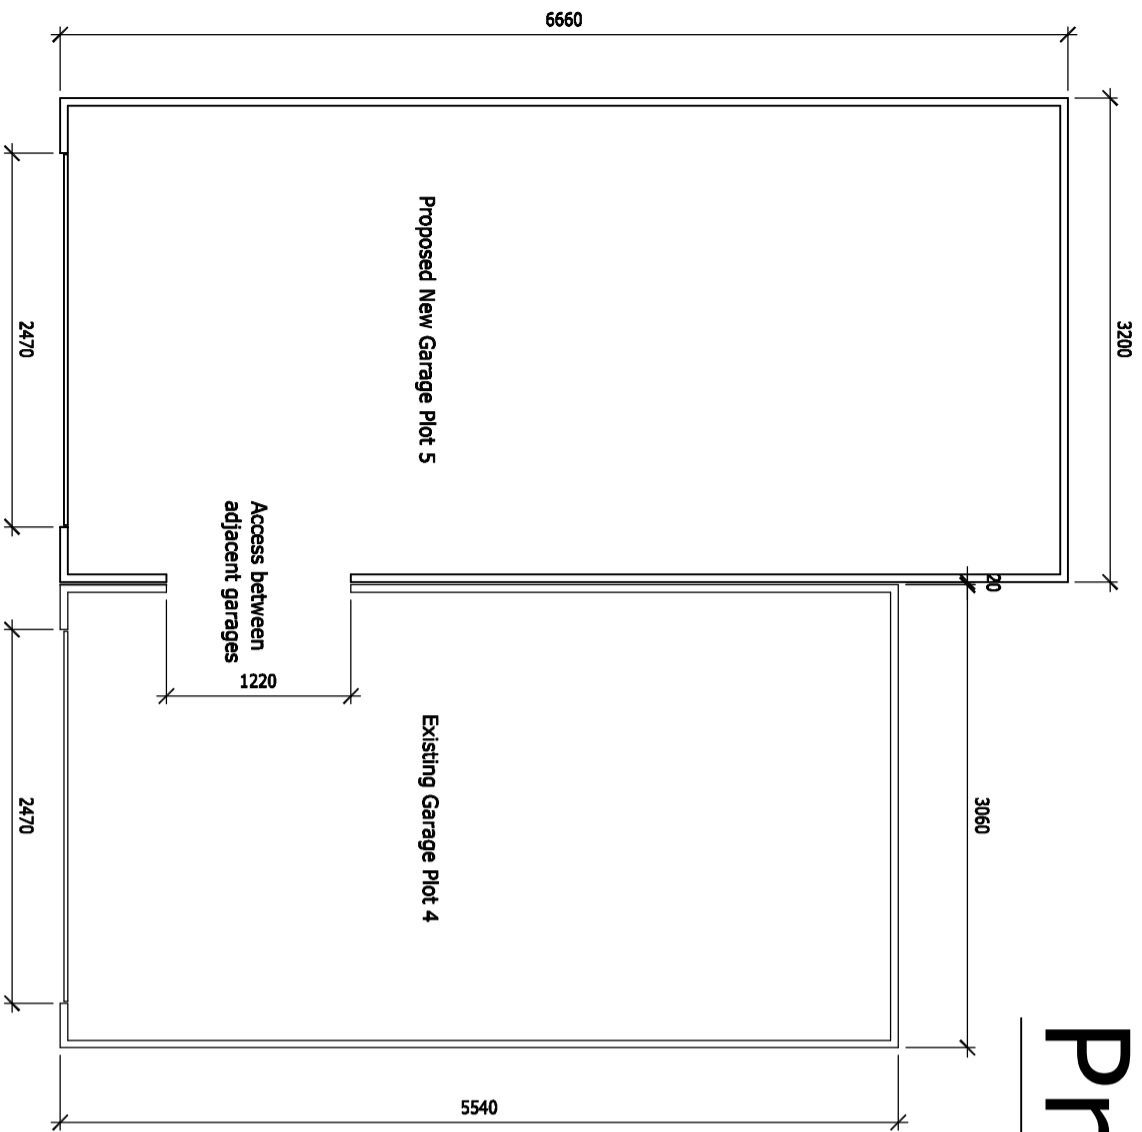


Proposed Plan

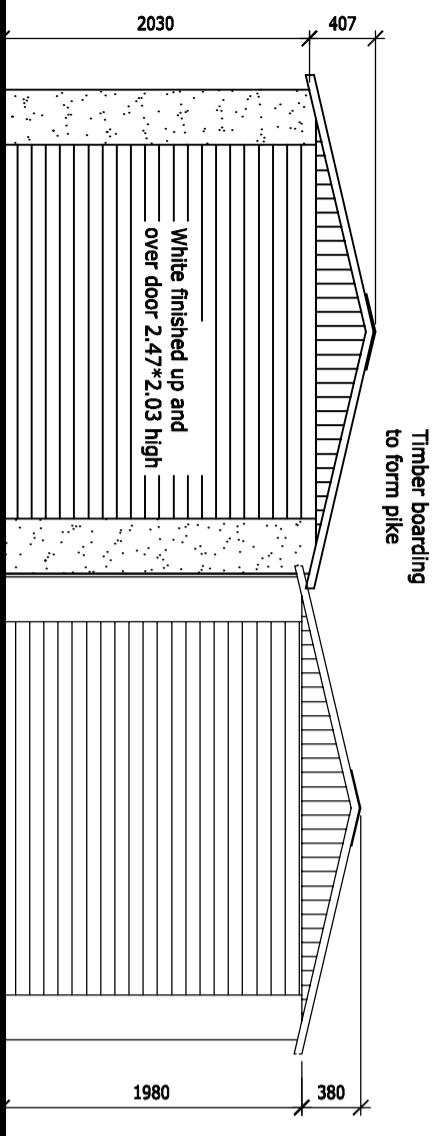


Proposed Front Elevation

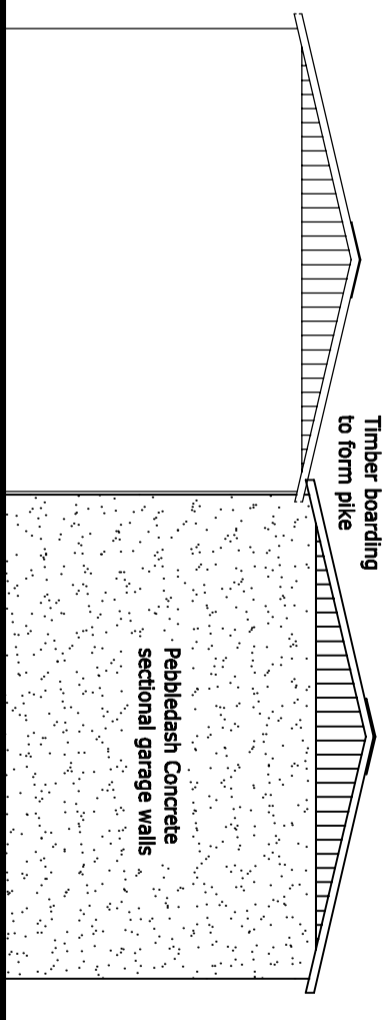

Proposed Rear Elevation

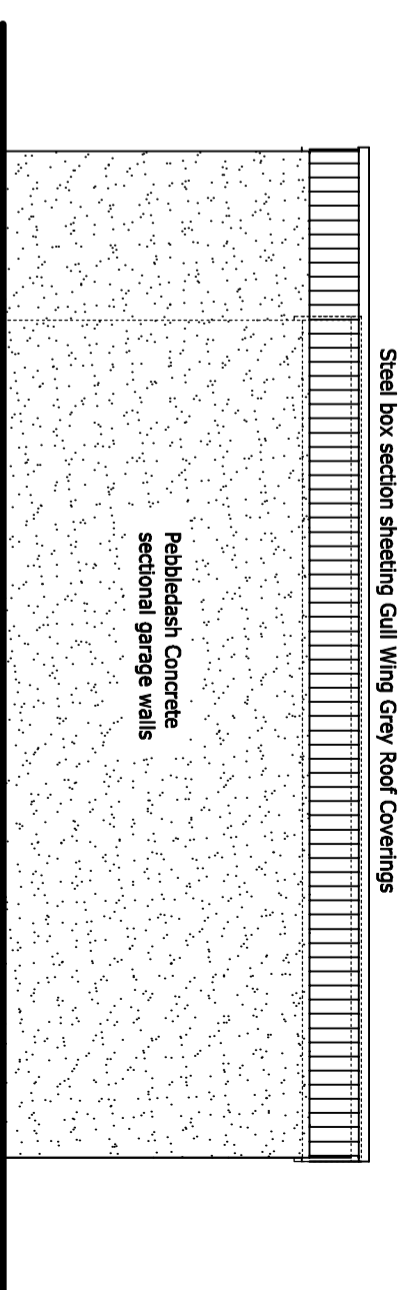

Proposed Side Elevation

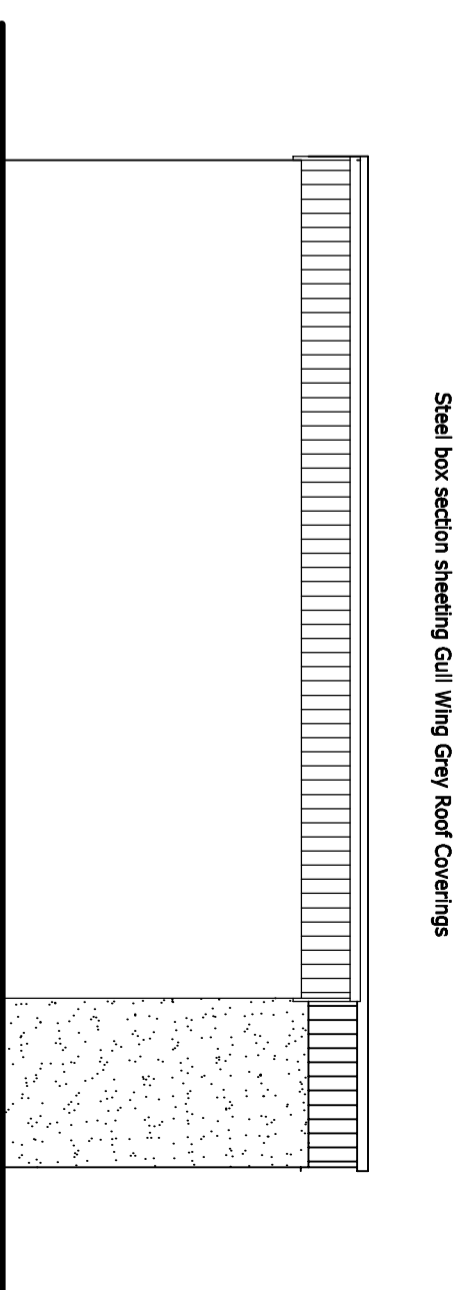

Proposed Side Elevation

DATE	REVISION	REV

Structural Services (UK) Limited
 MEADOWHEAD,
 3 PENNINE VIEW,
 BLACKSHAW HEAD,
 HEBDEN BRIDGE,
 HX7 7J5.
 TELEPHONE: 01422 845449 07752 010382
 email: ty631@hotmail.com

TITLE
 Proposed Sectional Concrete Garage on Land Facing
 3 Higher Change Villas, Todmorden Road, Bacup.
Steve Handley

SCALE	DRAWN	DATE
1:50	Andy	Nov 2016
JOB No	DRAWING No	REVISION
1479	02	