



BY: [Redacted]

DATE: [Redacted]

PROJECT: [Redacted]

TITLE: Location Plan

DRAWN BY: [Redacted]

SCALE: 1:500 at A3

DATE: [Redacted]



LOCATION PLAN

REAR OF 42 MARKET ST, EDENFIELD.

DATE

NO. 15/2017/2

DATE


PROJECT

FILE
Existing Ground Floor F

DRAWING NO.

SCALE
1:100 at A3

DATE

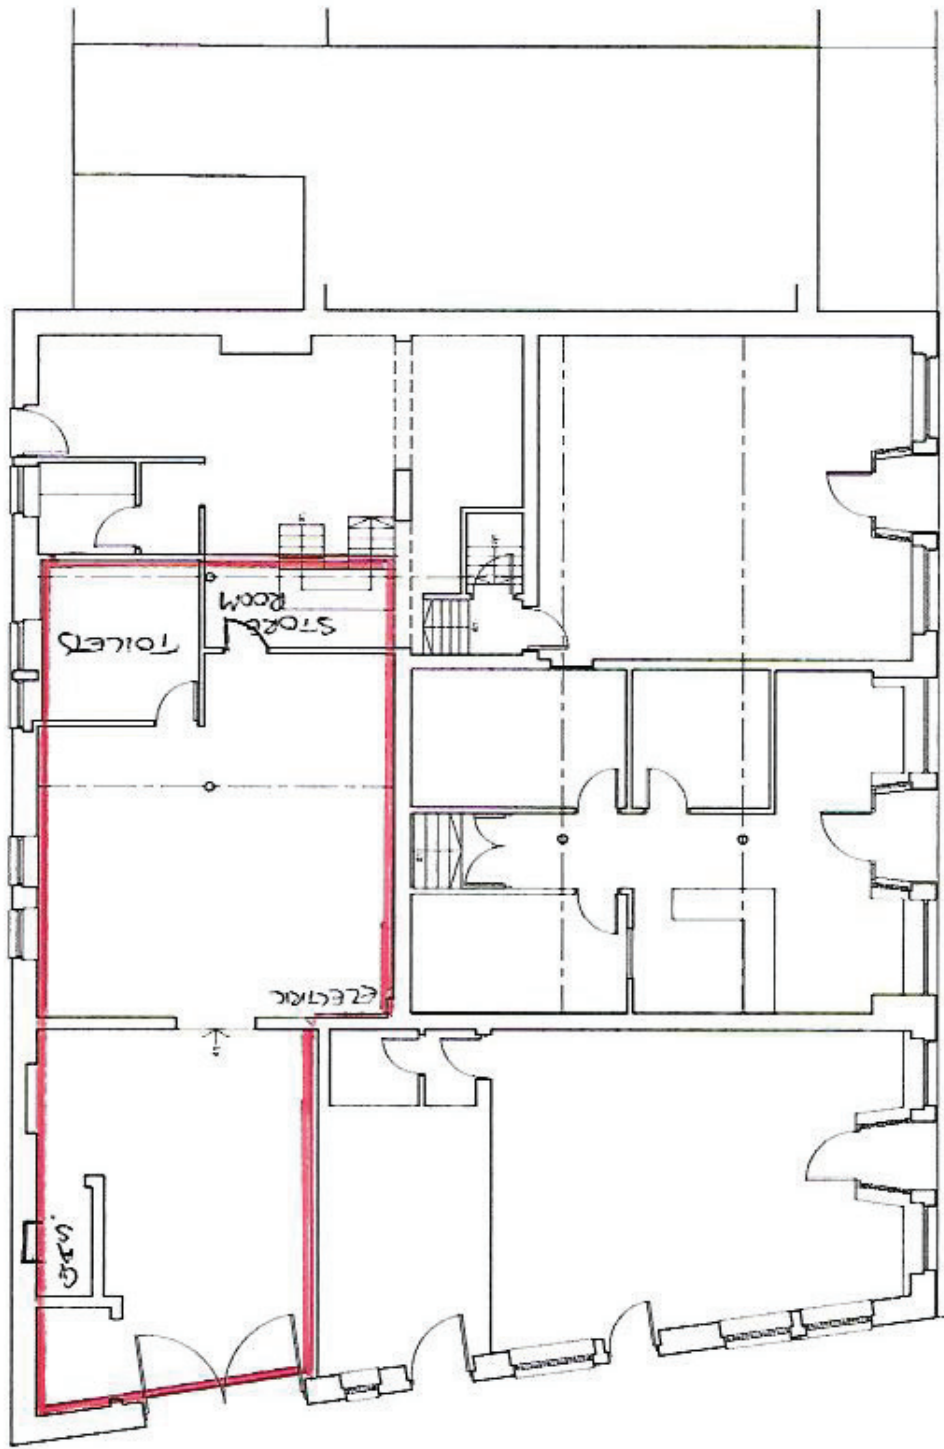

PROPOSED
~~Existing~~ Ground Floor Plan
 Rear of 42 Market St. Edenfield