




ELEVATION A - North Elevation

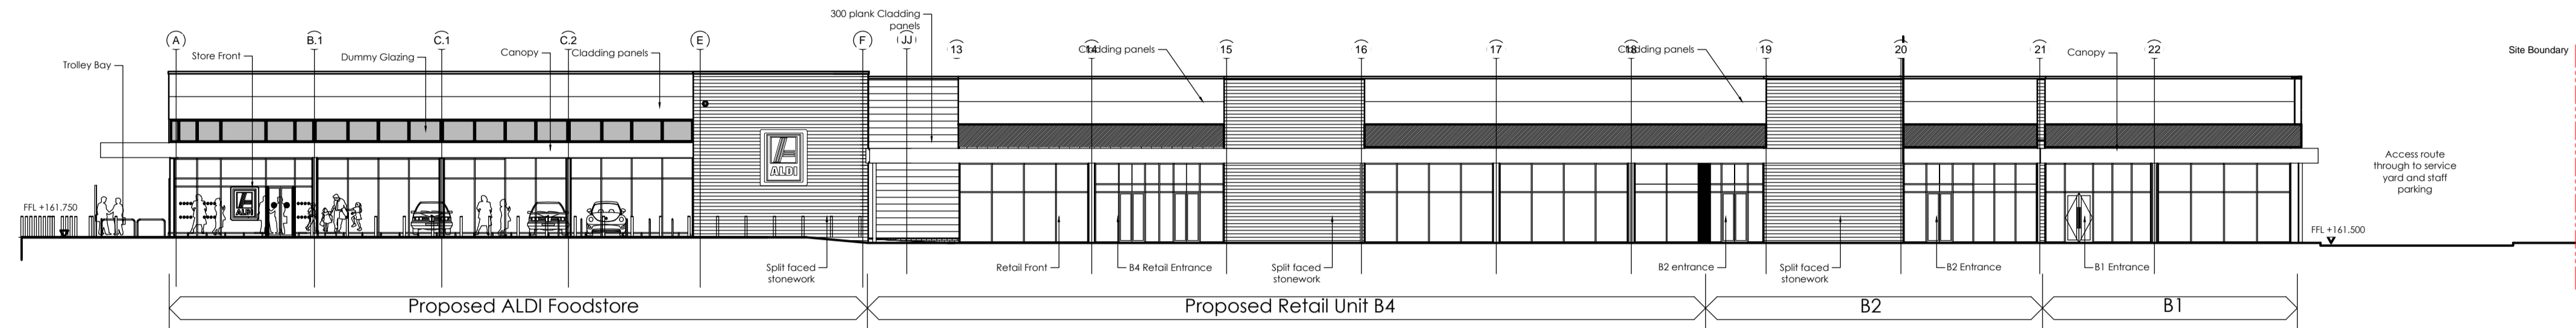


ELEVATION B - North West Elevation

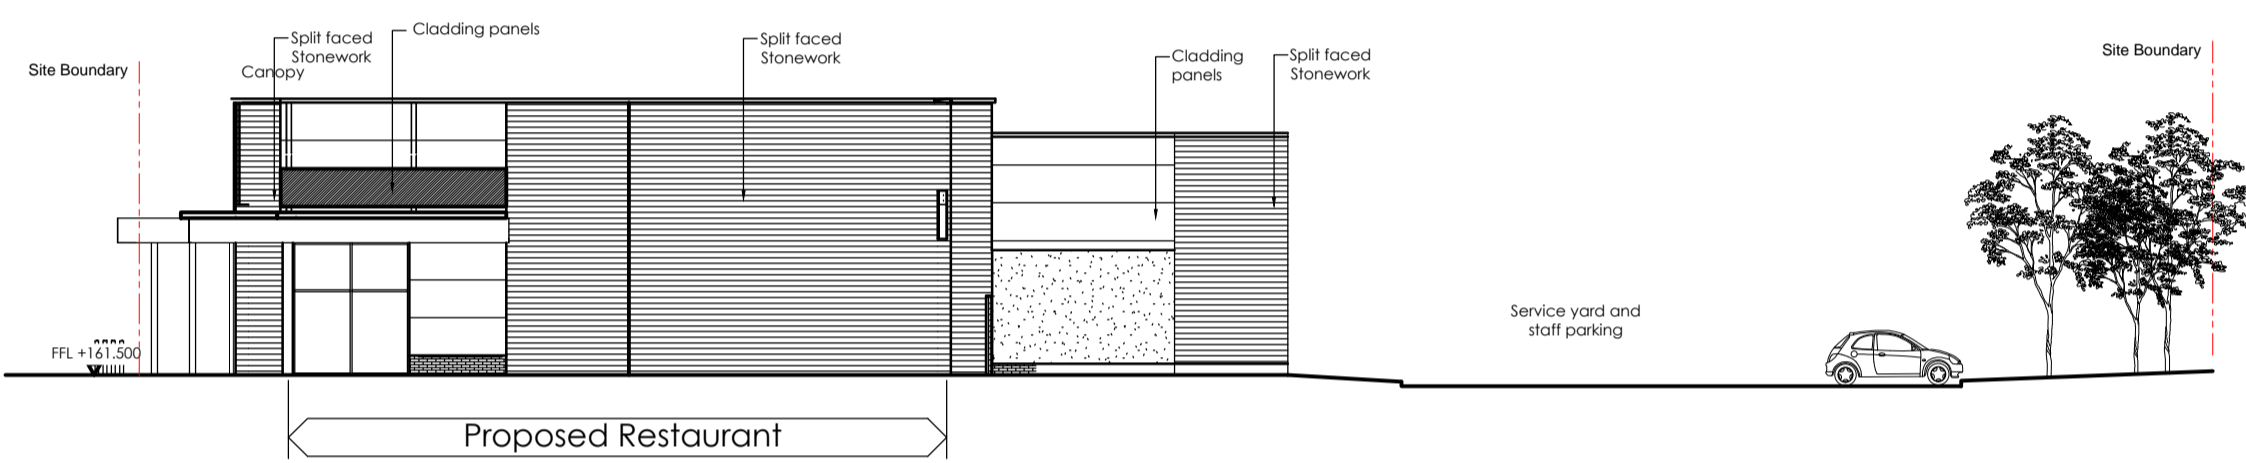


ELEVATION C - South West Elevation

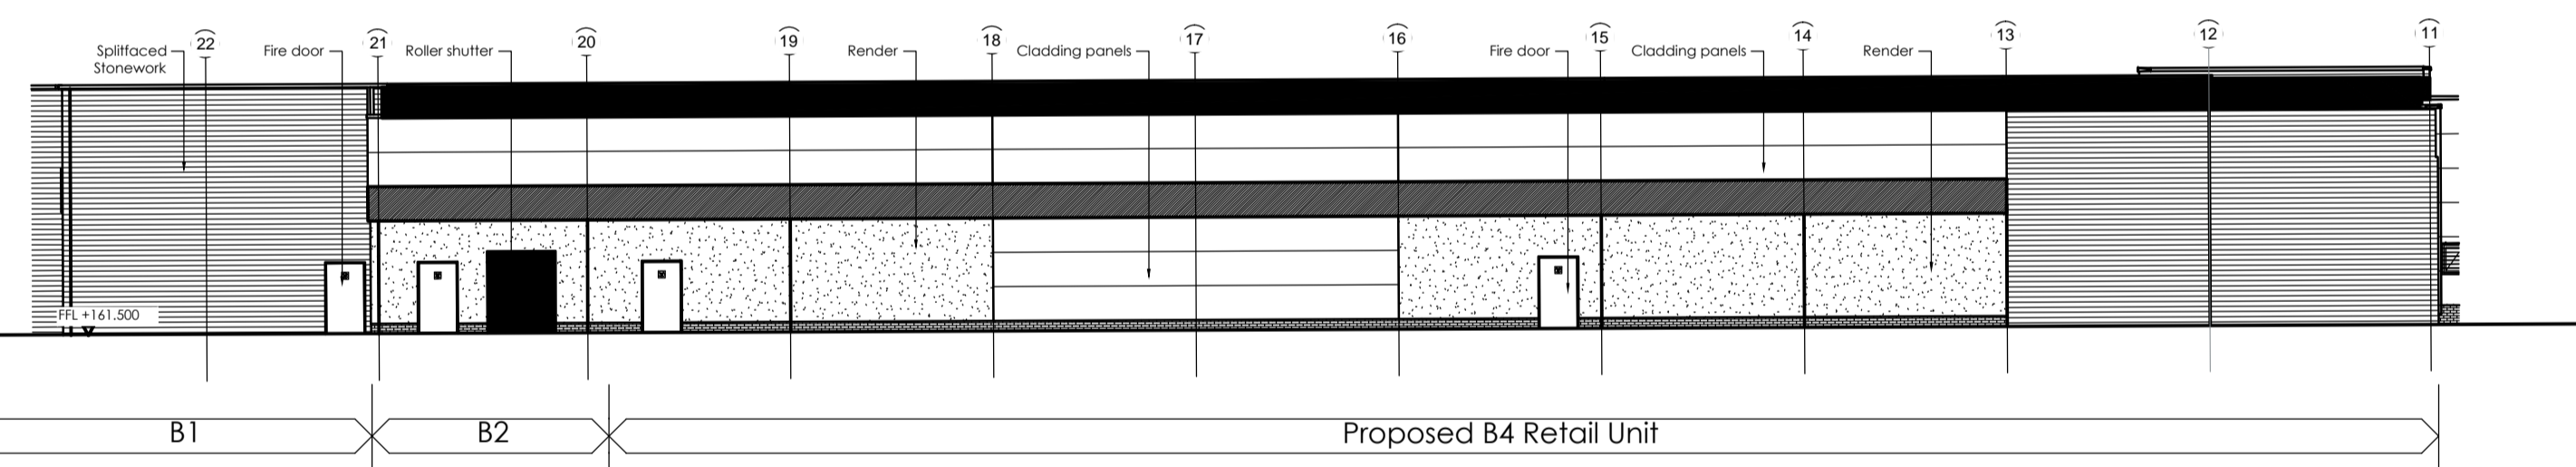


ELEVATION D - South East Elevation

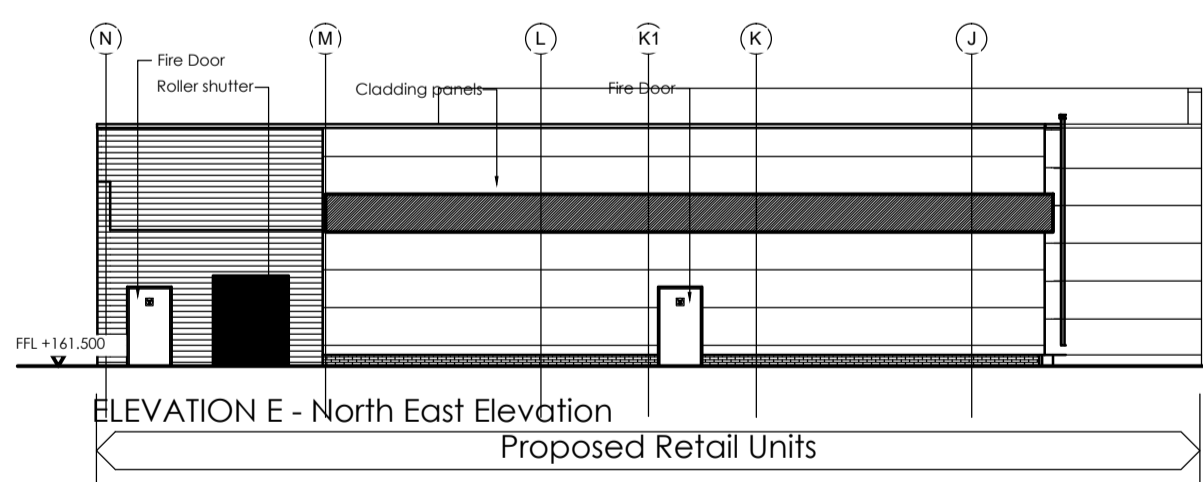


ELEVATION E - North East Elevation
Proposed Retail Units

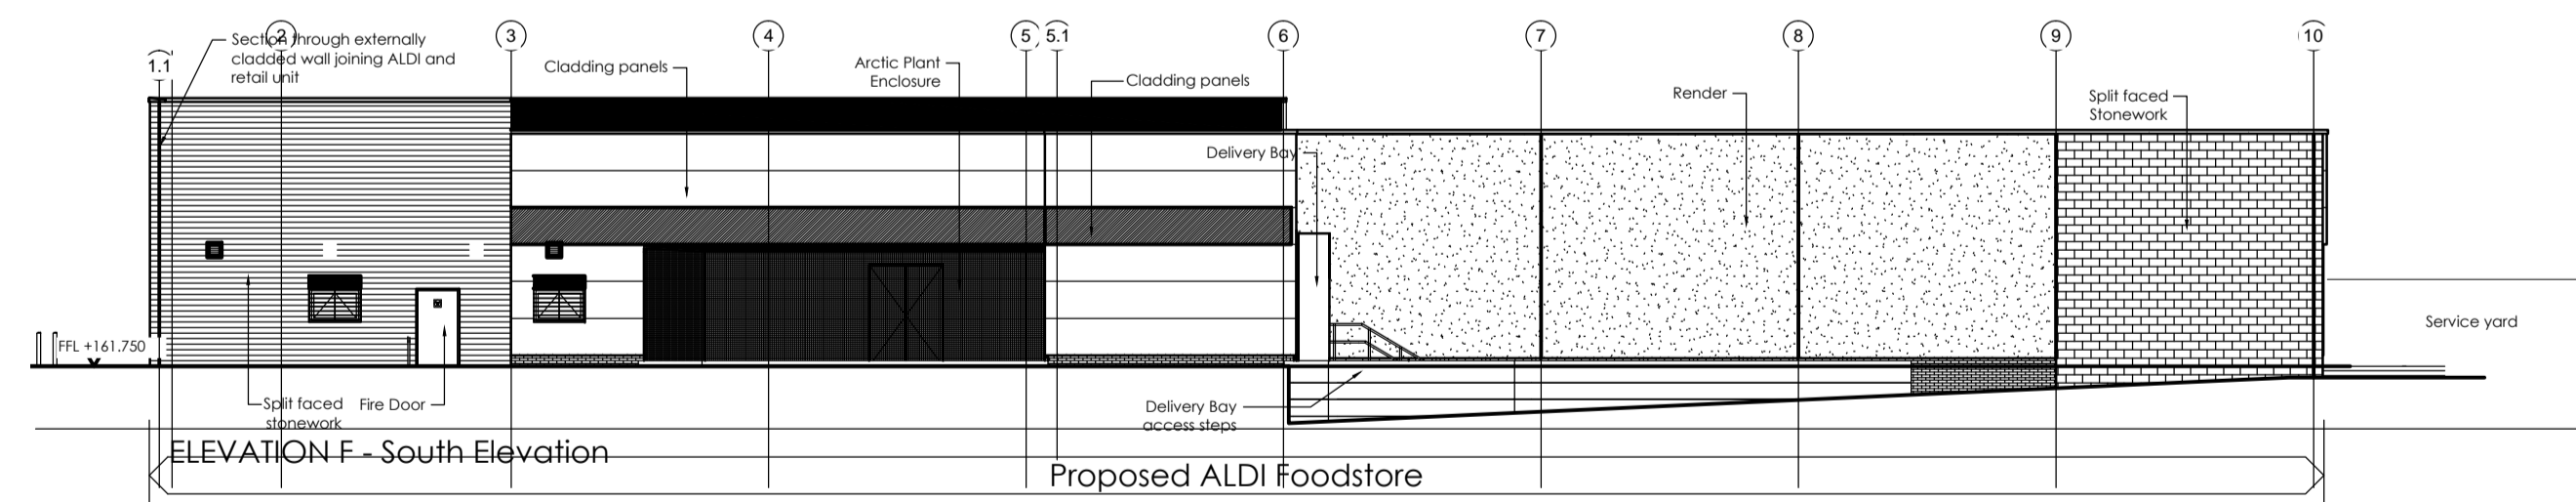

ELEVATION F - South Elevation
Proposed ALDI Foodstore

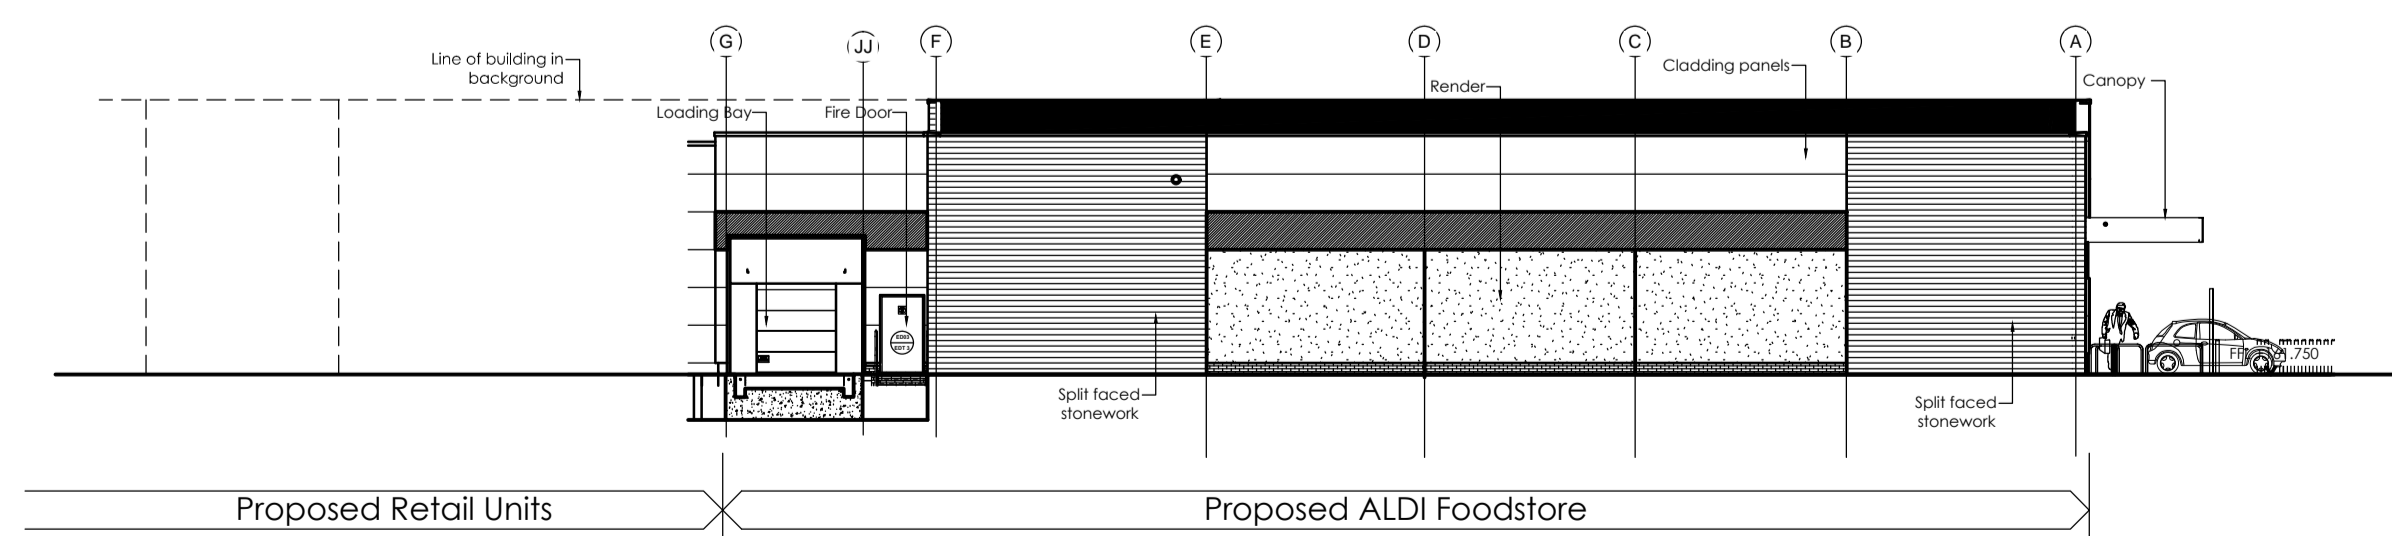

ELEVATION G - East Elevation

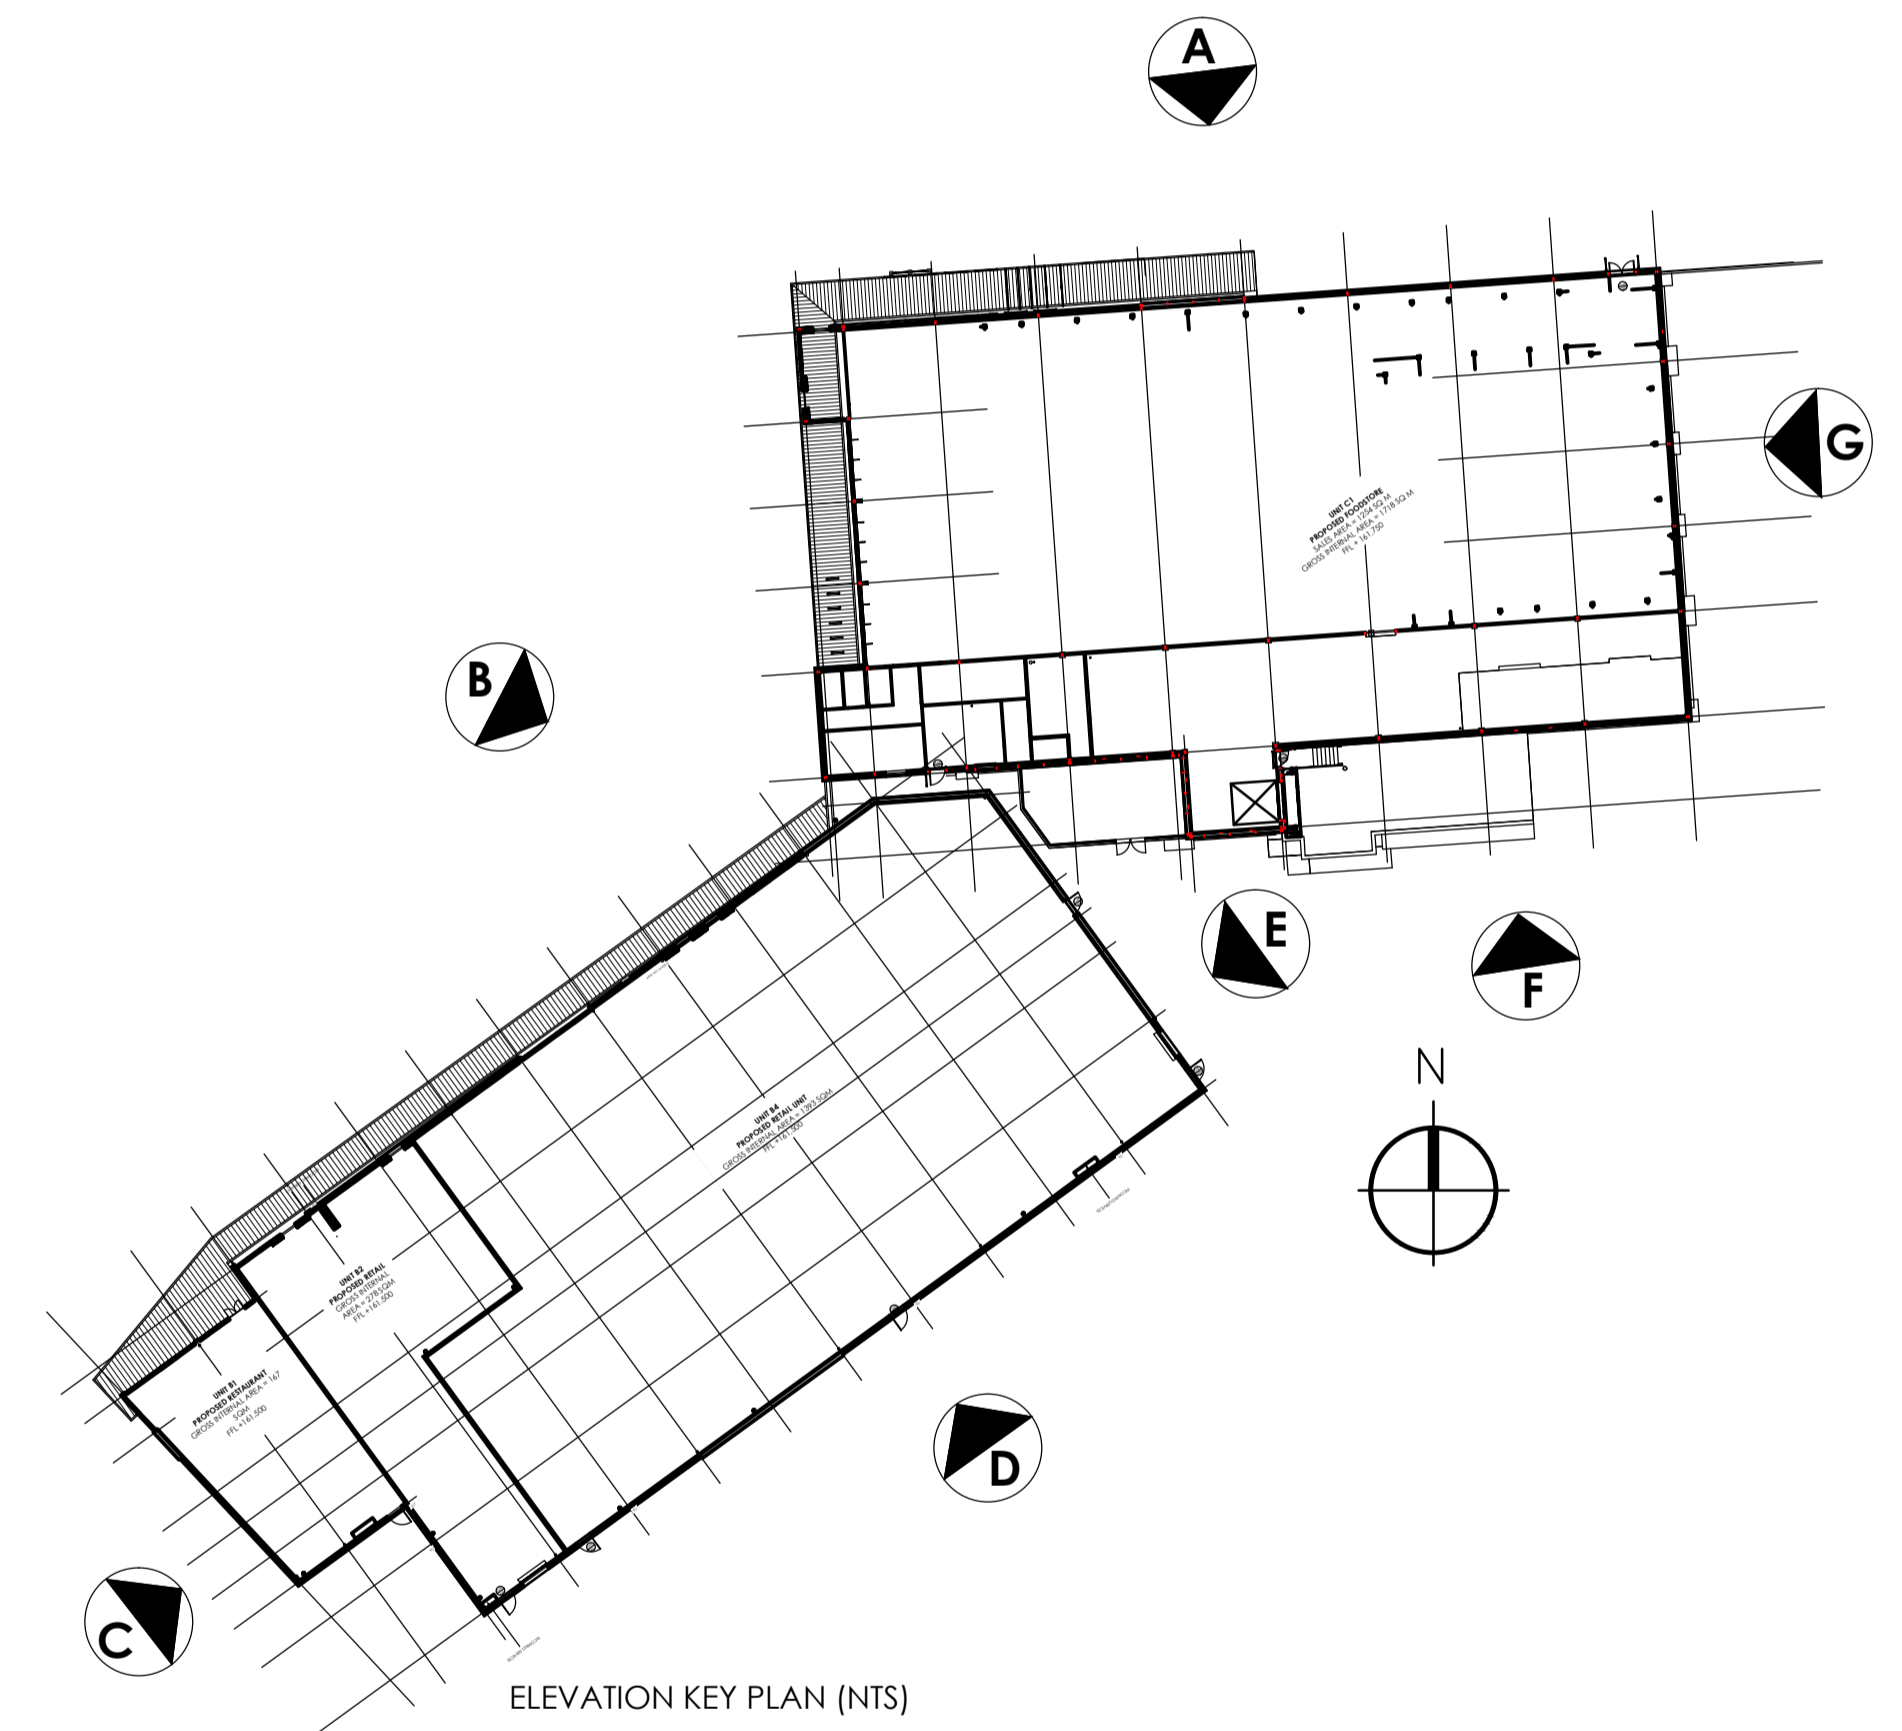

ELEVATION KEY PLAN (NTS)

SCALE 1 : 200
SCALE 1 : 1
0m 4m 8m 12m 16m 20m
0m 10mm 20mm 40mm 60mm 80mm 100mm
CAD file reference CAD FILE REFERENCE

PLANNING



Rev	Date	Description	Rev	CHK'd By

Project Title	PROPOSED DEVELOPMENT		Drawing Title	PROPOSED ELEVATIONS	
	NEW HALL HEY RAWTENSTALL		Job-Dwg No	14097-122	
Client	MARCUS WORTHINGTON Co Ltd				
Status	PLANNING 2				
Scale	1:200		Drawing Size	A1	
Drawn By	CM	Checked By	LEEB	Date	OCT 16

THE HARRIS PARTNERSHIP WAKEFIELD
2 St. Johns North, Wakefield, WF1 5GA
t. 01924 291 800 f. 01924 290 072

THE HARRIS PARTNERSHIP MANCHESTER
2nd Floor, Carvers Warehouse,
77 Dale Street, Manchester, M1 2HG
t. 0161 238 8555 f. 0161 244 5809

THE HARRIS PARTNERSHIP MILTON KEYNES
The Old Rectory, 79 High Street
Newport Pagnall, MK15 8AL
t. 01908 211 377 f. 01908 211 722

THE HARRIS PARTNERSHIP READING
101 London Road, Reading, RG1 5BY
t. 0118 950 7700 f. 0118 956 8642

THE HARRIS PARTNERSHIP

ARCHITECTS

www.harrispartnership.com