




- Material Legend**
- 1 Aluminium curtain walling
  - 2 Standing seam cladding
  - 3 Standing seam roofing
  - 4 Stone walling
  - 5 Clear glazing
  - 6 Coloured glazing
  - 7 Aluminium cladding to soffits and reveals
  - 8 Signage - indicative only
  - 9 Aluminium door
  - 10 Aluminium ribbon window
  - 11 Concealed gutter
  - 12 Glazed screen with SSS (316) handrail
  - 13 Aluminium louvred door
  - 14 Rooflight

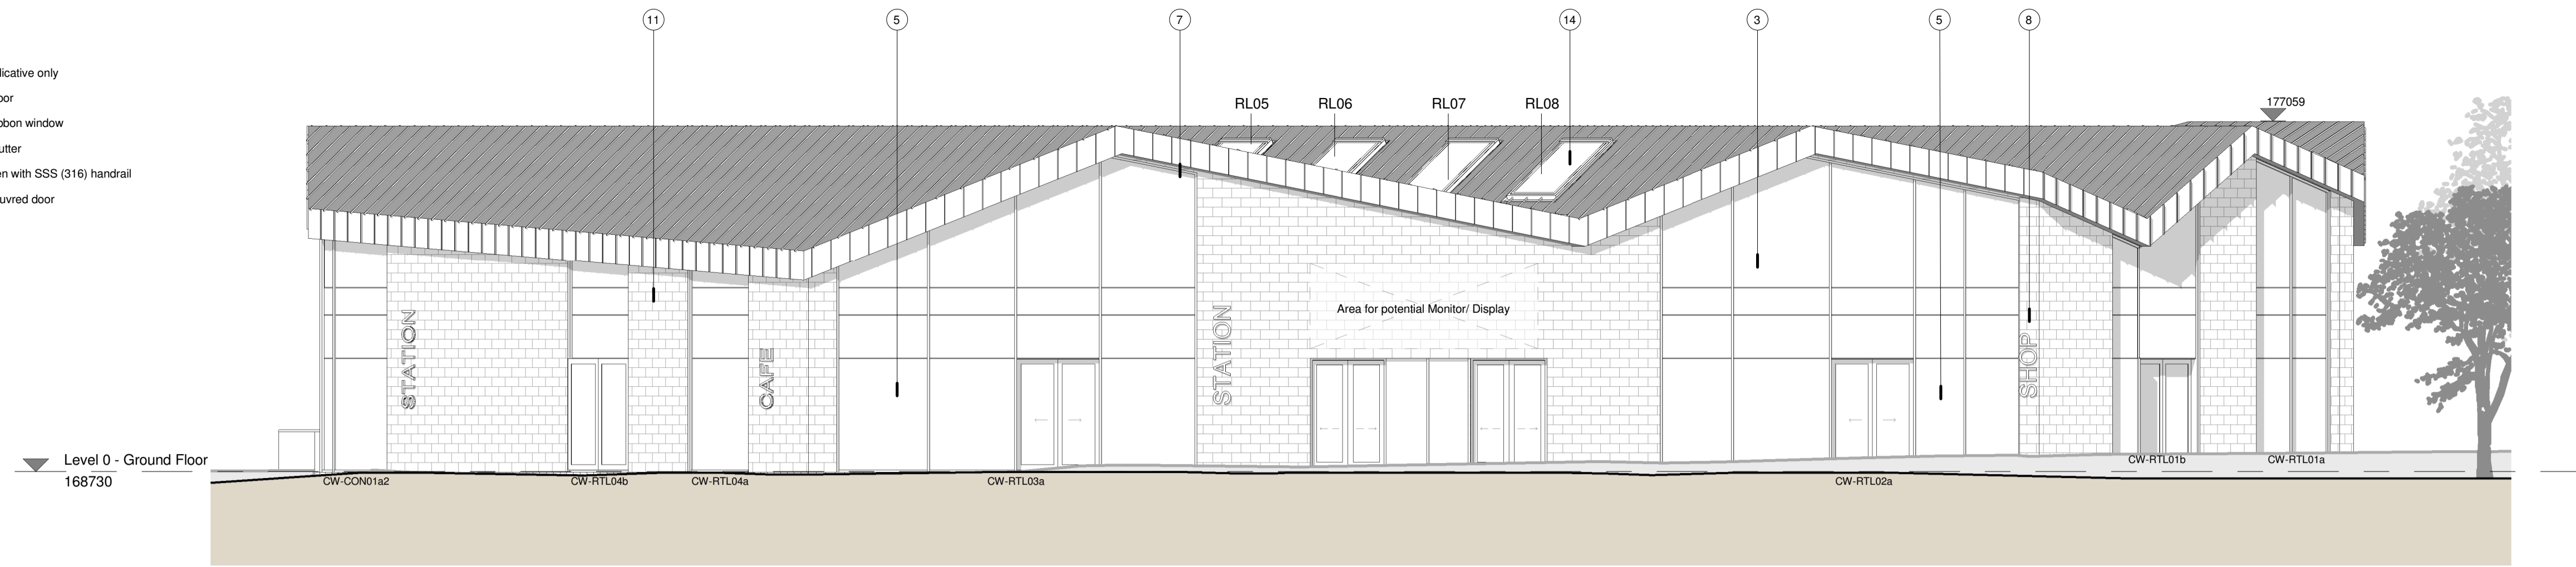


**1 GA Elevation - North**  
1 : 100

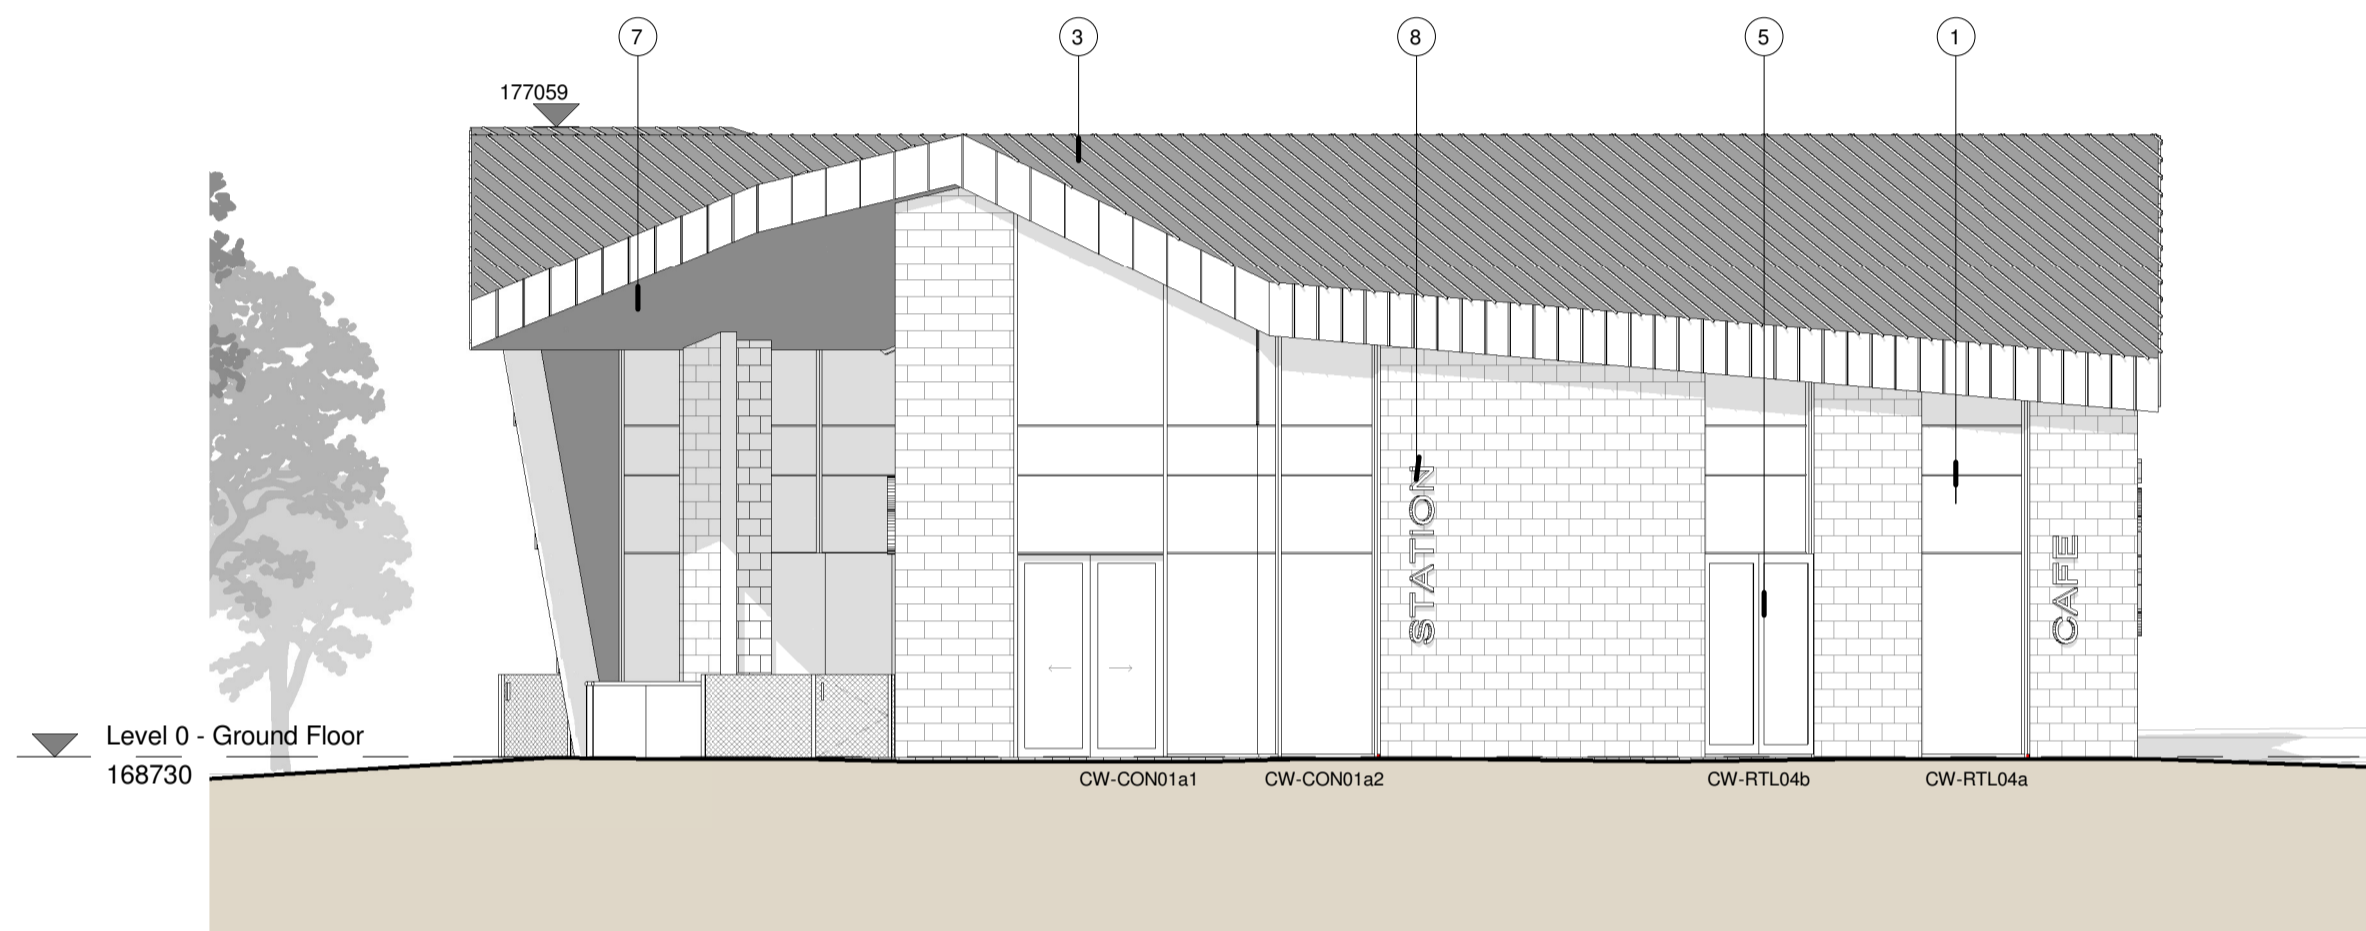

**2 GA Elevation - East**  
1 : 100

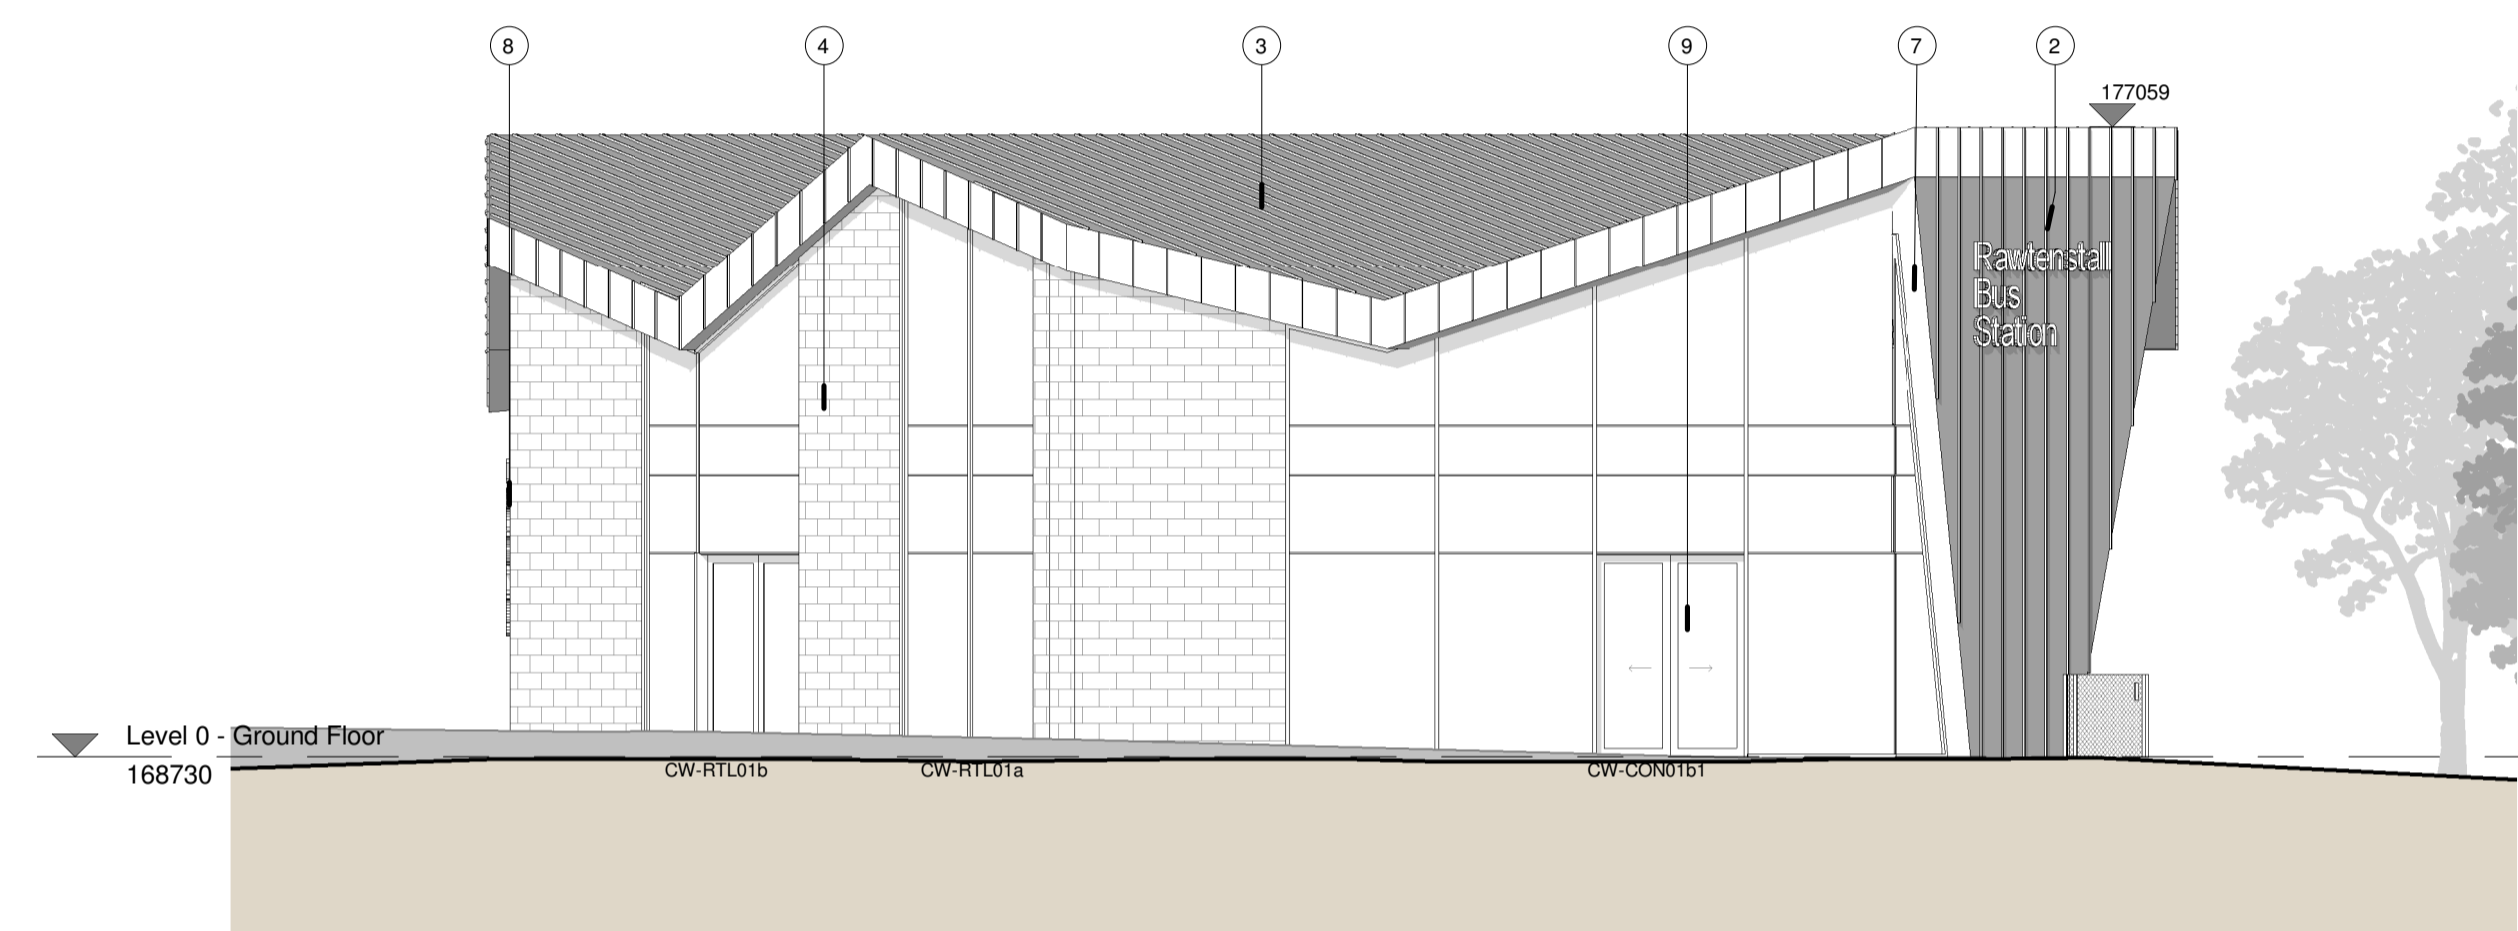

**3 GA Elevation - West**  
1 : 100

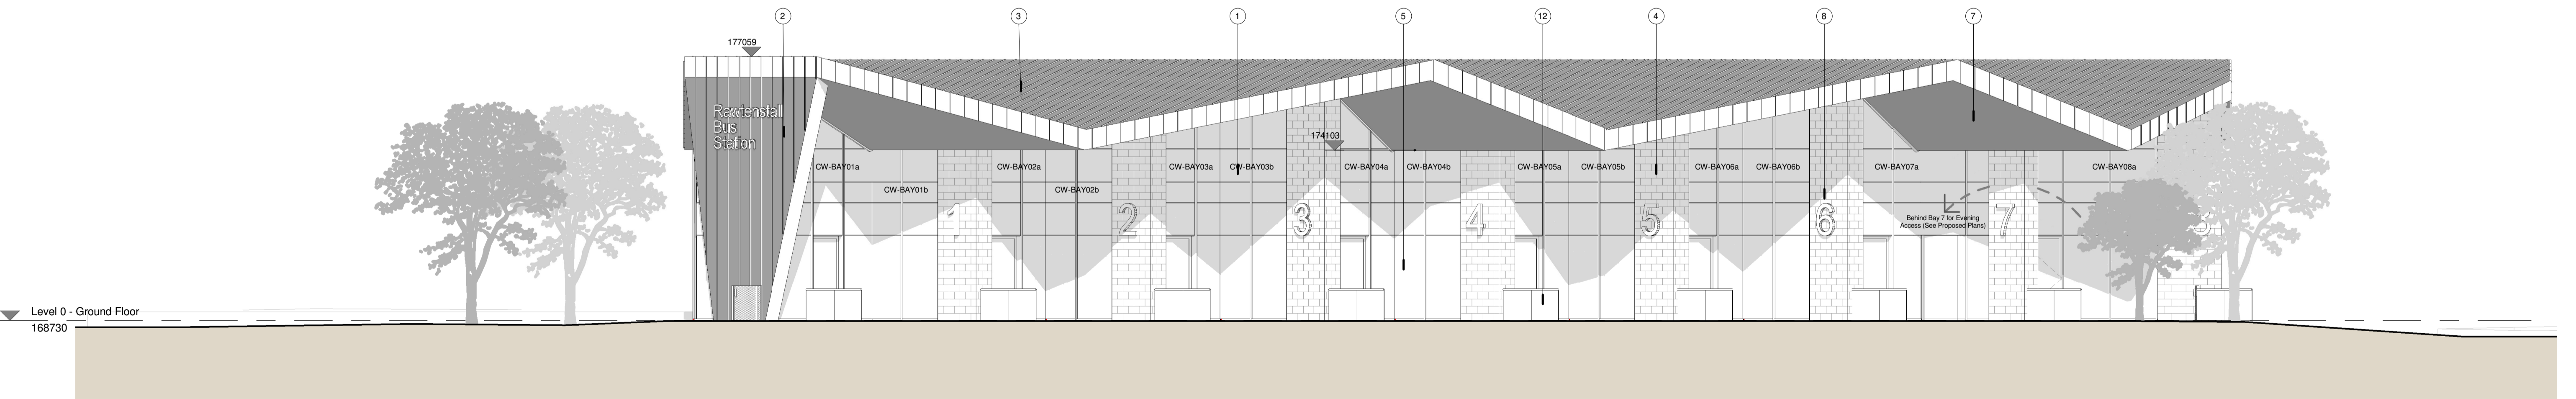

**4 GA Elevation - South**  
1 : 100

**GENERAL NOTES:**

DAY Architectural Ltd accepts no responsibility for any costs, losses or claims whatsoever arising from these drawings, specifications and related documents unless there is full compliance with the Client or any unauthorised user of the following:

- All boundaries, dimensions and levels are to be checked on site before construction and any discrepancies reported to the Architect / Designer.
- Partial Service: Any discrepancies with site or other information is to be advised to the Architect / Designer and direction and / or approval is to be sought before the implementation of the detail.
- Block and site plans are reproduced under license from the Ordnance Survey.
- Do not scale this drawing.
- For the purpose of coordination, all relevant parties must check this information prior to implementation and report any discrepancies to the Architect / Designer.


|     |                     |          |
|-----|---------------------|----------|
| PS  | Issued for Planning | 26.07.17 |
| REV | DESCRIPTION         | DATE     |

|         |                                  |
|---------|----------------------------------|
| CLIENT  | RTB Partnership                  |
| PROJECT | Rawtenstall Bus Station Redesign |

|  |              |               |        |
|--|--------------|---------------|--------|
| DRAWING  |              | GA Elevations |        |
| SCALE  | As indicated | PAPER SIZE    | A1     |
| DATE   | 04/05/17     | DRAWN BY      | DKC    |
| DAY DRAWING No.  | E-20-001     | REVISION      | P5     |
| DRAWING STATUS   |              | PROJECT No.   | 319-15 |
| PLANNING ISSUE   |              |               |        |
| <small>Information contained on this drawing is the sole copyright of DAY Architectural Ltd. and is not to be reproduced without their permission.</small> |              |               |        |

DAY ARCHITECTURAL LTD  
STUDIO 6  
13 SWAN SQUARE  
MANCHESTER  
M4 5LJ

T: 0161 8349703  
E: info@day-architectural.com  
W: www.day-architectural.com

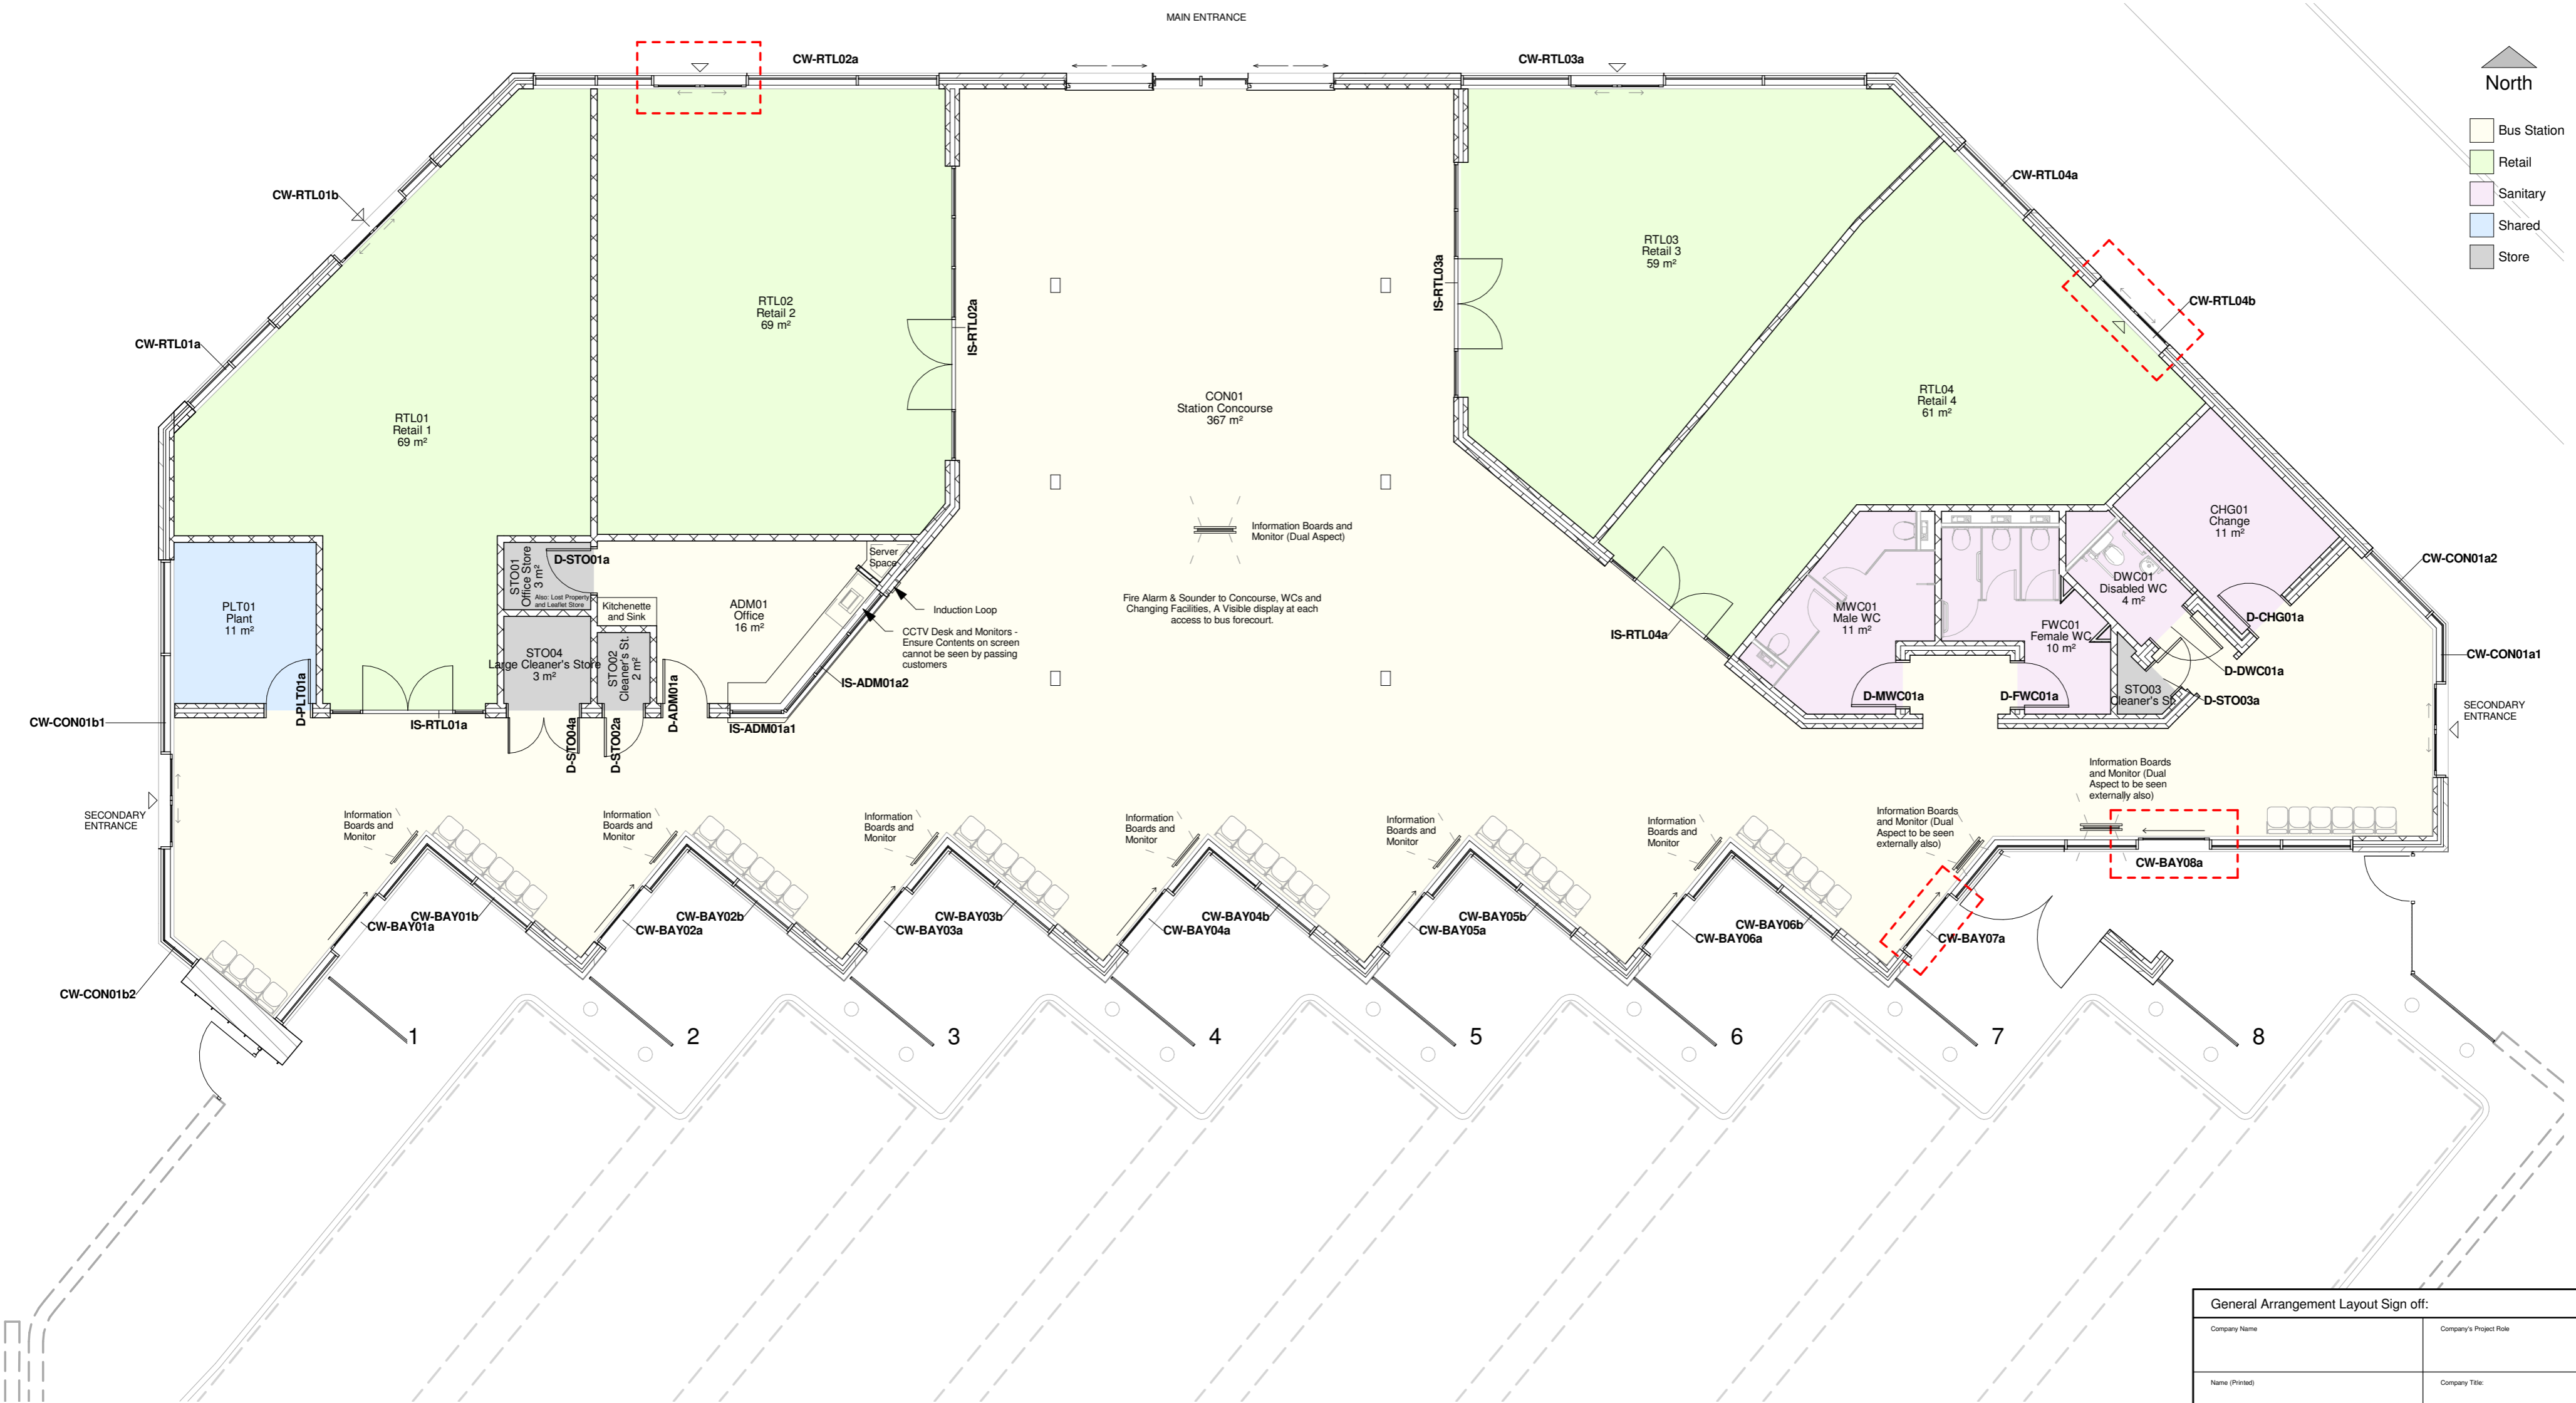

**1** General Arrangement Plan  
1 : 100

|                                      |                        |
|--------------------------------------|------------------------|
| General Arrangement Layout Sign off: |                        |
| Company Name                         | Company's Project Role |
| Name (Printed)                       | Company Title          |
| Sign:                                | Date Signed: / / 17    |

**GENERAL NOTES:**  
 DAY Architectural Ltd accepts no responsibility for any costs, losses or claims whatsoever arising from these drawings, specifications and related documents unless there is full compliance with the Client or any unauthorised user of the following:

- All boundaries, dimensions and levels are to be checked on site before construction and any discrepancies reported to the Architect / Designer.
- Partial Service: Any discrepancies with site or other information is to be advised to the Architect / Designer and direction and / or approval is to be sought before the implementation of the detail.
- Block and site plans are reproduced under license from the Ordnance Survey.
- Do not scale this drawing.
- For the purpose of coordination, all relevant parties must check this information prior to implementation and report any discrepancies to the Architect / Designer.

|     |                     |          |
|-----|---------------------|----------|
| P4  | Issued for Planning | 26.07.17 |
| REV | DESCRIPTION         | DATE     |

|  |  |
|--|--|
| CLIENT<br><b>RTB Partnership</b>                   | DRAWING<br><b>General Arrangement Plan</b> |
| PROJECT<br><b>Rawtenstall Bus Station Redesign</b> | SCALE<br><b>As indicated</b>               |
|  | PAPER SIZE<br><b>A2</b>                    |
|  | DATE<br><b>04/05/17</b>                    |
|  | DRAWN BY<br><b>DKC</b>                     |
|  | REVISION<br><b>P4</b>                      |
|  | PROJECT No.<br><b>319-15</b>               |
|  | DAY DRAWING No.<br><b>L-20-001</b>         |
|  | DRAWING STATUS<br><b>PLANNING ISSUE</b>    |

Information contained on this drawing is the sole copyright of DAY Architectural Ltd. and is not to be reproduced without their permission.

DAY ARCHITECTURAL LTD  
 STUDIO 6  
 SWAN SQUARE  
 13 SWAN STREET  
 MANCHESTER  
 M4 5JJ

T: 0161 8349703  
 E: info@day-architectural.com  
 W: www.day-architectural.com