



elevation to Todmorden Road

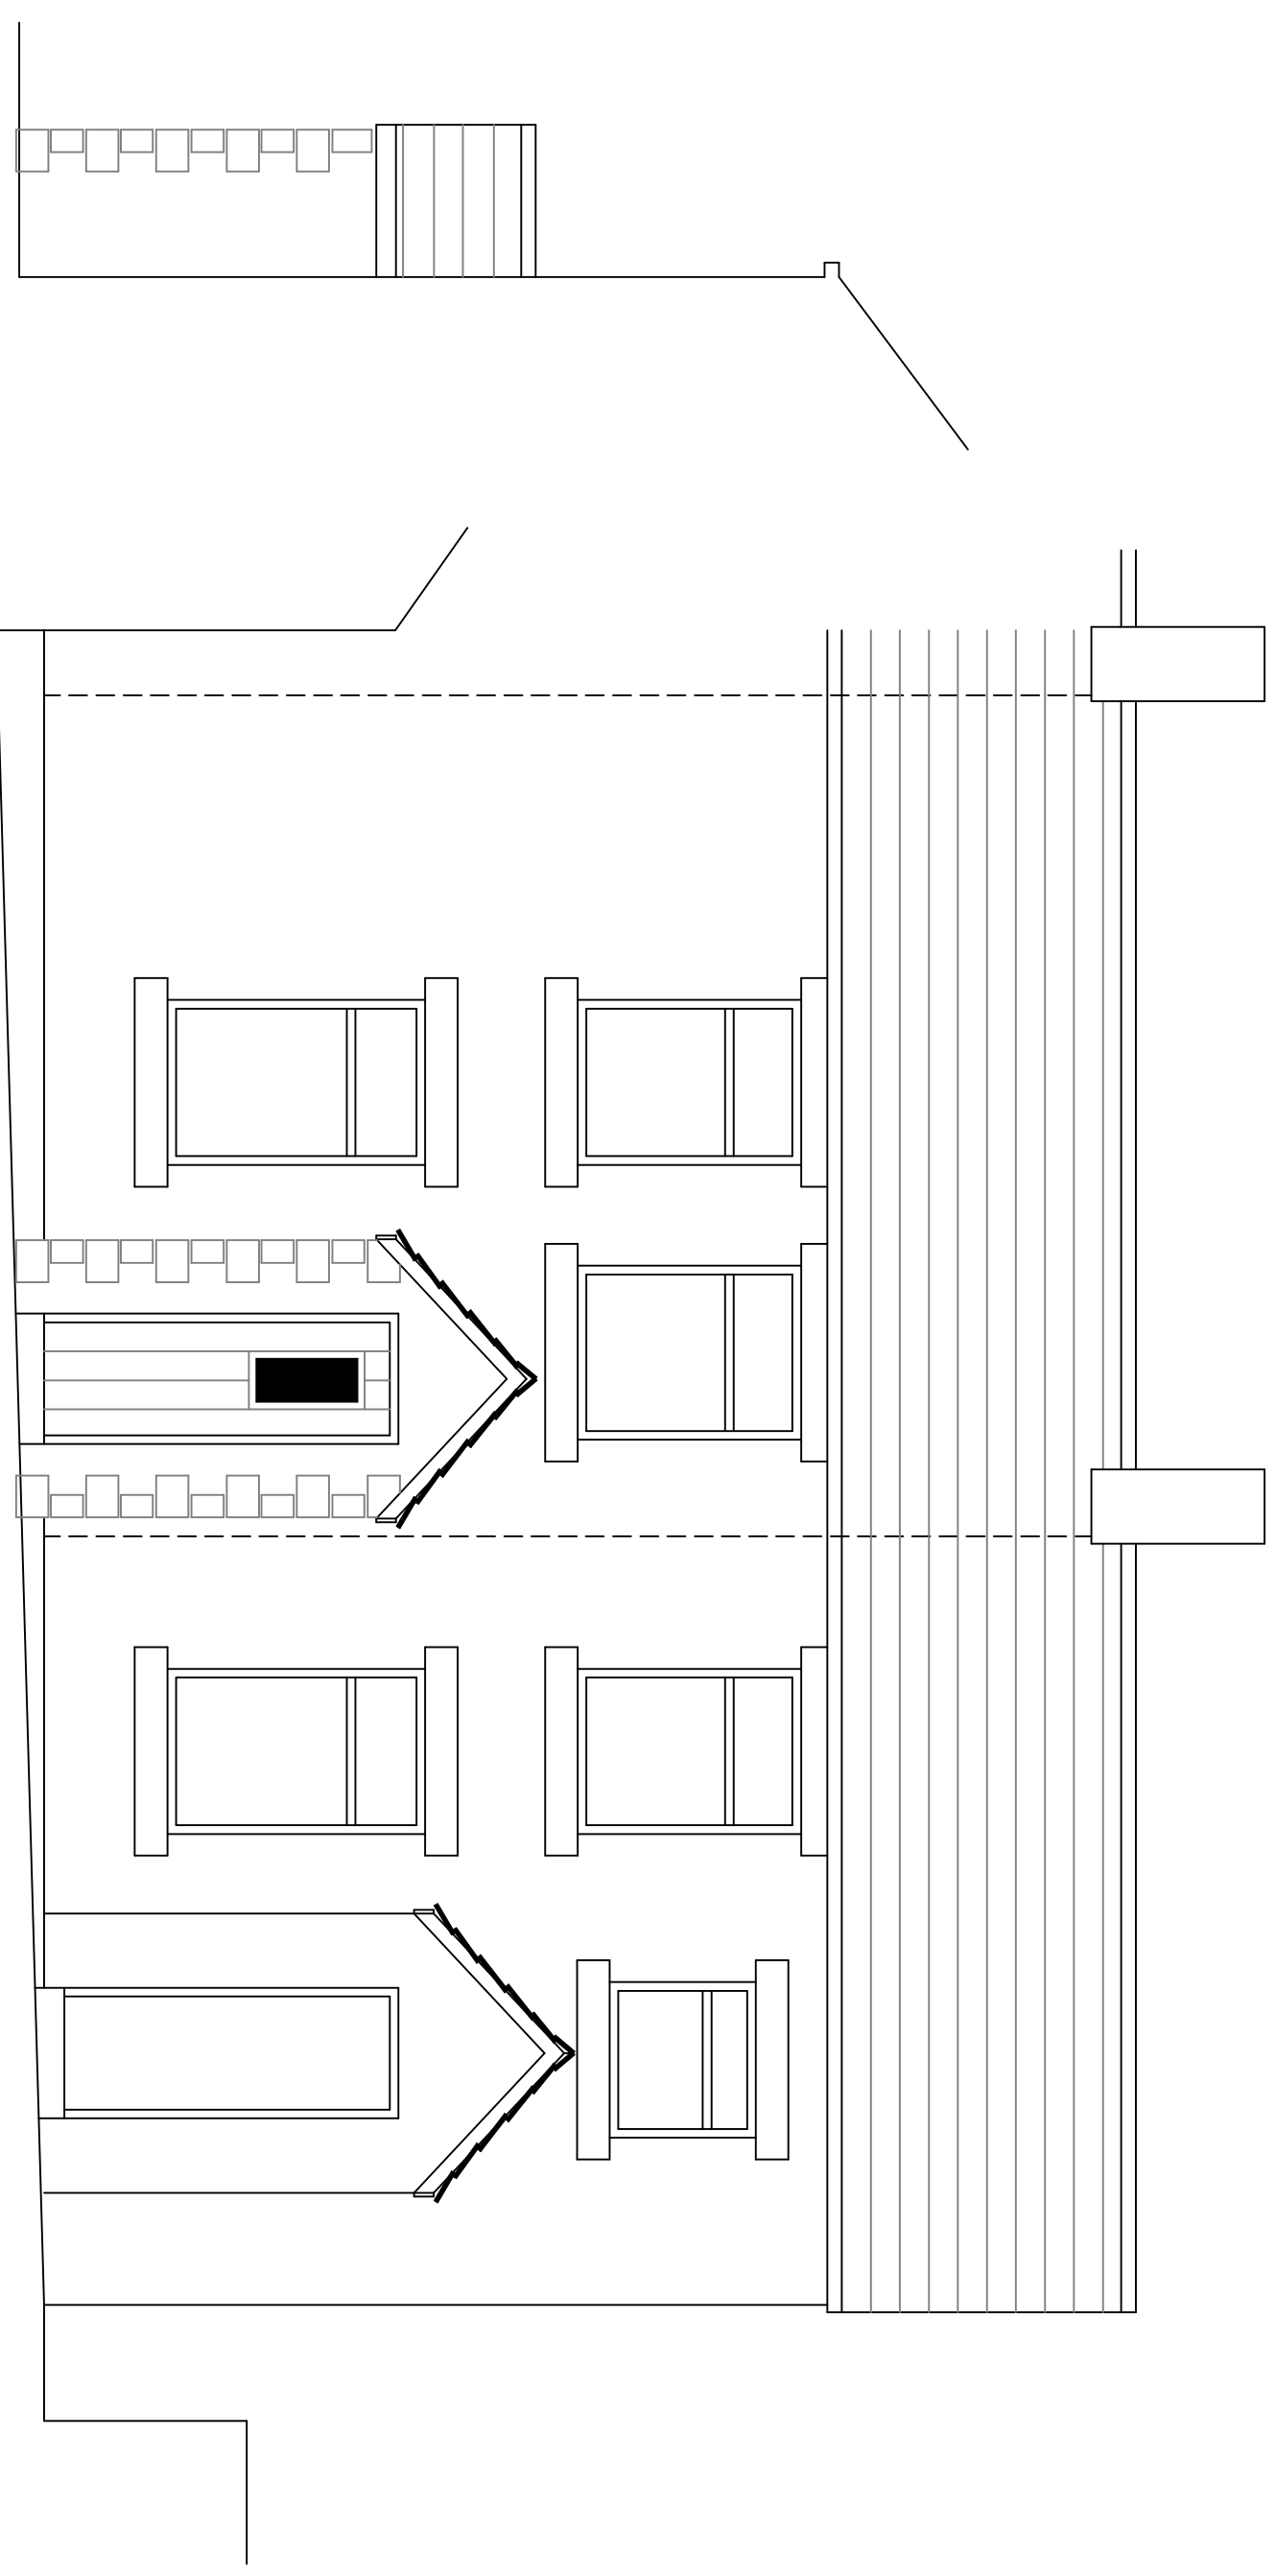


elevation to Todmorden Road

proposed porch to match existing porch  
at 220 Todmorden Road and to be  
constructed in reclaimed natural stone  
under a stone flag roof covering  
(samples of all materials to be  
approved prior to construction)

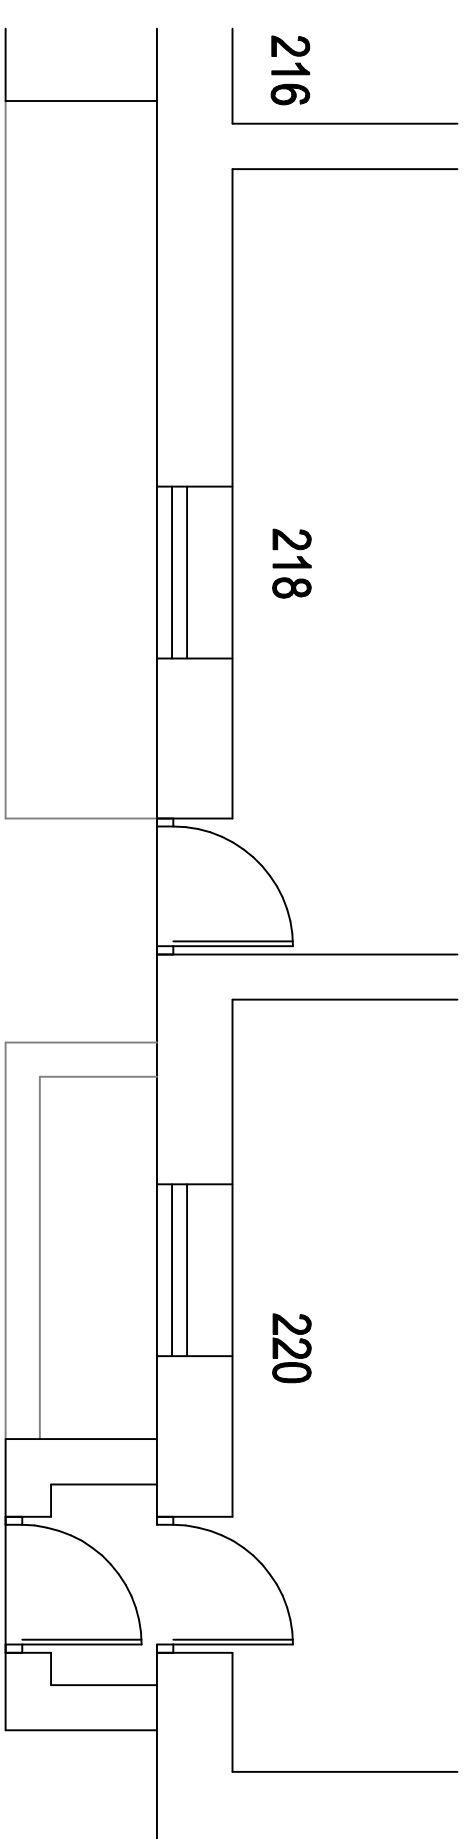

part ground floor plan

as existing

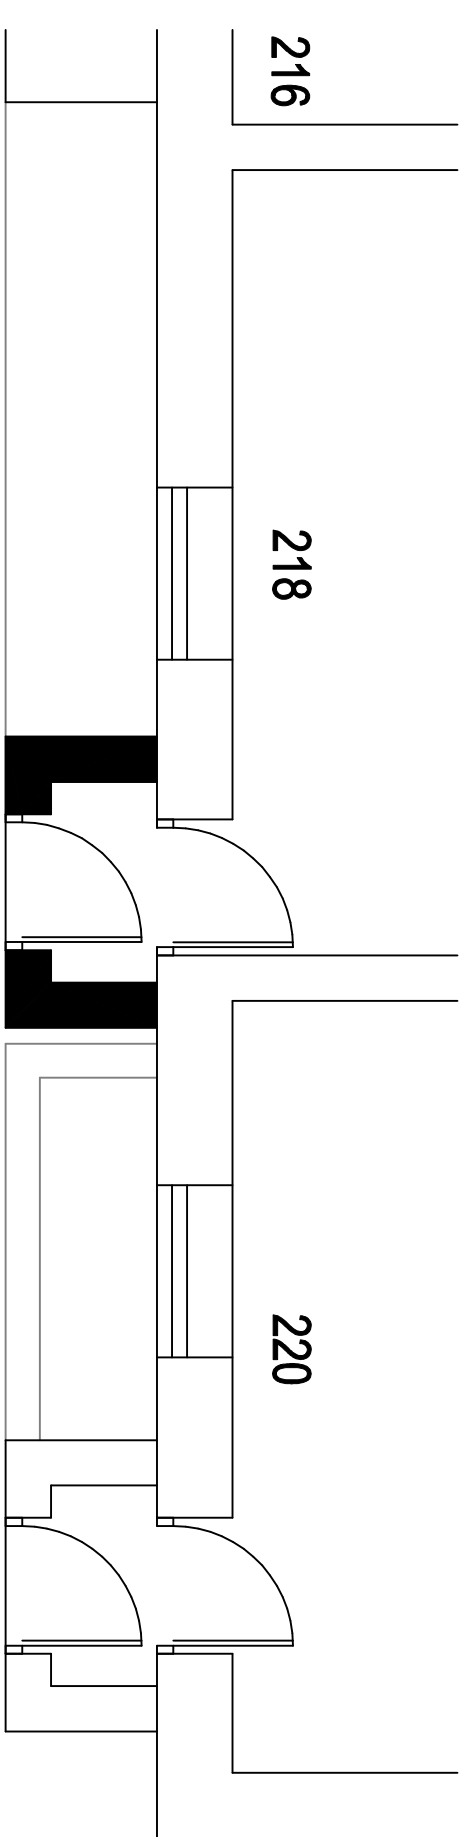

part ground floor plan

as proposed

proposed front porch at  
218 Todmorden Road  
Sharneyford  
Bacup

0m 5m  
scale 1:50 @ A1

drawing number Diame-24-05-18