

ALL DIMENSIONS ARE FOR REFERENCE
 PURPOSES ONLY DISCREPANCIES ARE TO BE
 REPORTED TO THE DRAWINGS AUTHOR. DO NOT
 SCALE FROM DRAWING.



Rev	Date	Description	Rev By	CHK'd By
Project Title		PROPOSED FENCE		
Client		BROOKSIDE BUSINESS PARK RAWTENSTALL BB4 8HH		
Status		YESERO		
Scale		PLANNING		
Drawn By		1:1250		
Checked By		Drawing Size A4		
Date		JSM		
		JSM		
		09/18		
Drawing Title		LOCATION PLAN		
Job-Dwg No		110-100		
T: 0161 711 0858 E: info@abode-architecture.co.uk www.abode-architecture.co.uk Stoneholme, 42 High Street, Wathaw, Bury, BL8 3AN				




ALL DIMENSIONS ARE FOR REFERENCE PURPOSES ONLY DISCRPENCIES ARE TO BE REPORTED TO THE DRAWINGS AUTHOR. DO NOT SCALE FROM DRAWING.

423700

423700

423600

423600

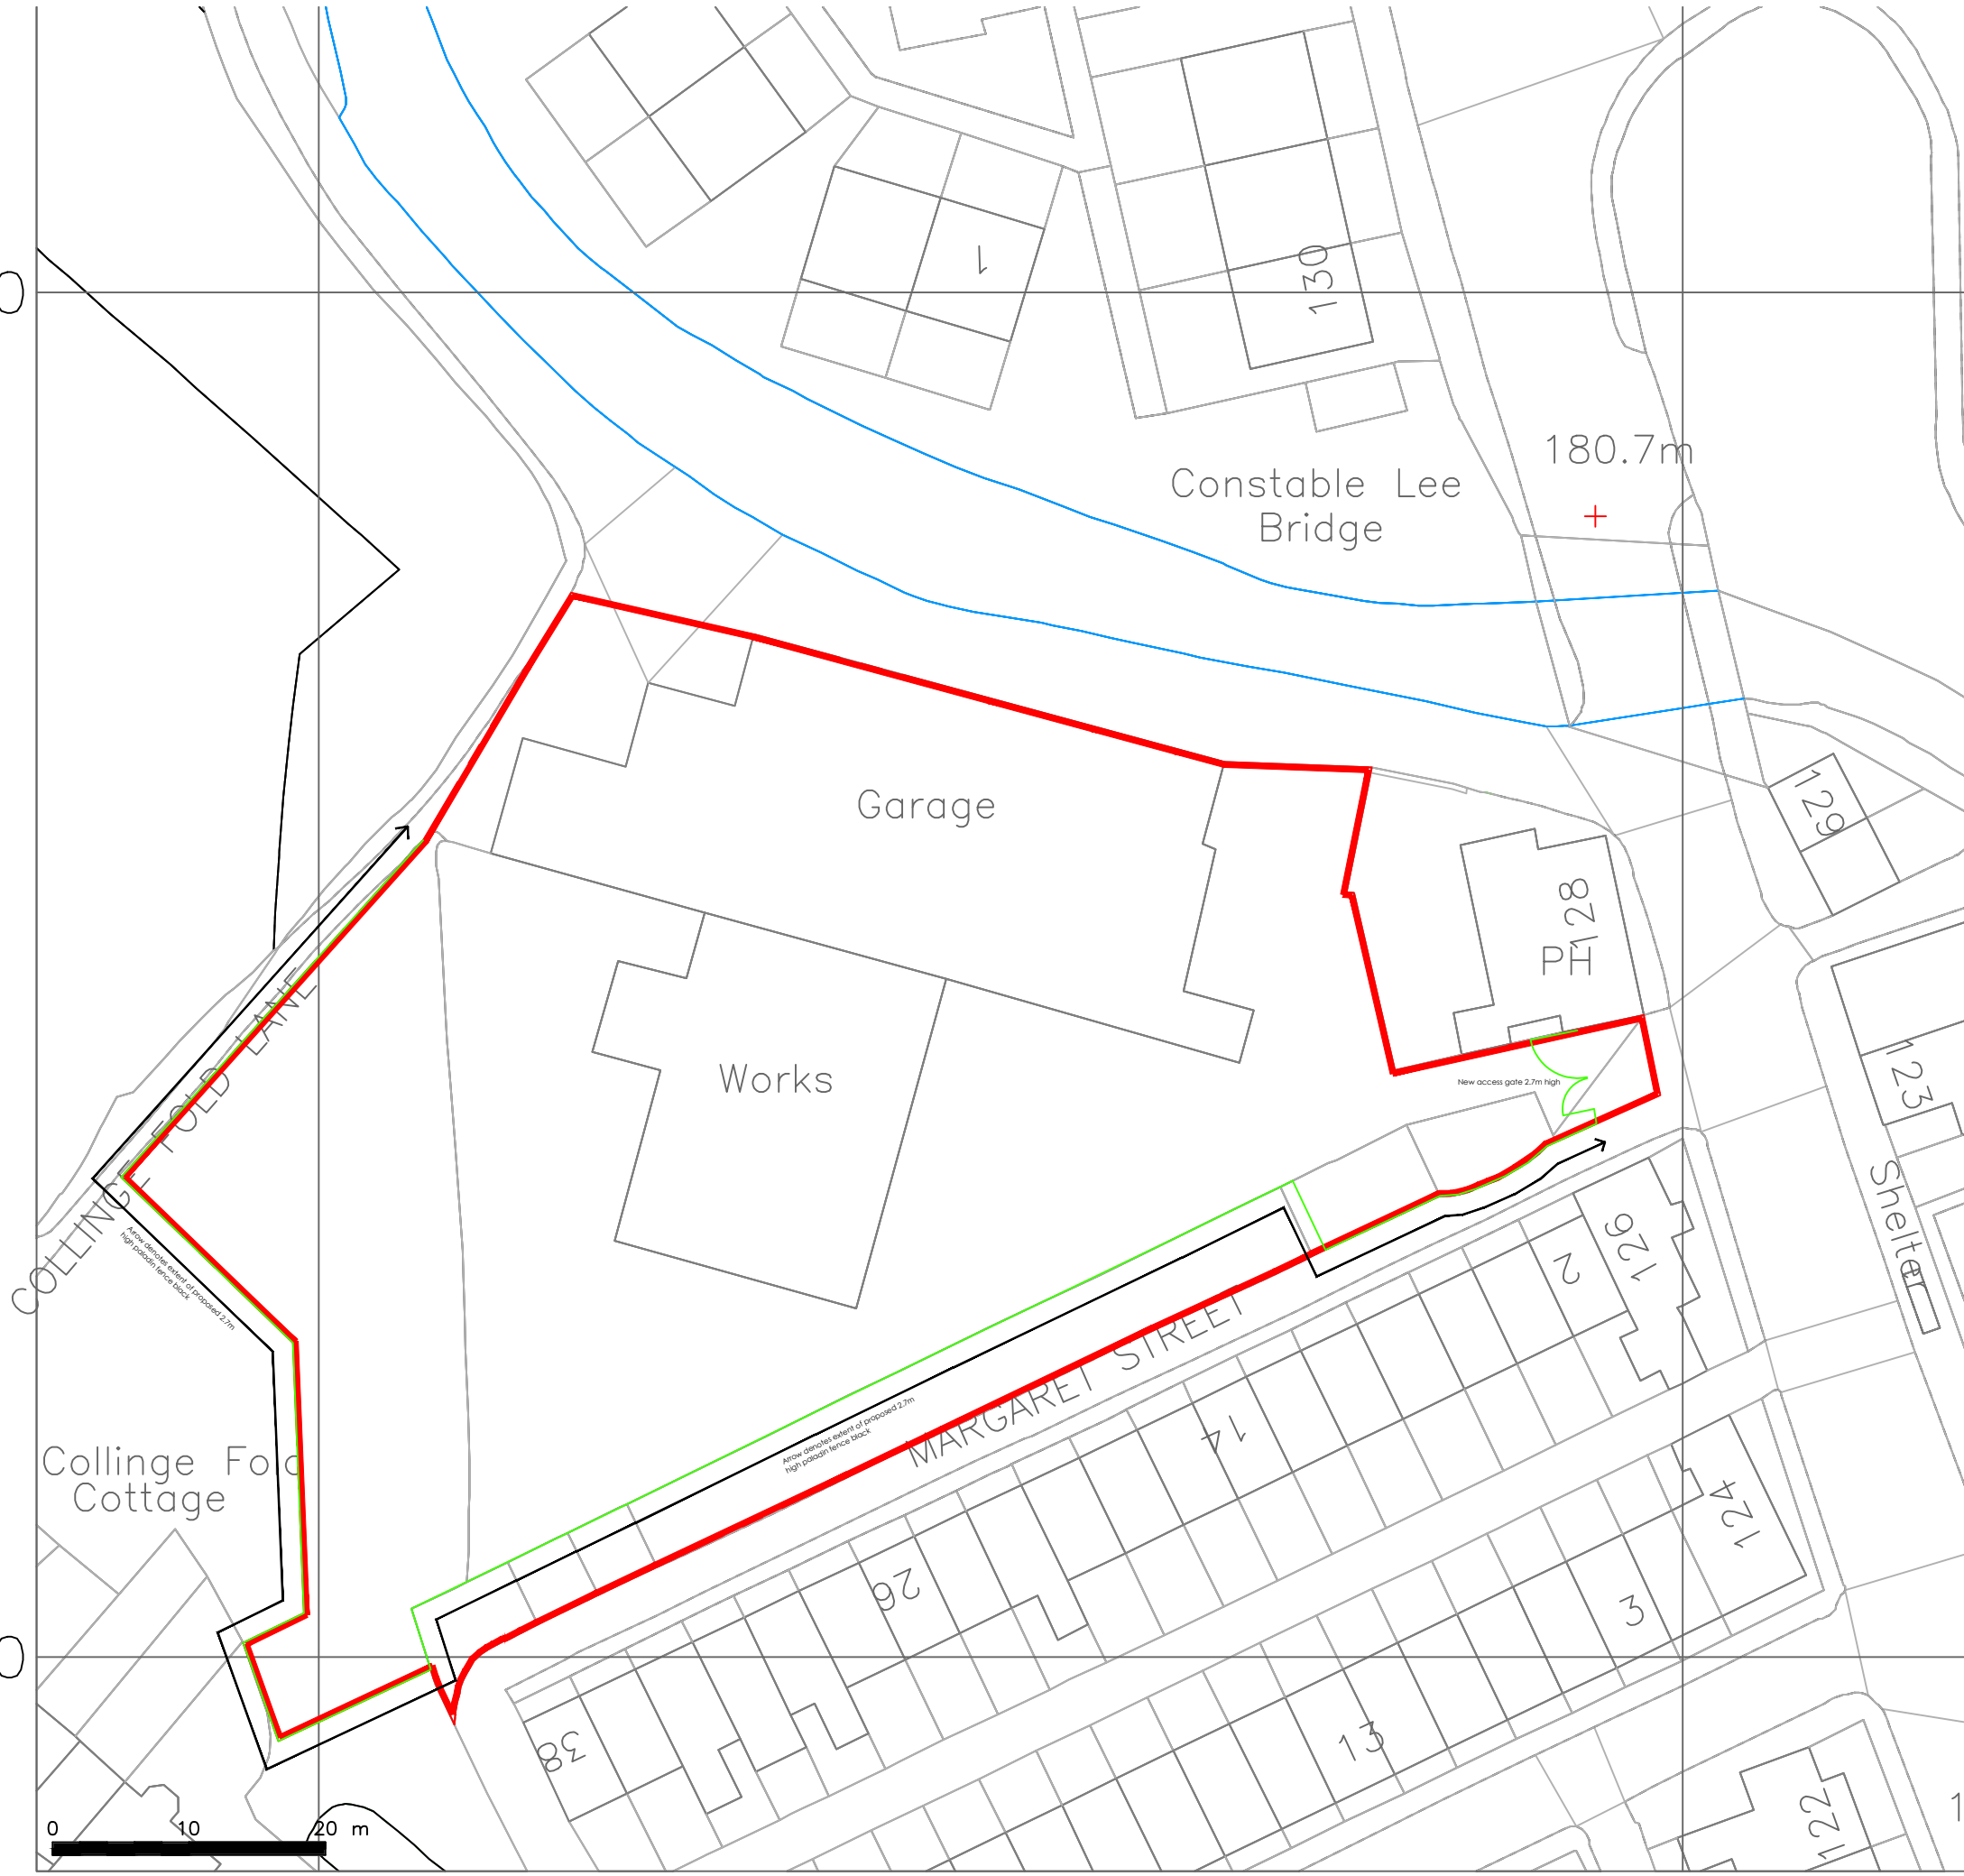

Rev	Date	Description	Rev By	Chk'd By
A	21-11-18	Updated to suit LA Comment	JSM	JSM
Project Title		PROPOSED FENCE		
Client		BROOKSIDE BUSINESS PARK RAWTENSTALL BB4 8HH		
Status		PLANNING		
Scale		1:500 Drawing Size A3		
Drawn By		Checked By		Date
JSM		JSM		09/18
Drawing Title		PROPOSED SITE PLAN		
Job-Dwg No		110-102		
T: 0161 711 0858 E: info@abode-architecture.co.uk www.abode-architecture.co.uk Stoneholme, 42 High Street, Walshaw, Bury, BL8 3AN				



This drawing is copyright and may not be reproduced in whole or part without written authority. Do not scale off this drawing.