




PROPOSED FRONT ELEVATION
SCALE 1:100

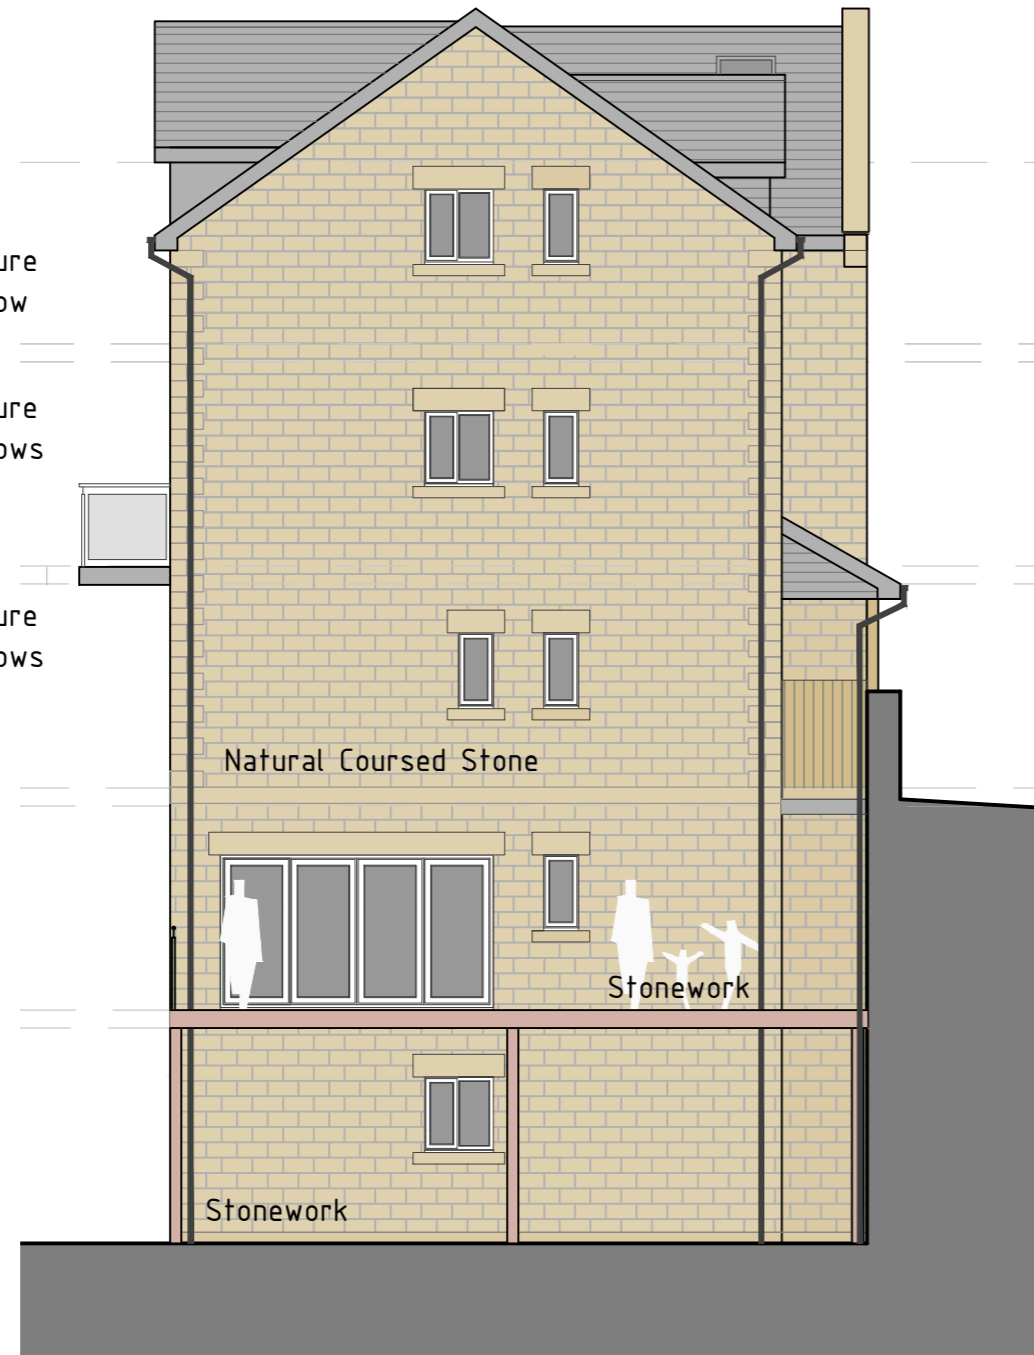


PROPOSED SIDE ELEVATION (1)
SCALE 1:100

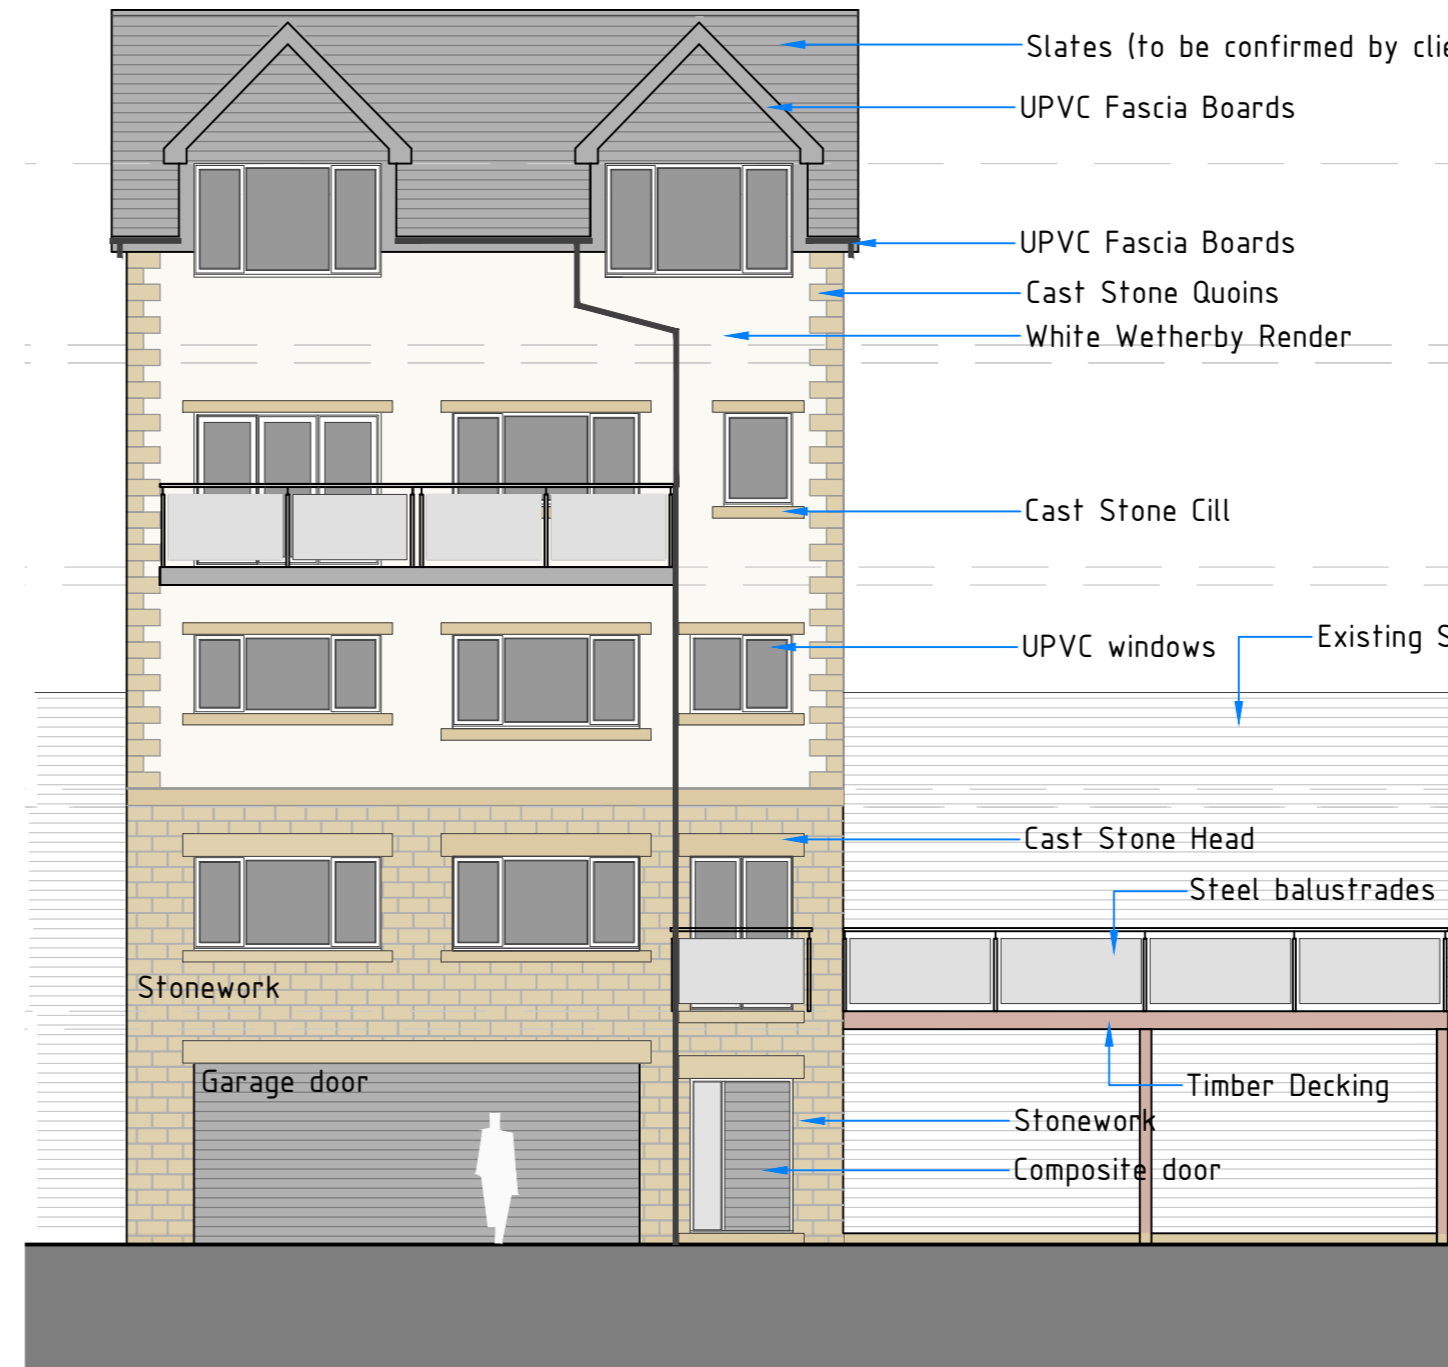


PROPOSED REAR ELEVATION
SCALE 1:100

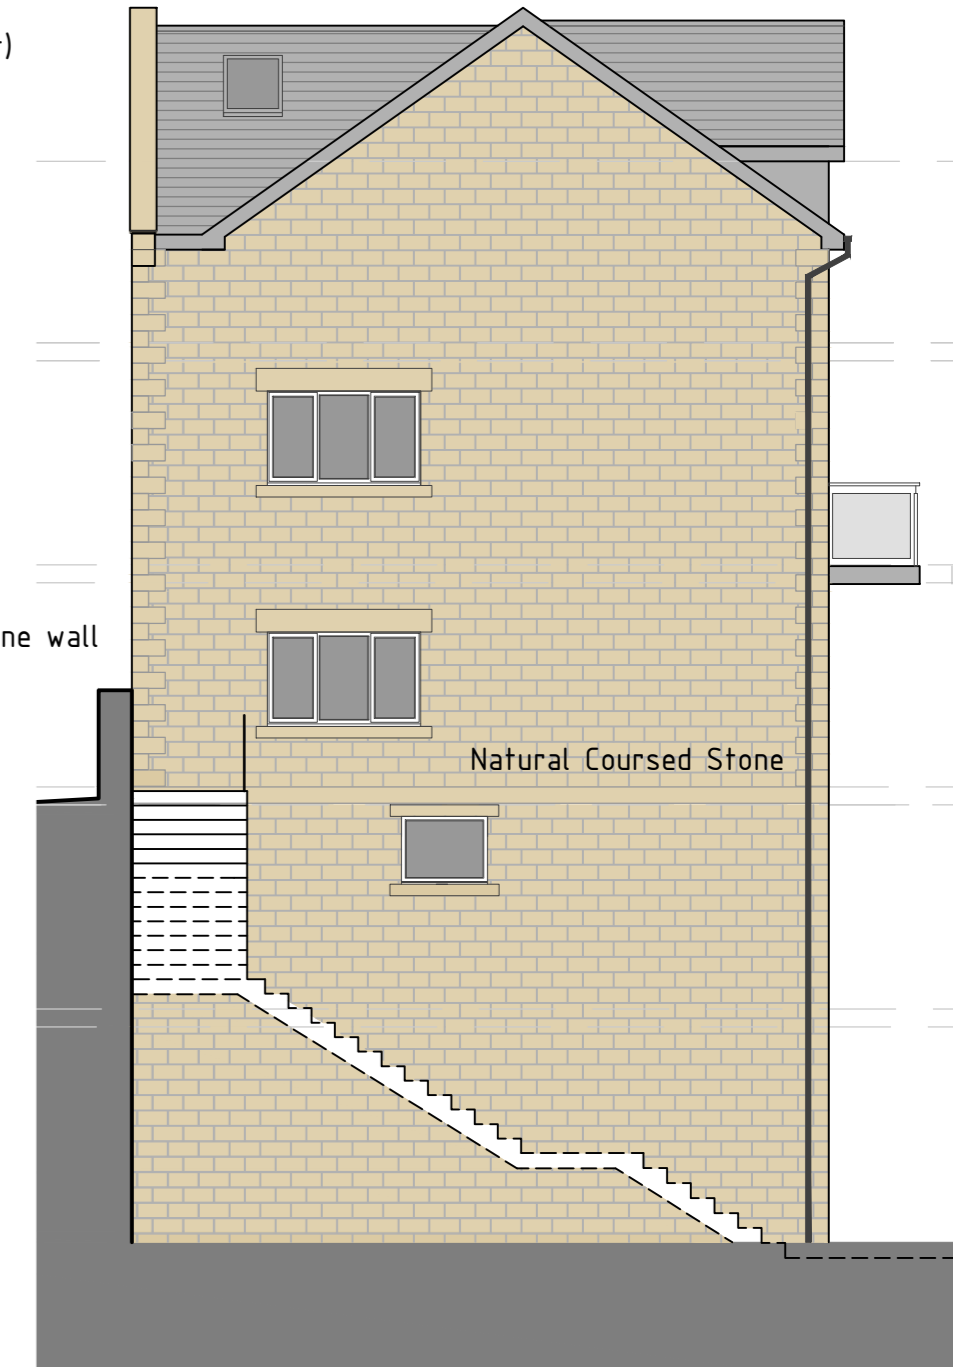


PROPOSED SIDE ELEVATION (2)
SCALE 1:100

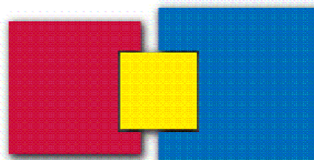 <p>S C H E M E D E S I G N S</p> <p>Suite 15, Business Development Centre, Eanam Wharf, Blackburn, BB1 5BL</p> <p>T 01254 503200 M 07989 177834</p> <p>E mail@schemedesigns.co.uk W www.schemedesigns.co.uk</p>	<p>Client Mr Tariq Shah 166 Blackburn Road, HASLINGDEN</p>
	<p>Project PROPOSED FAMILY DWELLING</p>
	<p>Drawing Title Proposed Elevations</p>
	<p>Drawing No. 0540/004/A2/Rev C Scale See DWG</p> <p>Issued Date 14 / 09 / 2018 Revision Date 23 / 02 / 18</p> <p>Drawn By E.K. Checked By E.K.</p>
<p>Drawing Issue:</p> <p><input type="checkbox"/> Draft Proposals <input checked="" type="checkbox"/> Planning Approval</p> <p><input type="checkbox"/> Building Regulations <input type="checkbox"/> Construction</p>	<p><small>This drawing is the copyright of Scheme Designs Limited and no reproduction is allowed without prior permission. All Drawings must be checked and verified prior to commencement of work on site. All dimensions are in millimeters, unless otherwise stated. Anyone using this drawing e.g. Contractor, Client, Supplier is to check all dimensions on site prior to carrying out work or ordering of materials. DO NOT SCALE FROM THIS DRAWING.</small></p>

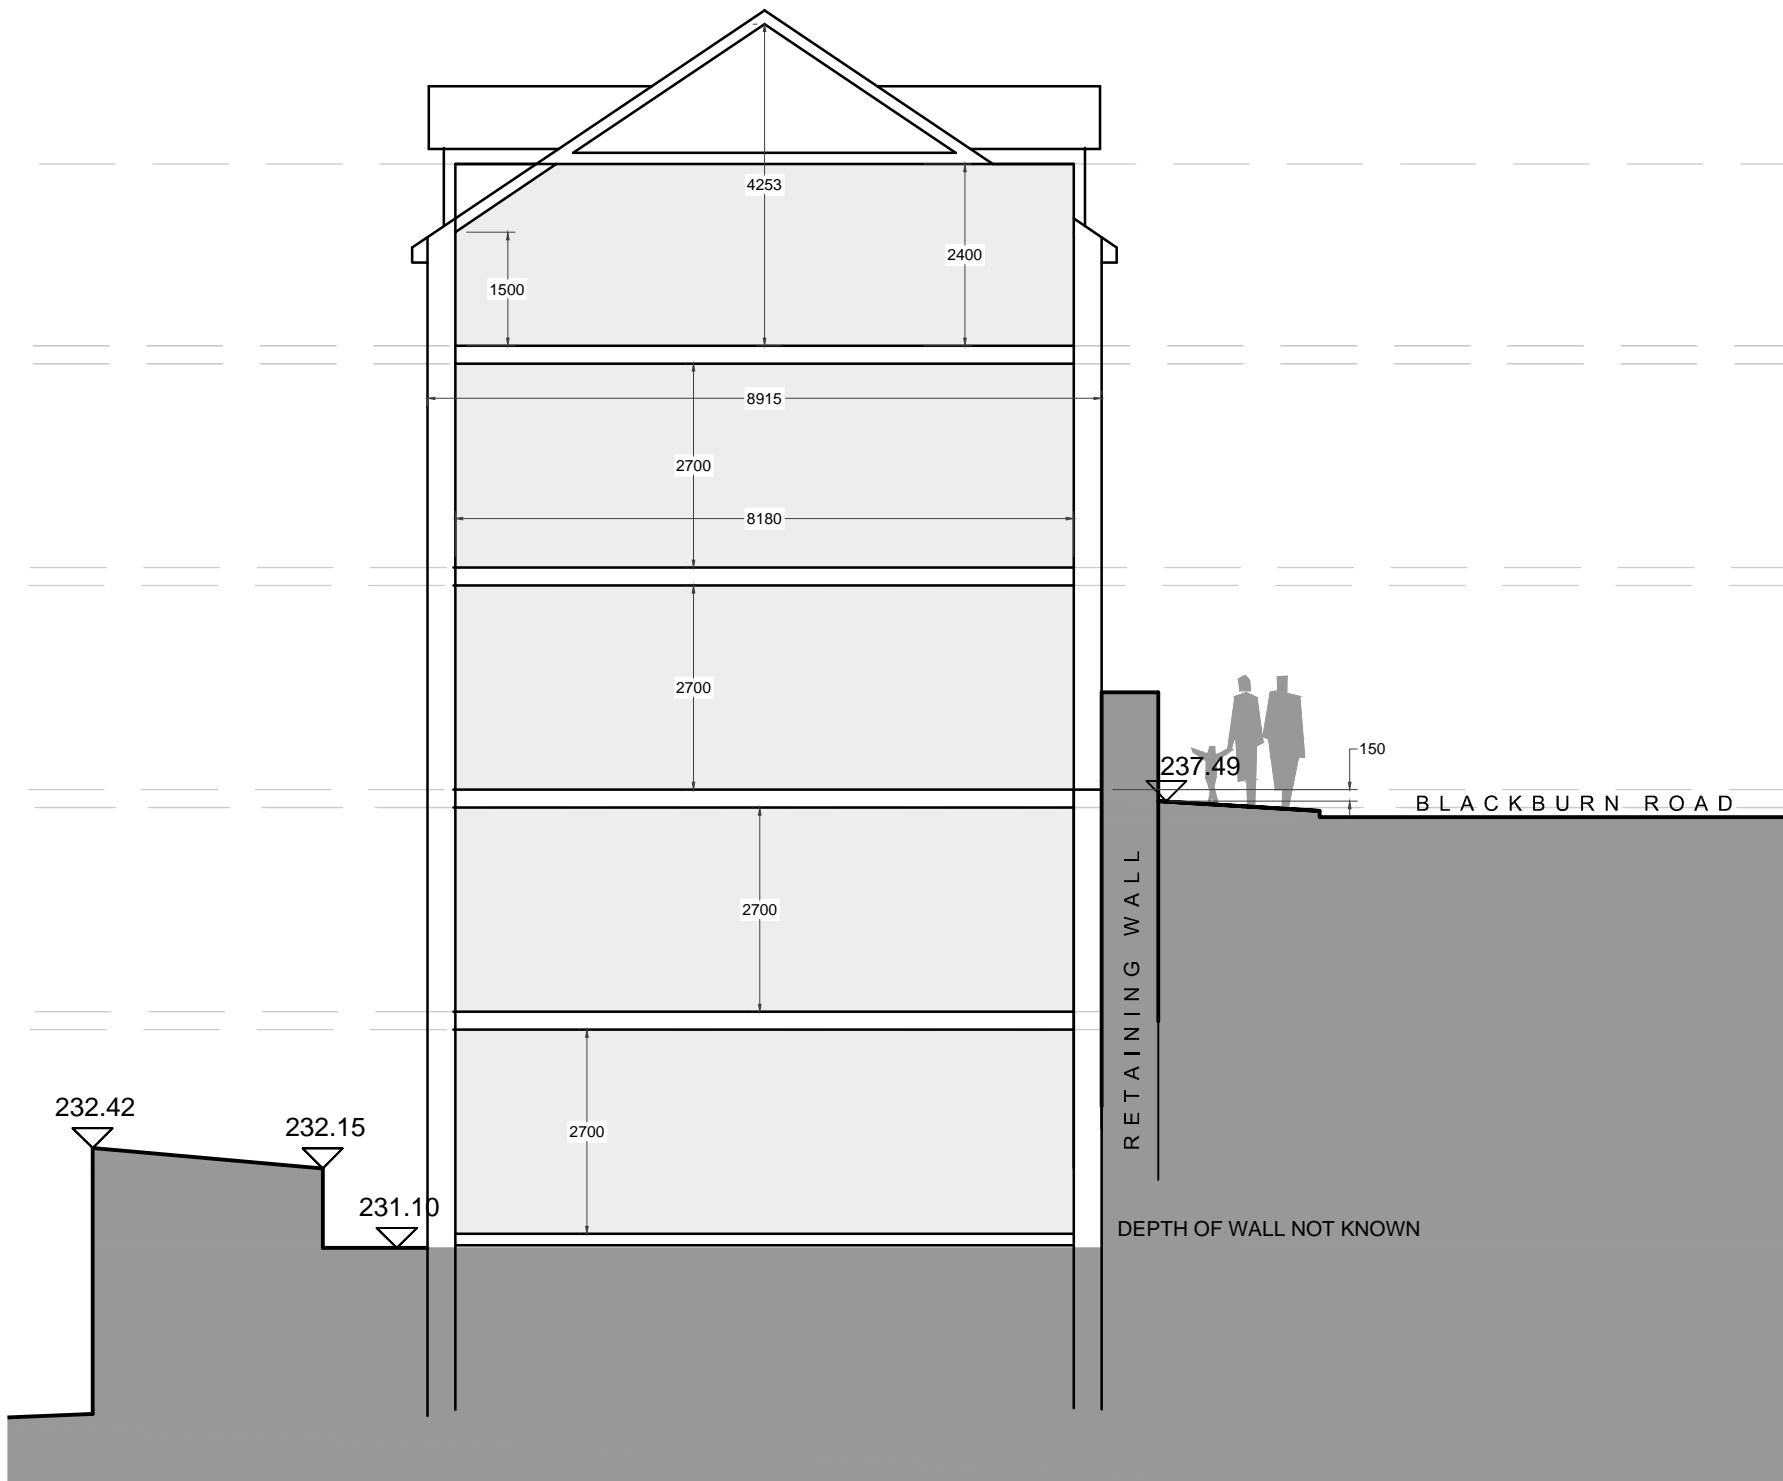

PROPOSED SECTION
SCALE 1:100

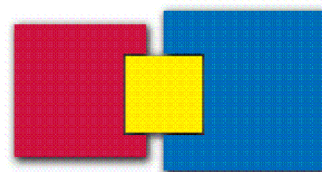

S C H E M E
D E S I G N S

Suite 15, Business Development Centre,
Eanam Wharf, Blackburn, BB1 5BL

T 01254 503200 M 07989 177834


E mail@schemedesigns.co.uk
W www.schemedesigns.co.uk

Client	Mr Tariq Shah 166 Blackburn Road, HASLINGDEN	
Project	PROPOSED FAMILY DWELLING	
Drawing Title	Proposed Section	


Drawing No. 0540/005/A3/Rev -	Scale See DWG
Issued Date 14 / 09 / 2018	Revision Date -- / -- / --
Drawn By E.K.	Checked By E.K.

Drawing Issue:	
<input type="checkbox"/> Draft Proposals	<input checked="" type="checkbox"/> Planning Approval
<input type="checkbox"/> Building Regulations	<input type="checkbox"/> Construction


This drawing is the copyright of Scheme Designs Limited and no reproduction is allowed without prior permission. All Drawings must be checked and verified prior to commencement of work on site. All dimensions are in millimeters, unless otherwise stated. Anyone using this drawing e.g. Contractor, Client, Supplier is to check all dimensions on site prior to carrying out work or ordering of materials. DO NOT SCALE FROM THIS DRAWING.

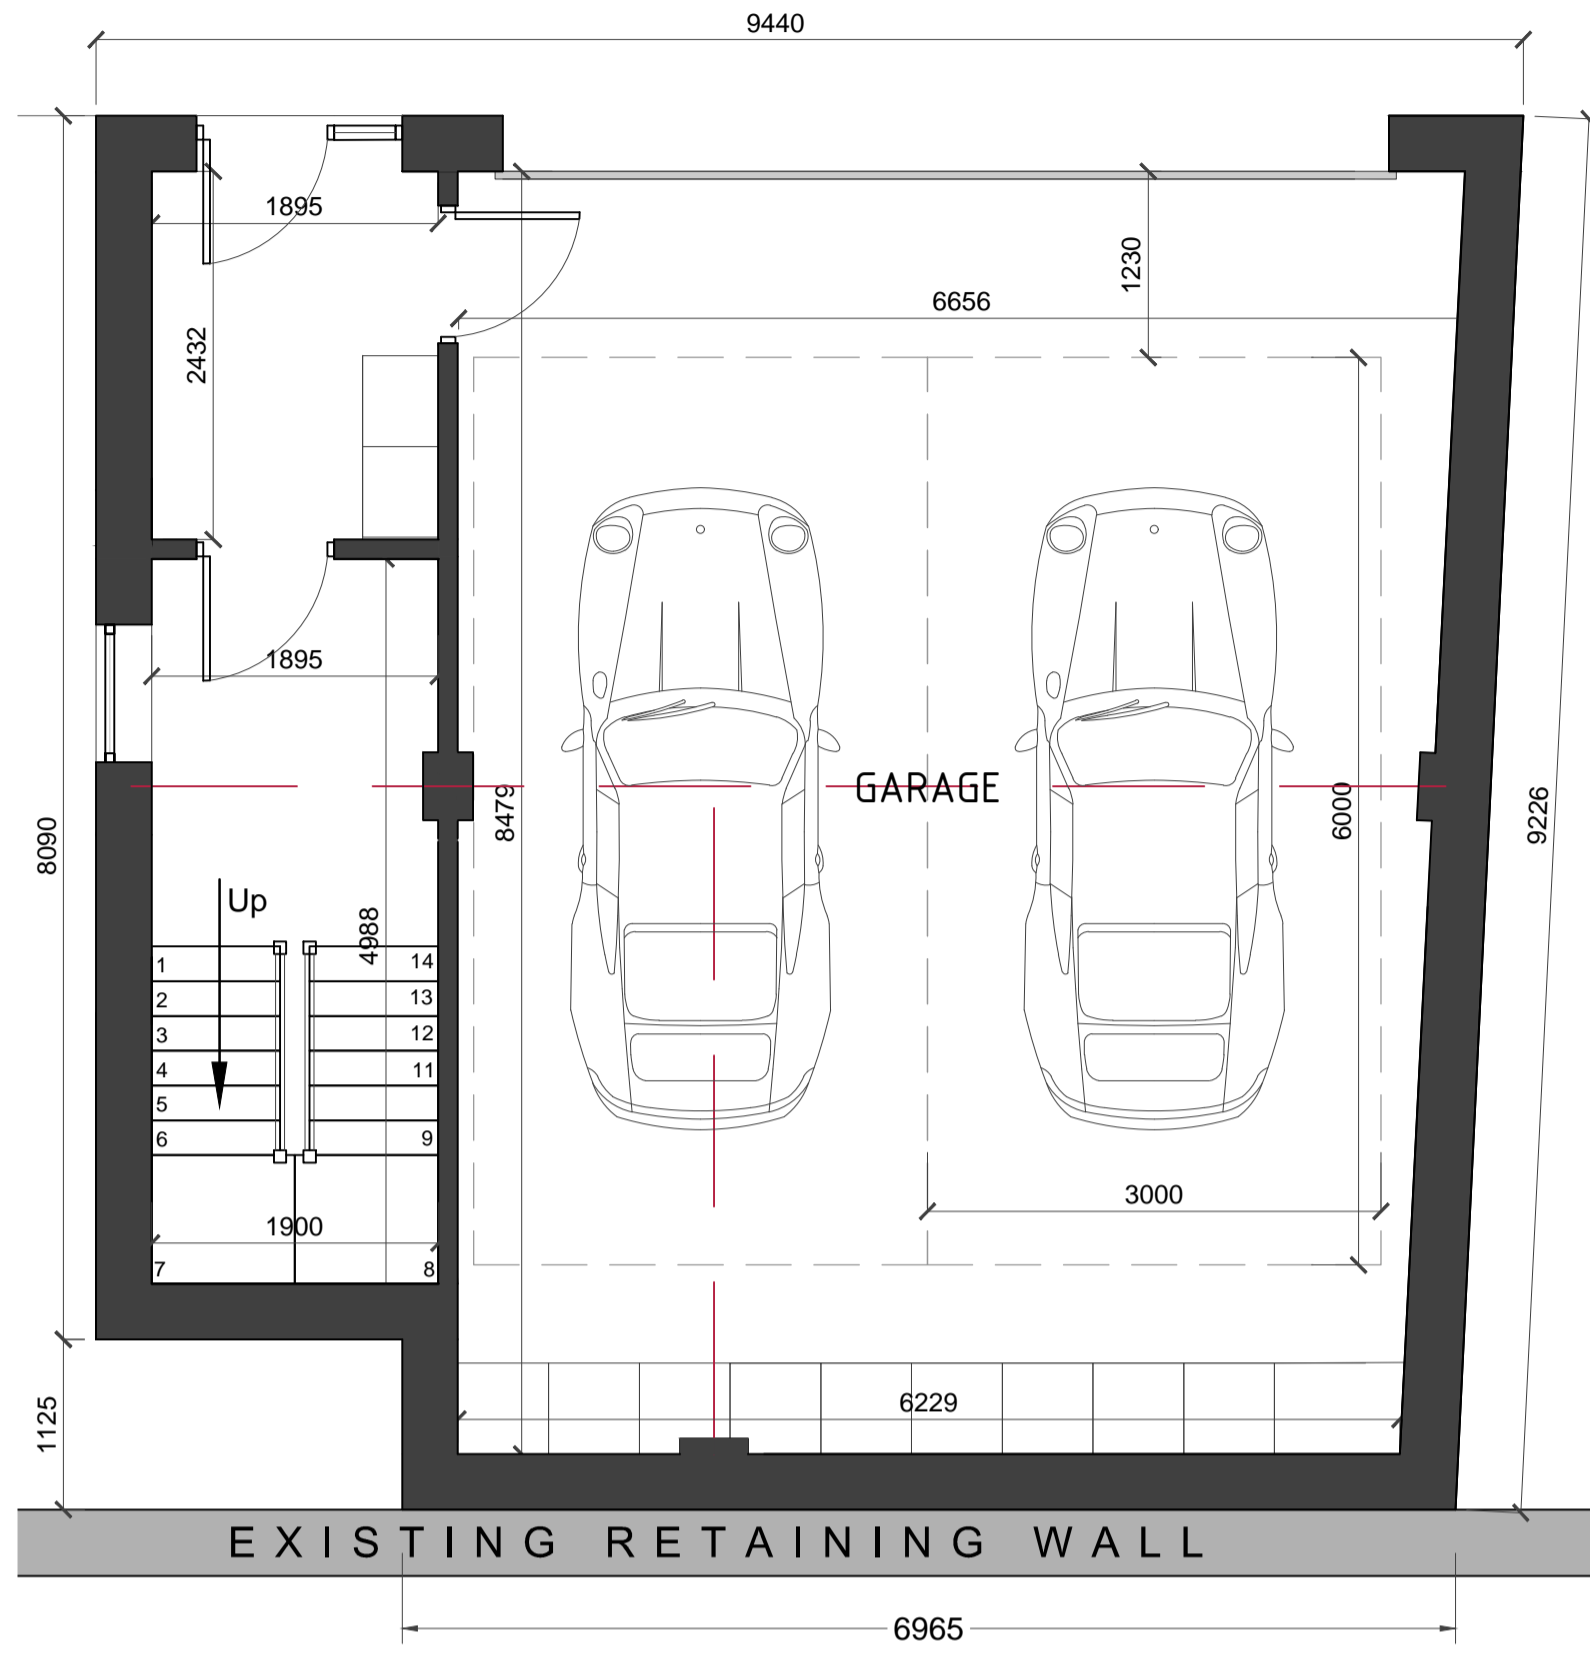

PROPOSED BASEMENT FLOOR PLAN
SCALE 1:100

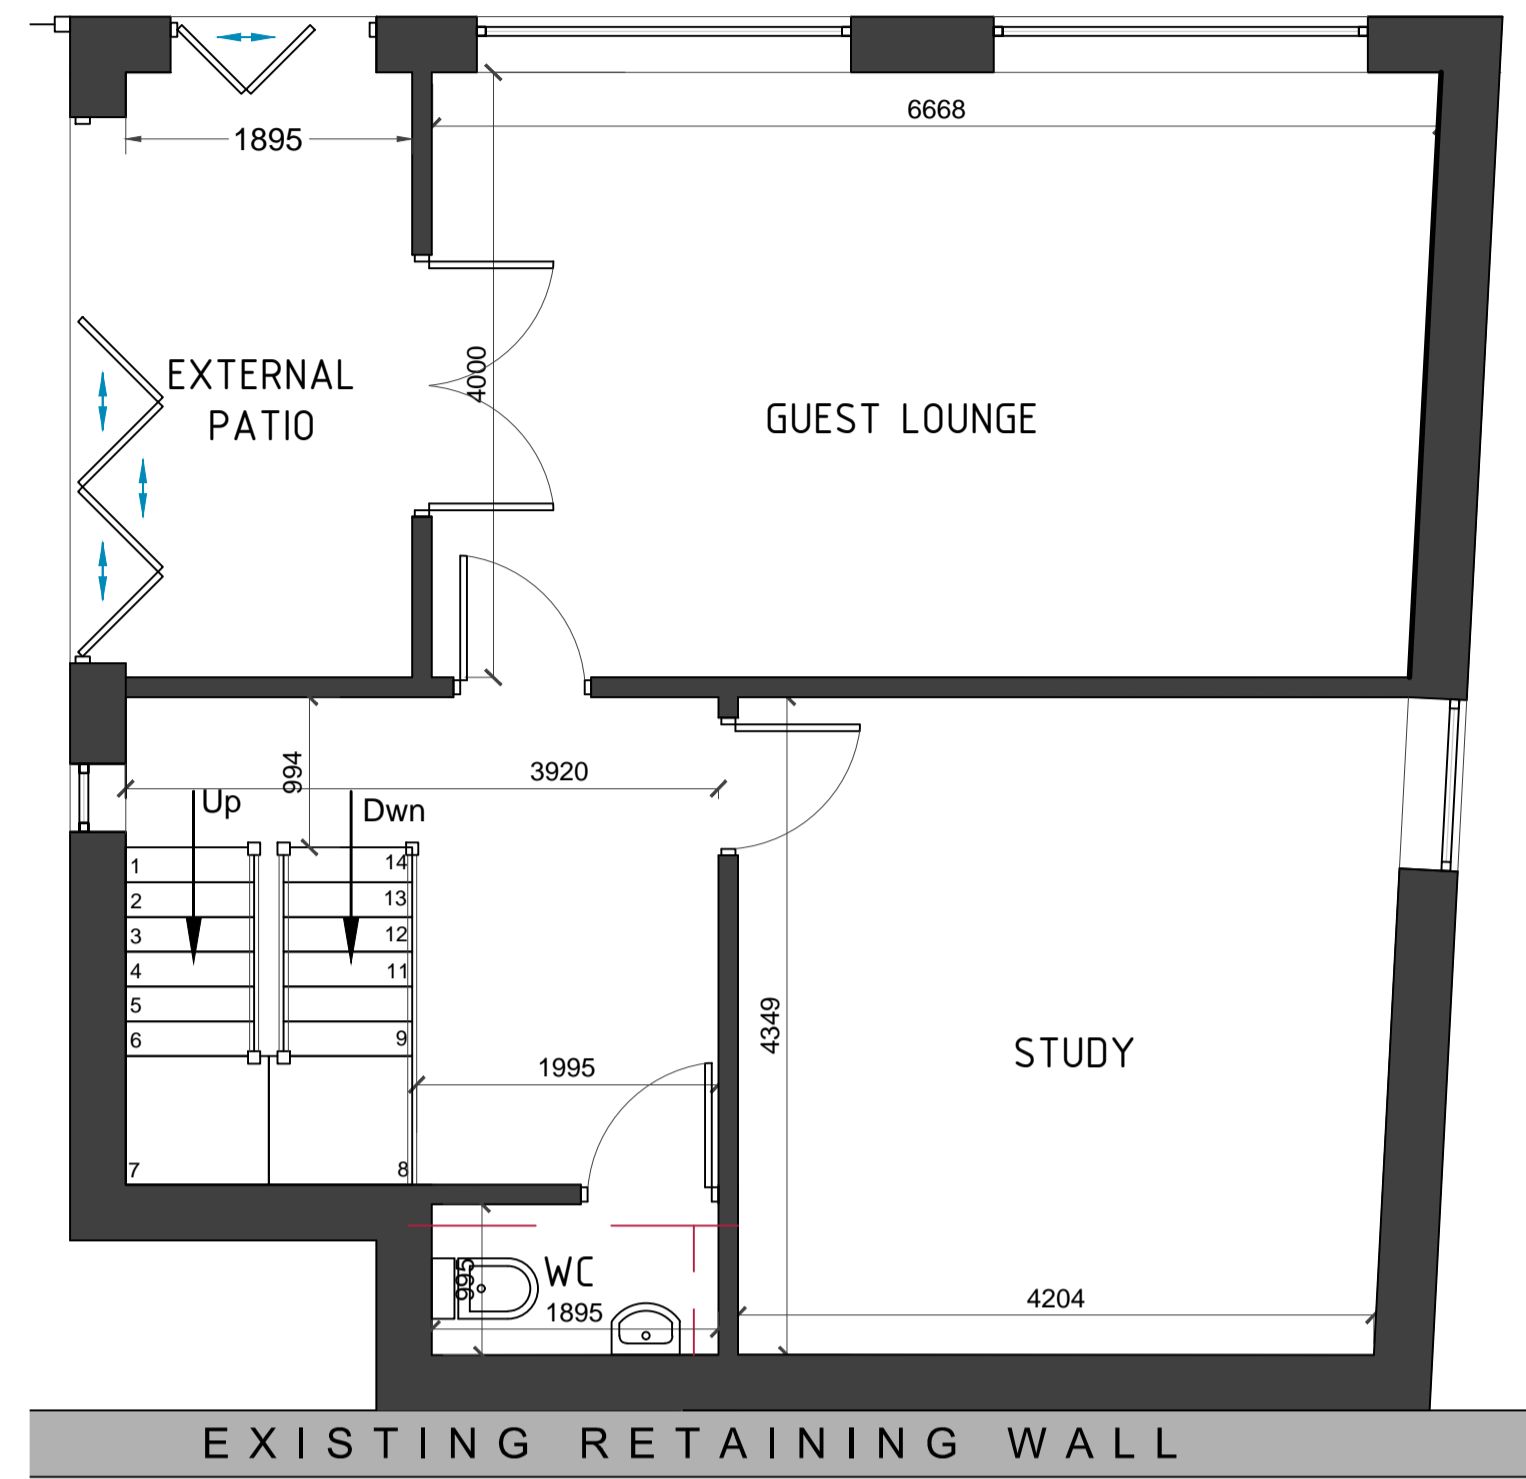


PROPOSED LOWER GROUND FLOOR PLAN
SCALE 1:100

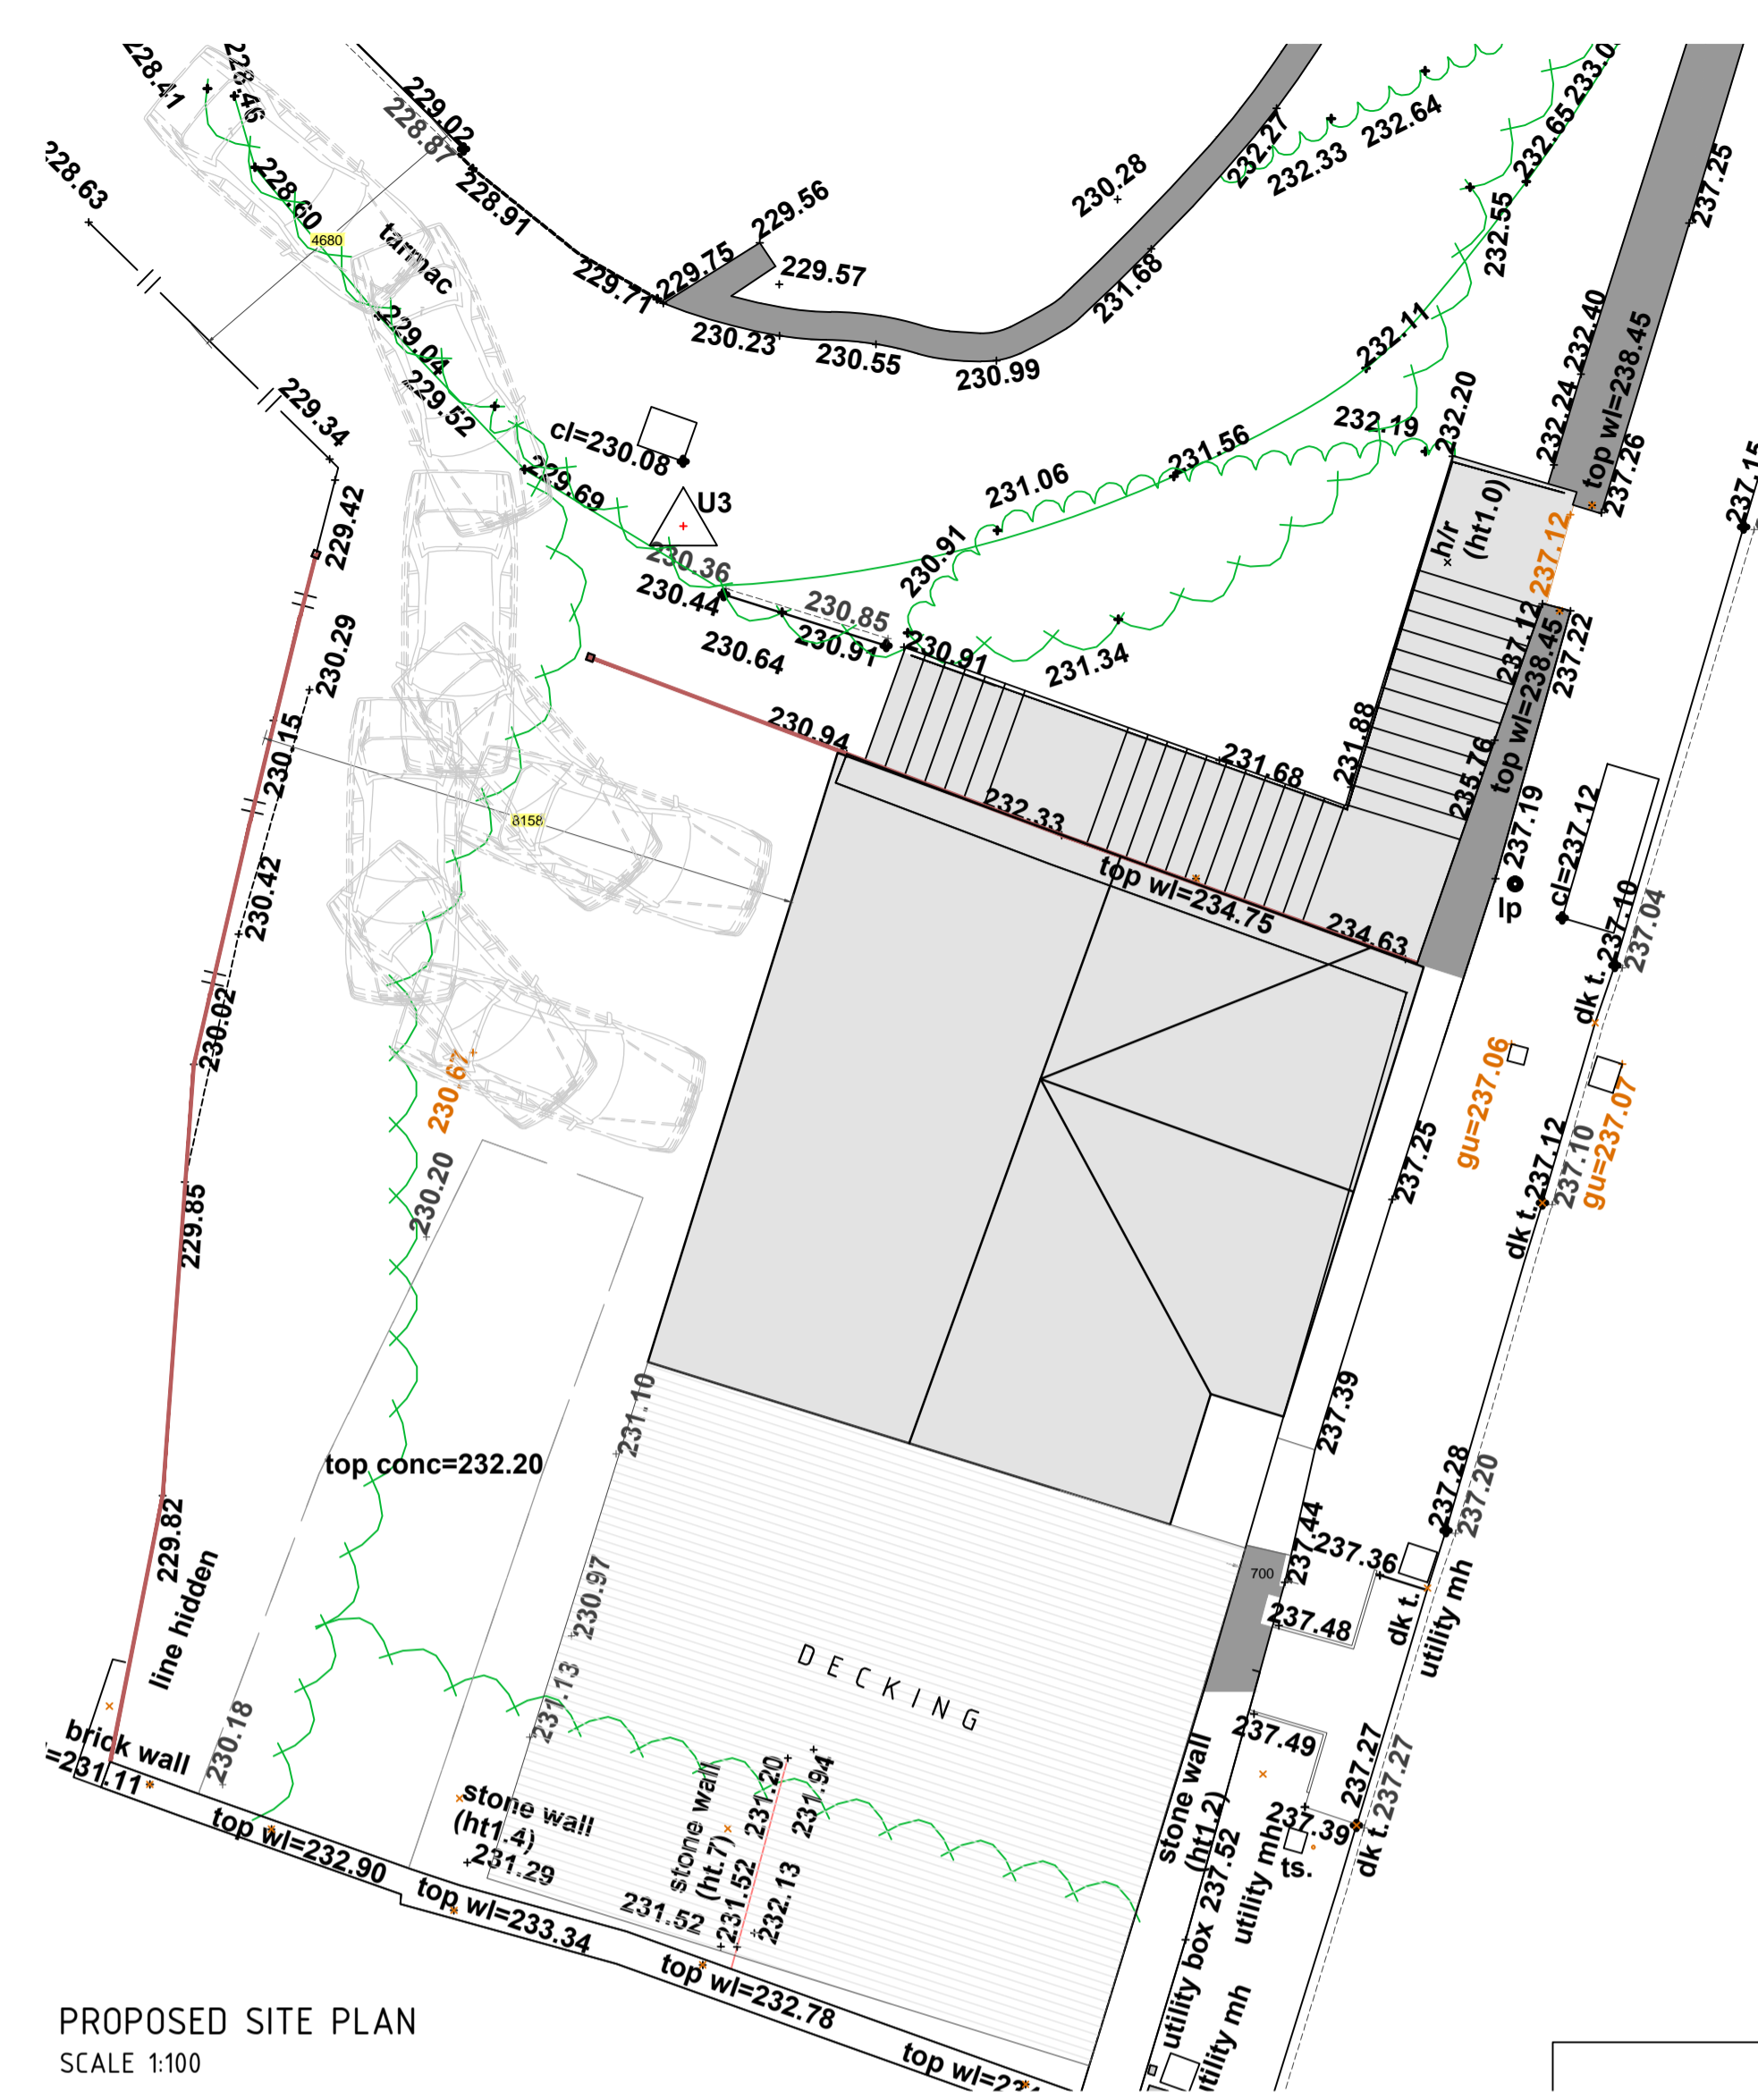


PROPOSED SITE PLAN
SCALE 1:100



PROPOSED GROUND FLOOR PLAN
SCALE 1:100

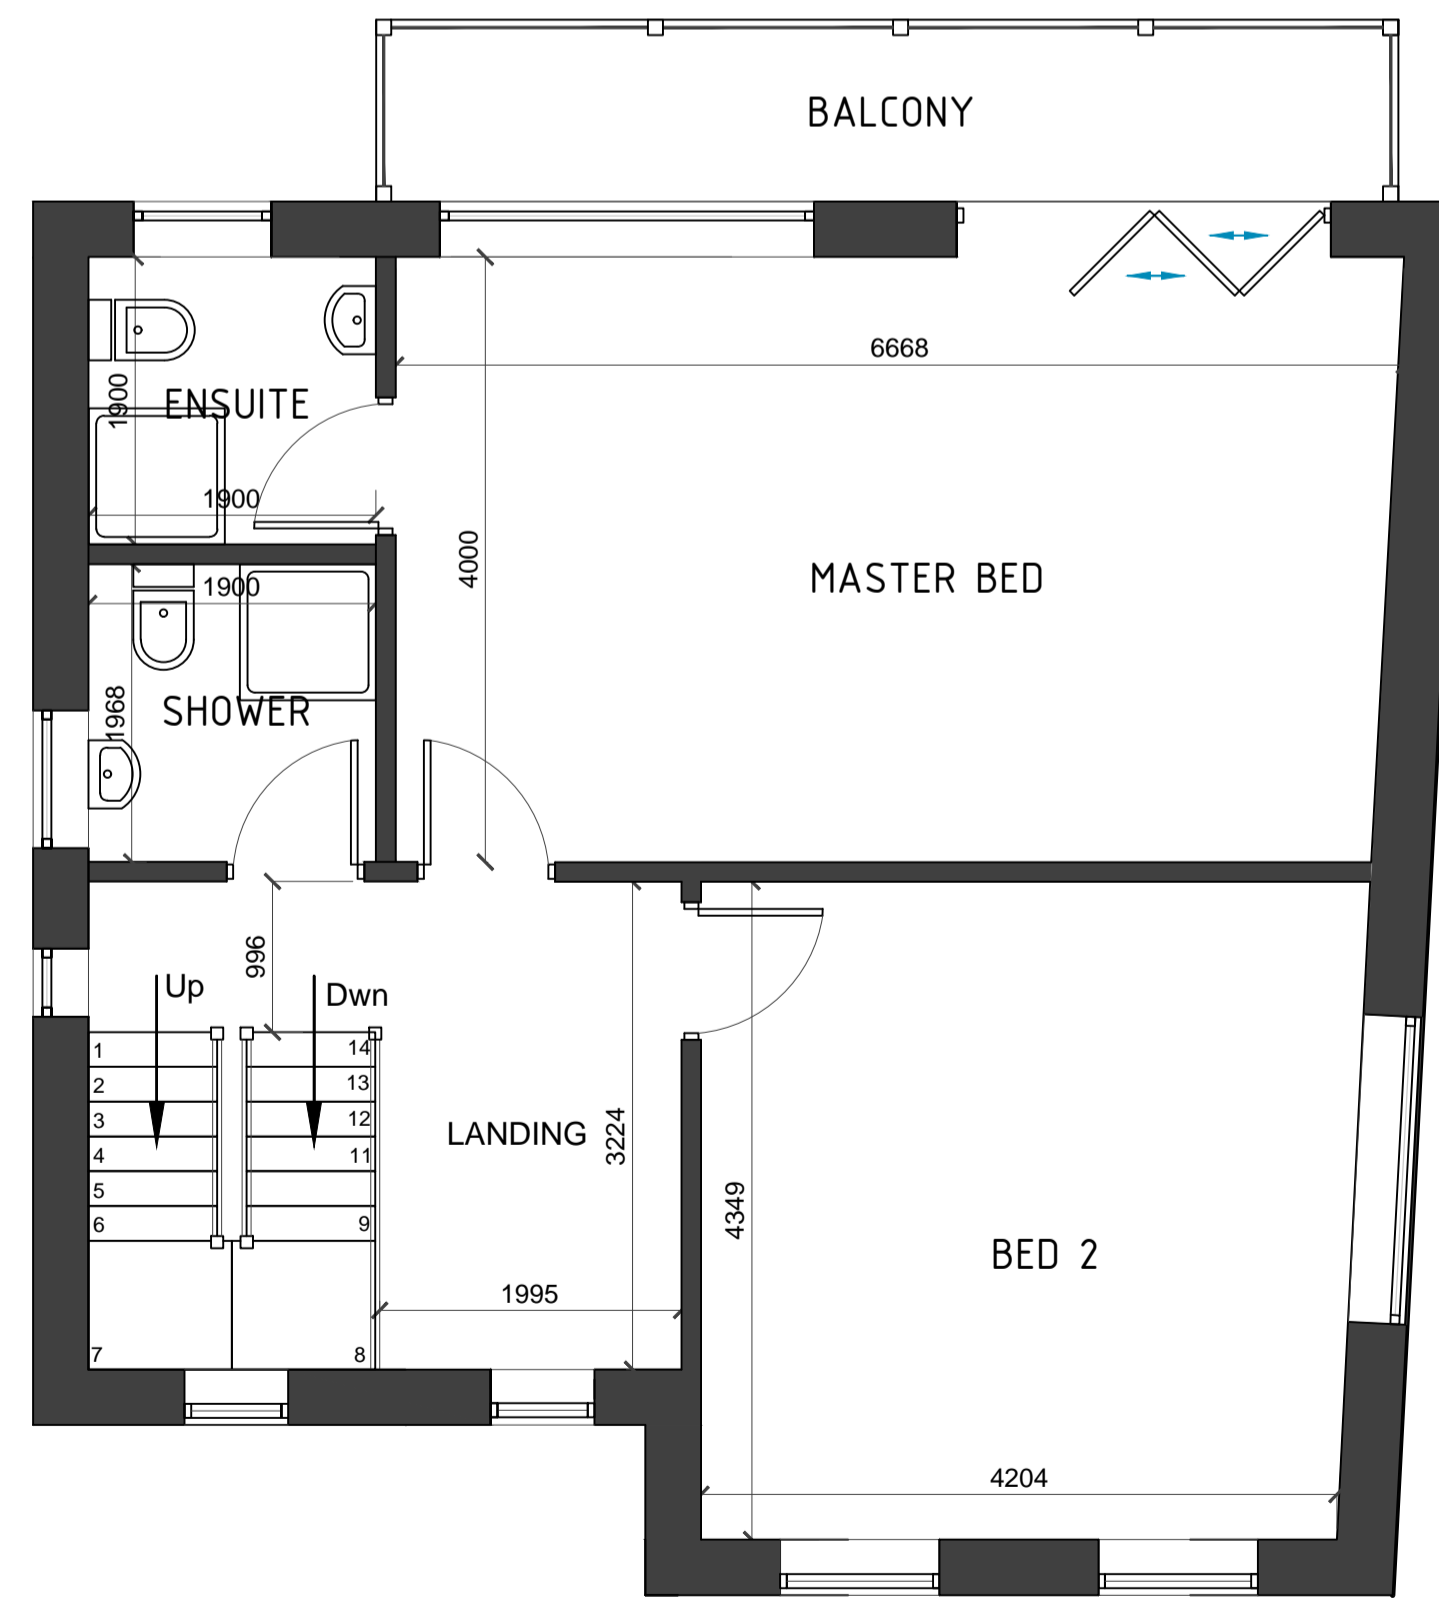


PROPOSED FIRST FLOOR PLAN
SCALE 1:100

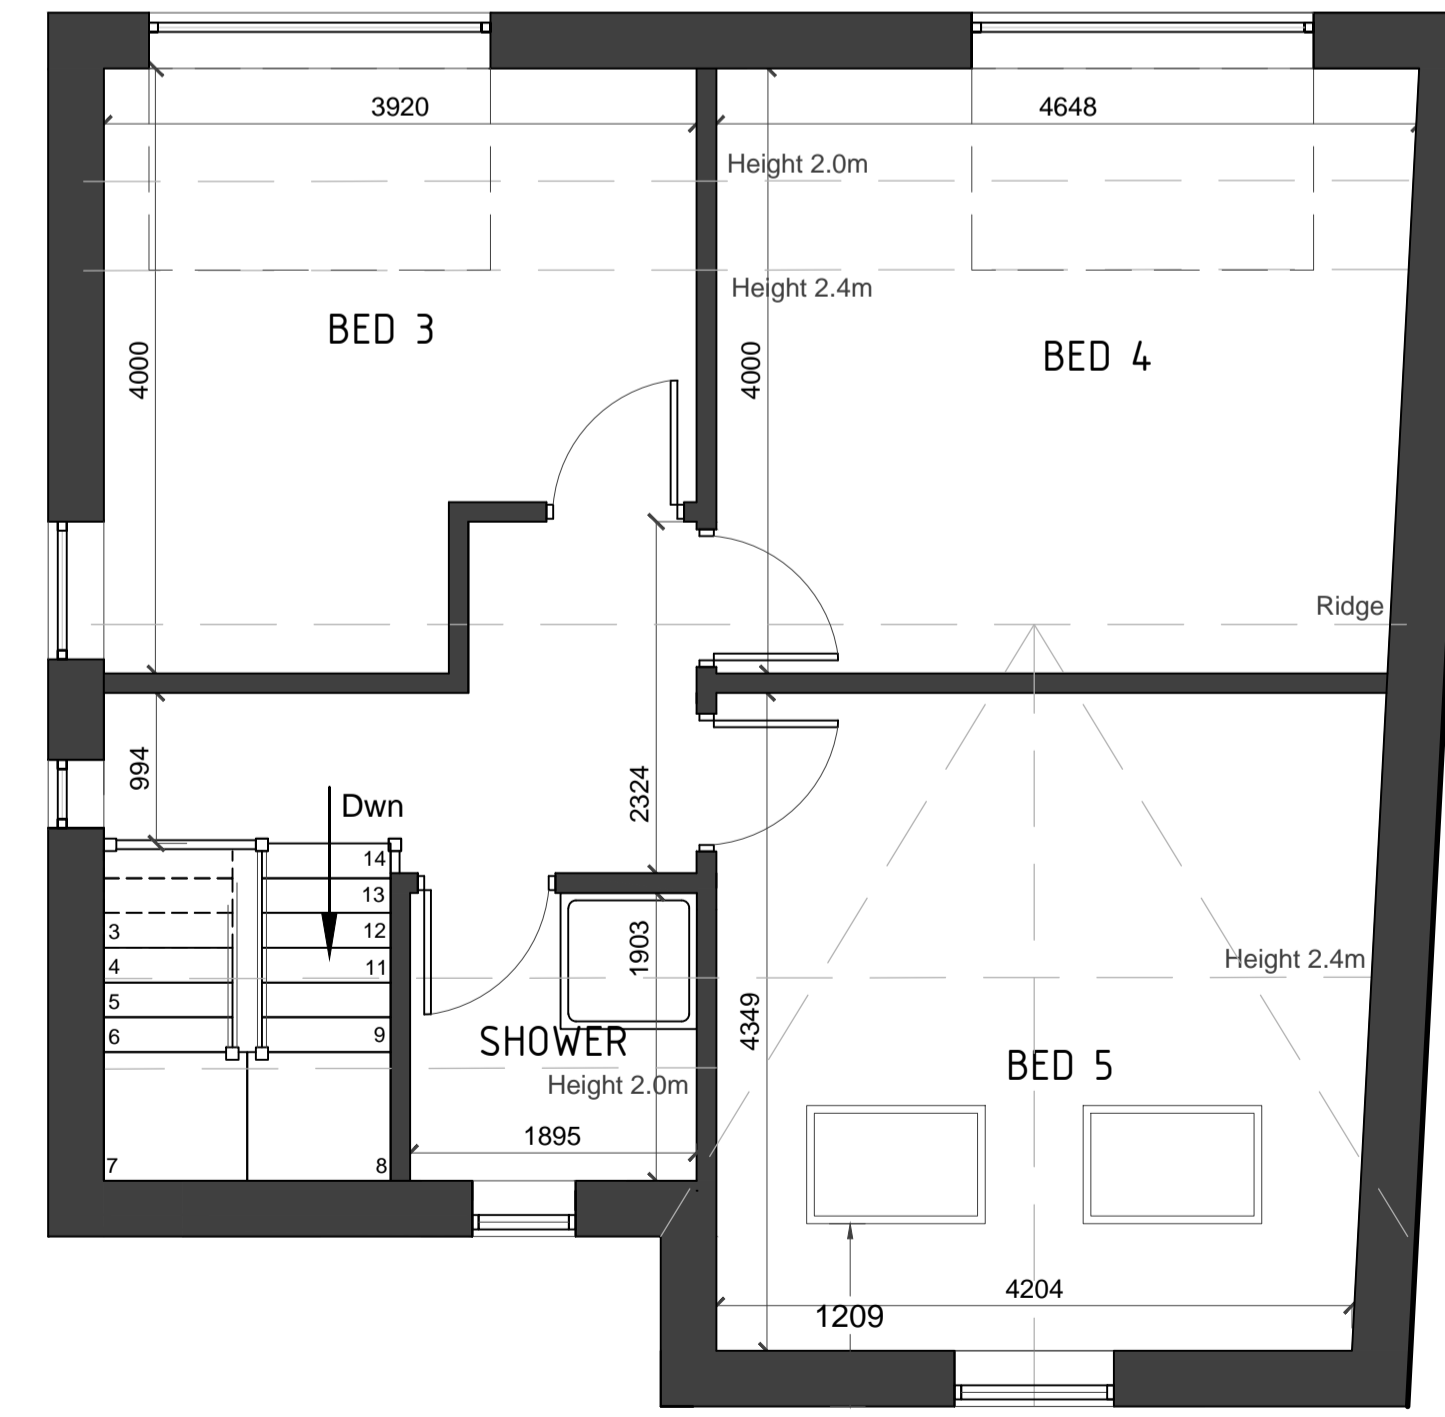


PROPOSED SECOND FLOOR PLAN
SCALE 1:100

<p>SCHEME DESIGNS</p> <p>Suite 15, Business Development Centre, Eanam Wharf, Blackburn, BB1 5BL</p> <p>T 01254 503200 M 07989 177834 E mail@schemedesigns.co.uk W www.schemedesigns.co.uk</p>	Client	Mt Tariq Shah 166 Blackburn Road, HASLINGDEN
	Project	PROPOSED FAMILY DWELLING
	Drawing Title	Proposed Floor Plans
	Drawing No.	0540/003/A1/Rev C
Issued Date	04 / 12 / 2018	Revision Date 23 / 02 / 18
Drawn By	E.K.	Checked By E.K.
Drawing Issue:	<input type="checkbox"/> Draft Proposals <input type="checkbox"/> Planning Approval <input type="checkbox"/> Building Regulations <input type="checkbox"/> Construction	
<p>This drawing is the copyright of Scheme Designs Limited and no reproduction is allowed without prior permission. All Drawings must be checked and verified prior to commencement of work on site. All dimensions are in millimeters, unless otherwise stated. Anyone using this drawing e.g. Contractor, Client, Supplier is to check all dimensions on site prior to carrying out work or ordering of materials. DO NOT SCALE FROM THIS DRAWING.</p>		

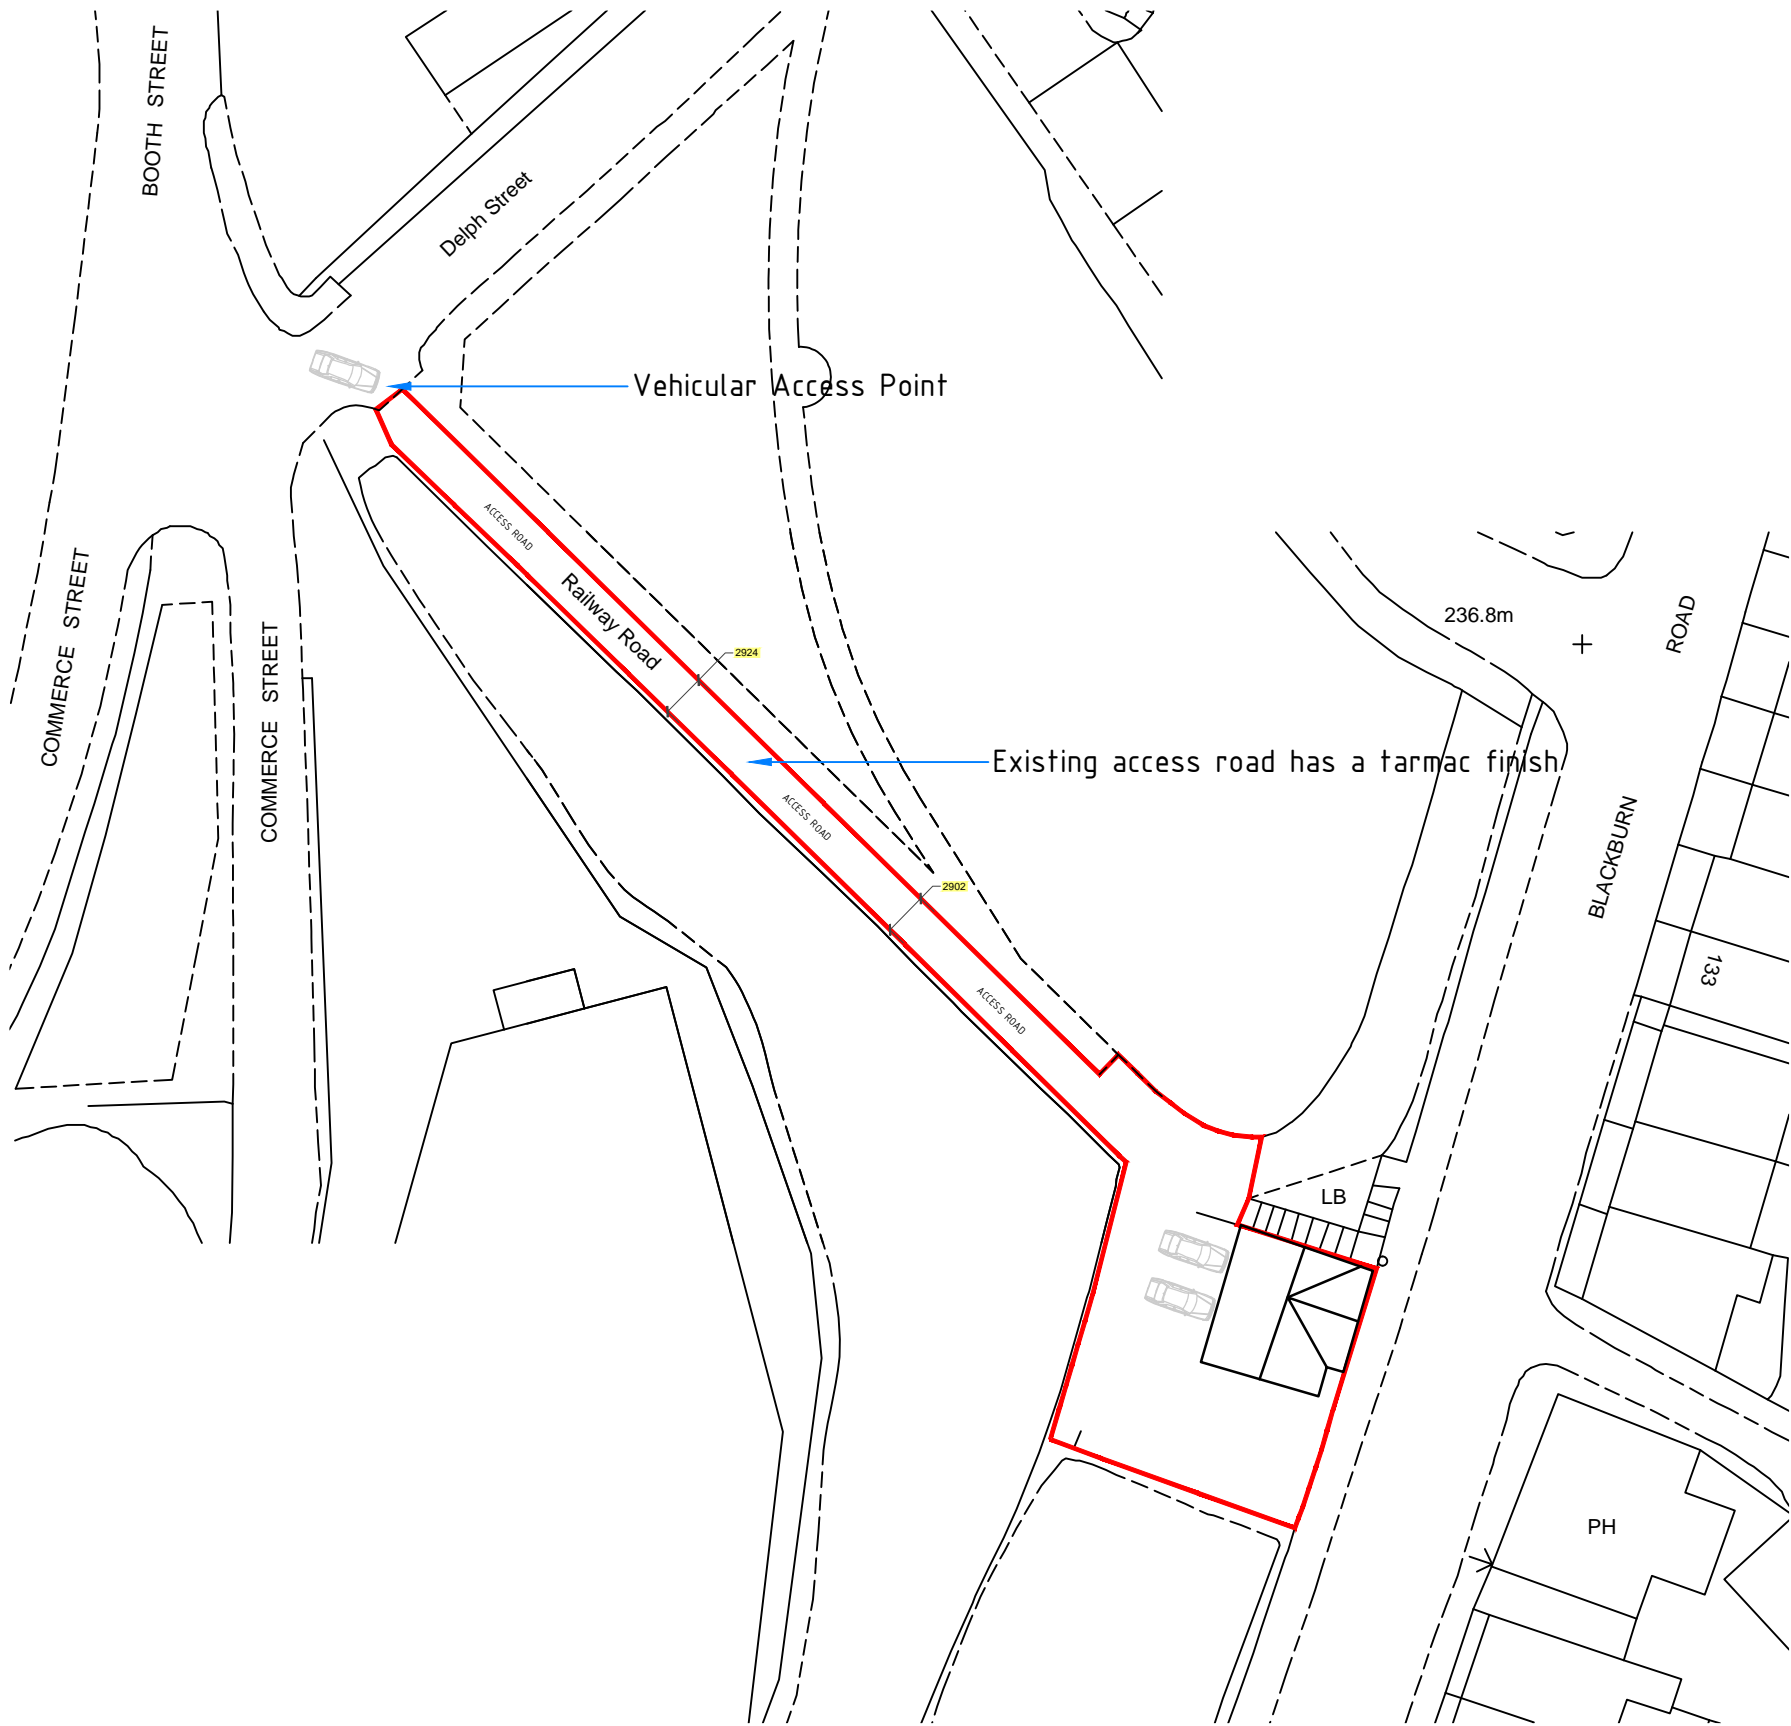

PROPOSED BLOCK PLAN
SCALE 1:500

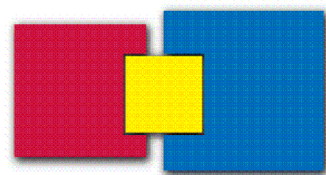

S C H E M E
D E S I G N S

Suite 15, Business Development Centre,
Eanam Wharf, Blackburn, BB1 5BL

T 01254 503200 M 07989 177834

E mail@schemedesigns.co.uk
W www.schemedesigns.co.uk

Client	Mr Tariq Shah 166 Blackburn Road, HASLINGDEN
Project	PROPOSED FAMILY DWELLING
Drawing Title	Proposed Block Plan

Drawing No. 0540/006/A3/Rev -	Scale See DWG
Issued Date 04 / 12 / 2018	Revision Date -- / -- / --
Drawn By E.K.	Checked By E.K.

Drawing Issue:	
<input type="checkbox"/> Draft Proposals	<input checked="" type="checkbox"/> Planning Approval
<input type="checkbox"/> Building Regulations	<input type="checkbox"/> Construction

This drawing is the copyright of Scheme Designs Limited and no reproduction is allowed without prior permission. All Drawings must be checked and verified prior to commencement of work on site. All dimensions are in millimeters, unless otherwise stated. Anyone using this drawing e.g. Contractor, Client, Supplier is to check all dimensions on site prior to carrying out work or ordering of materials. DO NOT SCALE FROM THIS DRAWING.