
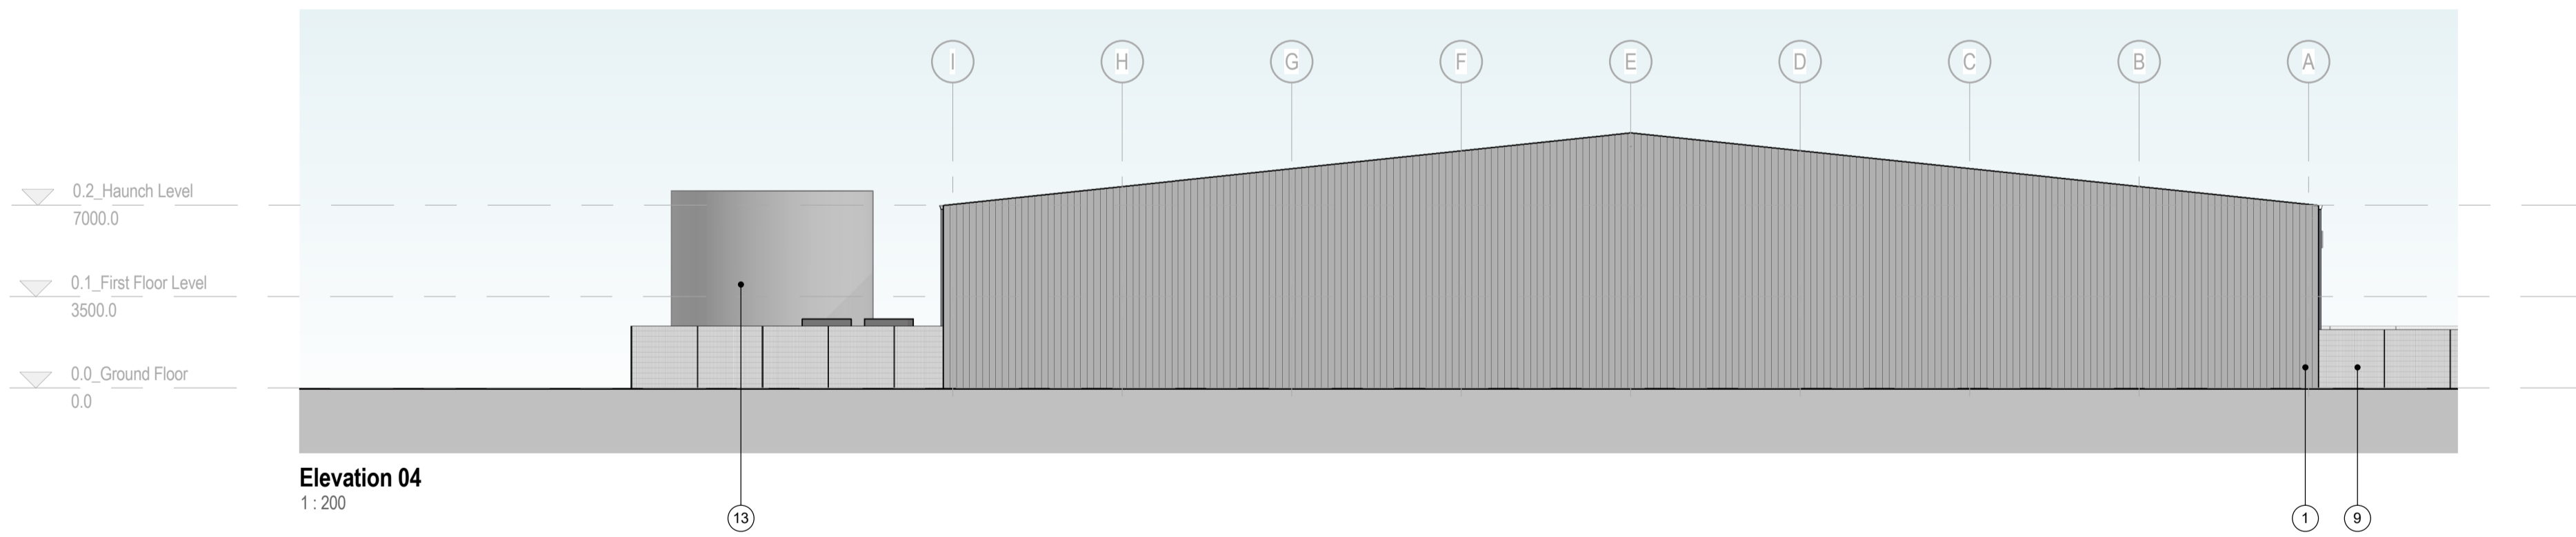


Key Plan
1:2000

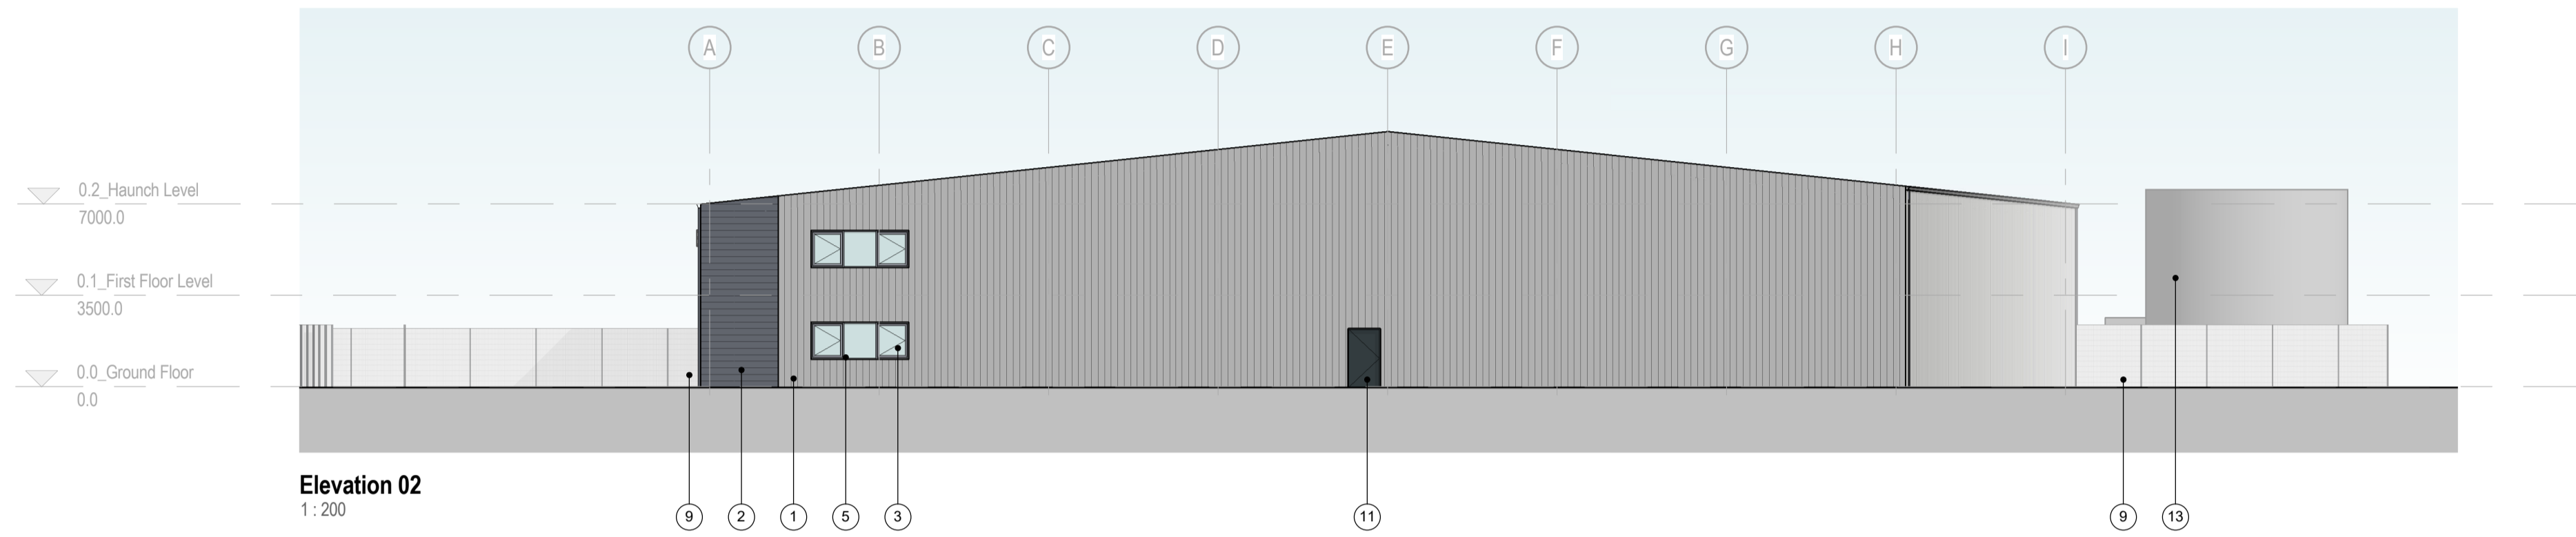

Materials Key

1. Profiled Cladding. Vertically Laid. Colour: Light Grey.
2. Feature Cladding. Horizontally Laid. Colour: Dark Grey.
3. Clear Glazing.
4. Glazed Spandrel Panel. Colour: Light Grey.
5. PPC Aluminium Frames. Colour: Dark Grey.
6. Profiled Roof System. Colour: Light Grey.
7. Profiled Roof Light System.
8. PPC Aluminium Guttering. Colour: Dark Grey.
9. Mesh Fencing. Colour: Dark Grey.
10. Roller Shutter Door. Colour: Dark Grey.
11. Metal Door. Colour: Dark Grey.
12. Feature Signage.
13. Sprinkler Tank.

GENERAL NOTES:
DAY Architectural Ltd accepts no responsibility for any costs, losses or claims whatsoever arising from these drawings, specifications and related documents unless there is full compliance with the Client or any unauthorised user of the following:
1 All boundaries, dimensions and levels are to be checked on site before construction and any discrepancies reported to the Architect / Designer.
2 Partial Service: Any discrepancies with site or other information is to be advised to the Architect / Designer and direction and / or approval is to be sought before the implementation of the detail.
3 Block and site plans are reproduced under license from the Ordnance Survey.
4 Do not scale this drawing.
5 For the purpose of coordination, all relevant parties must check this information prior to implementation and report any discrepancies to the Architect / Designer.



REV	DESCRIPTION	DATE	REV BY	CHKD BY
B	Issued for Planning.	11.03.19	RL	GH
A	First Issue. Issued for Information	07.03.19	RL	GH

CLIENT Rossendale Borough Council
PROJECT Advanced Manufacturing Facility

DRAWING Proposed Elevations - General Arrangement	
SCALE As indicated	PAPER SIZE A1
DATE 20/02/19	DRAWN BY RL
DAY DRAWING No. AE-04-001	REVISION B
PROJECT No. 591-17	
DRAWING STATUS PLANNING	

DAY Architectural Ltd.
Studio 1, Lancaster Buildings
77 Deansgate, Manchester, M3 2BW
T: 0161 834 9703
W: www.day-architectural.com

Information contained on this drawing is the sole copyright of DAY Architectural Ltd and is not to be reproduced without their permission.

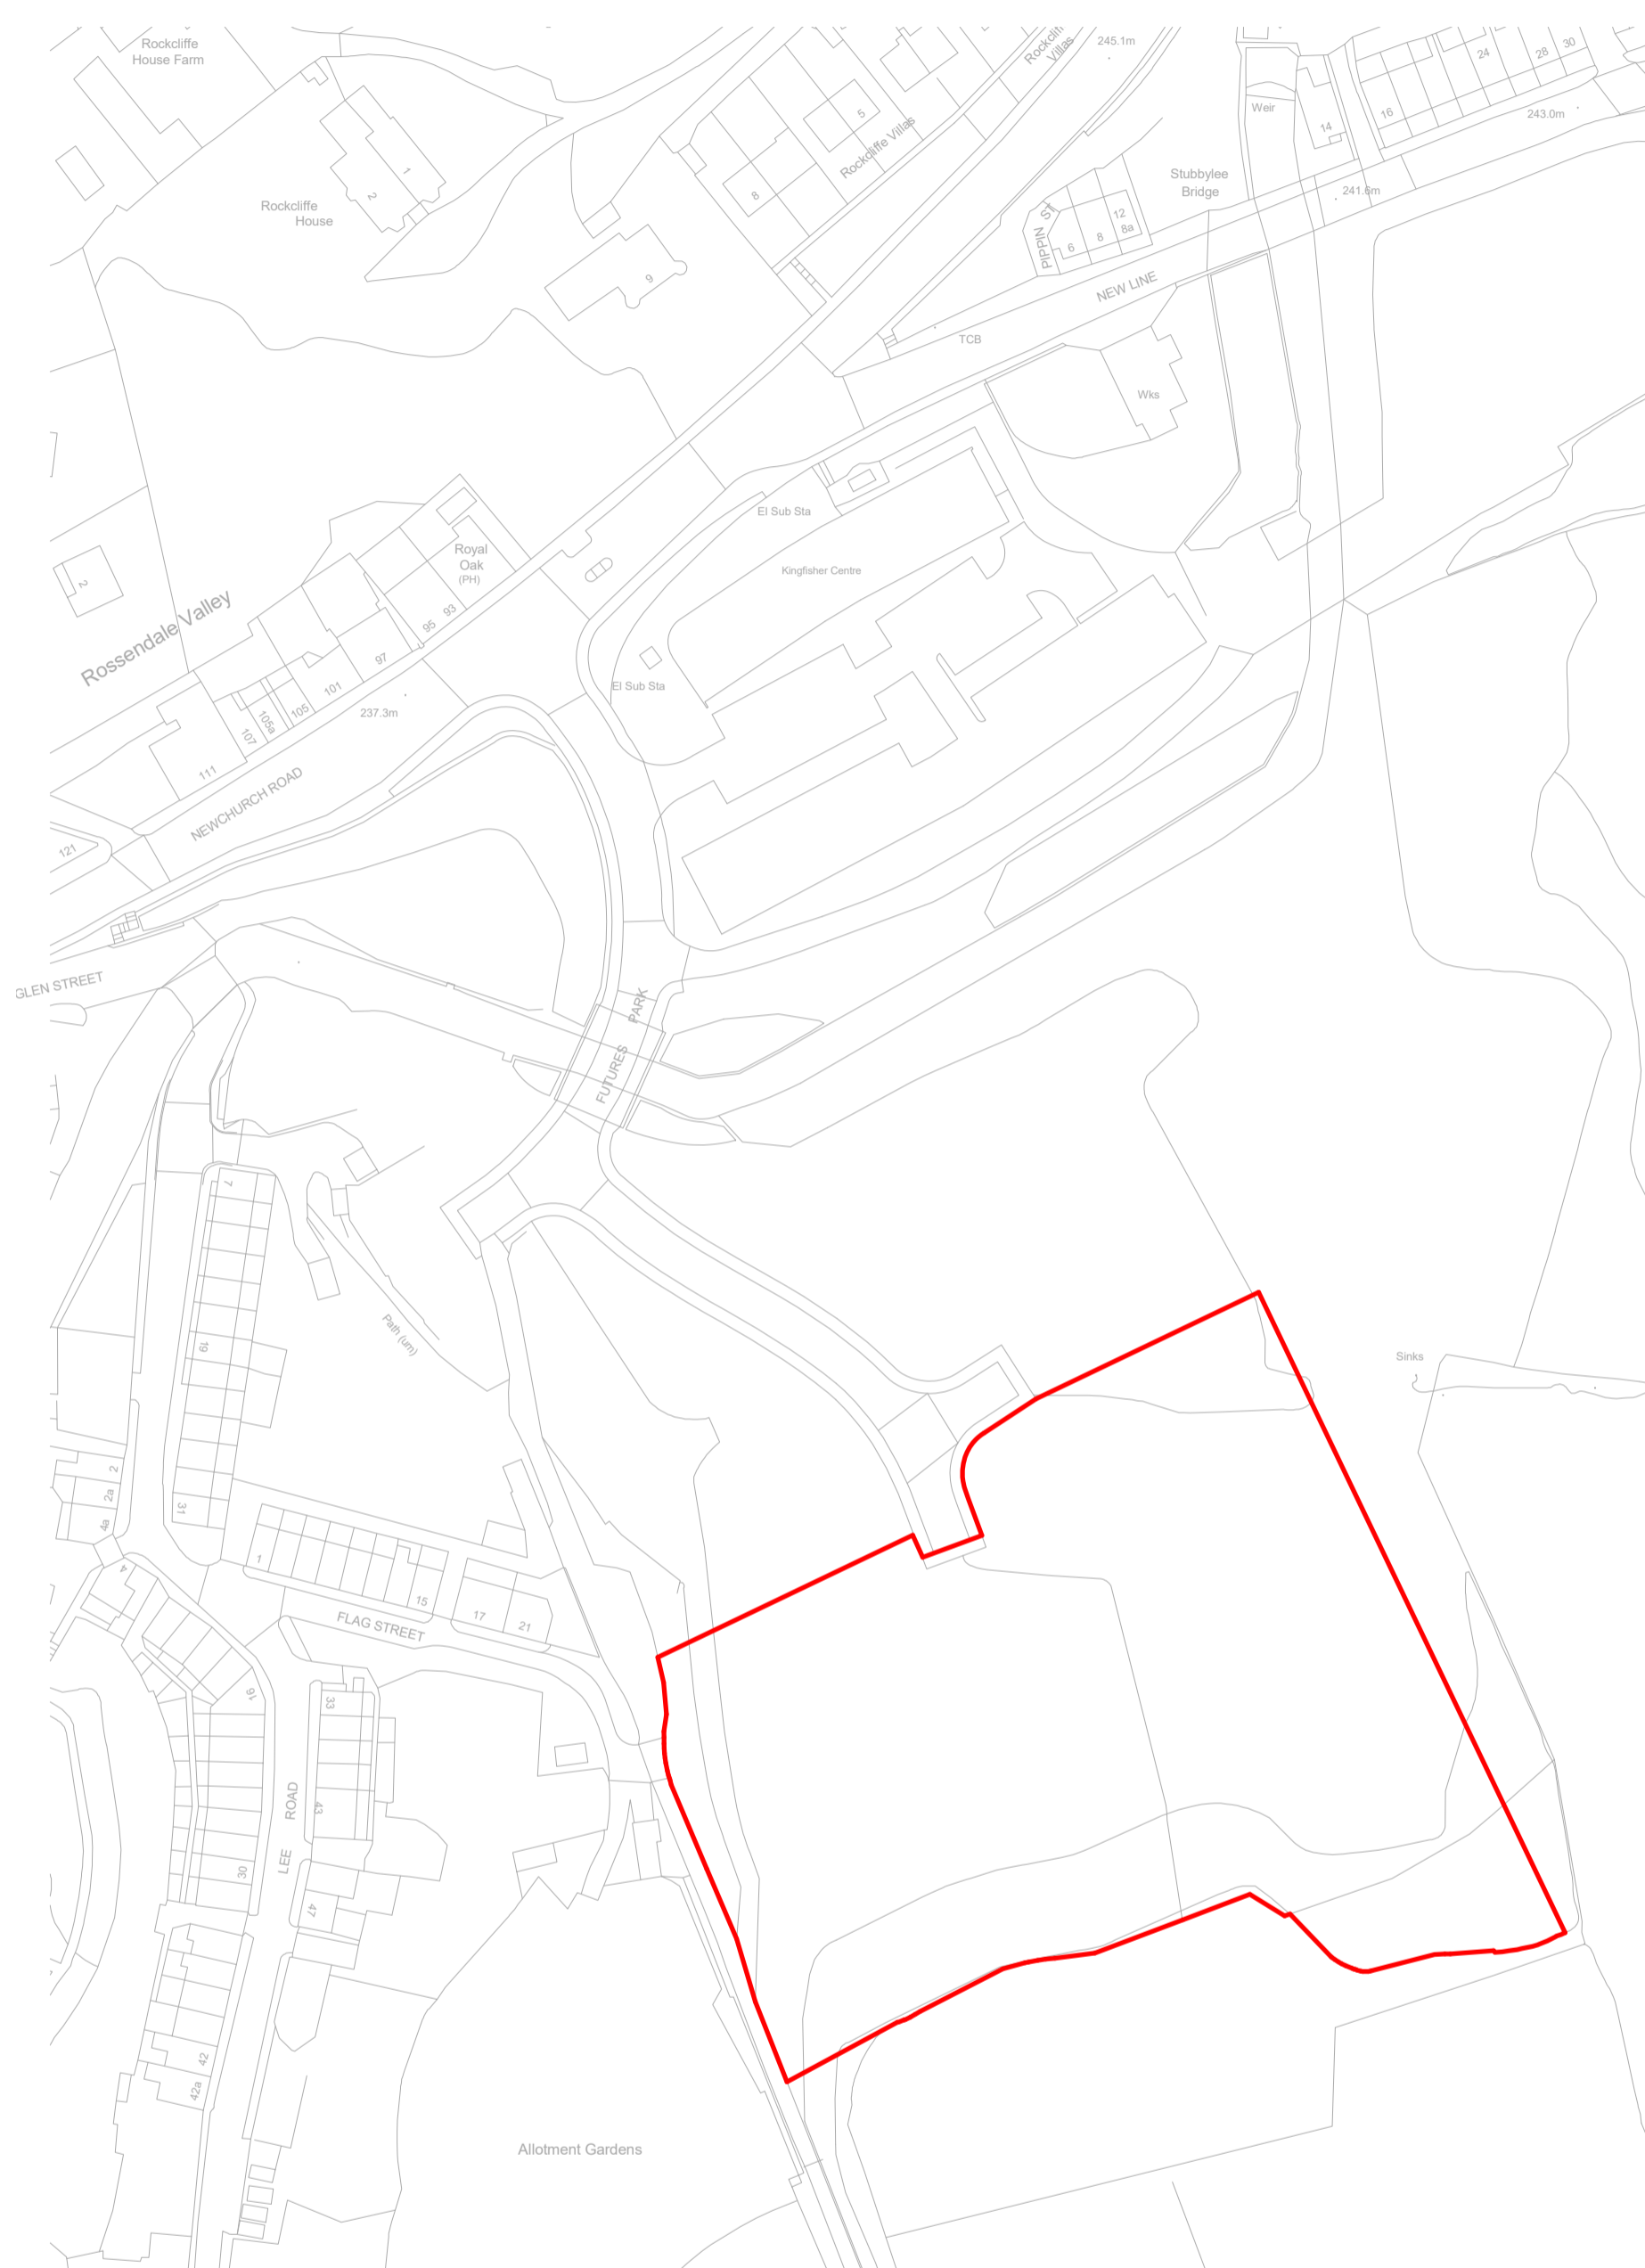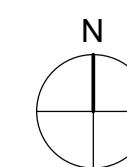


GENERAL NOTES:
 DAY Architectural Ltd accepts no responsibility for any costs, losses or claims whatsoever arising from these drawings, specifications and related documents unless there is full compliance with the Client or any unauthorised user of the following:
 1 All boundaries, dimensions and levels are to be checked on site before construction and any discrepancies reported to the Architect / Designer.
 2 Partial Service: Any discrepancies with site or other information is to be advised to the Architect / Designer and direction and / or approval is to be sought before the implementation of the detail.
 3 Block and site plans are reproduced under license from the Ordnance Survey.
 4 Do not scale this drawing.
 5 For the purpose of coordination, all relevant parties must check this information prior to implementation and report any discrepancies to the Architect / Designer.

REV	DESCRIPTION	DATE	REV BY	CHKD BY
B	Issued for Planning	11.03.19	RL	GH
A	First Issue. Issued for Information	07.03.19	RL	GH

CLIENT Rossendale Borough Council
PROJECT Advanced Manufacturing Facility

DRAWING Site Location Plan	
SCALE 1 : 1250	PAPER SIZE A1
DATE 03/04/19	DRAWN BY RL
DAY DRAWING No. AL-02-001	REVISION B
PROJECT No. 591-17	
DRAWING STATUS PLANNING	
<small>Information contained on this drawing is the sole copyright of DAY Architectural Ltd. and is not to be reproduced without their permission.</small>	

DAY Architectural Ltd.
 Studio 1, Lancaster Buildings
 77 Deansgate, Manchester, M3 2BW
 T: 0161 834 9703
 W: www.day-architectural.com

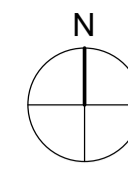



GENERAL NOTES:
 DAY Architectural Ltd accepts no responsibility for any costs, losses or claims whatsoever arising from these drawings, specifications and related documents unless there is full compliance with the Client or any unauthorised user of the following:
 1 All boundaries, dimensions and levels are to be checked on site before construction and any discrepancies reported to the Architect / Designer.
 2 Partial Service: Any discrepancies with site or other information is to be advised to the Architect / Designer and direction and / or approval is to be sought before the implementation of the detail.
 3 Block and site plans are reproduced under license from the Ordnance Survey.
 4 Do not scale this drawing.
 5 For the purpose of coordination, all relevant parties must check this information prior to implementation and report any discrepancies to the Architect / Designer.

REV	DESCRIPTION	DATE	REV BY	CHKD BY
C	Issued for Planning	11.03.19	RL	GH
B	Site boundary, building position and site layout revised. Issued for Information.	11.03.19	RL	GH
A	First Issue. Issued for Information	07.03.19	RL	GH

CLIENT Rossendale Borough Council
PROJECT Advanced Manufacturing Facility

DRAWING Proposed Site Plan	
SCALE 1 : 500	PAPER SIZE A1
DATE 11/03/19	DRAWN BY RL
DAY DRAWING No. AL-04-001	REVISION C
PROJECT No. 591-17	
DRAWING STATUS PLANNING	
<small>Information contained on this drawing is the sole copyright of DAY Architectural Ltd. and is not to be reproduced without their permission.</small>	

DAY Architectural Ltd.
 Studio 1, Lancaster Buildings
 77 Deansgate, Manchester, M3 2BW
 T: 0161 834 9703
 W: www.day-architectural.com

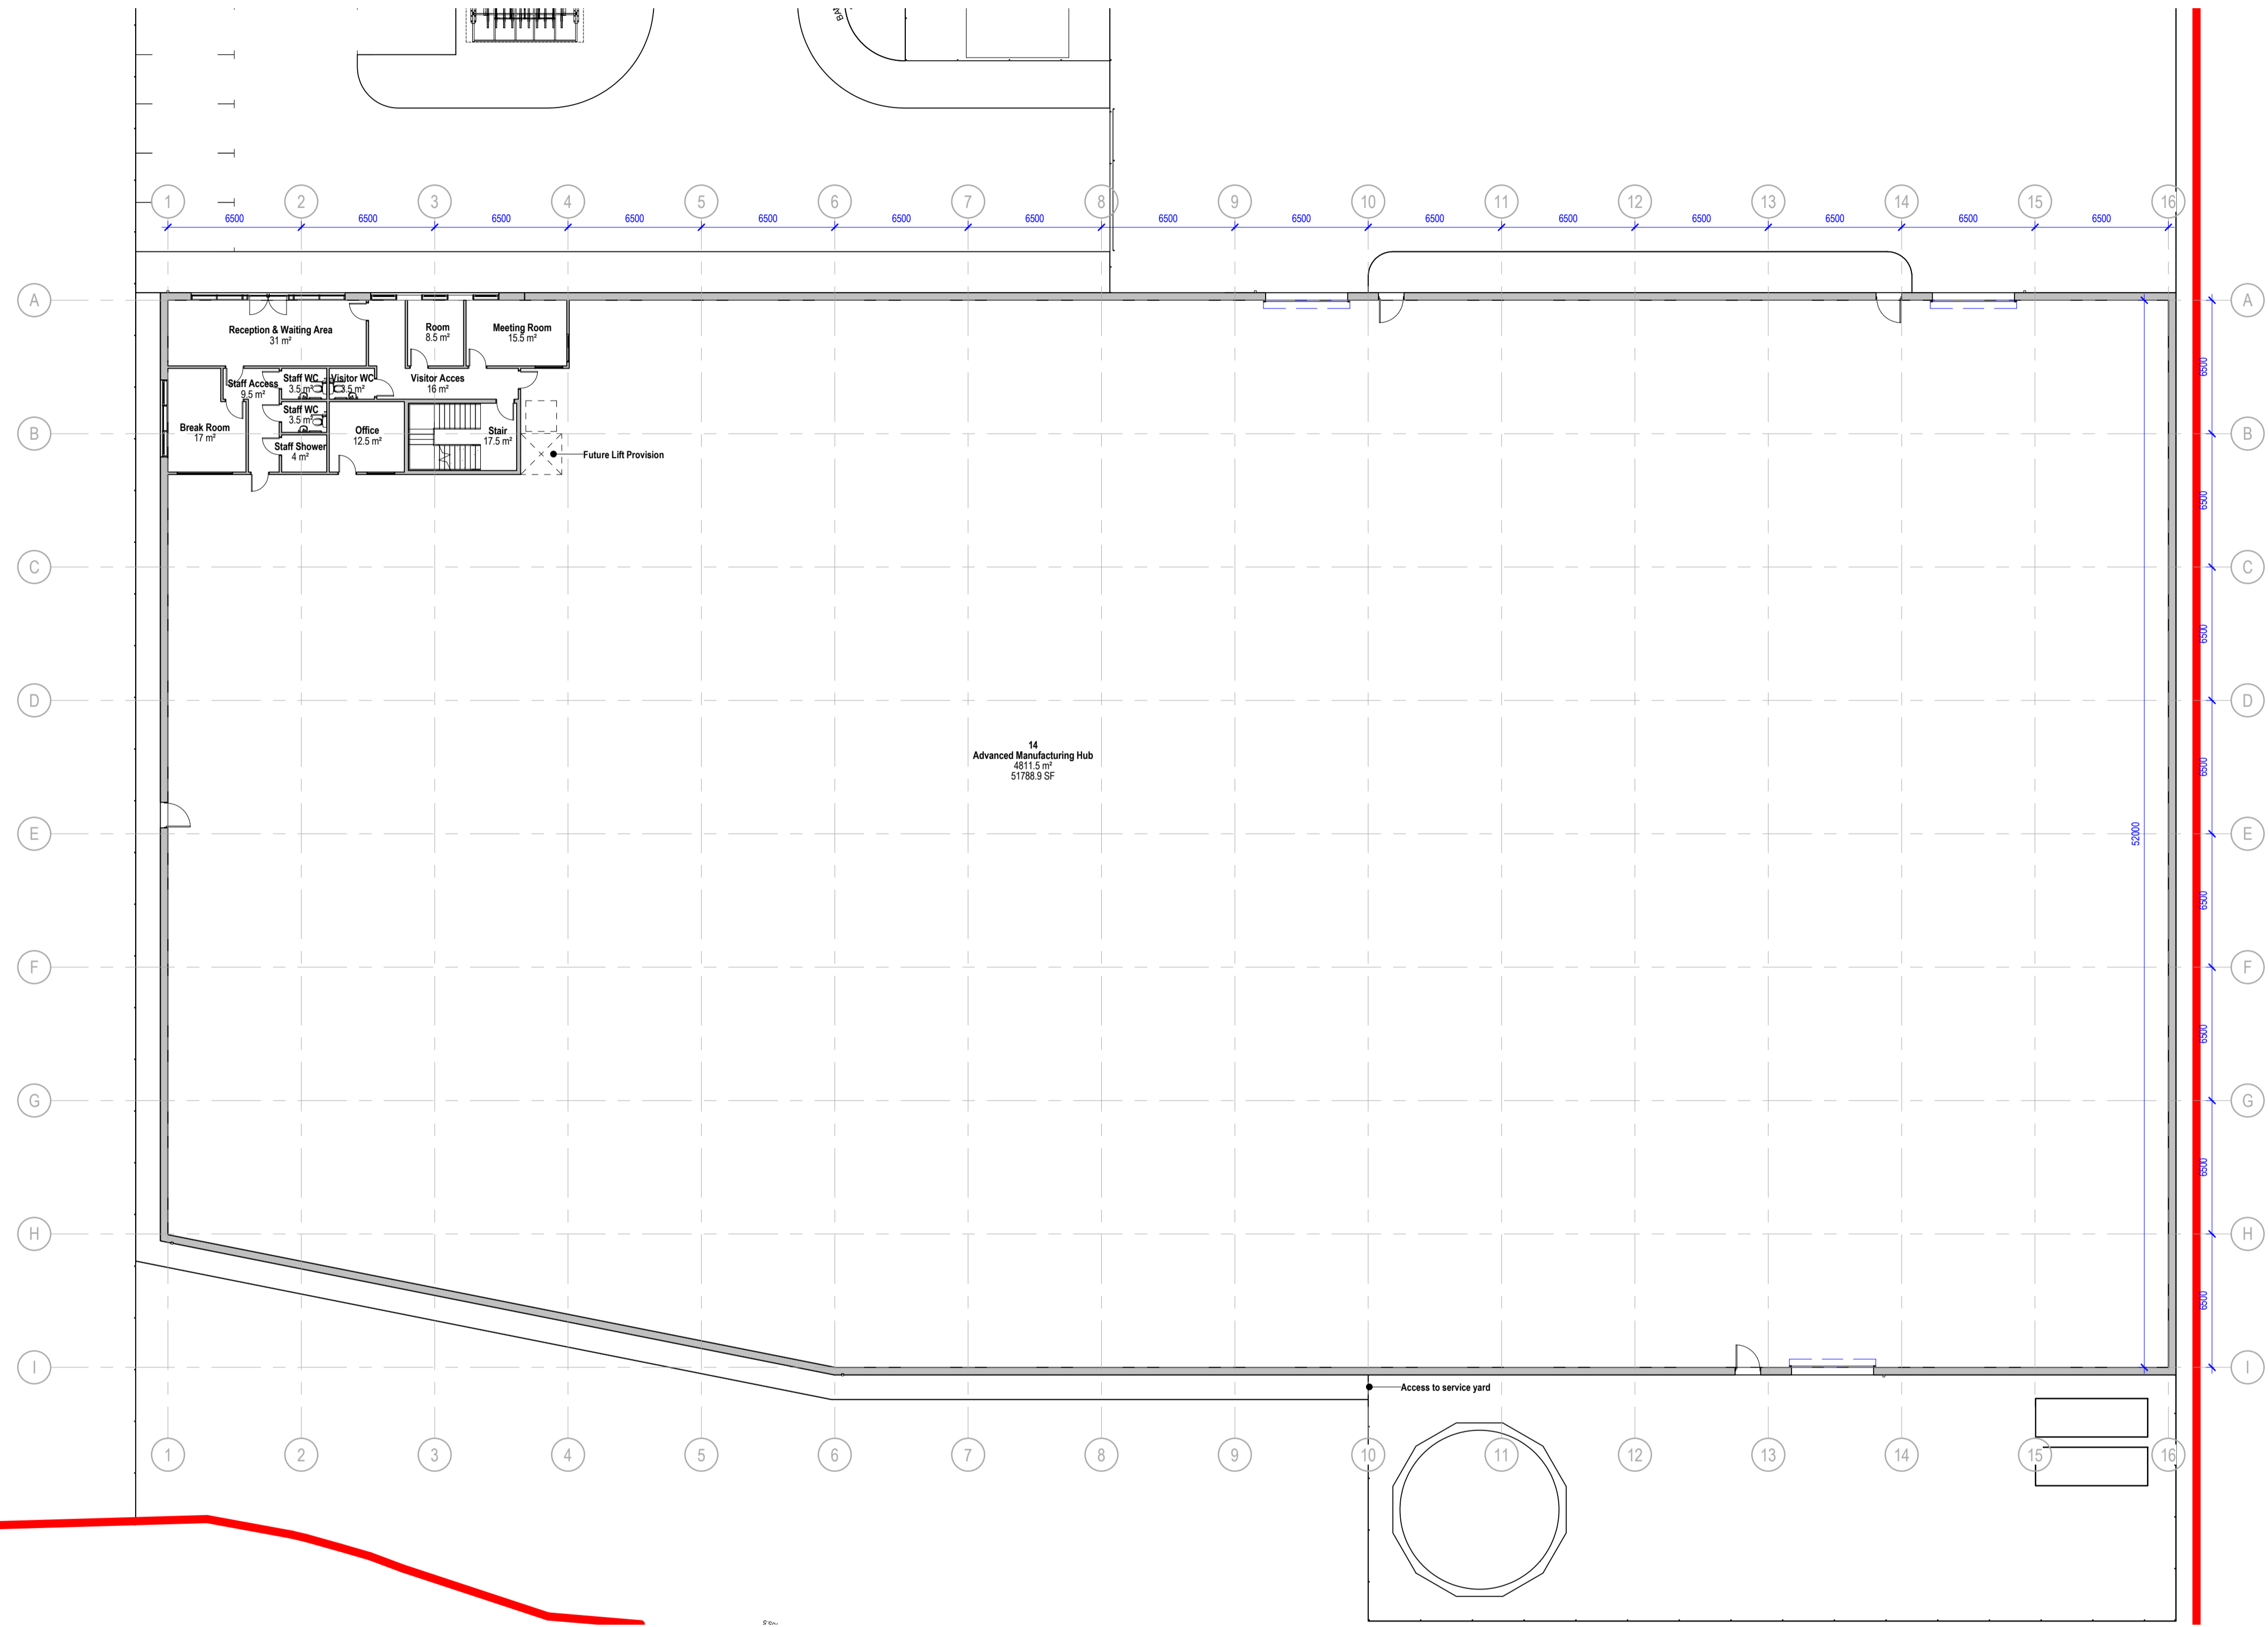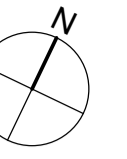

GENERAL NOTES:

DAY Architectural Ltd accepts no responsibility for any costs, losses or claims whatsoever arising from these drawings, specifications and related documents unless there is full compliance with the Client or any unauthorised user of the following:



- All boundaries, dimensions and levels are to be checked on site before construction and any discrepancies reported to the Architect / Designer.
- Partial Service: Any discrepancies with site or other information is to be advised to the Architect / Designer and direction and / or approval is to be sought before the implementation of the detail.
- Block and site plans are reproduced under license from the Ordnance Survey.
- Do not scale this drawing.
- For the purpose of coordination, all relevant parties must check this information prior to implementation and report any discrepancies to the Architect / Designer.

REV	DESCRIPTION	DATE	REV BY	CHKD BY
B	Issued for Planning	11.03.19	RL	GH
A	First Issue. Issued for Information	07.03.19	RL	GH

CLIENT Rossendale Borough Council
PROJECT Advanced Manufacturing Facility

DRAWING Proposed Ground Floor Plan, General Arrangement	
SCALE 1 : 200	PAPER SIZE A1
DATE 20/02/19	DRAWN BY RL
DAY DRAWING No. AL-04-002	REVISION B
PROJECT No. 591-17	
DRAWING STATUS PLANNING	

DAY
Architectural Ltd.
Studio 1, Lancaster Buildings
77 Deansgate, Manchester, M3 2BW
T: 0161 834 9703
W: www.day-architectural.com

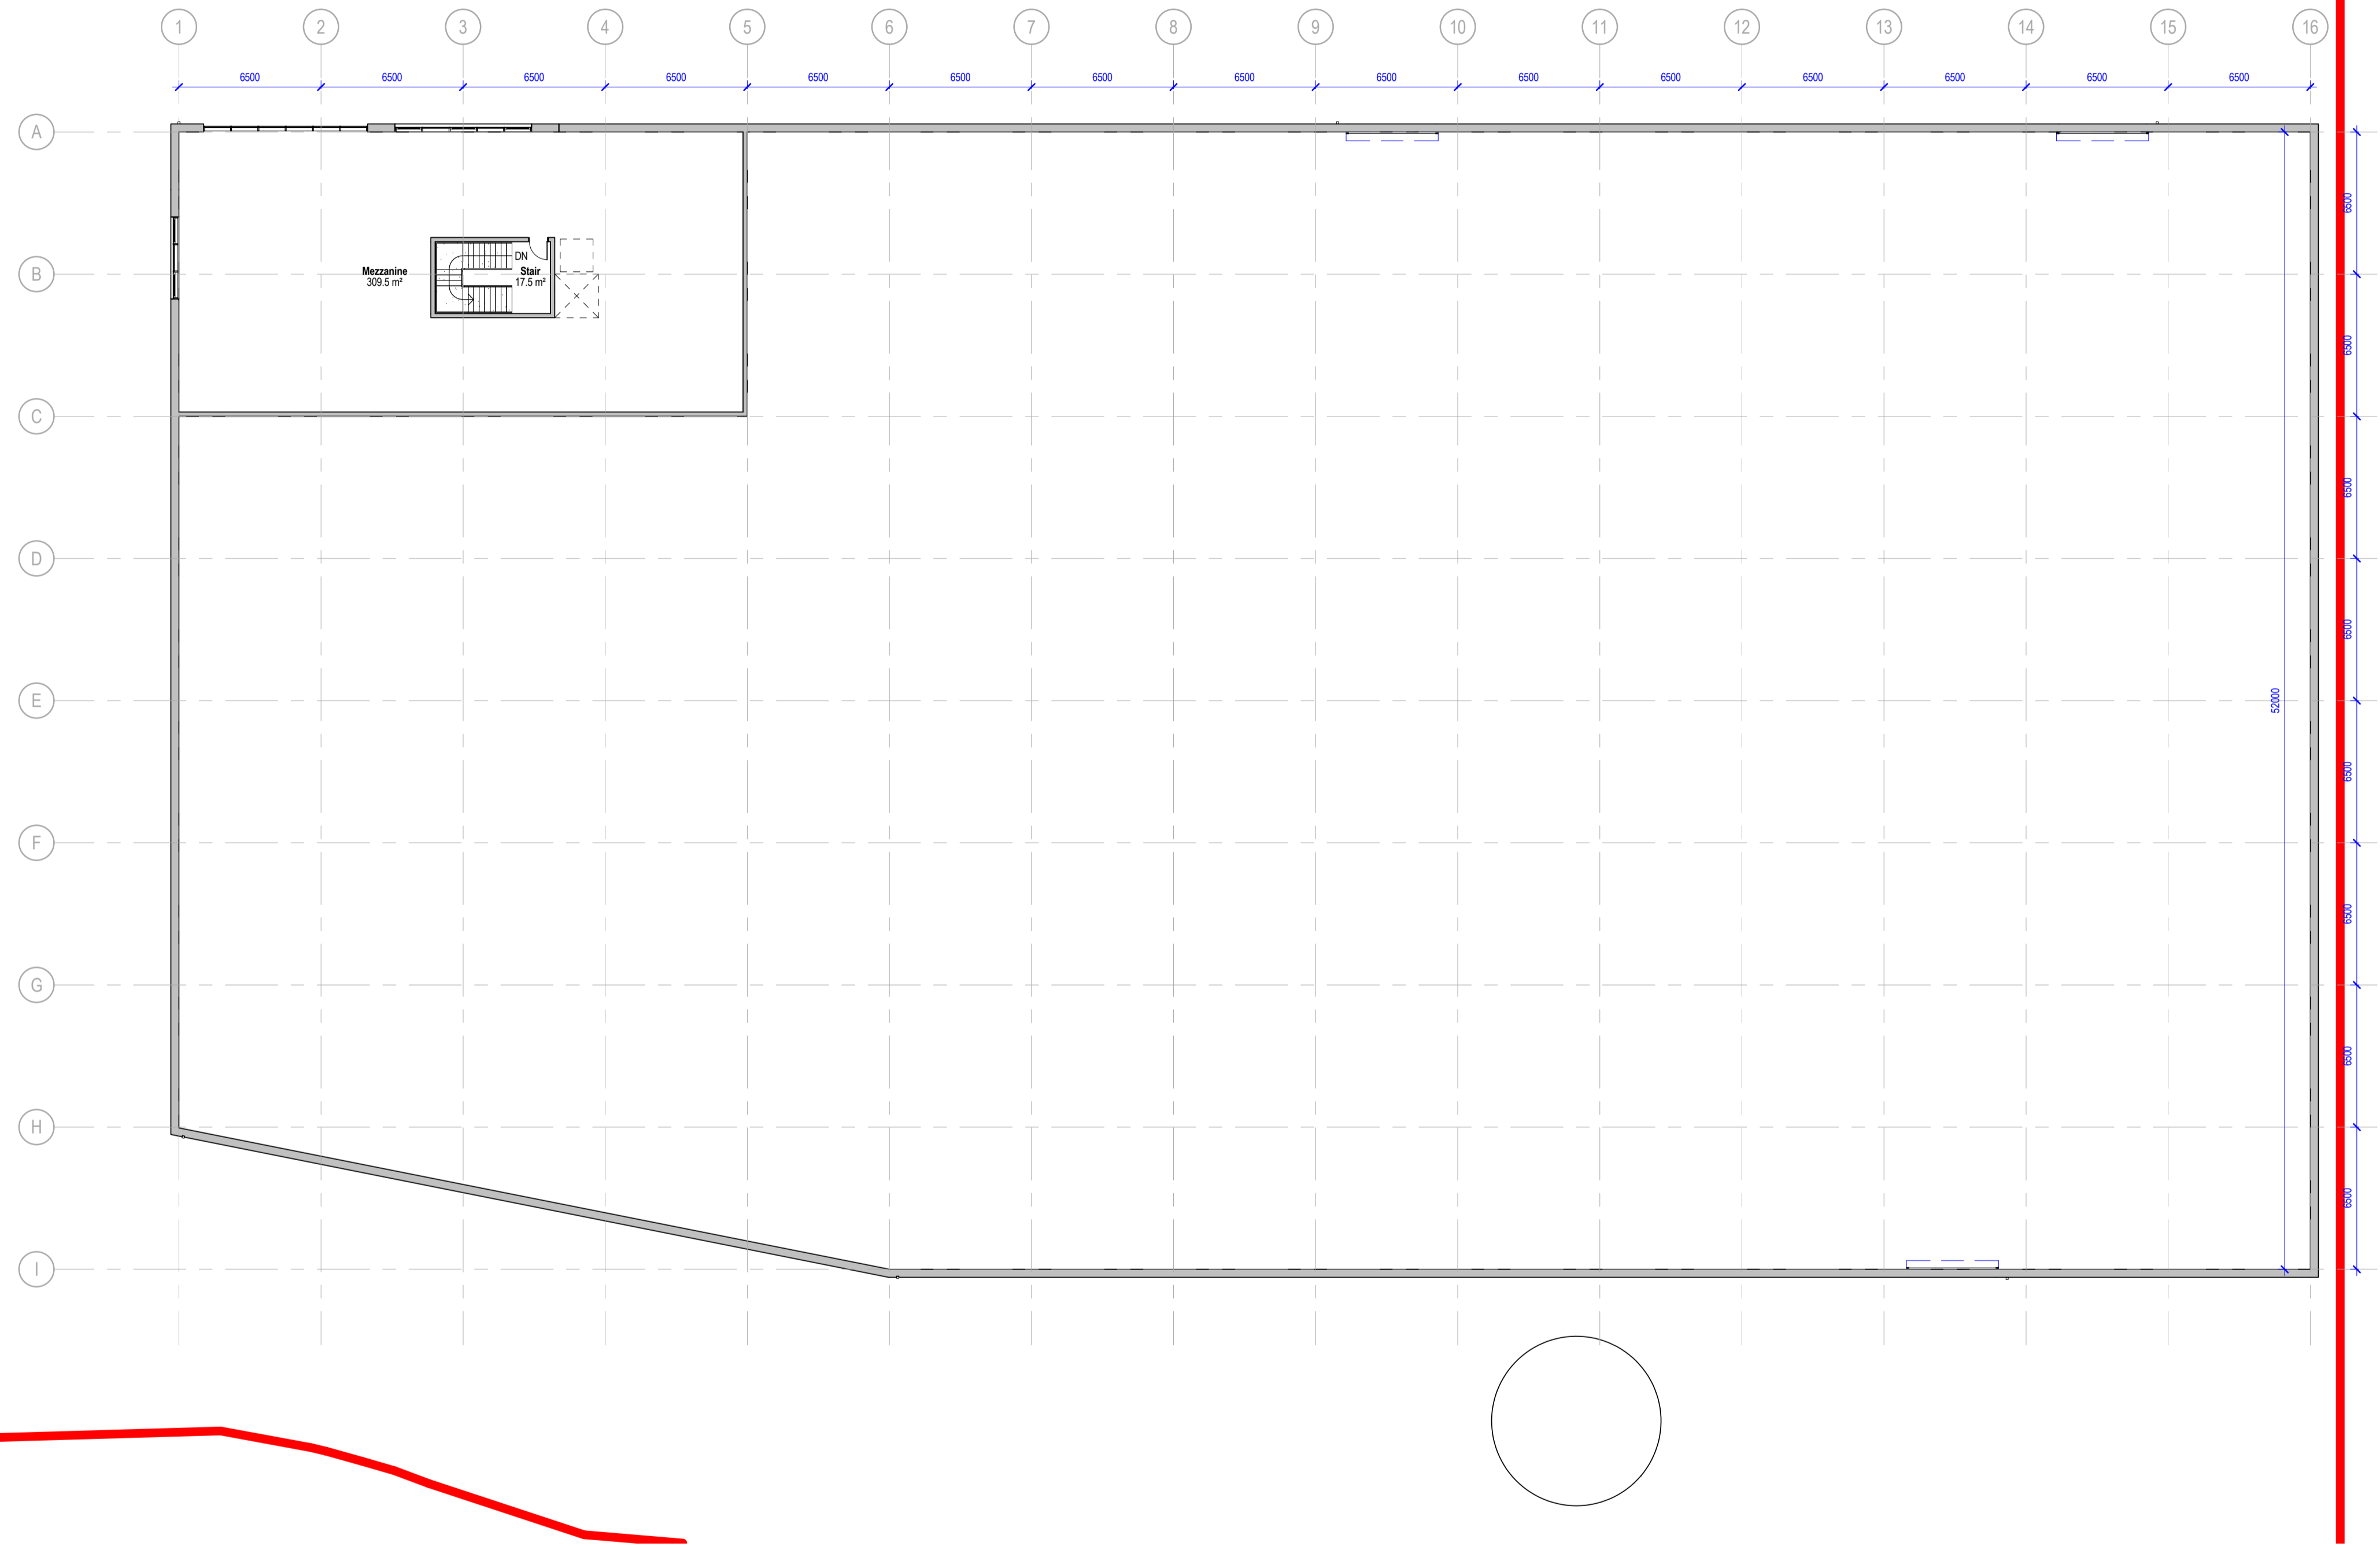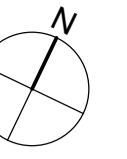

GENERAL NOTES:

DAY Architectural Ltd accepts no responsibility for any costs, losses or claims whatsoever arising from these drawings, specifications and related documents unless there is full compliance with the Client or any unauthorised user of the following:



- All boundaries, dimensions and levels are to be checked on site before construction and any discrepancies reported to the Architect / Designer.
- Partial Service: Any discrepancies with site or other information is to be advised to the Architect / Designer and direction and / or approval is to be sought before the implementation of the detail.
- Block and site plans are reproduced under license from the Ordnance Survey.
- Do not scale this drawing.
- For the purpose of coordination, all relevant parties must check this information prior to implementation and report any discrepancies to the Architect / Designer.

REV	DESCRIPTION	DATE	REV BY	CHKD BY
B	Issued for Planning	11.03.19	RL	GH
A	First Issue. Issued for Information	07.03.19	RL	GH

CLIENT Rossendale Borough Council
PROJECT Advanced Manufacturing Facility

DRAWING Proposed First Floor Plan, General Arrangement	
SCALE 1 : 200	PAPER SIZE A1
DATE 20/02/19	DRAWN BY RL
DAY DRAWING No. AL-04-003	REVISION B
PROJECT No. 591-17	
DRAWING STATUS PLANNING	

DAY Architectural Ltd.
Studio 1, Lancaster Buildings
77 Deansgate, Manchester, M3 2BW
T: 0161 834 9703
W: www.day-architectural.com

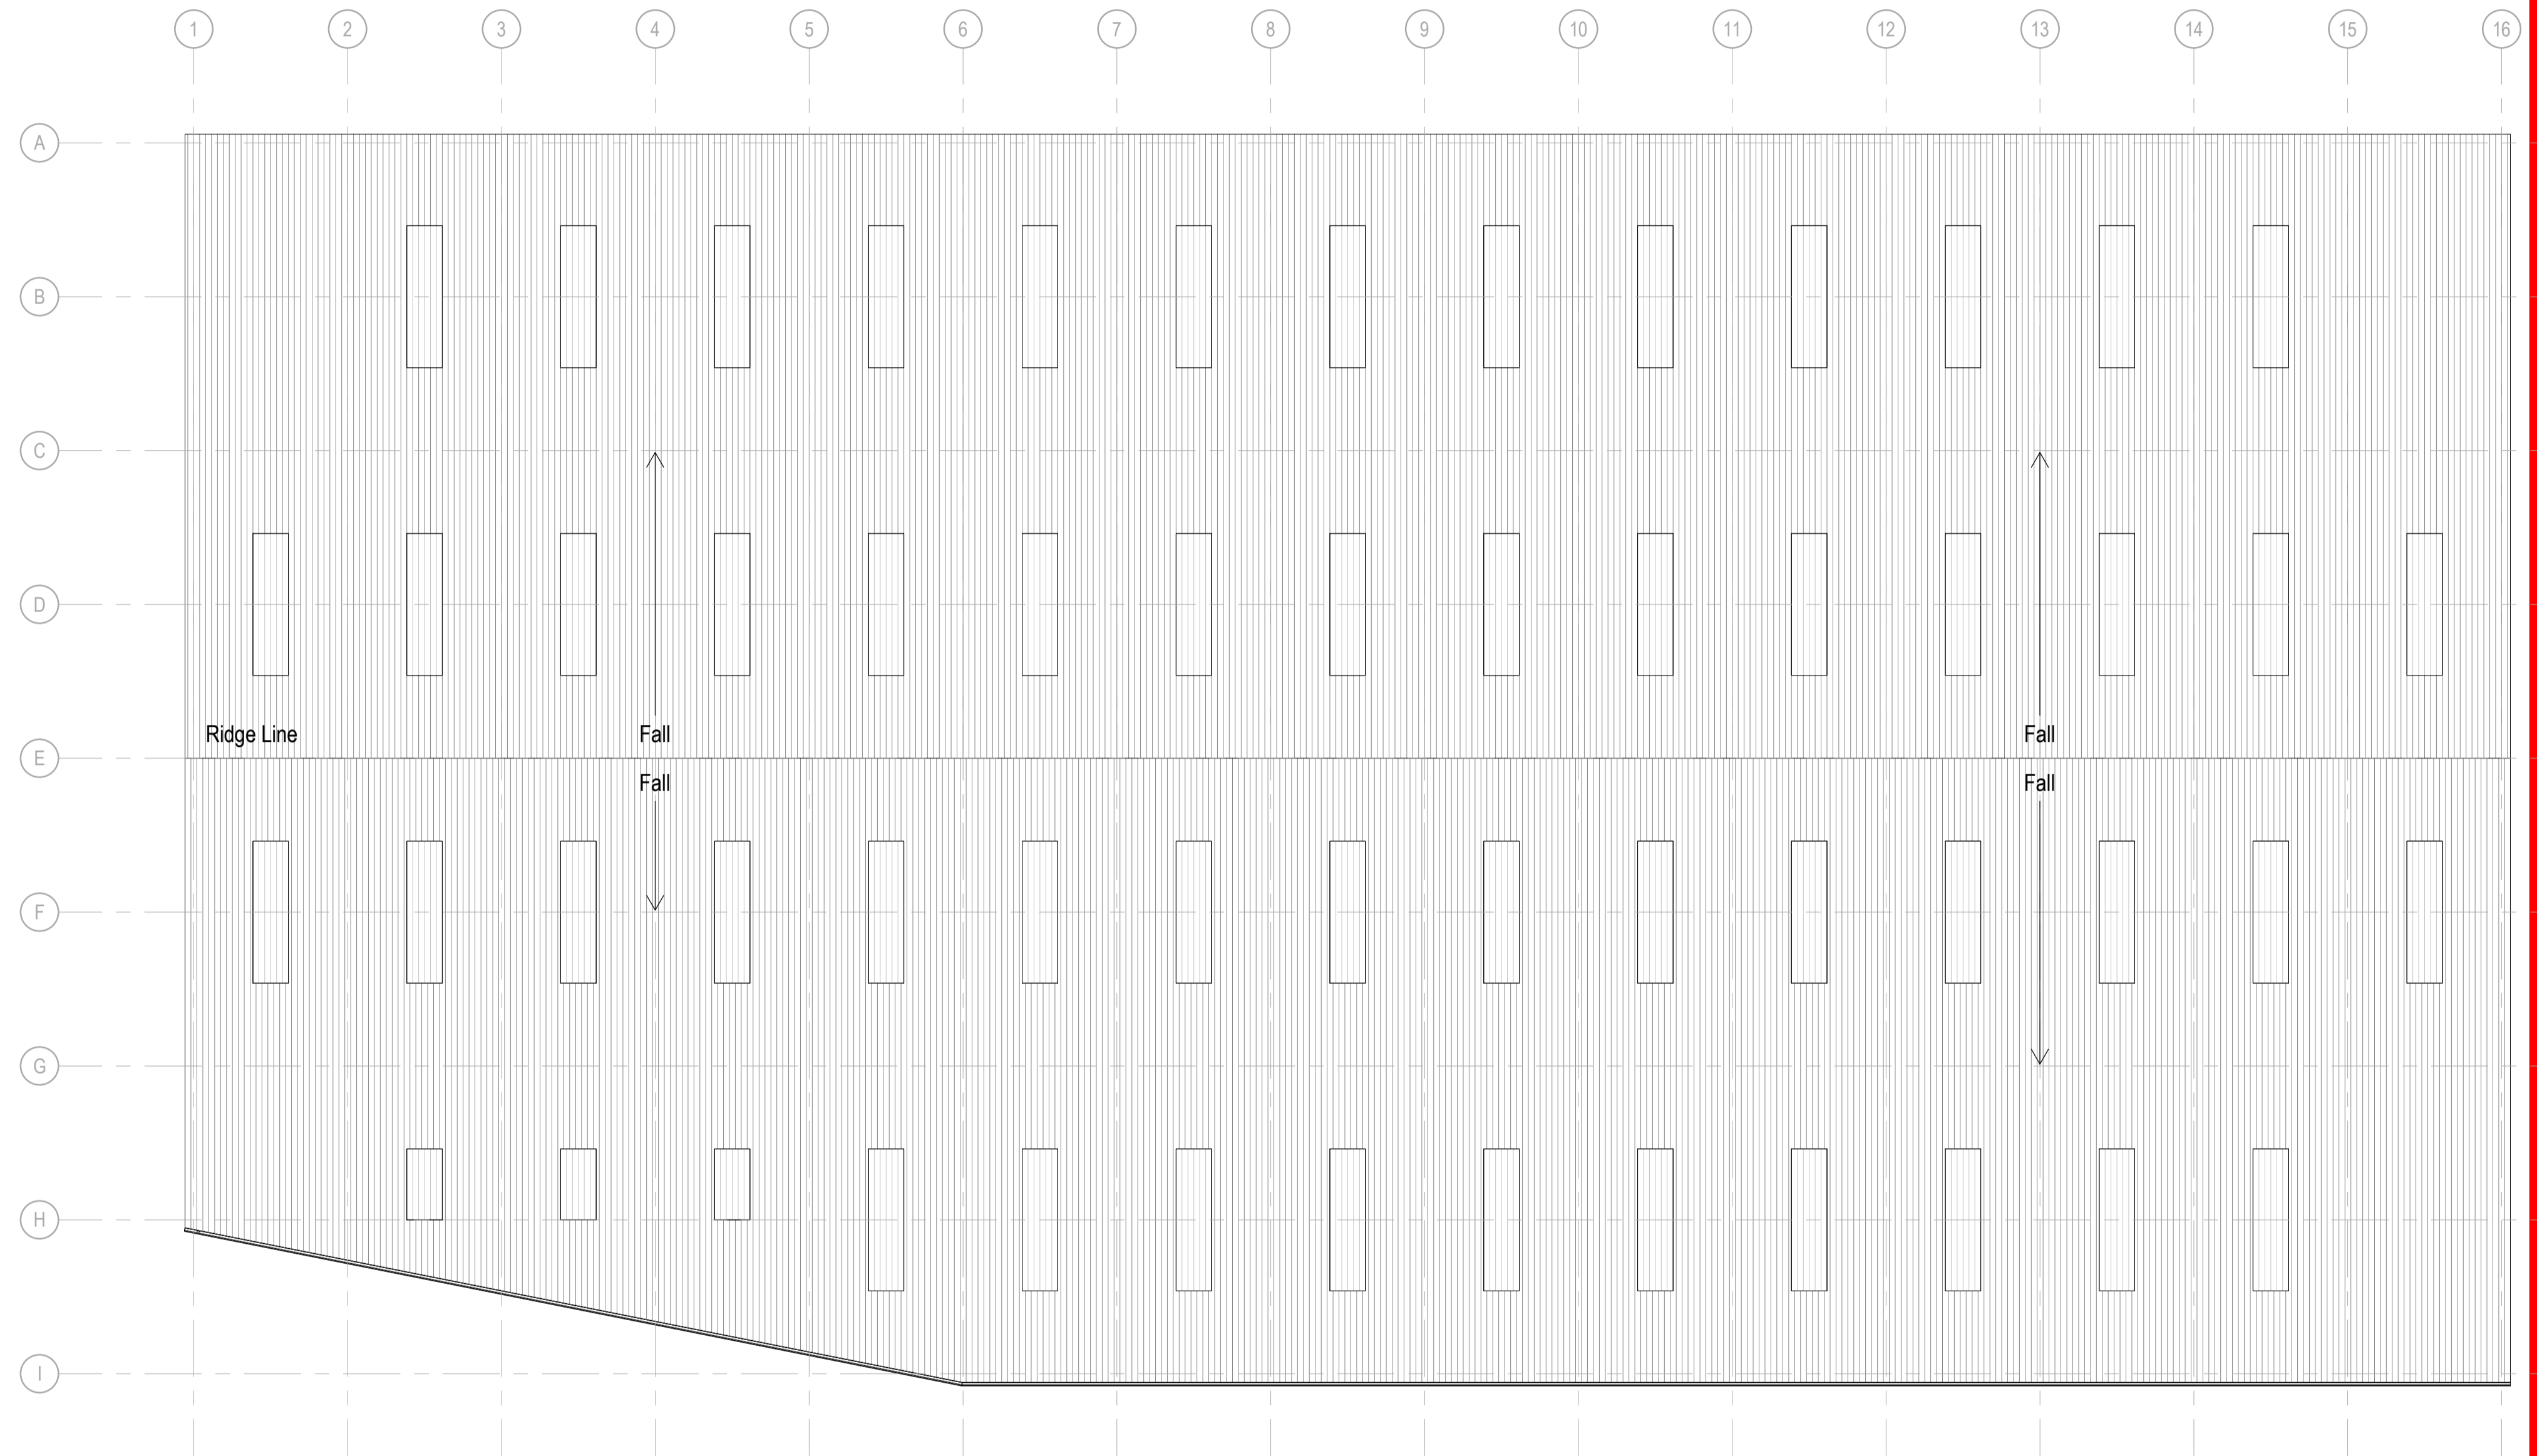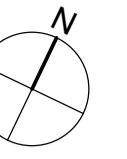

GENERAL NOTES:
 DAY Architectural Ltd accepts no responsibility for any costs, losses or claims whatsoever arising from these drawings, specifications and related documents unless there is full compliance with the Client or any unauthorised user of the following:
 1 All boundaries, dimensions and levels are to be checked on site before construction and any discrepancies reported to the Architect / Designer.
 2 Partial Service: Any discrepancies with site or other information is to be advised to the Architect / Designer and direction and / or approval is to be sought before the implementation of the detail.
 3 Block and site plans are reproduced under license from the Ordnance Survey.
 4 Do not scale this drawing.
 5 For the purpose of coordination, all relevant parties must check this information prior to implementation and report any discrepancies to the Architect / Designer.

REV	DESCRIPTION	DATE	REV BY	CHKD BY
B	Issued for Planning	11.03.19	RL	GH
A	First Issue. Issued for Information	07.03.19	RL	GH

CLIENT Rossendale Borough Council	
PROJECT Advanced Manufacturing Facility	

DRAWING Proposed Roof Plan, General Arrangement	
SCALE 1 : 200	PAPER SIZE A1
DATE 05/03/19	DRAWN BY RL
DAY DRAWING No. AL-04-004	REVISION B
PROJECT No. 591-17	
DRAWING STATUS PLANNING	

Information contained on this drawing is the sole copyright of DAY Architectural Ltd and is not to be reproduced without their permission.

