

NOTE:  
ALL EQUIPMENT SHOWN IN ORANGE  
TO BE RELOCATED

Scale	1:100
Notes	
uA1	0°
uB1	10°
uC1	30°

NOTES:  
1. ALL DIMENSIONS IN MM UNLESS OTHERWISE NOTED.

Number	MBNL / EEP / H262	Project	ATAP	Programme of Works	Planning	Phase	B
Date	20/02/2013	Revision / Uppgrade Description					
Drawn	ASE	Additional Information	Height				
Approved	D Parkin						
Number	MBNL / EEP / H262	Project	ATAP	Programme of Works	Planning	Phase	A
Date	10/02/2013	Revision / Uppgrade Description					
Drawn	ASE	First Issue - Site preparation sheet					
Approved	D Parkin						

Mobile AS (UK) Limited  
 2nd Floor, 100 Broad Street  
 Birmingham, B1 2EG  
 Tel: 0121 633 1000  
 Fax: 0121 633 1001

Mobile AS (UK) Limited  
 2nd Floor, 100 Broad Street  
 Birmingham, B1 2EG  
 Tel: 0121 633 1000  
 Fax: 0121 633 1001

Mobile AS (UK) Limited  
 2nd Floor, 100 Broad Street  
 Birmingham, B1 2EG  
 Tel: 0121 633 1000  
 Fax: 0121 633 1001


**MBNL** Mobile Broadband Network Limited  
 5th Floor, Queens Tower, Station Road, Reading, RG1 1LX

Design Consultant & Principal Contractor:

**waldon**

WALDON TELECOM  
 PYRENDY HOUSE  
 WEST BYFLEET  
 SURREY  
 KT14 6RA  
 TEL : 01832 411011  
 FAX : 01832 411012

Site Name:	RAWTENSTALL
Site ID:	1192544
Address:	HOME FARM NEW CHURCH ROSENDALE BB4 9HA
TIN:	150 EXISTING ELEVATION
Project:	ATAP
Purpose of Issue:	GENERAL ARRANGEMENT
EE CAD/ID:	17766
MBNL CAD/ID:	ROS021
BK/CAD/ID:	BB0249
Master Drawing No:	1192544_ROS021_17766_BB0249_M002
Issue:	B

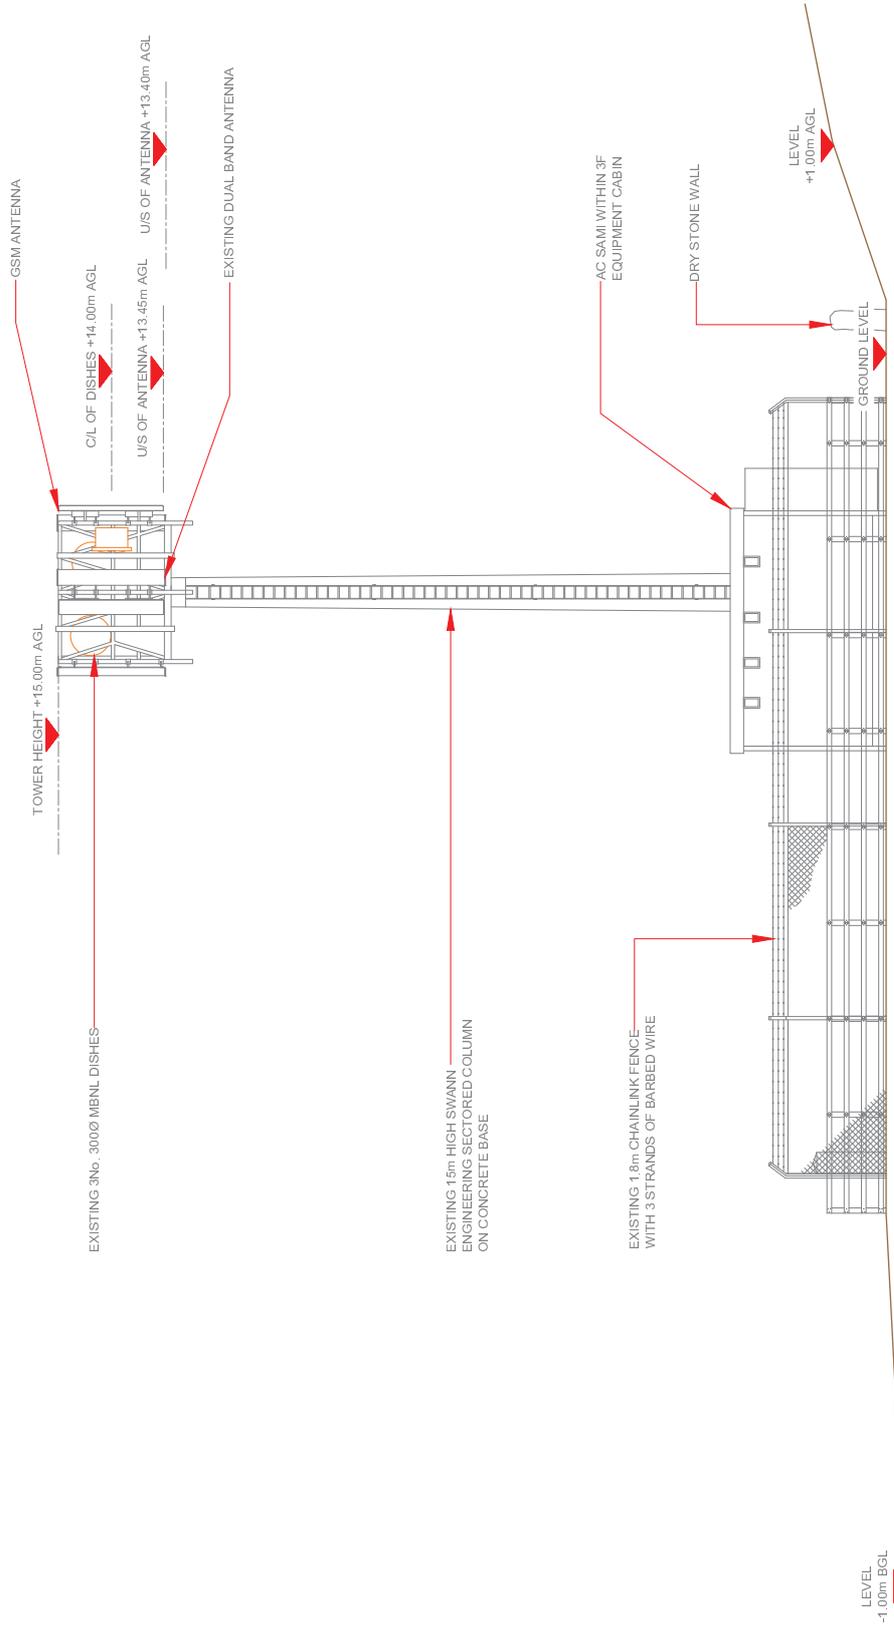



Access Aperture ID	Process 4G/5G Bearing	Obstacle Share/5G EHPHG
A1	300°	EE
A2	300°	EE
A3	300°	EE
A4	30°	H3G
A5	30°	H3G
A6	30°	H3G
B1	90°	EE
B2	90°	EE
B3	90°	EE
B4	150°	H3G
B5	150°	H3G
B6	150°	H3G
C1	210°	EE
C2	210°	EE
C3	210°	EE
C4	270°	H3G
C5	270°	H3G
C6	270°	H3G

NOTES:  
1. ALL DIMENSIONS IN MM UNLESS OTHERWISE NOTED.

Number	MBNL / EE / H3G	Program	Program of Issue	Issue
M002	MBNL	ATAP	Planning	B
Date:	27/02/2019	Revision / Upgrade Description:		
Drawn:	ASE	Additional information / Input:		
Approved:	D Parkin			
Number	MBNL / EE / H3G	Program	Program of Issue	Issue
M001	MBNL	ATAP	Planning	A
Date:	17/02/2019	Revision / Upgrade Description:		
Drawn:	ASE	Additional information / Input:		
Approved:	D Parkin	Final Issue - Site name/area added		

Mobile 4G/5G Licensed  
Access Point  
Frequency: 1800 MHz  
Power: 100mW  
Height: 1.5m  
Antenna: 2x 1.5m  
Address: Home Farm, Rye, East Sussex, TN31 7JY

Mobile 4G/5G Licensed  
Access Point  
Frequency: 1800 MHz  
Power: 100mW  
Height: 1.5m  
Antenna: 2x 1.5m  
Address: Home Farm, Rye, East Sussex, TN31 7JY

Mobile 4G/5G Licensed  
Access Point  
Frequency: 1800 MHz  
Power: 100mW  
Height: 1.5m  
Antenna: 2x 1.5m  
Address: Home Farm, Rye, East Sussex, TN31 7JY

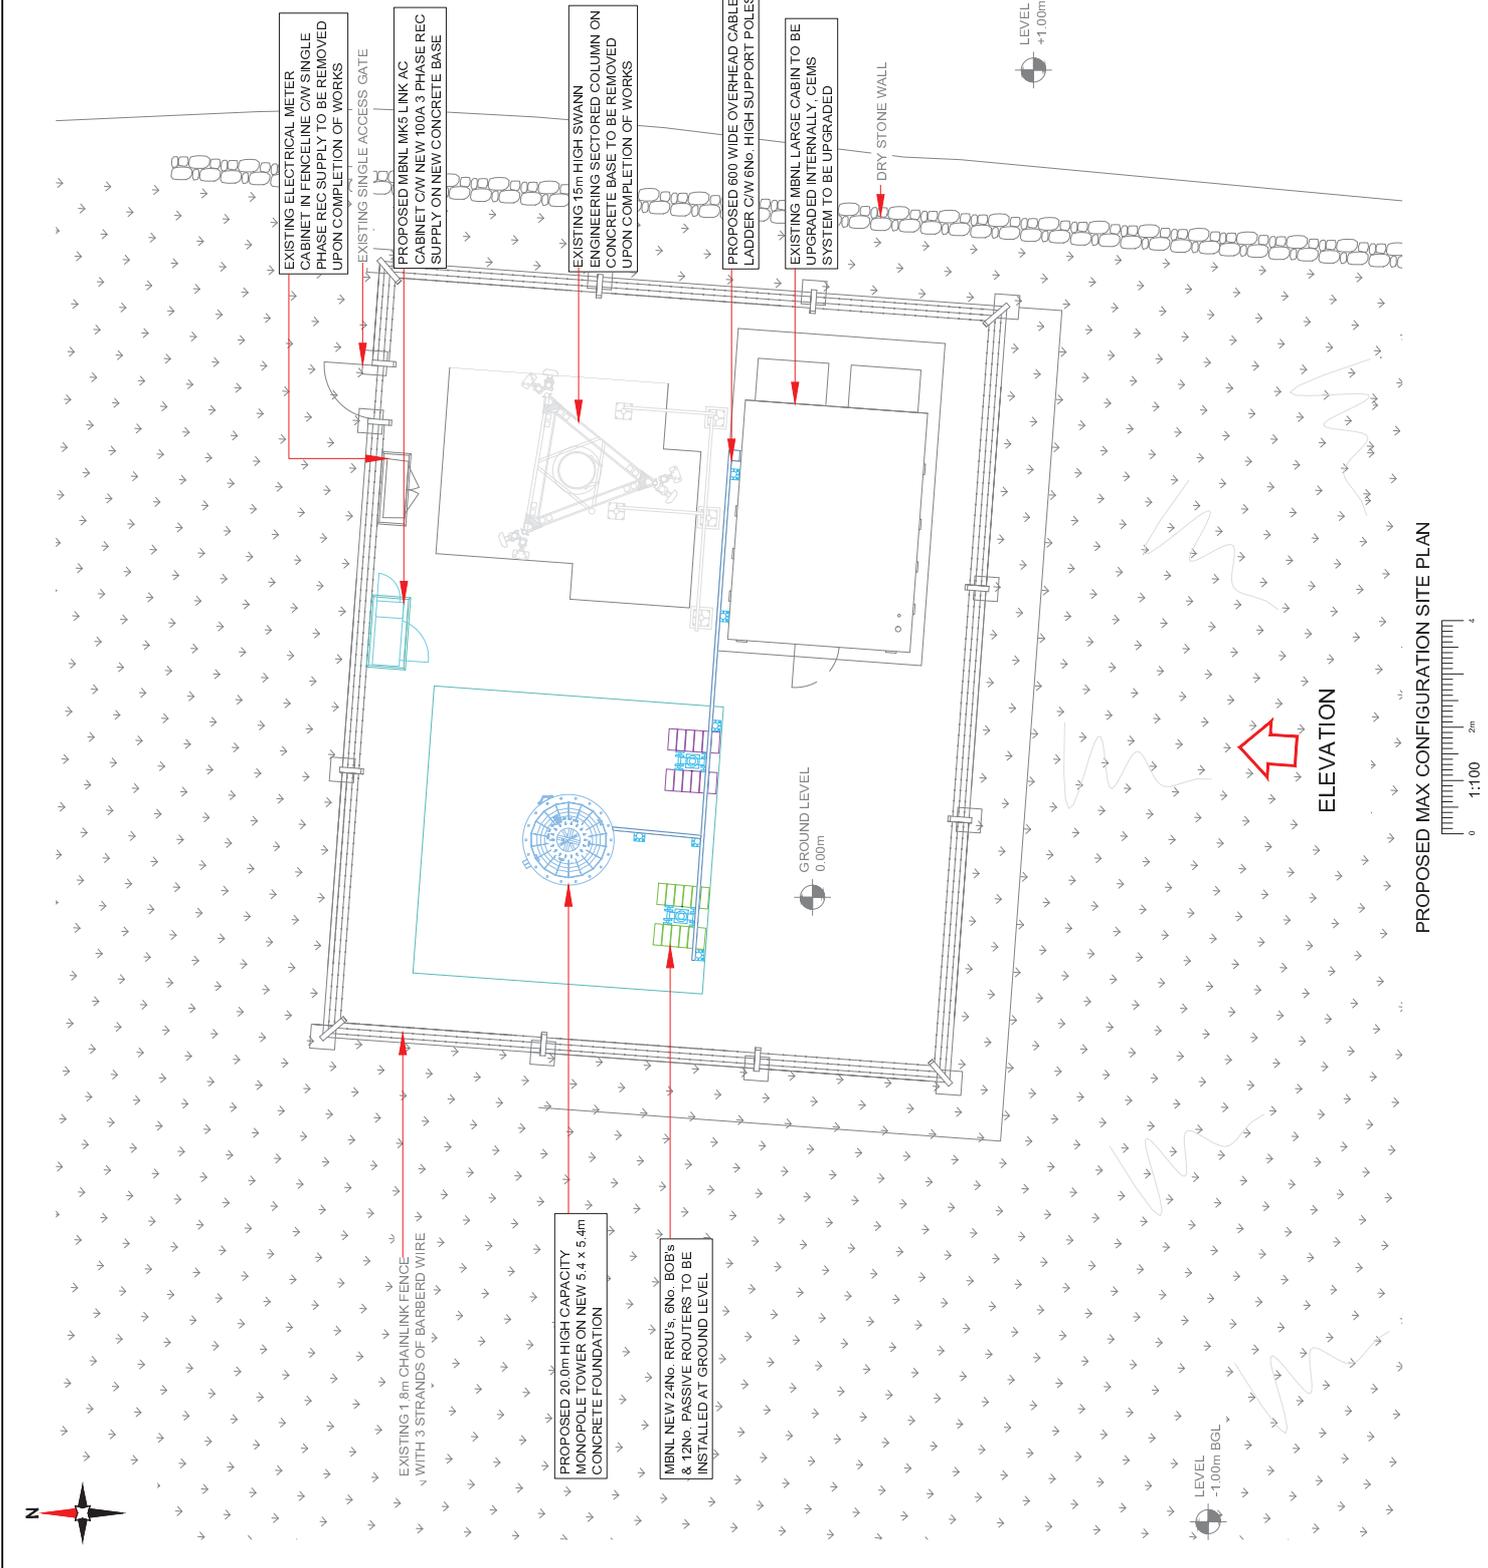

Site Name:	RAWTENSTALL
Site ID:	1192544
Address:	HOME FARM NEW CHURCH ROSENDALE BB4 9HA
TEL:	01832 411011 FAX: 01832 411012
Purpose of Issue:	GENERAL ARRANGEMENT
Project:	ATAP
MBNL Cell ID:	ROS021
EE Cell ID:	17766
BK Cell ID:	BB0249
Master Drawing No:	1192544_ROS021_17766_BB0249_M002
Issue:	B

WALDON TELECOM  
PITCHKIN HOUSE  
PYRFORD ROAD  
WEST BYFLEET  
SURREY  
KT14 6RA  
TEL: 01832 411011  
FAX: 01832 411012

Mobile Broadband Network Upgrade  
Site Plan, Home Farm, Station Road, Reading, RG61 1LX

Waldon  
Design Consultant & Principal Contractor

Scale: 1:1000

0 2m 4