








PROPOSED MATERIAL KEY


-  ① Stone Facing
-  ② Trapezoidal Metal Cladding (Dark Grey)
-  ③ Windows & Doors (Dark Grey)
-  ④ Fascias, Soffits & Verges (Dark Grey)
-  ⑤ Rainwater Goods (Dark Grey)




Front Elevation

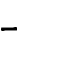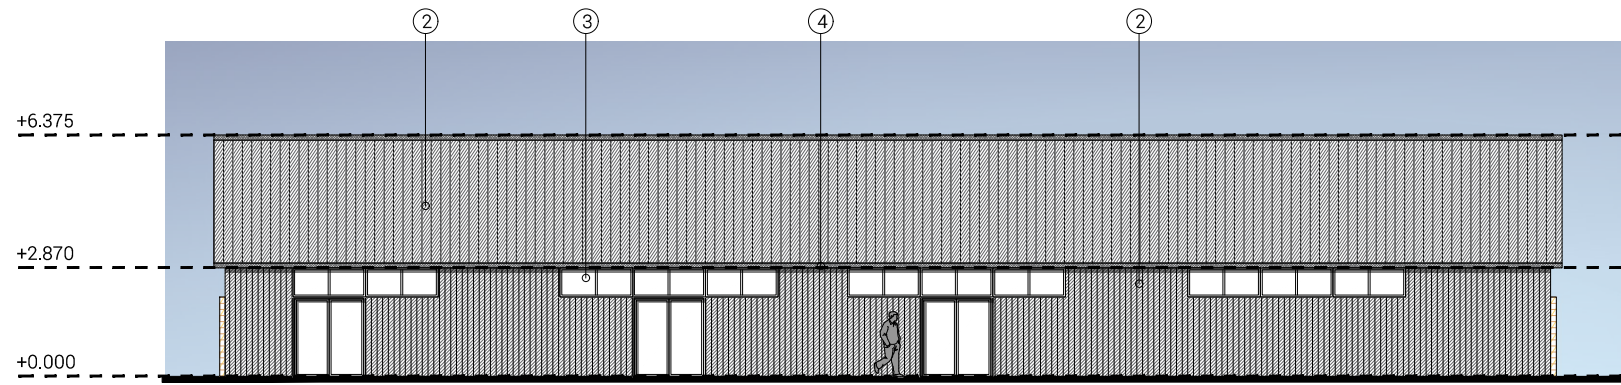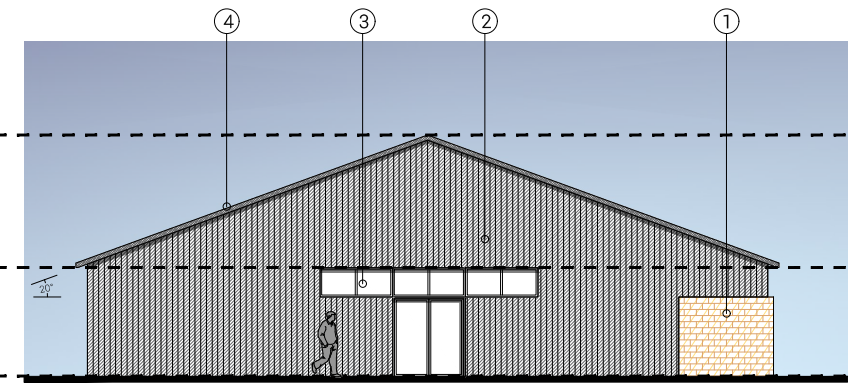


Side Elevation

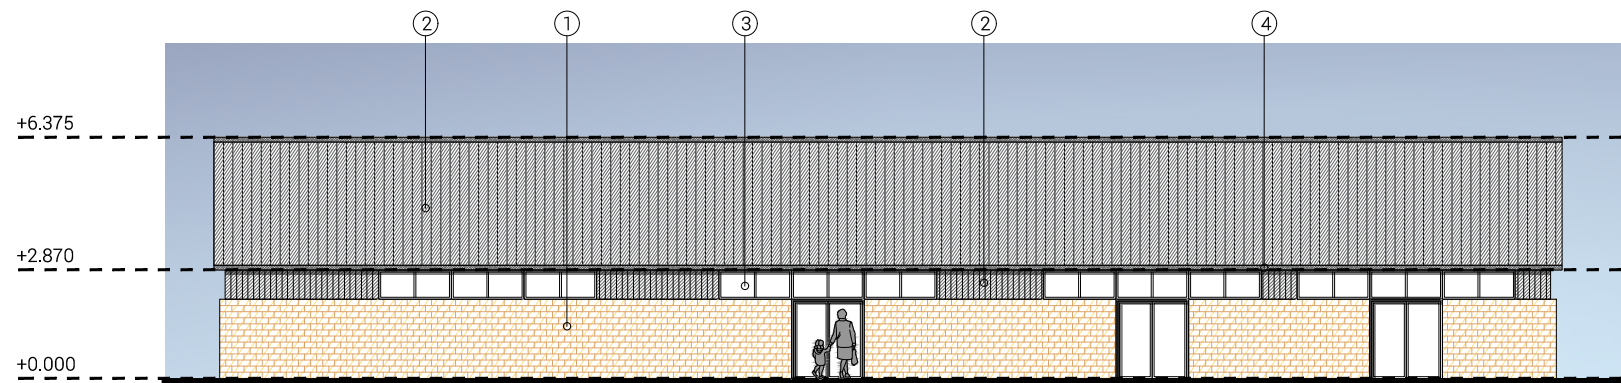

Rear Elevation (Facing Newchurch Road)

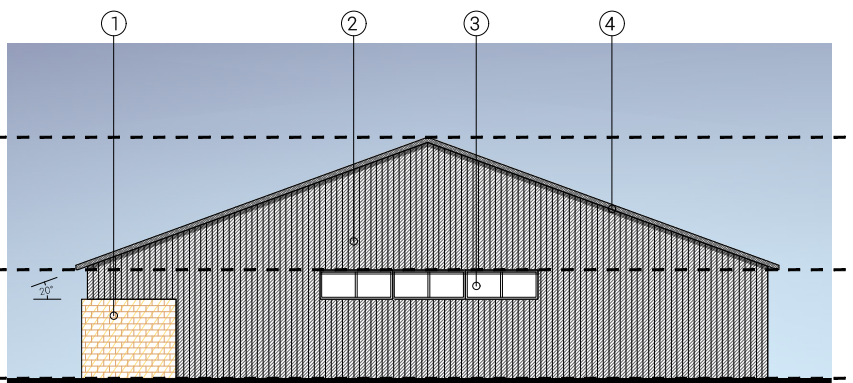

Side Elevation

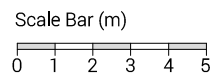

GENERAL NOTES:

DAY Architectural Ltd accepts no responsibility for any costs, losses or claims whatsoever arising from these drawings, specifications and related documents unless there is full compliance with the Client or any unauthorised user of the following:

- 1 All boundaries, dimensions and levels are to be checked on site before construction and any discrepancies reported to the Architect / Designer.
- 2 Partial Service: Any discrepancies with site or other information is to be advised to the Architect / Designer and direction and / or approval is to be sought before the implementation of the detail.
- 3 Block and site plans are reproduced under license from the Ordnance Survey.
- 4 Do not scale this drawing.
- 5 For the purpose of coordination, all relevant parties must check this information prior to implementation and report any discrepancies to the Architect / Designer.

| | |
|--------------------------------------|---------------------------------|
| CLIENT Rossendale Borough Council | |
| PROJECT Plot 1, Futures Park | |
| A | Updated elevations for planning |
| REV | DESCRIPTION |
| | DATE |

| | |
|--------------------------------|------------------|
| DRAWING Proposed Elevations | |
| SCALE 1:200 | PAPER SIZE A3 |
| DATE 12/03/20 | DRAWN BY DAY |
| DAY DRAWING No. AE-02-001 | REVISION A |
| PROJECT No. 986-20 | |
| DRAWING STATUS PLANNING | |



DAY Architectural Ltd.
Studio 1, Lancaster Buildings
77 Deansgate, Manchester, M3 2BW

T: 0161 834 9703
W: www.day-architectural.com

Information contained on this drawing is the sole copyright of DAY Architectural Ltd. and is not to be reproduced without their permission.