


SF-TO 1			
Number	Eastings	Northing	Height
M1	387706.229	423177.092	293.311
M3	387768.385	423170.221	296.794
M1B	387708.896	423194.154	292.479
M1C	387751.301	423157.034	298.045
M3B	387745.291	423186.823	294.505

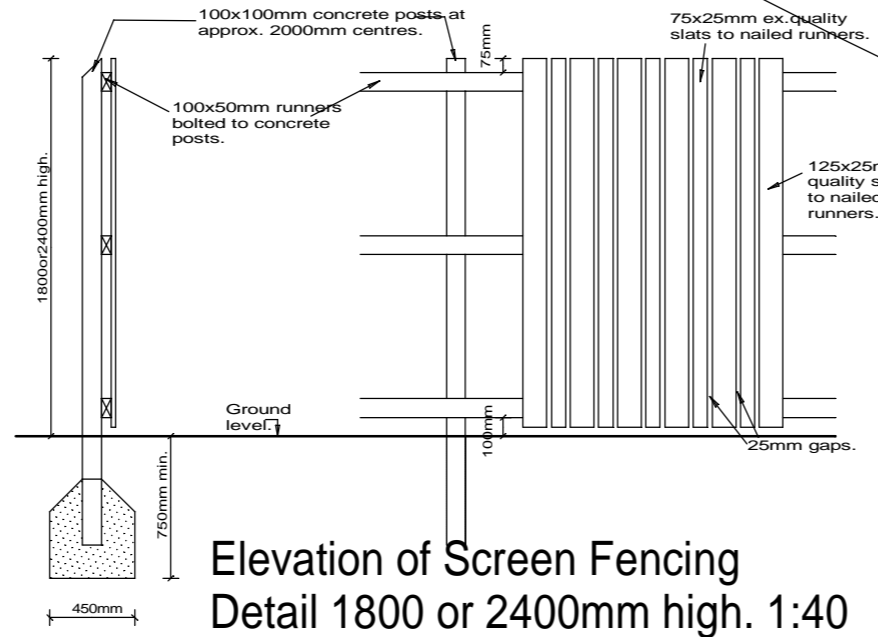


Revisions		
28/11/20	A	Site lines added to access and egress
08/12/20	B	Car parking and access changed to Greave Clough Drive only
16/12/20	C	Vis-splays added to access onto Greave Clough Drive
13/01/21	D	Updated as per planning officers requirements

Client:		Mr. P. Rodgers
Project:		Land adjacent to 22 Greave Clough Drive Bacup, OL13 9HP
Drawing:		Proposed Site Layout
Date:	22/10/2020	
Scale:	1:200@A2	
Dwg. No.:	NMB/GCD/E/002	Rev. D



Front Elevation - 1:100

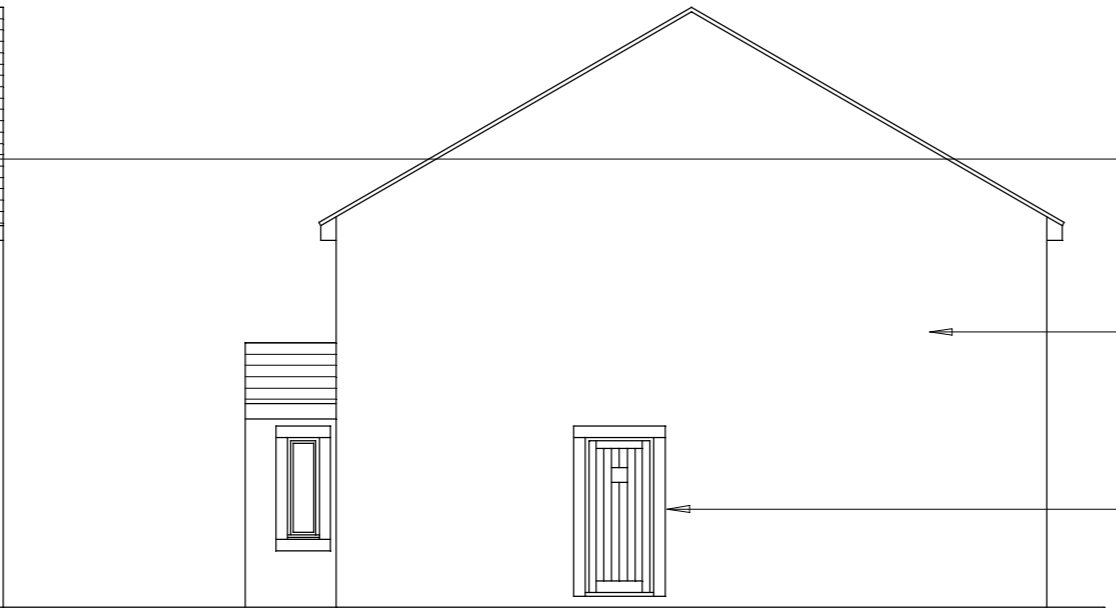


Side Elevation - 1:100


Reclaimed grey slate roof

Stone facings

Artstone surrounds to openings

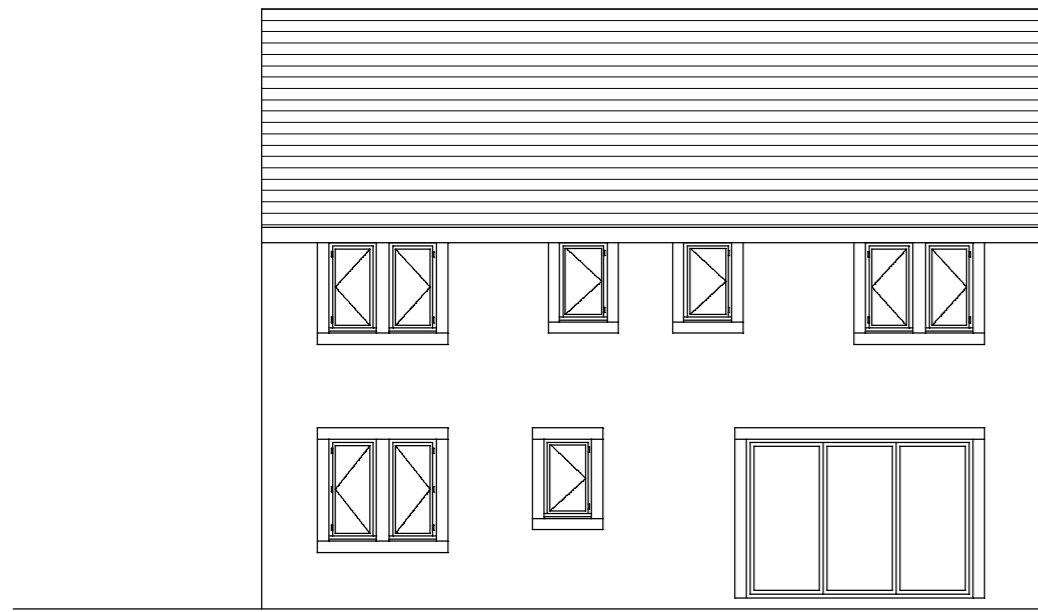


Rear Elevation - 1:100

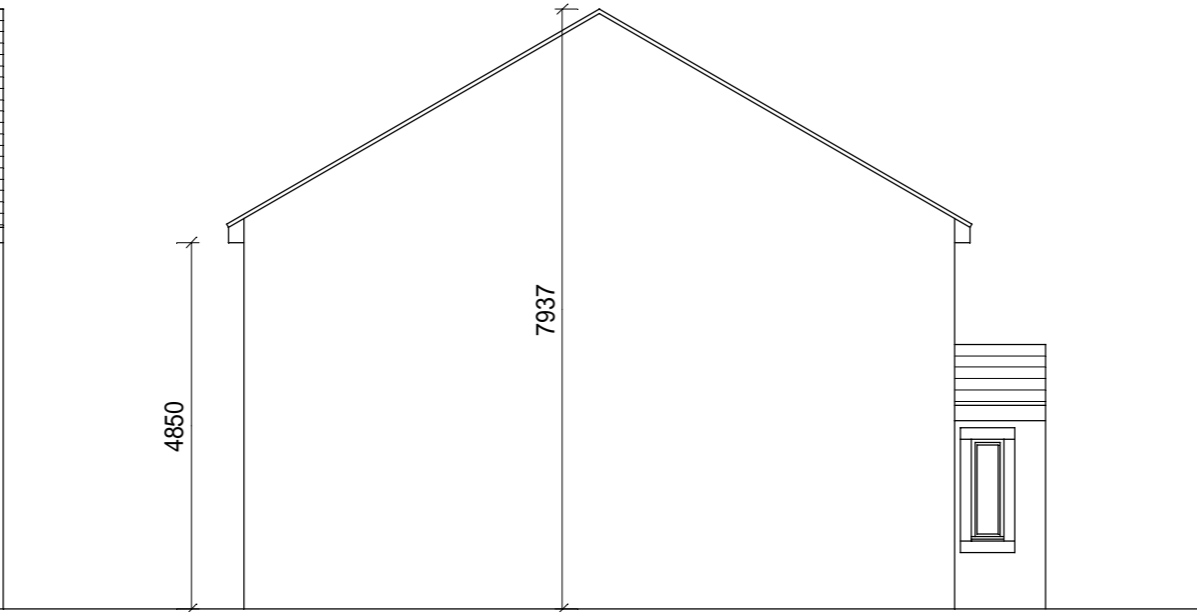


Side Elevation - 1:100

4850

7937

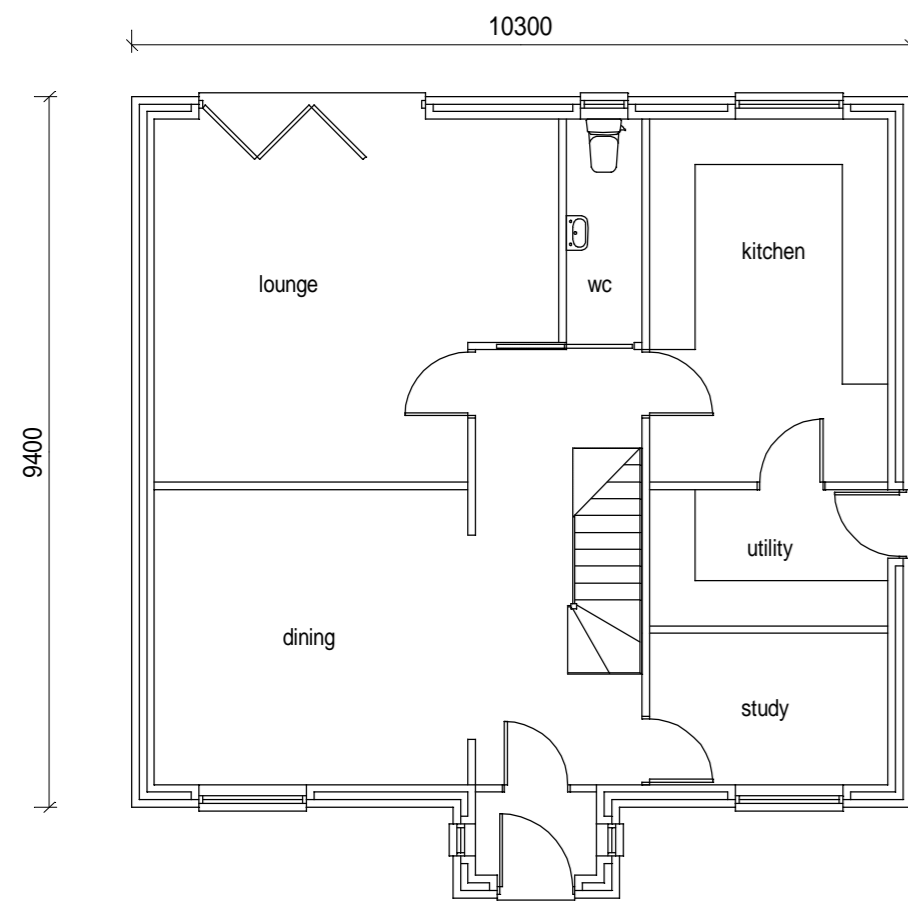

Ground Floor Plan - 1:100

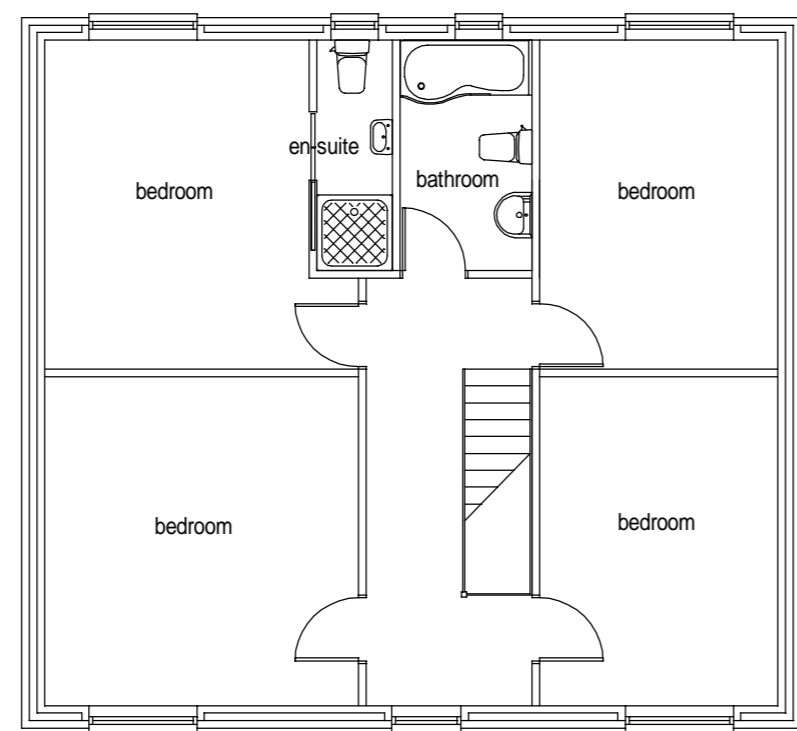

First Floor Plan - 1:100

GFA - 172.64m²



Revisions		
13/01/21	A	Updated as per planning officers requirements

Client:
Mr. P. Rodgers


Project:
Land adjacent to
22 Greave Clough Drive
Bacup, OL13 9HP

Drawing:
Proposed
Scheme


Date:
22/10/2020

Scale:
1:100@A2

Drwg. No. NMB/GCD/E/001 Rev. A

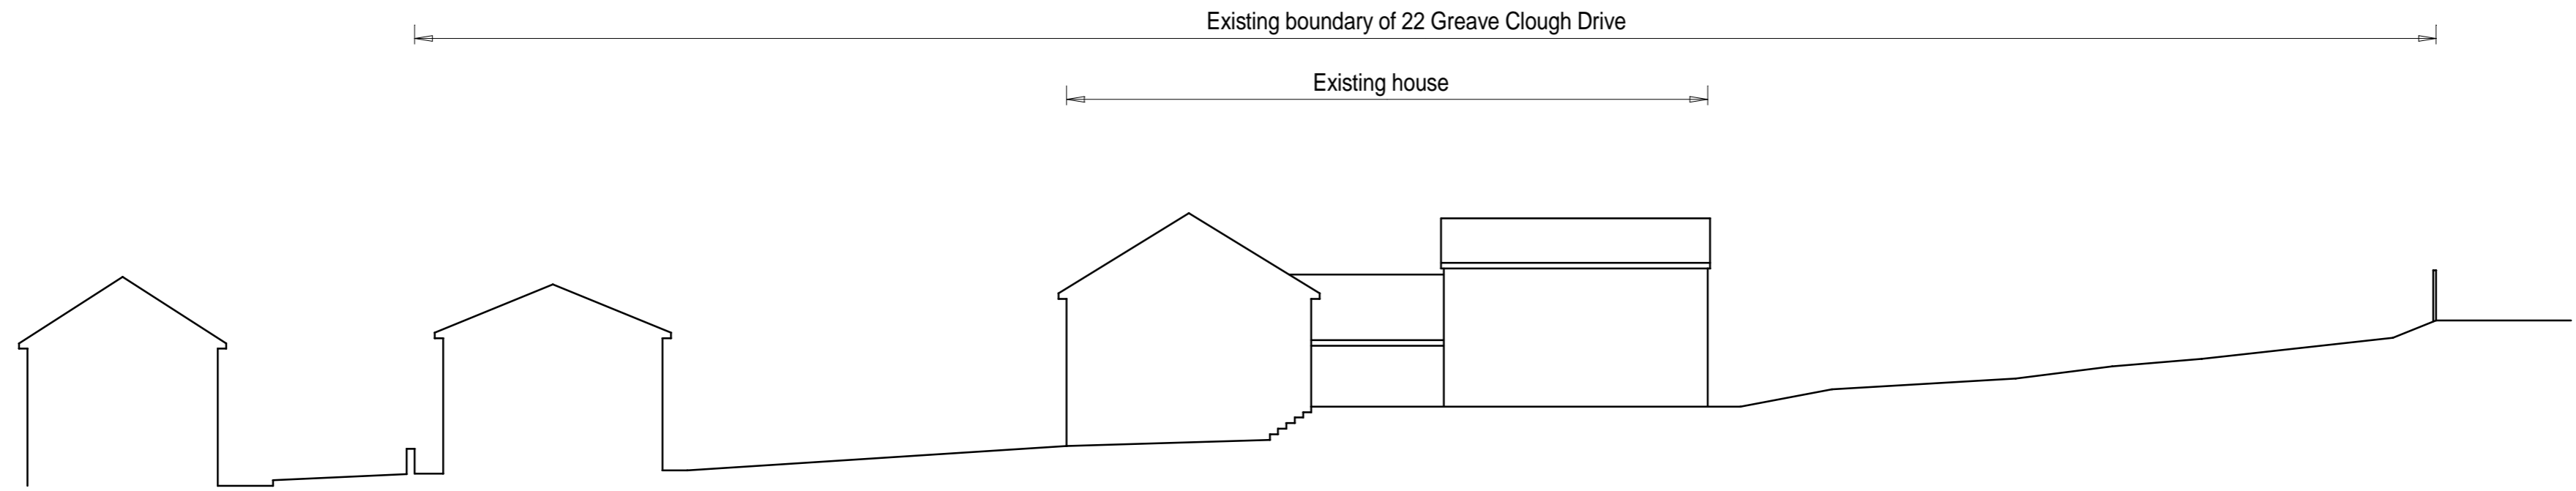

Existing site section - 1:200

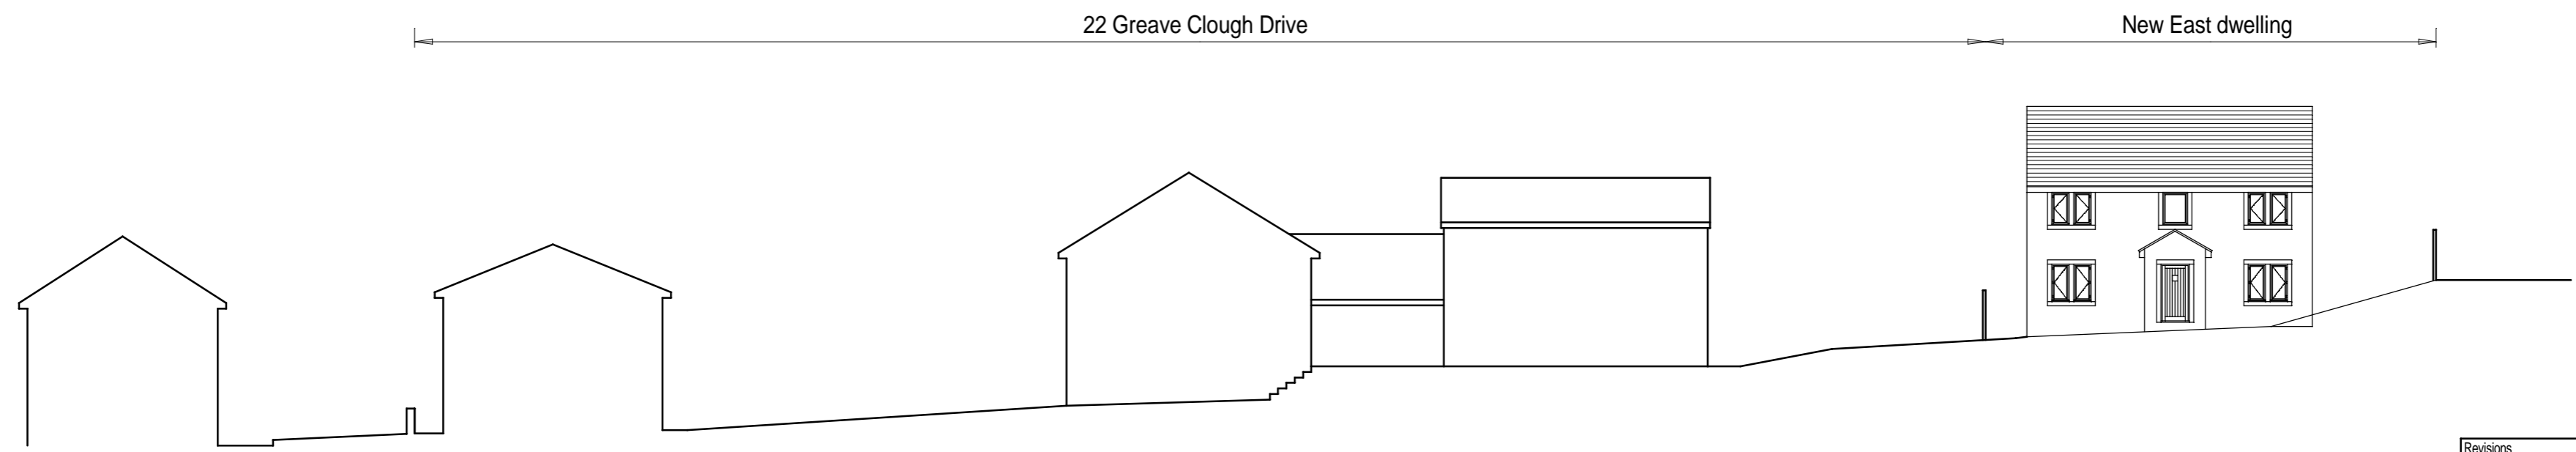

Proposed site section - 1:200

Revisions	

Client.
Mr. P. Rodgers

Project.
Land adjacent to
22 Greave Clough Drive
Bacup, OL13 9HP

Drawing.
Site Section

Date
22/10/2020

Scale
1:200@A2

Drwg. No. NMB/GCD/E/004	Rev.
----------------------------	------