

BOOTH ROAD



Rev B 16-11-20 Red line boundary amended
 Rev A 02-03-20 Dwelling location and size amended

revision
 drawing status **OUTLINE PLANNING**

client
 Ms E Jackson
 Waterbar Farm,
 160 Tunstead Lane,
 Booth Road
 Stacksteads
 OL13 0TF



project
 Proposed Detached Dwelling on land to
 186 Booth Road, Stacksteads, Bacup OL13 0TH

drawing title
 Proposed Block Site Plan

date	OCT 2019
scale	1:200
drawn	MH
checked	

193116/A1/2.001B
 drawing number



Site plan 1:500



Location plan 1:1250

Rev B 16-11-20 Red line boundary amended
 Rev A 17-10-19 Location plan increased to show 2No road junctions and names

revision
 drawing status **OUTLINE PLANNING**


client
 Ms E Jackson
 Waterbarn Farm,
 160 Tunstead Lane,
 Booth Road
 Stacksteads
 OL13 0TF

cda
 concept design architects ltd
 5 Sandby Close, Britannia, Bacup, Lancashire, OL13 9TF
 T. +44 (0)1706 419144 M. 07739035135
 E. mail@conceptdesignarchitects.co.uk

project
 Proposed Detached Dwelling on land to
 186 Booth Road, Stacksteads, Bacup OL13 0TH

drawing title
 Location & Site Plan

date **OCT 2019**
 scale **1:500 1:1250**
 drawn **MH**
 drawing number checked

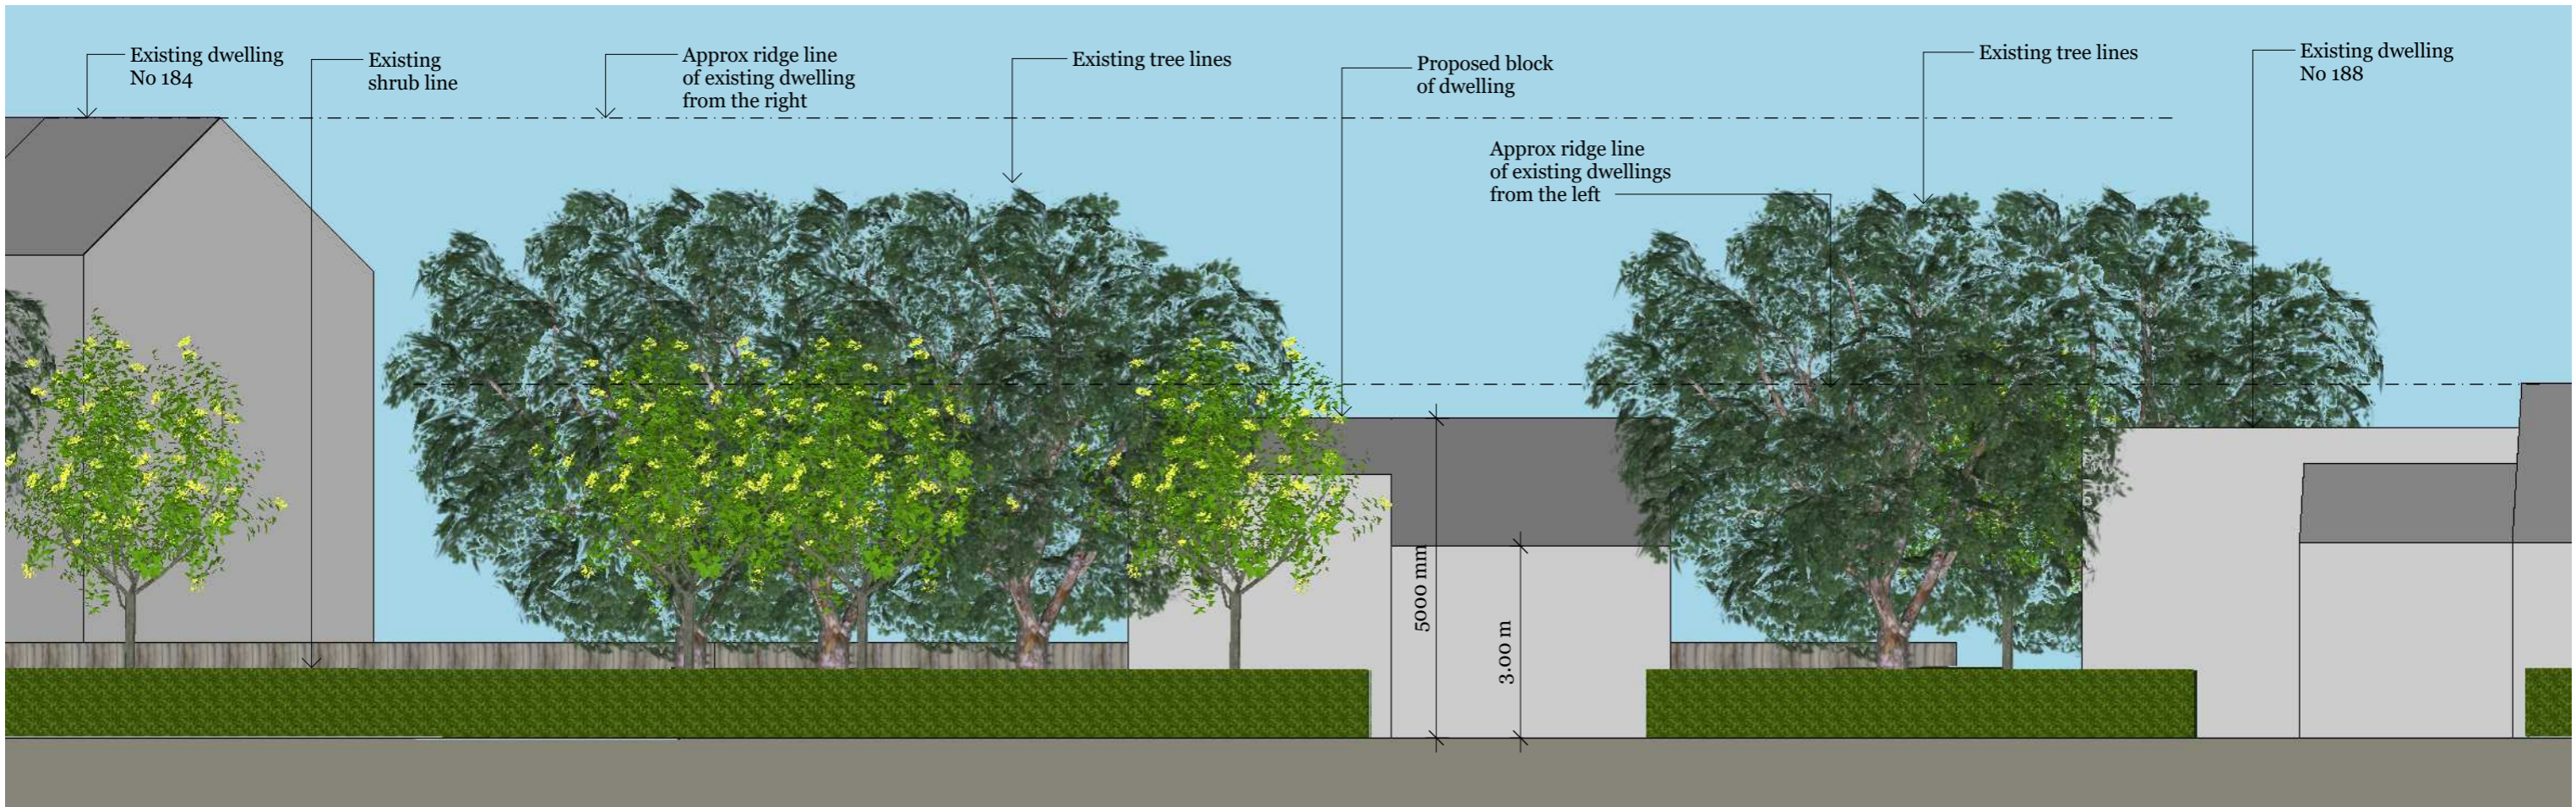

1 Proposed North Block Elevation from Booth Road
Scale: 1:100



2 Proposed West Block Elevation
Scale: 1:100

Rev A 19-06-20 Proposed dwelling reduced in size
revision

drawing status **OUTLINE PLANNING**

client
Ms E Jackson
Waterbarn Farm
160 Tunstead Lane,
Booth Road, Stacksteads
OL12 0TF

cda
concept design architects ltd
5 Sandby Close, Britannia, Bacup, Lancashire, OL13 9TP
T. +44(0)1706 419144 M. 07739035135
E. mail@conceptdesignarchitects.co.uk

project
Proposed Detached Dwelling on land to
186 Booth Road, Stacksteads OL13 0TH

drawing title
Scaled block elevation of proposed
dwelling from Booth Road

193116/A3/2.002A	date	JUNE 2020
	scale	1:100
	drawn	MH
	checked	



1 Proposed Sketch Visual from Booth Road
Scale: NTS



2 Existing Visual from Booth Road
Scale: NTS

revision	
drawing status	OUTLINE PLANNING
client	Ms E Jackson Waterbarn Farm 160 Tunstead Lane, Booth Road, Stacksteads OL12 0TF
	
5 Sandby Close, Britannia, Bacup, Lancashire, OL13 9TP T. +44(0)1706 419144 M. 07739035135 E. mail@conceptdesignarchitects.co.uk	
project	Proposed Detached Dwelling on land to 186 Booth Road, Stacksteads OL13 0TH
drawing title	Existing and Proposed site visuals from Booth Road
193116/A3/2.004	date NOV 2020 scale 1:100 drawn MH checked
drawing number	

Rossendale
BOROUGH COUNCIL

The Town and Country Planning
(Development Management Procedure) (England) Order 2015

Application Reference: 2020/0555

The Planning Manager gives notice that Mrs Emma Jackson has applied to Rossendale Borough Council under the above legislation for:

Proposal: Outline application (including access, layout and scale) for the erection of a single storey detached dwelling
Location: Land Between 184 And 188 Booth Road, Stacksteads, Bacup, Lancashire B01379

Members of the public may view this application electronically online at <http://www.rossendale.gov.uk/planning>. Due to the current Covid 19 situation, it is not possible to view plans in the Council Offices without making a prior appointment. Please call 01706 238638 to make an appointment.
Scan the QR code with your smart phone to view our online portal.



Representations should be made via our website or in writing to the above address quoting the application reference number above within 21 days of the date of this notice. Any comments you make cannot be treated as confidential or kept private. Information you provide including names and addresses of members of the public. If you are unable to view plans on our website in the first instance and are also unable to visit Futures Park (during Duty Planning Officer hours) to view plans, please call the telephone number on this letter/site notice to make alternative arrangements.

Your comments will be sent to the Planning Inspectorate and the applicant if an appeal is made. If an appeal is made against an application, these comments will be considered with the applicant. Representations will not be acknowledged but will be taken into consideration.

As the Local Planning Authority, Rossendale Council collects, processes and stores personal information about you in order to administer and assess planning applications, and to fulfil our legal obligations with respect to planning. To find out more about how we process your data please refer to the Council's Privacy Policy for Development Control.
<http://www.rossendale.gov.uk/planningcustomers>.

Date of Notice:

15.3.21

15 03 2021



15 03 2021



15 03 2021



15 03 2021