
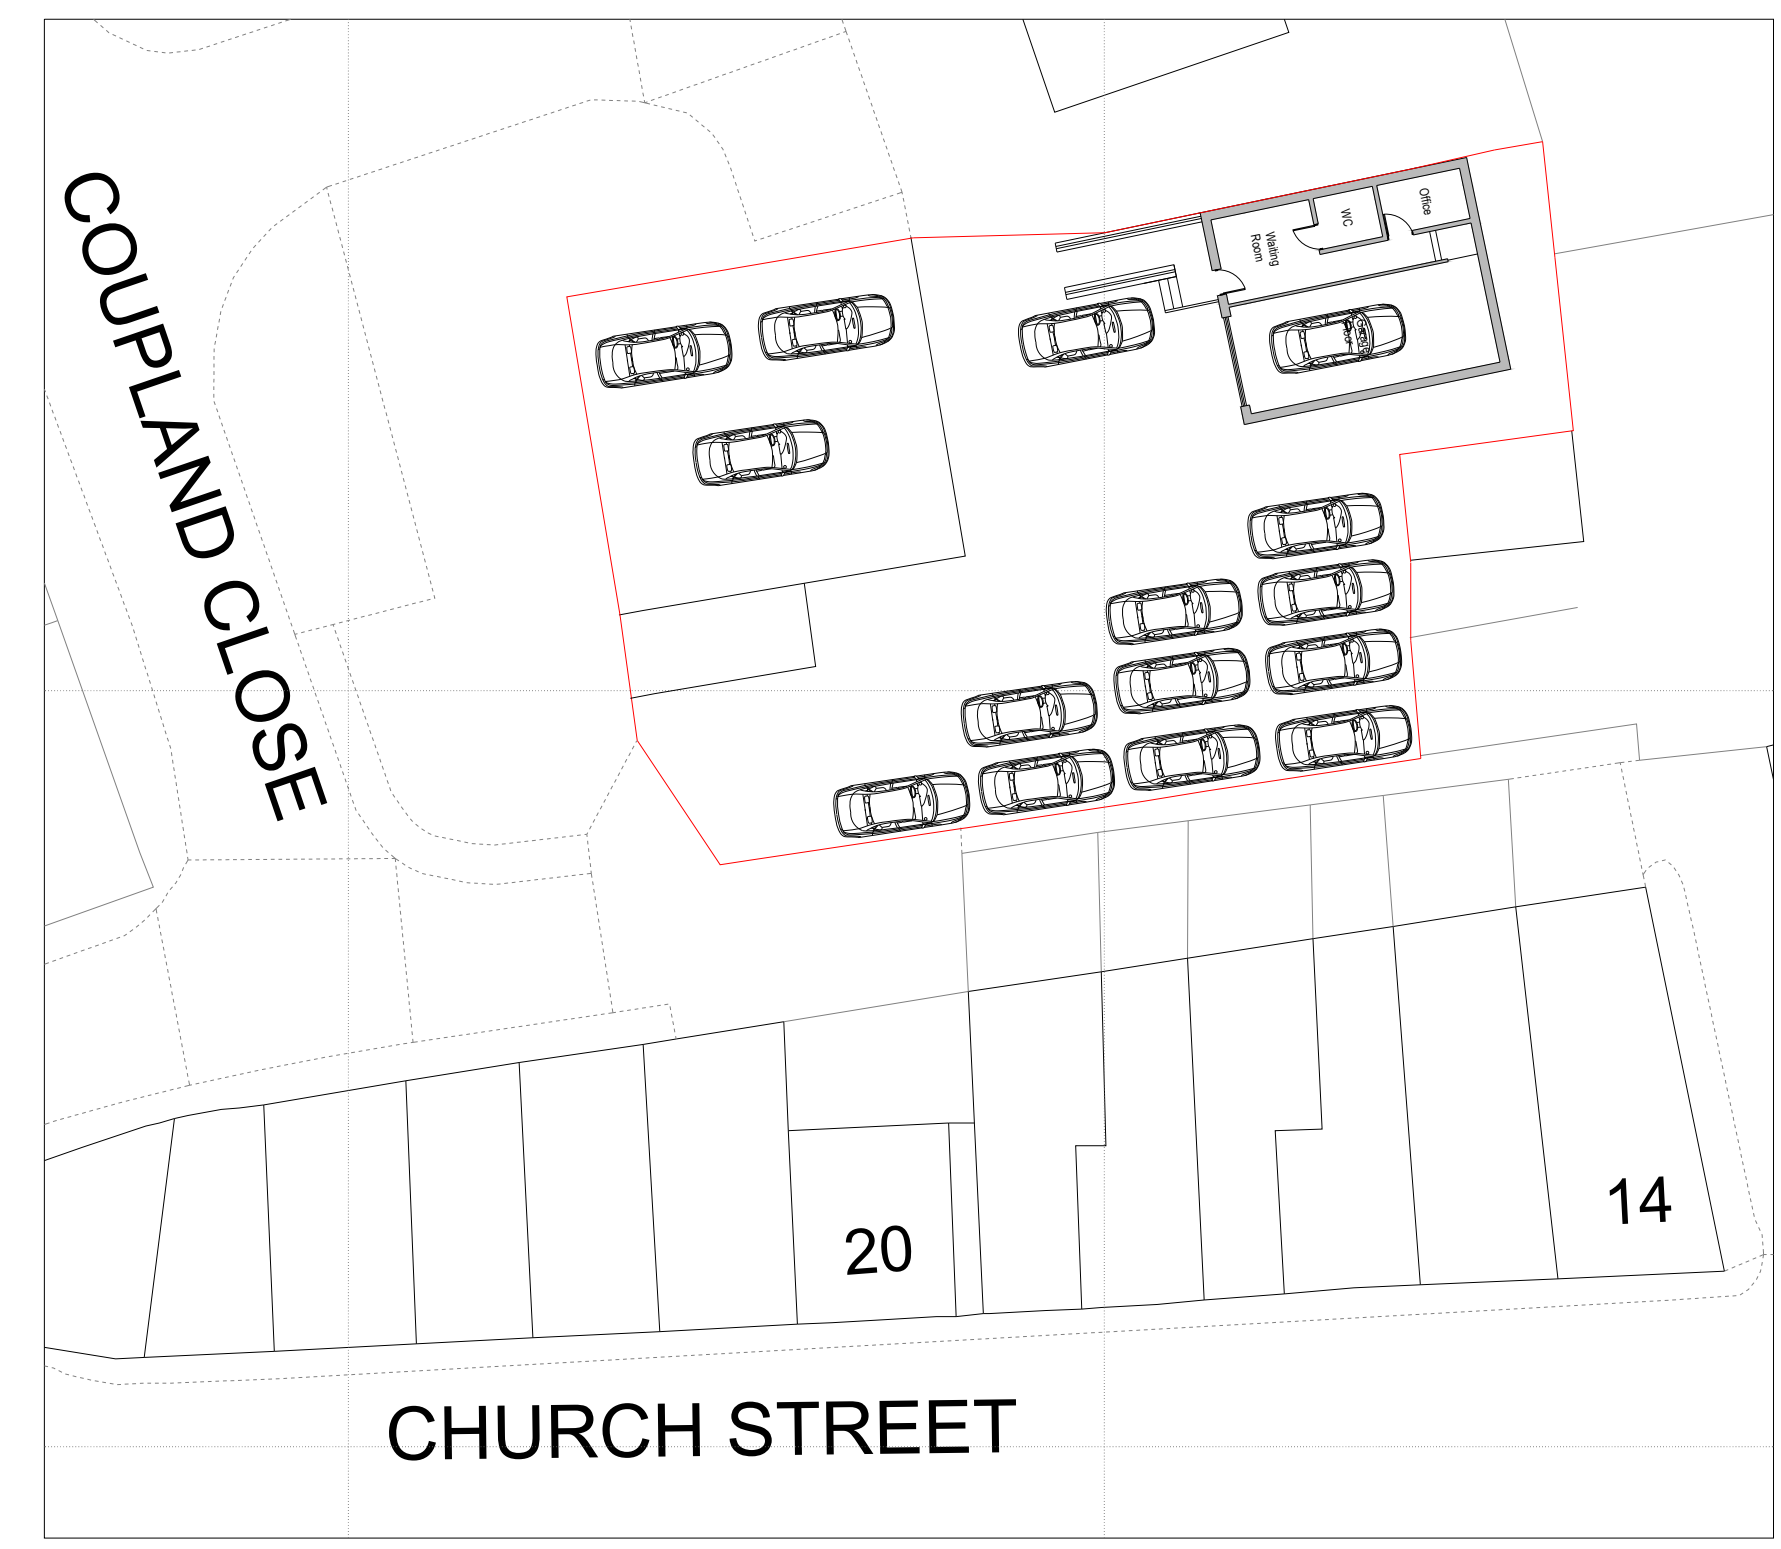
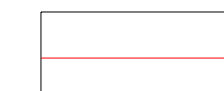



Location Plan 1:500@A1

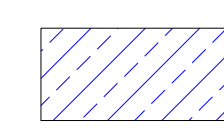


Existing Site Plan 1:250@A1

Legend


-  Property Boundary
-  Proposed New Structure

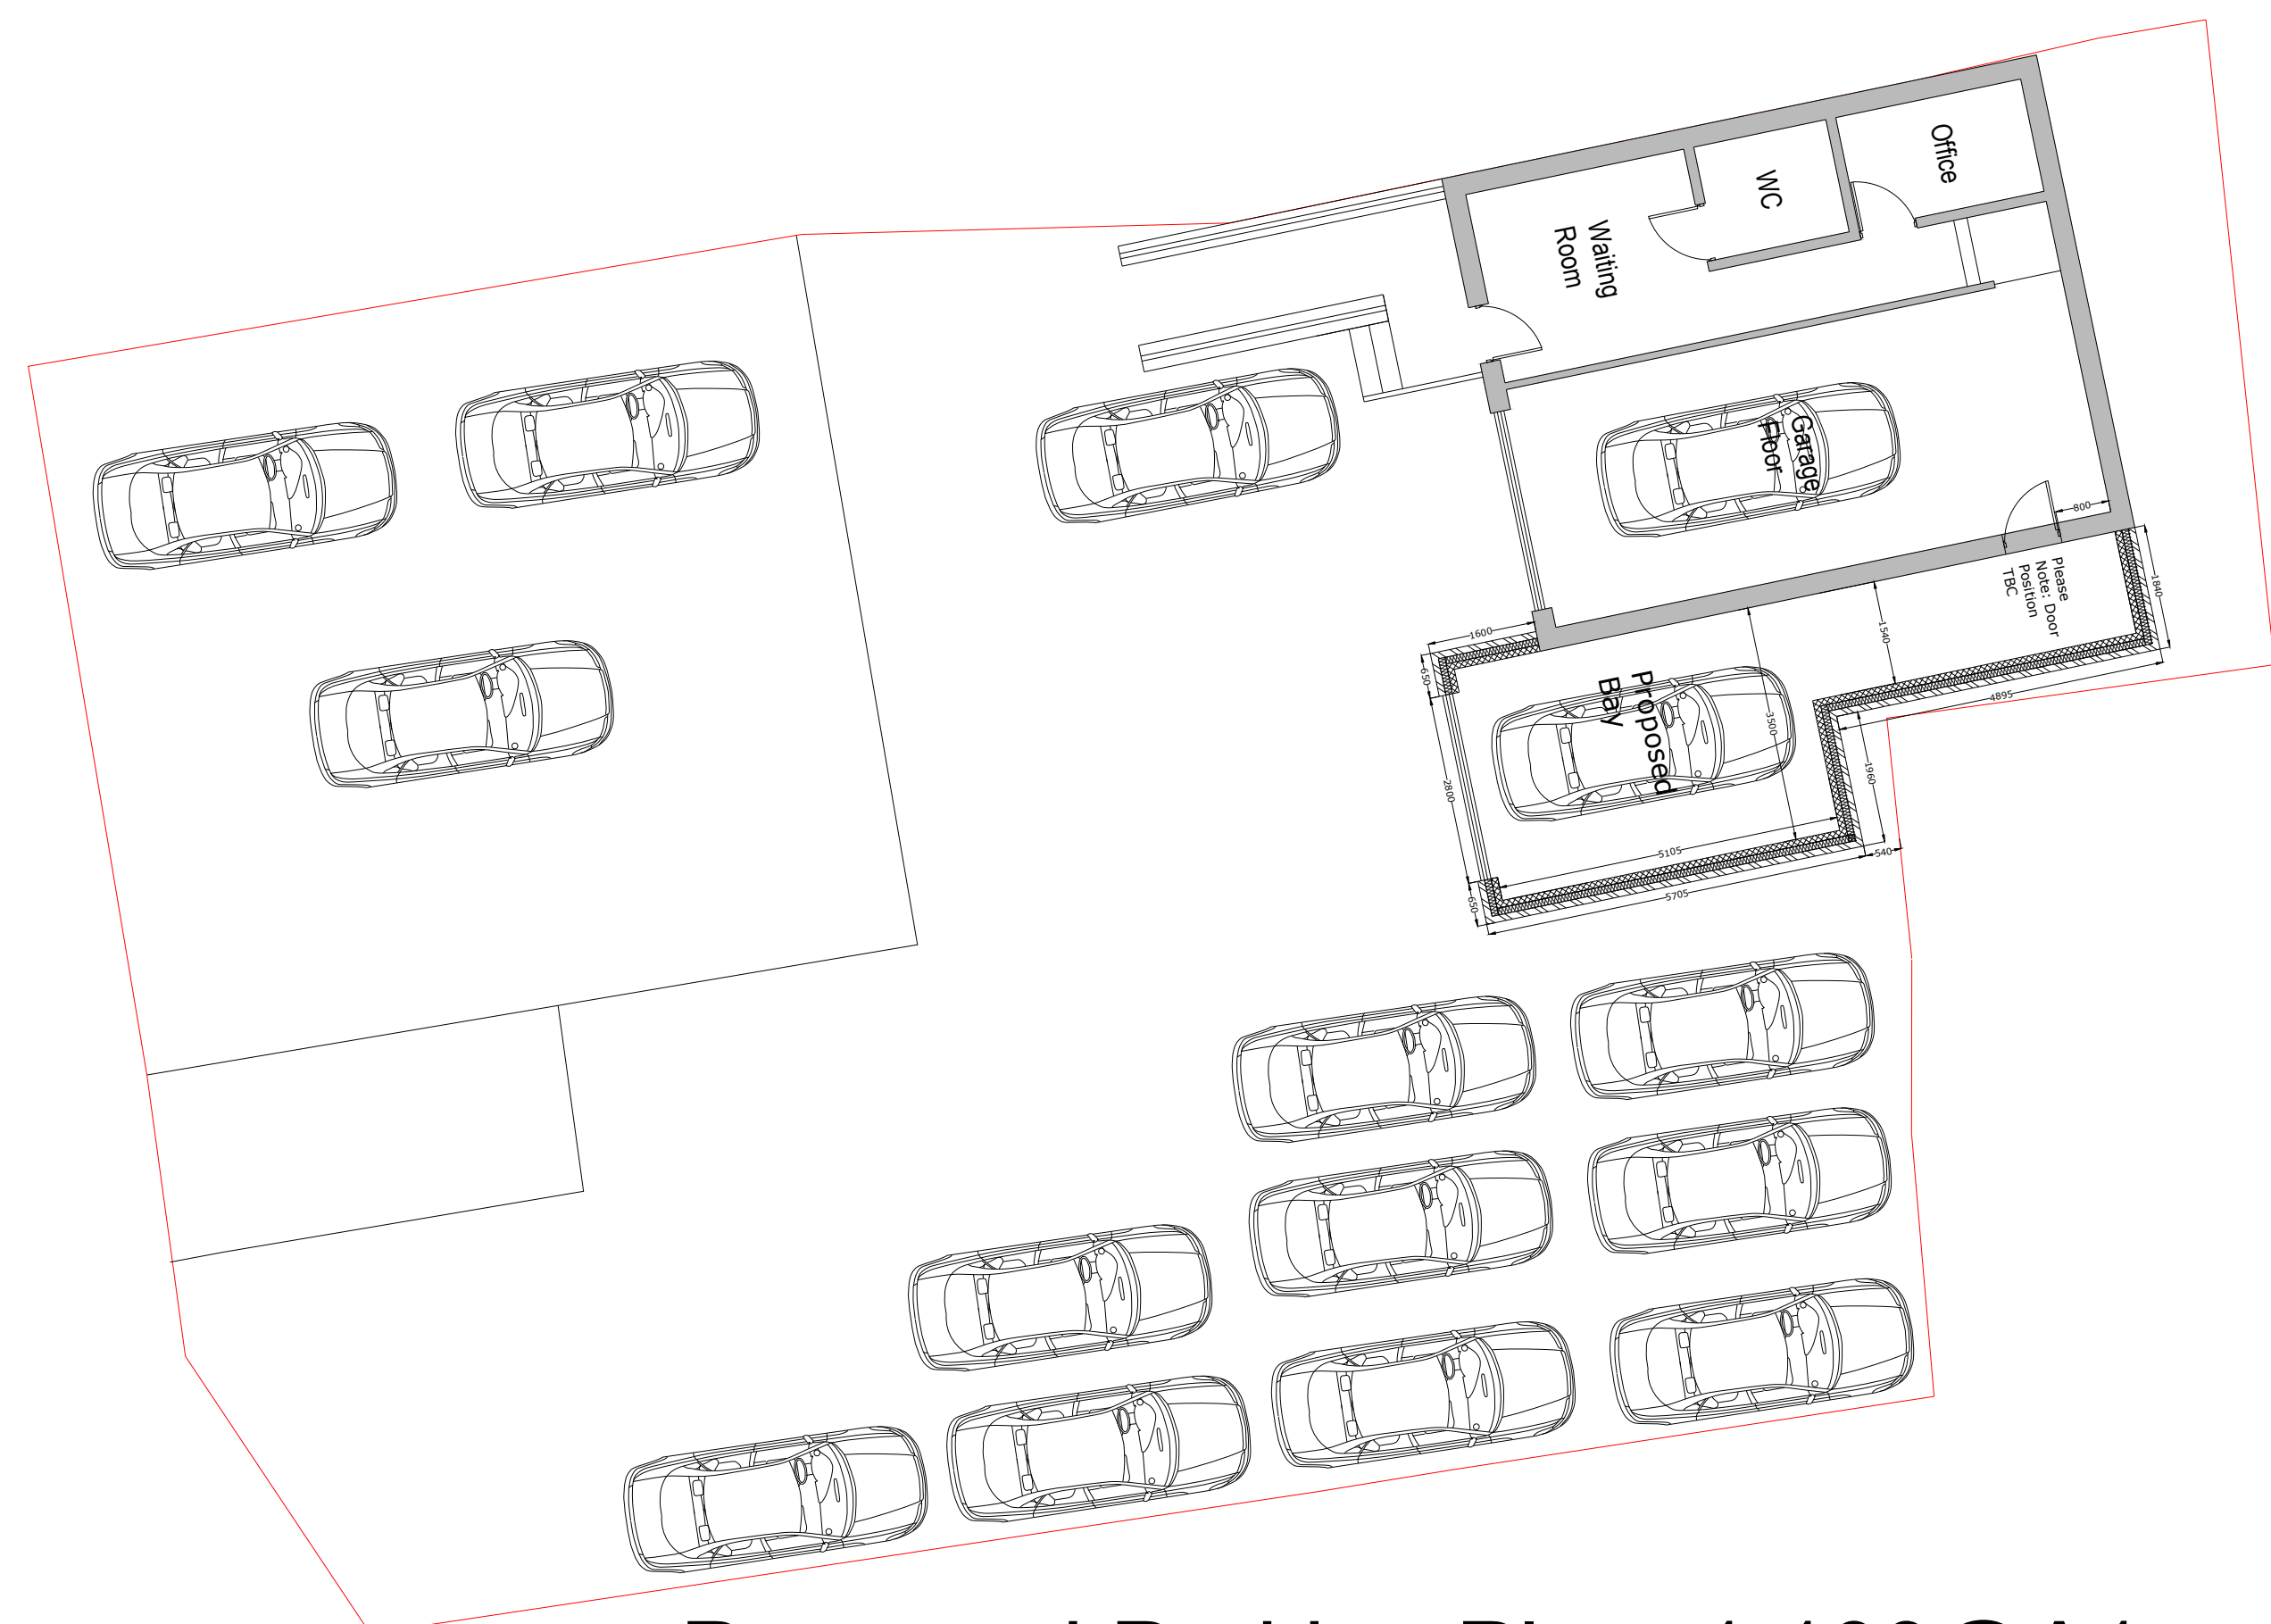

Proposed Parking Plan 1:100@A1

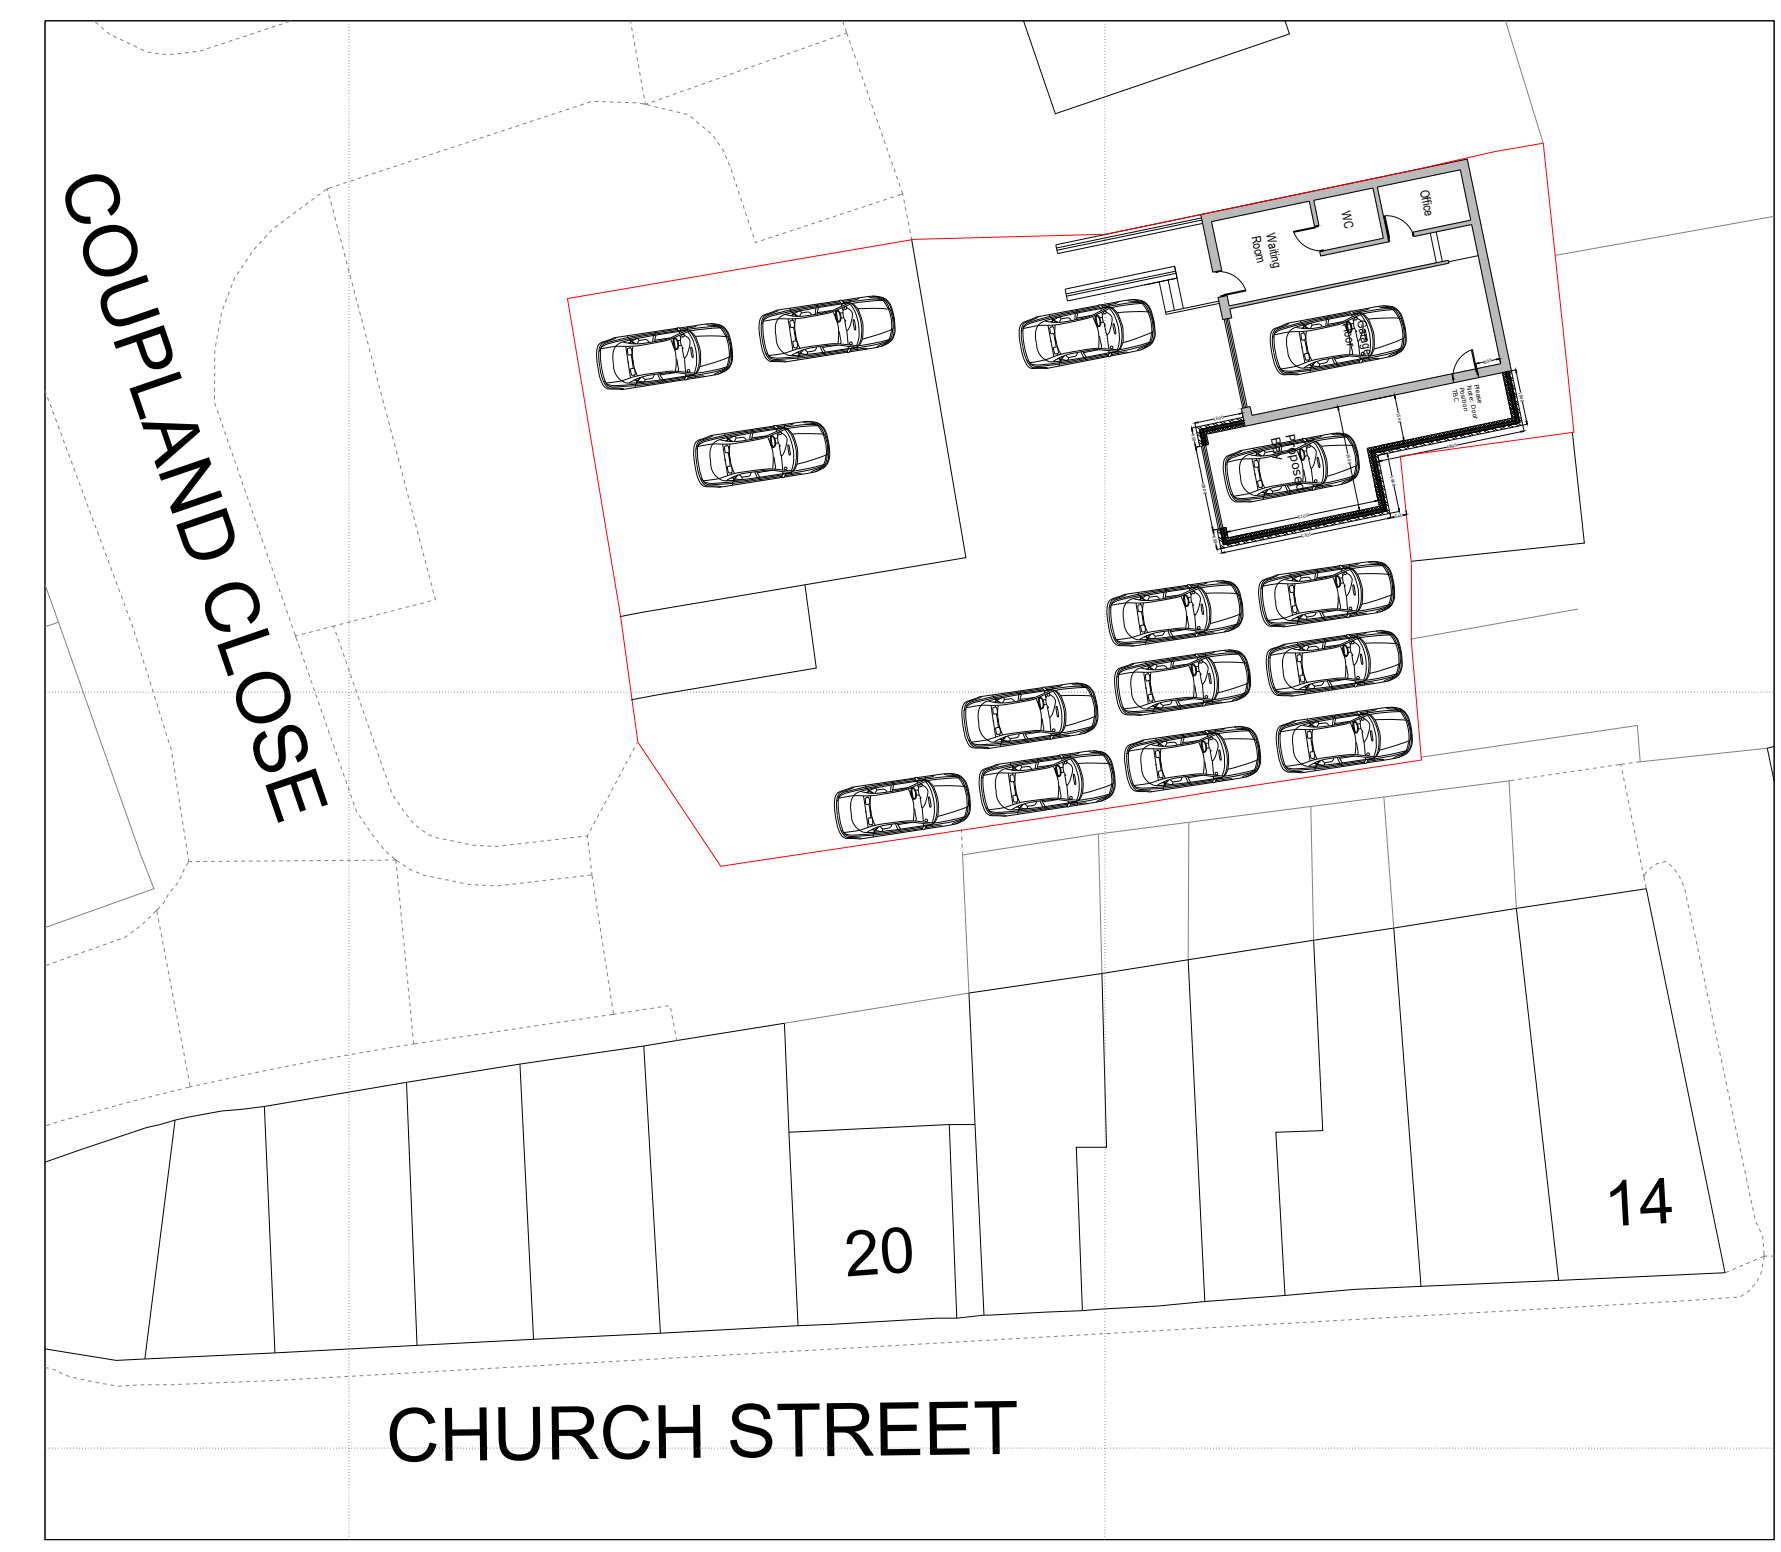

Proposed Site Plan 1:250@A1

01	RHS depth reduced	03.02.22	
Rev. No.	Revision note.	Date.	
Title: Location Plan, Proposed Parking Plan, Existing and Proposed Site Plans			
Project: GLS Auto Care Coupland Street Whitworth OL12 8QQ			
Client: Glenn Shiel GLS Auto Care Coupland Street Whitworth OL12 8QQ			
Scale:	Designed:	Drawn:	Date:
Indicated	AW	JW	14.12.2021
Drawing No. JCB21-260 - 5. Rev01			
 J C Building Design Ltd Tel: 01706 872797 / 07824 871086 enquiries@jcbuildingdesign.co.uk			