




LOWER GROUND FLOOR PLAN

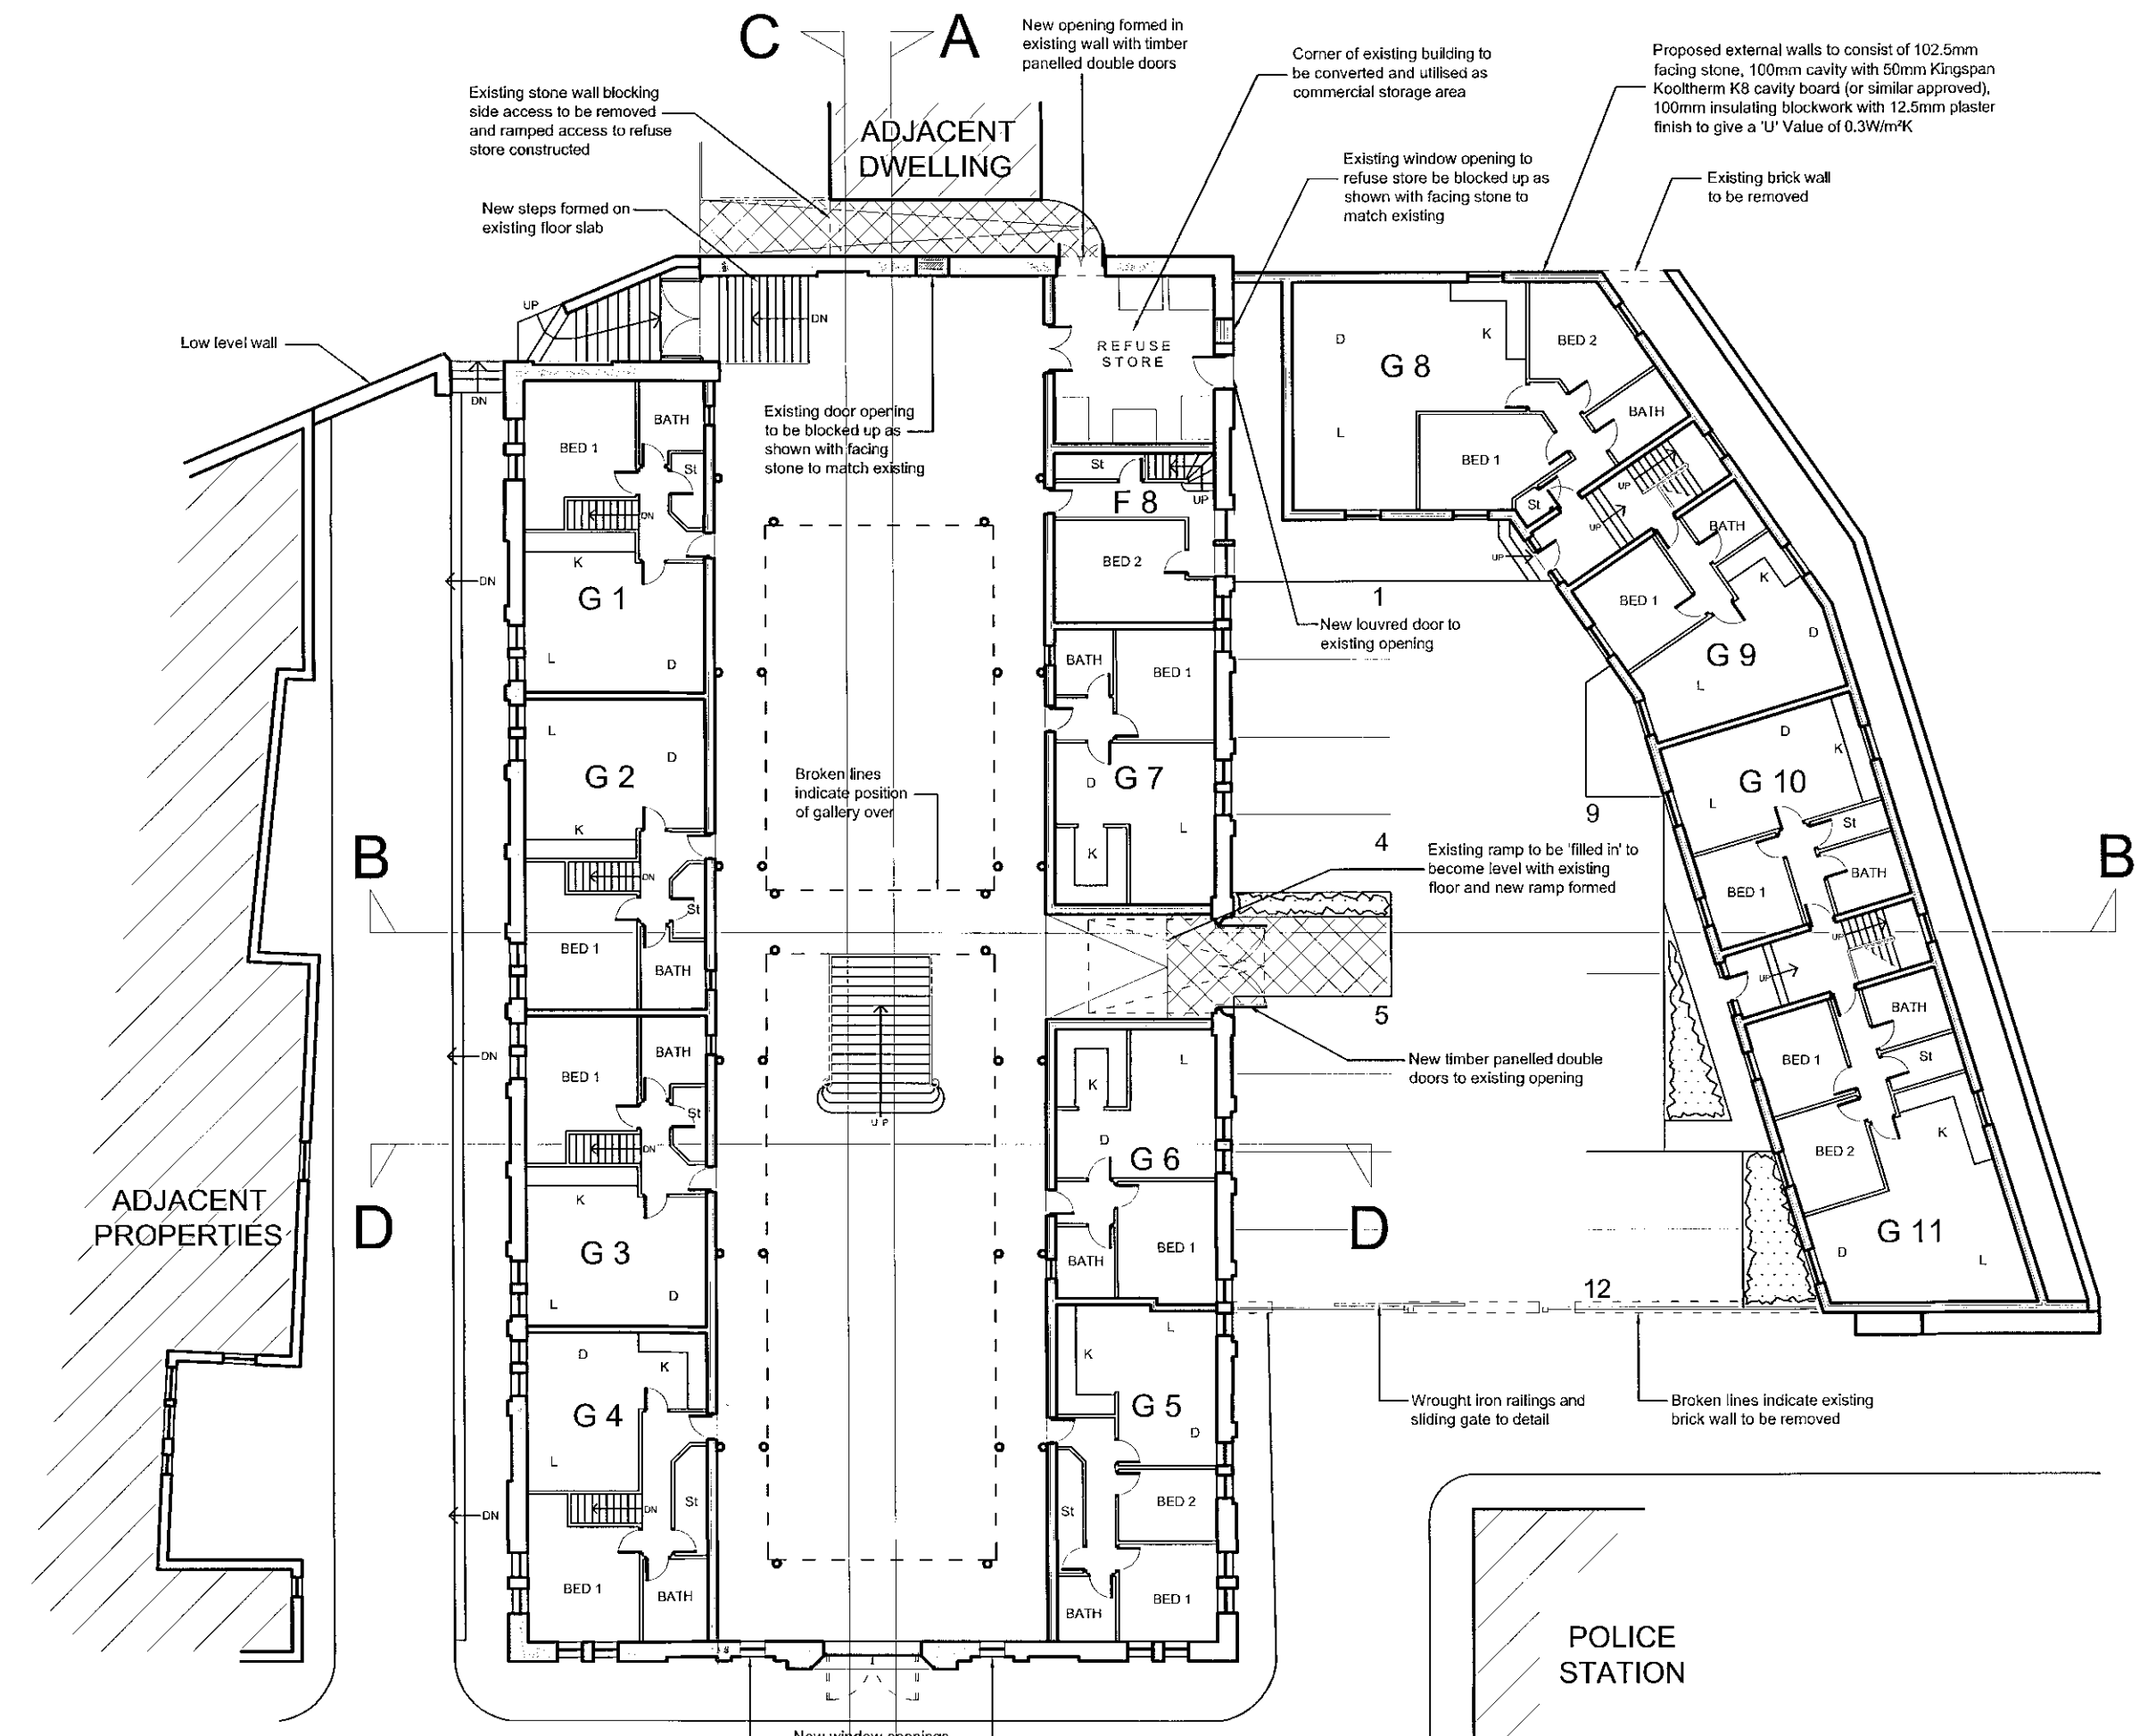


GROUND FLOOR PLAN

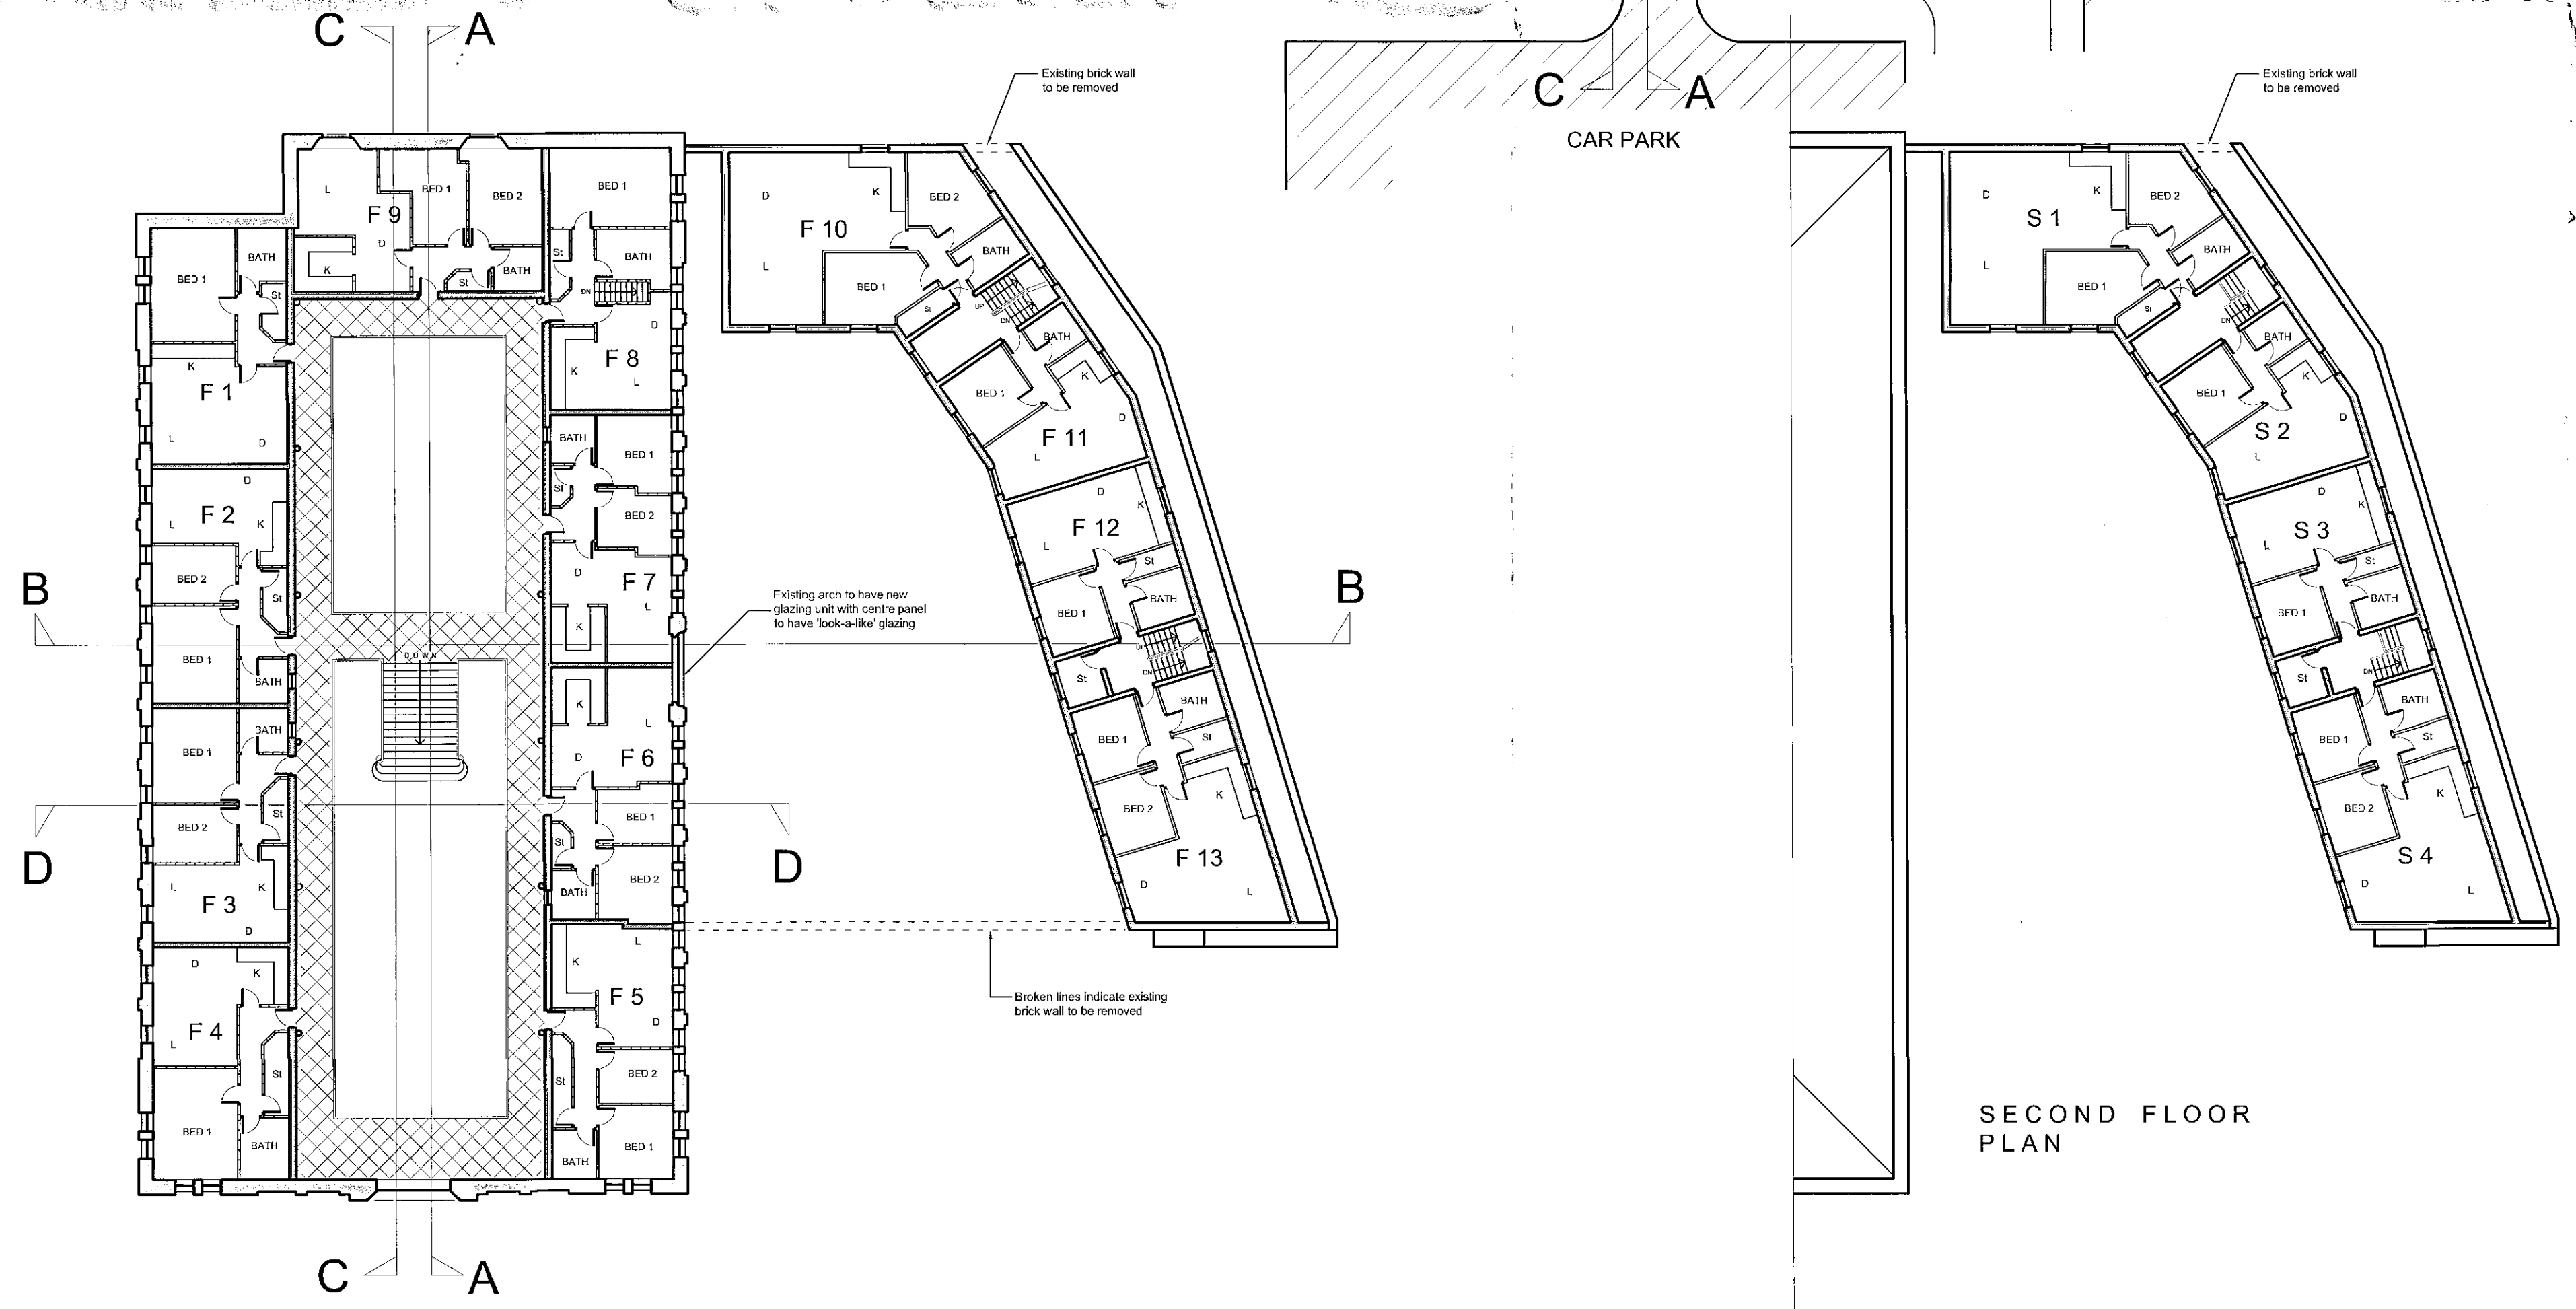

FIRST FLOOR PLAN

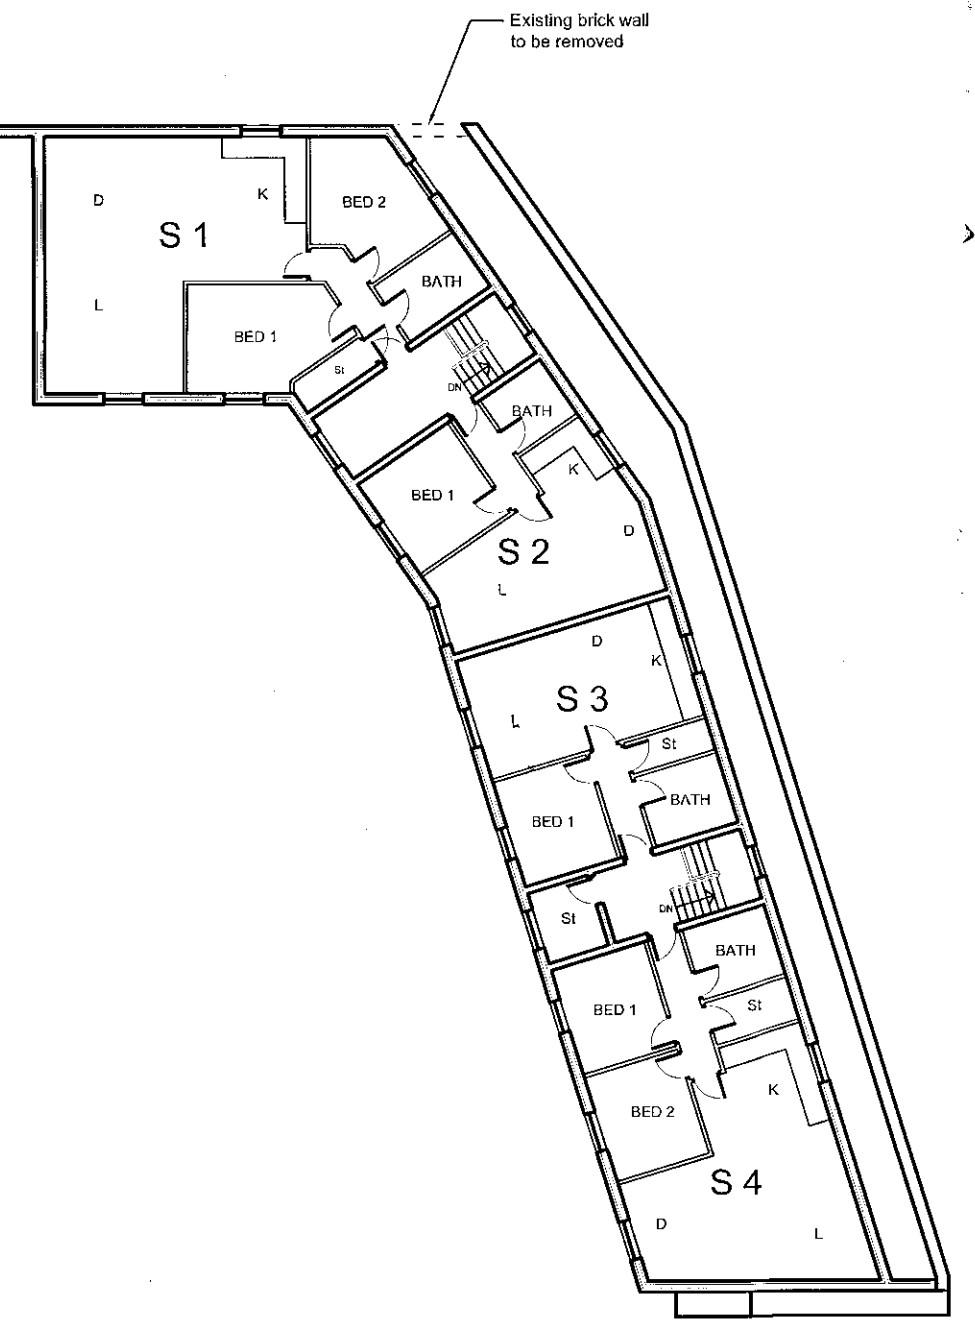

SECOND FLOOR PLAN

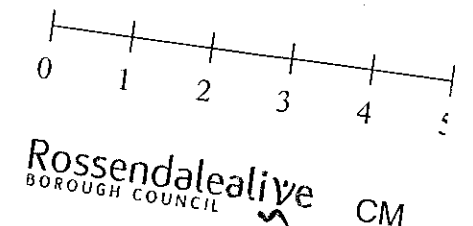


This copy has been made by or with the authority of  
 Rossendale Borough Council  
 Pursuant to section 47 of the Copyright Design and Patent Act 1988,  
 unless that act provides a relevant exception to copyright, the copy must  
 not be copied without the prior permission of the copyright owner

2009/562


**PROPOSED FLOOR PLANS  
 PROPOSED ALTERATIONS AND  
 EXTENSION TO MARKET HALL,  
 BACUP**

DRWG. No. K471/03  
 DATE 12.08.09 JS  
 SCALE 1:200  
 REV. \_\_\_\_\_

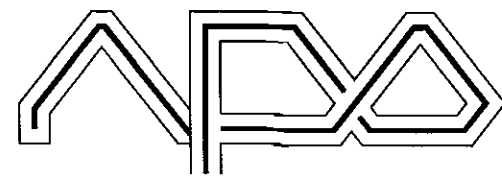


**NEIL PIKE ARCHITECTURE**  
 17-19 CHORLEY NEW ROAD BOLTON BL1 4QR  
 TEL: 01204 392233 FACSIMILE: 01204 538555  
 WWW.NEILPIKEARCHITECTURE.CO.UK


Copyright of this drawing remains with the Architect.  
 Do not scale from this drawing. Work to figured dimensions.  
 Check all dimensions on site. In the event of any discrepancy  
 refer query to the Architect.

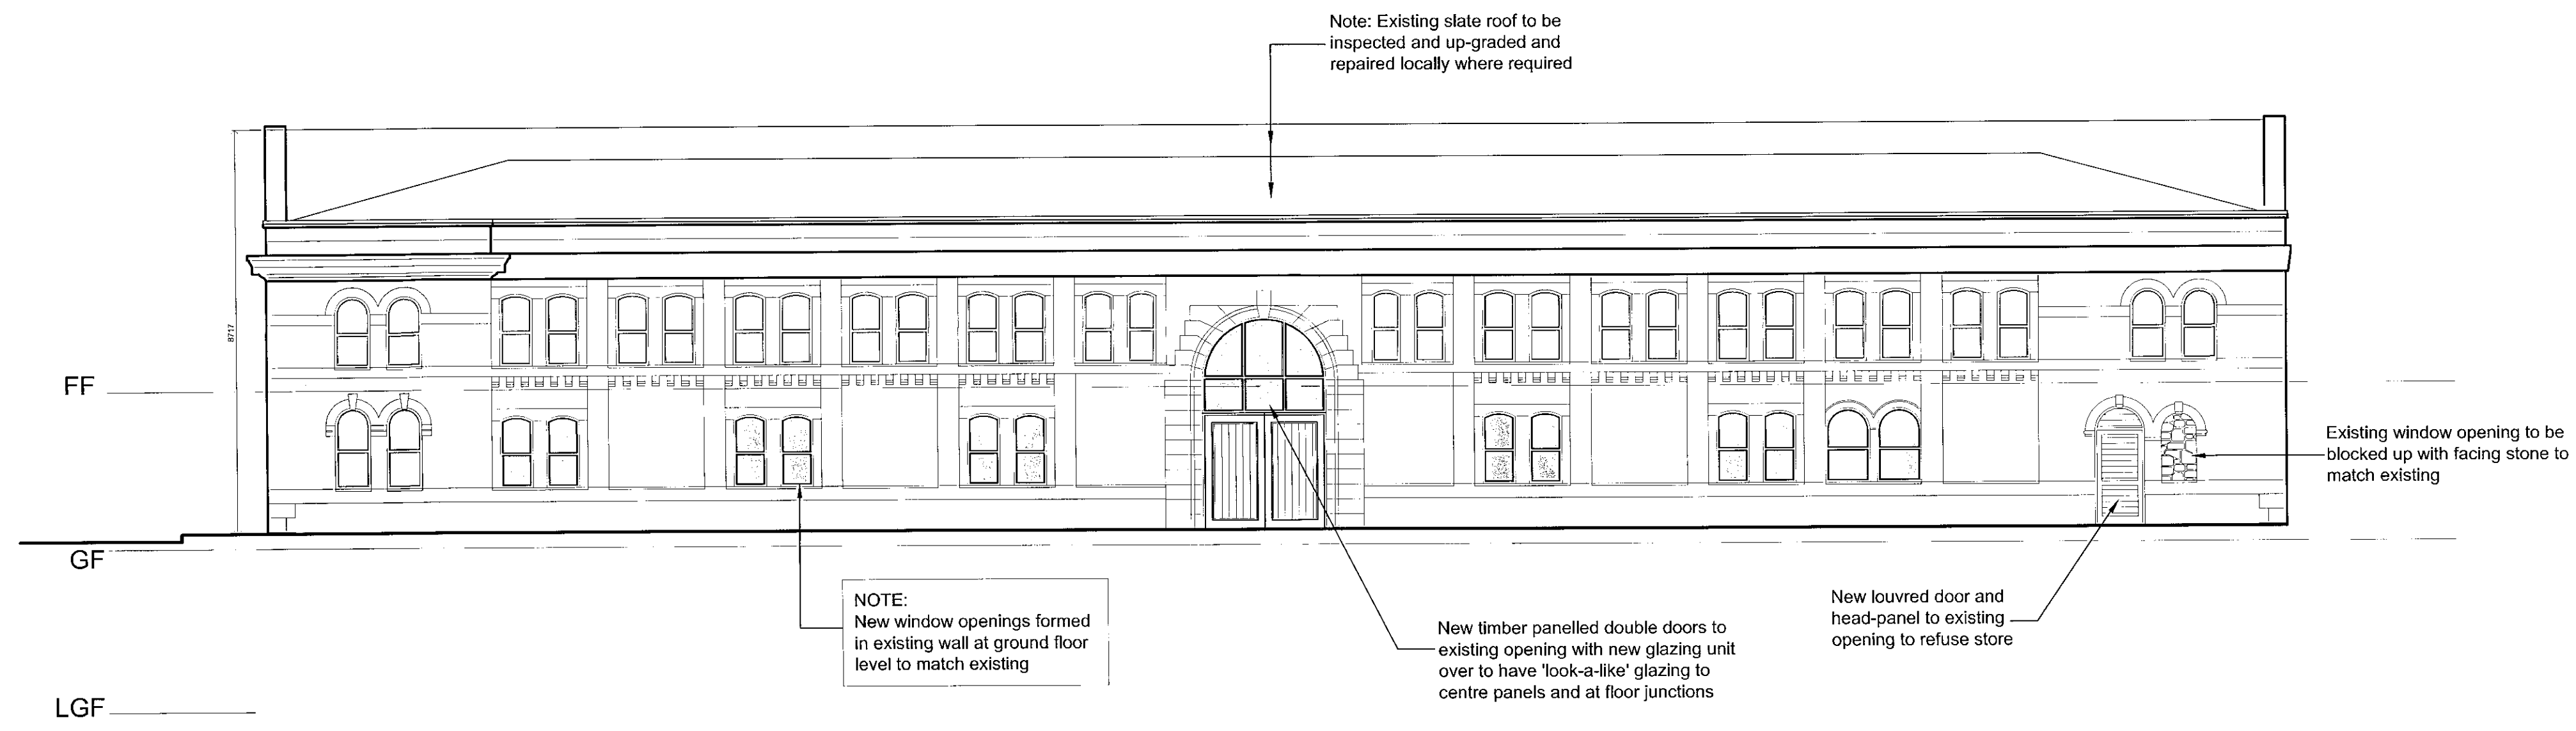

**ELEVATION D-D**

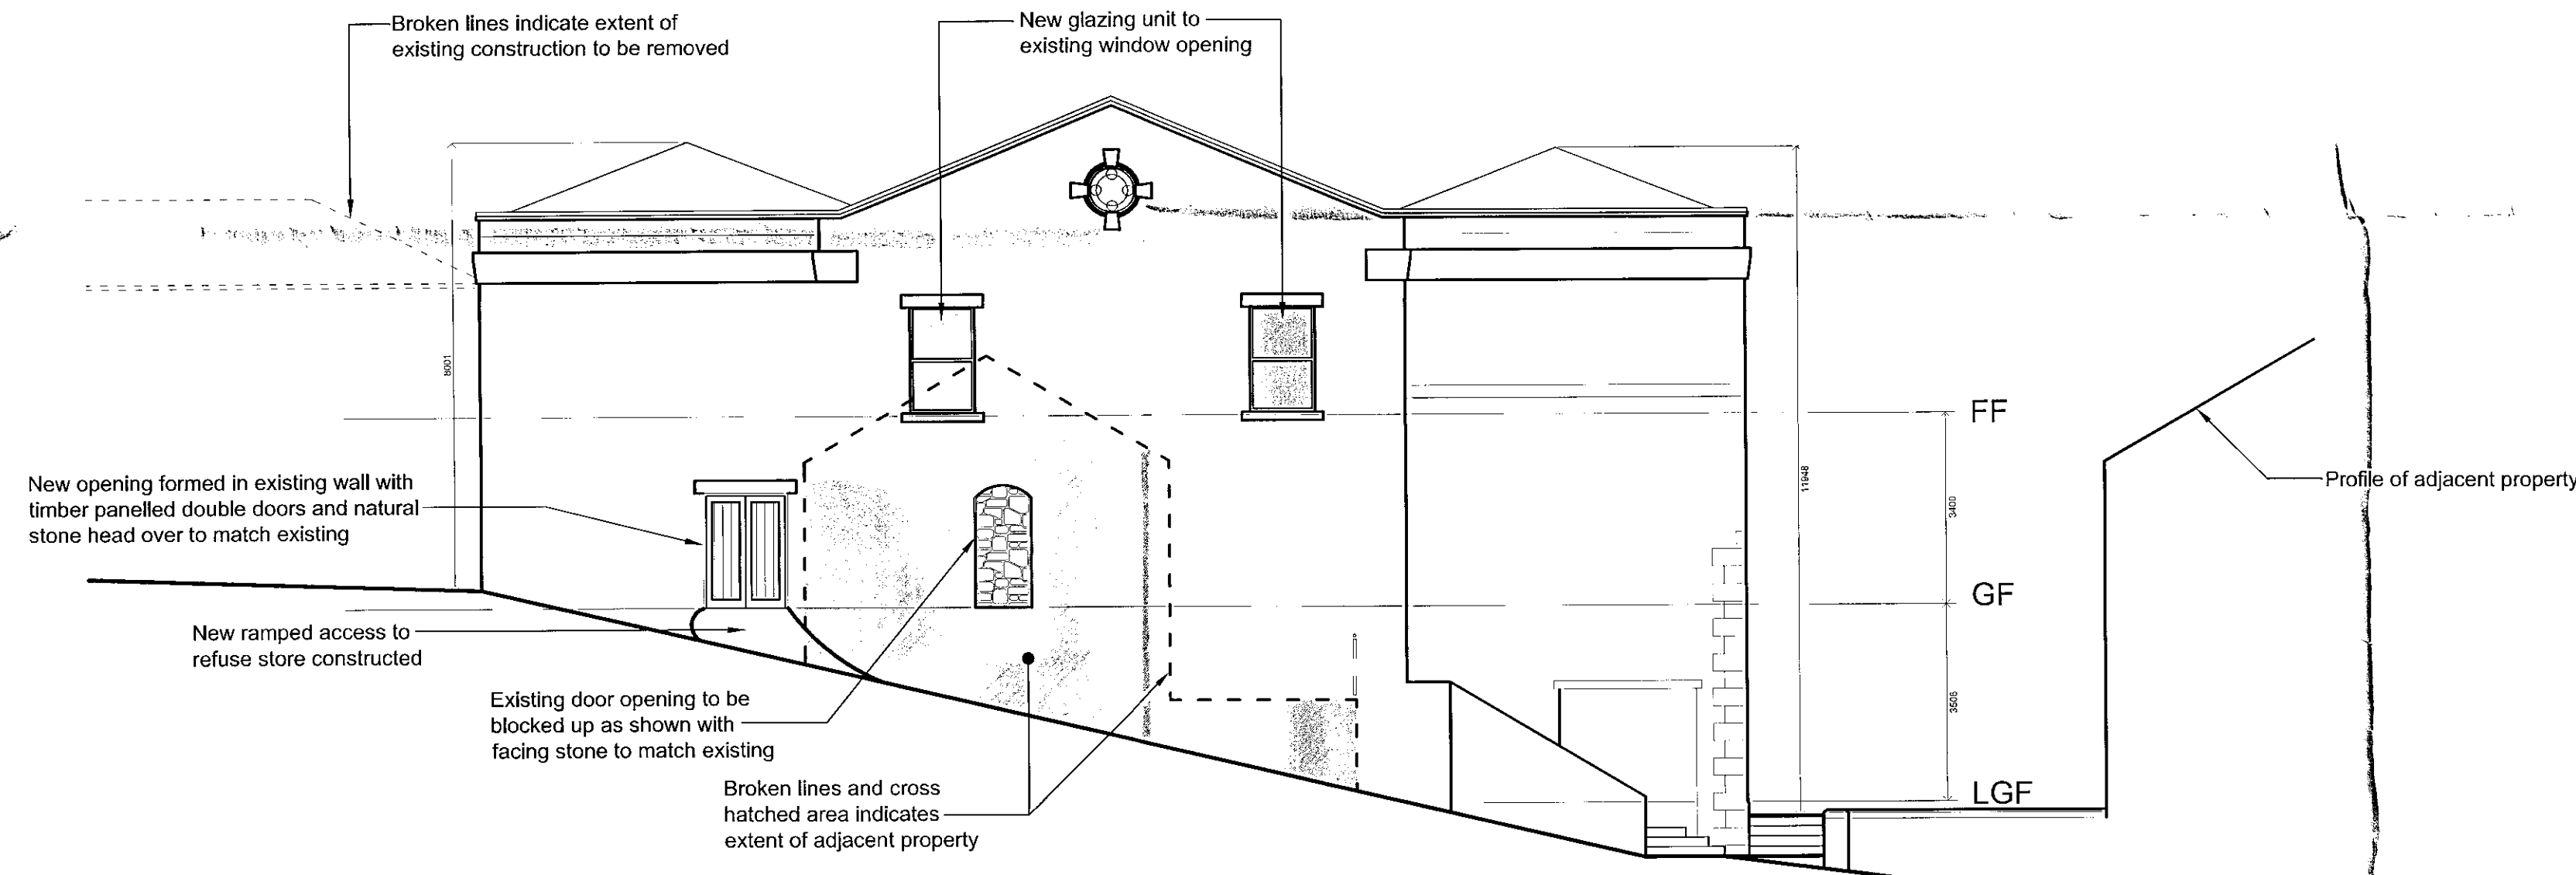

**ELEVATION C-C**

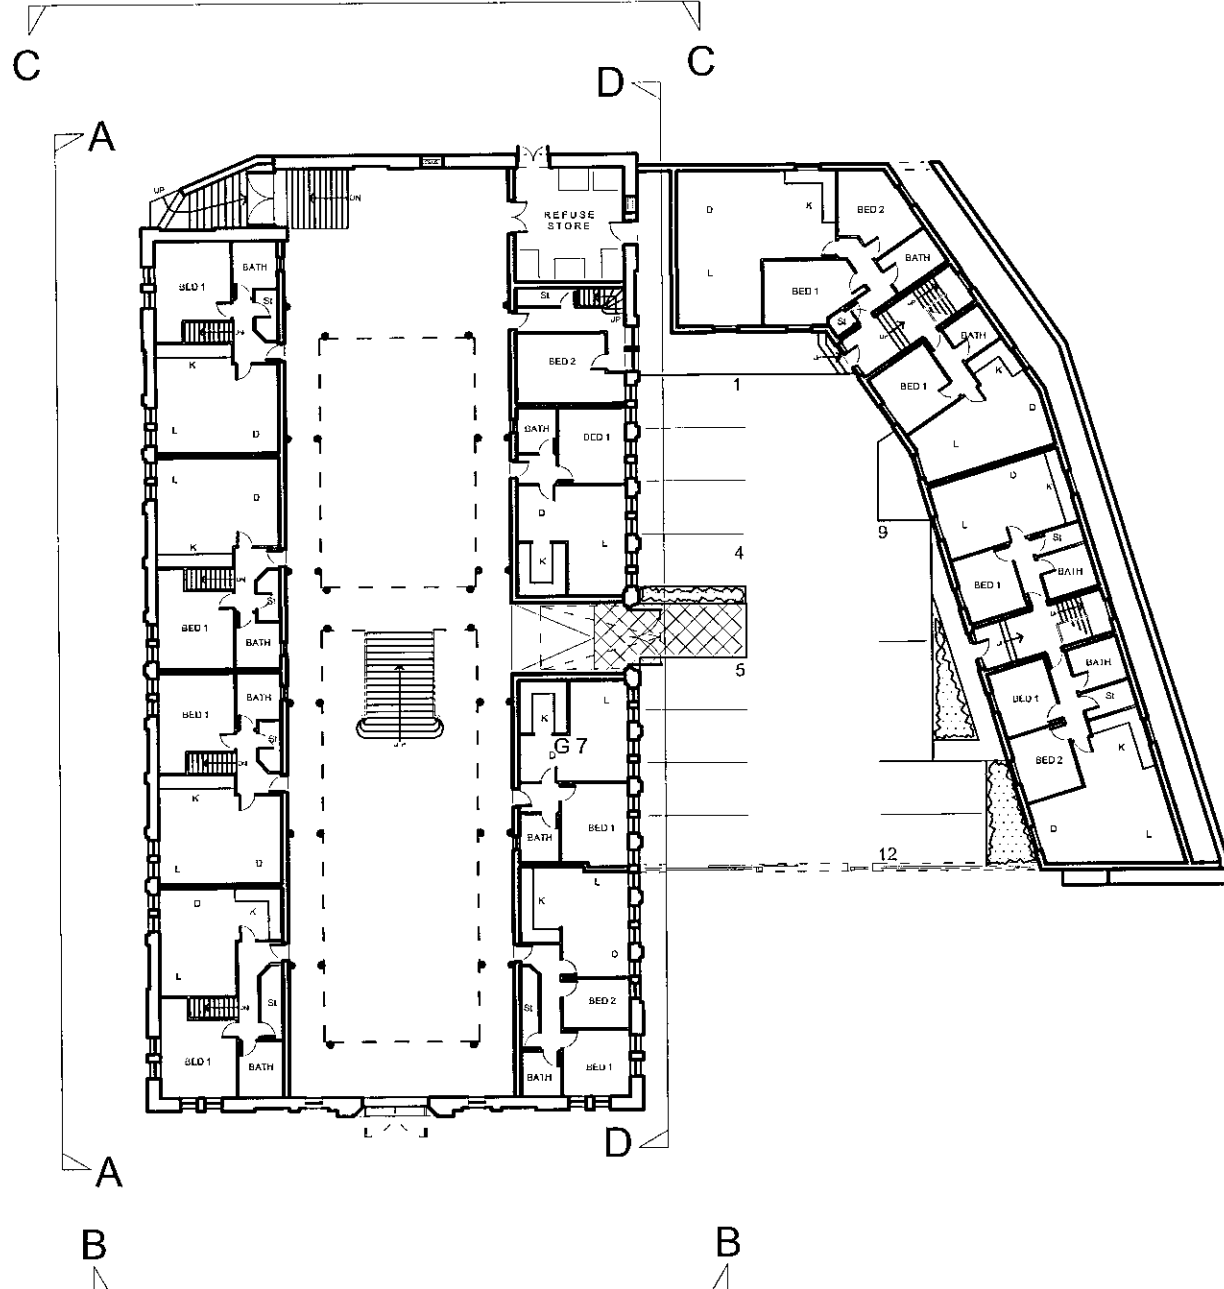


NOT TO SCALE

This copy has been made by or with the authority of  
 Rossendale Borough Council  
 Pursuant to section 41 of the Copyright Design and Patent Act 1988.  
 Unless that act provides a specific exception to copyright, the copy must  
 not be used in any way that infringes the copyright owner's rights.


10 @ NOV 2009  
 2009/1562

**PROPOSED ELEVATIONS  
 C-C & D-D TO MARKET HALL  
 PROPOSED ALTERATIONS AND  
 EXTENSION TO MARKET HALL,  
 BACUP**

DRWG. No. K471/04/3  
 DATE 18.08.09 JS  
 SCALE 1: 100  
 REV. \_\_\_\_\_

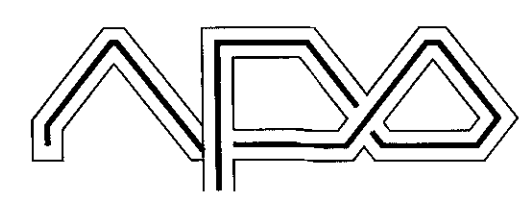

**NEIL PIKE ARCHITECTURE**  
 17-19 CHORLEY NEW ROAD BOLTON BL1 4QR  
 TEL: 01204 392233 FACSIMILE: 01204 585959  
 WWW.NEILPIKEARCHITECTURE.CO.UK  
Copyright of this drawing remains with the Architect. Do not scale from this drawing. Work to figured dimensions. Check all dimensions on site. In the event of any discrepancy refer query to the Architect.

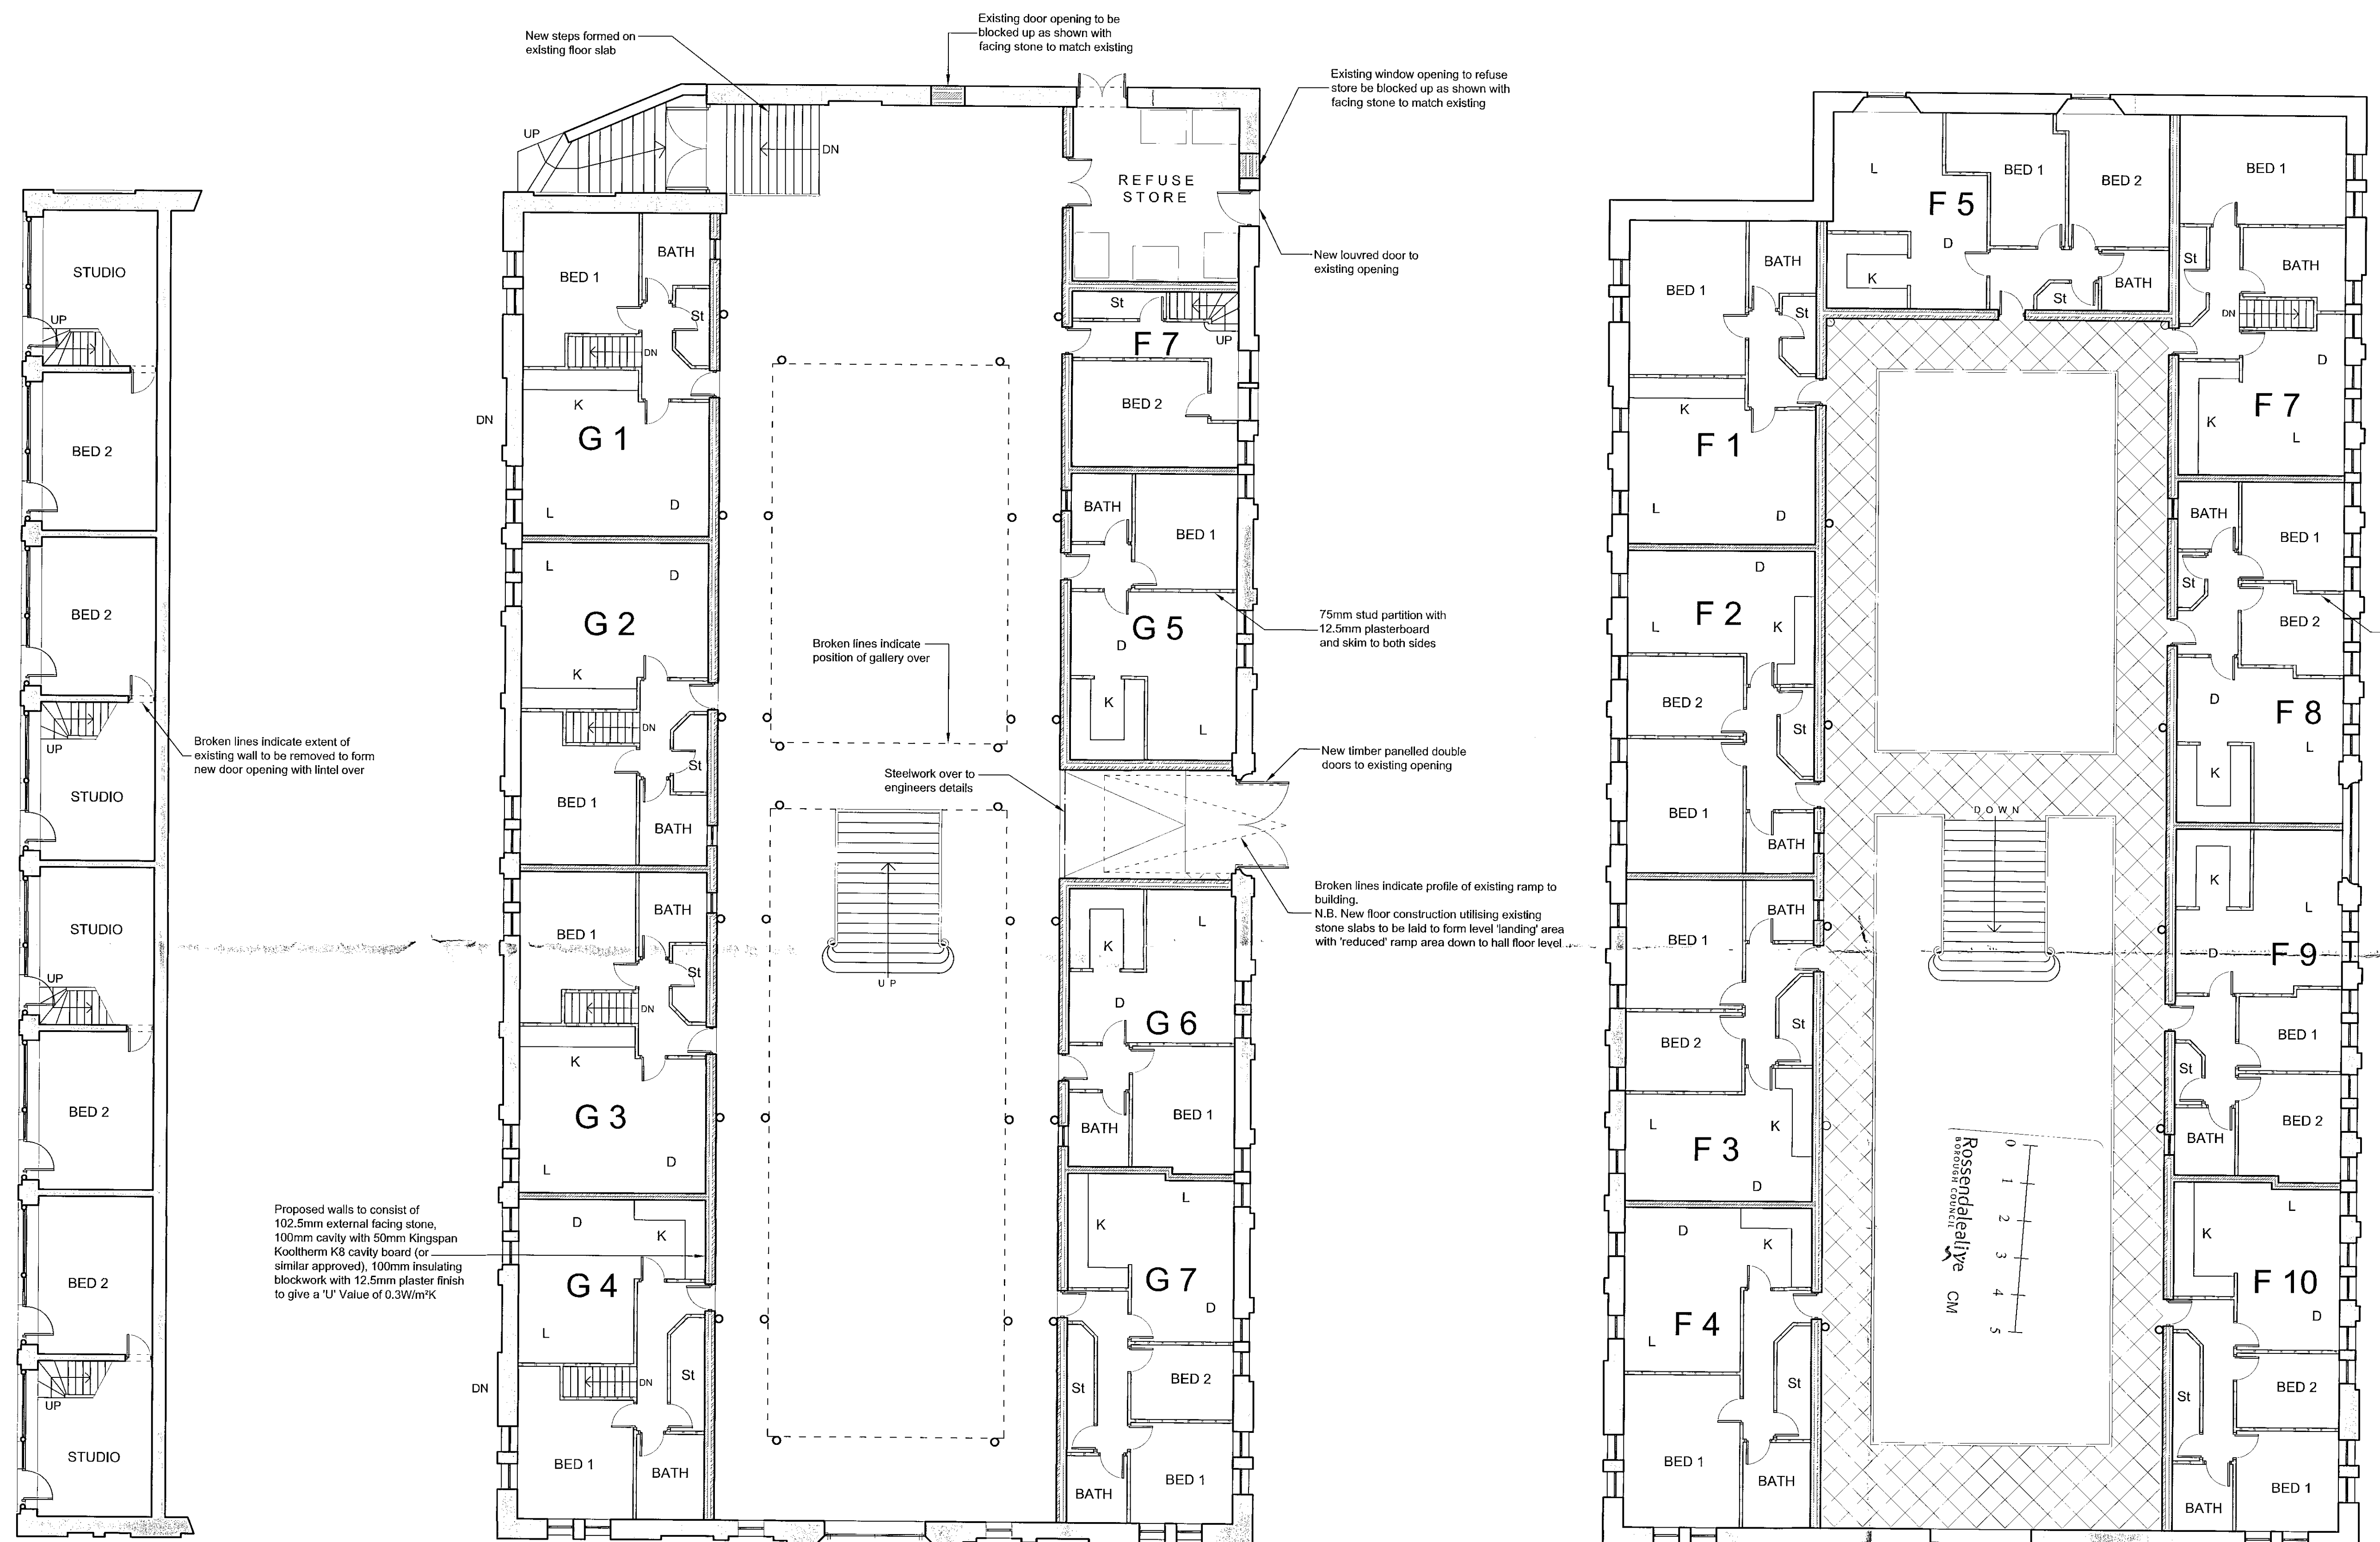


18 NOV 2009  
2009/1562

0 1 2 3 4 5  
Rosendall/Leve  
CM

**PROPOSED FLOOR PLANS TO  
MARKET HALL  
PROPOSED ALTERATIONS AND  
EXTENSION TO MARKET HALL,  
BACUP**

DRWG. No. K471/09  
DATE 12.08.09 JS  
SCALE 1: 100  
REV.

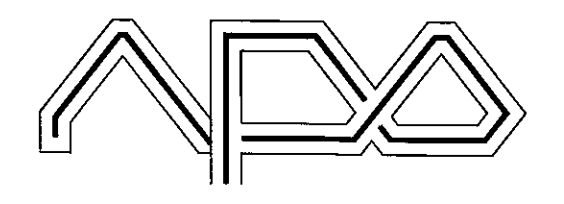

**NEIL PIKE ARCHITECTURE**


17-19 CHORLEY NEW ROAD BOLTON BL1 4QR  
TEL 01204 392233 FACSIMILE 01204 529509  
www.neilpikearchitecture.co.uk

Copyright of this drawing remains with the Architect.  
Do not scale from this drawing. Work to signed dimensions.  
Check all dimensions on site. In the event of any discrepancy  
refer query to the Architect.


This copy has been made by us with the authority of  
Rosendall Borough Council  
Unless this copy provides a relevant inspection to support the copy made  
it is not to be used without the prior permission of the Architect.





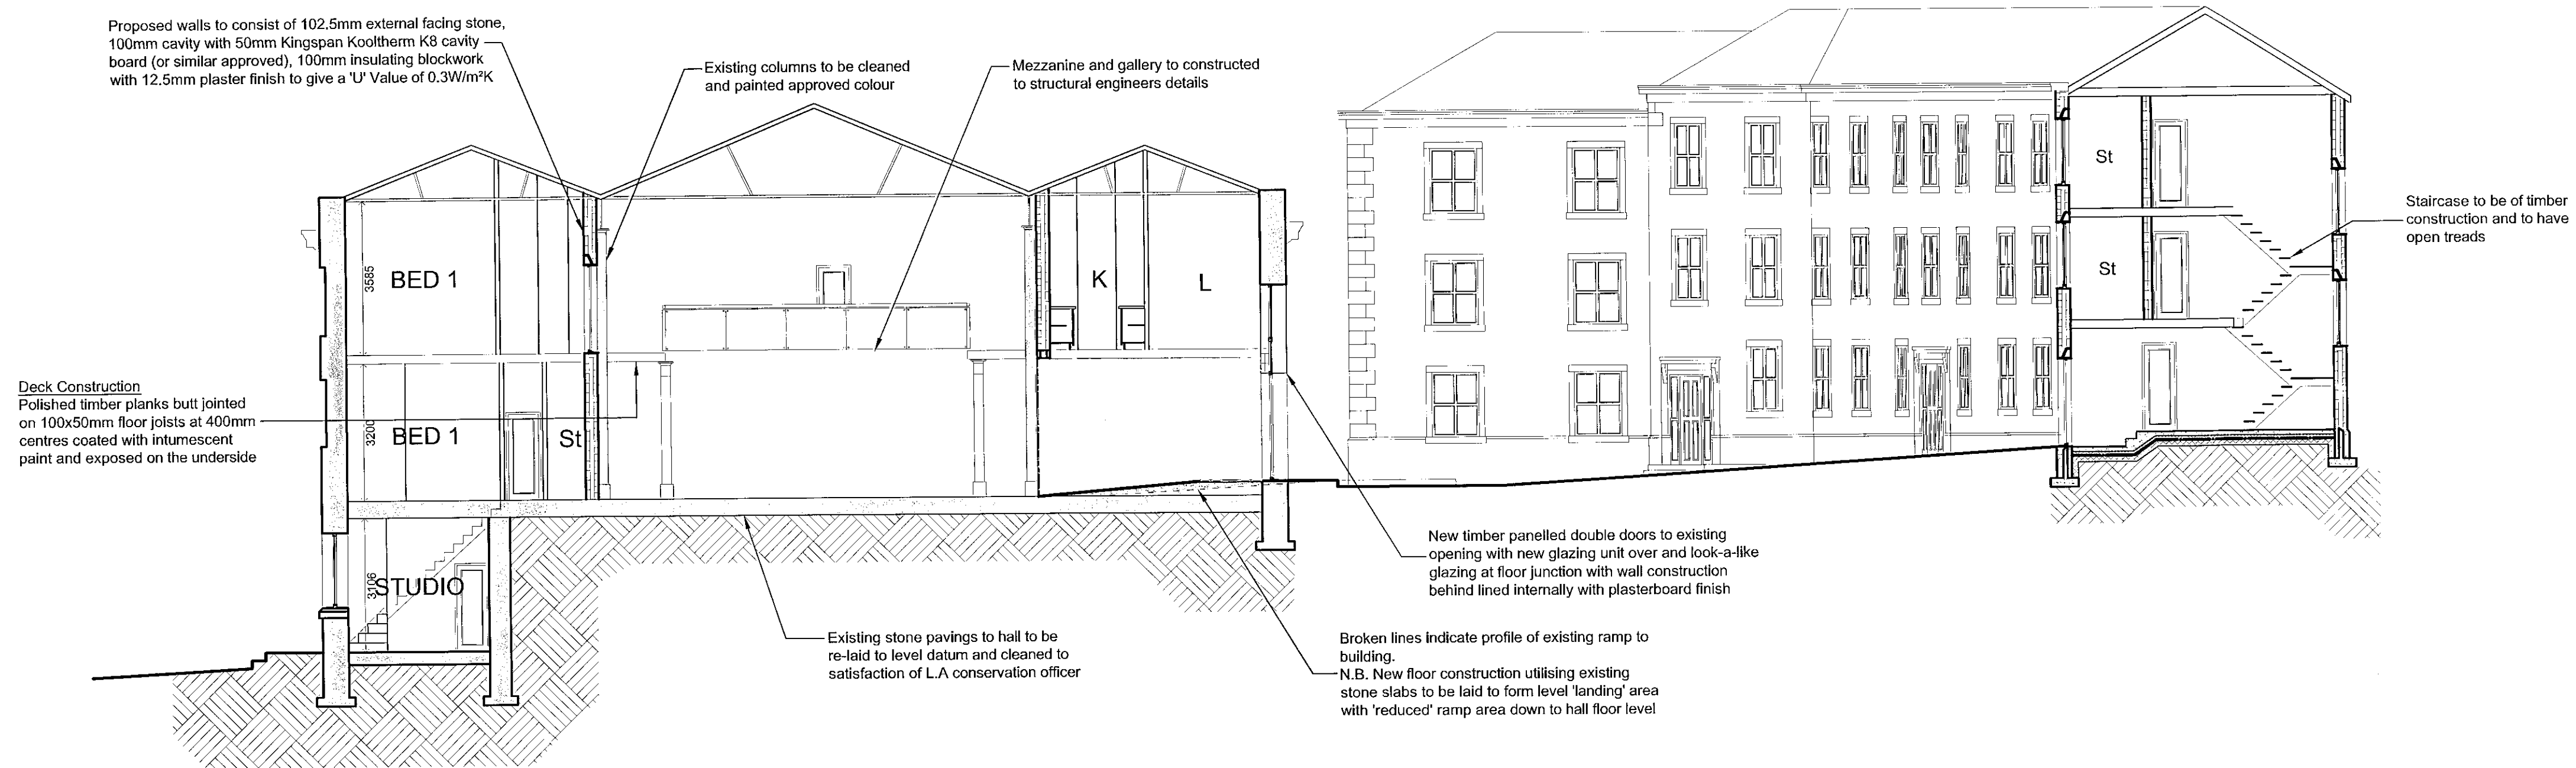


**SECTION B - B**

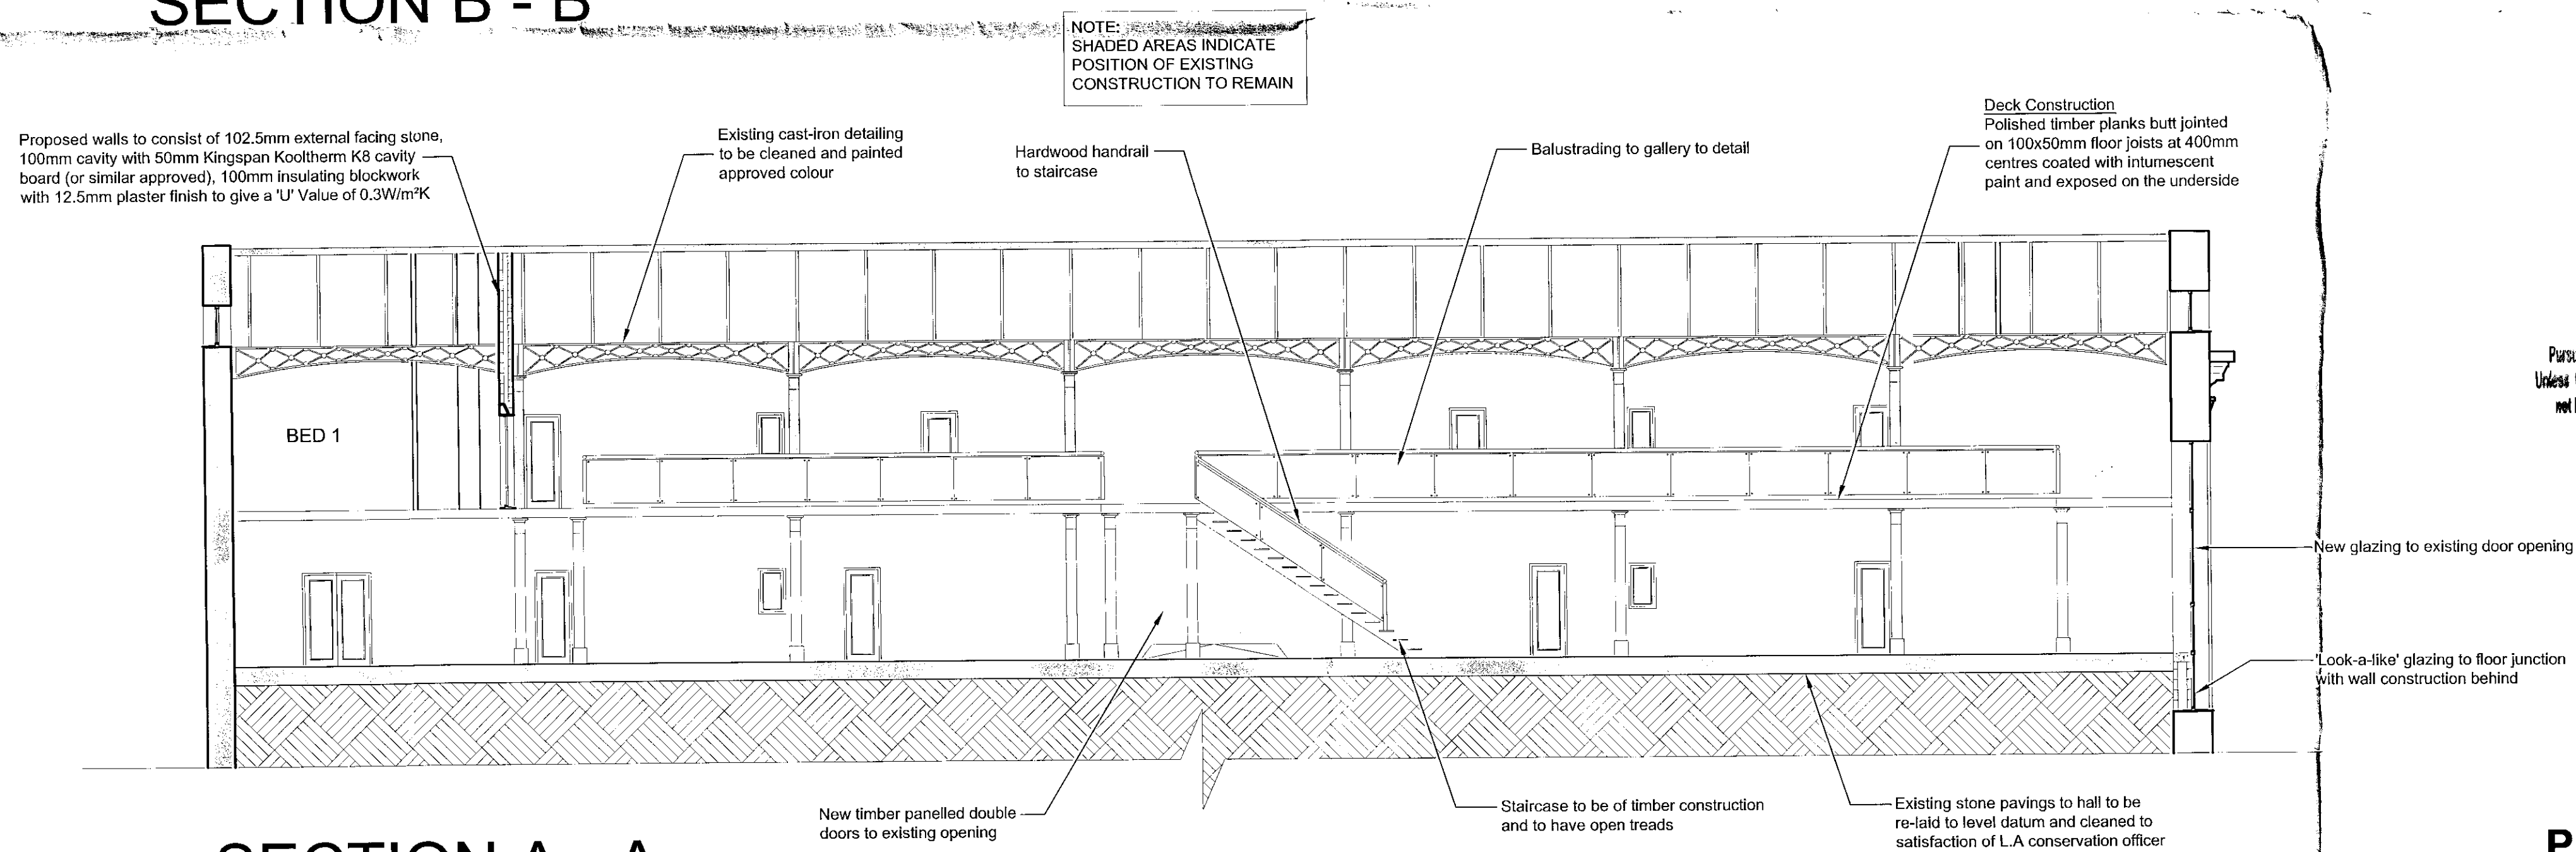

**SECTION A - A**

NOTE:  
SHADED AREAS INDICATE  
POSITION OF EXISTING  
CONSTRUCTION TO REMAIN

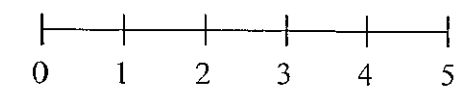

Rossendalealife CM  
BOROUGH COUNCIL


This copy has been made by or with the authority of  
Rossendale Borough Council  
Pursuant to section 47 of the Copyright Design and Patent Act 1988,  
Unless that act provides a relevant exception to copyright, this copy must  
not be copied without the prior permission of the copyright owner

18 NOV 2009

2009/562

**PROPOSED SECTIONS A-A & B-B TO MARKET HALL  
PROPOSED ALTERATIONS AND  
EXTENSION TO MARKET HALL,  
BACUP**


DRWG. No. K471/05  
DATE 04.09.09 JS  
SCALE 1: 100  
REV.

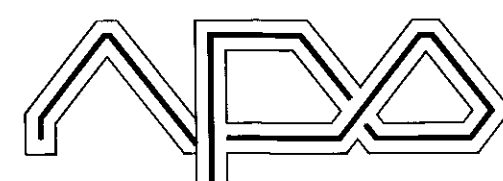

NEIL PIKE ARCHITECTURE

17-19 CHORLEY NEW ROAD BOLTON BL1 4QR  
TEL: 01204 362233 FACSIMILE: 01204 528505  
WWW.NEILPIKEARCHITECTURE.CO.UK

Copyright of this drawing remains with the Architect.  
Do not scale from this drawing. Work to figured dimensions.  
Check all dimensions on site in the event of any discrepancy  
refer query to the Architect.

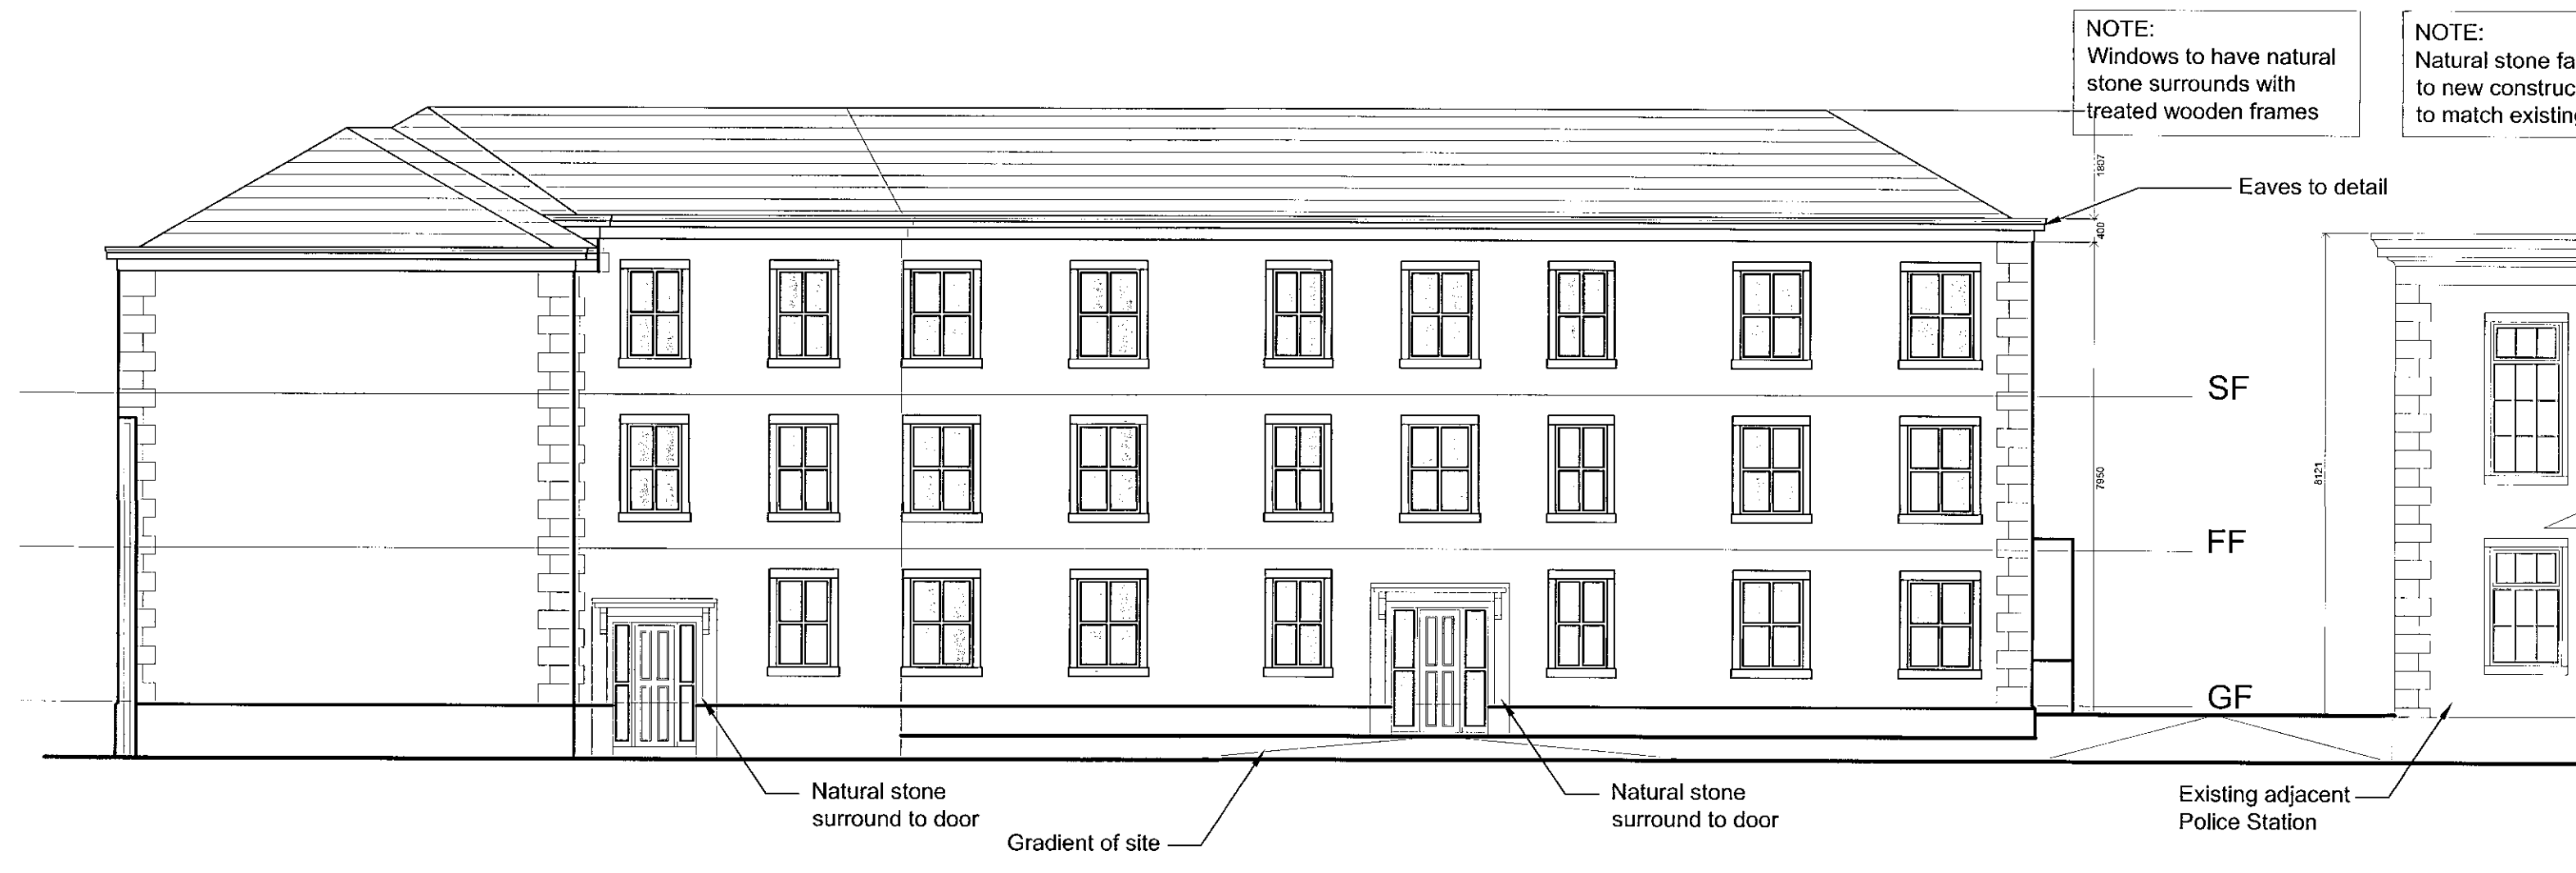


ELEVATION A-A




ELEVATION B-B



ELEVATION C-C

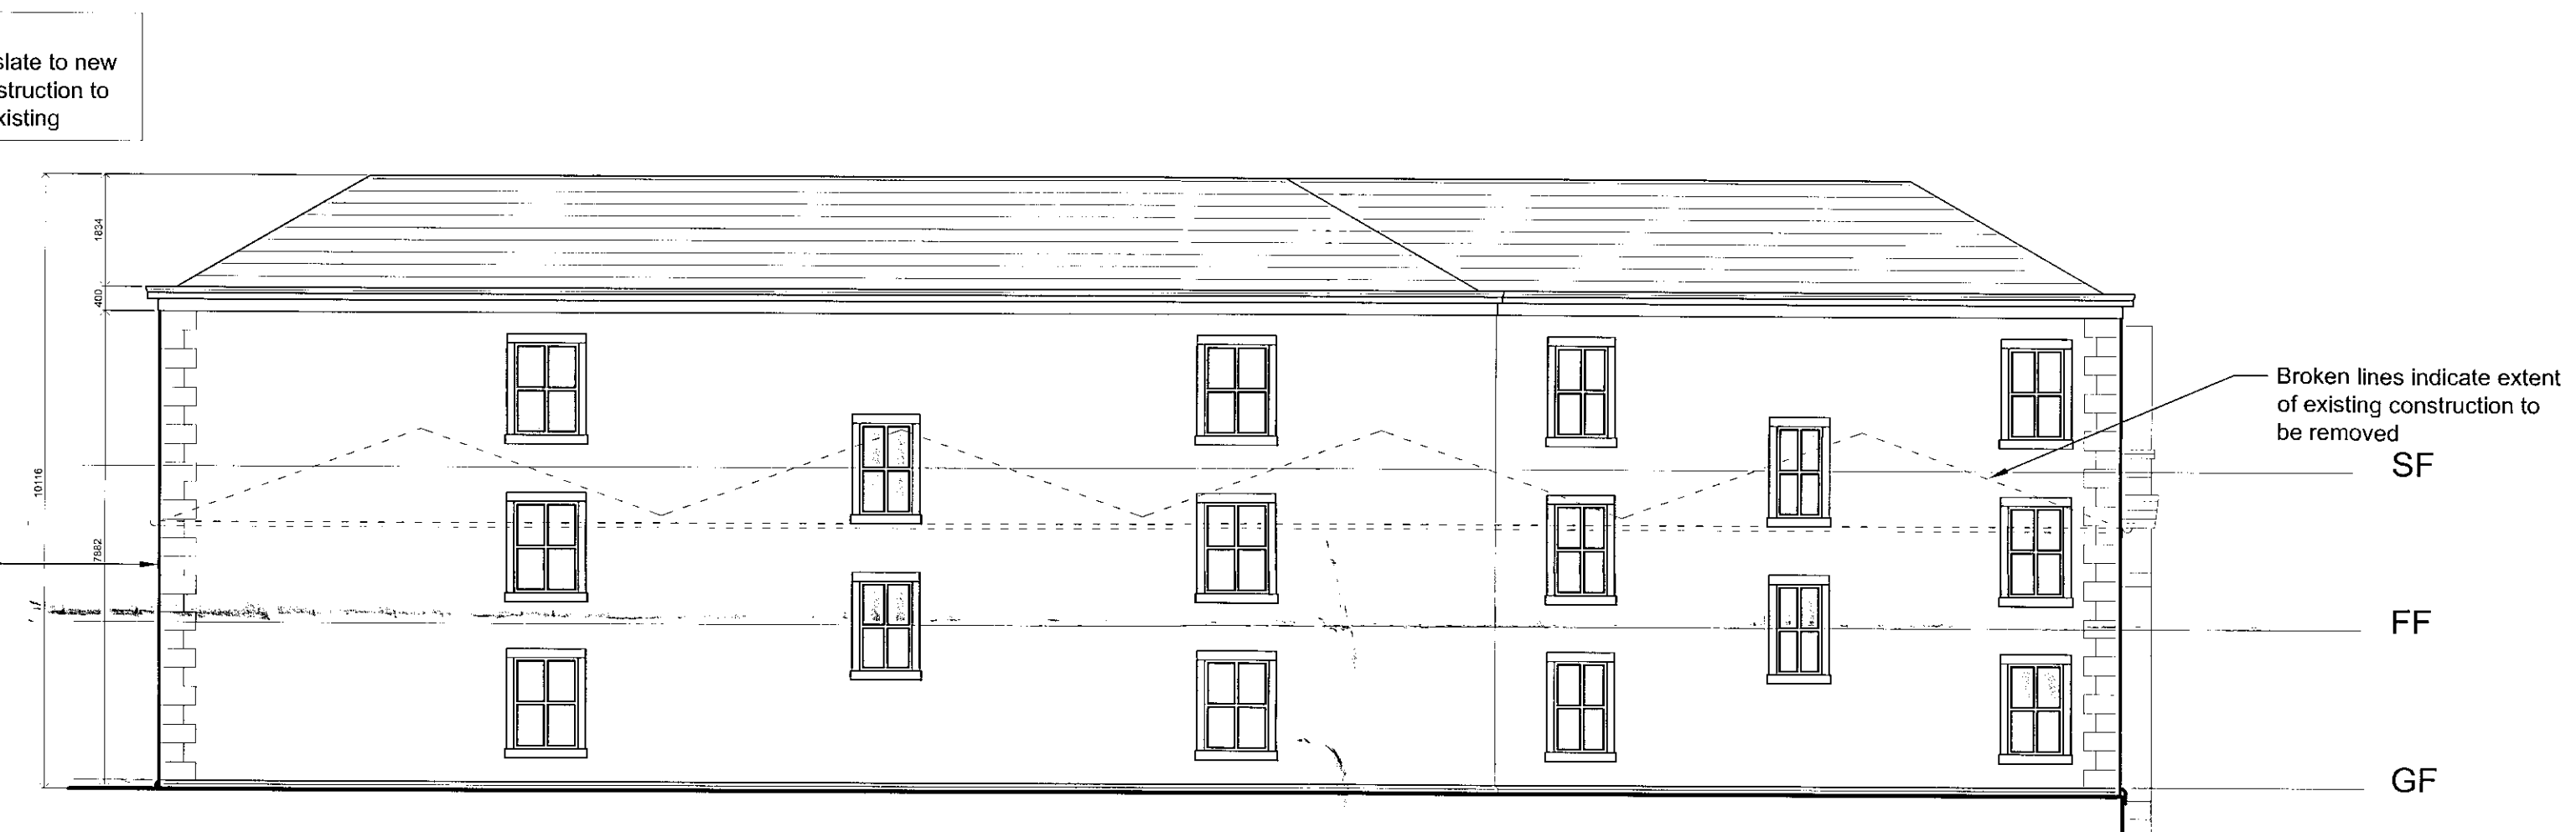


ELEVATION D-D

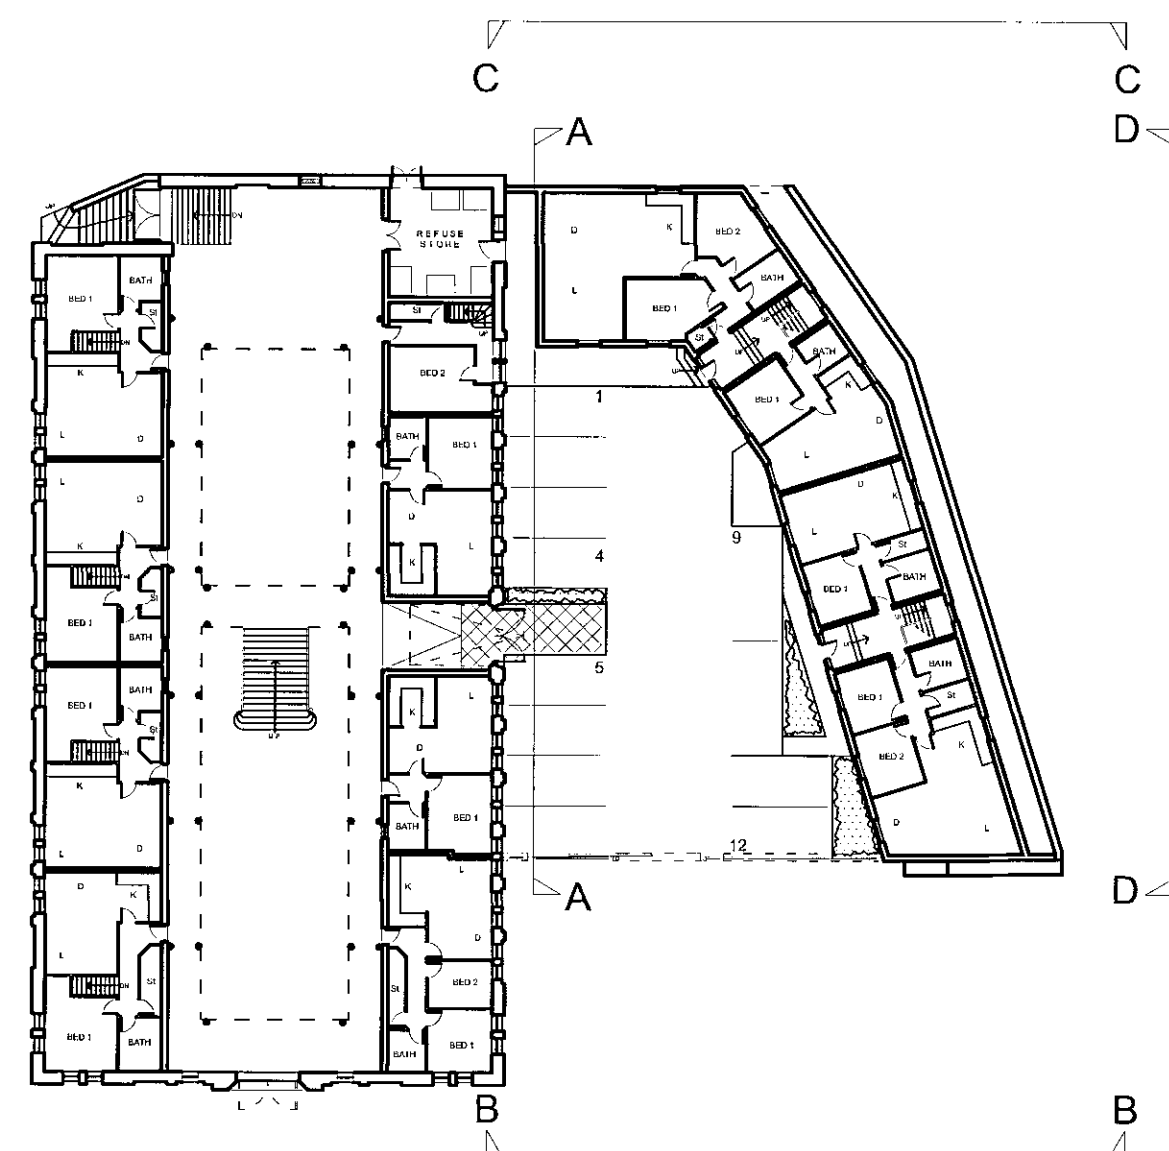

NOT TO SCALE


This copy has been made by or with the authority of  
Heslendale Borough Council  
Pursuant to section 47 of the Copyright Design and Patent Act 1988.  
Unless that act provides a relevant exception to copyright, the copy must  
not be copied without the prior permission of the copyright owner

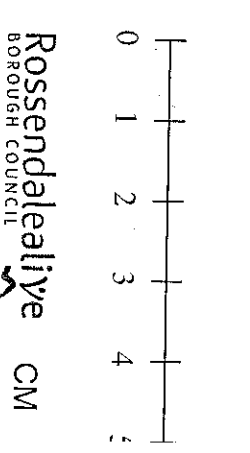

11 9 NOV 2009 2009/569

**PROPOSED ELEVATIONS TO  
NEW BUILDING**  
PROPOSED ALTERATIONS AND  
EXTENSION TO MARKET HALL,  
BACUP

DRWG. No. K471/04  
DATE 07.09.09 RB  
SCALE 1: 100  
REV. \_\_\_\_\_

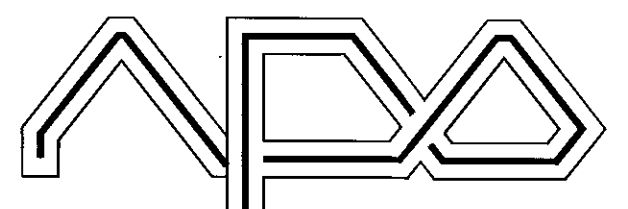


NEIL PIKE ARCHITECTURE

17-19 CHORLEY NEW ROAD BOLTON BL1 4QR  
TEL 01204 392233 FACSIMILE 01204 528505  
WWW.NEILPIKEARCHITECTURE.CO.UK


Copyright of this drawing remains with the Architect.  
Do not scale from this drawing. Work to figured dimensions.  
Check all dimensions on site. In the event of any discrepancy  
refer query to the Architect.



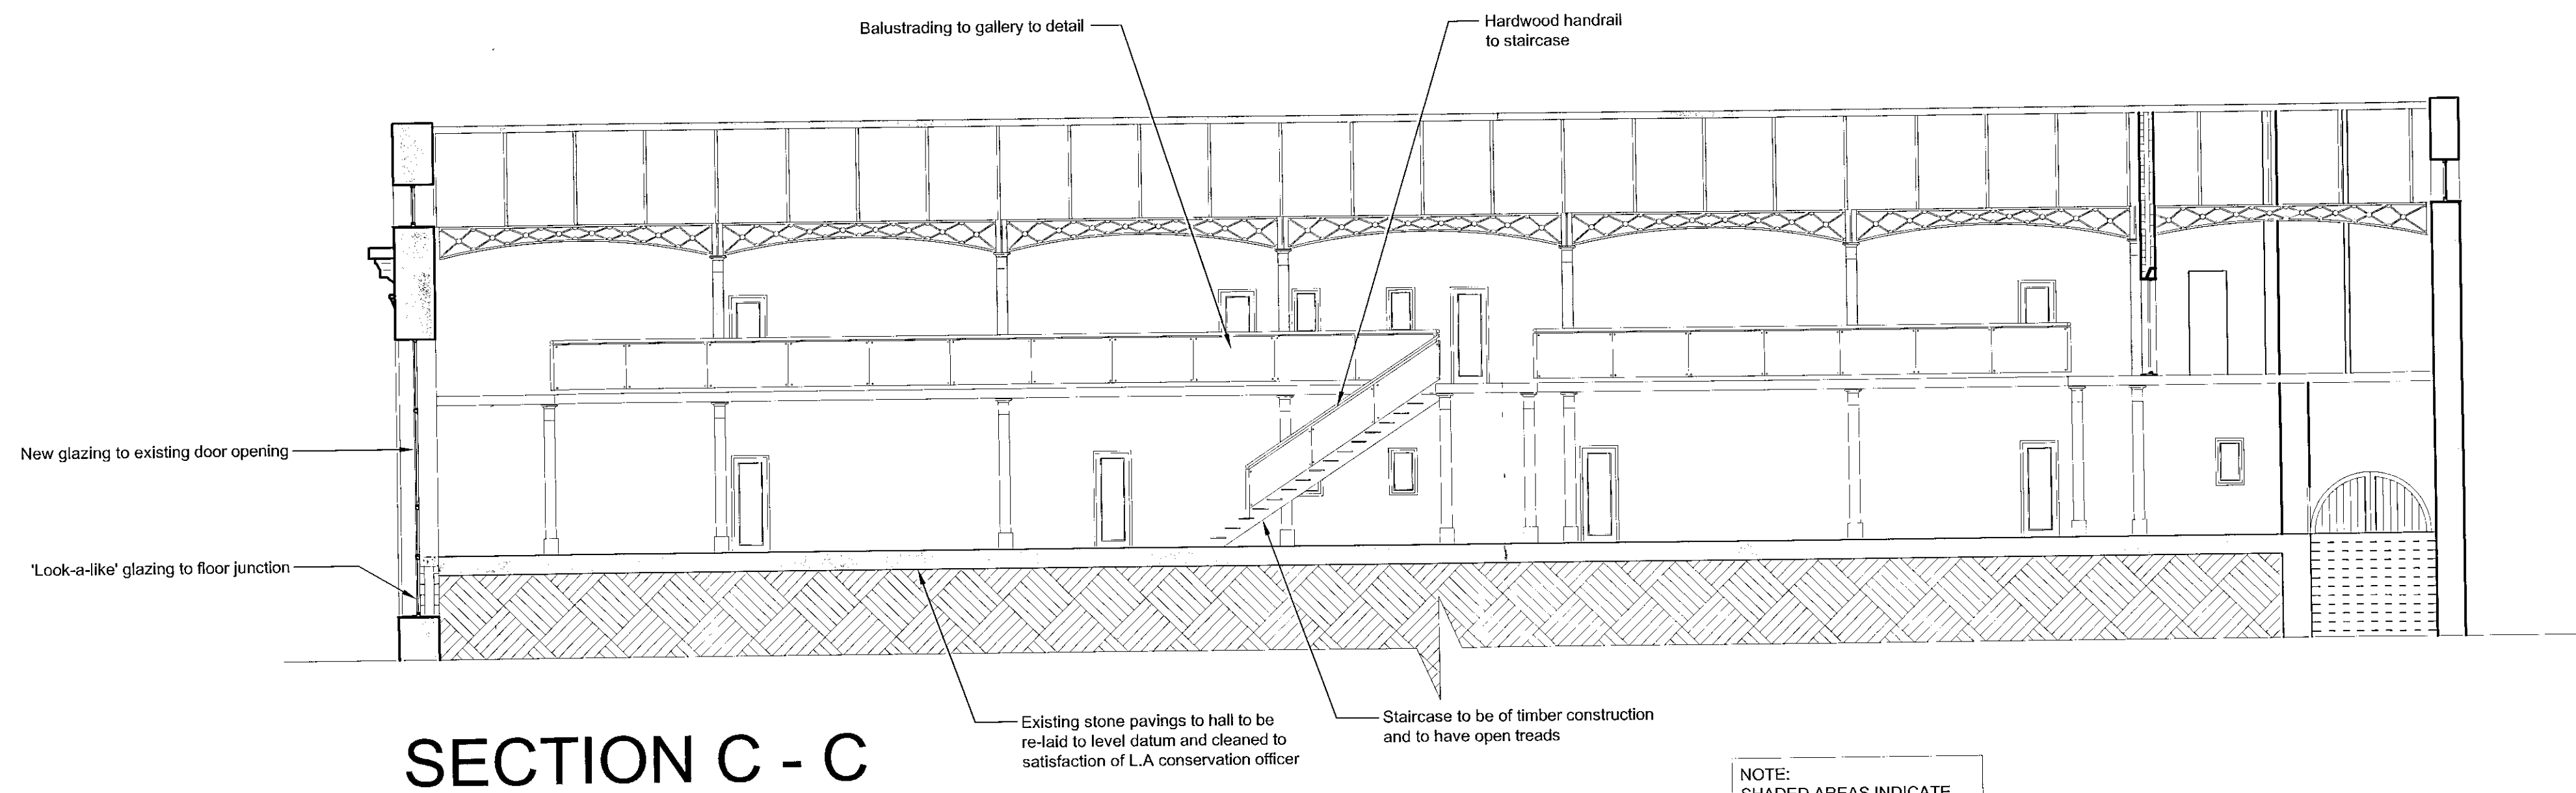

**SECTION C - C**


NOTE:  
SHADED AREAS INDICATE  
POSITION OF EXISTING  
CONSTRUCTION TO REMAIN

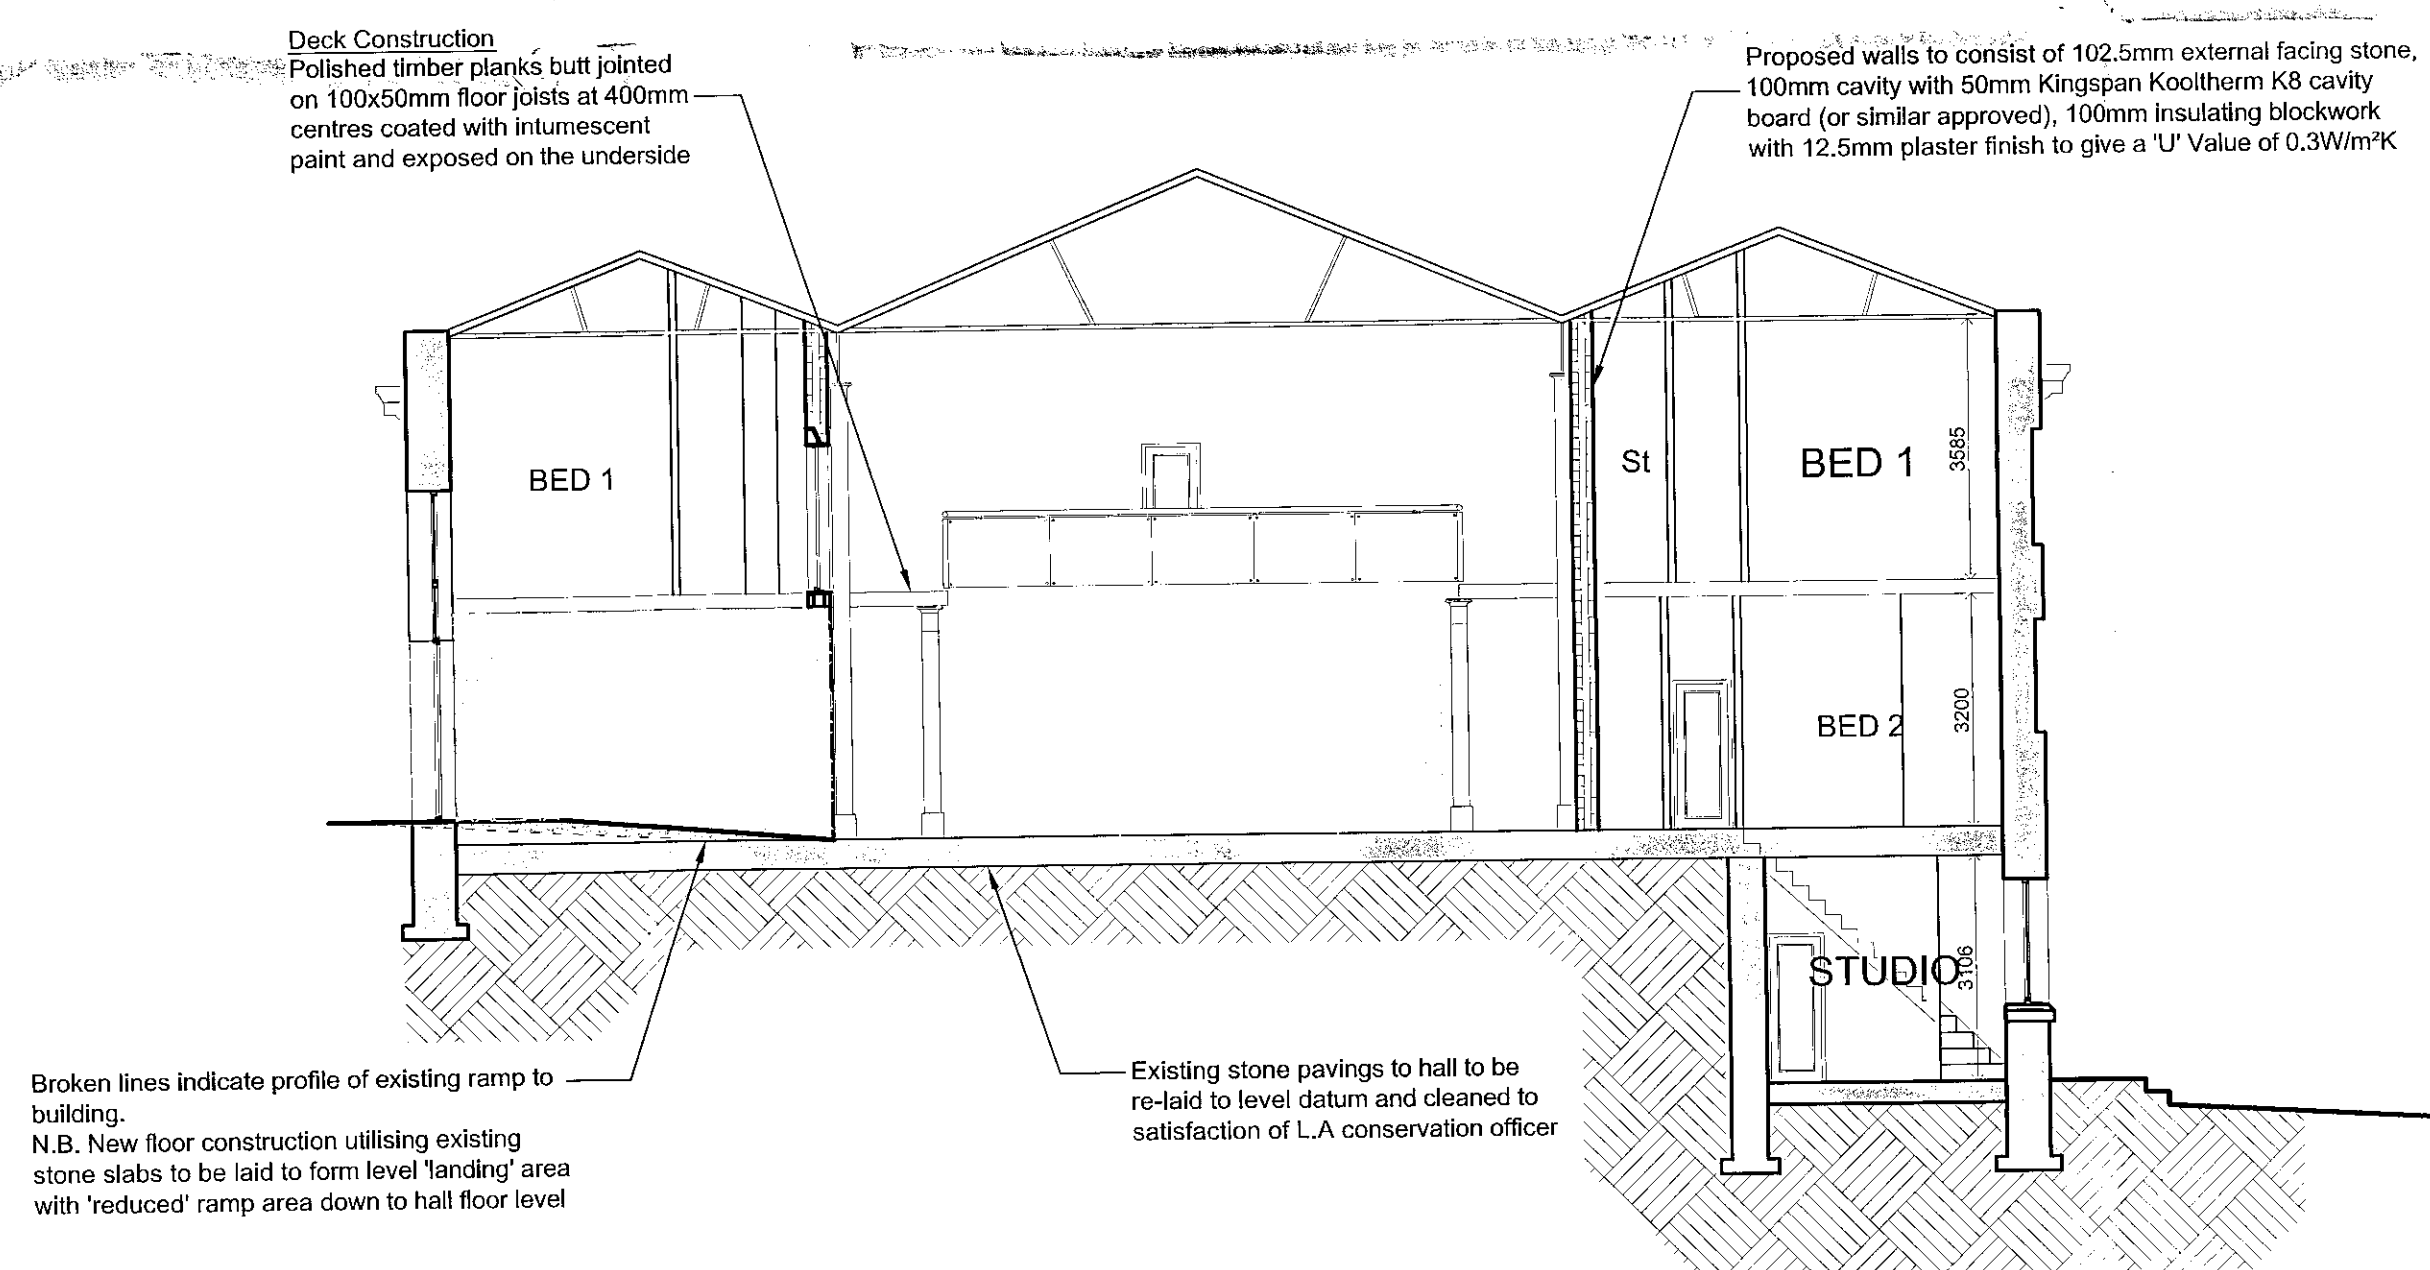

**SECTION D - D**



**SECTION B - B  
(STAIRCASE DETAIL)**

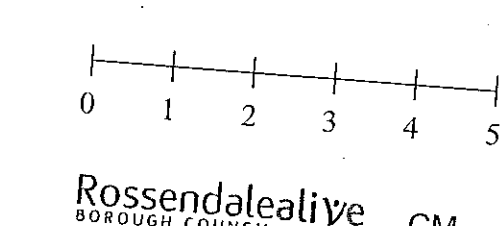

Rossendalealife  
BOROUGH COUNCIL CM


This copy has been made by or with the authority of  
Rossendale Borough Council  
Pursuant to section 47 of the Copyright Design and Patent Act 1988.  
Unless that act provides a relevant exception to copyright, the copy must  
not be copied without the prior permission of the copyright owner

18 NOV 2009

2009/562

**PROPOSED SECTIONS B-B,  
C-C & D-D TO MARKET  
HALL  
PROPOSED ALTERATIONS AND  
EXTENSION TO MARKET HALL,  
BACUP**

DRWG. No. K471/05/02  
DATE 04.09.09 JS  
SCALE 1:100  
REV. \_\_\_\_\_

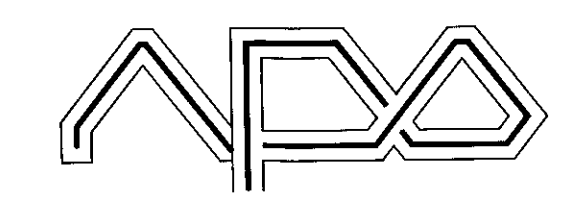

**NEIL PIKE ARCHITECTURE**  
17-19 CHORLEY NEW ROAD BOLTON BL1 4QR  
TEL. 01204 392233 FACSIMILE 01204 585505  
WWW.NEILPIKEARCHITECTURE.CO.UK  
Copyright of this drawing remains with the Architect.  
Do not scale from this drawing. Work to fixed dimensions.  
Check all dimensions on site. In the event of any discrepancy  
refer query to the Architect.