



2009/546

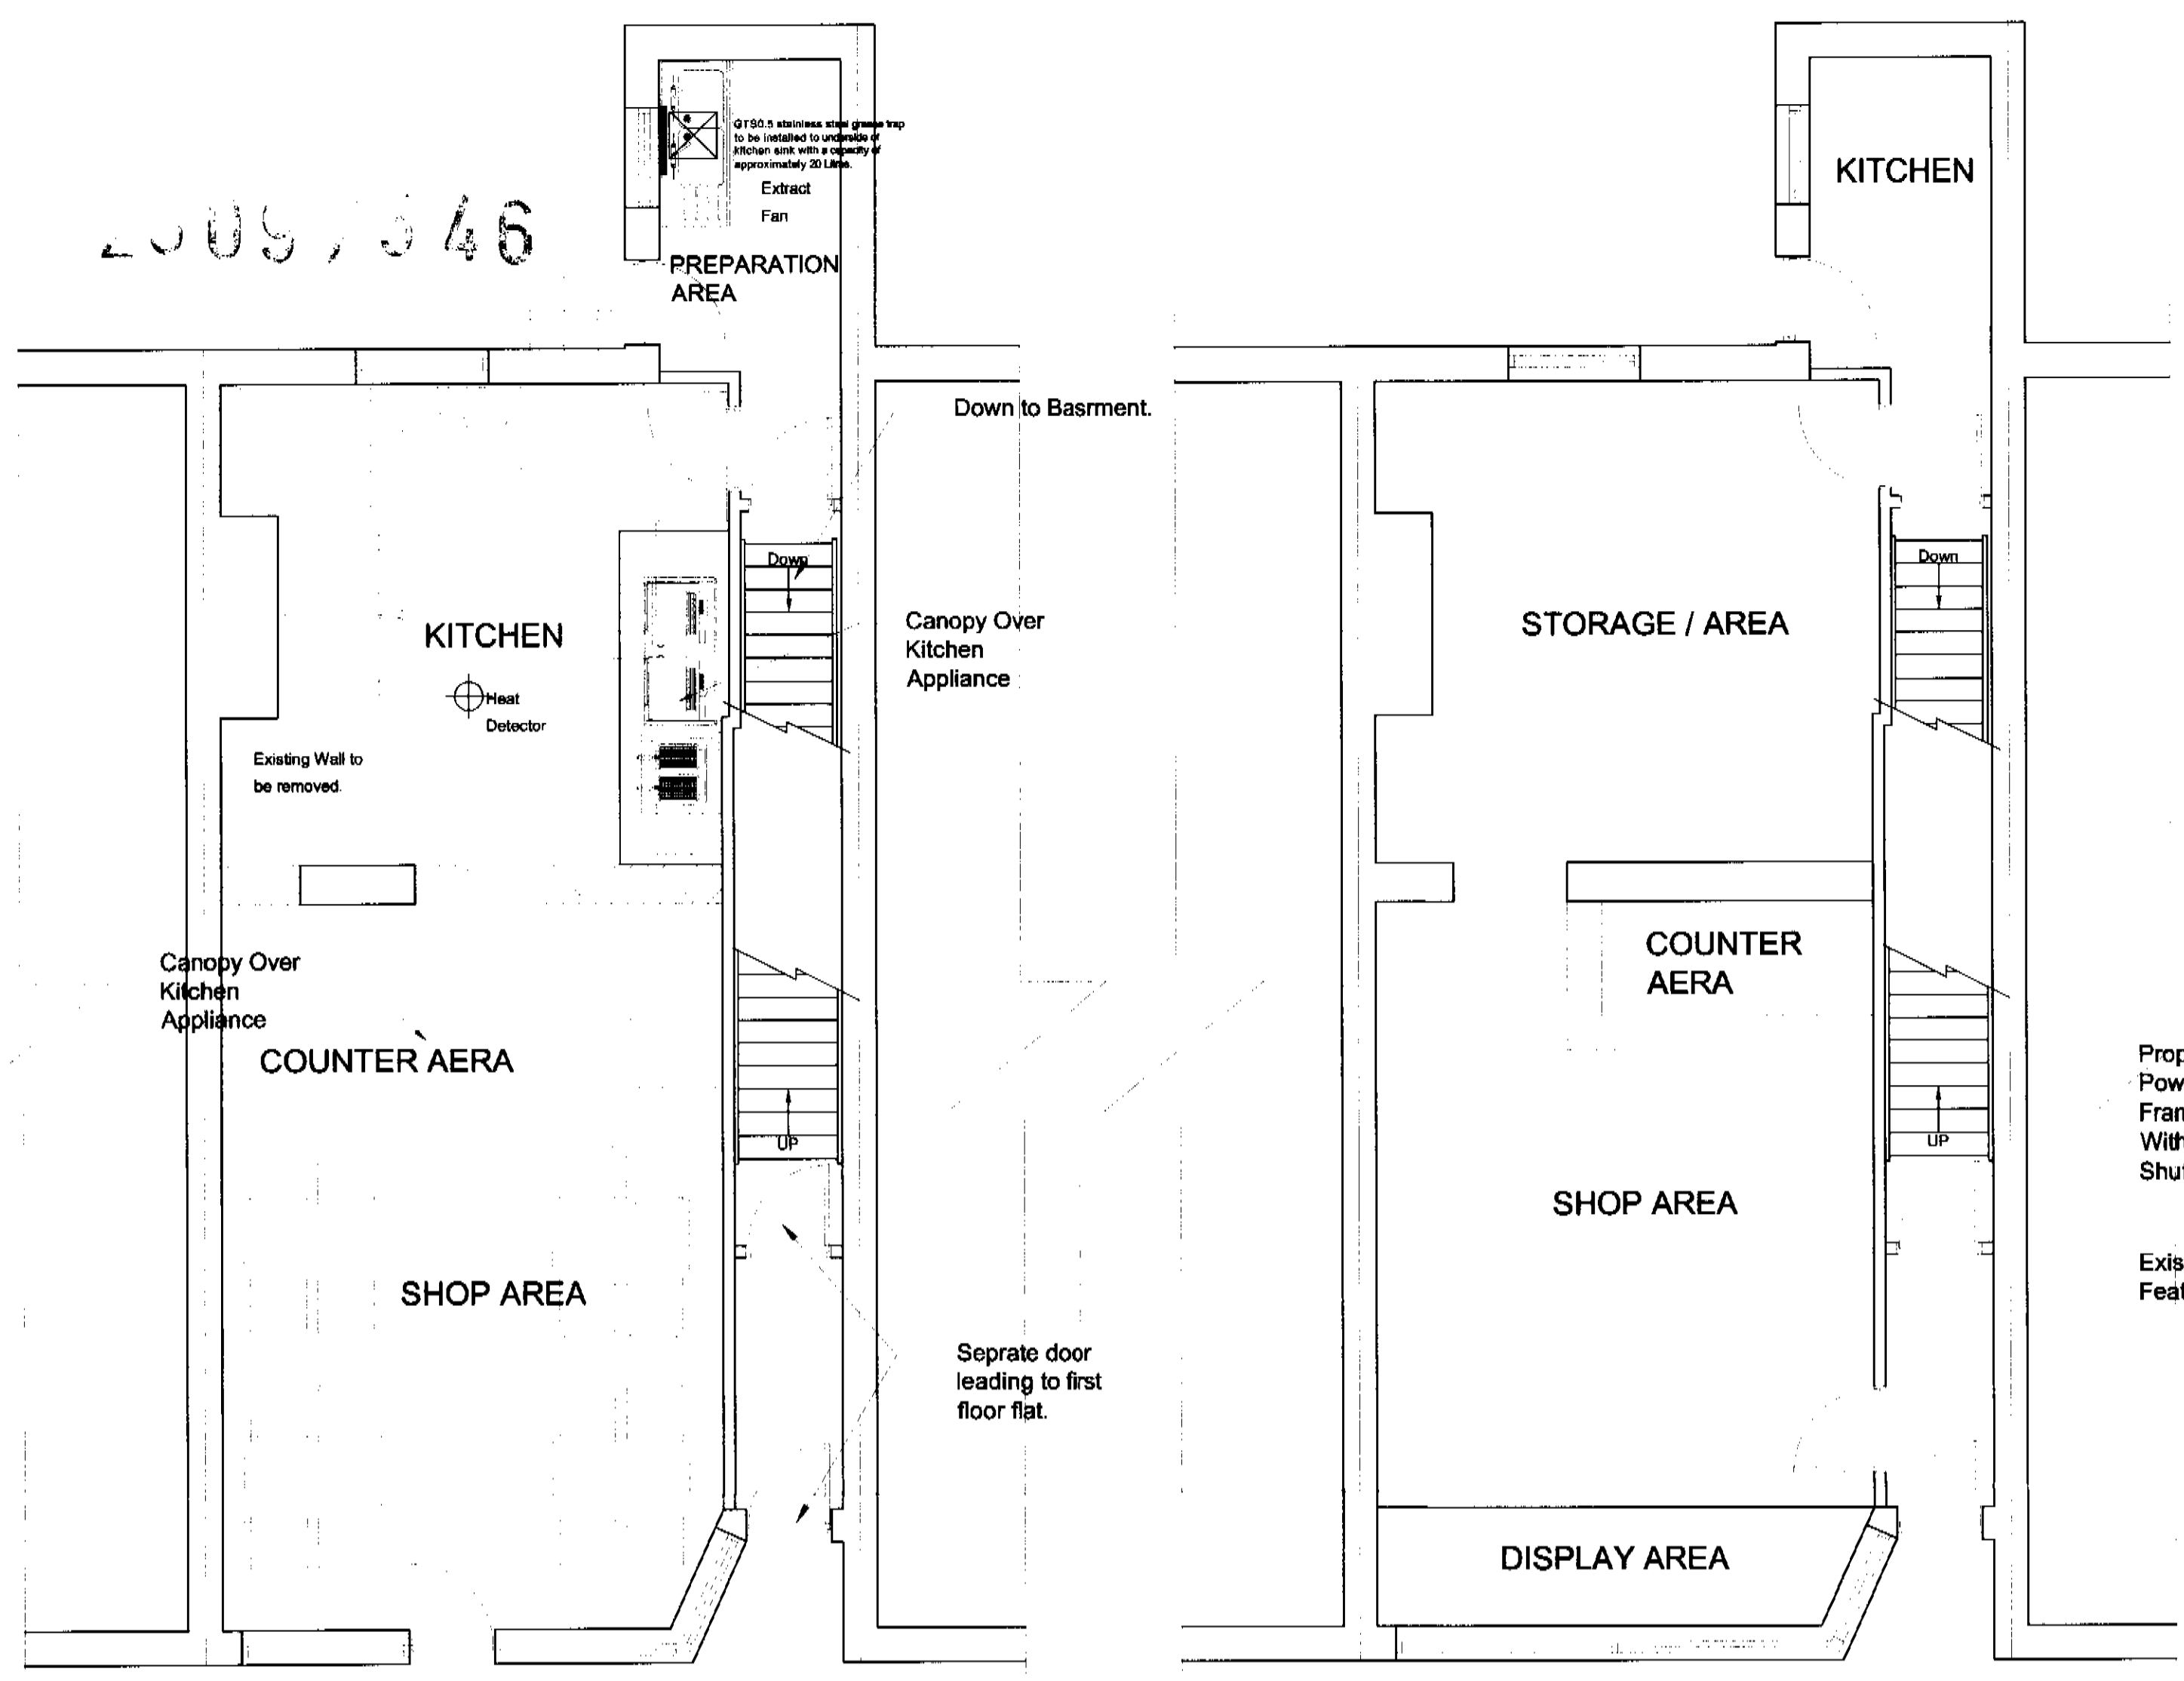

GROUND FLOOR PLAN AS PROPOSED SCALE 1:50

Proposed New Powder Coated Aluminium Frame to Shop Front With Grill Type Roller Shutter Internal Facia box.


GROUND FLOOR PLAN AS EXISTING SCALE 1:50

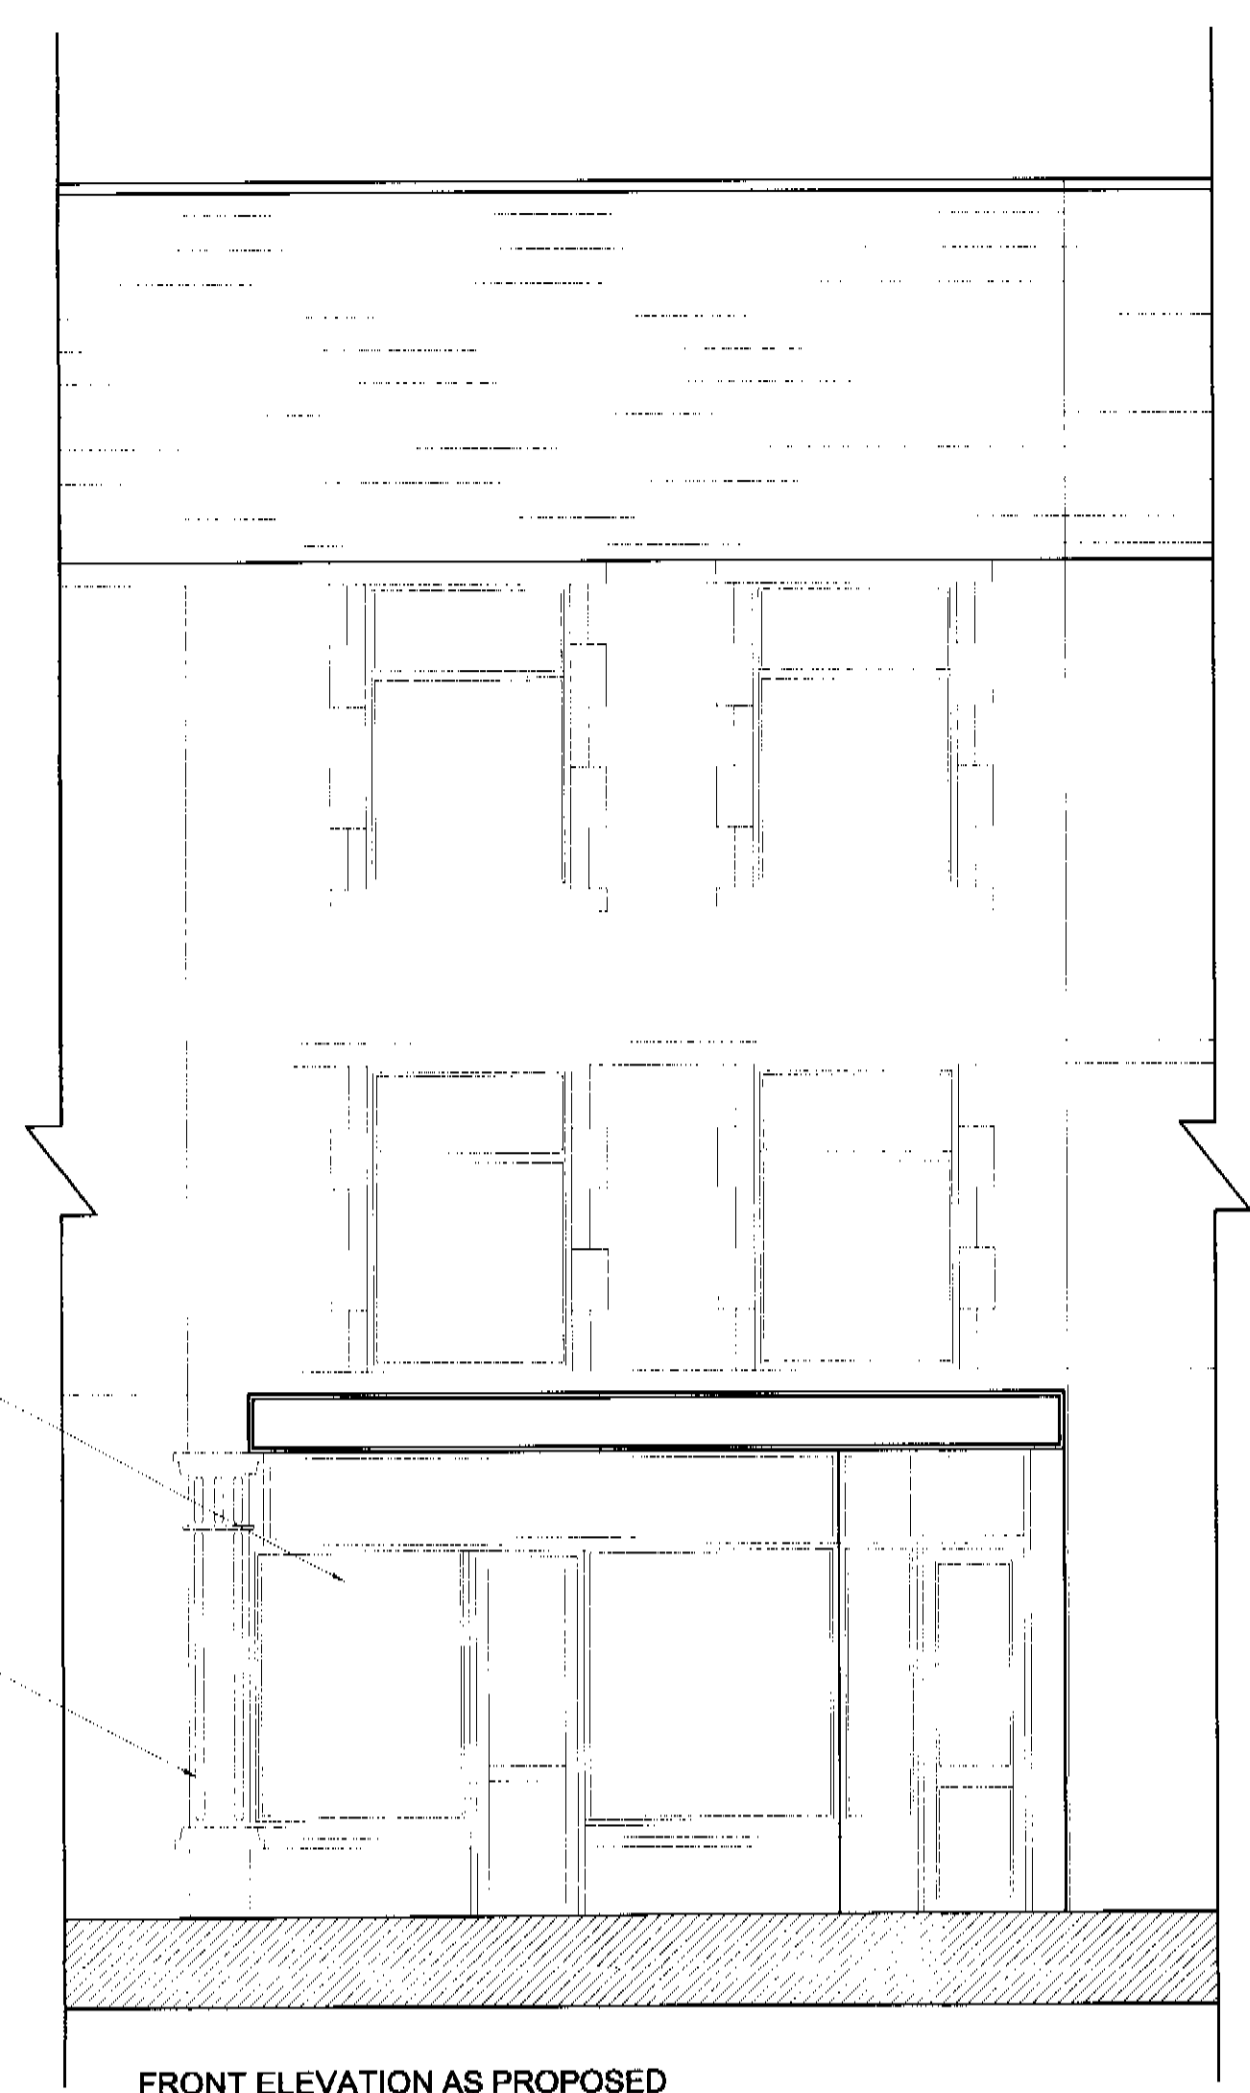

FRONT ELEVATION AS PROPOSED SCALE 1:50

Proposed New Powder Coated Aluminium Frame to Shop Front With Grill Type Roller Shutter Internal Facia box.

Existing Timber Plaster Feature to be retained.

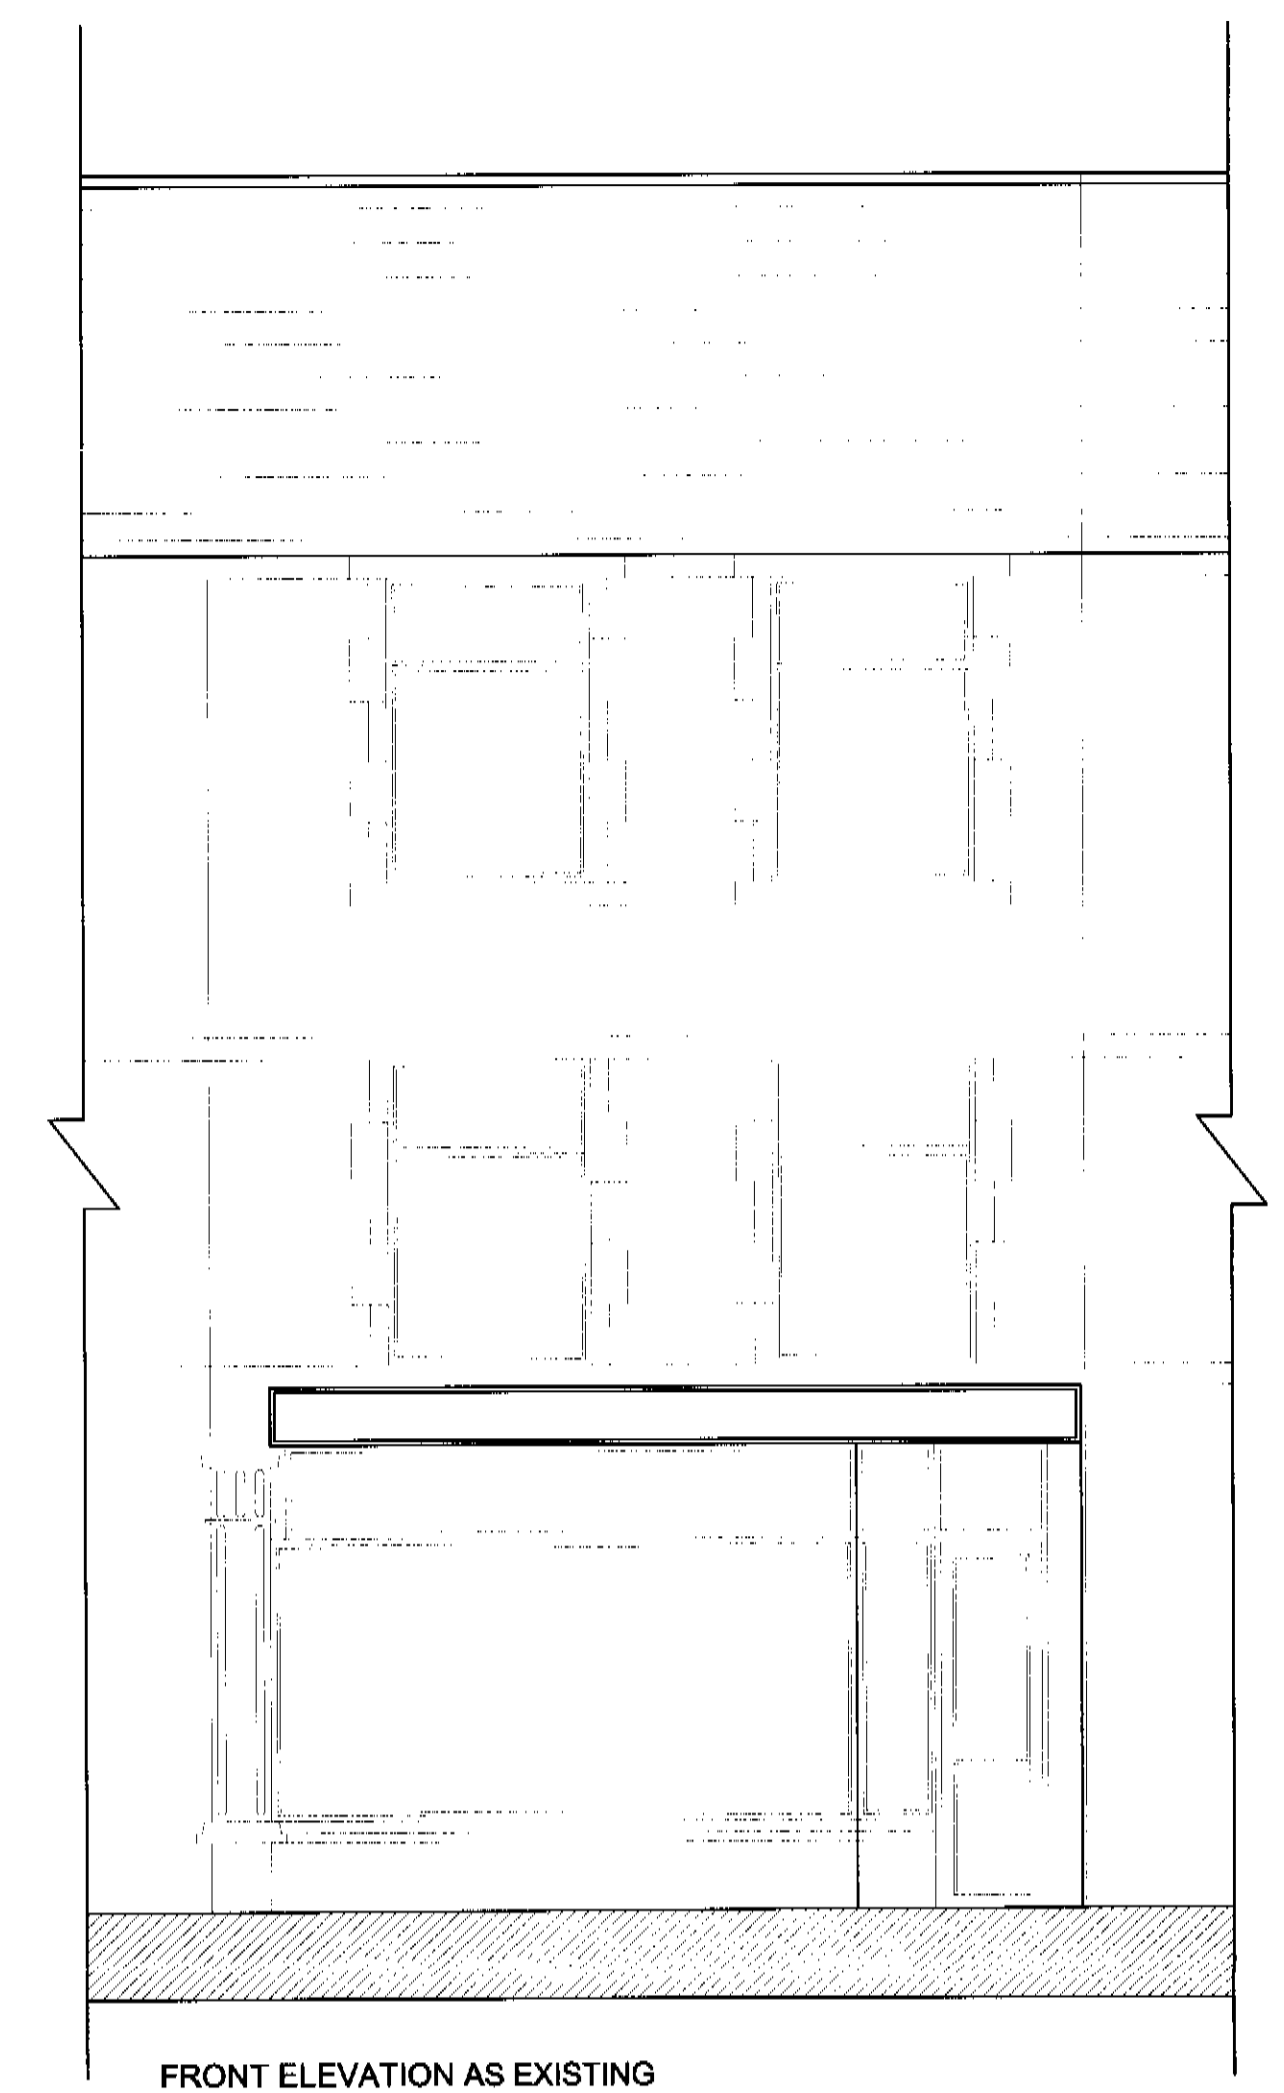


FRONT ELEVATION AS EXISTING SCALE 1:50

This copy has been made by or with the authority of Rosendale Borough Council Pursuant to section 47 of the Copyright, Design and Patent Act 1988. Unless that act provides otherwise, no copyright, design or patent right will be copied without the prior permission of the copyright owner.

2009/546


03 DEC 2009

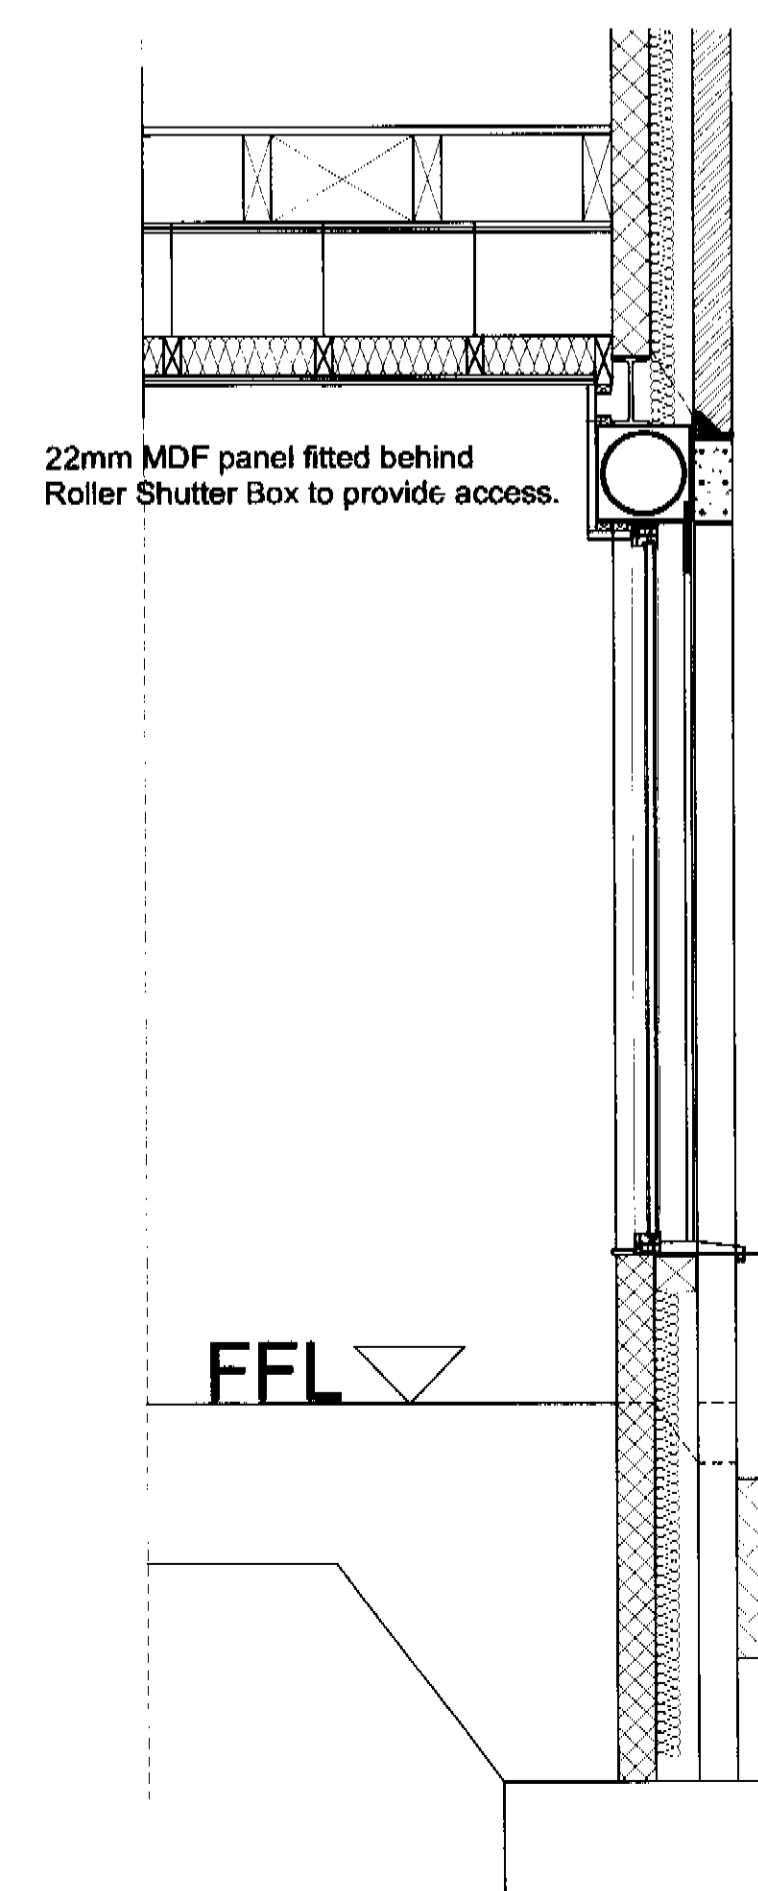


22mm MDF panel fitted behind Roller Shutter Box to provide access.

New Roller Shutter to shop front to be fitted inside, for further detail refer to 1:10 detail.

Existing front window to be omitted and replaced with aluminium frame glazed window as shown on proposed elevation

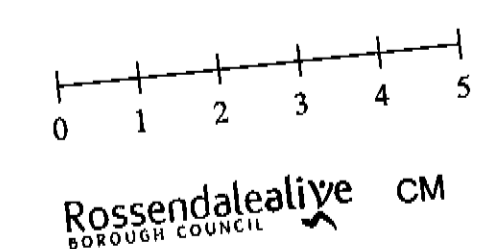

SECTION THROUGH SHOP FRONT SCALE 1:20

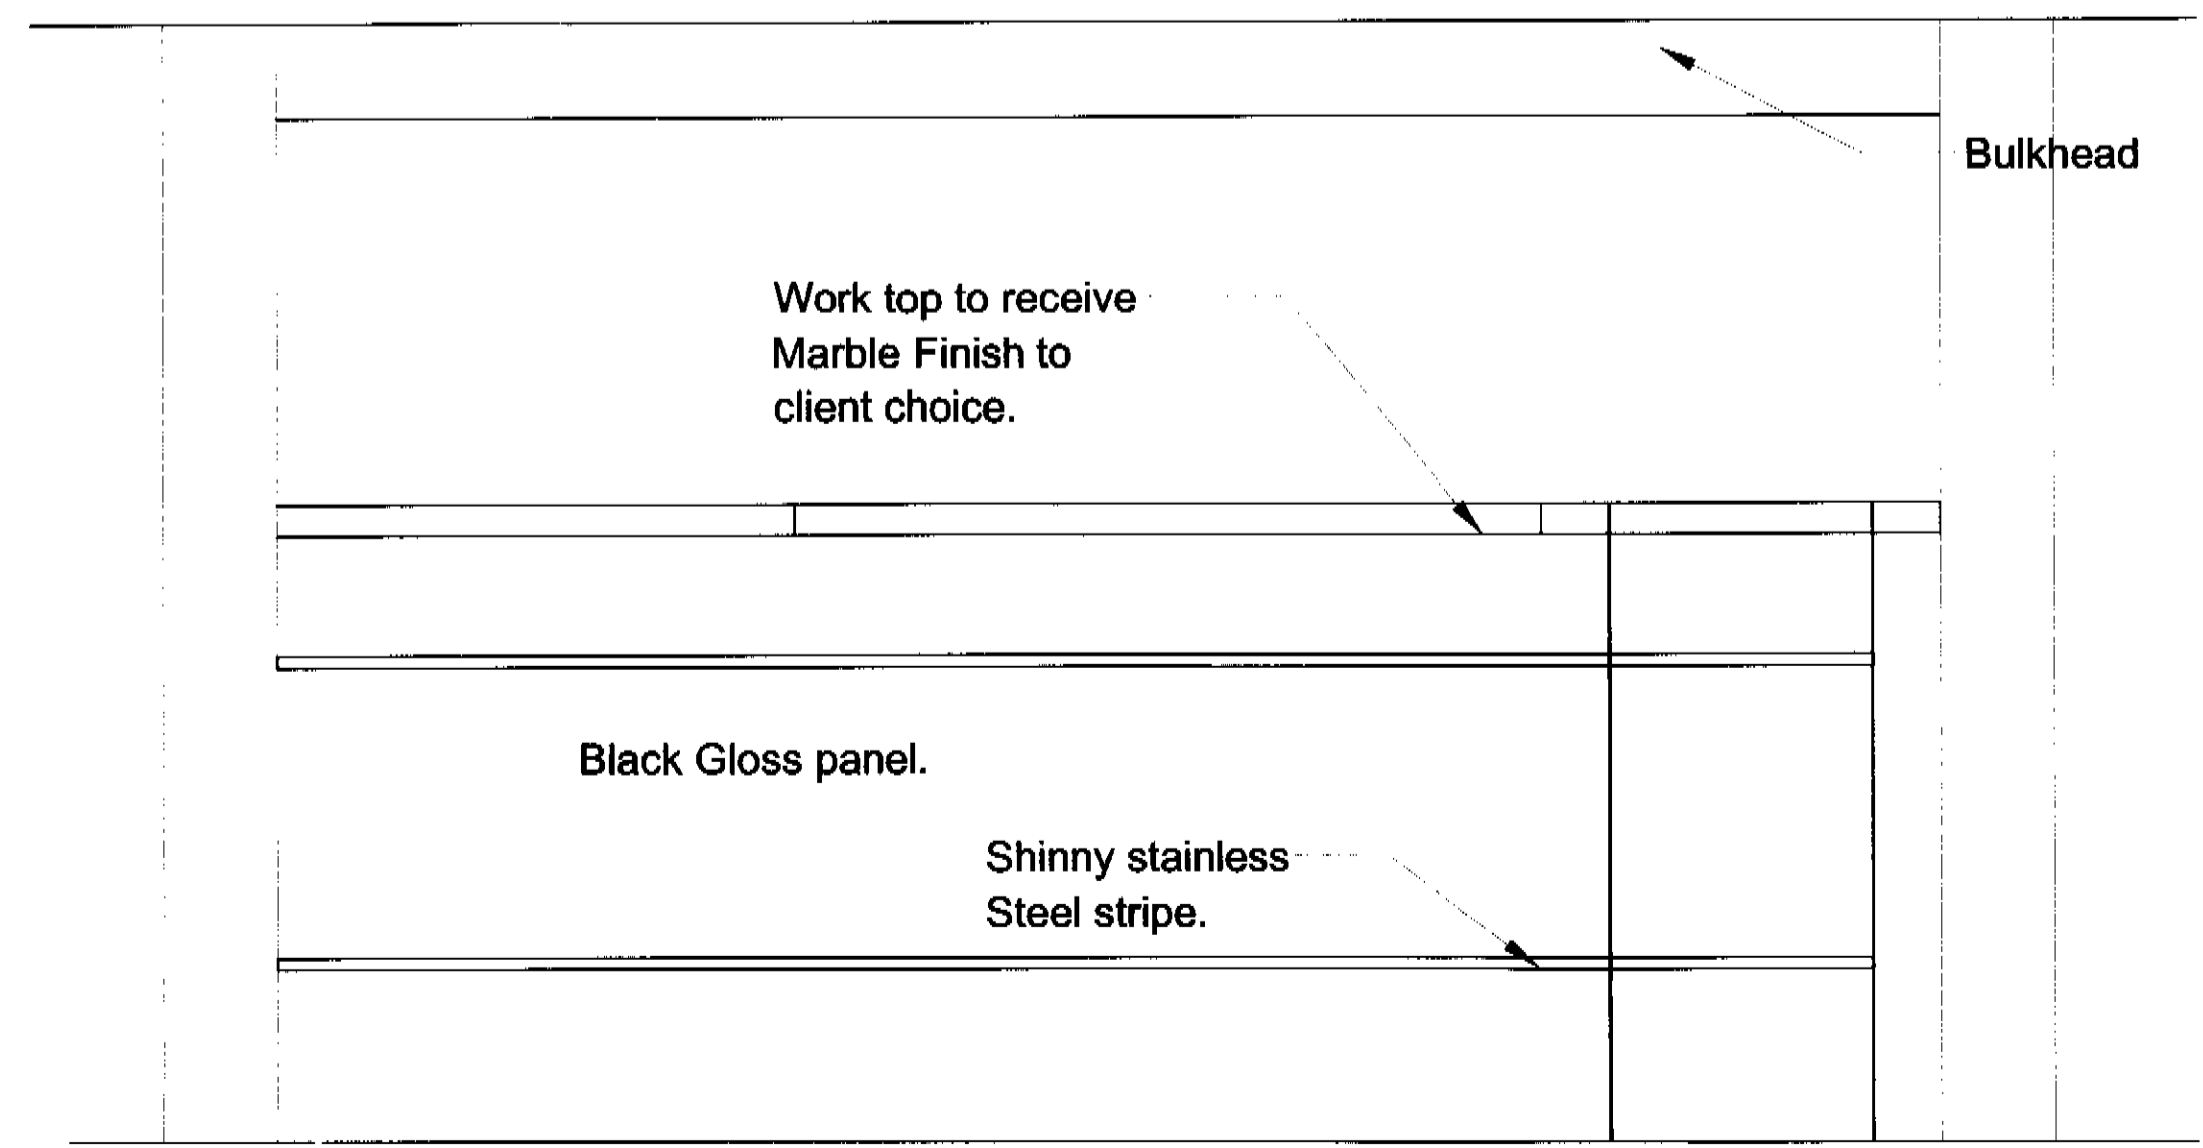


Work top to receive Marble Finish to client choice.

Black Gloss panel.

Shiny stainless Steel stripe.

SECTION THROUGH COUNTER SCALE 1:20

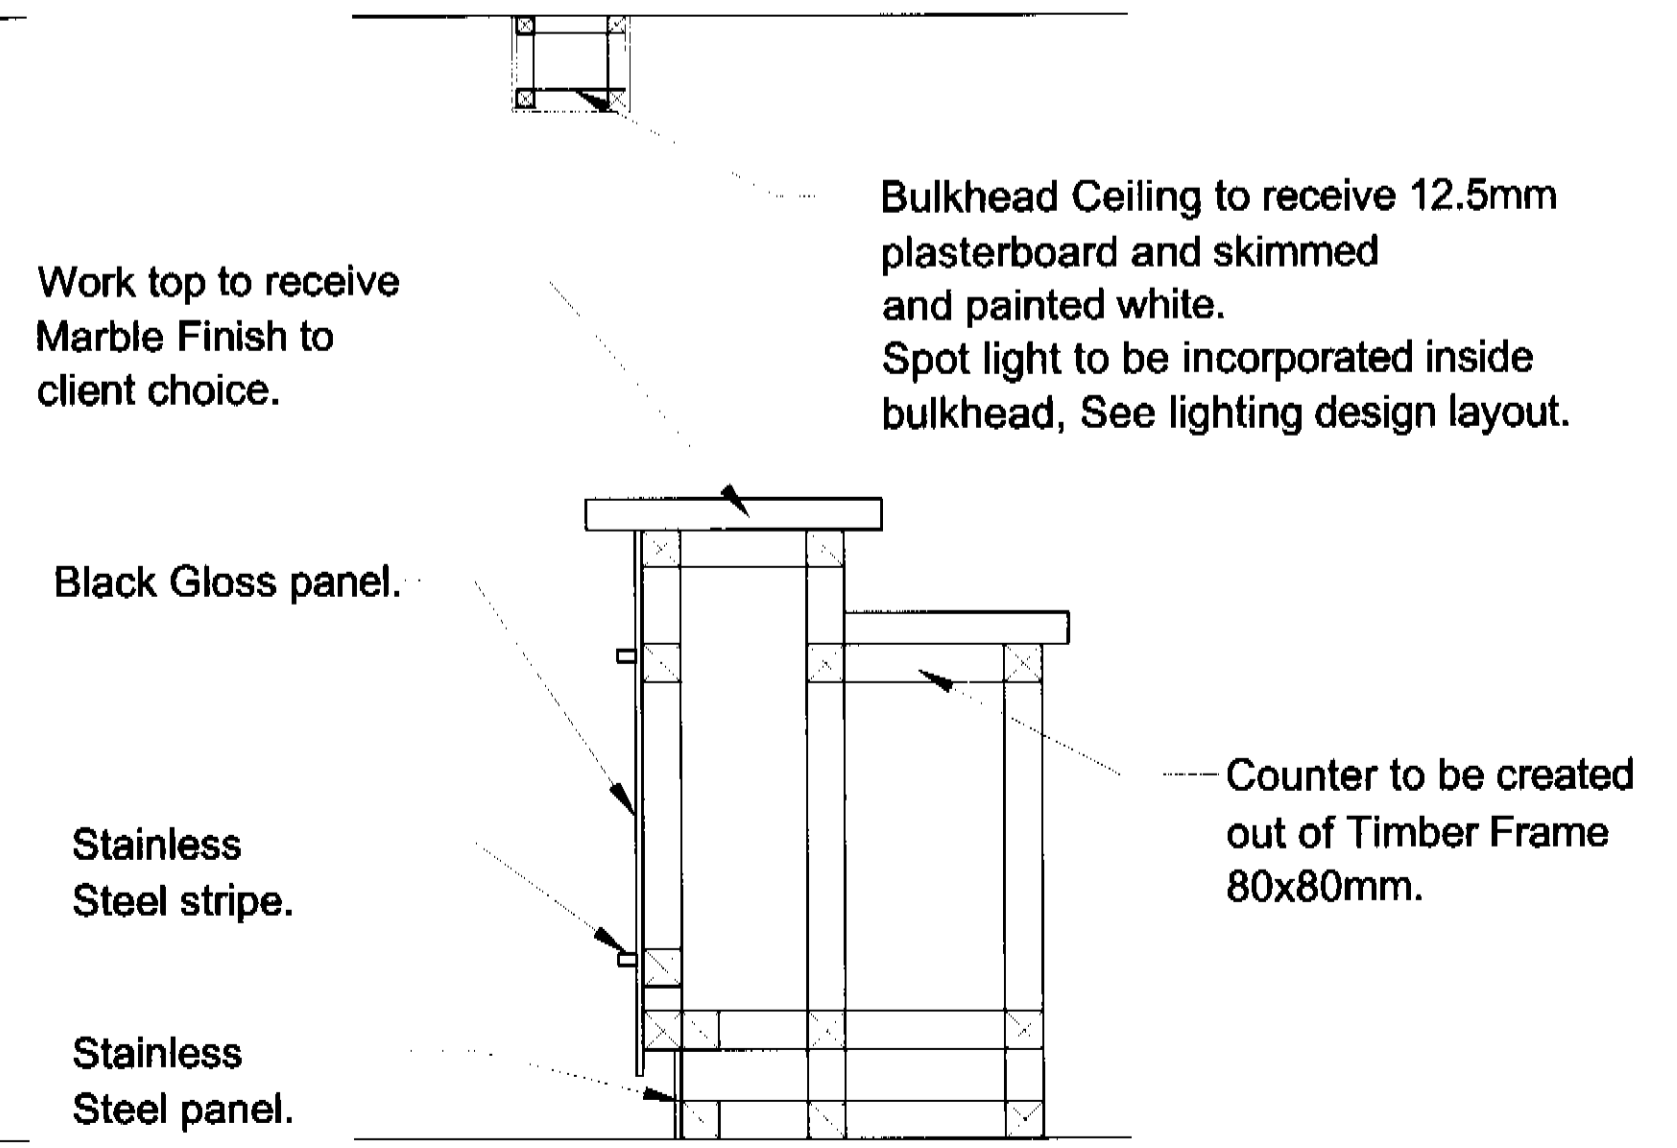

Work top to receive Marble Finish to client choice.

Black Gloss panel.

Stainless Steel stripe.

Stainless Steel panel.

Bulkhead Ceiling to receive 12.5mm plasterboard and skimmed and painted white. Spot light to be incorporated inside bulkhead. See lighting design layout.

Counter to be created out of Timber Frame 80x80mm.

COMP ASS

ARCHITECTURAL DESIGN

CLIENT
8 BURY ROAD
RAWTENSTALL
ROSSENDALE
BB4 6AA

PROJECT TITLE
PROPOSED CHANGE OF USE
FROM RETAIL SHOP TO
CAFE / TAKAWAY.

DRAWING TITLE
PROPOSED AND EXISTING GA PLAN
ELEVATIONS AND SECTION

DRAWING STATUS
PLANNING

DRAWING PATH		DWG No. 01
SCALE	AS SHOWN	
DATE	06.11.09	REV
DRAWN	MM	
DESIGN		
PROJECT NO.	BBLK0130	