
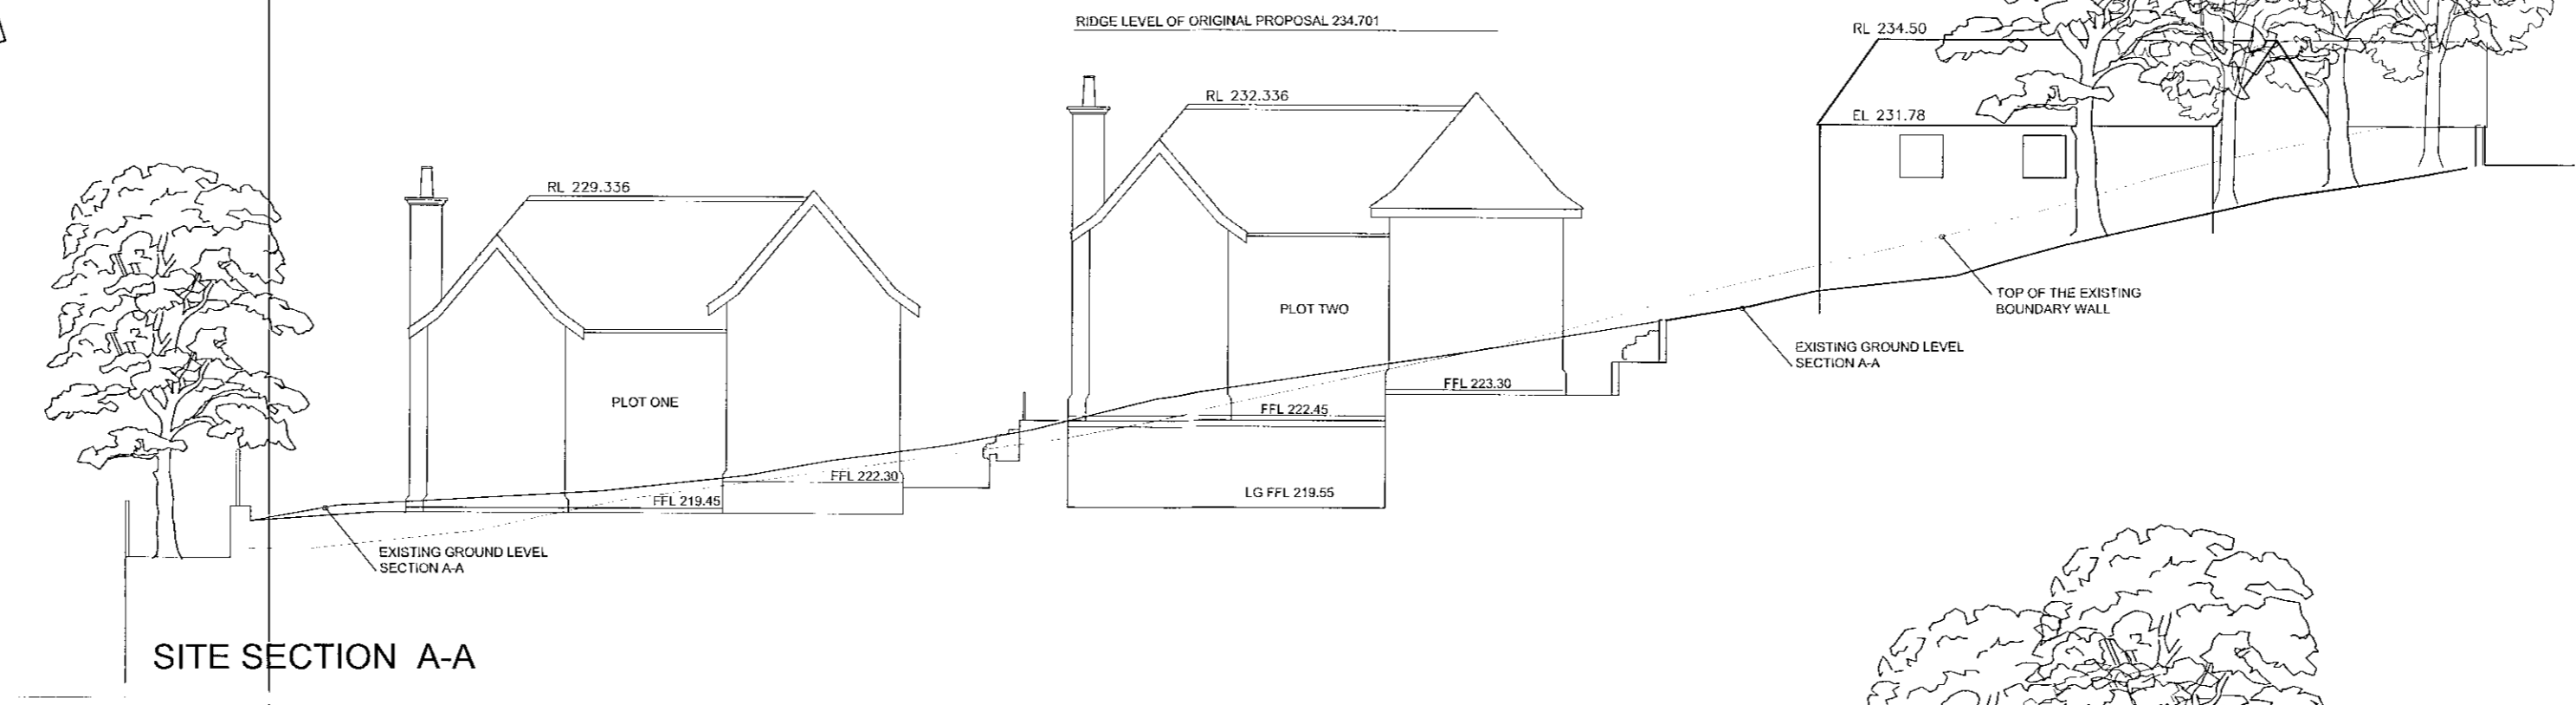
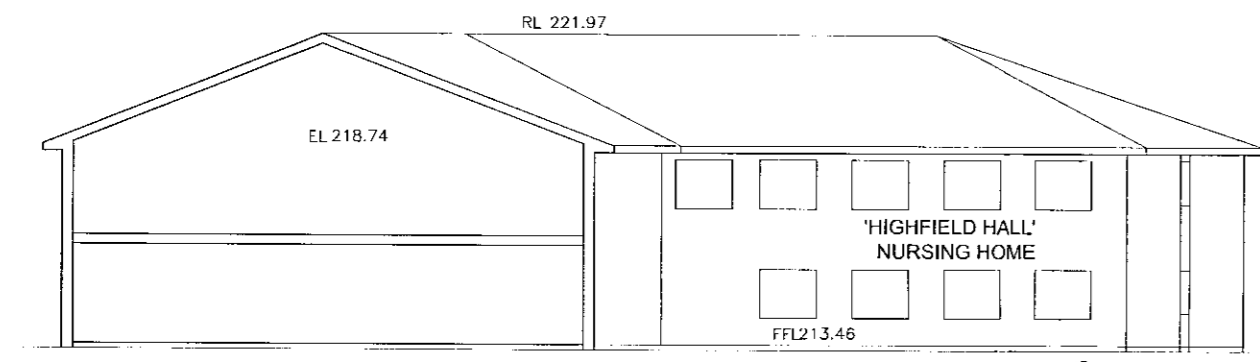




This copy has been made by or with the authority of  
 Rosendaleleive Limited  
 Pursuant to section 7 of the Copyright Design and Patent Act 1988,  
 U.K. No. 287, 1988. In reliance on the copyright, the copyright  
 notice shall not be a bar to the prior permission of the copyright owner.

01 MAR 2010



Rosendaleleive  
 ARCHITECTS

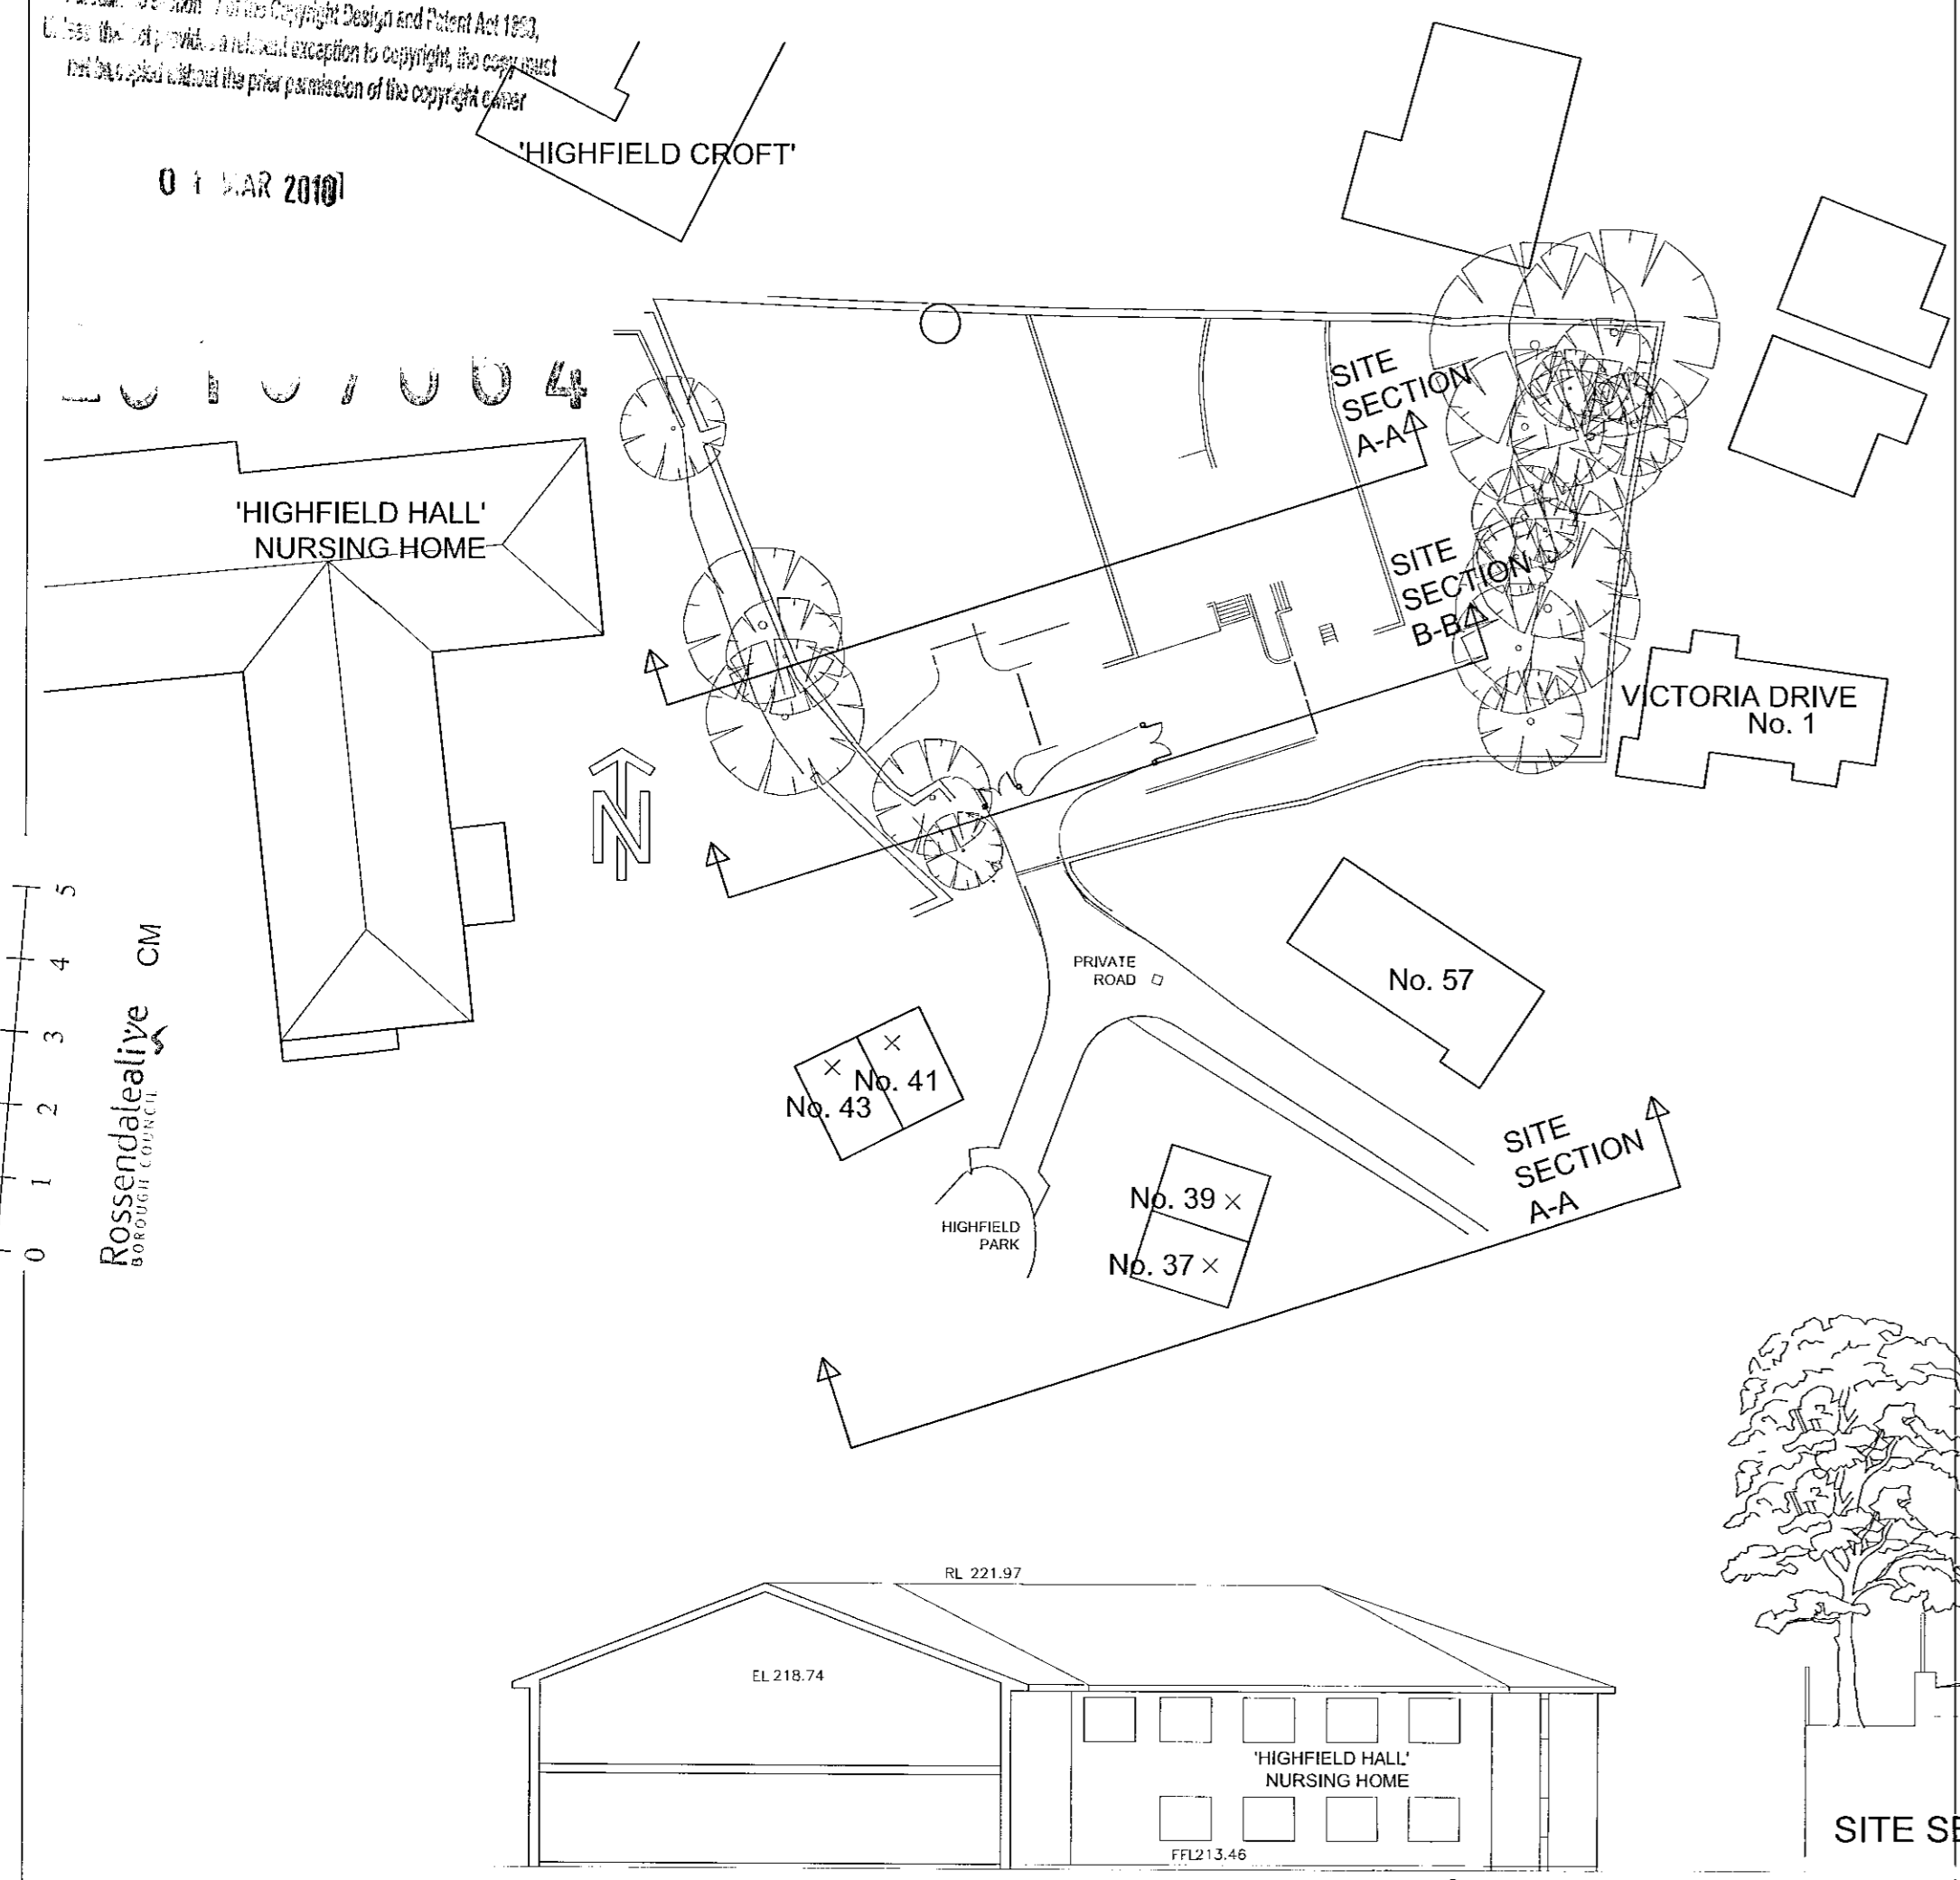

SITE SECTION A-A

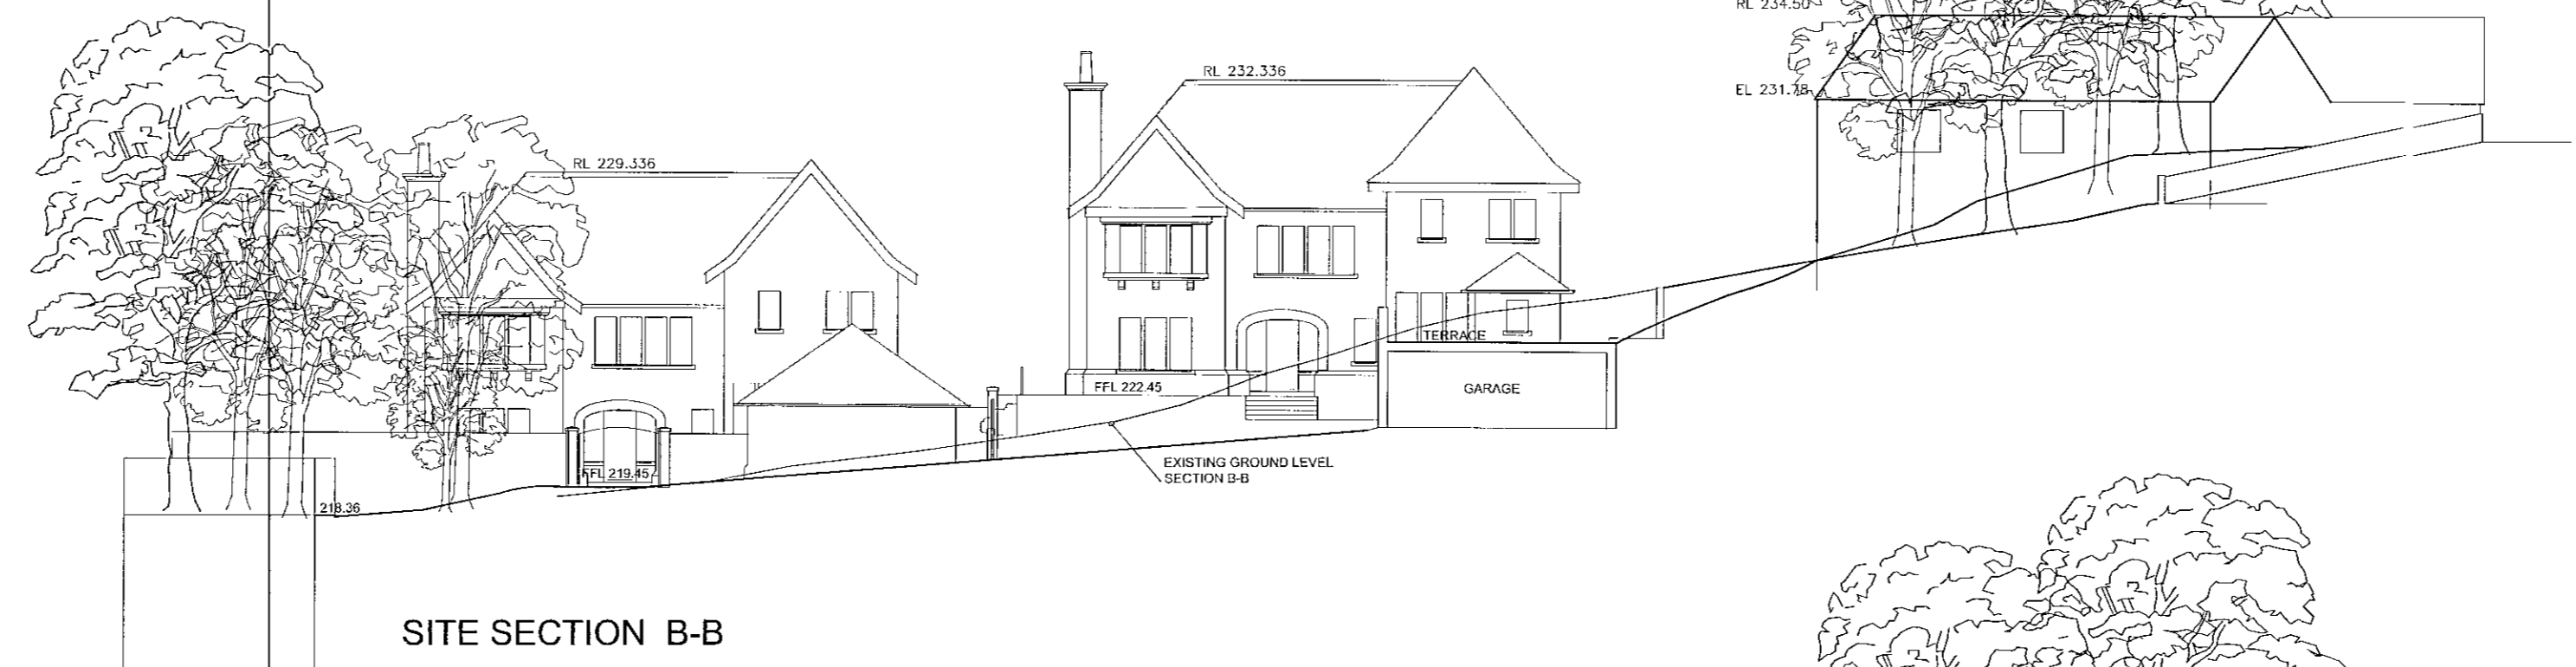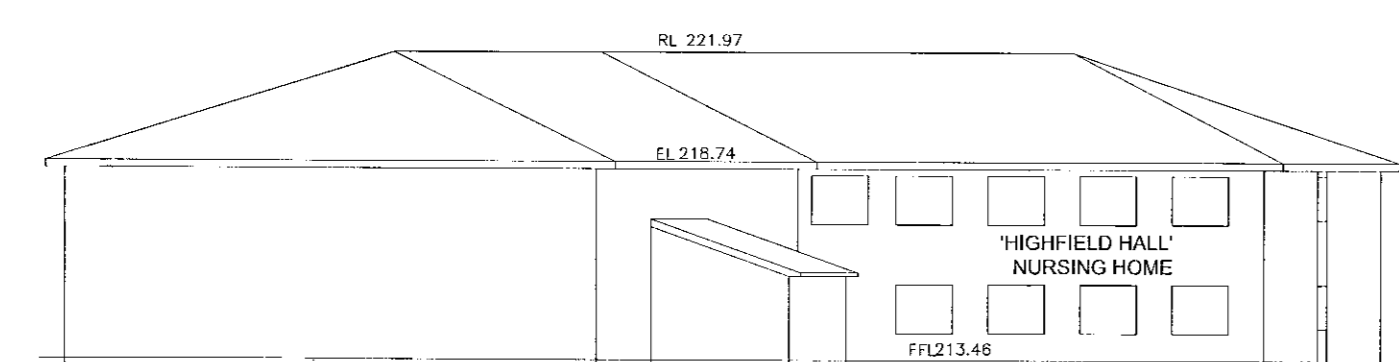

SITE SECTION B-B

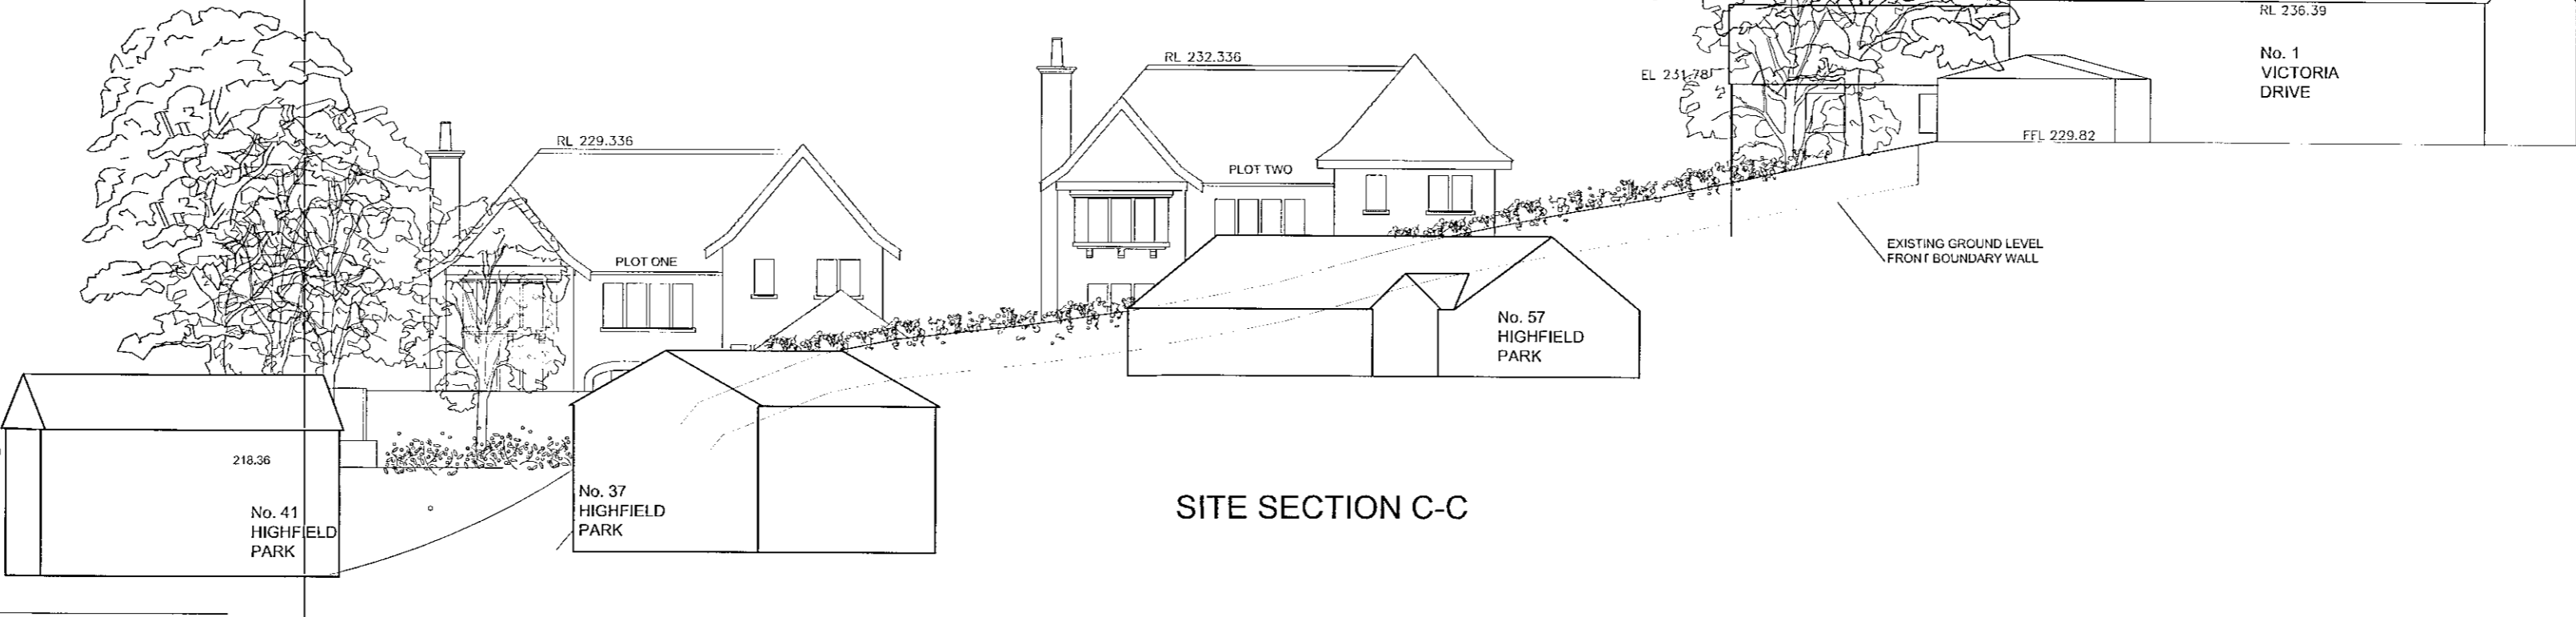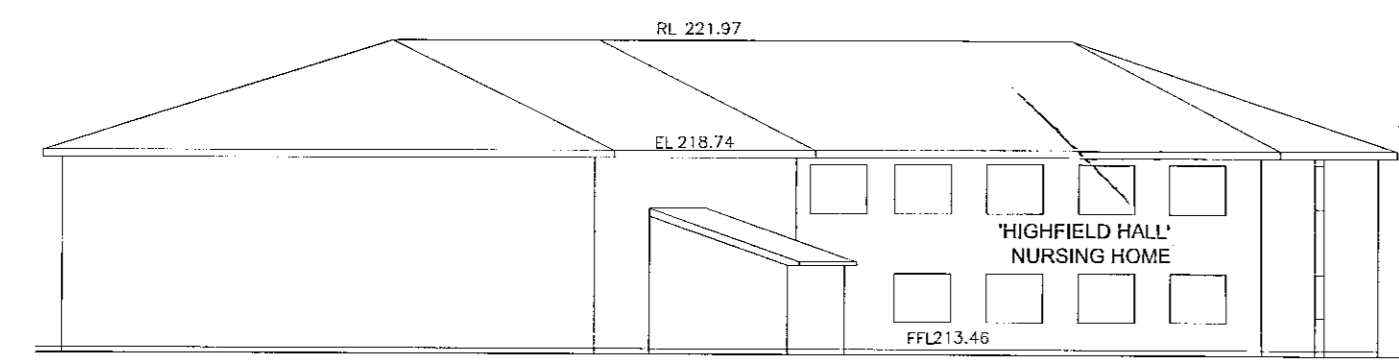

SITE SECTION C-C

**IOM Design Ltd.**  
 CHARTERED ARCHITECTS

TEL: 01524 701641  
 EMAIL: f.mccarten@btinternet.com  
 4 Castle Bank, Silverdale, Lancs, LA5 0RY

© This drawing and the ideas and building works depicted are the copyright of IOM DESIGN Ltd and may not be used copied or amended without written permission.

All dimensions are to be checked by client. Any discrepancies are to be reported to the Architect. This drawing to be read in conjunction with all associated Architects or Consultants Details & Specifications. This drawing is for illustrative purposes only and does not form part of any contract.

18.01.10	ISSUED FOR PLANNING APPROVAL	FEM	A
DATE	REVISION	BY	NO


JOB TITLE  
**HIGHFIELD MEWS**

PROPOSED DWELLINGS  
 LAND TO THE NORTH OF 41  
 HIGHFIELD PARK, HASLINGDEN



DRAWING TITLE  
**PROPOSED SITE  
 SECTIONAL ELEVATIONS**

DRAWN BY IOM DESIGN LTD	DATE DRAWN JAN 2010
JOB NO. 0823/	DWG NO. PLANNING-06
SCALE 1:200 at A1	REV <b>A</b>

This copy has been made by or with the authority of  
 the Copyright Licensing Agency  
 for the purpose of the Copyright Licensing Act 1977.  
 It is not to be used for any other purpose without the prior permission of the copyright owner.


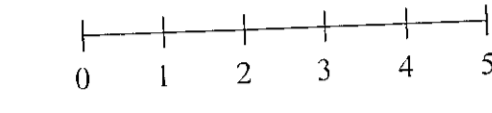


Rossendalealive CM  
 BOROUGH COUNCIL

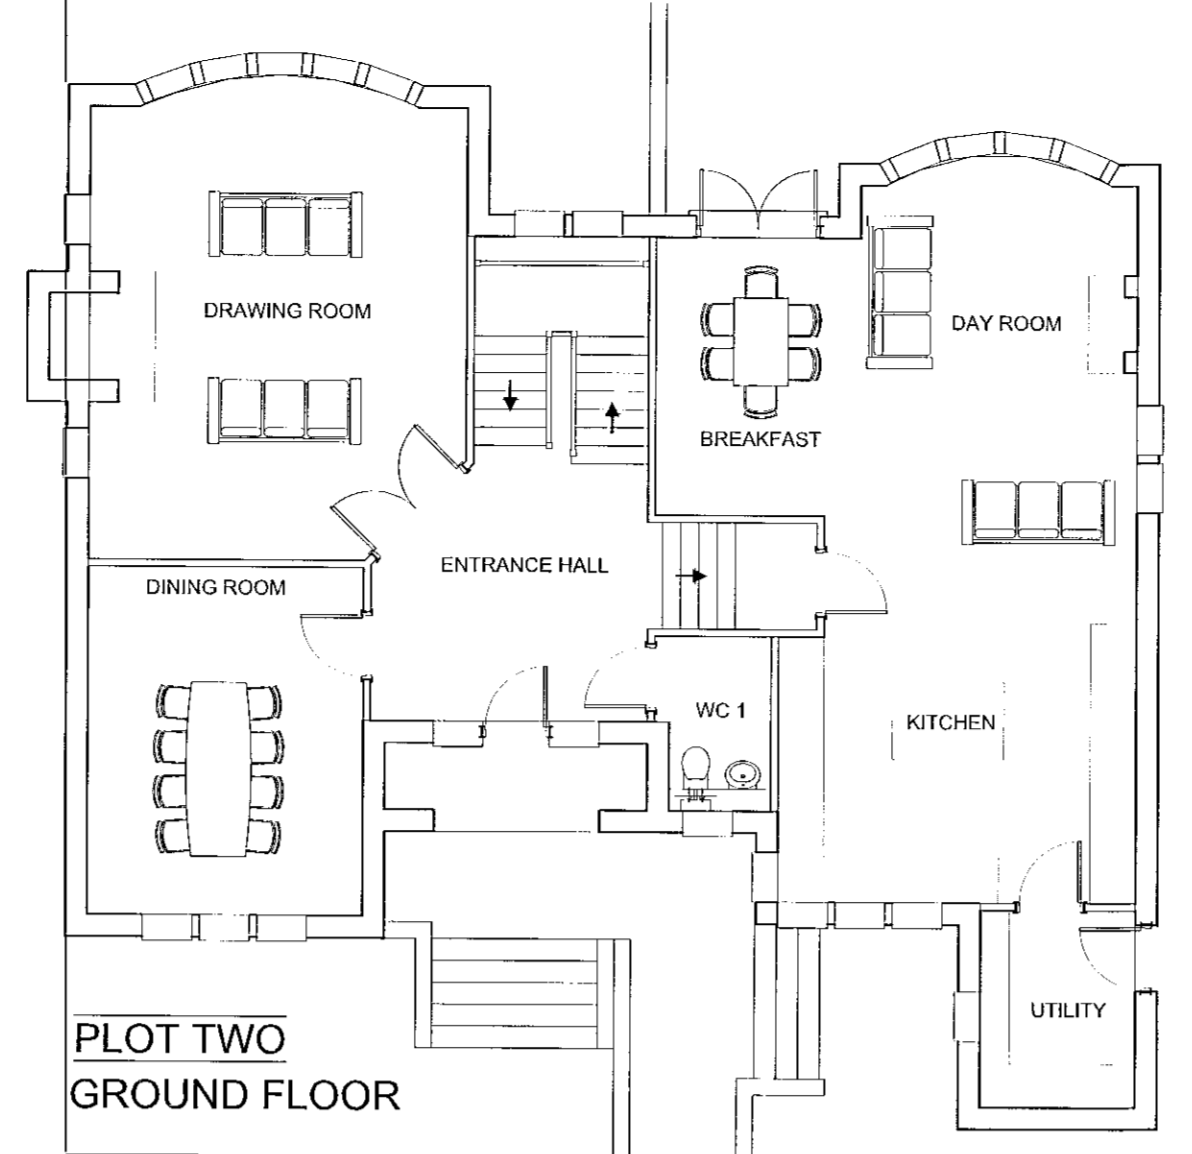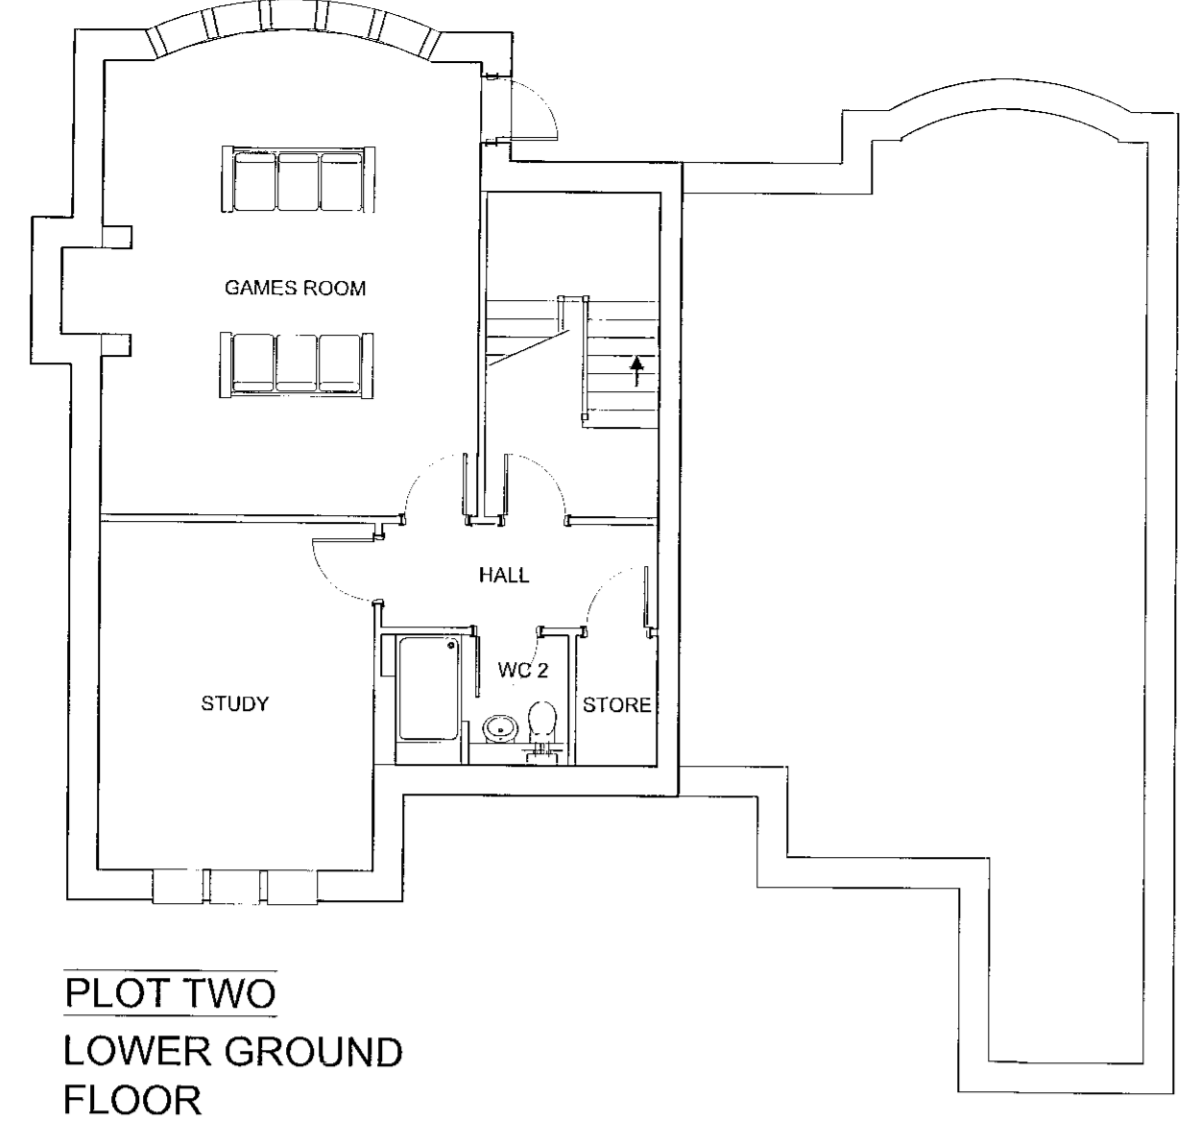

GROSS INTERNAL FLOOR AREA	-	831 SQFT (77 SQM)
BASEMENT	-	1508 SQFT (140 SQM)
FIRST FLOOR	-	1500 SQFT (139 SQM)
TOTAL AREA	-	3839 SQFT (356 SQM)
EXCL. GARAGE	-	400 SQFT (37 SQM)

AREA= 139.19 sqm  
 AREA= 1497.68 SQFT

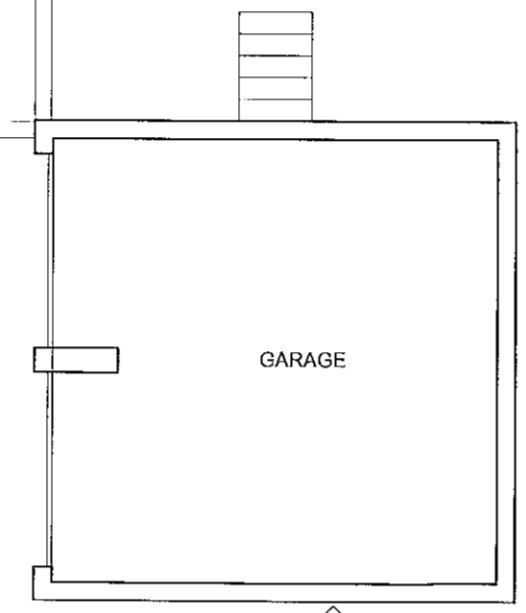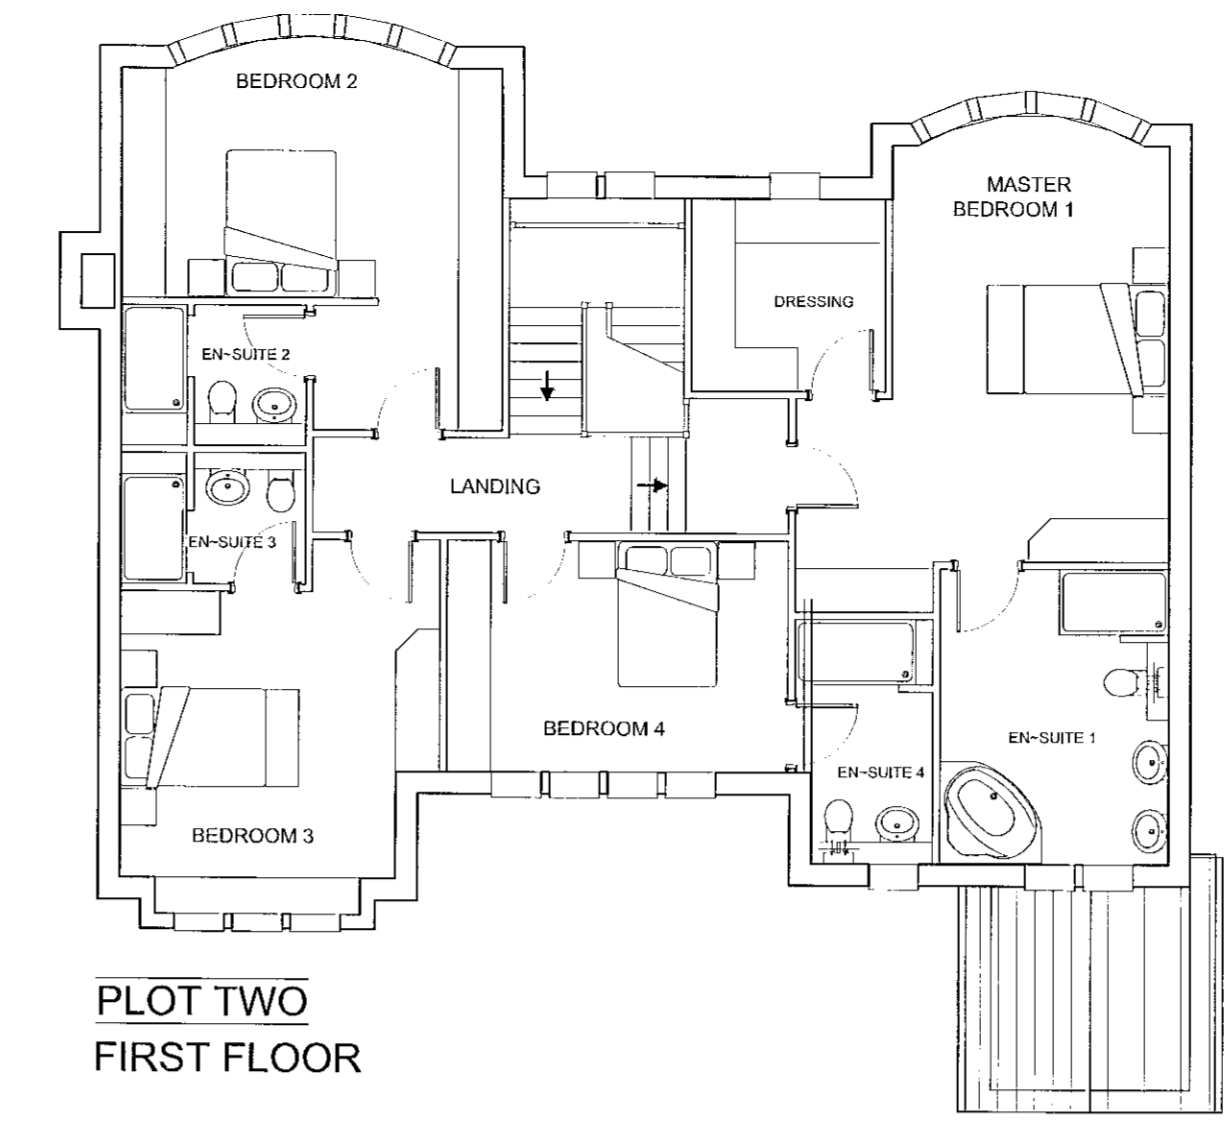

**IOM Design Ltd.**  
 CHARTERED ARCHITECTS

TEL: 01524 701641  
 EMAIL: f.mccarlen@btinternet.com  
 4 Castle Bank, Silverdale, Lancs, LA5 0RY

© This drawing and the ideas and building works depicted are the copyright of IOM DESIGN Ltd and may not be used copied or amended without written permission.

All dimensions are to be checked by client. Any discrepancies are to be reported to the Architect. This drawing to be read in conjunction with all associated Architects or Consultants Details & Specifications. This drawing is for illustrative purposes only and does not form part of any contract.



18.01.10	ISSUED FOR PLANNING APPROVAL	FEM	A
DATE	REVISION	BY	NO

**JOB TITLE**  
**HIGHFIELD MEWS**

PROPOSED DWELLINGS  
 LAND TO THE NORTH OF 41  
 HIGHFIELD PARK, HASLINGDEN

**DRAWING TITLE**  
 PROPOSED FLOOR PLANS  
 AND ELEVATIONS  
**PLOT TWO**

DRAWN BY IOM DESIGN LTD	DATE DRAWN JAN 2010
JOB NO. 0823/	DWG NO. PLANNING-05
SCALE 1:100 at A1	REV A