



NOTE: DO NOT SCALE FROM THIS DRAWING. ALL DIMENSIONS TO BE CHECKED ON SITE TO BE READ IN CONJUNCTION WITH ALL RELEVANT CONSULTANTS DOCUMENTATION

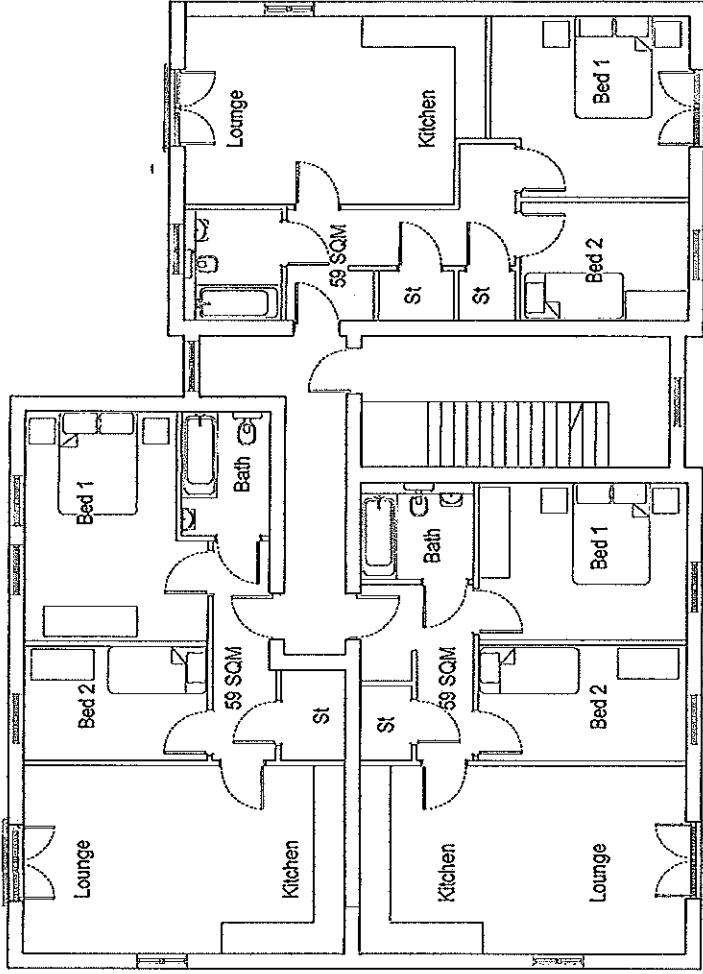

FIRST AND SECOND FLOOR

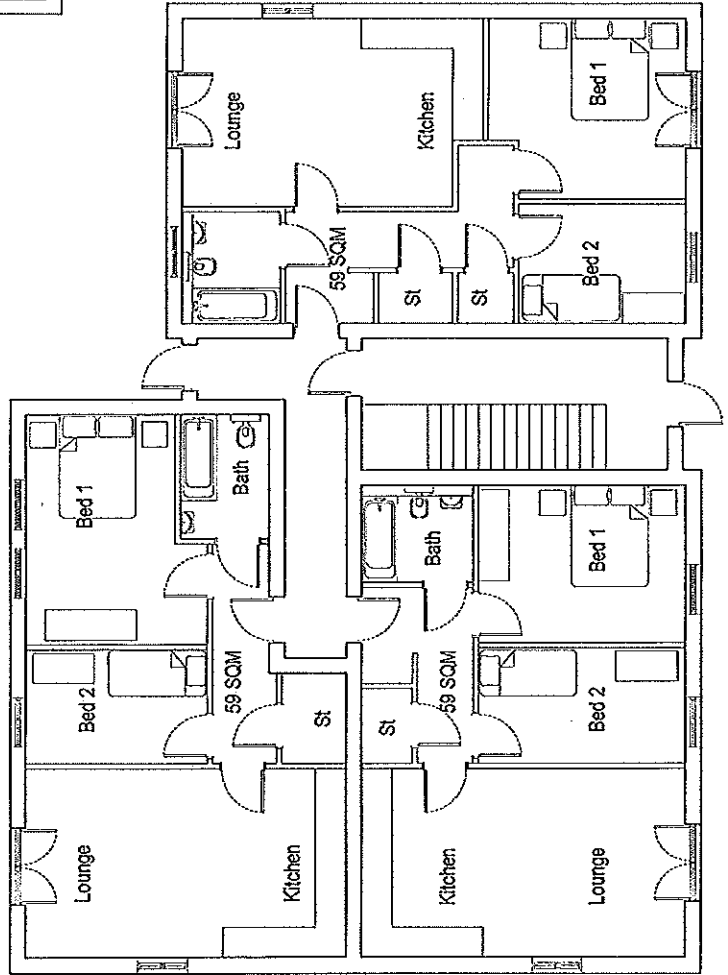

GROUND FLOOR

2010/10/27

client:	revision:	date:
PROPOSED APARTMENT FLOOR PLANS	project:	
	RODDALE ROAD	
	BACUP	
project no: 5751	revision no: PS-03	drawn: SP
checked: 13.04.10	date: 13.04.10	scale @ A3: 1:100





street design partnership
architecture urban design interiors

NOTES: DO NOT SCALE FROM THIS DRAWING. ALL DIMENSIONS TO BE CHECKED ON SITE. TO BE READ IN CONJUNCTION WITH ALL RELEVANT CONSULTANTS DOCUMENTATION

2010/262

AMENDED PLANS
RECEIVED

07 JUL 2010

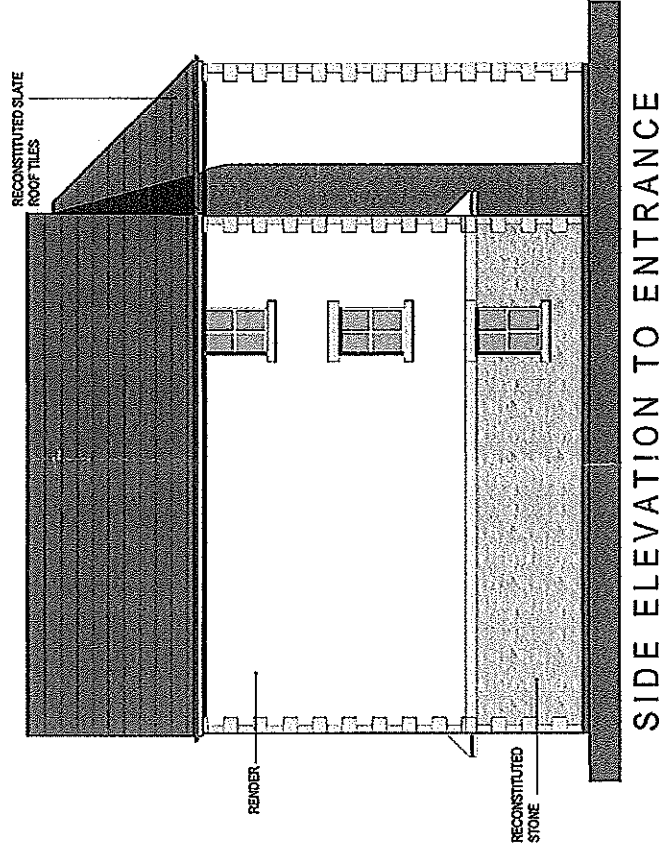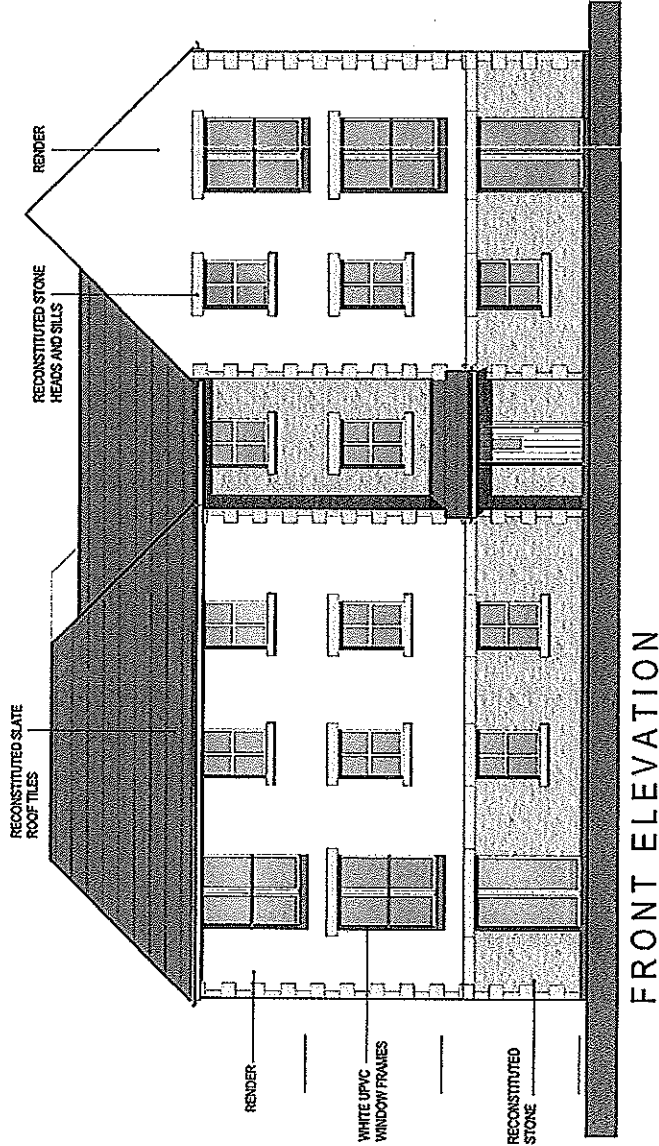

Rev A: 09/06/09 28.04.10 SP

revision:		date:
client:	project:	drawing:
	PROPOSED APARTMENT	FRONT AND SIDE ELEVATIONS
	ROCHDALE ROAD	BACKUP

project no:	drawing no:	revision:	drawn:	checked:	date:	scale:
5751	PS-04	A	SP		13.04.10	1:100



street design partnership
architecture urban design interiors


18 Brewery yard dera centre, Kinty way, salford M3 7DB t:0161 934 7202 f:0161 934 7112 e:info@street-design.net

NOTED: DO NOT SCALE FROM THIS DRAWING. ALL DIMENSIONS TO BE CHECKED ON SITE TO BE READ IN CONJUNCTION WITH ALL RELEVANT CONSULTANTS DOCUMENTATION


2010/262

08 JUL 2010

AMENDED PLANS RECEIVED

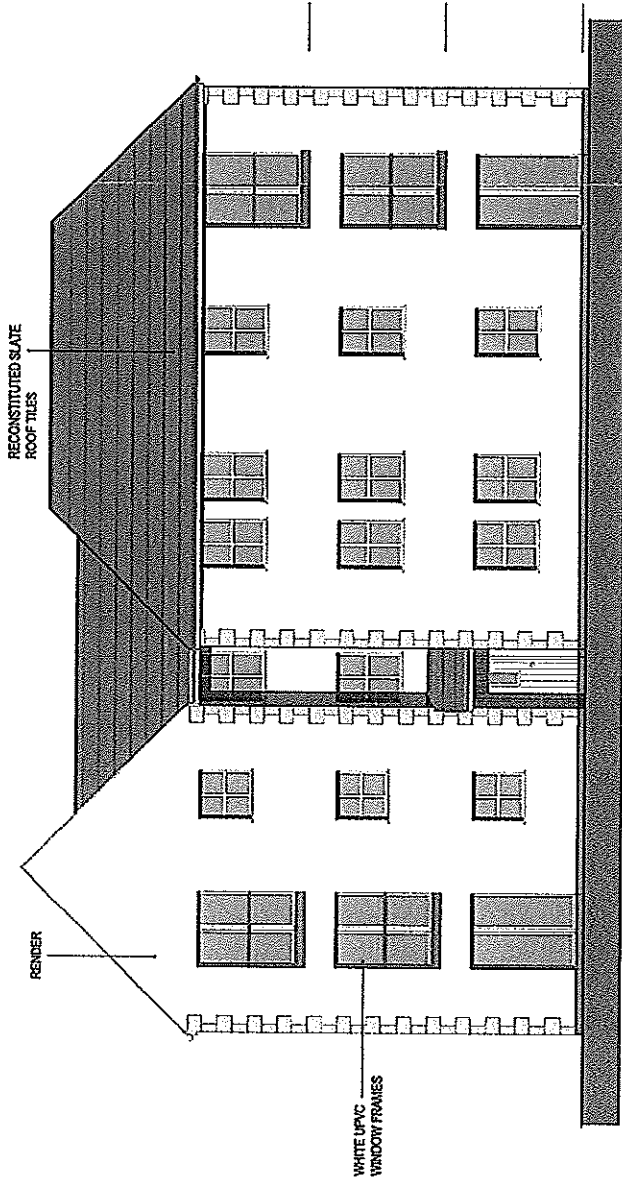

REAR ELEVATION

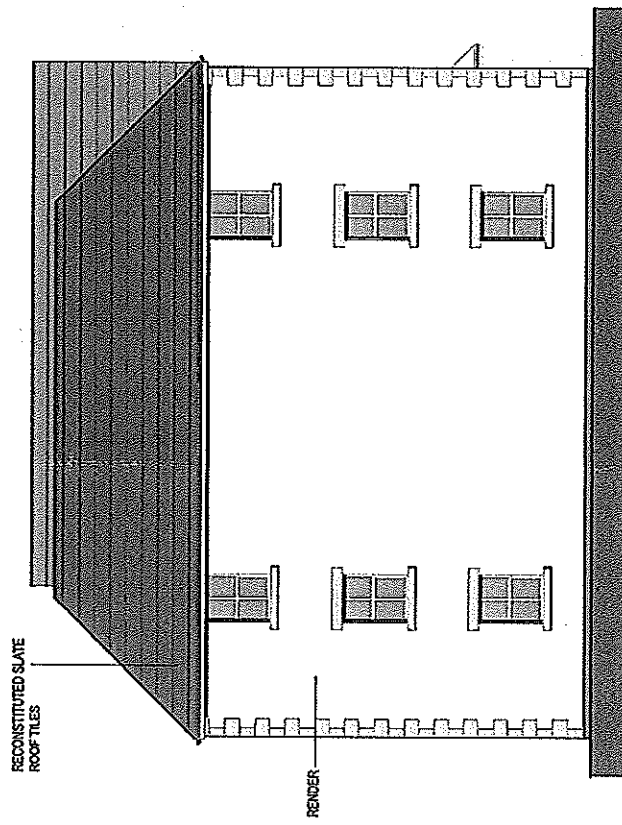

SIDE ELEVATION

Rev A: Quoted		26.04.09
client:	revision:	date:
	project:	PROPOSED APARTMENT
		REAR AND SIDE ELEVATIONS
project no:	drawing no:	revision:
5751	PS-05	A
		SP
		checked:
		13.04.10
		scale @ A3
		1:100

street design partnership
 architecture urban design interiors




10 Brewery Yard, Devon Centre, Infinity Way, Ashford, M3 7SB, TN26 1AT, 01843 224 7252, E: info@street-design.net

NOTES: NOT SCALE FROM THIS DRAWING. ALL DIMENSIONS TO BE CHECKED ON SITE. TO BE READ IN CONJUNCTION WITH ALL RELEVANT CONSULTANTS DOCUMENTATION.


17 MAY 2010

2010/262

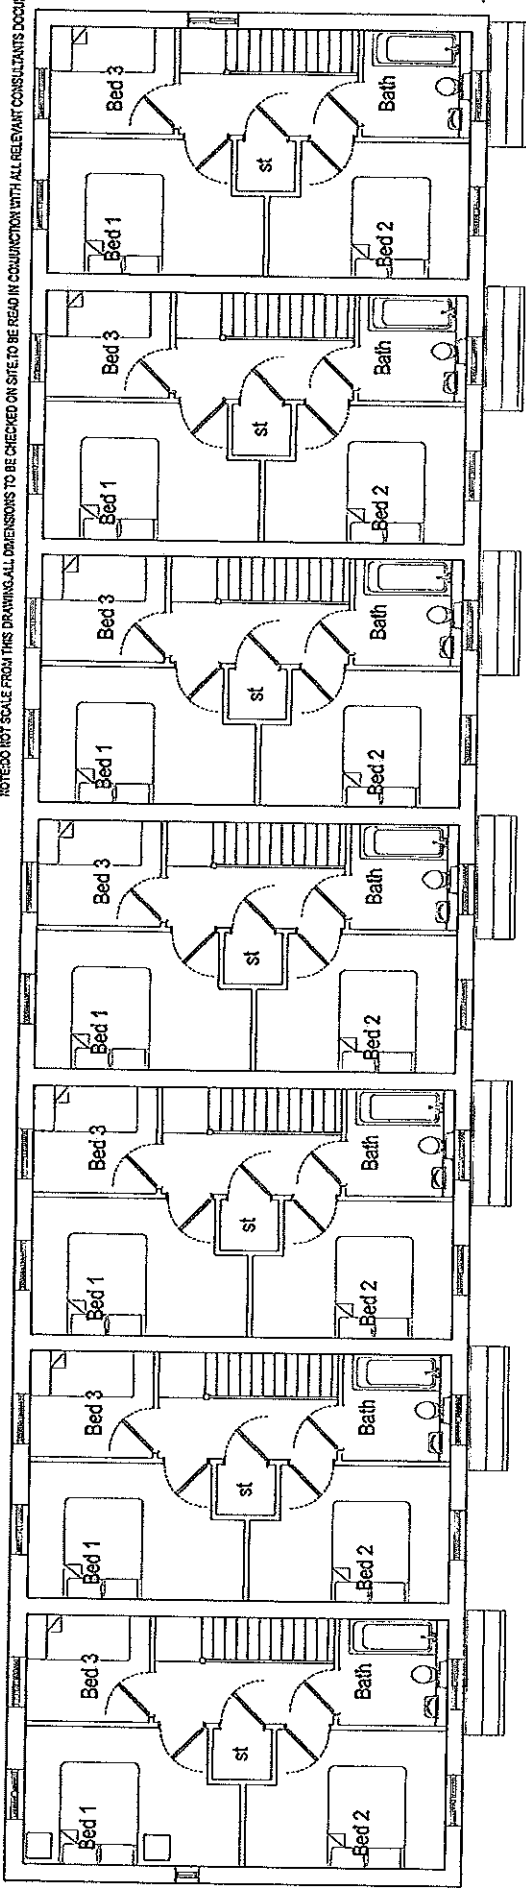

FIRST FLOOR

80 sqm 80 sqm 80 sqm 80 sqm 80 sqm 80 sqm

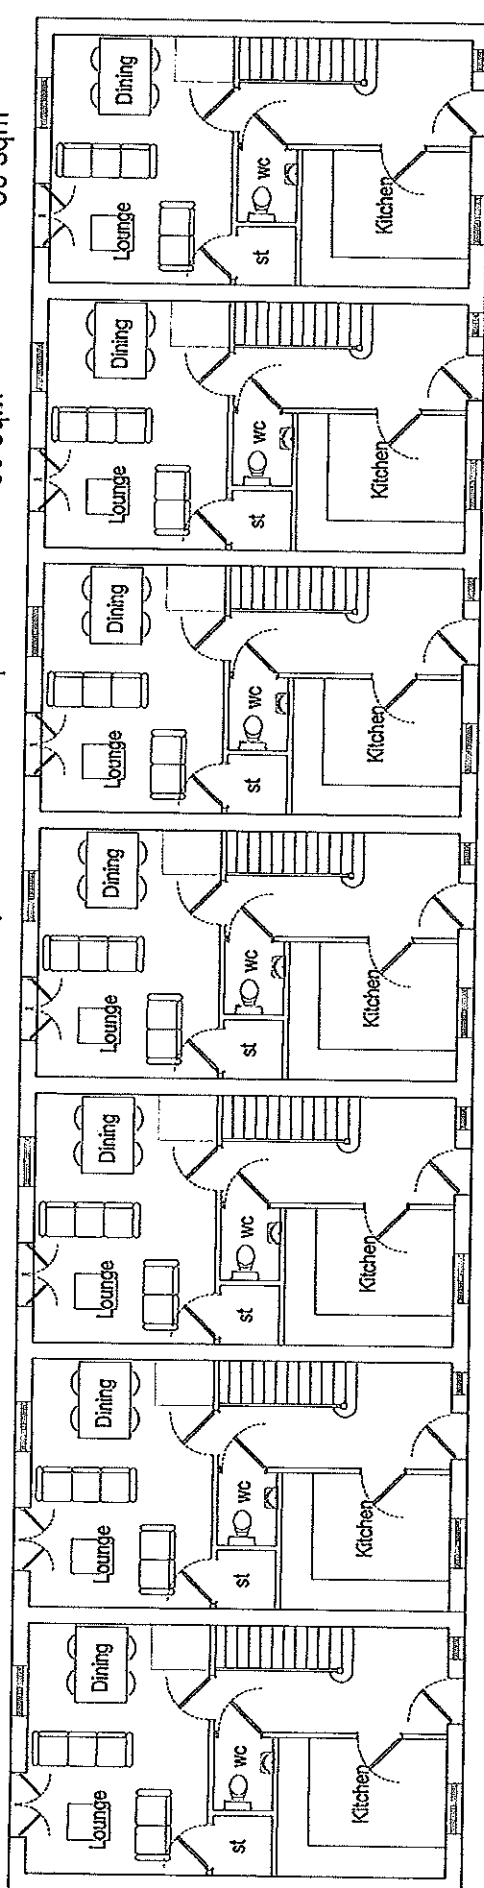

GROUND FLOOR

revisior:	date:
client:	project:
	PROPOSED HOUSES
	ROCKDALE ROAD
	BURUP
project no:	drawing no:
5751	PS-06
revisior:	drawn:
SP	
checked:	date:
	13.04.10
scale @ A3	1:100

street design partnership
 architecture urban design interiors

NOTED: NOT FOR CONSTRUCTION. THIS DRAWING IS FOR INFORMATION ONLY. ANY CHANGES TO THIS DRAWING MUST BE APPROVED BY THE ARCHITECT AND ENGINEER.

2010/262

FFL 49.73

FFL 49.73

FFL 49.73


FFL 49.3

FFL 49.3


FFL 49.00

AMENDED PLANS RECEIVED

07 JUL 2010

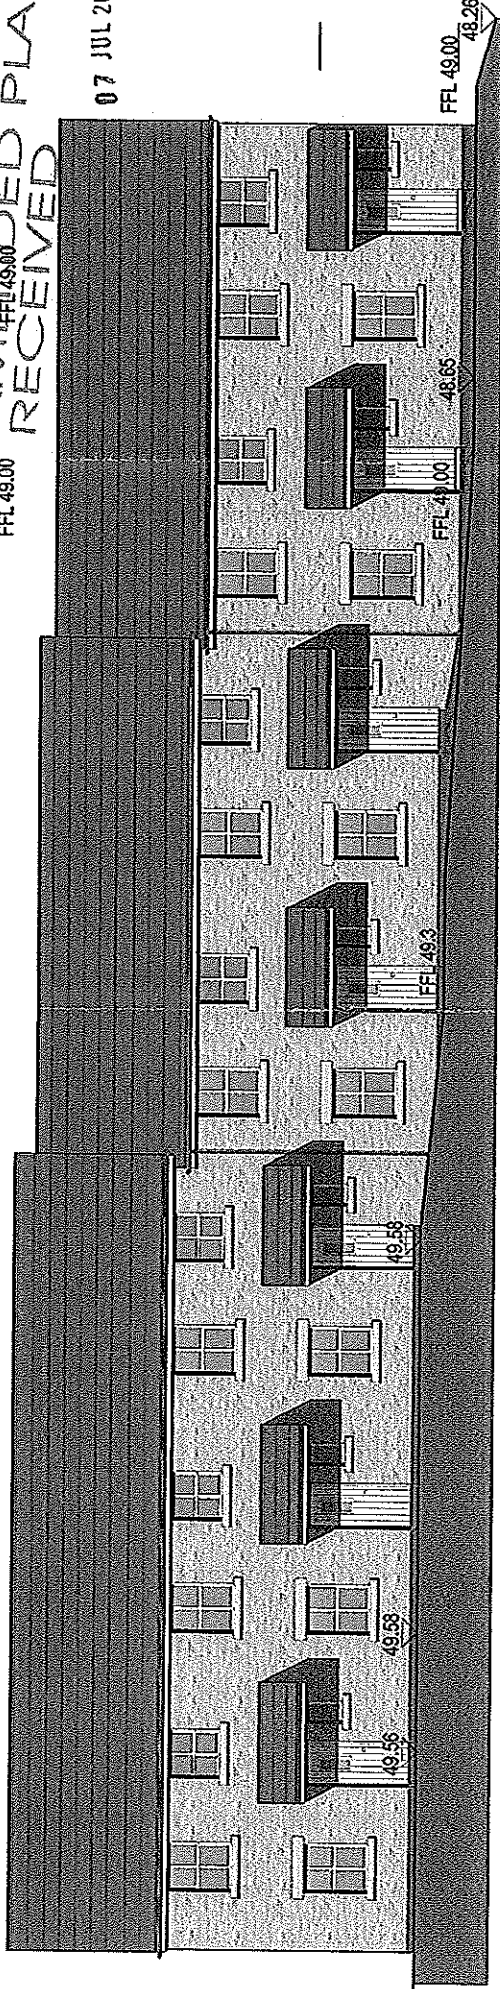

FRONT ELEVATION

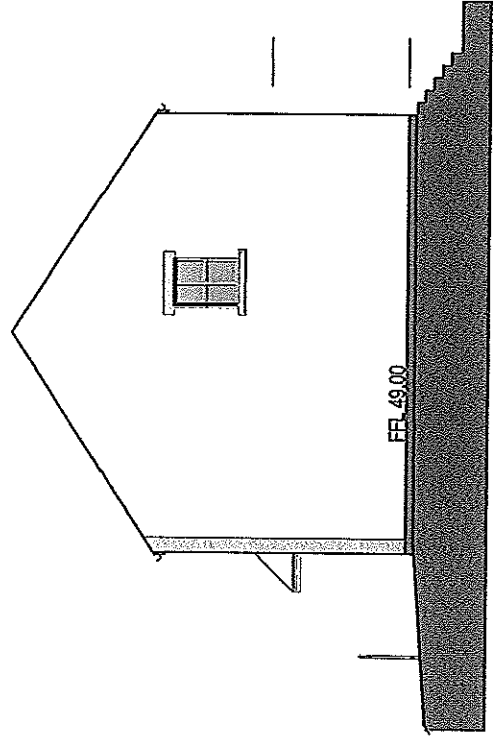


SIDE ELEVATION

client:	project:	drawing:	date:
	BOZEMAN ROAD BACP	PROPOSED BUSINESS FRONT AND SIDE ELEVATIONS	
project no:	revision:	drawn:	checked:
5751	PS-07 B SP		13.04.10
			1:100

street design partnership
 architecture urban design interiors
 11thly way safford m3 7bb 10161 034 7262 10161 034 7112 a:info@street-design.net

2010/262


NOTE: DO NOT SCALE FROM THIS DRAWING. ALL DIMENSIONS TO BE CHECKED ON SITE TO BE REBID IN CONNECTION WITH THE RELEVANT CONSTRUCTION DOCUMENTS.

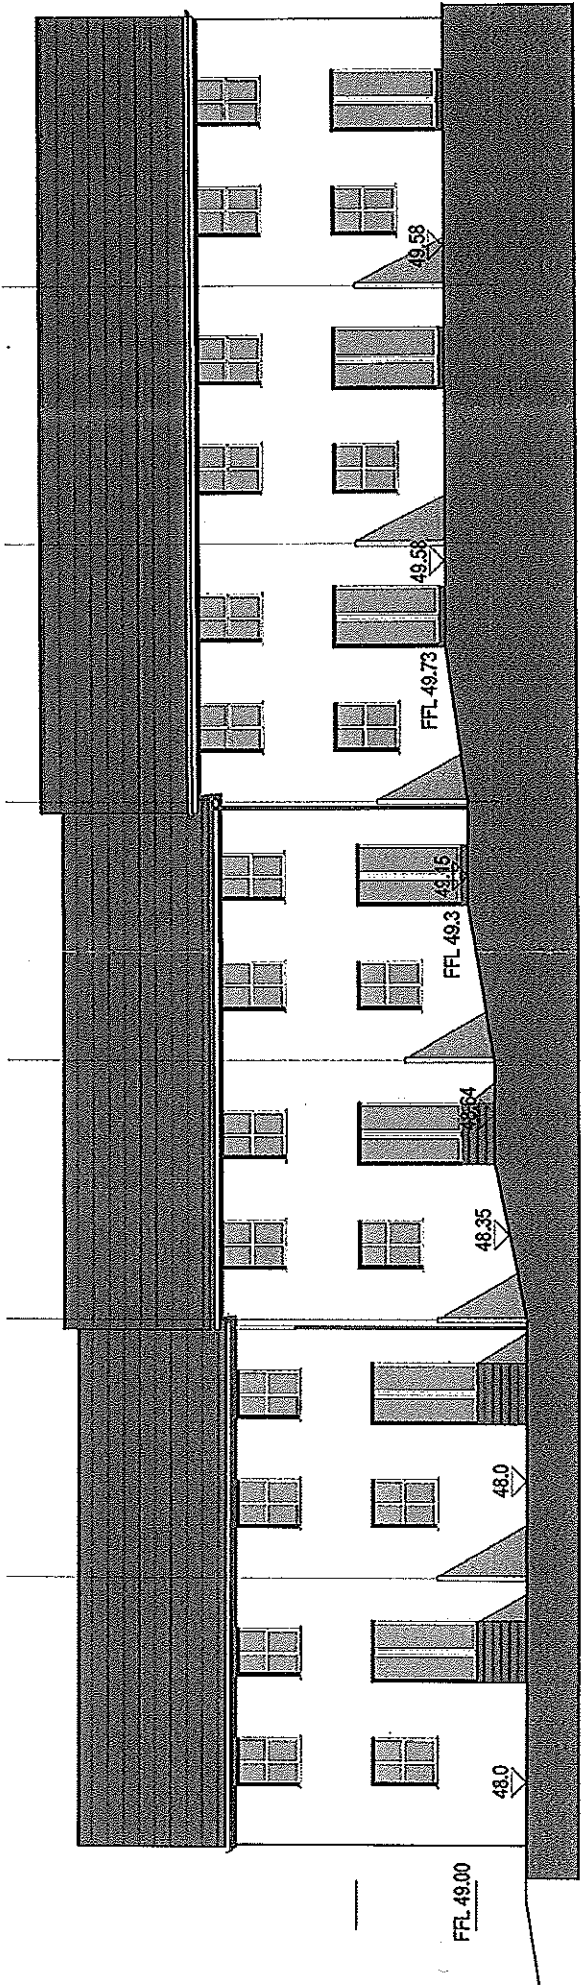

REAR ELEVATION

AMENDED PLANS
RECEIVED

07 JUL 2010

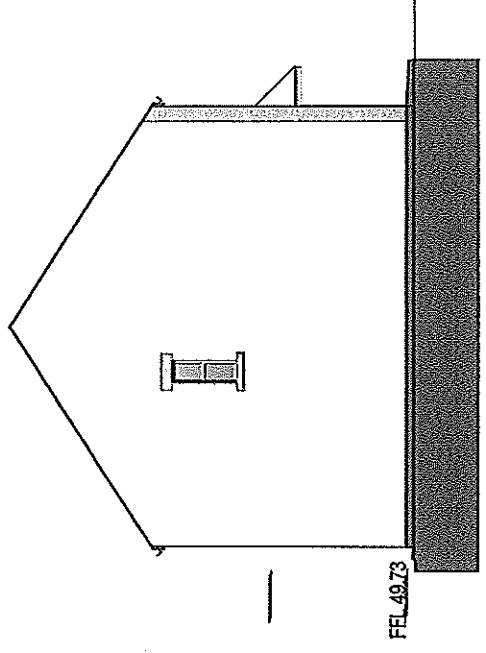

SIDE ELEVATION TO CAR PARK

client:	project:	drawing:	date:
	PROPOSED HOUSES: REAR AND SIDE ELEVATIONS		
project no: 5751	revision: PS-08 B	revision: ROCKDALE ROAD DACP	date: 13.04.10
drawing no:	revision:	drawn:	checked:
		SP	date: 13.04.10
			scale @ AS 1:100



street design partnership
architecture urban design interiors

18 browneyard drive camira irwin way salisbury wa 780 133181 824 7262 13161 824 7112 s:info@street-design.net