


NORTH-EAST ELEVATION

- NOTES**
- This drawing is copyright. No unauthorised copying of drawing without the express permission of the architect.
 - Do not scale from prints. Use figure dimensions only.
 - Contractors to check all dimensions on site prior to commencement of works.
 - All works to be carried out in accordance with current statutory health and safety regulations.
 - This drawing is to be read in conjunction with all relevant drawings and specifications. Any discrepancies or variations are to be notified to the architect before attached work commences.
- | REV. | AMENDMENTS | DATE |
|------|--|----------|
| A | Evacuations revised to include projecting timber fire entrance to break up the existing stone line. Entrance changes to support amended. | 09.03.10 |
| B | Cladding materials revised to protruding bays'. | 30.05.10 |
| C | Change glazing indicated to windows along North-West Elevation. None added. | |

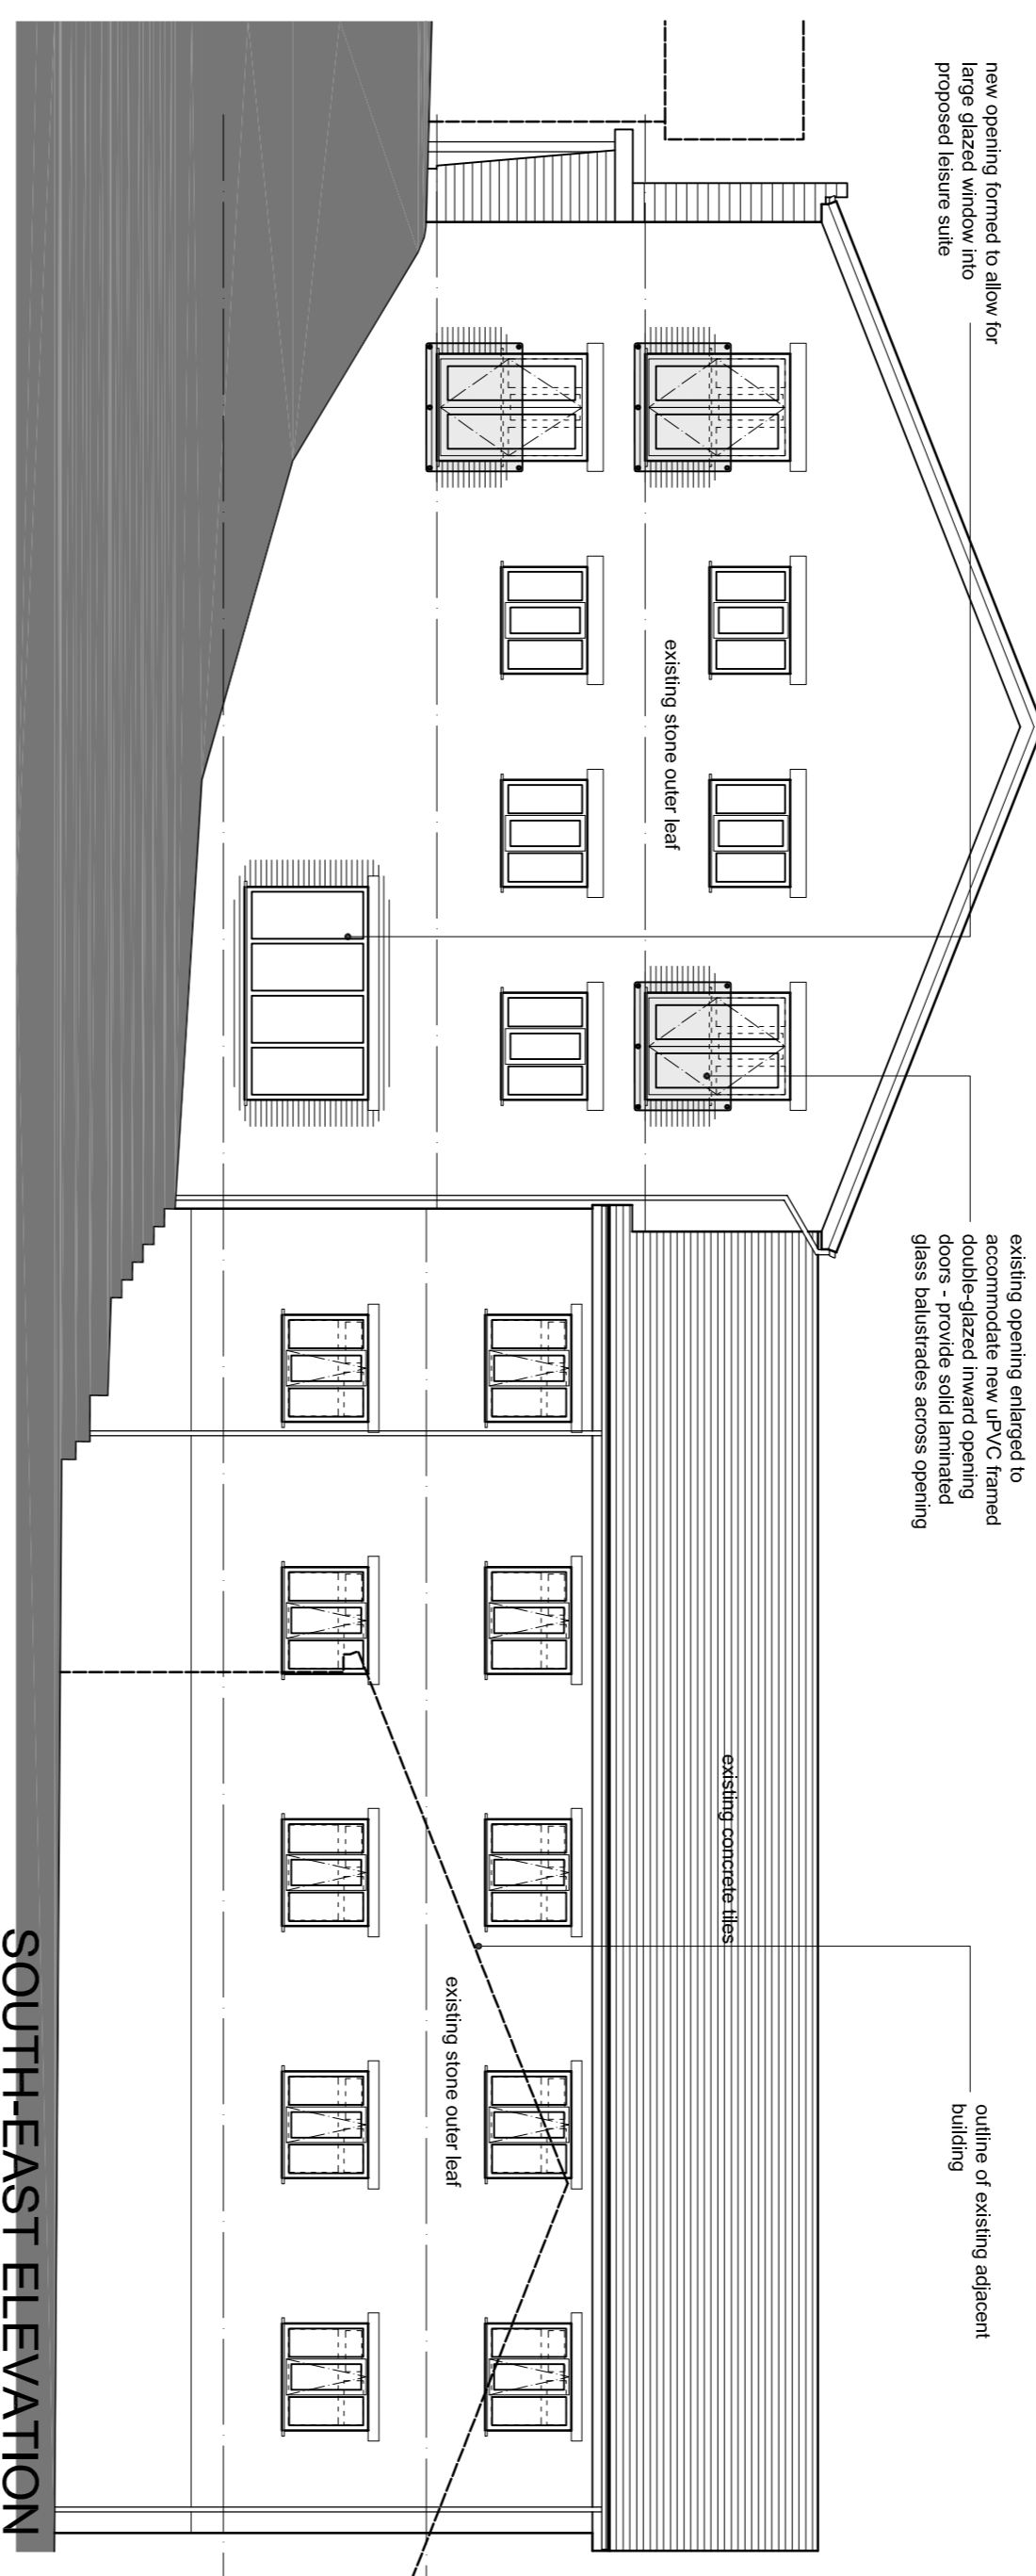


SOUTH-EAST ELEVATION




COURTYARD ELEVATION - SOUTH-EAST



COURTYARD ELEVATION - NORTH-WEST

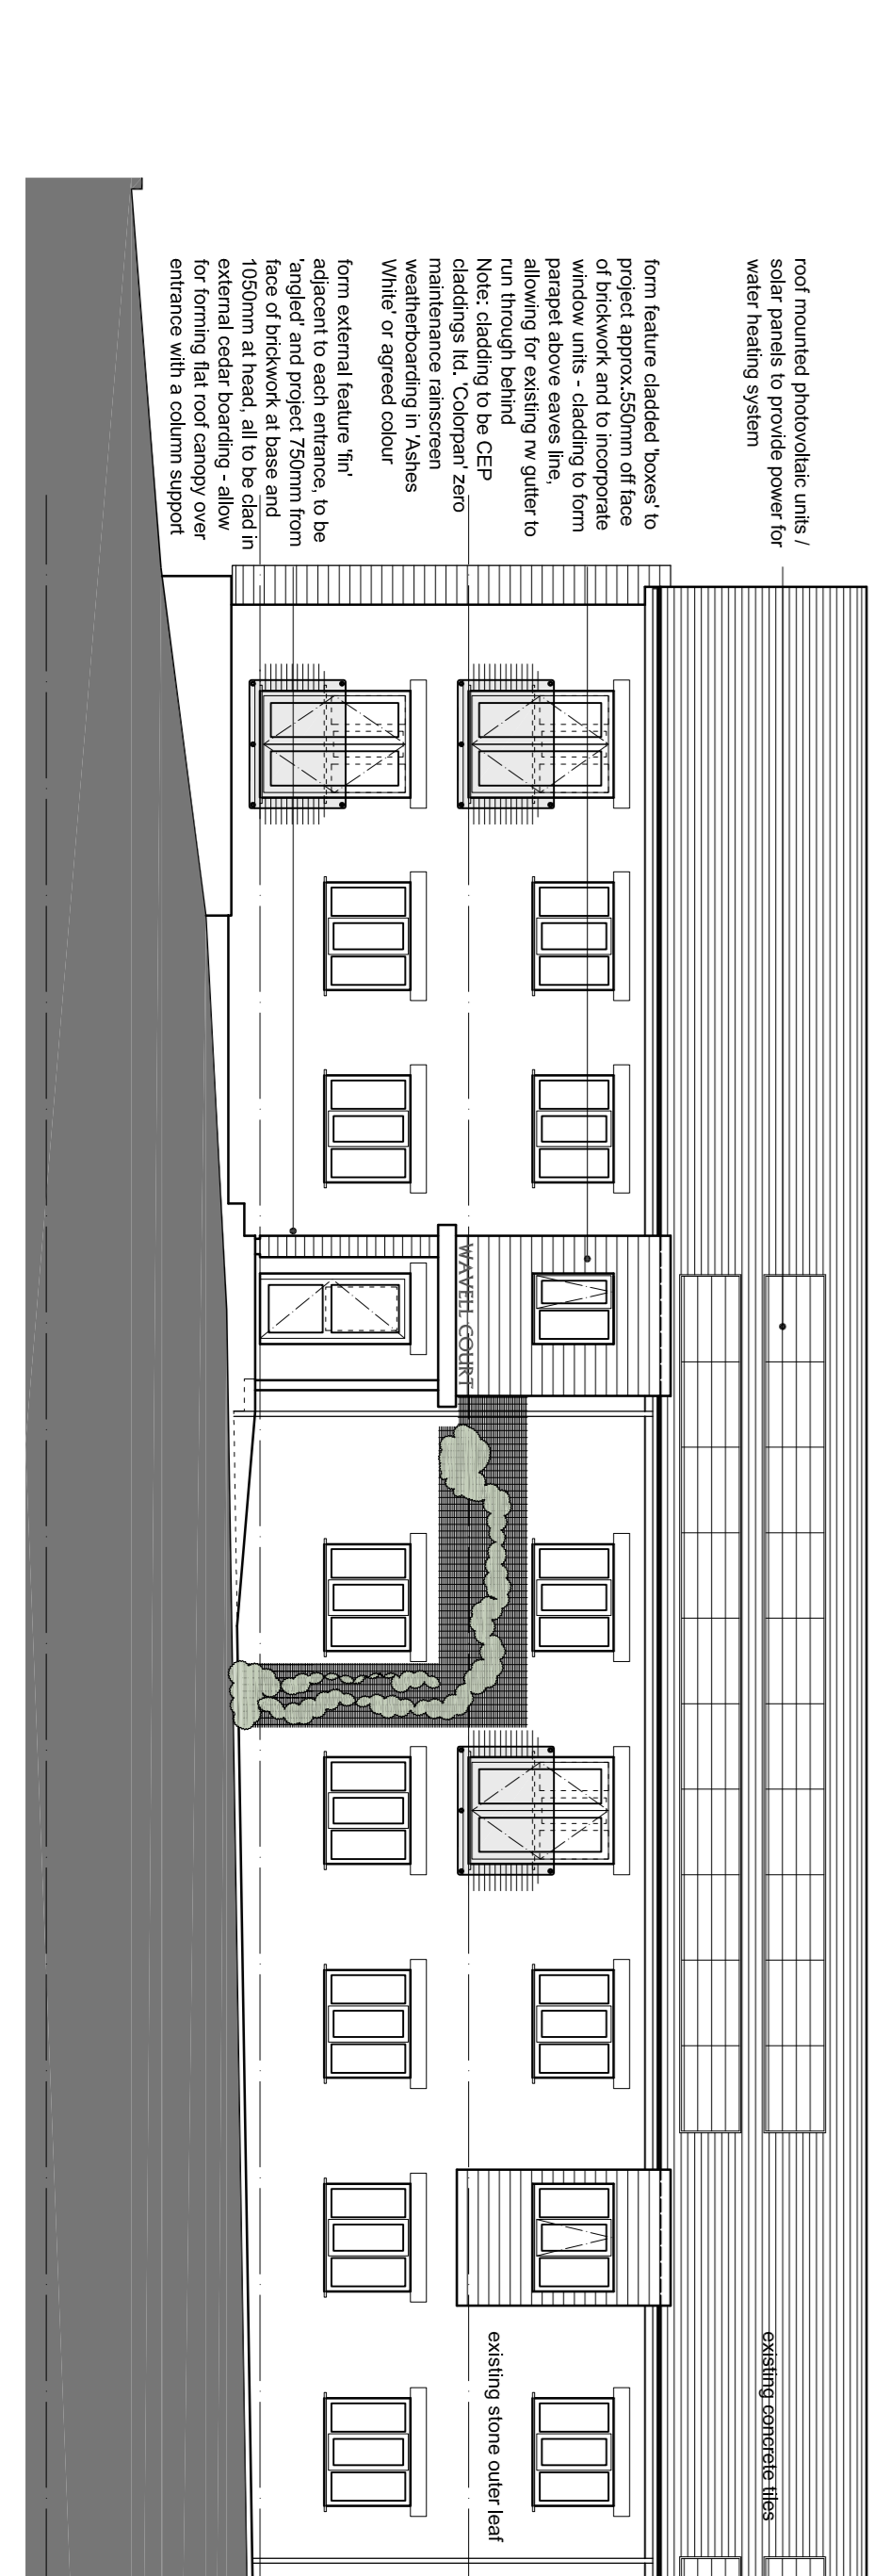

SOUTH-WEST ELEVATION

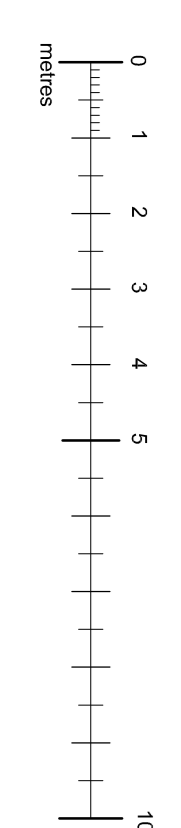

JOHN HOLT ARCHITECTS LTD.

3 MANCHESTER ROAD BURY LANCASHIRE BL9 0DR
 TELEPHONE 0161 764 8314 FACSIMILE 0161 764 6995
 E-MAIL: mail@johnholt.co.uk


DO NOT SCALE DRAWING

Project	REAR ADMIN BLOCK
Drawing	WAVELL HOUSE HELMSHORE ROSSENDALE SCHEME THREE PROPOSED ELEVATIONS
Client	MR STONE
Drawn By	CPS
Scale	1:100
Dwg No.	08070_14 C
Dwg Size	A1
Date	NOV 2009

NOTES

- This drawing is copyright. No unauthorised copying of drawing without the express permission of the architect.
- Do not scale from prints. Use figure dimensions only.
- Contractors to check all dimensions on site prior to commencement of works.
- All works to be carried out in accordance with current statutory Health and Safety Regulations.
- This drawing is to be read in conjunction with all relevant consultants' and / or specialists' drawings / documents and any discrepancies or variations are to be notified to the architect before affected work commences.


REV.	AMENDMENTS	DATE
A	Existing 'Park rd.' car park included within Client ownership. M/cycle parking repositioned. Car parking increased and hard landscaping revised. Bin store revised, pedestrian footway added and dwarf wall/railings added alongside car park access. Existing & proposed landscaping indicated towards side & rear and notes revised to suit.	11.02.10
B	Refuse storage enlarged and office car parking amended to suit. Location of Park road car parking corrected and site ownership revised to suit. Additional planting to car parks.	09.03.10
C	Bell-mouth kerbs added to form entrance into Park rd. car park. Boundary wall added as a fixed barrier to the rear of the footpath.	14.04.10
D	Cycle path omitted and new footway revised. Road markings added, including traffic management at the site entrance.	02.09.10
E	Road markings revised to suit L.A Highways comments.	30.09.10

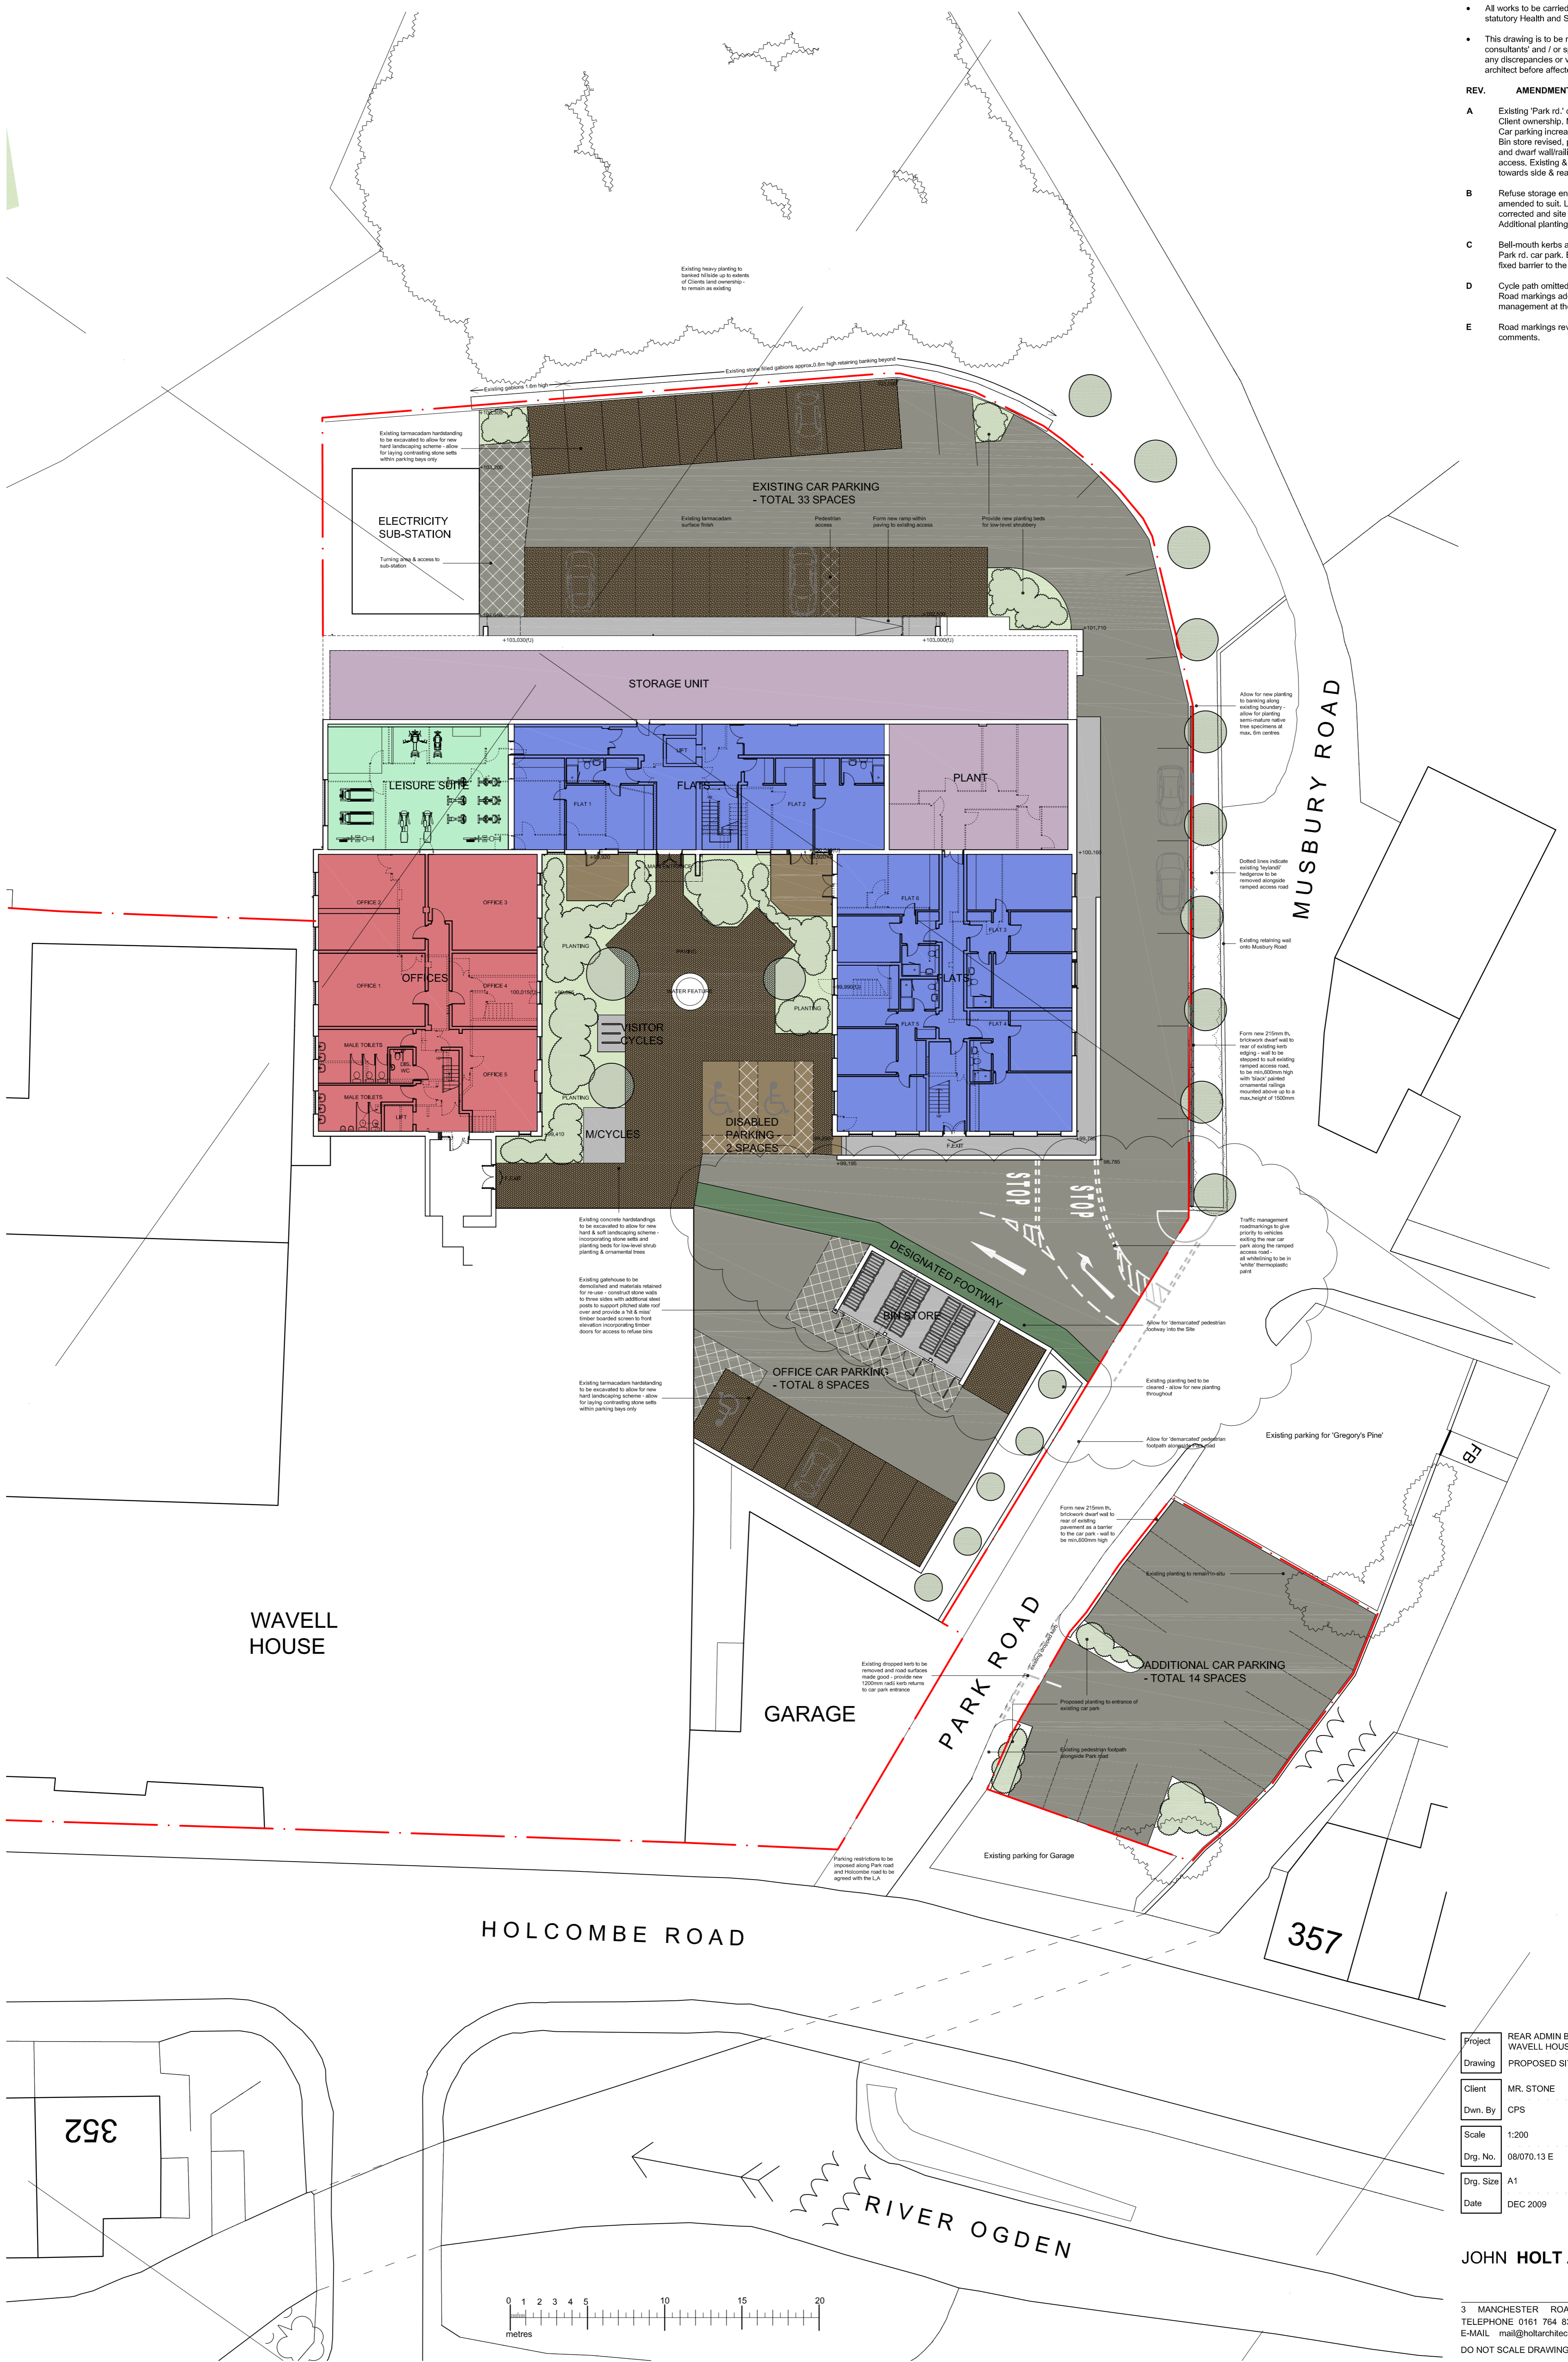

Project	REAR ADMIN BLOCK WAVELL HOUSE, HELMESHORE, ROSSENDALE
Drawing	PROPOSED SITE LAYOUT
Client	MR. STONE
Dwn. By	CPS
Scale	1:200
Drg. No.	08/070.13 E
Drg. Size	A1
Date	DEC 2009

JOHN HOLT ARCHITECTS LTD.


3 MANCHESTER ROAD BURY LANCASHIRE BL9 0DR
 TELEPHONE 0161 764 8314 FACSIMILE 0161 764 6995
 E-MAIL mail@holtarchitects.co.uk
 DO NOT SCALE DRAWING

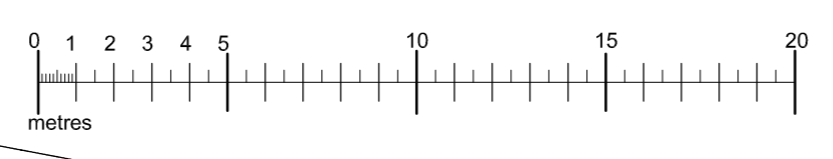


NOTES

- This drawing is copyright. No unauthorised copying of drawing without the express permission of the architect.
- Do not scale from prints. Use figure dimensions only.
- Contractors to check all dimensions on site prior to commencement of works.
- All works to be carried out in accordance with current statutory Health and Safety Regulations.
- This drawing is to be read in conjunction with all relevant consultants' and / or specialists' drawings / documents and any discrepancies or variations are to be notified to the architect before affected work commences.

REV.	AMENDMENTS	DATE
A	Ex. car park indicated within Client ownership	15.02.09
B	Client ownership boundary corrected and position of additional car park amended	09.03.10
C	Extent of land ownership (blue line) clarified	07.06.10

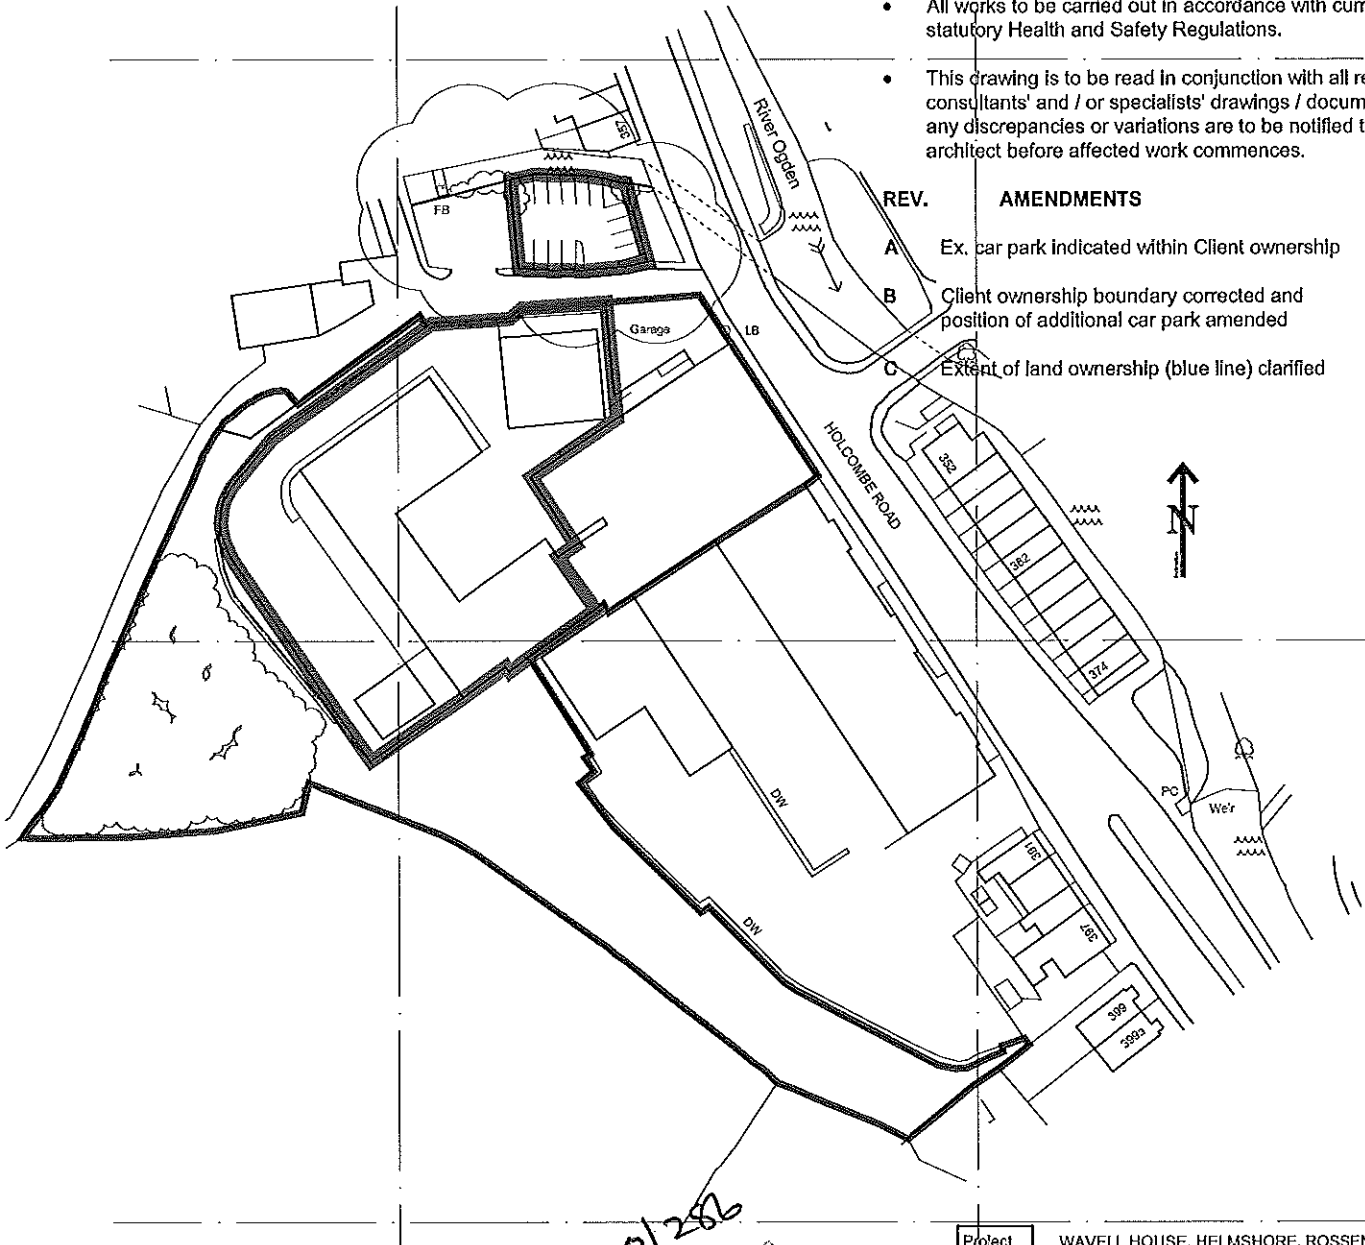

2010/258
23 JUL 2010

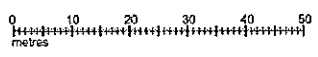

Project	WAVELL HOUSE, HELMSHORE, ROSSENDALE
Drawing	SITE LOCATION PLAN
Client	Mr. STONE
Drawn	CPS
Scale	1:1250
Drg. No.	08-070/02 C
Drg. Size	A4
Date	JAN 2009

JOHN HOLT ARCHITECTS LTD.

3 MANCHESTER ROAD BURY LANCASHIRE BL9 0DR
 TELEPHONE 0161 764 8314 FACSIMILE 0161 764 6995
 E-MAIL mail@holtarchitects.co.uk
 DO NOT SCALE DRAWING