



Existing stone wall to remain

Existing front gate to yard.

**Proposed Front Elevation**

Flue terminal adjacent to the existing chimney

1250


Existing windows to kitchen area to be replaced with uPVC

Existing door and frame replaced by uPVC door with double glazing using K glass with argon gas to air space, lower panel to be insulated uPVC panel

Existing window at first floor to remain

uPVC fascia board

Existing window frame replaced by uPVC double glazed frame. Double glazing to be K glass with argon to air gap 16mm wide

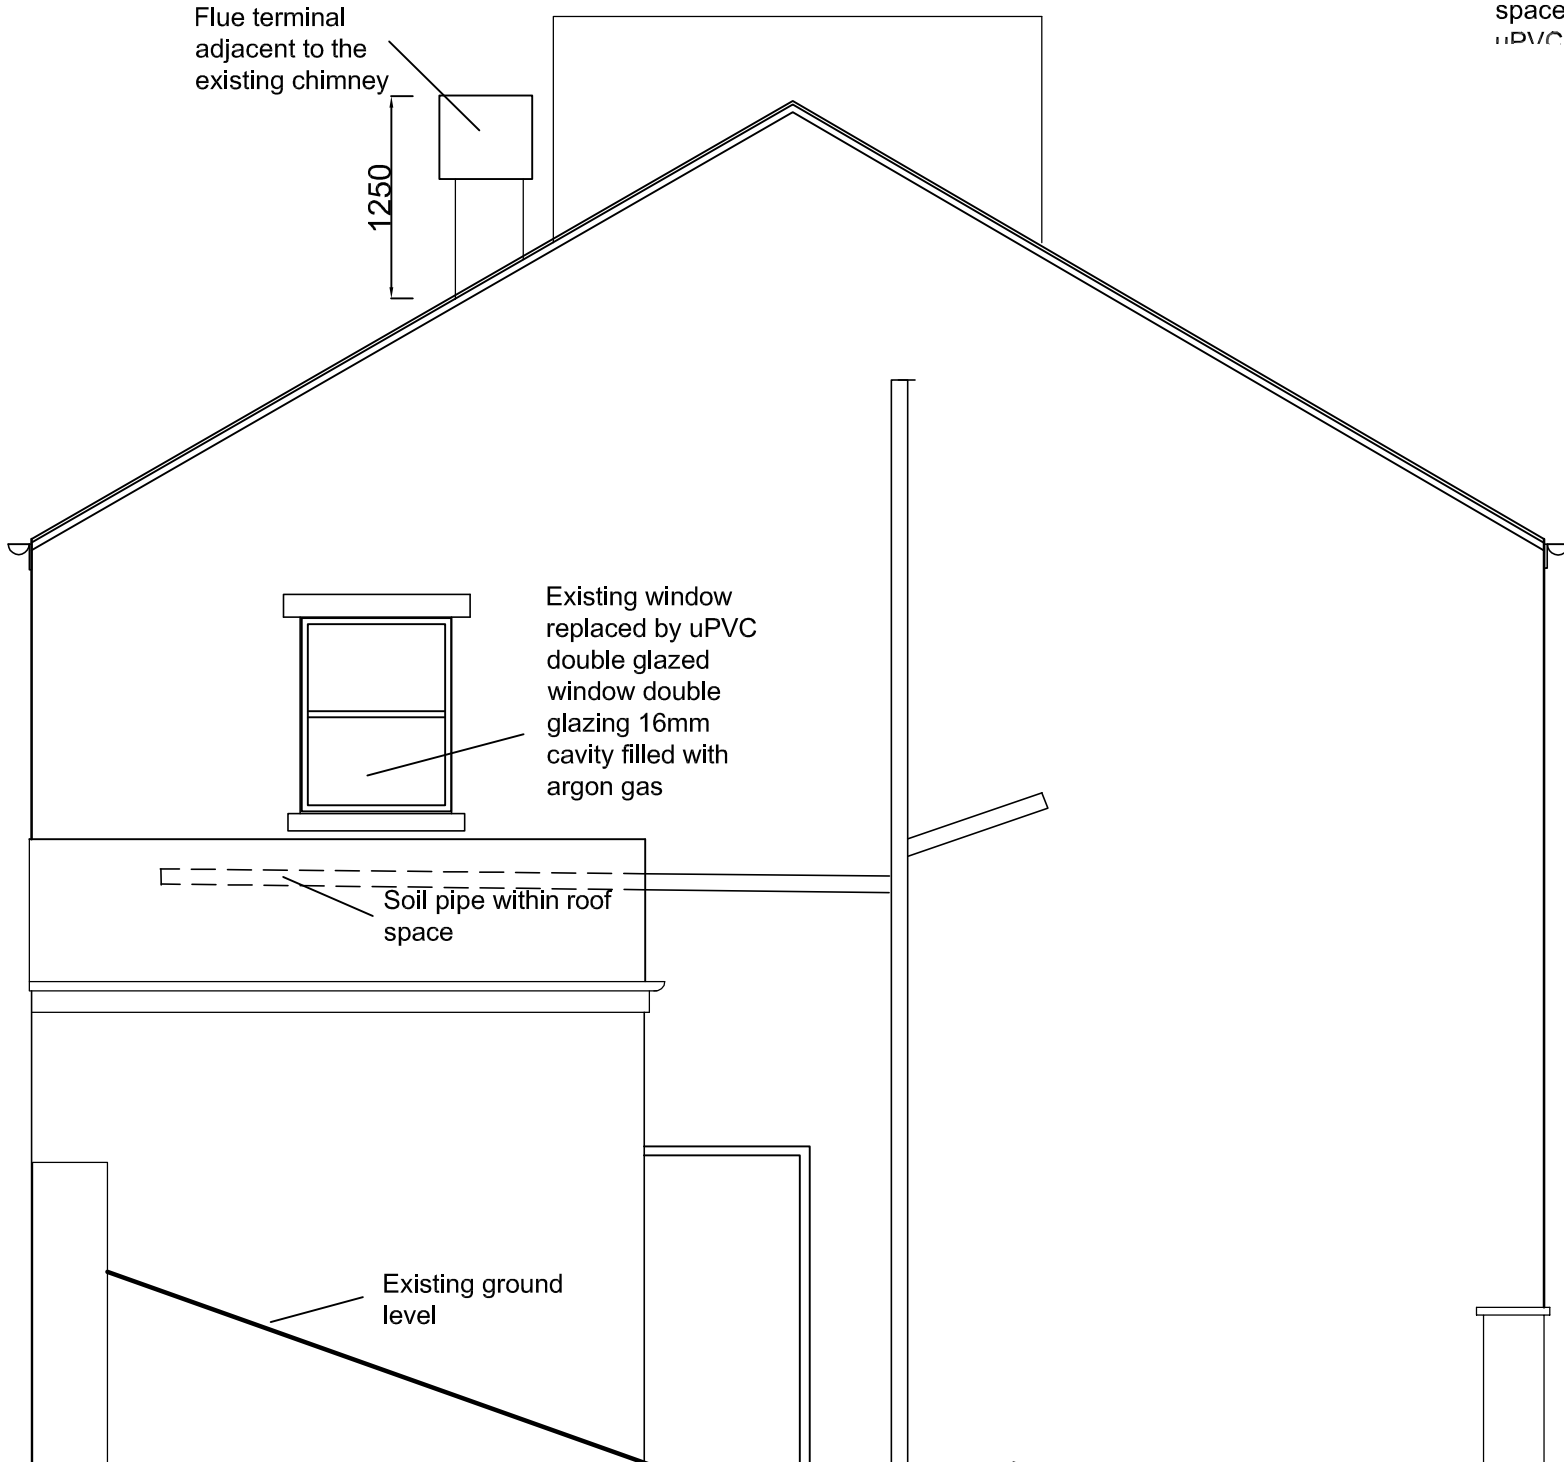

Existing window replaced by uPVC double glazed window double glazing 16mm cavity filled with argon gas

Soil pipe within roof space

Existing ground level

**Proposed Side Elevation**

Title  
Proposed Elevations  
Job  
617 Burnley Road  
Crawshawbooth

Client  
Nusrat Karim

Dwg No 1039/6 Scale 1.50

David Hancock ICIOB  
Architectural Services  
55 Almond Crescent  
Rawtenstall  
BB4 6EB