


© Crown Copyright 2008. All rights reserved. Licence number 100020449


DO NOT SCALE DIMENSIONS FROM THIS DRAWING  
ALL DIMENSIONS TO BE CHECKED ON SITE AND DISCREPANCIES REPORTED IMMEDIATELY TO THE ARCHITECTS

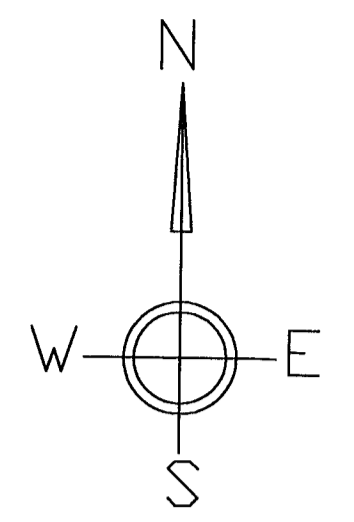


**PROPOSED SITE PLAN**  
scale - 1/200

2010/366

07 DEC 2010

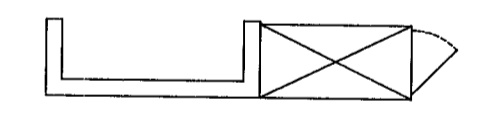

INDICATES BIN & CYCLE STORE

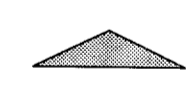

INDICATES ORIENTATION OF HABITABLE ROOMS

D	SECTION LINES D-D & E-E INDICATED. CAR PARKING TO PLOTS 4, 11 & 12 TO 20 AMENDED FOLLOWING COMMENTS FROM CLIENT.	DF	19-08-09
C	PROPOSED CAR PARKING AMENDED. PLOTS 12-20 MOVED TOWARDS BOUNDARY, RAMP & HABITABLE ROOMS INDICATED AND BOUNDARY TREATMENTS AMENDED TO PLOT 11 FOLLOWING COMMENTS FROM L.A.	DF	18-08-09
B	SITE SECTION LINES INDICATED & PROPOSED LEVELS ADDED TO DRIVEWAYS PLOTS 04 & 11.	DF	17-06-09
A	GENERAL AMENDMENTS TO PROPOSAL FOLLOWING CONSULTATION WITH PLANNING OFFICER.	DF	15-06-09
REV	DESCRIPTION	BY	DATE

**R.A. FISK & ASSOCIATES**  
Architects  
20 Chorley Road  
Swinton  
Manchester  
M27 5AJ  
Tel: 0161-793-5300  
Fax: 0161-794-4799  
e-mail: info@rafisk.co.uk



CLIENT  
**GREENVILLE PROPERTIES LTD**

PROJECT  
**LAND OFF BACUP ROAD  
RAWTENSTALL  
LANCASHIRE, BB4 7JJ**

TITLE  
**PROPOSED SITE PLAN**

SCALE 1/200@A1	DRAWN BY DF	DRAWING No. 2794/17	REV. D
DATE JUNE '09	STATUS PLANNING		



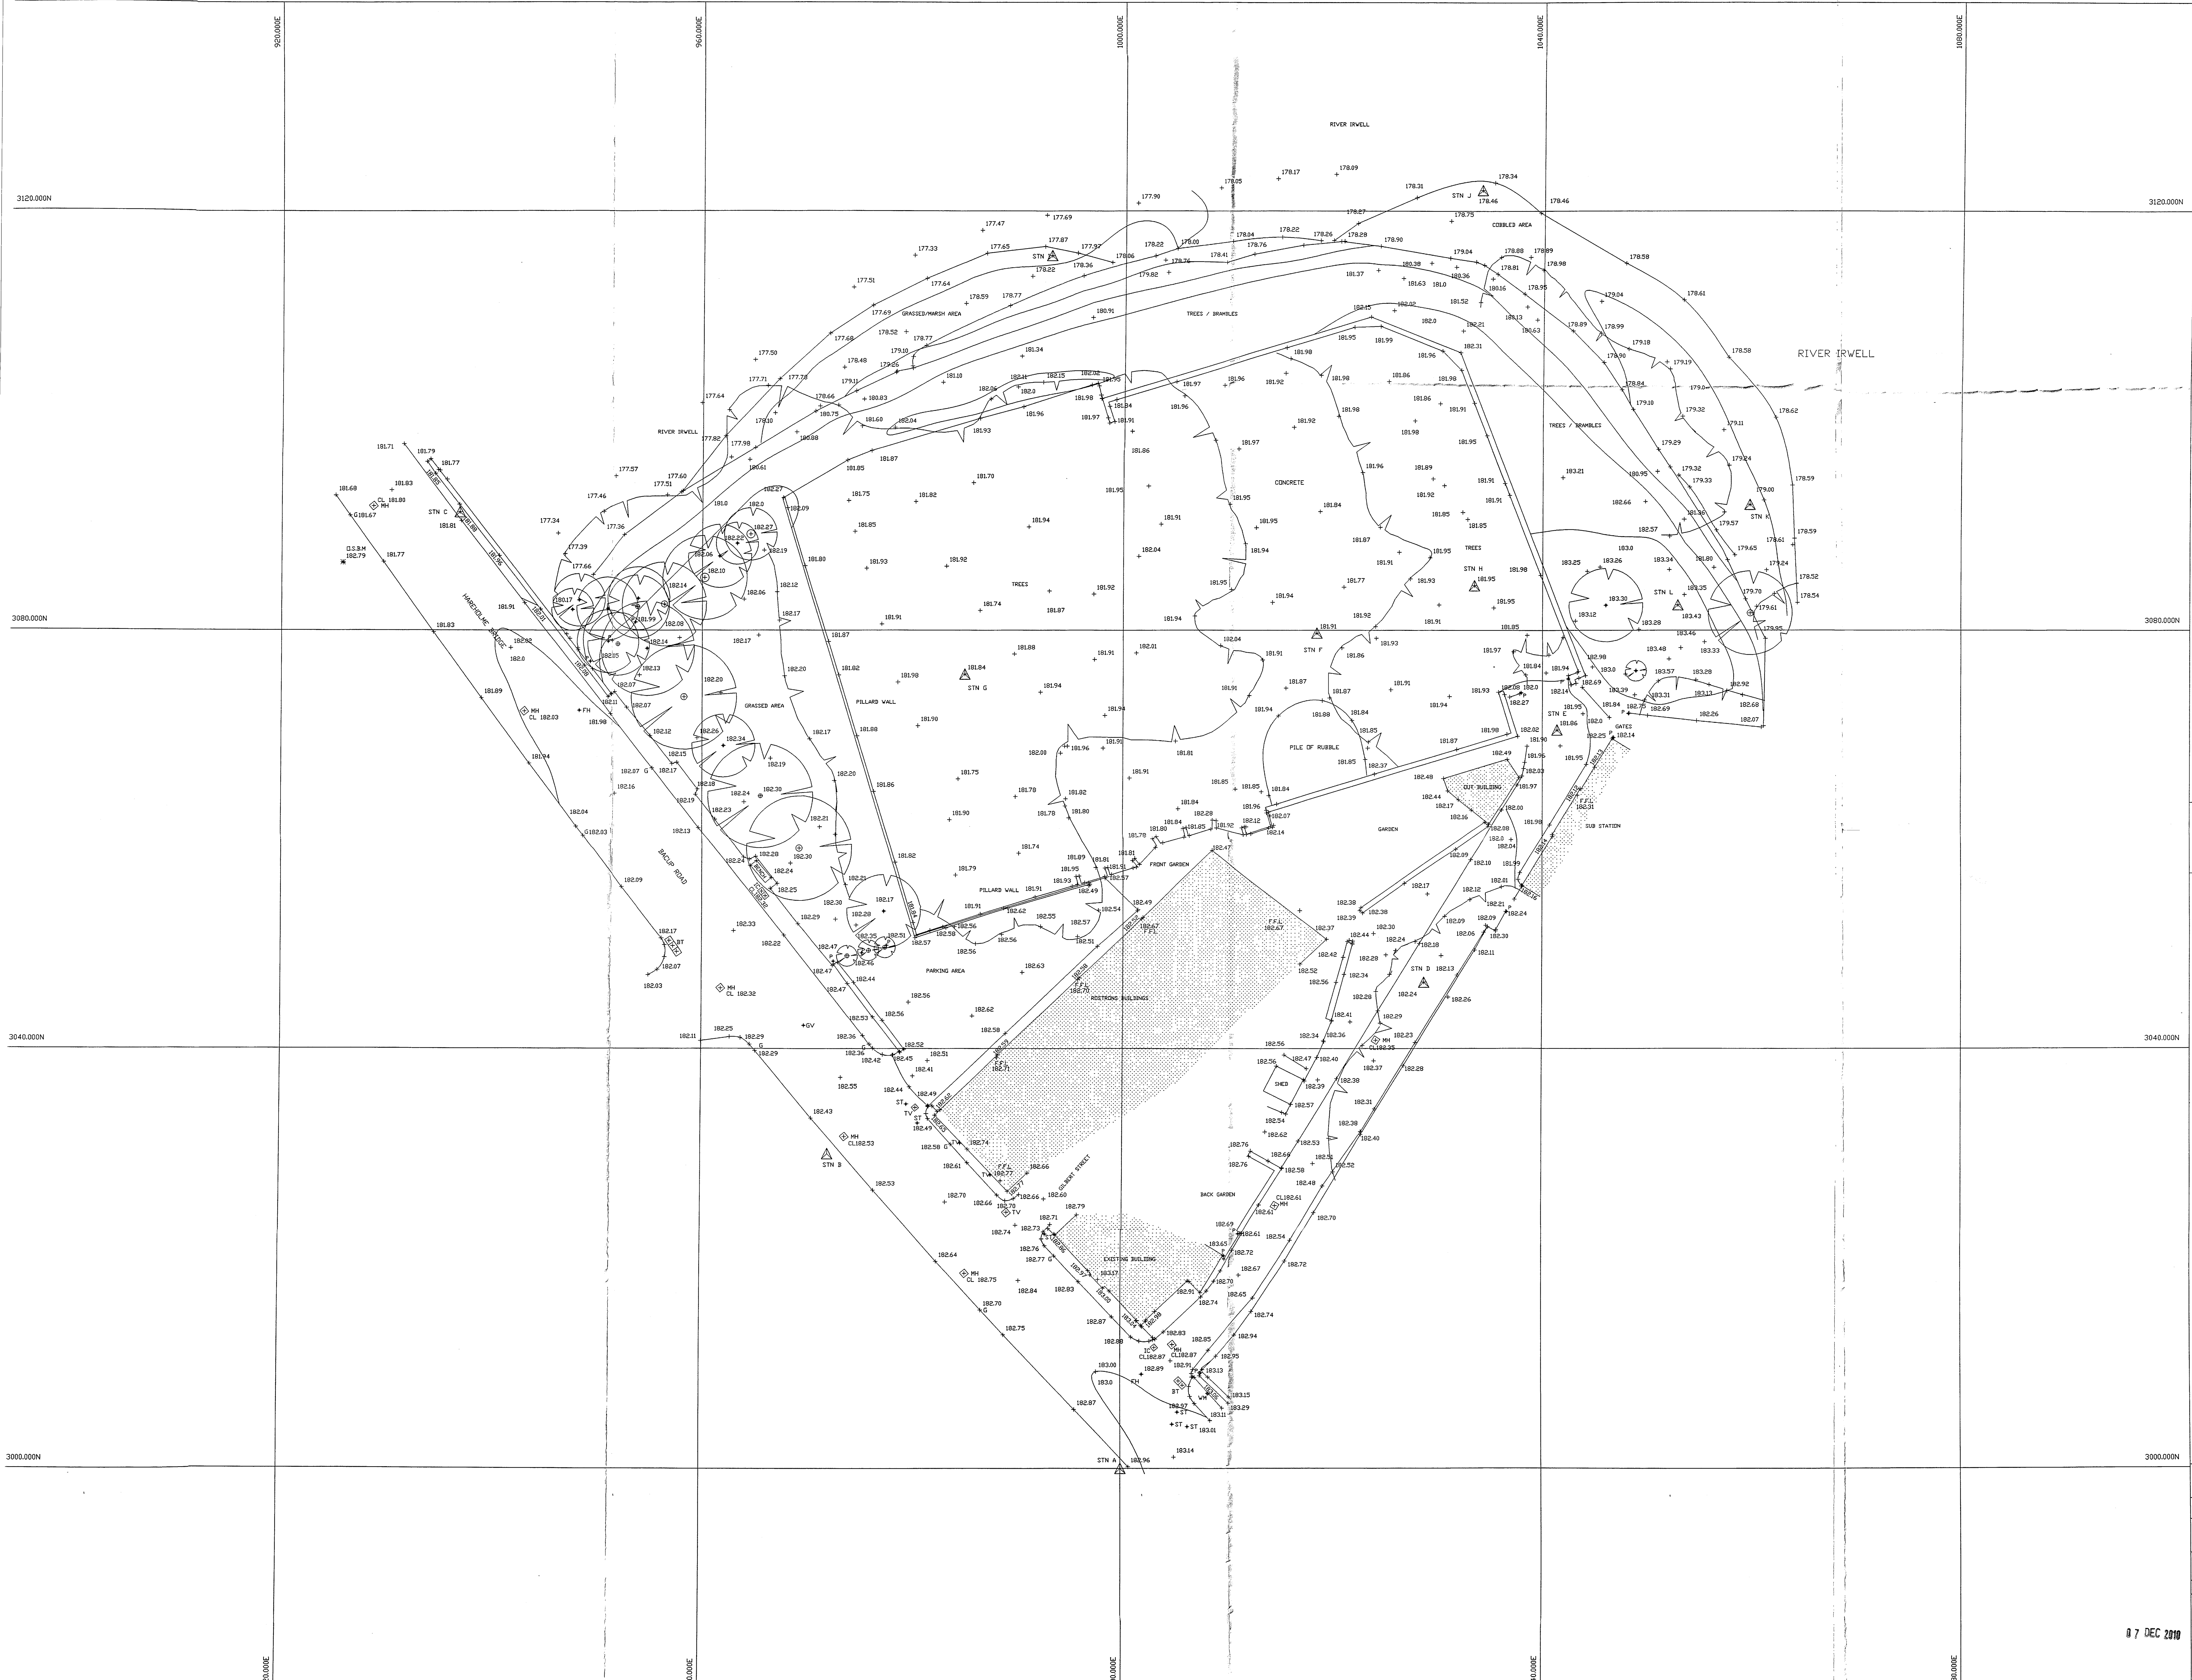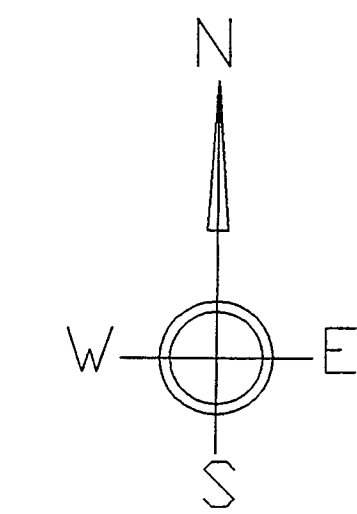

CONTROL STATION CO-ORDINATES

STN	EASTING	NORTHING	LEVEL
A	100200	300000	180889
B	100200	300000	180889
C	100200	300000	180889
D	100200	300000	180889
E	100200	300000	180889
F	100200	300000	180889
G	100200	300000	180889
H	100200	300000	180889
I	100200	300000	180889
J	100200	300000	180889
K	100200	300000	180889
L	100200	300000	180889

ABBREVIATIONS

AV	ASP VALVE/VENT	FN	FIRE HYDRANT	FB	POST BOX
B	BUILDING	FP	FLAG POLE	RE	ROAD SIGN
BS	BELUSHI BEACON	G	GULLY	RS	ROAD SIGN
BT	BOX TOWER	GV	GAS VALVE	SP	STOP SIGN
BT	BREXTON TELECOM	IC	INVERT CHAMBER	TS	TELEPHONE BOX
CL	COVER LEVEL	I	INVERT LEVEL	TL	TRAFFIC LIGHT
CM	COMBUSTIBLE	LM	LAMP LEVEL	TV	CABLE TV BOX
EL	ELEC. JUNCT. BOX	MH	MANHOLE	UM	UNABLE TO MEASURE
EP	ELECTRICITY PILE	P	POST/PILE	WM	WATER METER

SYMBOLS

	SURVEY STATION		BENCH MARK
	TREE		TRIAL PIT
	CANDYTUFT		BOREHOLE

NOTES FOR GUIDANCE

- DO NOT SCALE FROM THIS DRAWING. WORK TO FIGURED DIMENSIONS.
- LOCAL GRID USED AND ORIENTATED TO MAGNETIC NORTH.
- ALL LEVELS ARE IN METRES RELATED TO OSBM PUBLISHED VALUE 182.79.
- ONLY MANHOLES AND SERVICES VISIBLE AT TIME OF SURVEY SHOWN.
- ALL INVERT LEVELS SHOWN ARE TO THE BOTTOM OF THE MANHOLE AND INDEPENDENT OF ANY OTHER PIPES BACKDROPPS ENTERING OR LEAVING.
- ALL DRAINAGE INFORMATION TO BE CHECKED PRIOR TO COMMENCEMENT OF ANY DRAINAGE WORKS/ENGINEERING.
- CHANNEL LEVELS SHOWN ON ROADS ARE TO FINISHED TARMAC LEVEL.

THIS DRAWING REMAINS THE PROPERTY OF C & P SURVEYS CPD. THIS DRAWING MUST NOT BE REPRODUCED BY ANY OTHER PARTY WITHOUT WRITTEN CONSENT FROM C & P SURVEYS.

PROPOSED DEVELOPMENT OFF  
BACUP ROAD, ROSSENDALE

GREENVILLE PROPERTIES

TOPOGRAPHICAL SURVEY


CP/T708	Drawn	CW/GA
	Date	OCT 07
Surveyed By	Scale	1:200

07 DEC 2010

C & P SURVEYS  
195 BANKSIDE  
WESTHOUGHTON  
BOLTON  
BLS 20H EMAIL-cpsurveys@hotmail.co.uk  
TEL 07843 386869

DO NOT SCALE DIMENSIONS FROM THIS DRAWING  
 ALL DIMENSIONS TO BE CHECKED ON SITE AND DISCREPANCIES REPORTED IMMEDIATELY TO THE ARCHITECTS

2010/366

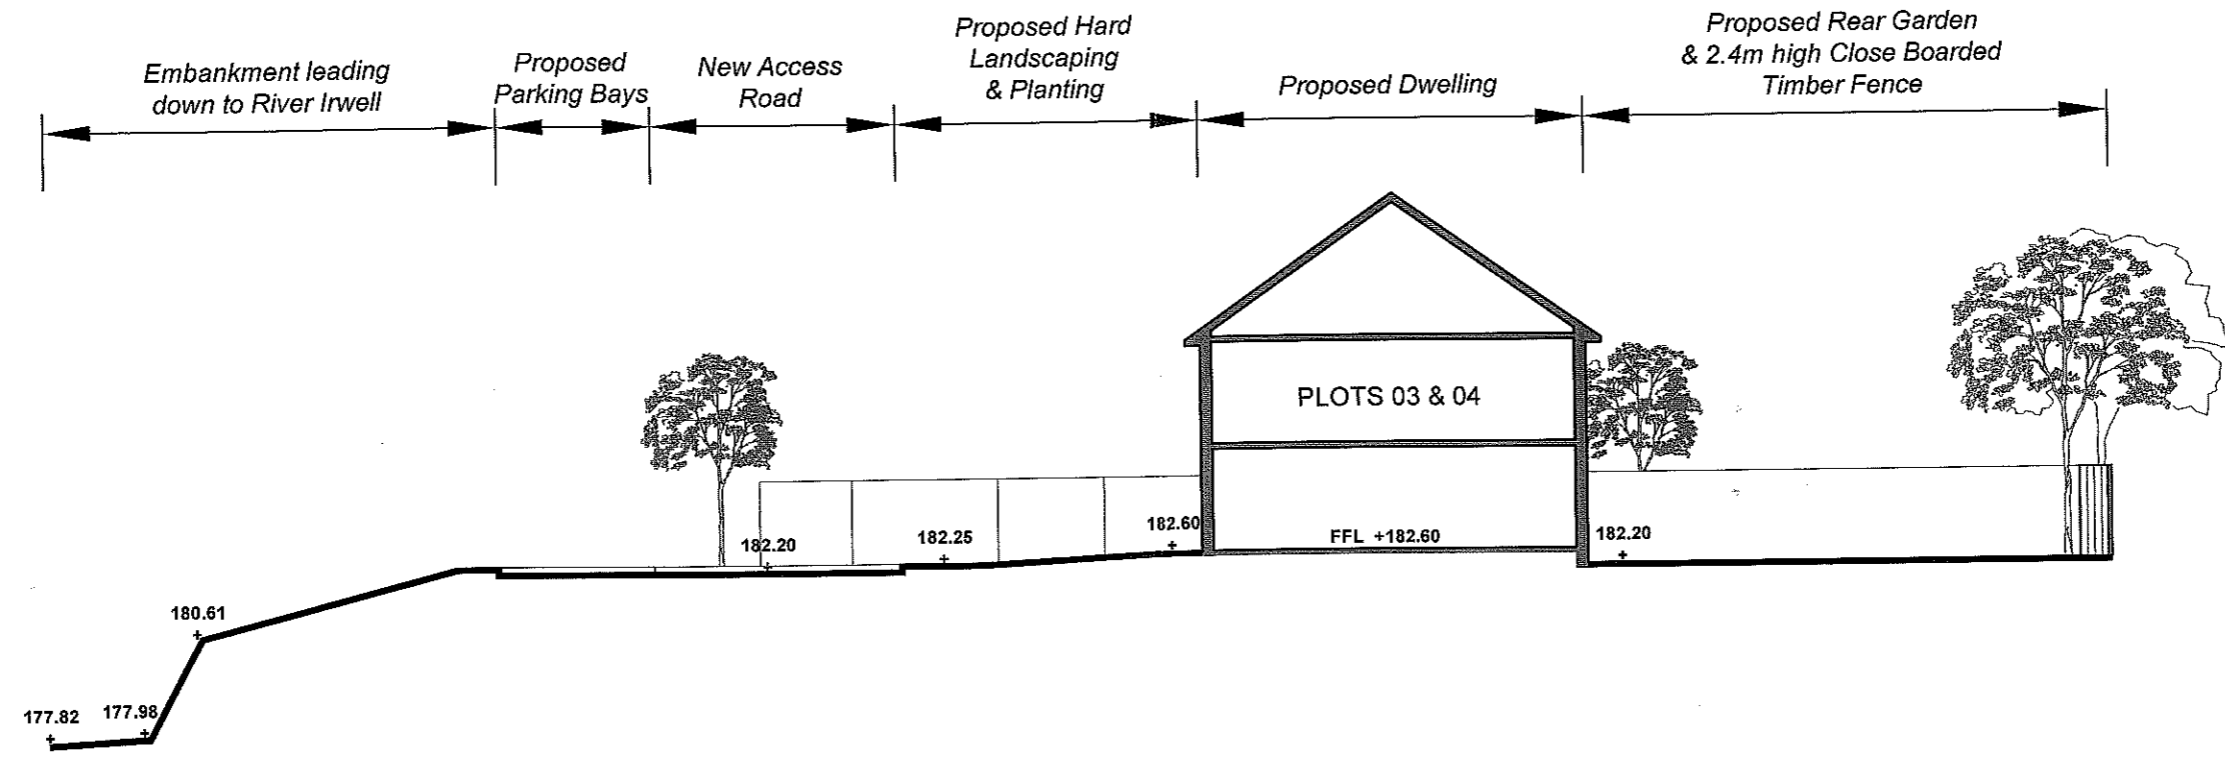


**PROPOSED SITE SECTION A-A**  
 scale - 1/200

**R.A. FISK & ASSOCIATES**  
 Architects

20 Chorley Road  
 Swinton  
 Manchester  
 M27 5AJ  
 Tel: 0161-793-5300  
 Fax: 0161-794-4799  
 e-mail: info@rafisk.co.uk

CLIENT			
<b>GREENVILLE PROPERTIES LTD</b>			
PROJECT			
<b>LAND OFF BACUP ROAD    RAWTENSTALL    LANCASHIRE, BB4 7JJ</b>			
TITLE			
<b>PROPOSED SITE SECTION A-A</b>			
SCALE	DRAWN BY	DRAWING No.	REV.
<b>1/200@A3</b>	<b>DF</b>	<b>2794/25</b>	
DATE	STATUS		
<b>JUNE '09</b>	<b>PLANNING</b>		

DO NOT SCALE DIMENSIONS FROM THIS DRAWING  
 ALL DIMENSIONS TO BE CHECKED ON SITE AND DISCREPANCIES REPORTED IMMEDIATELY TO THE ARCHITECTS

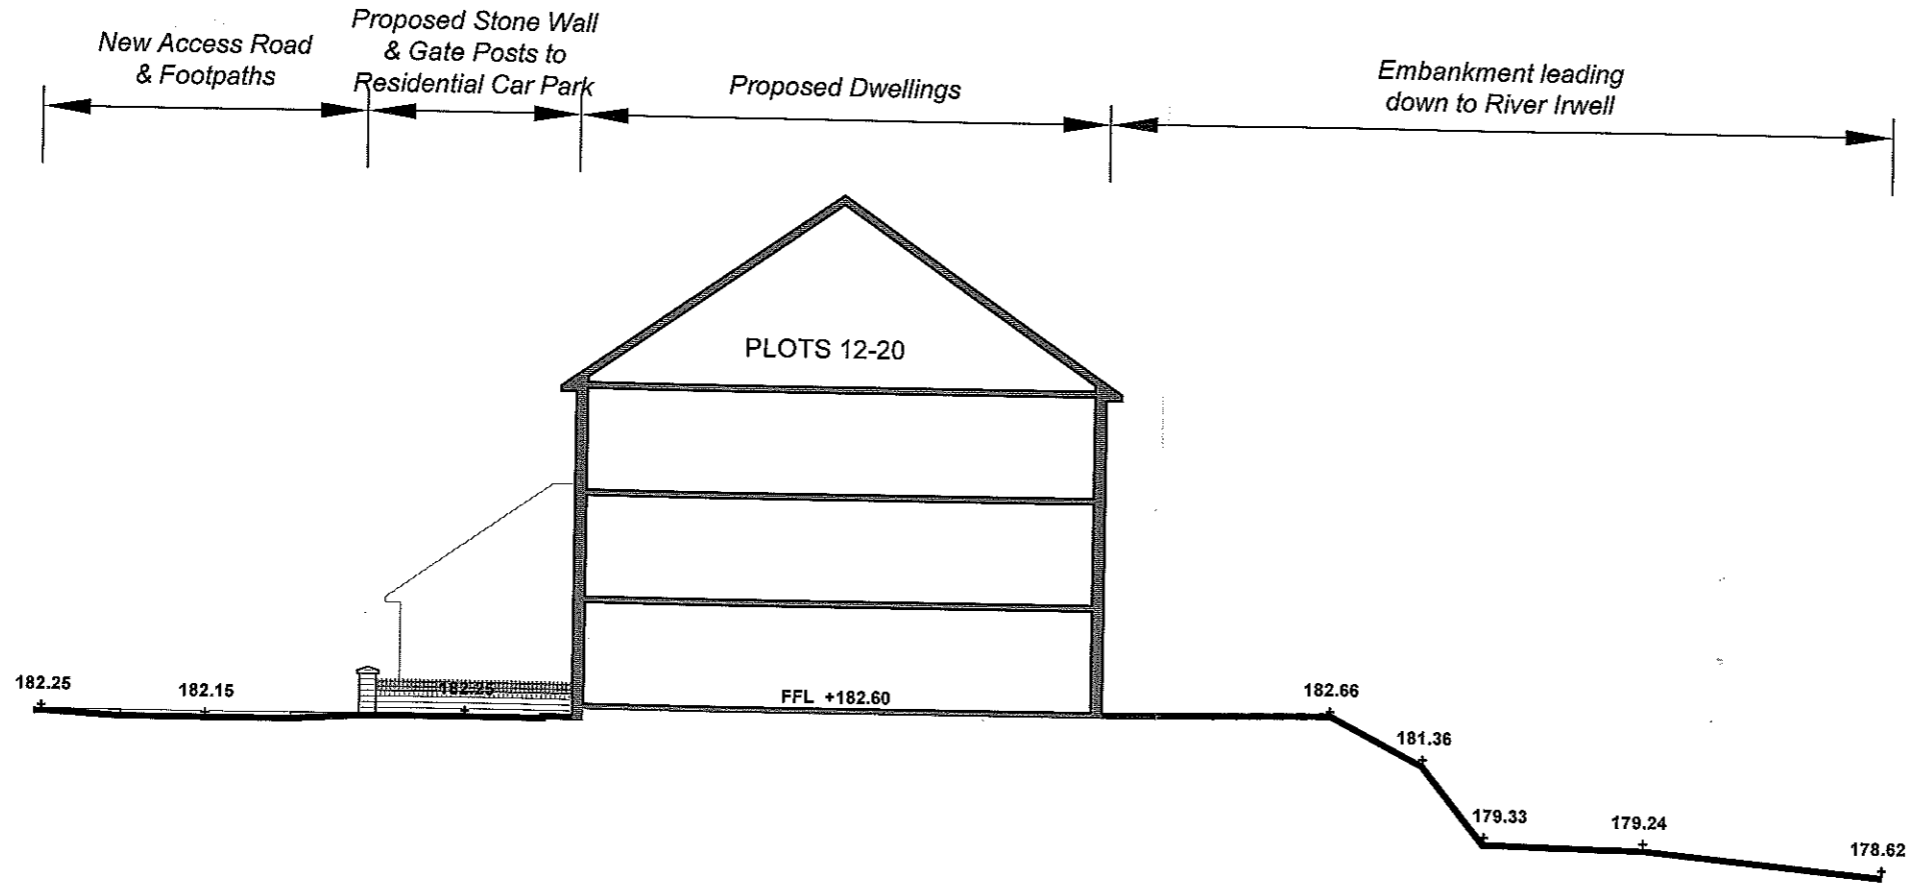

2010/366

07 DEC 2010

**PROPOSED SITE SECTION C-C**  
 scale - 1/200


**R.A. FISK & ASSOCIATES**  
 Architects

20 Chorley Road  
 Swinton  
 Manchester  
 M27 5AJ  
 Tel: 0161-793-5300  
 Fax: 0161-794-4799  
 e-mail: info@rafisk.co.uk

CLIENT <b>GREENVILLE PROPERTIES LTD</b>			
PROJECT <b>LAND OFF BACUP ROAD    RAWTENSTALL    LANCASHIRE, BB4 7JJ</b>			
TITLE <b>PROPOSED SITE SECTION C-C</b>			
SCALE <b>1/200@A3</b>	DRAWN BY <b>DF</b>	DRAWING No. <b>2794/27</b>	REV.
DATE <b>JUNE '09</b>	STATUS <b>PLANNING</b>		

DO NOT SCALE DIMENSIONS FROM THIS DRAWING  
 ALL DIMENSIONS TO BE CHECKED ON SITE AND DISCREPANCIES REPORTED IMMEDIATELY TO THE ARCHITECTS

2010/366

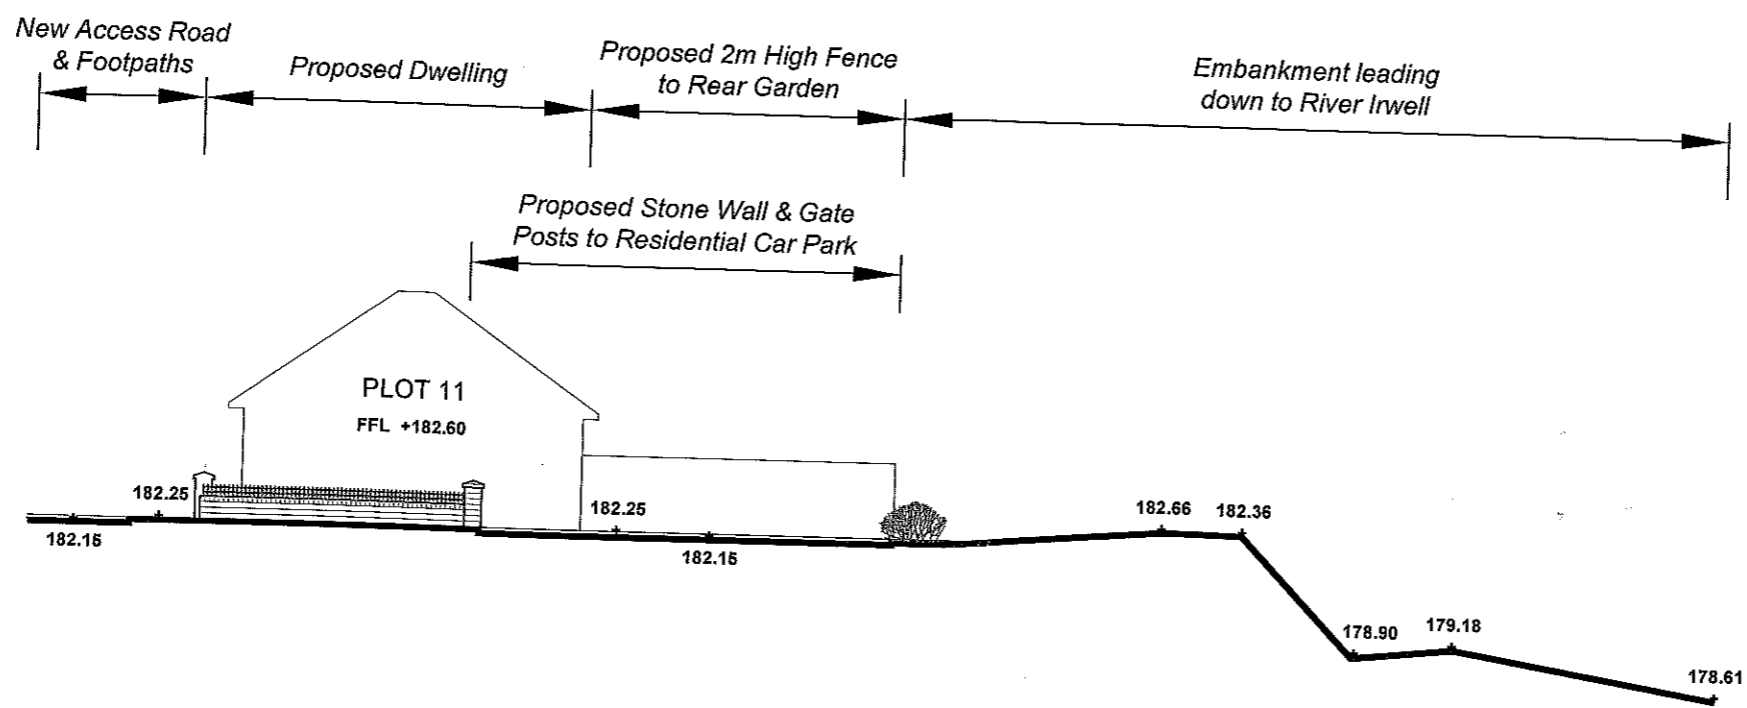

07 DEC 2010

**R.A. FISK & ASSOCIATES**  
 Architects

20 Chorley Road  
 Swinton  
 Manchester  
 M27 5AJ

Tel: 0161-793-5300  
 Fax: 0161-794-4799  
 e-mail: info@rafisk.co.uk

CLIENT  
**GREENVILLE PROPERTIES LTD**

PROJECT  
**LAND OFF BACUP ROAD  
 RAWTENSTALL  
 LANCASHIRE, BB4 7JJ**

TITLE  
**PROPOSED SITE SECTION E-E**

SCALE <b>1/200@A3</b>	DRAWN BY <b>DF</b>	DRAWING No. <b>2794/29</b>	REV.
DATE <b>AUGUST '09</b>	STATUS <b>PLANNING</b>		