

Notes

- Existing Building
- Proposed Extension
- Surrounding Buildings

Car Parking Provision
 150 Spaces inc. 15 spaces allocated for disabled and family use

Key

- A Public Right of Way (Access Footpath)
- B Parent Child Spaces
- C Disabled Parking Spaces
- D Drop Off Point
- E Tennis Court
- F Pedestrian Crossing Route
- G Vehicular Security Gate
- H Bin / Recycling Storage
- I Bicycle Storage
- J Existing Tennis Club Site
- K Proposed Tennis Club
- L Private Entrance with Gate
- M Priority Passing Lane
- N Landscaped boundary planting
- P Vehicle Turning Area


- Site Boundary
- Trees To Be Retained
- Proposed Tree
- Proposed Planting
- 6m to 8m High Lighting

PLANNING APPLICATION

ROSENDALE LEISURE PROJECT
HASLINGDEN SPORTS CENTRE
 Site Location Plan

4022 SK97
 SCALE 1:625 @A3 / 1:1250 @A1



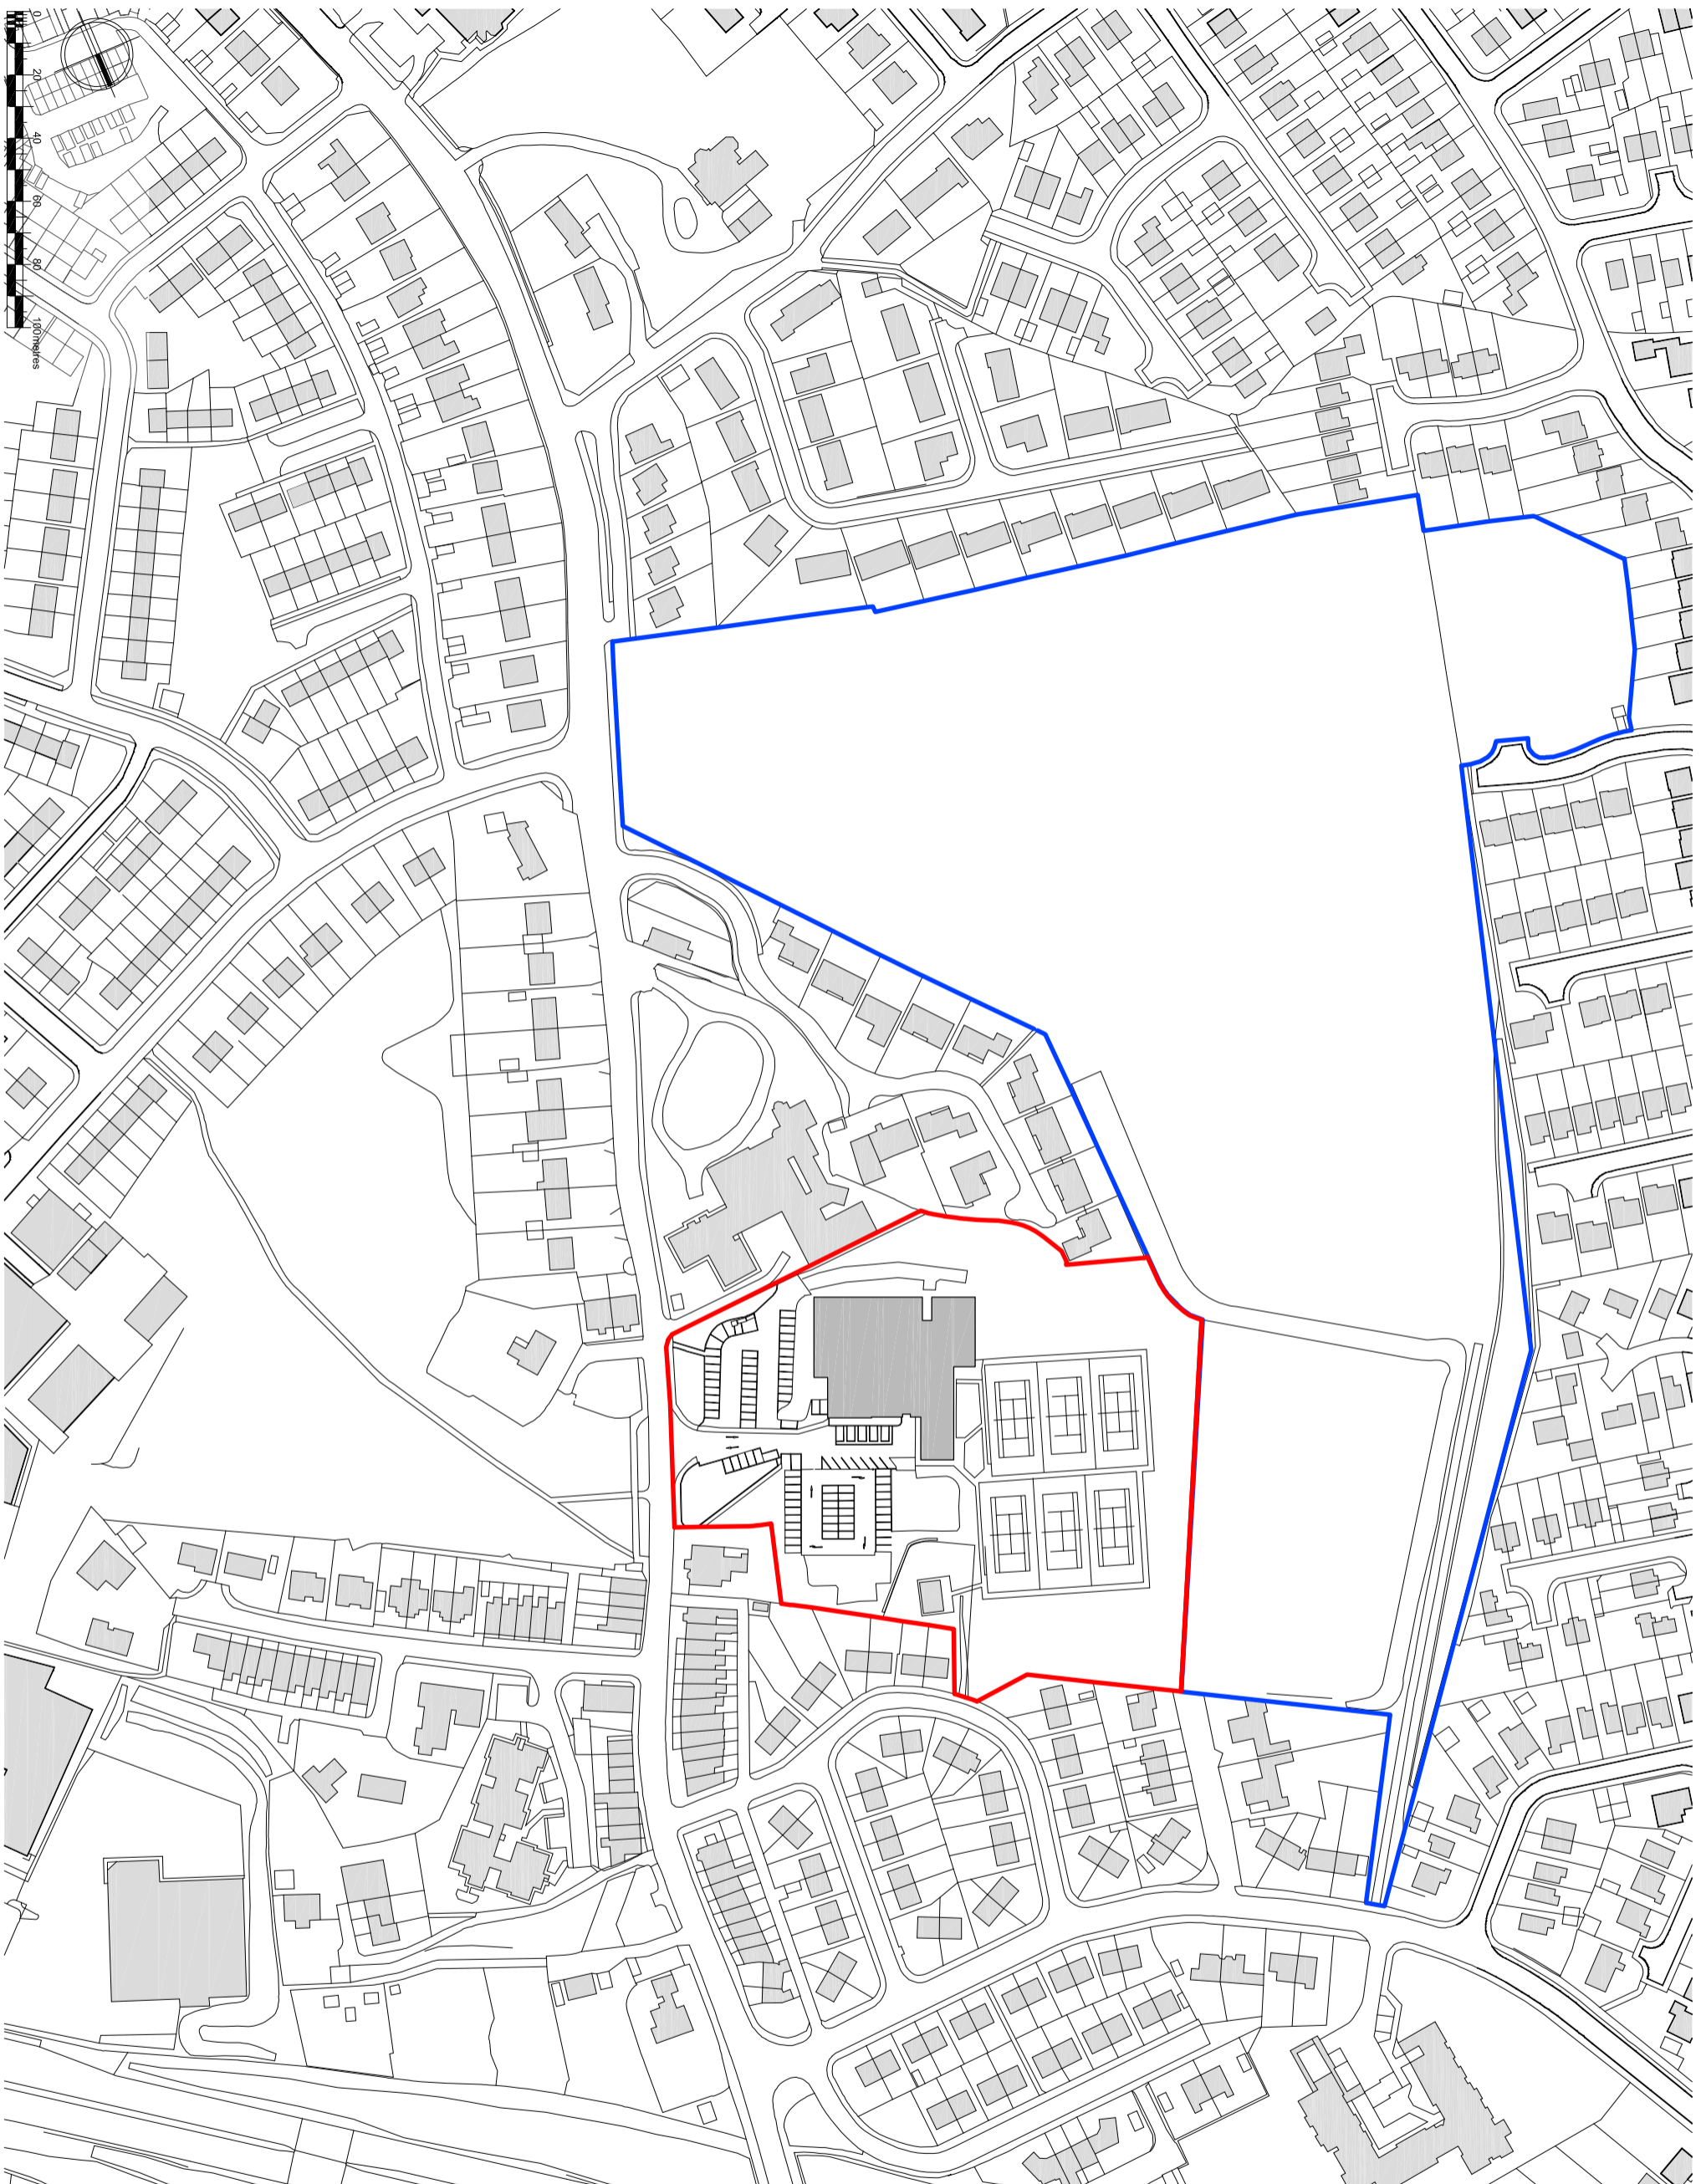

Existing Building

PLANNING APPLICATION


ROSSENDALE LEISURE PROJECT
 HASLINGDEN SPORTS CENTER
 Site Location Plan

4022 SK80




SCALE 1:2000(A3)/1:1000(A1)

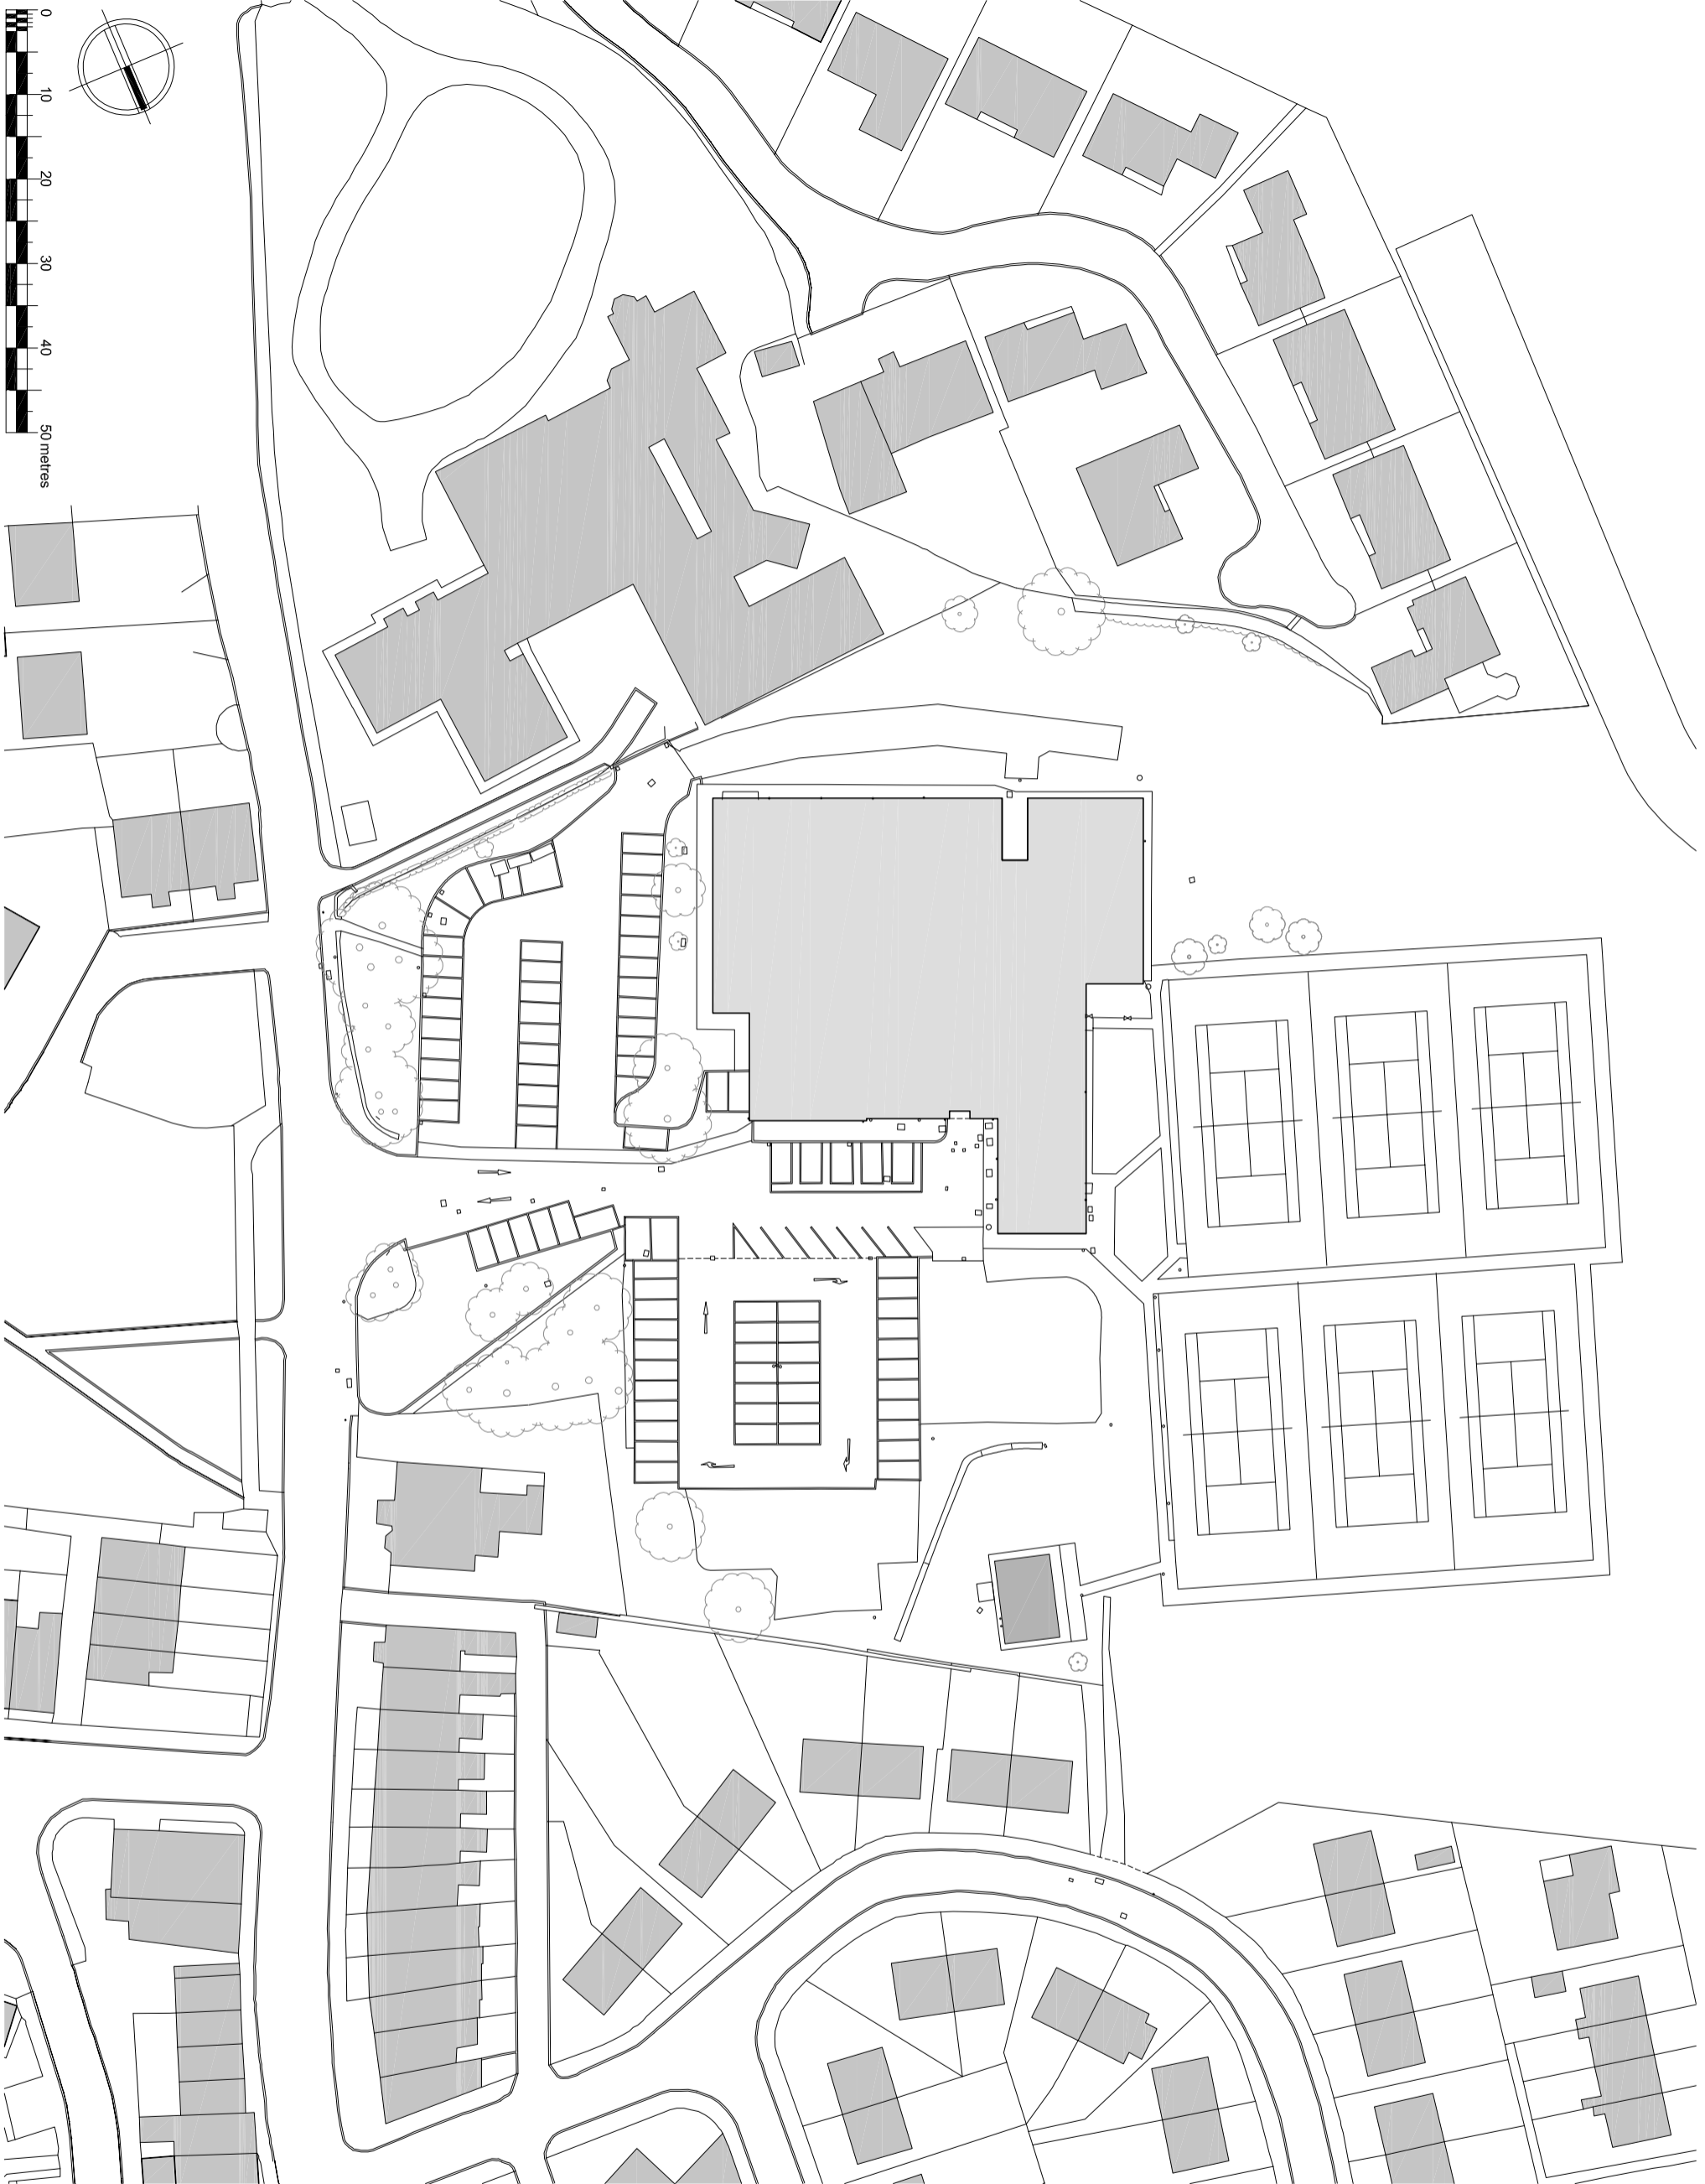

©KKA2011



Notes

-  Existing Sports Center
-  Existing Tennis Club
-  Surrounding Buildings

 Existing Tree



PLANNING APPLICATION

ROSSENDALE LEISURE PROJECT
 HASLINGDEN SPORTS CENTER
 Existing Site Plan




4022 SK81
 SCALE 1:750(A3/1:375(A1))

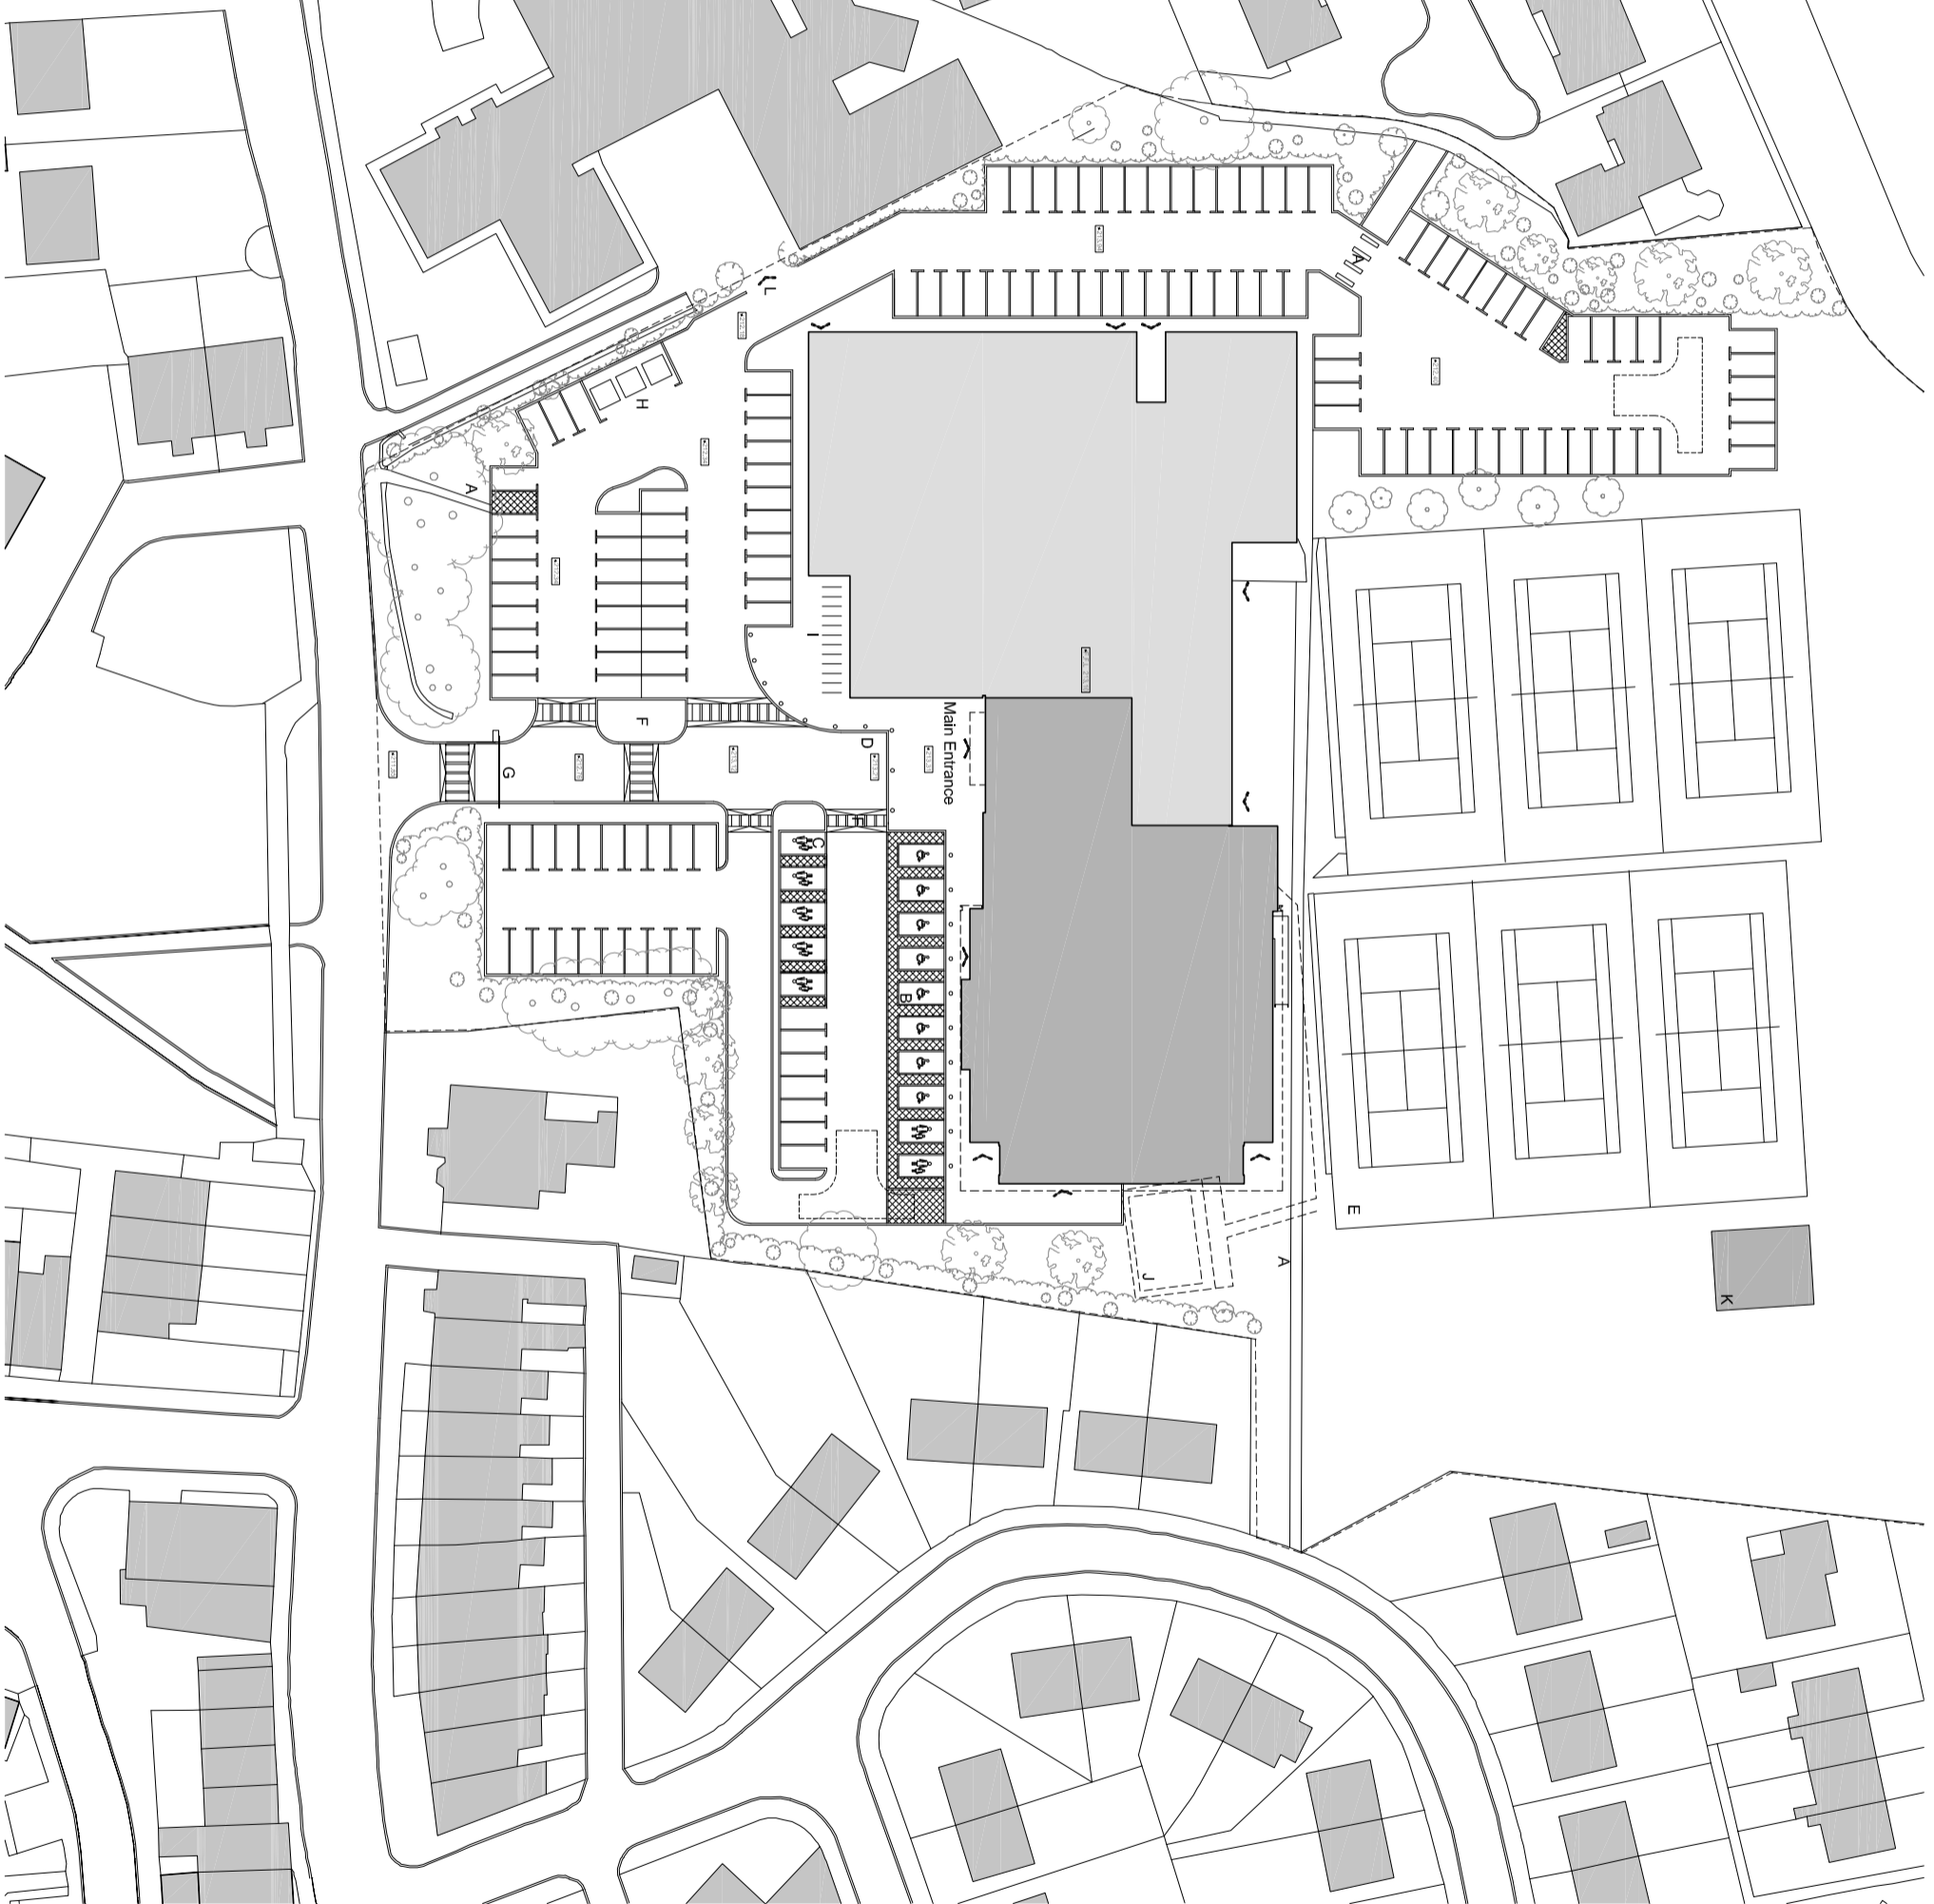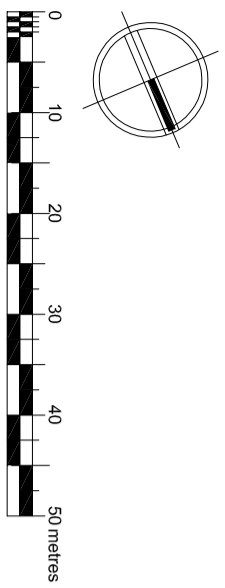

©KKA2011



Notes





-  Existing Building
-  Proposed Extension
-  Surrounding Buildings

Car Parking Provision

150 Spaces Inc. 15 spaces allocated for disabled and family use

Key

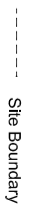- A Public Right of Way (Access Footpath)
- B Parent Child Spaces
- C Disabled Parking Spaces
- D Drop Off Point
- E Tennis Court
- F Pedestrian Crossing Route
- G Vehicular Security Gate
- H Bin / Recycling Storage
- I Bicycle Storage
- J Existing Tennis Club Site
- K Proposed Tennis Club
- L Private Entrance

-  Site Boundary
-  Trees To Be Retained
-  Proposed Tree
-  Proposed Planning

PLANNING APPLICATION


ROSSENDALE LEISURE PROJECT
HASLINGDEN SPORTS CENTER
 Proposed Site Plan

4022 SK88
 SCALE 1:750(A3/1:375(A1)








PROPOSED GROUND FLOOR PLAN

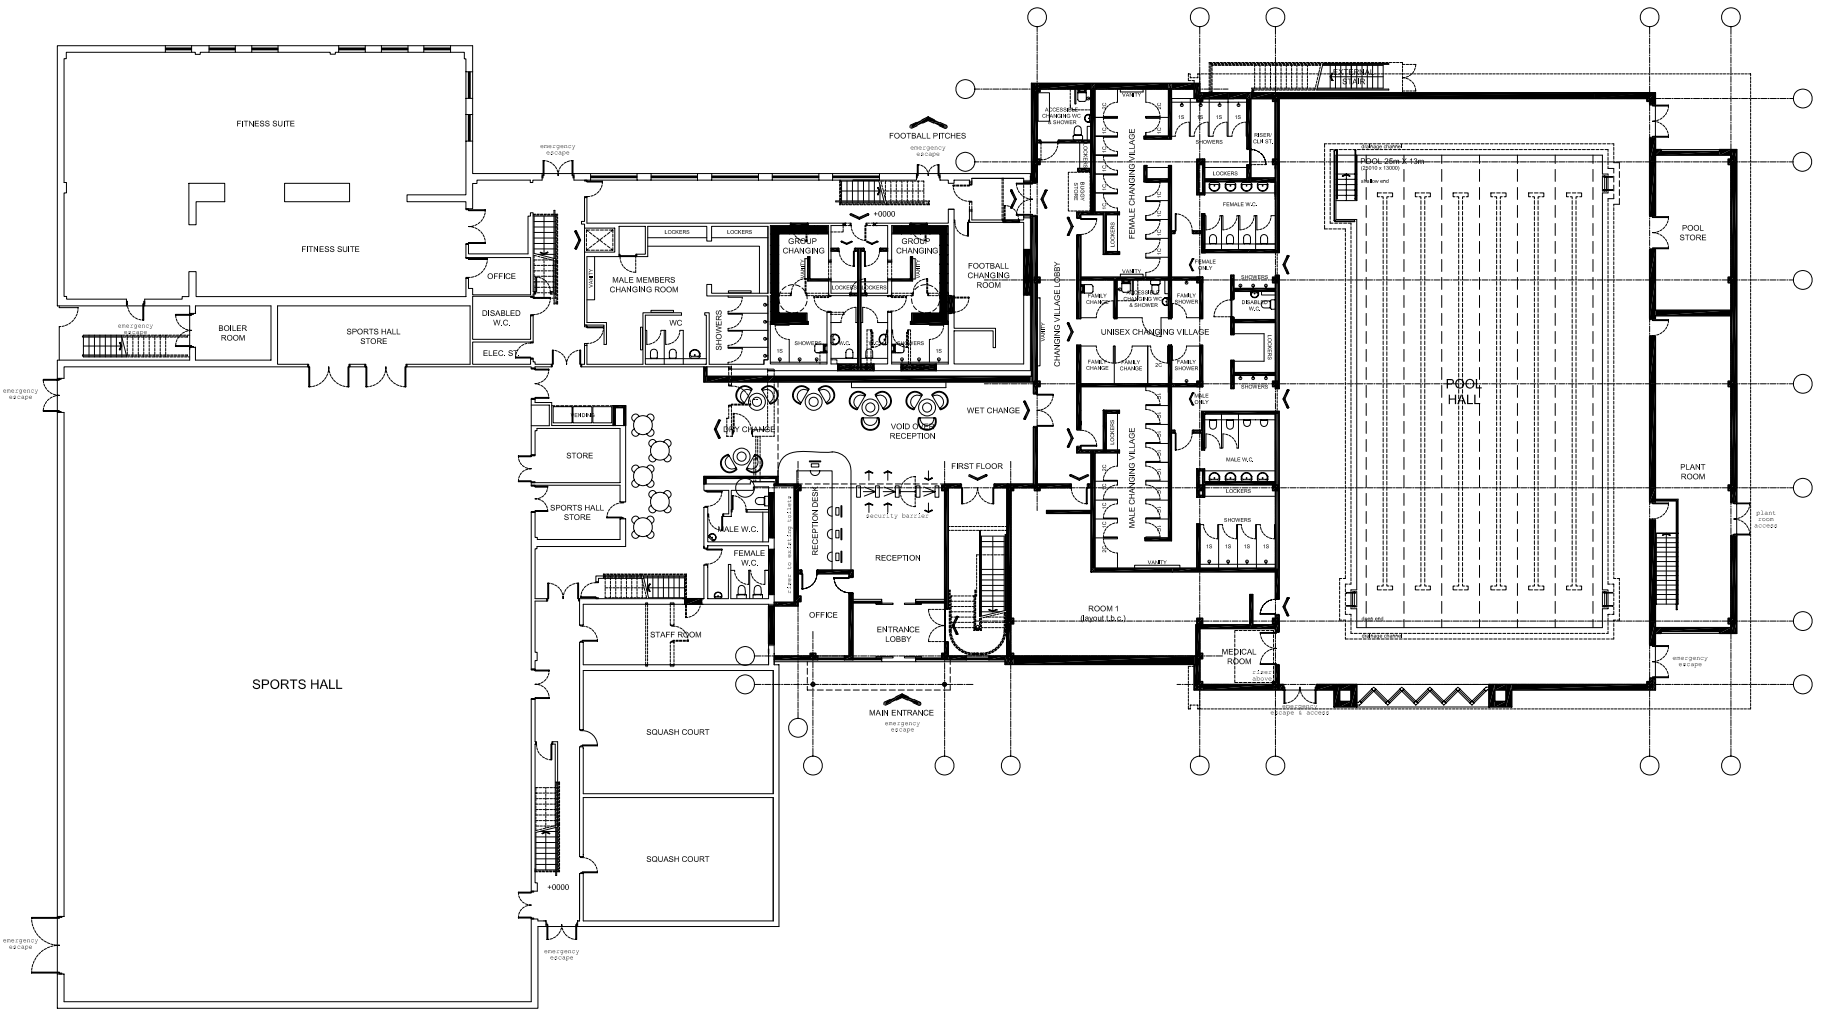

PROPOSED FIRST FLOOR PLAN

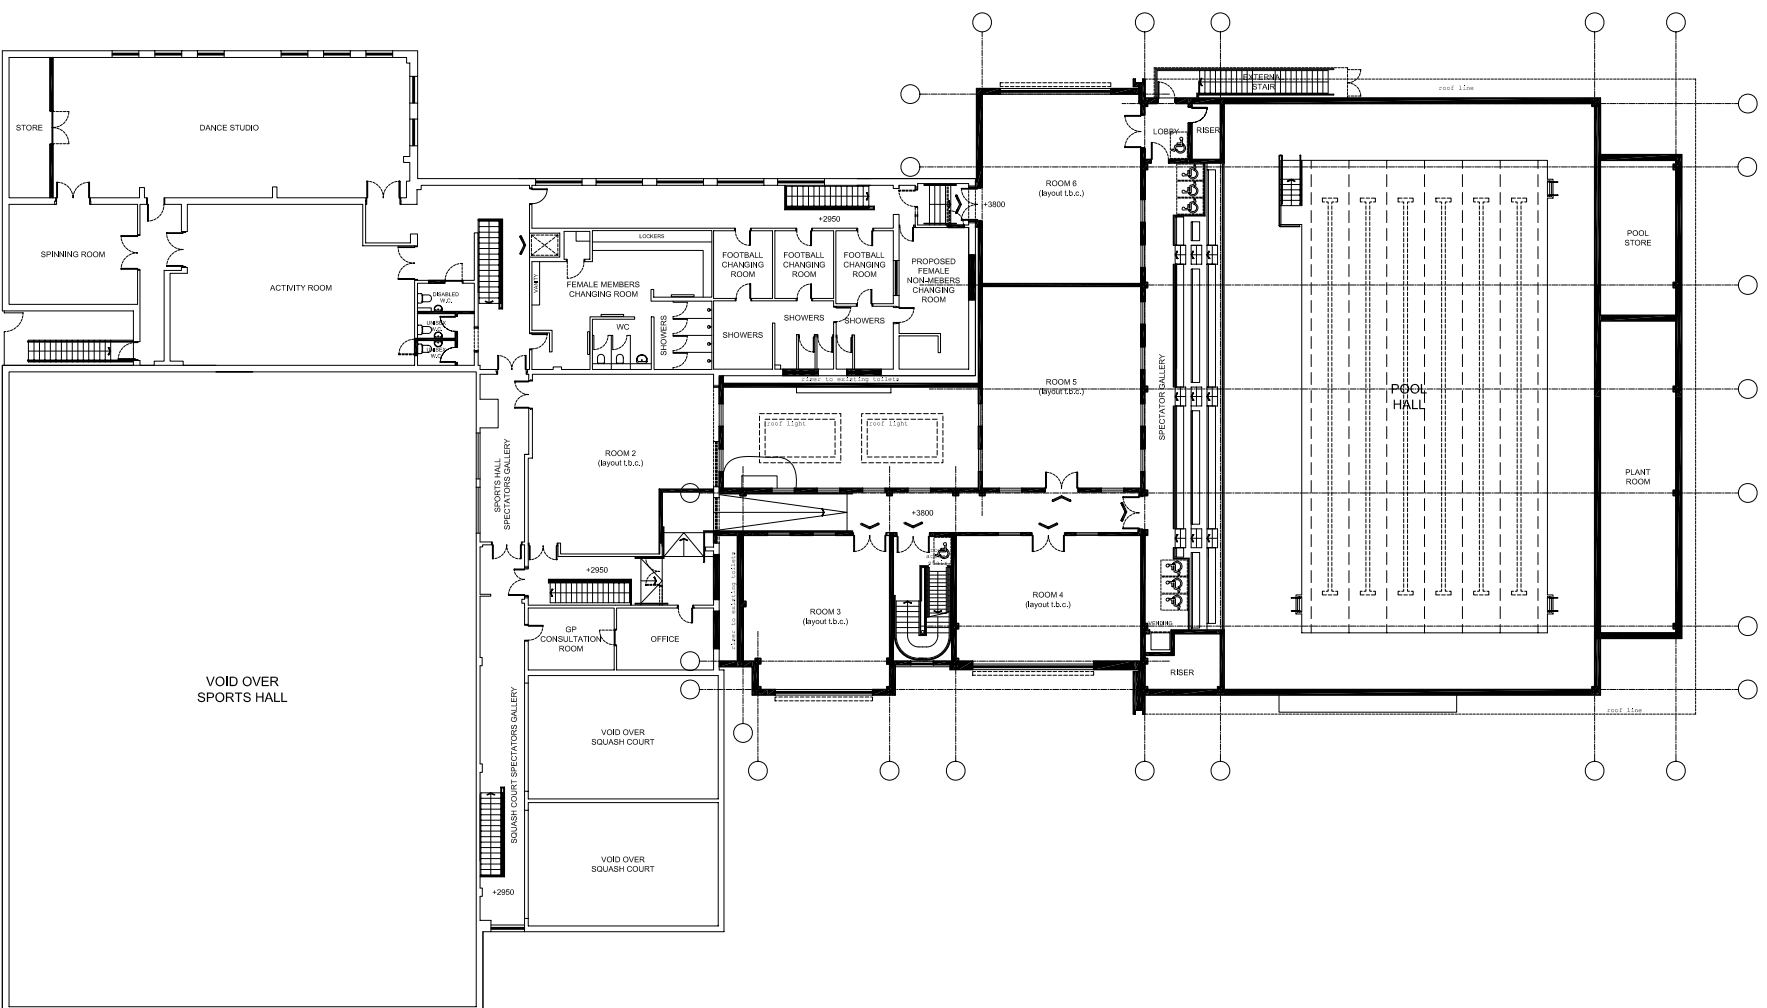

PLANNING APPLICATION
 ROSSENDALE LEISURE PROJECT
 HASLINGDEN SPORTS CENTRE
 Proposed Floor Plans
 4022
 SCALE 1:400@A3/1:200@A1
 SK98

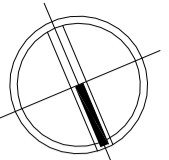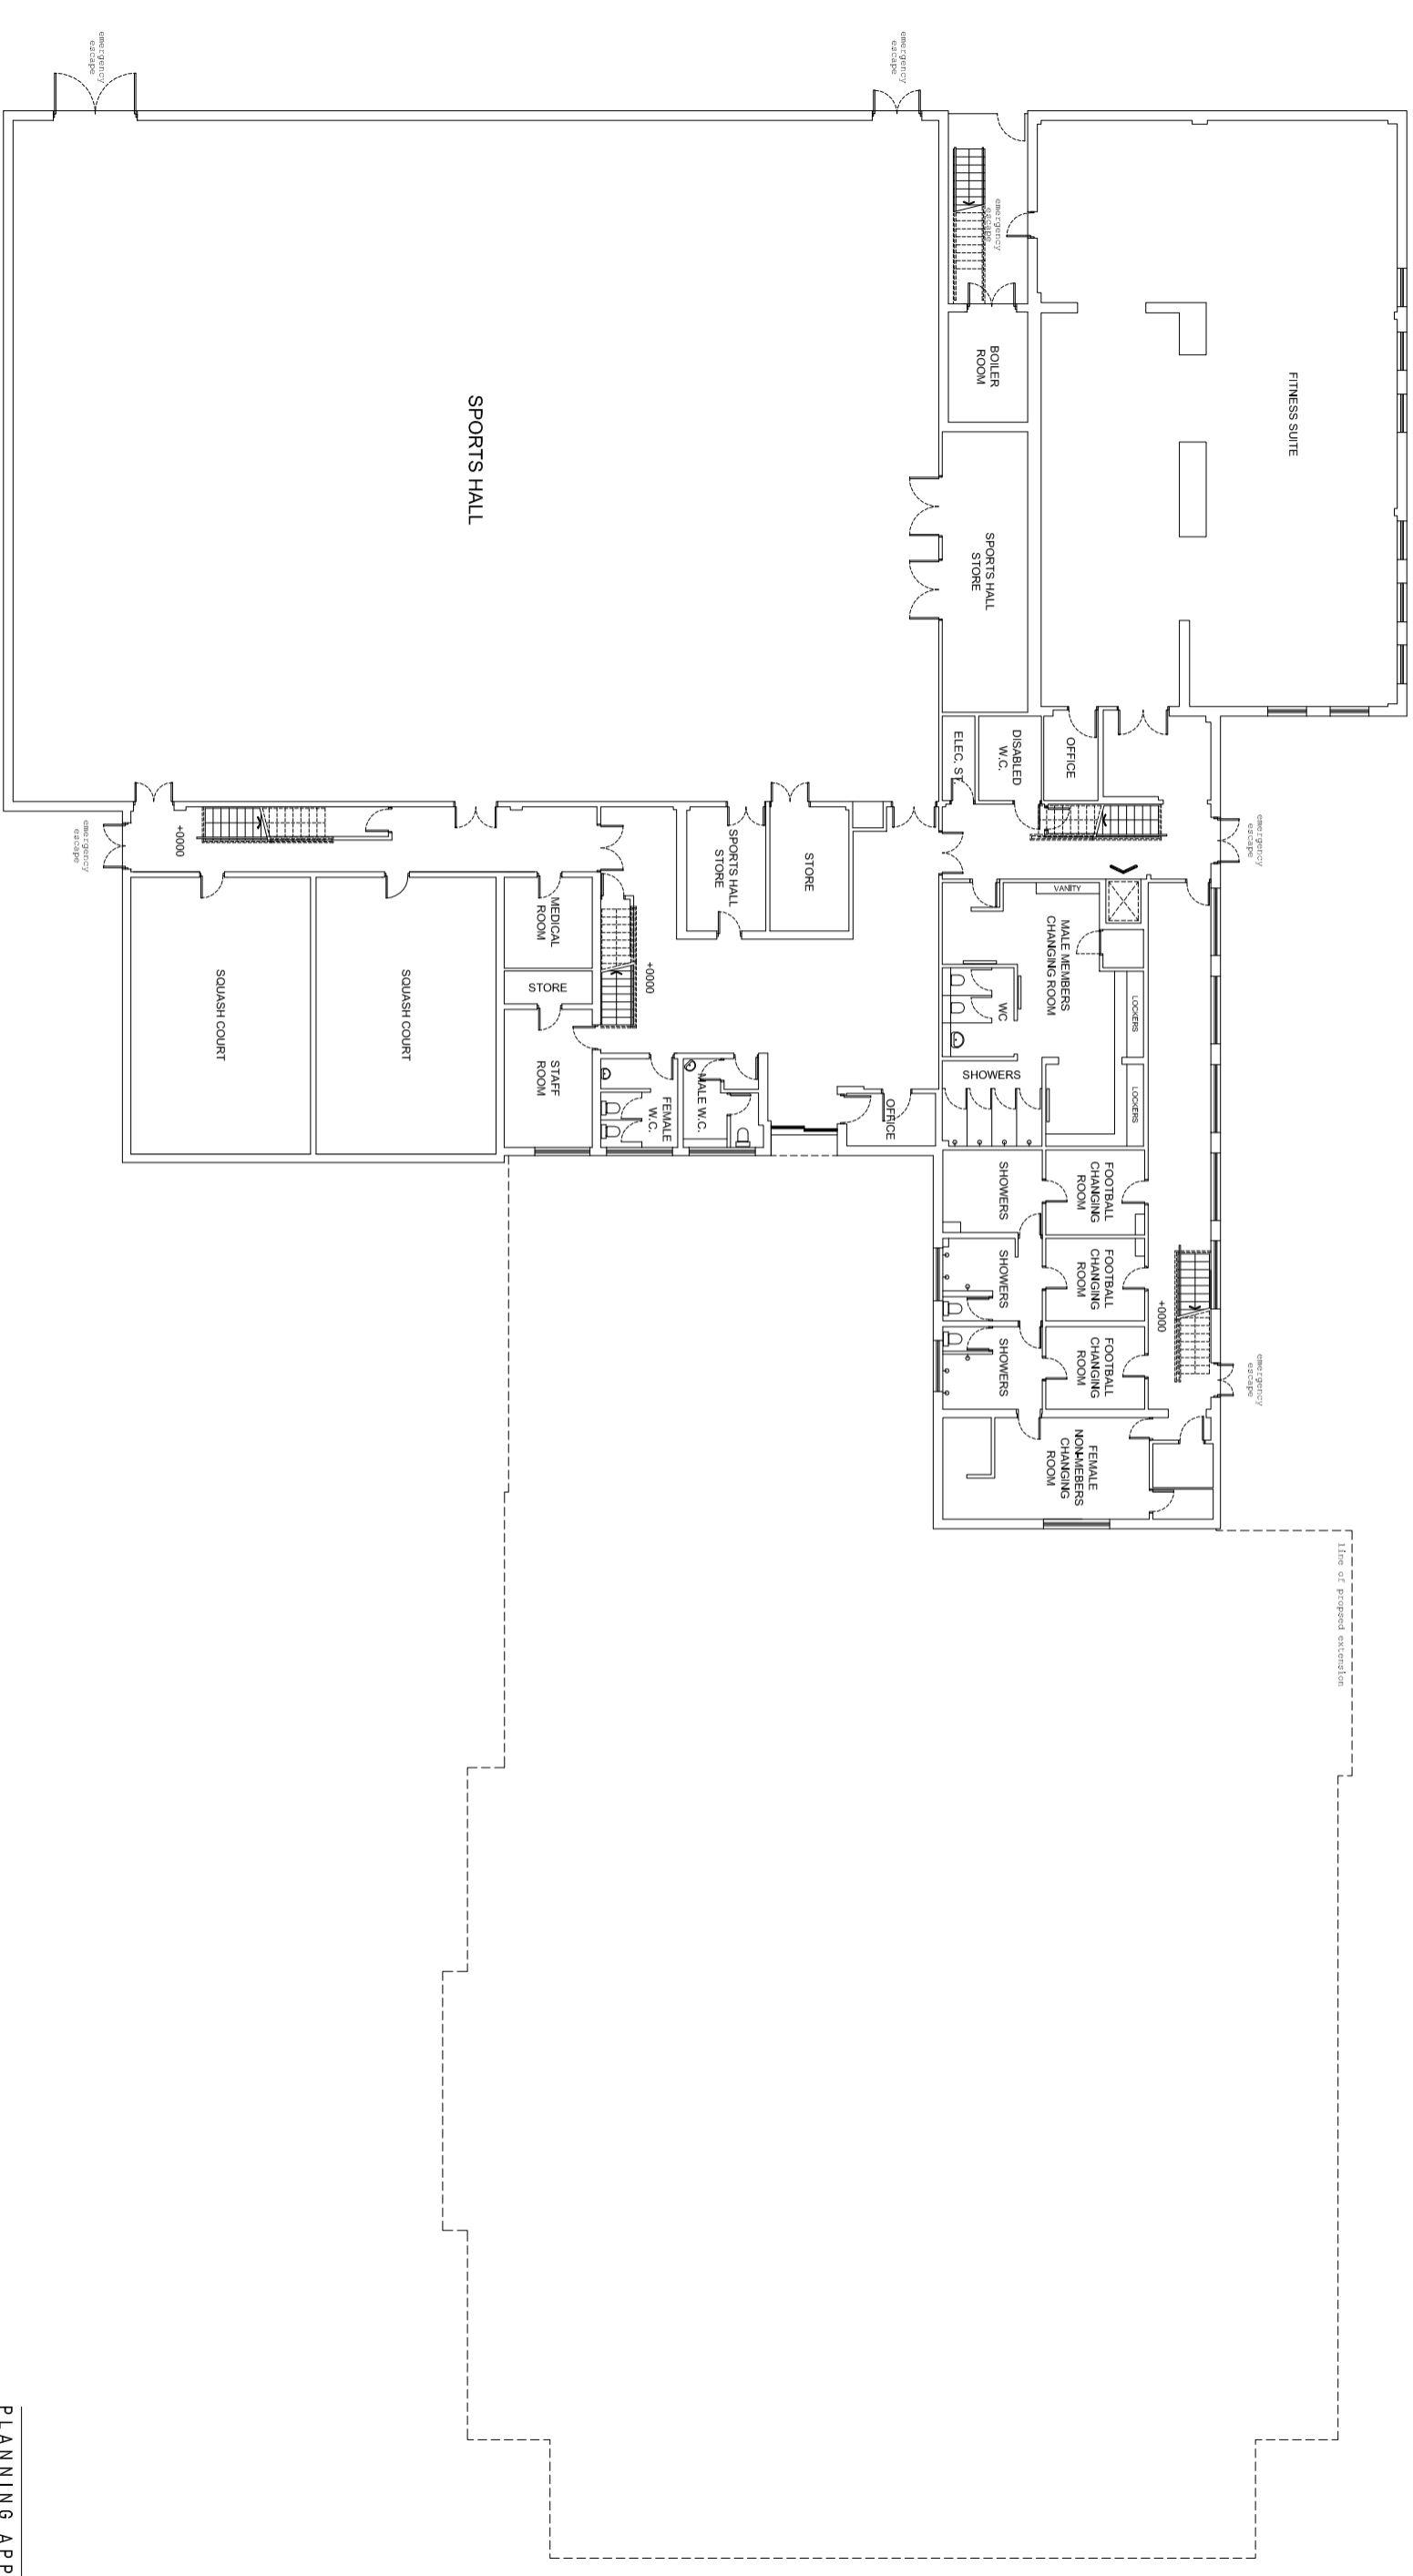



PLANNING APPLICATION

ROSSENDALE LEISURE PROJECT
HASLINGDEN SPORTS CENTRE
Existing Ground Floor Plan

4022	SK82
SCALE 1:250@A3/1:125@A1	



©KKA2011

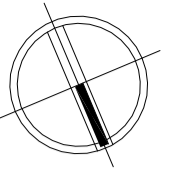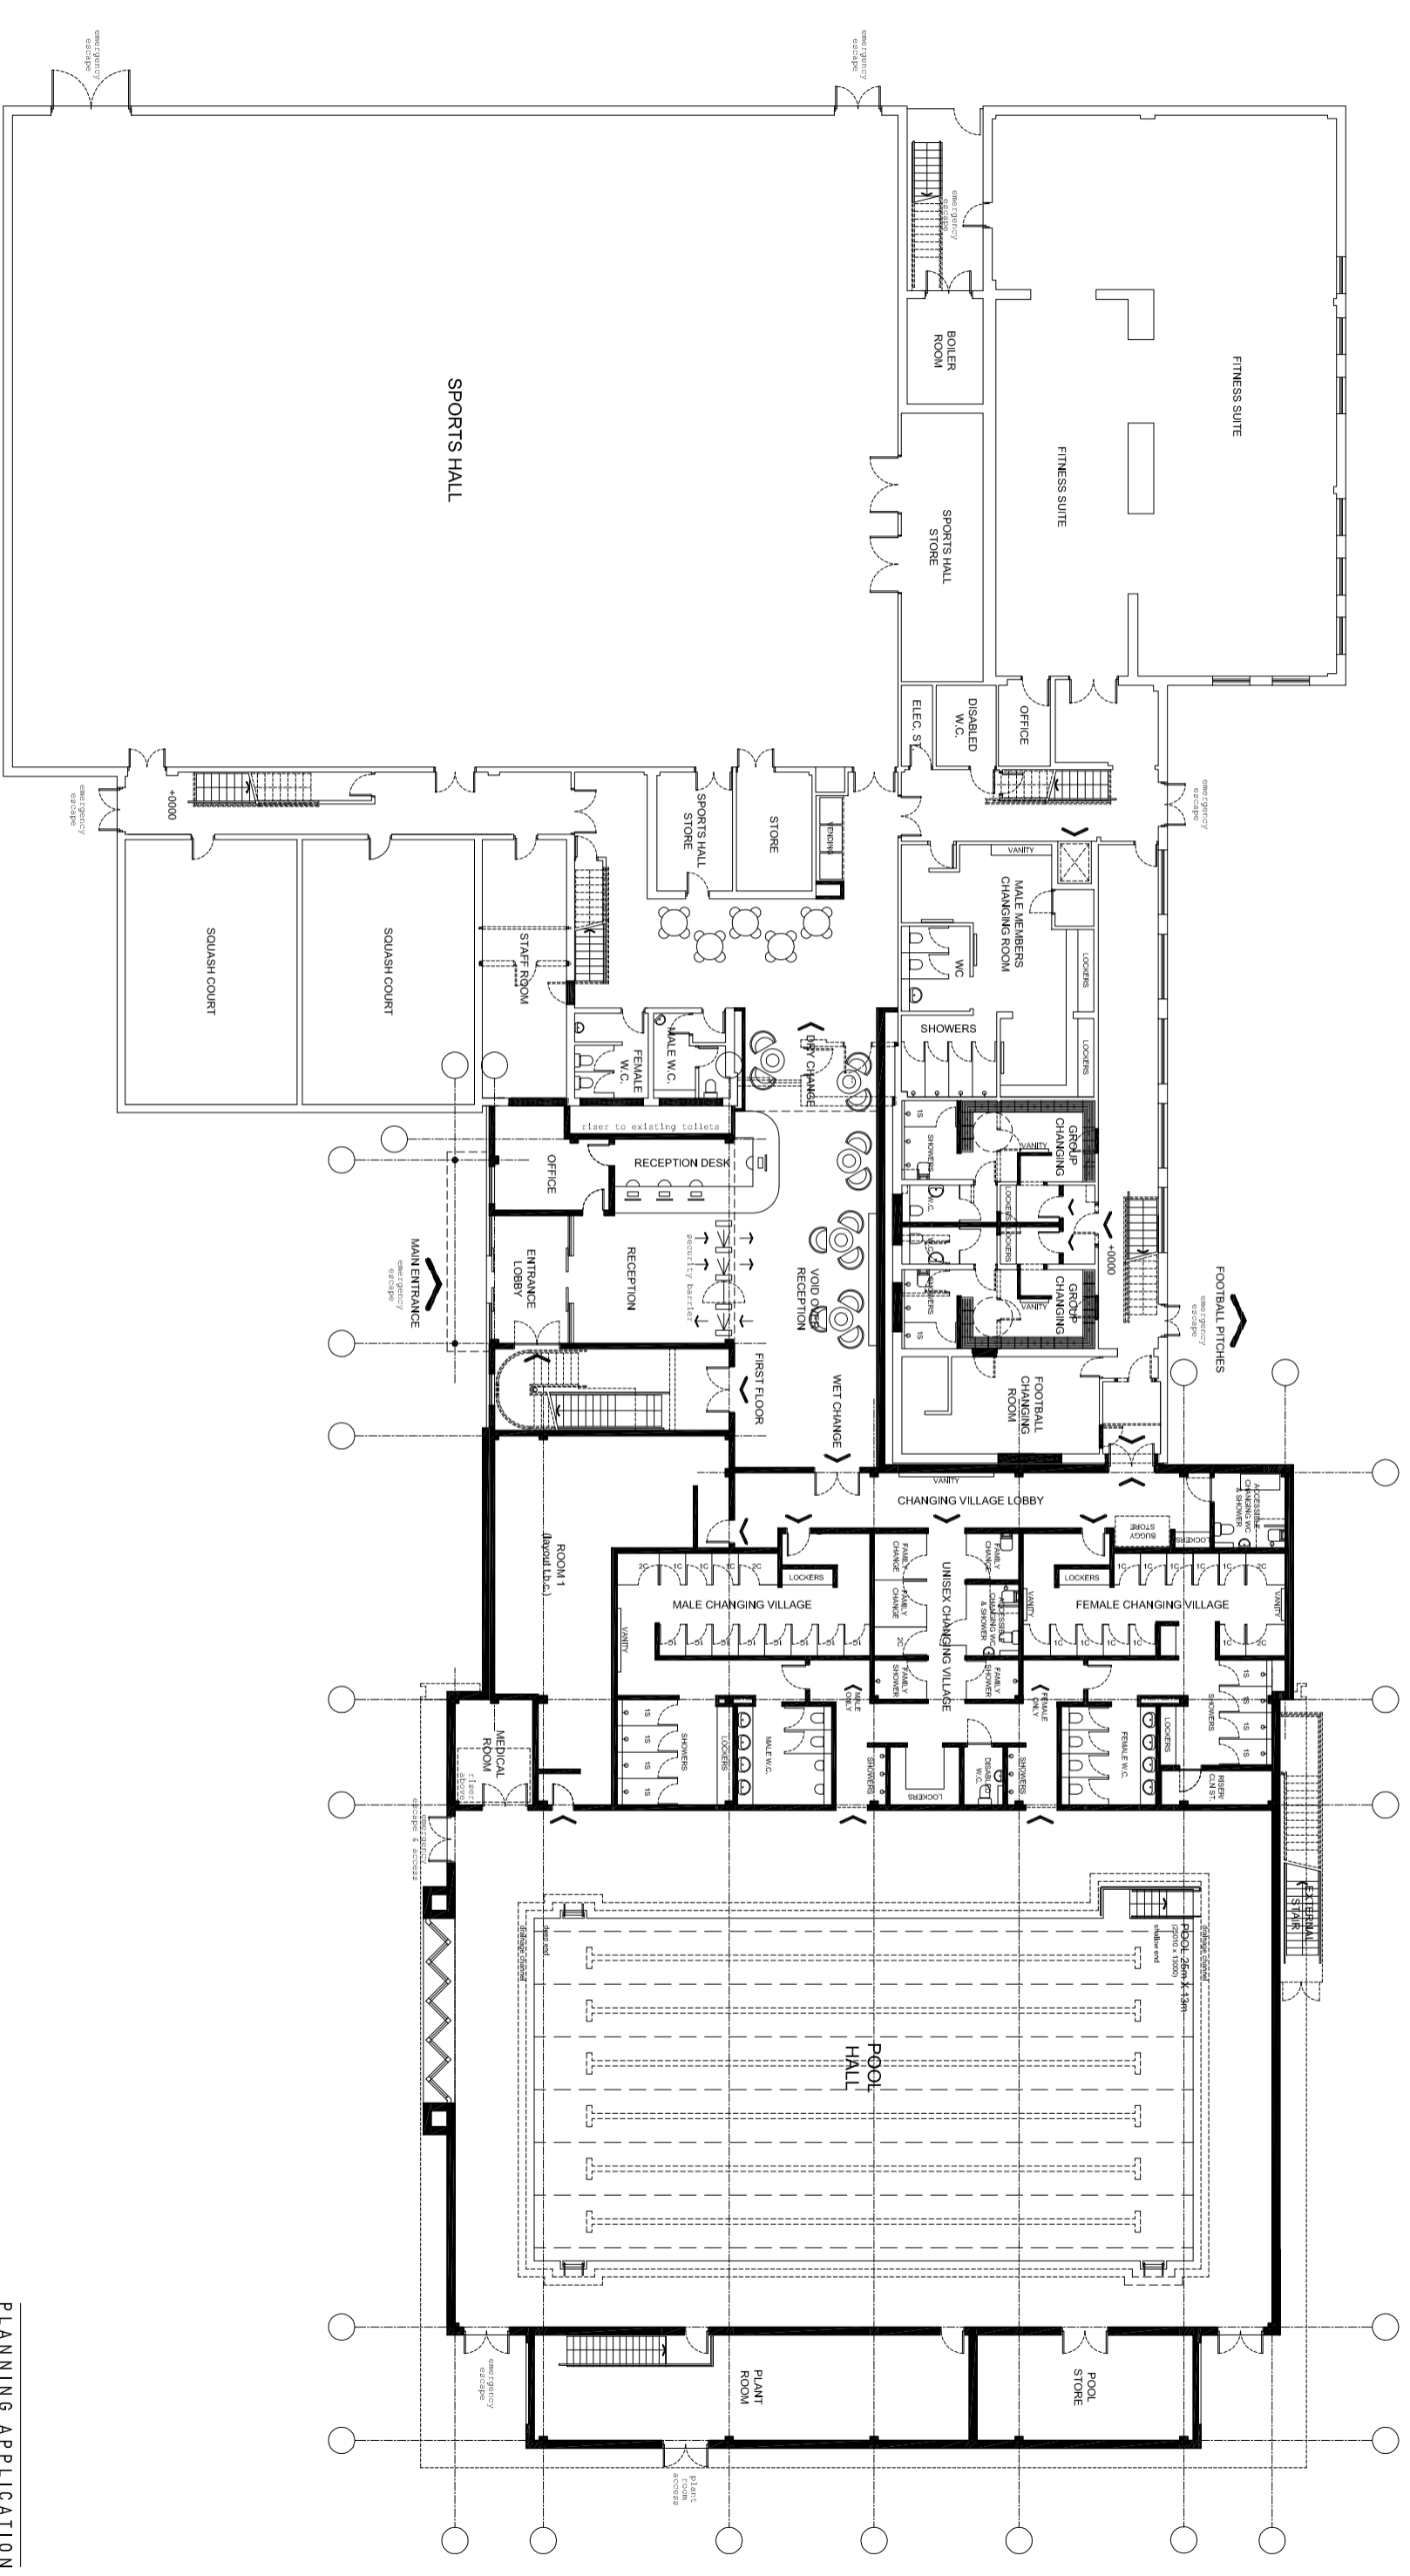




PLANNING APPLICATION

ROSSENDALE LEISURE PROJECT
 HASLINGDEN SPORTS CENTRE
 Proposed Ground Floor Plan

4022	SK89
SCALE 1:250@A3/1:1250@A1	



©KKA2011

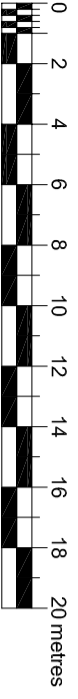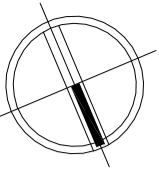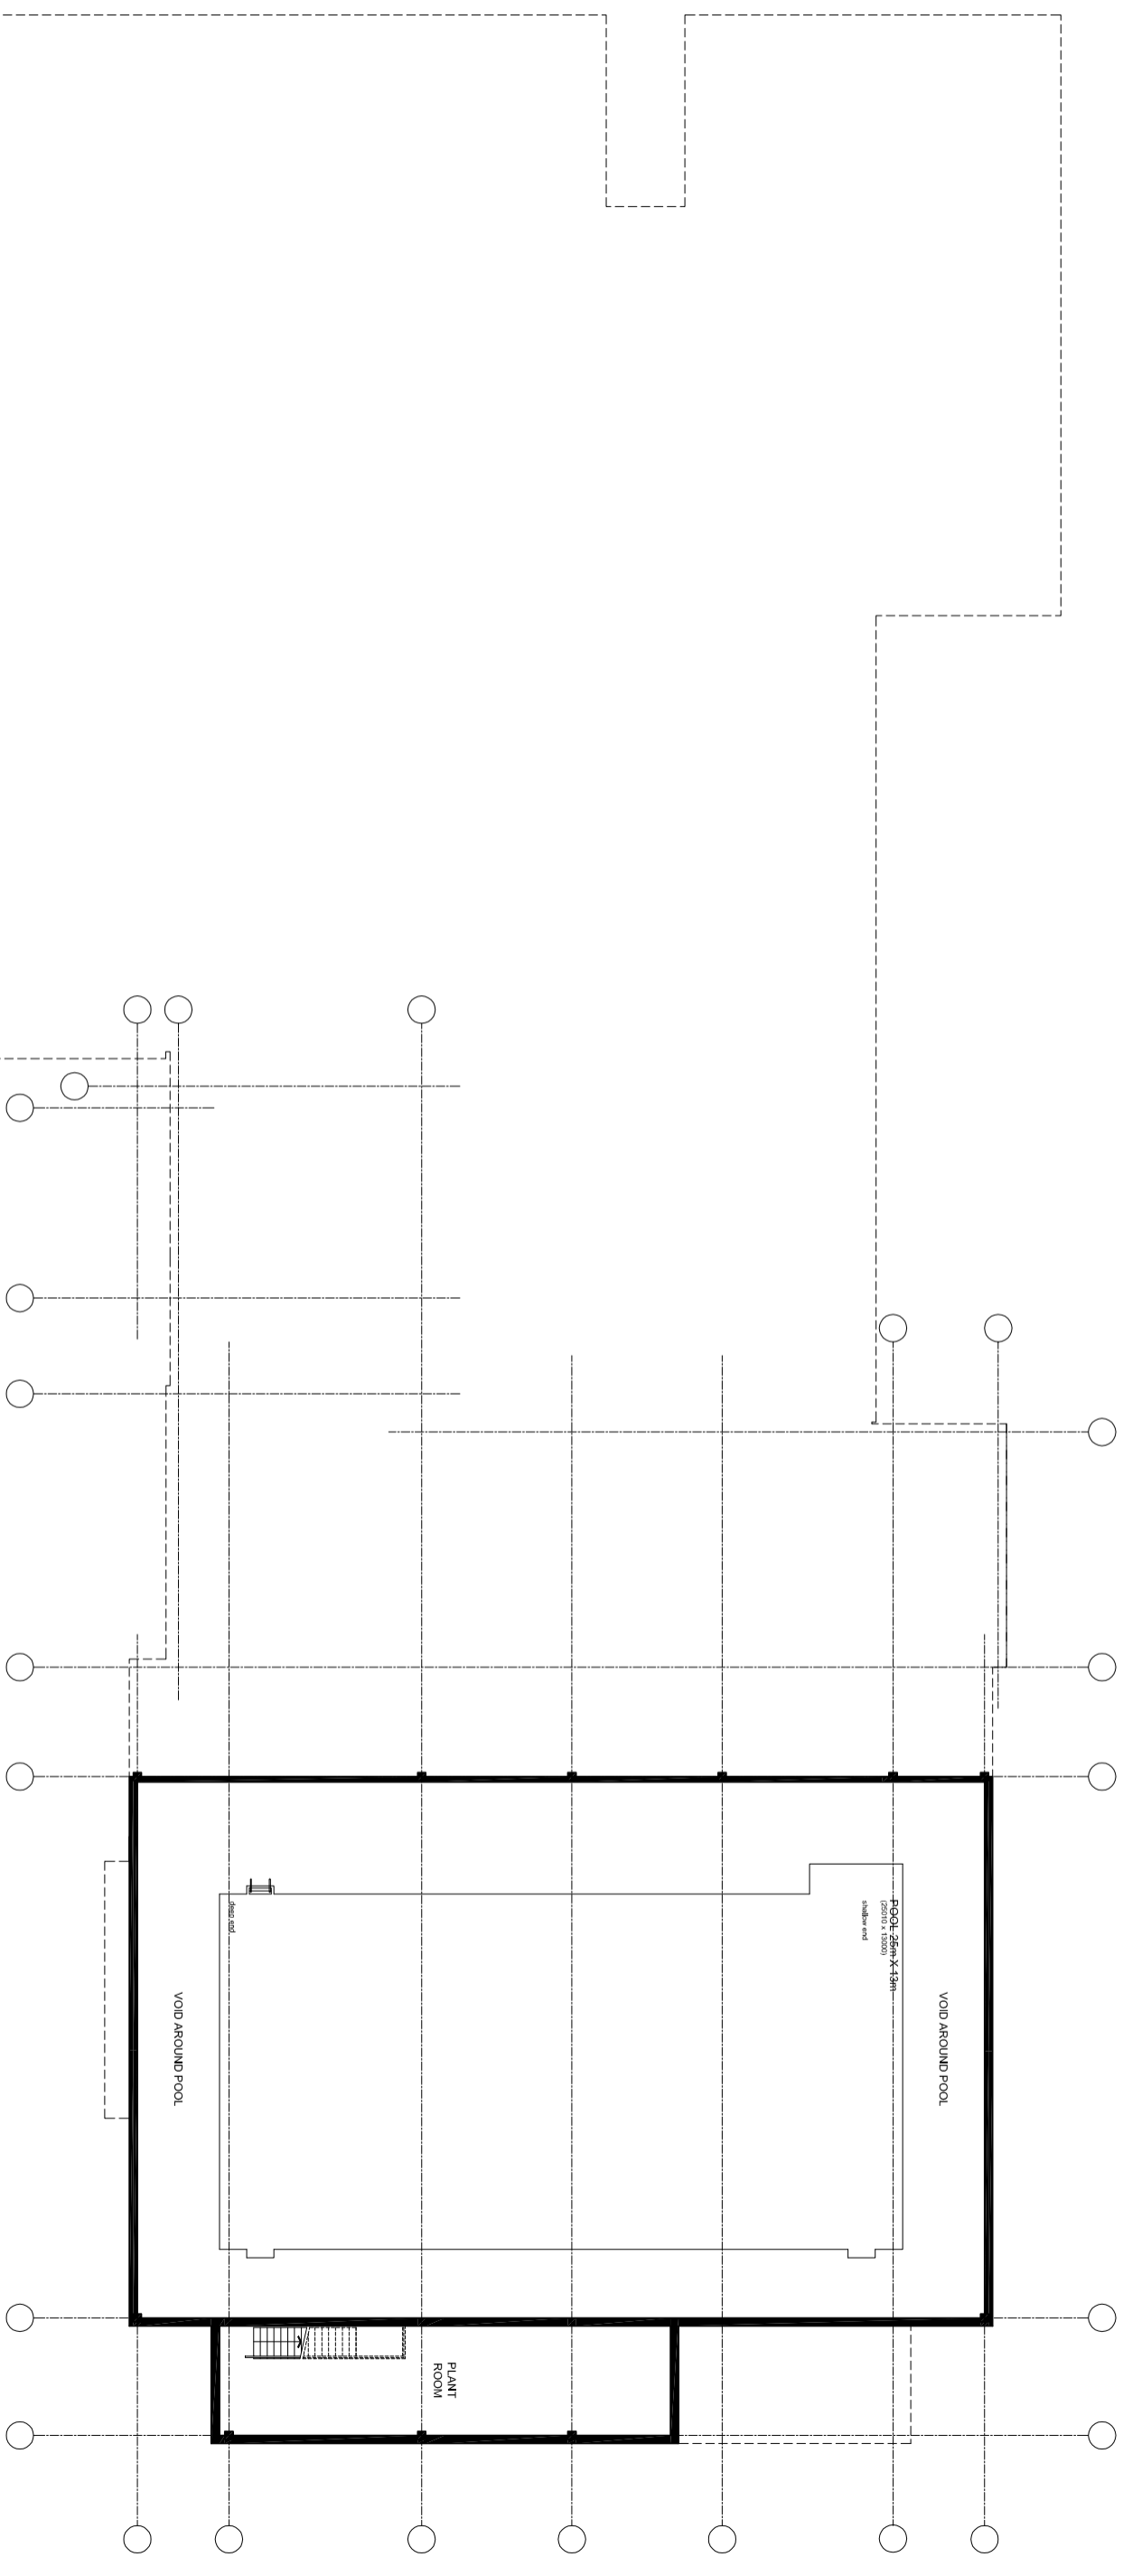




PLANNING APPLICATION

ROSSENDALE LEISURE PROJECT
HASLINGDEN SPORTS CENTRE
Proposed Basement Plan

4022 SK91
 SCALE 1:250@A3/1:125@A1



©KKA2011

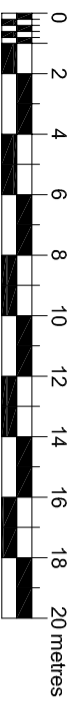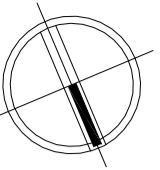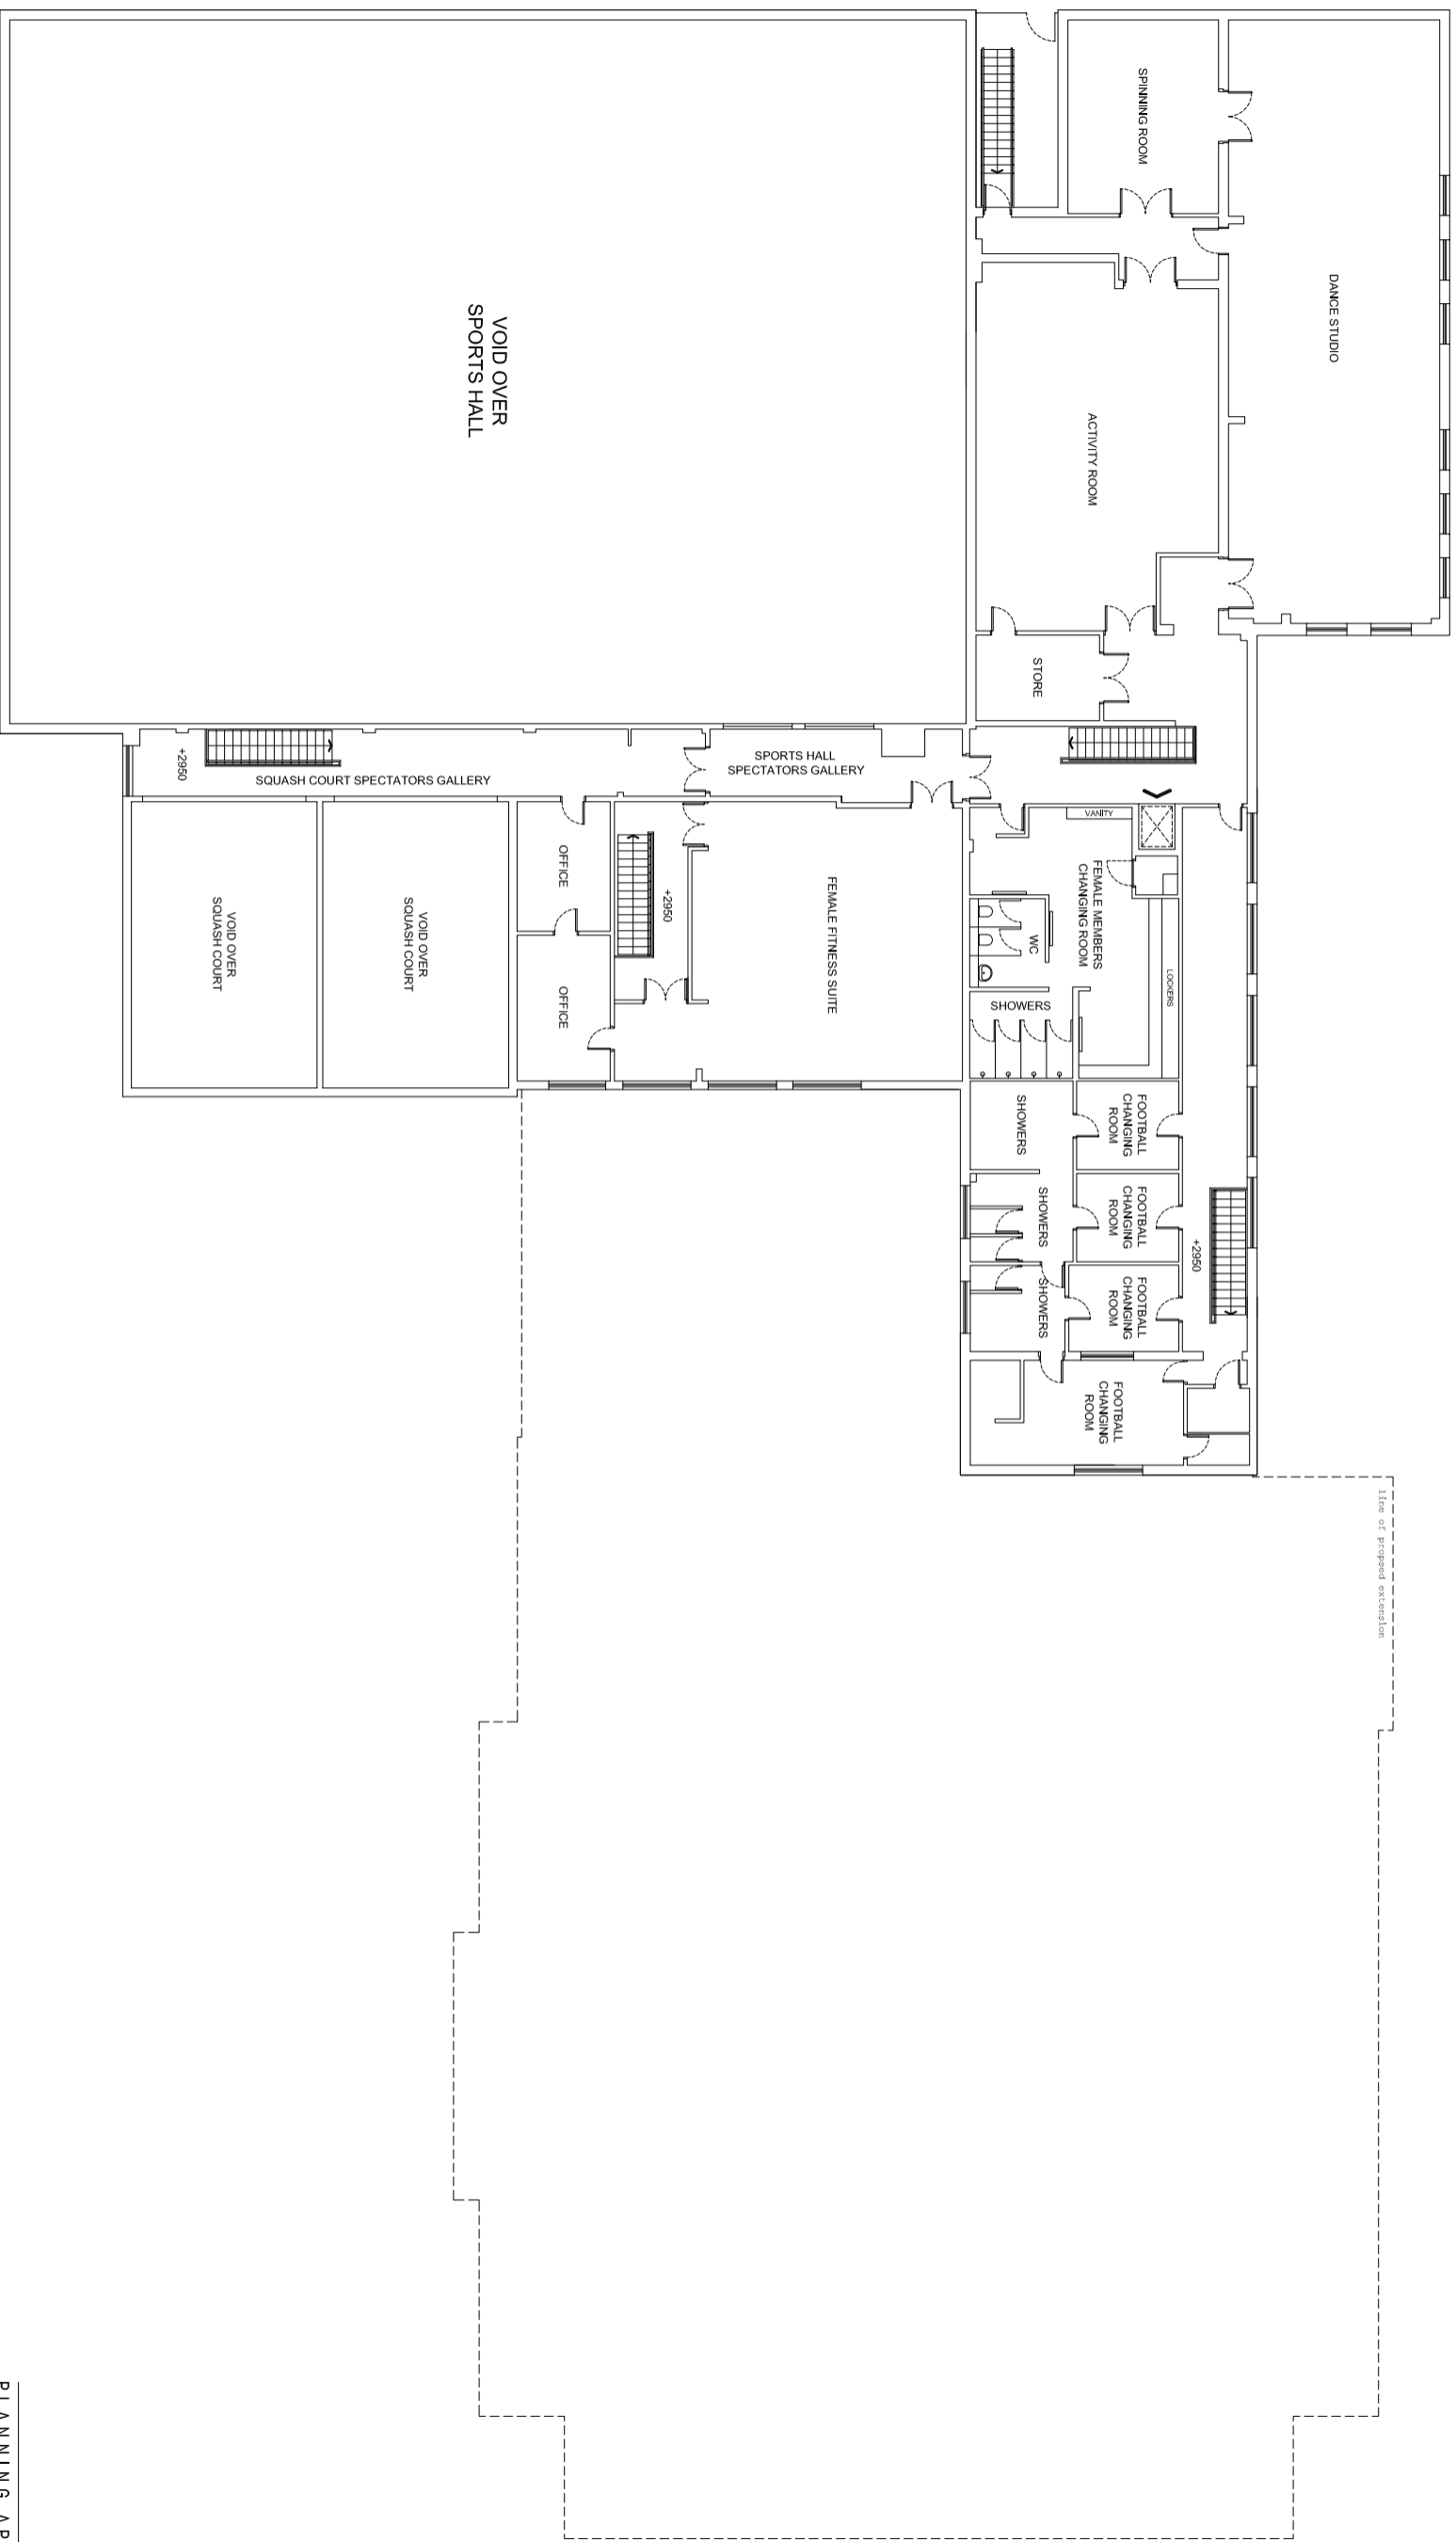



PLANNING APPLICATION

ROSENDALE LEISURE PROJECT
 HASLINGDEN SPORTS CENTRE
 Existing First Floor Plan

4022 SK83
 SCALE 1:250@A3/1:1250@A1



©KKA2011

 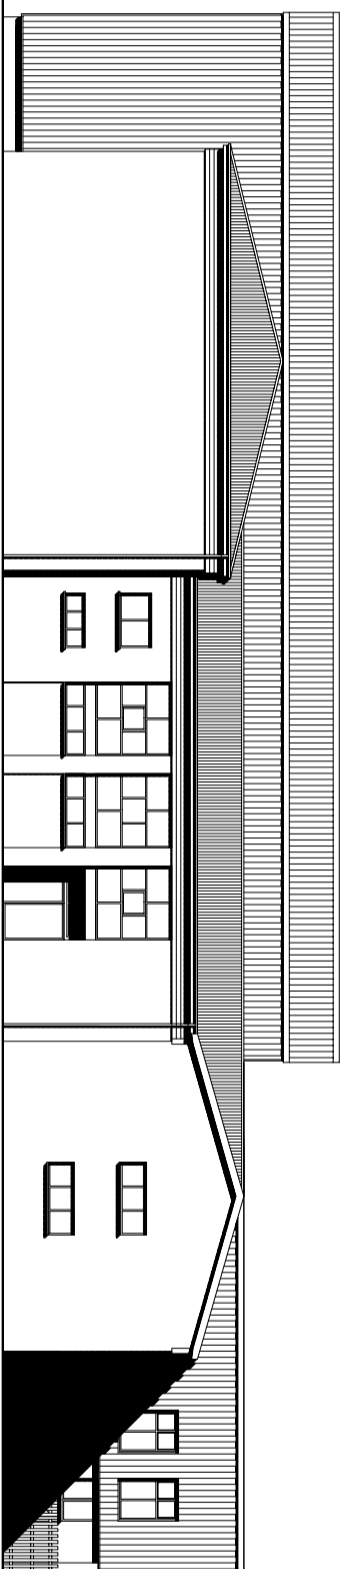

PLANNING APPLICATION


ROSSENDALE LEISURE PROJECT
HASLINGDEN SPORTS CENTRE
Existing North Elevation

4022 SK95

SCALE 1:250@A3/1:125@A1



©KKA2011

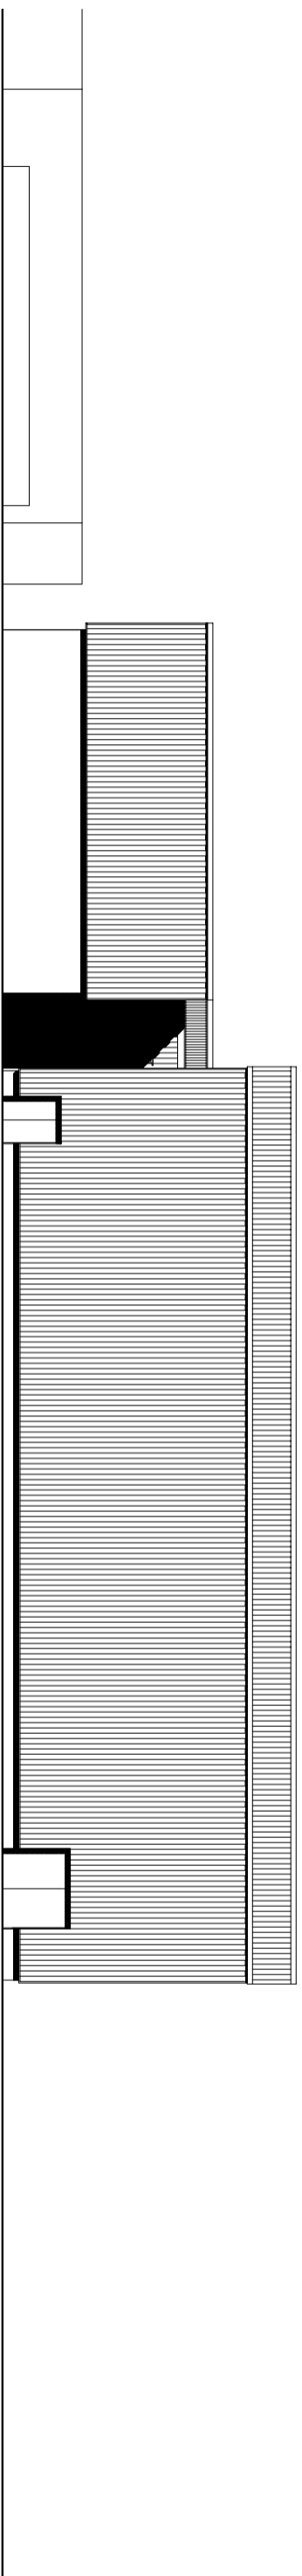

PLANNING APPLICATION



ROSSENDALE LEISURE PROJECT
HASLINGDEN SPORTS CENTRE
Existing South Elevation

4022 SK87

SCALE 1:250@A3/1:125@A1



©KKKAZB11

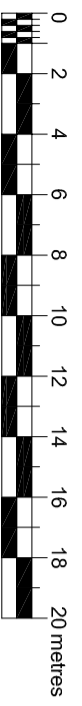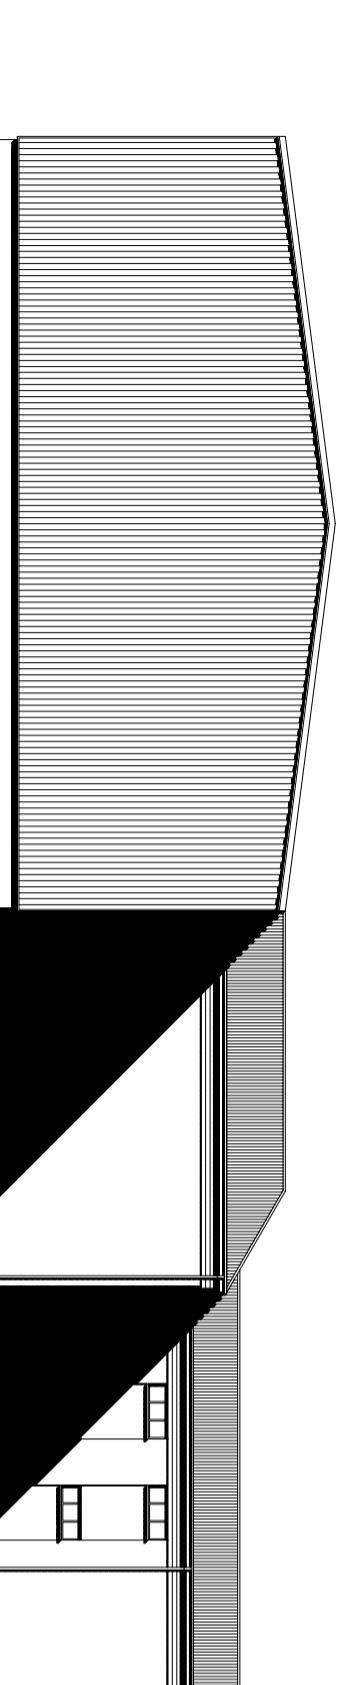

PLANNING APPLICATION


ROSSENDALE LEISURE PROJECT
HASLINGDEN SPORTS CENTRE
Existing East Elevation

4022 SK84

SCALE 1:250@A3/1:125@A1



©KKA2011

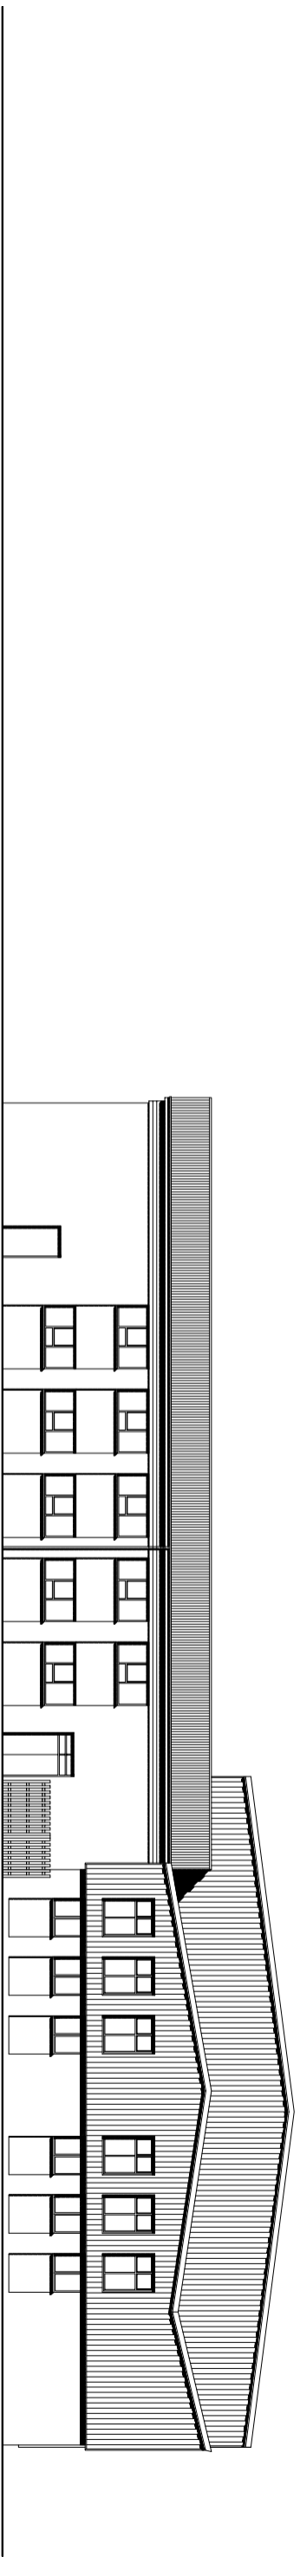

PLANNING APPLICATION


ROSSENDALE LEISURE PROJECT
HASLINGDEN SPORTS CENTRE
Existing West Elevation

4022 SK86

SCALE 1:250@A3/1:125@A1




©KKA2011

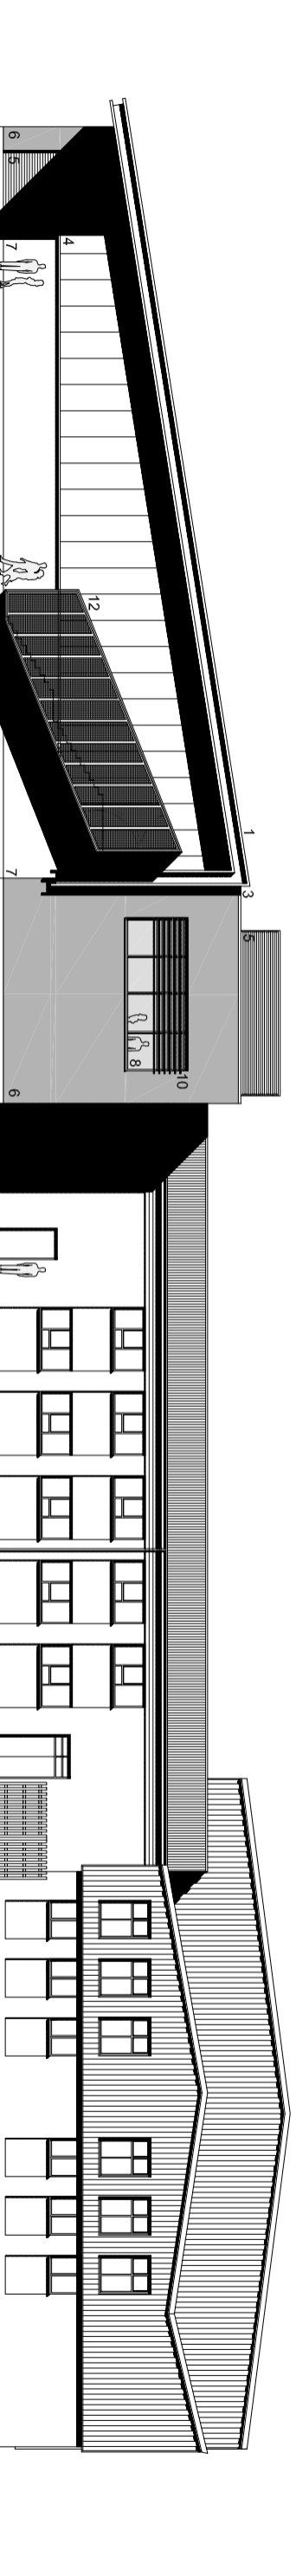

KEY

- 1 ROOF - Insulated aluminium roof system, colour to be confirmed.
- 2 ROOF VERGE - PPC aluminium verges with co-ordinating trims etc, colour to be confirmed.
- 3 ROOF - Single ply membrane behind parapet wall.
- 4 EXTERNAL WALL - Insulated aluminium composite cladding panels laid vertically, colour to be confirmed.
- 5 EXTERNAL WALL - PPC louvers to plant areas, colour to be confirmed.
- 6 EXTERNAL WALL - Render with co-ordinating trims etc, colour to be confirmed.
- 7 EXTERNAL WALL - Smooth faced facing brick / blockwork, colour to be confirmed.
- 8 CURTAIN WALLING - PPC aluminium curtain walling, double glazed units incorporating glazed look-a-like panels and co-ordinating trims etc, colour to be confirmed.
- 9 POOL HALL WINDOW - PPC aluminium curtain walling, double glazed units incorporating glazed look-a-like panels and co-ordinating trims etc, colour to be confirmed.
- 10 SUNSHADE LOUVRES - PPC integrated with curtain walling system, colour to be confirmed.
- 11 DOORS - PPC steel security doors, colour to be confirmed.
- 12 EXTERNAL ESCAPE STAIR - Metal frame with mesh infill panels.

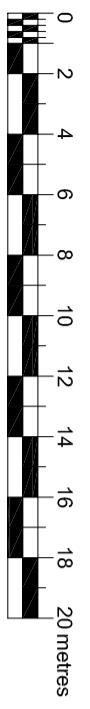


PLANNING APPLICATION

ROSSENDALE LEISURE PROJECT
HASLINGDEN SPORTS CENTRE
 Proposed West Elevation


4022 SK94
 SCALE 1:250@A3/1:1250A1



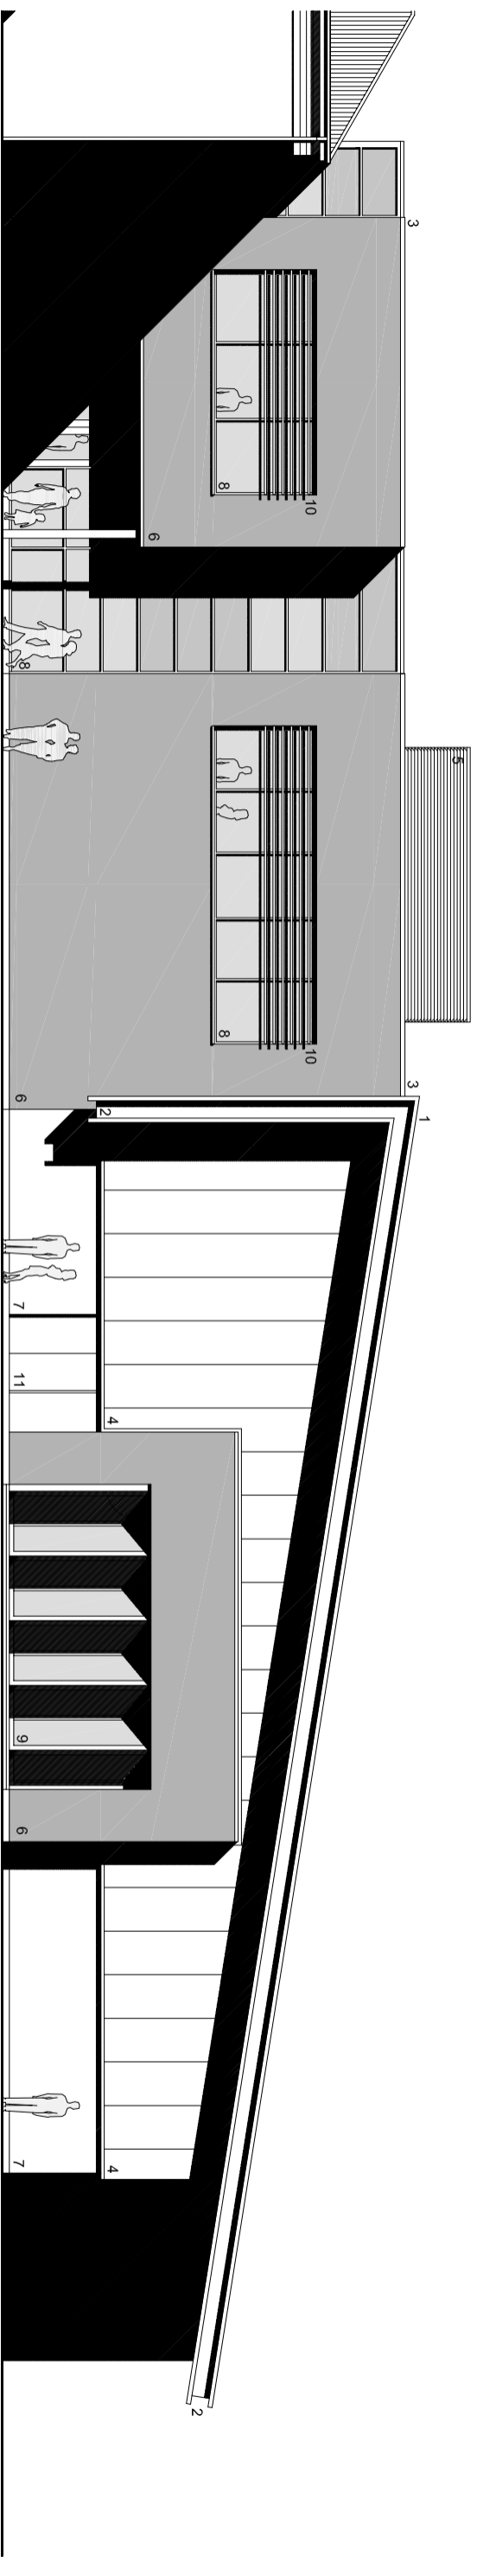

KEY

- 1 ROOF - Insulated aluminium roof system, colour to be confirmed.
- 2 ROOF VERGE - PPC aluminium verges with co-ordinating trims etc, colour to be confirmed.
- 3 ROOF - Single ply membrane behind parapet wall.
- 4 EXTERNAL WALL - Insulated aluminium composite cladding panels laid vertically, colour to be confirmed.
- 5 EXTERNAL WALL - PPC louvers to plant areas, colour to be confirmed.
- 6 EXTERNAL WALL - Render with co-ordinating trims etc, colour to be confirmed.
- 7 EXTERNAL WALL - Smooth faced facing brick / blockwork, colour to be confirmed.
- 8 CURTAIN WALLING - PPC aluminium curtain walling, double glazed units incorporating glazed insulated look-a-like panels and co-ordinating trims etc, colour to be confirmed.
- 9 POOL HALL WINDOW - PPC aluminium curtain walling, double glazed units incorporating glazed insulated look-a-like panels and co-ordinating trims etc, colour to be confirmed.
- 10 SUNSHADE LOUVRES - PPC integrated with curtain walling system, colour to be confirmed.
- 11 DOORS - PPC steel security doors, colour to be confirmed.
- 12 EXTERNAL ESCAPE STAIR - Metal frame with mesh infill panels.

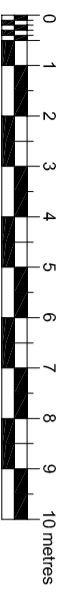

PLANNING APPLICATION


ROSSENDALE LEISURE PROJECT
HASLINGDEN SPORTS CENTRE
 Proposed East Elevation - Detail

4022 SK96


SCALE 1:150@A3/1:300@A1



©KKKAZB11

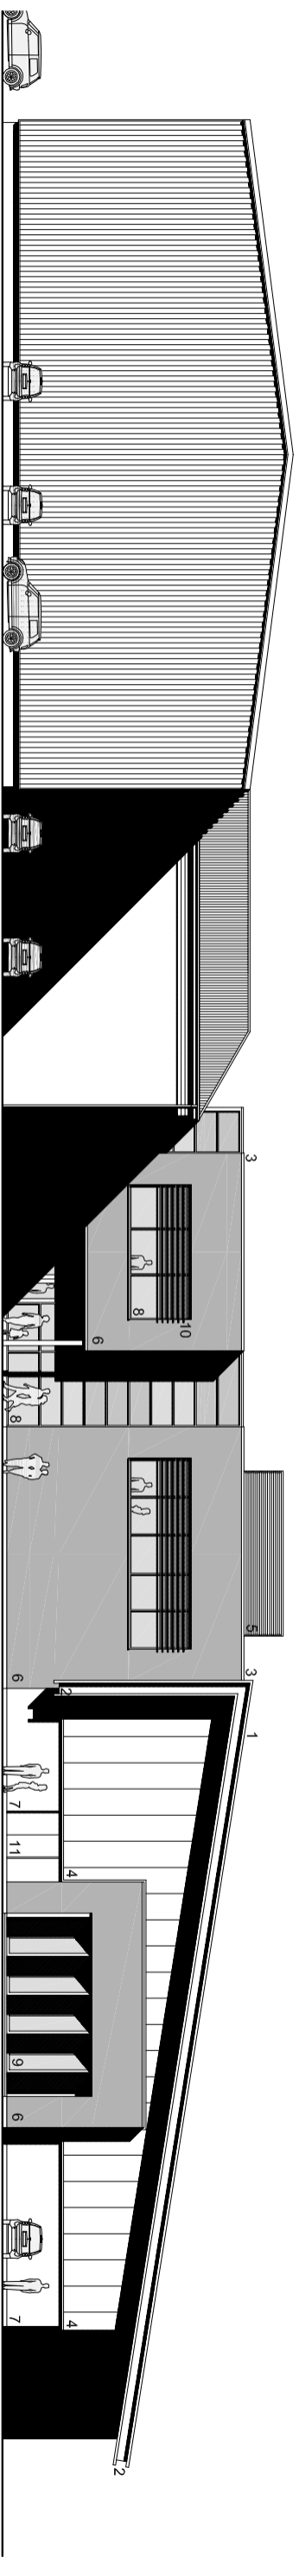

- KEY**
- 1 ROOF - Insulated aluminium roof system, colour to be confirmed.
 - 2 ROOF VERGE - PPC aluminium verges with co-ordinating trims etc, colour to be confirmed.
 - 3 ROOF - Single ply membrane behind parapet wall.
 - 4 EXTERNAL WALL - Insulated aluminium composite cladding panels laid vertically, colour to be confirmed.
 - 5 EXTERNAL WALL - PPC louvers to plant areas, colour to be confirmed.
 - 6 EXTERNAL WALL - Render with co-ordinating trims etc, colour to be confirmed.
 - 7 EXTERNAL WALL - Smooth faced facing brick / blockwork, colour to be confirmed.
 - 8 CURTAIN WALLING - PPC aluminium curtain walling, double glazed units incorporating glazed insulated look-a-like panels and co-ordinating trims etc, colour to be confirmed.
 - 9 POOL HALL WINDOW - PPC aluminium curtain walling, double glazed units incorporating glazed insulated look-a-like panels and co-ordinating trims etc, colour to be confirmed.
 - 10 SUNSHADE LOUVRES - PPC integrated with curtain walling system, colour to be confirmed.
 - 11 DOOR - PPC steel security doors, colour to be confirmed.
 - 12 EXTERNAL ESCAPE STAIR - Metal frame with mesh infill panels.

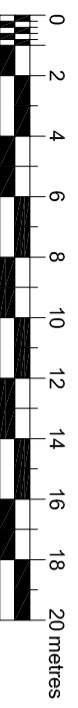

PLANNING APPLICATION


ROSSENDALE LEISURE PROJECT
HASLINGDEN SPORTS CENTRE
 Proposed East Elevation

4022 SK92

SCALE 1:250@A3/1:1250A1



©KKKAZB11

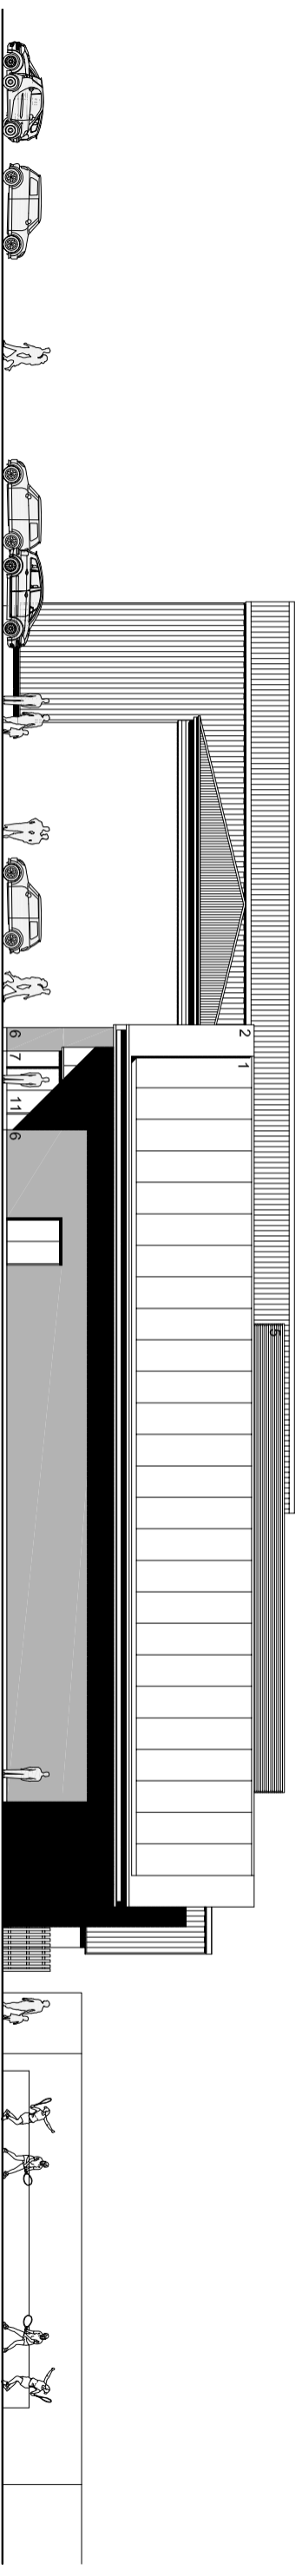

KEY

- 1 ROOF - Insulated aluminium roof system, colour to be confirmed.
- 2 ROOF VERGE - PPC aluminium verges with co-ordinating trims etc, colour to be confirmed.
- 3 ROOF - Single ply membrane behind parapet wall.
- 4 EXTERNAL WALL - Insulated aluminium composite cladding panels laid vertically, colour to be confirmed.
- 5 EXTERNAL WALL - PPC louvers to plant areas, colour to be confirmed.
- 6 EXTERNAL WALL - Render with co-ordinating trims etc, colour to be confirmed.
- 7 EXTERNAL WALL - Smooth faced facing brick / blockwork, colour to be confirmed.
- 8 CURTAIN WALLING - PPC aluminium curtain walling, double glazed units incorporating glazed insulated look-a-like panels and co-ordinating trims etc, colour to be confirmed.
- 9 POOL HALL WINDOW - PPC aluminium curtain walling, double glazed units incorporating glazed insulated look-a-like panels and co-ordinating trims etc, colour to be confirmed.
- 10 SUNSHADE LOUVRES - PPC integrated with curtain walling system, colour to be confirmed.
- 11 DOOR - PPC steel security doors, colour to be confirmed.
- 12 EXTERNAL ESCAPE STAIR - Metal frame with mesh infill panels.



PLANNING APPLICATION


ROSSENDALE LEISURE PROJECT
HASLINGDEN SPORTS CENTRE
 Proposed North Elevation

4022 SK93

SCALE 1:250@A3/1:1250A1



©KKA2011

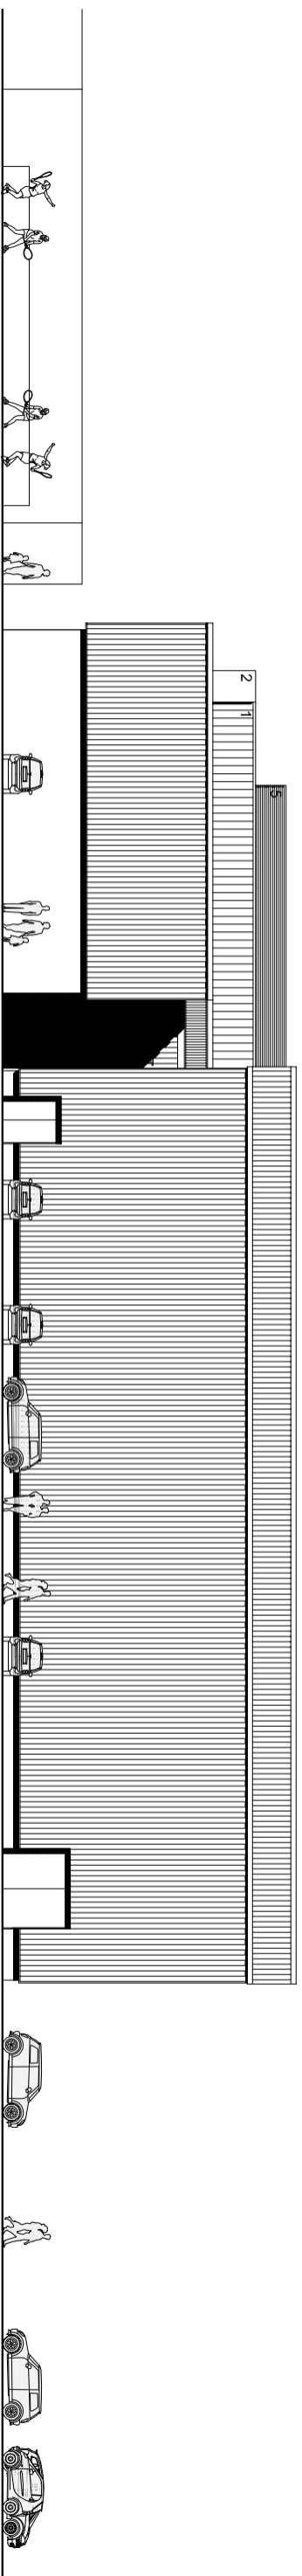

- KEY**
- 1 ROOF - Insulated aluminium roof system, colour to be confirmed.
 - 2 ROOF VERGE - PPC aluminium verges with co-ordinating trims etc, colour to be confirmed.
 - 3 ROOF - Single ply membrane behind parapet wall.
 - 4 EXTERNAL WALL - Insulated aluminium composite cladding panels laid vertically, colour to be confirmed.
 - 5 EXTERNAL WALL - PPC louvers to plant areas, colour to be confirmed.
 - 6 EXTERNAL WALL - Render with co-ordinating trims etc, colour to be confirmed.
 - 7 EXTERNAL WALL - Smooth faced facing brick / blockwork, colour to be confirmed.
 - 8 CURTAIN WALLING - PPC aluminium curtain walling, double glazed units incorporating glazed insulated look-a-like panels and co-ordinating trims etc, colour to be confirmed.
 - 9 POOL HALL WINDOW - PPC aluminium curtain walling, double glazed units incorporating glazed insulated look-a-like panels and co-ordinating trims etc, colour to be confirmed.
 - 10 SUNSHADE LOUVRES - PPC integrated with curtain walling system, colour to be confirmed.
 - 11 DOOR - PPC steel security doors, colour to be confirmed.
 - 12 EXTERNAL ESCAPE STAIR - Metal frame with mesh infill panels.



PLANNING APPLICATION


ROSSENDALE LEISURE PROJECT
HASLINGDEN SPORTS CENTRE
 Proposed South Elevation

4022 SK95


SCALE 1:250@A3/1:1250A1




©KKA2011

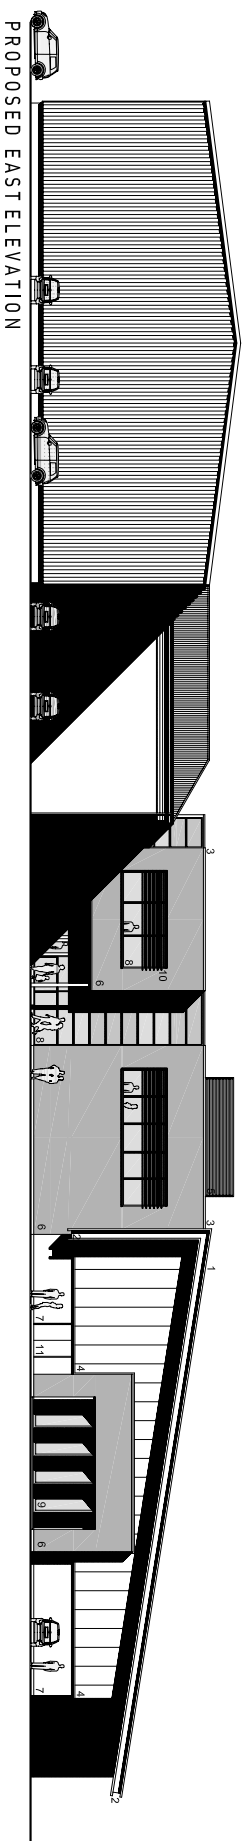


PROPOSED EAST ELEVATION

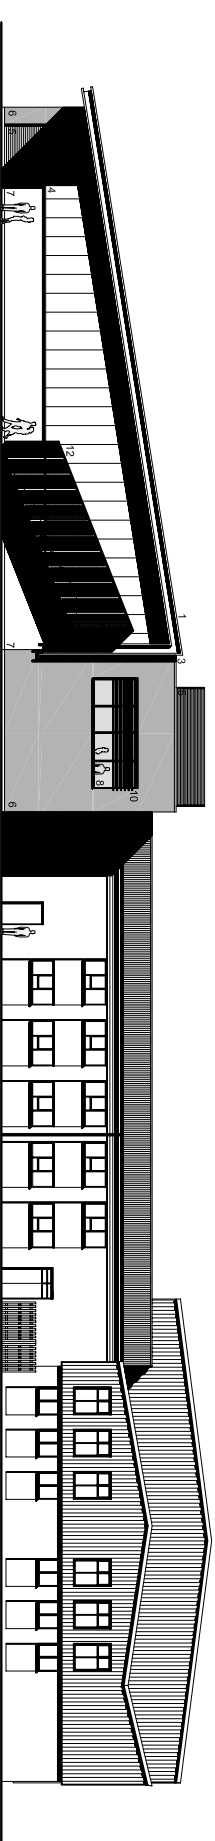

PROPOSED NORTH ELEVATION

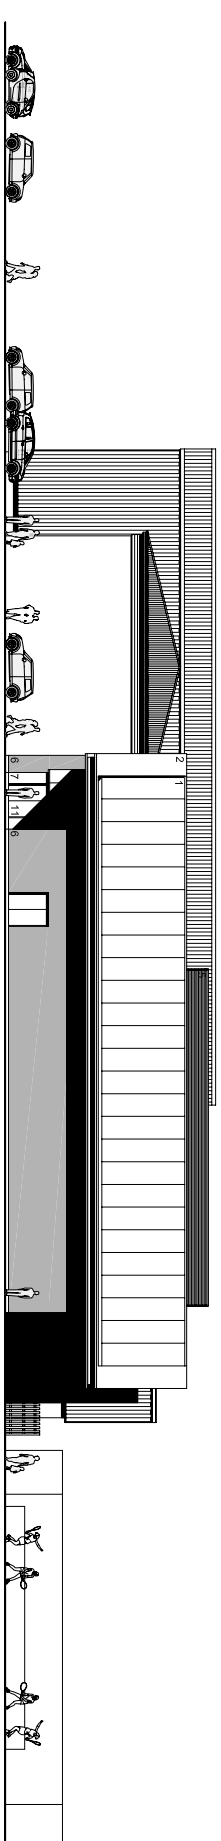


PROPOSED WEST ELEVATION

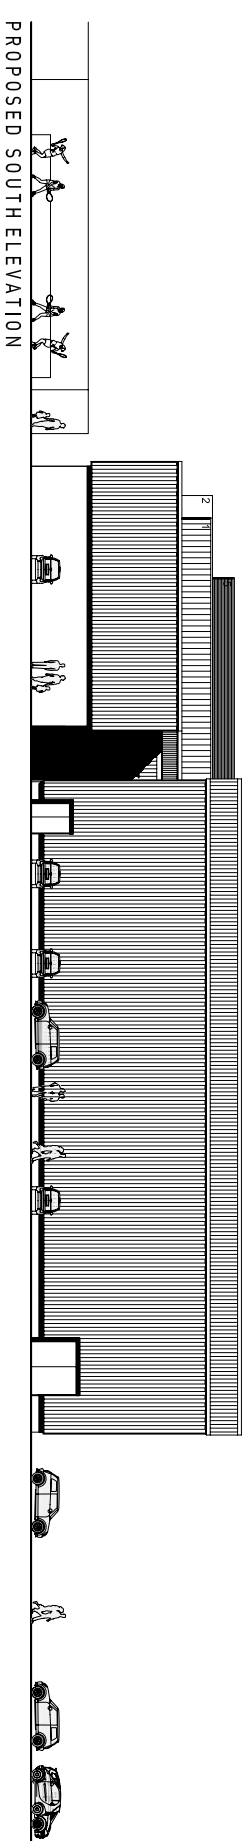

PROPOSED SOUTH ELEVATION

KEY

- 1 ROOF - Insulated aluminium roof system, colour to be confirmed.
- 2 ROOF VERGE - PPC aluminium, verge with co-ordinating trims etc, colour to be confirmed.
- 3 ROOF - Single ply membrane behind parapet wall.
- 4 EXTERNAL WALL - Insulated aluminium composite cladding panels laid vertically, colour to be confirmed.
- 5 EXTERNAL WALL - PPC louvers to plant areas, colour to be confirmed.
- 6 EXTERNAL WALL - Render with co-ordinating trims etc, colour to be confirmed.
- 7 EXTERNAL WALL - Smooth faced facing brick / blockwork, colour to be confirmed.
- 8 CURTAIN WALLING - PPC aluminium curtain walling, double glazed units incorporating glazed look-a-like panels and co-ordinating trims etc, colour to be confirmed.
- 9 POOL HALL WINDOW - PPC aluminium curtain walling, double glazed units incorporating glazed look-a-like panels and co-ordinating trims etc, colour to be confirmed.
- 10 SUNSHADE LOUVRES - PPC integrated with curtain walling system, colour to be confirmed.
- 11 DOOR - PPC steel security doors, colour to be confirmed.
- 12 EXTERNAL ESCAPE STAIR - Metal frame with mesh hill panels.

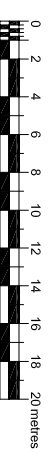

PLANNING APPLICATION

ROSSENDALE LEISURE PROJECT
HASLINGØDEN SPORTS CENTRE
Proposed Elevations

4022 SK99

SCALE 1:400@A3/1:200@A1

