
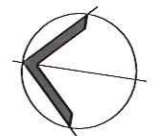


General Scale 1:200

Drawn by	CLH	Scale	1:200	Drawn	AD
Check	ETS	Project		Contract	
Approved by	MC	Date		Drawn	

Reason  
 A AREA TO NORTH OF TELEPHONE EXCHANGE REVISED TO INCORPORATE PEDESTRIAN LINK TO KING STREET AND ADDITIONAL PLANTING. FOLLOWING COMMENTS FROM PLANNERS  
 B BUILDING MOVED TO NORTH AND SERVICE AREA LOCATION REVISED TO USE GAS STREET AS TURNING HEAD. CAR PARK LAYOUT REVISED. PLANTING STOP TO TELEPHONE EXCHANGE REVISED FOLLOWING COMMENTS FROM PLANNERS 16.06.11

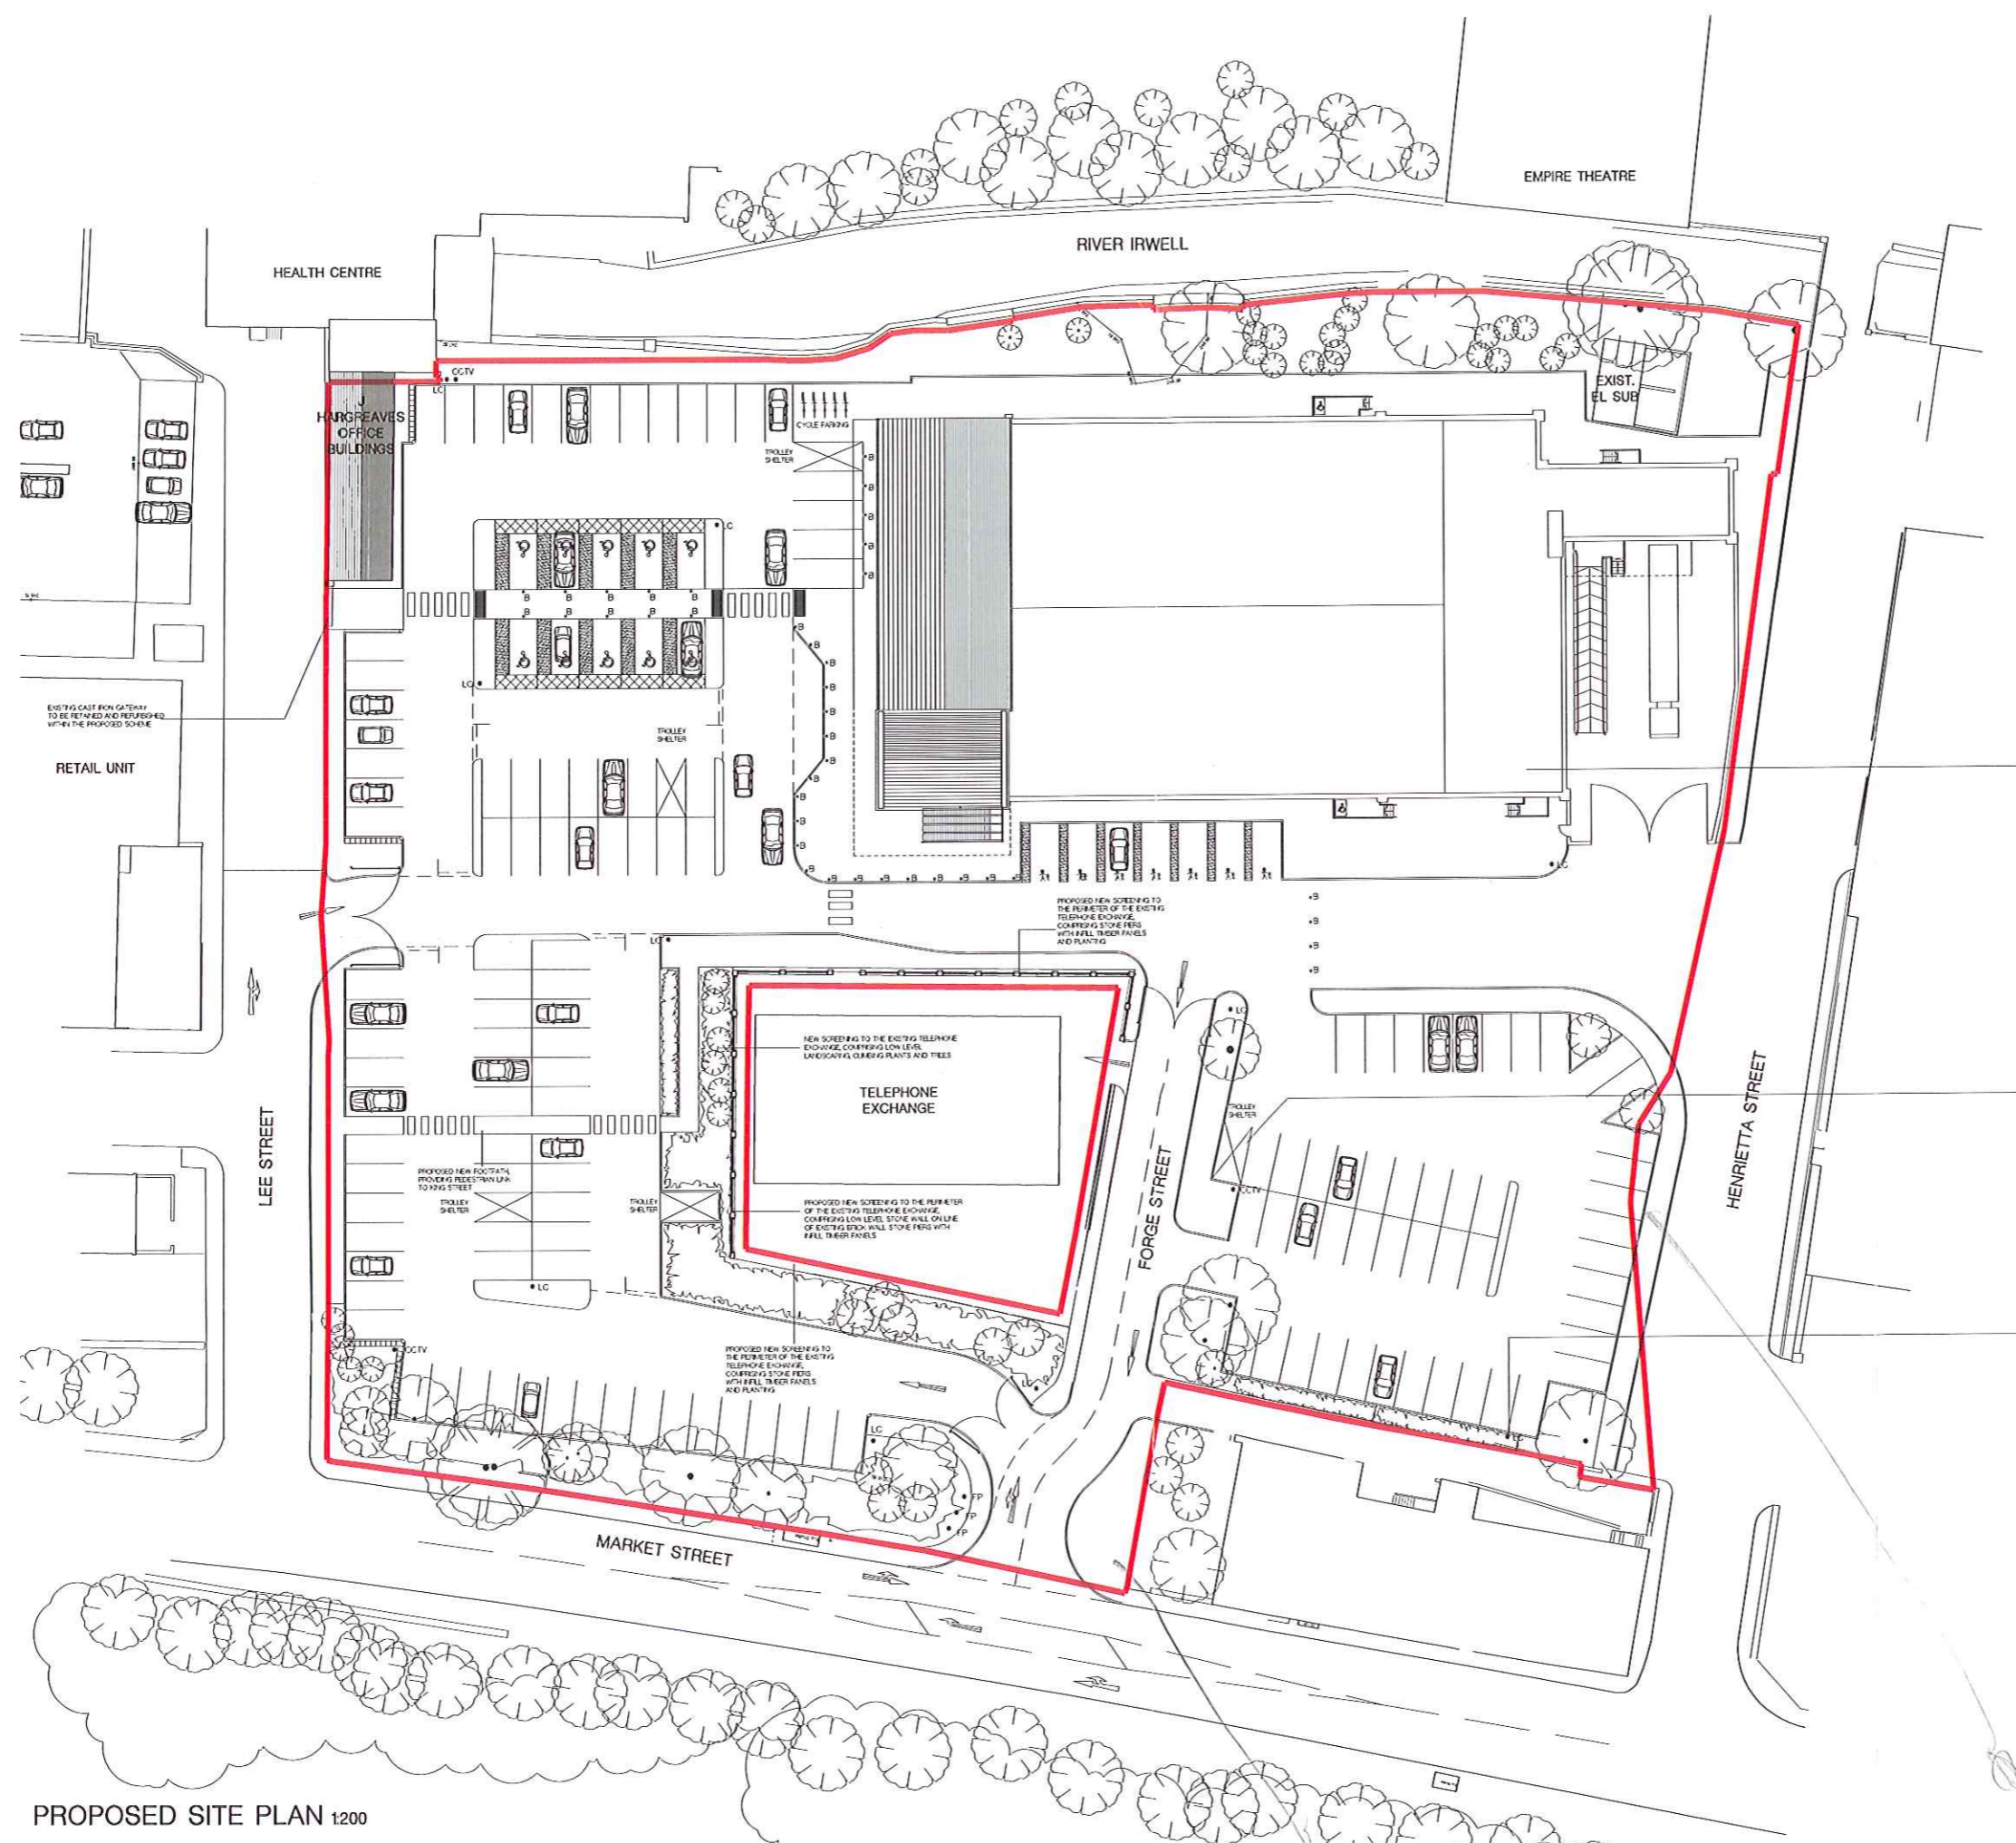

Red Line Indicates the development Site Boundary

Key

• CCTV	8m CCTV Column
• LC	10m Lighting Column
• B	Bollard
• FP	9m Flag Pole

NEW SUPERSTORE REFER TO THE FOLLOWING SUPPORTING DRAWINGS  
 (PL01) - Ground Floor Plan  
 (PL02) - First Floor Plan  
 (PL03) - Roof Plan  
 (PL07) - Elevations

NEW TROLLEY SHELTERS REFER TO THE FOLLOWING SUPPORTING DRAWING  
 (PL10) - Trolley Shelter Details

NEW LIGHTING AND CCTV COLUMNS REFER TO THE FOLLOWING SUPPORTING DRAWING  
 (PL09) - External Lighting / CCTV Specification

NB - Locations shown are based on preliminary drawings provided by the Lighting and Security Specialists and final locations are subject to a detailed design exercise

Landscaping shown is indicative only. For confirmation of full landscaping scheme please refer to separate drawings

**2010/09**

**RECEIVED 27 JUN 2011**

NOTE: THIS DRAWING IS BASED ON THE TOPOGRAPHICAL SURVEY INFORMATION RECEIVED FROM Wm MORRISON SUPERMARKETS PLC

Client:	Wm MORRISON SUPERMARKETS PLC	Drawing Title:	PROPOSED SITE PLAN
Project:	PROPOSED NEW STORE BACUP		
Project No.:	209-150	Drawing No.:	(PL)03
		Page:	B


**RACE COTTAM ASSOCIATES**

Scale: 1:200  
 Date: 16.06.11  
 Drawn: CLH  
 Checked: ETS  
 Approved: MC


PROPOSED SITE PLAN 1200




Drawn By:	CUH	Date:	09/11/10	Scale:	1:100	Sheet:	0/10	
Checked:	MC	Project:		Contractor:		Author:		
Approved:		Client:		Discipline:		Drawn:		
Reason:		Discipline:		Drawn:		Approved:		
A						27/01	MC	DC
B						23/01	MC	DC

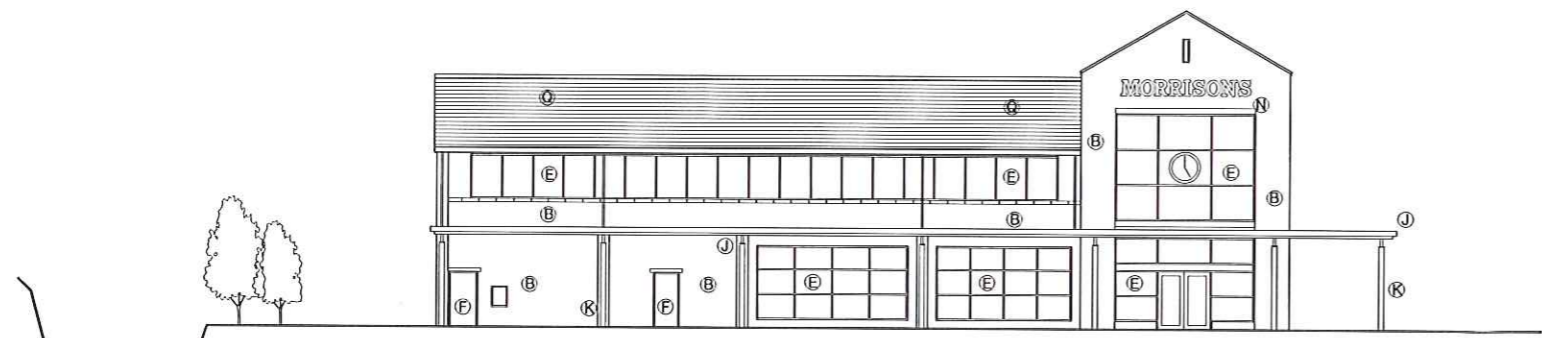


North Elevation

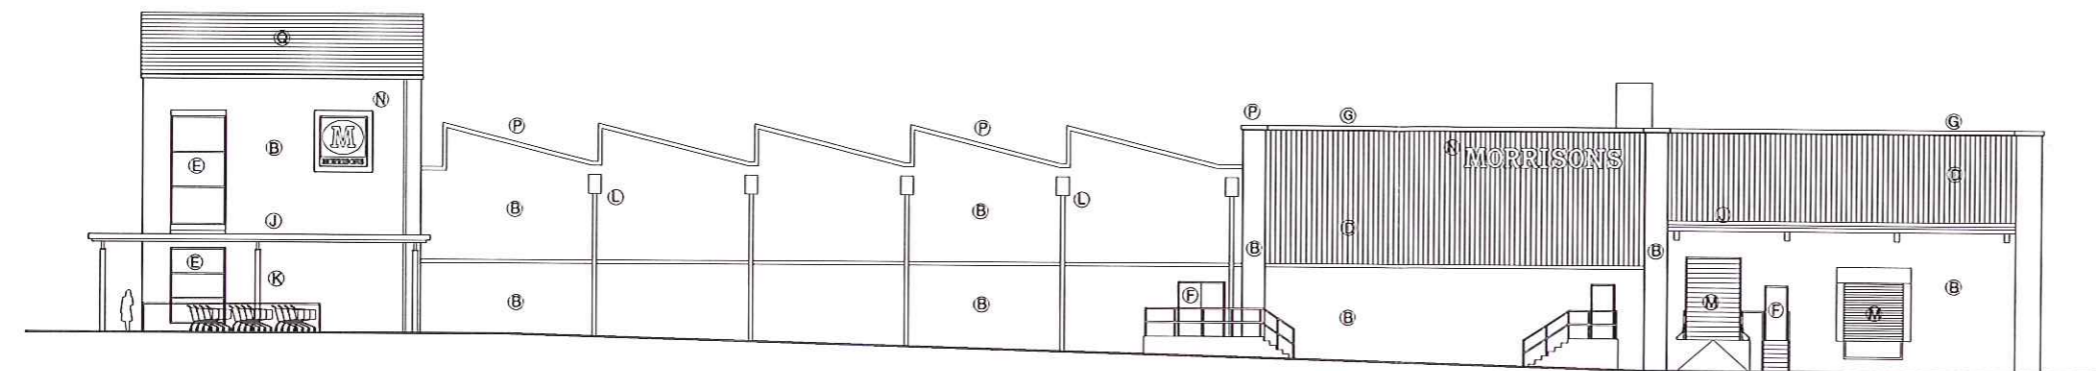

West Elevation

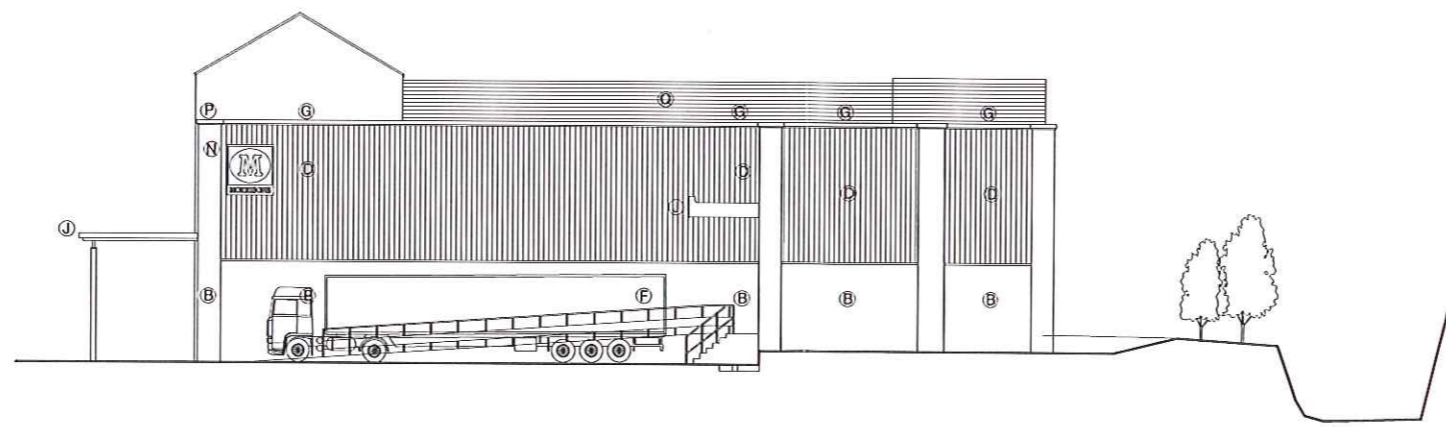

South Elevation

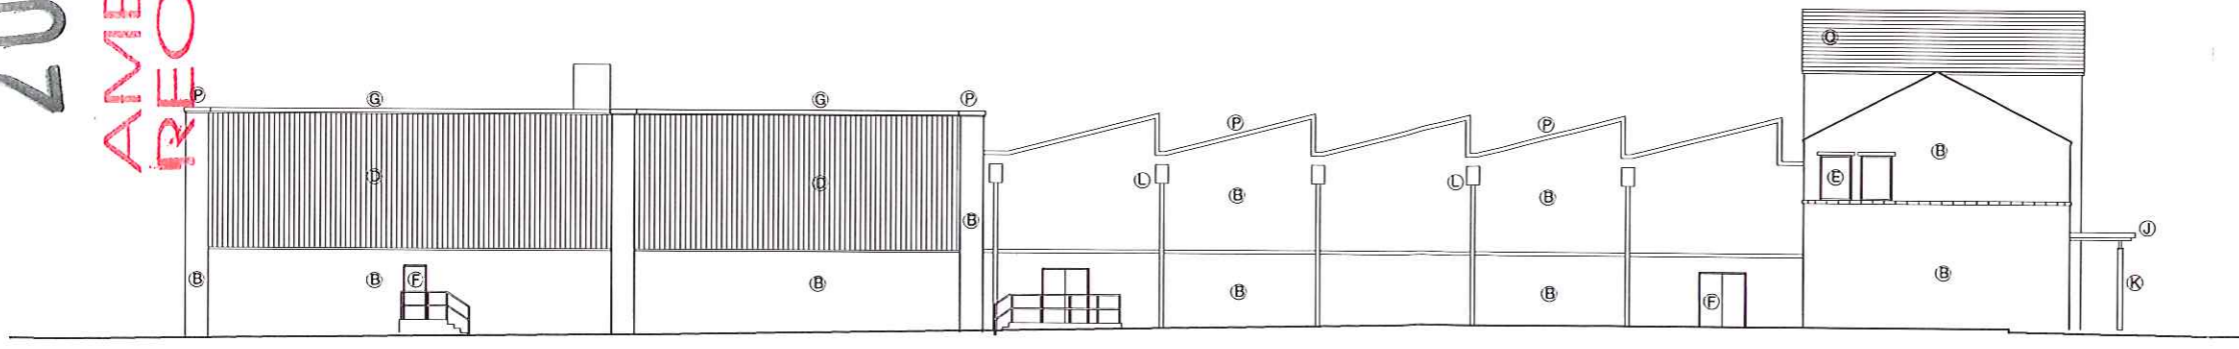

East Elevation

**MATERIAL REFERENCES**

- (B) EXTERNAL RECONSTRUCTED STONEWORK
- (C) RAINSCREEN CLADDING PANELS
- (D) VERTICAL TIMBER CLADDING
- (E) ALUMINUM POLYESTER POWDER COATED WINDOWS
- (F) EXTERNAL STEEL FIRE ESCAPE DOOR
- (G) ALUMINUM POLYESTER POWDER COATED CAPPING
- (H) FEATURE RECESSED DETAIL
- (J) EXTERNAL CANOPY
- (K) EXTERNAL STEEL CANOPY COLUMNS
- (L) EXTERNAL ALUMINUM POLYESTER POWDER COATED RAINWATER HOPPERS AND DOWNPIPES
- (M) GALVANISED MILD STEEL ROLLER SHUTTERS
- (N) ILLUMINATED BUILDING MOUNTED SIGNAGE
- (P) MASONRY COPING UNITS
- (Q) THIN DARK GREY ARTIFICIAL SLATE ROOF TILES



North Elevation

South Elevation

West Elevation

2010/692  
 AMENDED PLANS  
 RECEIVED 27 JUN 2011


PROPOSED GA ELEVATIONS

Client:	Wm MORRISON SUPERMARKETS PLC	Drawing No.:	PROPOSED GA ELEVATIONS
Project:	PROPOSED NEW STORE BACUP	Project No.:	209-150
		Drawing No.:	(PL)07
		Rev.:	B
<b>RACE</b> <b>COTTEAM</b> <b>ASSOCIATES</b>			
<small>           Sheet Size: 1/8 (A4) or 1/4 (A3) or 1/2 (A2) or 1 (A1) or 2 (A0) or 4 (A0+)            Plot Size: 1/8 (A4) or 1/4 (A3) or 1/2 (A2) or 1 (A1) or 2 (A0) or 4 (A0+)         </small>			




Drawn by	MCS/J	Date	31/05/10	Scale	1:200	Sheet	of 10
Disc		Project		Contract		Task	
Drawn		Author		Checked		Drawn	
Approved		Client		Discussed		Approved	
Issue		Date		Drawn		Approved	

A: EXTERNAL ELEVATIONS REVISED TO REFLECT REVISED WAREHOUSE DISTRIBUTION PLAN ON THE CONCEPTUAL SITE PLAN. SEE PLAN FOR DETAILS.

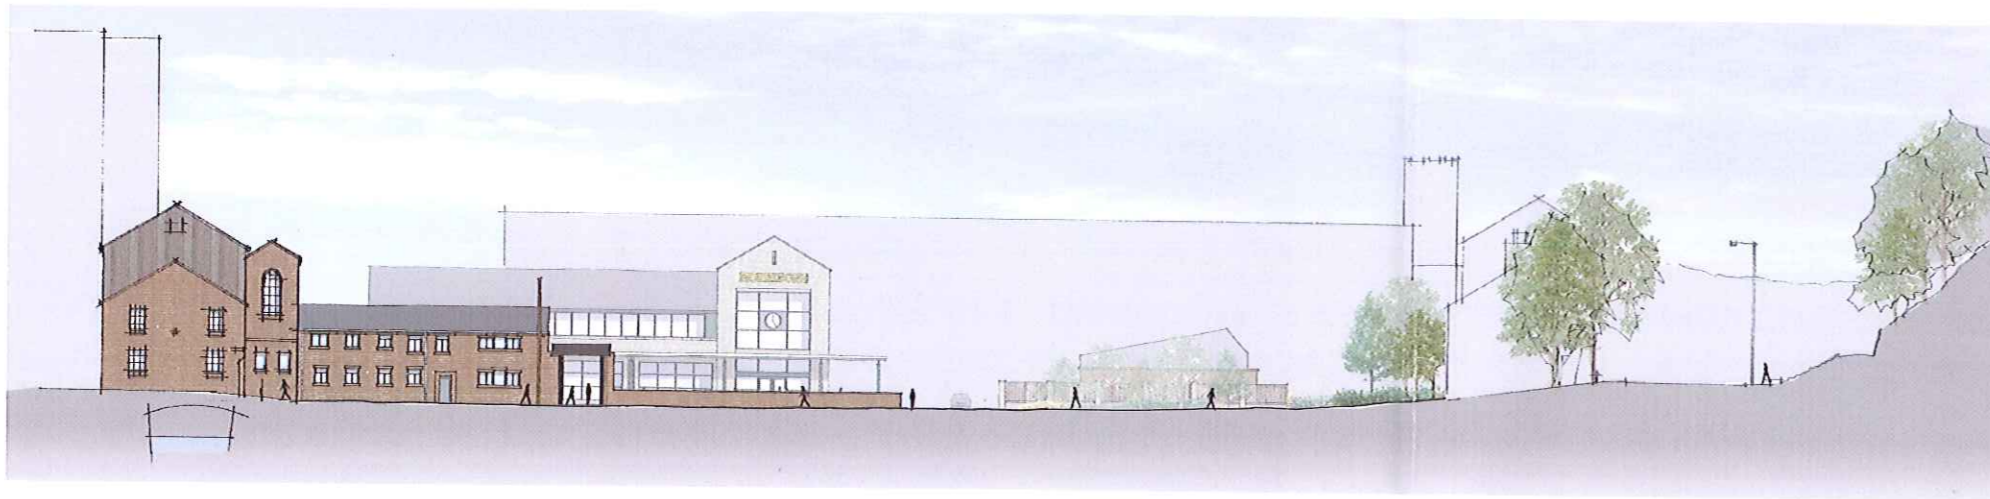

View From Lee Street (North)

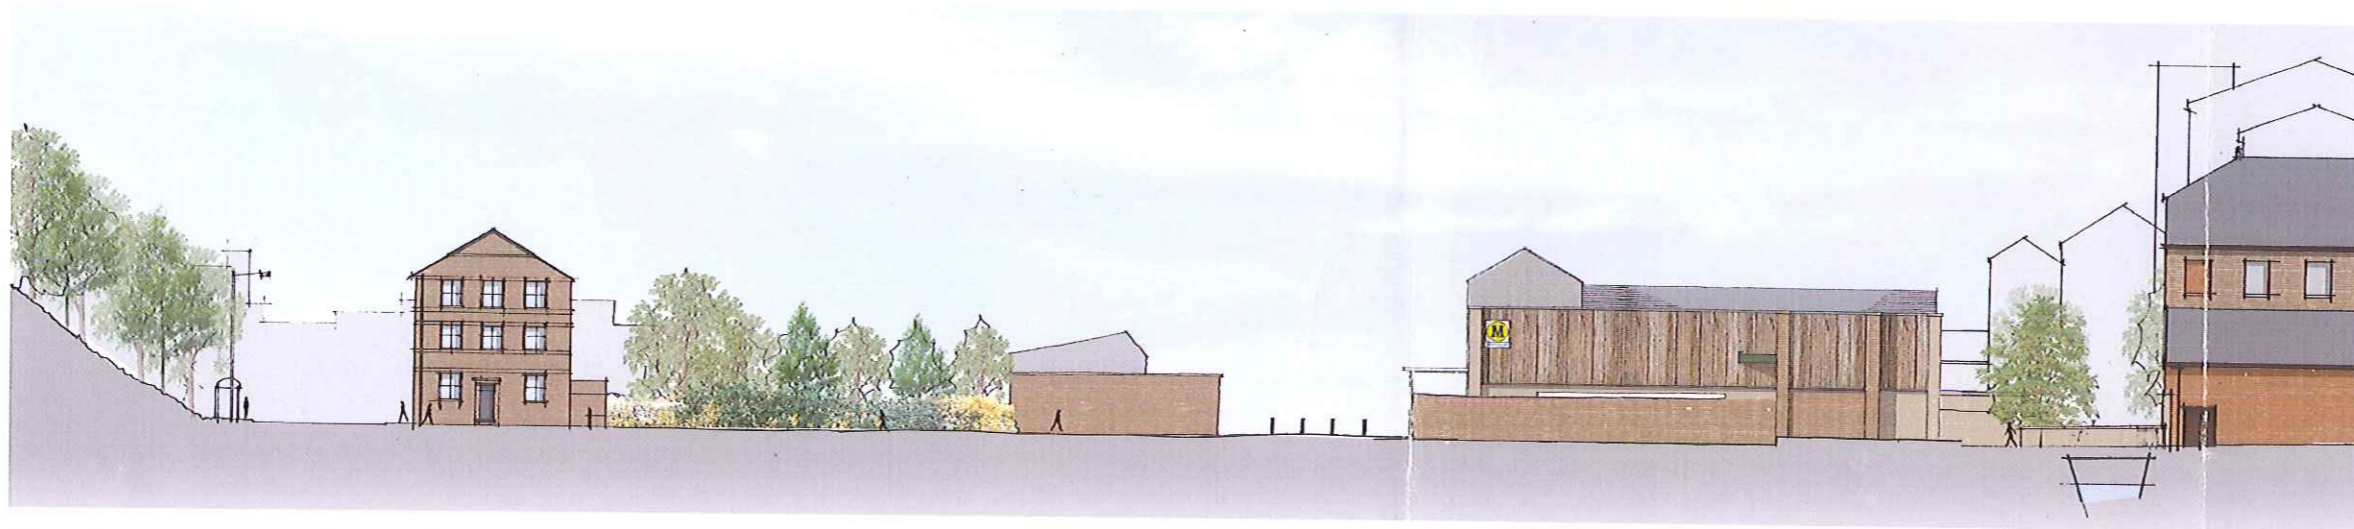

View From Henrietta Street (South)



View From Market Street (West)

PROPOSED SITE SECTIONS

2010/692  
 AMENDED PLANS  
 RECEIVED  
 27 JUN 2011

Client	Wm MORRISON SUPERMARKETS PLC	Drawing Title	PROPOSED SITE SECTIONS (COLOURED)
Project	PROPOSED NEW STORE BACUP	Project No.	209-150
Project No.	209-150	Drawing No.	(PL)17
Project No.	209-150	Page	A
RACE COTTAM ASSOCIATES		<input type="checkbox"/> <input type="checkbox"/> <input type="checkbox"/>	



© The drawing is the copyright of Race Cottam Associates Ltd. Do not scale from this drawing.



THIS DRAWING IS PROTECTED BY COPYRIGHT AND MUST NOT BE COPIED OR REPRODUCED WITHOUT THE WRITTEN CONSENT OF RCF PARTNERSHIP LIMITED. NO DIMENSIONS ARE TO BE SCALED. DIMENSIONS ARE INDICATED BY DIMENSION LINES TO THE CENTER OF THE DIMENSIONED POINTS UNLESS OTHERWISE SPECIFIED.

**SITE SPECIFIC HAZARDS**

IN ACCORDANCE WITH THE REQUIREMENTS OF THE CONSTRUCTION PHASE REGULATIONS, THE CONTRACTOR SHALL BE RESPONSIBLE FOR IDENTIFYING AND MITIGATING ALL HAZARDS AND RISKS TO THE HEALTH AND SAFETY OF THE WORKERS AND THE PUBLIC. THE CONTRACTOR SHALL BE RESPONSIBLE FOR OBTAINING ALL NECESSARY PERMITS AND APPROVALS FROM THE LOCAL AUTHORITY AND OTHER RELEVANT AGENCIES.

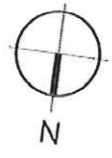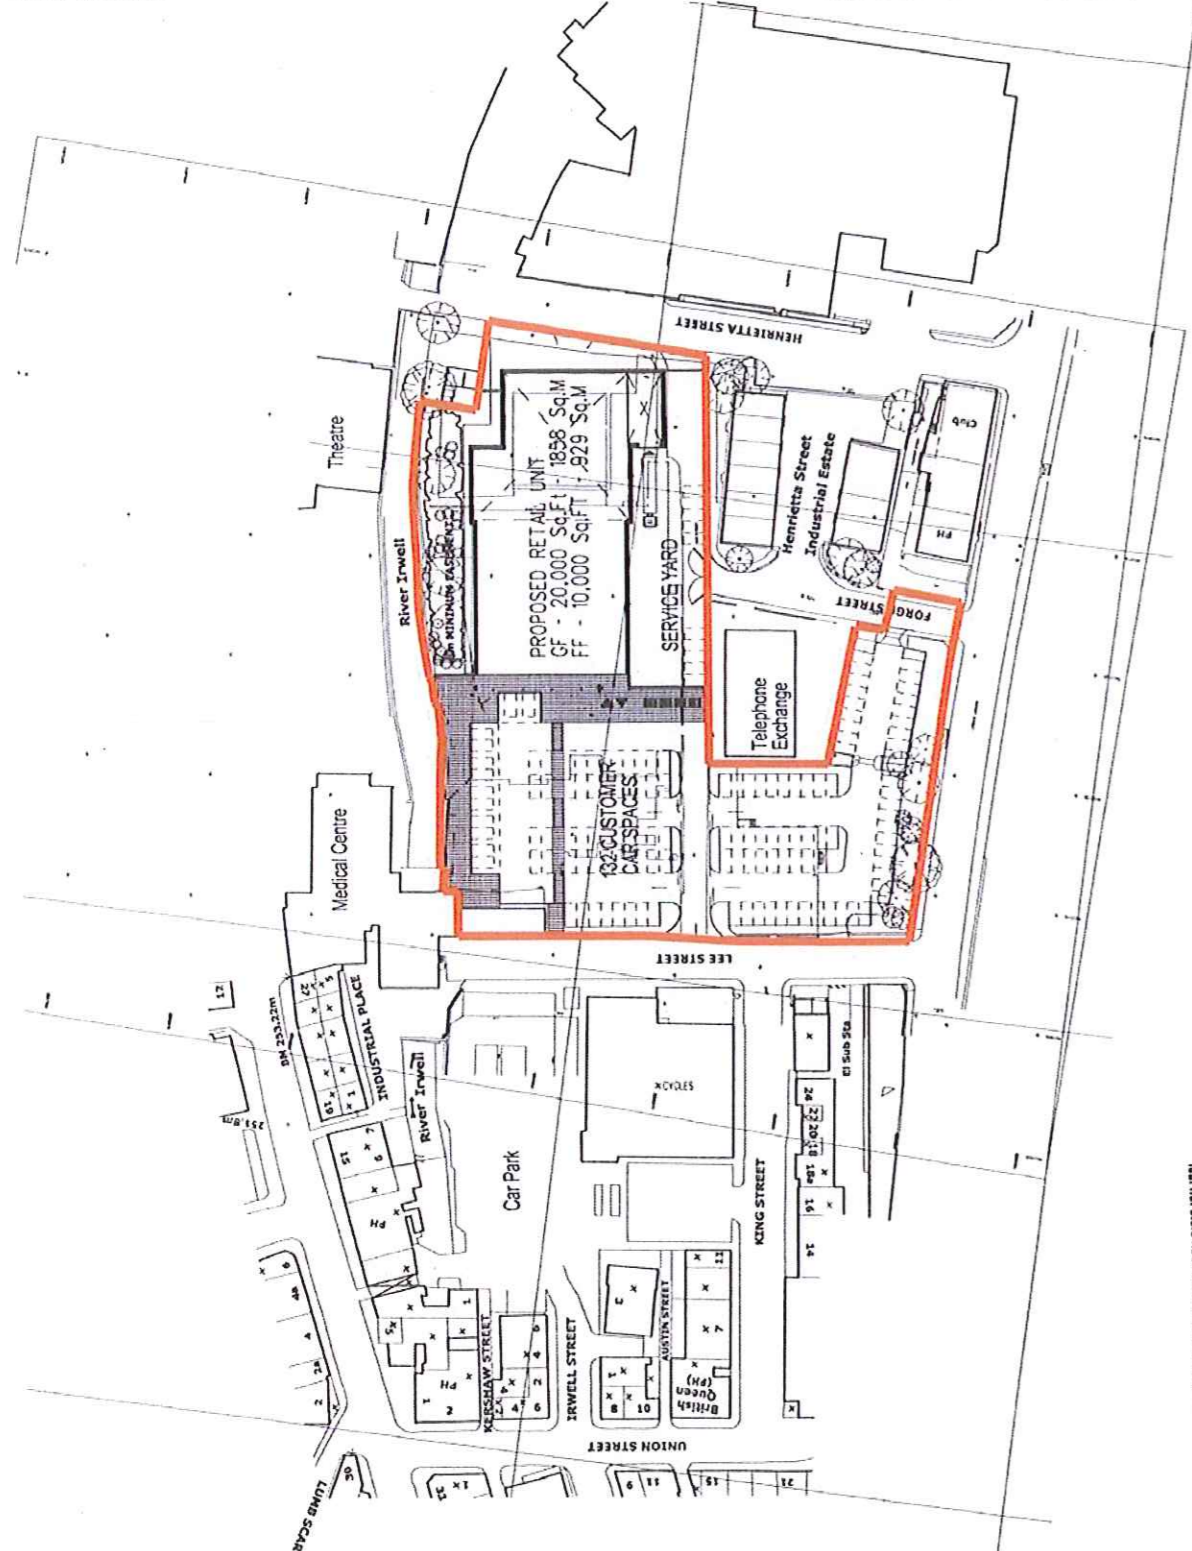

REV. DATE NOTES INT

PROJECT  
**BRIDGE PROPERTIES LTD.**  
**BACUP**  
**FORGE STREET**

DRAWING TITLE  
**SITE / LOCATION PLAN**

STATUS: **PLANNING**

DATE: **NOV 06** | DRAWN: **DHB** | CHECK: **SCALE @ A3**  
 PROJECT NUMBER: **6991** | UNIT / BLOCK: **L07** | TYPE & NUMBER: **1:1000** | REVISION LETTER:

MANCHESTER LONDON GLASGOW LUTON

105 MANCHESTER ROAD  
 MANCHESTER  
 LANCASHIRE  
 M13 0TD

T: 0161 707 6000  
 F: 0161 707 5255  
 W: www.rcf.co.uk  
 E: info@rcf.co.uk

**RCF architects**




**2006 / 673**

THIS DRAWING IS PROTECTED BY COPYRIGHT AND MUST NOT BE COPIED OR REPRODUCED WITHOUT THE WRITTEN CONSENT OF ITS PARTNERSHIP. THE PARTNERSHIP HAS THE RIGHT TO REPRODUCE THIS DRAWING IN ANY MEDIUM AND IN ANY COUNTRY AND TO AUTHORISE OTHERS TO DO SO. ALL RIGHTS ARE RESERVED. THIS DRAWING IS THE PROPERTY OF THE PARTNERSHIP AND IS NOT TO BE USED FOR ANY OTHER PROJECT WITHOUT THE WRITTEN CONSENT OF THE PARTNERSHIP. THE PARTNERSHIP IS NOT RESPONSIBLE FOR ANY DAMAGE OR LOSS OF PROFITS OR BUSINESS ARISING FROM THE USE OF THIS DRAWING. THE PARTNERSHIP IS NOT RESPONSIBLE FOR ANY DAMAGE OR LOSS OF PROFITS OR BUSINESS ARISING FROM THE USE OF THIS DRAWING.

*Illustration*

2006/673

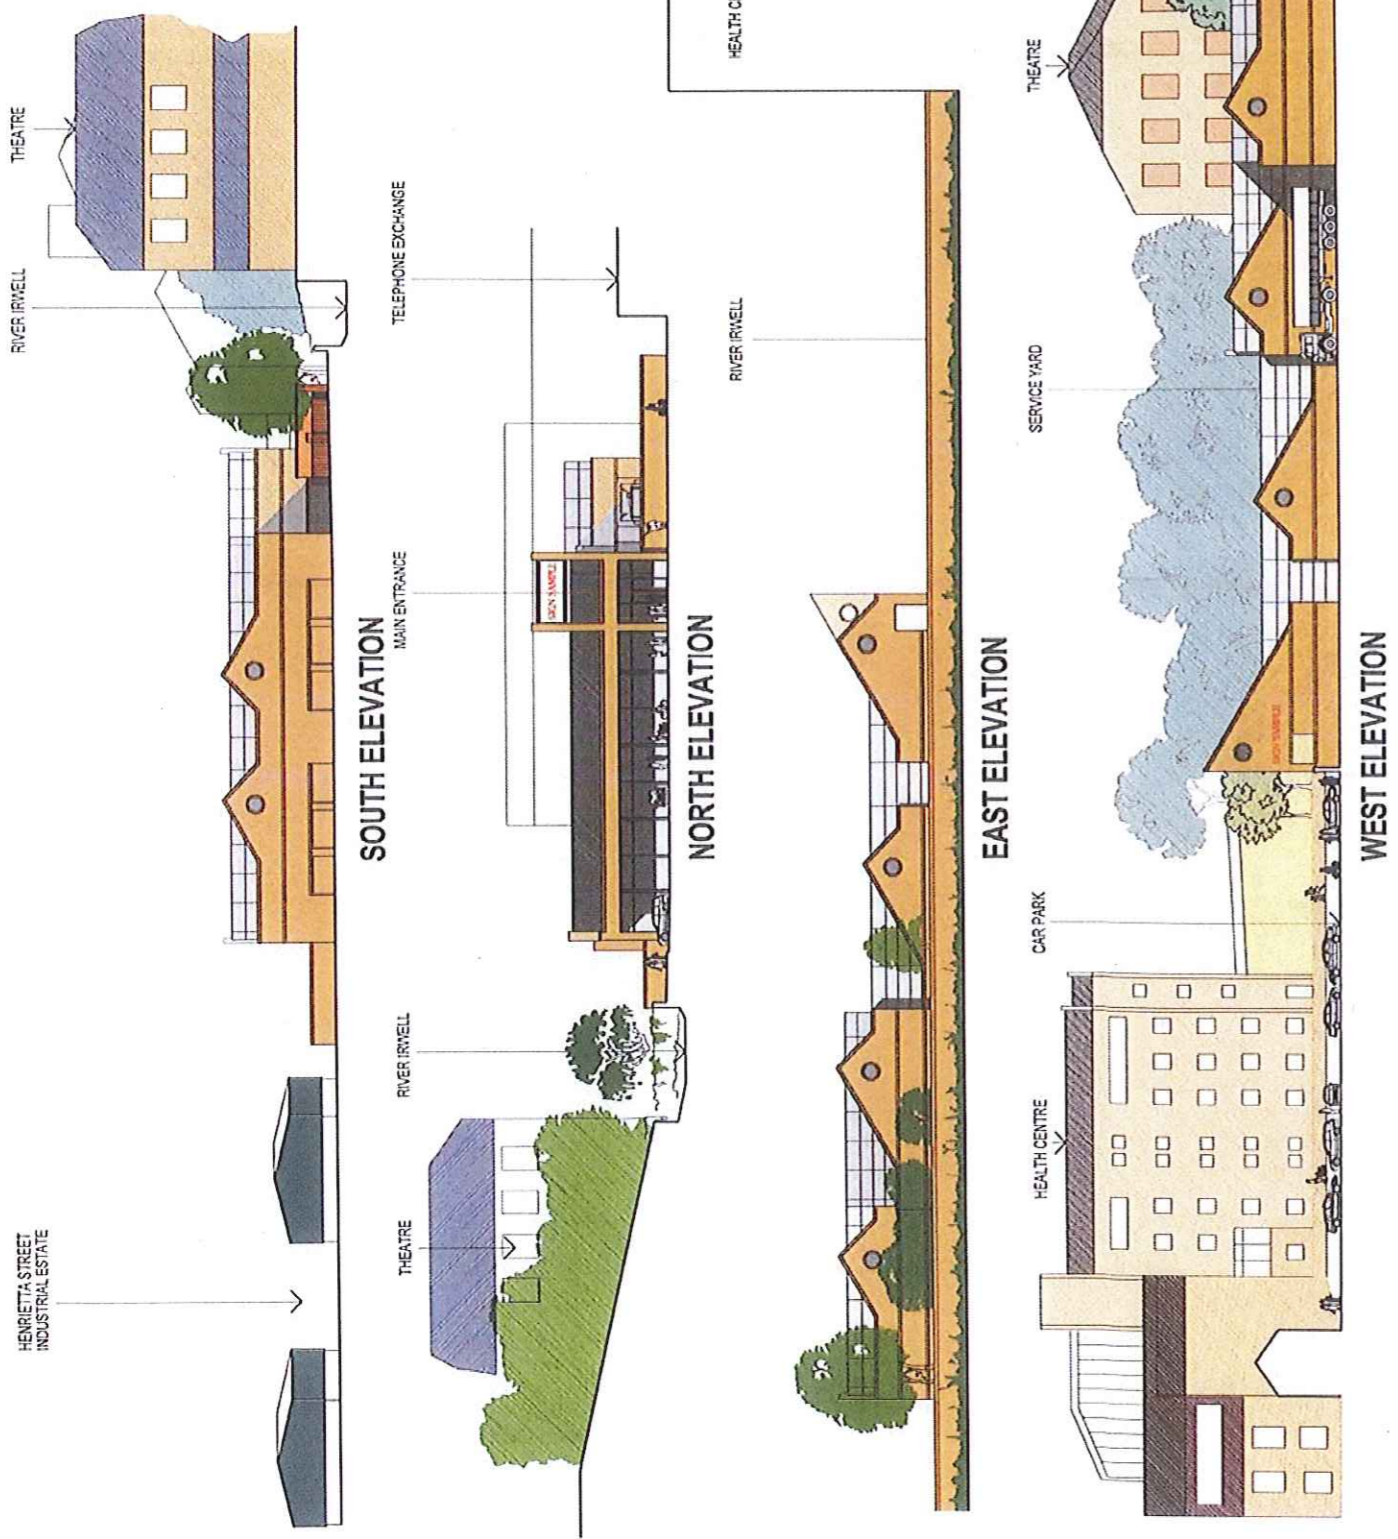

REV. DATE NOTES INT.

PROJECT  
BRIDGE PROPERTIES LTD.  
BACUP  
FORGE STREET

DRAWING TITLE  
INDICATIVE ELEVATIONS

STATUS: PLANNING

DATE: NOV 06  
DESIGNER: DHB  
CHECKER: [ ]  
SCALE: 1:400

PROJECT NUMBER: 6991  
UNIT: [ ]  
D/SEA: [ ]  
CONTR: [ ]  
REVISION: [ ]  
LUTON: [ ]

MANCHESTER LONDON GLASGOW  
105 MANCHESTER ROAD  
ILFRY LANCASHIRE  
BL3 5TD  
T: 0161 797 6000  
F: 0161 797 5255  
W: www.rpf.co.uk  
E: info@rpf.co.uk

**RPF** architects


2006/673



THIS DRAWING IS PROTECTED BY COPYRIGHT AND MUST NOT BE COPIED OR REPRODUCED WITHOUT THE WRITTEN CONSENT OF RFP PARTNERSHIP ARCHITECTS. ANY UNAUTHORIZED REPRODUCTION OR TRANSMISSION OF THIS DRAWING IS PROHIBITED. THE DRAWING IS NOT TO BE USED FOR ANY OTHER PROJECT OR SITE WITHOUT THE WRITTEN CONSENT OF RFP PARTNERSHIP ARCHITECTS. THE DRAWING IS NOT TO BE USED FOR ANY OTHER PROJECT OR SITE WITHOUT THE WRITTEN CONSENT OF RFP PARTNERSHIP ARCHITECTS.

*Illustration*

2006/673

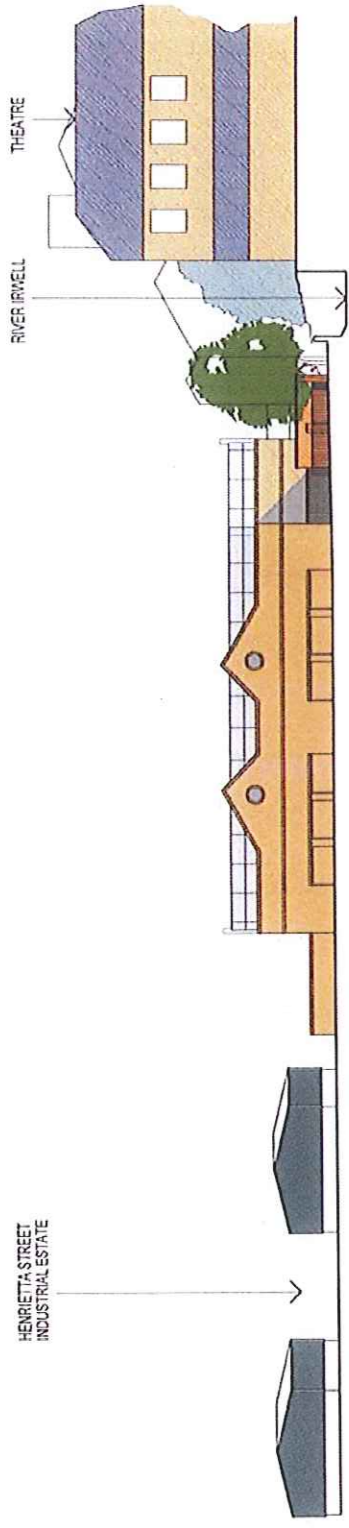


**SOUTH ELEVATION**

TELEPHONE EXCHANGE

MAIN ENTRANCE

RIVER IRWELL


THEATRE

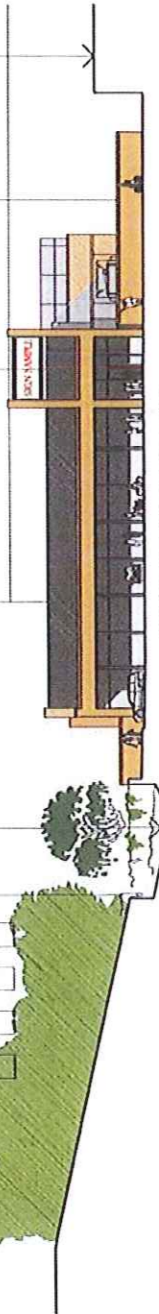

**NORTH ELEVATION**

RIVER IRWELL

HEALTH CENTRE

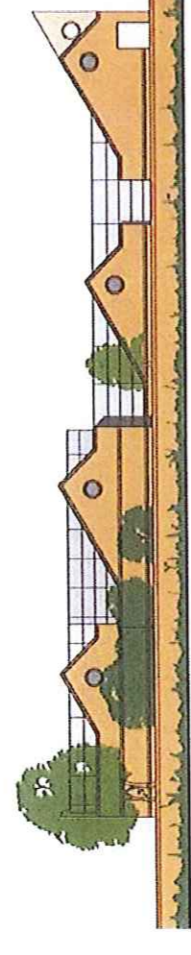

**EAST ELEVATION**


RIVER IRWELL

CAR PARK

HEALTH CENTRE

SERVICE YARD

THEATRE

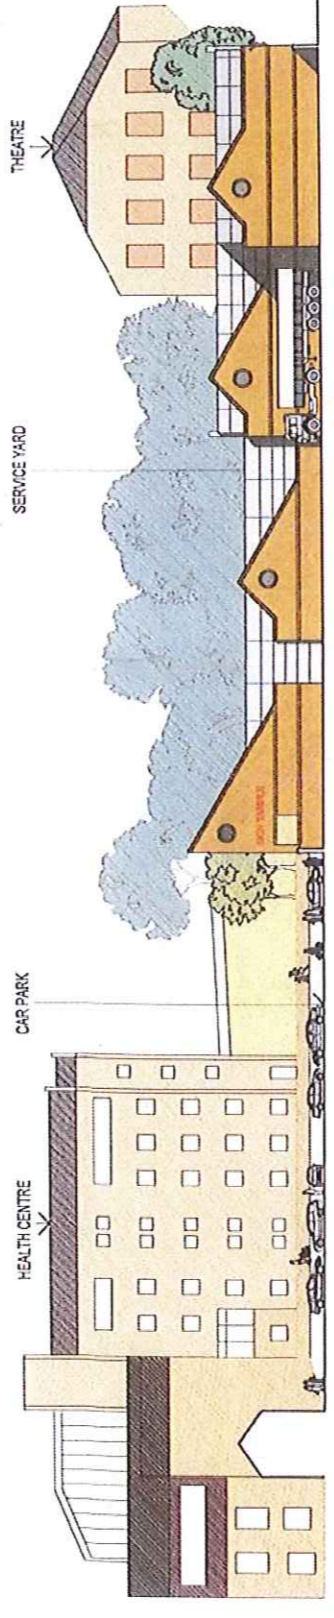

**WEST ELEVATION**

REV. DATE NOTES INT.

PROJECT  
BRIDGE PROPERTIES LTD.  
BACUP  
FORGE STREET

DRAWING TITLE  
INDICATIVE ELEVATIONS

STATUS PLANNING

DATE NOV 06  
DESIGNER DHB  
CHECKER JPC  
SCALE 1:400

PROJECT NUMBER 6991  
UNIT FIELD COOP  
TYPE A  
REVISION LETTER

DRAWING NO 6991

THE LOCATION IS: A. Outlines B. Outlines C. Outlines D. Outlines E. Outlines F. Outlines G. Outlines H. Outlines I. Outlines J. Outlines K. Outlines L. Outlines M. Outlines N. Outlines O. Outlines P. Outlines Q. Outlines R. Outlines S. Outlines T. Outlines U. Outlines V. Outlines W. Outlines X. Outlines Y. Outlines Z. Outlines AA. Outlines AB. Outlines AC. Outlines AD. Outlines AE. Outlines AF. Outlines AG. Outlines AH. Outlines AI. Outlines AJ. Outlines AK. Outlines AL. Outlines AM. Outlines AN. Outlines AO. Outlines AP. Outlines AQ. Outlines AR. Outlines AS. Outlines AT. Outlines AU. Outlines AV. Outlines AW. Outlines AX. Outlines AY. Outlines AZ. Outlines BA. Outlines BB. Outlines BC. Outlines BD. Outlines BE. Outlines BF. Outlines BG. Outlines BH. Outlines BI. Outlines BJ. Outlines BK. Outlines BL. Outlines BM. Outlines BN. Outlines BO. Outlines BP. Outlines BQ. Outlines BR. Outlines BS. Outlines BT. Outlines BU. Outlines BV. Outlines BW. Outlines BX. Outlines BY. Outlines BZ. Outlines CA. Outlines CB. Outlines CC. Outlines CD. Outlines CE. Outlines CF. Outlines CG. Outlines CH. Outlines CI. Outlines CJ. Outlines CK. Outlines CL. Outlines CM. Outlines CN. Outlines CO. Outlines CP. Outlines CQ. Outlines CR. Outlines CS. Outlines CT. Outlines CU. Outlines CV. Outlines CW. Outlines CX. Outlines ZD. Outlines ZE. Outlines ZF. Outlines ZG. Outlines ZH. Outlines ZI. Outlines ZJ. Outlines ZK. Outlines ZL. Outlines ZM. Outlines ZN. Outlines ZO. Outlines ZP. Outlines ZQ. Outlines ZR. Outlines ZS. Outlines ZT. Outlines ZY. Outlines ZZ.

MANCHESTER LONDON GLASGOW LUTON  
105 MANCHESTER ROAD  
ILKLEY  
LANCASHIRE  
OL13 9TD  
T: 0161 797 6000  
F: 0161 797 6265  
W: www.rfp-uk.com  
E: rfp.architects@rfp-uk.com





2006/673

THIS DRAWING IS UNLESS OTHERWISE STATED BY CONTRACT AND MUST NOT BE REPRODUCED OR TRANSMITTED IN ANY FORM OR BY ANY MEANS, ELECTRONIC OR MECHANICAL, INCLUDING PHOTOCOPYING, RECORDING, OR BY ANY INFORMATION STORAGE AND RETRIEVAL SYSTEM, WITHOUT THE WRITTEN CONSENT OF THE PARTNERING ARCHITECTS. ANY UNAUTHORIZED REPRODUCTION OR TRANSMISSION OF THIS DRAWING IS PROHIBITED AND WILL BE PROSECUTED TO THE FULL EXTENT OF THE LAW.

**SITE SPECIFIC HAZARDS**

IN ACCORDANCE WITH THE REQUIREMENTS OF THE CONSTRUCTION (CIVIL DEFENCE) REGULATIONS 2002, THE DRAWING HAS BEEN CHECKED FOR THE PRESENCE OF HAZARDOUS MATERIALS AND THE RESULTS OF THIS CHECK ARE INDICATED BY THE SYMBOLS SHOWN ON THE DRAWING.

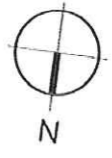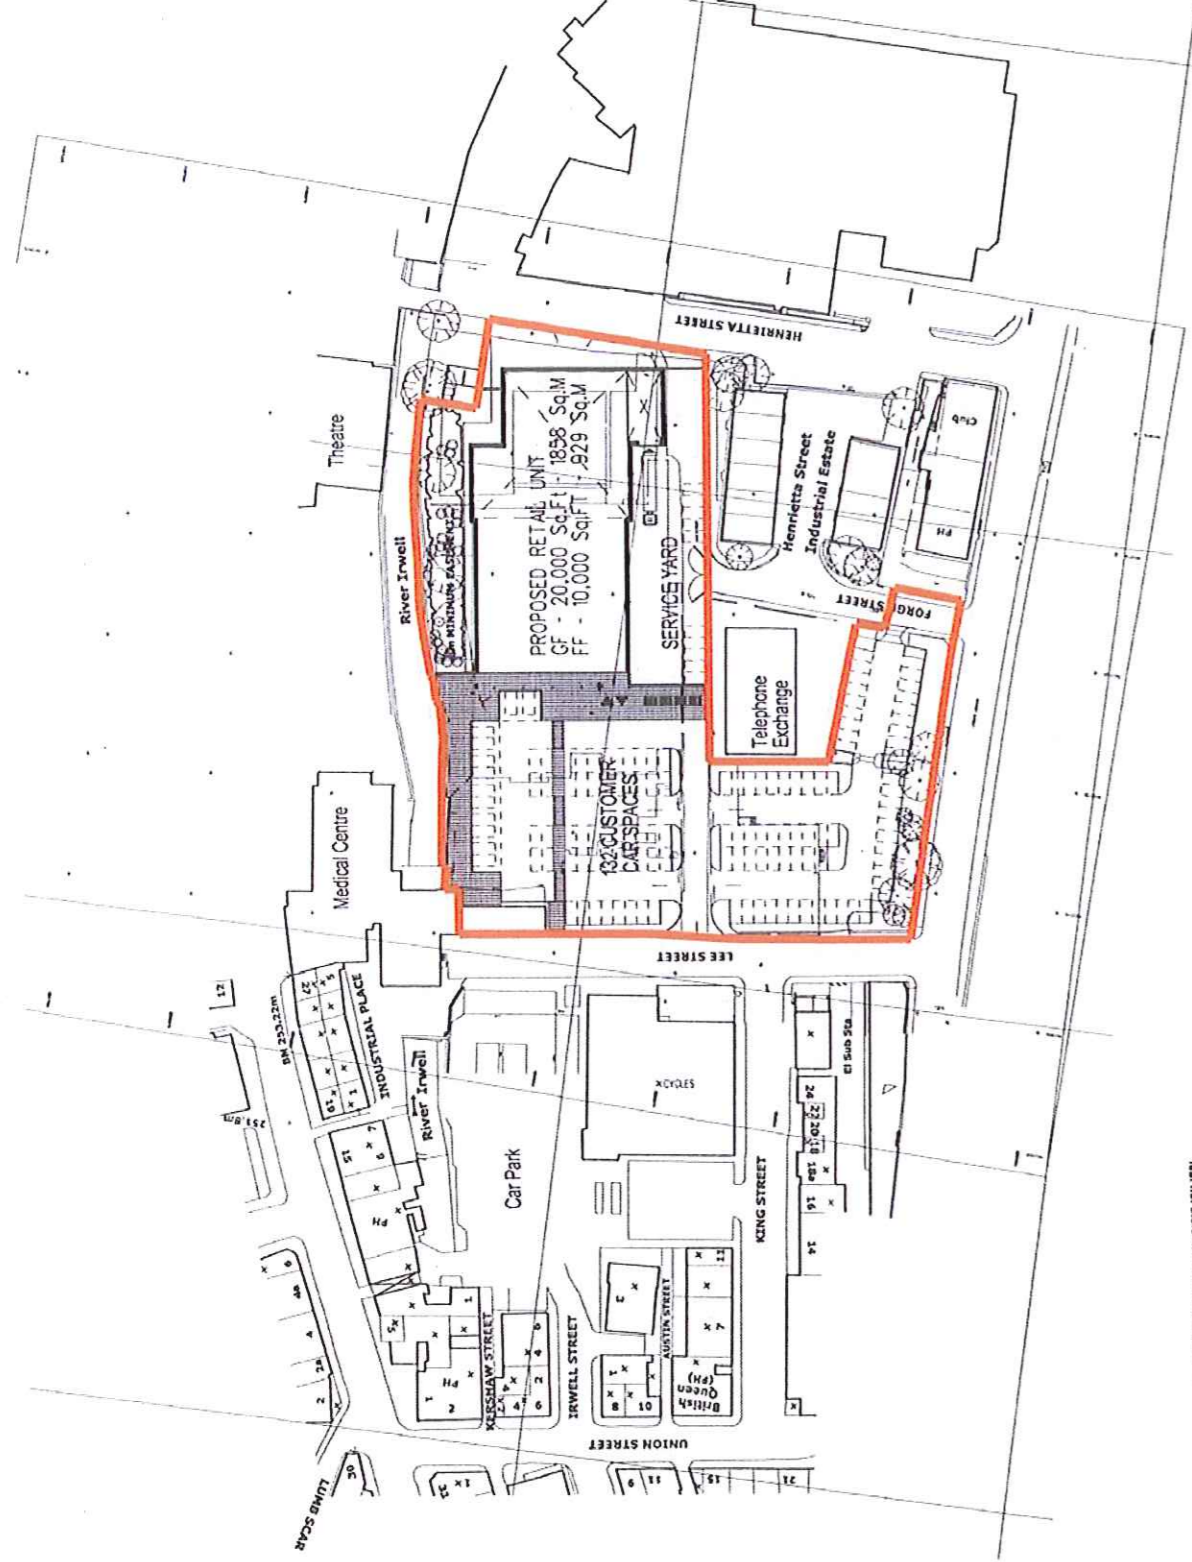

REV. DATE NOTES INIT

PROJECT  
BRIDGE PROPERTIES LTD.  
BACUP  
FORGE STREET  
DRAWING TITLE  
SITE / LOCATION PLAN

STATUS PLANNING

DATE NOV 06  
DESIGNER DHB  
CHECKER  
SCALE 1:1000

PROJECT NUMBER	UNIT / BLOCK	TYPE & NUMBER	REVISION LETTER
6891			

DRAWING NO. 6891 L07

MANCHESTER LONDON GLASGOW LUTON

125 MANCHESTER ROAD  
LONDON  
LANCASHIRE  
BL0 0TD

T 0161 797 6000  
F 0161 797 5255  
W www.rpf.co.uk  
E first.last@rpf.co.uk

**RPF** architects




2006/673




Drawn by	MC/SJ	Date	310510	Scale	1:200	Sheet	of A0
Check		Project		Scale		Contents	
Draw		Author		Scale		Contents	
Approved by		Client		Scale		Contents	
Revised		Project		Scale		Contents	

A: EXTERNAL RELATIONS REQUIRED TO REFLECT PROPOSED BUILDING CONSTRUCTION FOLLOWING CONSULTATION WITH PLANNING OFFICERS.

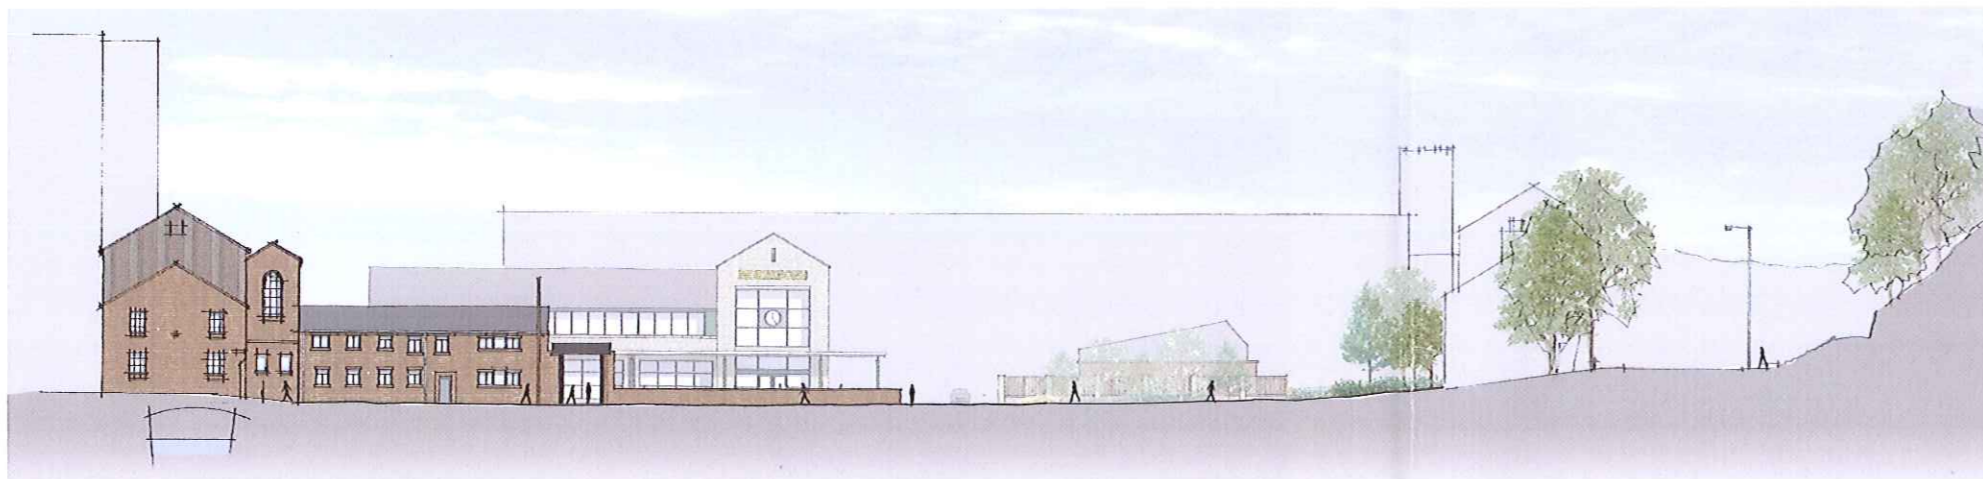

View From Lee Street (North)

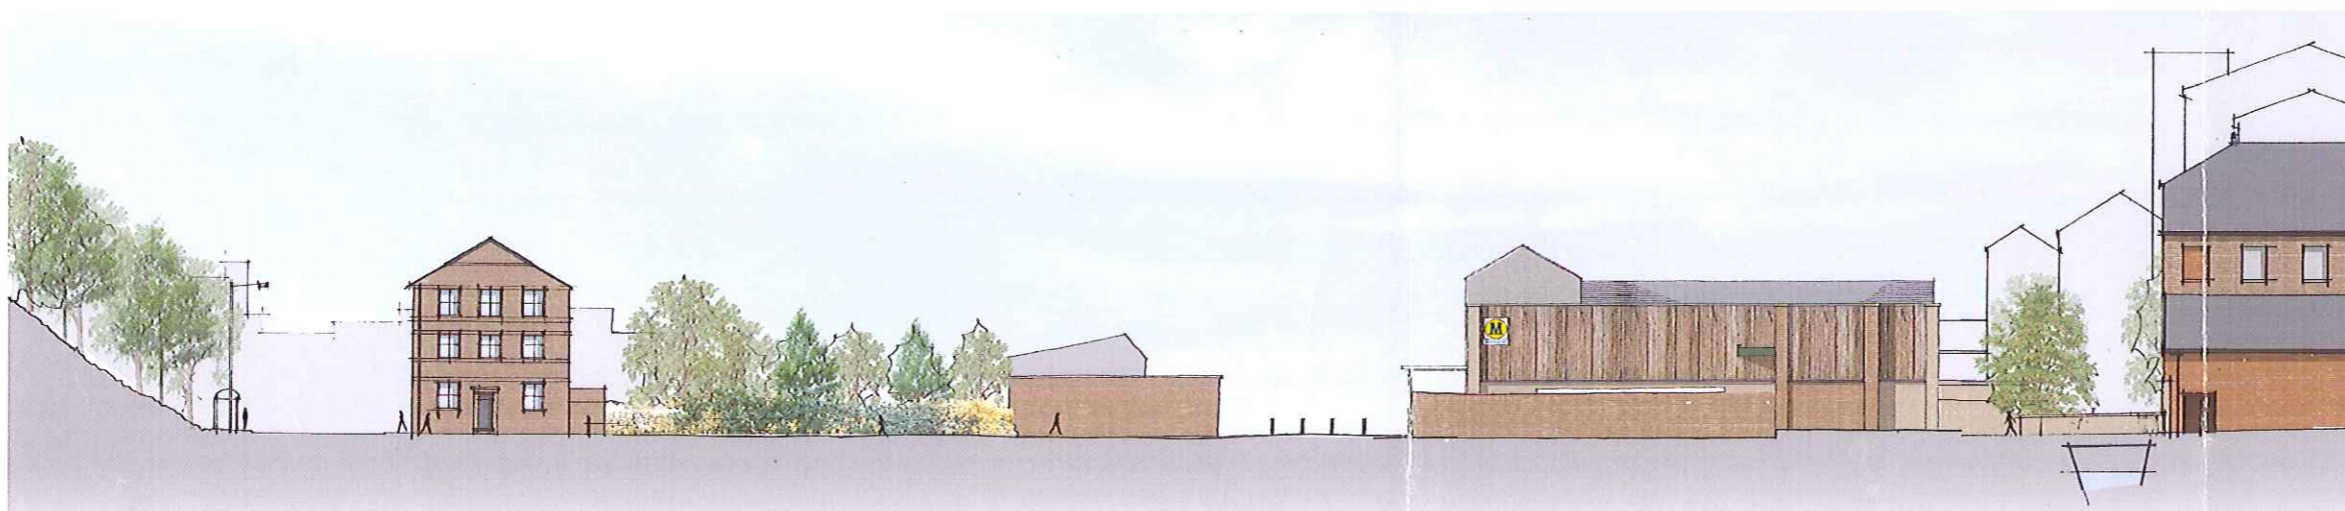

View From Henrietta Street (South)



View From Market Street (West)

PROPOSED SITE SECTIONS

2010/692  
 AMENDED PLANS  
 RECEIVED 27 JUN 2011

Client	Wm MORRISON SUPERMARKETS PLC	Drawing No.	PROPOSED SITE SECTIONS (COLOURED)
Project	PROPOSED NEW STORE BACUP	Rev.	A
Project No.	209-150	Project No.	(PL)17
RACE COTTAM ASSOCIATES			

© The drawing is the copyright of Race Cottam Associates Ltd. Do not reuse from this drawing.









Drawn by:	CLH	Date:	12/11/10	Scale:	1:200	Sheet:	A0
Checked by:		Drawn by:		Scale:		Sheet:	
Approved by:		Drawn by:		Scale:		Sheet:	

Reason:  
 A AREA TO NORTH OF TELEPHONE EXCHANGE TO BE REVISED TO INCORPORATE PEDESTRIAN LINK TO KING STREET AND ADDITIONAL PLANTING. FOLLOWING COMMENTS FROM PLANNERS:  
 B BUILDING MOVED TO NORTH AND SERVICE HATCH LOCATION REVISED TO USE GAS STREET AS TURNING HEAD. CAR PARK LAYOUT REVISED. PLANTING STOP TO TELEPHONE EXCHANGE. REVISED FOLLOWING COMMENTS FROM PLANNERS 18/06/11

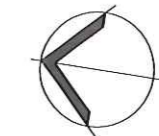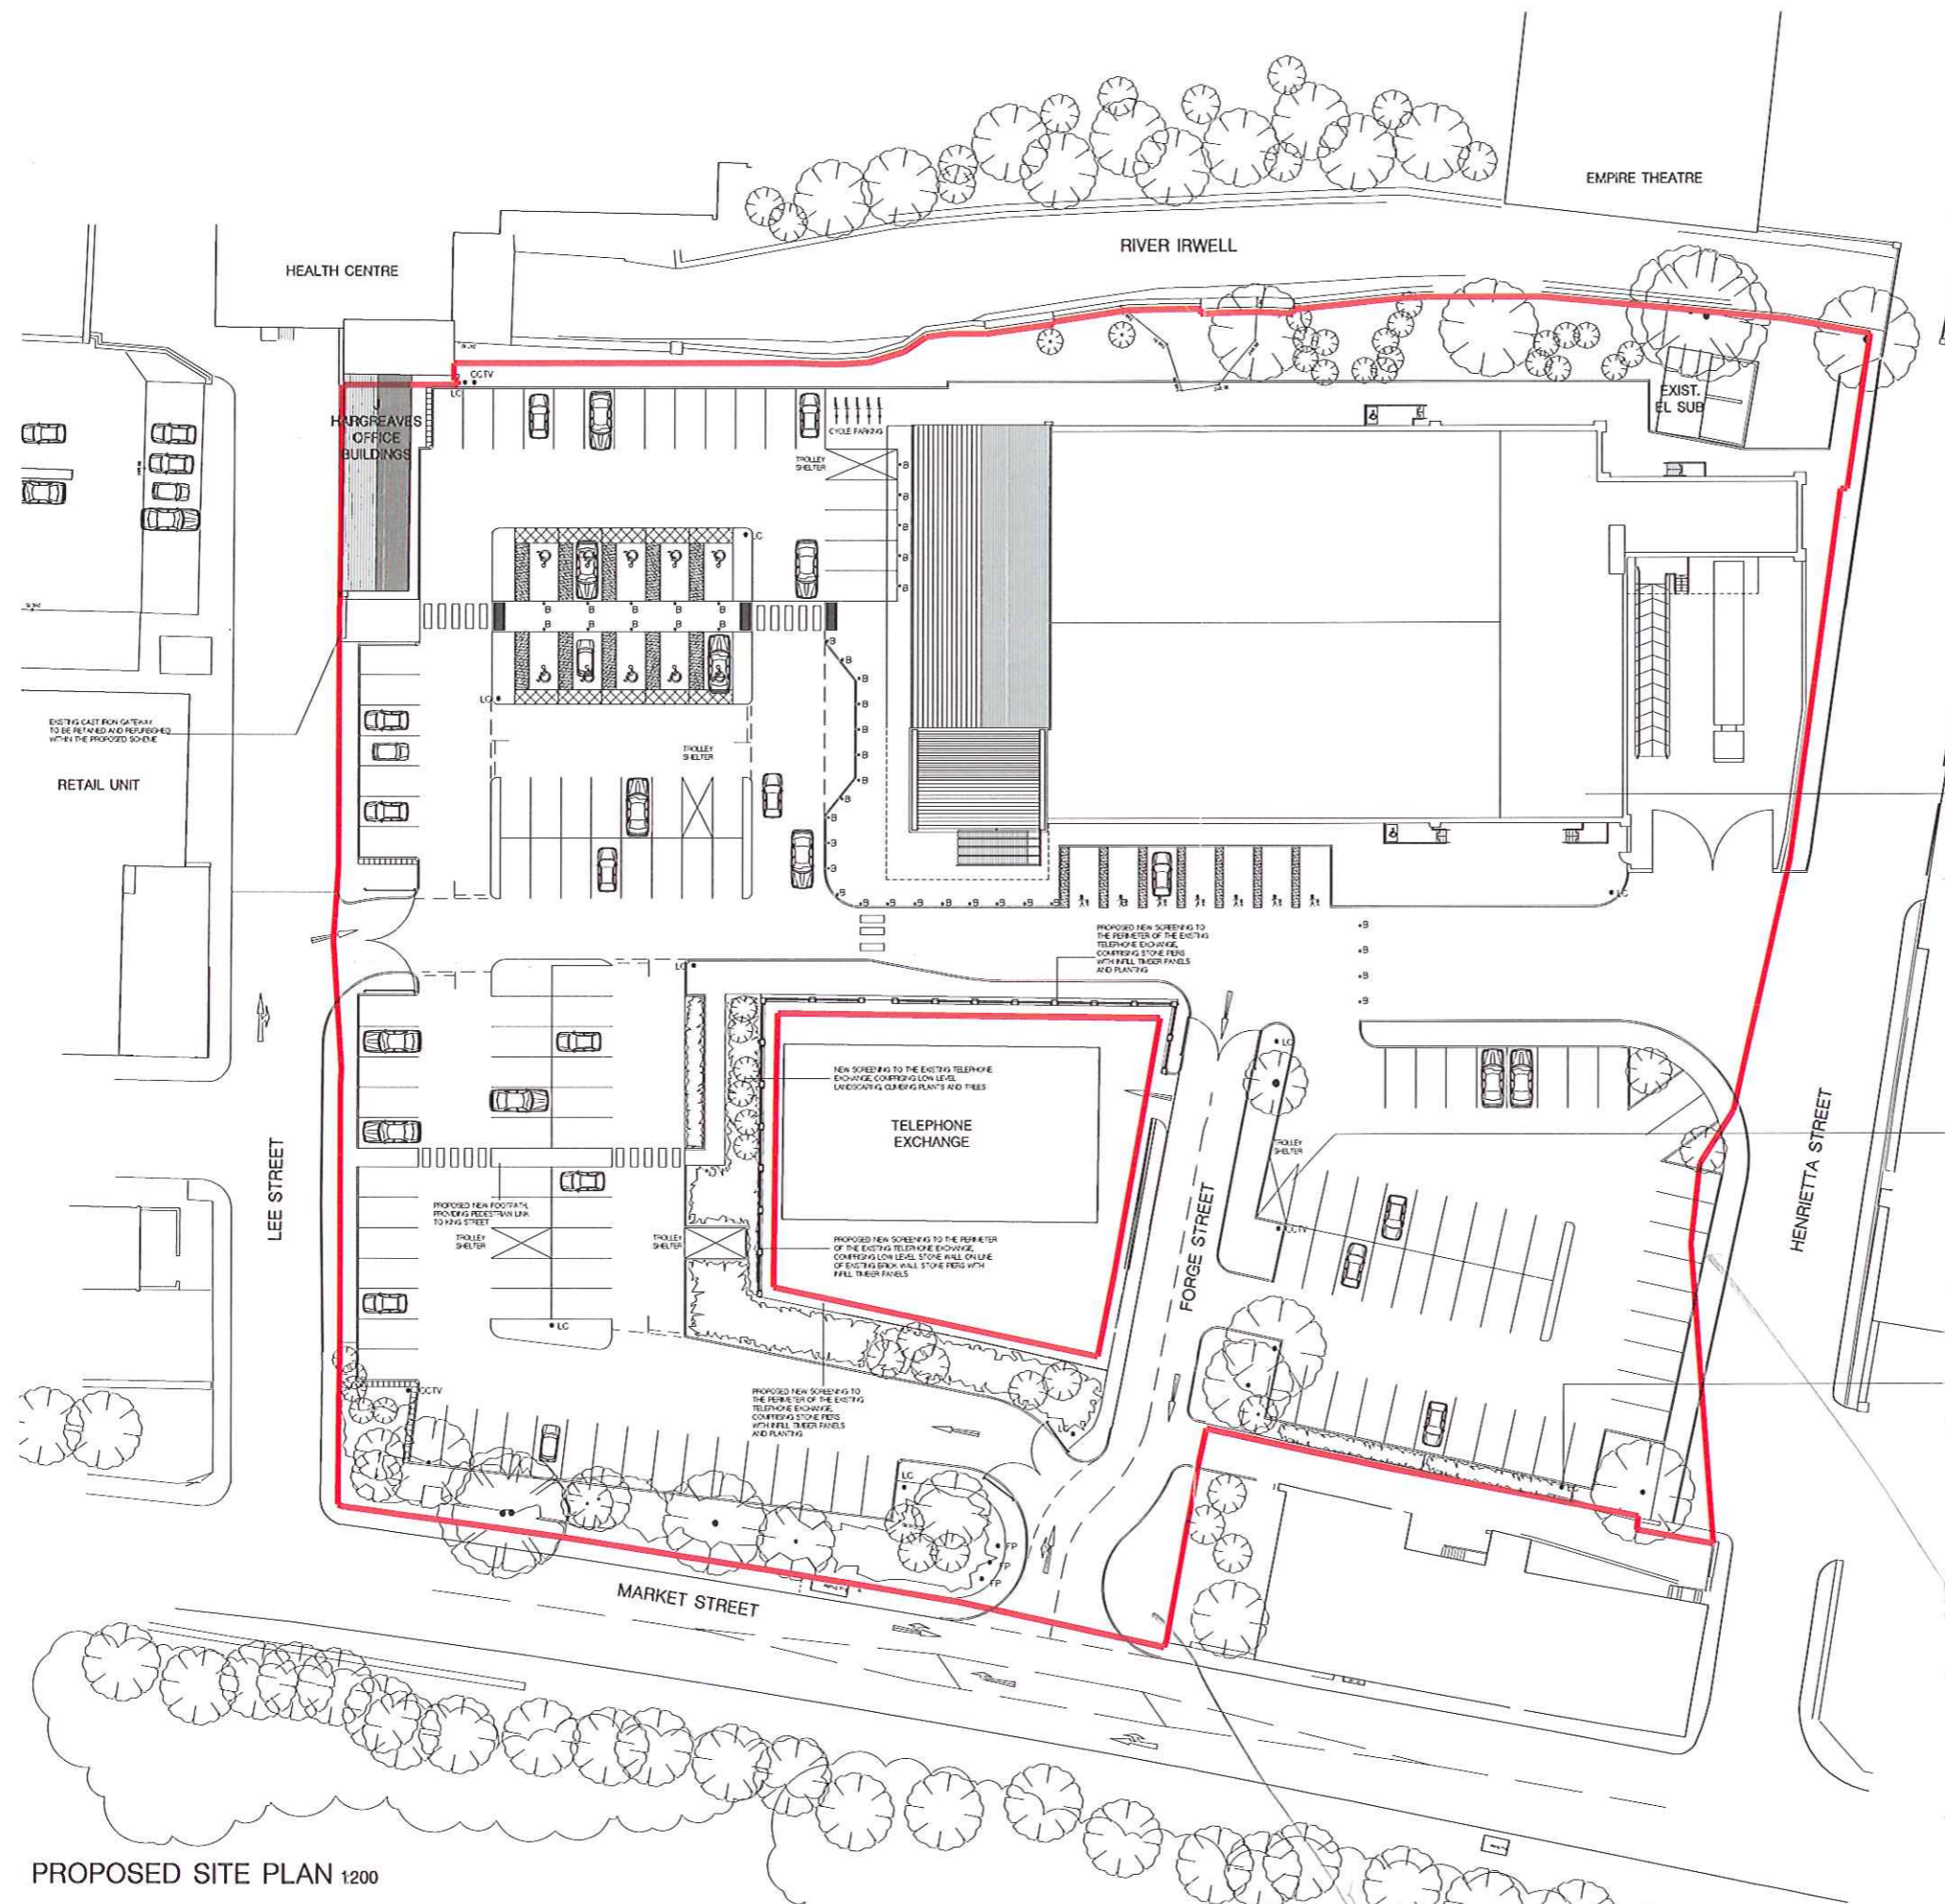

Red Line indicates the development Site Boundary

Key	
• CCTV	8m CCTV Column
• LC	10m Lighting Column
• B	Bollard
• FP	9m Flag Pole

NEW SUPERSTORE REFER TO THE FOLLOWING SUPPORTING DRAWINGS:  
 (PL)01 - Ground Floor Plan  
 (PL)02 - First Floor Plan  
 (PL)03 - Roof Plan  
 (PL)07 - Elevations

NEW TROLLEY SHELTERS REFER TO THE FOLLOWING SUPPORTING DRAWINGS:  
 (PL)10 - Trolley Shelter Details

NEW LIGHTING AND CCTV COLUMNS REFER TO THE FOLLOWING SUPPORTING DRAWINGS:  
 (PL)09 - External Lighting / CCTV Specification

NB - Locations shown are based on preliminary drawings provided by the Lighting and Security Specialists and final locations are subject to a detailed design exercise

Landscaping shown is indicative only. For confirmation of full landscaping scheme please refer to separate drawings

NOTE: THIS DRAWING IS BASED ON THE TOPOGRAPHICAL SURVEY INFORMATION RECEIVED FROM WM MORRISON SUPERMARKETS PLC

Client:	Wm MORRISON SUPERMARKETS PLC	Drawing Title:	PROPOSED SITE PLAN
Project:	PROPOSED NEW STORE BACUP		
Project No:	209-150	Drawing No:	(PL)03
		Rev:	B

**RACE COLEMAN ASSOCIATES**

© The Drawing is the copyright of Race Coleman Associates Ltd. Do not write from the Drawing!


PROPOSED SITE PLAN 1200

2010/09  
 RECEIVED 27 JUN 2011




Drawn by	MC/SJ	Date	310510	Scale	1200	#	A0
Check		Project		Contract			
Approved by		Year		Contract			
Issue		Date		Drawn			

A: EXTERNAL ELEVATIONS SHOULD REFLECT REVISIONS AND HOUSE CHANGES ON THE BASIS OF CONSULTATION WITH PLANNING OFFICERS.

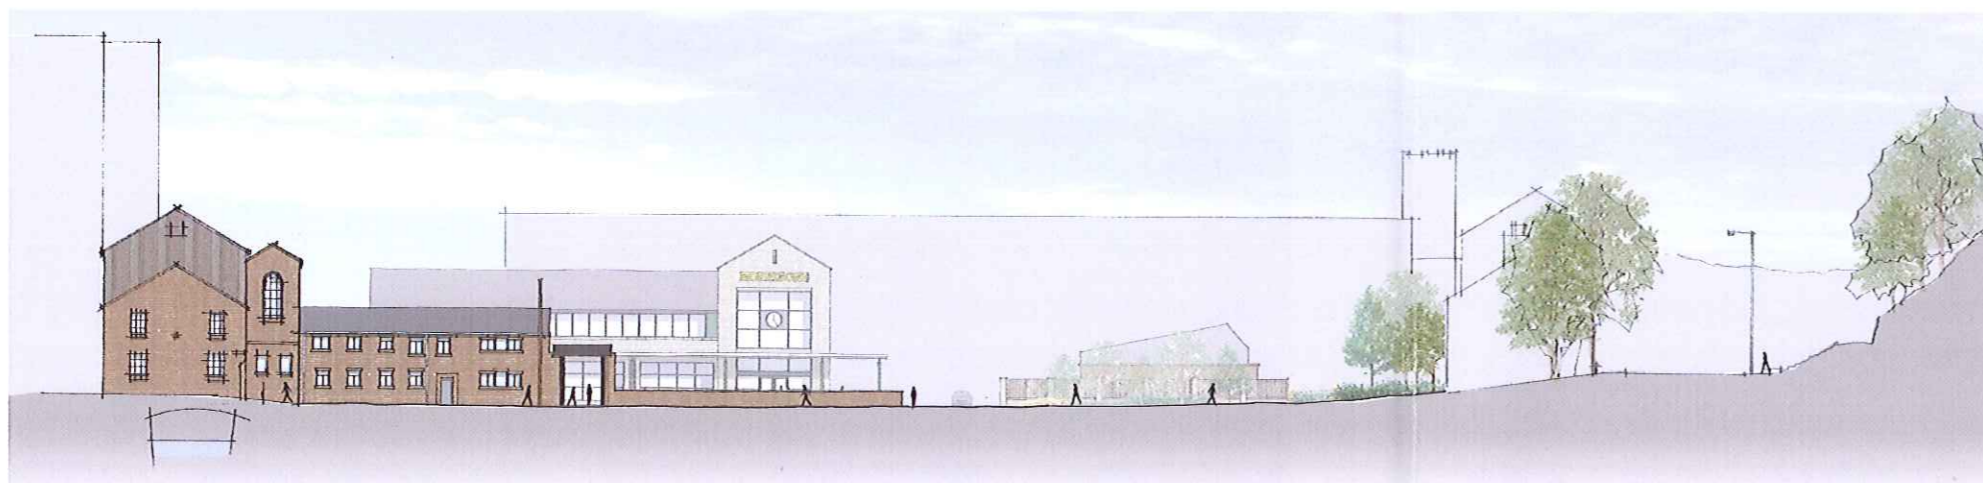

View From Lee Street (North)

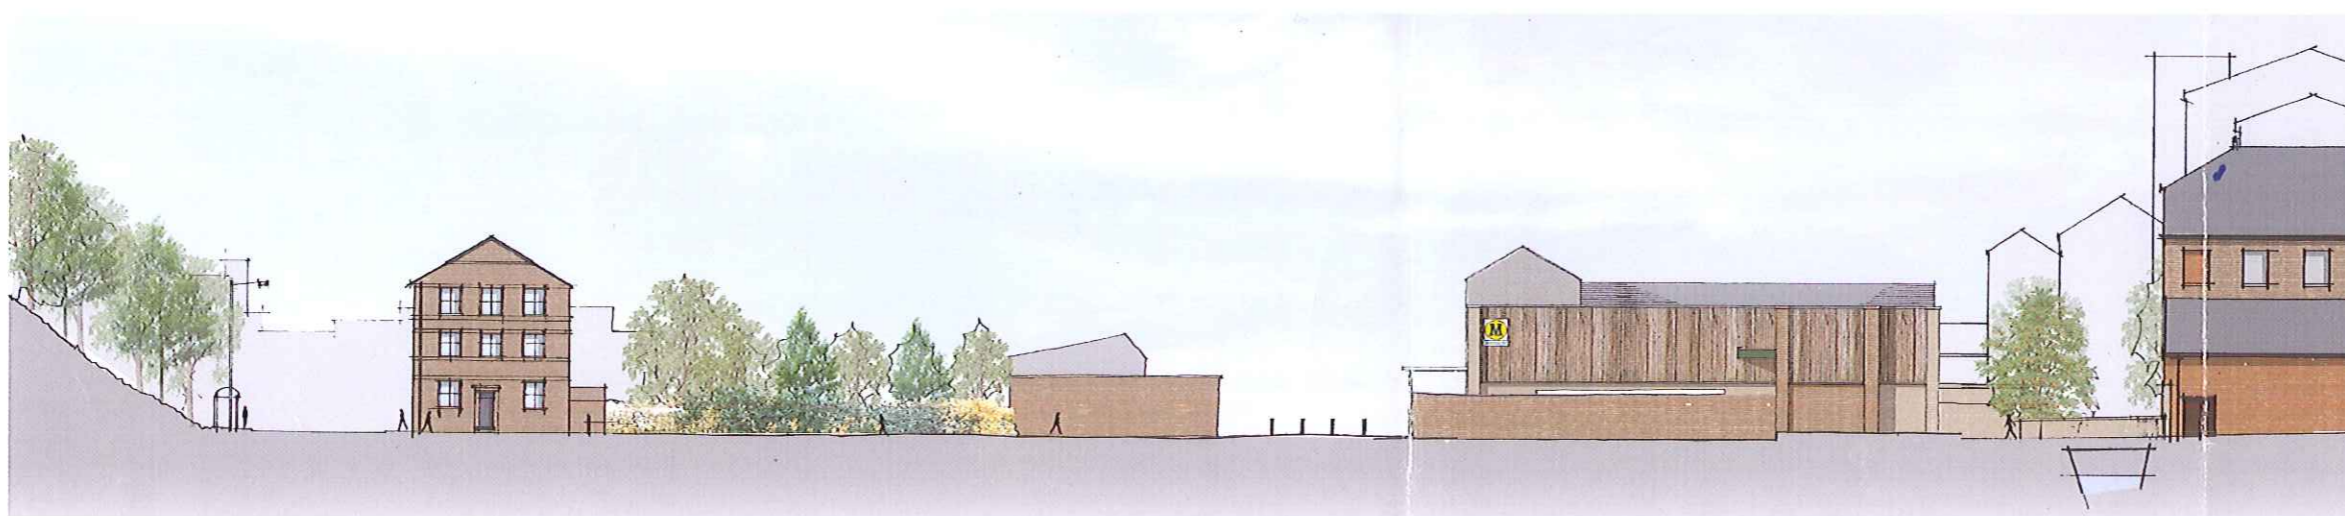

View From Henrietta Street (South)



View From Market Street (West)


PROPOSED SITE SECTIONS

2010/692  
 AMENDED PLANS  
 RECEIVED  
 27 JUN 2011


Client	Wm MORRISON SUPERMARKETS PLC	Drawing Title	PROPOSED SITE SECTIONS (COLOURED)
Project	PROPOSED NEW STORE BACUP		
Project No.	209-150	Drawing No.	(PL)17
		Rev.	A
RACE COTTAM ASSOCIATES			




Graphic Scale 1:100		Drawn by: CLH	Date: 09/11/10	Scale: 1:100	Drawn by: AD
Scale:	Author:	Project:	Year:	Contract:	Leaf No.:
Date:	MC				
Approved by:	MC				
Revision:		Date:	Drawn:	Approved:	
A	EXTERNAL MATERIAL SPECIFICATION REFERENCES ADDED	27/06/11	MC	DC	
B	EXTERNAL ELEVATION REVISED TO REFLECT RECESSED MATERIALS COORDINATION FOLLOWING CONSULTATION WITH PLANNERS ON 06/06/11	20/06/11	MC	DC	

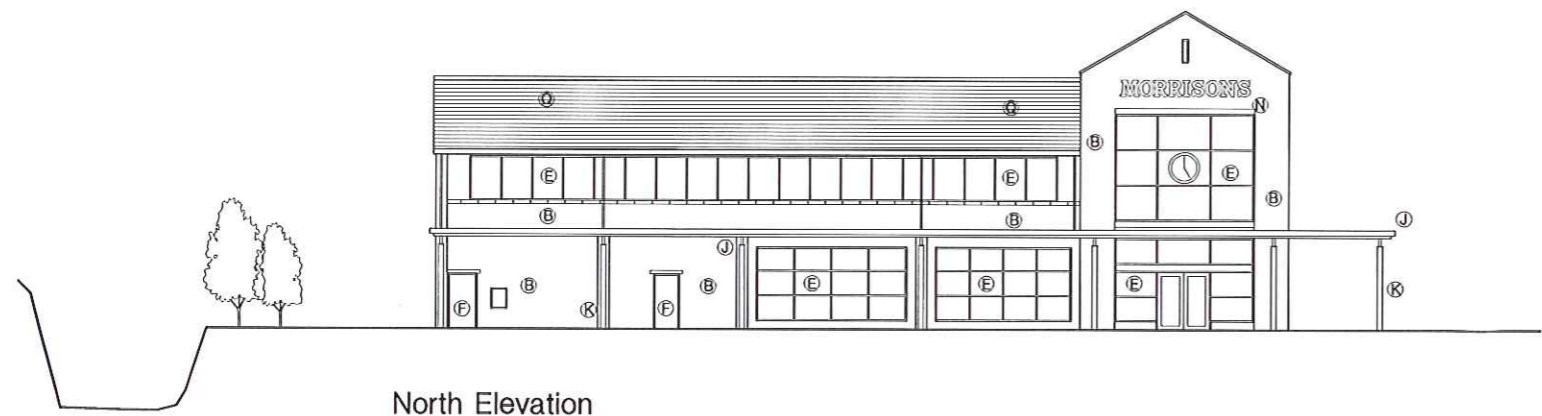


North Elevation

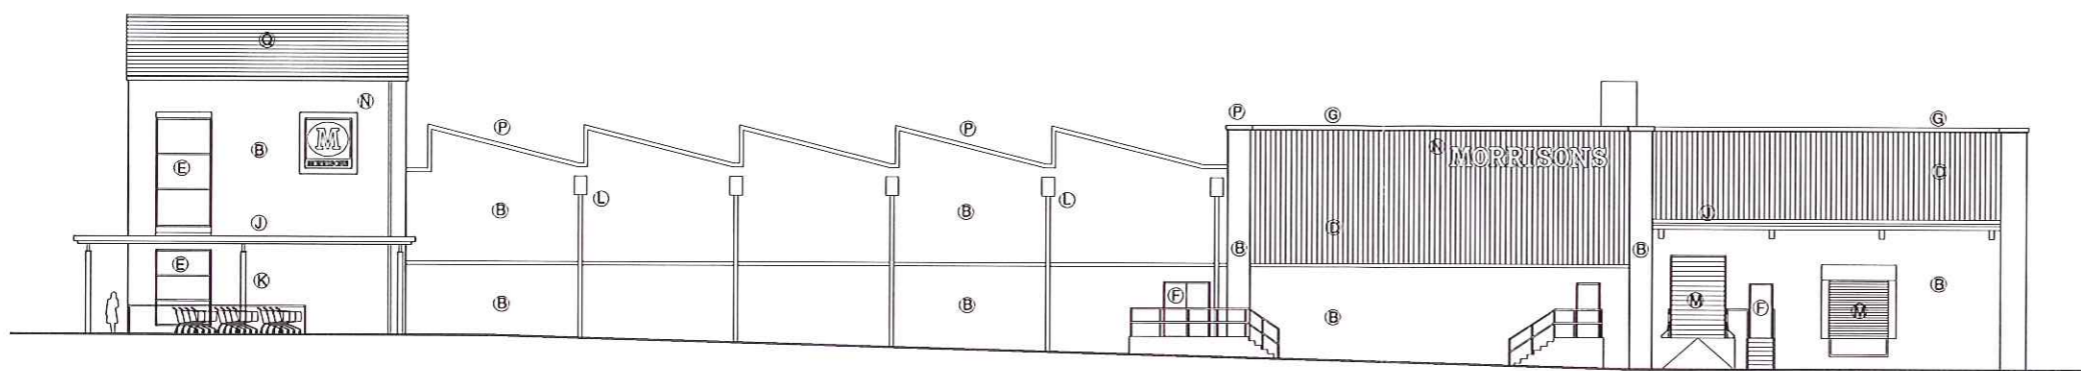

West Elevation

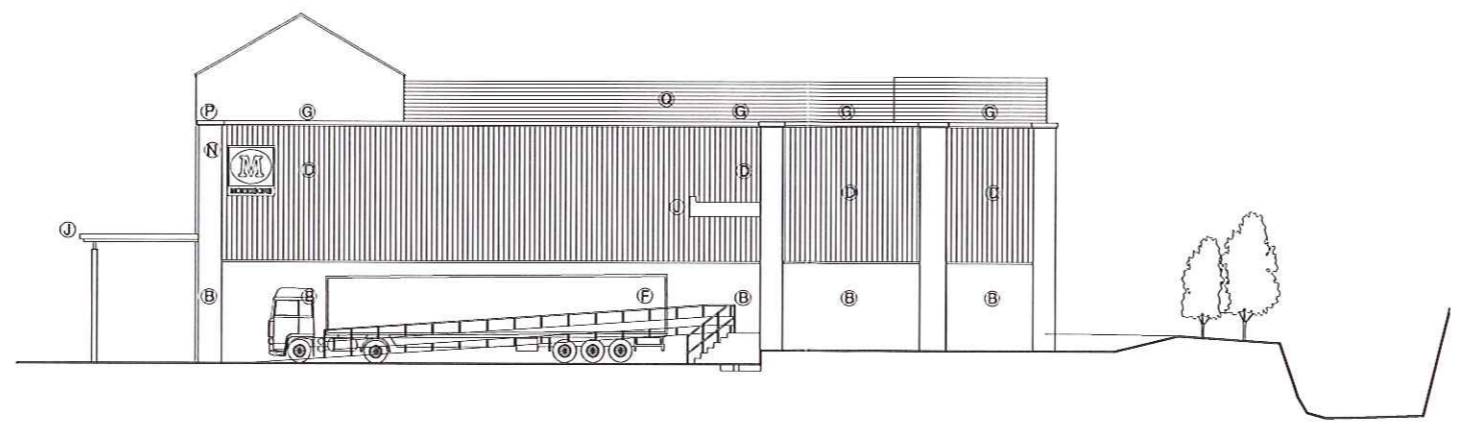

South Elevation

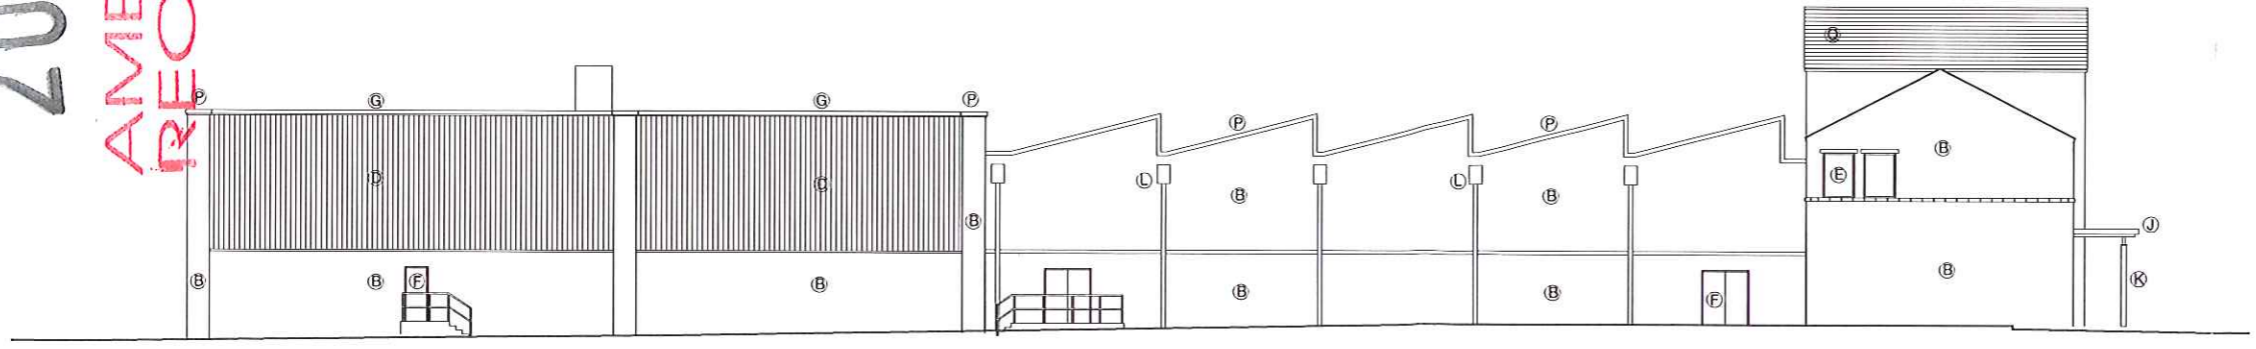

East Elevation

**MATERIAL REFERENCES**

- (B) EXTERNAL RECONSTRUCTED STONEWORK
- (C) RAINSCREEN CLADDING PANELS
- (D) VERTICAL TIMBER CLADDING
- (E) ALUMINUM POLYESTER POWDER COATED WINDOWS
- (F) EXTERNAL STEEL FIRE ESCAPE DOOR
- (G) ALUMINUM POLYESTER POWDER COATED CAPPING
- (H) FEATURE RECESSED DETAIL
- (J) EXTERNAL CANOPY
- (K) EXTERNAL STEEL CANOPY COLUMNS
- (L) EXTERNAL ALUMINUM POLYESTER POWDER COATED RAINWATER HOPPERS AND DOWNPIPES
- (M) GALVANISED MILD STEEL ROLLER SHUTTERS
- (N) ILLUMINATED BUILDING MOUNTED SIGNAGE
- (P) MASONRY COPING UNITS
- (Q) THIN DARK GREY ARTIFICIAL SLATE ROOF TILES



West Elevation

2010/692  
 AMENDED PLANS  
 RECEIVED 27 JUN 2011

PROPOSED GA ELEVATIONS



Client:	Wm MORRISON SUPERMARKETS PLC	Proposed For:	PROPOSED GA ELEVATIONS
Project:	PROPOSED NEW STORE BACUP		
Project No.:	209-150	Drawing No.:	(PL)07
Rev.:		Rev.:	B
<b>RACE &amp; GOLTAM ASSOCIATES</b>			
<small>           Printed Scale: 1:100 (Metric) / 1:125 (Imperial)   Drawing No.: 209-150 (PL)07   Rev.: B            Project No.: 209-150   Date: 27/06/11   11:00 AM            Author: [Name]   Checker: [Name]   Date: 27/06/11   11:00 AM            Title: [Name]   Date: 27/06/11   11:00 AM         </small>			

© The drawing is the copyright of Race & Goltam Associates Ltd. Do not make from this drawing.



Drawn by: CLH	Date: 12/1/10	Scale: 1:200 @ A0
Checked by: [blank]	Author: [blank]	Project: [blank]
Approved by: [blank]	Date: 06/05/11	Drawn: CLH
Checked: [blank]	Date: 24/05/11	Drawn: CLH
Approved: [blank]	Date: 24/05/11	Drawn: CLH

A AREA TO NORTH OF TELEPHONE EXCHANGE REVISION TO INCORPORATE FEEDERWAY LINK TO KING STREET AND ADDITIONAL PLANTING FOLLOWING COMMENTS FROM PLANNERS  
 B BUILDING MOVED TO NORTH AND SERVICE HARD LOCATION REVISION TO USE GAS STREET AS TURNING HEAD CAR PARK LAYOUT REVISION PLANTING STRIP TO TELEPHONE EXCHANGE REVISION FOLLOWING COMMENTS FROM PLANNERS 15/06/11

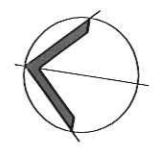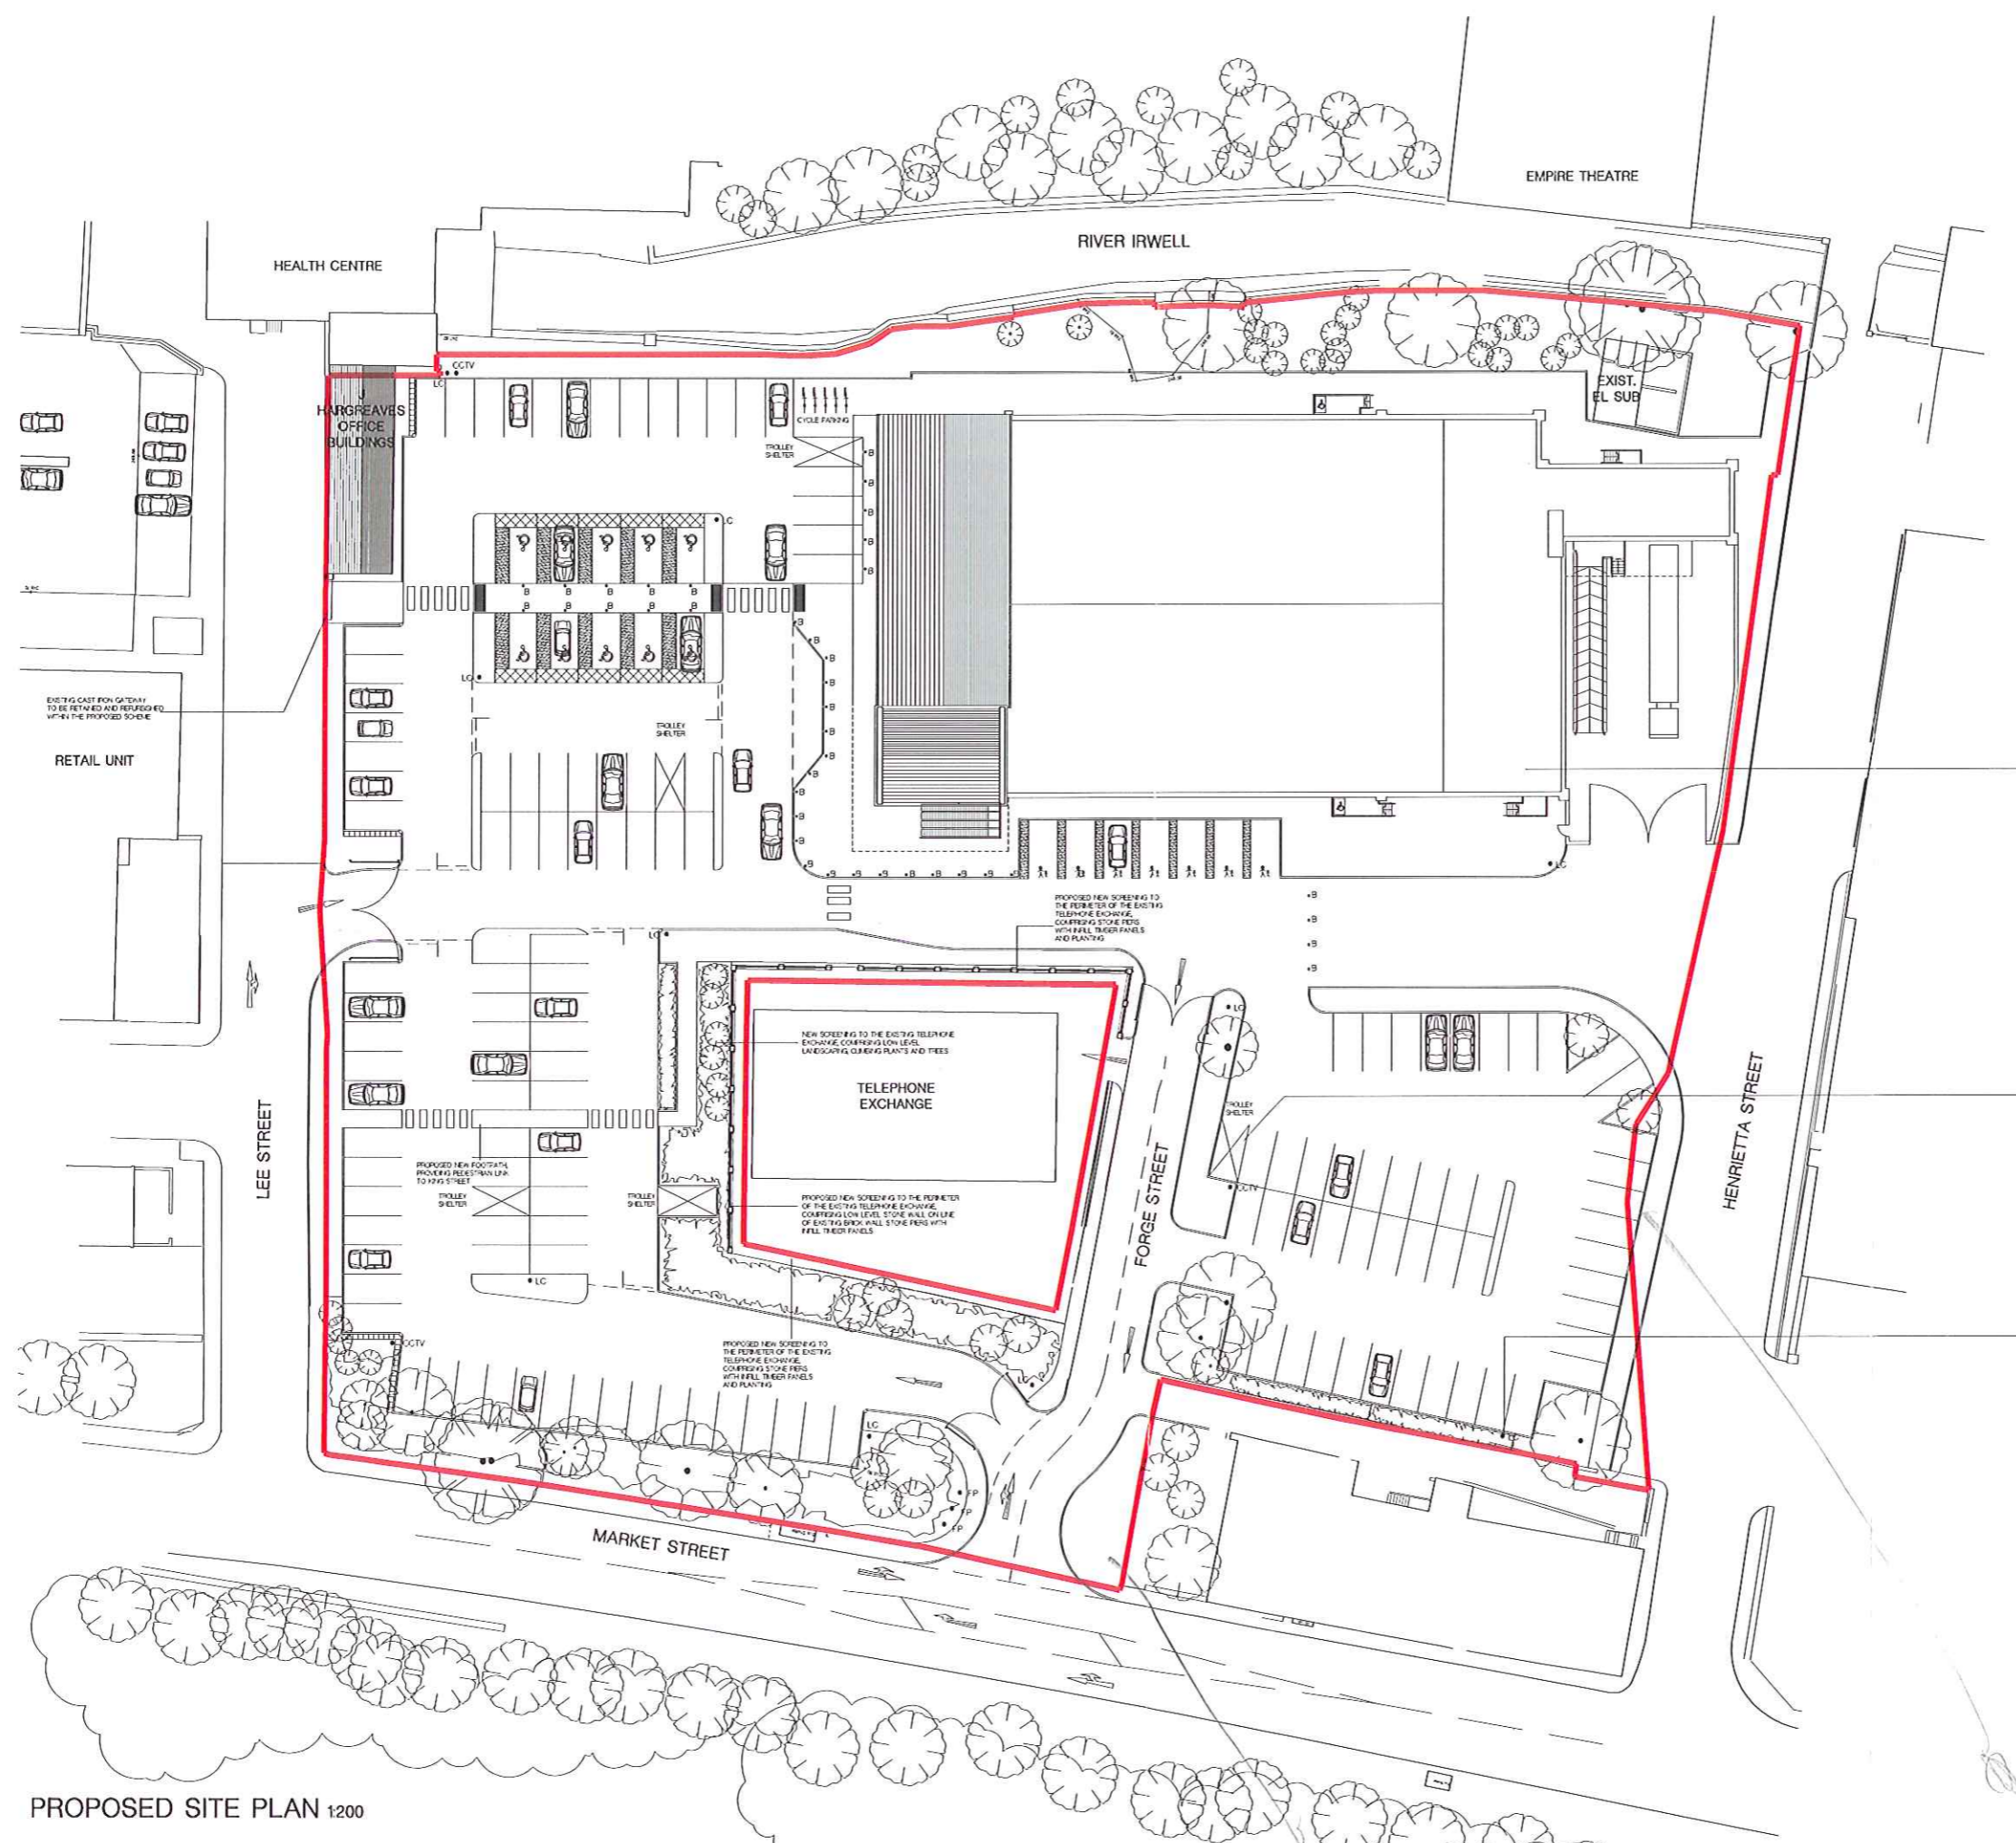

Red Line indicates the development Site Boundary

Key	
• CCTV	8m CCTV Column
• LC	10m Lighting Column
• B	Bollard
• FP	9m Flag Pole

NEW SUPERSTORE REFER TO THE FOLLOWING SUPPORTING DRAWINGS:  
 (PL)4- Ground Floor Plan  
 (PL)5- First Floor Plan  
 (PL)6- Roof Plan  
 (PL)7- Elevations

NEW TROLLEY SHELTERS REFER TO THE FOLLOWING SUPPORTING DRAWINGS:  
 (PL)10- Trolley Shelter Details

NEW LIGHTING AND CCTV COLUMNS REFER TO THE FOLLOWING SUPPORTING DRAWING:  
 (PL)9- External Lighting / CCTV Specification

NB - Locations shown are based on preliminary drawings provided by the Lighting and Security Specialists and final locations are subject to a detailed design exercise

Landscaping shown is indicative only. For confirmation of full landscaping scheme please refer to separate drawings.

**2010/09**

**RECEIVED 27 JUN 2011**

NOTE: THIS DRAWING IS BASED ON THE TOPOGRAPHICAL SURVEY INFORMATION RECEIVED FROM WM MORRISON SUPERMARKETS PLC

Client:	Wm MORRISON SUPERMARKETS PLC	Drawing Title:	PROPOSED SITE PLAN
Project:	PROPOSED NEW STORE BACUP	Project No.:	209-150
Draw No.:	(PL)03	Rev.:	B

**RACE CONSULTING ASSOCIATES**

10001001  
 10001002  
PROPOSED SITE PLAN 1200




THIS DRAWING IS PROTECTED BY COPYRIGHT AND MUST NOT BE COPIED OR REPRODUCED WITHOUT THE WRITTEN CONSENT OF R.G. PARTNERSHIP ARCHITECTS. ANY UNAUTHORIZED REPRODUCTION OR TRANSMISSION OF THIS DRAWING OR ANY PART THEREOF IS PROHIBITED. DRAWINGS AND DATA TO BE CHECKED ON SITE. NORTH POINTS SHOWN ARE INDICATIVE & SITE SPECIFIC HAZARDS.

IN ACCORDANCE WITH THE REQUIREMENTS OF THE CONSTRUCTION (GENERAL) REGULATIONS 2007, THE DRAWING IS A PRELIMINARY DESIGN AND MUST BE TAKEN INTO CONSIDERATION BY CONTRACTORS PLANNING TO UNDERTAKE THE WORKS SHOWN ON THIS DRAWING.


*Illustration*

2006/673

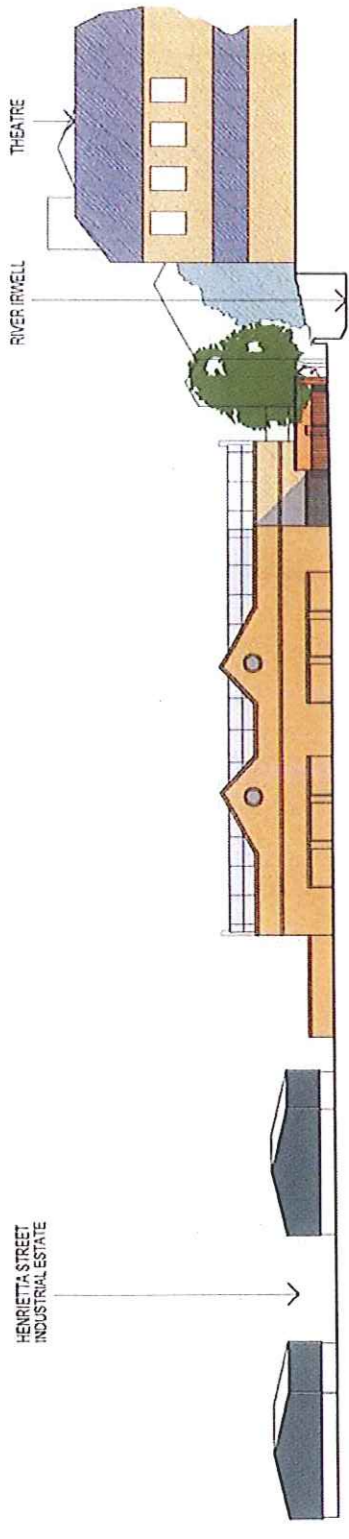


**SOUTH ELEVATION**

MAIN ENTRANCE  
TELEPHONE EXCHANGE

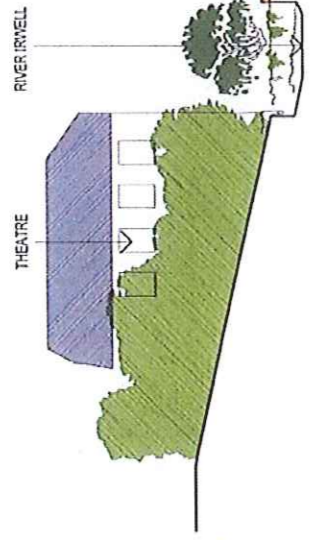


**NORTH ELEVATION**

RIVER IRWELL

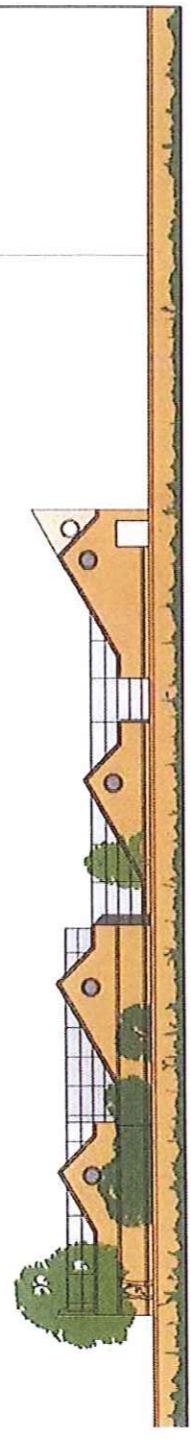

**EAST ELEVATION**

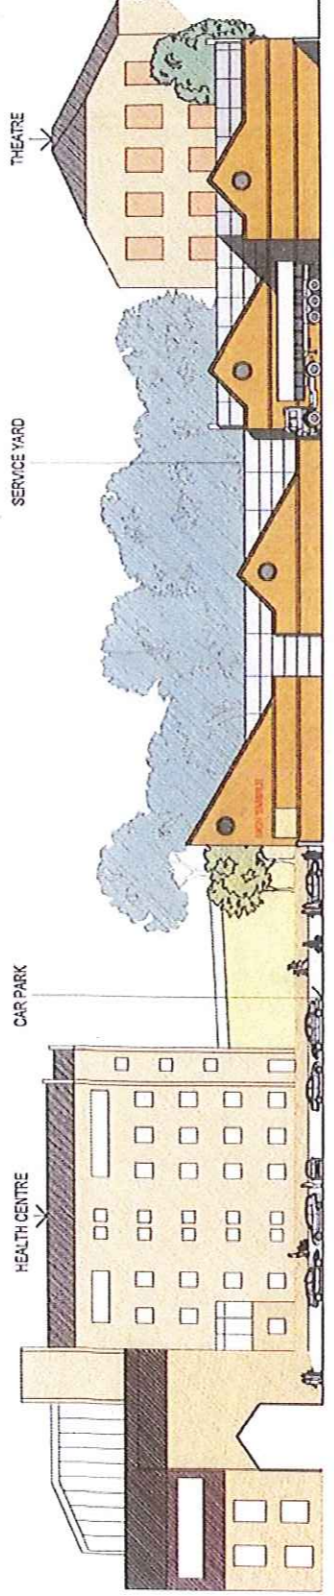

**WEST ELEVATION**

REV. DATE NOTES INT.  
PROJECT  
BRIDGE PROPERTIES LTD.  
BACUP  
FORGE STREET  
DRAWING TITLE  
INDICATIVE ELEVATIONS

STATUS: PLANNING  
DATE: NOV 06  
DRAWN: DHB  
CHECK: [ ]  
SCALE: A3  
SCALE: 1:400  
PROJECT NUMBER: [ ]  
UNIT: [ ]  
TRIP: A  
NUMBER: [ ]  
REVISION: [ ]  
LAYOUT: [ ]  
DRAWING NO: 6991 E09  
Site Location: [ ]  
MANCHESTER LONDON GLASGOW LUTON  
100 MANCHESTER ROAD  
BLURY LANCASHIRE OL3 6TD  
T: 0161 797 6000  
F: 0161 797 5255  
W: www.rgp.co.uk  
E: r.g.partners@rgp.co.uk



2006


2006/673



THIS DRAWING IS UNLESS OTHERWISE SPECIFIED BY CONTRACT AND MUST NOT BE COPIED OR REPRODUCED WITHOUT THE WRITTEN CONSENT OF R.G. PARTNERSHIP. ANY REVISIONS TO THIS DRAWING MUST BE MADE BY THE ARCHITECT AND MUST BE INDICATED BY A REVISION NUMBER AND DATE TO BE COLOURED IN THE NORTH POINTS SHOWN ARE INDICATIVE OF THE PROPOSED WORK.

**SITE SPECIFIC HAZARDS**

MAJOR HAZARDS WITH THE REQUIREMENTS OF THE CONSTRUCTION PHASE DISCLOSED IN THE SITE SURVEY REPORT AND MUST BE TAKEN INTO CONSIDERATION BY CONTRACTOR/PLANNING TO UNDERTAKE THE WORKS SHOWN ON THIS DRAWING.

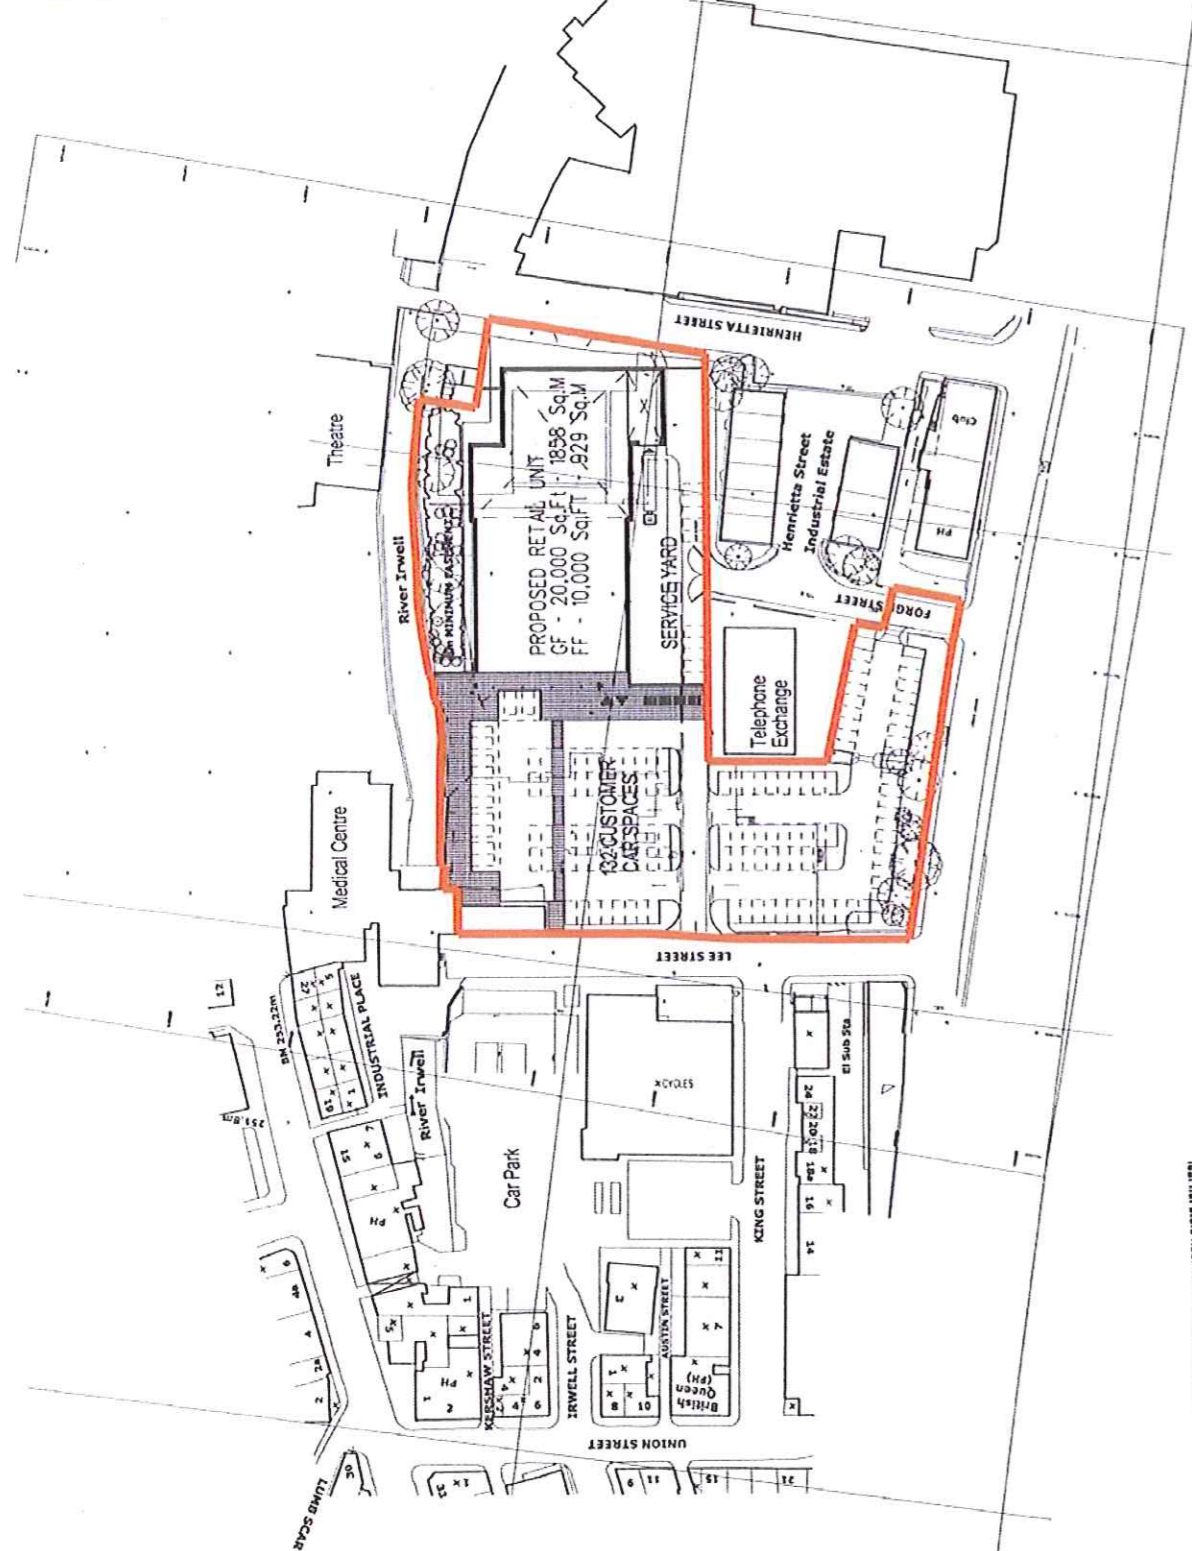

REV. DATE NOTES INT  
 PROJECT  
 BRIDGE PROPERTIES LTD.  
 BACUP  
 FORGE STREET  
 DRAWING TITLE  
 SITE / LOCATION PLAN


STATUS: PLANNING  
 DATE: NOV 06  
 DRAWN: DHB  
 CHECK: SCALE @ A3  
 1:1000  
 PROJECT NUMBER: 01/04  
 TYPE & NUMBER: LETTER  
 REVISION: LETTER  
 DRAWING NO: 6991  
 L07

MANCHESTER LONDON GLASGOW LUTON  
 105 MANCHESTER ROAD  
 LANCASTERS  
 BL3 0TD  
 T: 0151 797 6000  
 F: 0151 797 5255  
 W: www.rgf.co.uk  
 E: First.last@rgf.co.uk



2006/673



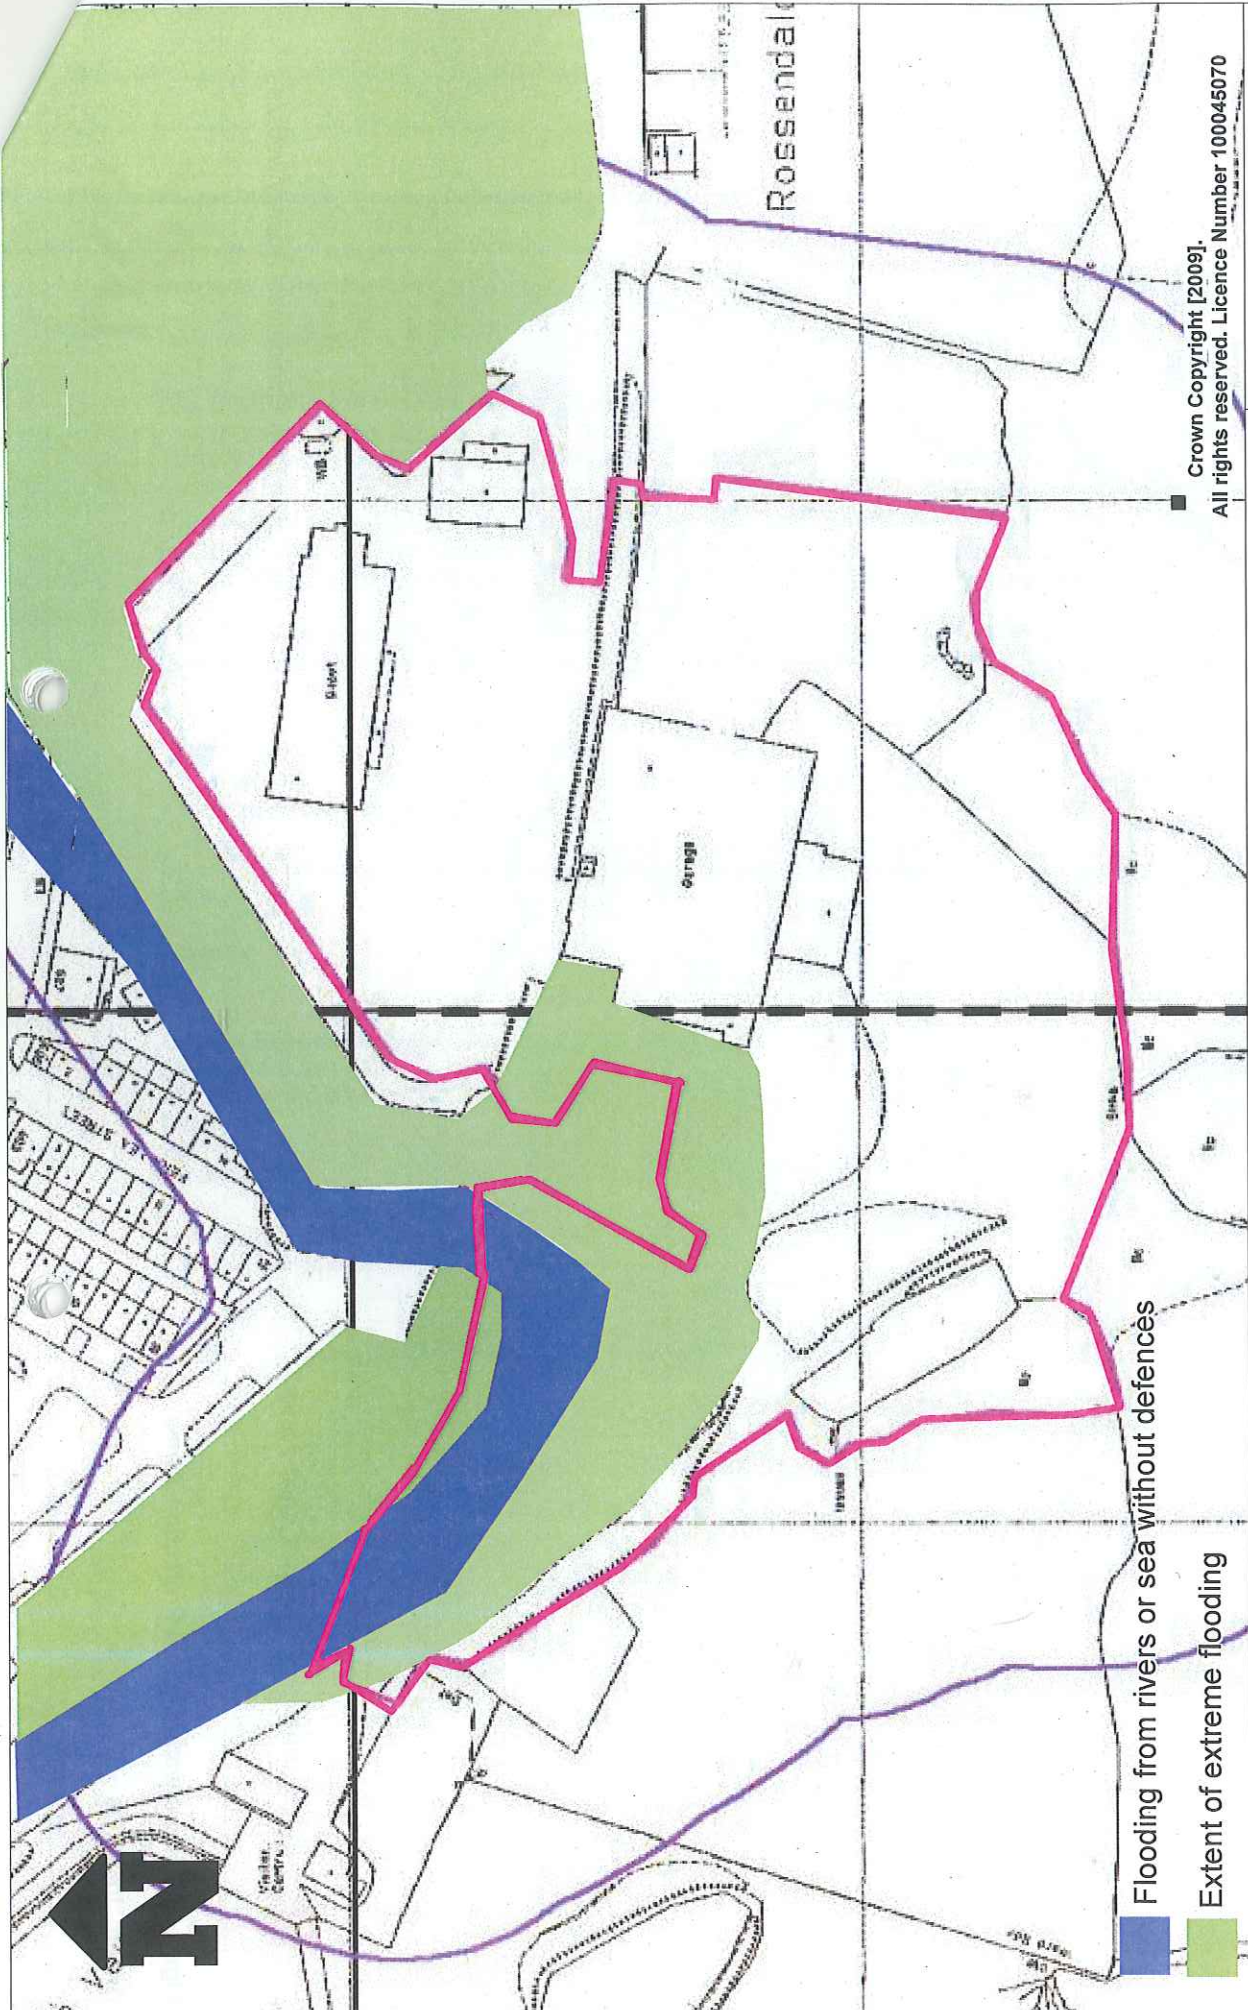

Crown Copyright [2009].  
All rights reserved. Licence Number 100045070



Site Boundary

Figure 2: Flood Risk Map, Land at, and to rear of , Warth Mill, Waterfoot

Drawn: July 2009