


Existing tree  
to be removed

**TREE SCHEDULE**

	TYPE	SPREAD	GURTH
T 1	BEACH	5.0m	450mm
T 2	SILVER BIRCH	3.0m	200mm
T 3	SILVER BIRCH	3.0m	200mm
T 4	FIR	4.0m	300mm
T 5	FIR	4.0m	300mm
T 6	CONIFER	2.0m	250mm
T 7	CONIFER	2.0m	250mm
T 8	CONIFER	4.0m	250mm
T 9	CONIFER	3.0m	200mm
T 10	CONIFER	3.0m	200mm
T 11	CONIFER	3.0m	200mm
T 12	CONIFER	3.0m	200mm
T 13	APPLE	3.0m	200mm
T 14	CONIFER	3.0m	200mm
T 15	CONIFER	3.0m	200mm
T 16	SILVER BIRCH	3.0m	300mm

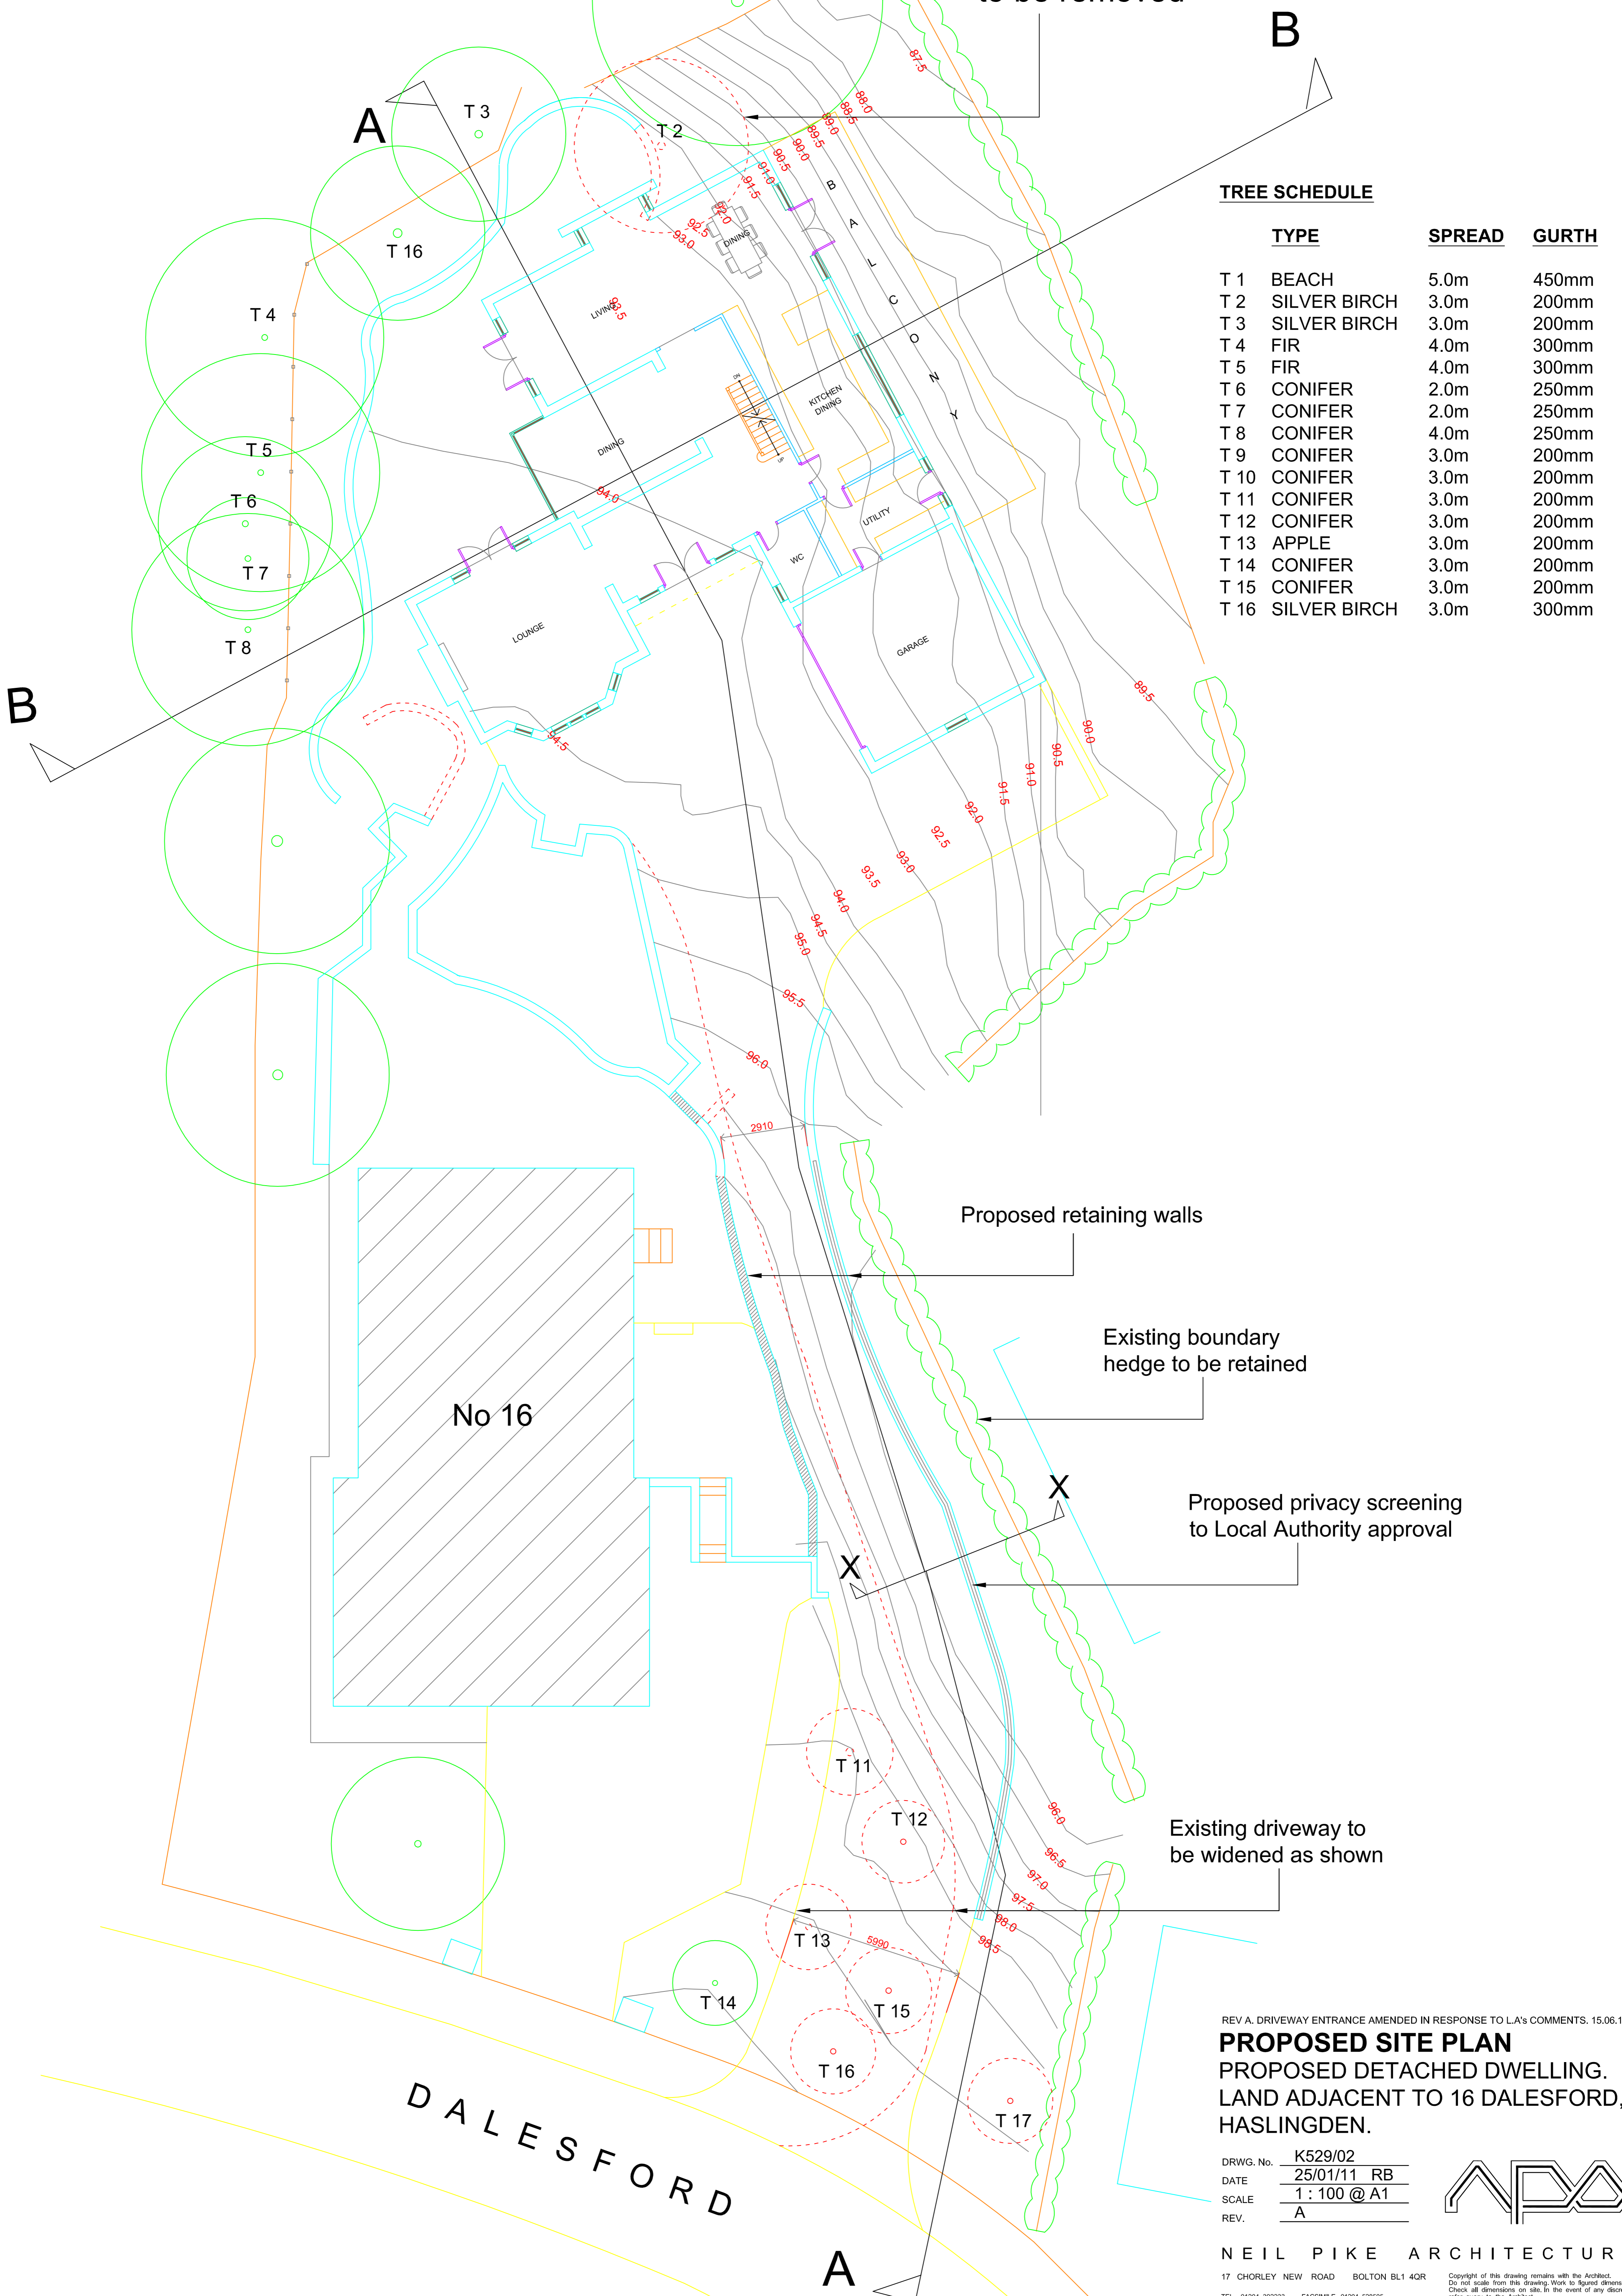

No 16

Proposed retaining walls

Existing boundary  
hedge to be retained

Proposed privacy screening  
to Local Authority approval


Existing driveway to  
be widened as shown

DALESFORD

REV A. DRIVEWAY ENTRANCE AMENDED IN RESPONSE TO L.A.'S COMMENTS. 15.06.11 JS

**PROPOSED SITE PLAN**  
PROPOSED DETACHED DWELLING,  
LAND ADJACENT TO 16 DALESFORD,  
HASLINGDEN.

DRWG. No. K529/02  
DATE 25/01/11 RB  
SCALE 1:100 @ A1  
REV. A

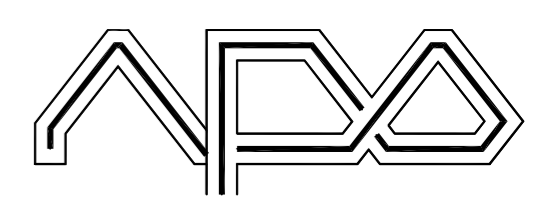

NEIL PIKE ARCHITECTURE

17 CHORLEY NEW ROAD BOLTON BL1 4QR  
TEL: 01204 392233 FACSIMILE 01204 528505  
WWW.NEILPIKEARCHITECTURE.CO.UK  
Copyright of this drawing remains with the Architect.  
Do not scale from this drawing. Work to figured dimensions.  
Check all dimensions on site. In the event of any discrepancy  
refer query to the Architect.