

Existing Building

Revisions

A Red Line Boundary Adjusted

2011/309


29 JUN 2011



PLANNING APPLICATION

ROSSENDALE LEISURE PROJECT  
 MARL PITS SWIMMING POOL  
 Site Location Plan


4022 M-SK163  
 SCALE 1:2000@A3/1:1000@A1

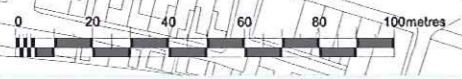



2011/309

29 JUN 2011

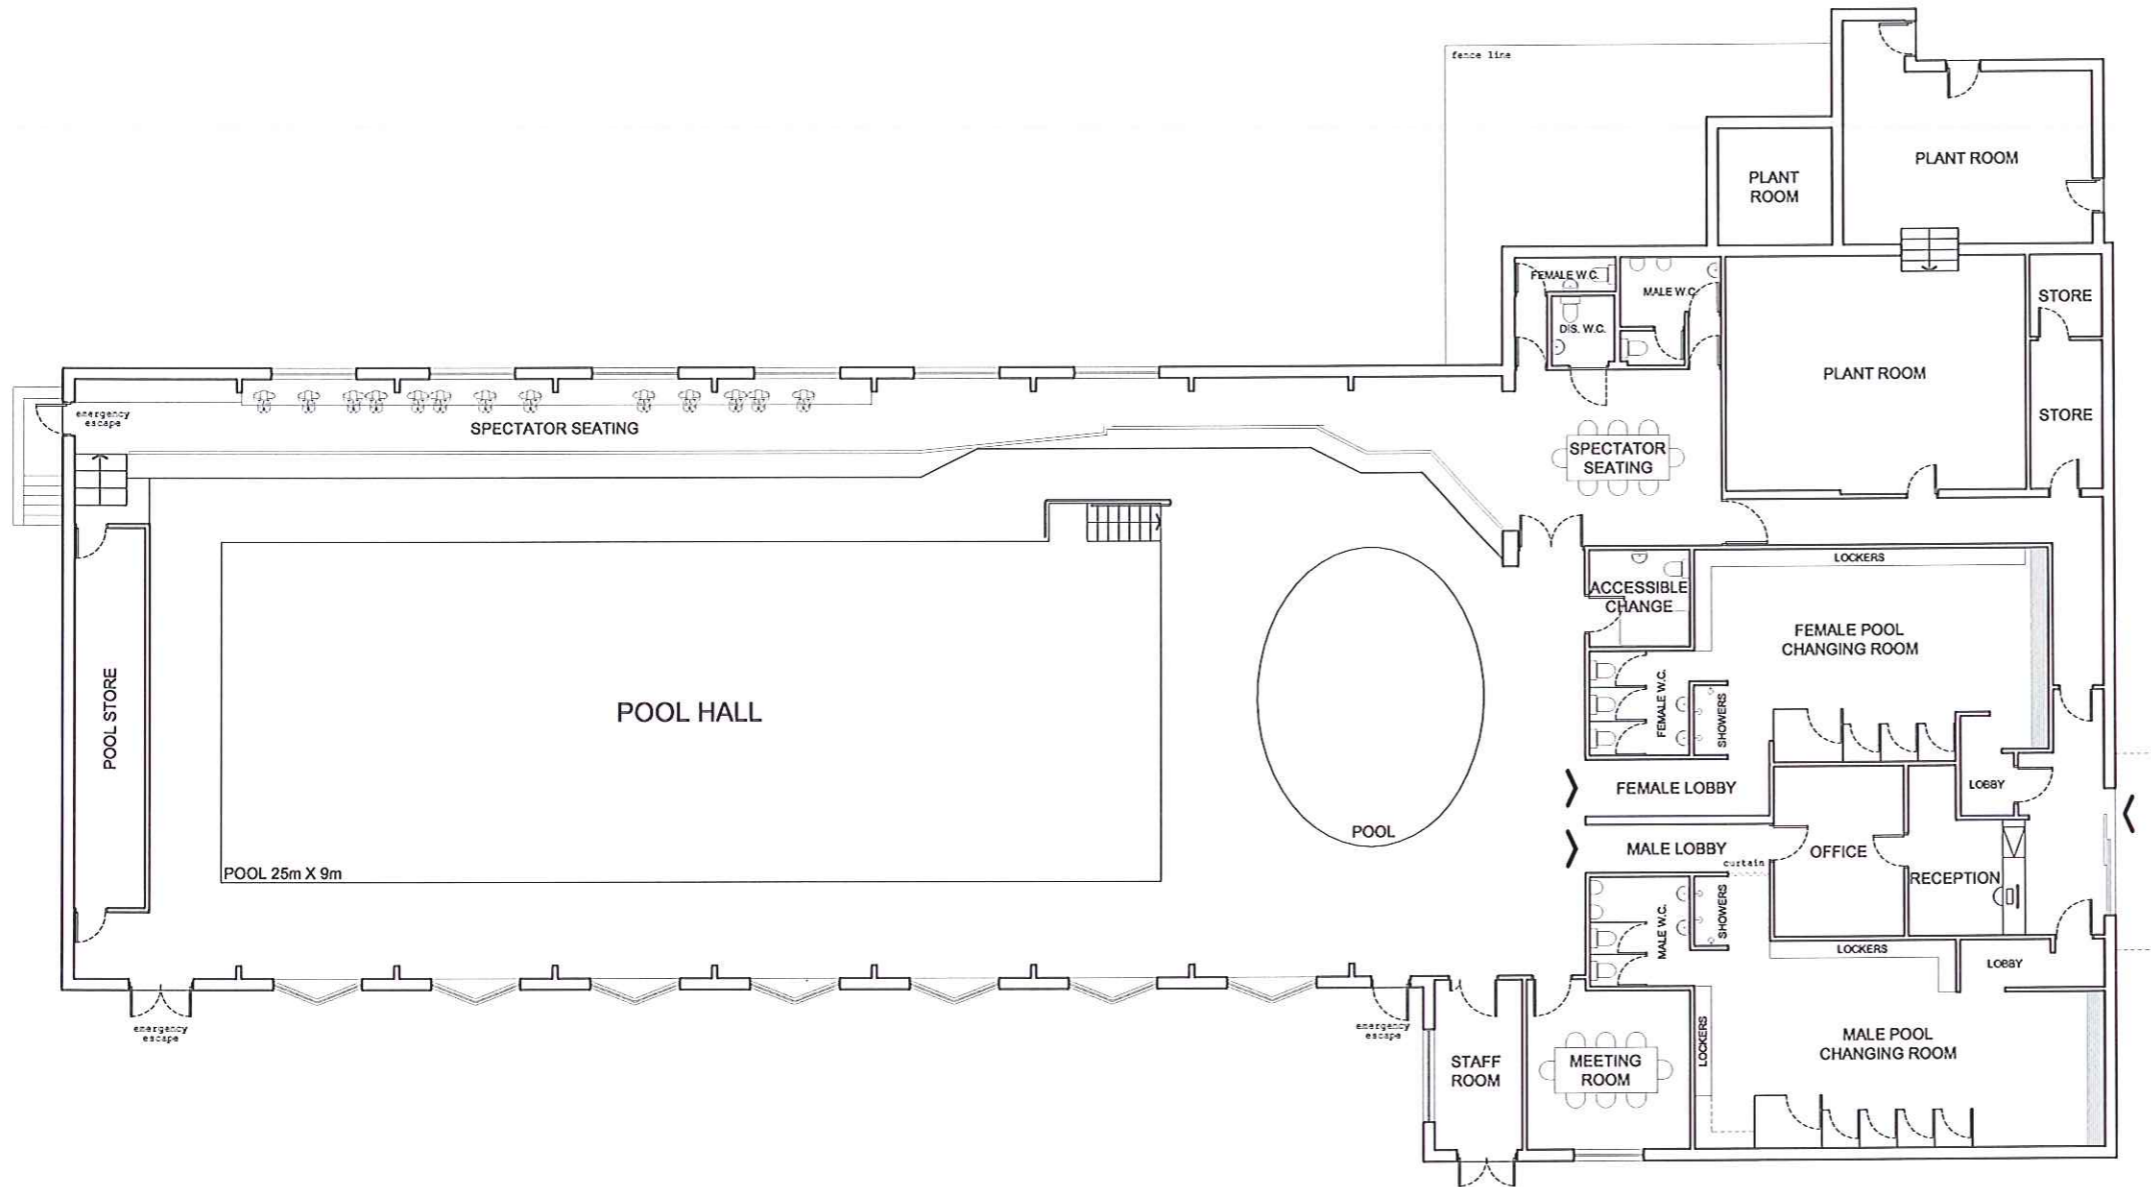

PLANNING APPLICATION

ROSSENDALE LEISURE PROJECT  
MARL PITS SWIMMING POOL  
Existing Ground Floor Plan

4022 M-SK165


SCALE 1:200@A3/1:100@A1



0KKA2011

2011 / 309

29 JUN 2011

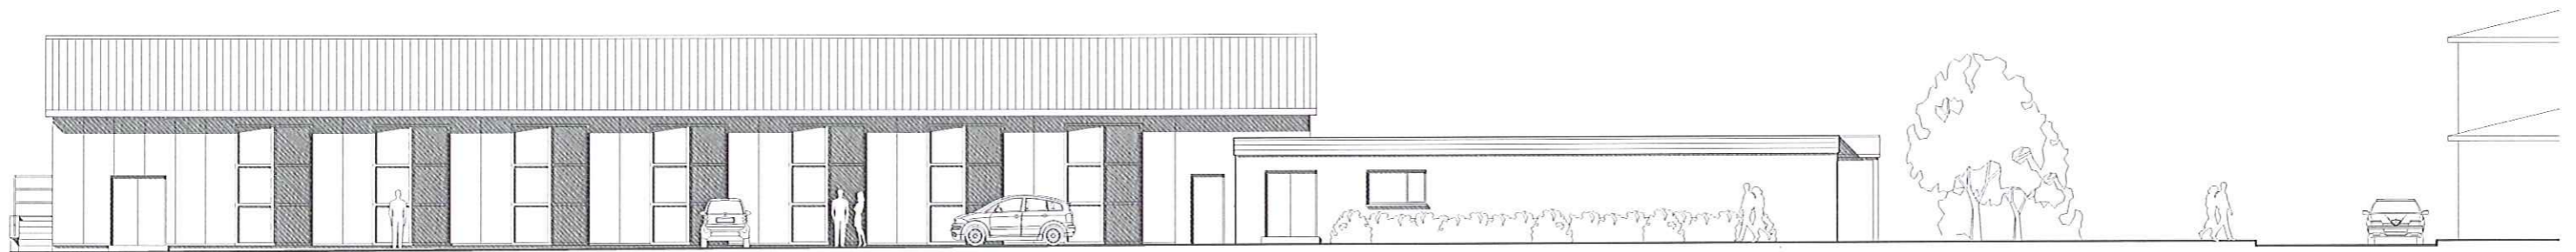


PLANNING APPLICATION


ROSSENDALE LEISURE PROJECT  
MARL PITS SWIMMING POOL  
Existing South Elevation

4022 M-SK166

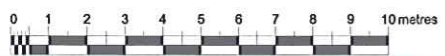


SCALE 1:200 @A3/1:100 @A1

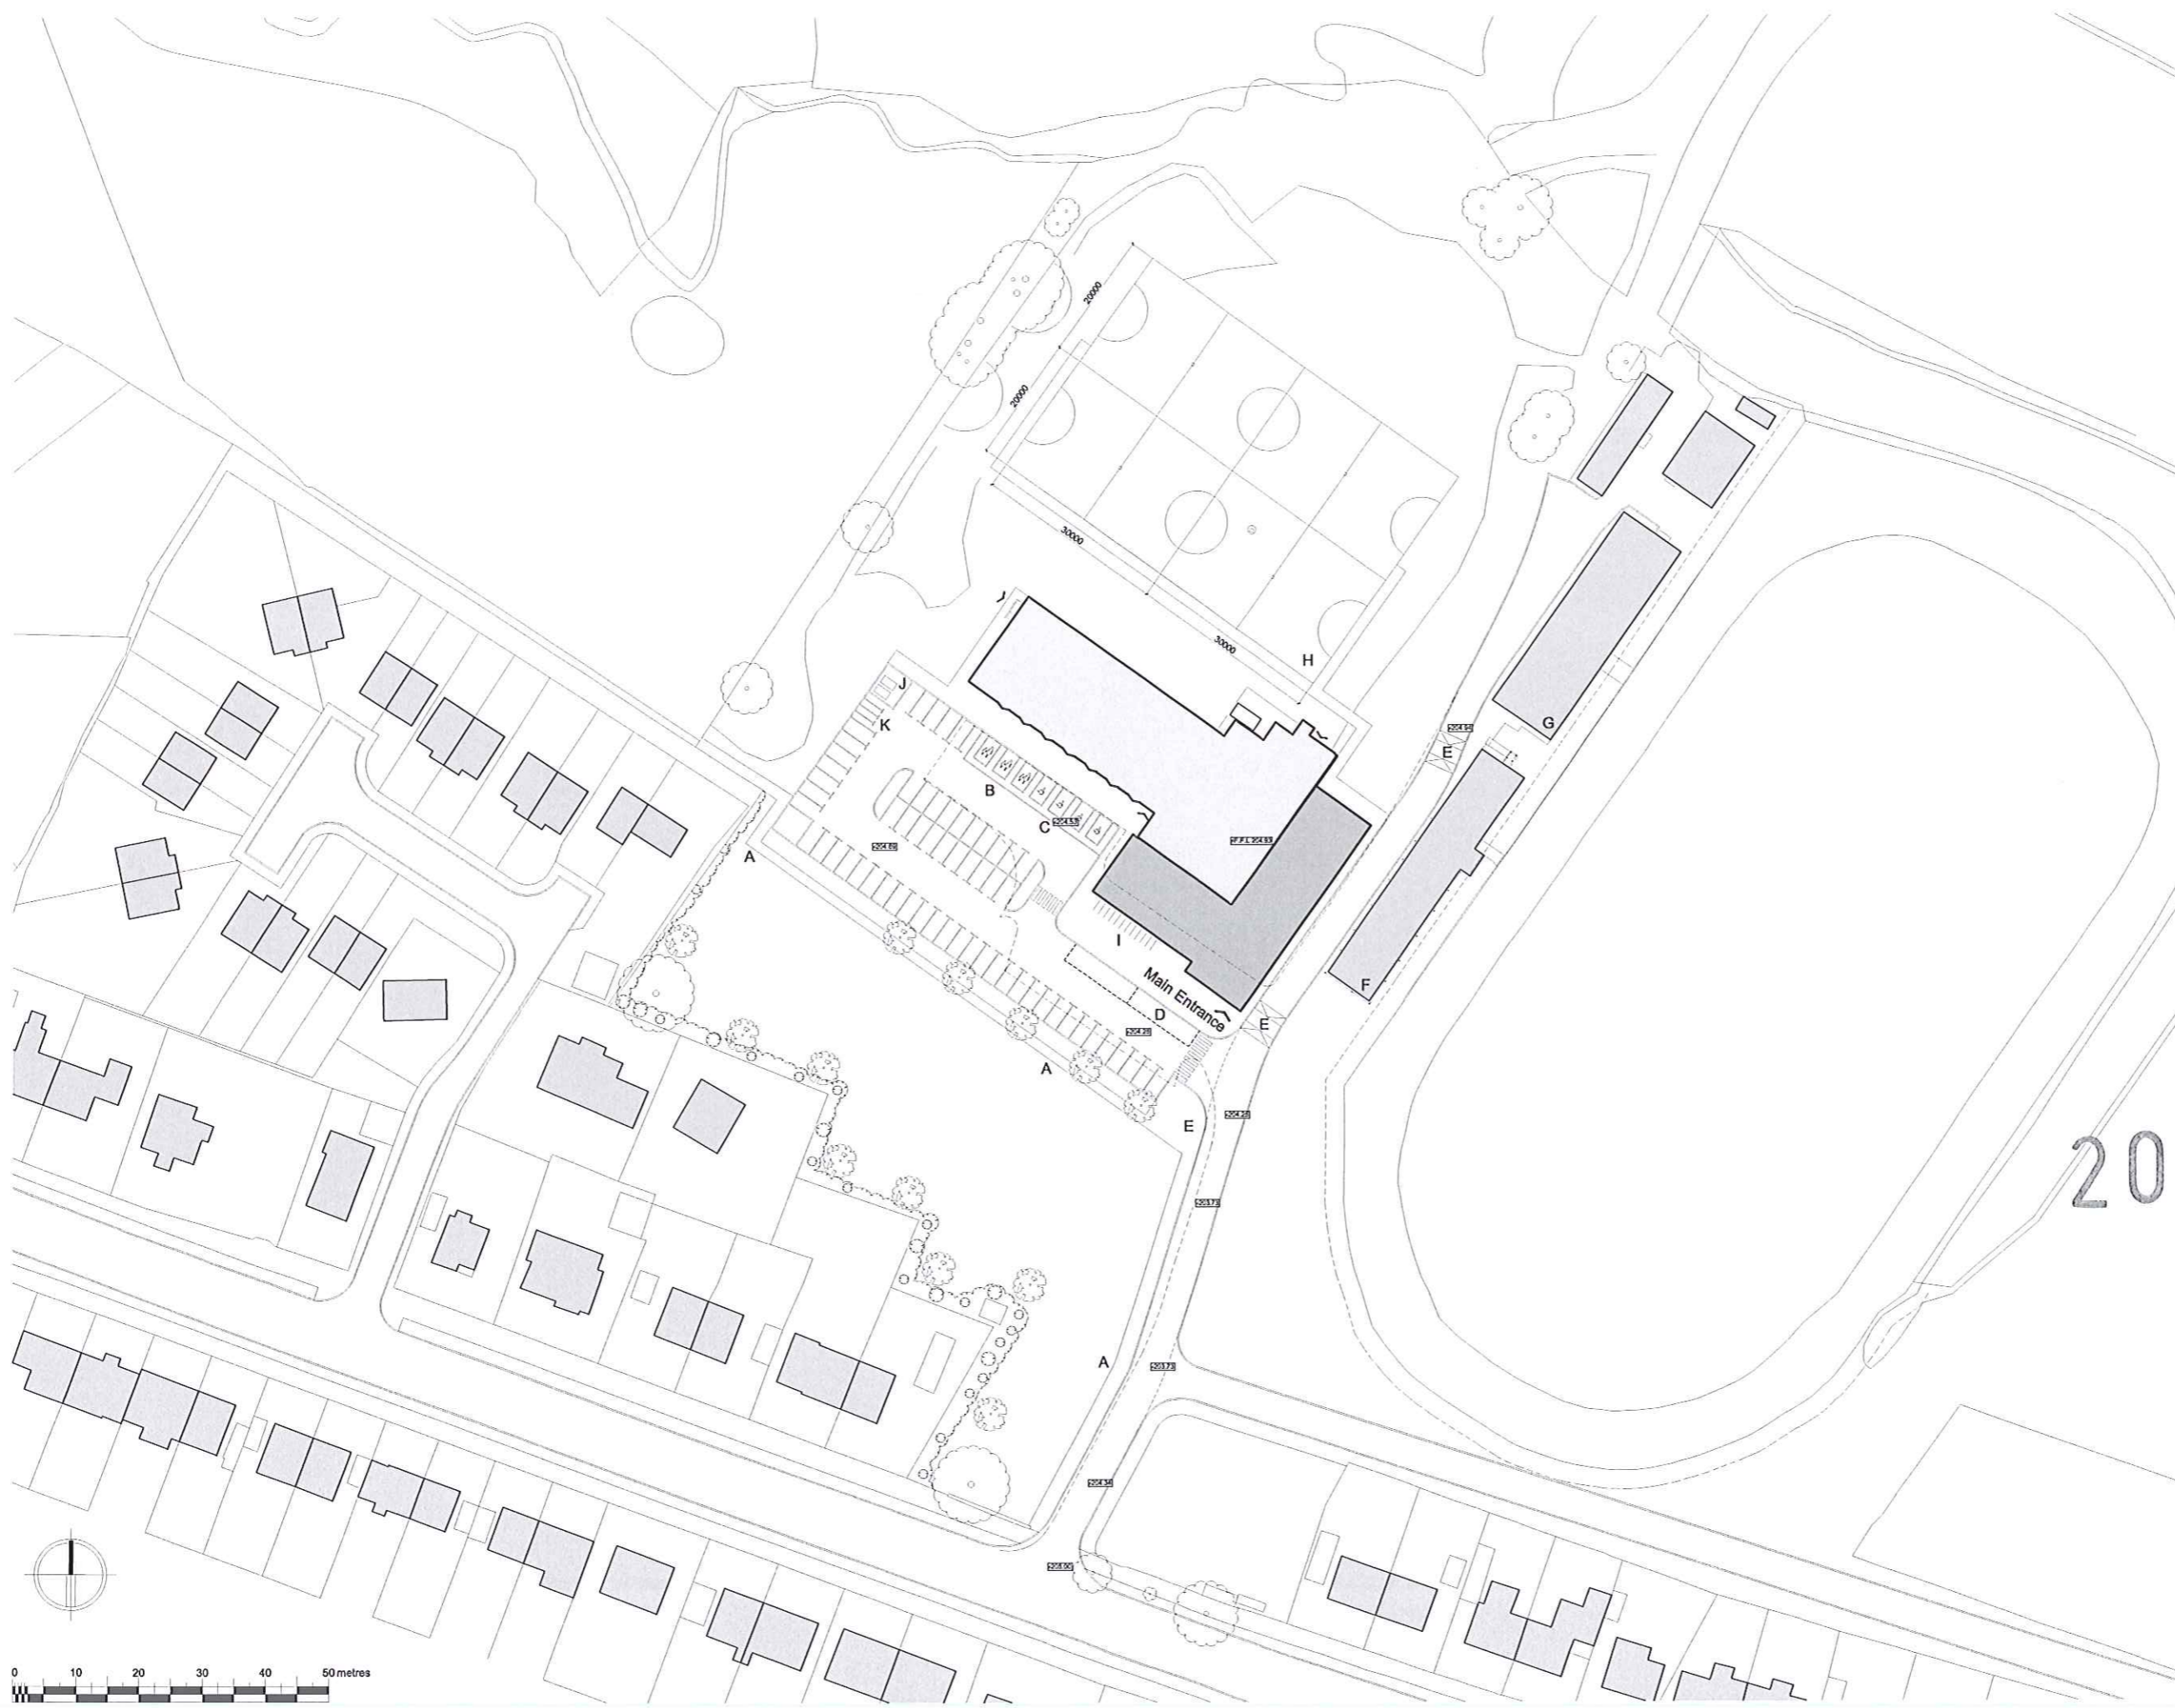


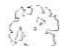





**KEY**

-  Existing Building
-  Surrounding Buildings
-  Proposed Extension

- A Public Right of Way (Access Footpath)
- B Parent Child Spaces
- C Disabled Parking Spaces
- D Drop Off Point
- E Pedestrian Crossing Route
- F Athletics Club
- G Rugby Club
- H Football Pitches
- I Bicycle Storage
- J Bin / Recycling Storage
- K Motorcycle Parking

-  Trees To Be Retained
-  Proposed New Trees
-  Proposed Planting

**Car Parking Provision - Phase 1**  
 68 car parking spaces  
 including 7 spaces allocated for disabled and family use  
 4 motorbike parking spaces

29 JUN 2011

2011/309



PLANNING APPLICATION

ROSSENDALE LEISURE PROJECT  
 MARL PITS SWIMMING POOL  
 Proposed Site Plan - Phase 1

4022 M-SK170  
 SCALE 1:1000BA3/1:500BA1





©KKA2011



# 2011/309

29 JUN 2011

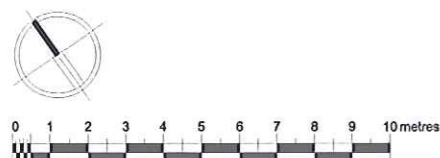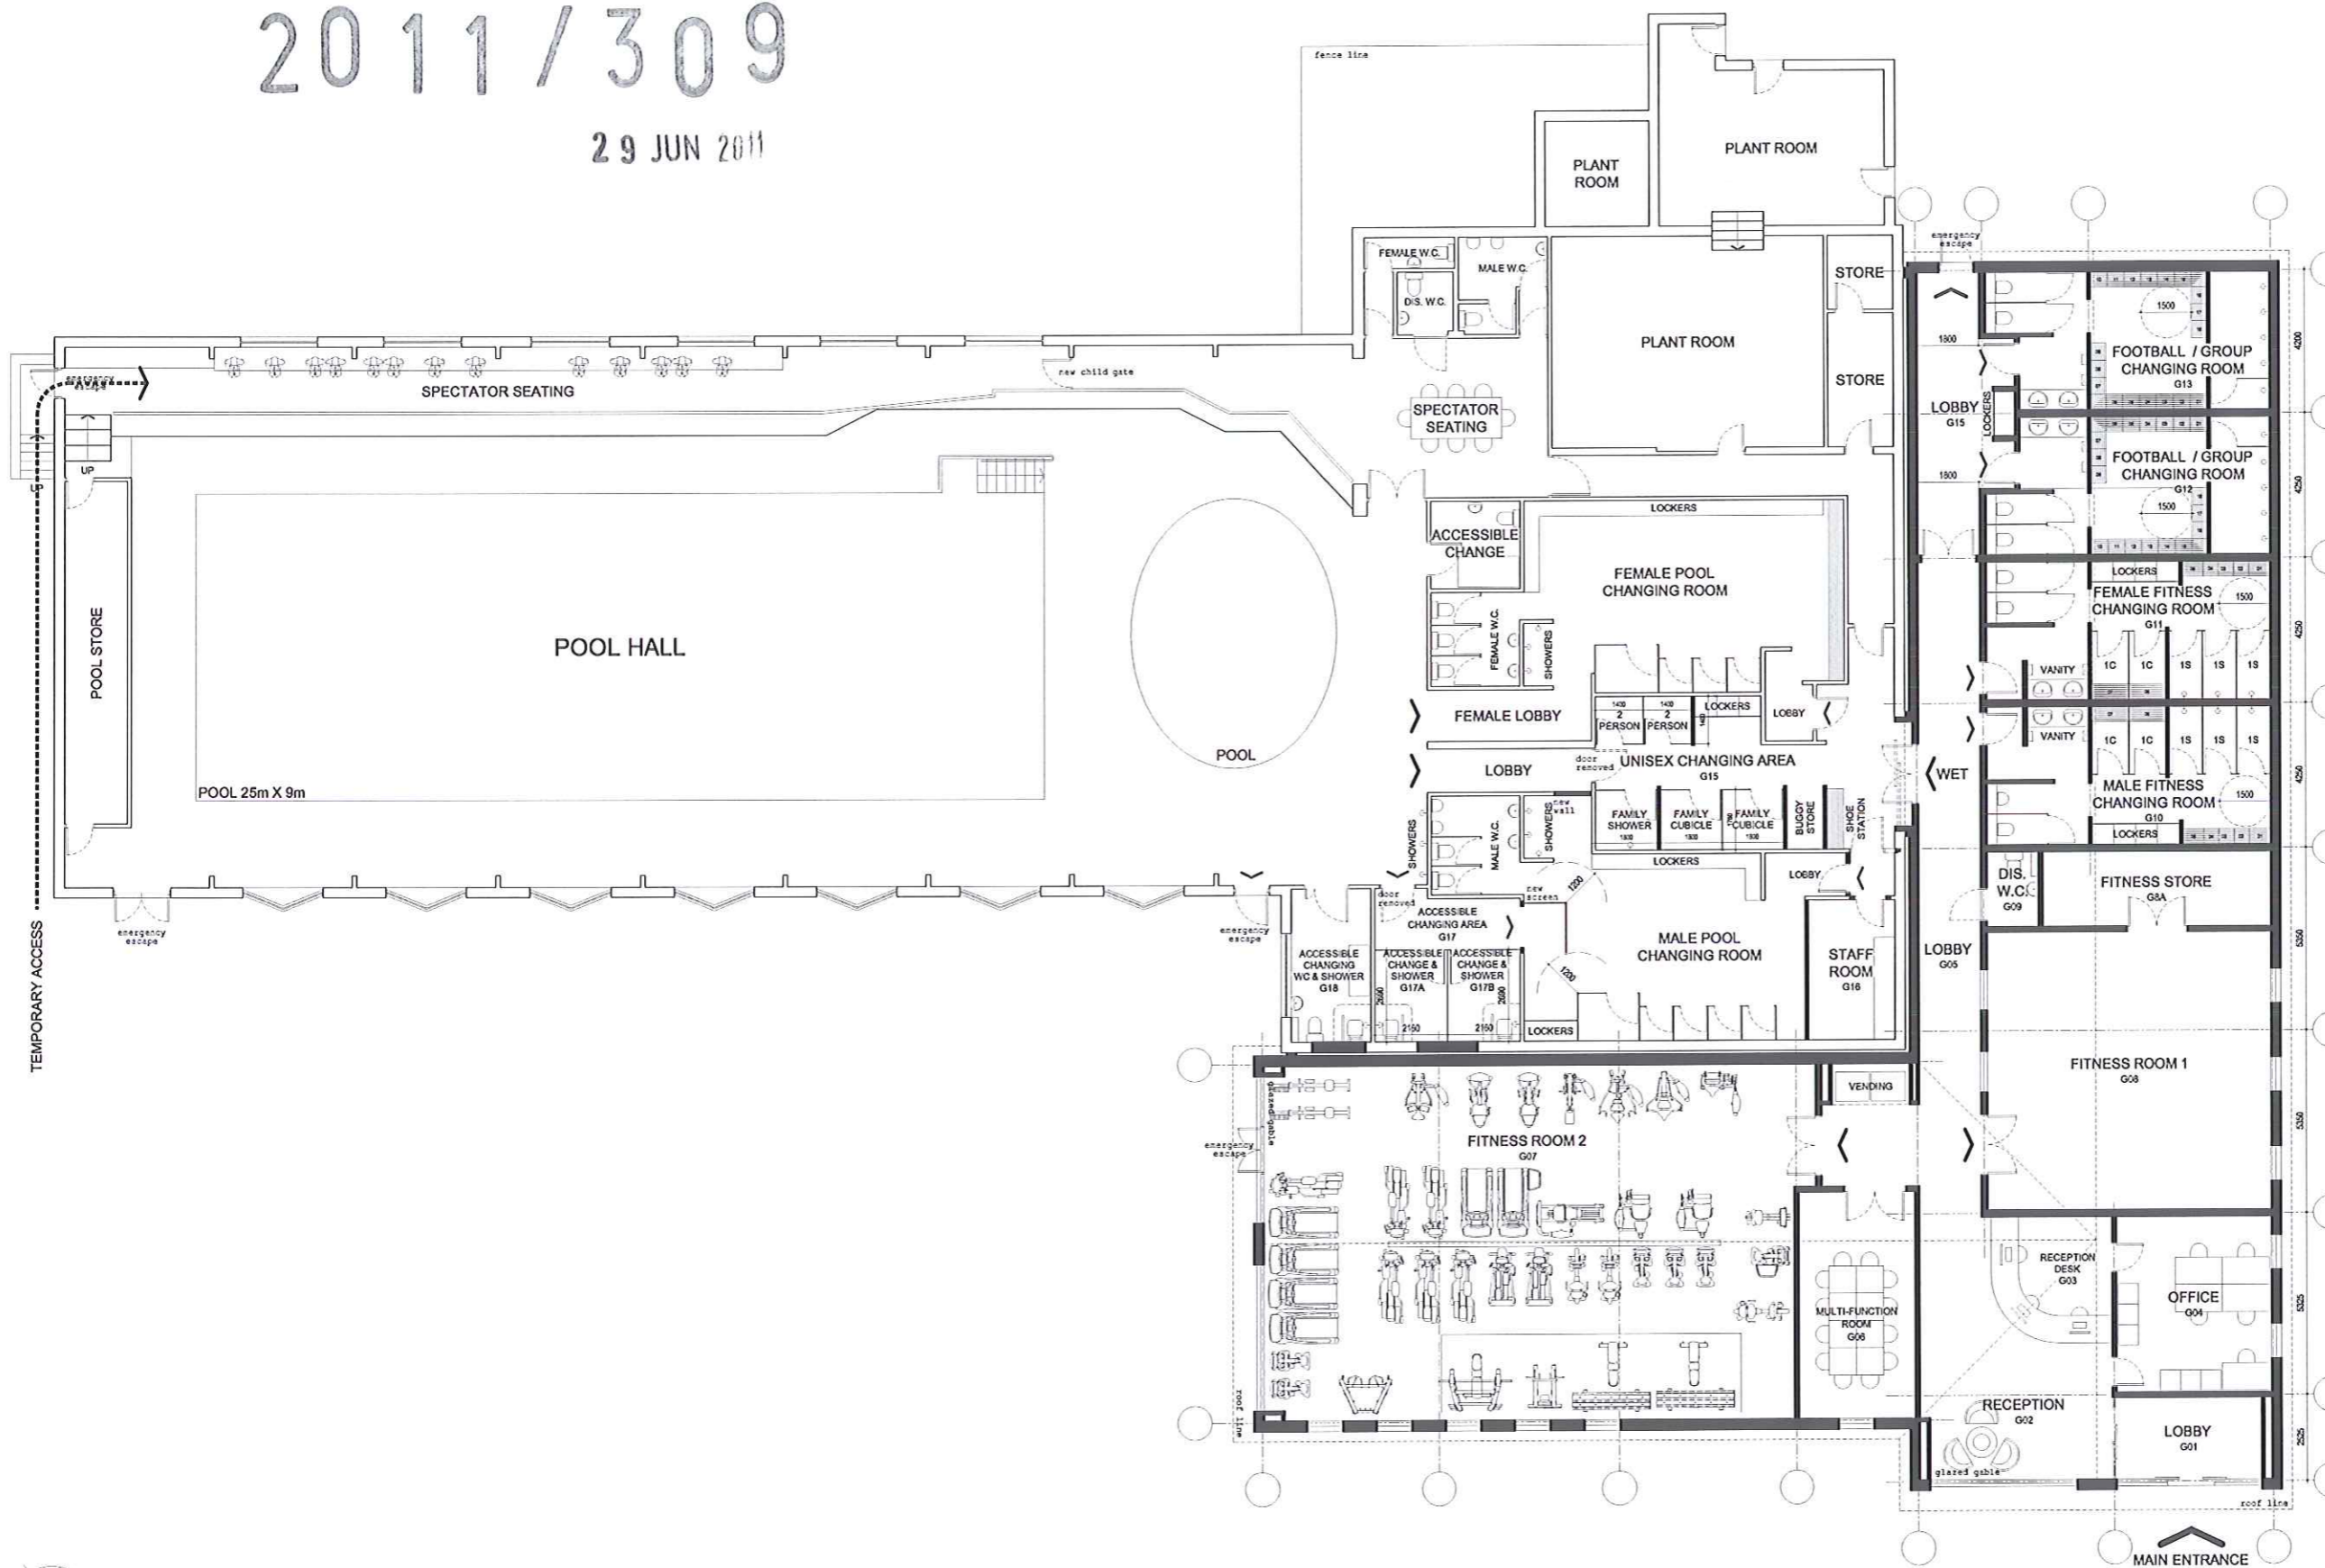

PLANNING APPLICATION

ROSSENDALE LEISURE PROJECT  
MARL PITS SWIMMING POOL  
Proposed Ground Floor Plan


4022 M-SK172  
SCALE 1:200BA3/1:100BA1



©KKA2011

2011 / 309

29 JUN 2011

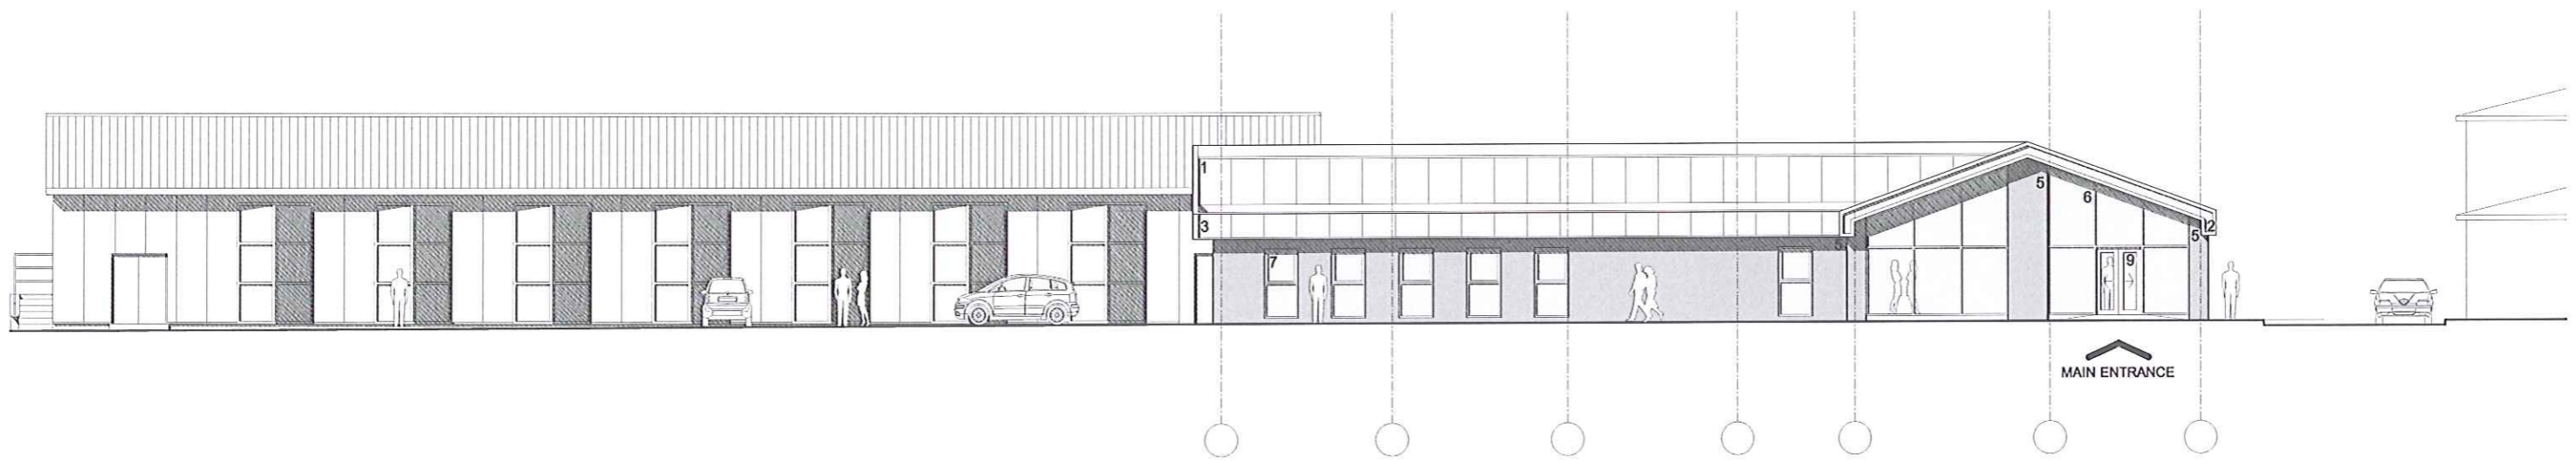

KEY

- 1 ROOF - Composite roof panels with single ply roofing membrane, colour to be grey.
- 2 ROOF VERGE - Profited fascia trim with single ply roofing membrane, colour to be grey.
- 3 EXTERNAL WALL - Composite roof panels with single ply roofing membrane, colour to be grey.
- 4 EXTERNAL WALL - PPC louvres, colour to be confirmed.
- 5 EXTERNAL WALL - Render on walls with co-ordinating trims etc, colour to be confirmed.
- 6 CURTAIN WALLING - PPC aluminium curtain walling, double glazed units incorporating glazed insulated look-a-like panels and co-ordinating trims etc, colour to be confirmed.
- 7 WINDOW - PPC aluminium window with opening lights, glazed units with co-ordinating trims etc, colour to be confirmed.
- 8 DOOR - PPC steel security doors, colour to be confirmed.
- 9 DOOR - PPC aluminium door with double glazed units with co-ordinating trims etc.

NOTE: All materials to be equal or approved.



PLANNING APPLICATION

ROSSENDALE LEISURE PROJECT  
MARL PITS SWIMMING POOL  
Proposed South Elevation

4022 M-SK173

SCALE 1:200@A3/1:100@A1

