

Client Details Mr & Mrs Ainsworth  
Willows Wags and Whiskers  
Goodshaw Lane  
Crawshawbooth



Project Details Proposed Kennel, Grooming  
and Storage Buildings

Drawing Details Location Plan

**TriCAD** Solutions Ltd.   
Professional CAD Drafting Solutions  
10 Holly Tree Way, Feniscowles, Blackburn, BB2 5AB  
fax: 01254 614055 mcb: 07909 5300[08]-[09]-[10] web: www.tricadsolutions.co.uk

Scale 1:1250 @ A3 Date 17/06/2010 Drawn By MW Drawing Number TRI-0167 Sheet 1 of 5 Rev. D

**Janet Dixon**  
TOWN PLANNERS LIMITED

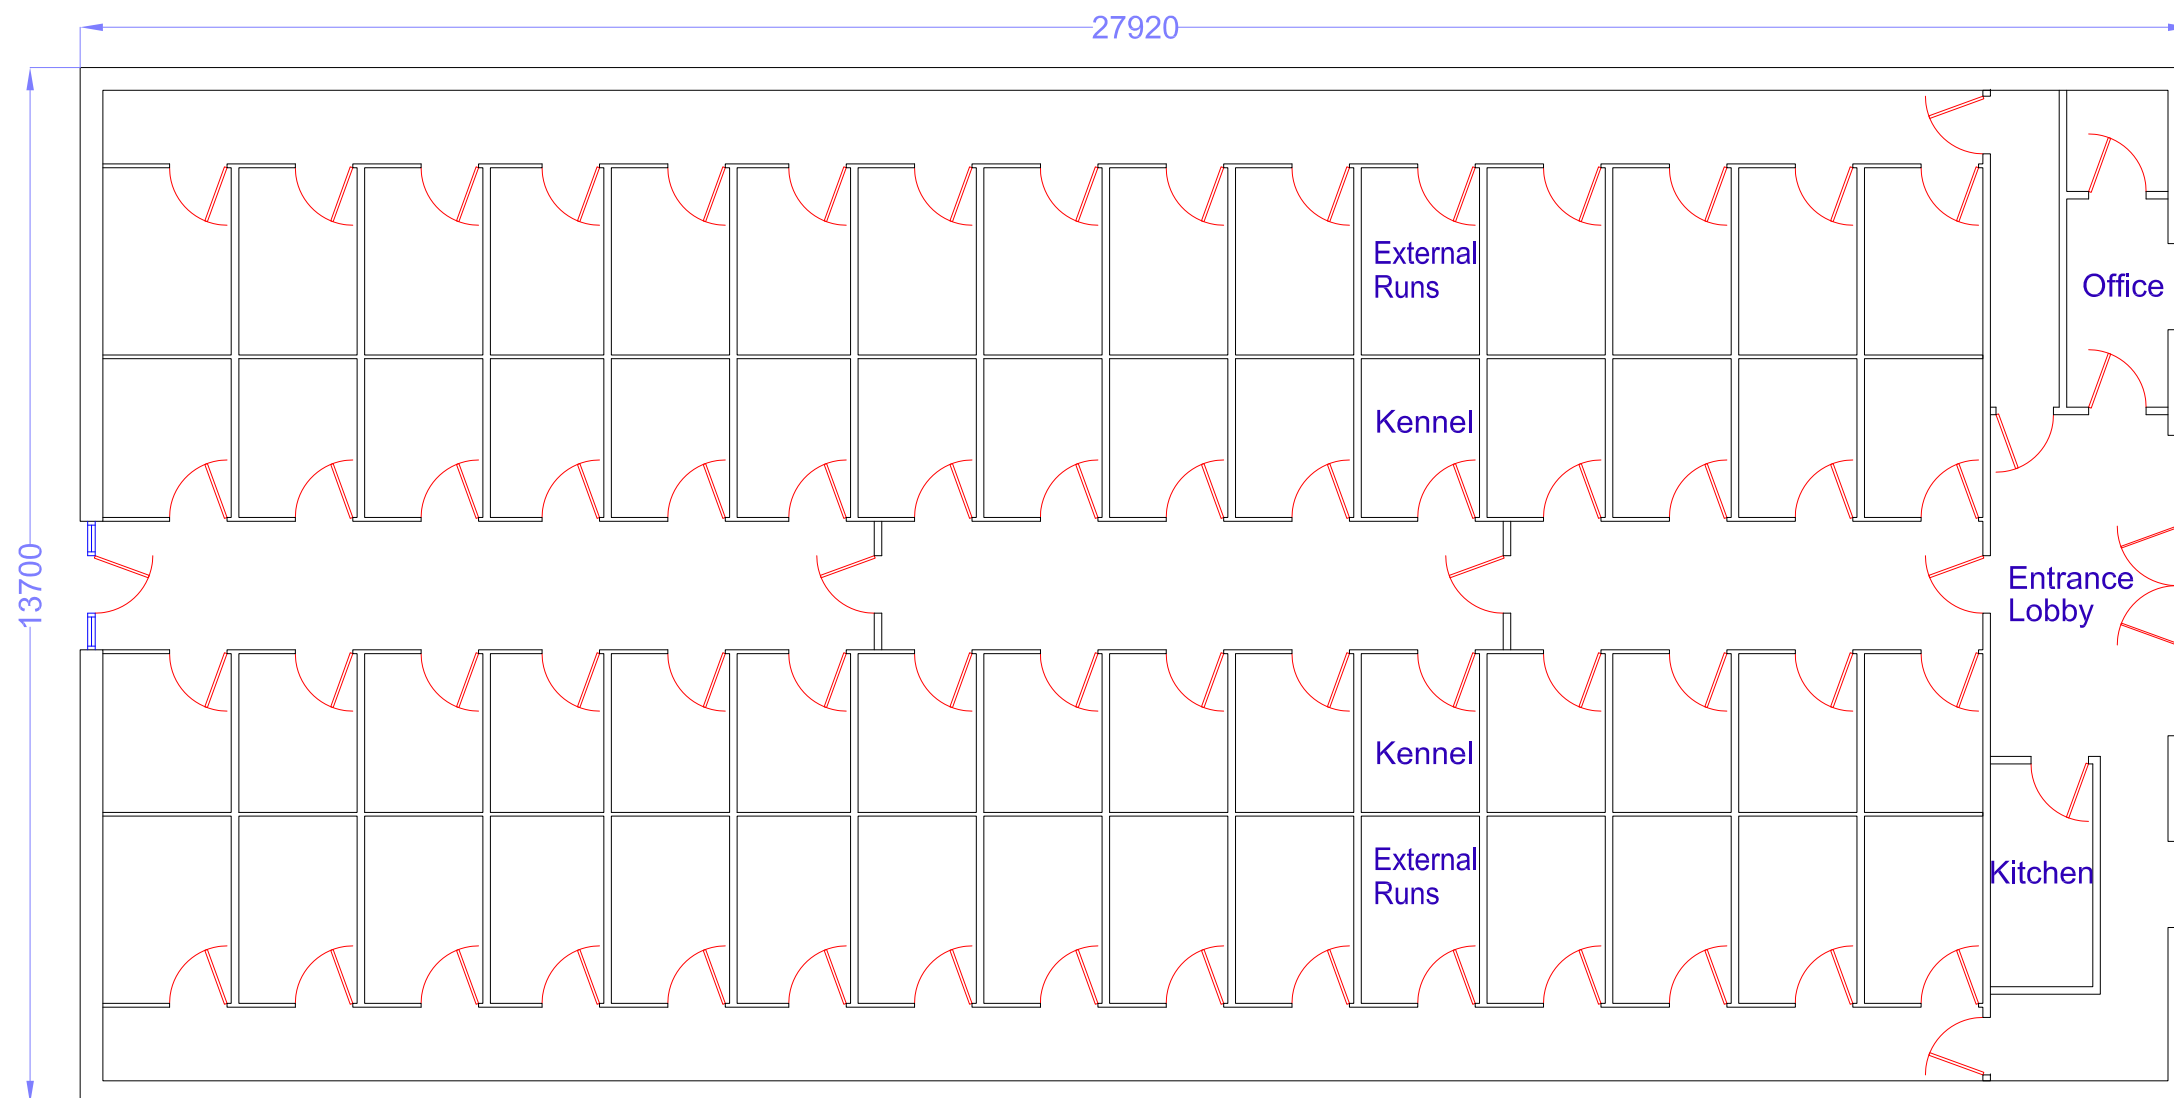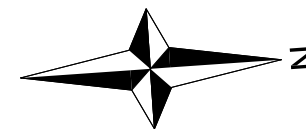

**Janet Dixon**  
TOWN PLANNERS LIMITED

Client Details: Mr & Mrs Ainsworth  
Willows Wags and Whiskers  
Goodshaw Lane, Crawshawbooth

Project Details: Proposed Kennel,  
Grooming and Storage Buildings

Drawing Title: Building 1 (Existing)  
Floor Plan


Scale	Date	Drawn By
1:100 @ A3	17/06/2010	MW/MD

Drawing Number	Sheet 3 of 5	Rev.
TRI-0167		D


Professional CAD Drafting Solutions  
10 Holly Tree Way, Feniscowles, Blackburn, BB2 5AB  
fax:tel 01254 614035 mob: 07909 5300(08:05-10) web: www.tricadsolutions.co.uk




**NOTE**  
All Dims to be checked on site.  
Walls shown on plans are not to be assumed  
to be solid & should be checked for thickness,  
construction, load bearing capacity & stability.

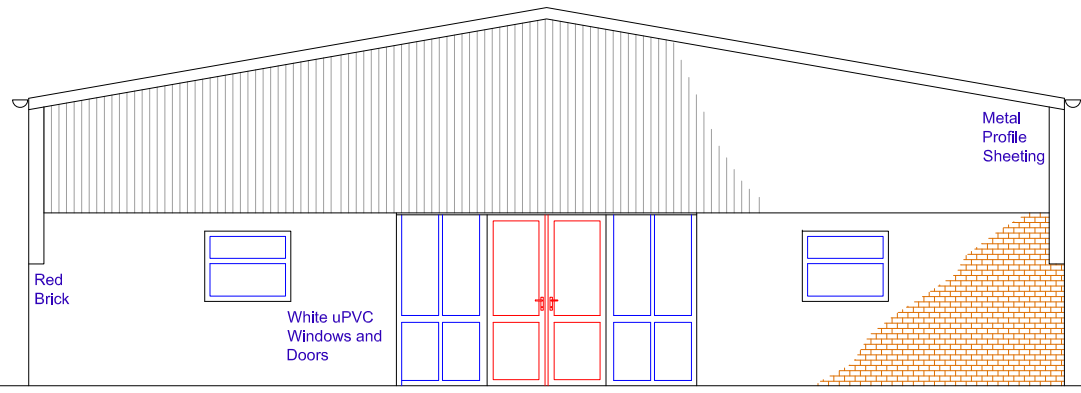


North Facing Elevation

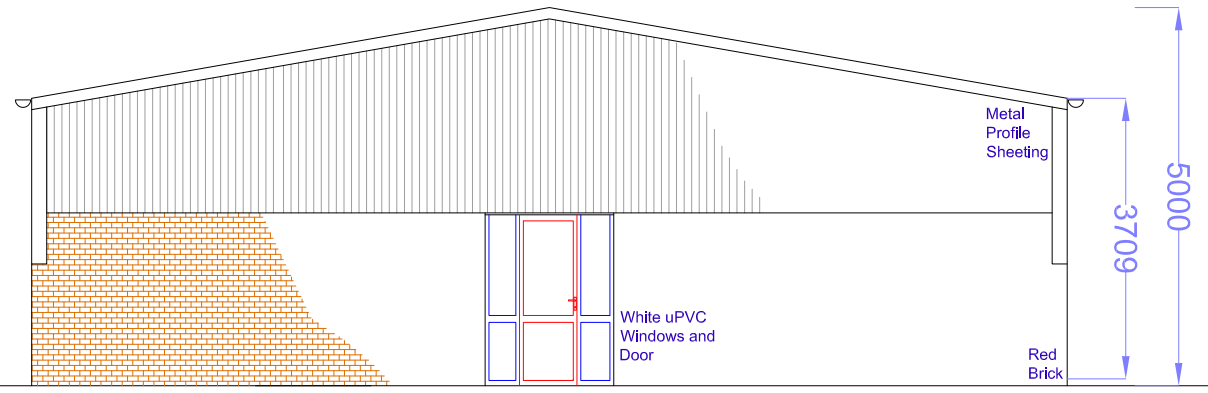

South Facing Elevation

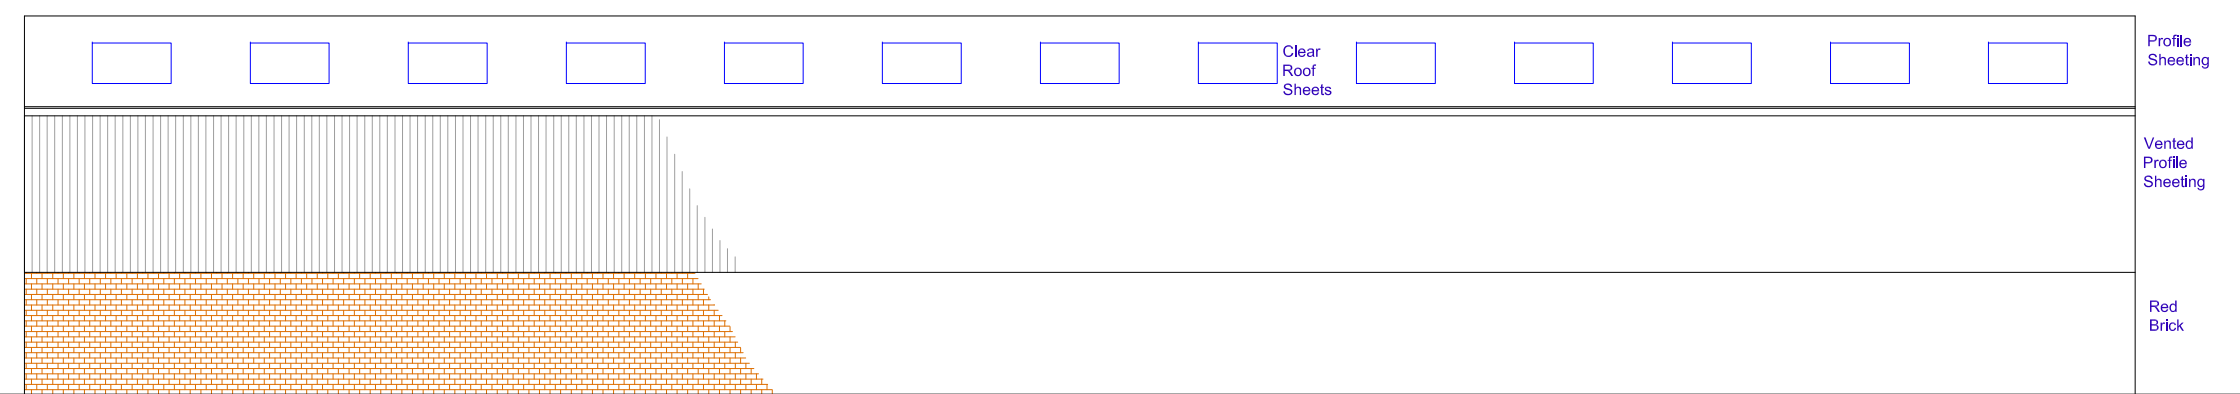

East Facing Elevation

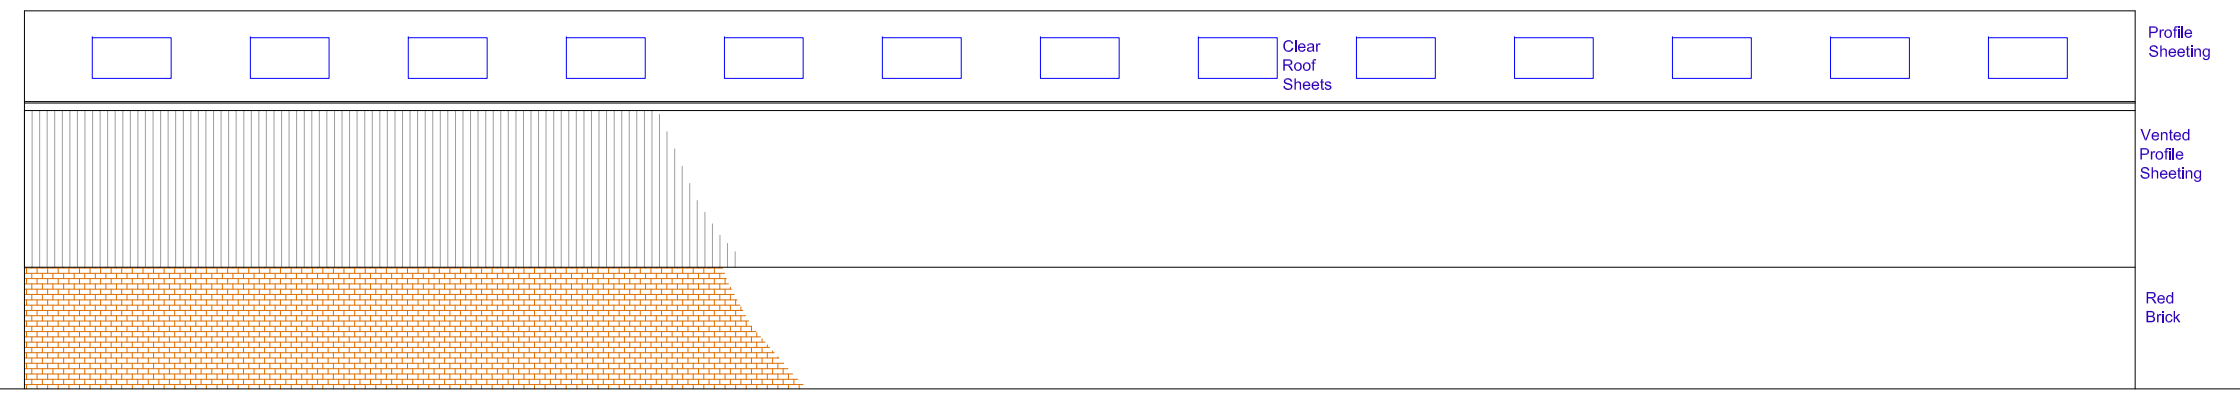

West Facing Elevation



**NOTE**  
 All Dims to be checked on site.  
 Walls shown on plans are not to be assumed to be solid & should be checked for thickness, construction, load bearing capacity & stability.



**Janet Dixon**  
 TOWN PLANNERS LIMITED

**Client Details** Mr & Mrs Ainsworth  
 Willows Wags and Whiskers  
 Goodshaw Lane, Crawshawbooth



**Project Details** Proposed Kennel,  
 Grooming and Storage Buildings

**Drawing Title** Building 1 (Existing)  
 Elevations

Scale 1:100 @ A3	Date 17/06/2010	Drawn By MW/MD
---------------------	--------------------	-------------------

Drawing Number TRI-0167	Sheet 2 of 5	Rev. D
----------------------------	--------------	-----------

Professional CAD Drafting Solutions  
 10 Holly Tree Way, Feniscowles, Blackburn, BB2 5AB  
 fax:tel 01254 614035 mob: 07909 5300(08:05-19) web: www.tricadsolutions.co.uk

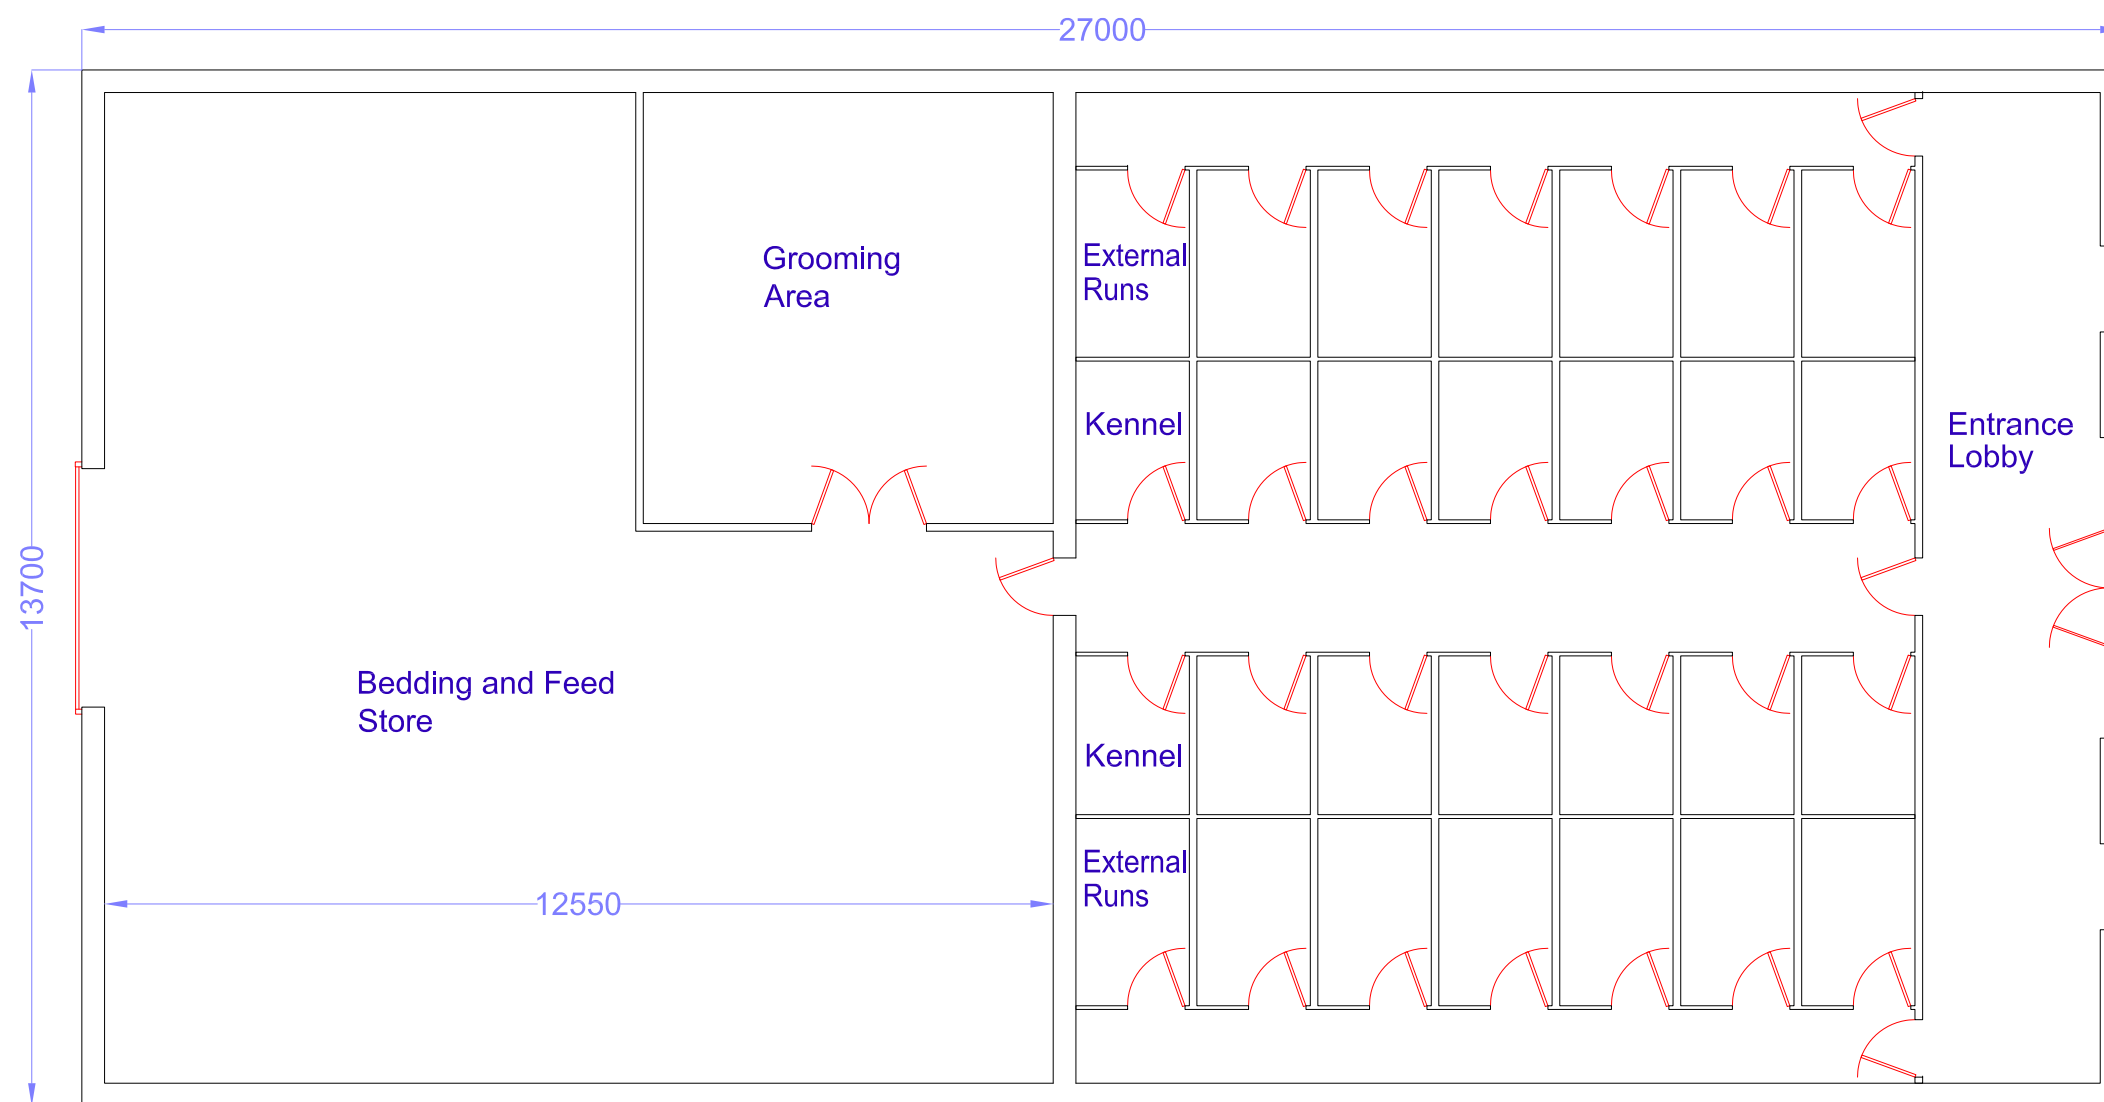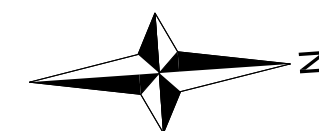

**Janet Dixon**  
TOWN PLANNERS LIMITED


**Client Details** Mr & Mrs Ainsworth  
Willows Wags and Whiskers  
Goodshaw Lane, Crawshawbooth

**Project Details** Proposed Kennel,  
Grooming and Storage Buildings

**Drawing Title** Building 2 (Proposed)  
Floor Plan


Scale 1:100 @ A3	Date 17/06/2010	Drawn By MW
---------------------	--------------------	----------------

Drawing Number TRI-0167	Sheet 5 of 5	Rev. D
----------------------------	--------------	-----------

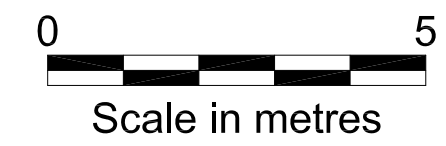


**NOTE**  
All Dims to be checked on site.  
Walls shown on plans are not to be assumed  
to be solid & should be checked for thickness,  
construction, load bearing capacity & stability.


Professional CAD Drafting Solutions  
10 Holly Tree Way, Feniscowles, Blackburn, BB2 5AB  
fax:tel 01254 614035 mob: 07909 5300(08:05-10) web: www.tricadsolutions.co.uk

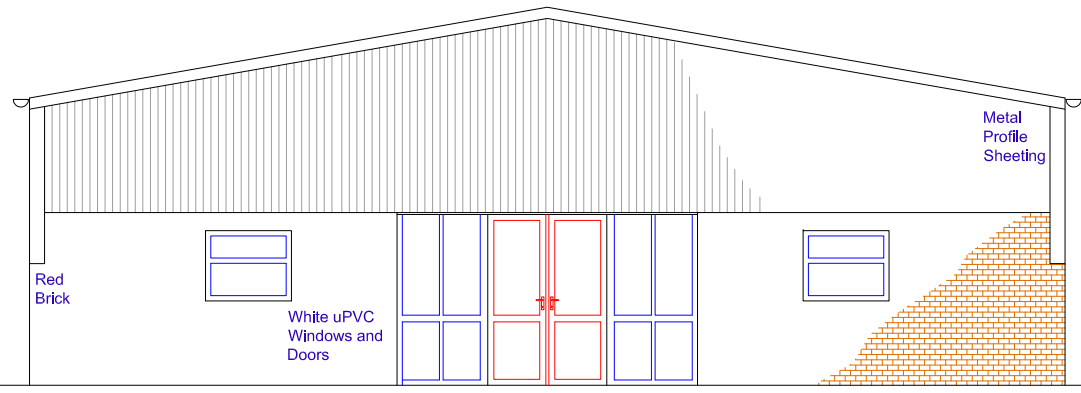


North Facing Elevation

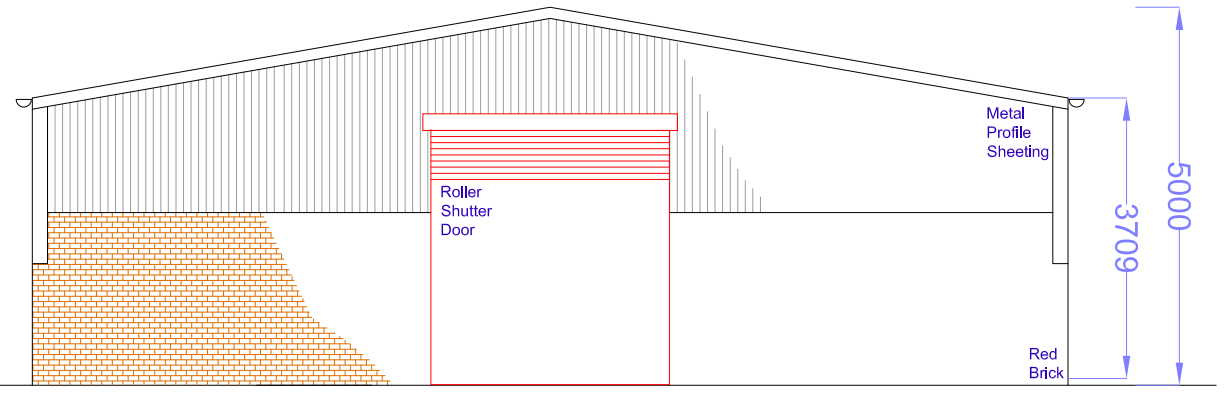


South Facing Elevation

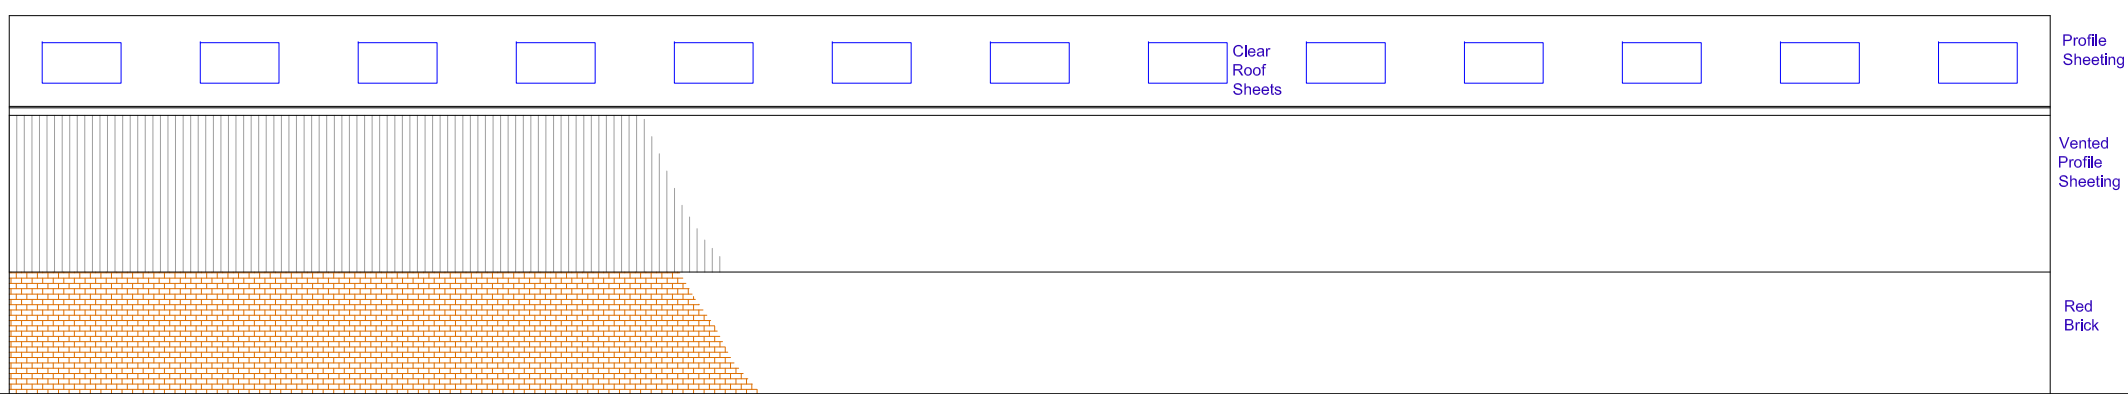

East Facing Elevation

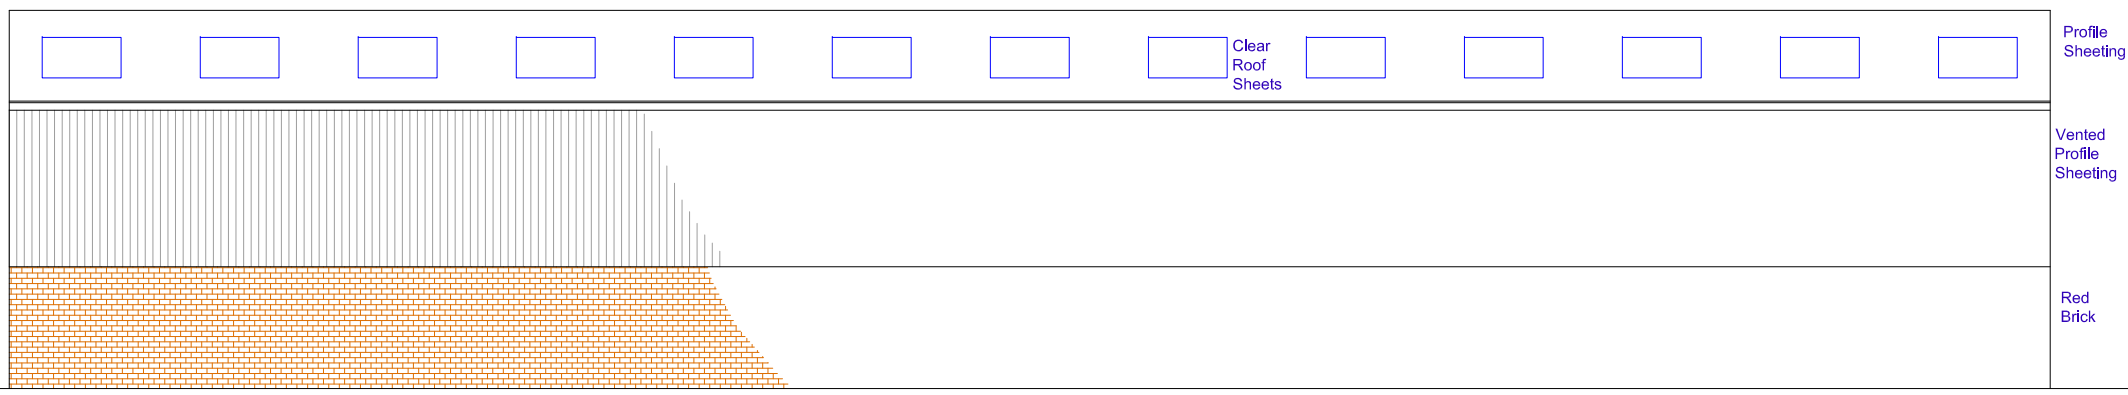

West Facing Elevation

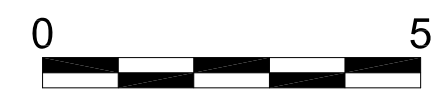

Scale in metres

**NOTE**  
 All Dims to be checked on site.  
 Walls shown on plans are not to be assumed to be solid & should be checked for thickness, construction, load bearing capacity & stability.



**Janet Dixon**  
 TOWN PLANNERS LIMITED

**Client Details** Mr & Mrs Ainsworth  
 Willows Wags and Whiskers  
 Goodshaw Lane, Crawshawbooth

**Project Details** Proposed Kennel,  
 Grooming and Storage Buildings

**Drawing Title** Building 2 (Proposed)  
 Elevations

Scale 1:100 @ A3	Date 17/06/2010	Drawn By MW
---------------------	--------------------	----------------

Drawing Number TRI-0167	Sheet 4 of 5	Rev. D
----------------------------	--------------	-----------




Professional CAD Drafting Solutions  
 10 Holly Tree Way, Feniscowles, Blackburn, BB2 5AB  
 fax:tel 01254 614035 mob: 07909 5300(08:05-10) web: www.tricadsolutions.co.uk

This copy has been made by or with the authority of  
 Rossendale Borough Council  
 Pursuant to section 47 of the Copyright Design and Patent Act 1988,  
 Unless that act provides a relevant exception to copyright, the copy must  
 not be copied without the prior permission of the copyright owner

Borough of Rossendale  
 Refusal of Planning Permission  
 This document forms part of notice  
 of refusal dated 25 JUN 2007




Main Entrances

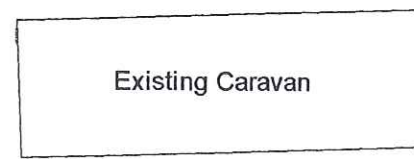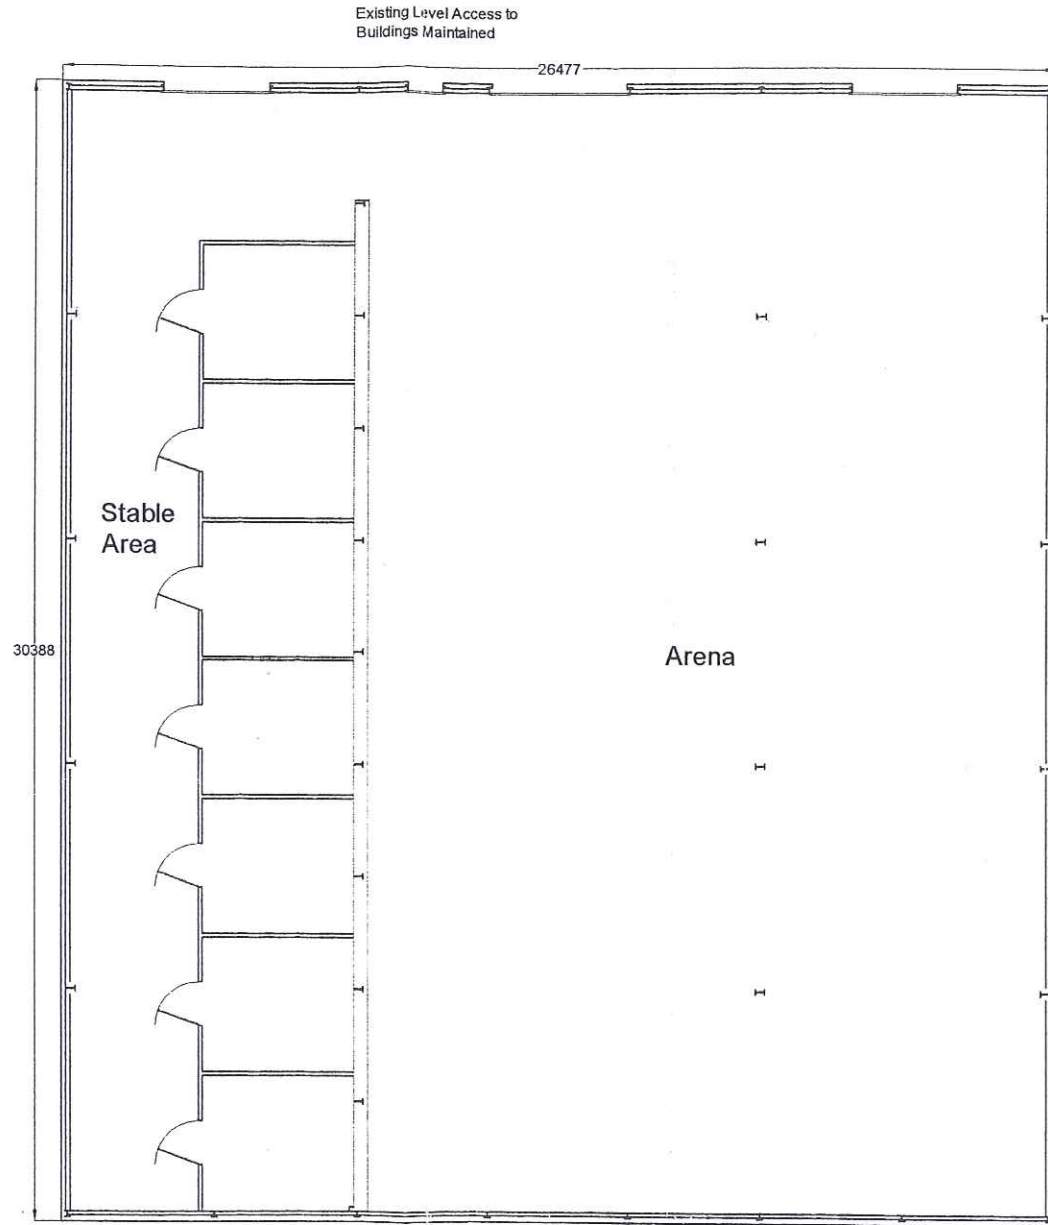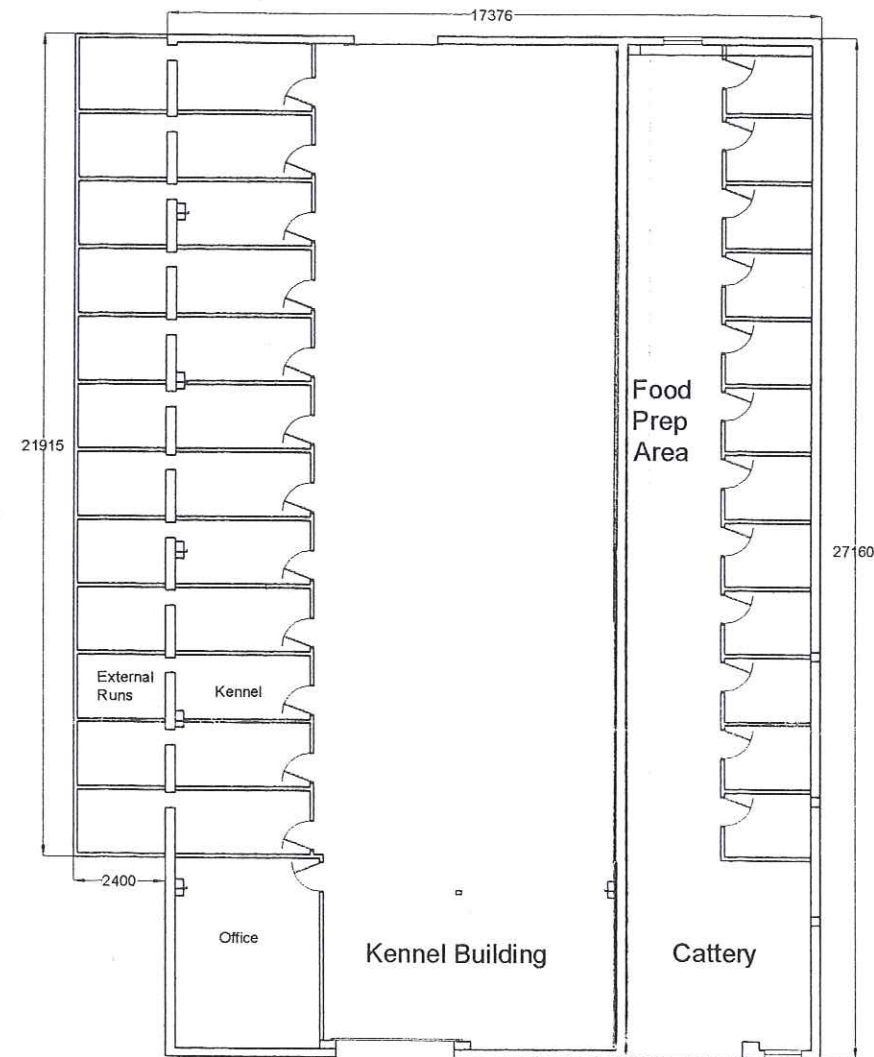

Main Entrances

2007/283

AMENDED PLANS  
 RECEIVED 22 MAY 2007

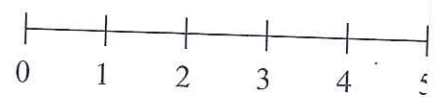

Rossendale **aliye**  
 BOROUGH COUNCIL CM

**TriCAD** Solutions Ltd.

**Janet Dixon**  
 TOWN PLANNERS LIMITED

Client Details **Mr & Mrs Ainsworth**  
 Willows Farm Buildings  
 Goodshaw Lane, Crawshawbooth

Project Details **Conversion from**  
 Agricultural Buildings to Kennels,  
 Cattery and Stables

Drawing Title **Proposed Plans**

Scale 1:200 @ A3	Date 04/10/2006	Drawn By MW
---------------------	--------------------	----------------

Drawing Number TRI-0167	Sheet 4 of 6	Rev. 0A
----------------------------	--------------	------------

**NOTE**  
 All Dims to be checked on site.  
 Walls shown on plans are not to be assumed  
 to be solid & should be checked for thickness,  
 construction, load bearing capacity & stability.

**Professional CAD Drafting Solutions**  
 10 Holly Tree Way, Fencotelee, Blackburn, BB2 5AB  
 tel: 01284 814505 fax: 01284 814506 web: www.tricadsolutions.co.uk