



Land off Blacwood Road, Stacksteads
Scale 1:1250@A4

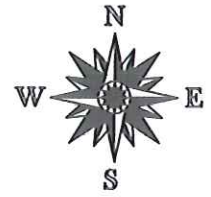

Ordnance Survey Plan

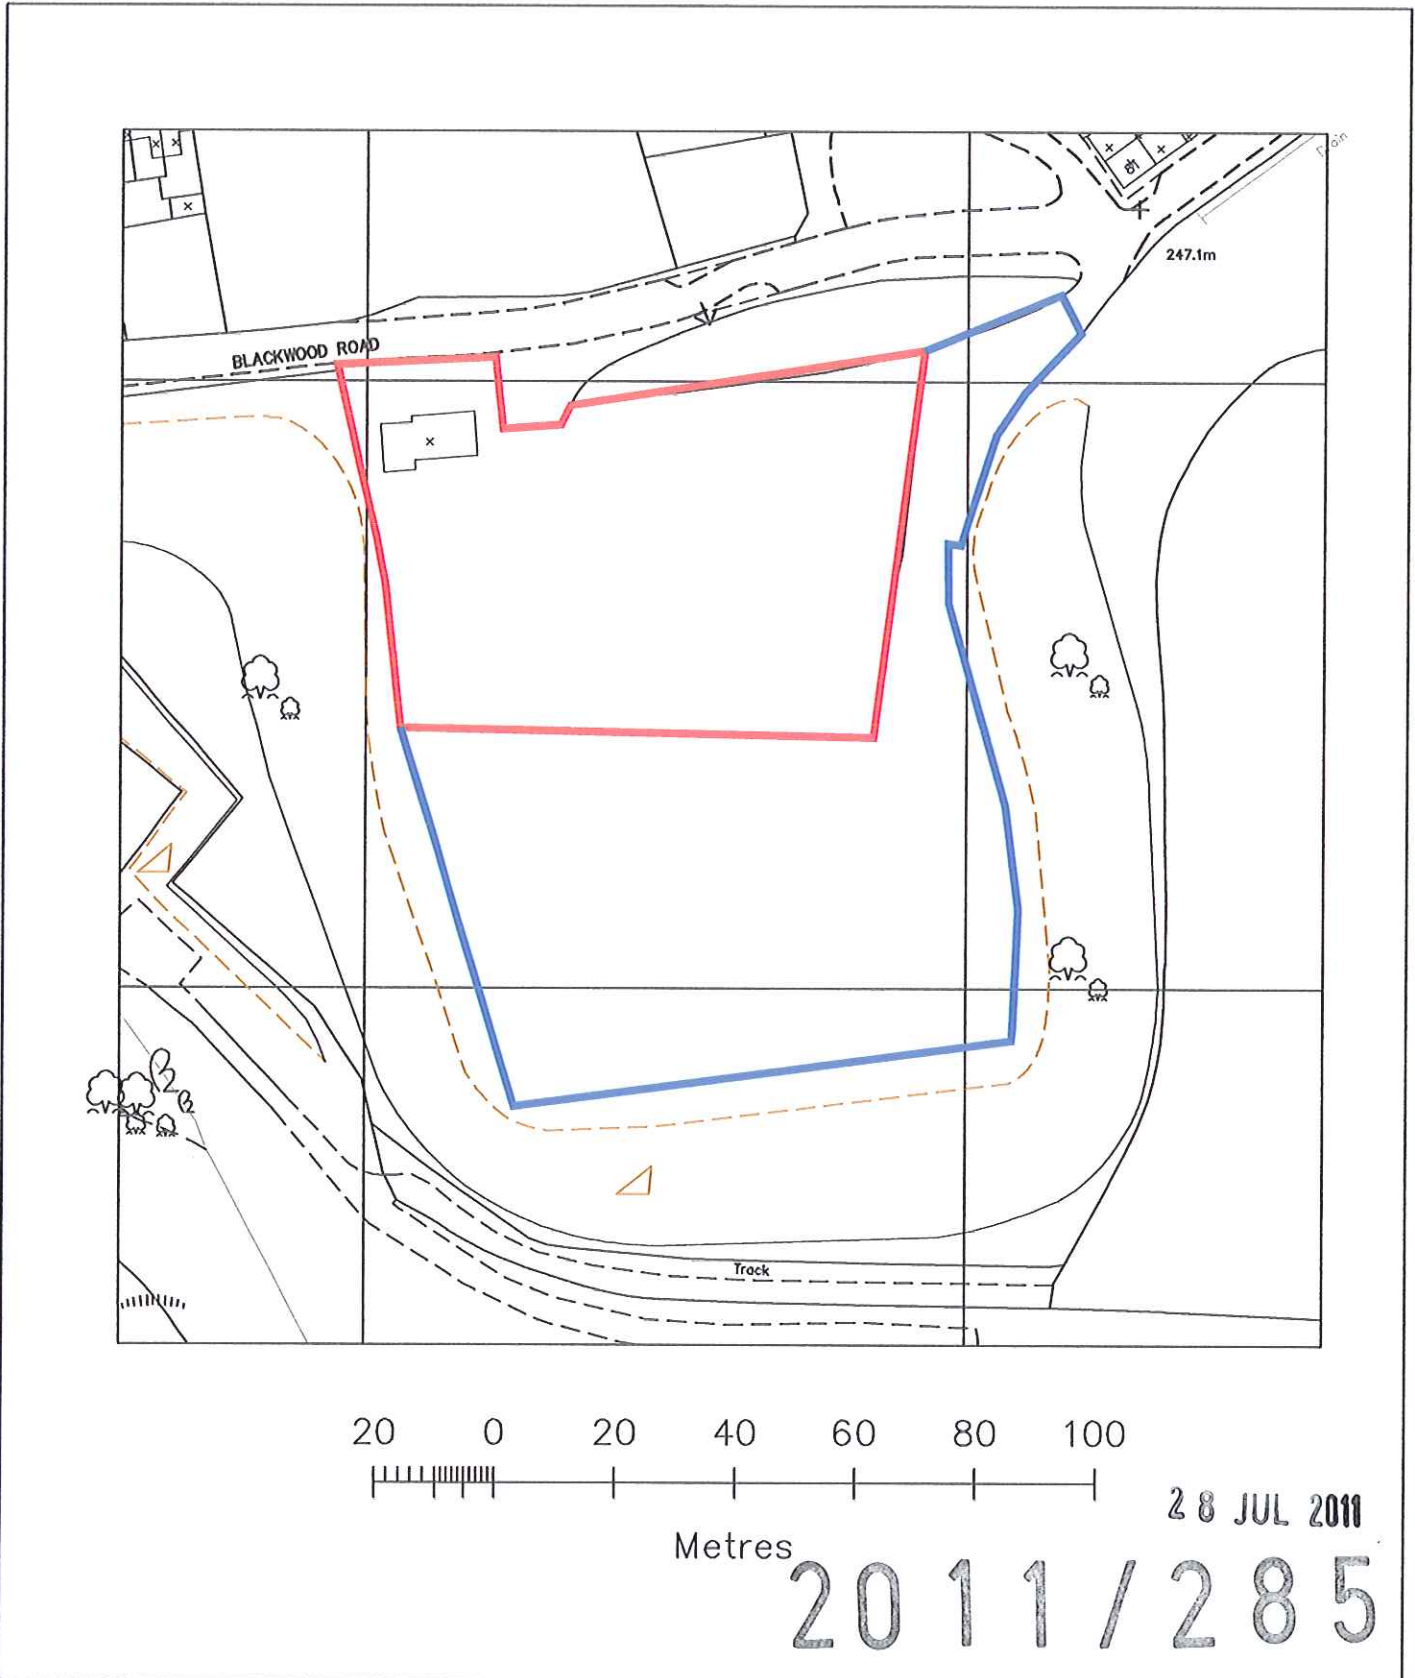

DO NOT SCALE

GENERAL NOTES

Rev	Date	Title

Client

Mr Nathan Crook

Project
Proposed Change of use of former scrap yard to Campsite for Static and Touring Caravans and tents at Land off Blackwood Road, Stacksteads, Bacup

Job No.	Area	File Ref
2011/17		

Title
Proposed Site Plan

Date	Dim.	Scale	Checked	Rev.
2011/17-01	BE	1:300@A1		A

edmondson design services
Ben Edmondson B.Sc(Hons)

20 Fernhill Drive
Stacksteads, Bacup
Lancashire
OL13 8JS
Tel 01706 870944
e: edmodesign@yahoo.com

247.1m

BLACKWOOD ROAD

Access Gate to be retained

Gated access from Blackwood Road
New Wrought Iron Gates with Key Code access

Existing Un-occupied dwelling with permission for habitation for security purposes on the site granted. Dwelling to be used in association with the proposed campsite for security, reception and office facilities

Toilet and Shower block

Waste sluice

Small Container unit to be retained to store site maintenance tools

5No. Static Caravans

Area for Tent pitches

11 pitches for Touring Caravans

2m High Palisade Fencing

Carparking Spaces

2m High Palisade Fencing

Area owned by the Applicant to be used for possible extension of campsite facilities should the venture prove successful

62600

7800

x