


NORMAN THOMPSON

CHARTERED SURVEYOR & BUILDING DESIGN CONSULTANT

6 Gatehead Bank, Marsden,
Huddersfield. HD7 6LE.

Telephone & Fax. 01484 841197.

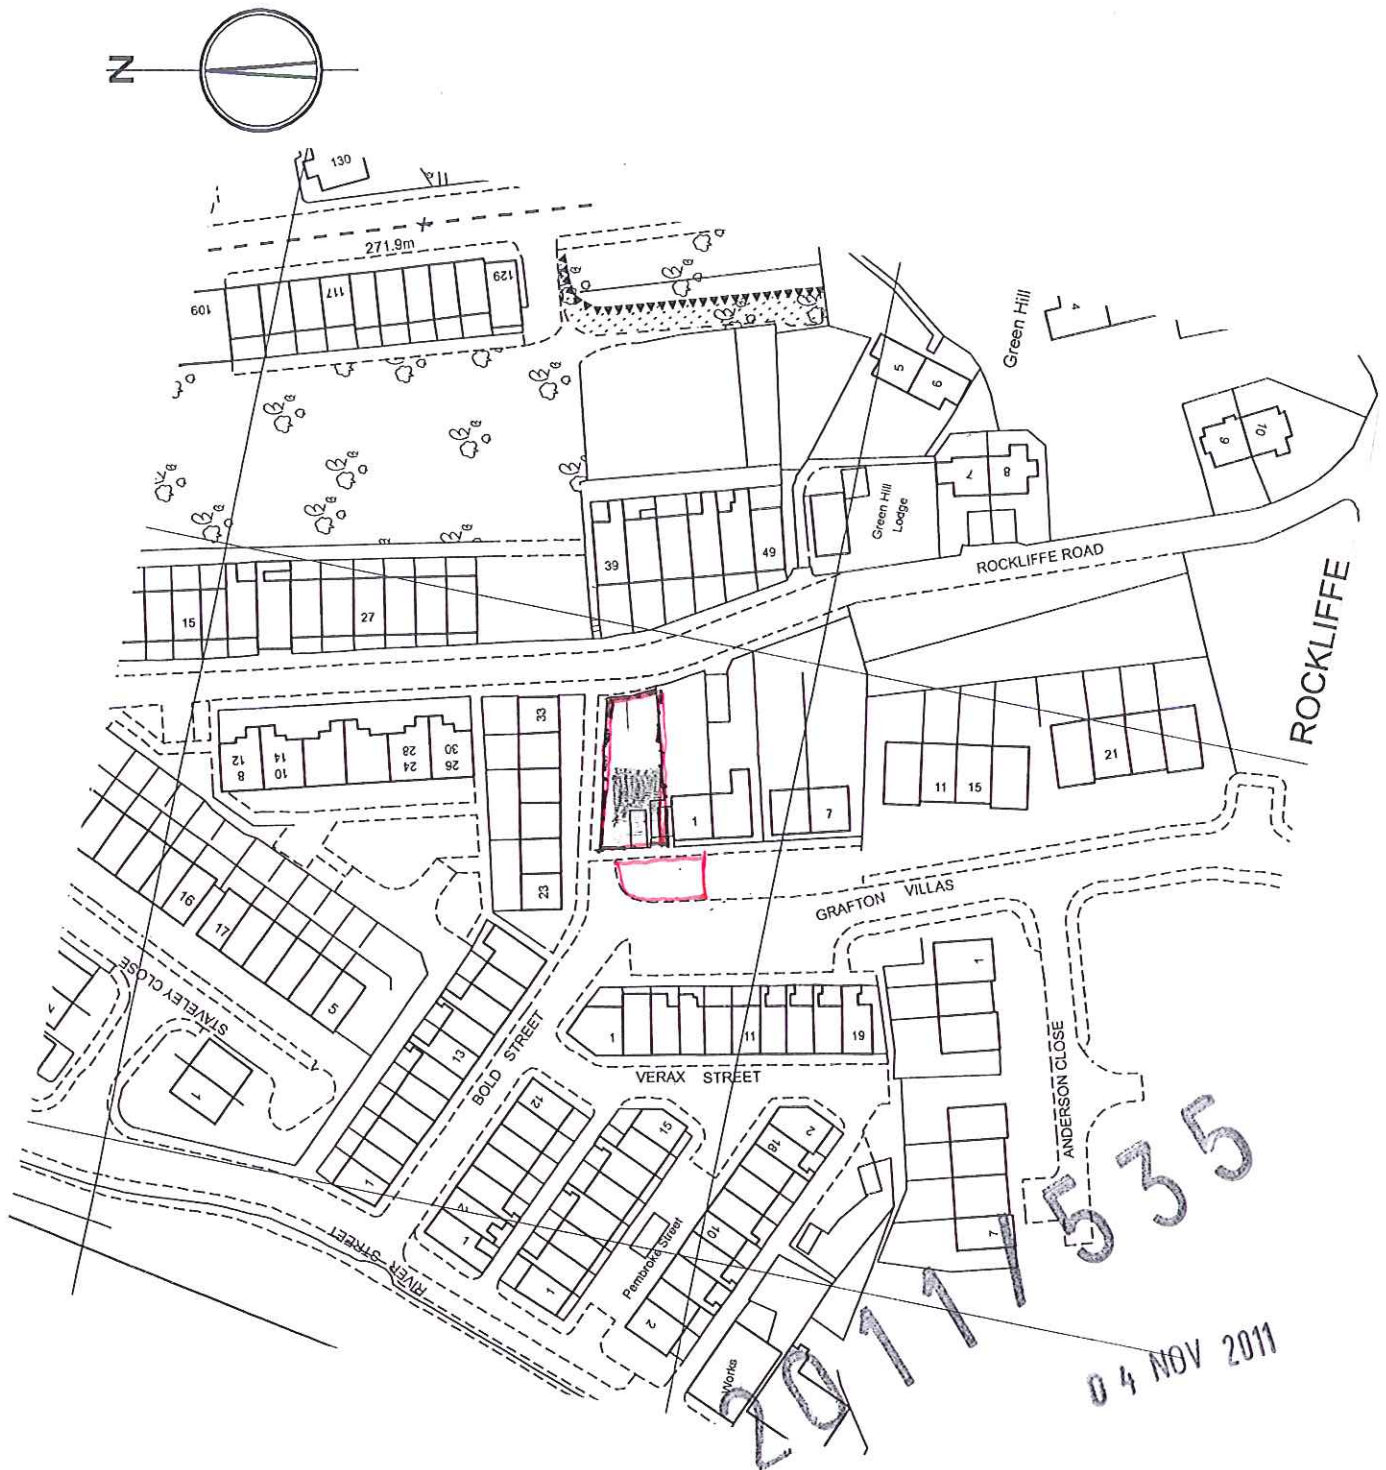

© Crown copyright. All rights reserved. License Number AL 100002644.

Mr H. Wilcox
Heathfield
Helmeshore Road
Haslingdonn BB4 4BW


proposed dwellings on land
adjacent 1. Grafton Villas
Bacup. Rossendale. OL13 9QZ

location plan


scale 1 : 1250
drawn N. Thompson
date May 2011

drawing number revision

3026 / 2

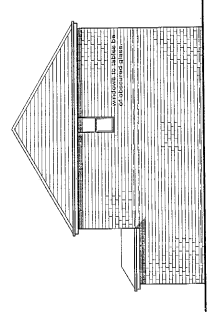

south elevation

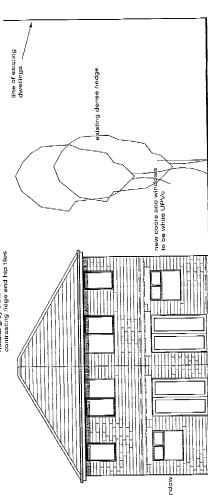

east elevation

new roof and gable roof with
concealing ridge and bargeboards

new stone and brick
to the walls above

new stone and brick
to the walls above

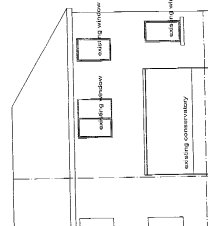



west elevation

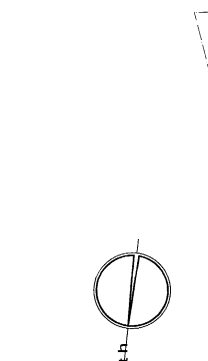

north elevation



south elevation

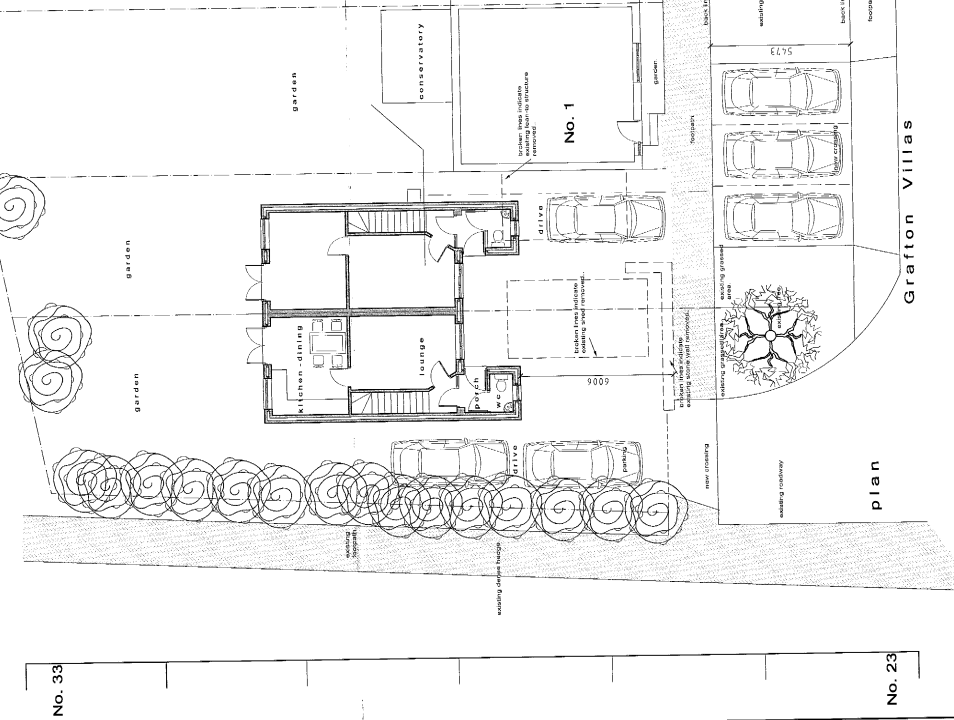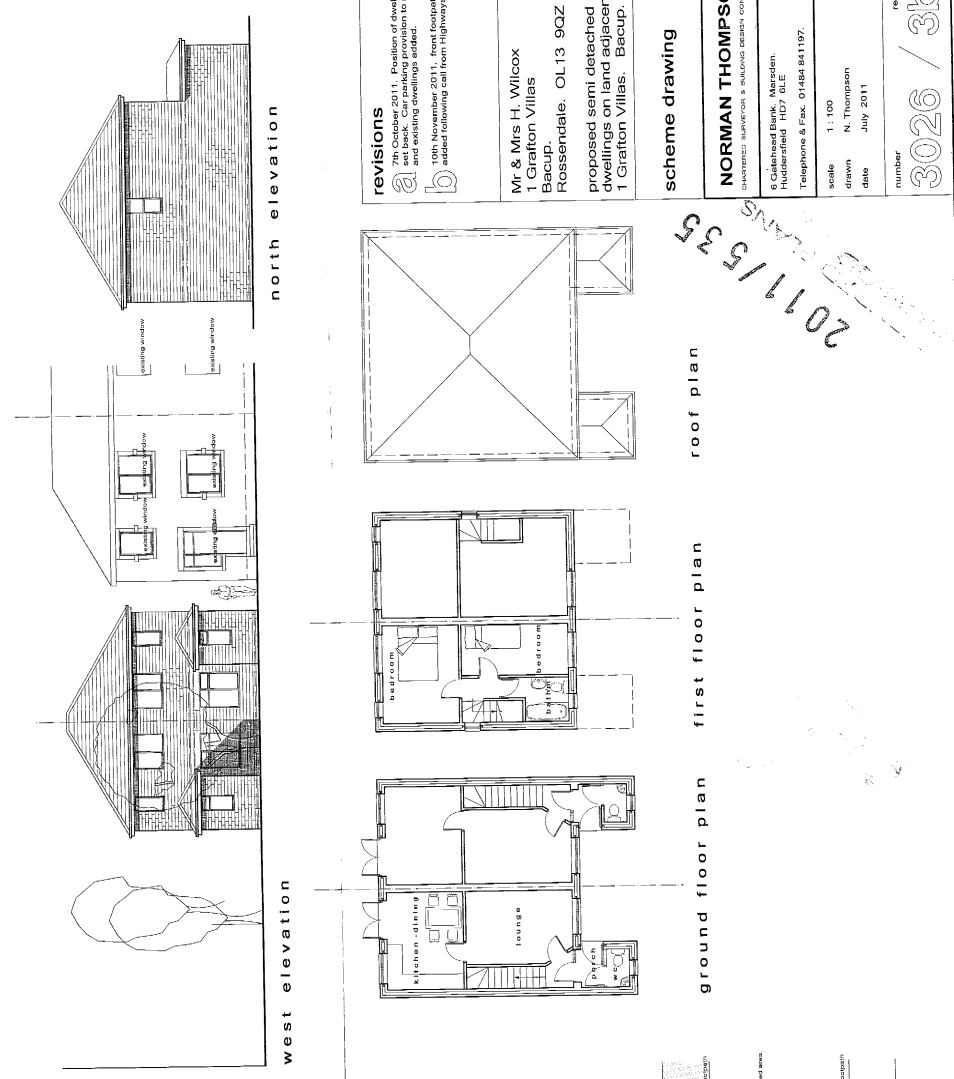

revisions
 7th October 2011. Position of dwellings set back. Car parking provision to new and existing dwellings added.
 10th November 2011. From floorplan added following call from neighbours.

Mr & Mrs H. Wilcox
 1 Grafton Villas
 Bacup.
 Rossendale. OL13 9QZ

proposed semi detached dwellings on land adjacent to Grafton Villas. Bacup.

norman thompson
 CHARITABLE SURVEYOR & BUILDING DESIGN CONSULTANT
 6 Calfhead Bank, Marsden,
 Huddersfield HD7 0LE
 Telephone & Fax: 01484 841197.

scale 1:100
 drawn N. Thompson
 date July 2011

number 3026 / 3b
 revision

2011/535