




# proposed plans and elevations @ 1:50

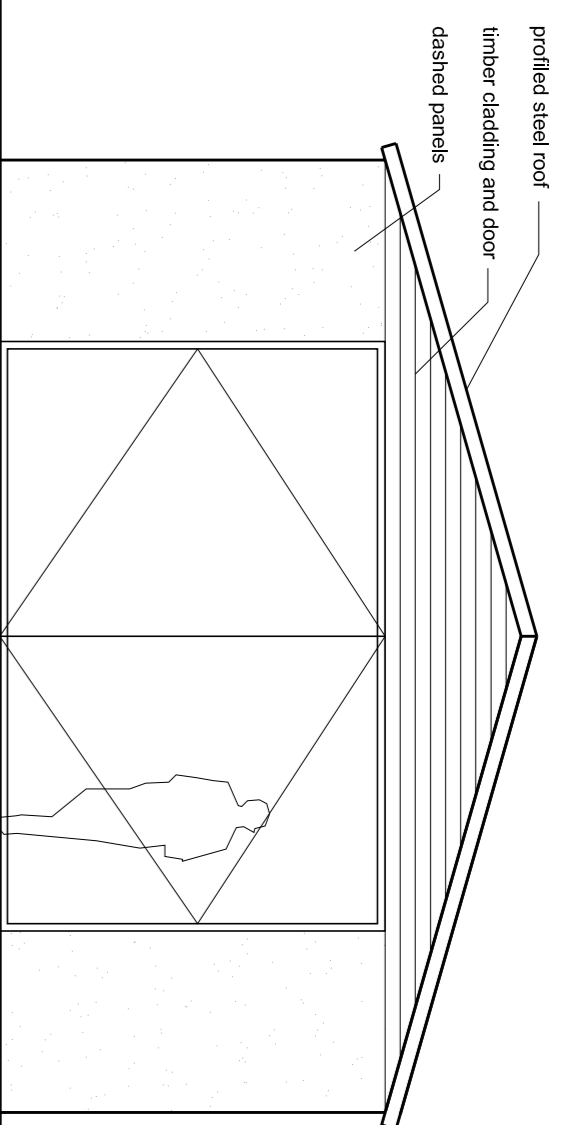


Proposed Front Elevation

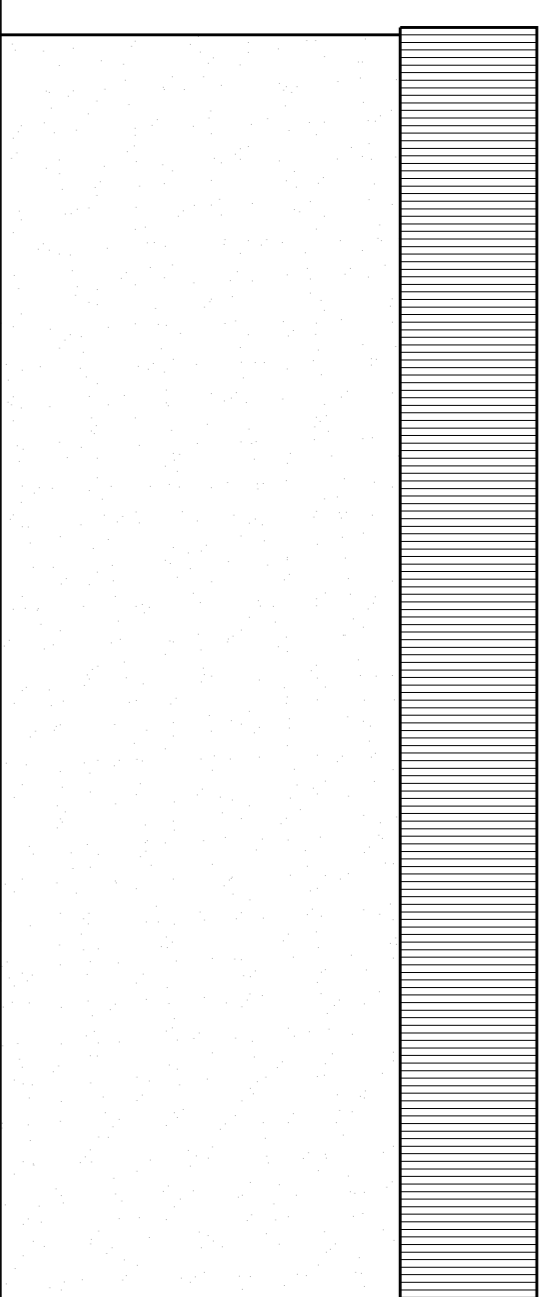


Proposed Side Elevation

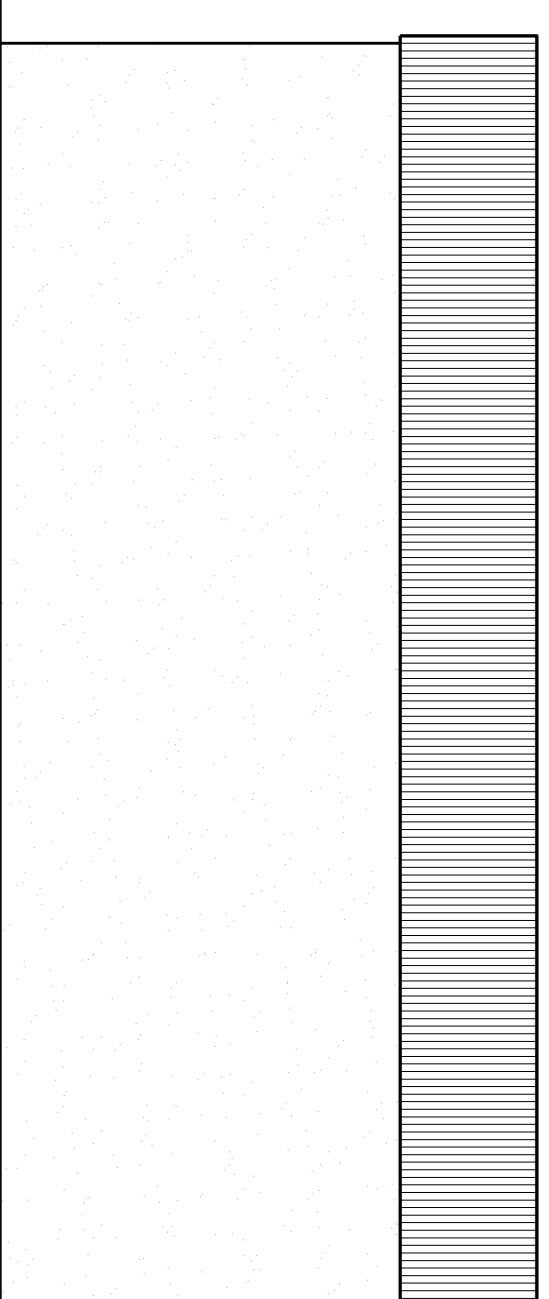

Proposed Side Elevation

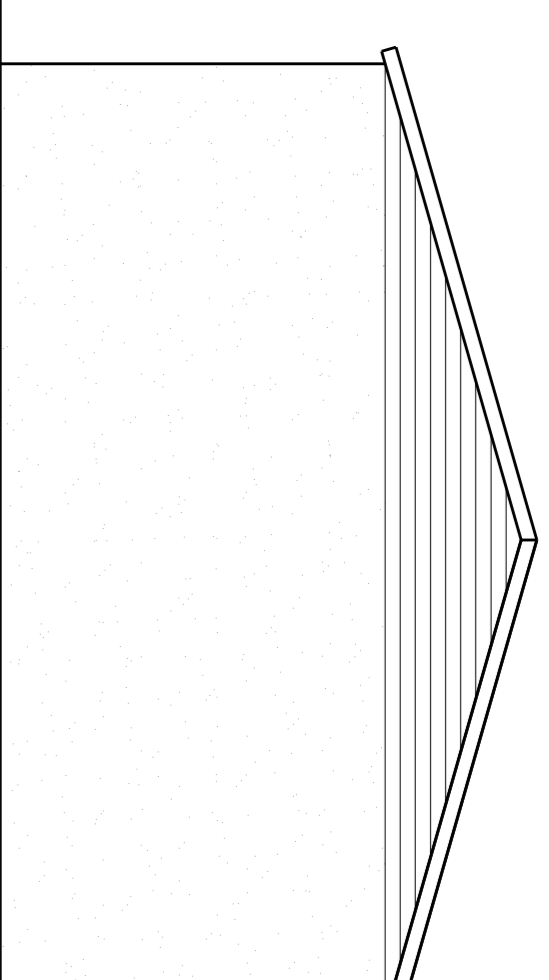


Proposed Rear Elevation

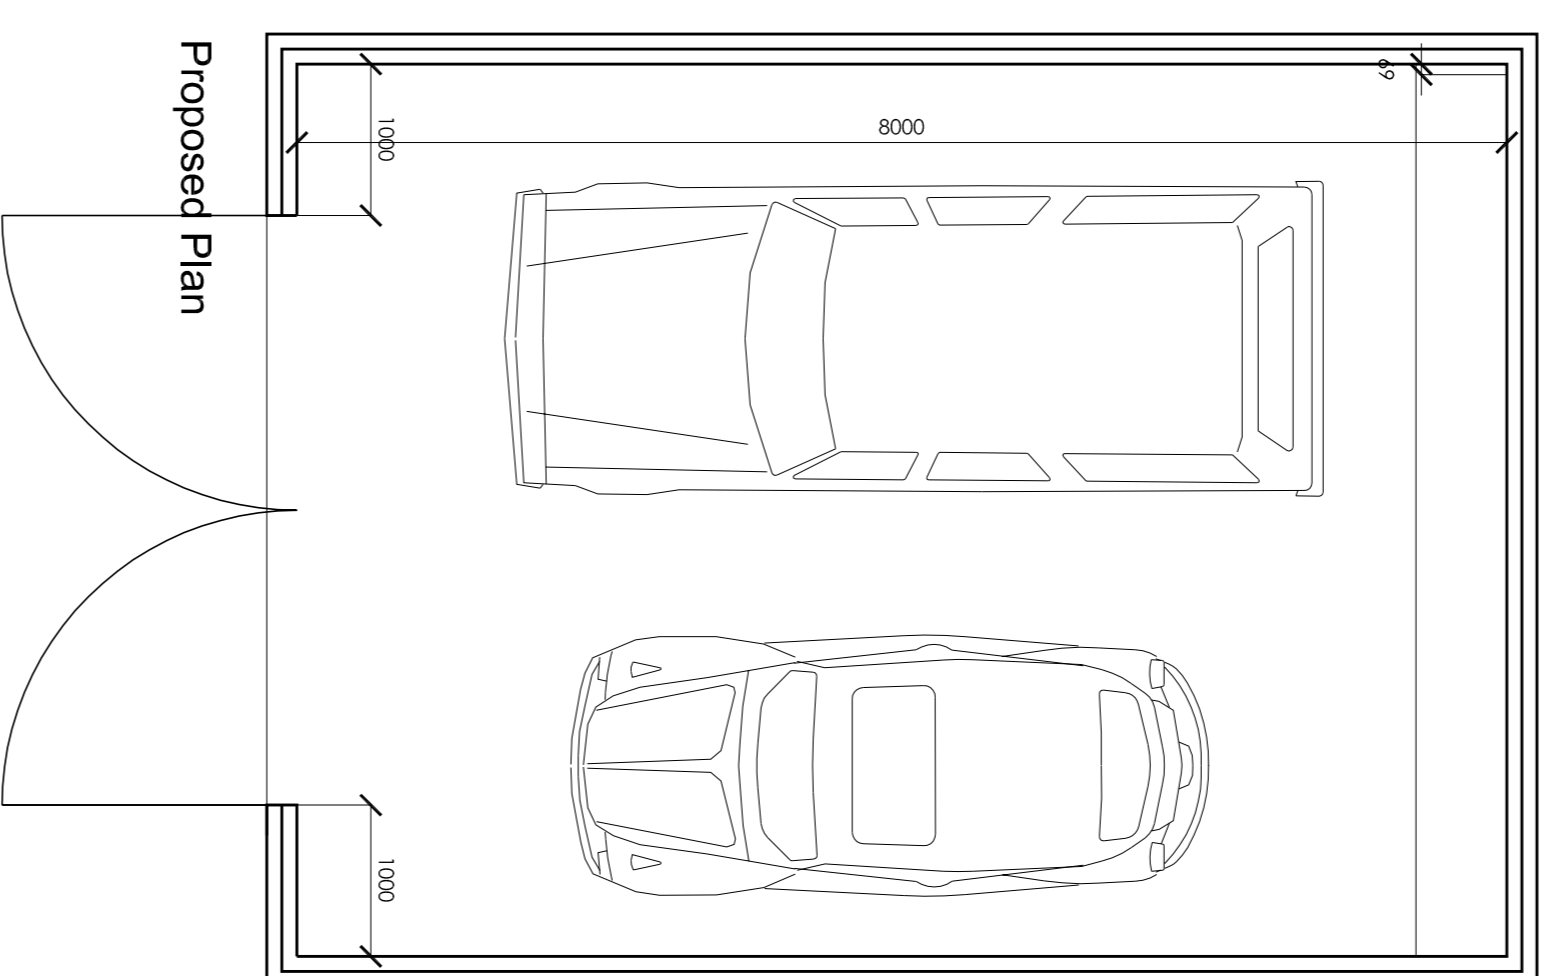

## location plan @ 1:1250



## siteplan @1:200

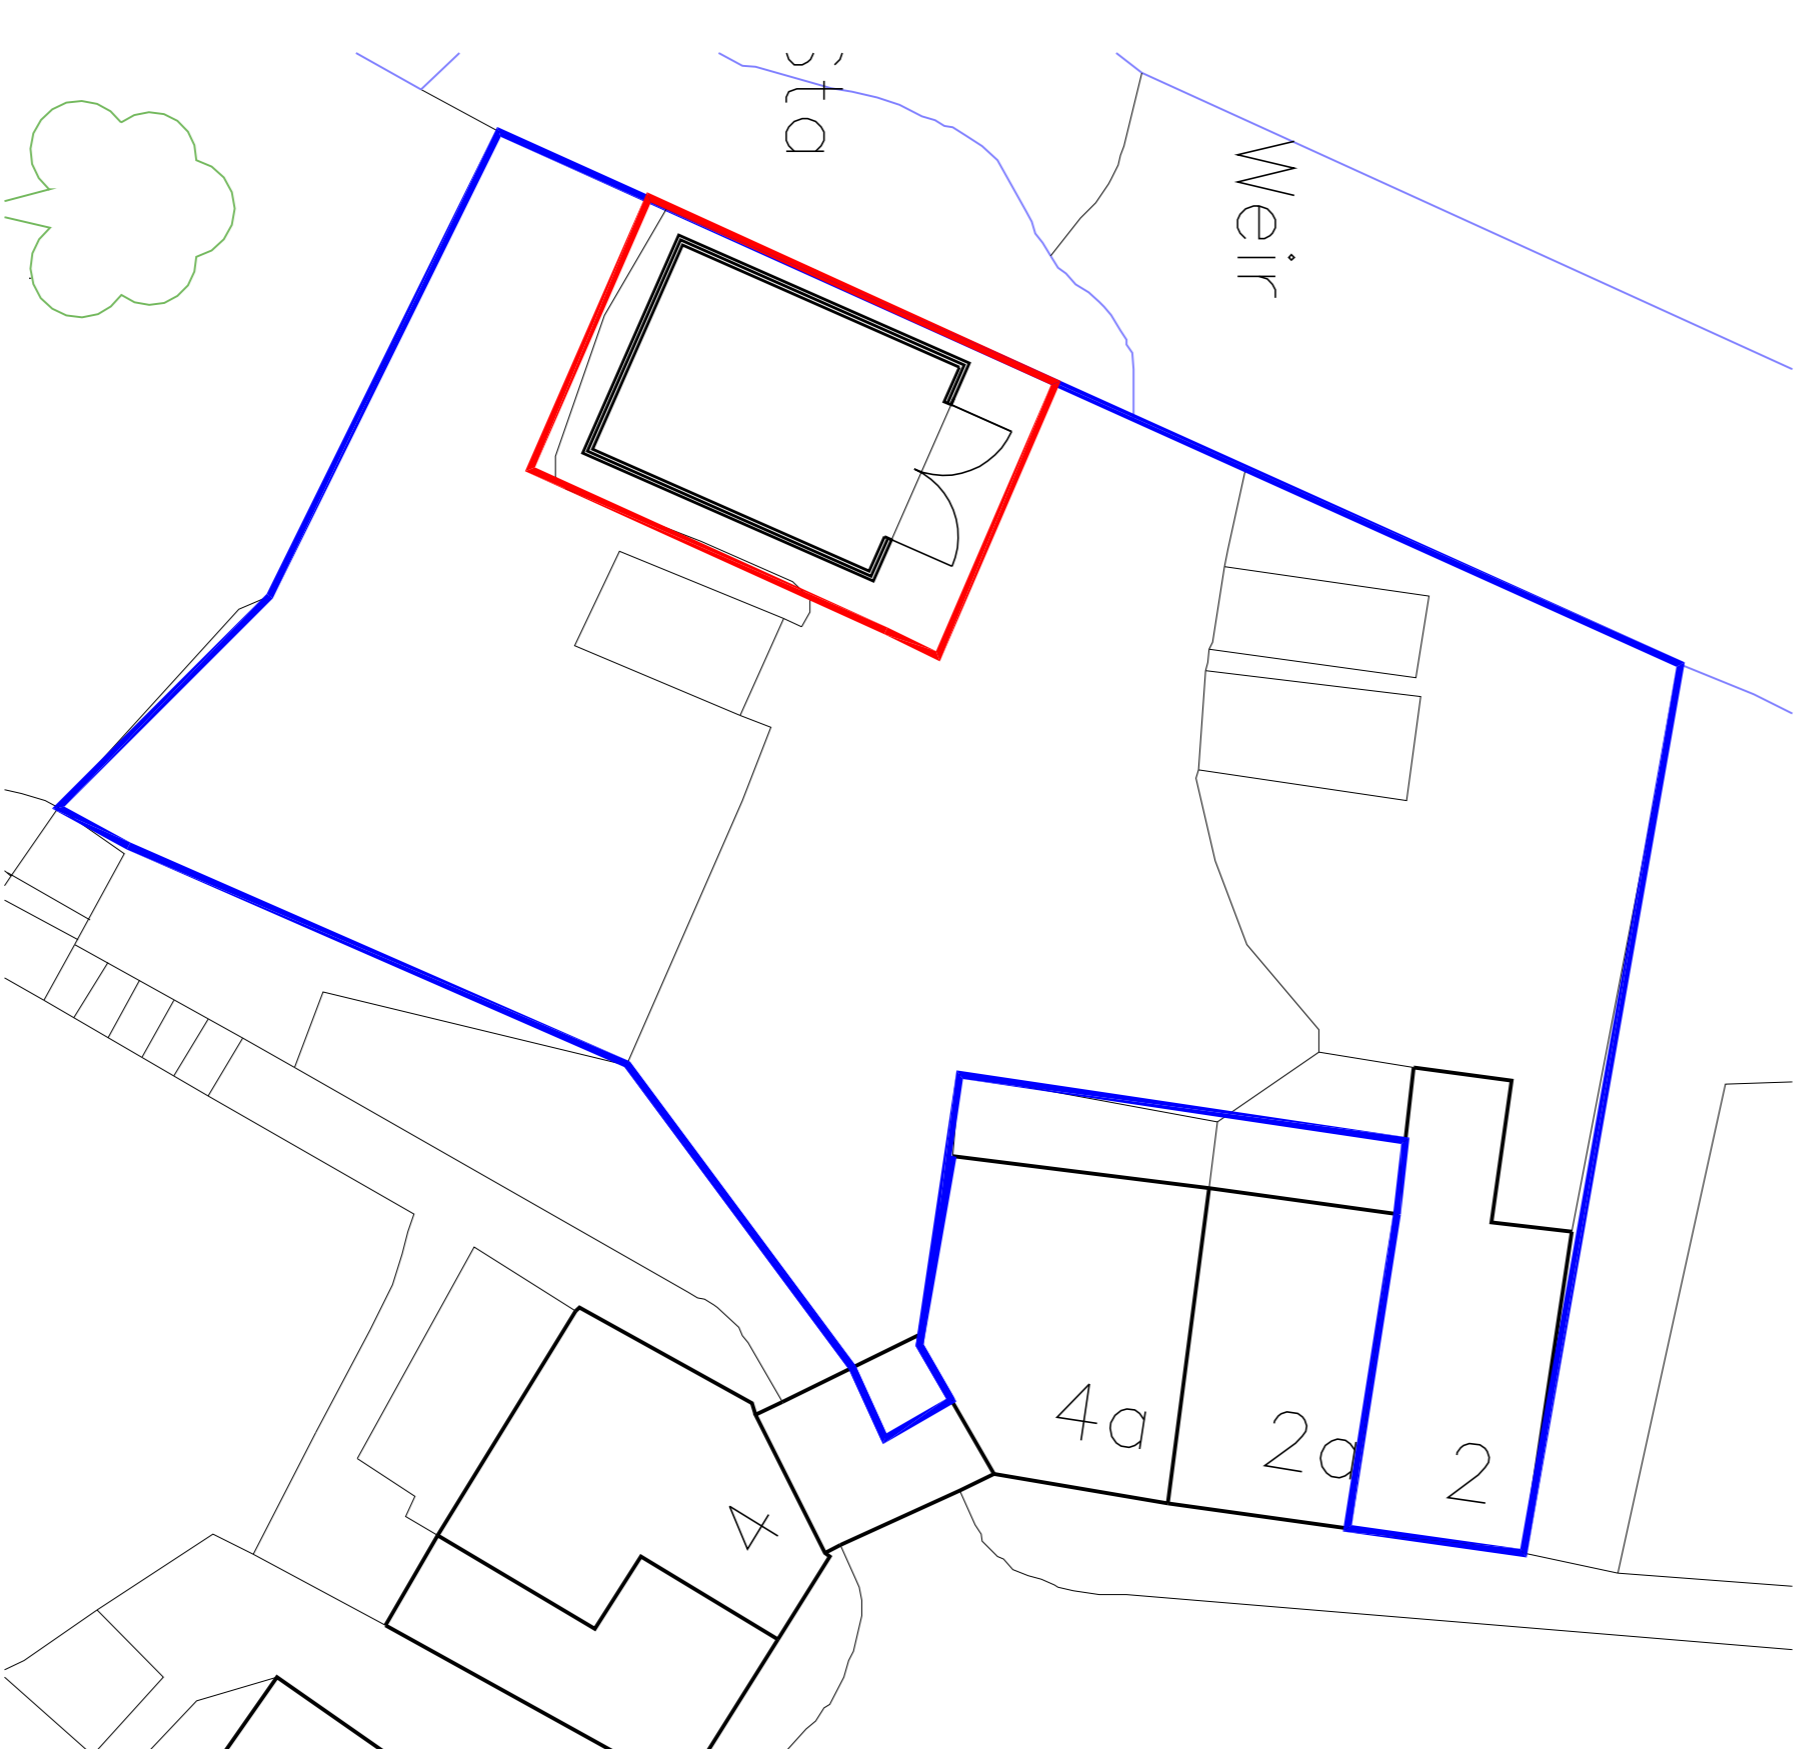

Seam Copyright 2011  
 Reproduction in whole or in part is prohibited  
 without the prior permission of Ordnance Survey.

ALL DIMENSIONS ARE TO BE CHECKED ON SITE  
 ANY DISCREPANCIES ARE TO BE REPORTED TO THE ARCHITECT  
 BEFORE ANY WORK COMMENCES  
 THIS DRAWING SHALL NOT BE SCALED TO ASCERTAIN ANY  
 DIMENSIONS WORK TO HOUDED DIMS ONLY  
 THIS DRAWING HAS BEEN PRODUCED FOR THE PURPOSES OF  
 OBTAINING PLANNING AND BUILDING CONTROL APPROVAL  
 IT IS NOT A FULL WORKING DRAWING  
 THIS DRAWING MUST NOT BE REPRODUCED WITHOUT EXPRESS  
 WRITTEN PERMISSION FROM WALSH ARCHITECTS LTD.  
 THE CLIENT IS REQUIRED TO NOTIFY ALL NEIGHBORS 21 DAYS  
 BEFORE COMMENCEMENT OF WORKS IN ACCORDANCE WITH  
 THE PARTY WALL ACT 1996.  
 THE CLIENT IS REMINDED APPOINTMENT OF A PLANNING  
 SUPERVISOR MAY BE NECESSARY UNDER THE CDM.  
 RESOLUTIONS.

rev	date

Walsh Architects  
 21 Law Road, Stocklands OL13 0EA  
 01297 871717  
 01297 871717  
 info@walsharchitects.co.uk  
 www.walsharchitects.co.uk

purpose Planning only  
 client Michaela Compton, 2 Law Road, Stocklands OL13 0EA  
 Retrospective Application for Erection of Garage

drawing title Proposed Plans, Elevations, Location Plan and Siteplan  
 drawing no. 11.54.01 date Dec 11  
 scale(s) 1:50@A1