



LOCATION PLAN


SCALE 1:2500

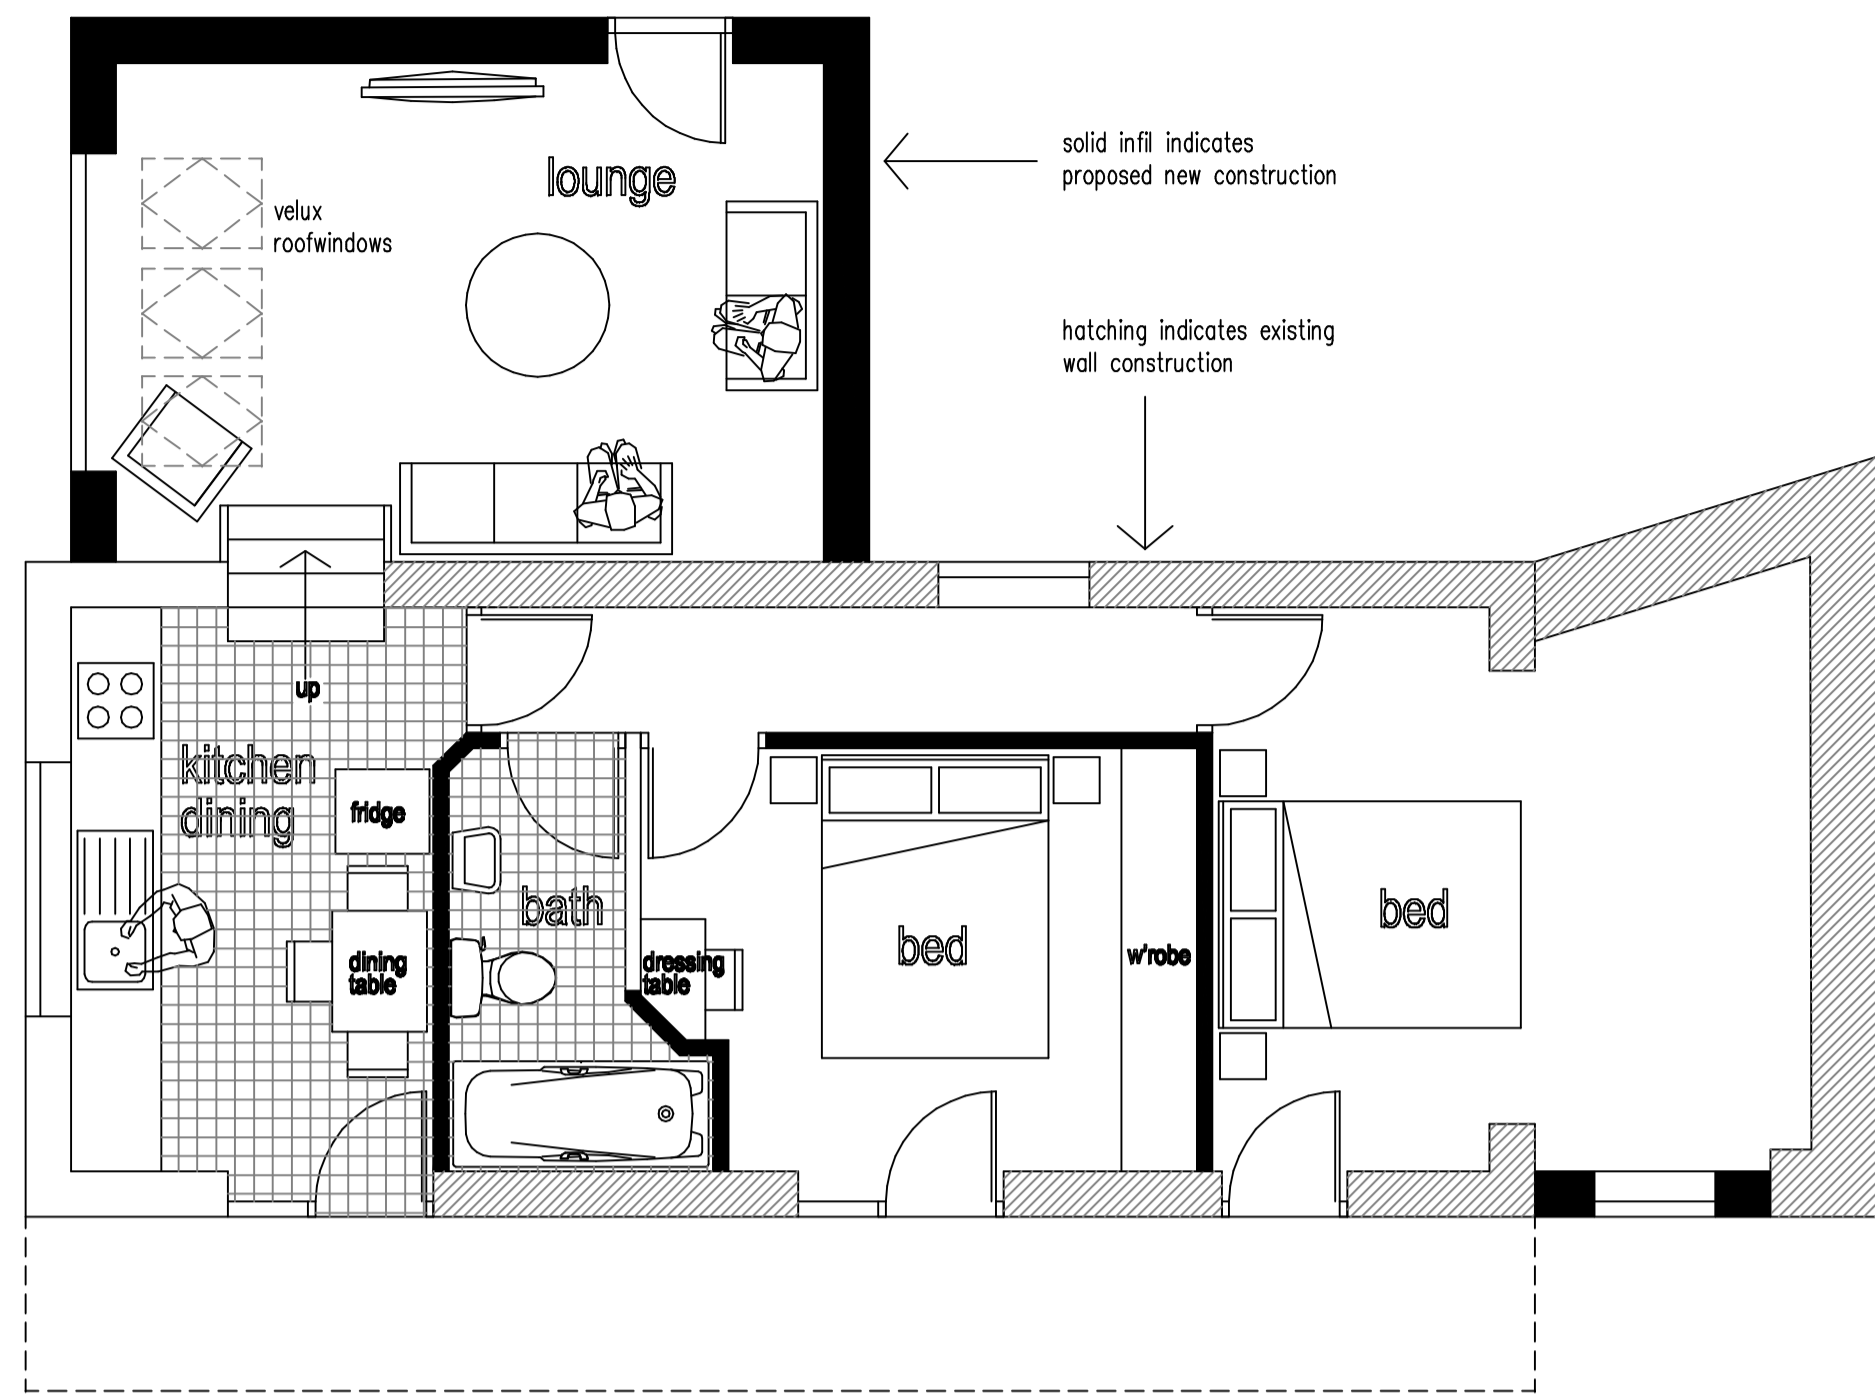

proposed floor plan scale 1:50


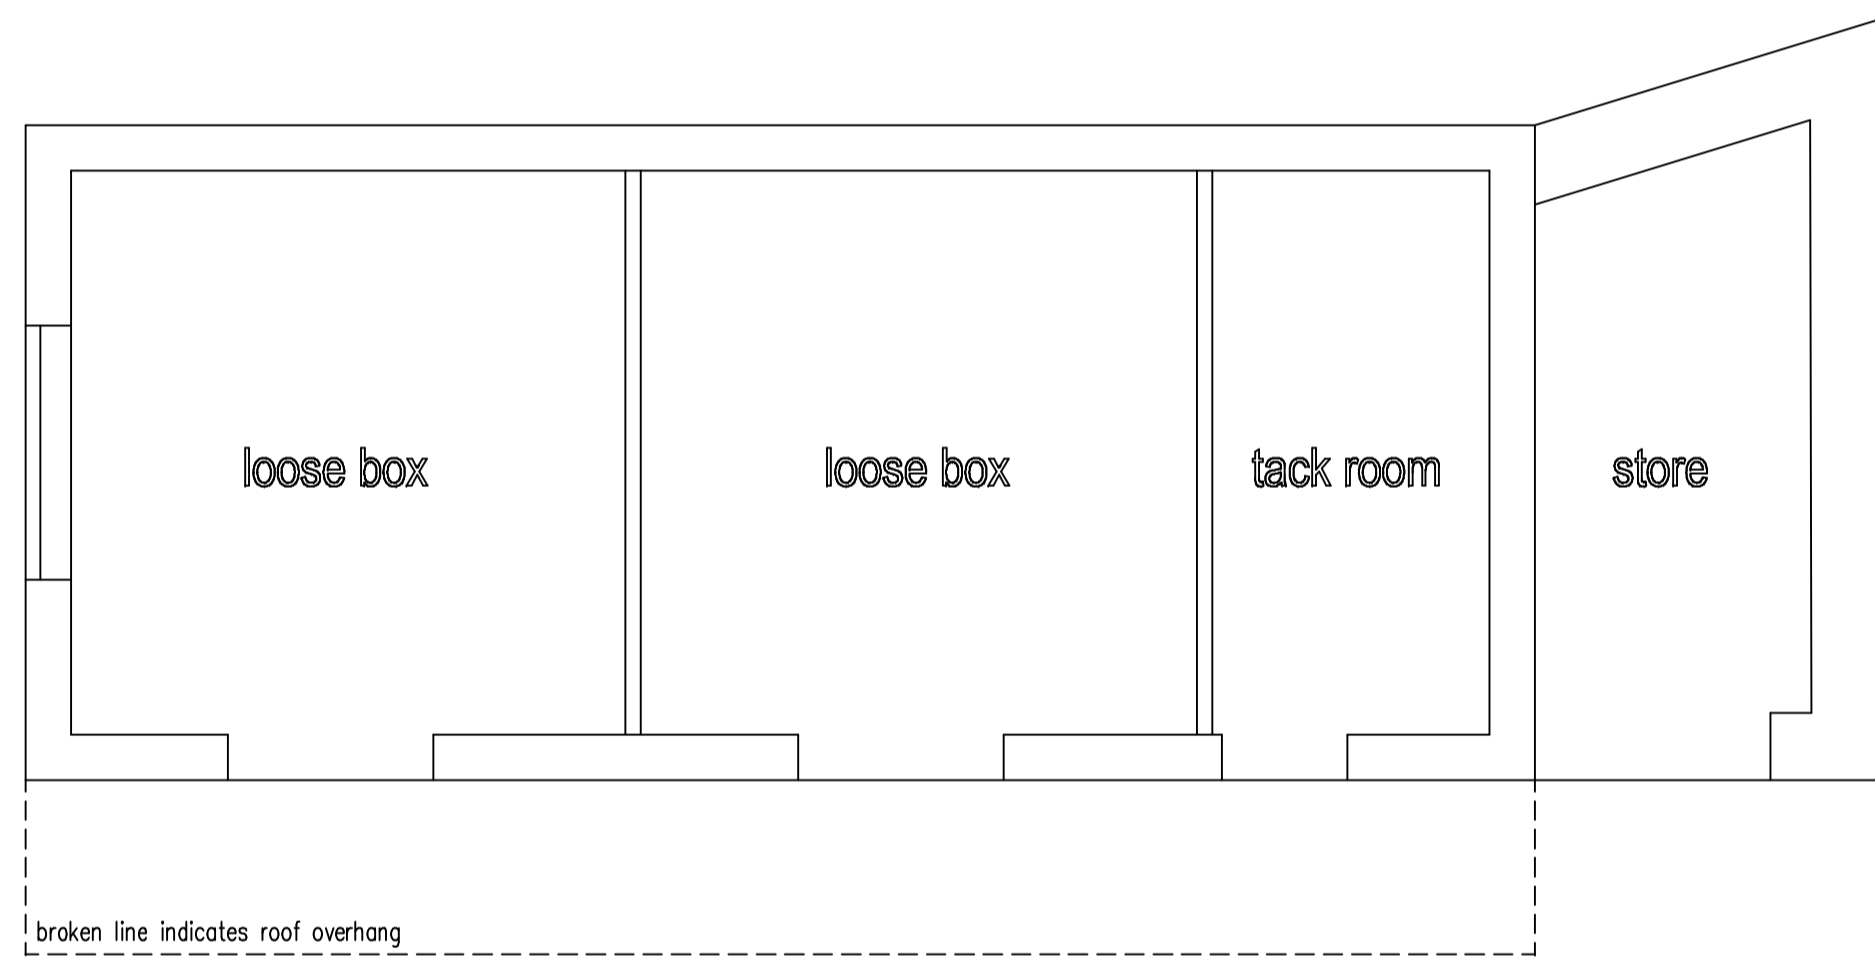


existing floor plan scale 1:50

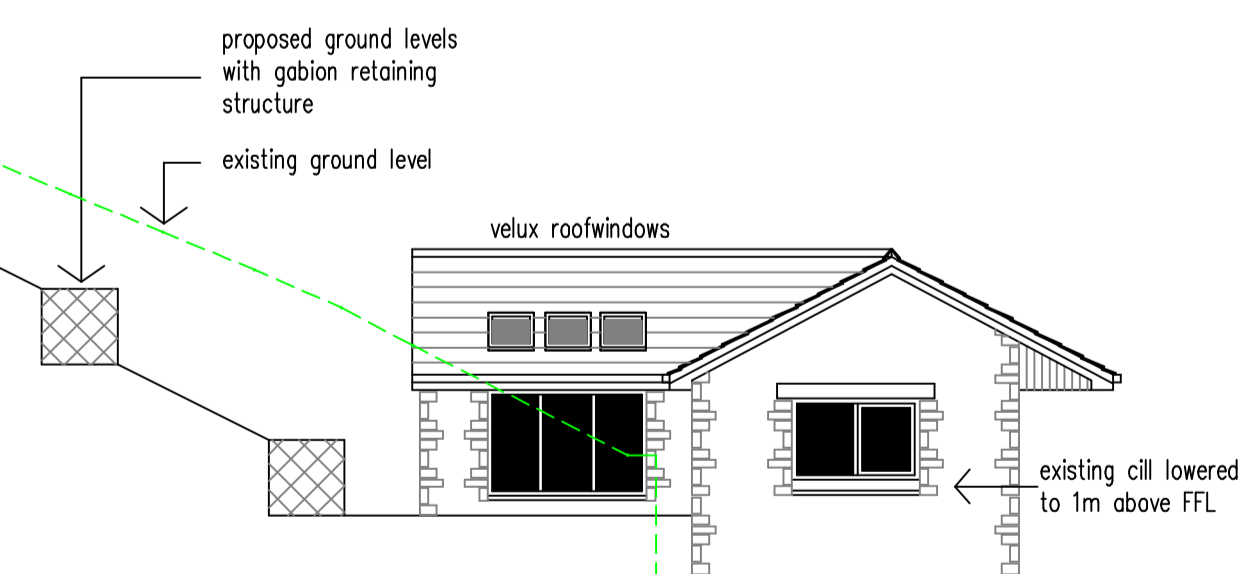


FFL within existing building to be 150mm above existing ie 240.60m AOD

existing opening built up in cavity blockwork and to have textured render external finish

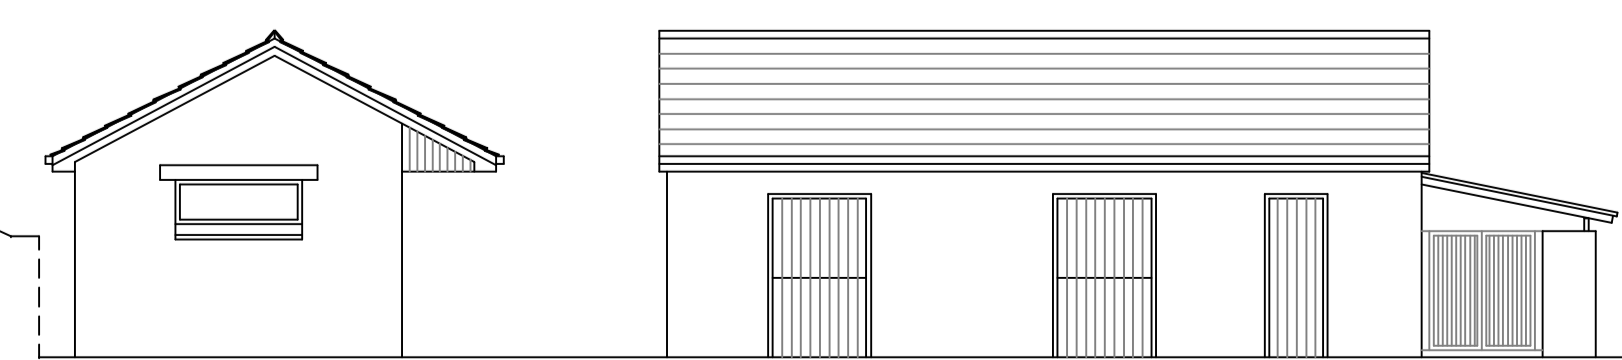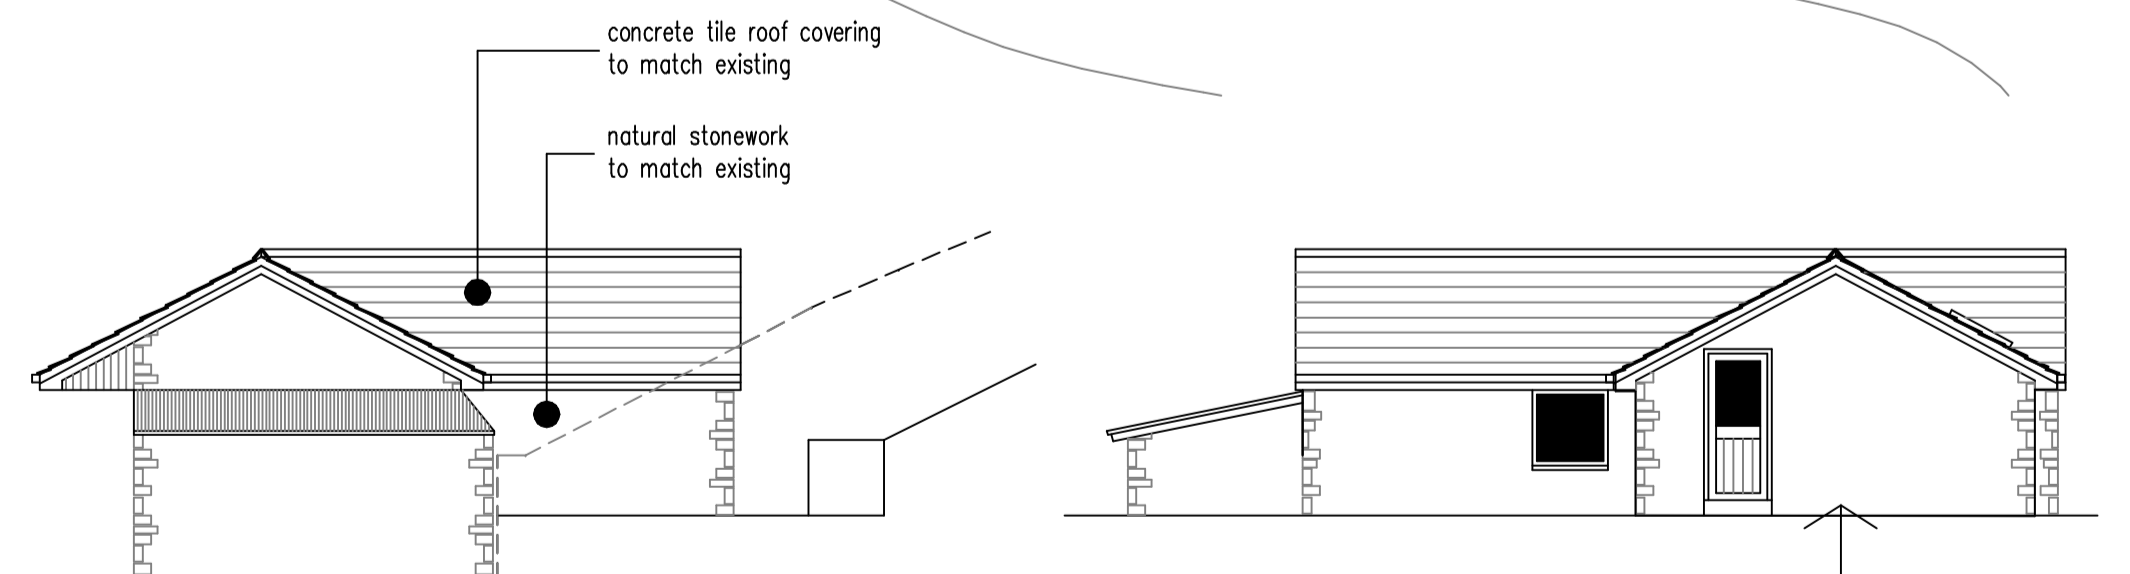


scale 1:100

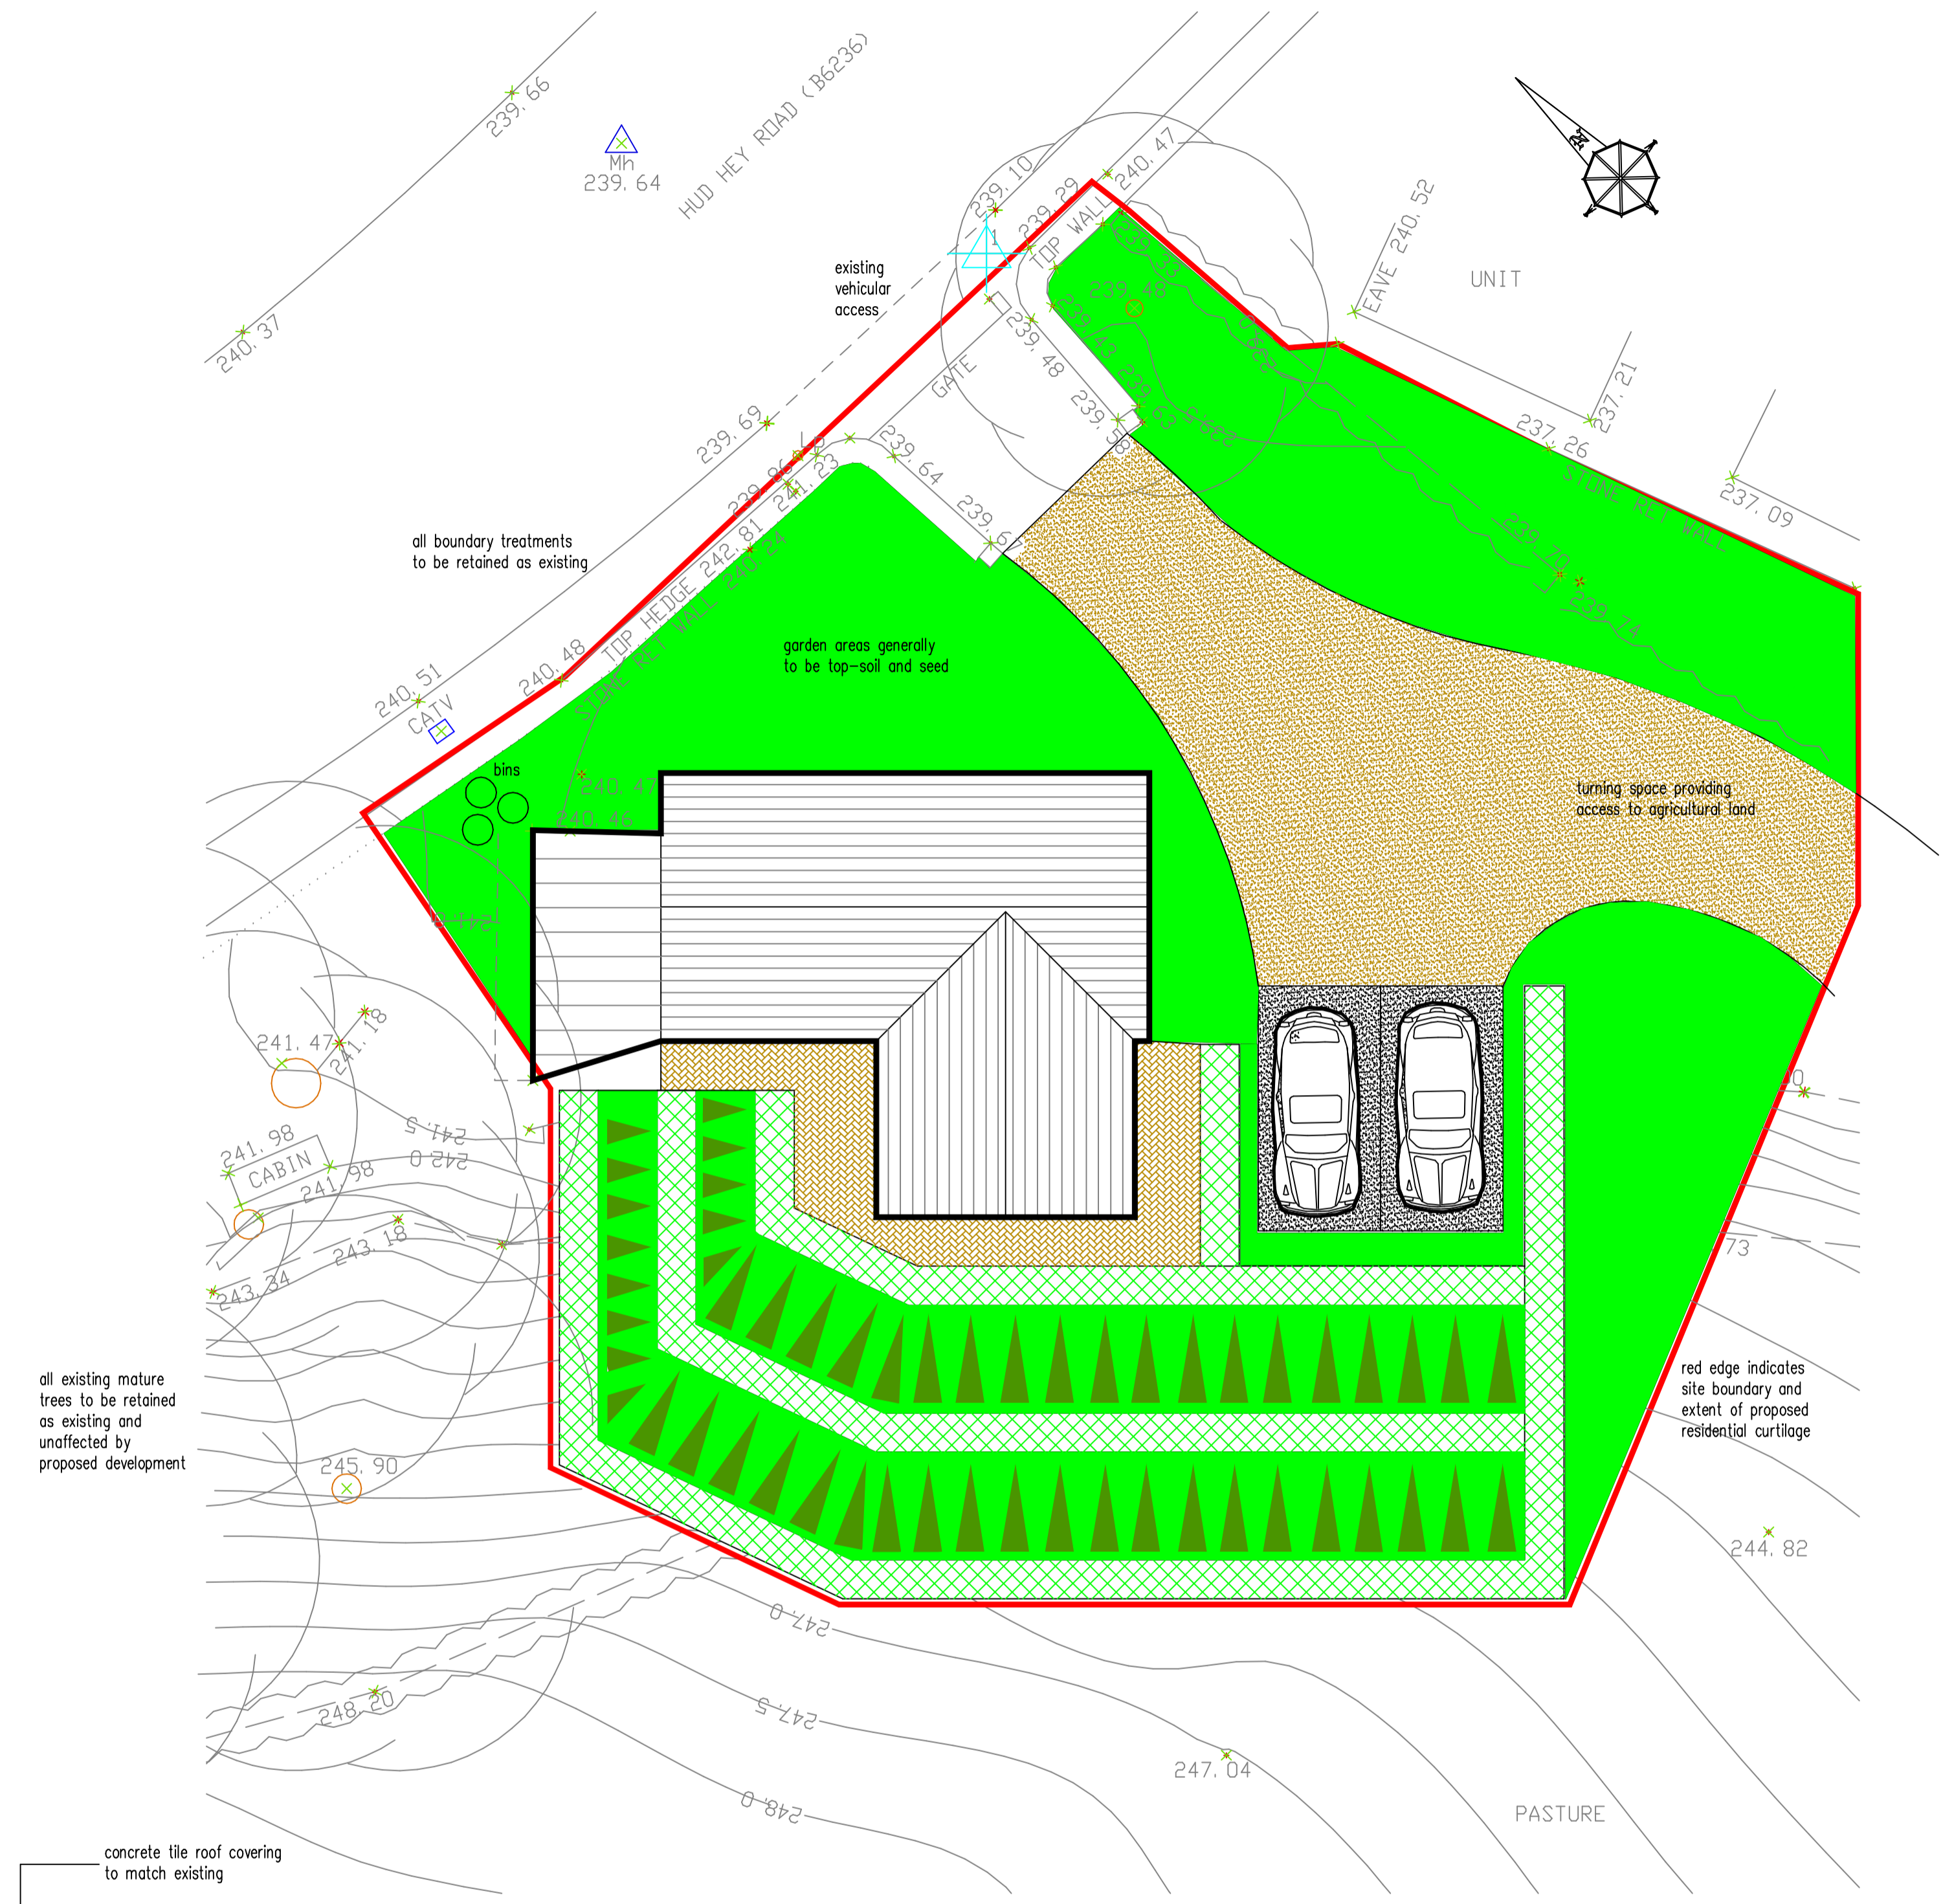

site plan scale 1:100

proposed conversion of redundant stables to form 2 bed detached dwelling at Hud Hey Haslingden

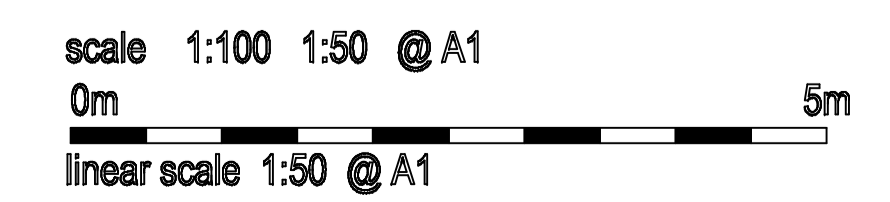



survey february 2012

proposed conversion of redundant stables
to form 2 bed detached dwelling at

Hud Hey
Haslingden

scale 1:100 @ A1

0m 10m

linear scale 1:100 @ A1

Rae Connell Associates Building Design and Planning Consultants
214 Burnley Road Bacup Lancashire 01706 873000