

**LOCATION PLAN**  
as proposed  
1:1000@ A4


**BLOCK PLAN**  
as proposed  
1:1250@ A4

SUBJECT TO PLANNING AND  
BUILDING REGULATION APPROVAL  
Commencement on site before full  
Building Regulation approval at own risk

Revisions		

Proposed Bungalow Dwelling  
at  
John Henry Street, Shawforth,  
Rossendale.  
client  
Mr C. Lythgoe

<b>drawing</b> <b>BLOCK &amp; SITE PLAN</b>	date	July.2011
	drawing	4 of 4
	scale as indicated	@A4
status	Planning Submission	rev.

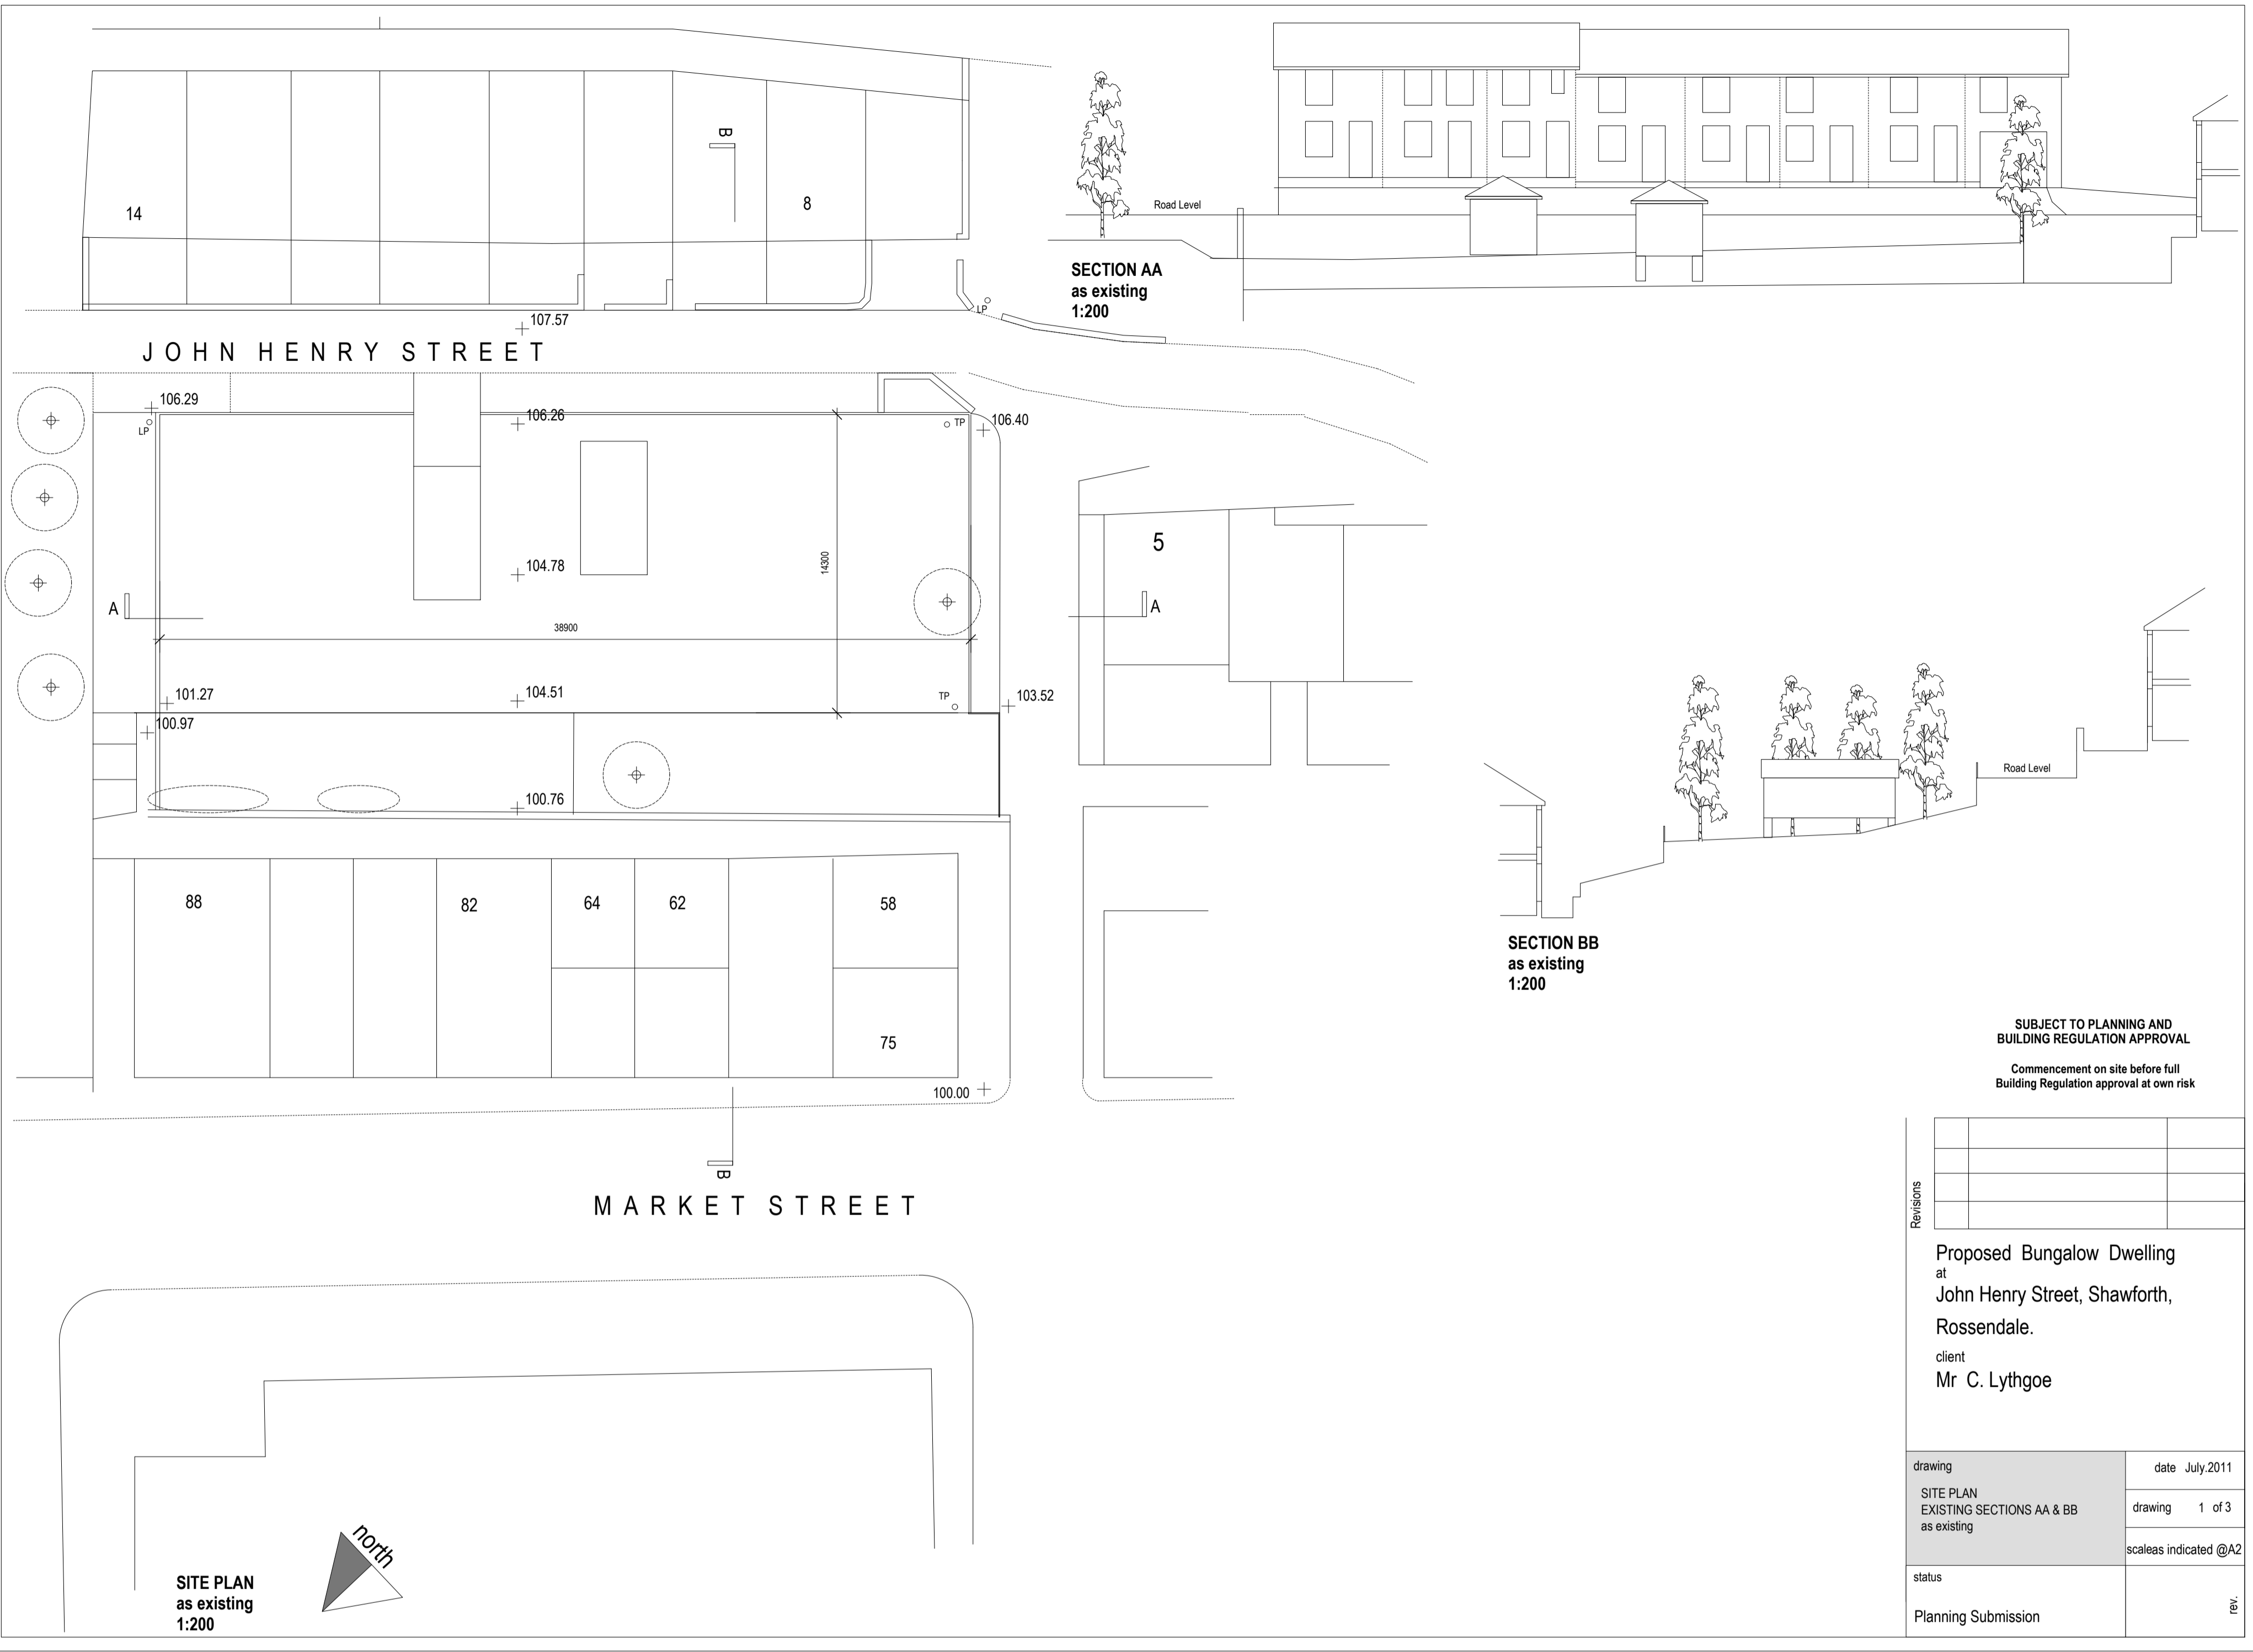


SECTION AA  
as existing  
1:200

SECTION BB  
as existing  
1:200

JOHN HENRY STREET

MARKET STREET

SITE PLAN  
as existing  
1:200

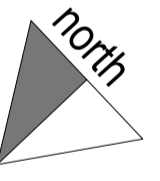


SUBJECT TO PLANNING AND  
BUILDING REGULATION APPROVAL  
Commencement on site before full  
Building Regulation approval at own risk

Revisions			




Proposed Bungalow Dwelling  
at  
John Henry Street, Shawforth,  
Rossendale.  
client  
Mr C. Lythgoe

drawing	date July 2011
SITE PLAN EXISTING SECTIONS AA & BB as existing	drawing 1 of 3 scale as indicated @A2
status	rev.
Planning Submission	

BLOCK PLAN  
as proposed  
1:1250 @ A1

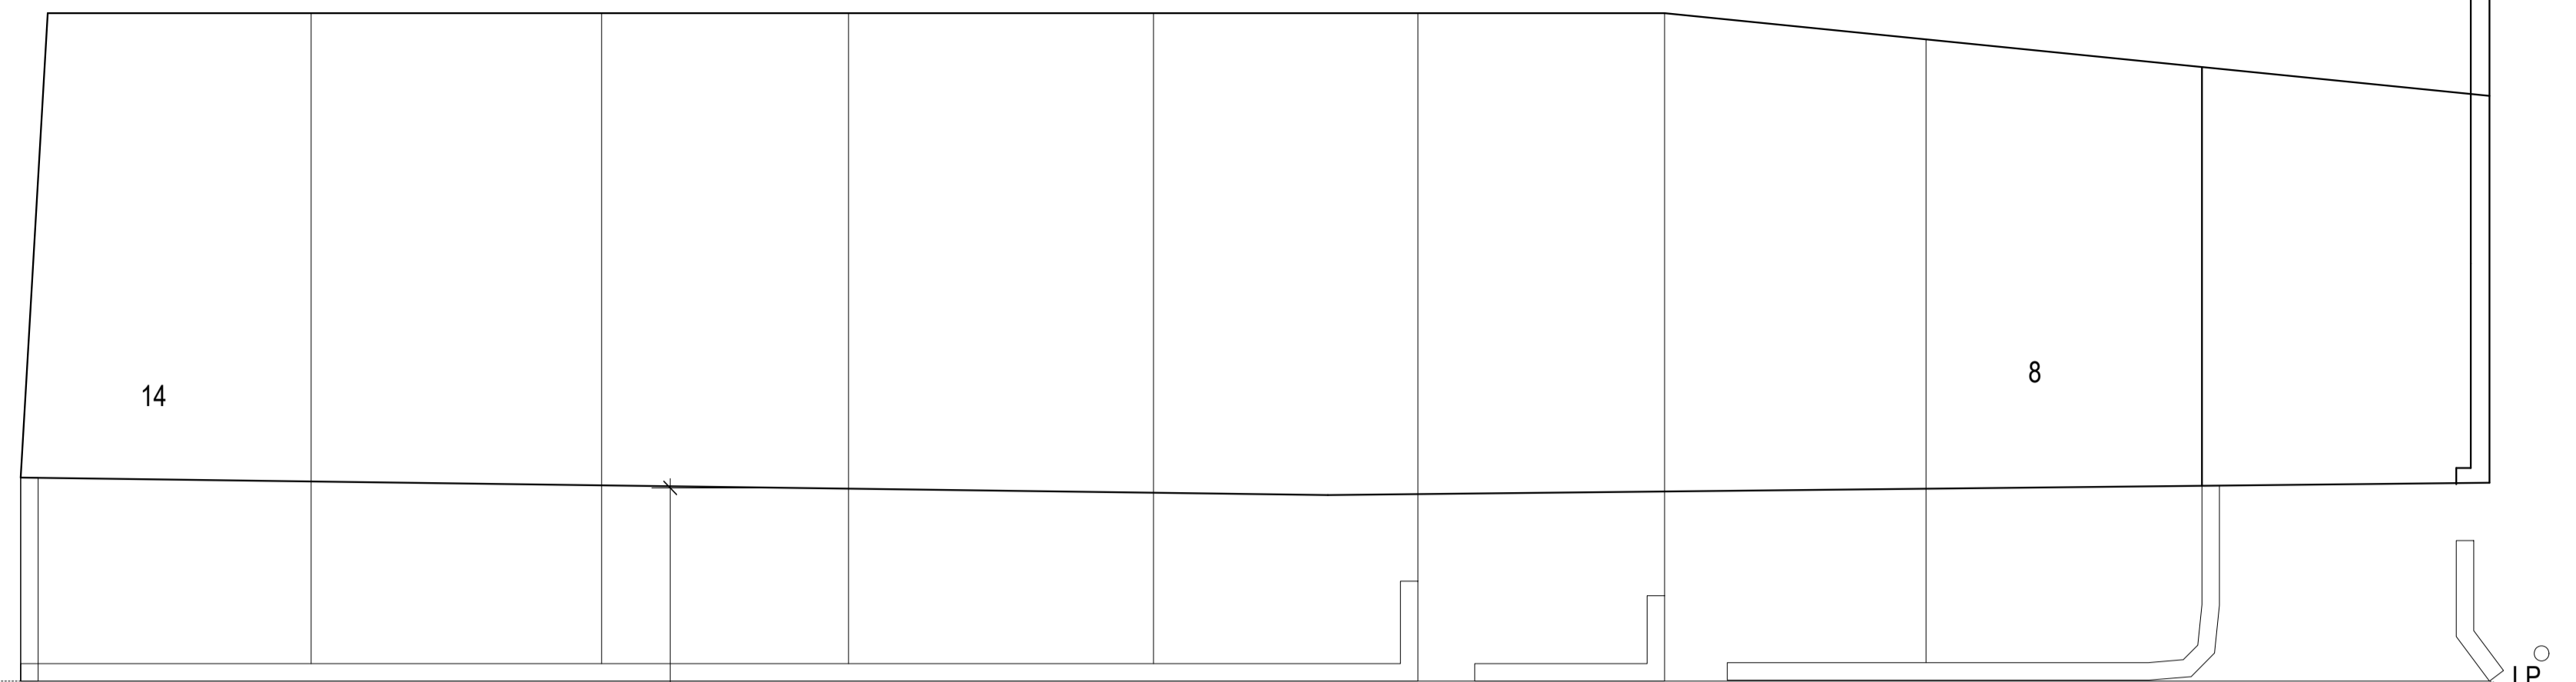


JOHN HENRY STREET

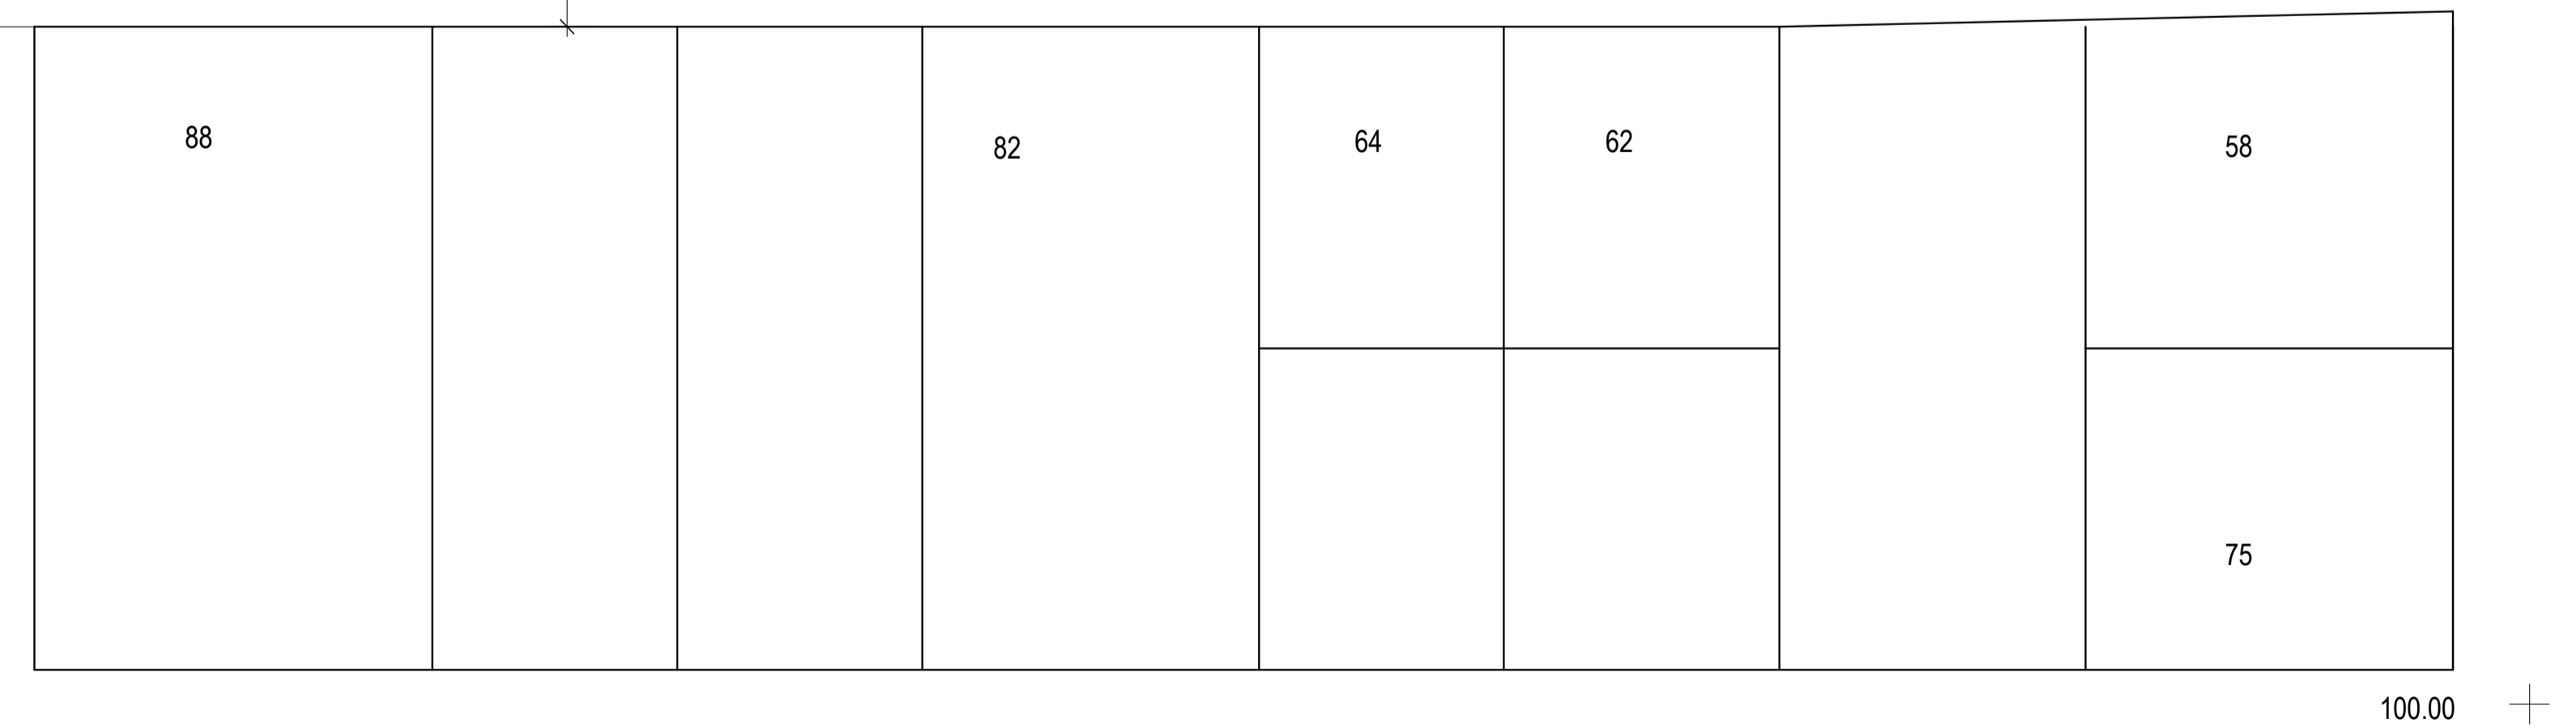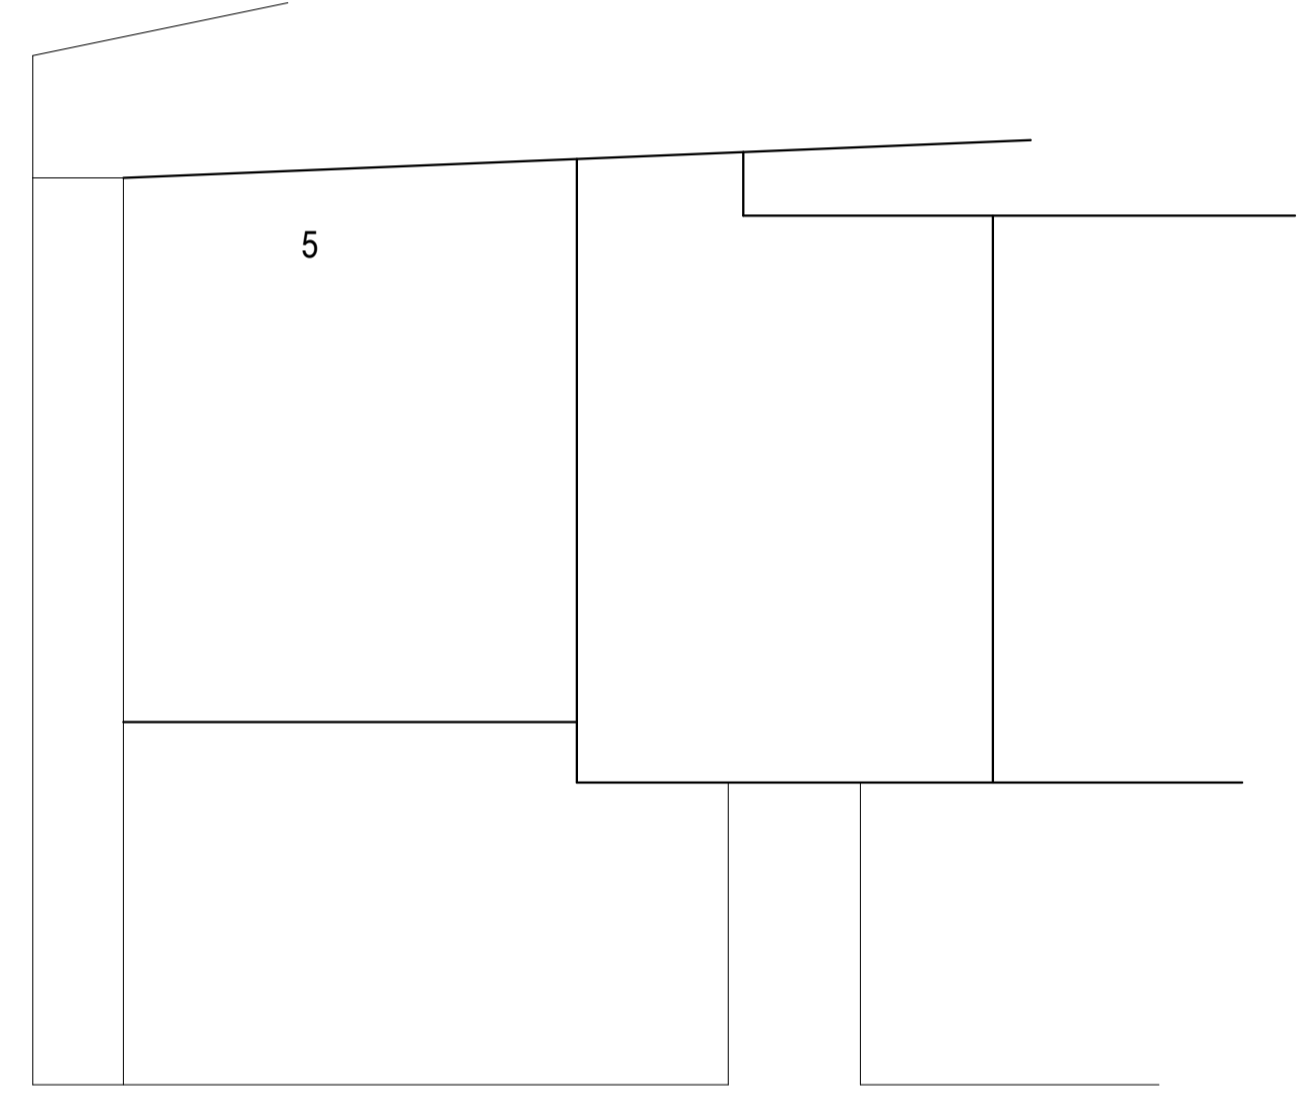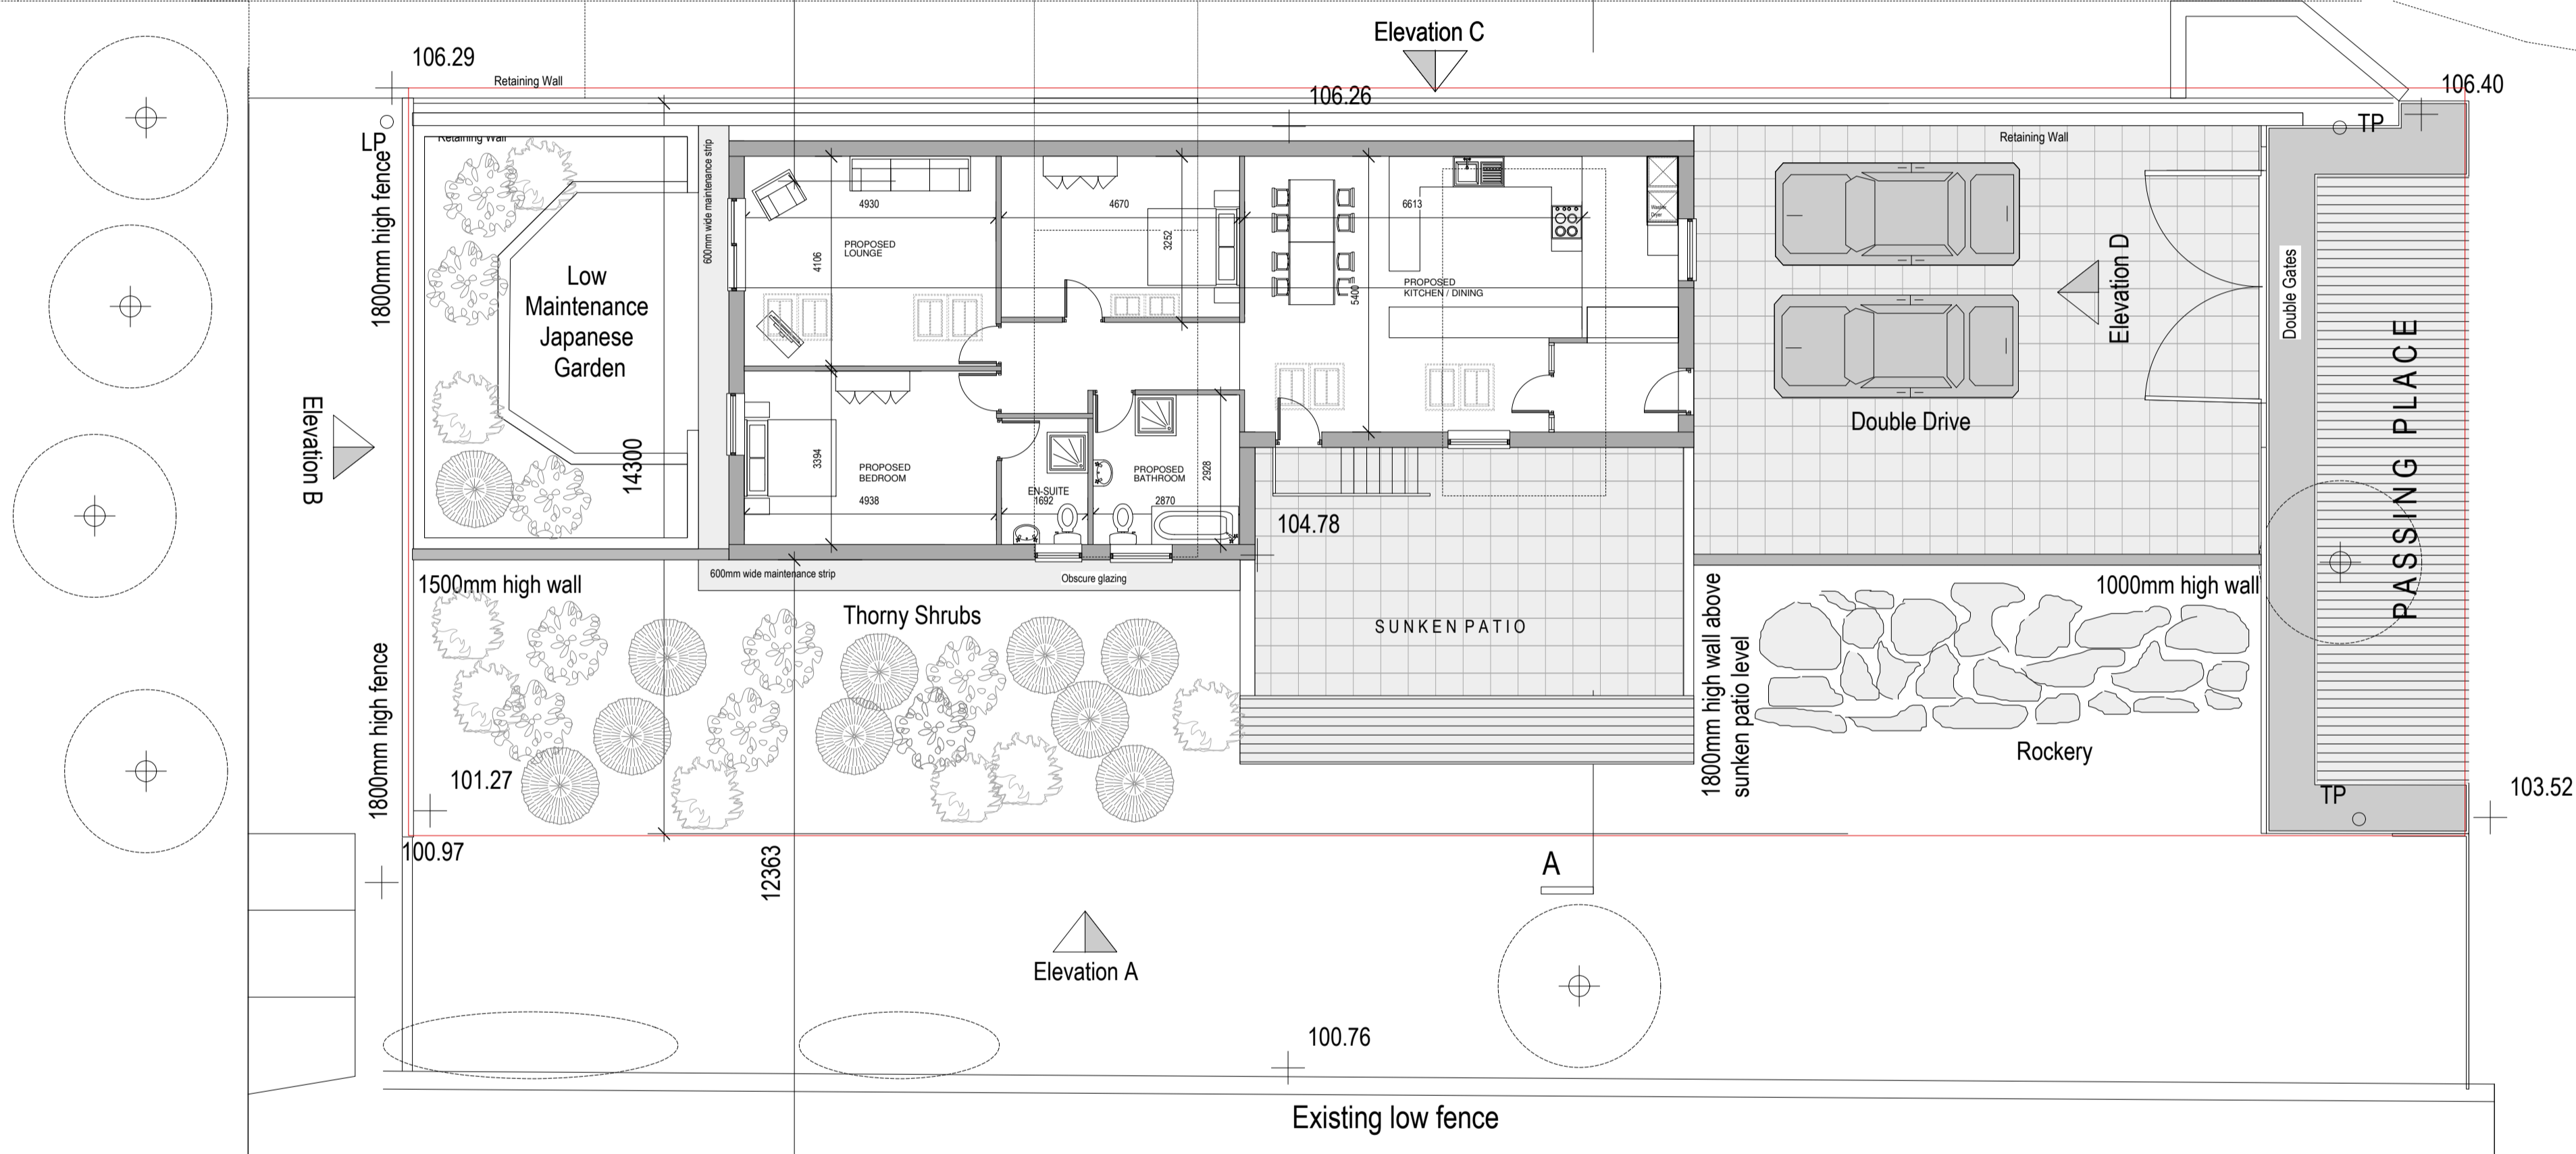

MARKET STREET

SITE PLAN  
as proposed  
1:100 @ A1

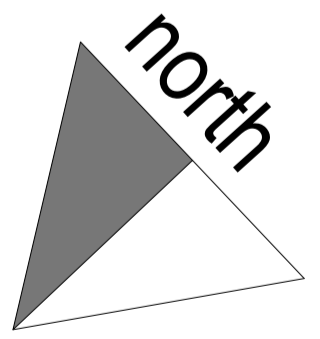

SUBJECT TO PLANNING AND  
BUILDING REGULATION APPROVAL  
Commencement on site before full  
Building Regulation approval at own risk

Revisions		
A	Planning redesign	Mar.11

Proposed Bungalow Dwelling  
at  
John Henry Street, Shawforth,  
Rossendale.  
client  
Mr C. Lythgoe

drawing	SITE PLAN as proposed	date	July 2011
drawing		drawing	2 of 4
status	Planning Submission	scales as indicated	@A1
rev.	A		


**INDICATIVE**



**SECTIONAL ELEVATION ON A**  
as proposed  
scale 1:100



**SECTIONAL ELEVATION ON C**  
as proposed  
scale 1:100

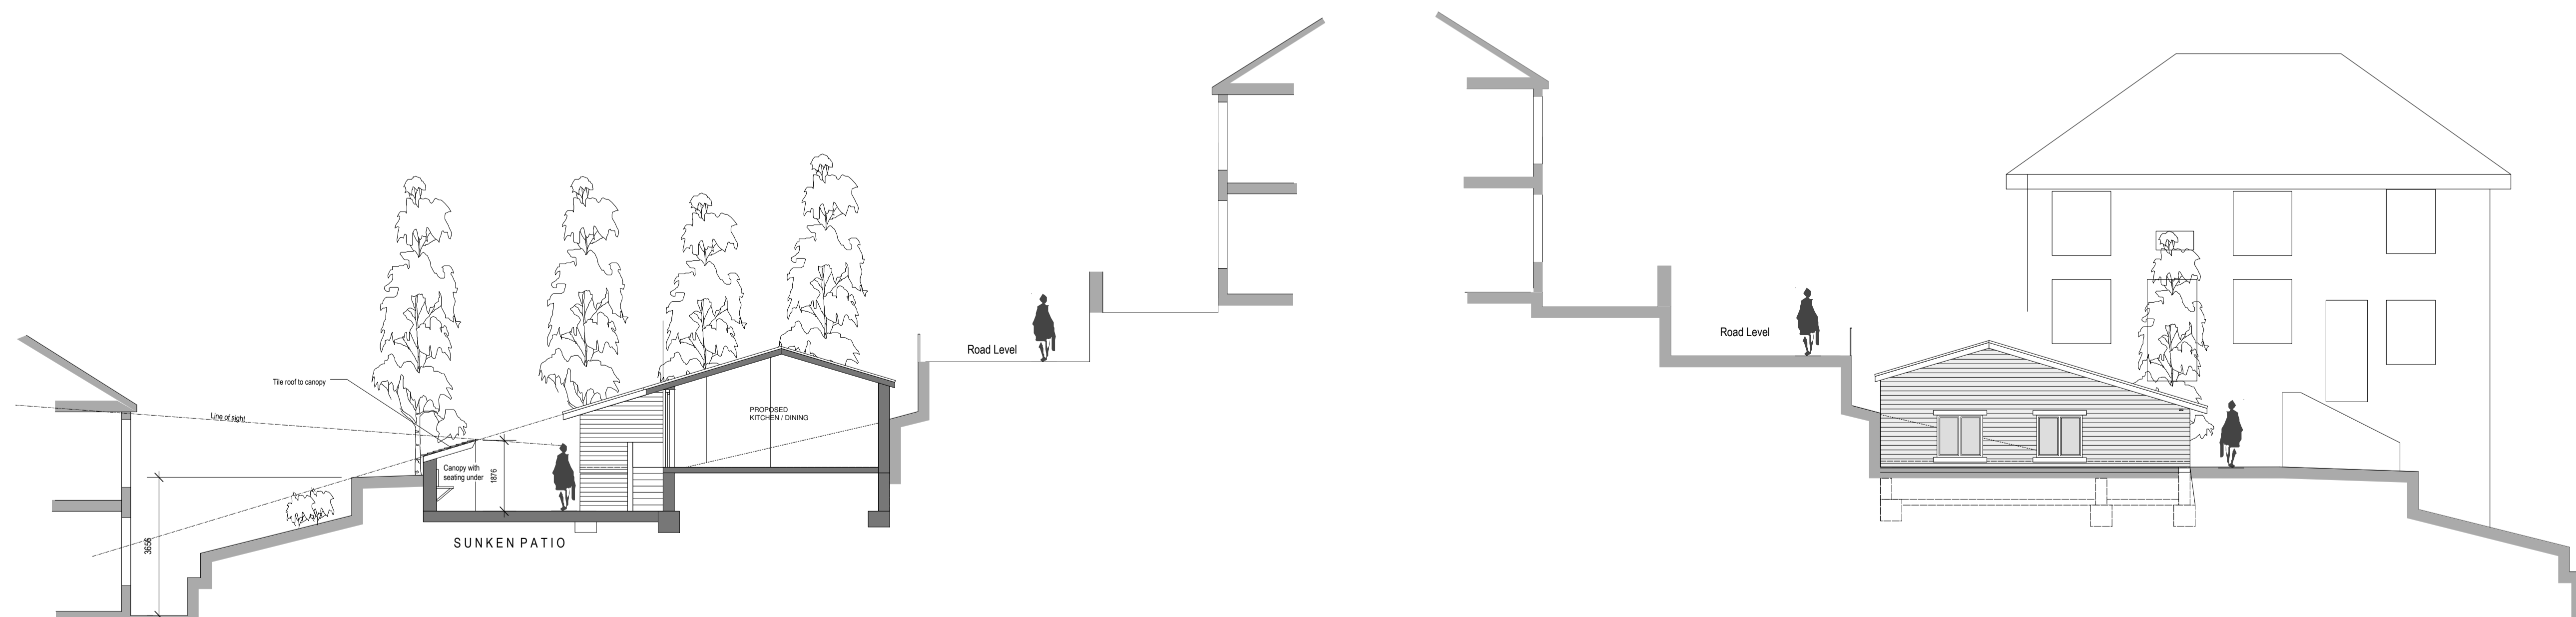

**SECTIONAL ELEVATION ON D**  
as proposed  
scale 1:100

**SECTIONAL ELEVATION ON B**  
as proposed  
scale 1:100

SUBJECT TO PLANNING AND  
BUILDING REGULATION APPROVAL  
Commencement on site before full  
Building Regulation approval at own risk

Revisions		
A	Planning redesign	Mar. 11

Proposed Bungalow Dwelling  
at  
John Henry Street, Shawforth,  
Rossendale.  
client  
Mr C. Lythgoe

drawing	Floor Plan and Sectional Elevations as proposed	date	July 2011
		drawing	3 of 4
		scales indicated	@A1
status	Planning Submission	rev.	A