
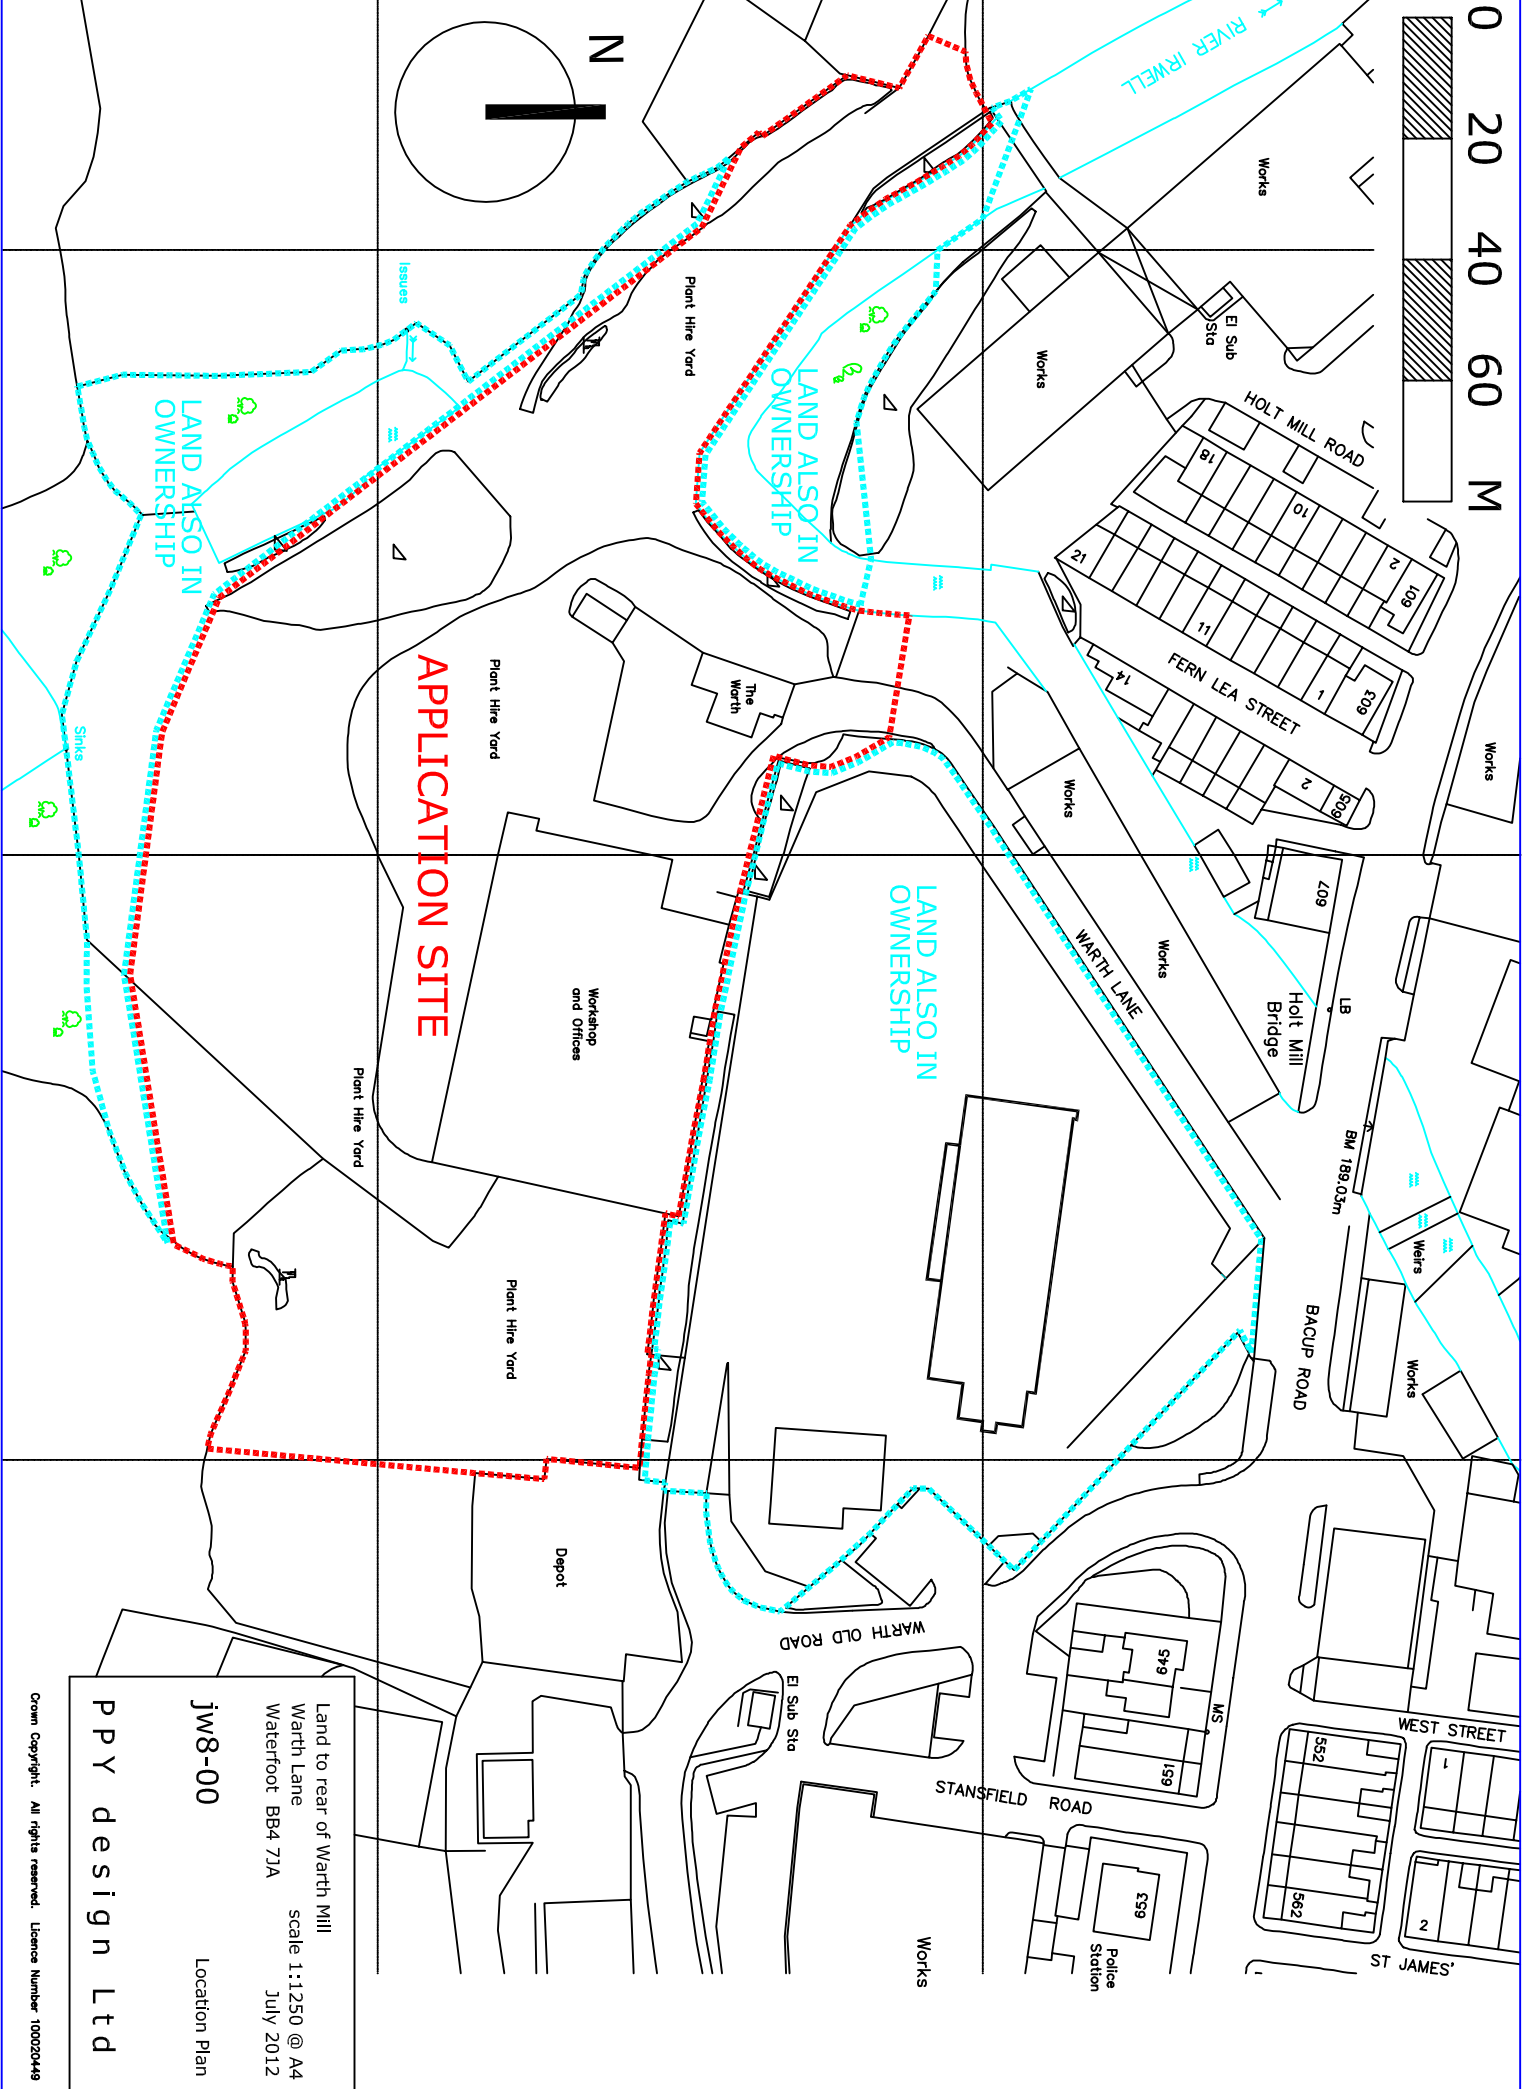
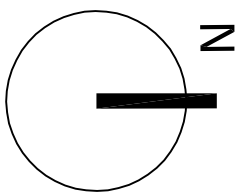


0 20 40 60 M

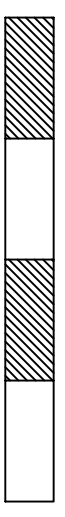

APPLICATION SITE

LAND ALSO IN OWNERSHIP

LAND ALSO IN OWNERSHIP

LAND ALSO IN OWNERSHIP




Land to rear of Warth Mill
 Warth Lane
 Waterloo BB4 7JA

scale 1:1250 @ A4
 July 2012

jw8-00 Location Plan

ppy design Ltd

Crown Copyright. All rights reserved. Licence Number 100020449

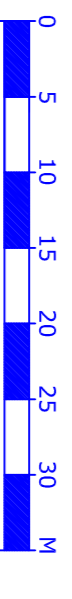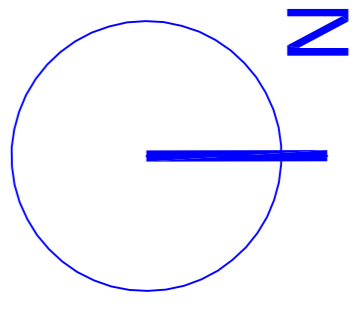
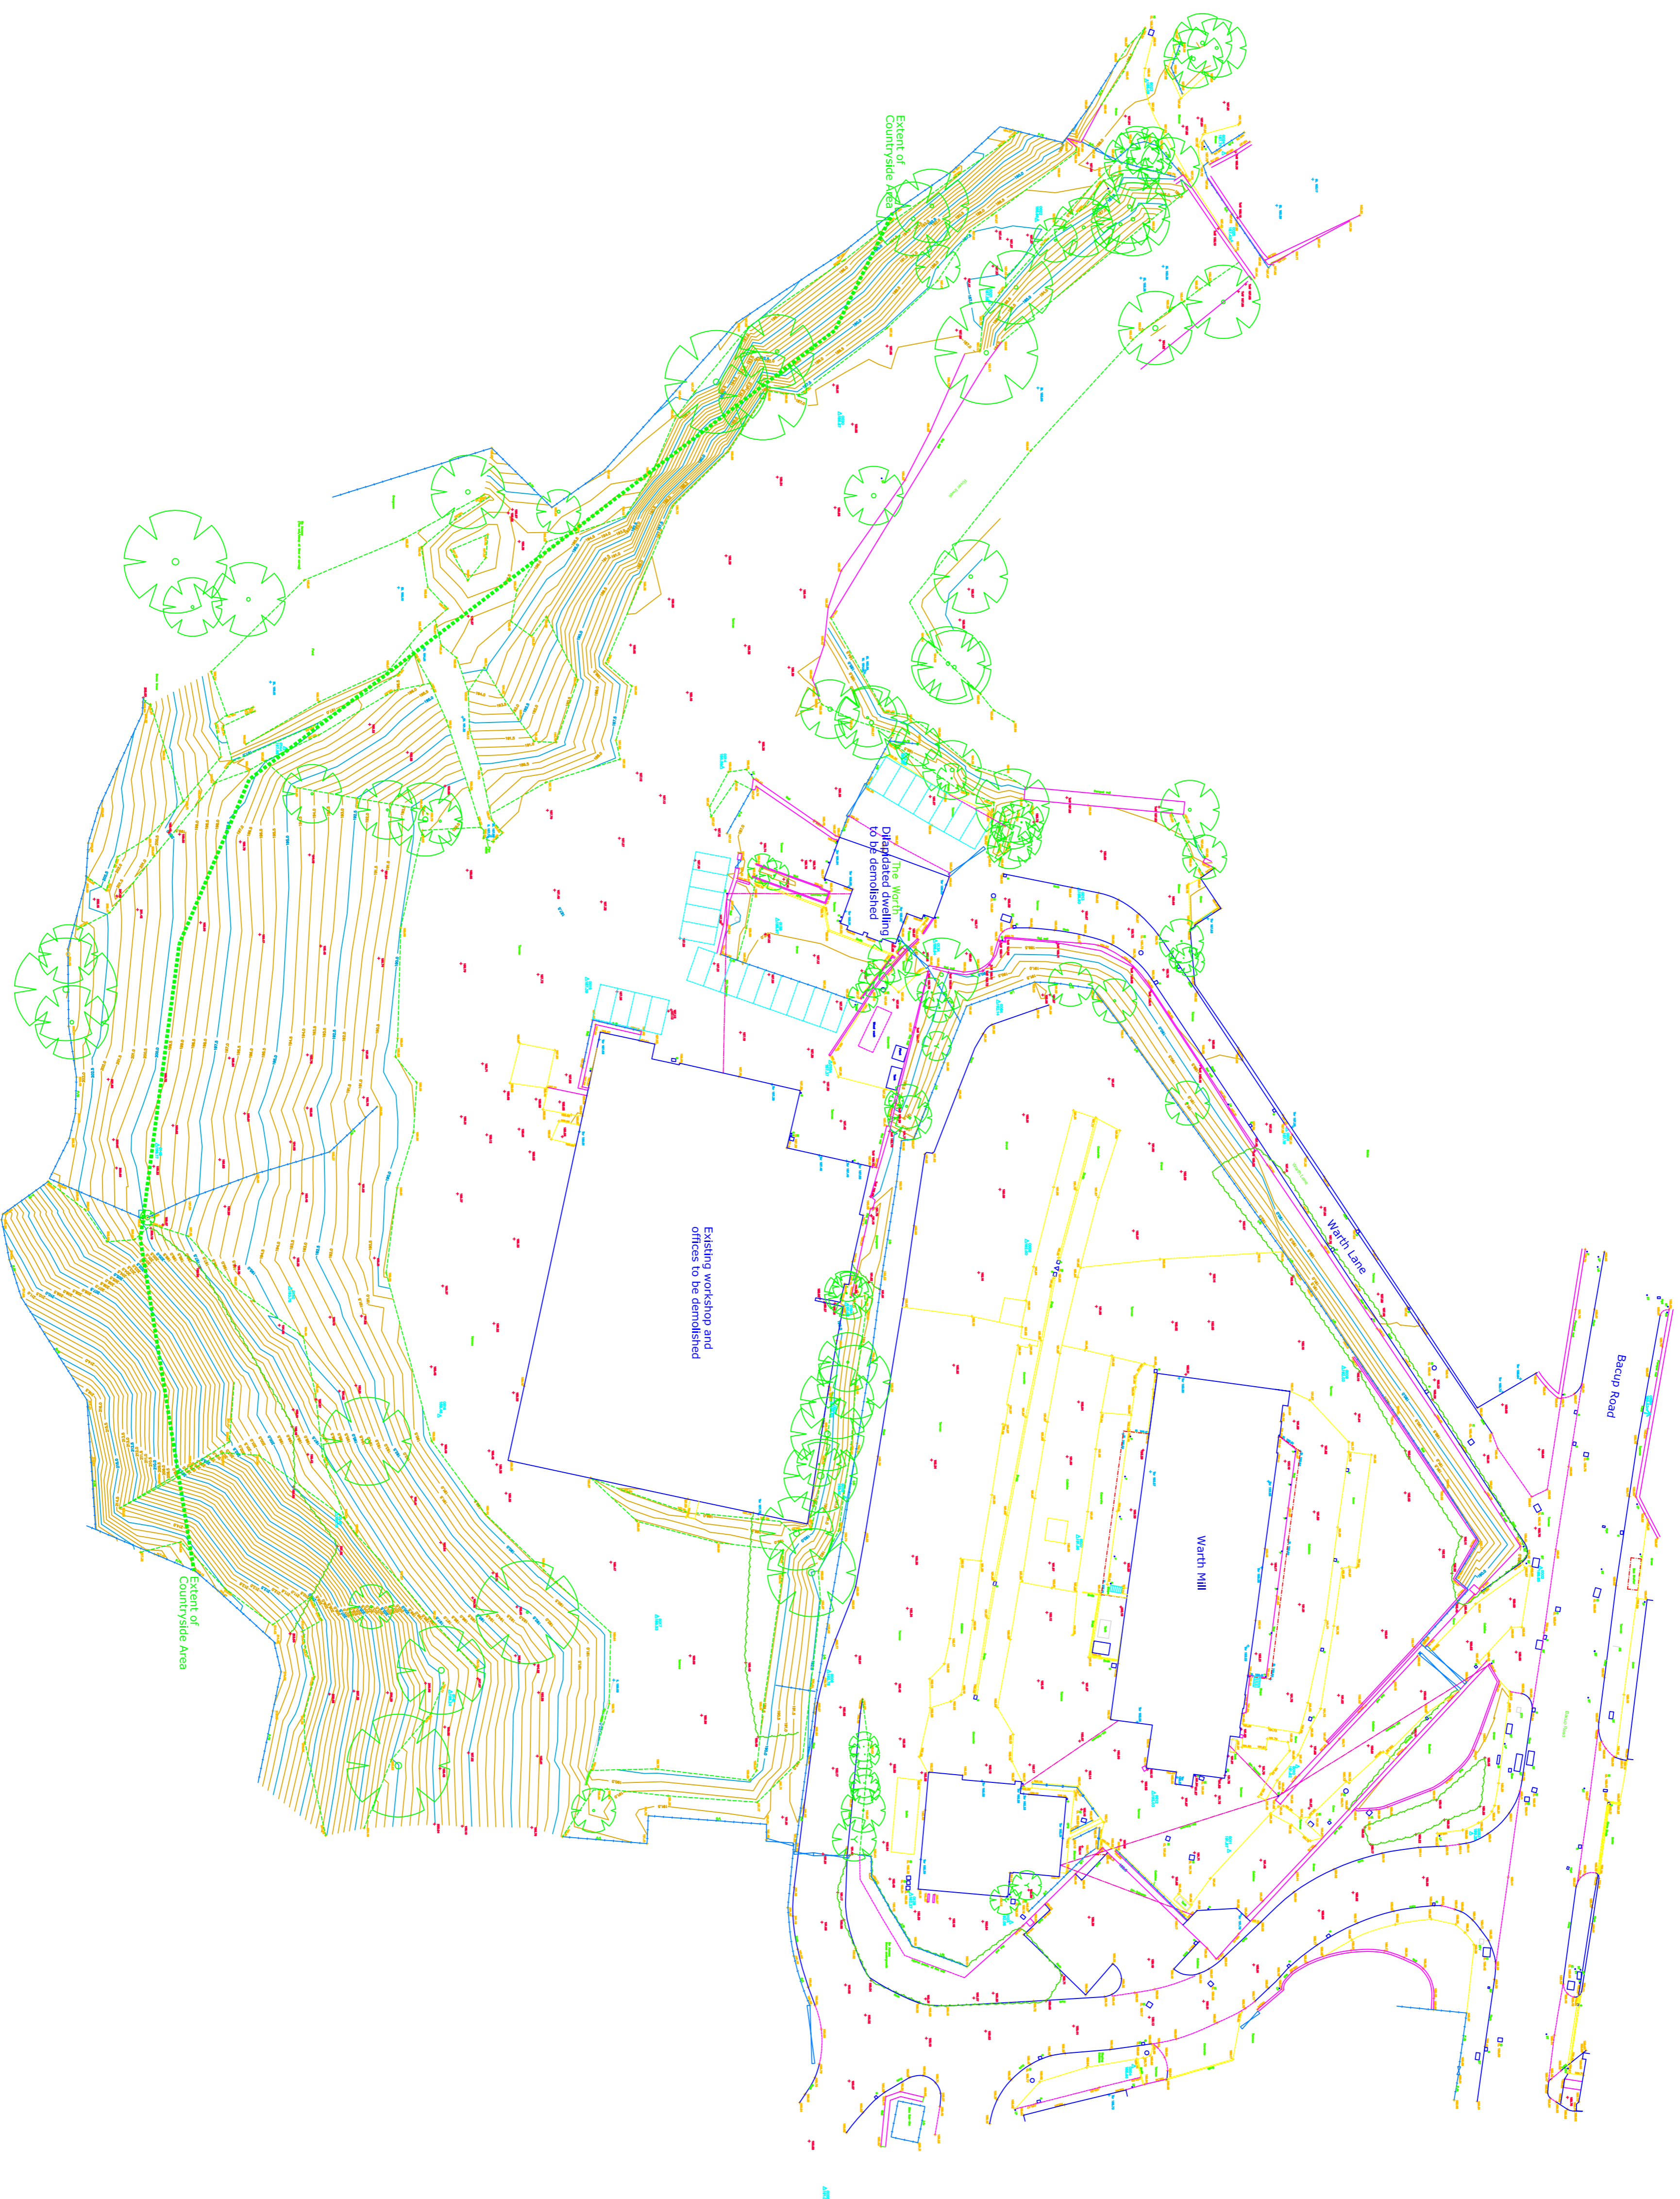


Land to rear of Warth Mill
 Warth Lane
 Waterfoot BB4 7JA
 scale 1:500 @ A1
 July 2012

JWB-01 Existing Site Plan
 Topographical Survey

PPY design Ltd

2 Helmshore Road, Helmshore Village
 Ramsbottom, Lancashire BL8 4PA
 Gary Peardon BArch RIBA
 gary@ppy-design.co.uk www.ppy-design.co.uk
 t43 / fax 01706 822751 mobile 0712 669482

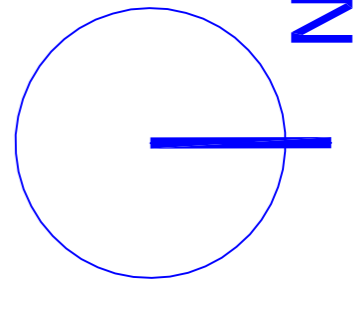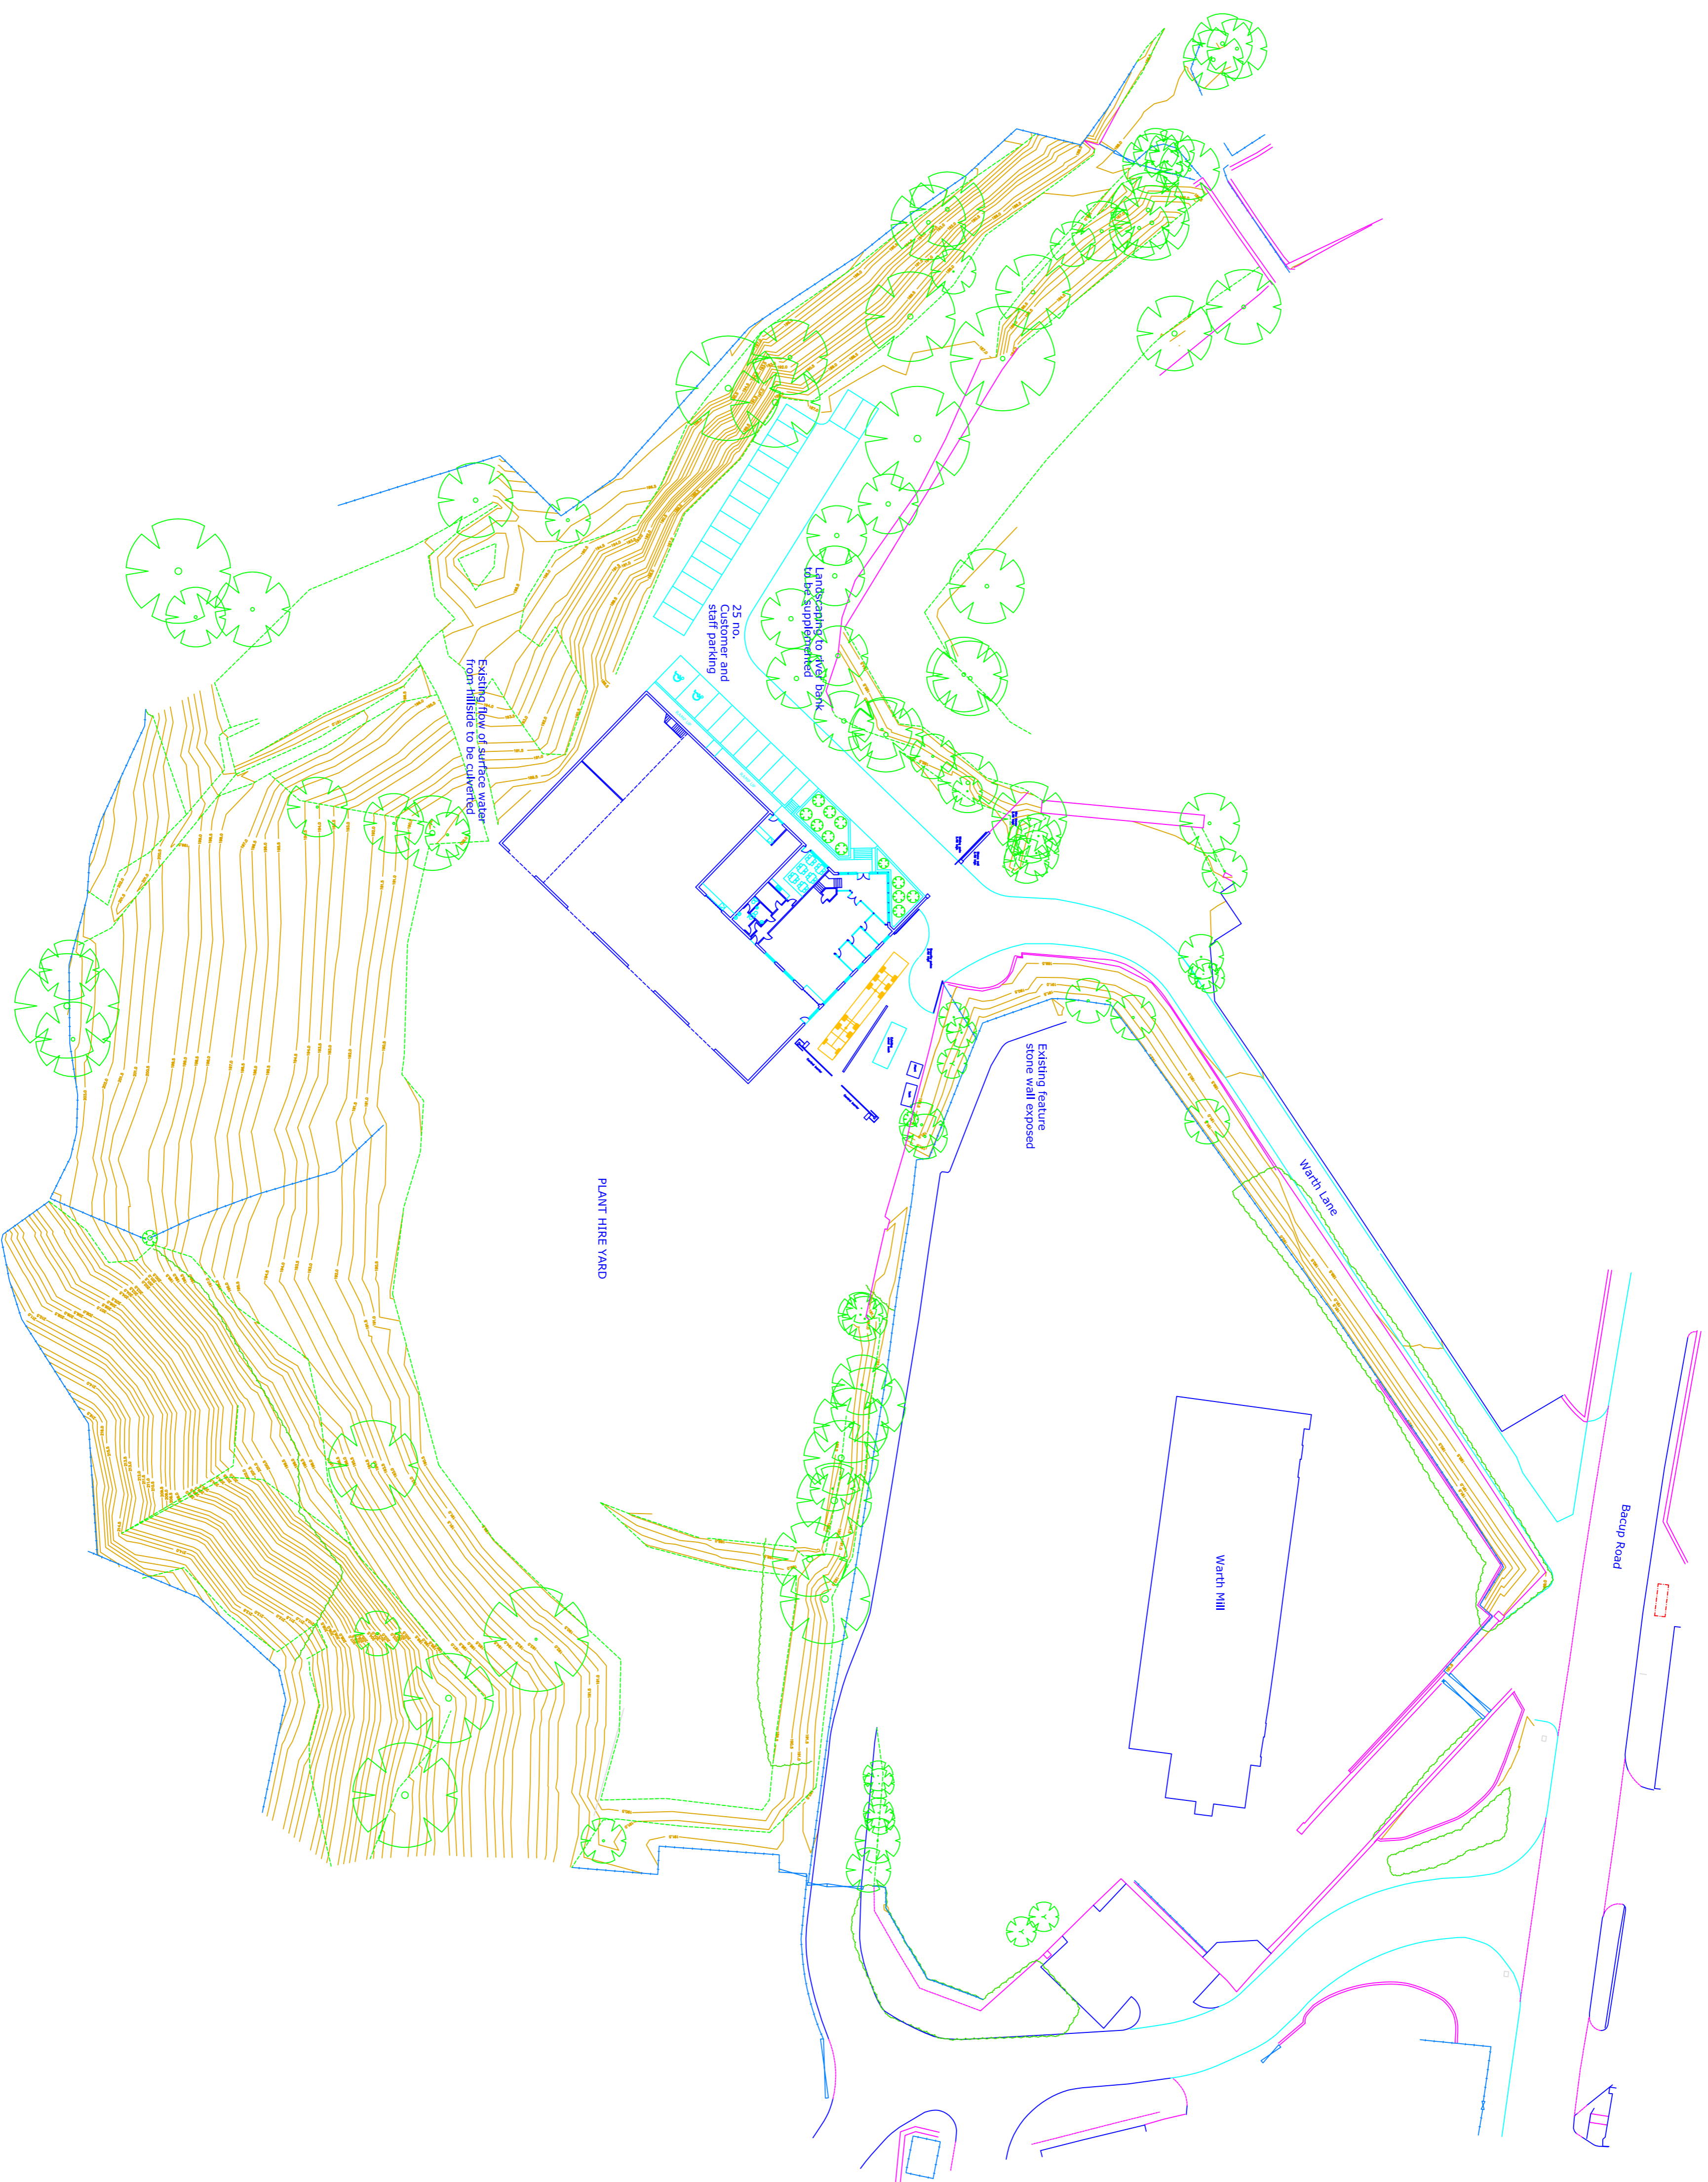


This drawing and design concept is the property of PPy design. It should not be reproduced without written permission

Land to rear of Worth Mill
Worth Lane
Waterfoot BB4 7JA
Scale 1:500 @ A1
July 2012


JW8-02 Proposed Site Plan

PPY design Ltd


2 Helmshore Road, Holcombe Village
Karncliffe, Lancashire BL8 4PA
Gary Peardon BArch RIBA
gary@ppy-design.co.uk www.ppy-design.co.uk
td / fax 01706 822751 mobile 07172 669482

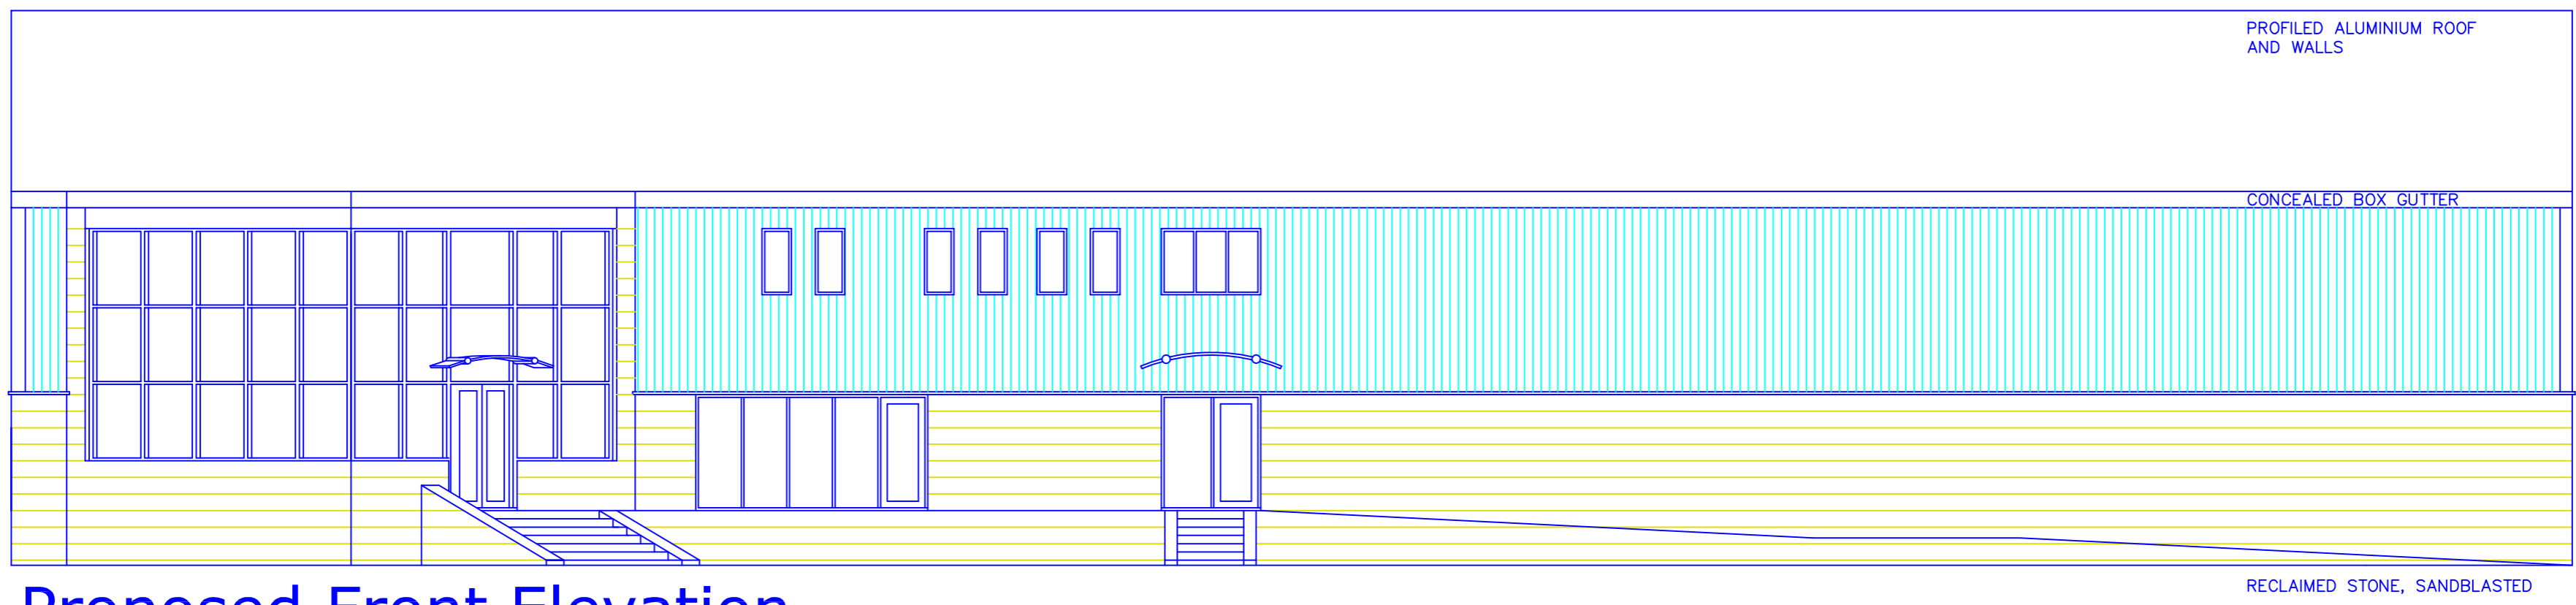


Proposed Front Elevation

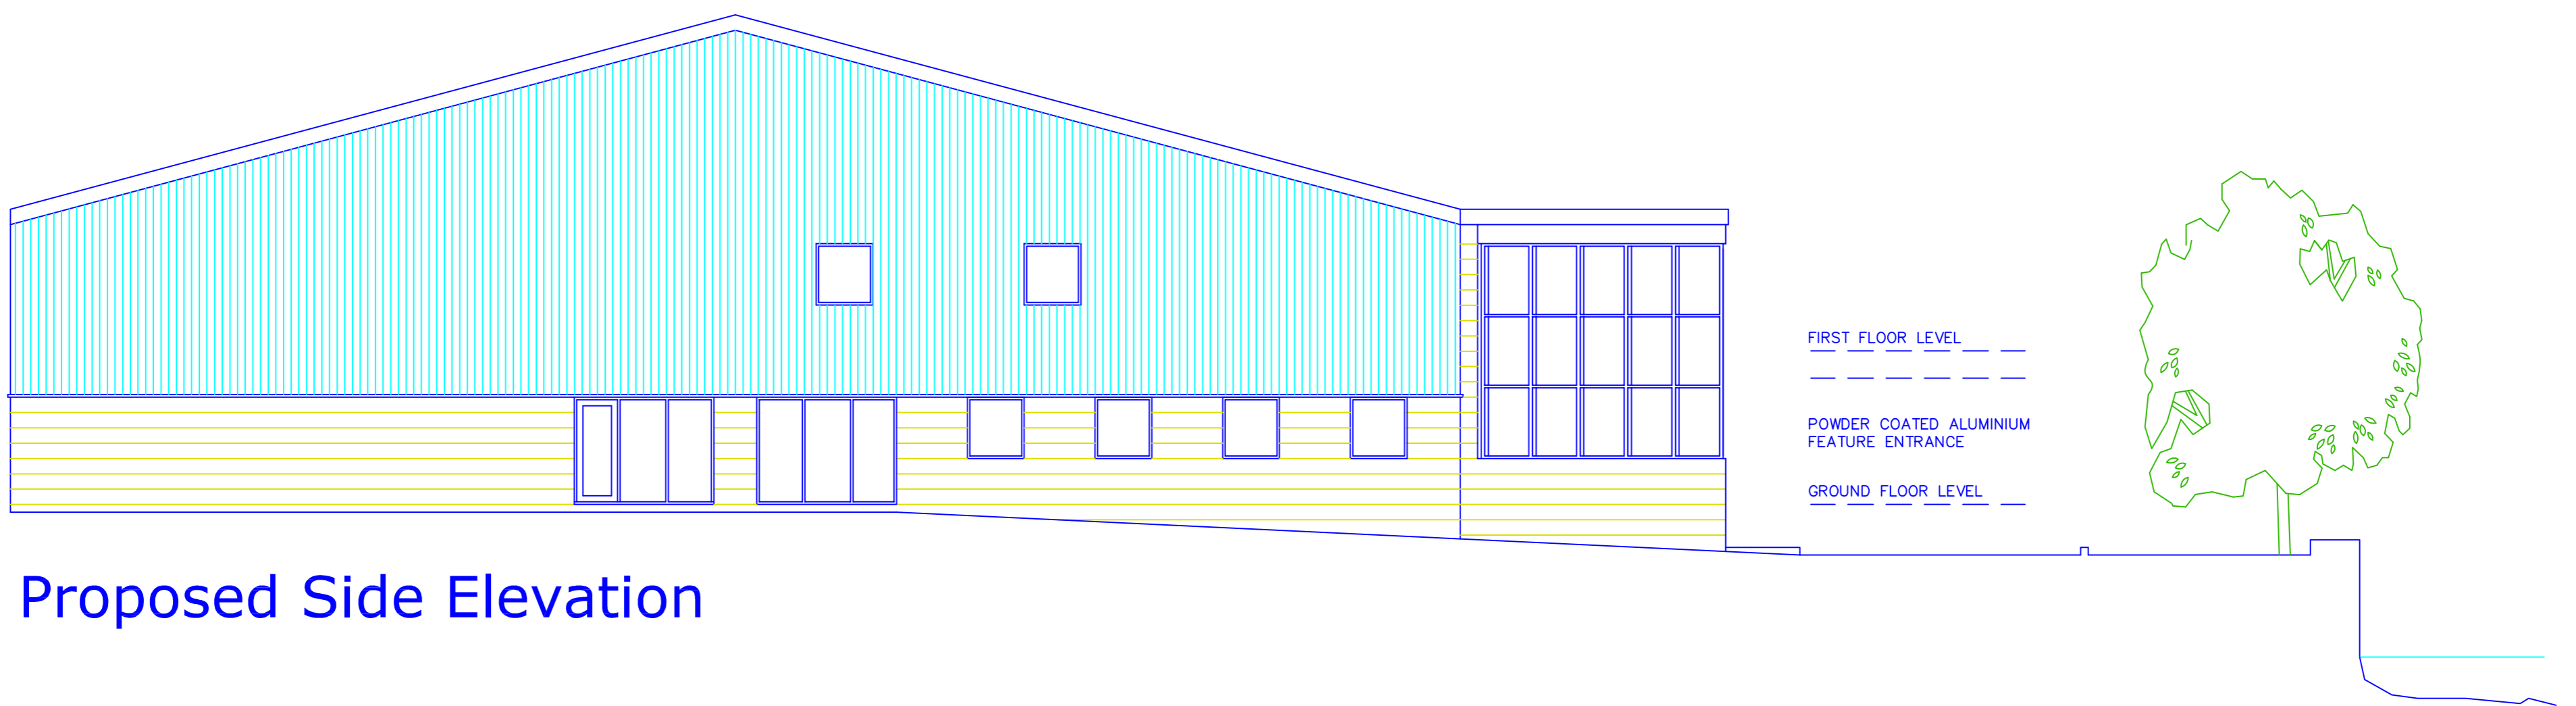

Proposed Side Elevation

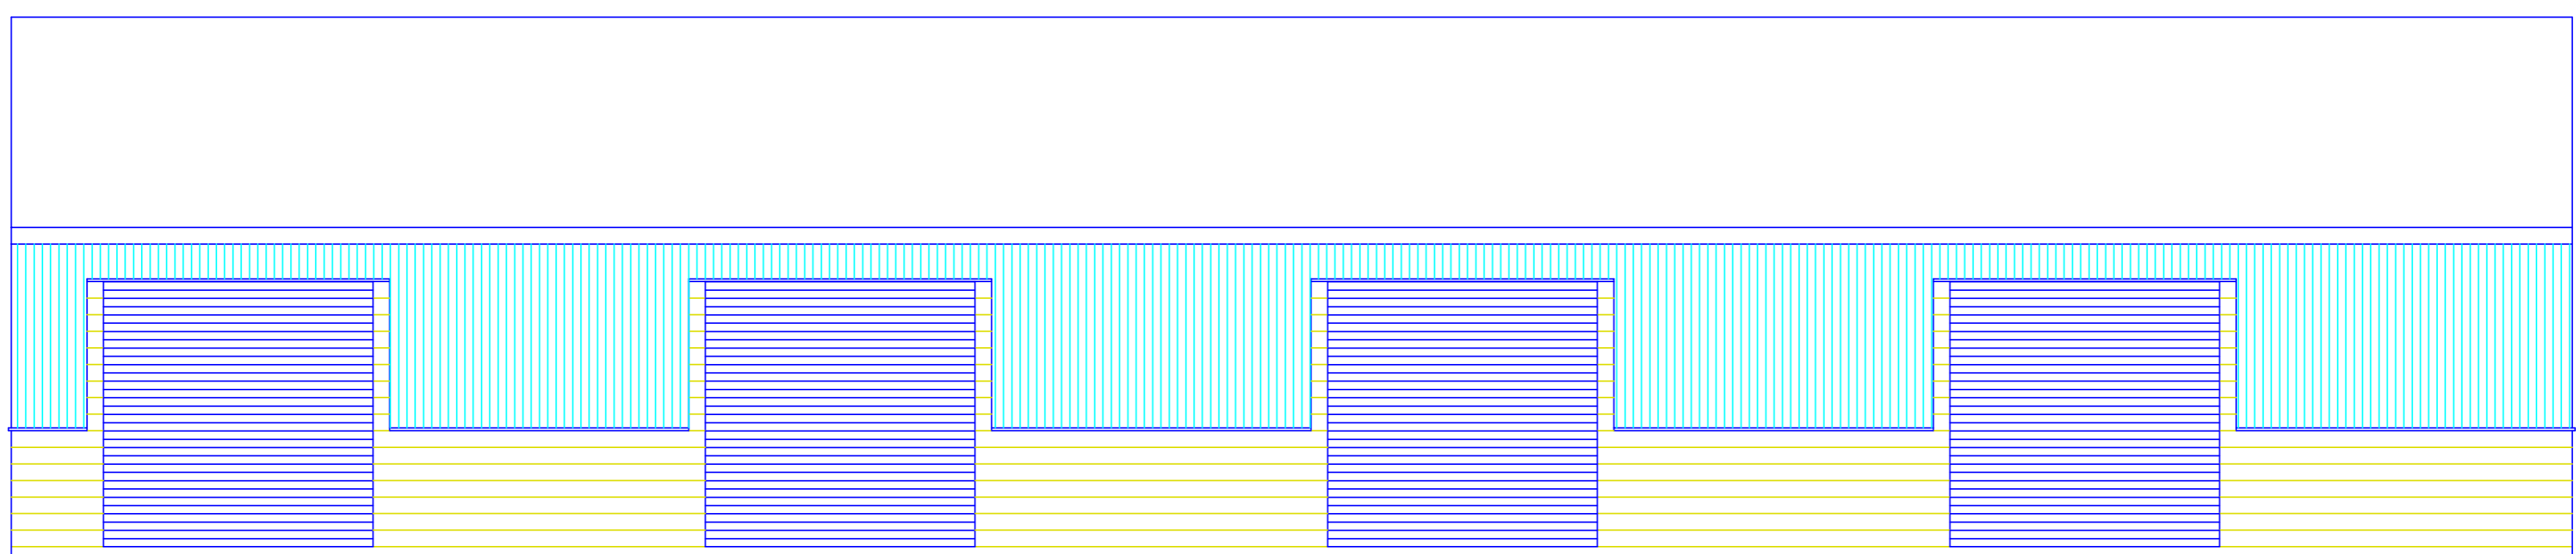

Proposed Yard Elevation

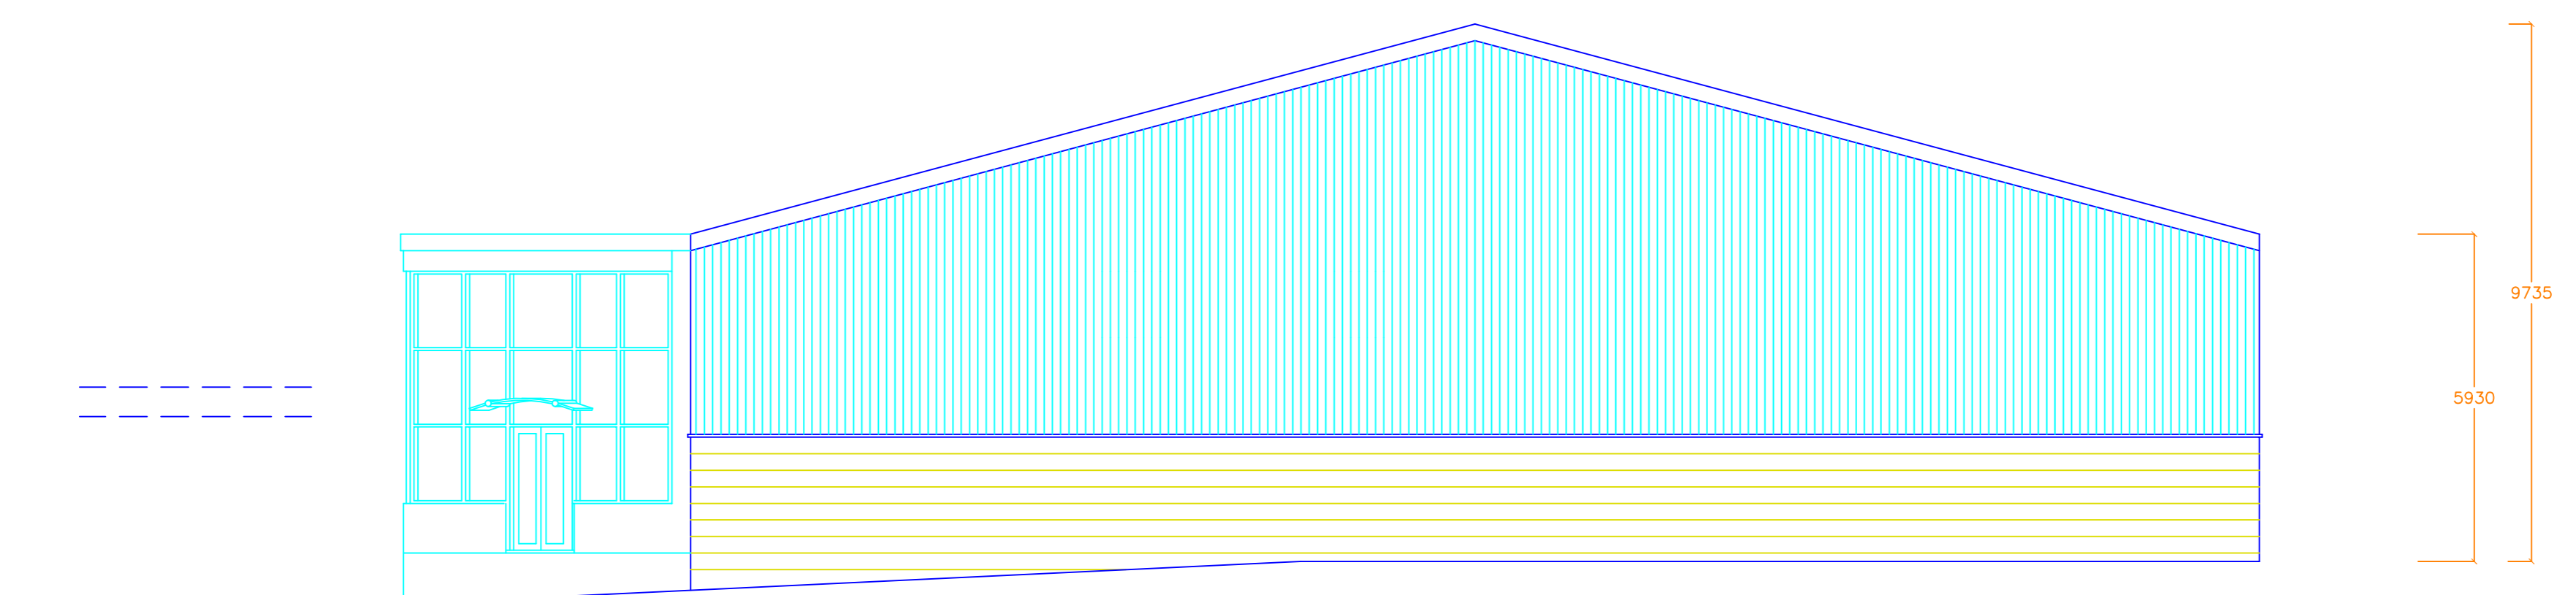

Proposed Side Elevation

0 1 2 3 4 5 6 7 M

This drawing and design concept is the property of PPy design. It should not be reproduced without written permission

2 Helmshore Road, Holcombe Village
Ramsbottom, Lancashire BL8 4PA

Gary Dearden BAC (hons) DipArch RIBA
gary@ppy-design.co.uk www.ppy-design.co.uk
t. 01706 822731 M. 07712 669482

Land to rear of Warth Mill Warth Lane Waterfoot BB4 7JA	scale 1:100 @ A1 July 2012
jw8-04	Proposed Elevations
PPY design Ltd	

This drawing and design concept is the property of PPY design. It should not be reproduced without written permission

2 Helmshore Road, Holcombe Village
Ramsbottom, Lancashire BL8 4PA


Gary Dearden BAC(hons) DipArch RIBA
gary@ppy-design.co.uk www.ppy-design.co.uk
T. 01706 822791 M. 07712 669482

0 1 2 3 4 5 6 7 M

Land to rear of Warth Mill scale 1:100 @ A1
Warth Lane July 2012
Waterfoot BB4 7JA


jw8-03 Proposed Layout Plan

PPY design Ltd

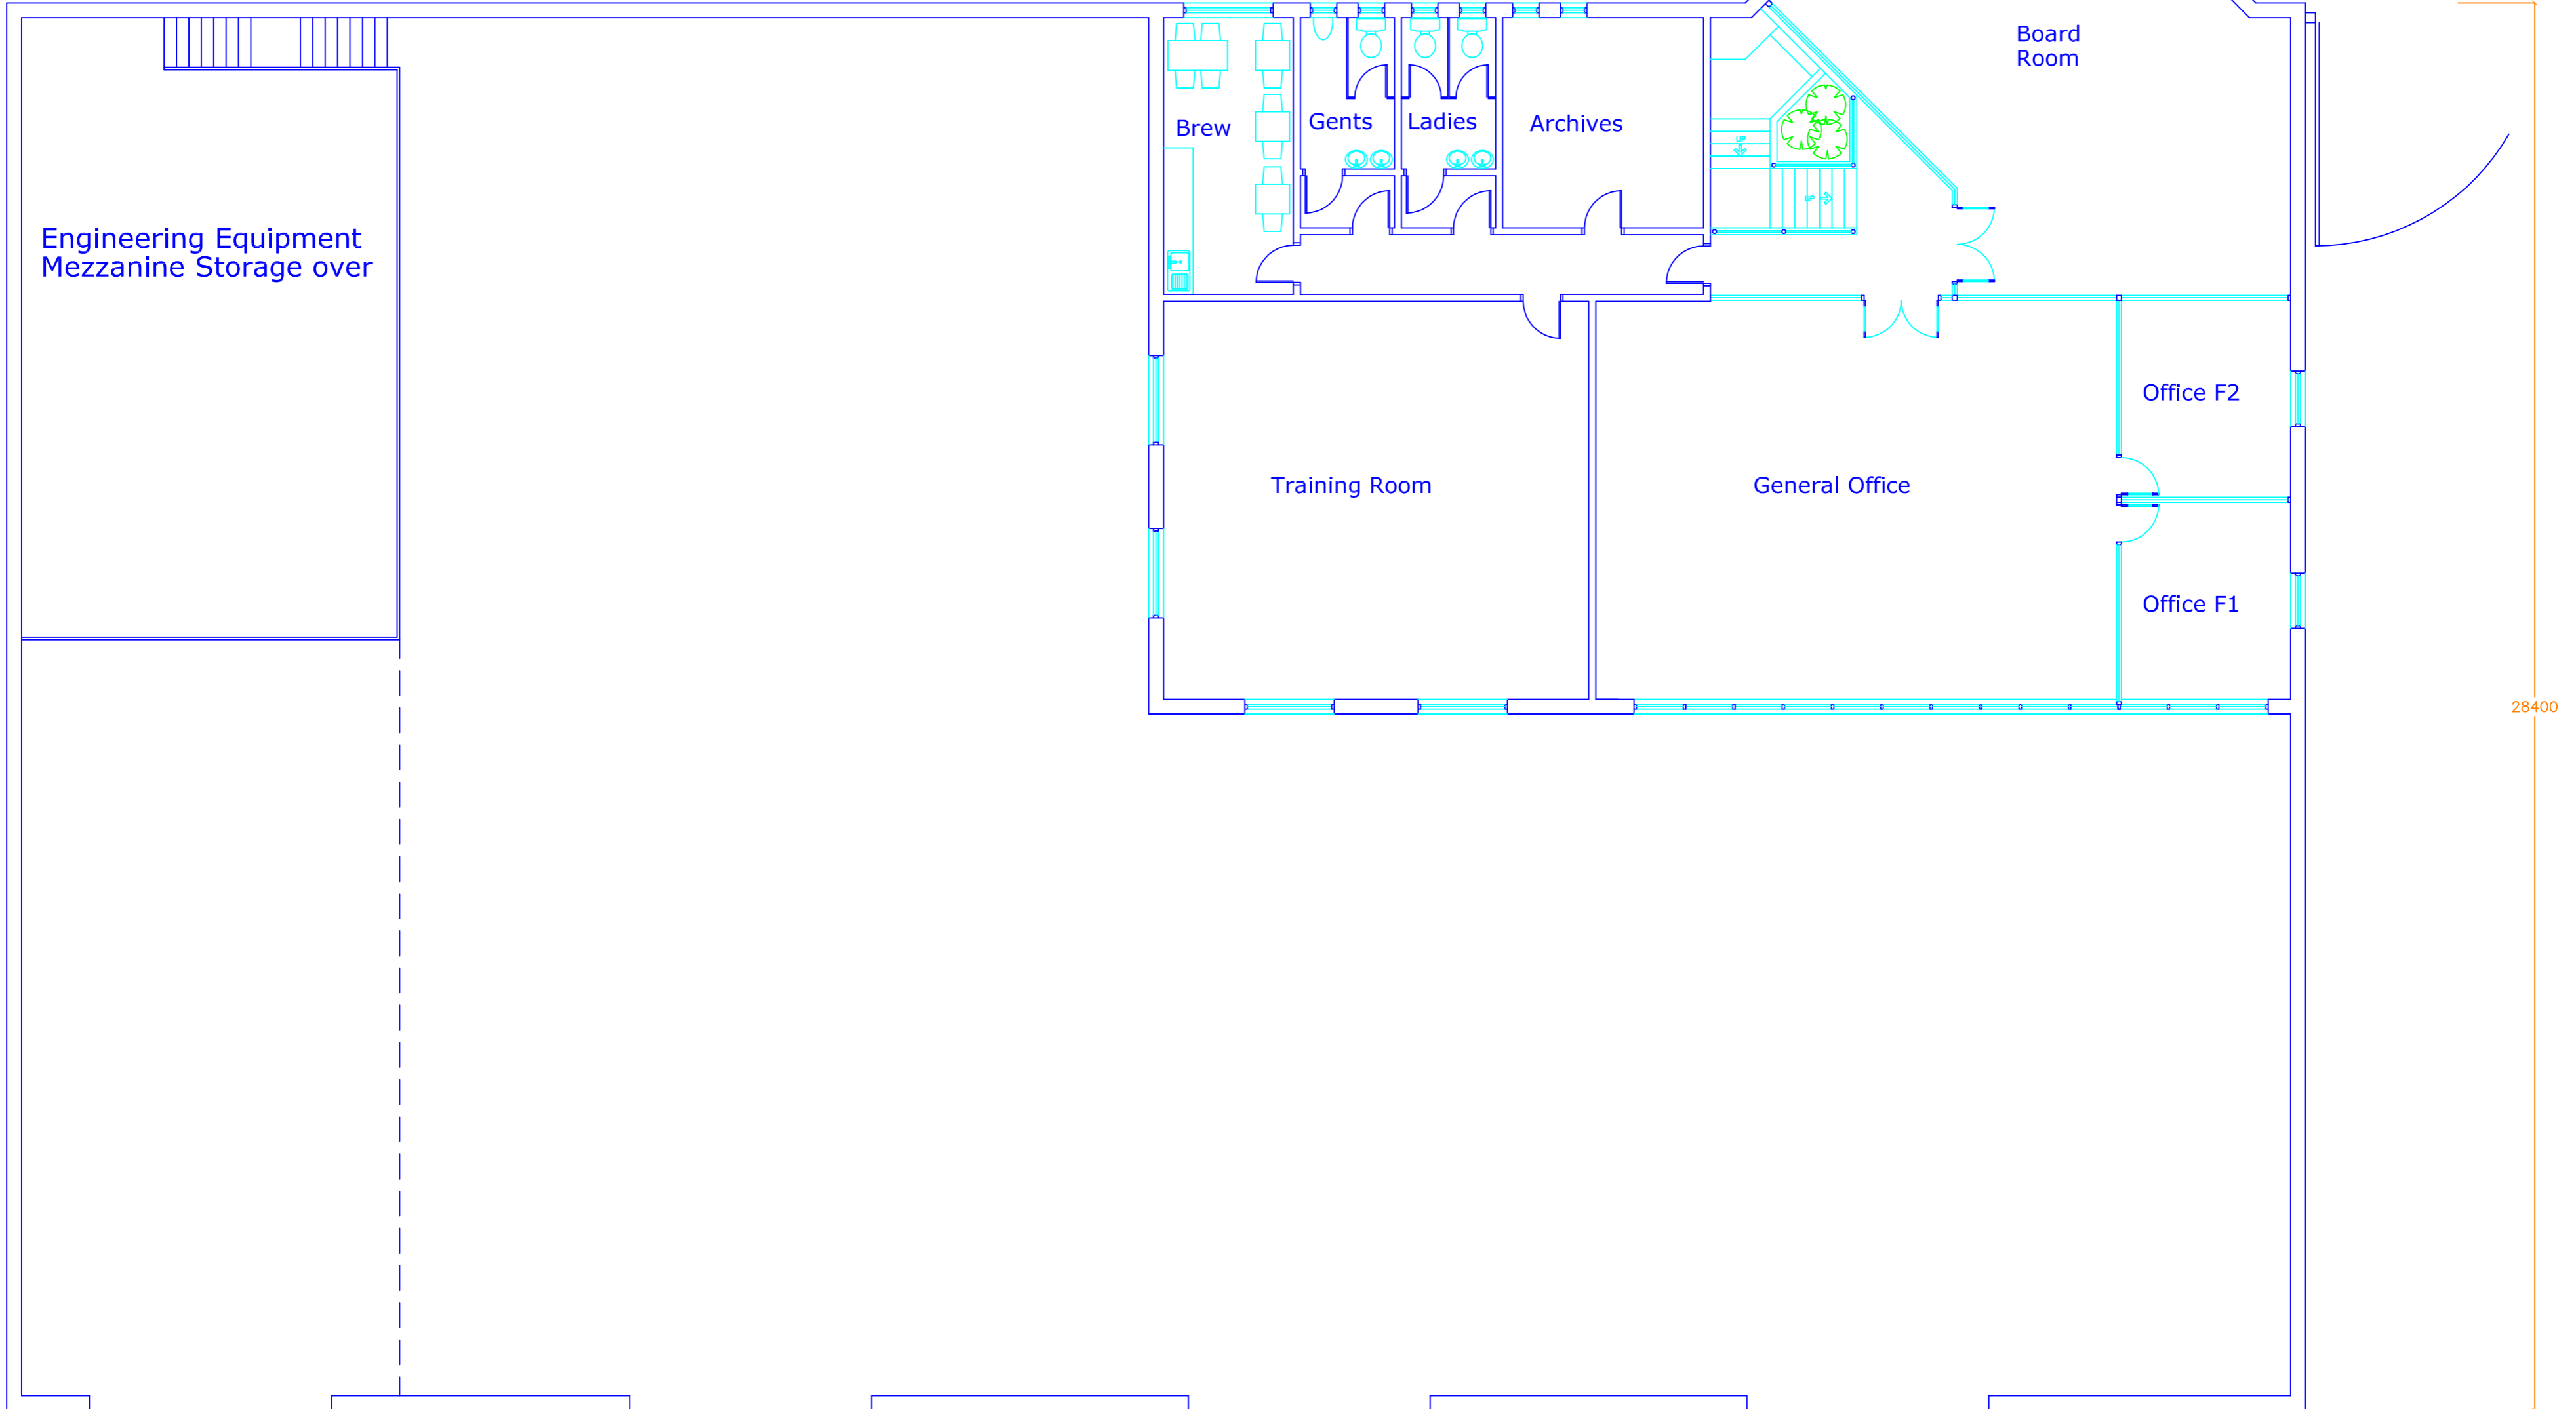

Proposed First Floor Plan

46360

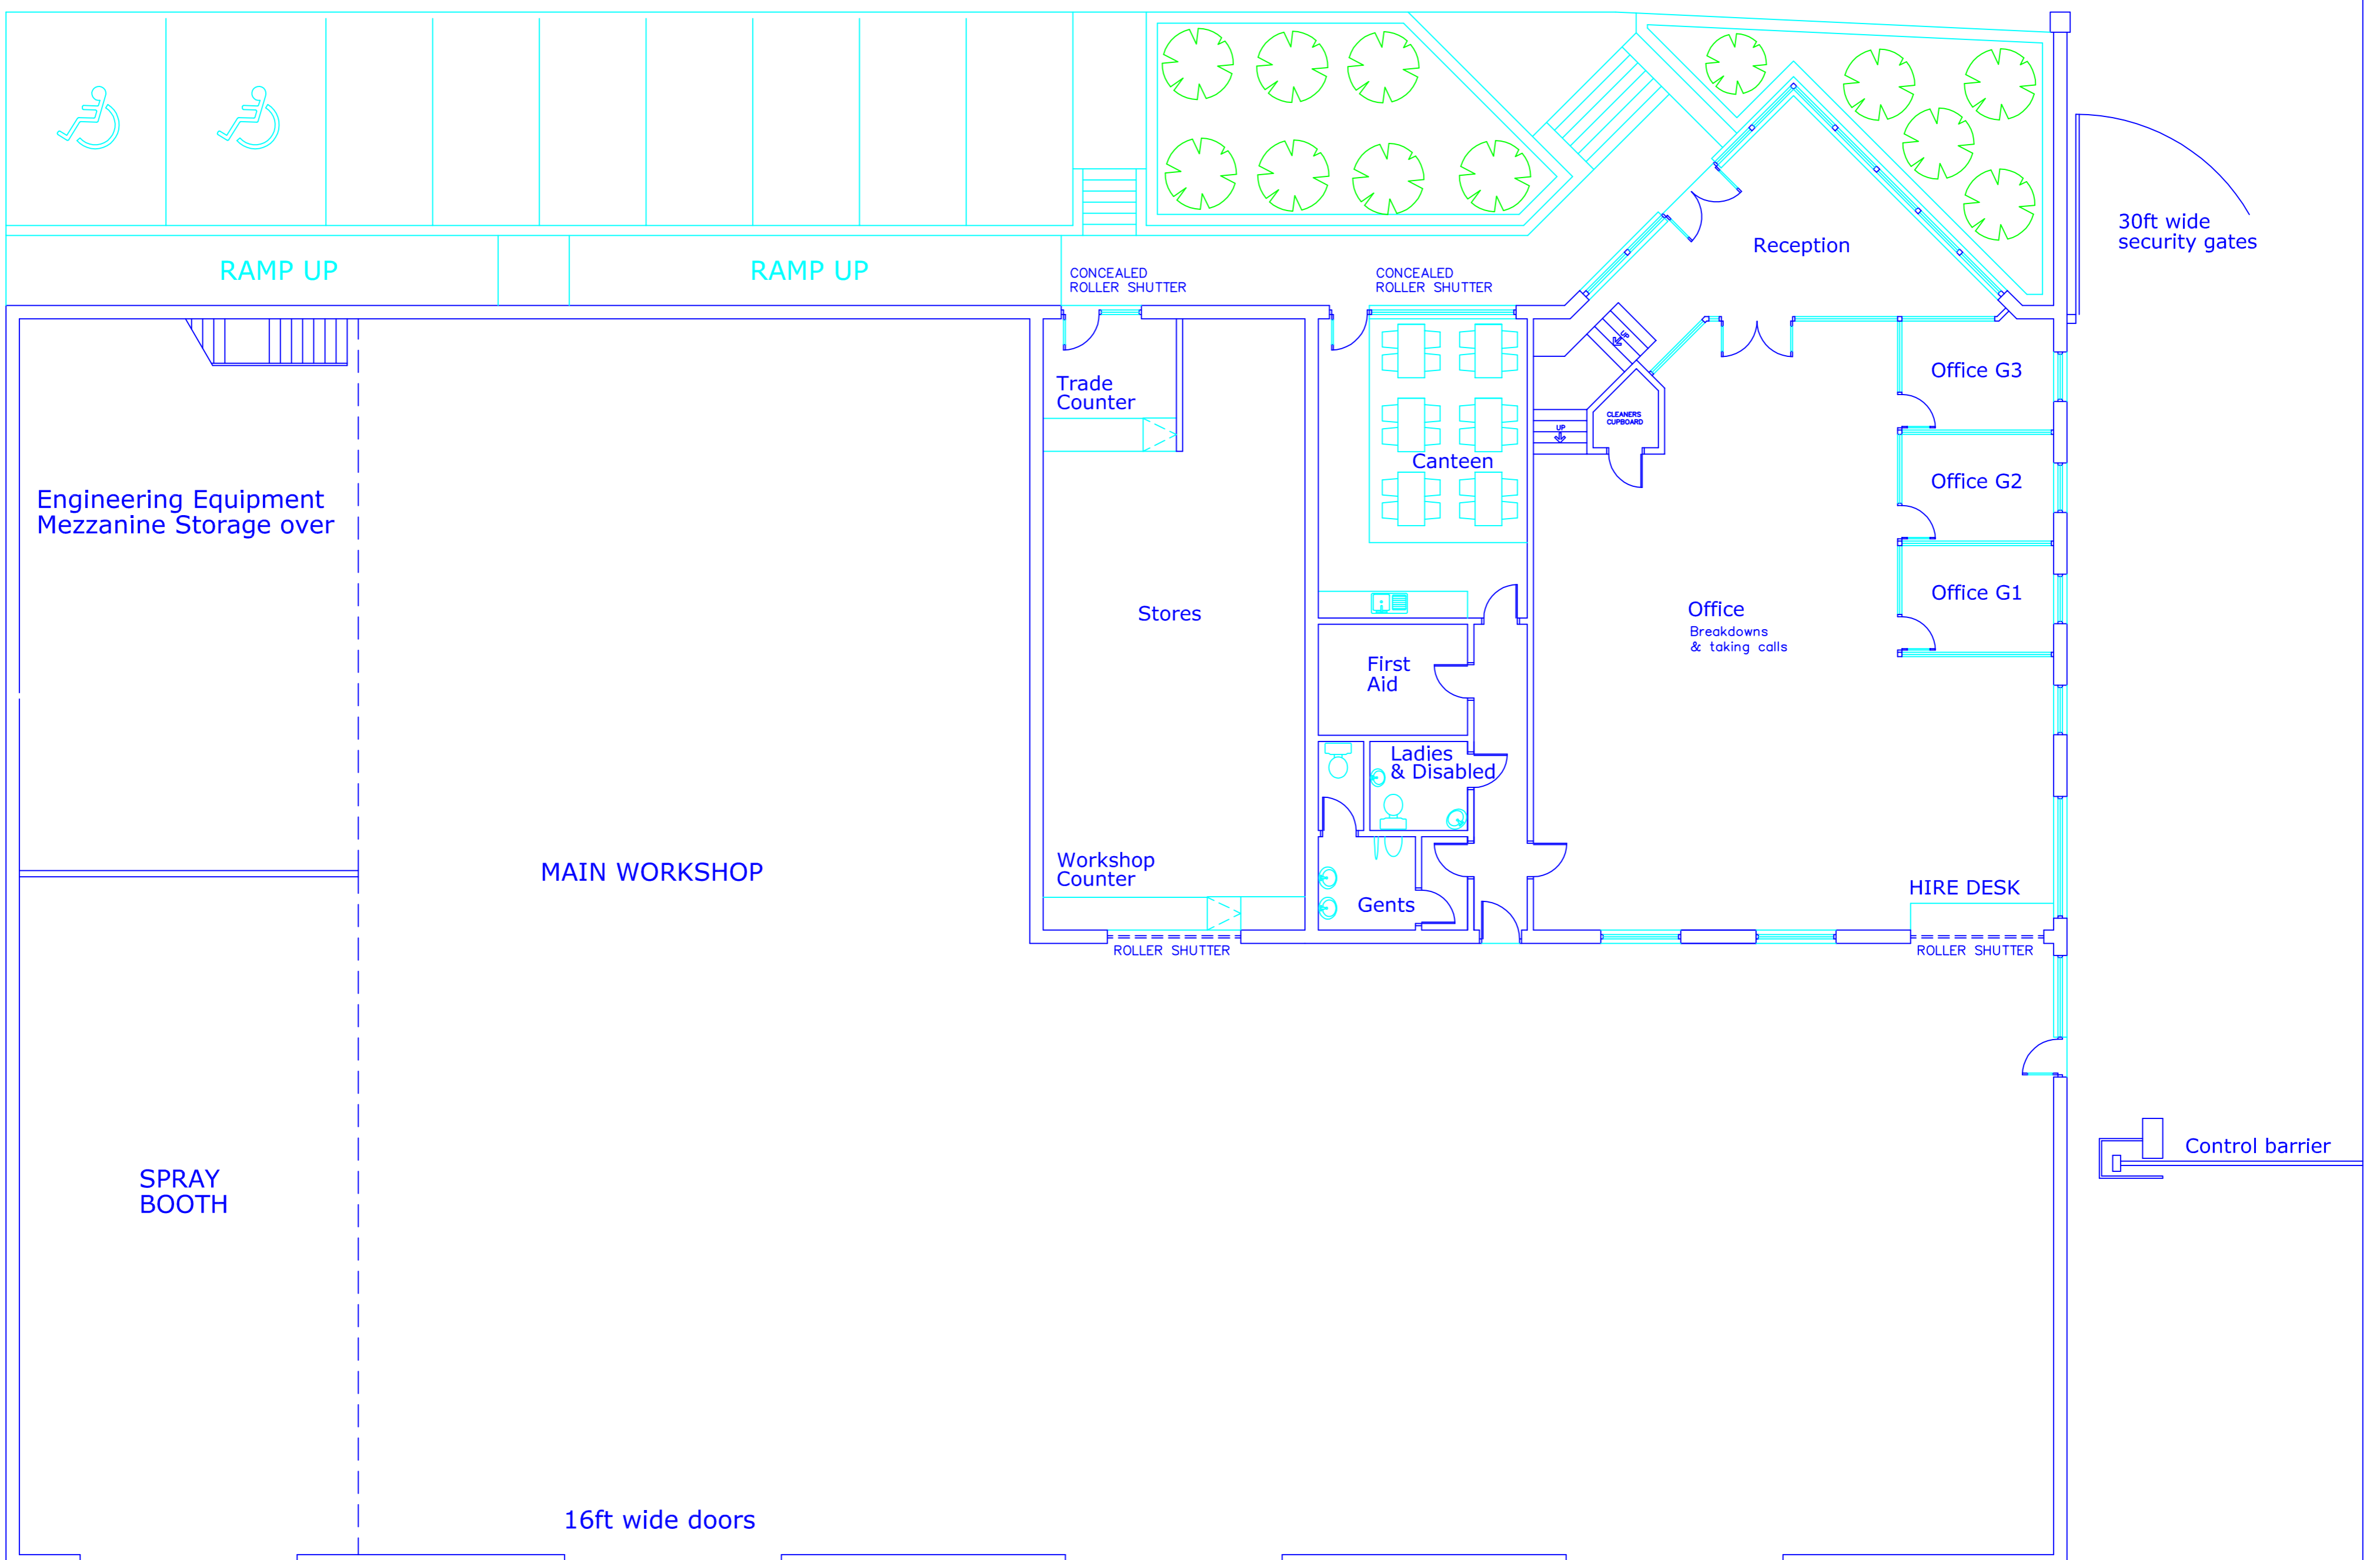

Proposed Ground Floor Plan