


MR M-MARROOF



BLOCK PLAN
AREA 90m x 90m
SCALE 1:500

CENTRE COORDINATES: 381117, 423202

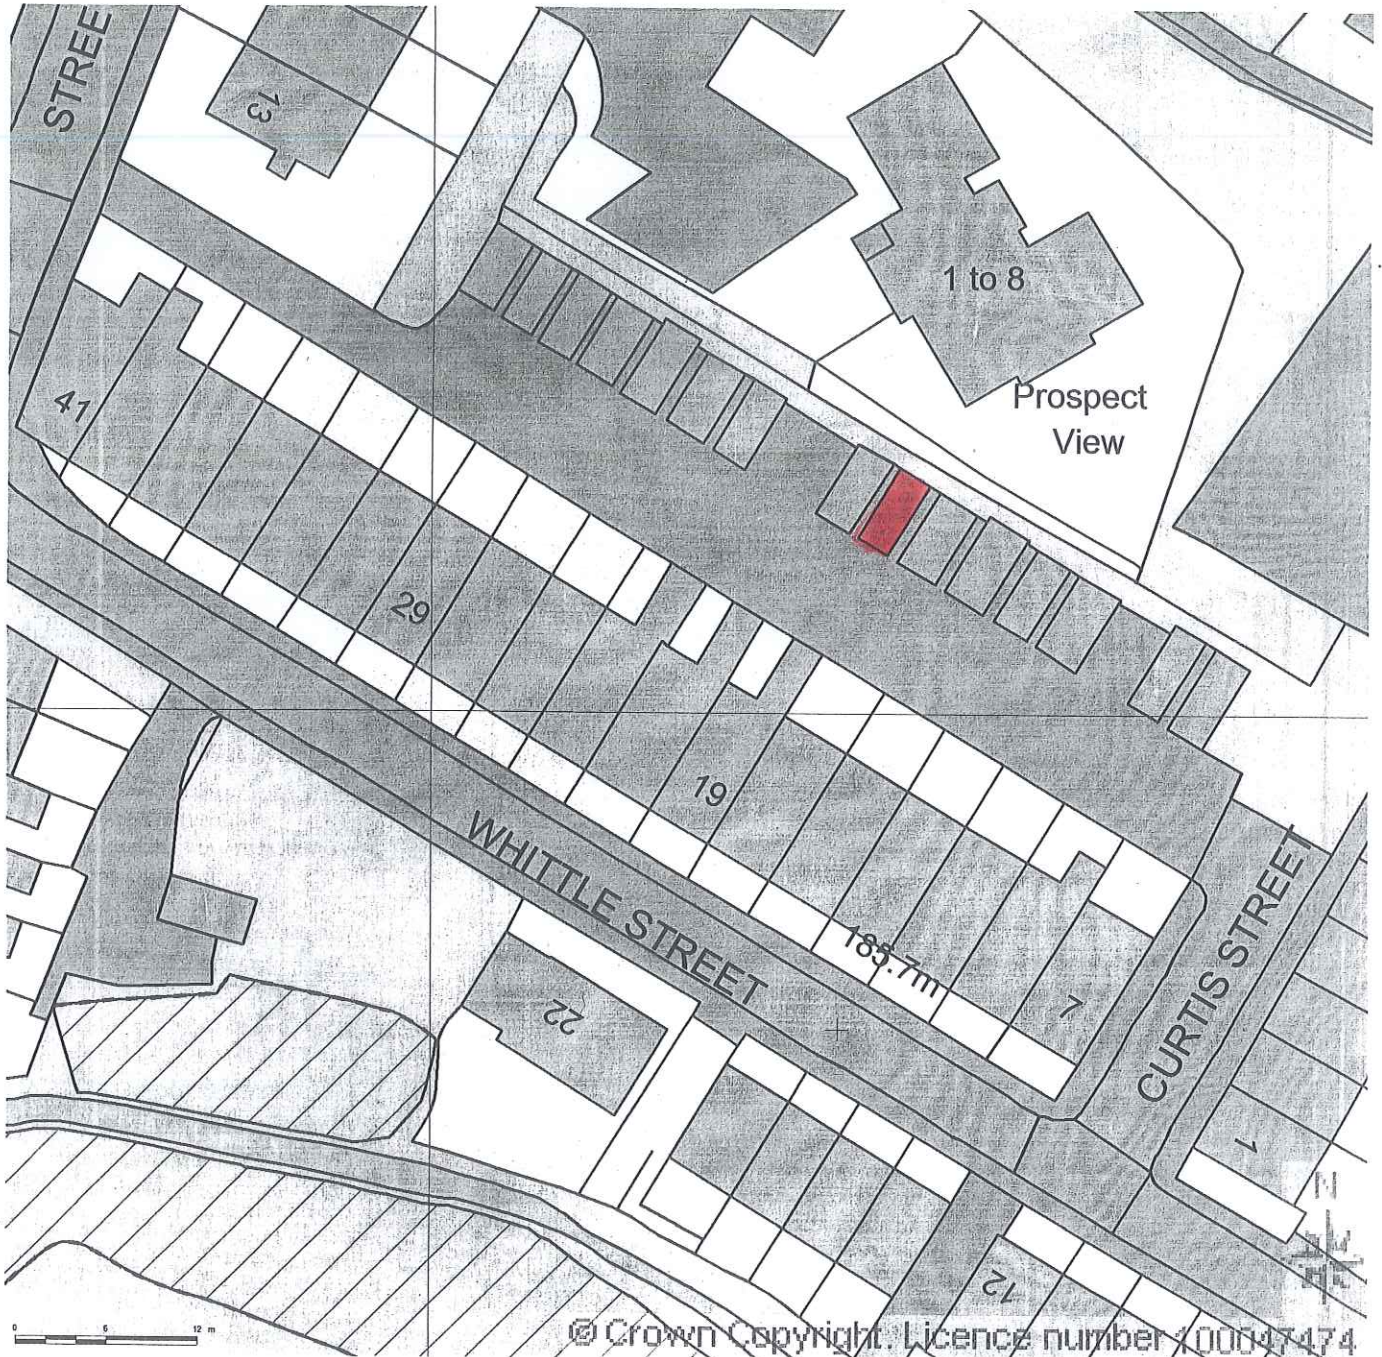


© Crown Copyright. Licence number 100047474

2013/011


Supplied by Streetwise Maps Ltd
www.streetwise.net
Licence No: 100047474
09/11/2012 16:45:31

06 MAR 2013


PLAN

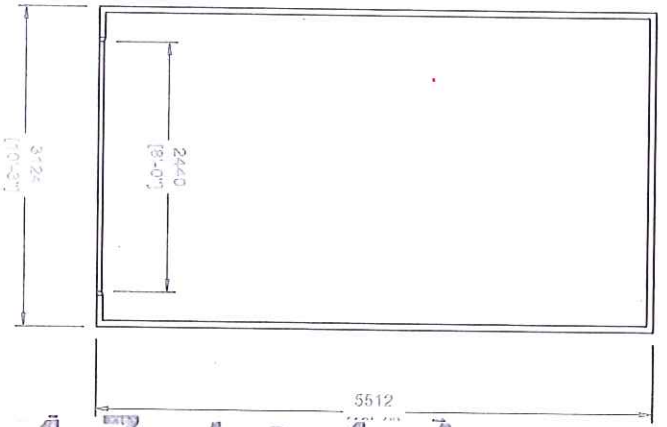


LH ELEVATION

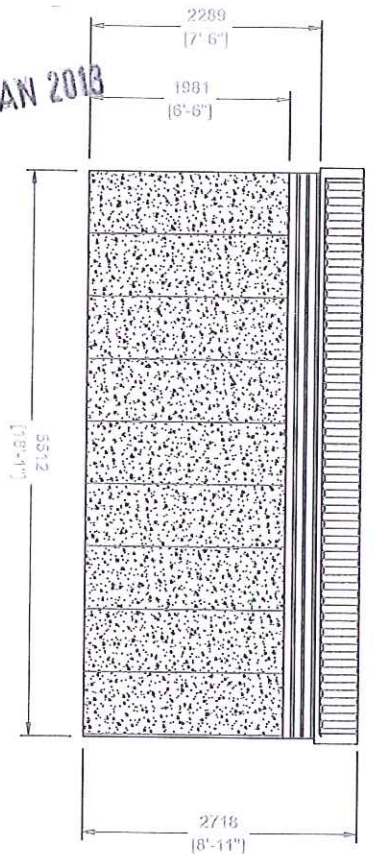


RH ELEVATION

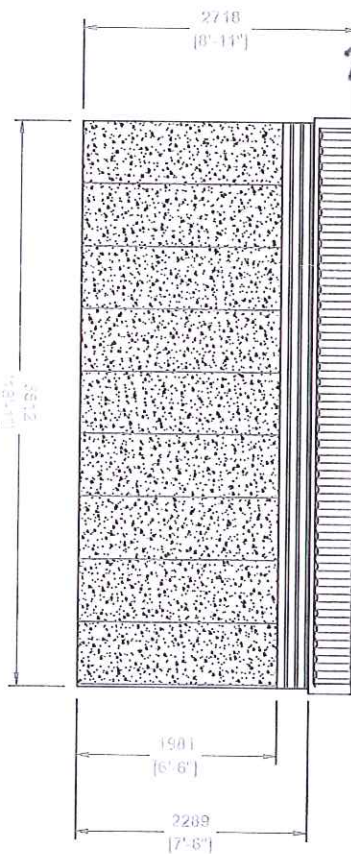

FRONT ELEVATION

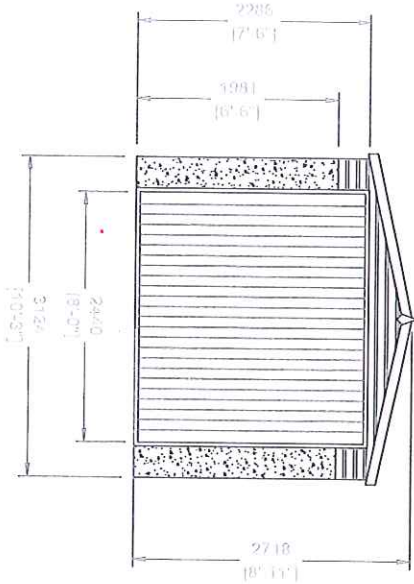

REAR ELEVATION

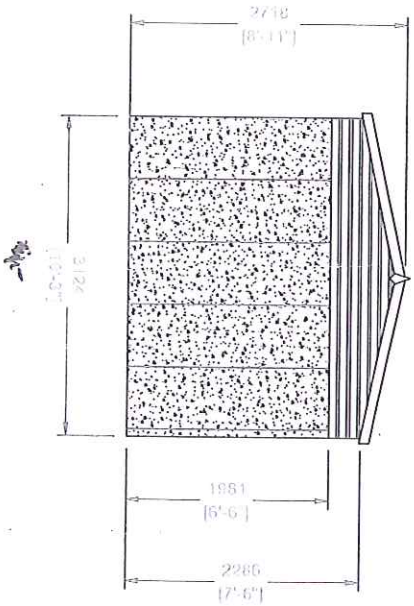

2013/011

24 JAN 2013

BUILDING SPECIFICATION

| | |
|---|---------------------|
| STYLE: | Apex |
| ROOF TYPE: | Apex |
| LENGTH: | 5512mm 18'1" |
| WIDTH: | 3126mm 10'3" |
| EAVES HEIGHT: | 2289mm 7'6" |
| RIDGE HEIGHT: | 2718mm 8'11" |
| CONCRETE PANELS | |
| To be reinforced with 6mm bars & connected with 300mm galv. steel bolts. Designed for 25N/mm ² at 28 days. | |
| THICKNESS: | 62mm 2 1/2" |
| FINISH: | Multi-spar |
| EXTERNAL WALLS | |
| FINISH: | FRONT: Multi-spar |
| | RIGHT: Multi-spar |
| ROOF COVERING | |
| Supported by trusses at 1.83m centers fixed to panels | |
| COLOR: | Grey |
| PROFILE: | S-Corugated |
| MATERIAL: | Corrugated Fibre |
| FASCIAS / WALL BUILT-UP | |
| MATERIAL: | Timber |
| DEPTH: | 50 mm |
| GARAGE DOOR (1m) | |
| STYLE: | Vertical Lath |
| COLOR: | White |
| FINISH: | Powder Coated Steel |
| WIDTH: | 2440mm 8'0" |
| HEIGHT: | 2289mm 7'6" |
| TYPE: | "Up and Over" |
| WINDOWS (0m) | |
| STYLE: | PERSONNEL DOOR (0m) |
| COLOR: | |
| FINISH: | |
| WIDTH: | |
| HEIGHT: | |
| LOCATIONS: | |

| | |
|------------|---------------------|
| STYLE: | PERSONNEL DOOR (0m) |
| COLOR: | |
| FINISH: | |
| WIDTH: | |
| HEIGHT: | |
| LOCATIONS: | |

| | | |
|-----|------|----------|
| Rev | Date | Revision |
| | | |

PRODUCT:
 Proposed Garage
 Whittle Street
 Rawtenstall
 BB4 8SB
CLIENT/OWNER:
 N/A
DRAWING:
 Plan, Elevations

HANSON GARAGES
 Warren Road, Green Lane Industrial Park, Featherston,
 West Yorkshire WF7 0EL
 Tel: 01977 695111 Fax: 01977 695151
 E-Mail: www.hansongarages.co.uk
 SCALE: A3@1:50 DATE: 18.10.12 DRAWN BY: 18.10.12-5 REV: