

APPLICATION
SITE

IWS

BACUP

EIA

RA

RA

C


RA

RA

RA

RA

RA

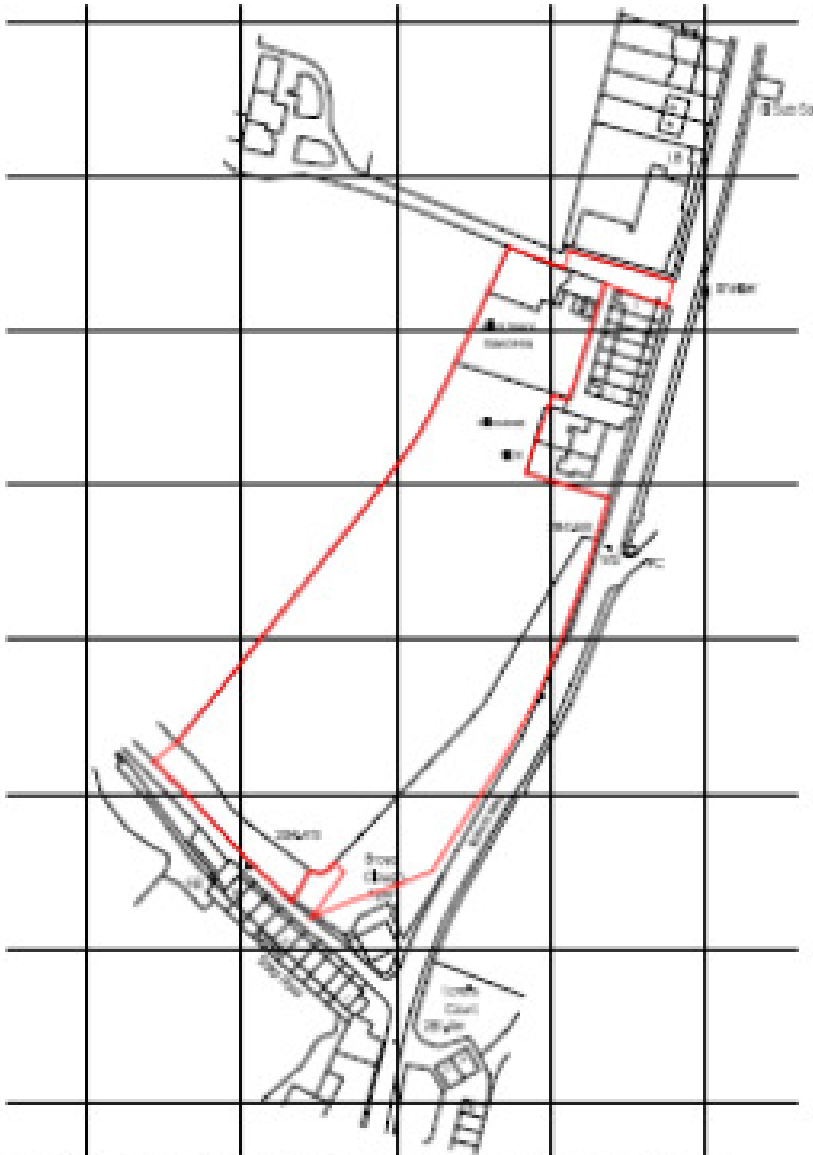


Distance Survey (s) Crown Copyright 2012. All rights reserved. Licence number 100020446

2

LOCATION PLAN
Scale 1:250




1 EXISTING SITE PLAN
Scale: 1:500

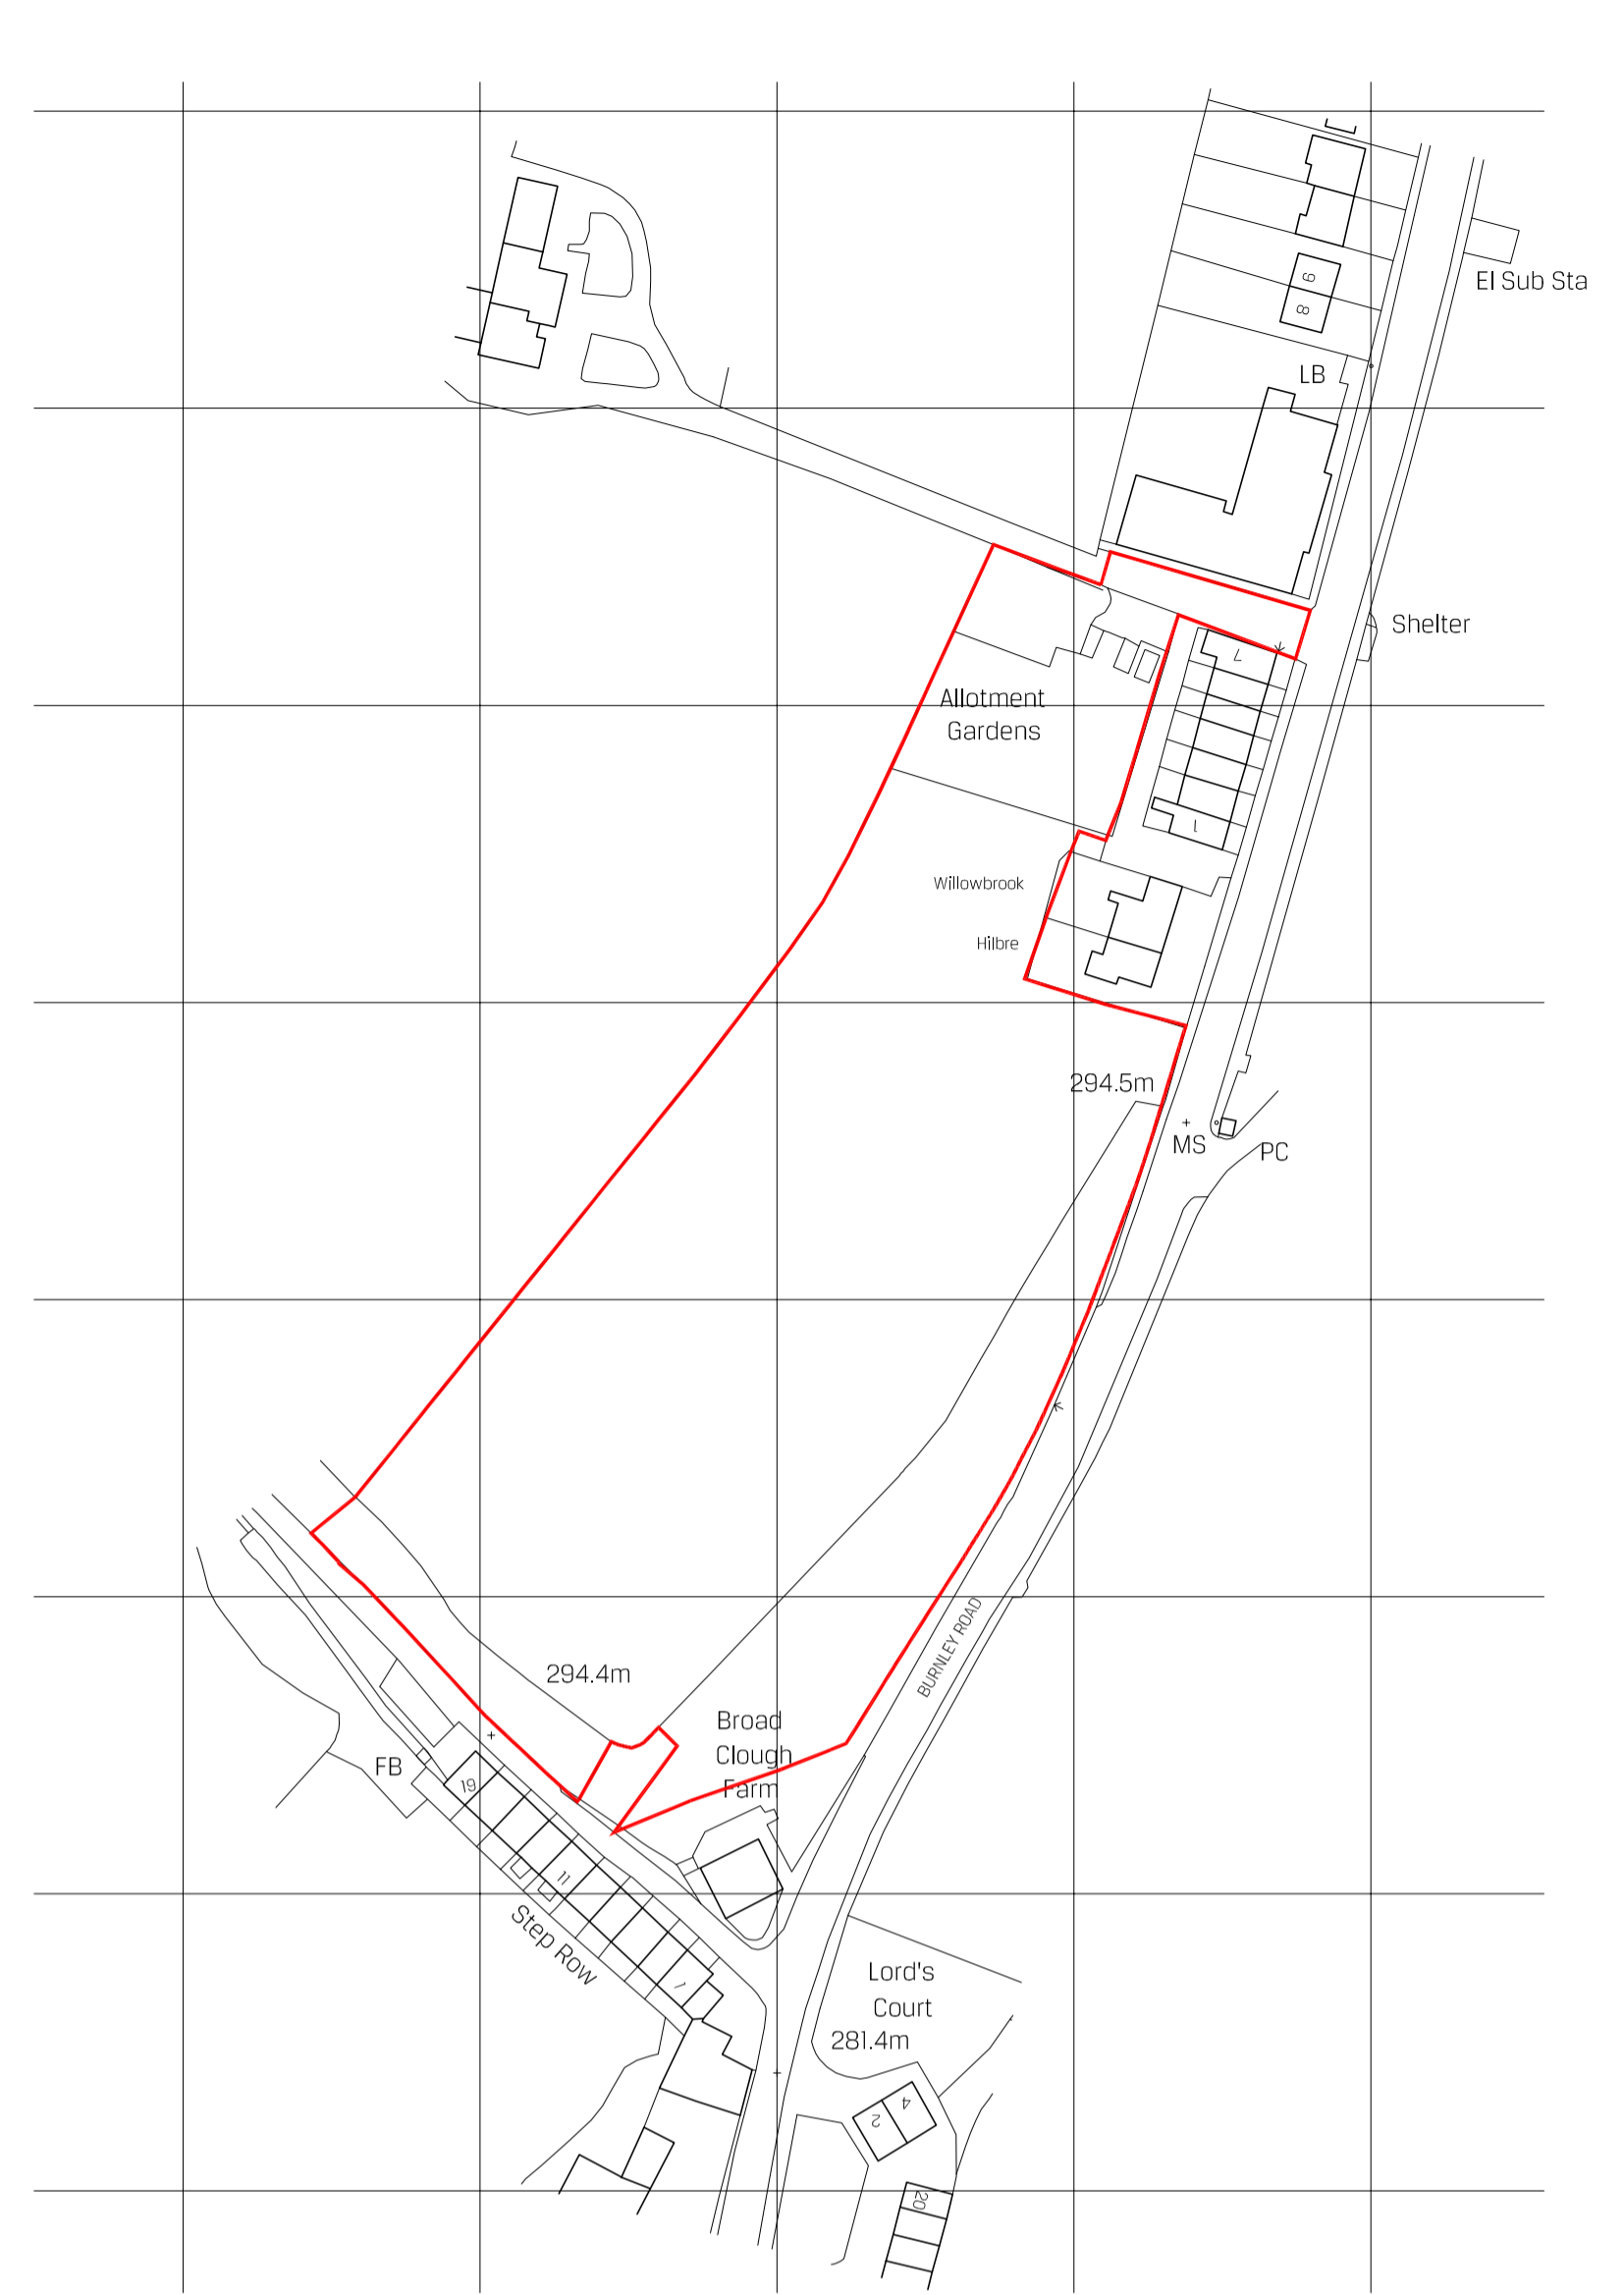

Ordnance Survey (c) Crown Copyright 2012. All rights reserved. Licence number 100020449

2 LOCATION PLAN
Scale: 1:1250

copyright SHACKARCHITECTURE Ltd all rights reserved
Do not scale this drawing
All dimensions are in millimetres unless stated otherwise
All dimensions must be checked on site prior to construction and any discrepancies reported to the architect

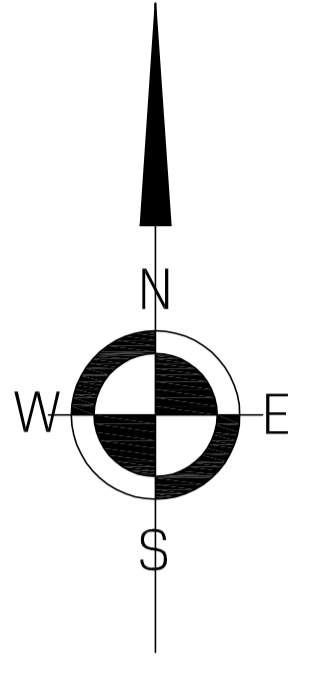

| | | |
|---|------------------------------|----------|
| A | Issued for planning approval | 20.01.13 |
|---|------------------------------|----------|

REVISIONS

SHACKARCHITECTURE Ltd
 A Unit 5, The CURVE, 139 Telegraph Road, Heswall, Wirral, CH60 7SE
 T +44(0)151 342 8518
 M +44(0)7935 451 456
 E info@shackarchitecture.com
 W www.shackarchitecture.com

Client
Park Lane & Co Developers Ltd



Project number SHACK026
 Project
Proposed Care Facility, Bacup

Drawing Title
Existing Site Plan

| | | | |
|-------|---------|---------|-------|
| Drawn | Checked | Date | Scale |
| AOT | | Sept 12 | 1:500 |

Status
Planning

| | |
|----------------|----------|
| drawing number | Revision |
| B100 | A |

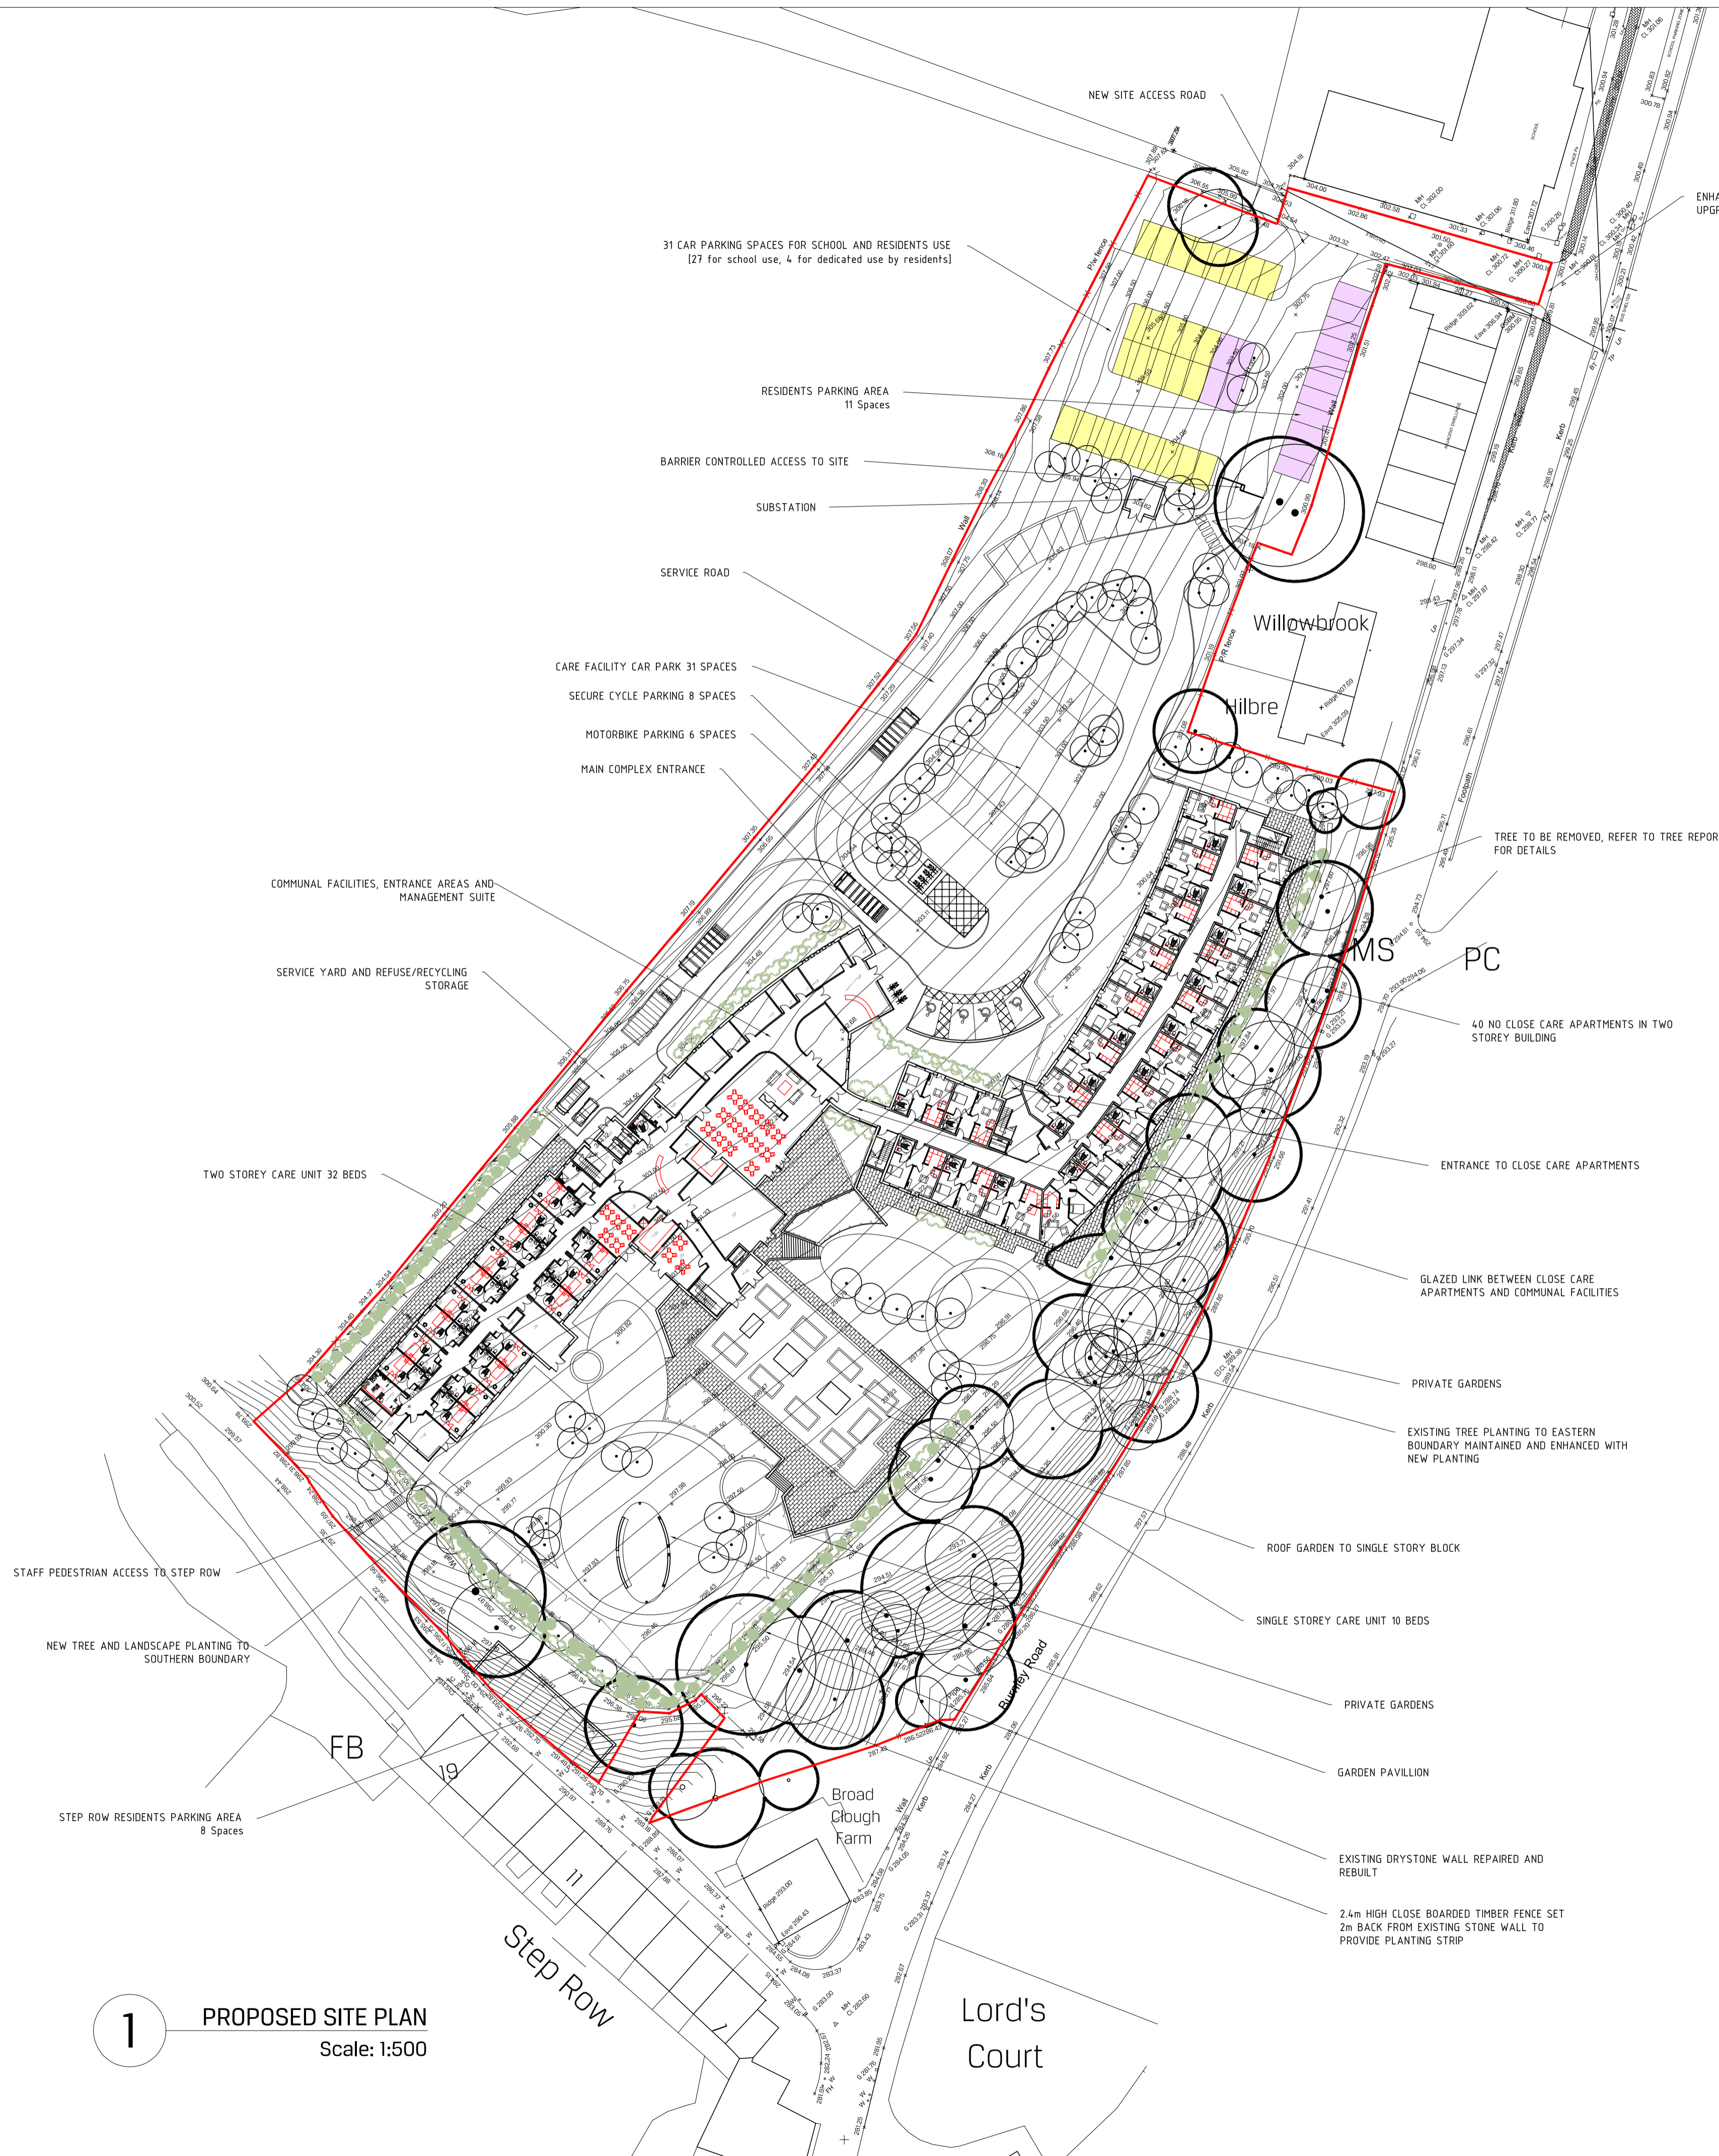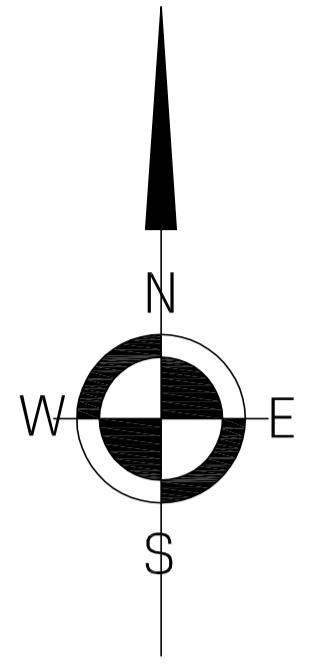

1 PROPOSED SITE PLAN
 Scale: 1:500

| | | |
|---|--|----------|
| C | boundary amended to northern edge to include access road | 13.02.13 |
| B | boundary amended step row parking added | 30.01.13 |
| A | issued for planning approval | 14.01.13 |

REVISIONS

SHACKARCHITECTURE PIU

A Unit 5, The CURVE, 139 Telegraph Road, Heston, Werral, CH60 7SE
 T +44(0)191 242 8518
 M +44(0)7935 451 456
 E info@shackarchitecture.com
 W www.shackarchitecture.com

Client
Park Lane & Co Developers Ltd



Project number SHACK026
 Project
Proposed Care Facility Bacup

Drawing Title
Proposed Site Plan

| | | | |
|--------------|----------------|------------------|----------------|
| Drawn BJS | Checked AOT | Date 26-09-12 | Scale 1:500 |
|--------------|----------------|------------------|----------------|

Status
Planning

| | |
|-------------------------------|----------------------|
| drawing number B102 | Revision C |
|-------------------------------|----------------------|

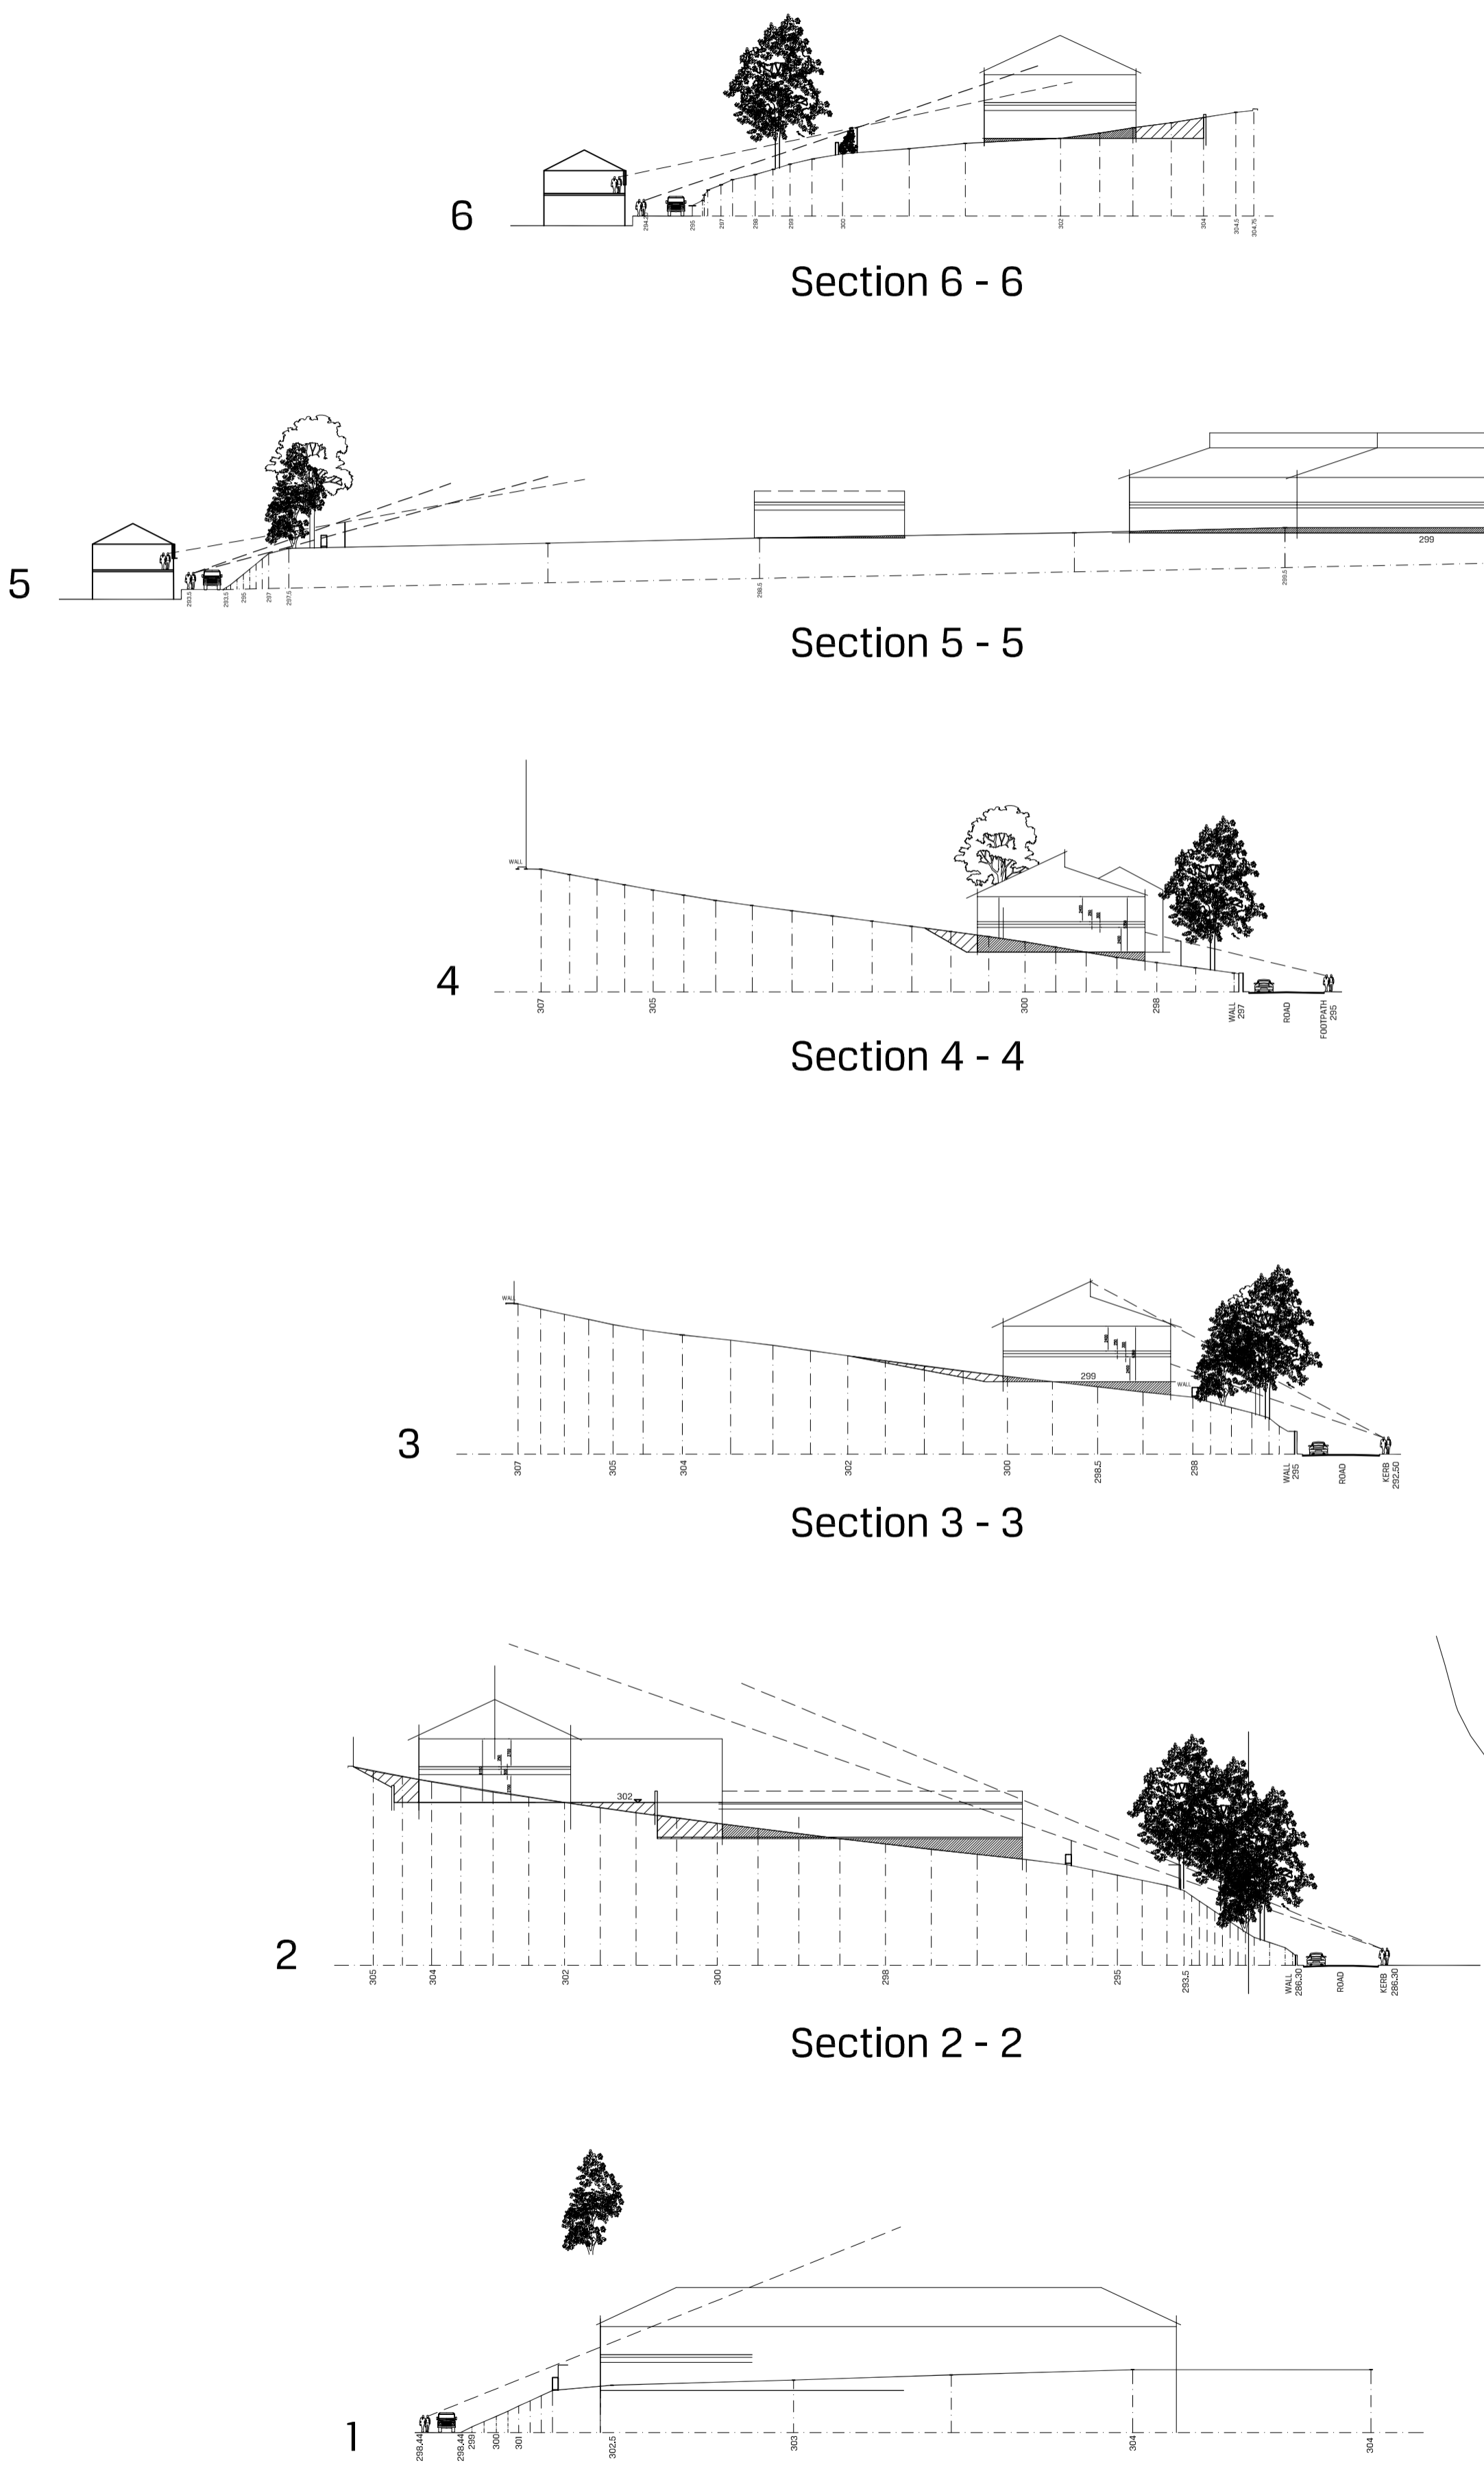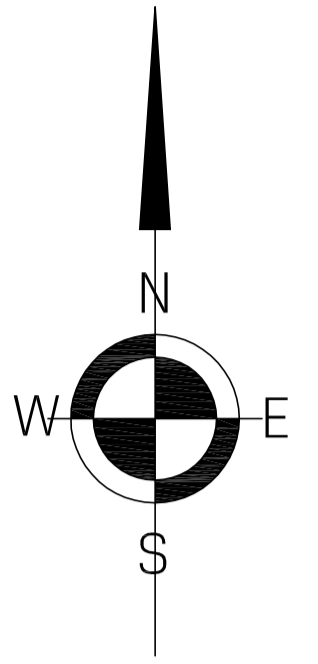

1 PROP LAND SECTIONS
 Scale: 1:500

A issued for planning approval 14.01.13

REVISIONS

SHACKARCHITECTURE Ltd
 A Unit 5, The CURVE, 139 Telegraph Road, Heswall, Wirral, CH60 7SE
 T +44(0)151 342 6518
 M +44(0)7935 451 456
 E info@shackarchitecture.com
 W www.shackarchitecture.com



Client
Park Lane & Co Developers Ltd

Project number SHACK026
 Project
**Proposed Care Facility
 Bacup**


Drawing Title
Proposed Land Sections

| | | | |
|--------------------|----------------|----------------|----------------|
| Drawn BJS | Checked AOT | Date Jan 13 | Scale 1:500 |
| Status Planning | | | |


| | |
|-------------------------------|----------------------|
| drawing number B107 | Revision A |
|-------------------------------|----------------------|

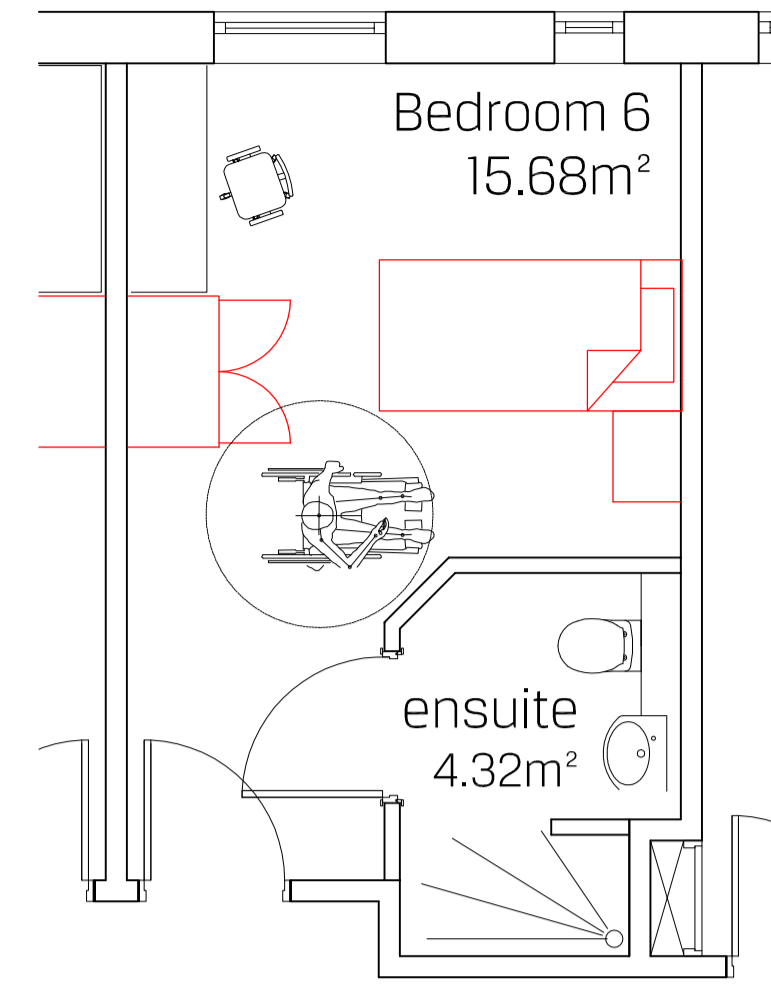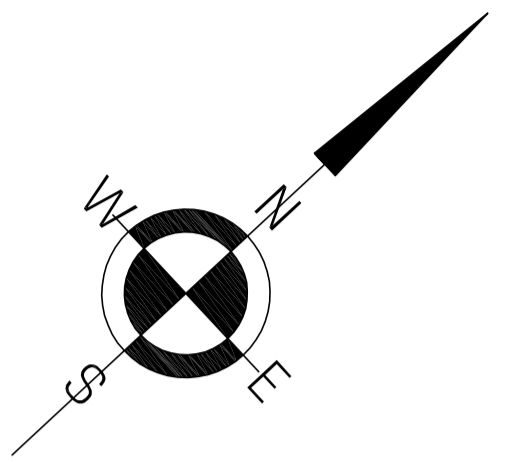


Typical Bedroom
 Layout 1:50

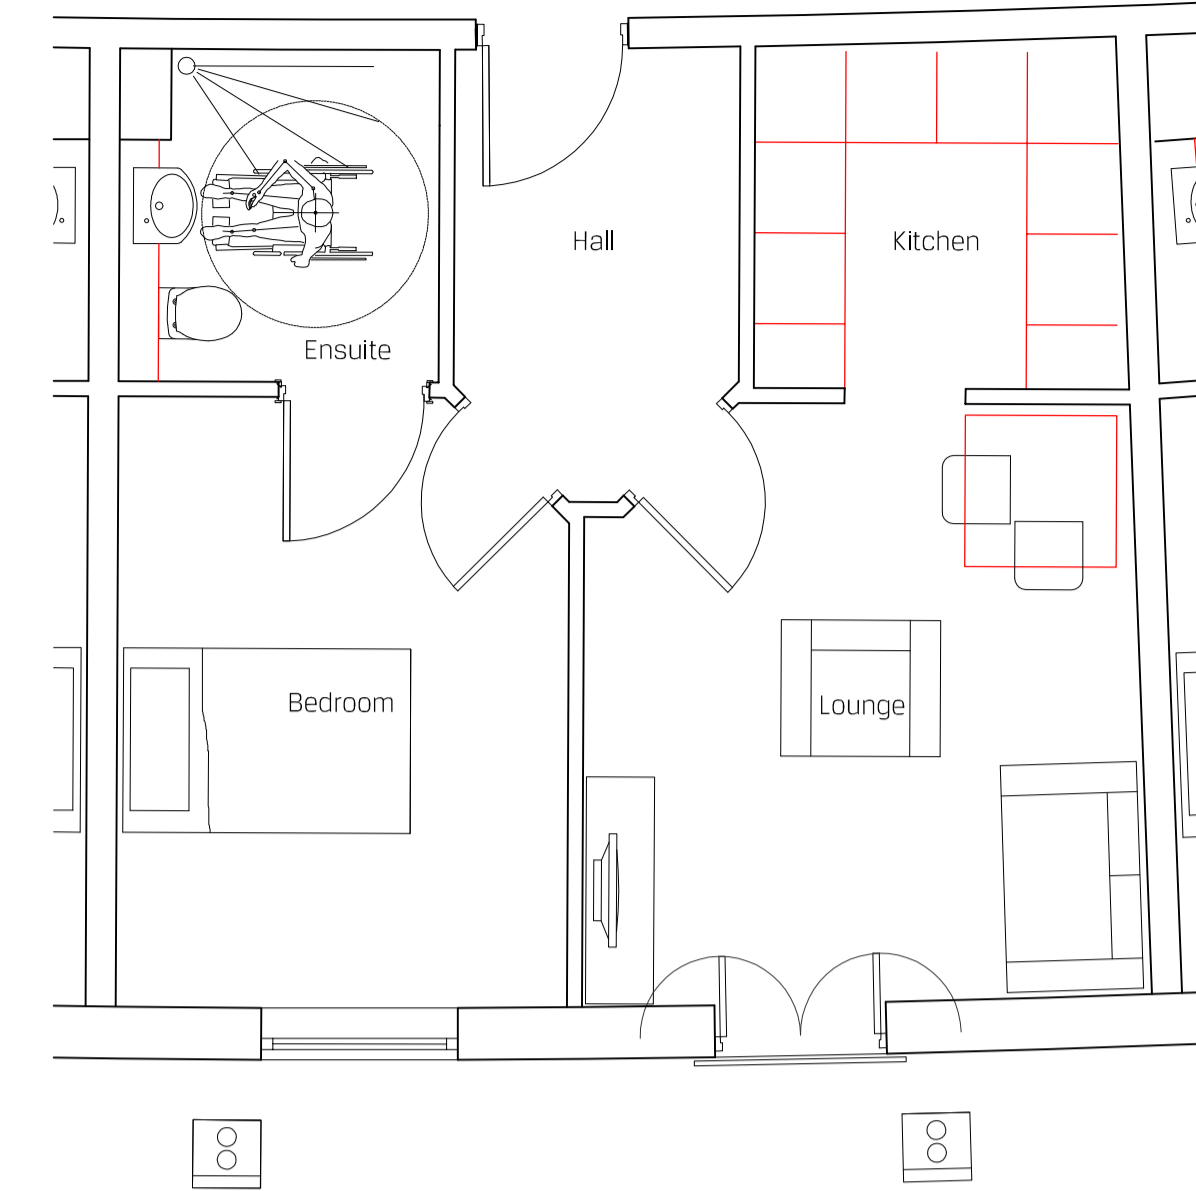

Typical Flat Layout
 1:50

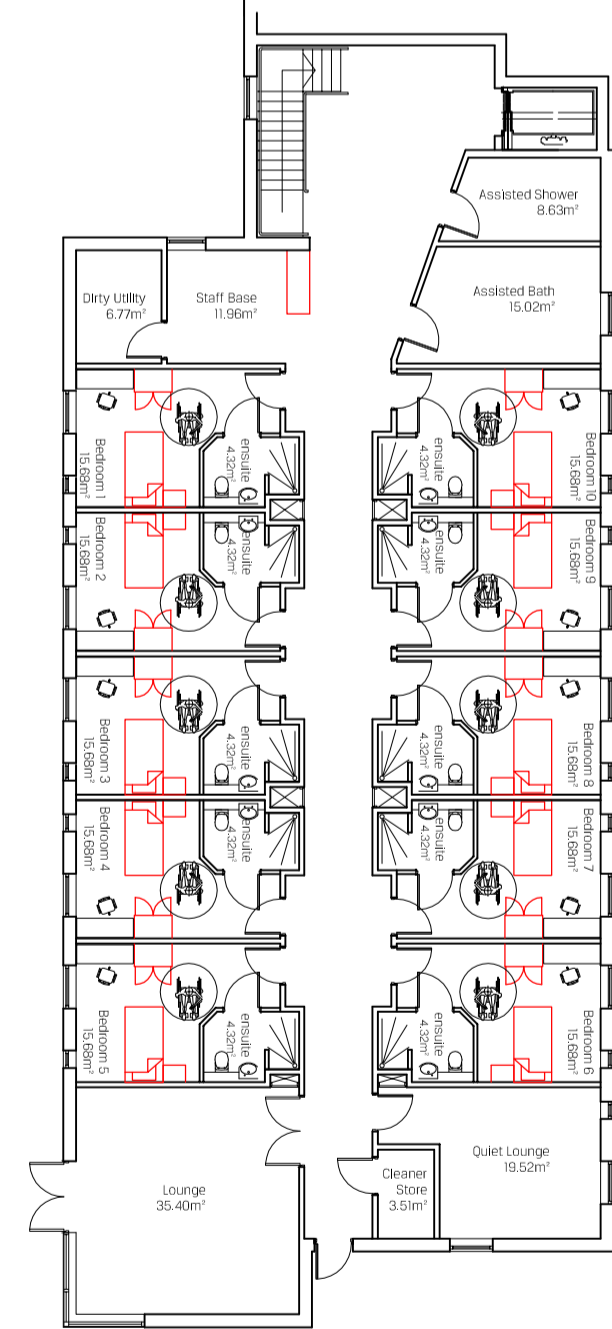

BLOCK 2
 10no bedrooms

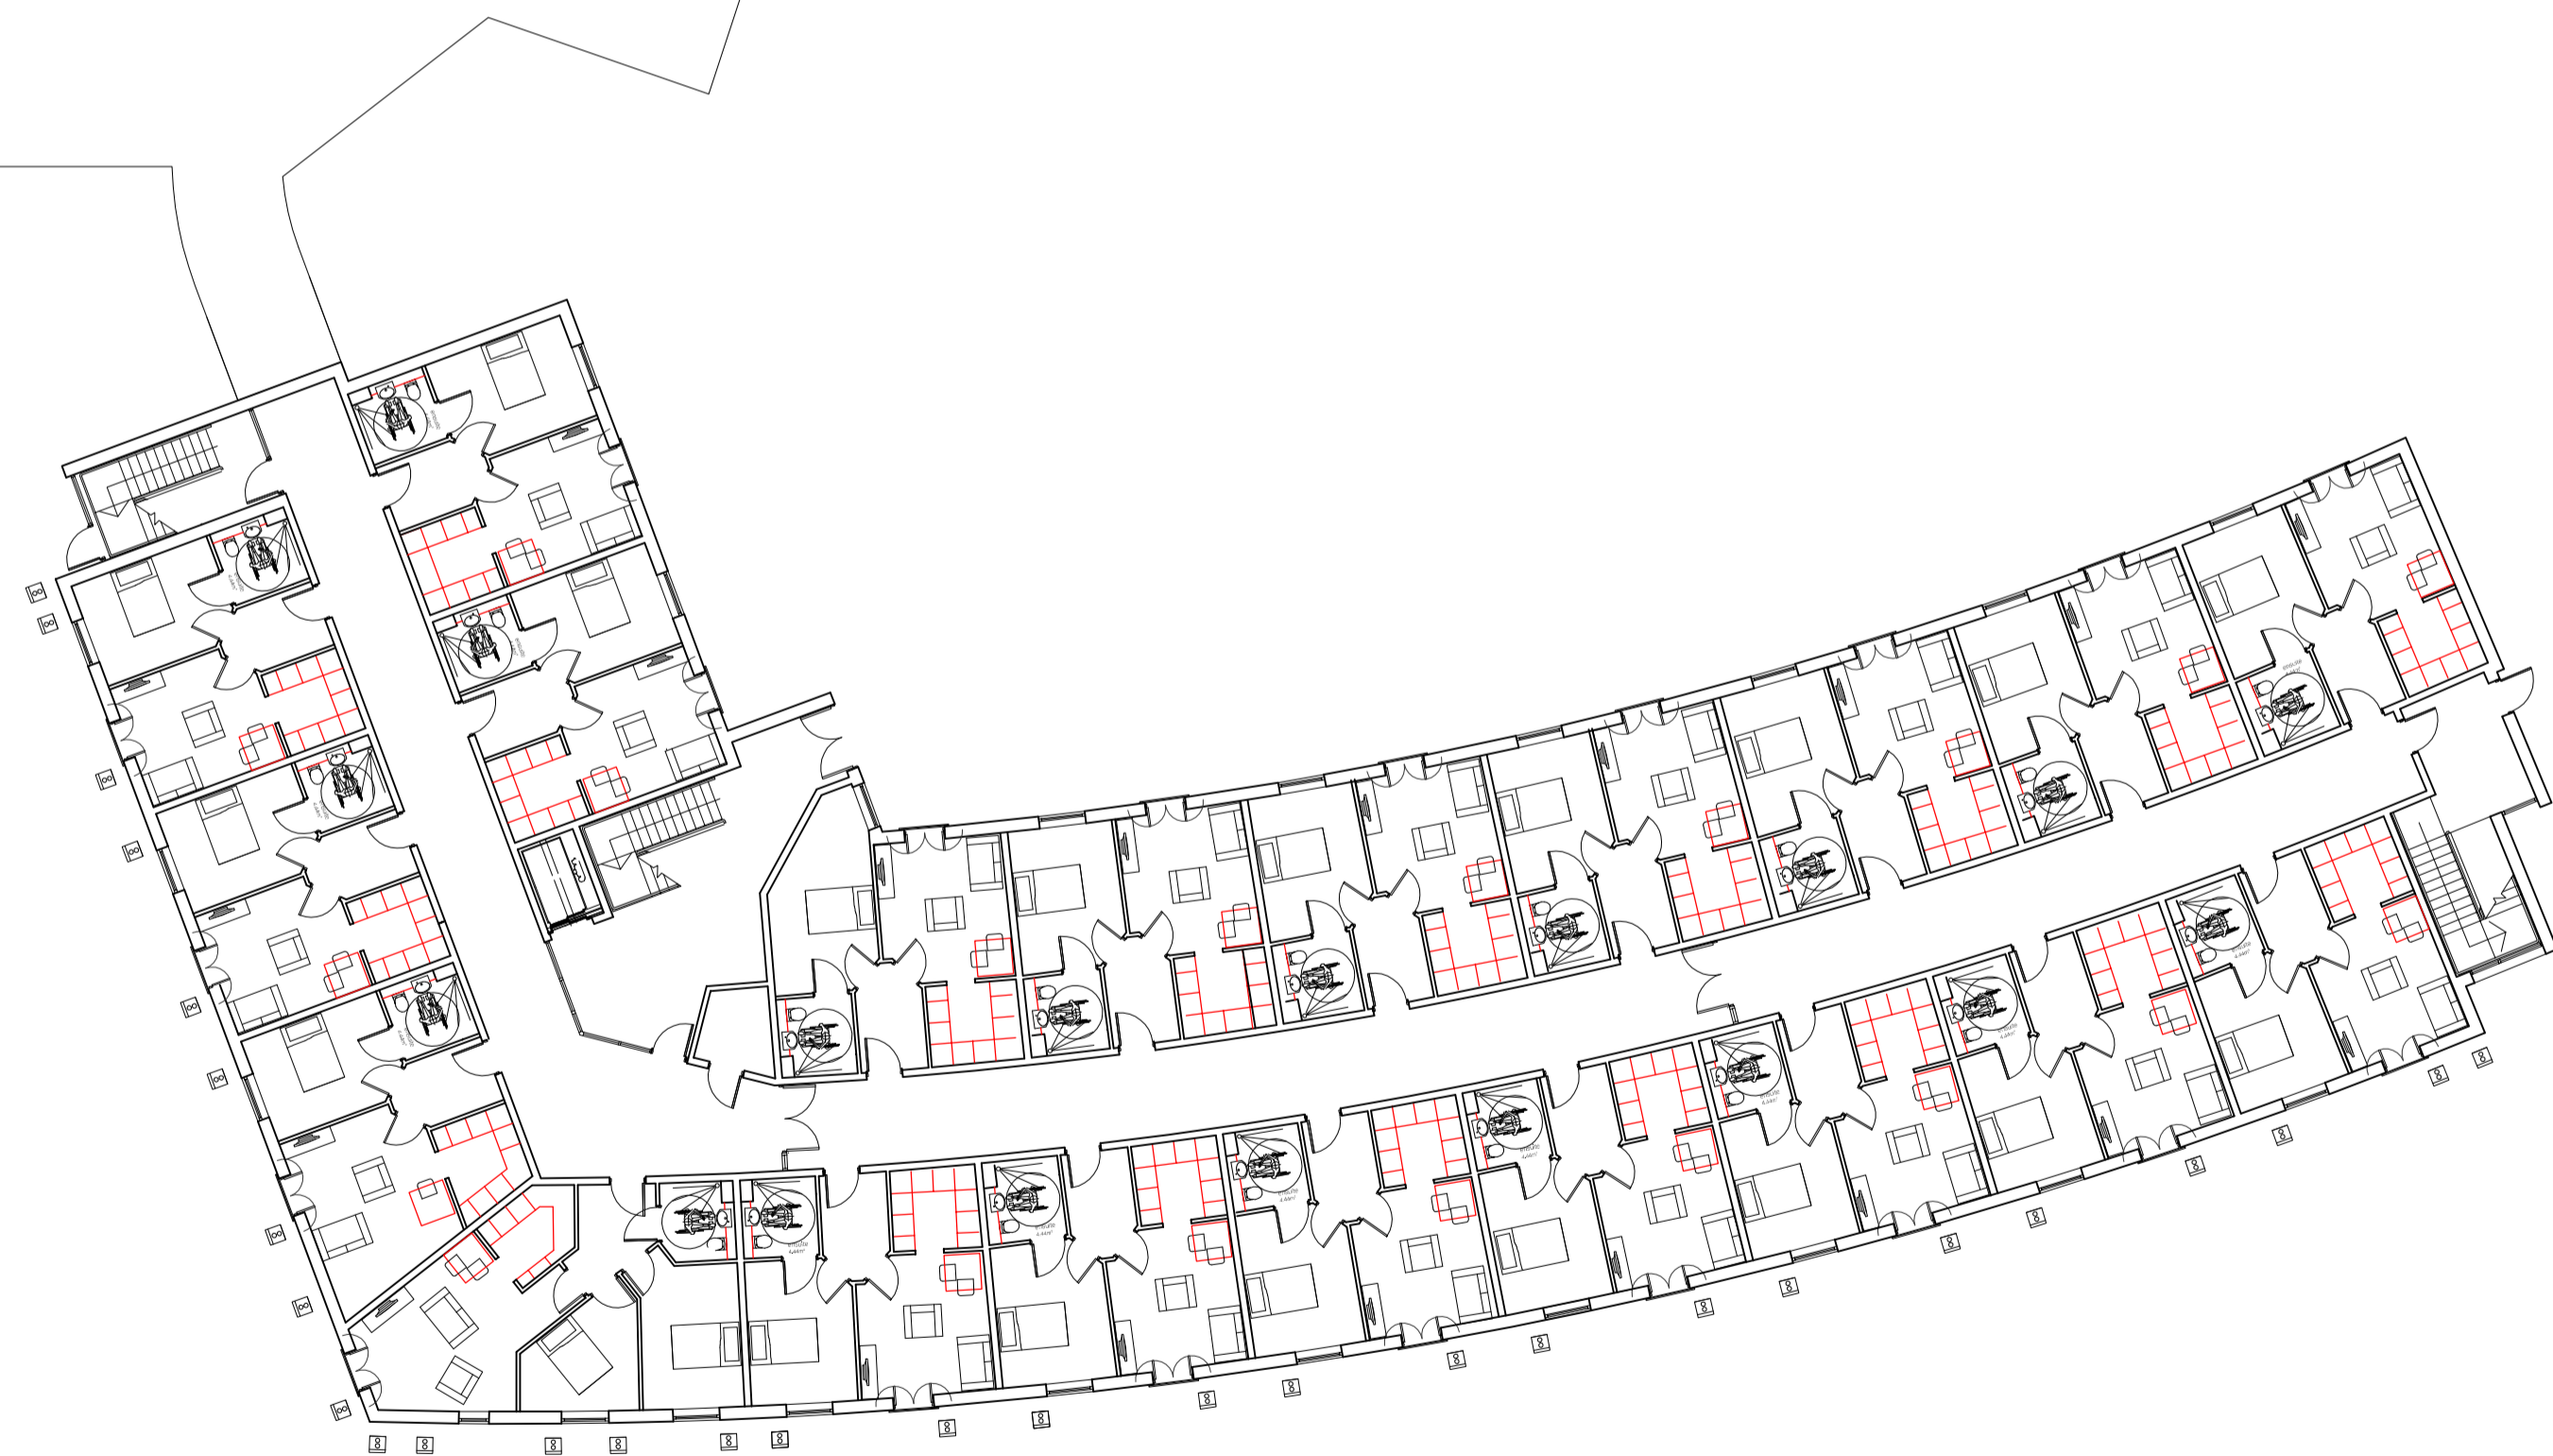

BLOCK 1
 19no 1 bed apartments
 1no 2 bed apartment

| | | |
|---|------------------------------|----------|
| A | issued for planning approval | 14.01.13 |
|---|------------------------------|----------|

REVISIONS



A Unit 5, The CURVE, 139 Telegraph Road, Heswall, Wirral, CH60 7SE
 T +44(0)151 342 6516
 M +44(0)7935 451 456
 E info@shackarchitecture.com
 W www.shackarchitecture.com

Client
Park Lane & Co Developers Ltd



Project number SHACK026
 Project
**Proposed Care Facility
 Bacup**

Drawing Title
**Proposed Floor Plans
 Lower Ground Floor**

| | | | |
|--------------|----------------|----------------|----------------|
| Drawn BJS | Checked AOT | Date Jan 13 | Scale 1:200 |
|--------------|----------------|----------------|----------------|

Status
Planning

| | |
|-------------------------------|----------------------|
| drawing number B103 | Revision A |
|-------------------------------|----------------------|

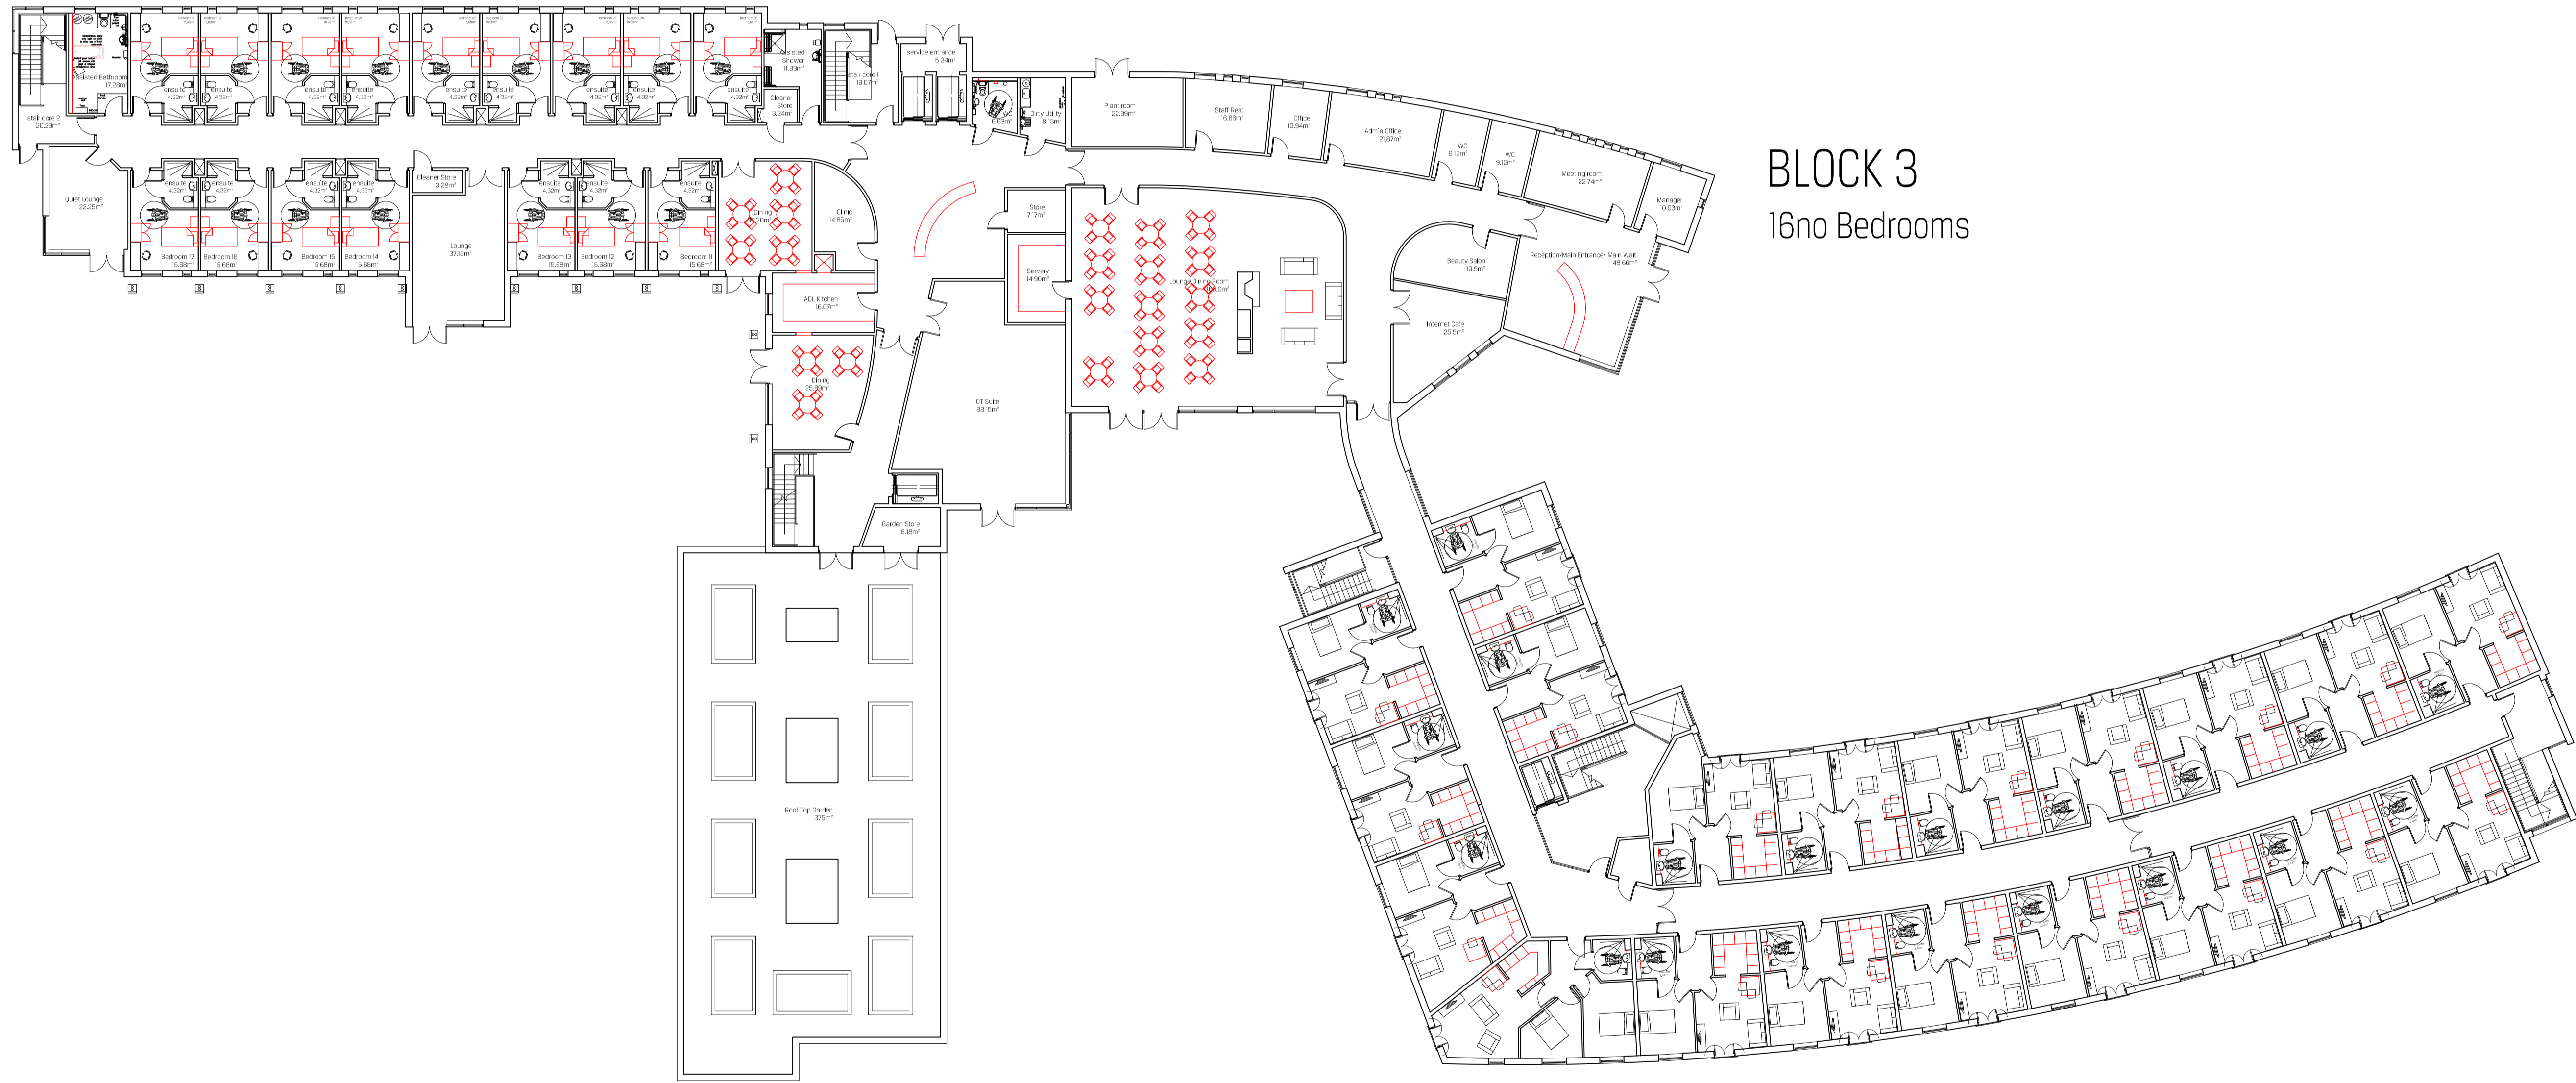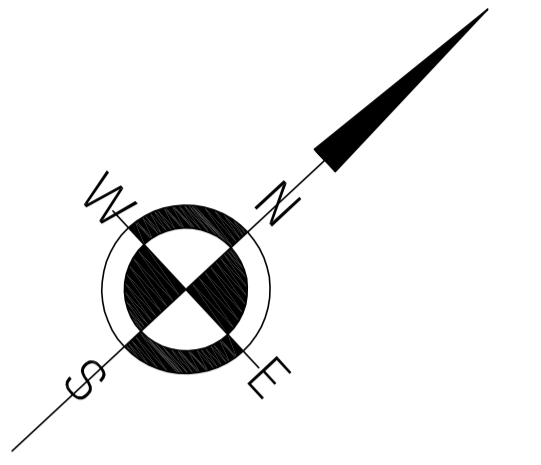

BLOCK 3
 16no Bedrooms

BLOCK 2

BLOCK 1
 19no 1 bed apartments
 1no 2 bed apartments

1

GF PLAN
 Scale: 1:200

A issued for planning approval 14.01.13

REVISIONS



A Unit 5, The CURVE, 139 Telegraph Road, Heswall, Wirral, CH60 7SE
 T +44(0)151 342 6516
 M +44(0)7935 451 456
 E info@shackarchitecture.com
 W www.shackarchitecture.com

Client
Park Lane & Co Developers Ltd


Project number SHACK026
 Project
**Proposed Care Facility
 Bacup**

Drawing Title
**Proposed Floor Plans
 Ground Floor**


| | | | |
|--------------|----------------|----------------|----------------|
| Drawn BJS | Checked AOT | Date Jan 13 | Scale 1:200 |
|--------------|----------------|----------------|----------------|

Status
Planning

| | |
|-------------------------------|----------------------|
| drawing number B104 | Revision A |
|-------------------------------|----------------------|

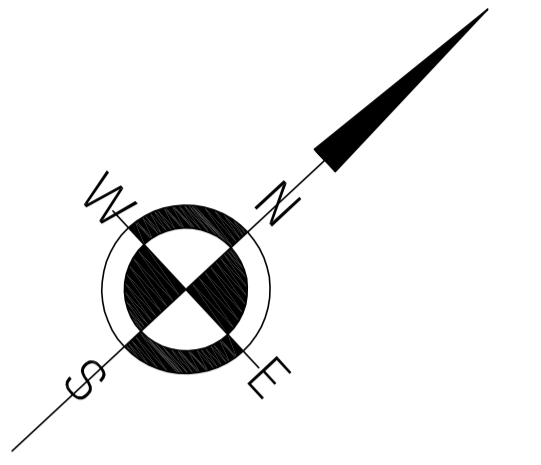

BLOCK 3 16no Bedrooms

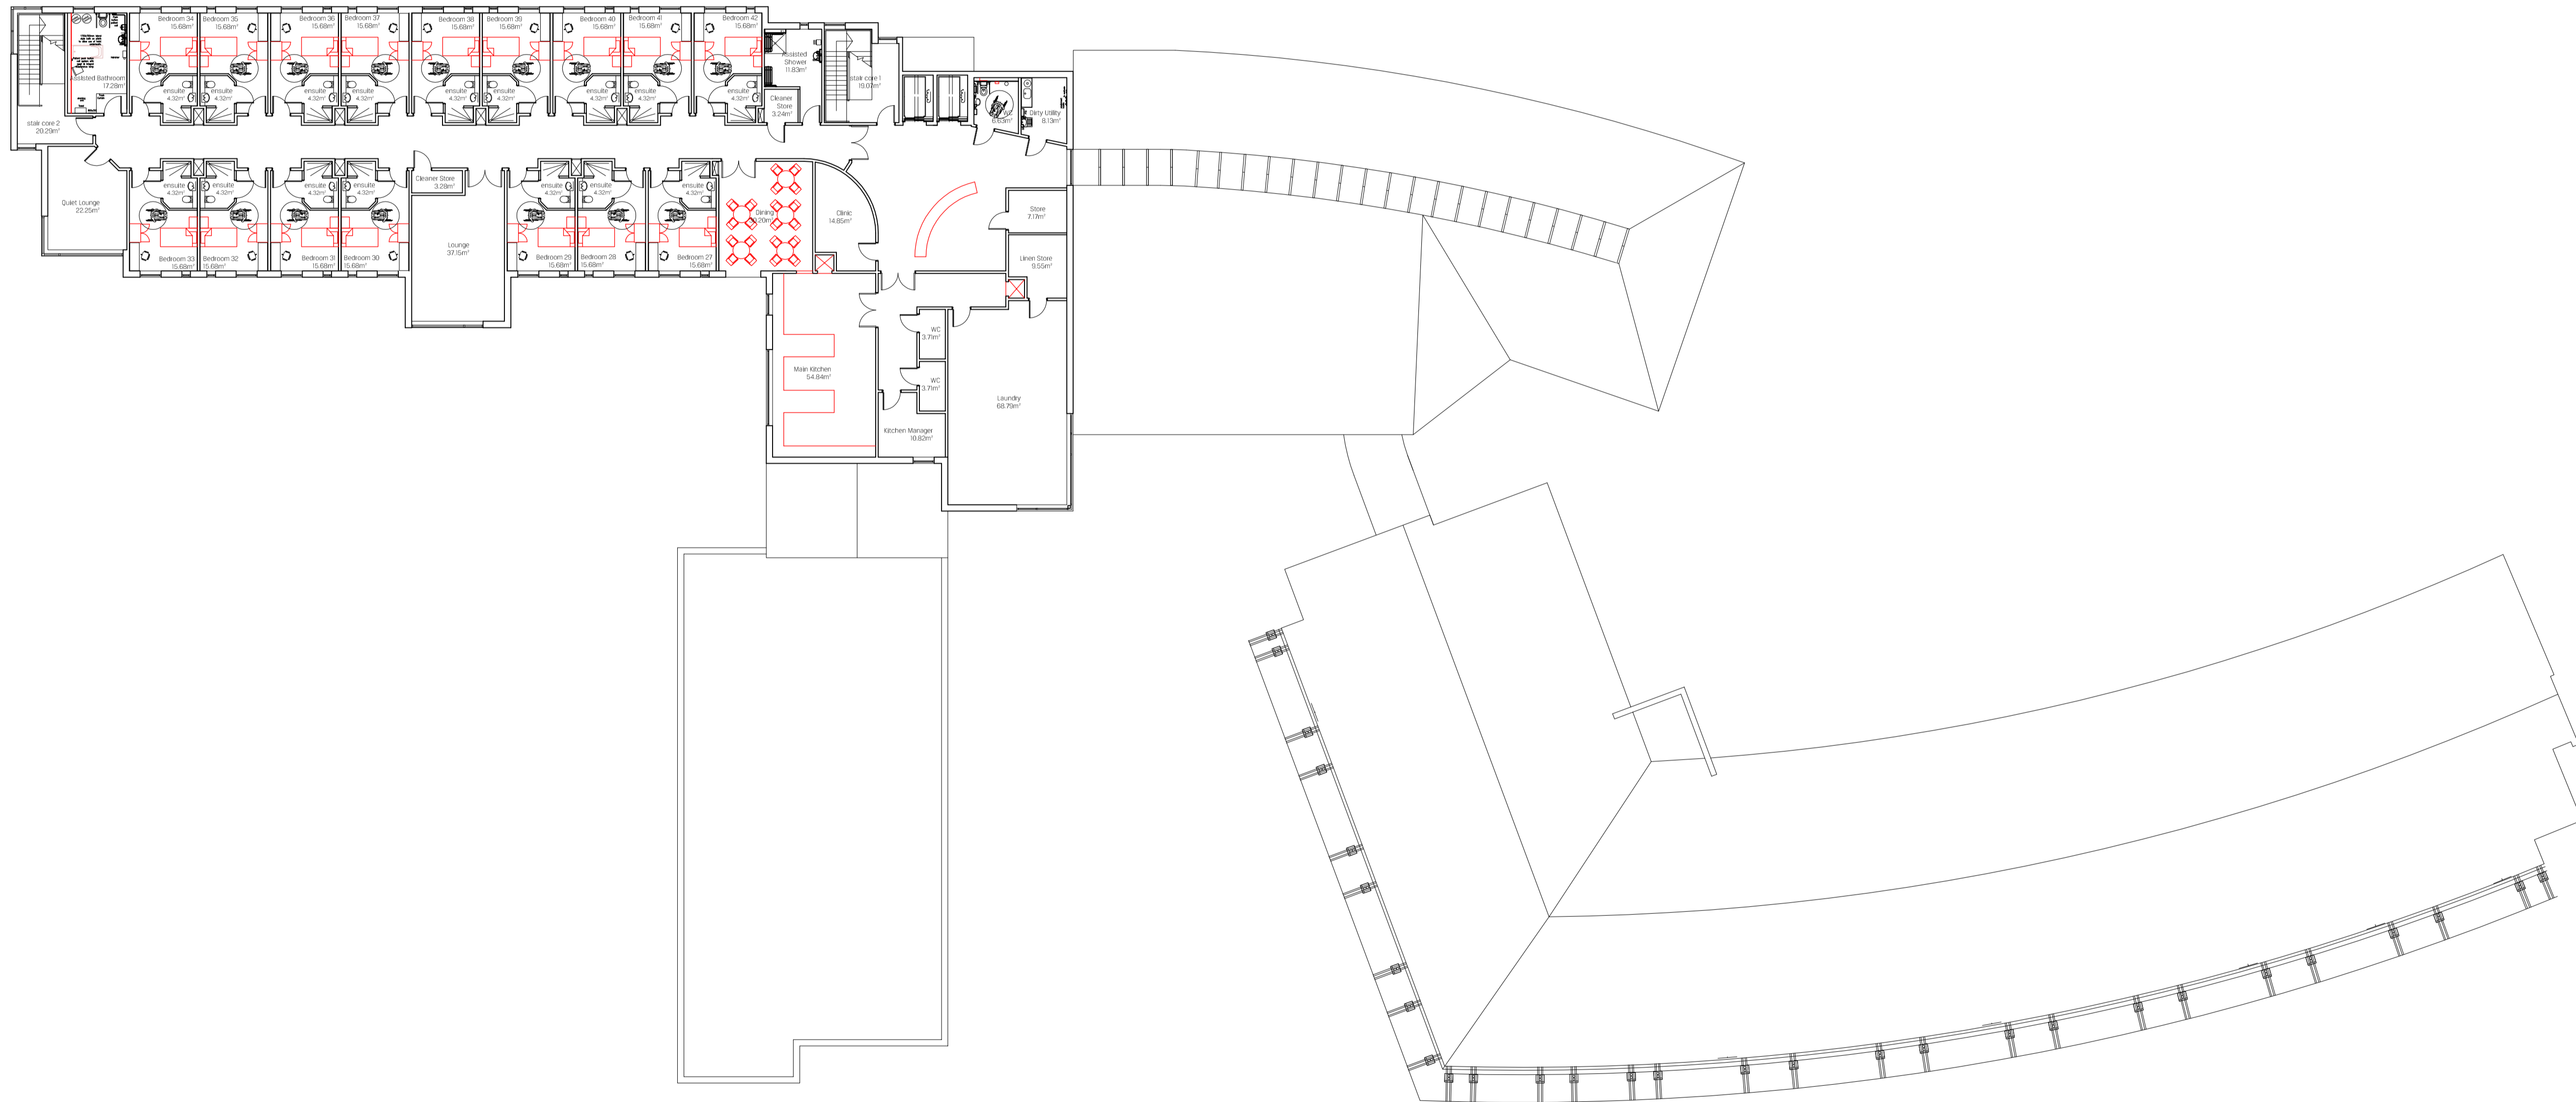

BLOCK 2

BLOCK 1

1 FF PLAN
 Scale: 1:200

A issued for planning approval 14.01.13

REVISIONS



A Unit 5, The CURVE, 139 Telegraph Road, Heswall, Wirral, CH60 7SE
 T +44(0)151 342 8518
 M +44(0)7835 451 456
 E info@shackarchitecture.com
 W www.shackarchitecture.com

Client
Park Lane & Co Developers Ltd



Project number SHACK026
 Project
**Proposed Care Facility
 Bacup**

Drawing Title
**Proposed Floor Plans
 First Floor**


| | | | |
|--------------|----------------|----------------|----------------|
| Drawn BJS | Checked AOT | Date Jan 13 | Scale 1:200 |
|--------------|----------------|----------------|----------------|

Status
Planning


| | |
|-------------------------------|----------------------|
| drawing number B105 | Revision A |
|-------------------------------|----------------------|

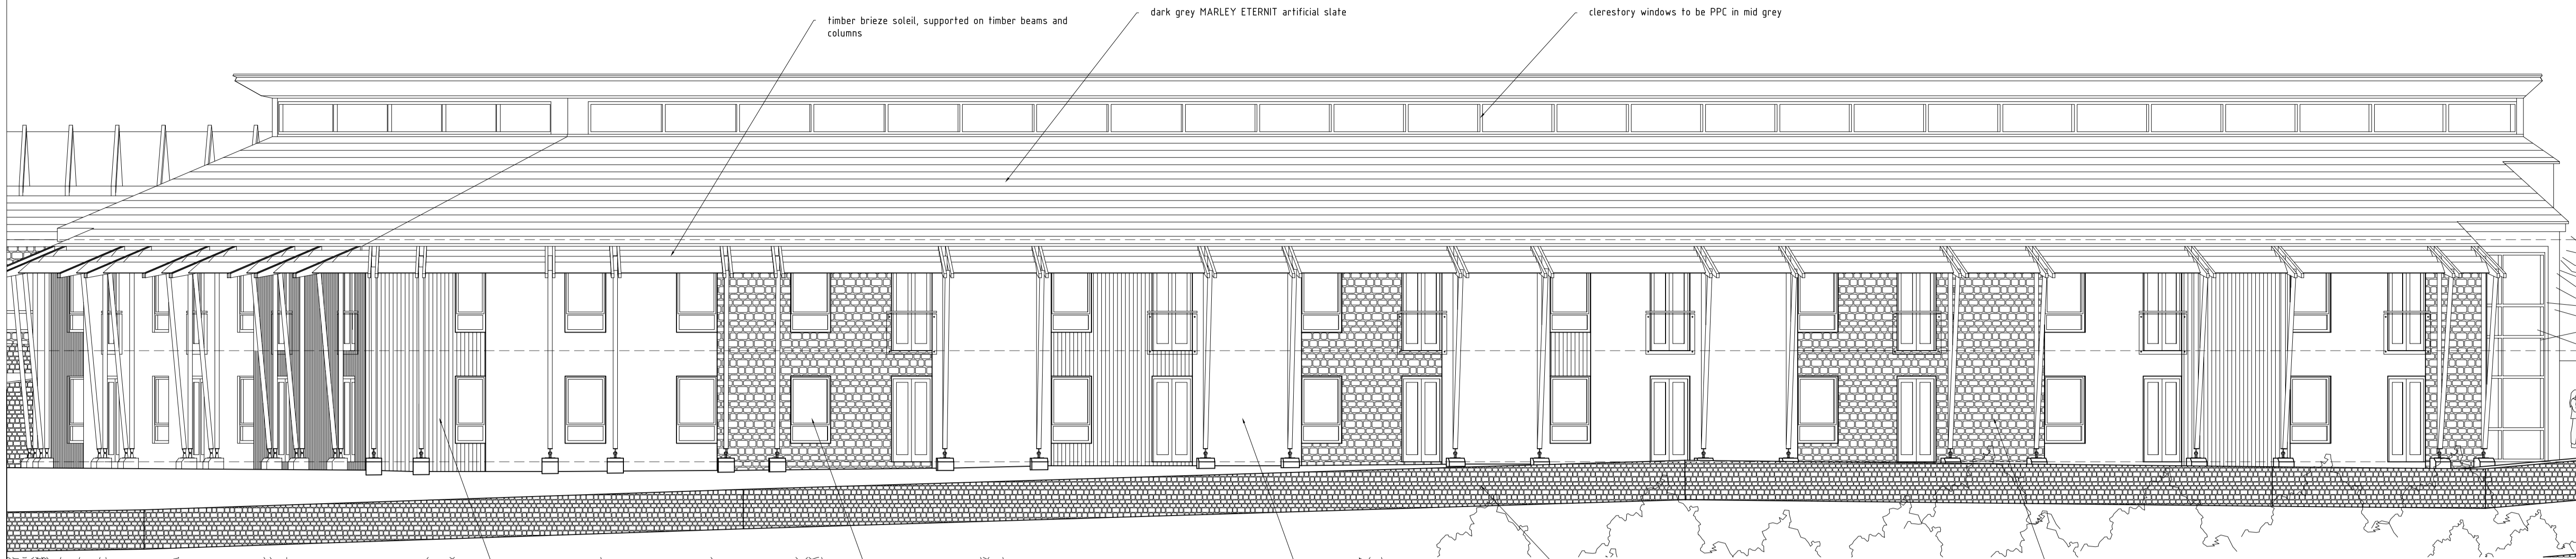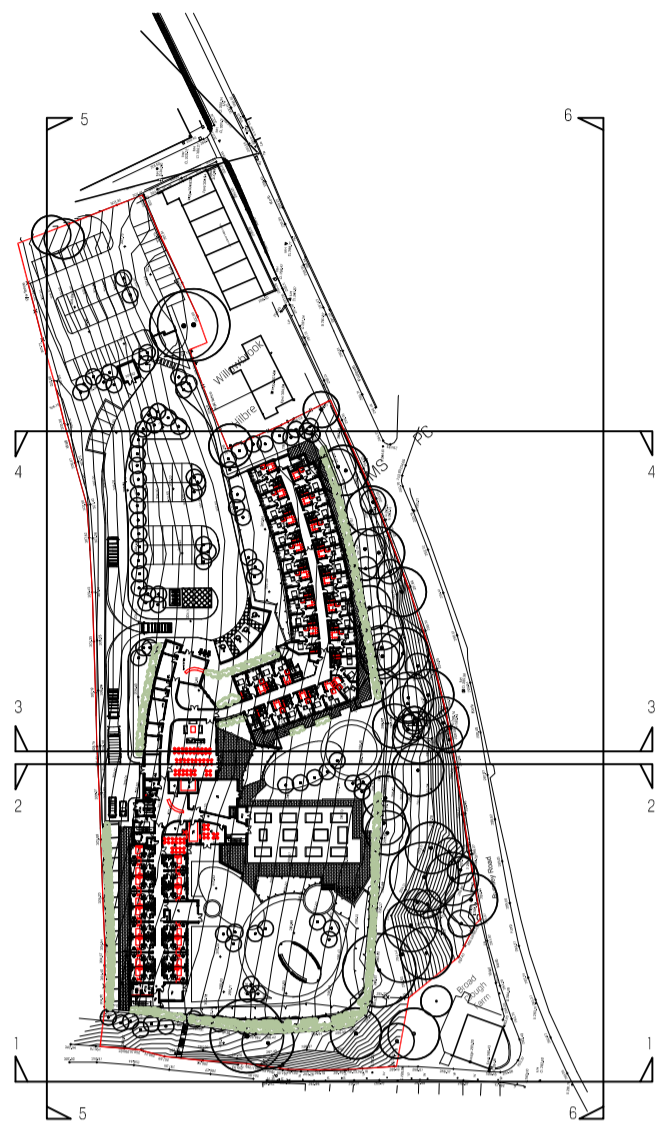


1 EAST ELEVATION
Scale: 1:100

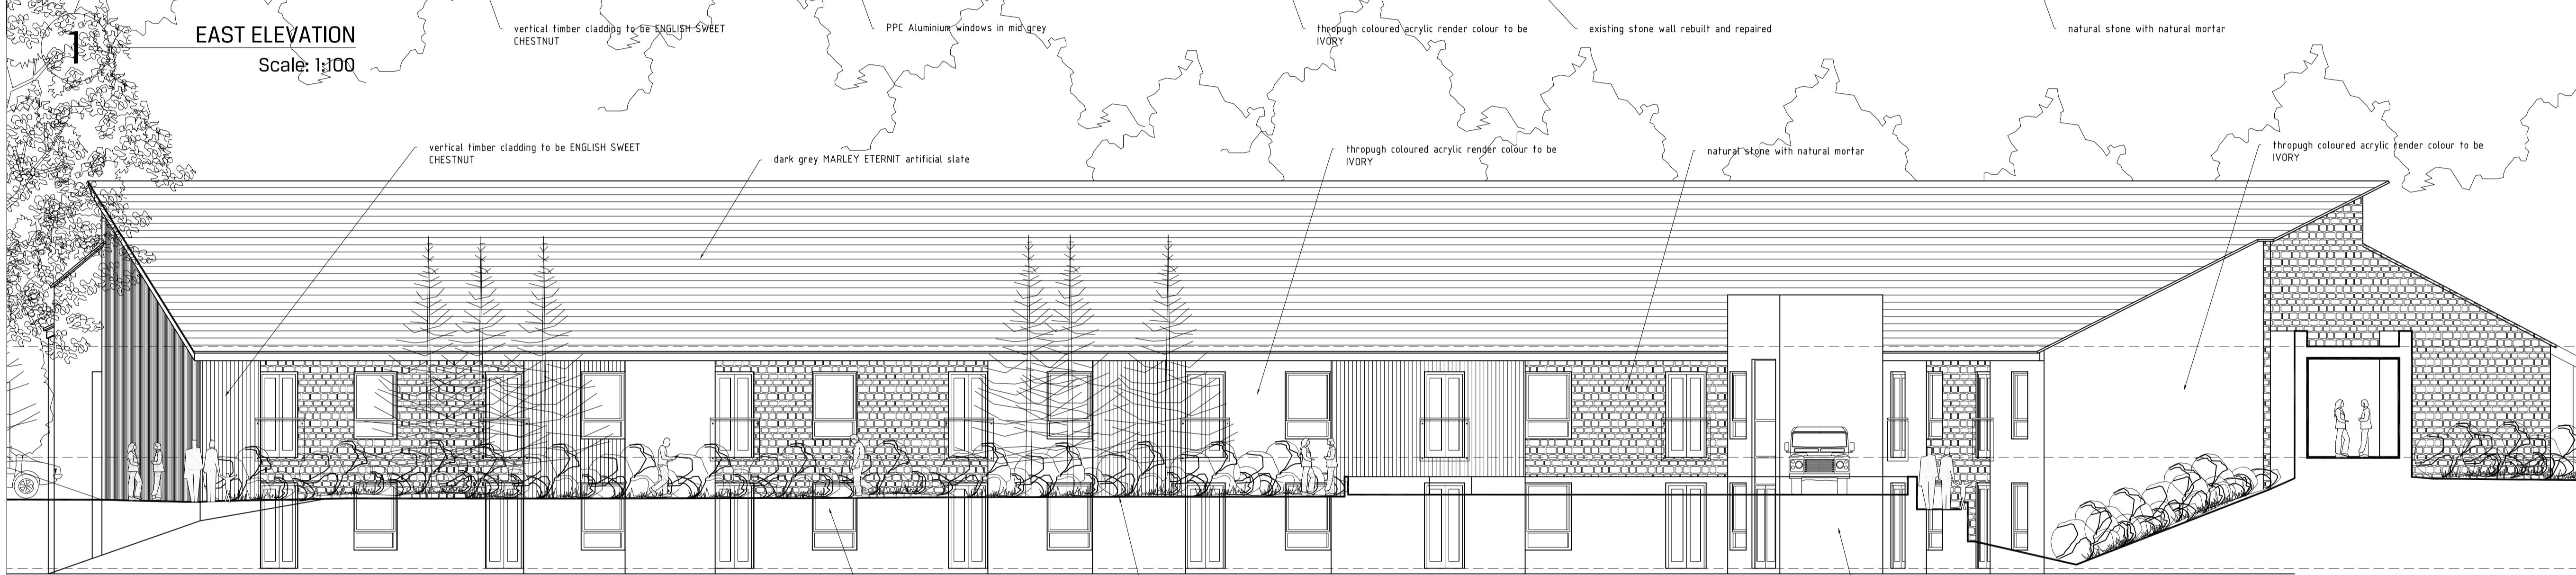

2 WEST ELEVATION
Scale: 1:100

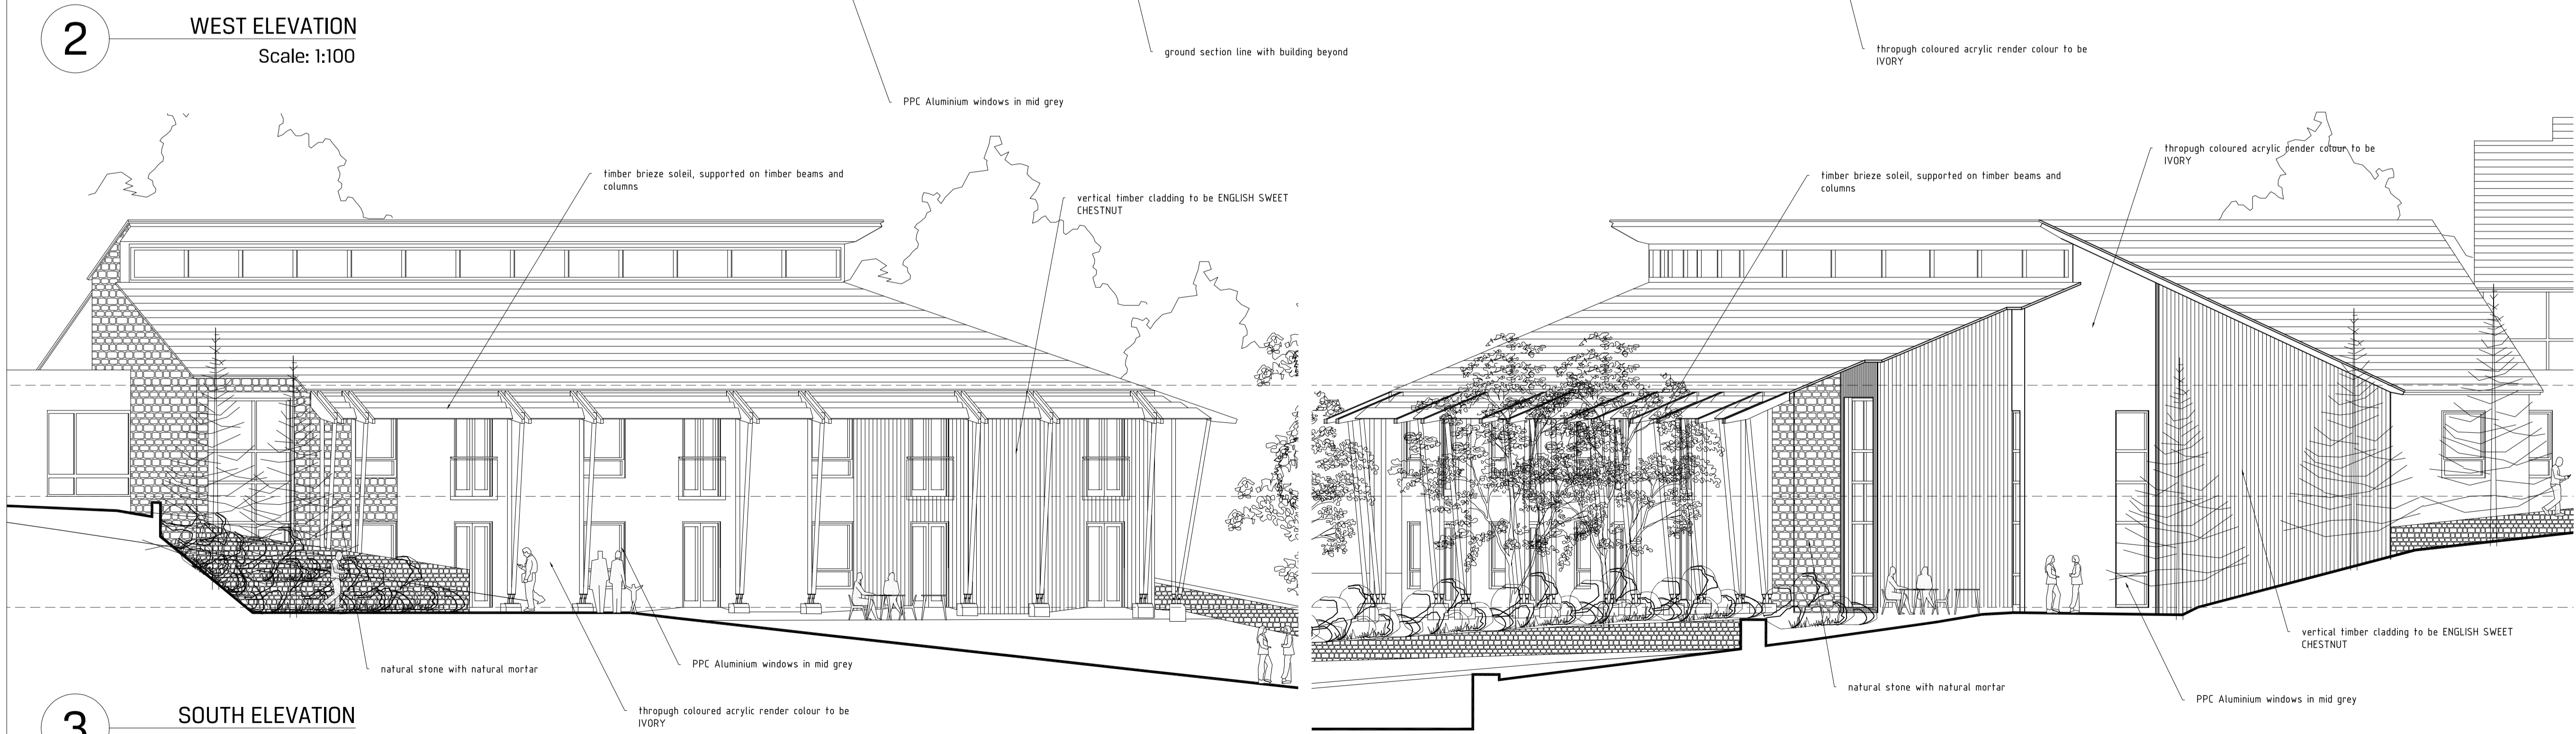

3 SOUTH ELEVATION
Scale: 1:100

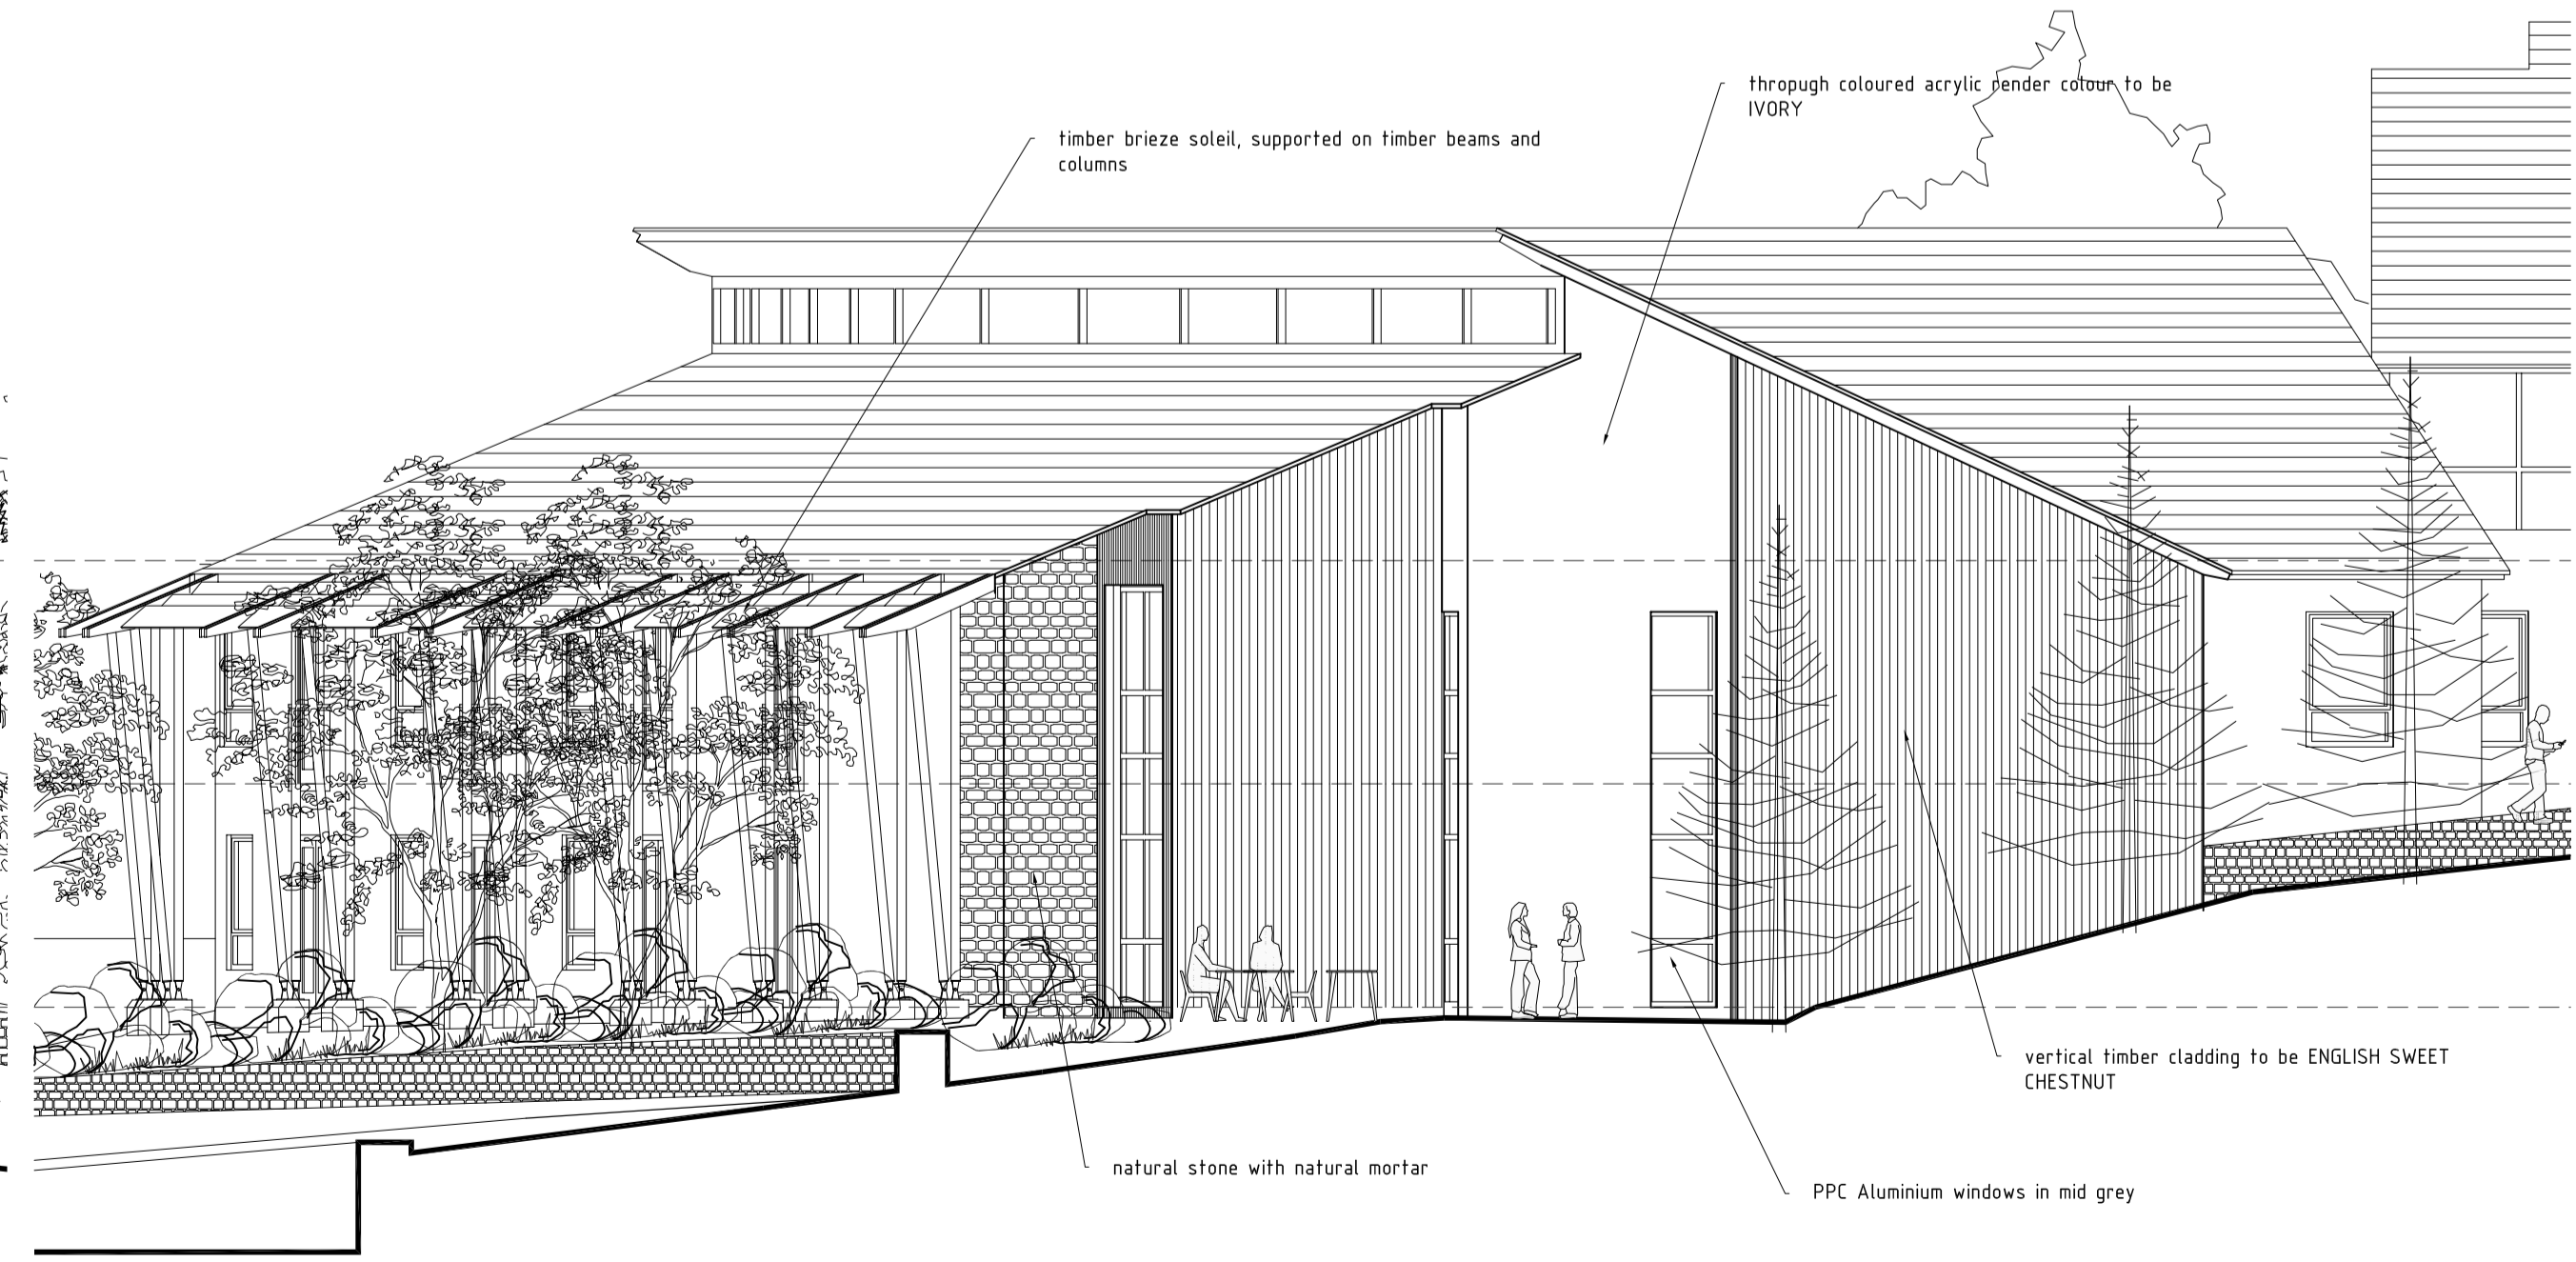

4 NORTH ELEVATION
Scale: 1:100

| | | |
|---|------------------------------|----------|
| A | issued for planning approval | 14.01.13 |
|---|------------------------------|----------|

REVISIONS



A Unit 5, The CURVE, 139 Telegraph Road, Heswall, Wirral, CH60 7SE
T +44(0)151 342 6518
M +44(0)7935 451 456
E info@shackarchitecture.com
W www.shackarchitecture.com

Client
Park Lane & Co Developers Ltd

Project number SHACK026

Project
**Proposed Care Facility
Bacup**

Drawing Title
**Proposed Elevations
BLOCK 1**


| | | | |
|--------------|----------------|----------------|----------------|
| Drawn BJS | Checked AOT | Date Jan 13 | Scale 1:100 |
|--------------|----------------|----------------|----------------|

Status
Planning


| | |
|------------------------|---------------|
| drawing number B111 | Revision A |
|------------------------|---------------|




1 EAST ELEVATION
Scale: 1:100

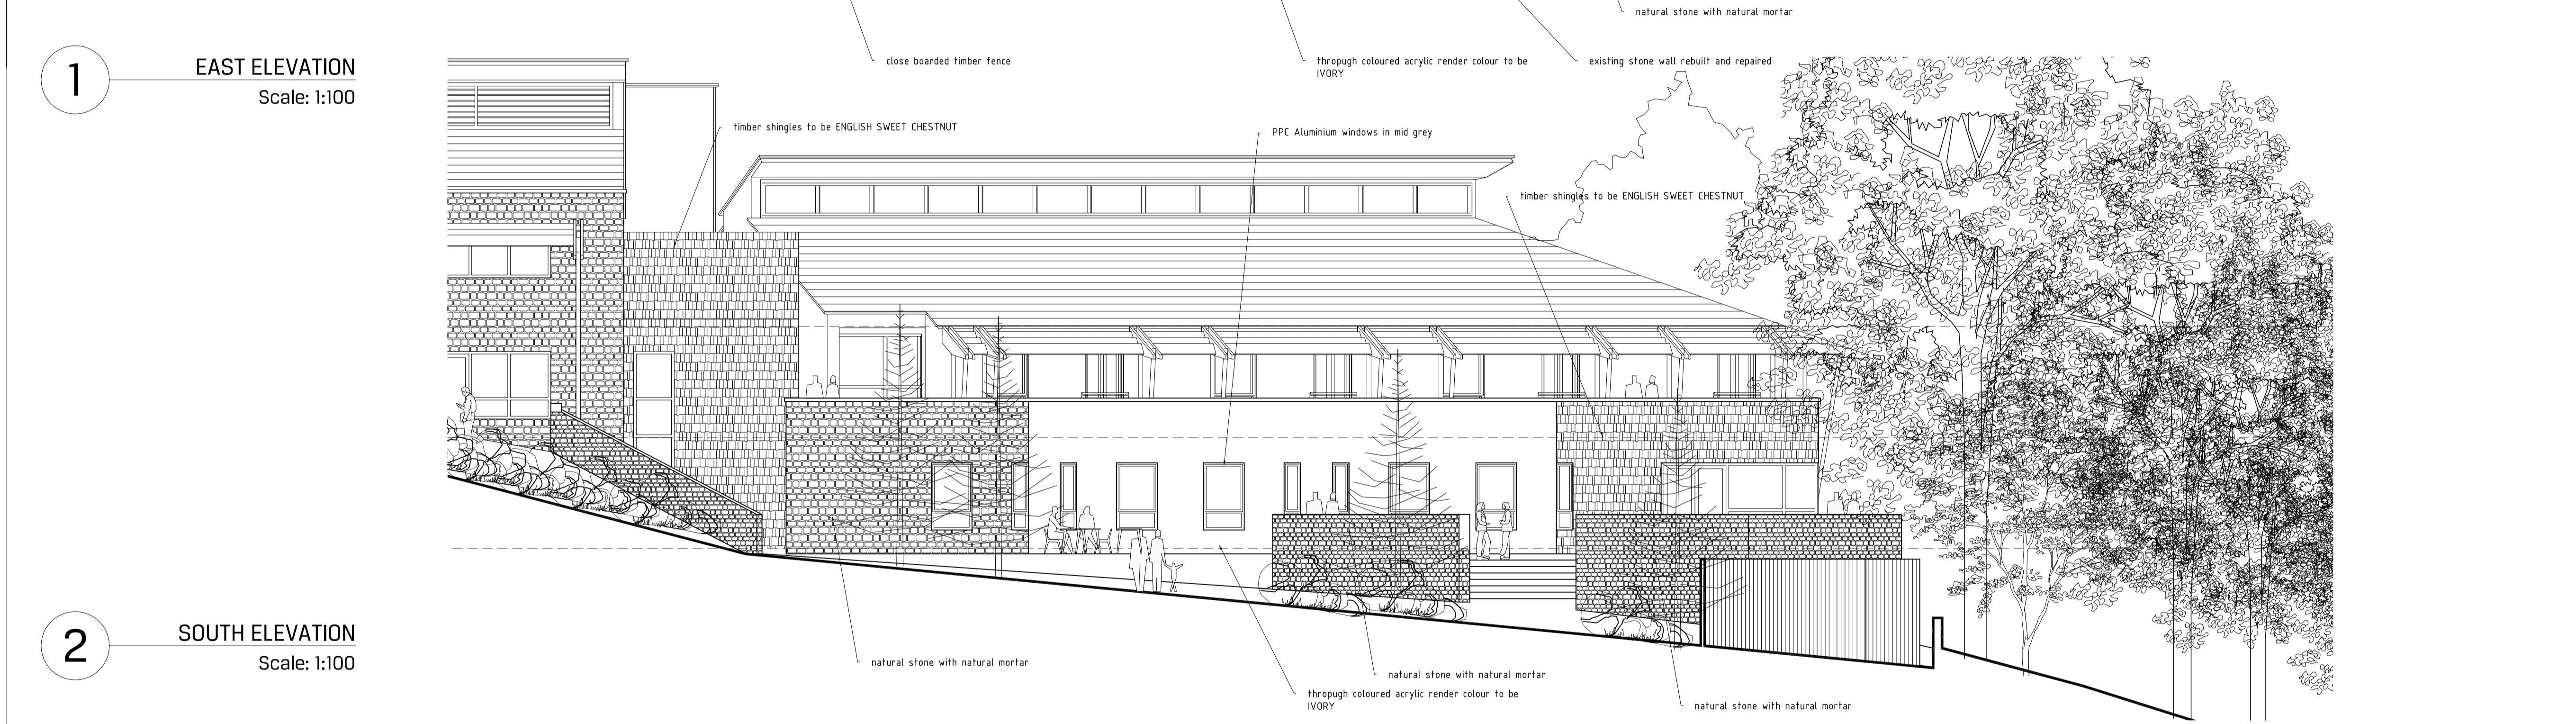

2 SOUTH ELEVATION
Scale: 1:100

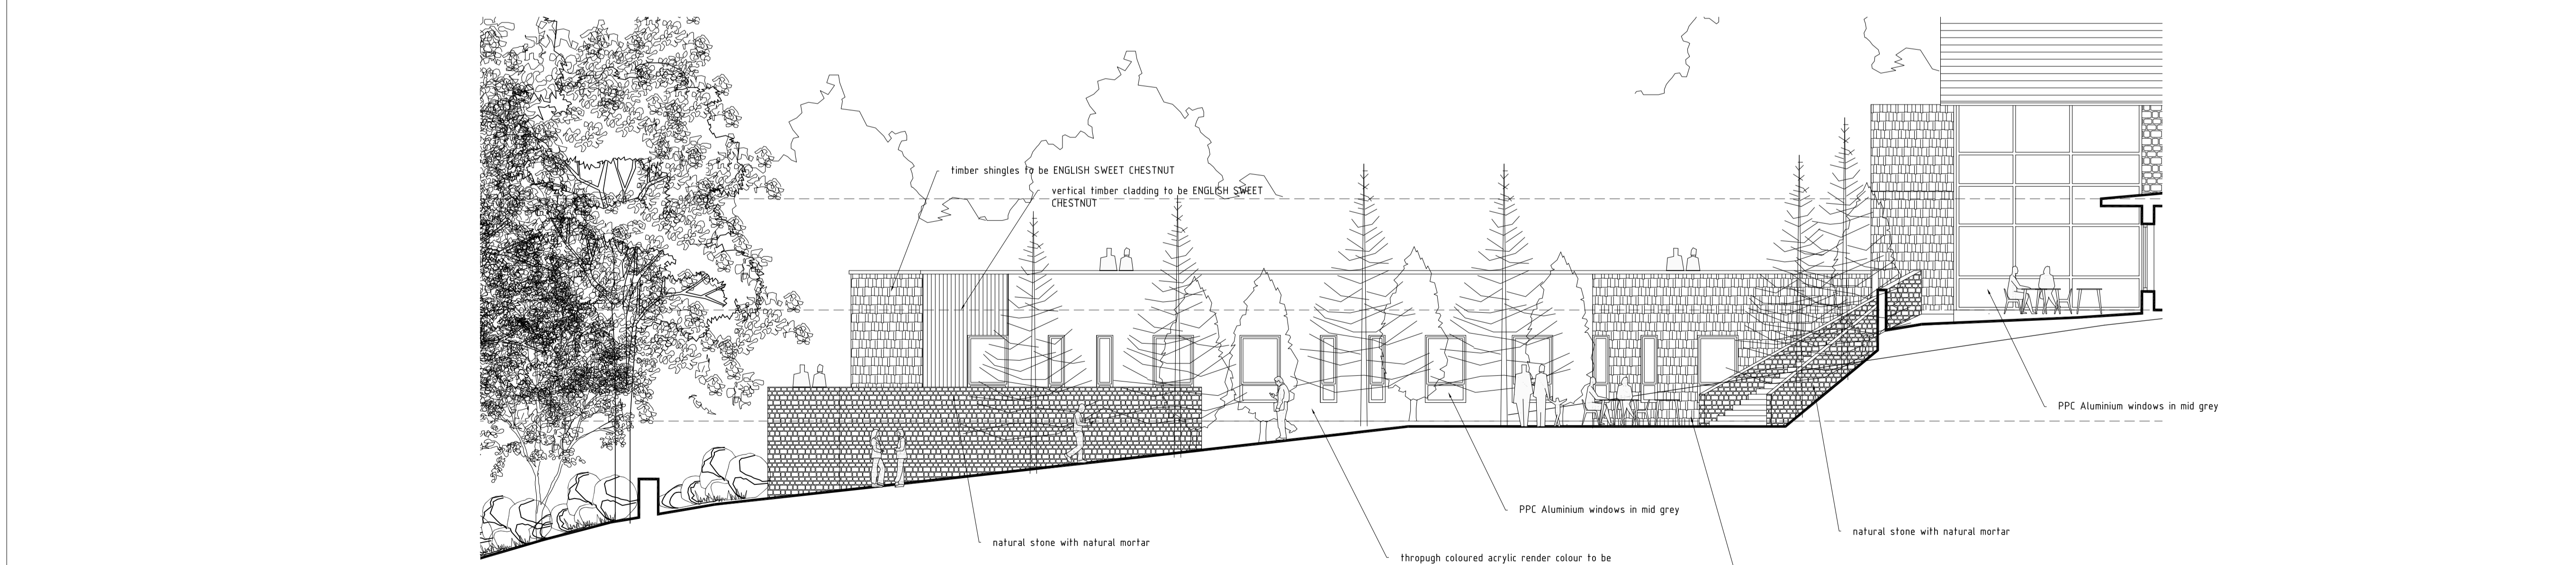

3 NORTH ELEVATION
Scale: 1:100

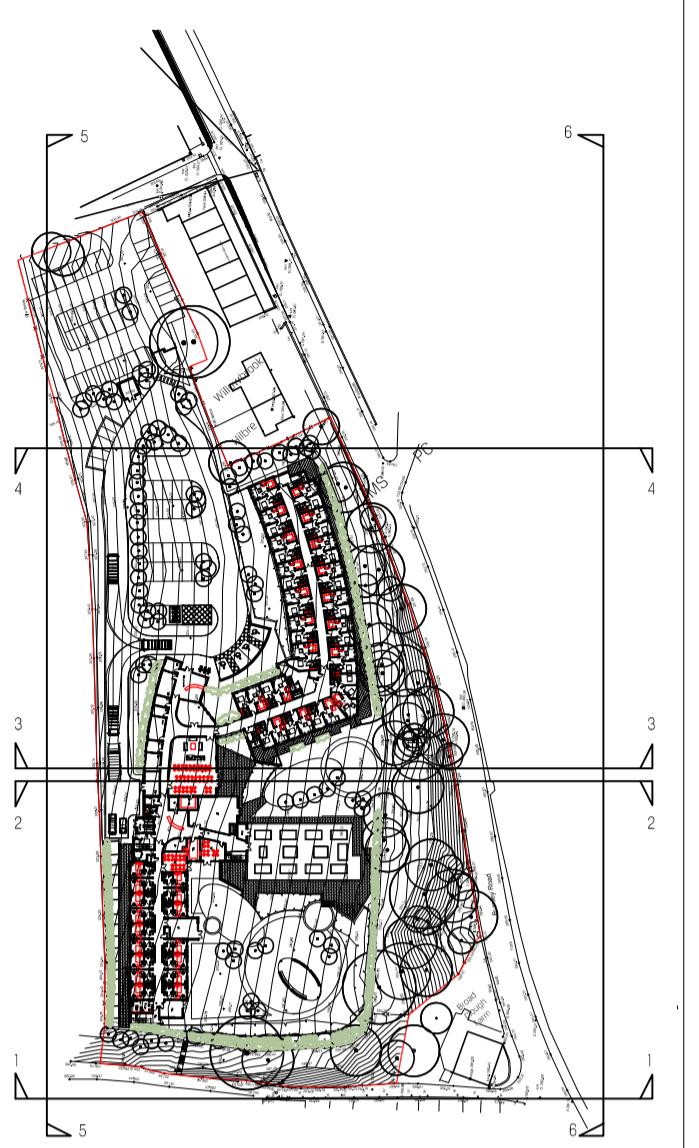

| | | |
|---|------------------------------|----------|
| A | issued for planning approval | 14.01.13 |
|---|------------------------------|----------|

REVISIONS

SHACKARCHITECTURE Ltd

A Unit 5, The CURVE, 139 Telegraph Road, Heswall, Wirral, CH60 7SE
 T +44(0)151 342 6518
 M +44(0)7935 451 456
 E info@shackarchitecture.com
 W www.shackarchitecture.com

Client
Park Lane & Co Developers Ltd



Project number SHACK026
Project
**Proposed Care Facility
Bacup**

Drawing Title
**Proposed Elevations
BLOCK 2**

| | | | |
|--------------|----------------|----------------|----------------|
| Drawn BJS | Checked AOT | Date Jan 13 | Scale 1:100 |
|--------------|----------------|----------------|----------------|


Status
Planning

| | |
|-------------------------------|----------------------|
| drawing number B112 | Revision A |
|-------------------------------|----------------------|

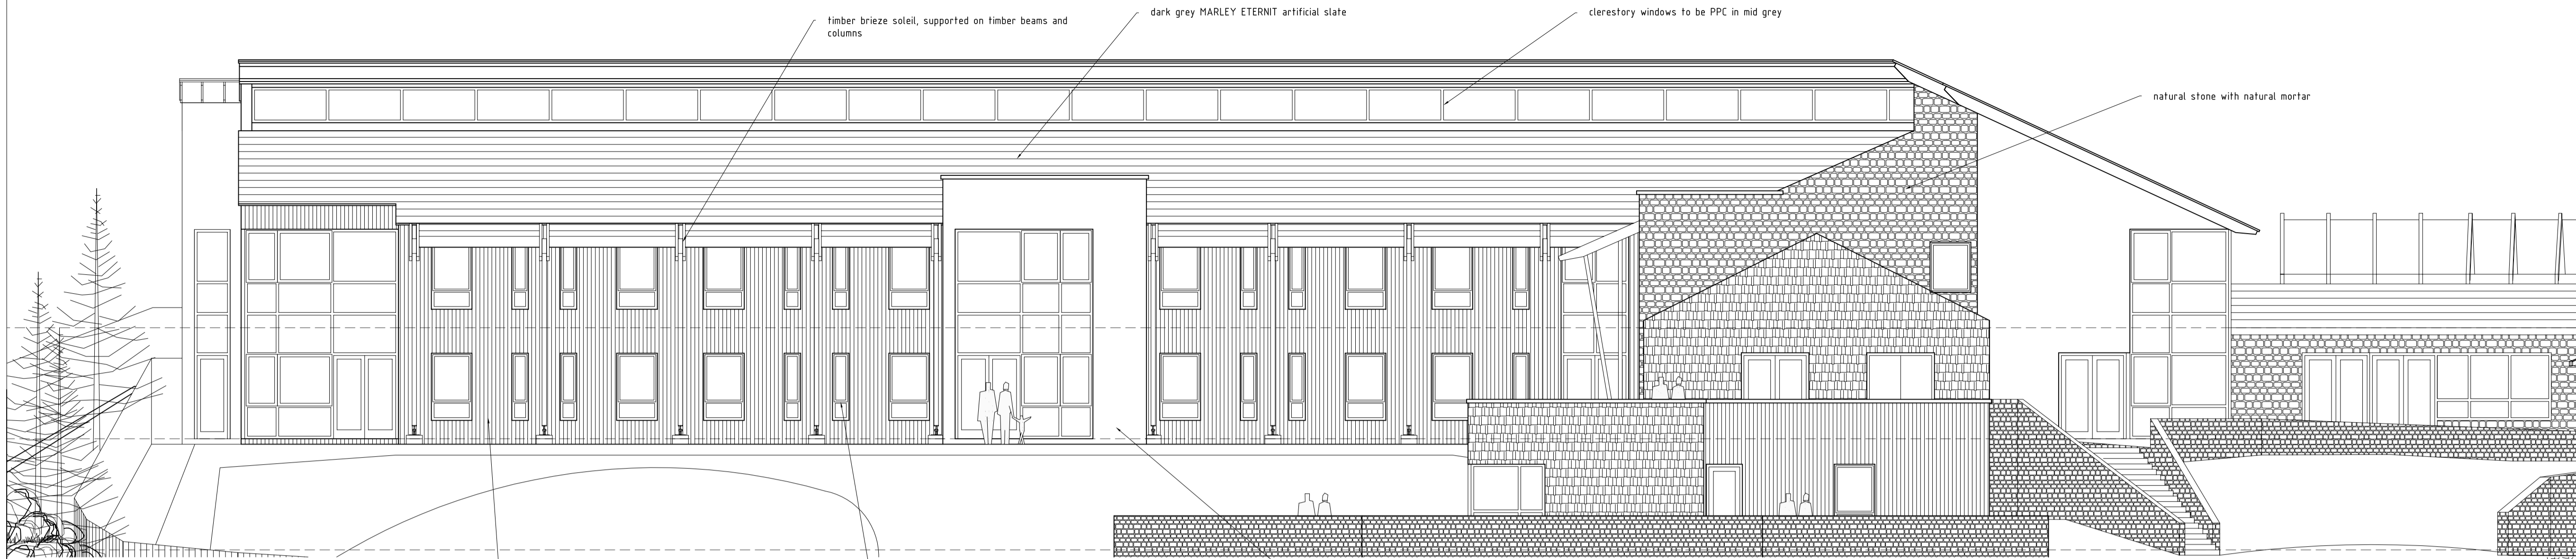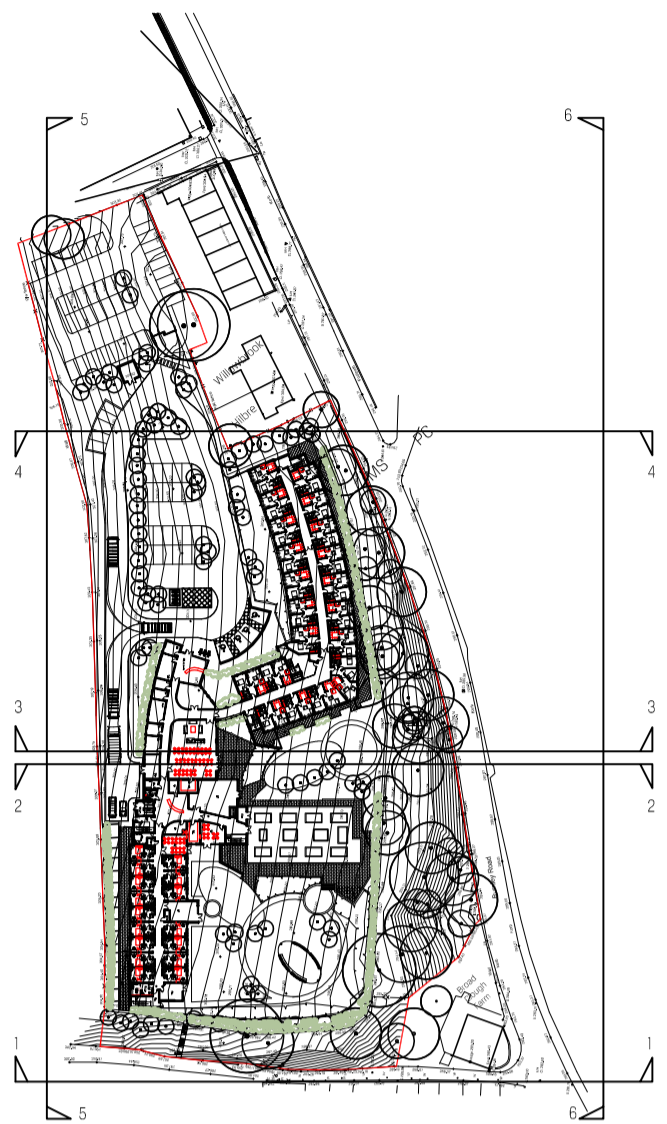


1

EAST ELEVATION
Scale: 1:100

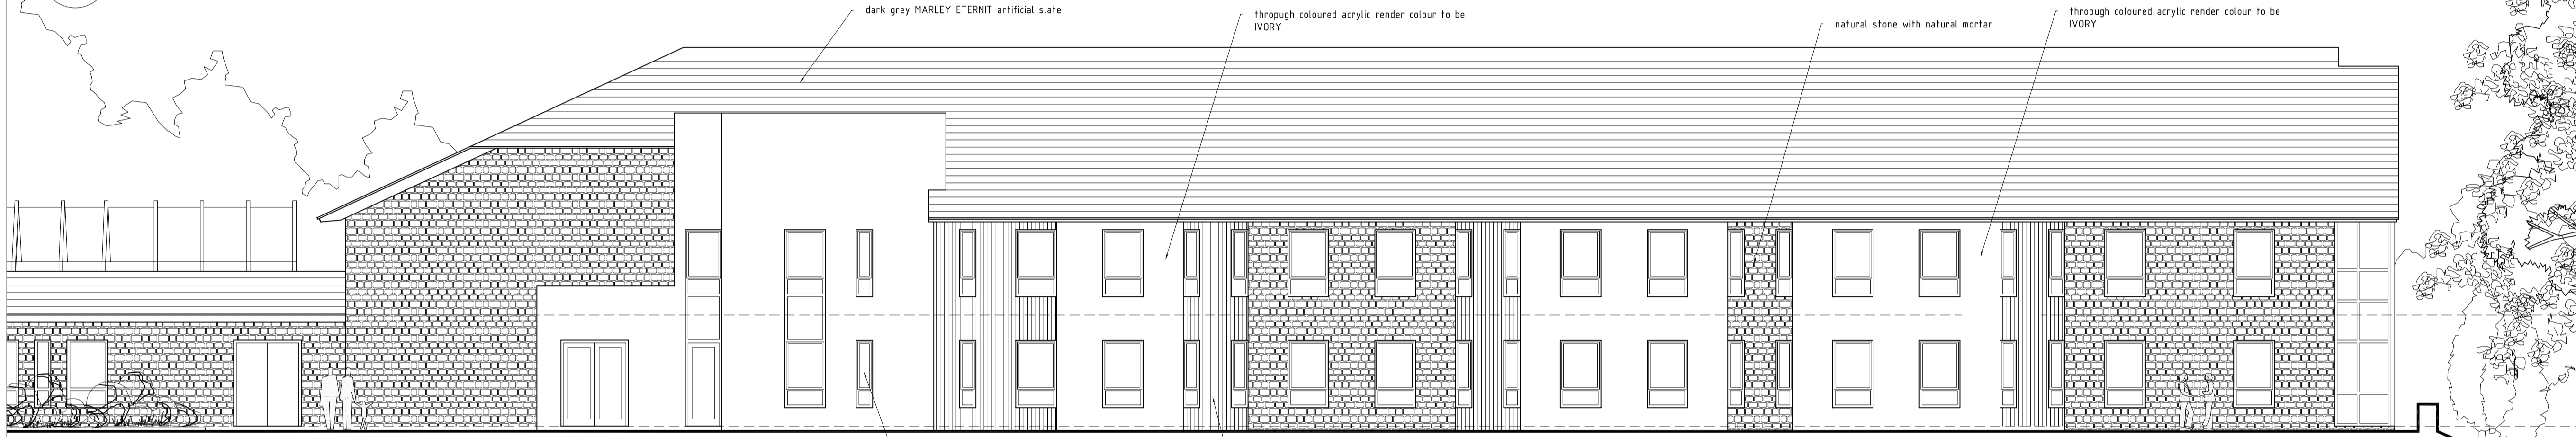


2

WEST ELEVATION
Scale: 1:100

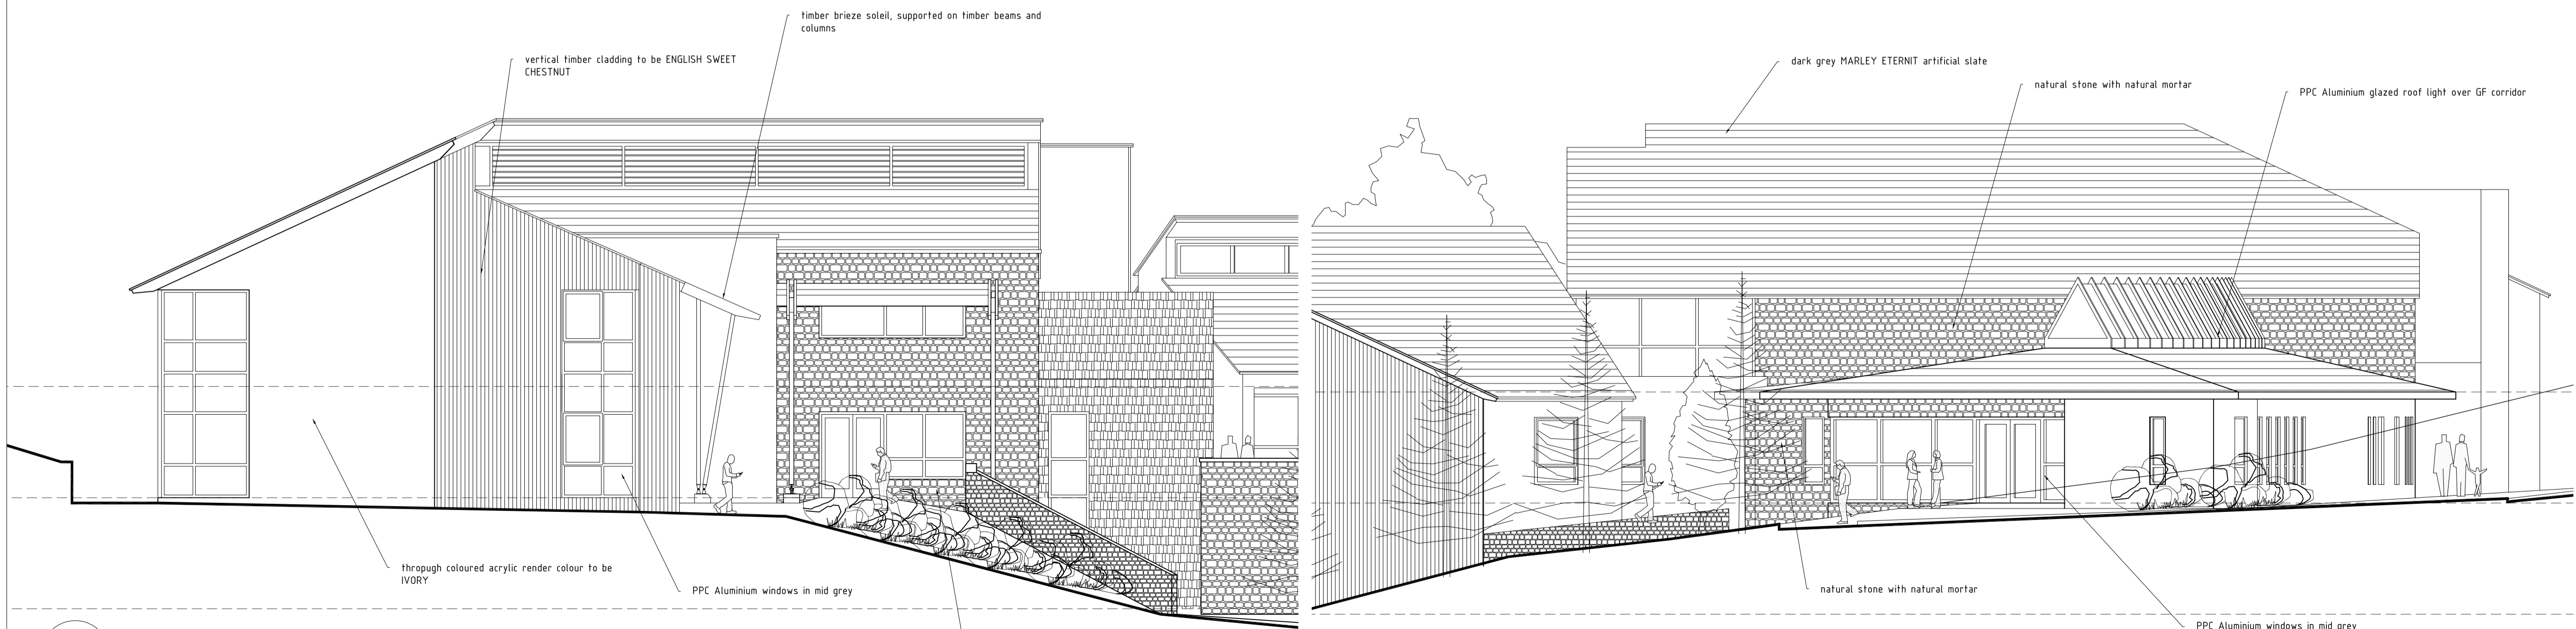

3

SOUTH ELEVATION
Scale: 1:100

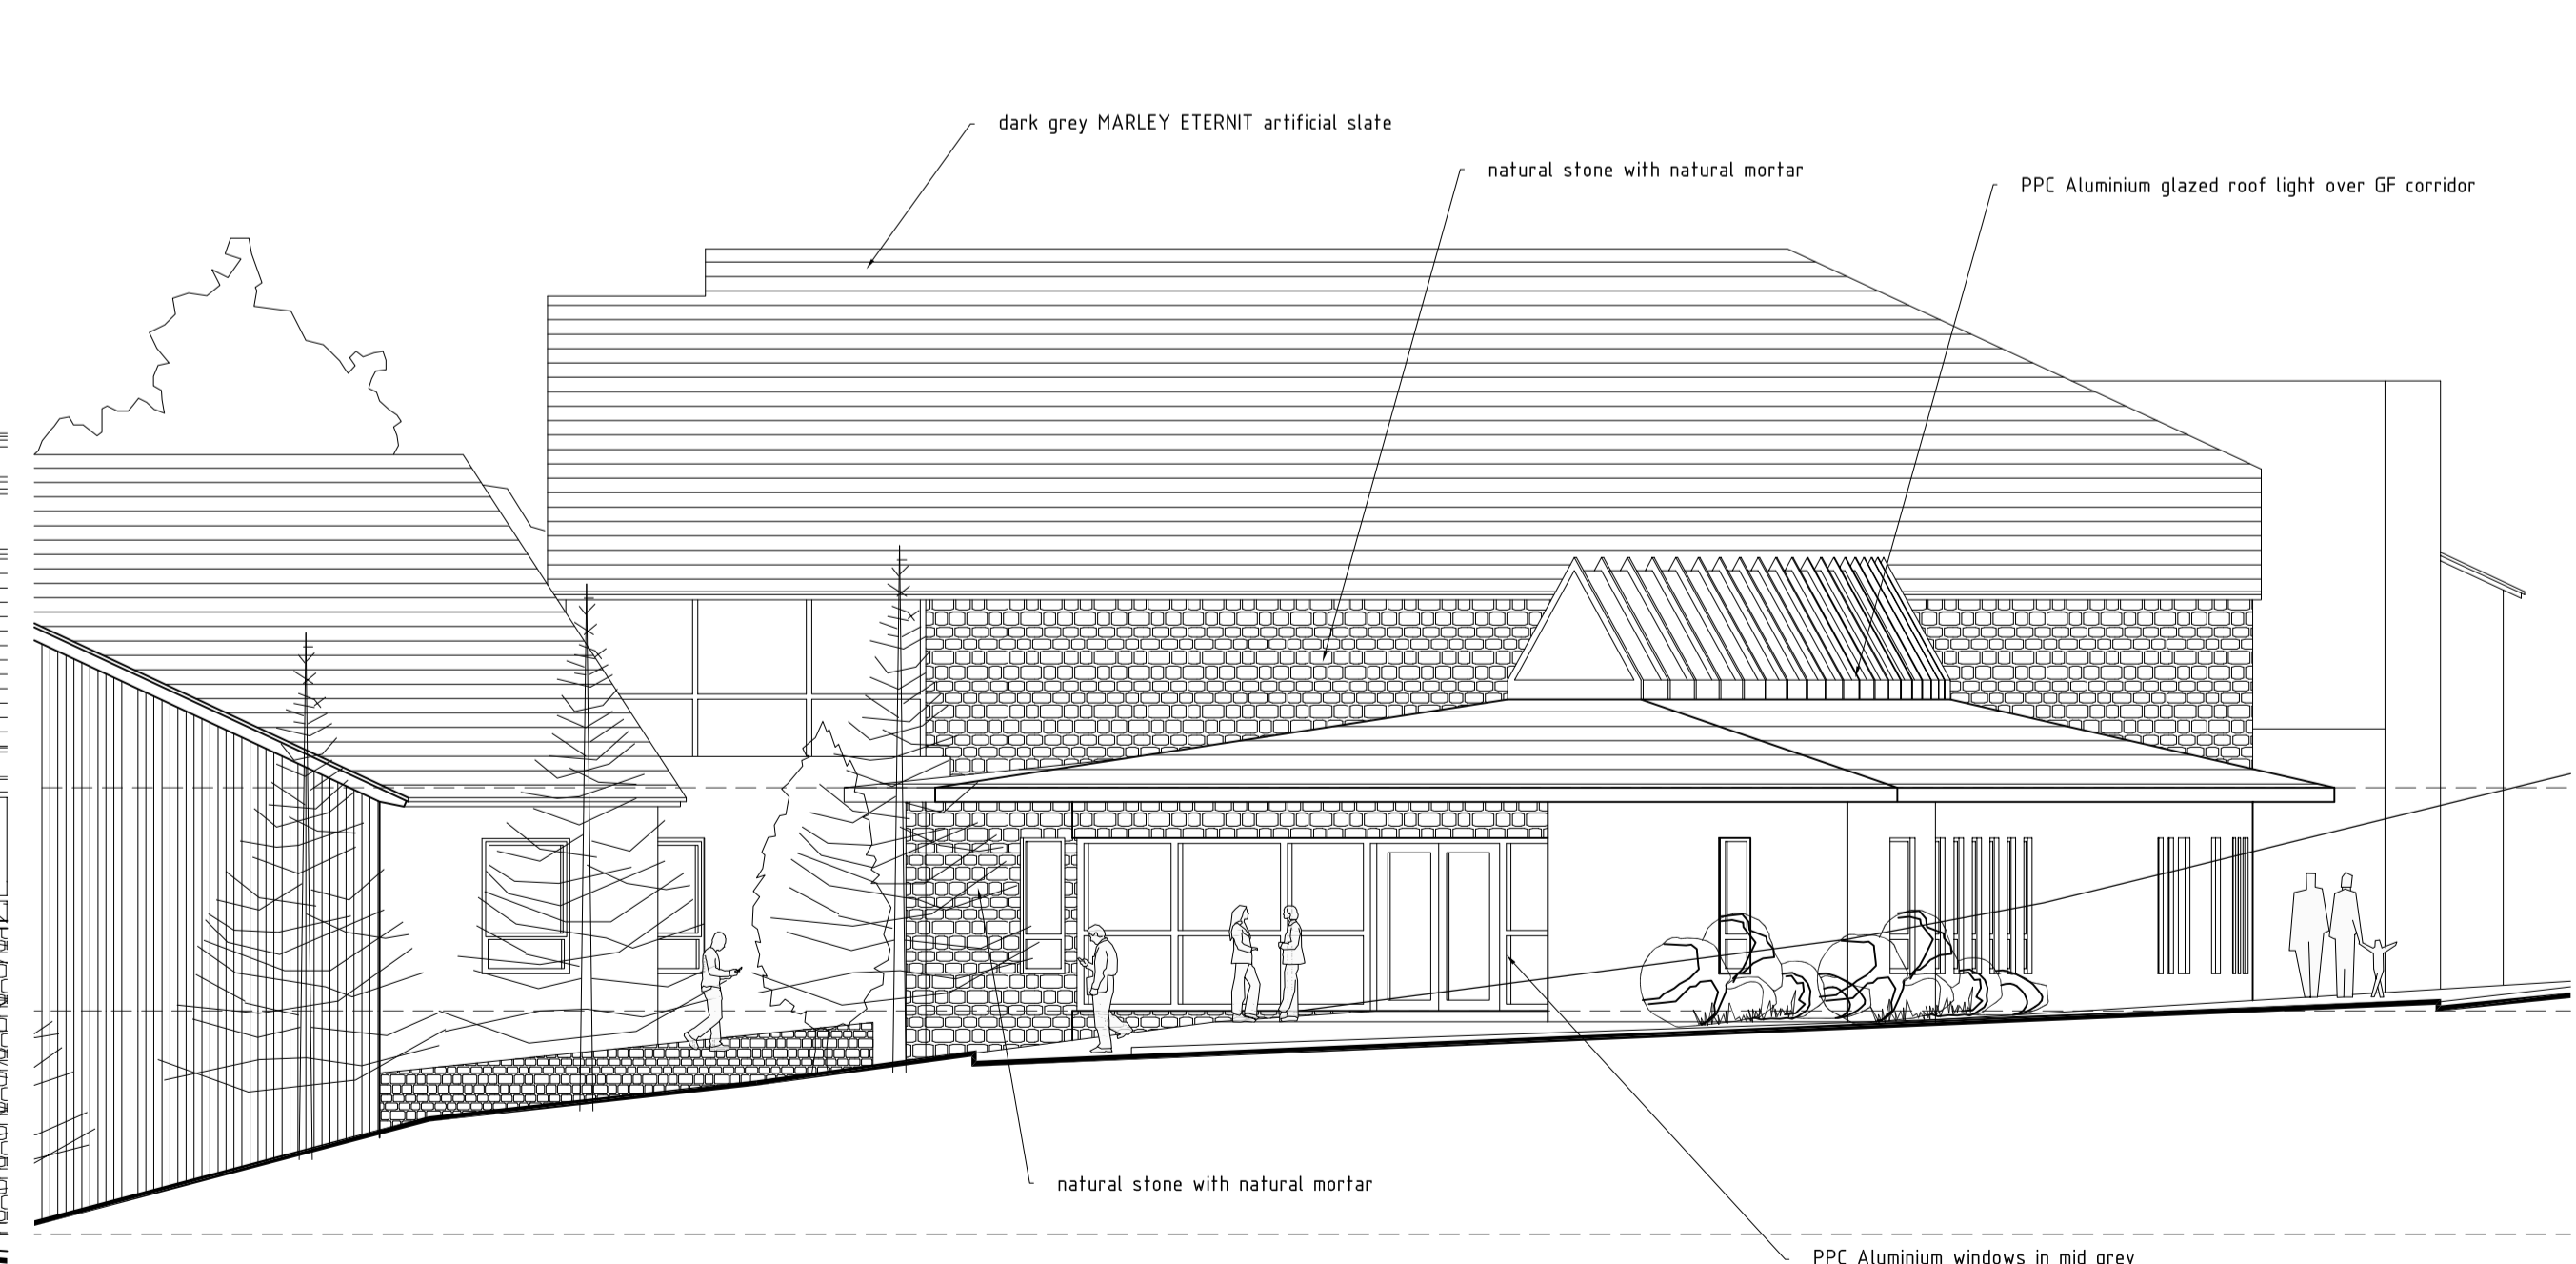

4

NORTH ELEVATION
Scale: 1:100

| | | |
|---|------------------------------|----------|
| A | issued for planning approval | 14.01.13 |
|---|------------------------------|----------|

REVISIONS



A Unit 5, The CURVE, 139 Telegraph Road, Heswall, Wirral, CH60 7SE
T +44(0)151 342 6516
M +44(0)7835 451 456
E info@shackarchitecture.com
W www.shackarchitecture.com

Client
Park Lane & Co Developers Ltd

Project number SHACK026


Project
**Proposed Care Facility
Bacup**

Drawing Title
**Proposed Elevations
BLOCK 3**

| | | | |
|--------------|----------------|----------------|----------------|
| Drawn BJS | Checked AOT | Date Jan 13 | Scale 1:100 |
|--------------|----------------|----------------|----------------|


Status
Planning

| | |
|-------------------------------|----------------------|
| drawing number B113 | Revision A |
|-------------------------------|----------------------|

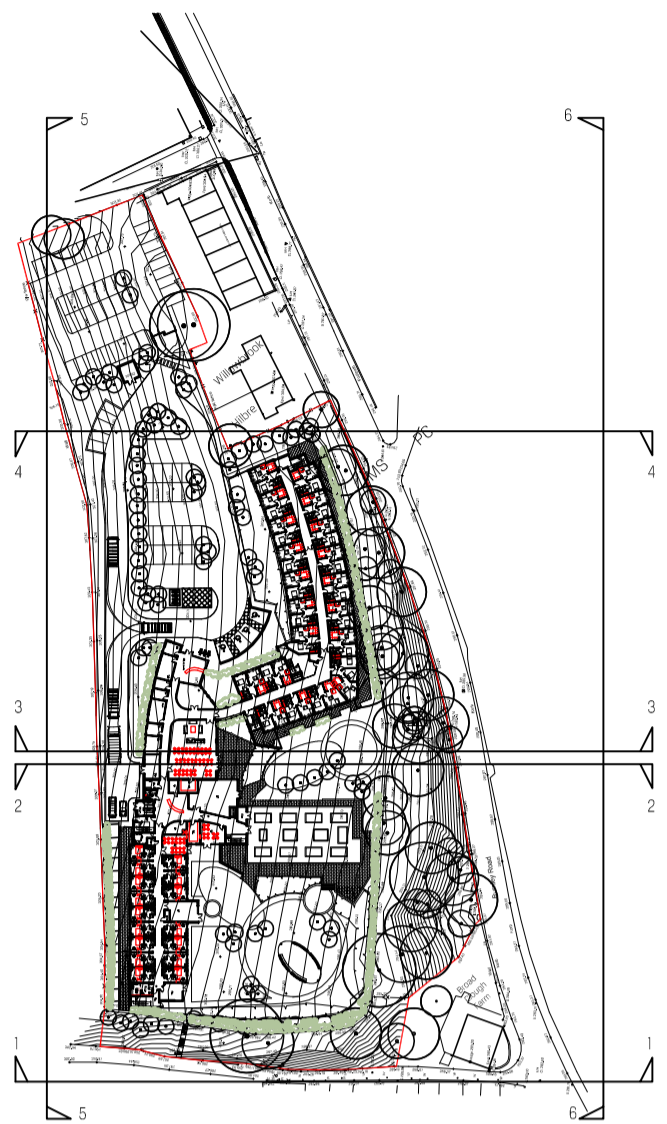

2

SECTIONAL ELEV. 1
Scale: 1:200

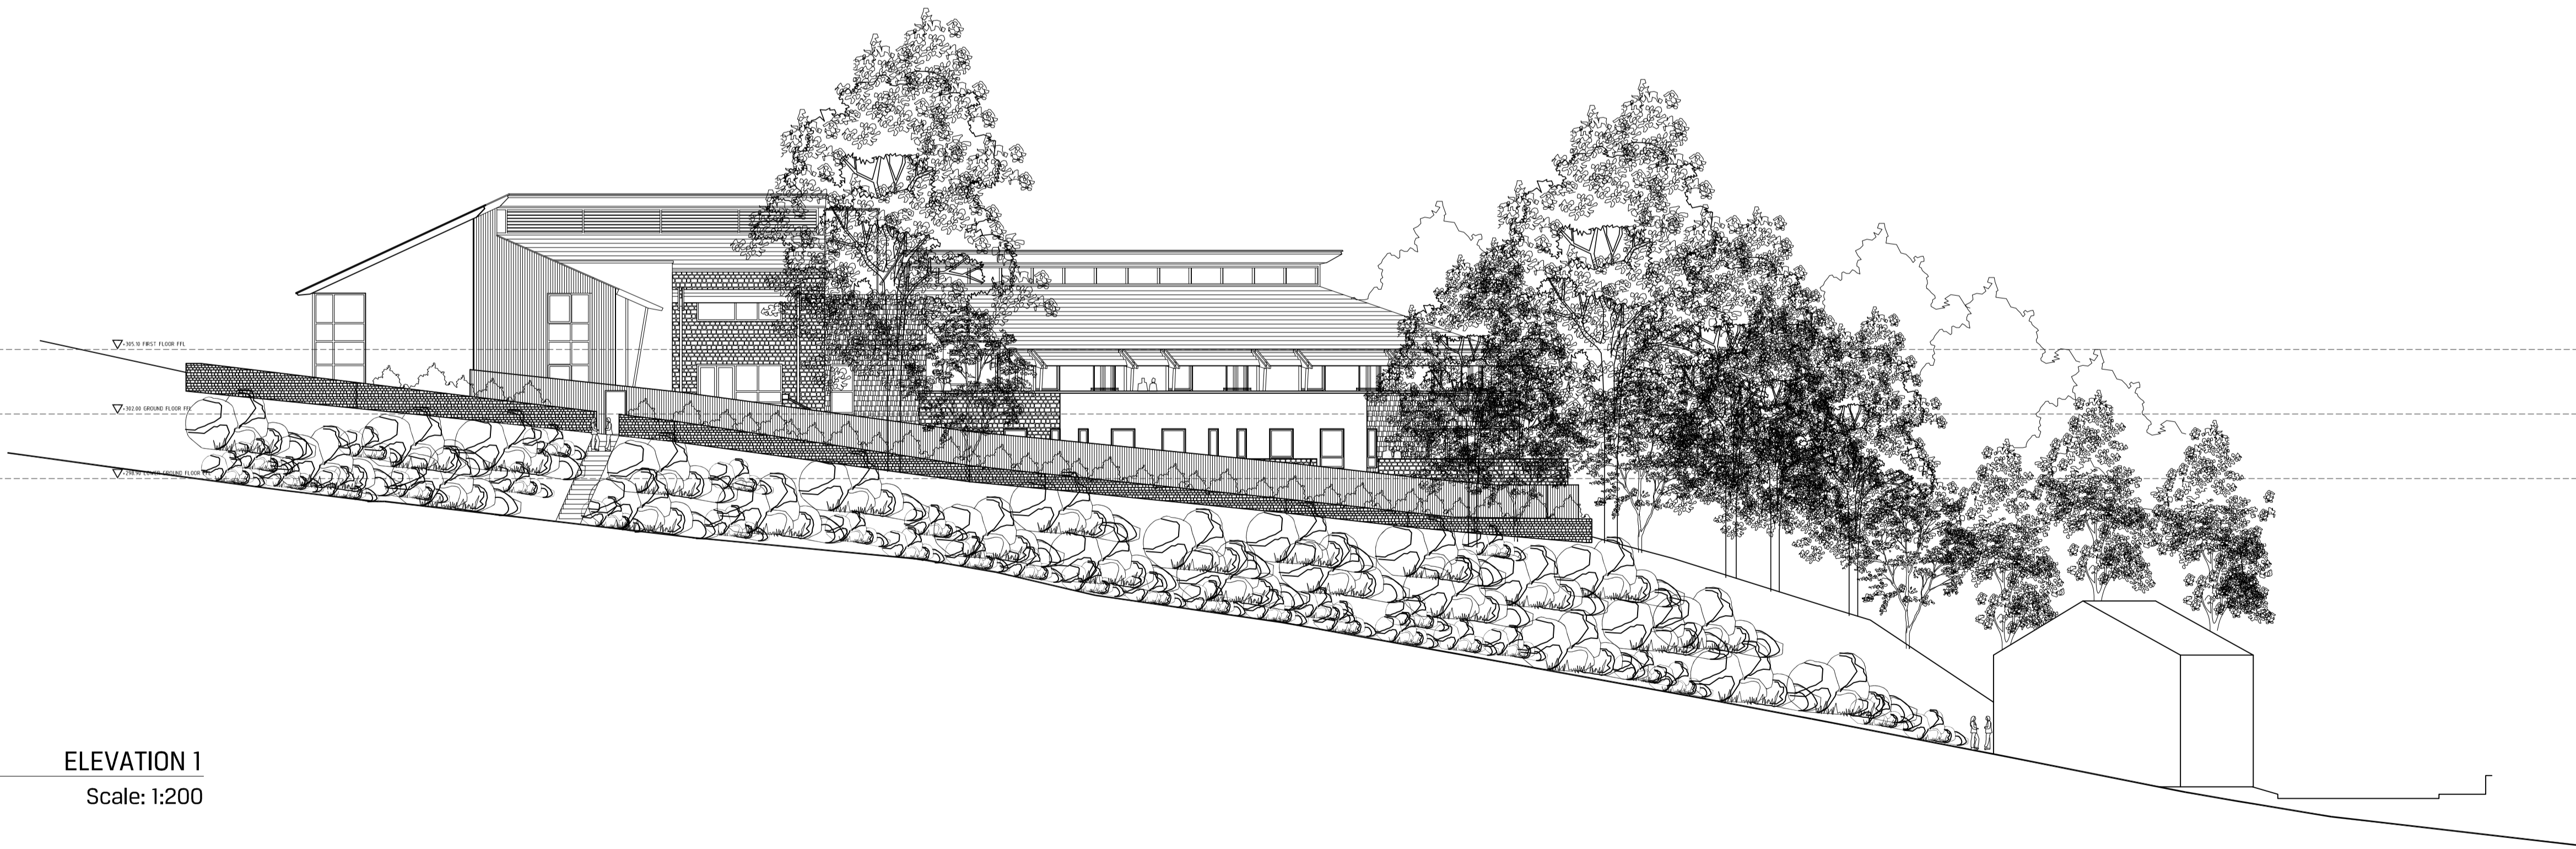

1

ELEVATION 1
Scale: 1:200

A issued for planning approval 14.01.13

REVISIONS



A Unit 5, The CURVE, 139 Telegraph Road, Heswall, Wirral, CH60 7SE
T +44(0)151 342 8518
M +44(0)7935 451 456
E info@shackarchitecture.com
W www.shackarchitecture.com

Client
Park Lane & Co Developers Ltd


Project number SHACK026
Project
**Proposed Care Facility
Bacup**

Drawing Title
**Proposed Context Elevations
Sheet 1**

Drawn BJS Checked AOT Date Jan 13 Scale 1:200

Status
Planning

drawing number B108 Revision A

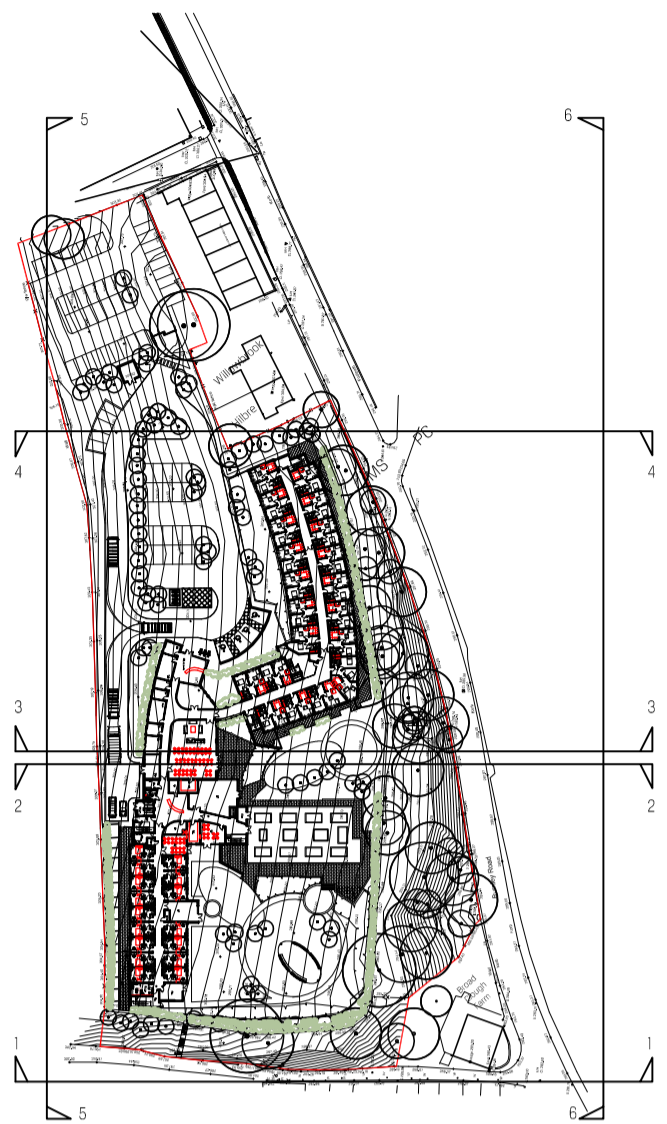


4 SECTIONAL ELEV. 6
Scale: 1:200



3 ELEVATION 5
Scale: 1:200



2 ELEVATION 2
Scale: 1:200

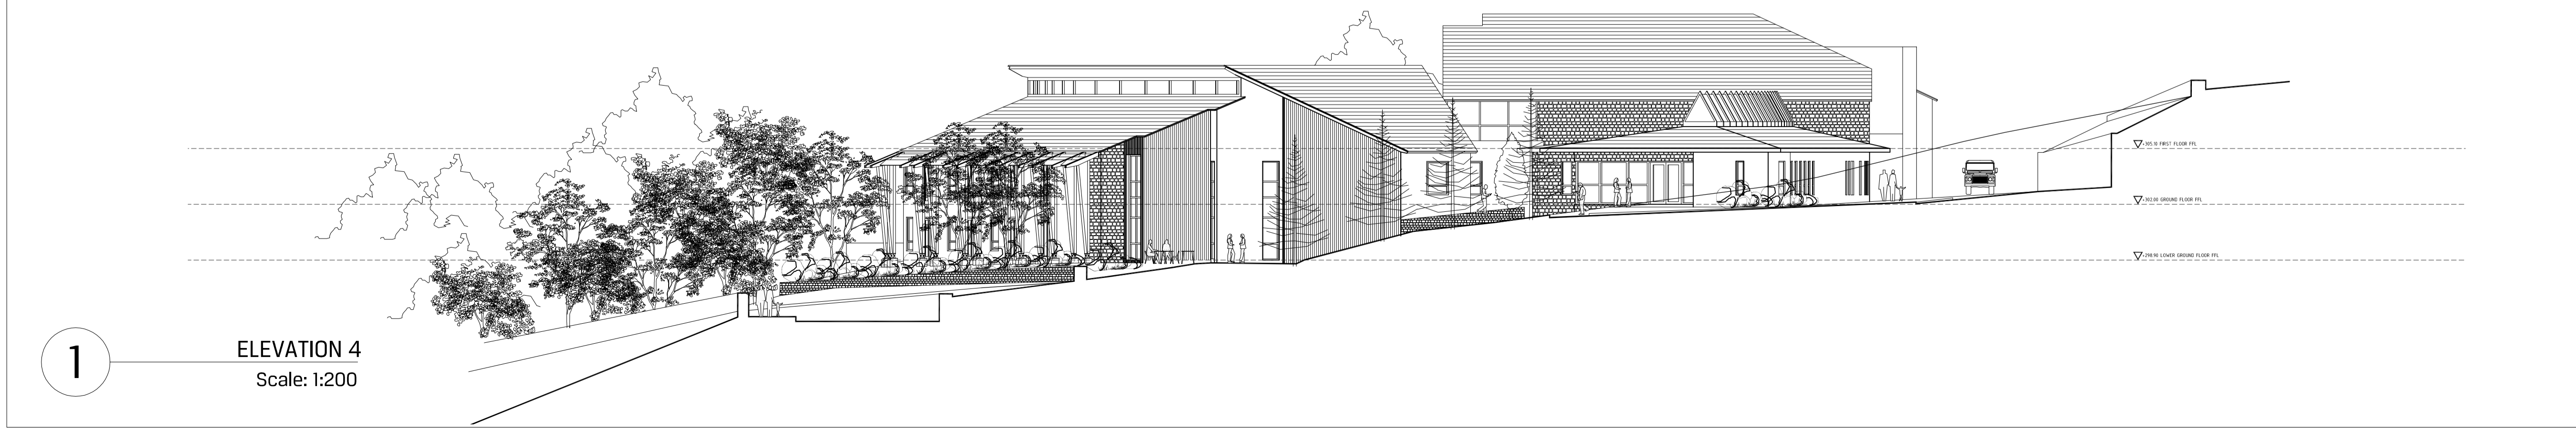

1 ELEVATION 4
Scale: 1:200

| | | |
|---|------------------------------|----------|
| A | issued for planning approval | 14.01.13 |
|---|------------------------------|----------|

REVISIONS



A Unit 5, The CURVE, 139 Telegraph Road, Heswall, Wirral, CH60 7SE
T +44(0)151 342 8518
M +44(0)7935 451 456
E info@shackarchitecture.com
W www.shackarchitecture.com

Client
Park Lane & Co Developers Ltd


Project number SHACK026
Project
**Proposed Care Facility
Bacup**

Drawing Title
**Proposed Context Elevations
Sheet 2**


| | | | |
|--------------|----------------|----------------|----------------|
| Drawn BJS | Checked AOT | Date Jan 13 | Scale 1:200 |
|--------------|----------------|----------------|----------------|

| | |
|--------------------|---------------|
| Status Planning | Revision A |
|--------------------|---------------|

copyright SHACKARCHITECTUREtd all rights reserved
 Do not scale this drawing
 All dimensions are in millimetres unless stated otherwise
 All dimensions must be checked on site prior to construction and any discrepancies reported to the architect

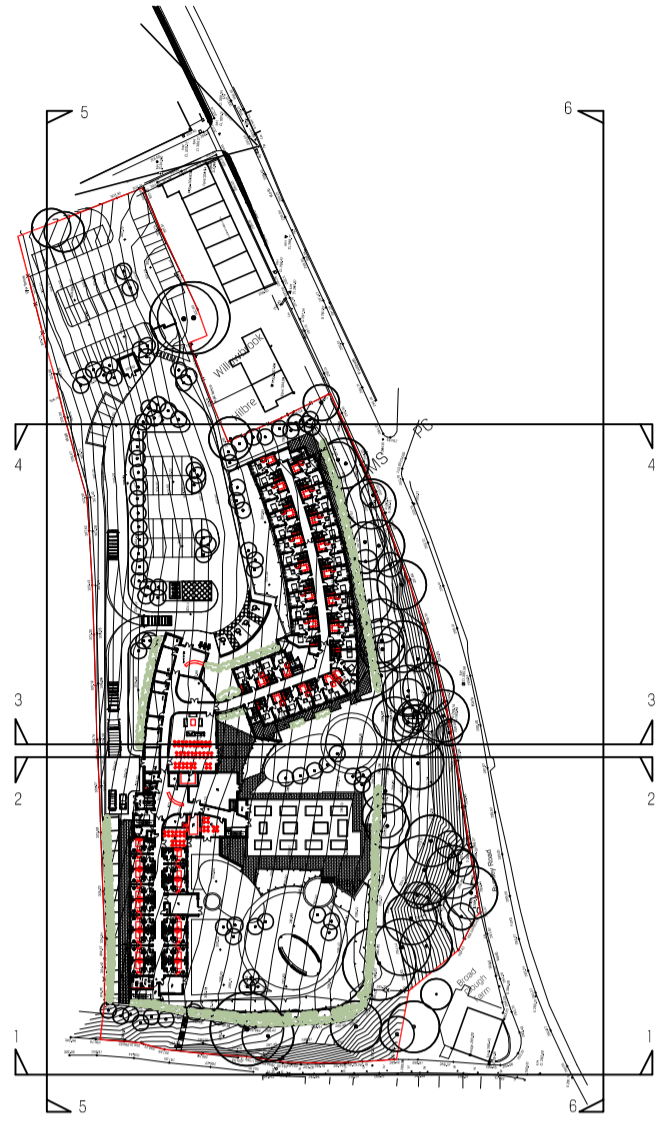

2 SECTIONAL ELEV. 3
 Scale: 1:200

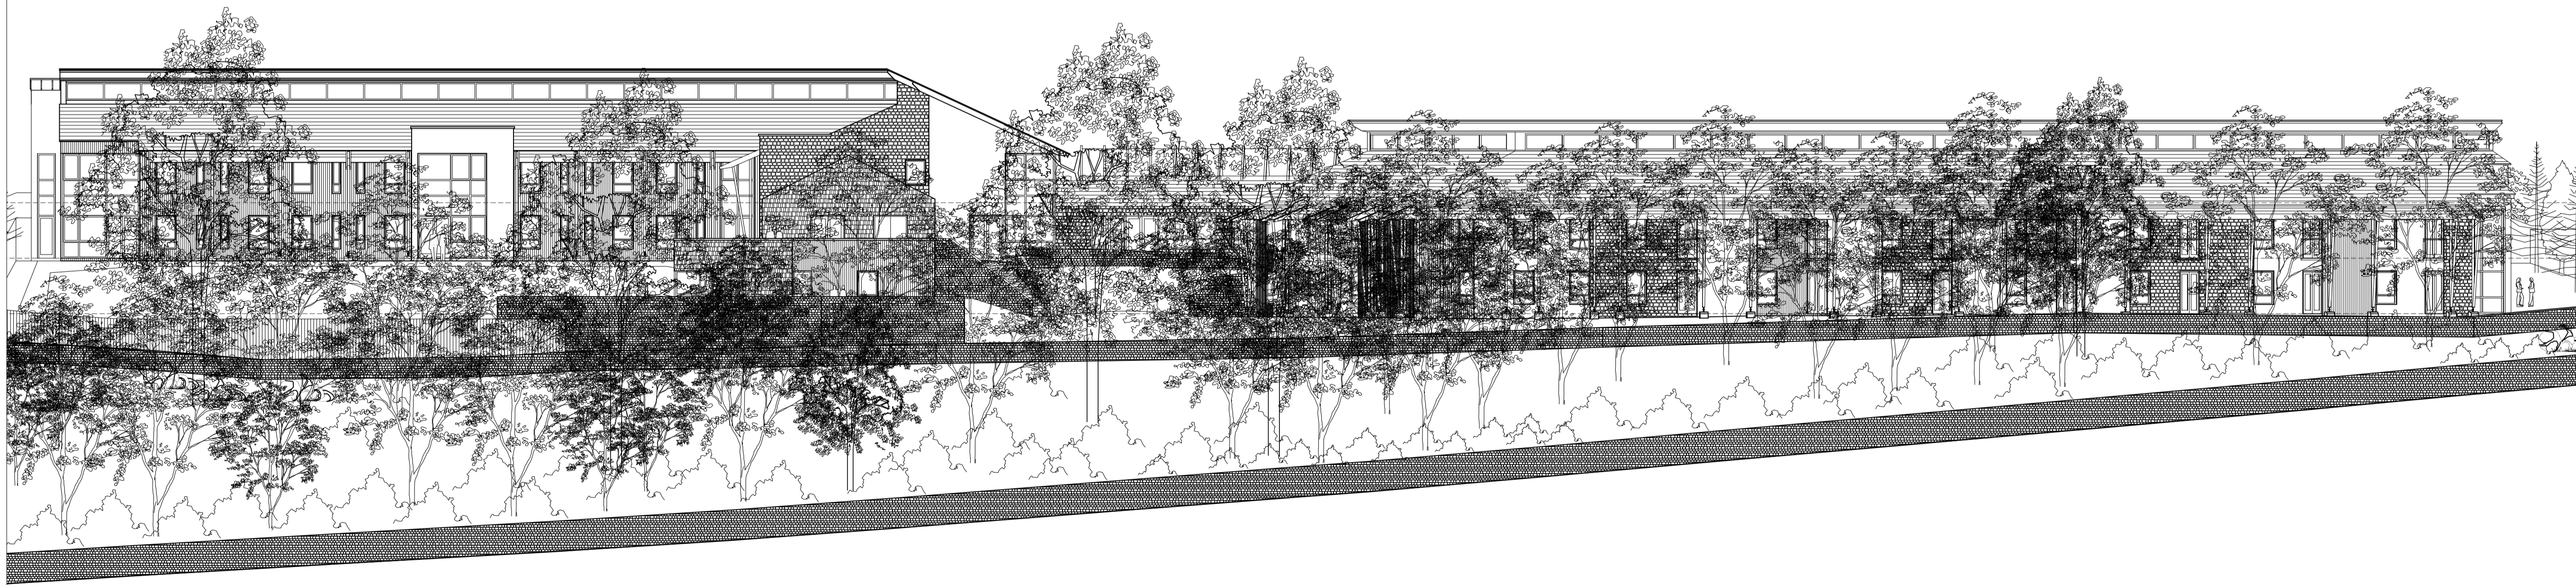

1 ELEVATION 6
 Scale: 1:200

A issued for planning approval 14.0113

REVISIONS

SHACKARCHITECTURE td

A Unit 5, The CURVE, 139 Telegraph Road, Heston, Wexham, CH60 7SE
 T +44(0)191 342 8518
 M +44(0)7935 451 456
 E info@shackarchitecture.com
 W www.shackarchitecture.com

Client
Park Lane & Co Developers Ltd

Project number SHACK026
 Project
**Proposed Care Facility
 Bacup**

Drawing Title
**Proposed Context Elevations
 Sheet 3**

| | | | |
|--------------|----------------|----------------|----------------|
| Drawn BJS | Checked AOT | Date Jan 13 | Scale 1:200 |
|--------------|----------------|----------------|----------------|

Status
Planning

| | |
|-------------------------------|----------------------|
| drawing number B110 | Revision A |
|-------------------------------|----------------------|