




Existing Site Plan

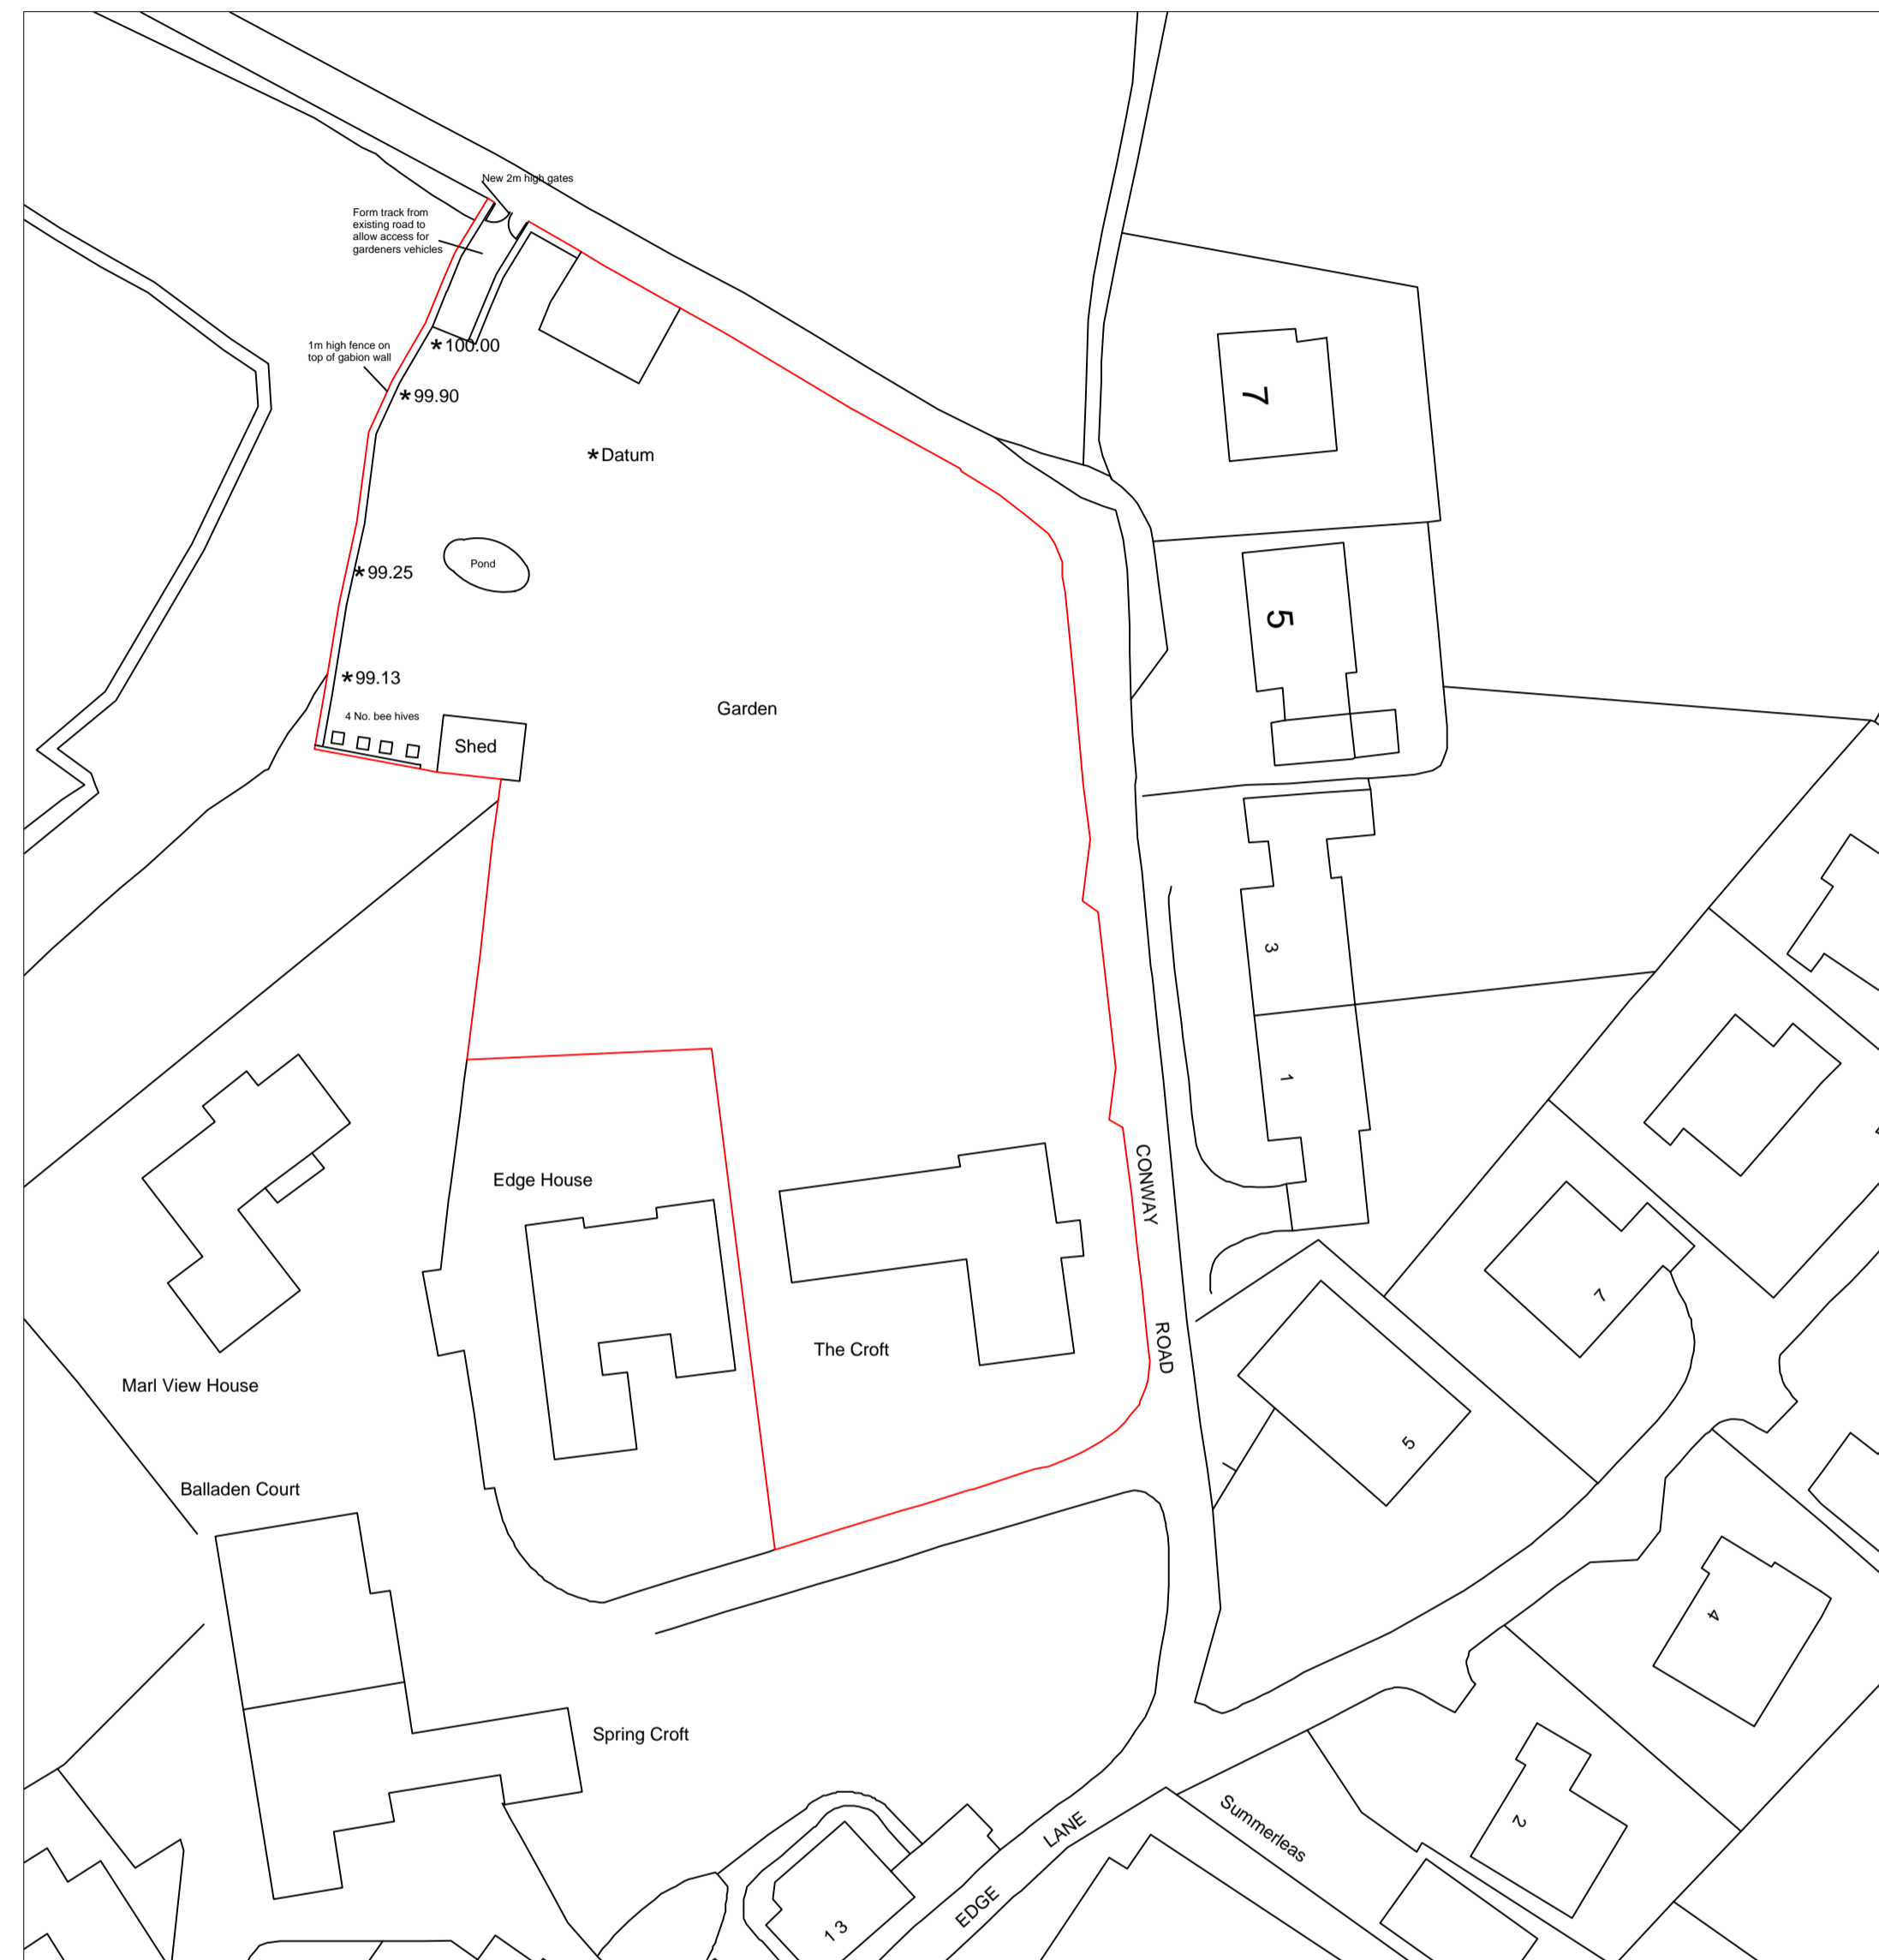


Proposed Site Plan

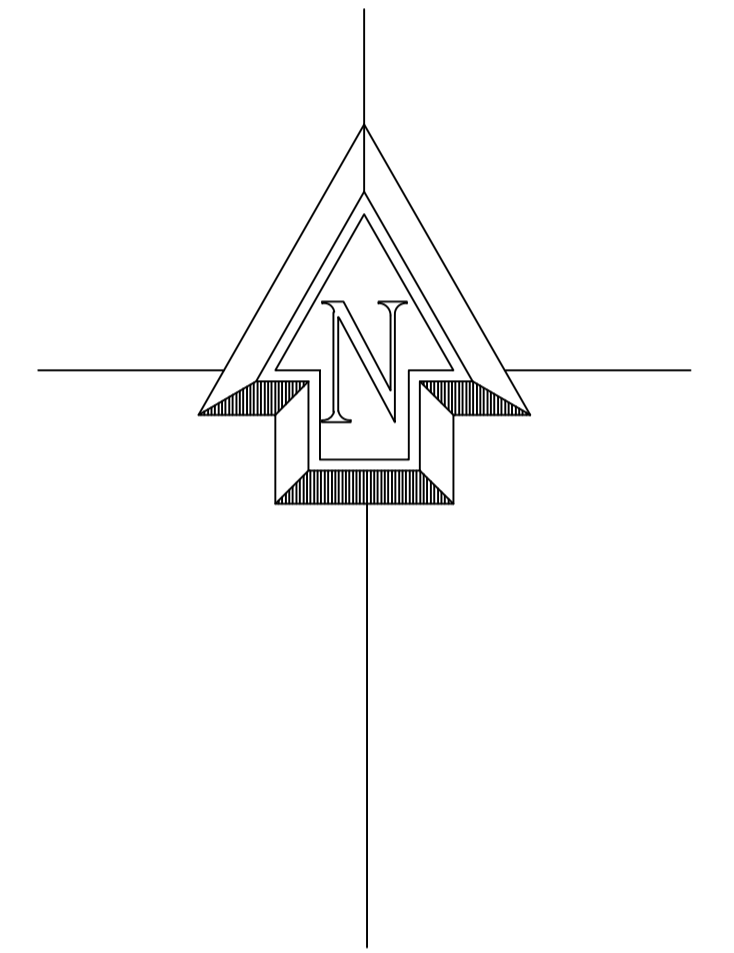

Proposed extension to garden curtilage at :	
2 Conway Road Rawtenstall BB4 7ST	
CLIENT:	Mr S Pickles
DATE:	April 2013
SCALE:	1:500
DWG No:	2
L.A:	
AMENDMENTS:	DATE:
ENTWISTLE DESIGN SERVICES	
7 Edgefield Astley Village Chorley PR7 1XH	Tel:01257 274976 E-Mail entwistledesign@aol.com

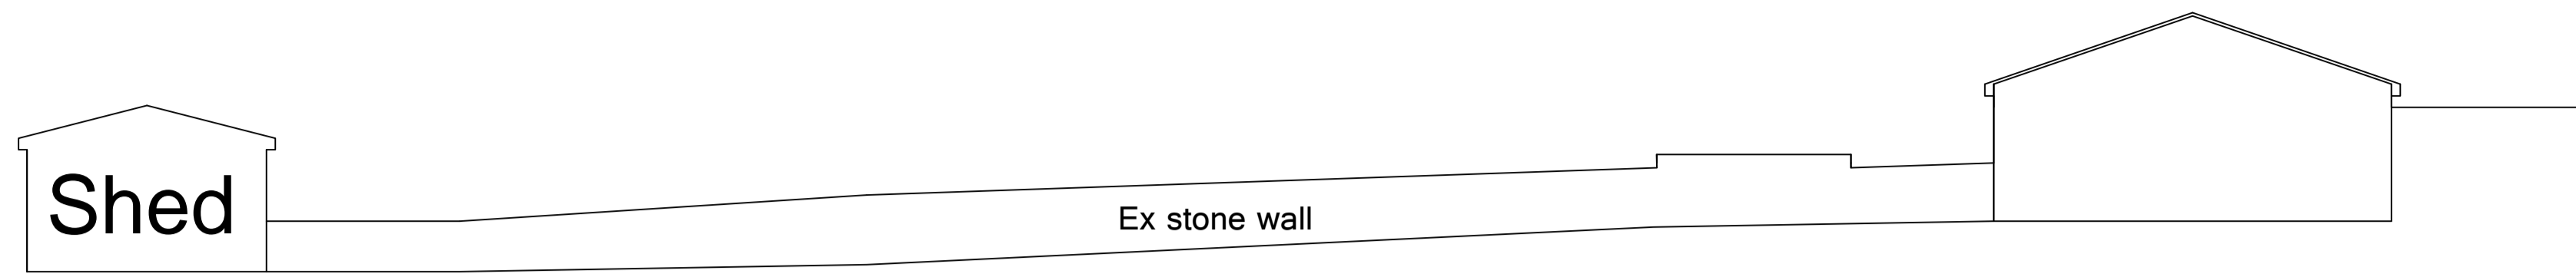


Existing Ground Levels as viewed from garden

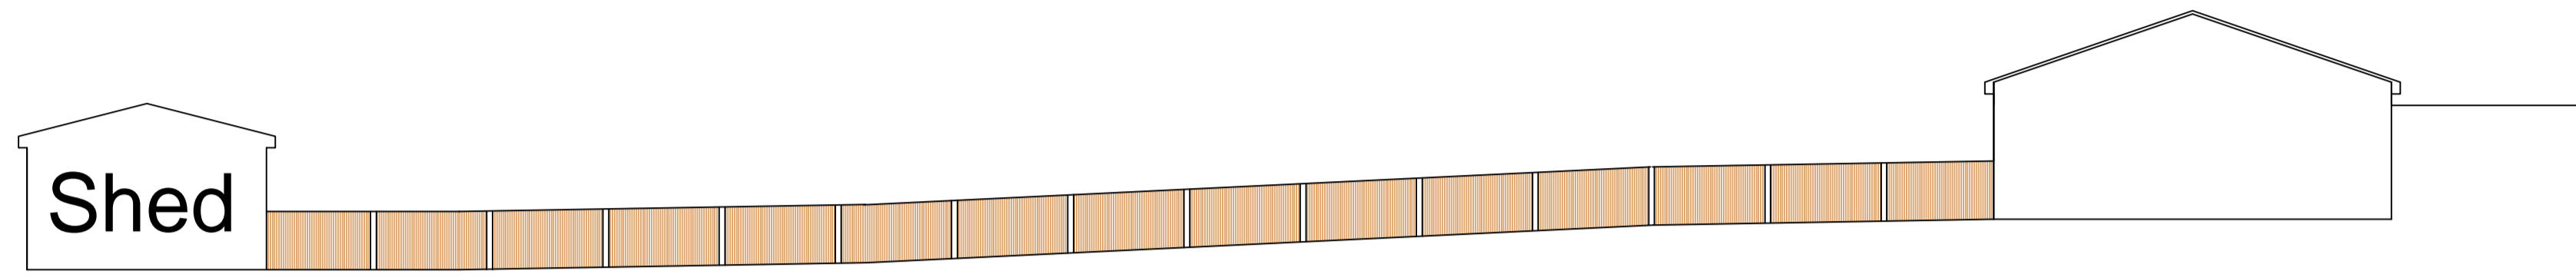

Proposed elevation as viewed from garden




Existing Ground Levels as viewed from field adjacent wall

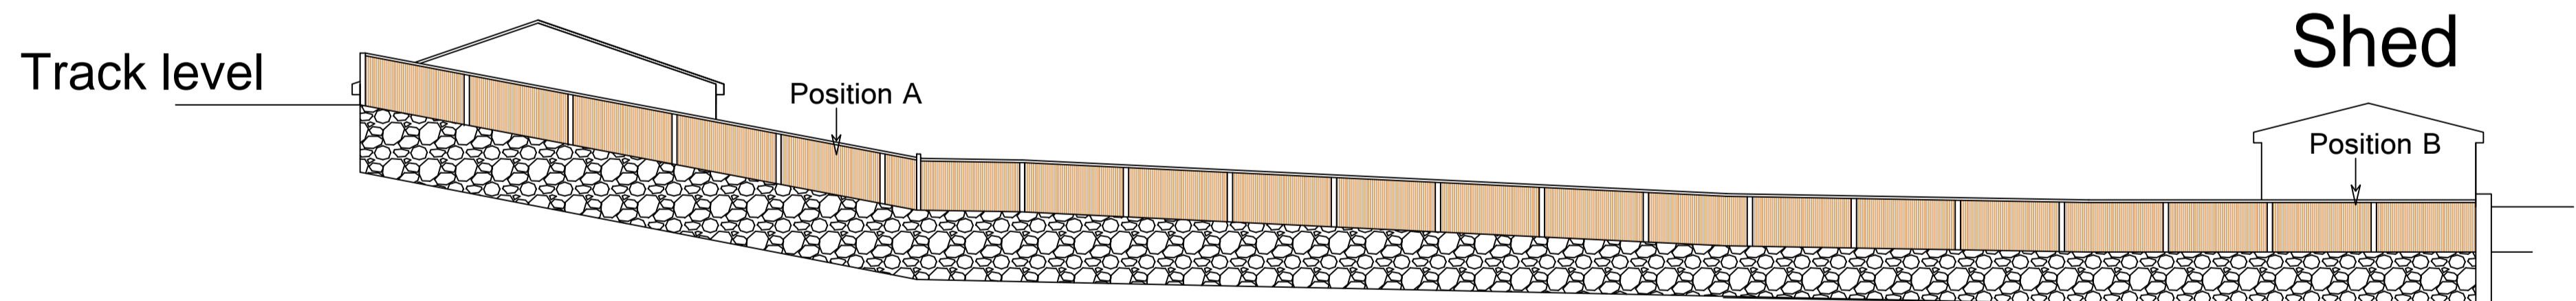


Proposed elevation from field


Extend garden curtilage into land bought from council as shown
 Provide gabion retaining wall to allow garden to be extended through level.
 Form 1m high timber panel fence on top of gabions.
 Form access to extended garden from existing track fit gates as shown.
 this drawing is to be used only for planning submission not as a "working drawing" if used as such all dimensions to be checked on site by contractor.
 all work to be carried out to satisfaction of local authority.
 prior to commencement of work on site principal contractor/building owner to produce a method statement with regard to safety of occupiers/employees during building operations builder to allow for safe support of existing/new structure during contract.

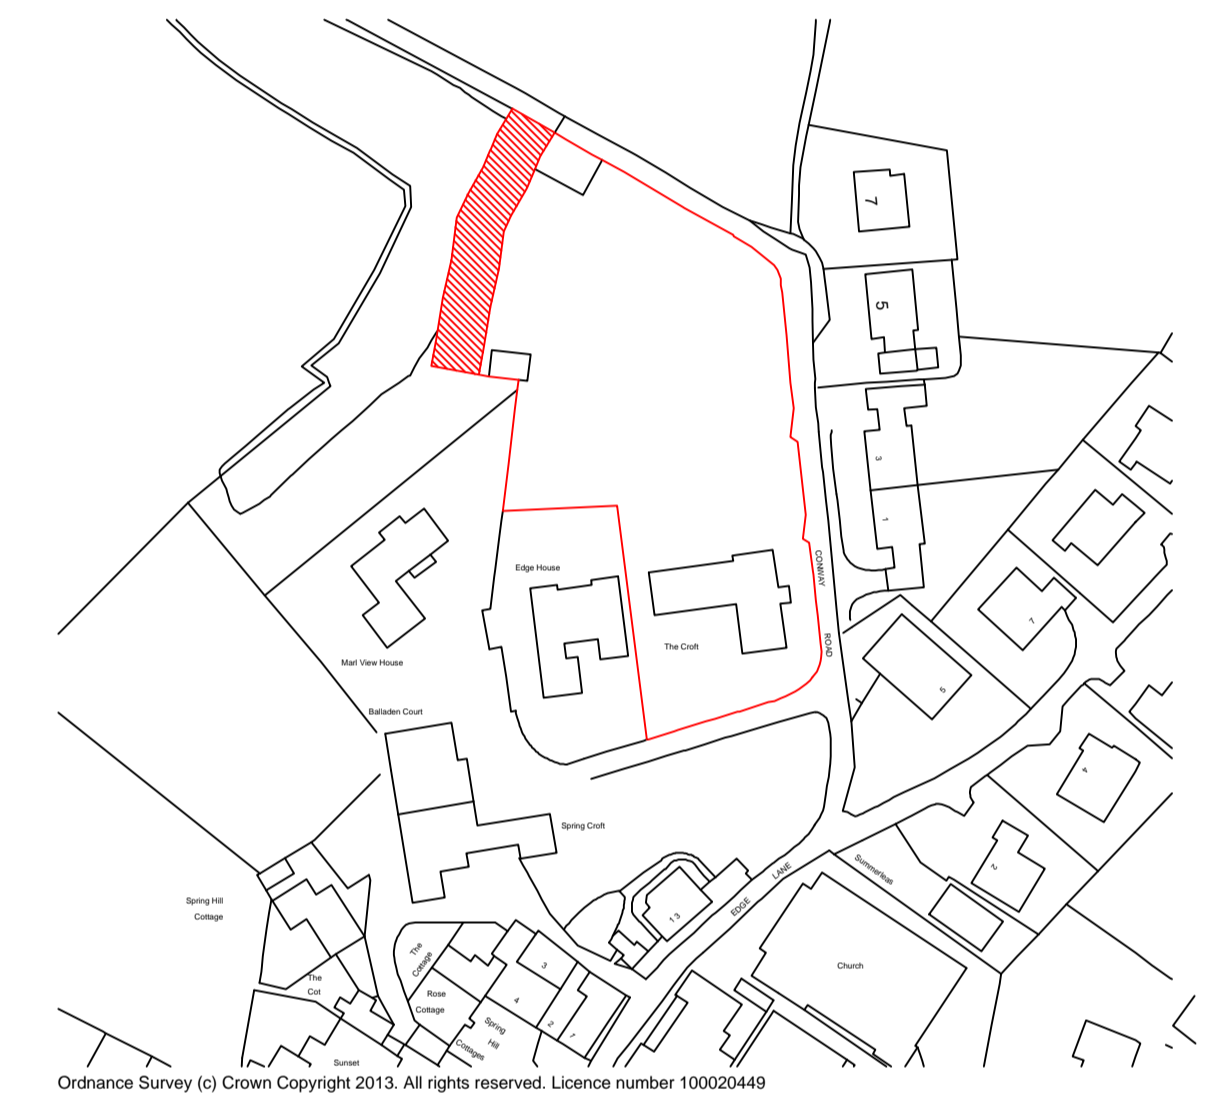


Location Plan 1:1250

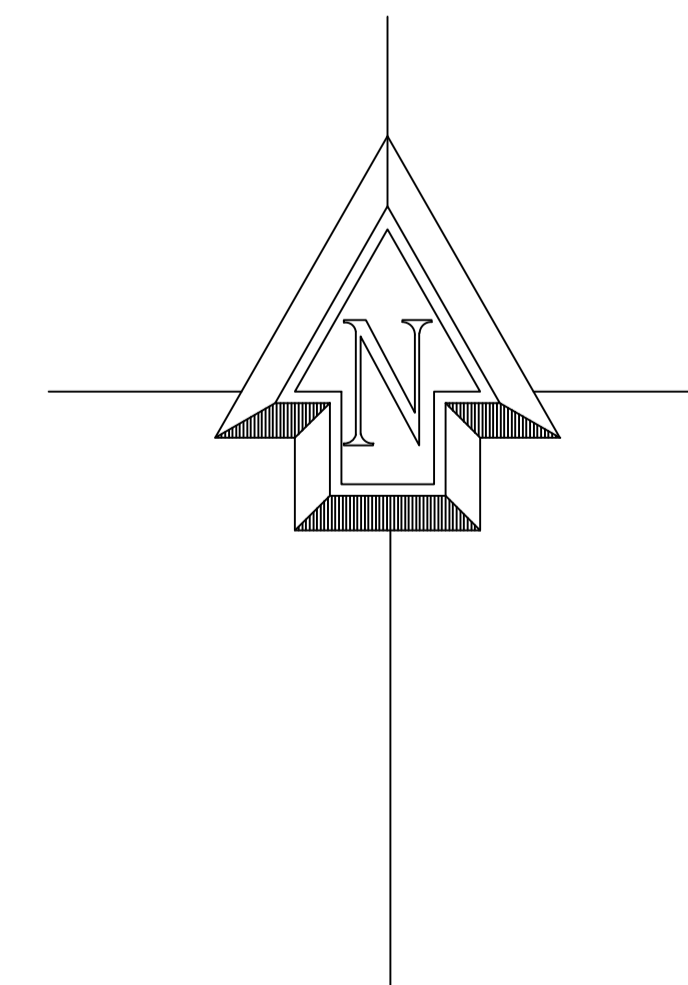


Proposed extension to garden curtilage at :	
2 Conway Road Rawtenstall BB4 7ST	
CLIENT:	Mr S Pickles
DATE:	April 2013
SCALE:	1:100
DWG No:	1
L.A:	
AMENDMENTS:	DATE:
ENTWISTLE DESIGN SERVICES	
7 Edgefield Astley Village Chorley PR7 1XH	Tel:01257 274976 E-Mail entwistledesign@aol.com

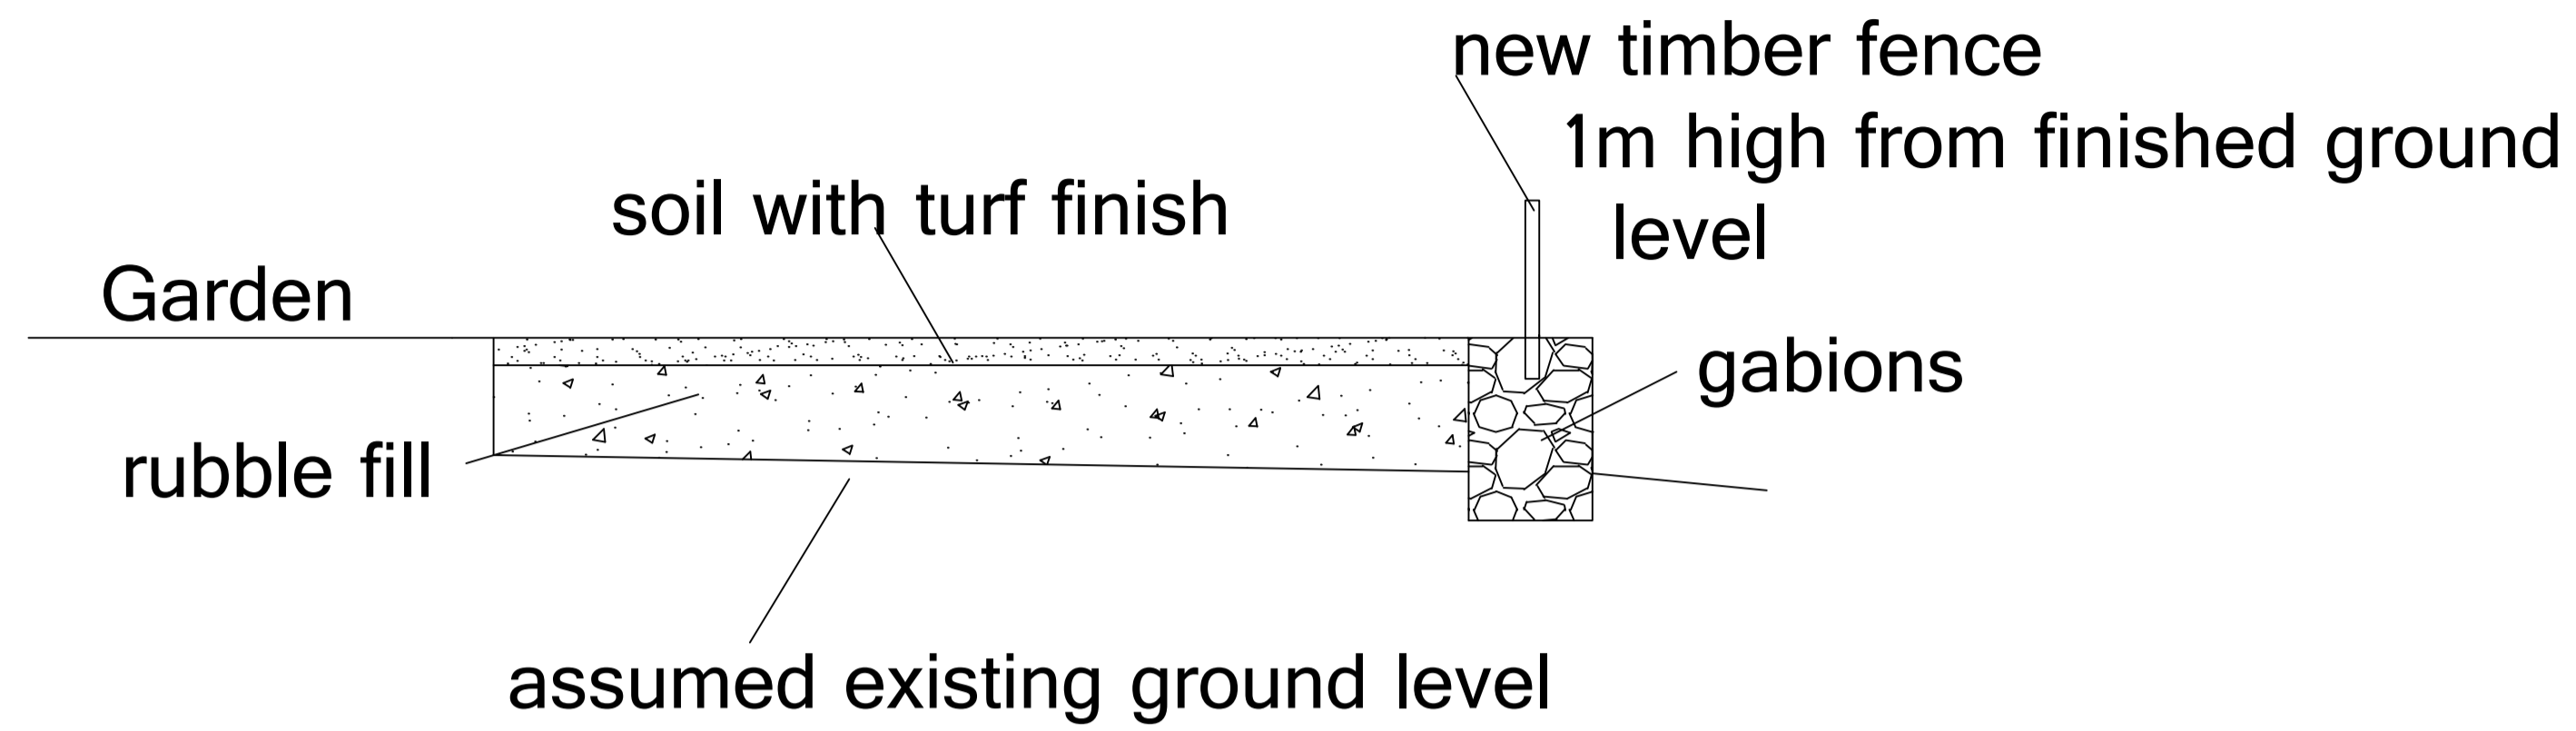


Proposed Section at position B

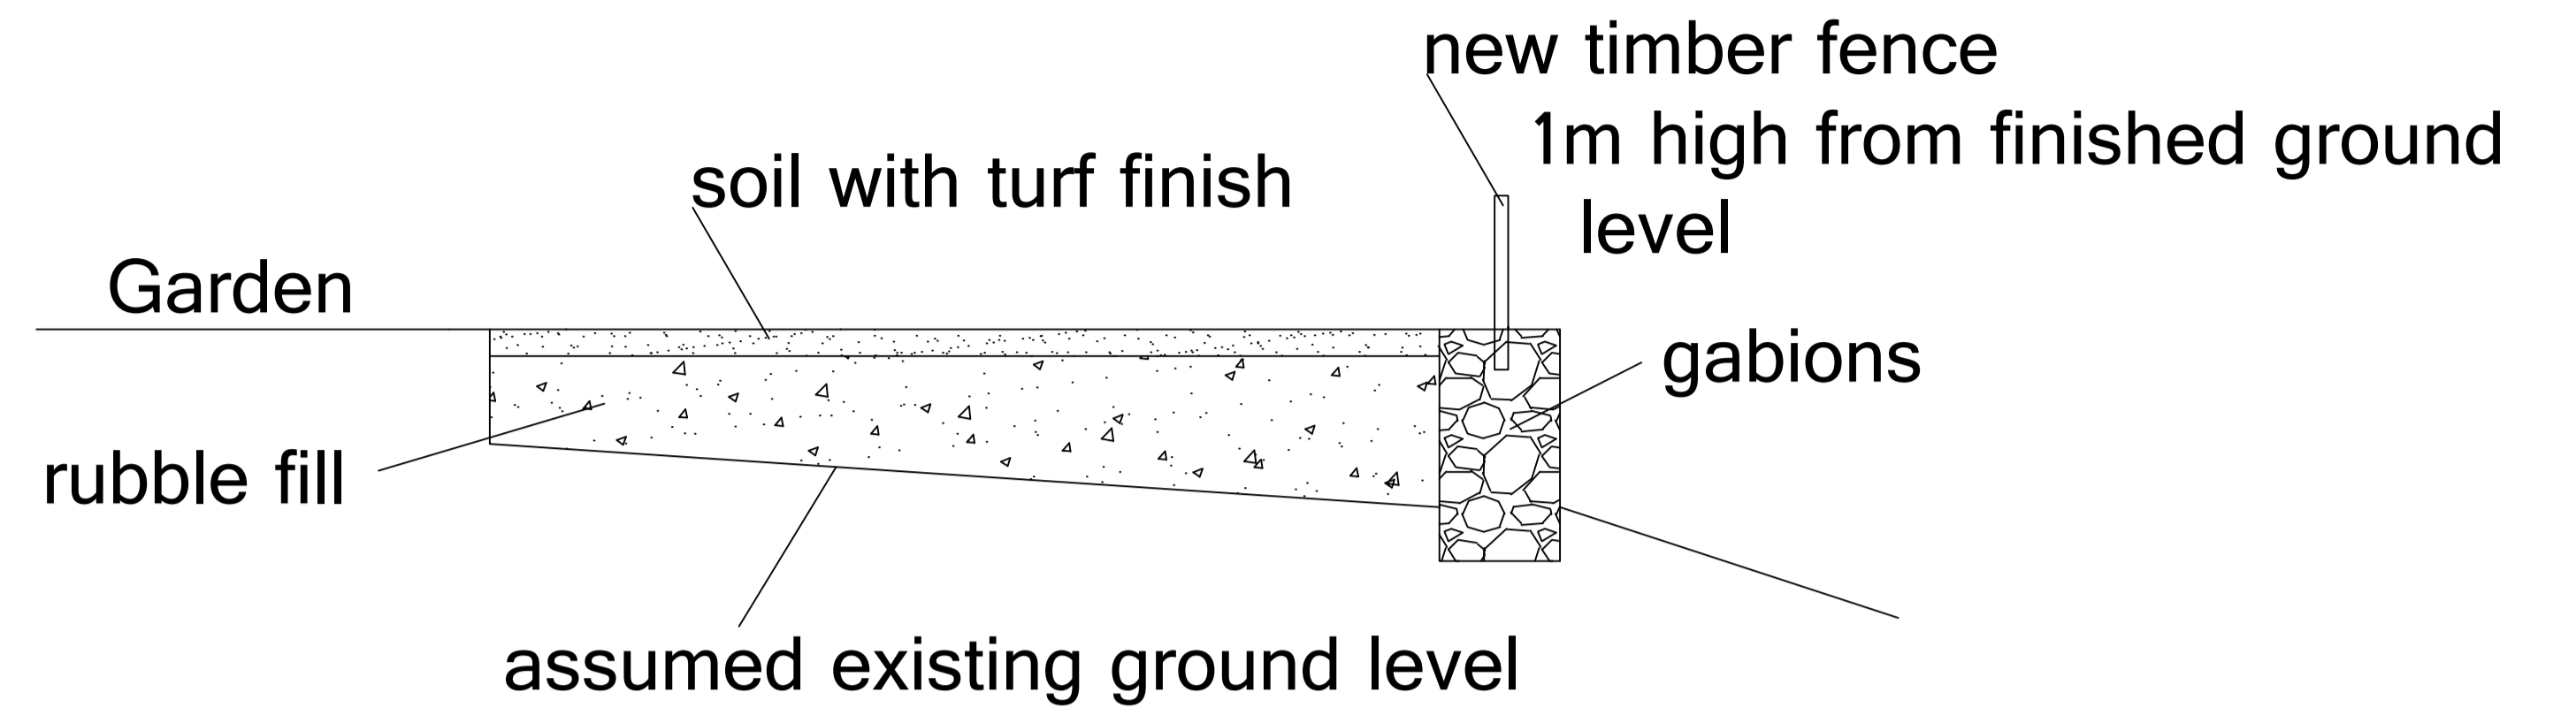

Proposed Section at position A

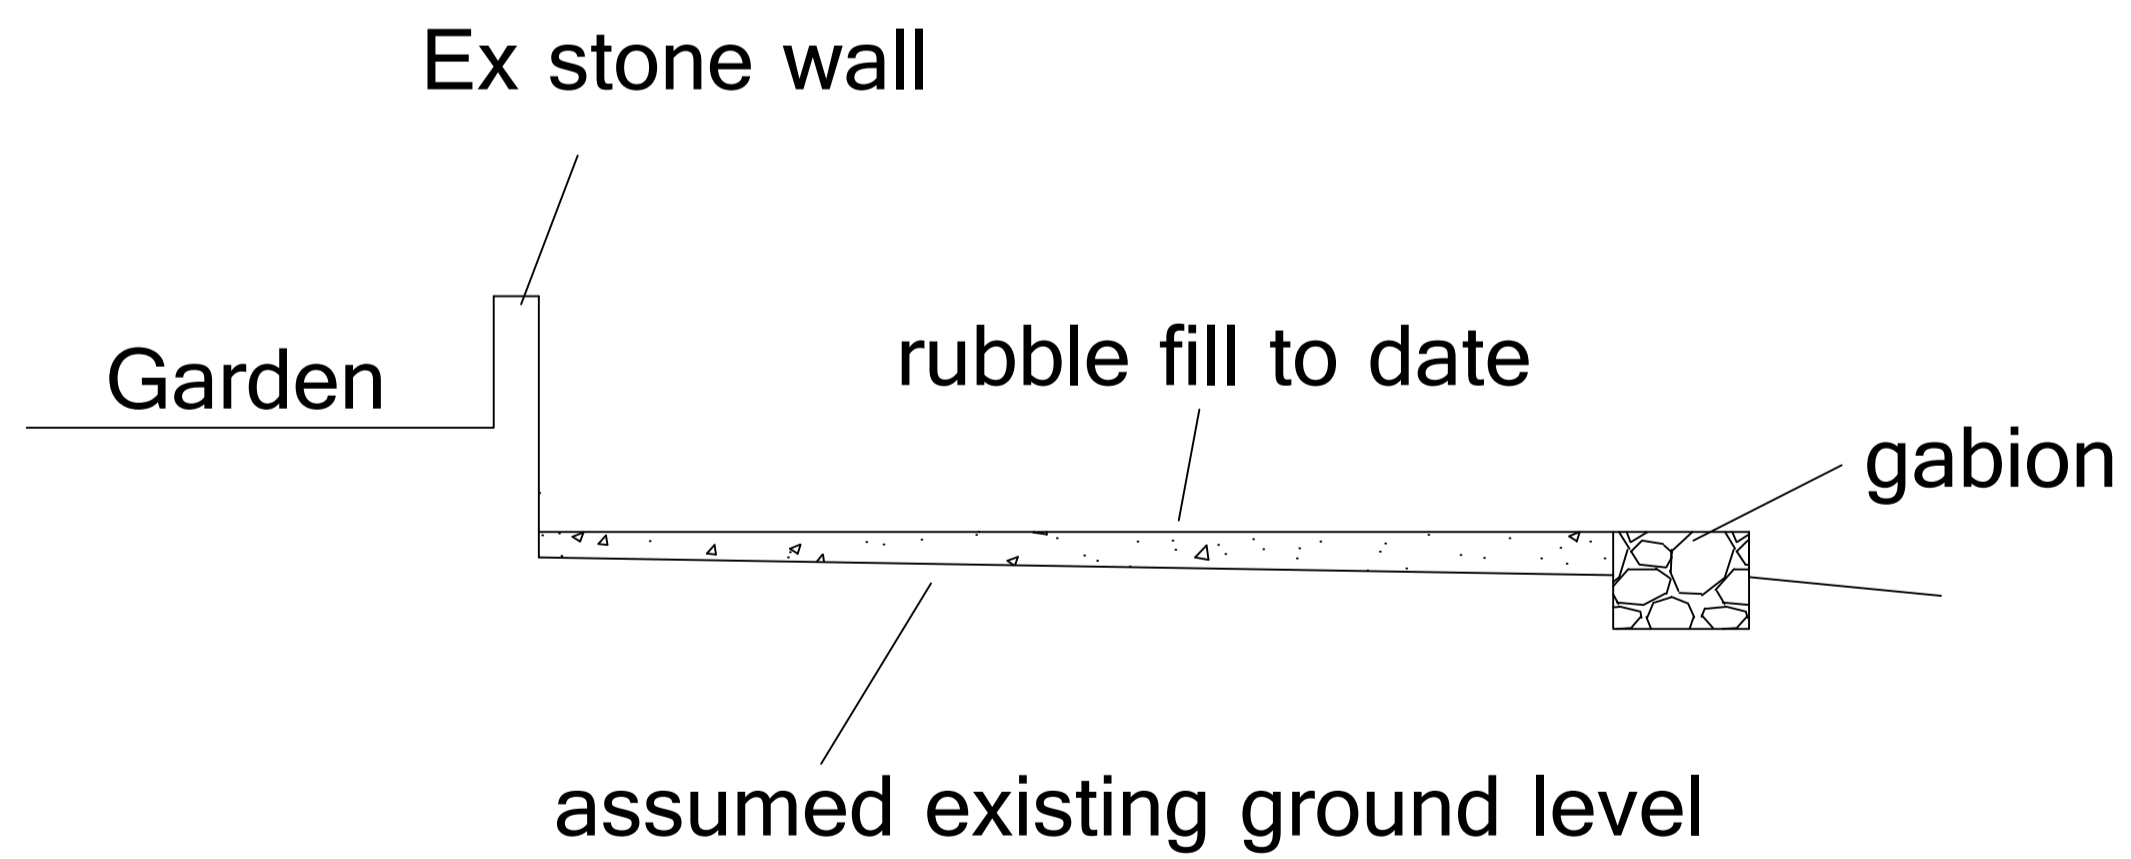

Existing Section at position B

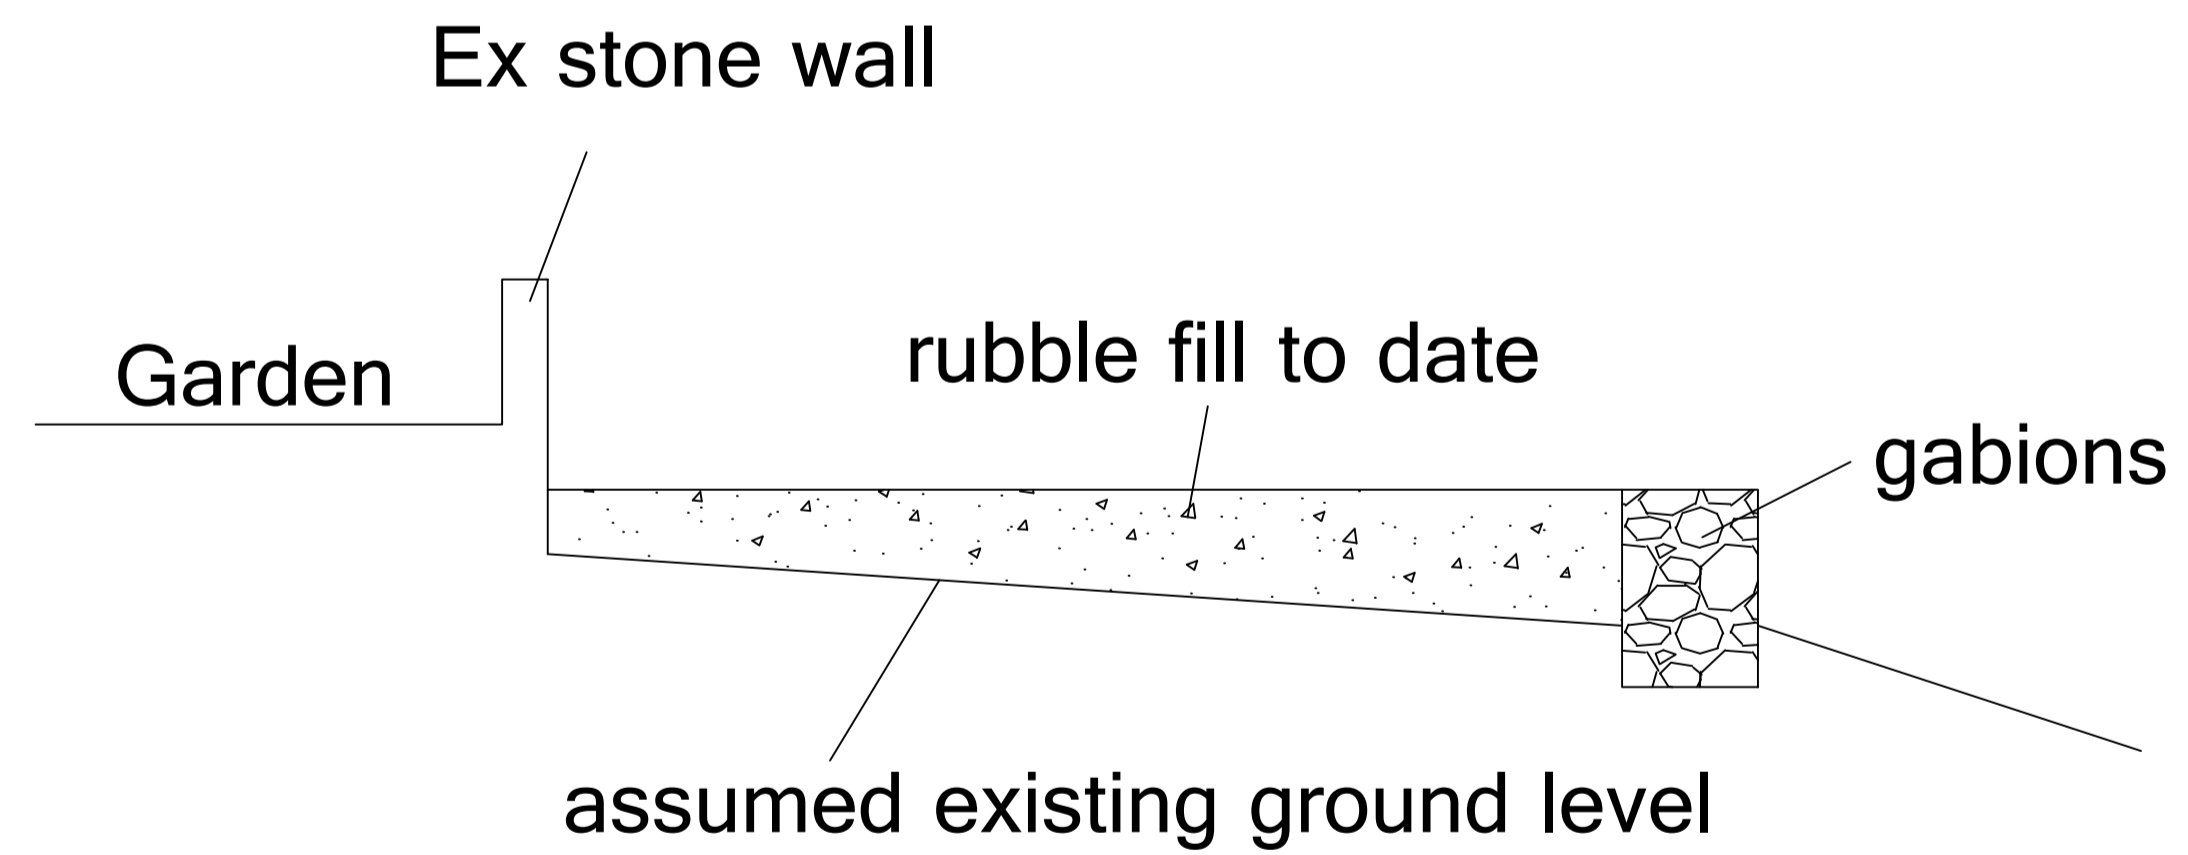

Existing Section at position A

Proposed extension to garden curtilage at :	
2 Conway Road Rawtenstall BB4 7ST	
CLIENT:	Mr S Pickles
DATE:	April 2013
SCALE:	1:50
DWG No:	3
L.A.:	
AMENDMENTS:	DATE:
ENTWISTLE DESIGN SERVICES	
7 Edgefield Astley Village Chorley PR7 1XH	Tel:01257 274976 E-Mail entwistledesign@aol.com