

GENERAL NOTES

NOTES

Rev	Date	Title

Client
MR JOHN CLEGG


Project
PROPOSED REAR AND GABLE
EXTENSION TO 81 BOOTH ROAD
ROSSENDALE BB4 9BP

Job No.	Area	File Ref
2013/29		

Title
PROPOSED PLANS AND ELEVATIONS


2013/29-02	rev: D
------------	-----------

Date	Drn.	Scale	Checked
20.07.13	B. Edmondson	1:50/1:75@A1	

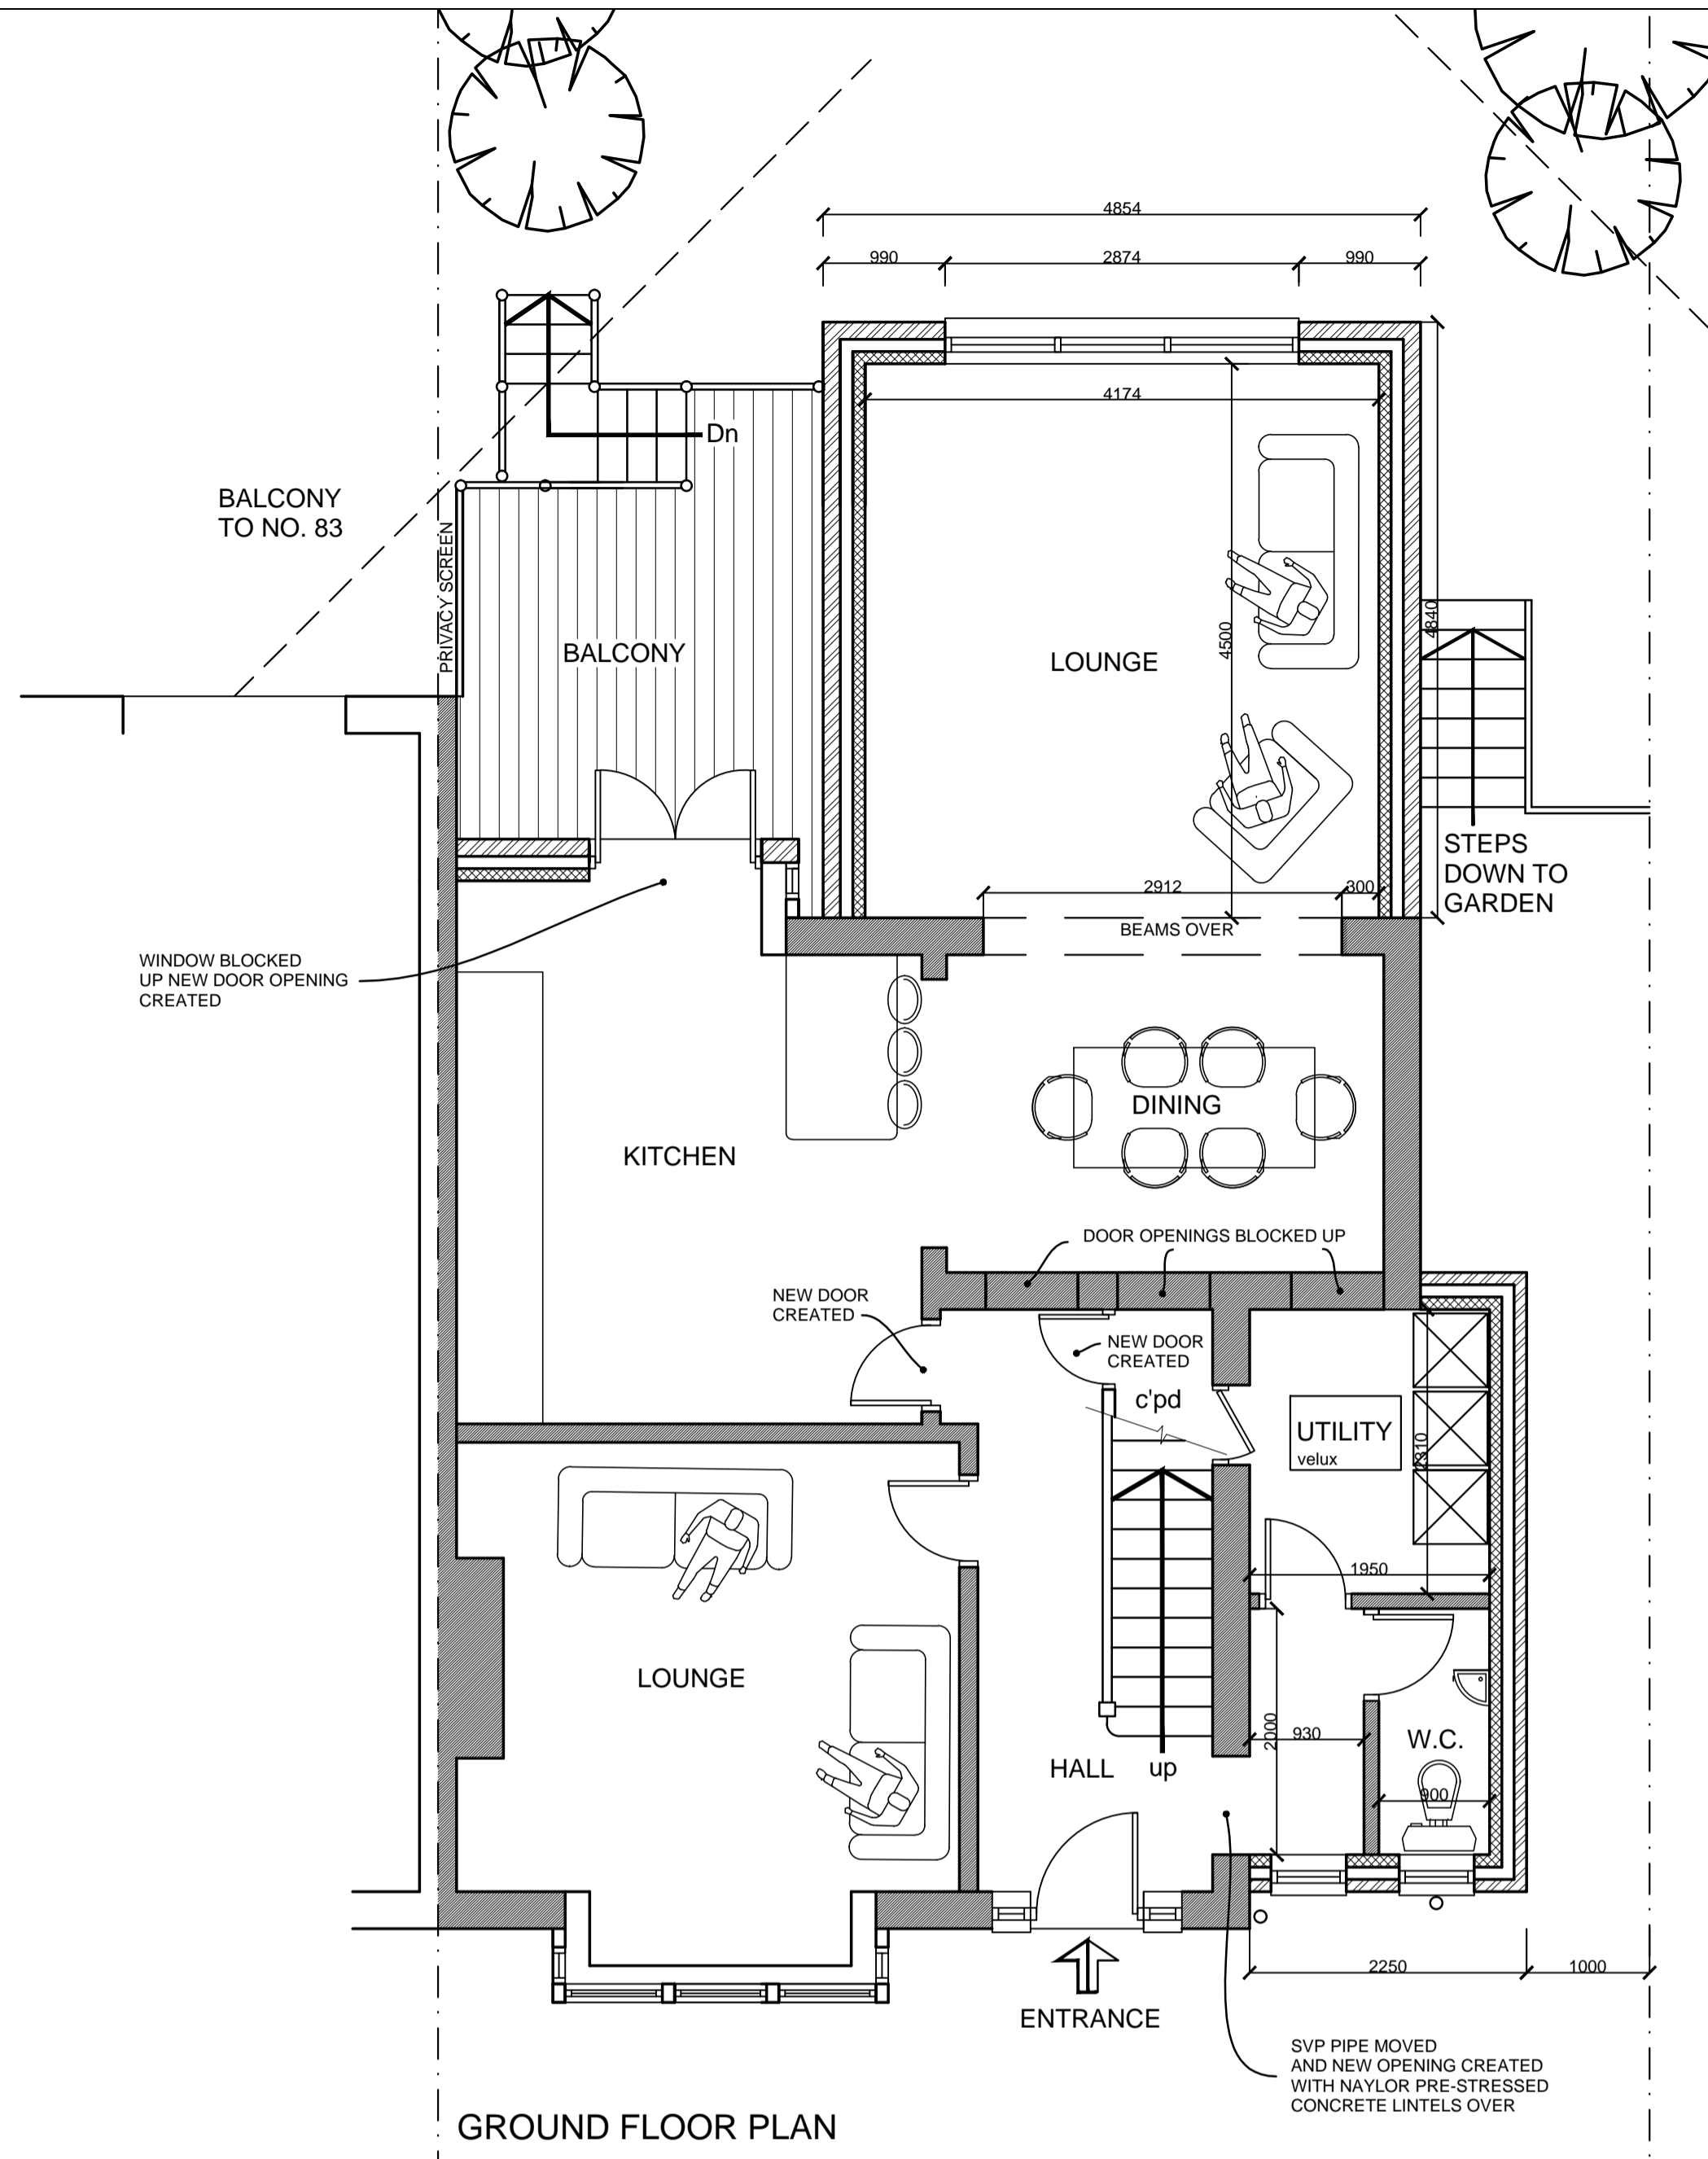


GROUND FLOOR PLAN


PLANS AT 1:50 SCALE

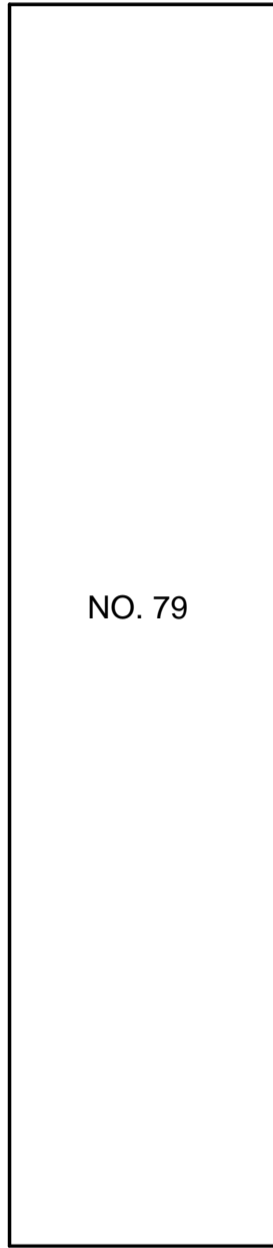

NO. 79

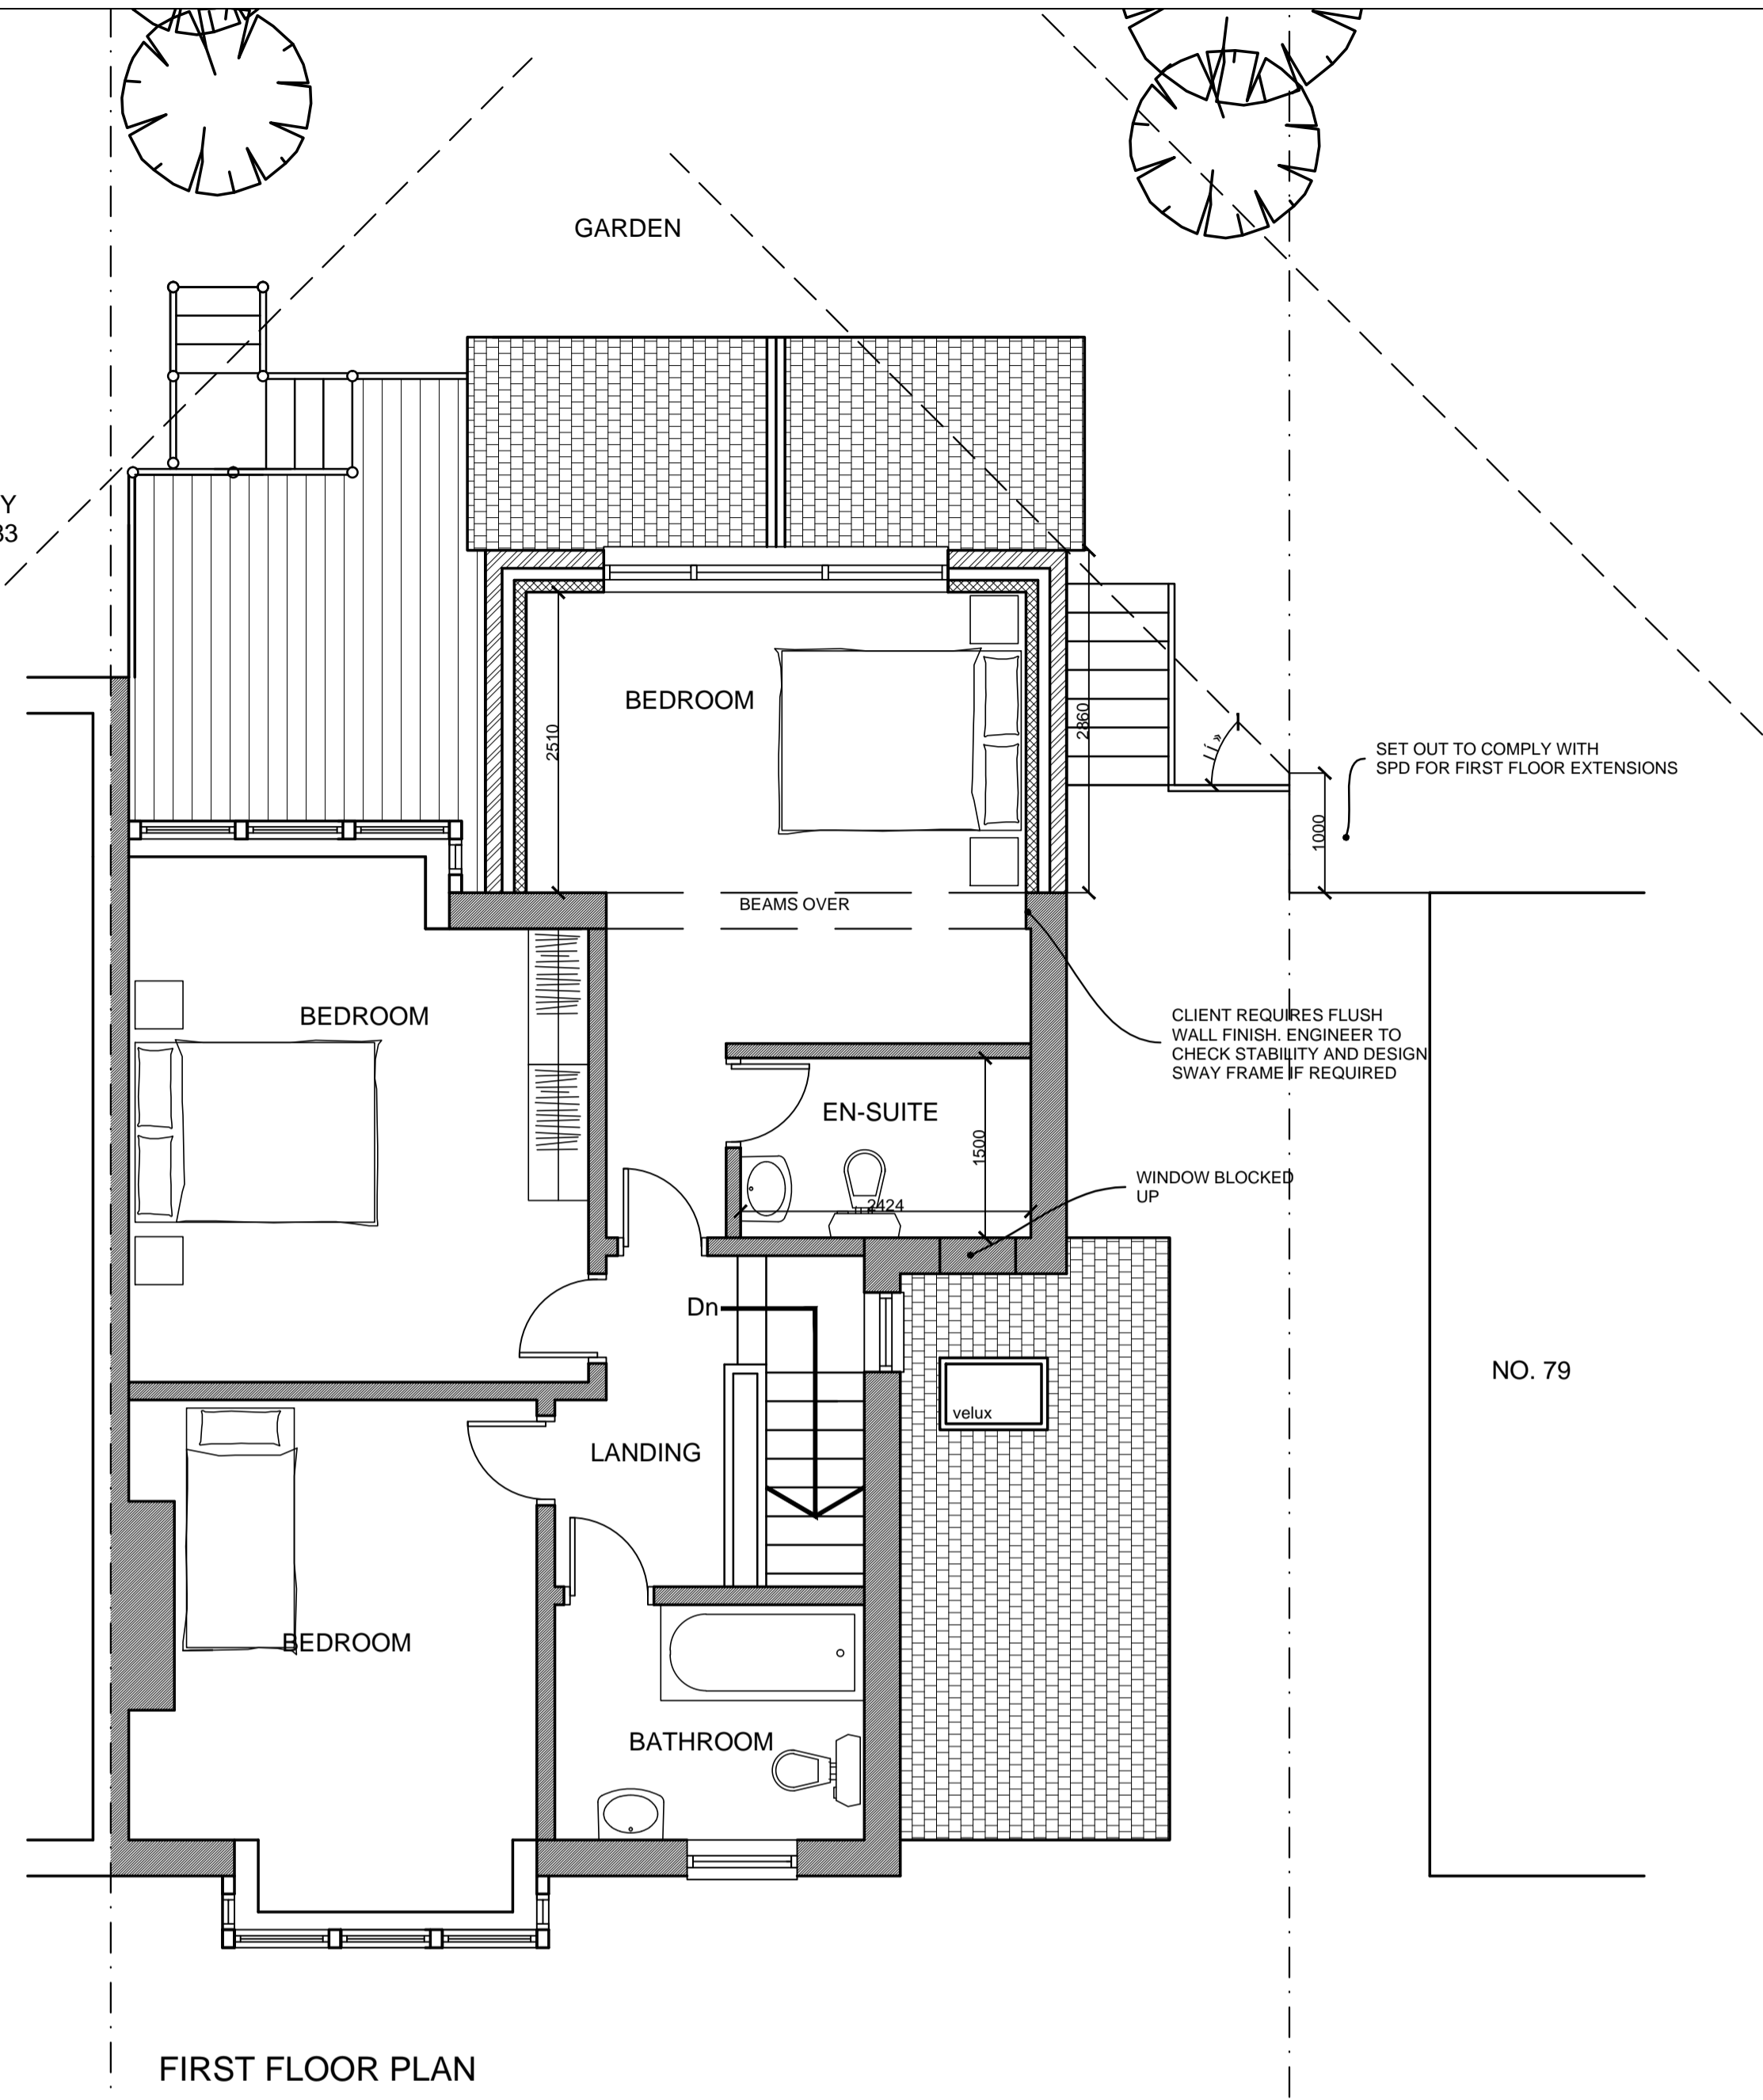

FIRST FLOOR PLAN

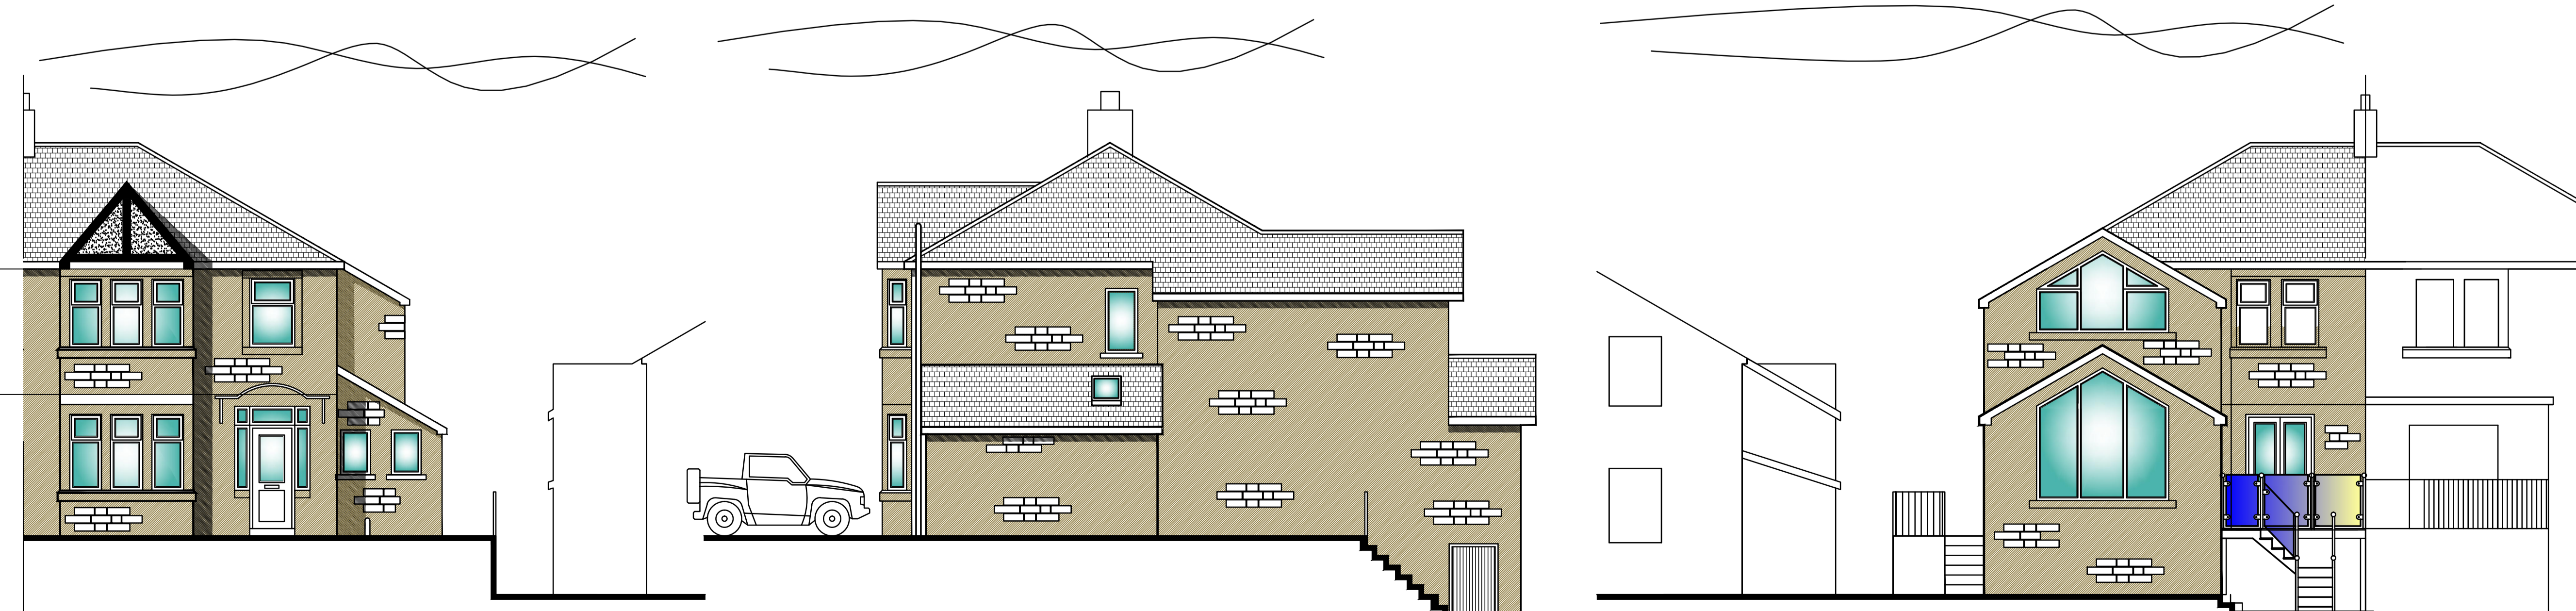

FRONT ELEVATION

GABLE ELEVATION

REAR ELEVATION

ELEVATIONS AT 1:75 SCALE



20 Fernhill Drive
Stacksteads, Bacup
Lancashire
OL13 8JS
mob: 07528809176 tel 01706 870944
e: edmodesign@yahoo.com

DO NOT SCALE

GENERAL NOTES

NOTES

Rev	Date	Title

Client
MR JOHN CLEGG

Project
PROPOSED REAR AND GABLE EXTENSION TO 81 BOOTH ROAD ROSSENDALE BB4 9BP

Job No. 2013/29	Area	File Ref
--------------------	------	----------


Title
EXISTING PLANS AND ELEVATIONS

2013/29-01	rev. B
------------	-----------

Date 20.07.13	Drn. B. Edmondson	Scale 1:50/1:75@A1	Checked
------------------	----------------------	-----------------------	---------



EDS
EDMONDSON
DESIGN SERVICES

20 Fernhill Drive
Stacksteads, Bacup
Lancashire
OL13 8JS
mob: 07528809176 tel: 01706 870944
e: edmodesign@yahoo.com

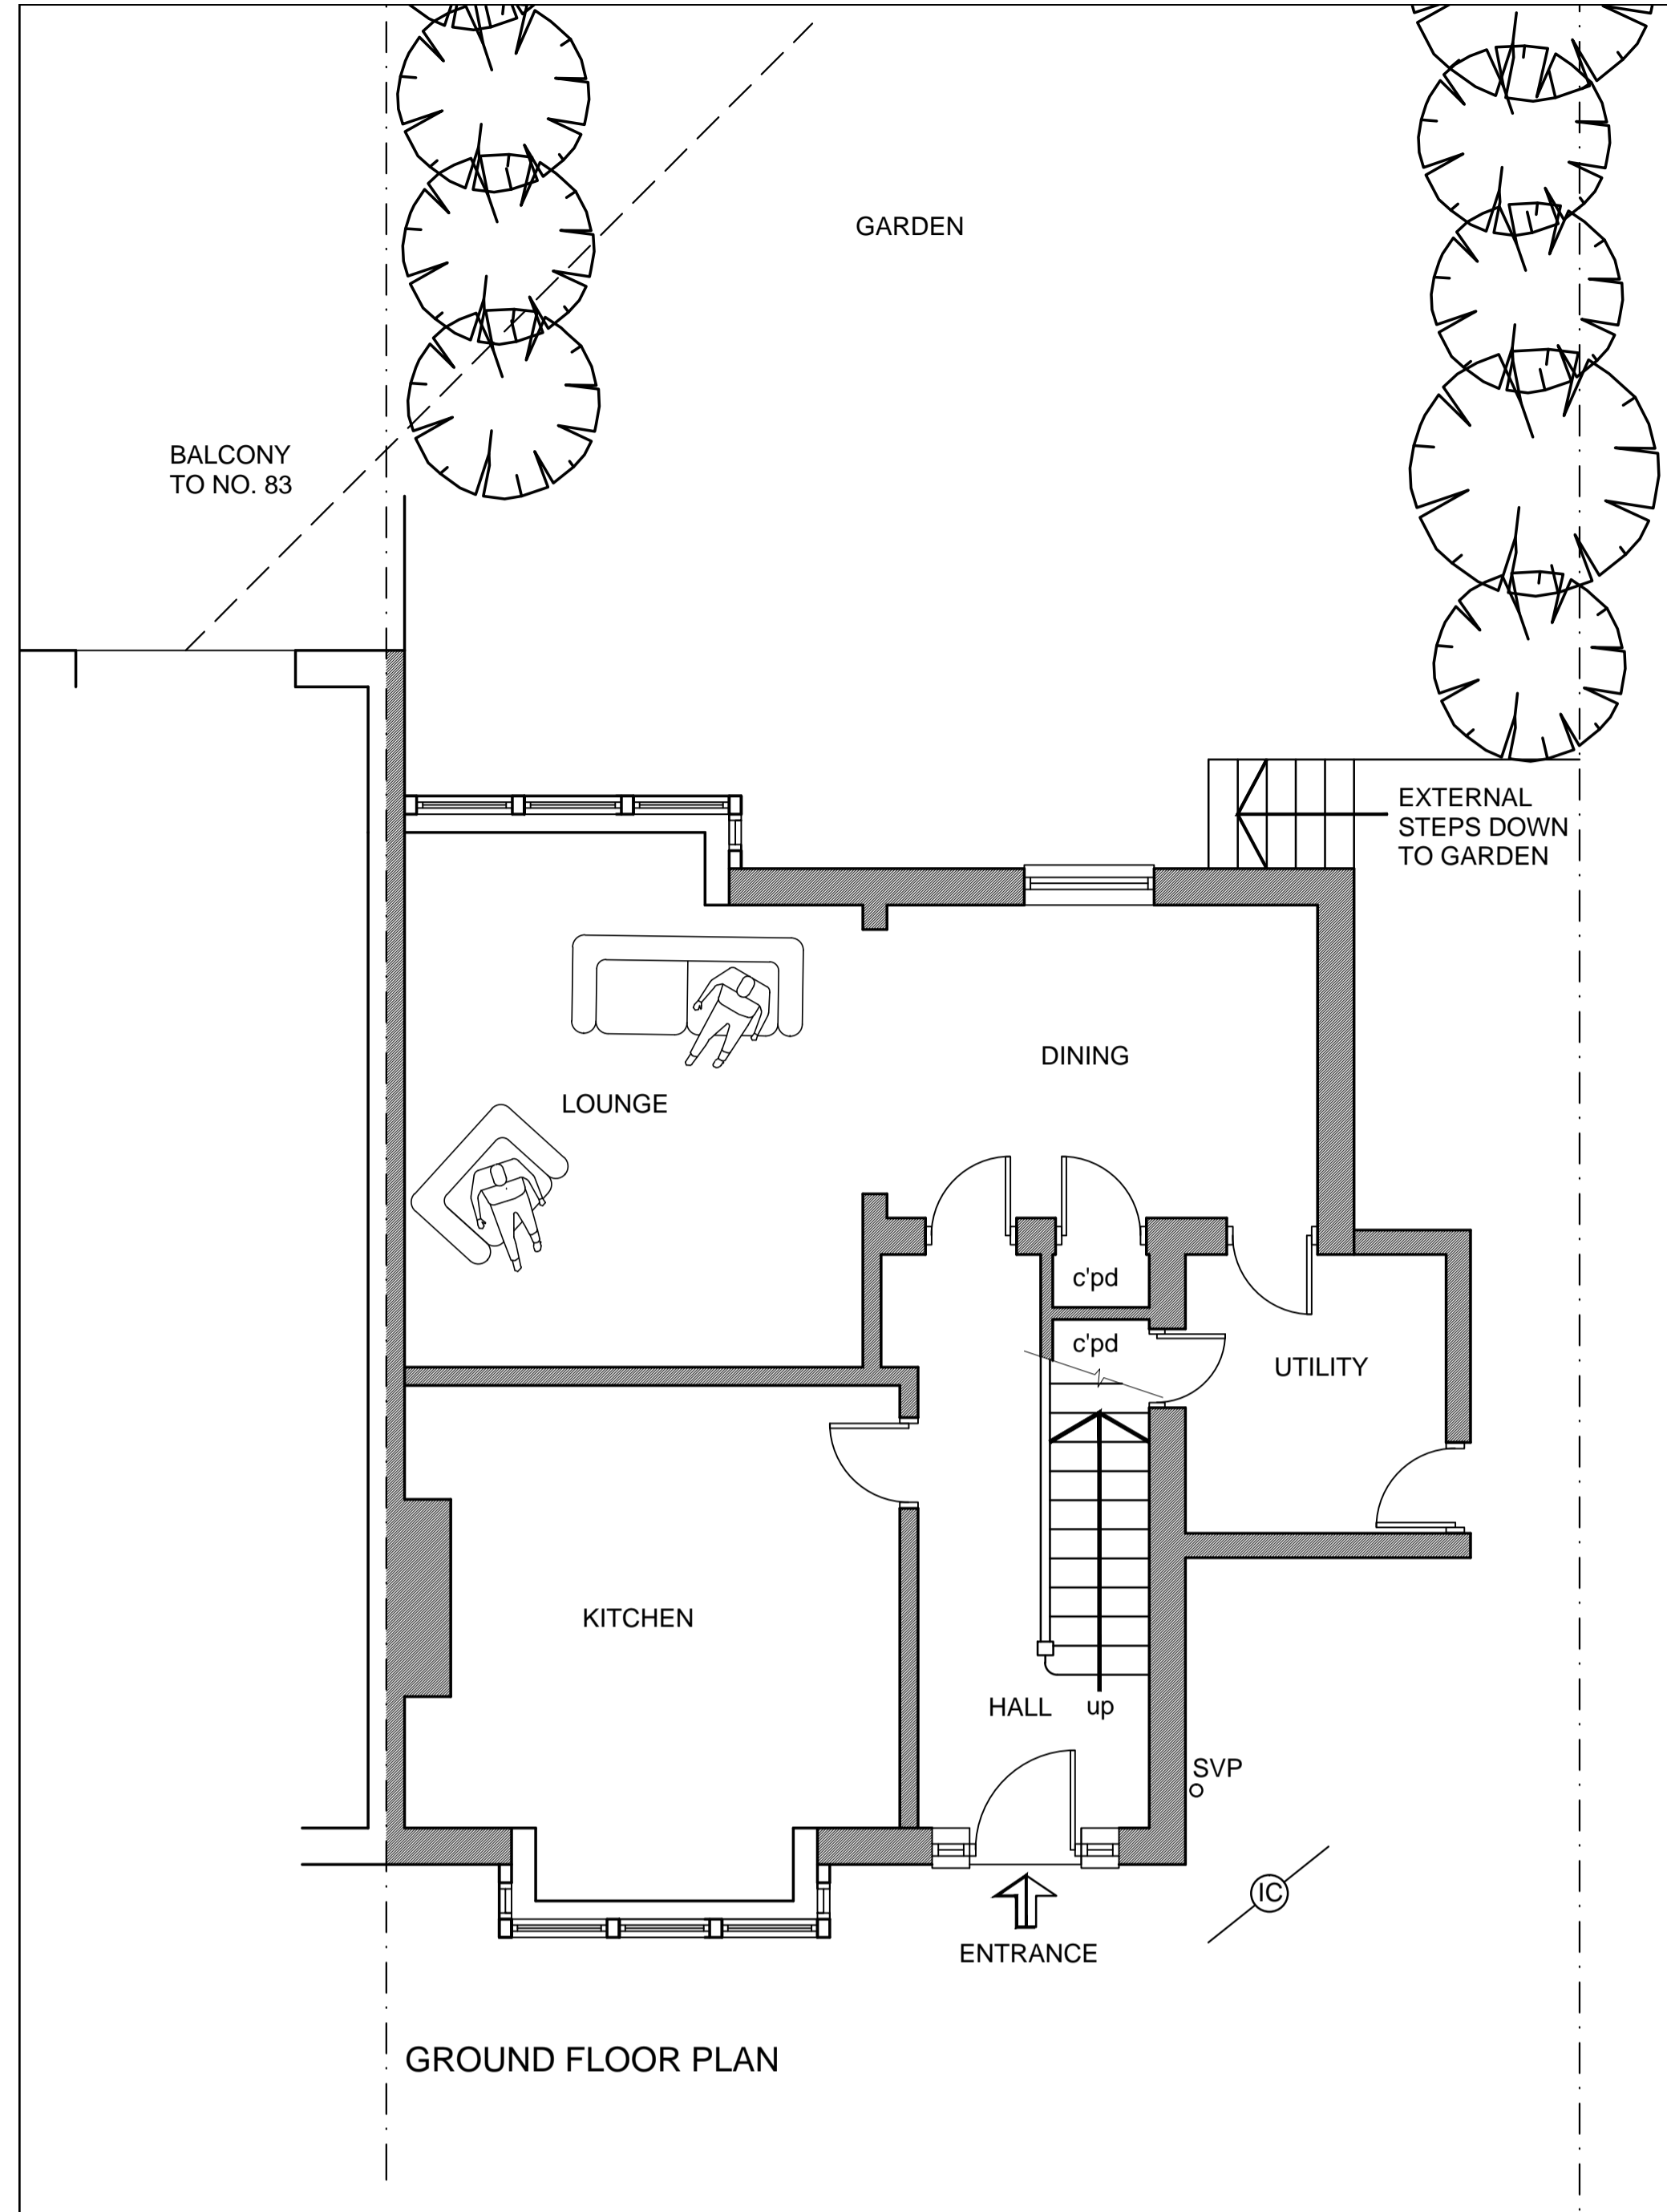

GROUND FLOOR PLAN


PLANS AT 1:50 SCALE

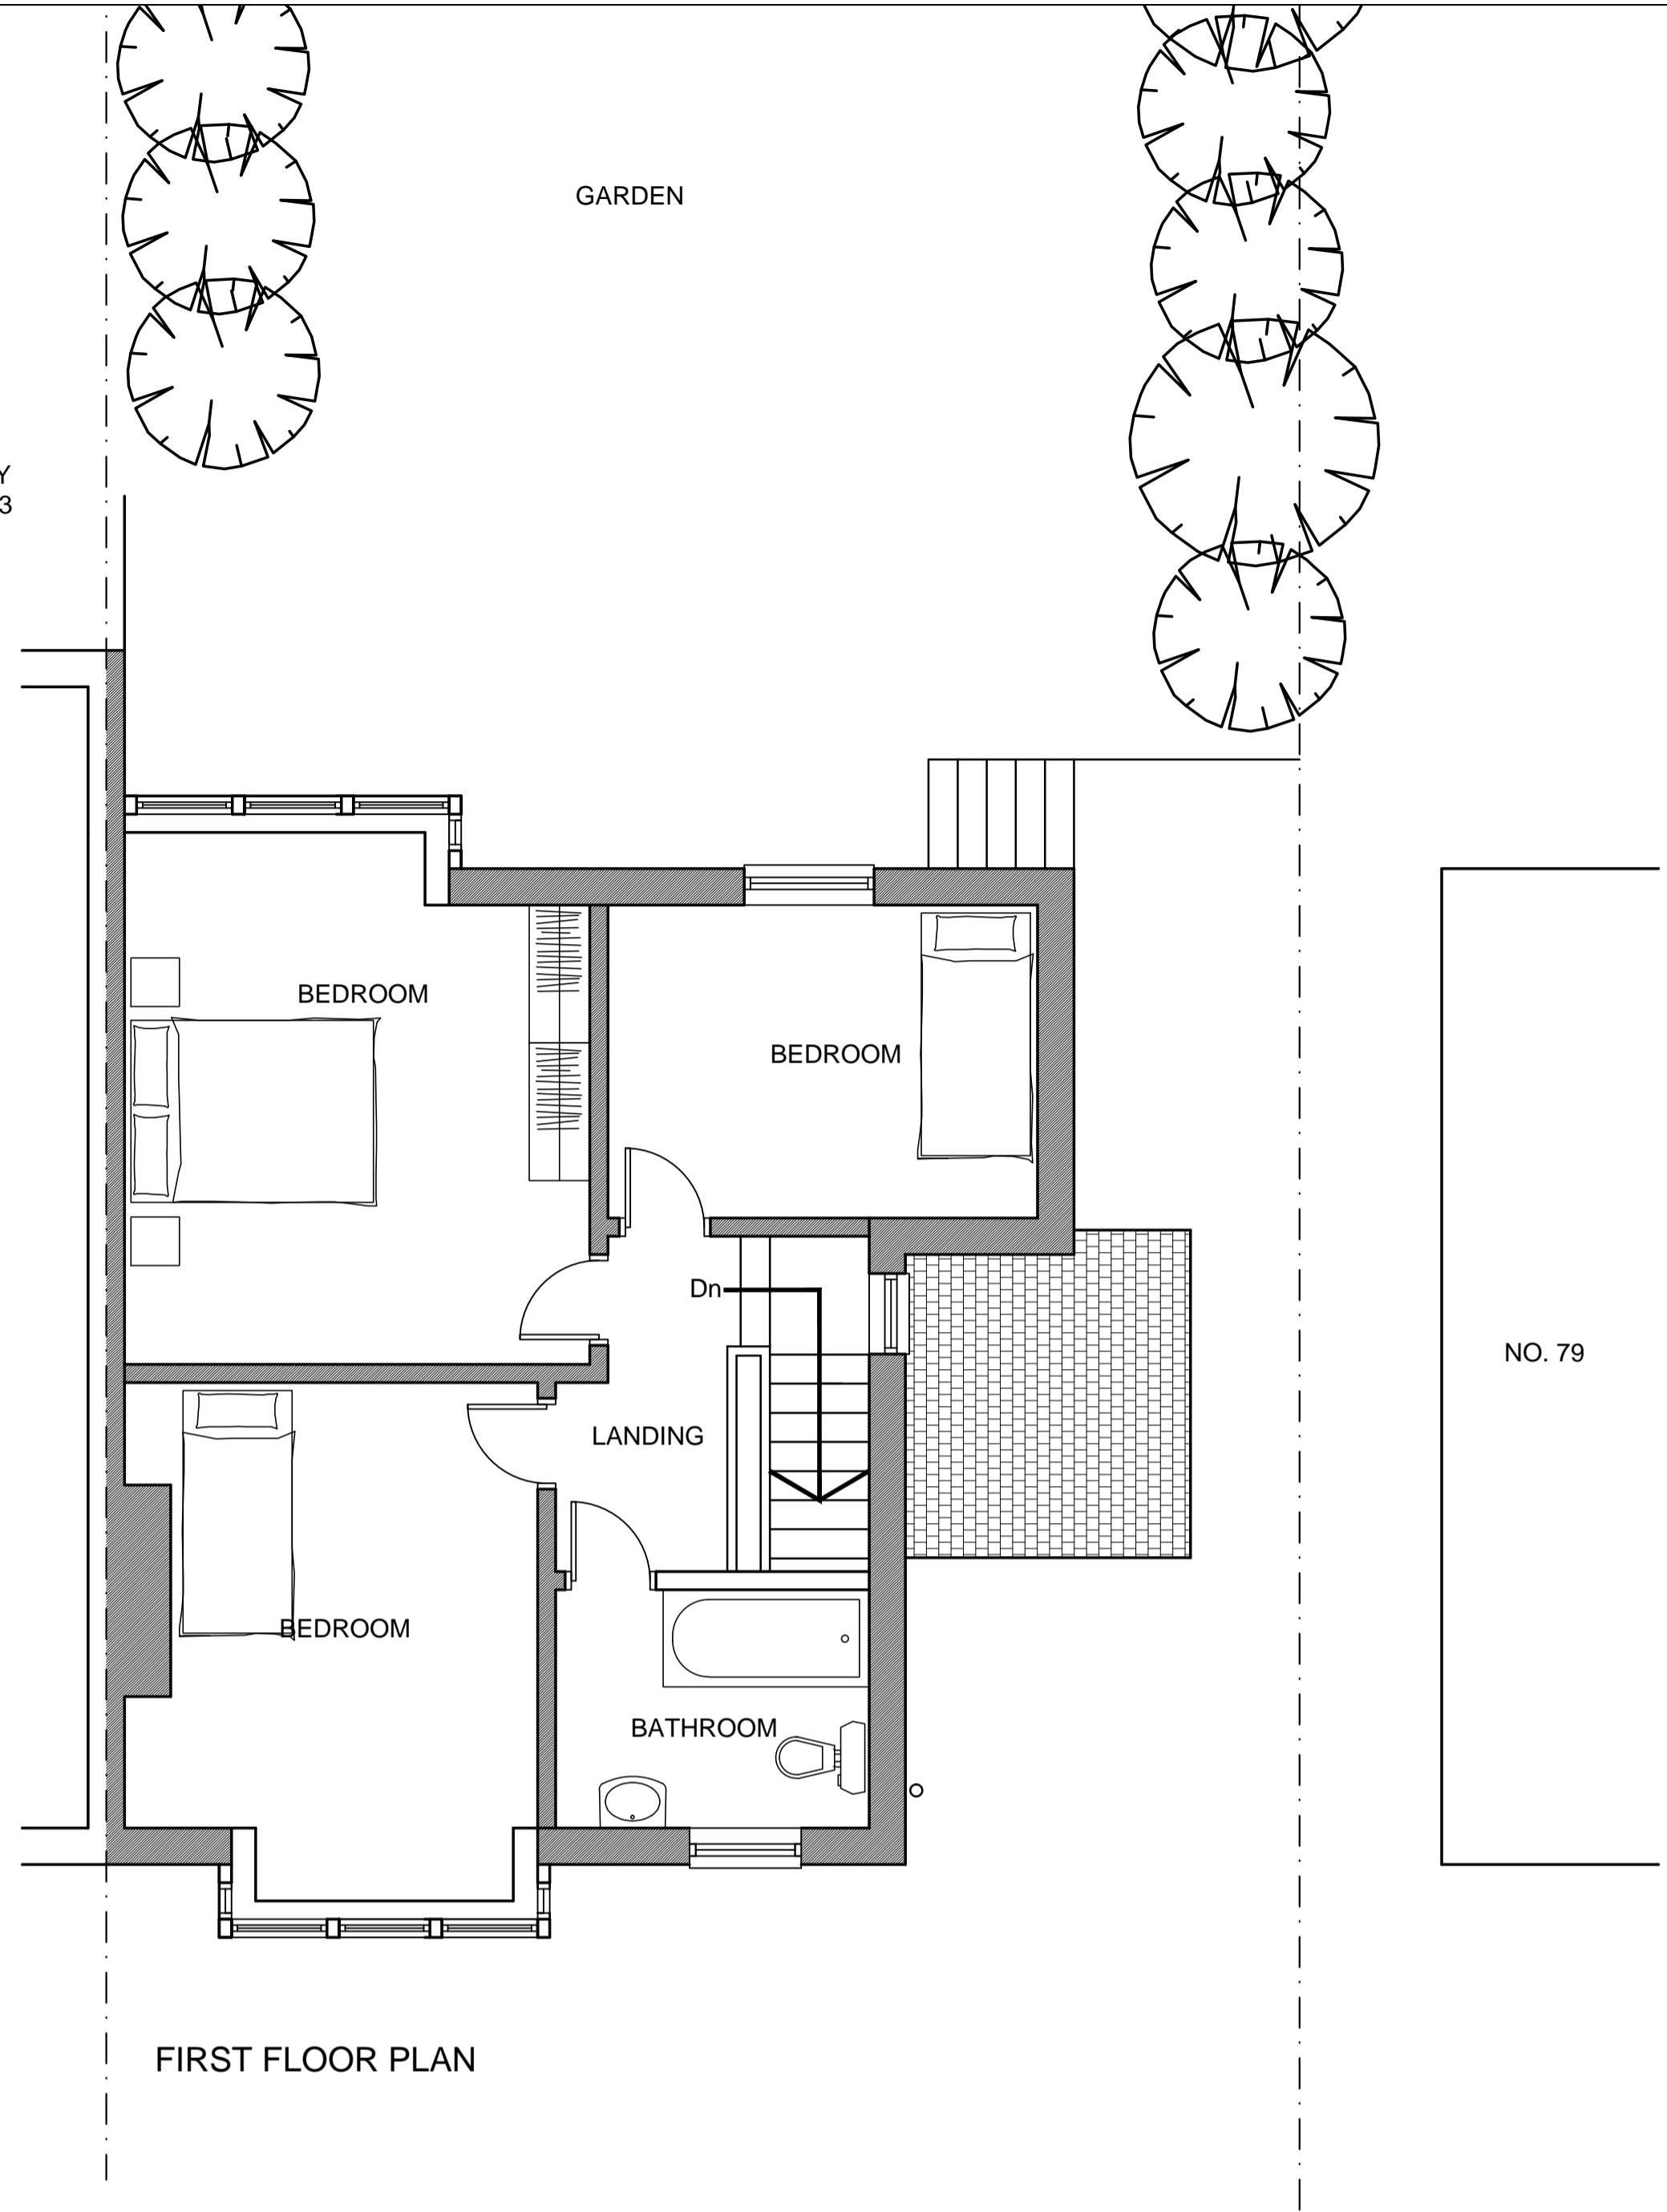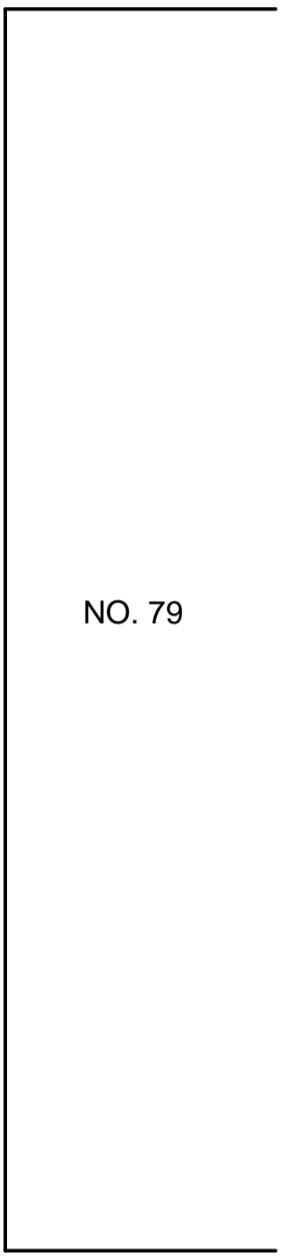

FIRST FLOOR PLAN



FRONT ELEVATION

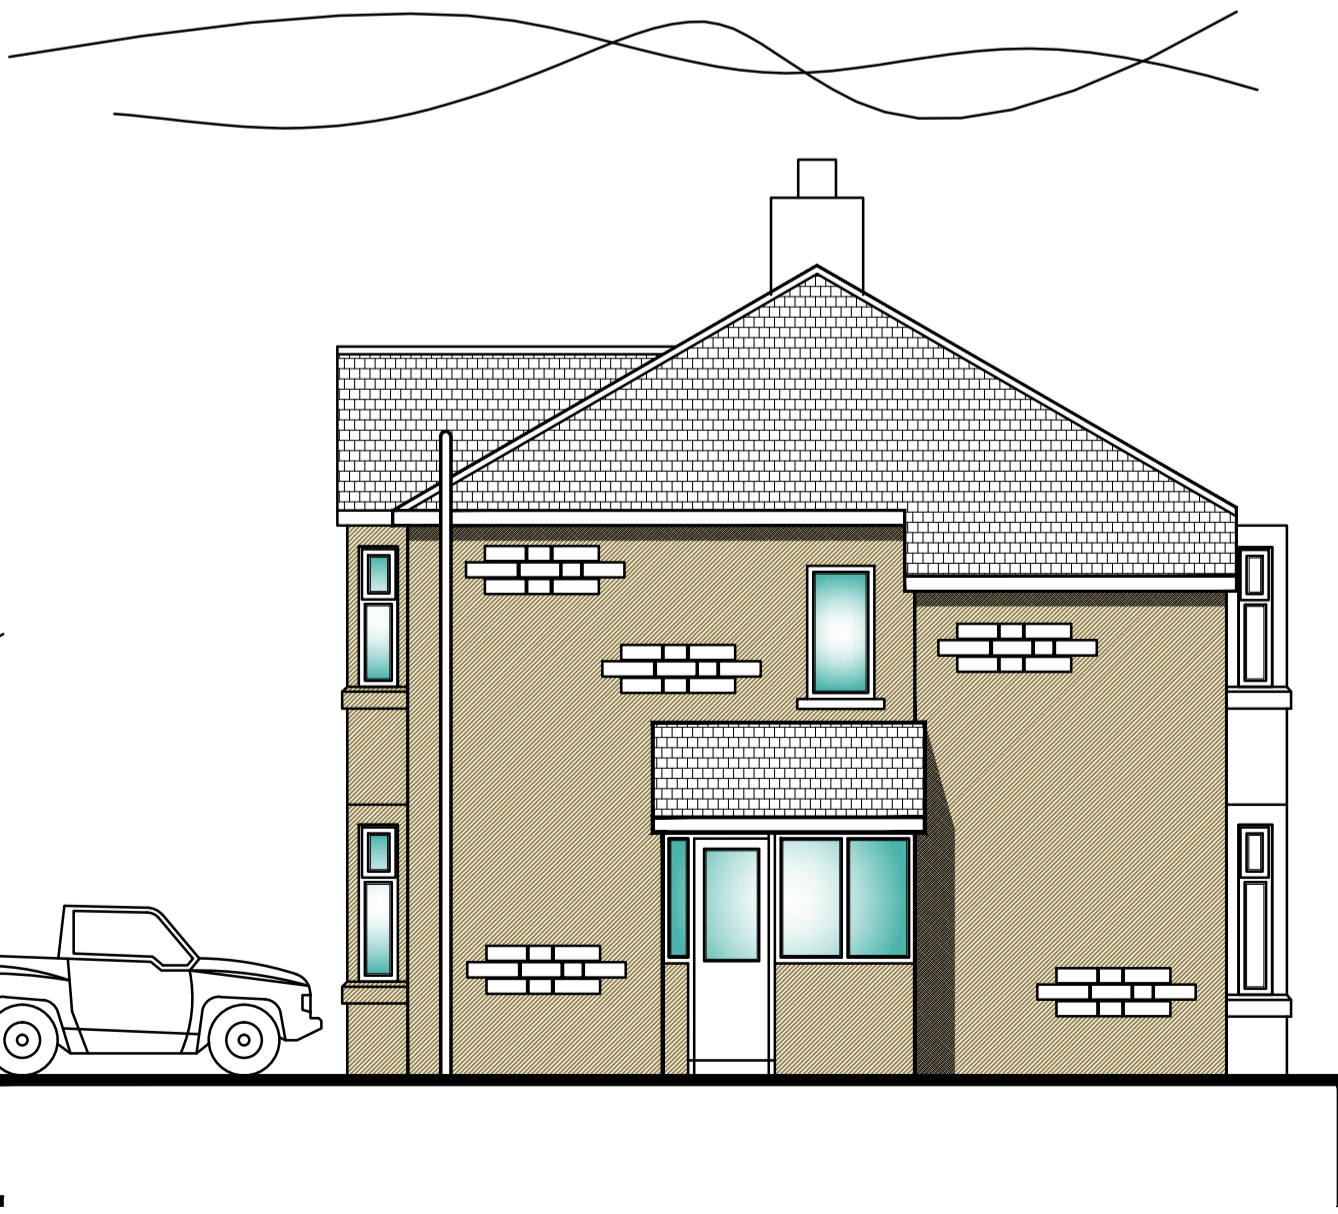

GABLE ELEVATION



REAR ELEVATION



ELEVATIONS AT 1:75 SCALE

Ordnance Survey®

Ukmapcentre.com

81 BOOTH ROAD, WATERFOOT, ROSSENDALEBB4 9BP

SCALE 1:1250@A4

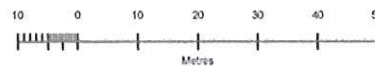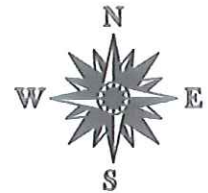

02 AUG 2013

2013 / 363

©Crown Copyright and database right 2013

Ordnance Survey License: 100048957

Reproduction in whole or part is prohibited

without the prior permission of Ordnance Survey