
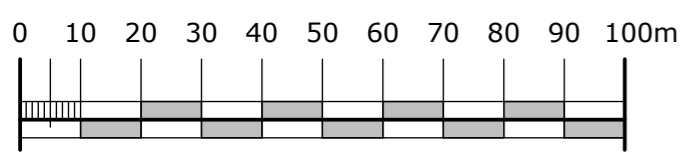


Crown Copyright. All rights reserved. Licence Number 100020449

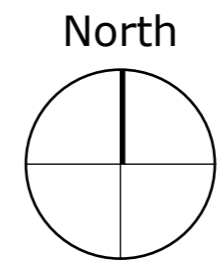

scale 1:1250

campbelldriverpartnership
architects designers surveyors

client: buckhurst plant hire


project: office building
warth lane, waterfoot

sheet: location plan

dwg no: 13.151	02	A
----------------	----	---

scale: 1:1250 @ A3
date: 09.2013
drawn: a w s
capricorn park
blakewater road
blackburn bb1 5gr
t: 01254 297700
f: 01254 297701
email: design@cdparchitects.co.uk

revisions:
 A : 07.10.13 : site layout amended
 B : 10.10.13 : gates amended; barrier added; HGV tracking shown
 C : 31.10.13 : layout updated

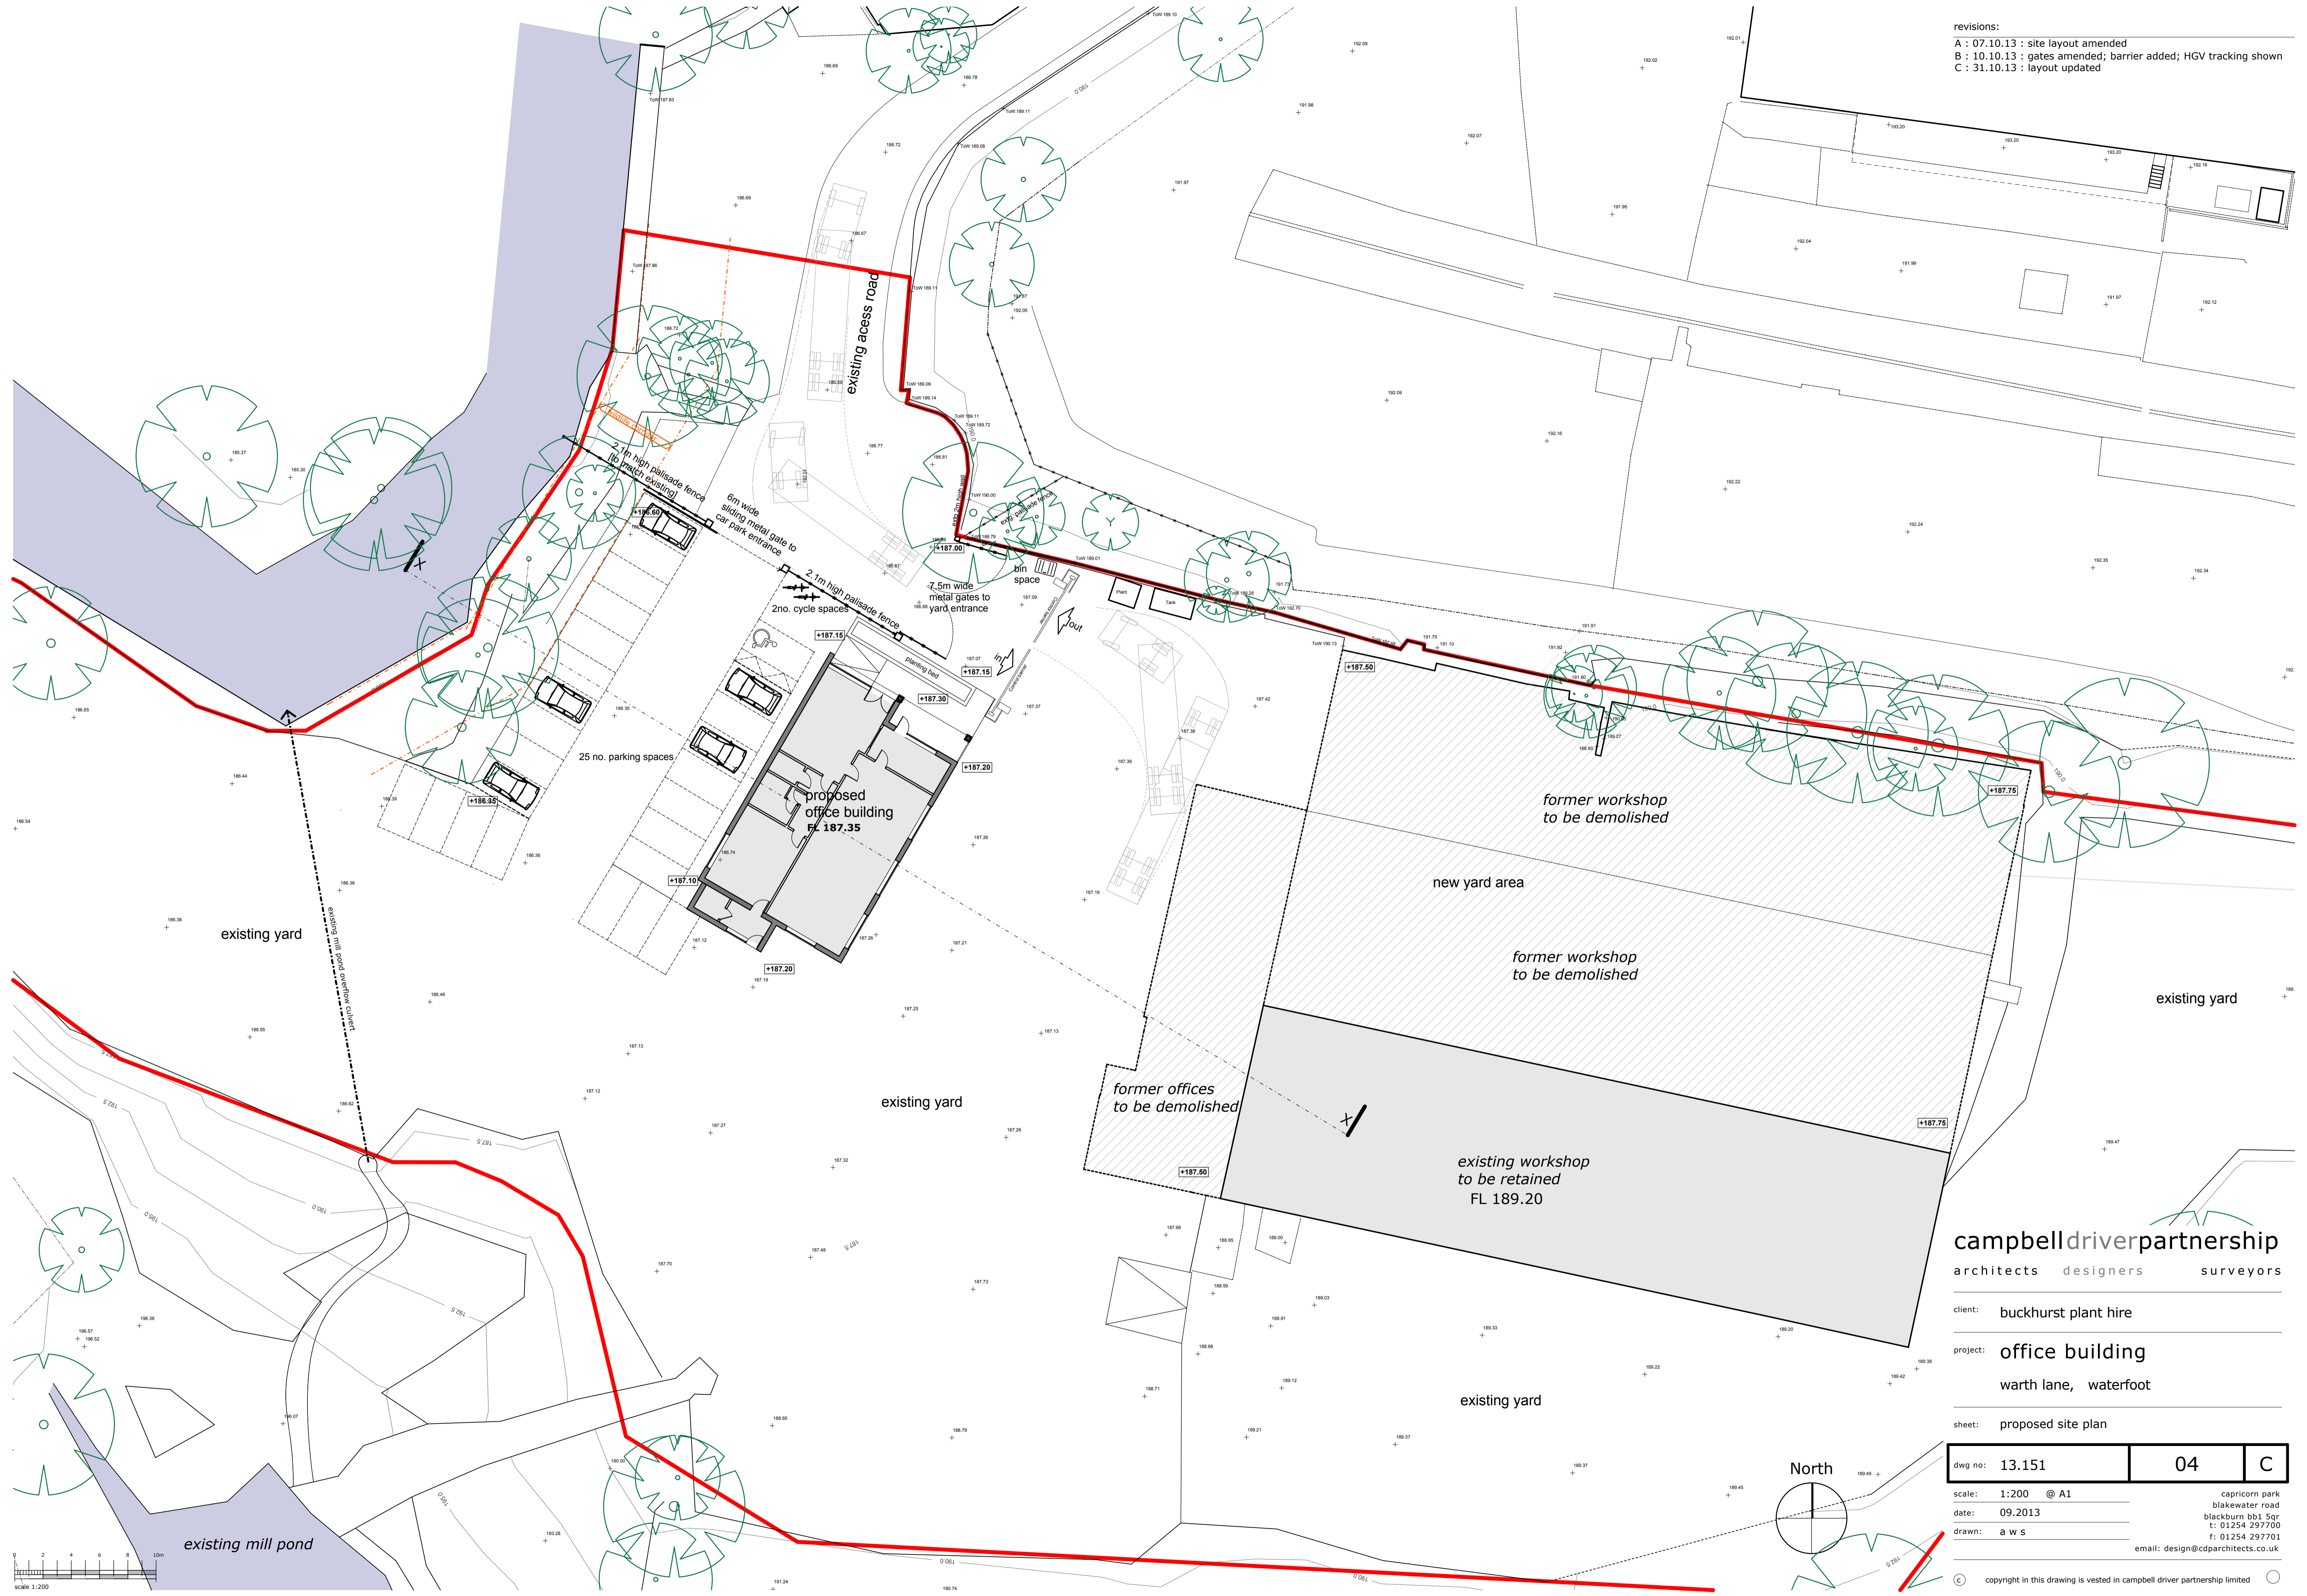


campbell driver partnership
 architects designers surveyors

client: buckhurst plant hire
 project: office building
 warth lane, waterfoot
 sheet: proposed site plan


dwg no: 13.151	04	C
----------------	----	---

scale: 1:200 @ A1
 date: 09.2013
 drawn: a w s
 capricorn park
 blakewater road
 blackburn bb1 5gr
 t: 01254 297700
 f: 01254 297701
 email: design@cdpartnerships.co.uk


copyright in this drawing is vested in campbell driver partnership limited

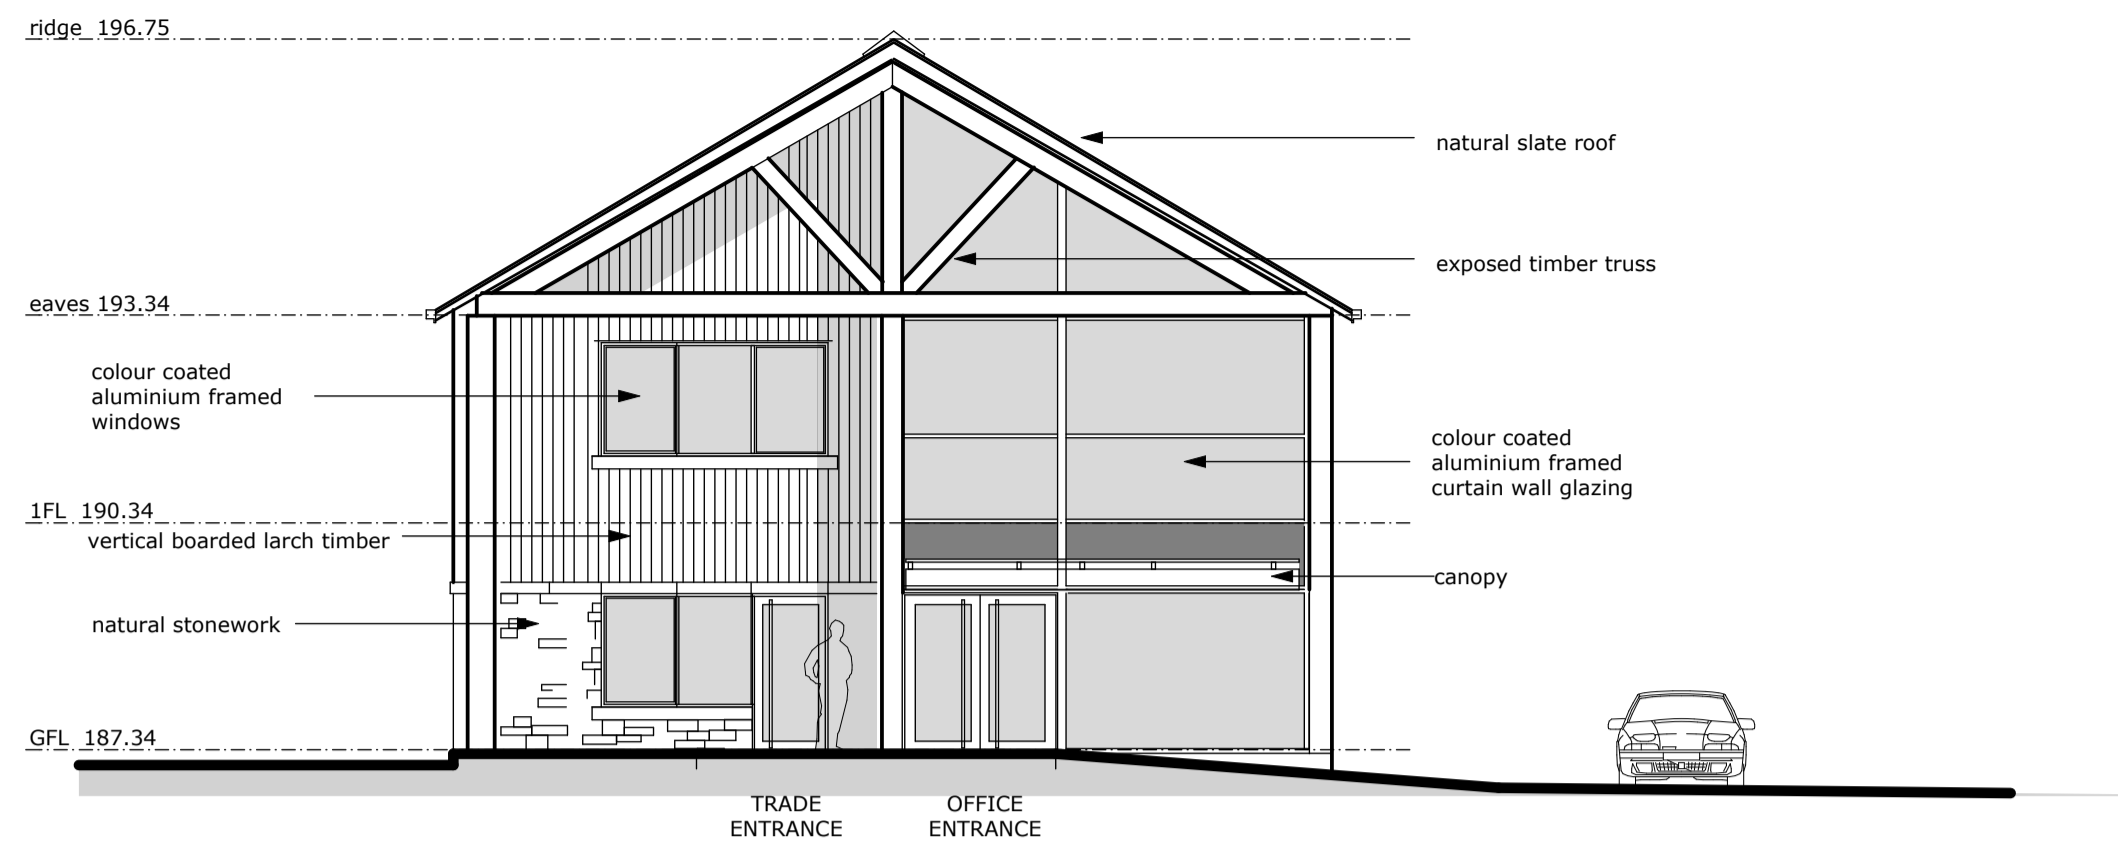


front [north] elevation

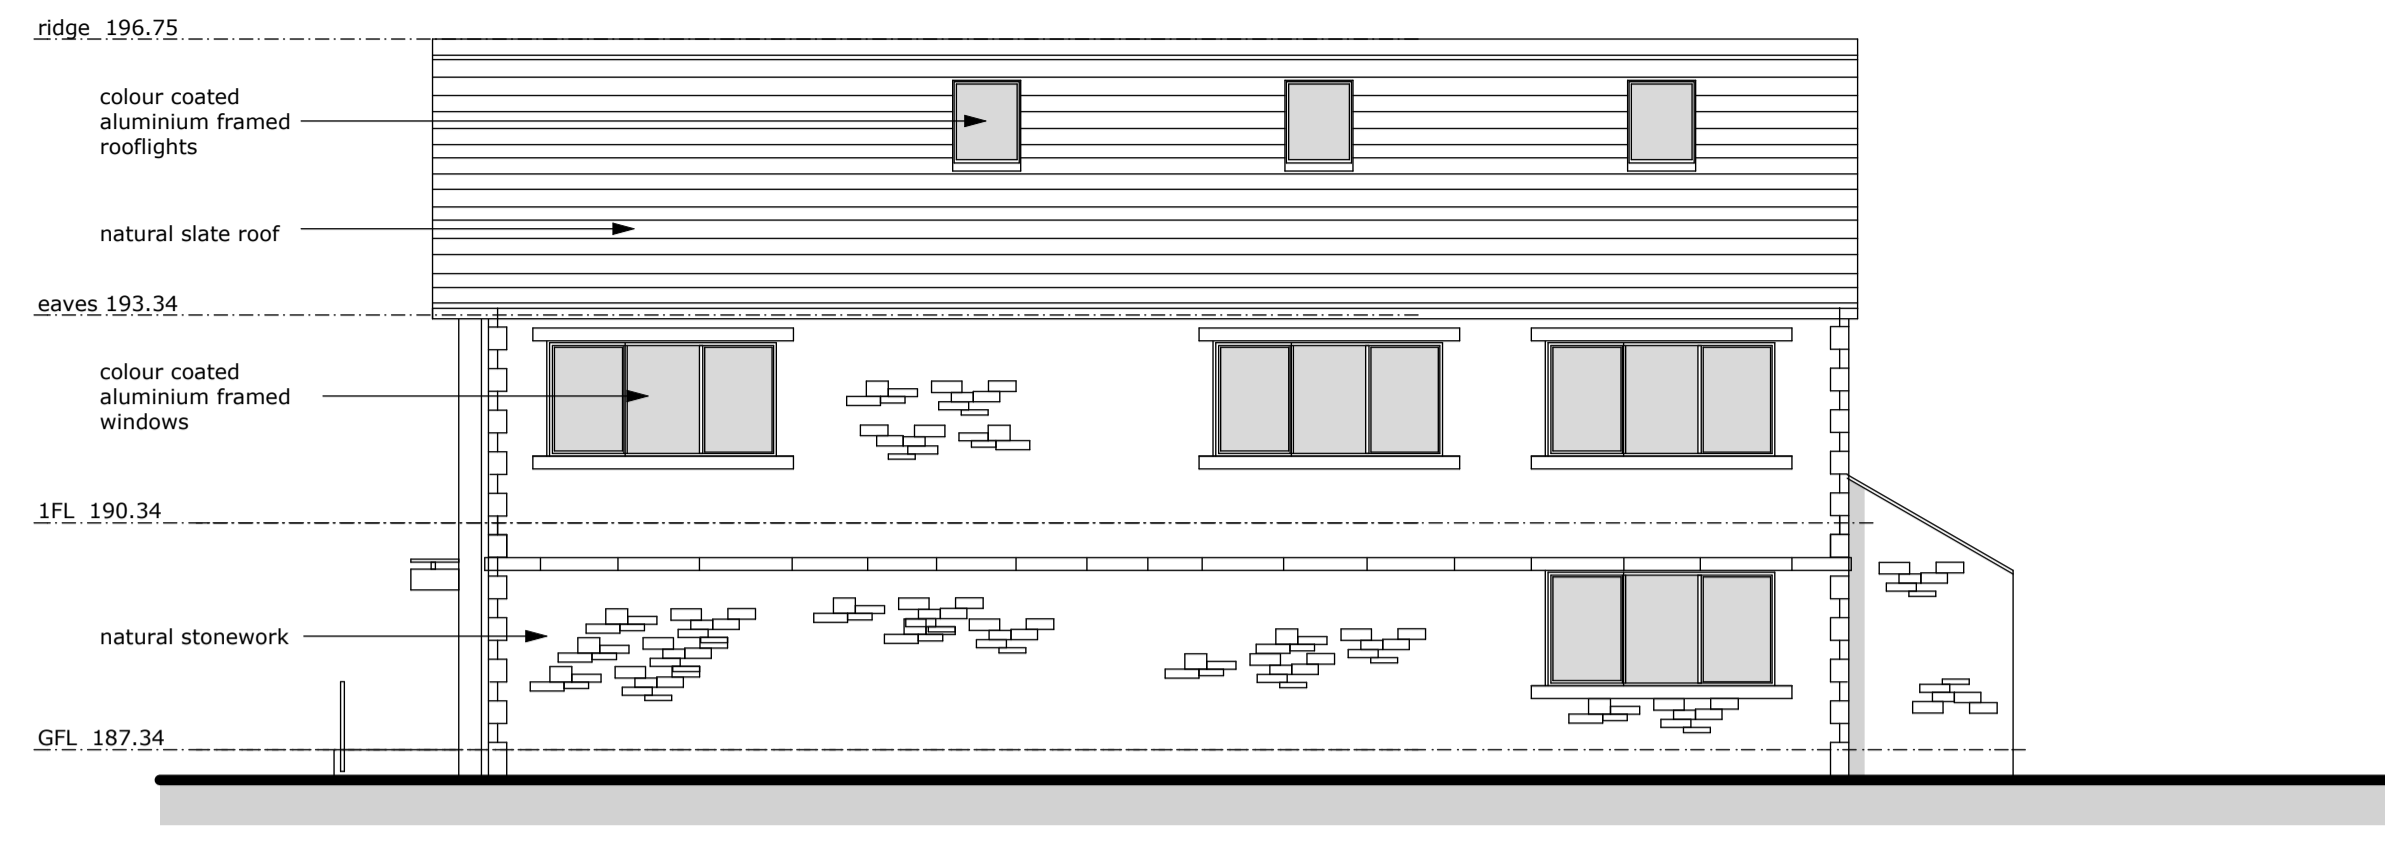


right side [west] elevation

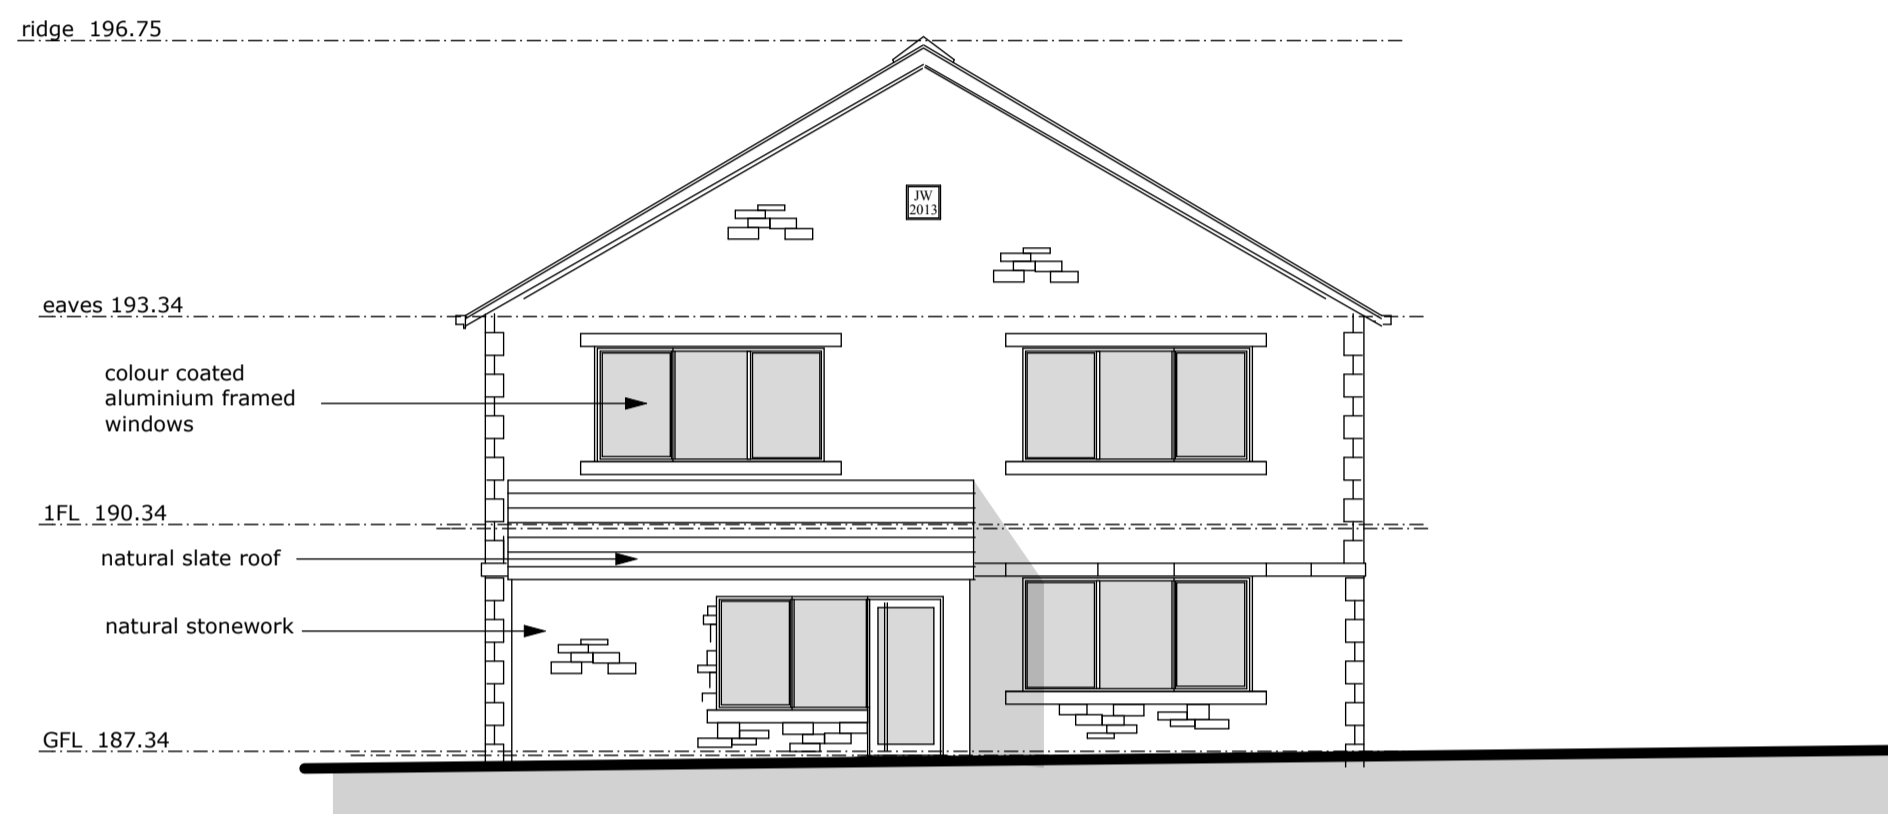


rear [south] elevation

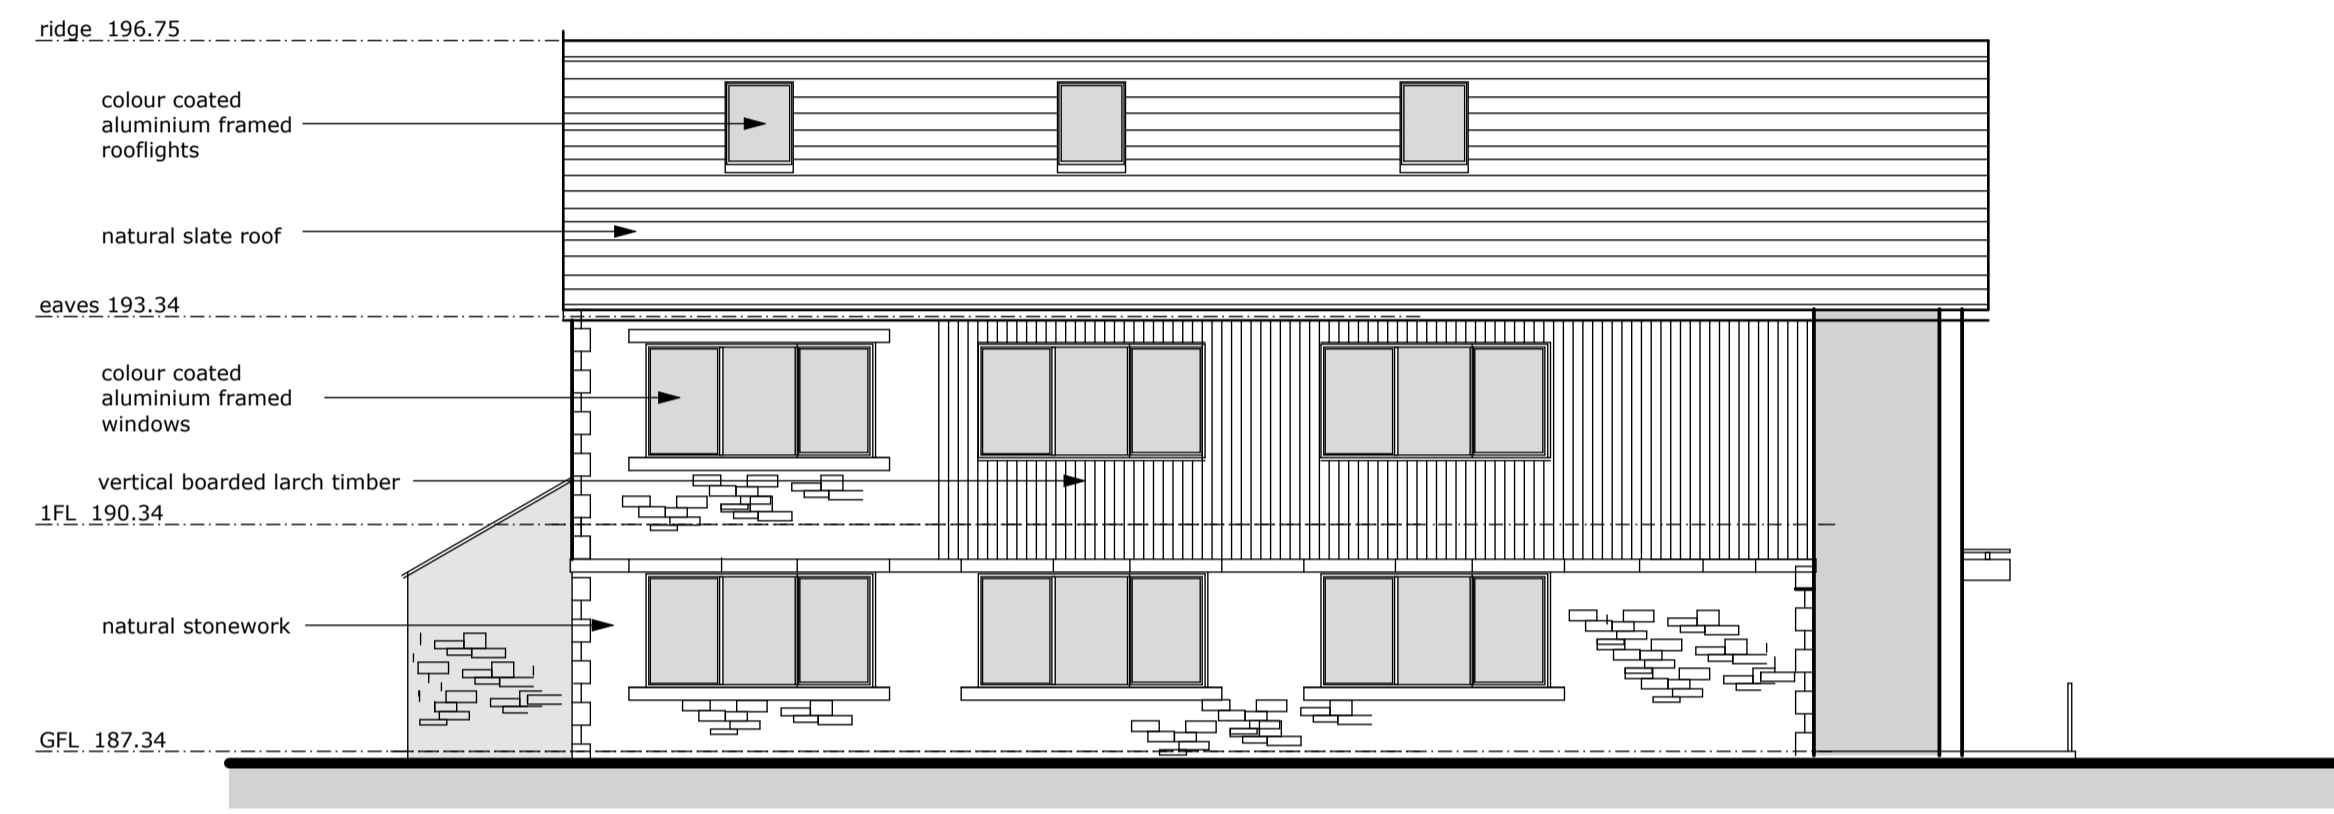


left side [east] elevation

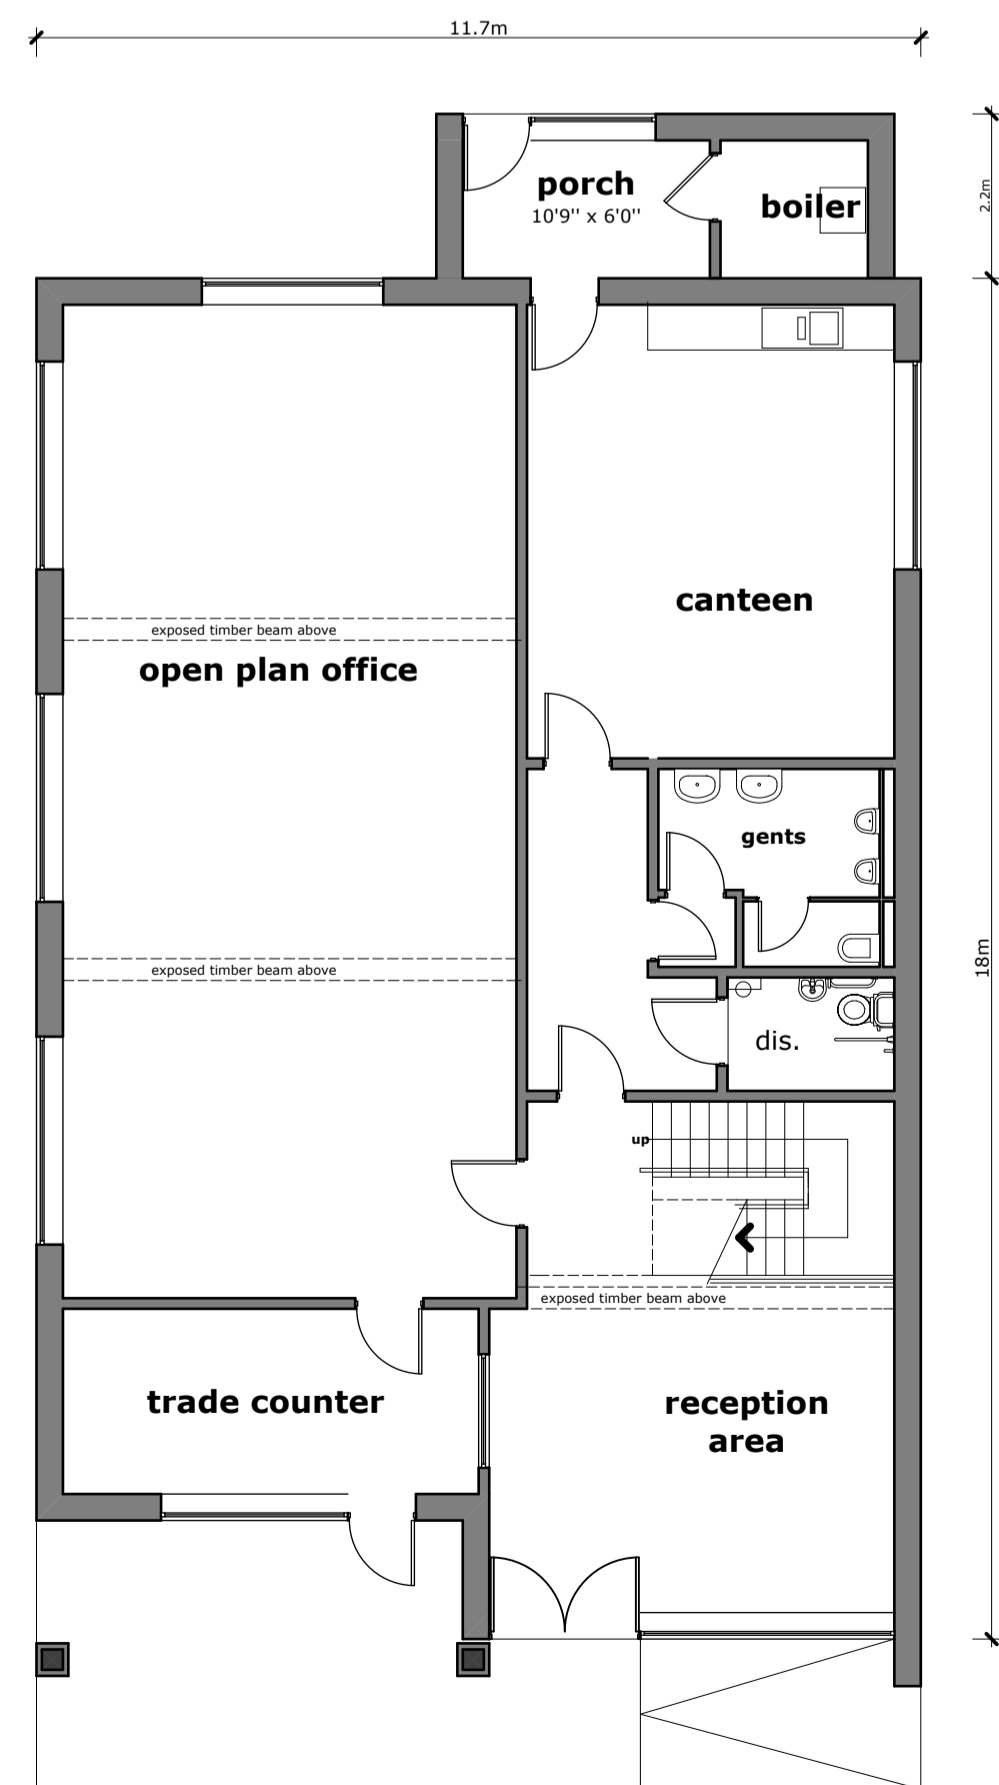

ground floor plan

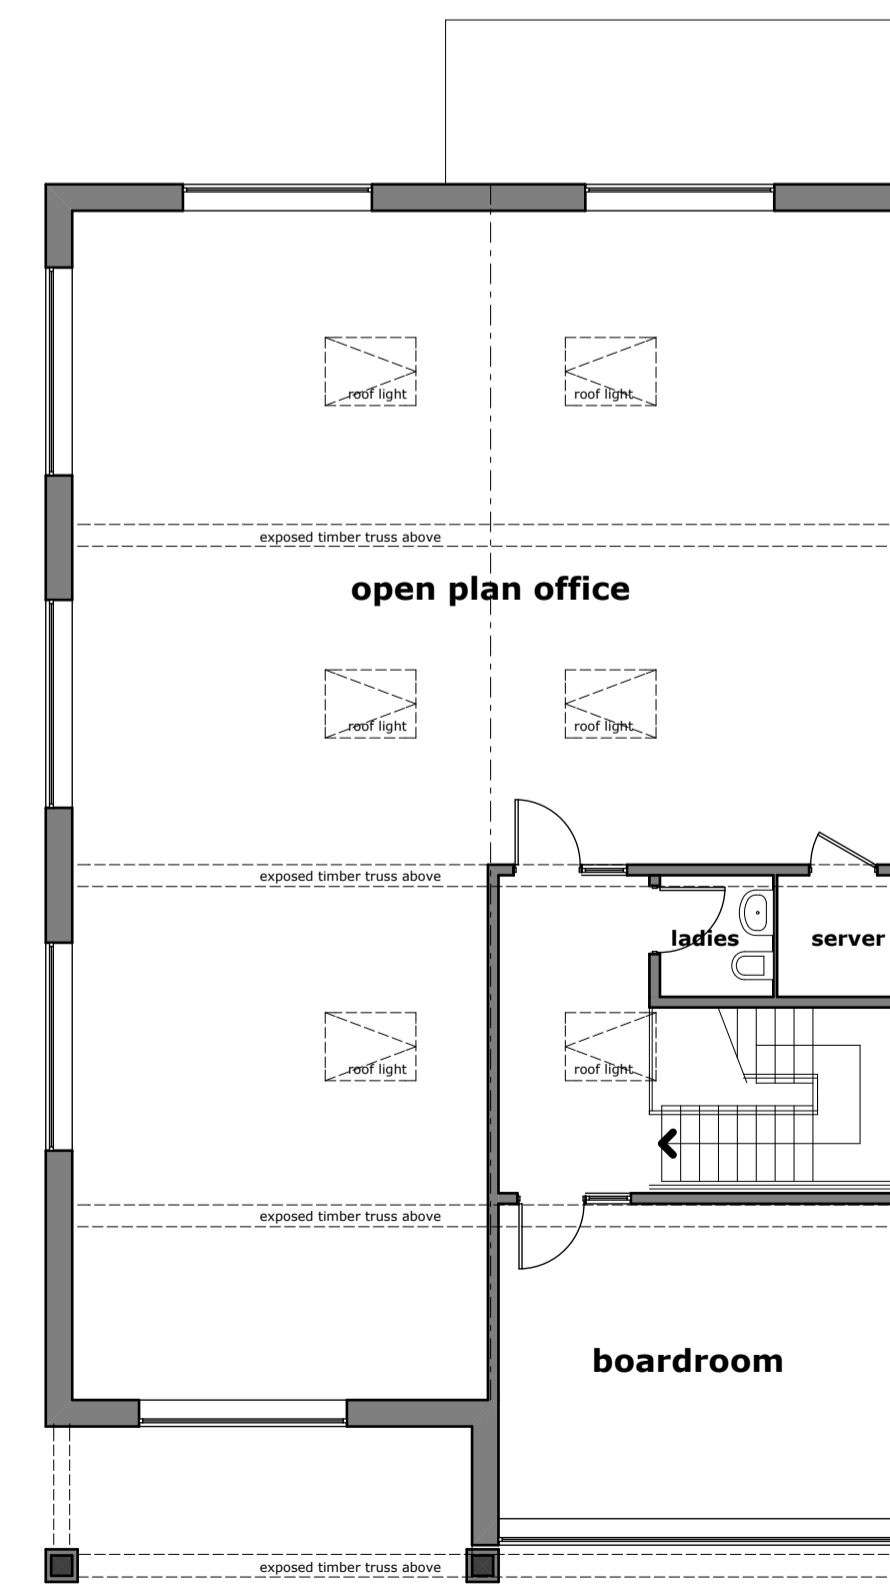

first floor plan

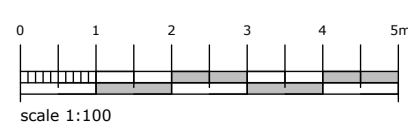

campbelldriverpartnership
architects designers surveyors

client: buckhurst plant hire

project: office building
warth lane, waterfoot

sheet: proposed plans + elevations

dwg no: 13.151	05
----------------	----

scale: 1:100 @ A1
date: 09.2013
drawn: a w s

capricorn park
blakewater road
blackburn bb1 5gr
t: 01254 297700
f: 01254 297701
email: design@cdpartnership.co.uk