



GENERAL NOTES:

DAY Architectural Ltd accepts no responsibility for any costs, losses or claims whatsoever arising from these drawings, specifications and related documents unless there is full compliance with the Client or any unauthorised user of the following:

1. All boundaries, dimensions and levels are to be checked on site before construction and any discrepancies reported to the Architect / Designer.
2. Partial Service: Any discrepancies with site or other information is to be advised to the Architect / Designer and direction and / or approval is to be sought before the implementation of the detail.
3. Block and site plans are reproduced under license from the Ordnance Survey.
4. Do not scale this drawing.
5. For the purpose of coordination, all relevant parties must check this information prior to implementation and report any discrepancies to the Architect / Designer.

STATUS	REVISION	DATE
	Information contained on this drawing is the sole copyright of DAY Architectural Ltd, and is not to be reproduced without their permission.	

DRAWING NOTES:



SCALE		PAPER SIZE	
1:1250		A3	
DATE	DRAWN BY	REVISION	DRAWING STATUS
Dec' 13	NSJ	0	INFORMATION
DWG No.	DRAWING STATUS INFORMATION		
141-13-ELP_009			

SCALE	PAPER SIZE	DRAWING STATUS
1:1250	A3	INFORMATION
DATE	DRAWN BY	REVISION
Dec' 13	NSJ	0
DWG No.	DRAWING STATUS INFORMATION	
141-13-ELP_009		

DRAWING	CLIENT
Existing Location Plan	Barnfield Developments / Green Vale Homes
PROJECT	PROJECT
Broadway Garage Site, Haslingden	

DAY ARCHITECTURAL LTD
 13 SWAN STREET
 MANCHESTER, M4 5LJ

0161 934 9703, info@day-architectural.com, www.day-architectural.com

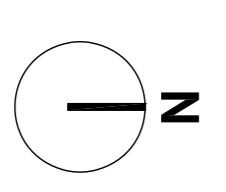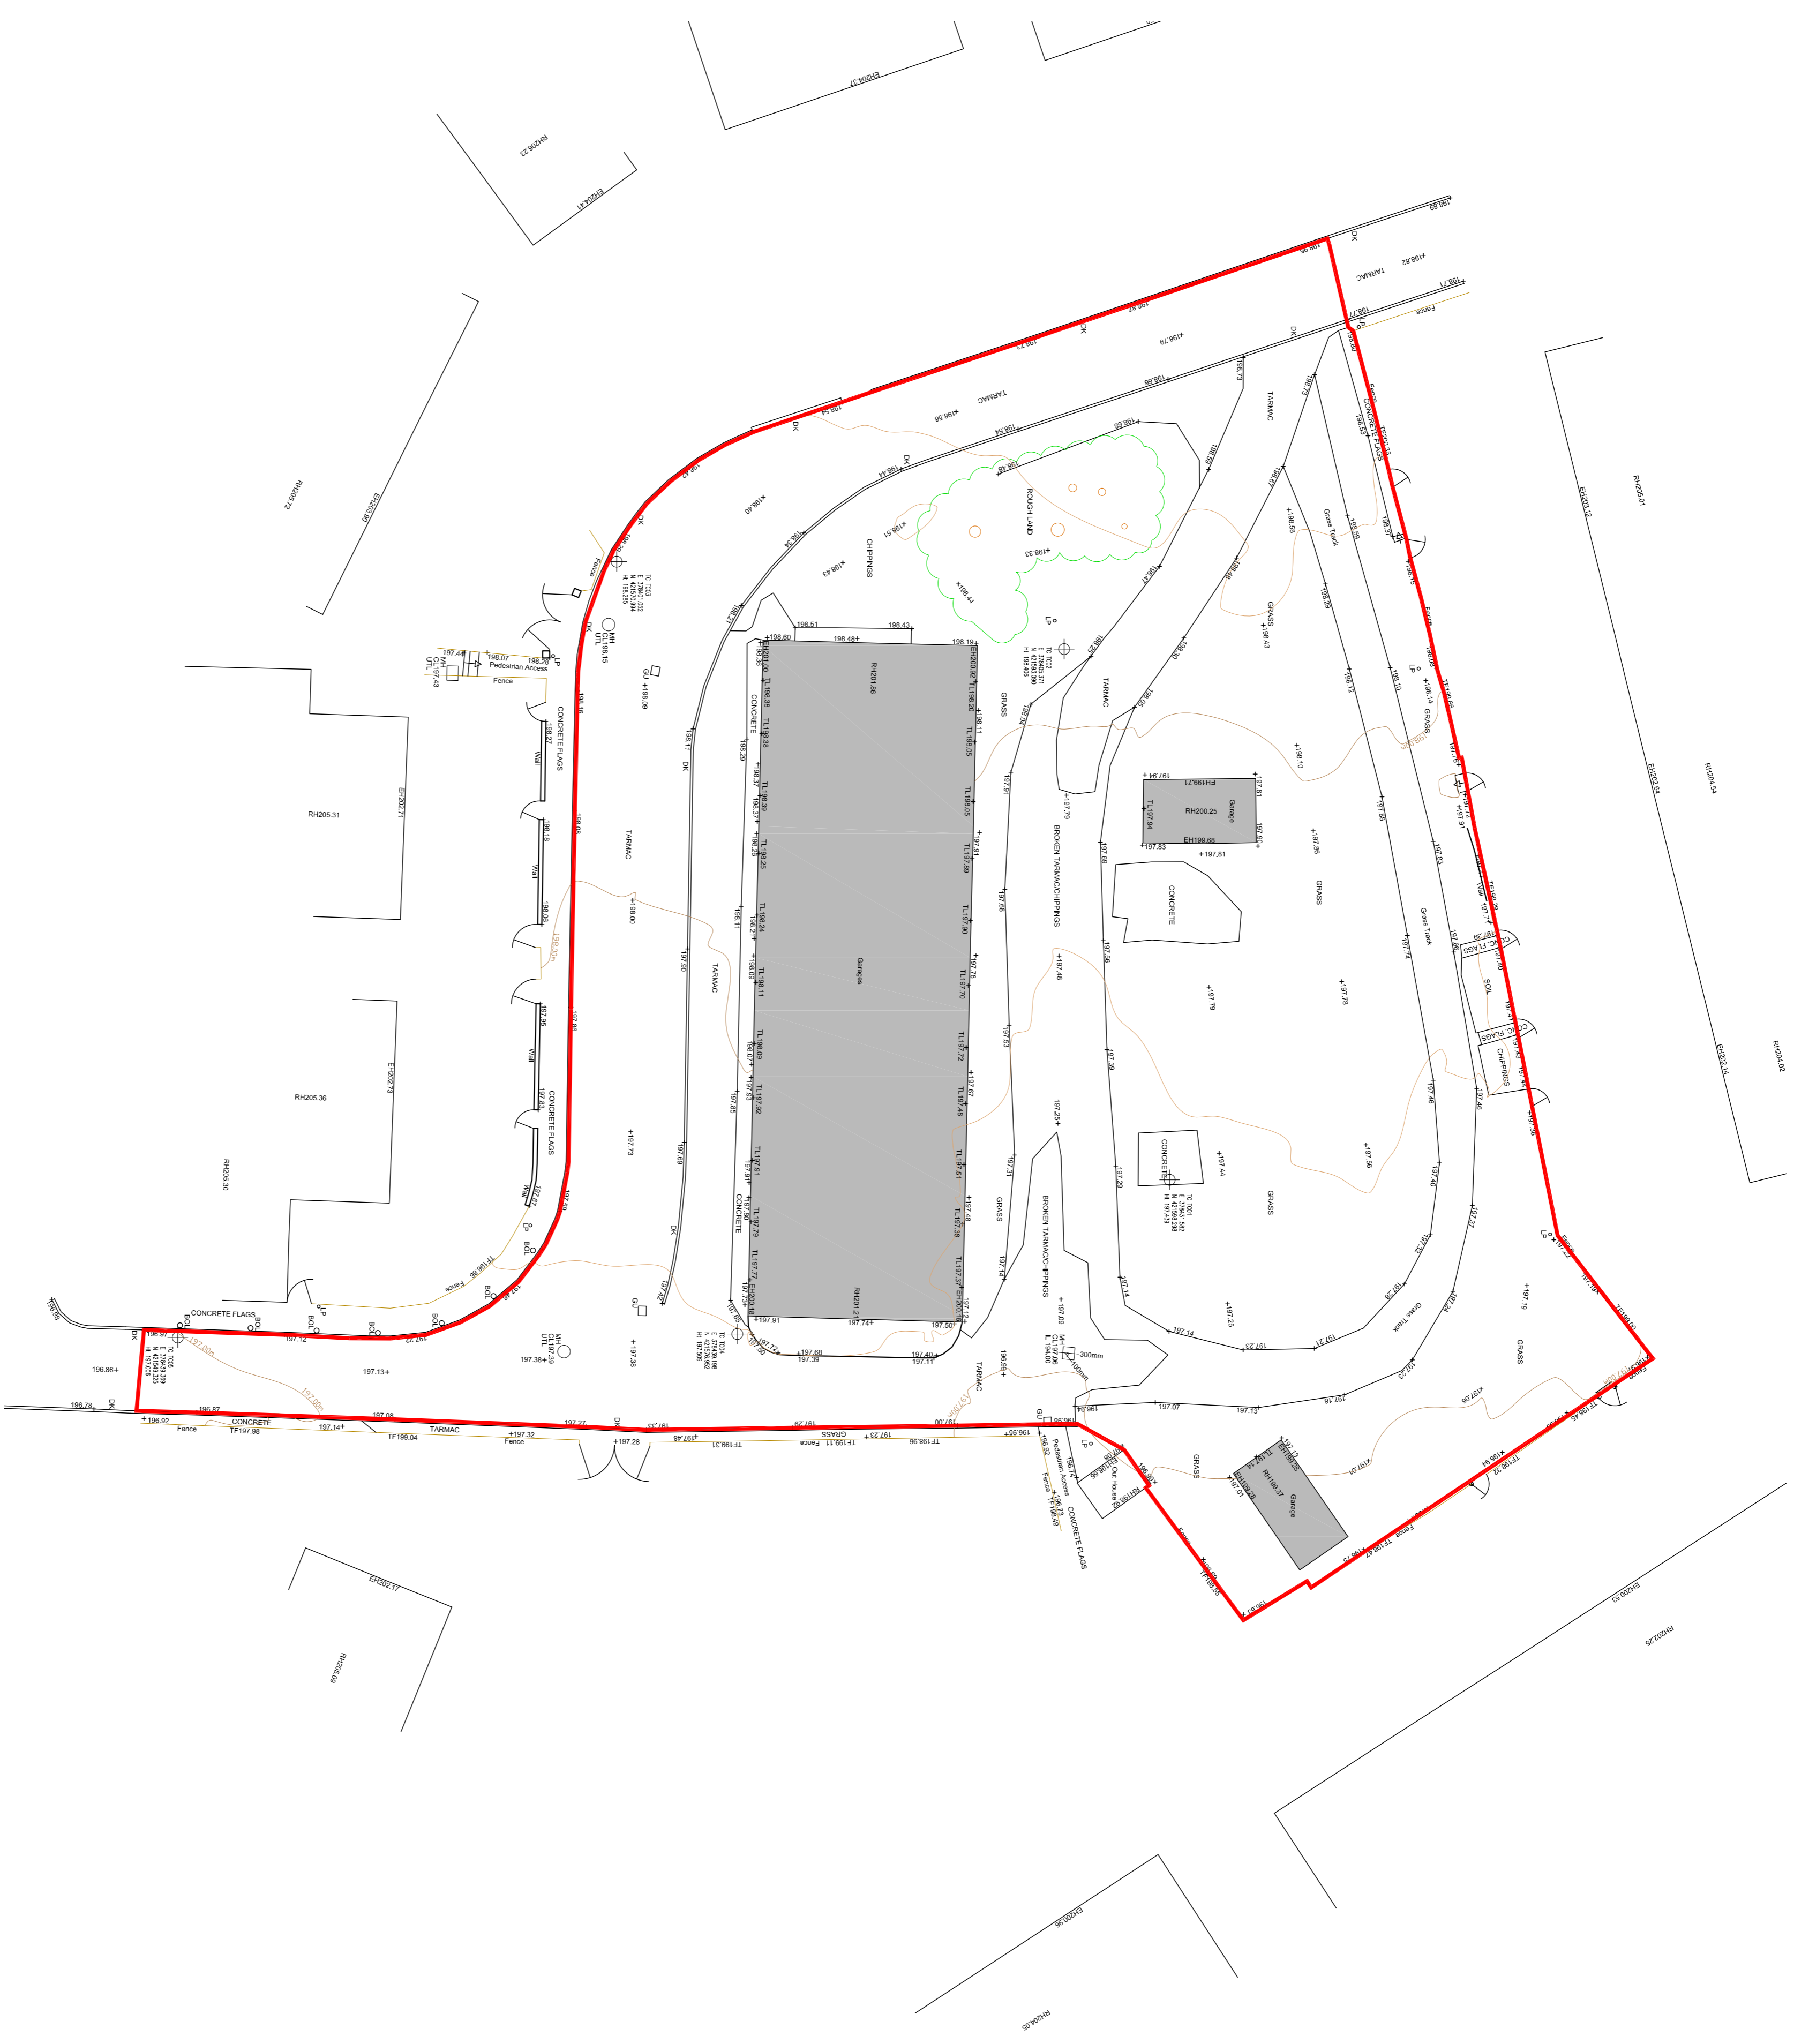

GENERAL NOTES:

DAY Architectural Ltd accepts no responsibility for any costs, losses or claims whatsoever arising from these drawings, specifications and related documents unless there is full compliance with the Client or any unauthorised user of the following:

- All boundaries, dimensions and levels are to be checked on site before construction and any discrepancies reported to the Architect / Designer.
- For the purposes of any applications for planning or building regulations, the Client is to be advised to the Architect / Designer and the relevant authorities in writing before the implementation of the detail.
- Block and site plans are reproduced under license from the Ordnance Survey.
- For the purposes of construction, all relevant parties must check this information prior to implementation and report any discrepancies to the Architect / Designer.
-

DRAWING NOTES:

1	STATUS REVISION	Issued for Planning	18.12.13.
---	-----------------	---------------------	-----------

CLIENT
Bartfield Developments /
Green Vale Homes

PROJECT
Broadway Garage Site,
Haslingden

DRAWING Existing Site Plan			
SCALE	1:200	PAPER SIZE	A1
DATE	Dec '13	DRAWN BY	NSJ
DRAWING No.	ESP_001	REVISION	-
DRAWING STATUS	PLANNING	PROJECT No.	141-13

DAY ARCHITECTURAL LTD
 ARCHITECTURAL LTD
 STUDIO 3,
 KINGS LYONSVALE,
 LANCASHIRE, LA6 2DT.
 0161 6348703. info@day-architectural.com, www.day-architectural.com

DAY ARCHITECTURAL LTD
 ARCHITECTURAL LTD
 STUDIO 3,
 SWAN SQUARE,
 ST. MARTIN'S,
 MANCHESTER,
 M4 5LL






Photinia x frazeri 'Red Robin' 3L 30-40cm 3nr. / m2
 Bergenia Bressingham White 3L 15-20cm 6nr. / m2

Crossing point

Bergenia Bressingham White 3L 15-20cm 6nr. / m2

Schedule:
 -3 No2 bedroom House (72m² / 775sqft)
 -4 No 3 bedroom House(85m² / 914sqft)
 -16 no Visitor Spaces
 Site Area 2624sqm, 0.64 acre, 0.26 hectare

Site Layout Option 3

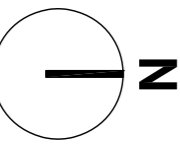

- 1m clear footway retained for access to residential properties
- Community Parking spaces
- Visitor spaces
- Low pressure Gas Main
- Existing access retained
- Existing kerb line.
- New road line 1m wider.
- Existing kerb line.
- Existing access retained
- Existing kerb line
- Existing 600mm zone from fence line to back of kerb retained

GENERAL NOTES:
 DAY Architectural Ltd accepts no responsibility for any costs, losses or claims whatsoever arising from these drawings, specifications and related documents unless there is full compliance with the Client or any unauthorised user of the following:
 1. All boundaries, dimensions and levels are to be checked on site before construction and any discrepancies reported to the Architect / Designer.
 2. For the purposes of any reference to the drawings, the Client or any unauthorised user of the drawings shall be deemed to have accepted and / or approval is to be sought before the implementation of the detail.
 3. Block and site plans are reproduced under license from the Ordnance Survey.
 4. For the purposes of coordination, all relevant parties must check this information prior to implementation and report any discrepancies to the Architect / Designer.
 5. For the purposes of coordination, all relevant parties must check this information prior to implementation and report any discrepancies to the Architect / Designer.

DRAWING NOTES:

7	Community Parking note added.	07/02/14
6	Notes added and fence line amended.	27/01/14
5	Notes added Planning submission	16/12/13
4	House layout and amended to reflect topog. gas main	09/12/13
3	Updated layout to maximise rear garden.	27/11/13
2	Updated layout to maximise parking	26/11/13
STATUS REVISION		

CLIENT	Bartfield Developments / Green Vale Homes
PROJECT	Broadway Garage Site, Haslingden


DRAWING Proposed Site Plan			
SCALE	1:200	PAPER SIZE	A1
DATE	Oct '13	DRAWN BY	GH
DRAWING No.	SP_004	REVISION	7
DRAWING STATUS	PLANNING	PROJECT No.	141-13

DAY ARCHITECTURAL LTD


DAY ARCHITECTURAL LTD
 STUDIO 3,
 UNDERLEY BUSINESS CENTRE,
 KINGSTON LANSDALE,
 LANCASHIRE, LA6 2DT.
 0161 6349703. info@day-architectural.com, www.day-architectural.com

DAY ARCHITECTURAL LTD
 STUDIO 3,
 SWAN SQUARE,
 ST. MARTIN'S,
 MANCHESTER,
 M4 5UL



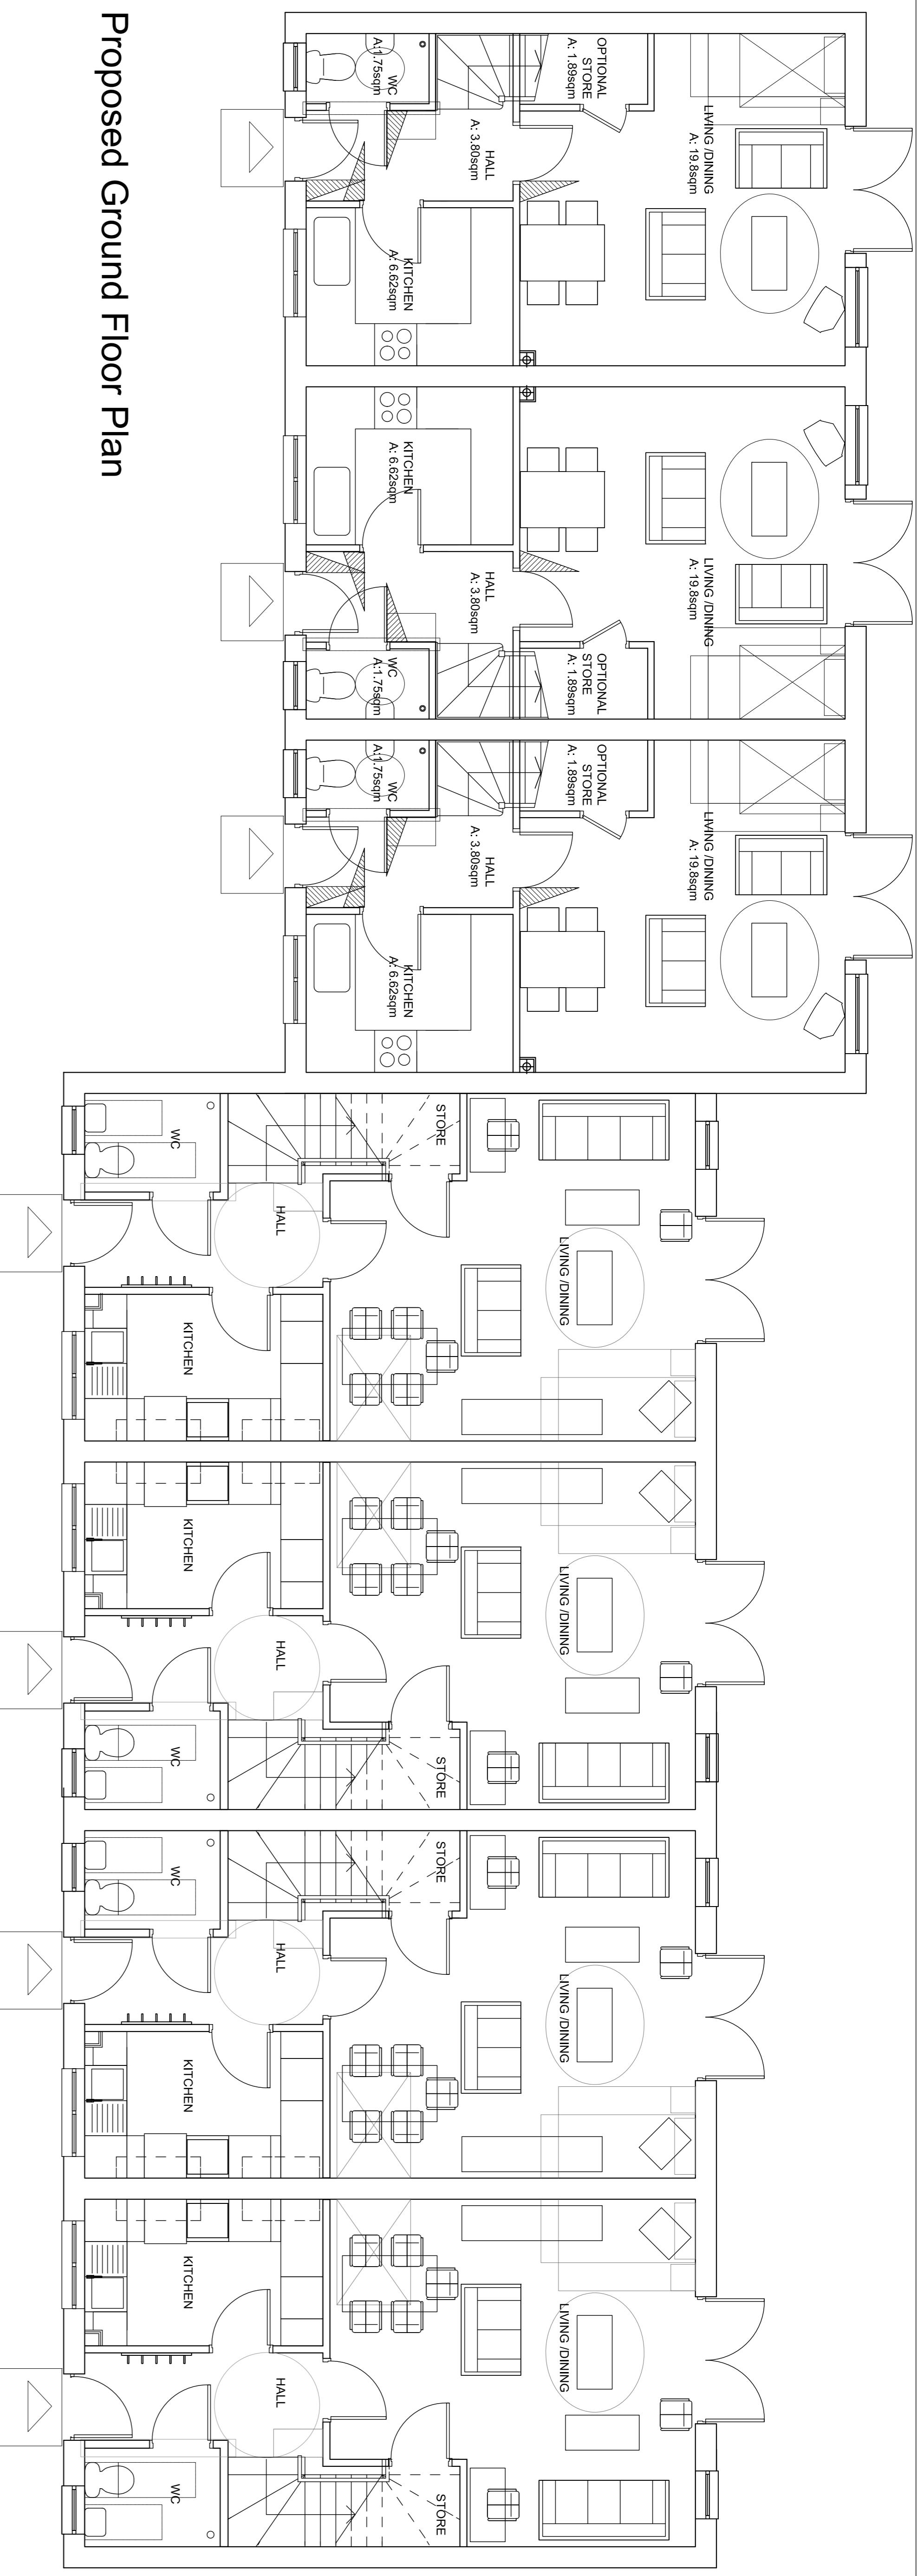

Proposed Ground Floor Plan

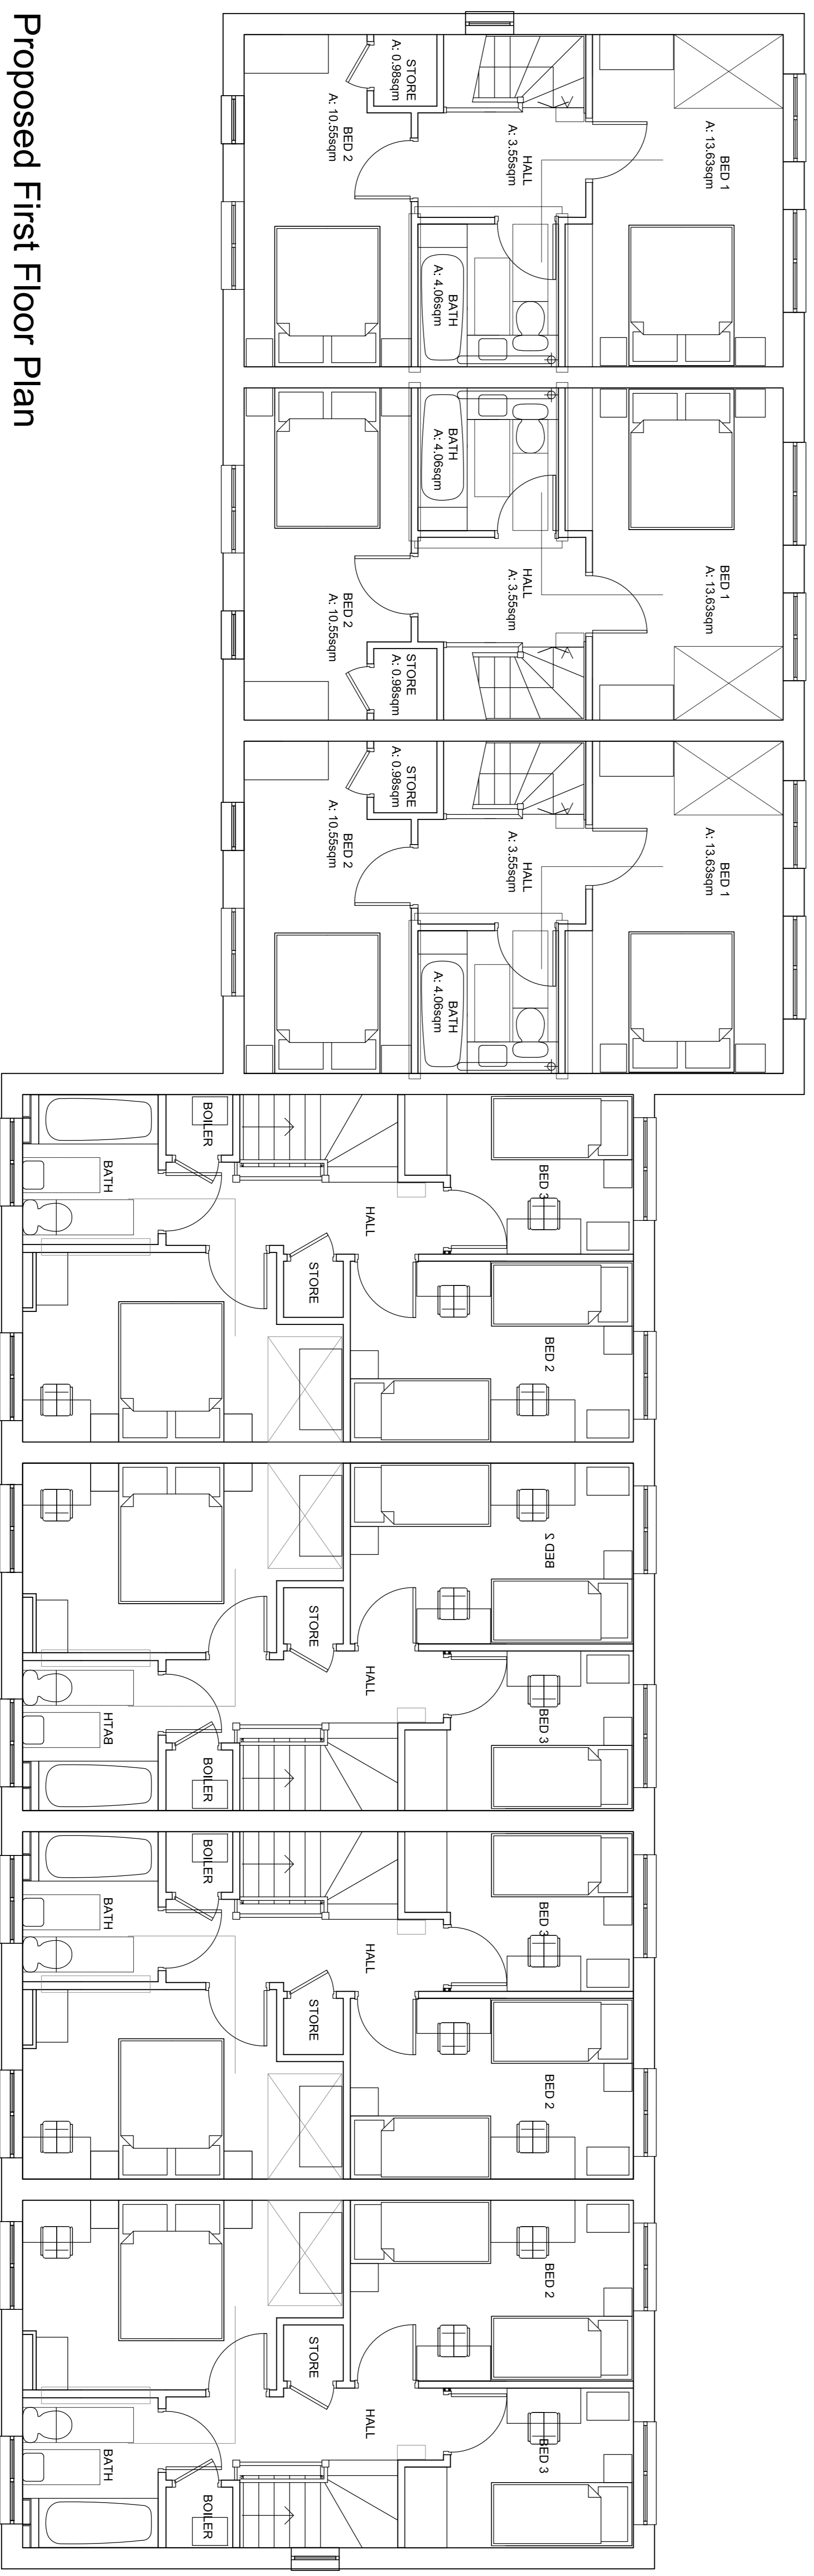

Proposed First Floor Plan

GENERAL NOTES:

- DAY Architectural Ltd accepts no responsibility for any costs, losses or claims whatsoever arising from these drawings, specifications and related documents unless there is full compliance with the Client or any unauthorised user of the following.
- All boundaries, dimensions and levels are to be checked on site before construction and any discrepancies reported to the Architect / Designer.
- Proposed construction methods, materials and finishes are for information only and are subject to change without notice and / or approval is to be sought before the implementation of the detail.
- Block and site plans are reproduced under license from the Ordnance Survey.
- For the purposes of coordination, all relevant parties must check this information prior to implementation and report any discrepancies to the Architect / Designer.

DRAWING NOTES:

CLIENT
Bartfield Developments /
Green Vale Homes

PROJECT
Broadway Garage Site,
Haslingden

DRAWING
2 Bed & 3 Bed Proposed Plans

SCALE
1:50

PAPER SIZE
A1

DATE
Dec' 13

DRAWN BY
NSJ

DRAWING No.
PP_005

REVISION
1


PROJECT No.
141-13

DRAWING STATUS
PLANNING


ARCHITECTURAL LTD
DAY ARCHITECTURAL LTD
STUDIO 3,
KINGSTON BUSINESS CENTRE,
KINGSTON LINGFIELD,
HAMPSHIRE, UK RG20 7DT,
0161 8349703, info@day-architectural.com, www.day-architectural.com

STATUS
1
Gable window added
Planning Submission

DATE
07.02.13
16.12.13

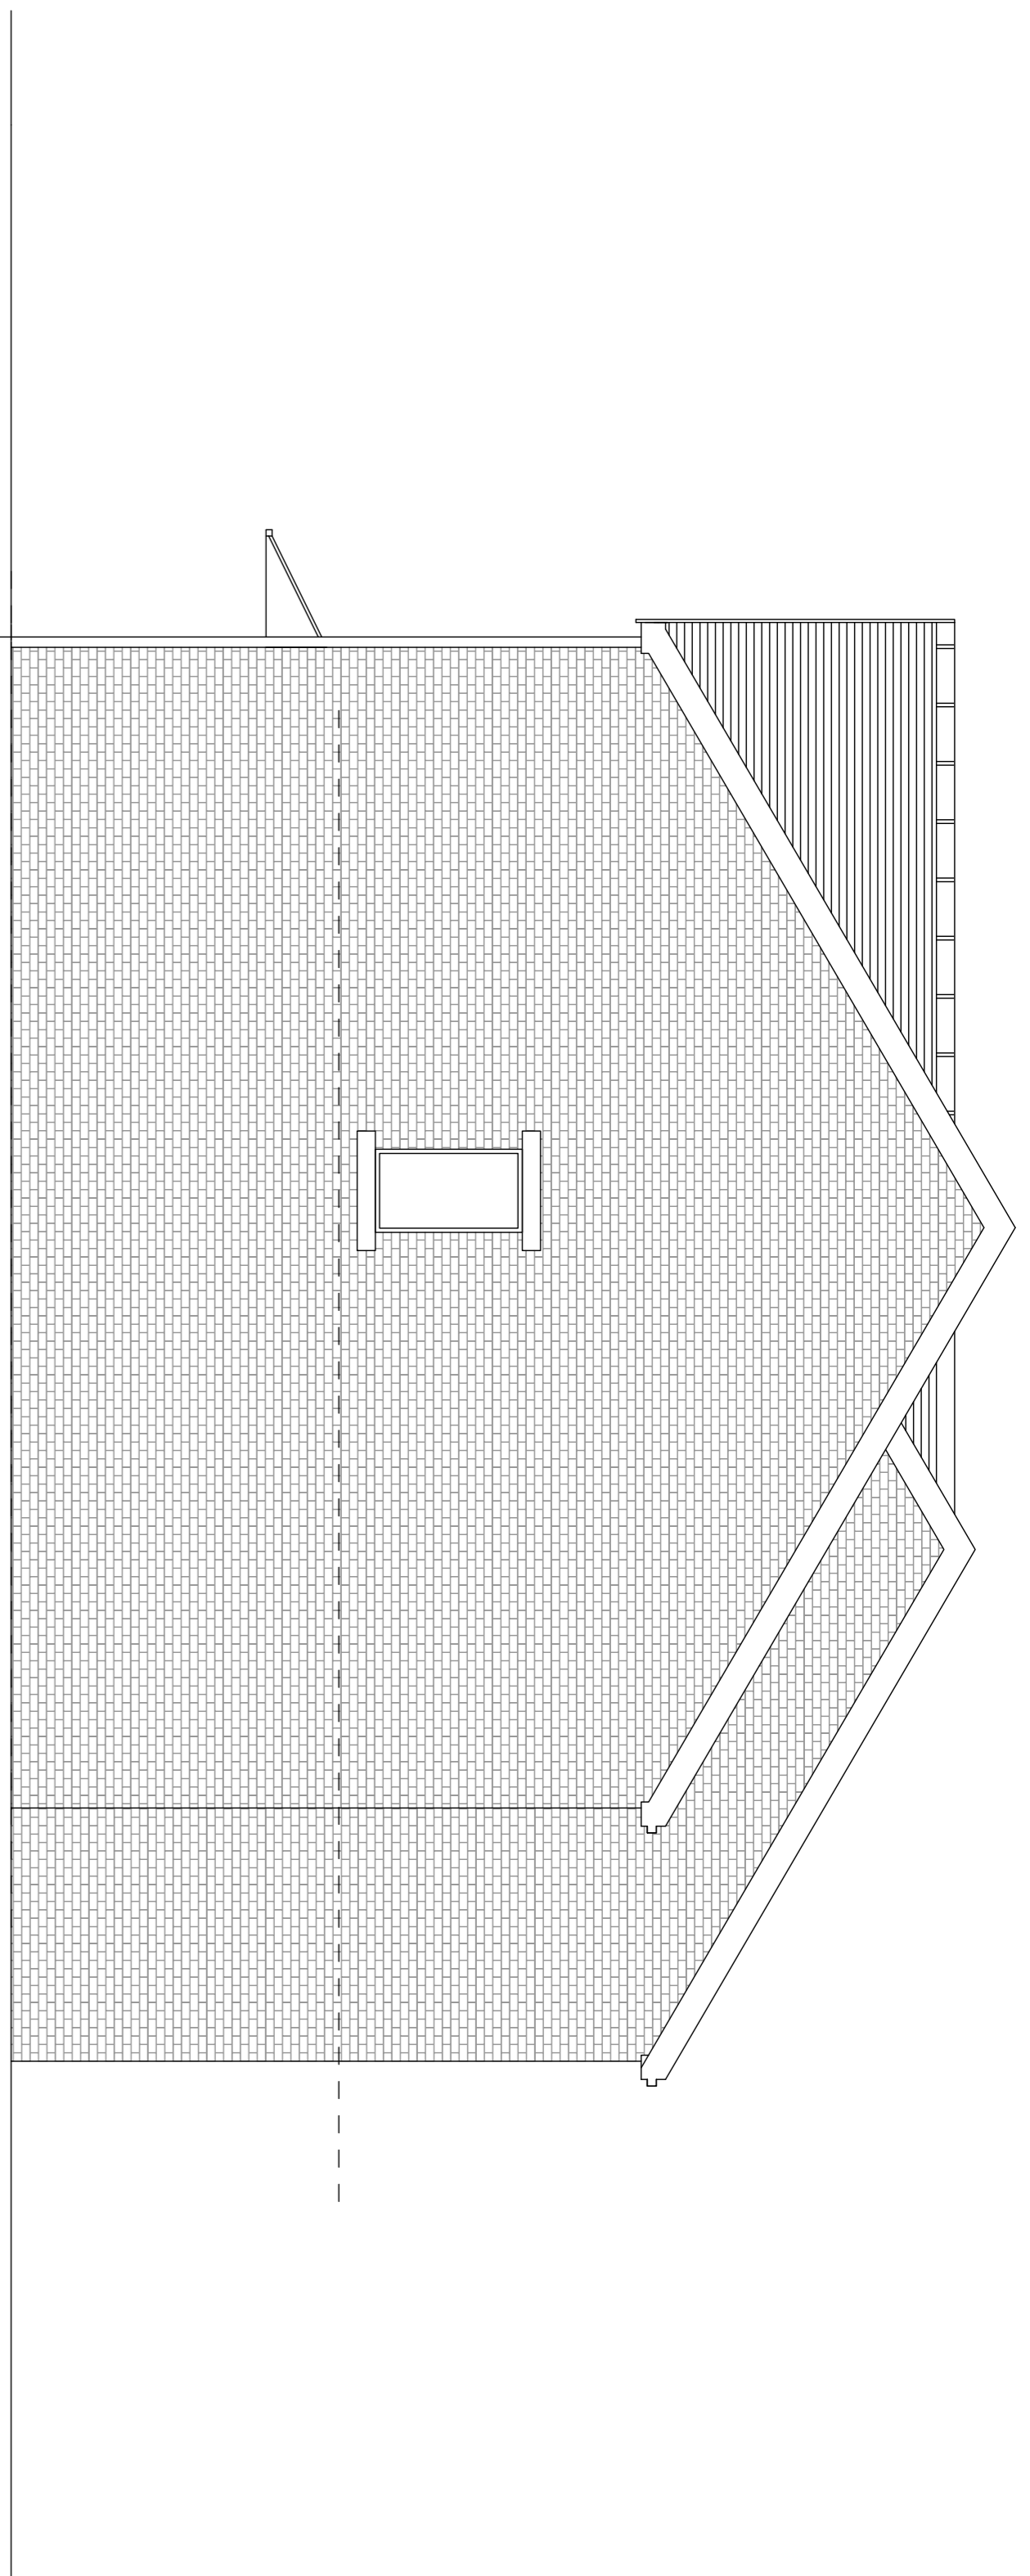

Proposed Side Elevation

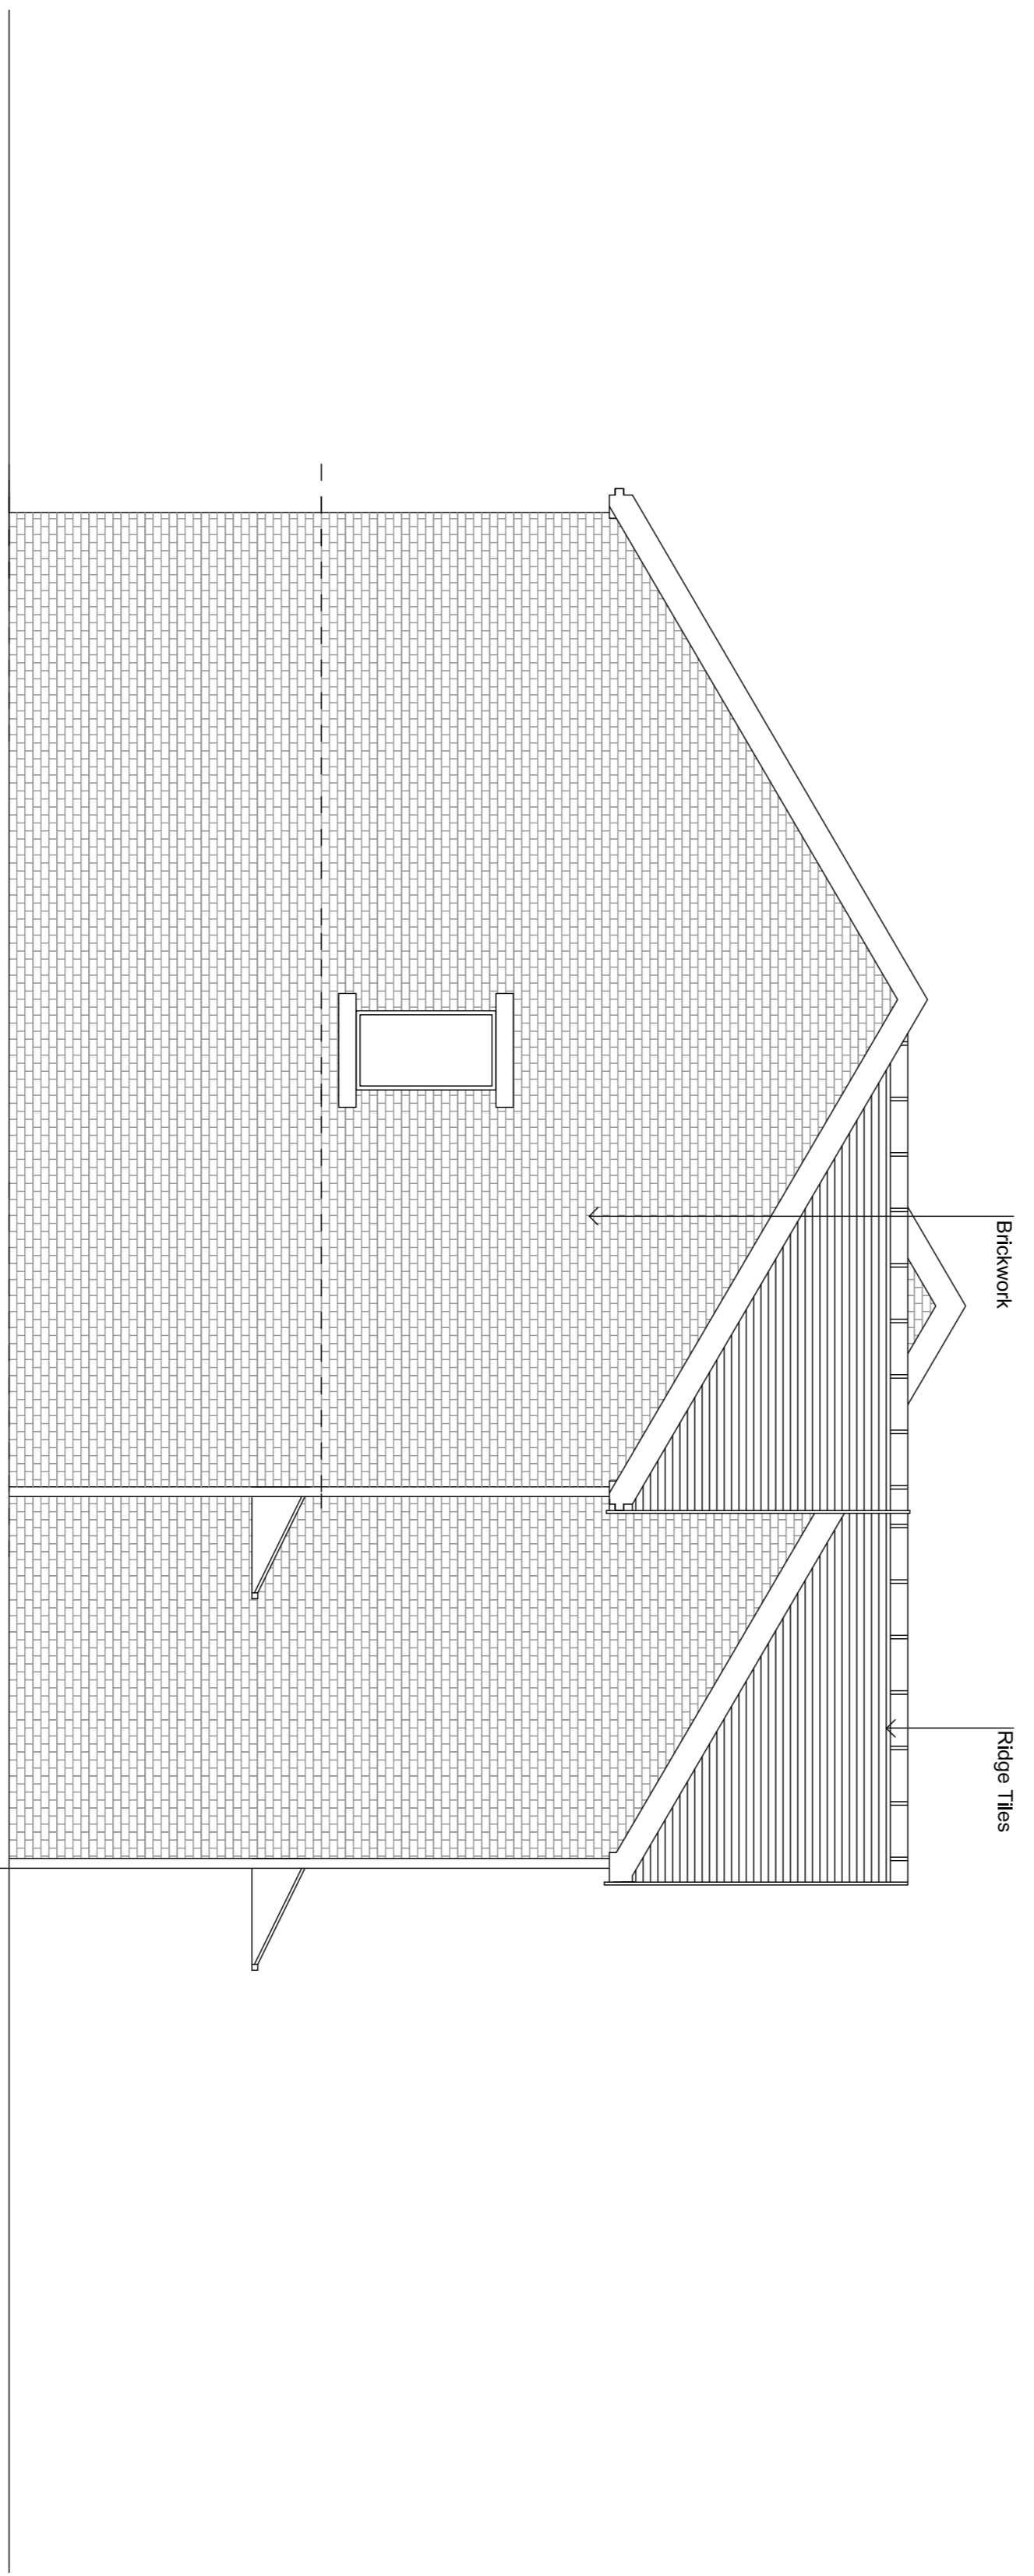

Proposed Side Elevation

GENERAL NOTES:
 DAY Architectural Ltd accepts no responsibility for any costs, losses or claims whatsoever arising from these drawings, specifications and related documents unless there is full compliance with the Client or any unauthorised user of the following:
 1. All boundaries, dimensions and levels are to be checked on site before construction and any discrepancies reported to the Architect / Designer.
 2. For the purpose of coordination, all relevant parties must check this information prior to implementation and report any discrepancies to the Architect / Designer.
 3. Block and line styles are reproduced under license from the Ordnance Survey.
 4. For the purpose of coordination, all relevant parties must check this information prior to implementation and report any discrepancies to the Architect / Designer.
 5. For the purpose of coordination, all relevant parties must check this information prior to implementation and report any discrepancies to the Architect / Designer.

DRAWING NOTES:

1	STATUS	REVISION	DATE
		Gable window added.	07/02/14

CLIENT
 Bartfield Developments /
 Green Vale Homes


PROJECT
 Broadway Garage Site,
 Haslingden

DRAWING Proposed Elevations 2 of 2			
SCALE	1:50	PAPER SIZE	A1
DATE	Dec '13	DRAWN BY	NSJ
DRAWING No.	PE_011	REVISION	1
DRAWING STATUS	PLANNING		
PROJECT No.	141-13		


DAY ARCHITECTURAL LTD
 ARCHITECTURAL LTD
 UNDERLEY BUSINESS CENTRE
 KINGS LYONSVALE
 LANCASHIRE LA8 2DT
 0161 6348703 info@day-architectural.com www.day-architectural.com

DAY ARCHITECTURAL LTD
 UNDERLEY BUSINESS CENTRE
 KINGS LYONSVALE
 LANCASHIRE LA8 2DT
 0161 6348703 info@day-architectural.com www.day-architectural.com



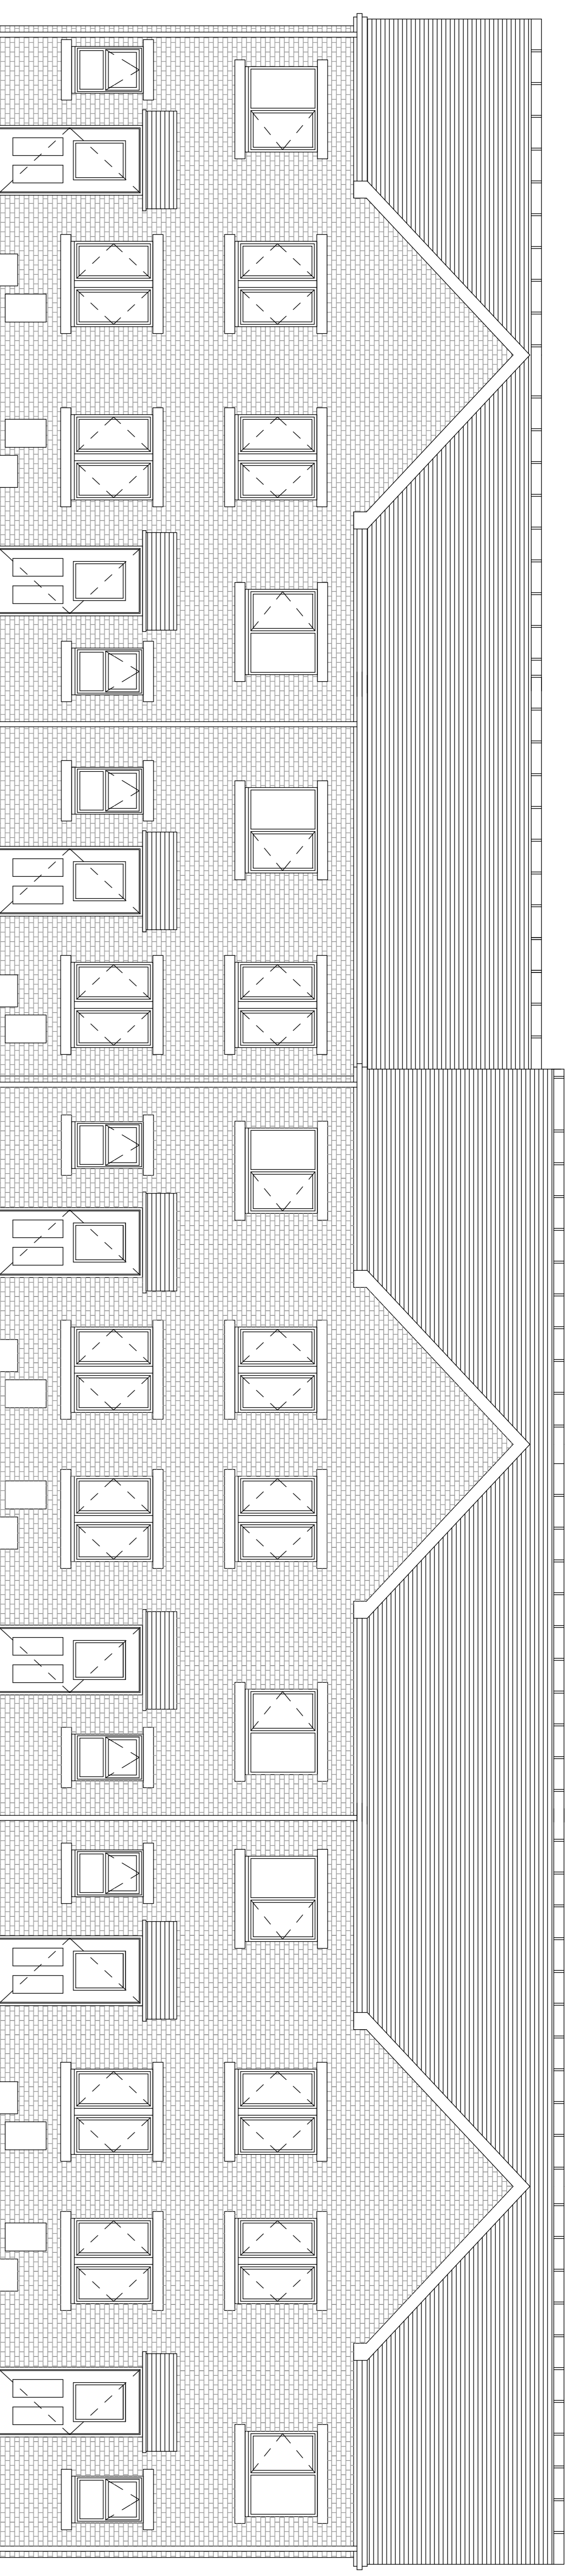

Proposed Front Elevation

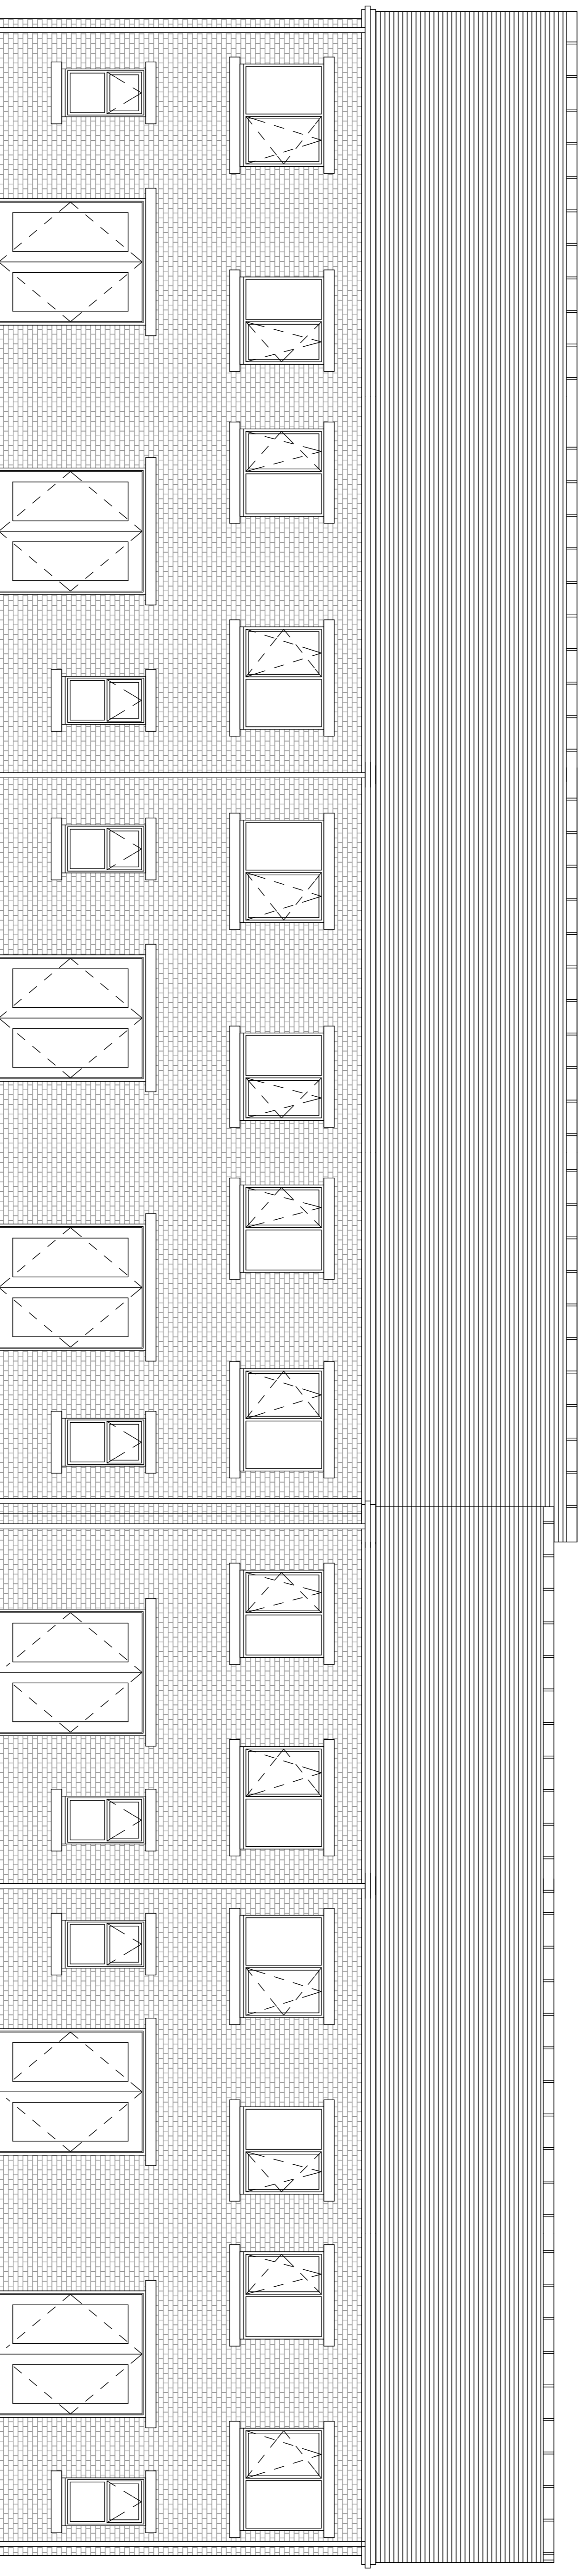

Proposed Rear Elevation

GENERAL NOTES:
 DAY Architectural Ltd accepts no responsibility for any costs, losses or claims whatsoever arising from these drawings, specifications and related documents unless there is full compliance with the Client or any unauthorised user of the following:
 1. All boundaries, dimensions and levels are to be checked on site before construction and any discrepancies reported to the Architect / Designer.
 2. For the purposes of any planning application, the drawings are to be used in conjunction with the site plan and location and / or approval is to be sought before the implementation of the detail.
 3. Block and site plans are reproduced under license from the Ordnance Survey.
 4. For the purposes of construction, all relevant parties must check this information prior to implementation and report any discrepancies to the Architect / Designer.
 5. For the purposes of construction, all relevant parties must check this information prior to implementation and report any discrepancies to the Architect / Designer.

DRAWING NOTES:

STATUS	REVISION	DATE

CLIENT
 Bartfield Developments /
 Green Vale Homes

PROJECT
 Broadway Garage Site,
 Haslingden

DRAWING		PAPER SIZE		PROJECT NO.
SCALE	1:50	DRAWN BY	NSJ	141-13
DATE	Dec '13	REVISION	-	PLANNING

ARCHITECTURAL LTD
 DAY ARCHITECTURAL LTD
 STUDIO 5,
 KINGSLEY BUSINESS CENTRE,
 KINGSTON LANSDALE,
 LANCASHIRE, LA6 2DT,
 0161 8348703, info@day-architectural.com, www.day-architectural.com

DAY ARCHITECTURAL LTD
 STUDIO 5,
 KINGSLEY BUSINESS CENTRE,
 KINGSTON LANSDALE,
 LANCASHIRE, LA6 2DT,
 0161 8348703, info@day-architectural.com, www.day-architectural.com

