



2013/550
 2 JAN 2016


Site Plan Huttock Top Farm
 Animal Quackers Petting Farm
 Scale 1:1250

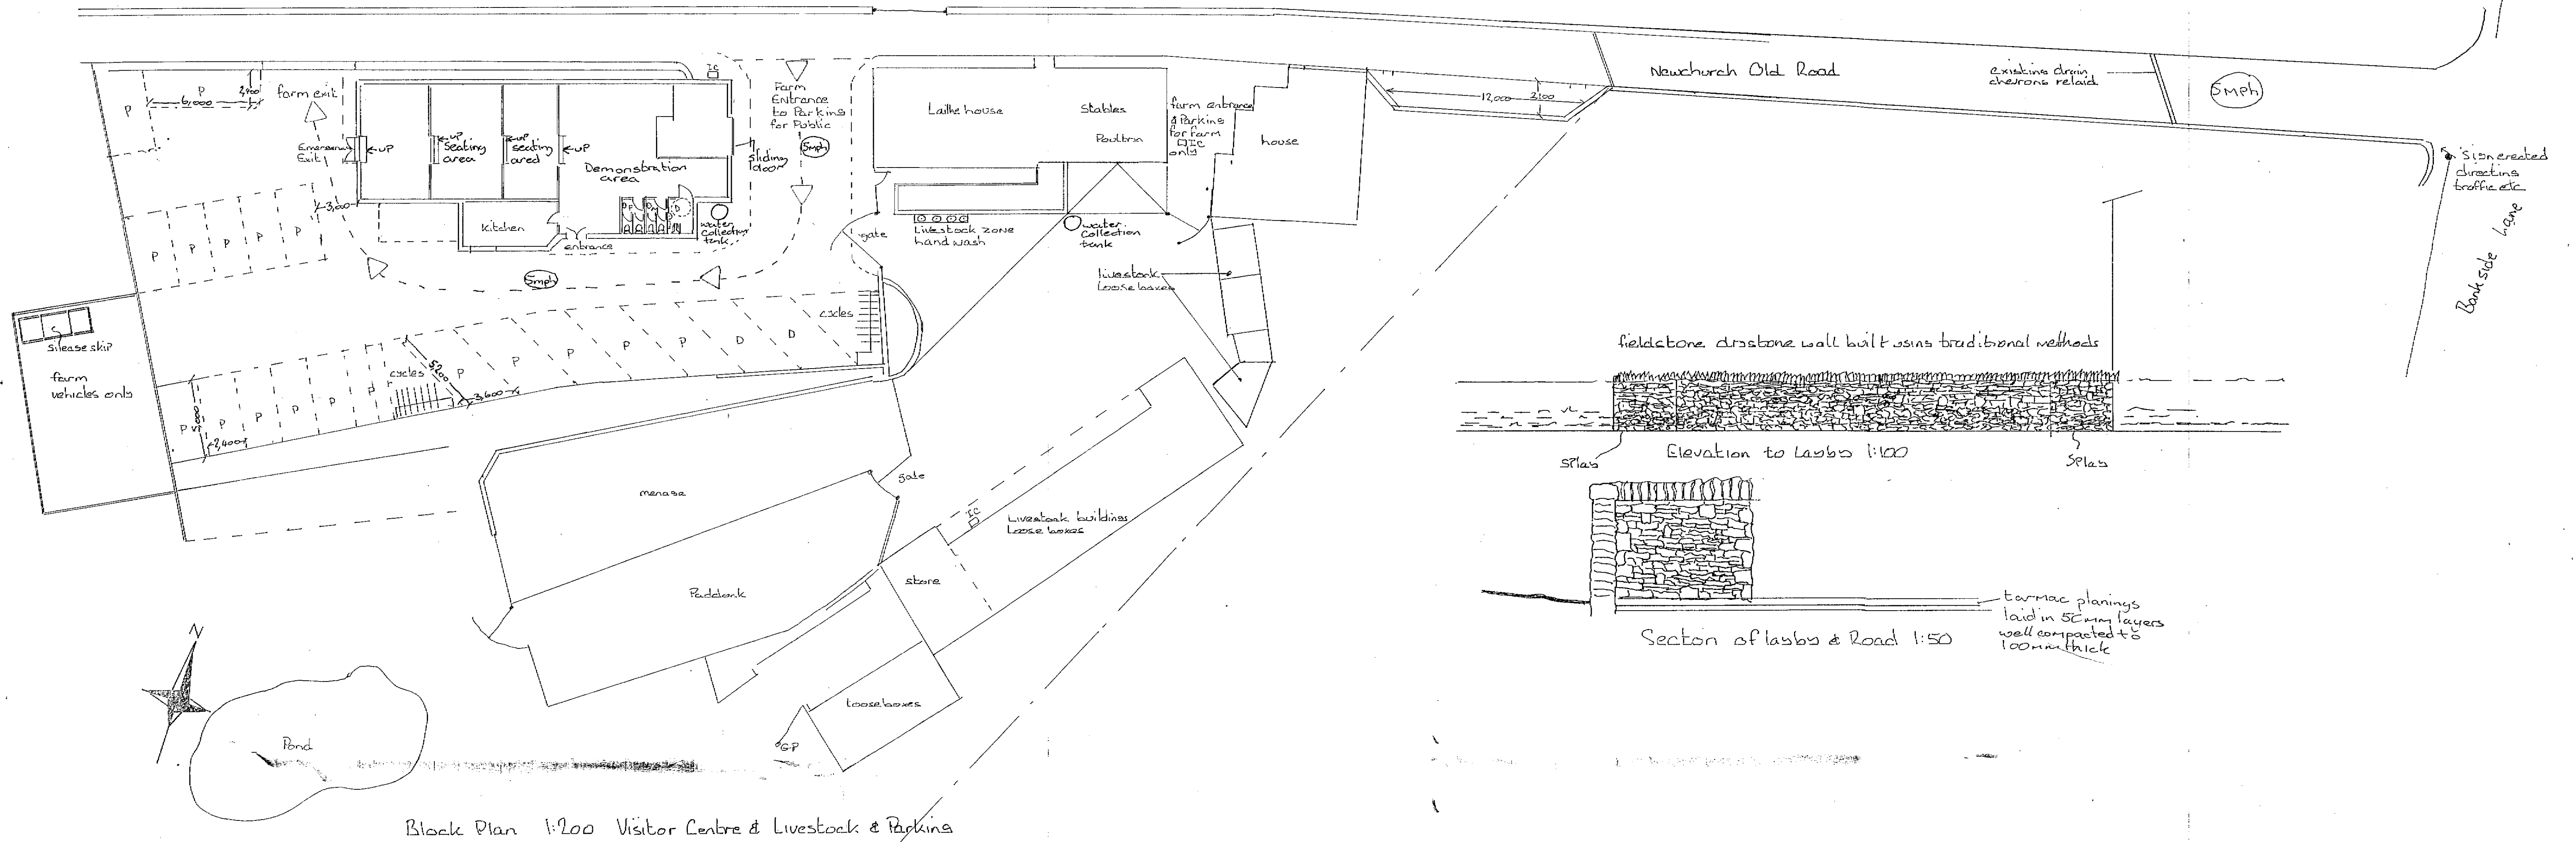


Block Plan 1:200 Visitor Centre & Livestock & Parkings

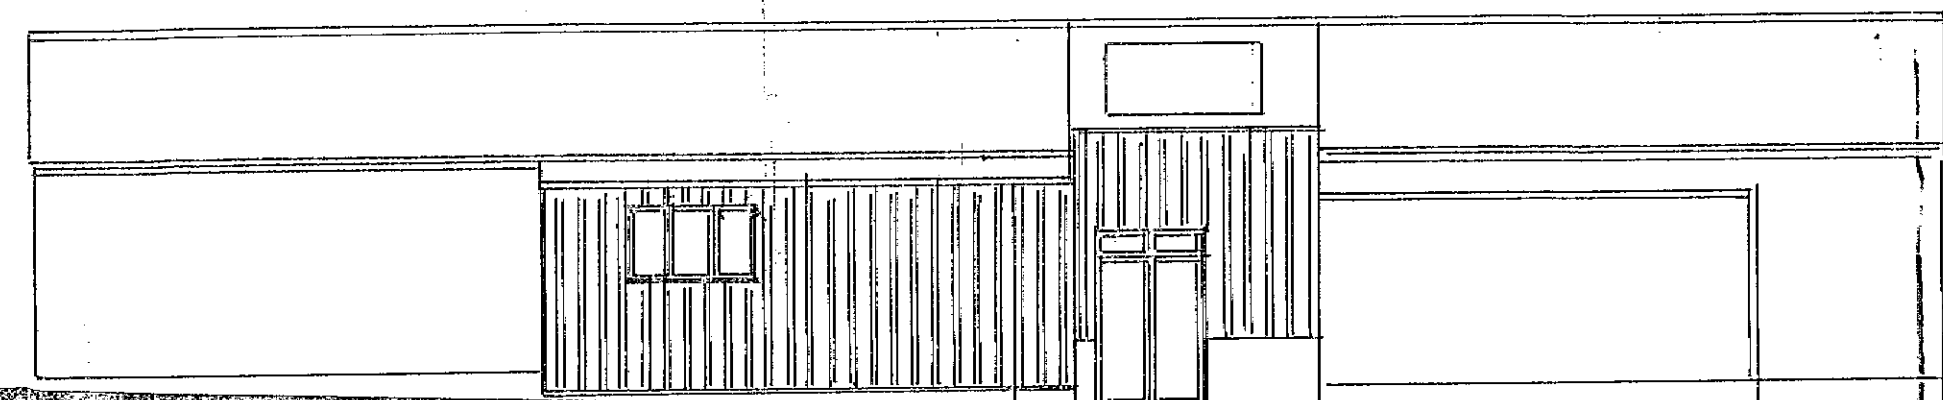


South facing Elevation to Visitor Centre

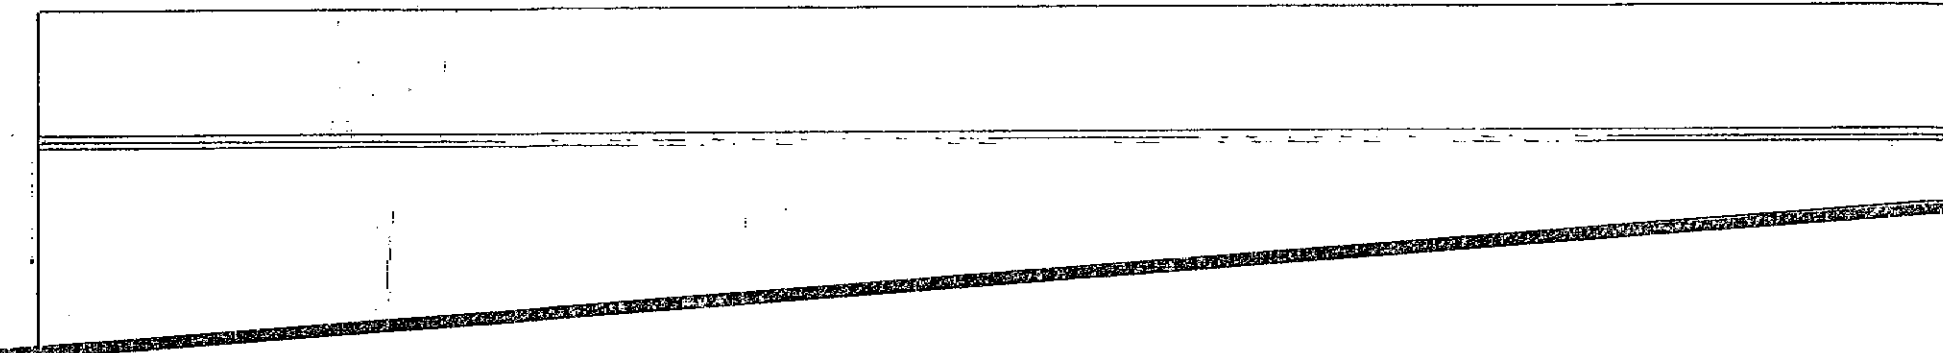

North facing Elevation to Visitor Centre

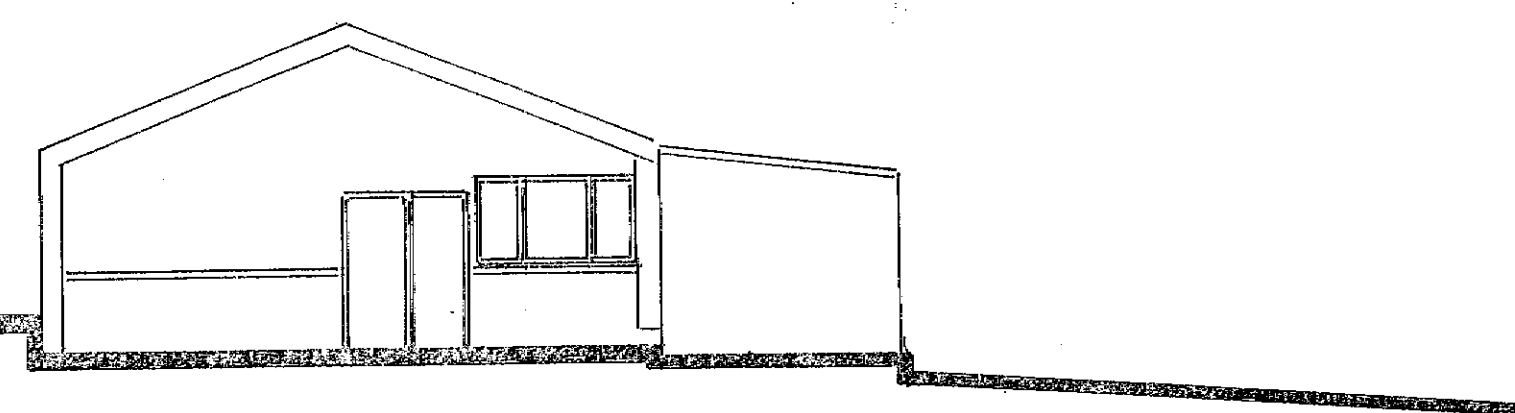

West facing Elevation to Visitor Centre

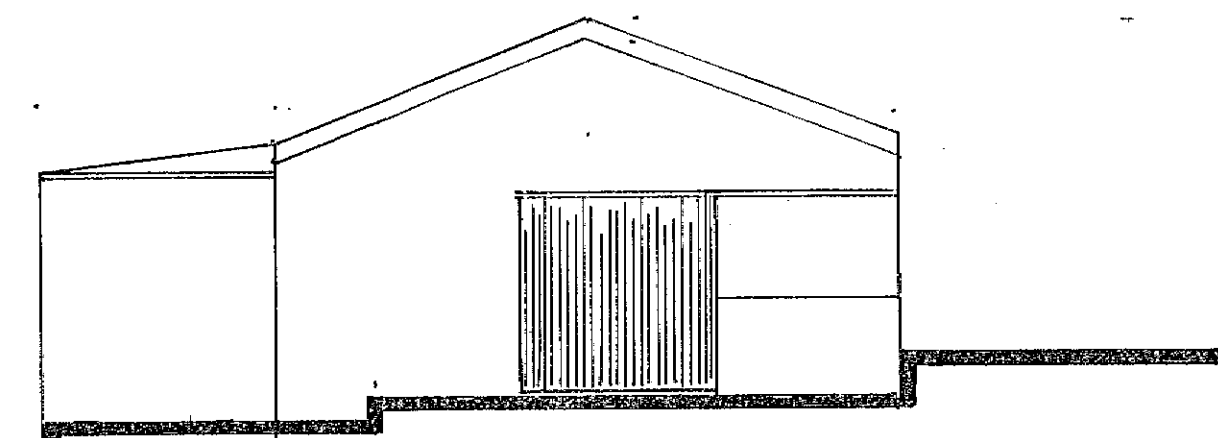

East facing Elevation to Visitor Centre

2013/550

27 JAN 2014


Note:
Any alterations to the specification or layout should be discussed with the Architect before work is carried out on site.
Contractor to check dimensions before commencing work, any discrepancies notified to the Engineer/Architect as soon as possible and to ensure all work complies with the material manufacturers recommendations.

Project:
Animal Quackers Huttock Top Farm
Newchurch Old Road
Bankside, Bacup


Client: MR T BORK

ARCHTECH DESIGN SOLUTIONS
Building Design Services
Domestic, Commercial and Industrial
Plans prepared for:
• Planning Applications
• Building Regulations
• Extensions
• Barn Conversions etc


Mr Steve Jackson
14 Maitland Place
Rawtenstall
Rossendale
Lancs BB4 6AT
Tel: 01706 600232 Mob: 07792 183353

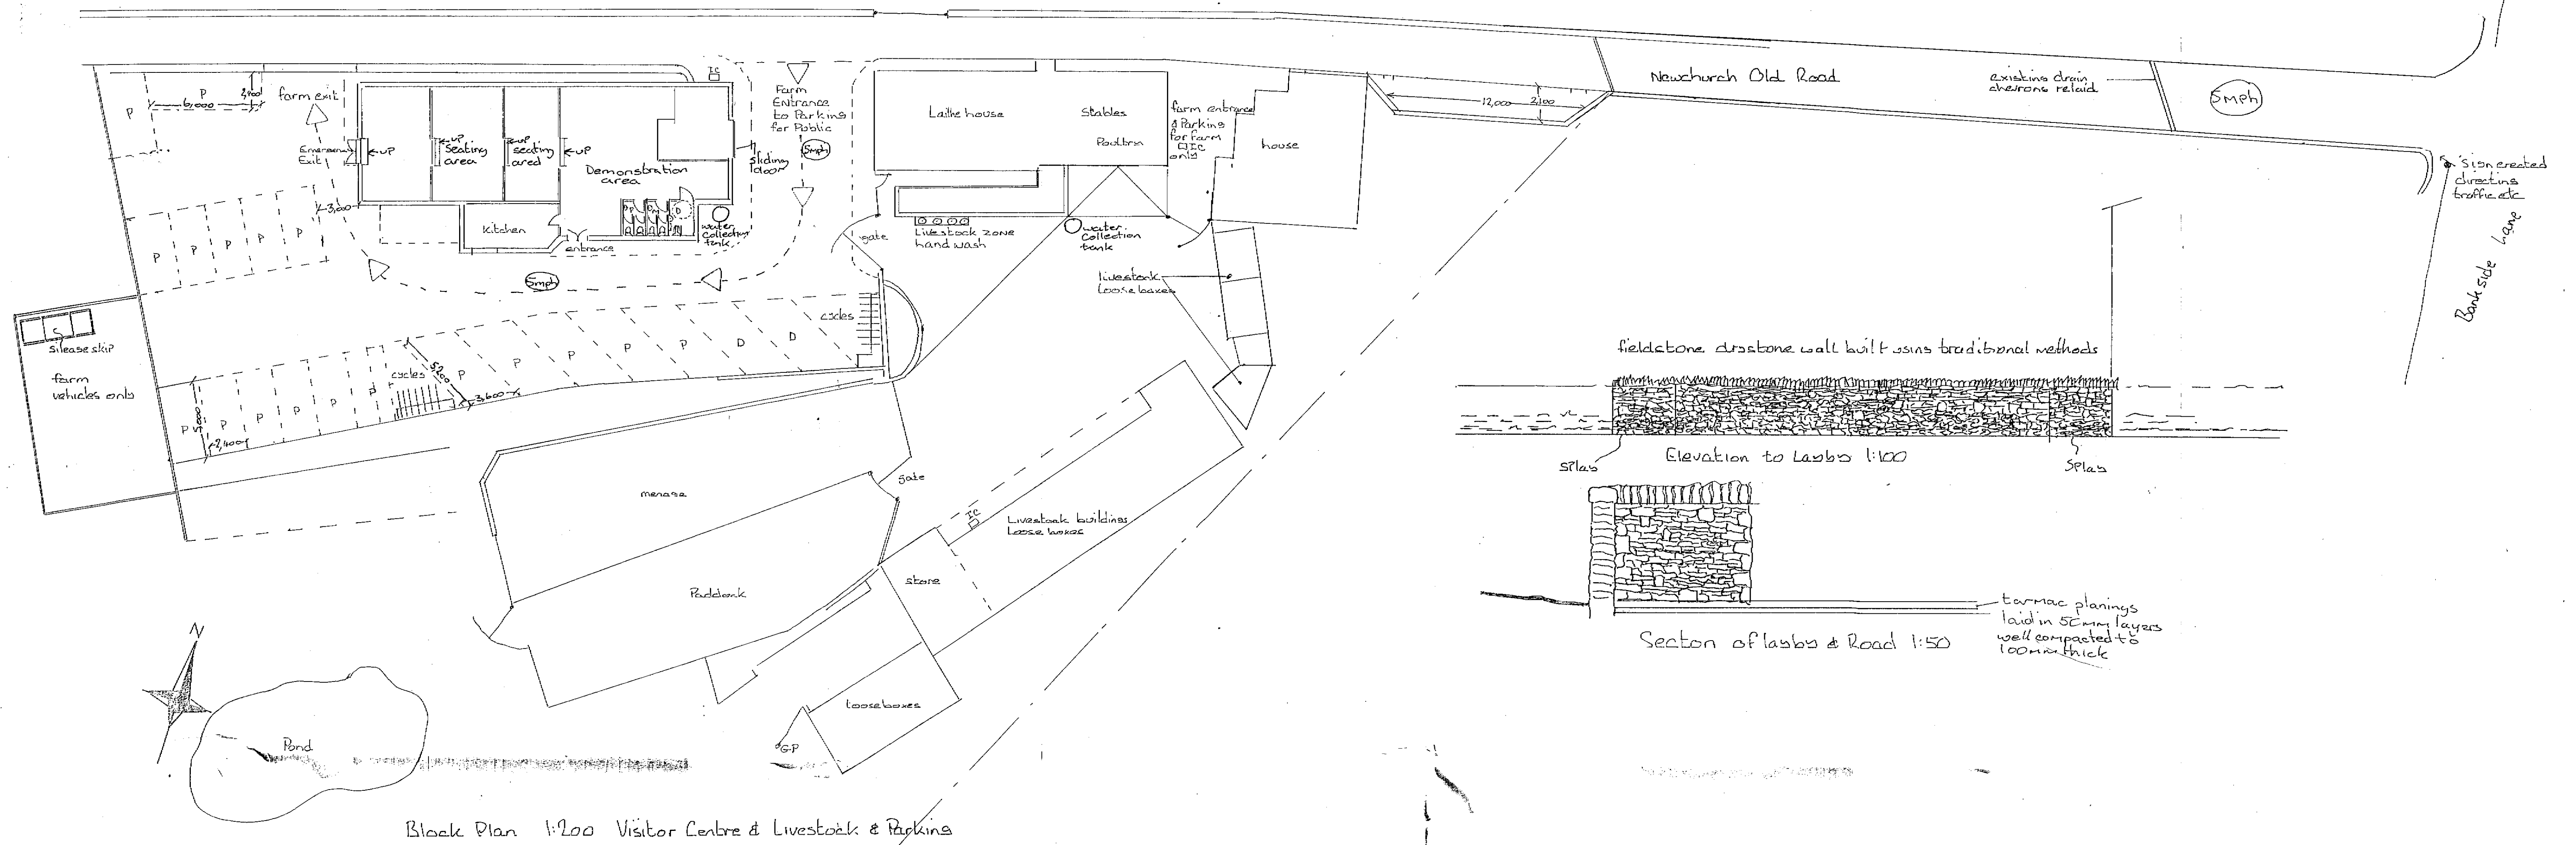


South facing Elevation to Visitor Centre

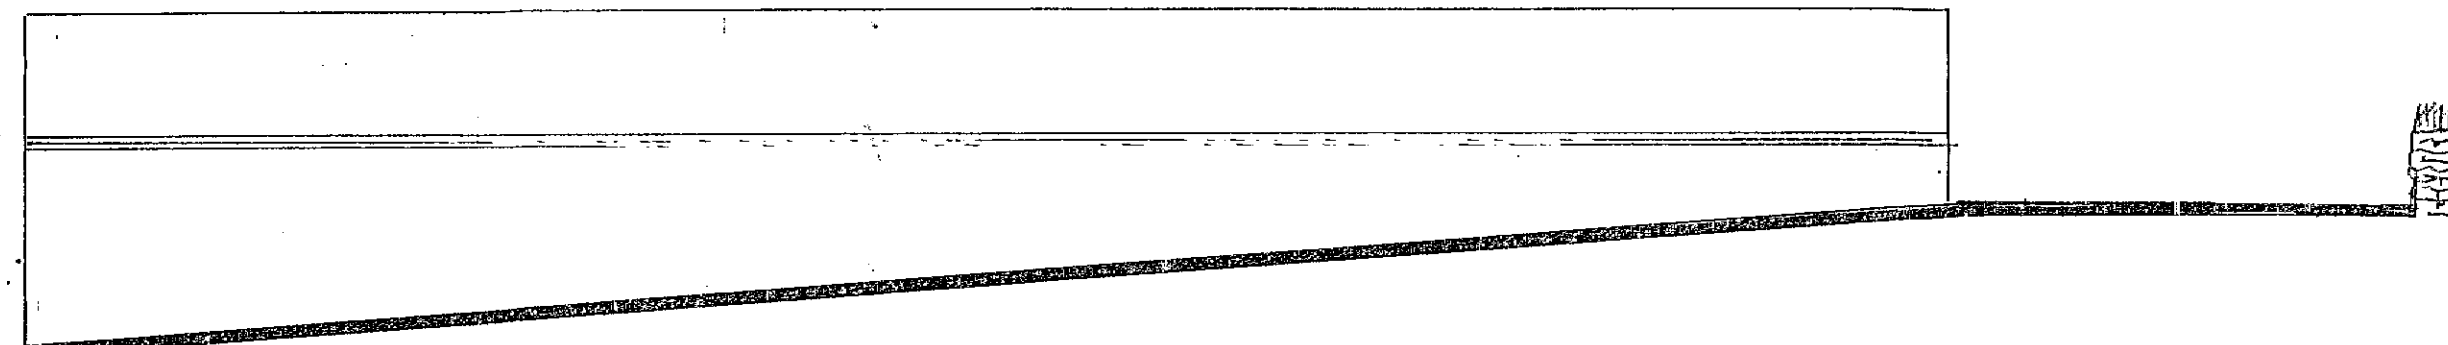

North facing Elevation to Visitor Centre

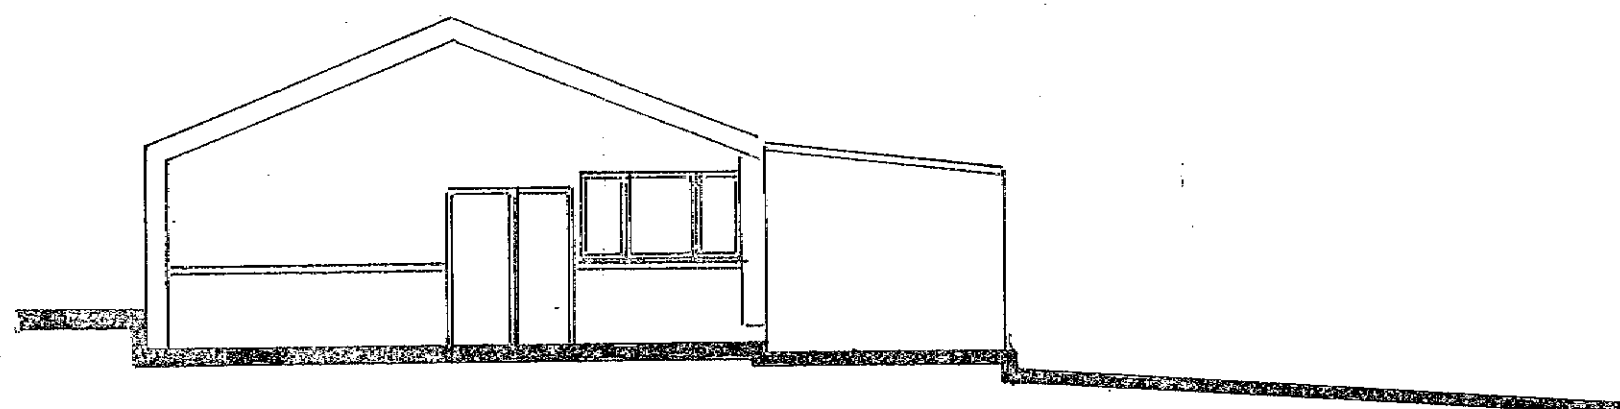

West facing Elevation to Visitor Centre

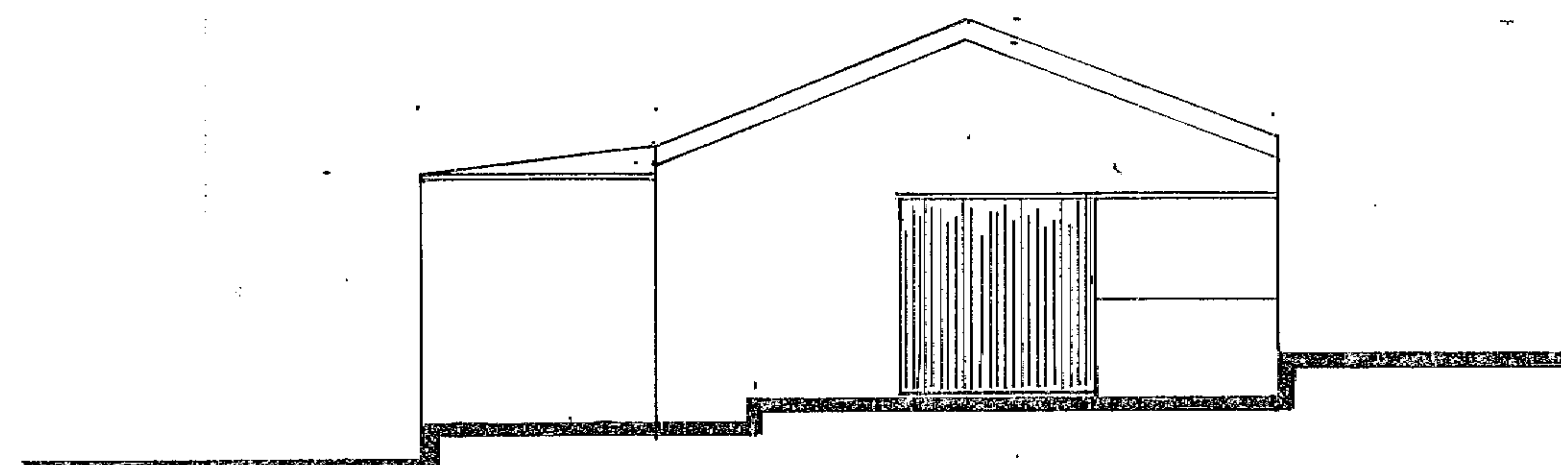

East facing Elevation to Visitor Centre

Note:
 Any alterations to the specification or layout should be discussed with the Architect before work is carried out on site.
 Contractor to check dimensions before commencing work, any discrepancies notified to the Engineer/Architect as soon as possible and to ensure all work complies with the material manufacturers recommendations.

Project:
 Animal Quackers Hutback Top Farm
 Newchurch Old Road
 Bankside, Barrow

Client: MR T BORK

ARCHTECH DESIGN SOLUTIONS

Building Design Services
 Domestic, Commercial and Industrial

- Plans prepared for:
- Planning Applications
 - Building Regulations
 - Extensions
 - Barn Conversions etc



Mr Steve Jackson
 14 Milland Place
 Rufford
 Lancs BB4 6AT

Tel: 01706 600232 Mob: 07792 183363