




existing ground floor plan

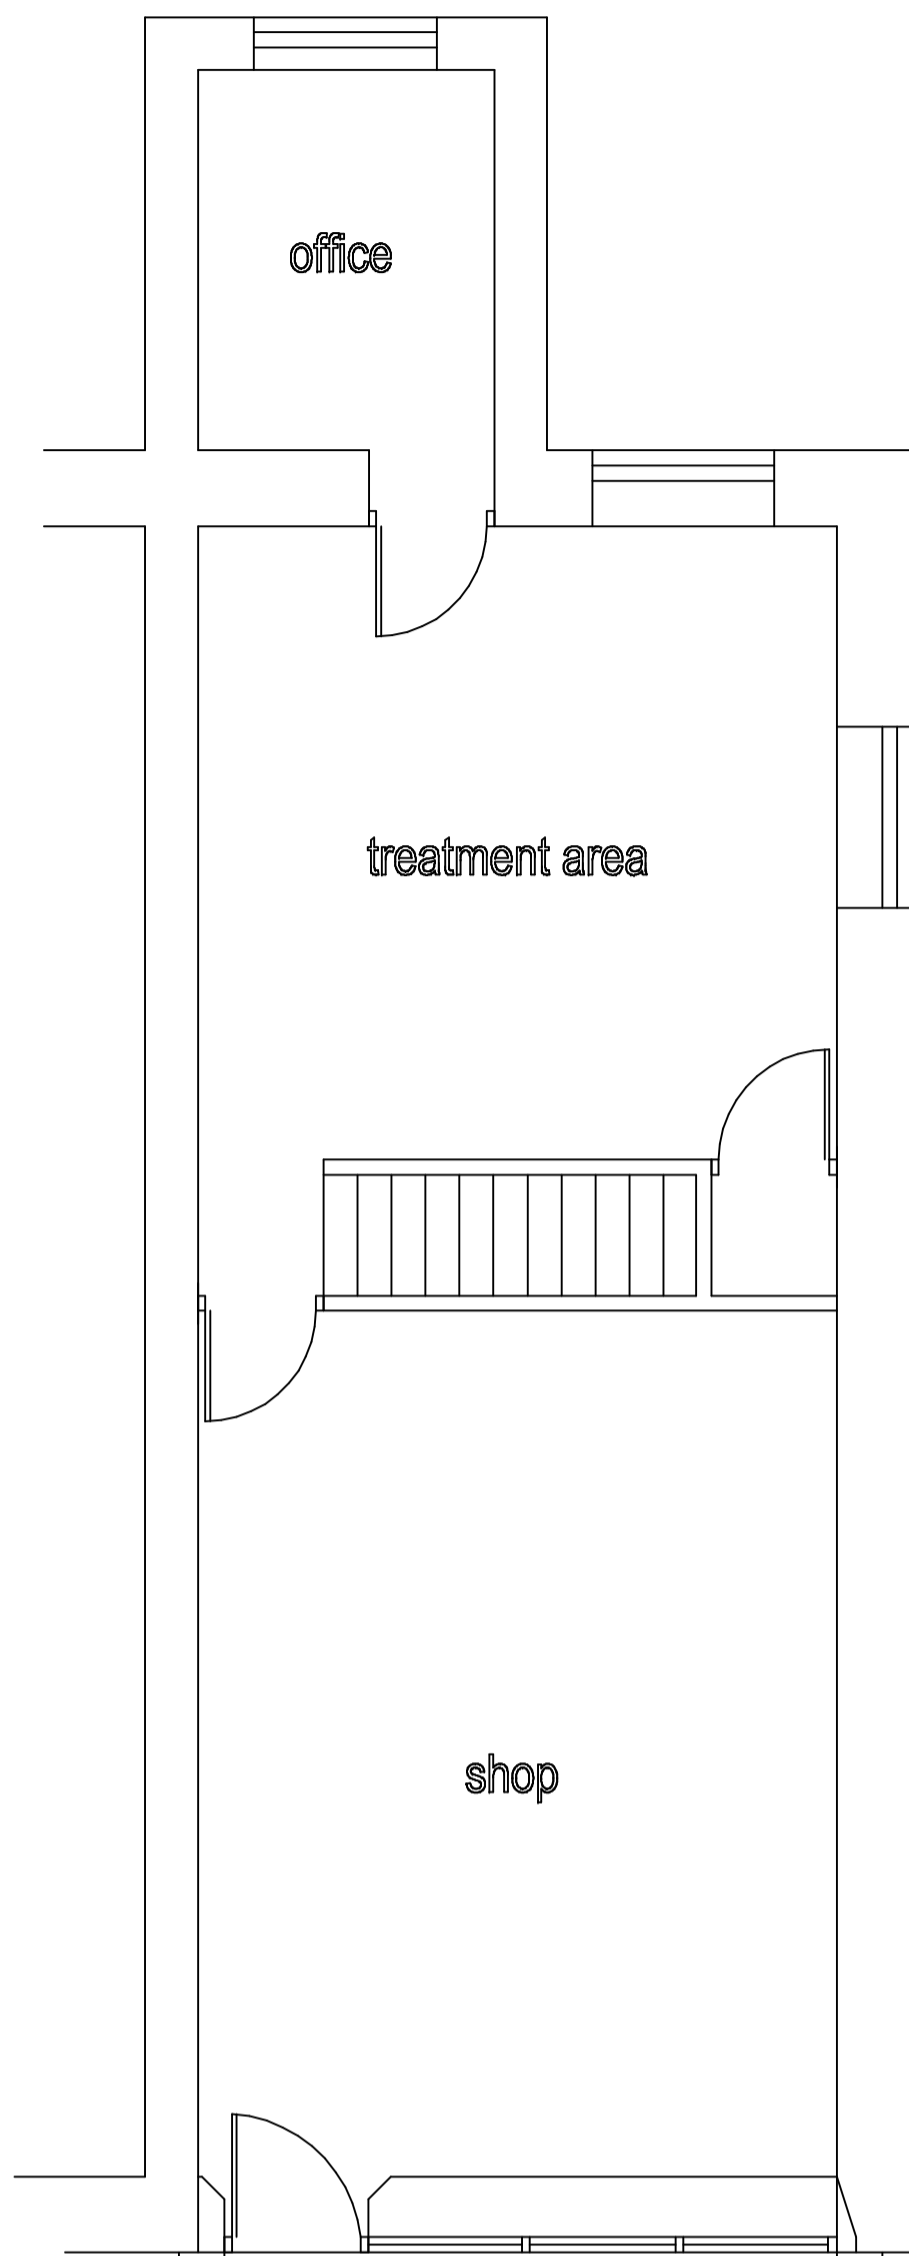

proposed ground floor plan

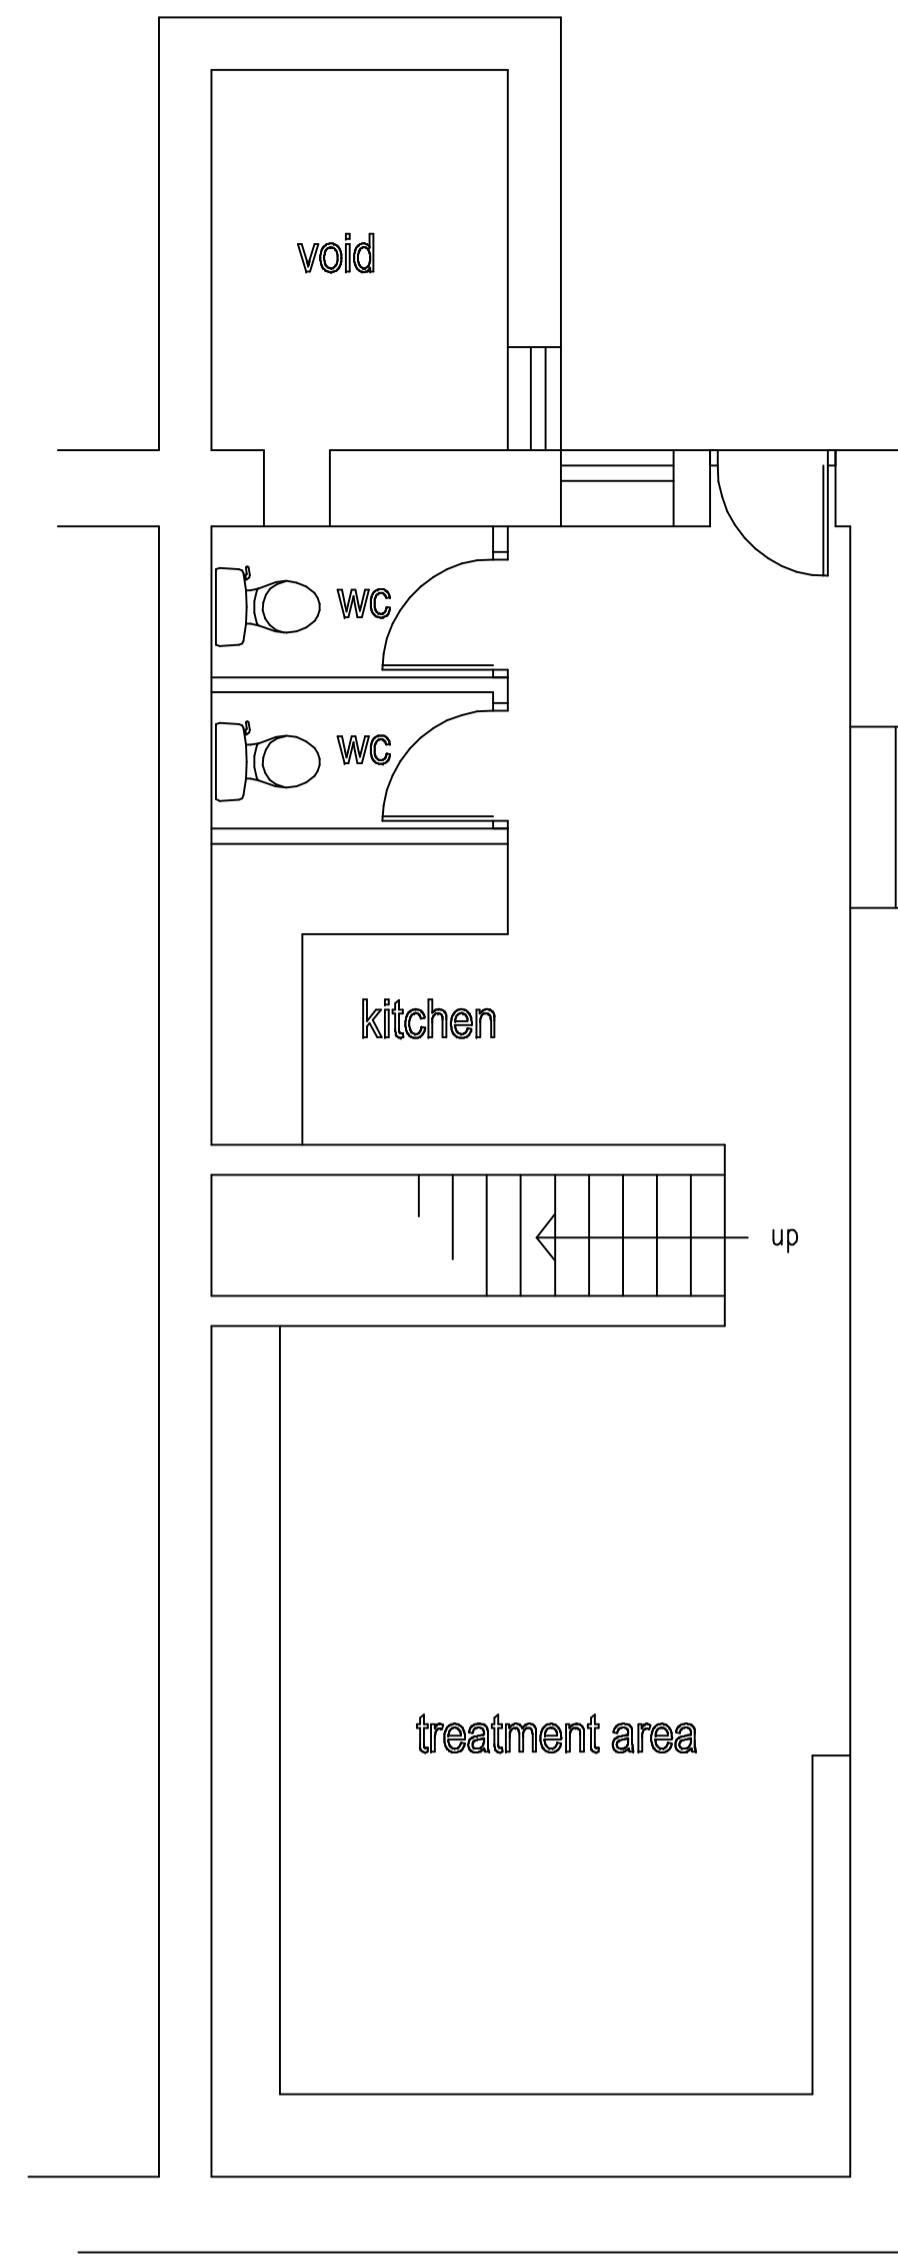


basement

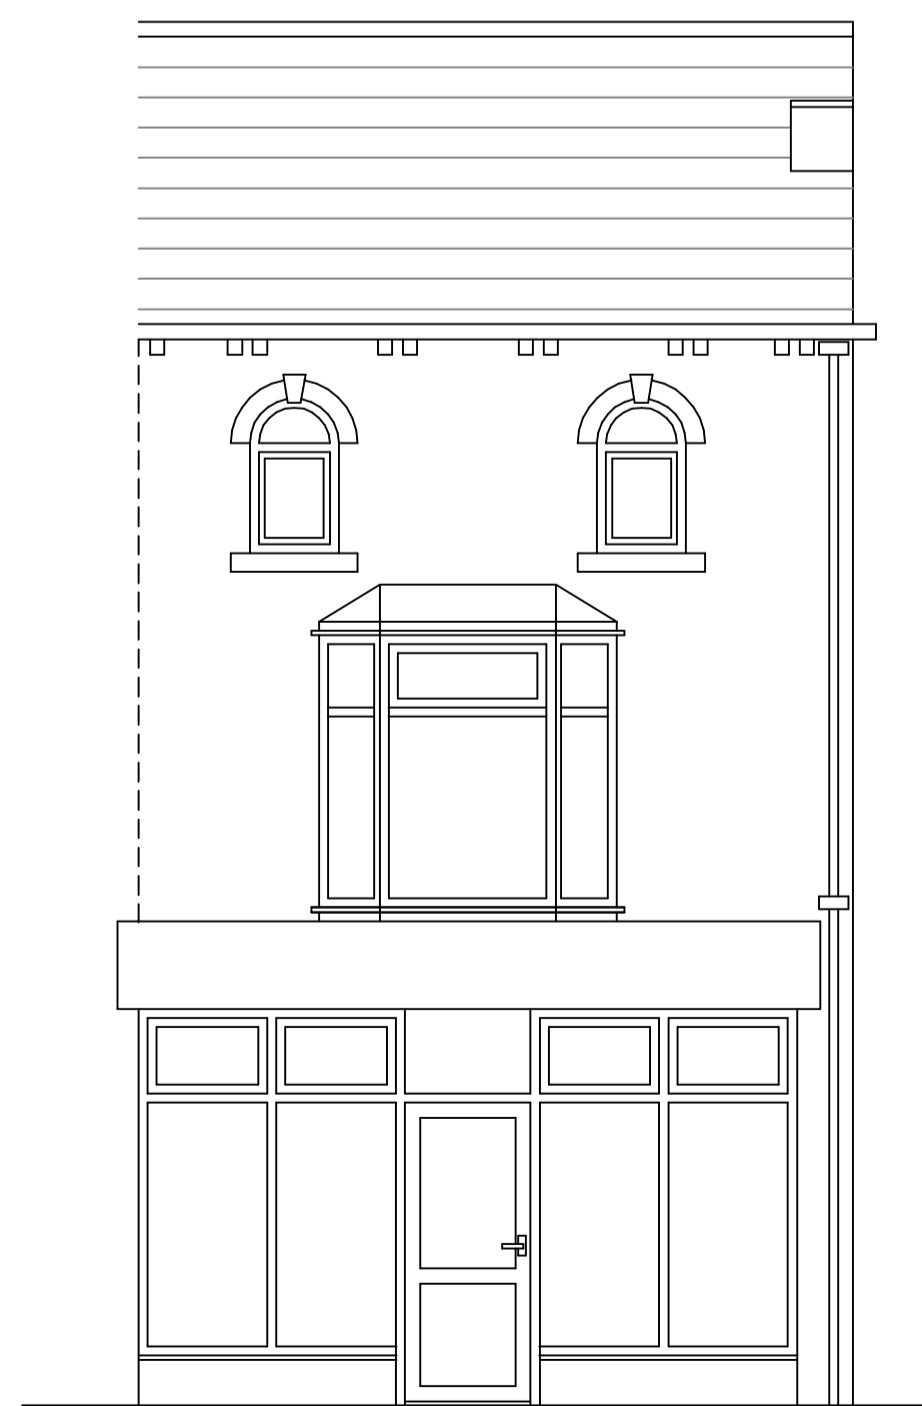

existing front elevation



proposed front elevation

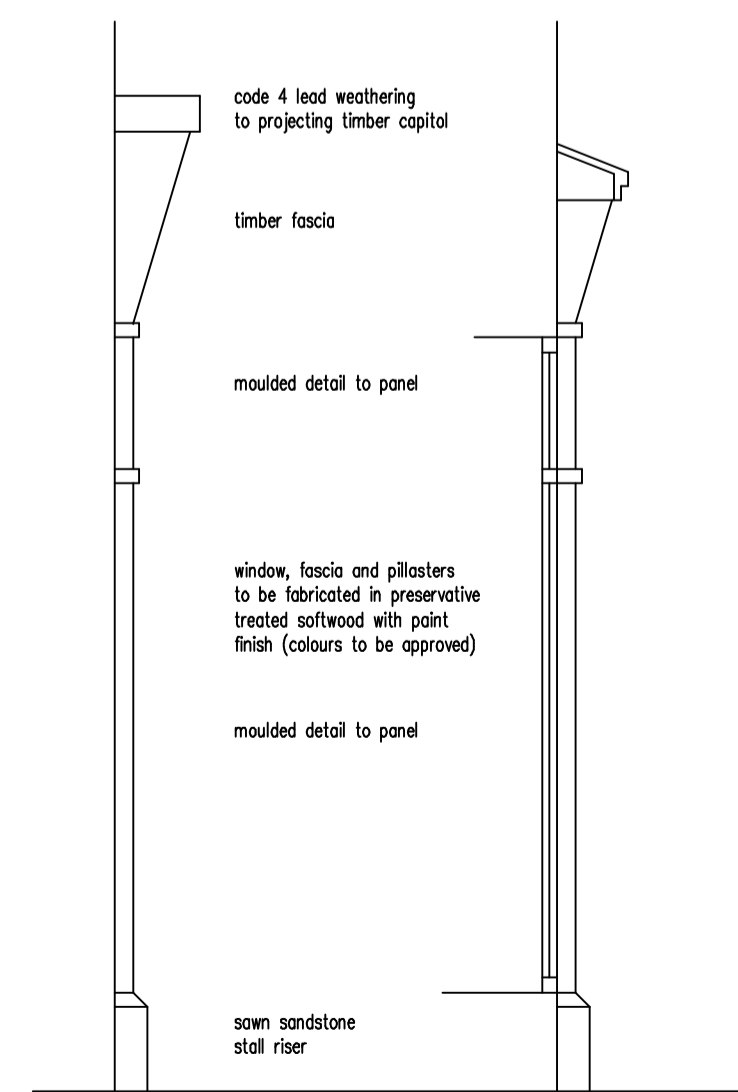

side elevation of pillar not to scale

section through fascia

proposed change of use from office to retail including new shopfront at
 602 Burnley Road
 Crawshawbooth
 Rossendale

scale 1:50 @ A1
 0m 5m
 linear scale 1:50 @ A1

Rae Connell Associates Building Design and Planning Consultants
 214 Burnley Road Bacup Lancashire 01706 873000