

Buy A Plan


UK's Fastest and Easiest Planning Site

2014/175



29 MAY 2014

50 Tonacliffe Road, Rochdale, OL12 8SS

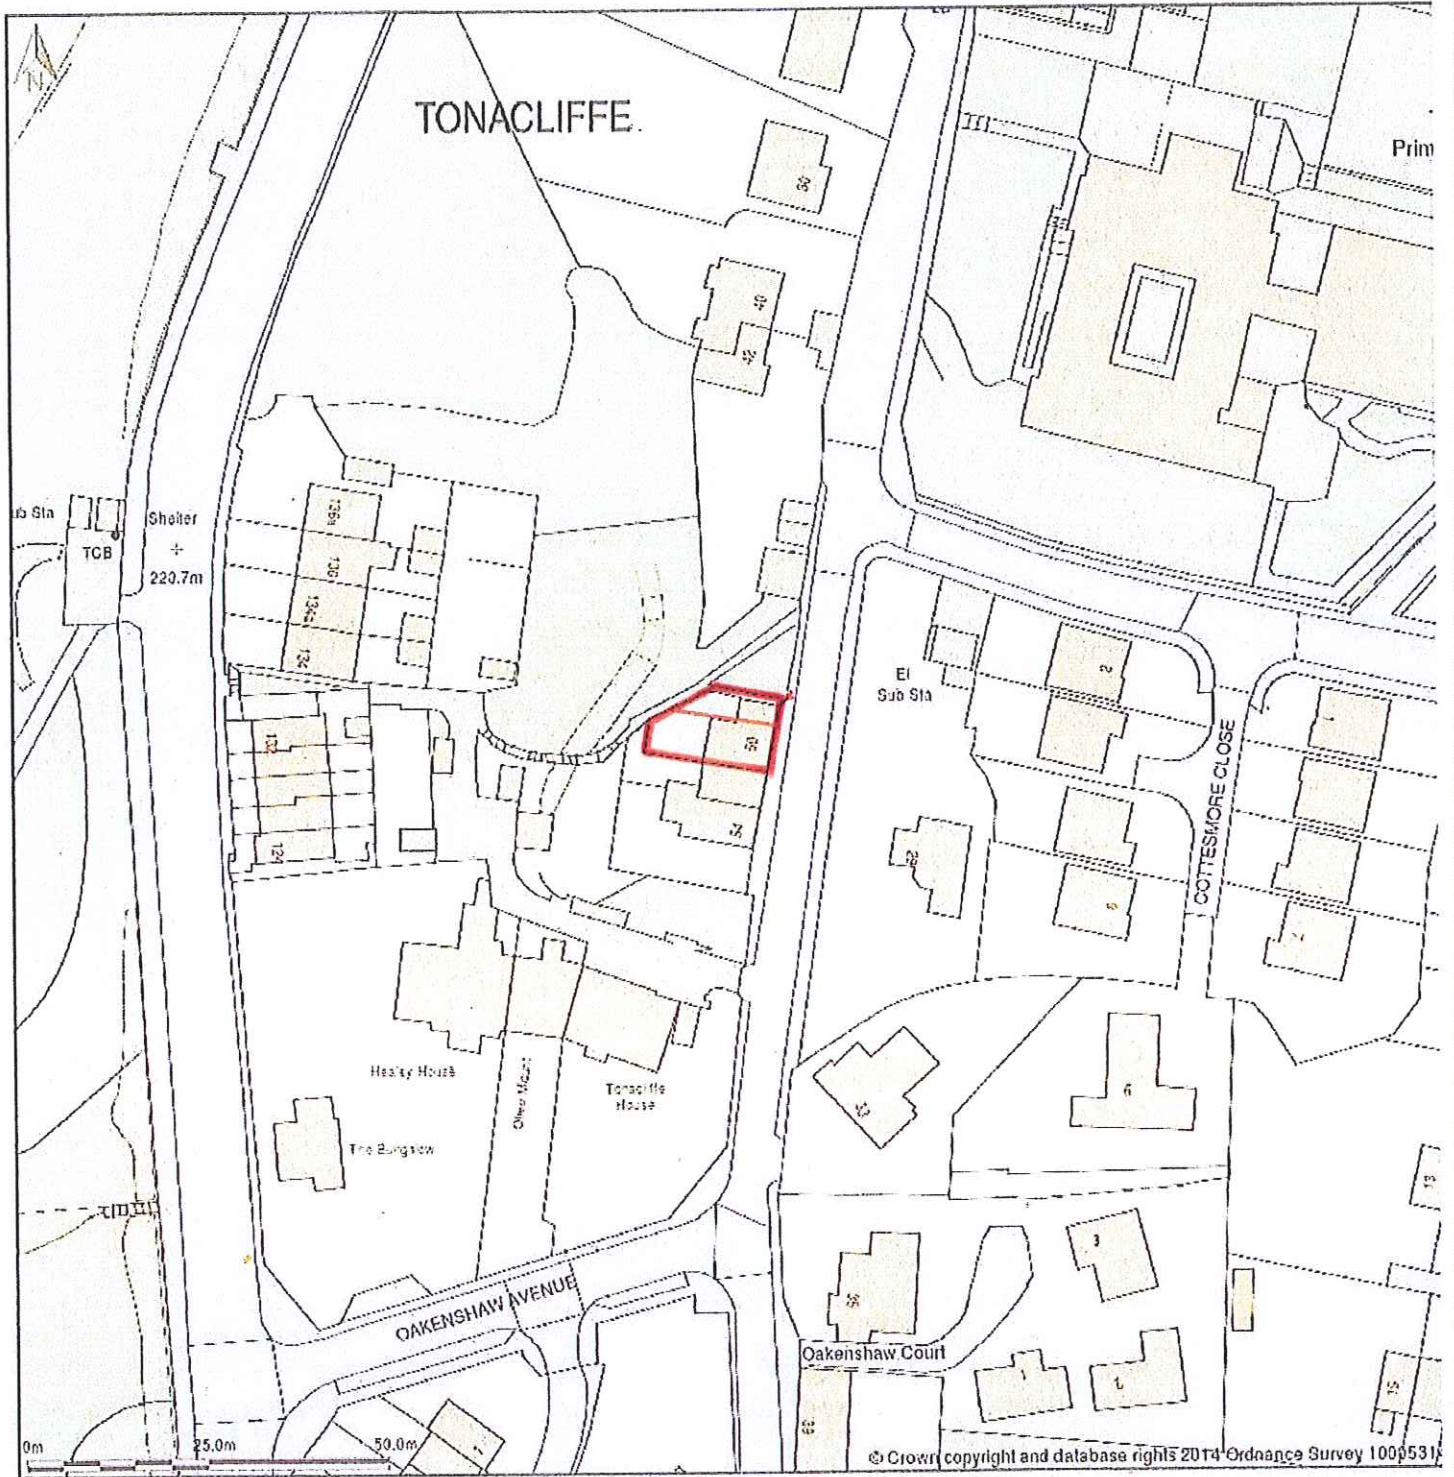

owns area bounded by: 388158.0,416783.0 388358.0,416983.0 (at a scale of 1:1250) The representation of a road, track or path is no evidence of a right of way. The representation of a boundary is no evidence of a property boundary.

16th Apr 2014 from the Ordnance Survey National Geographic Database and incorporating surveyed revision available at this date. Reproduction in whole or part is prohibited without the permission of Ordnance Survey. © Crown copyright 2014. Supplied by buyaplan.co.uk a licensed Ordnance Survey partner (100053143). Unique plan reference: #00032538-20D

Ordnance Survey and the OS Symbol are registered trademarks of Ordnance Survey, the national mapping agency of Great Britain. Buy A Plan logo, pdf design and the buyaplan.co.uk are trademarks of Buy A Plan Inc Ltd 2014



Existing Ground Floor Plan

Drawing
Existing Ground Floor Plan

Address
50 Tonnaccliffe Road,
Whitworth

Client
A. Neel

Dwg No
5016/01

Scale
1:50

DJ Hancock Design

99 Lon Y Gors

Pensarn

Abergele


LL22 7SA

Tel 01745 799359

Mob 07599 008 791

2014/175


29 MAY 2014

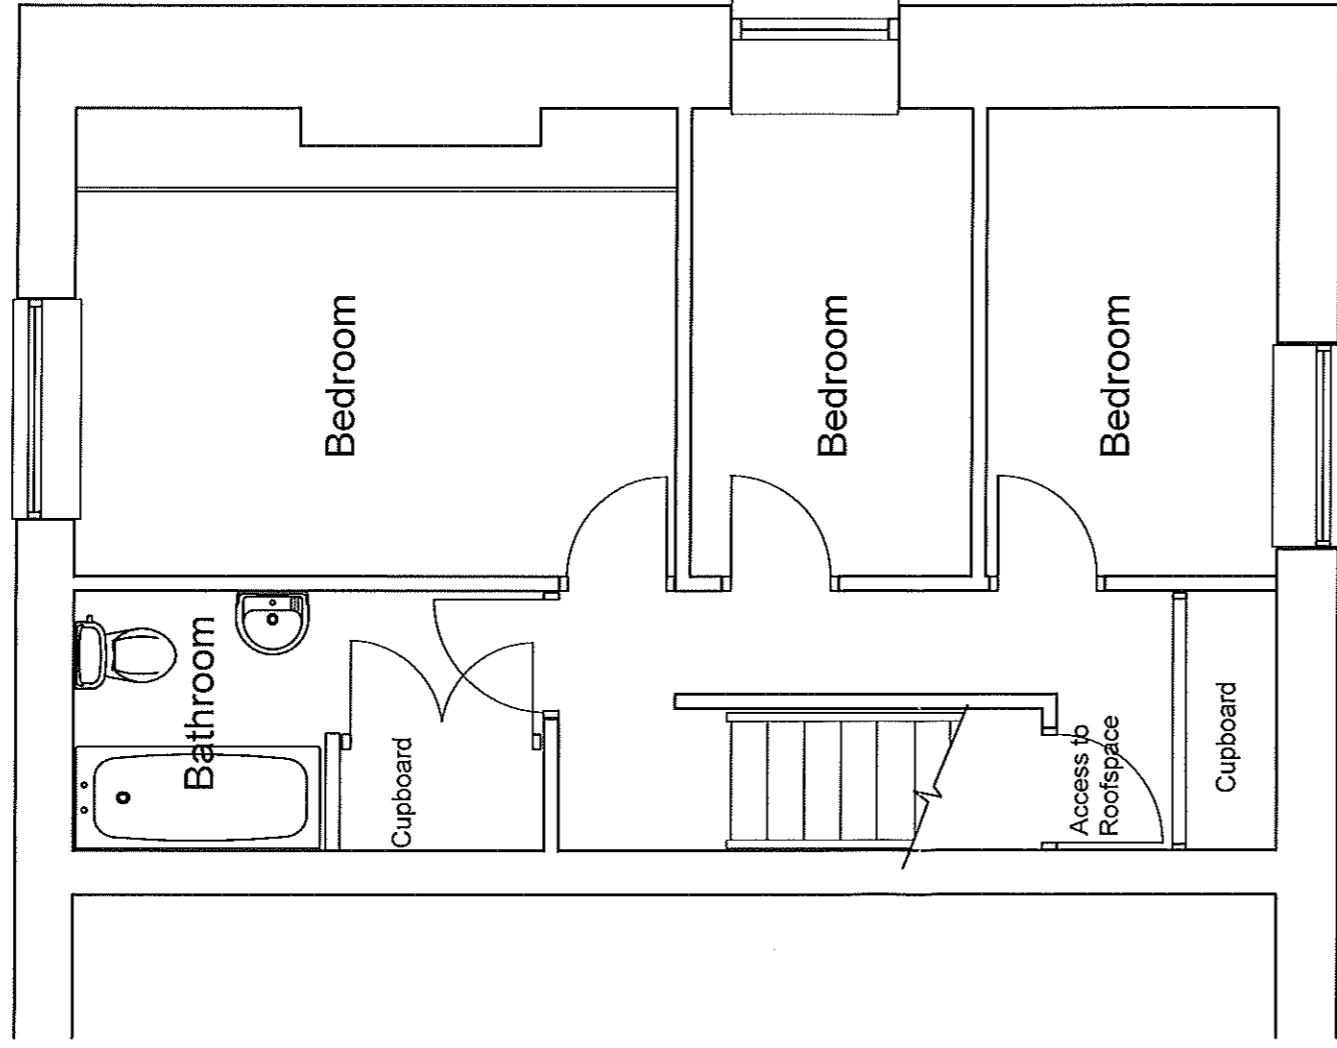


Existing First Floor Plan

2014/0175
29 MAY 2014


Drawing
 Existing & Proposed First
 Floor Plan
 Address
 55 Tonnaclyffe Road,
 Whitworth
 Client
 A. Neal
 Dwg No
 5016/05
 Scale
 1:50
 DJ Hancock Design
 99 Lon Y Gors
 Pensarn
 Abergele
 LL22 7SA
 Tel 01745 799359
 Mob 07599 008 791

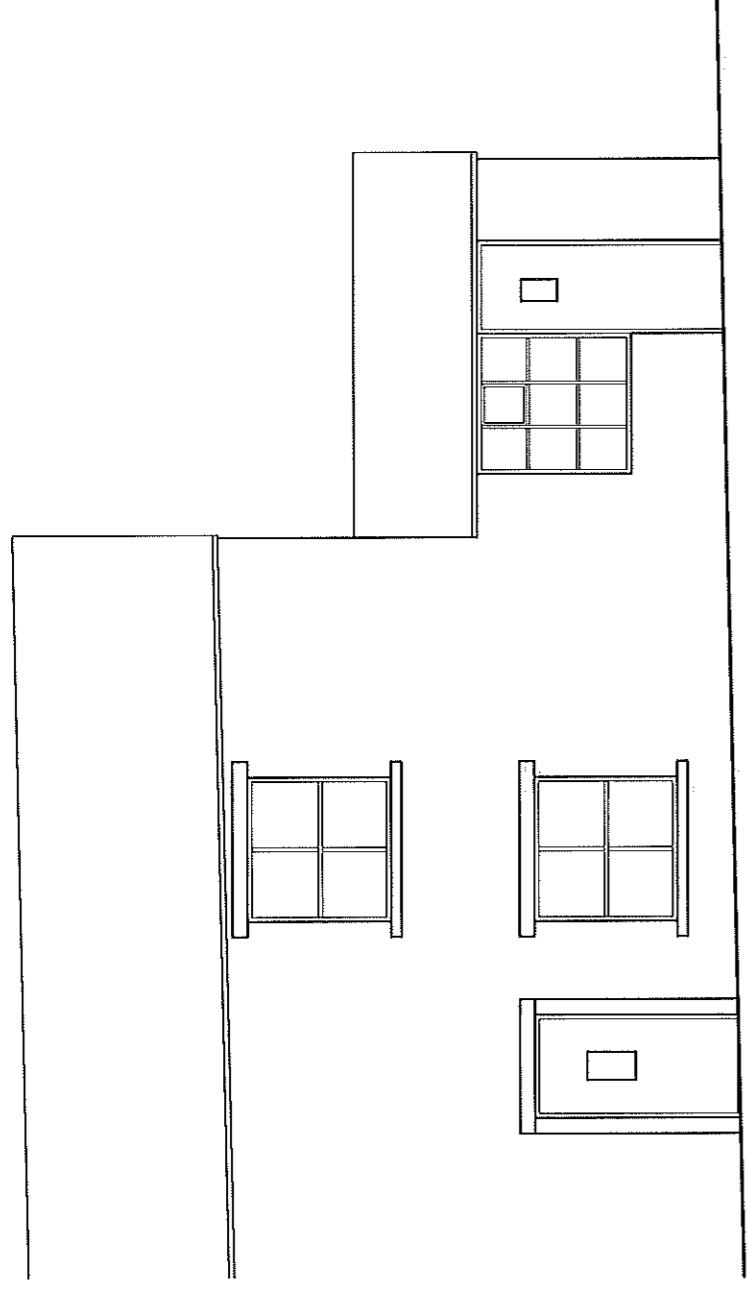

Existing Front Elevation

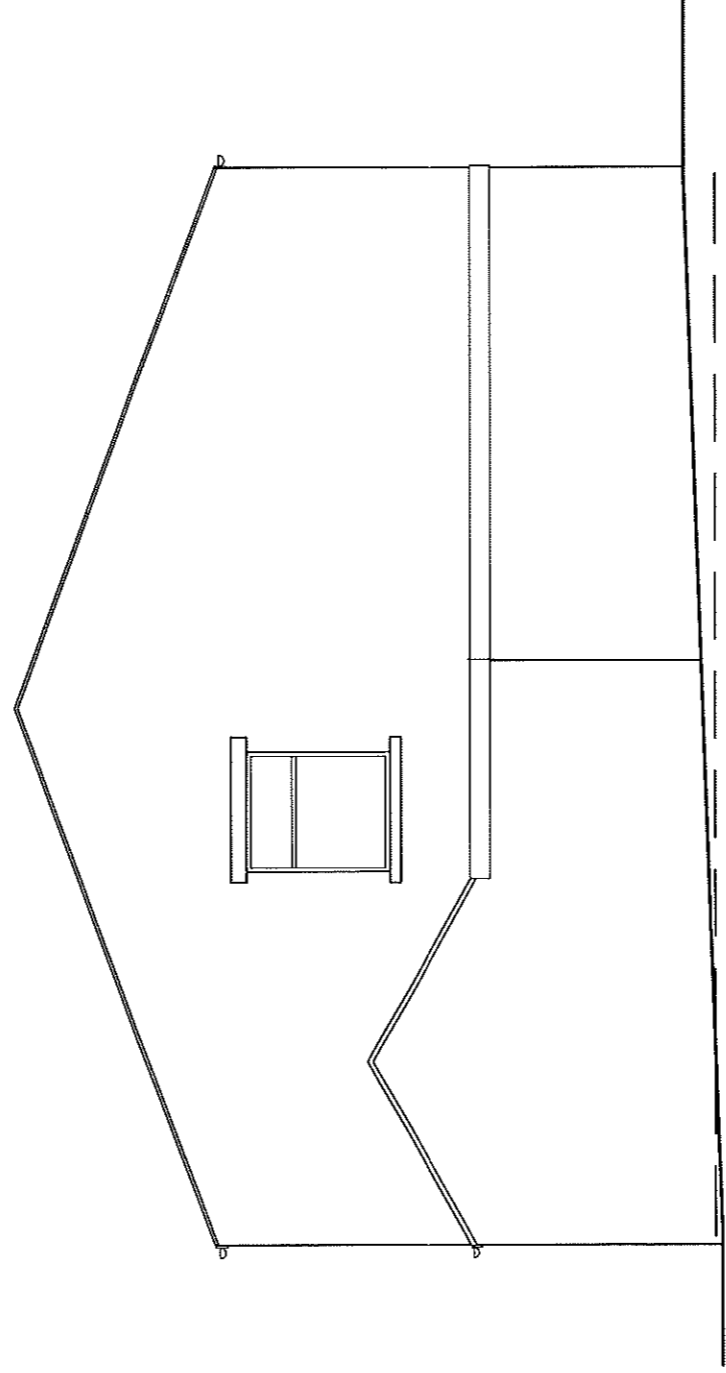


Existing Side Elevation

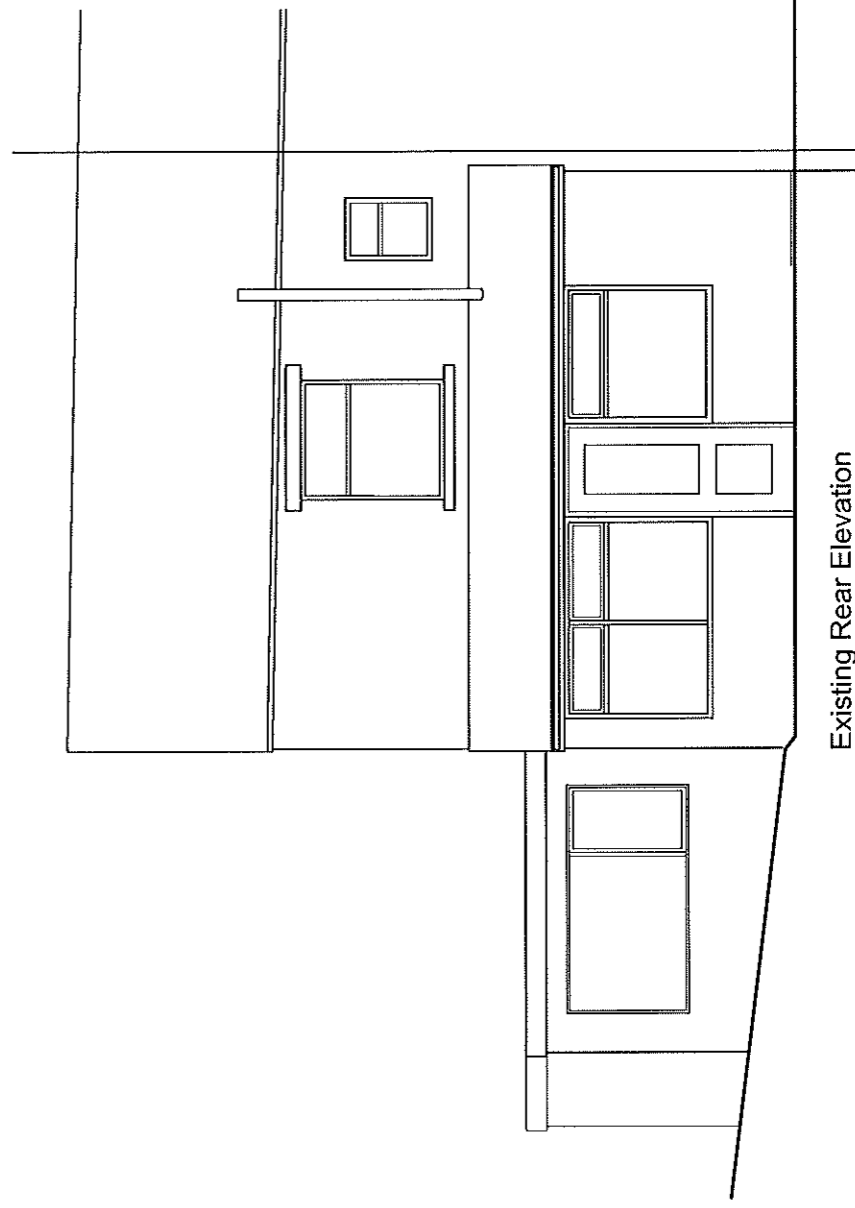

Existing Rear Elevation

2014/175
29 MAY 2014

Drawing Existing Elevations
Address 50 Tonnaclyffe Road,
Whitworth
Client A. Neal
Dwg No 906/2
Scale 1:50
DJ Hancock Design
99 Lon Y Gars
Pensarn
Abergelle
LL22 7SA
Tel 01745 799359
Mob 07599 008 791

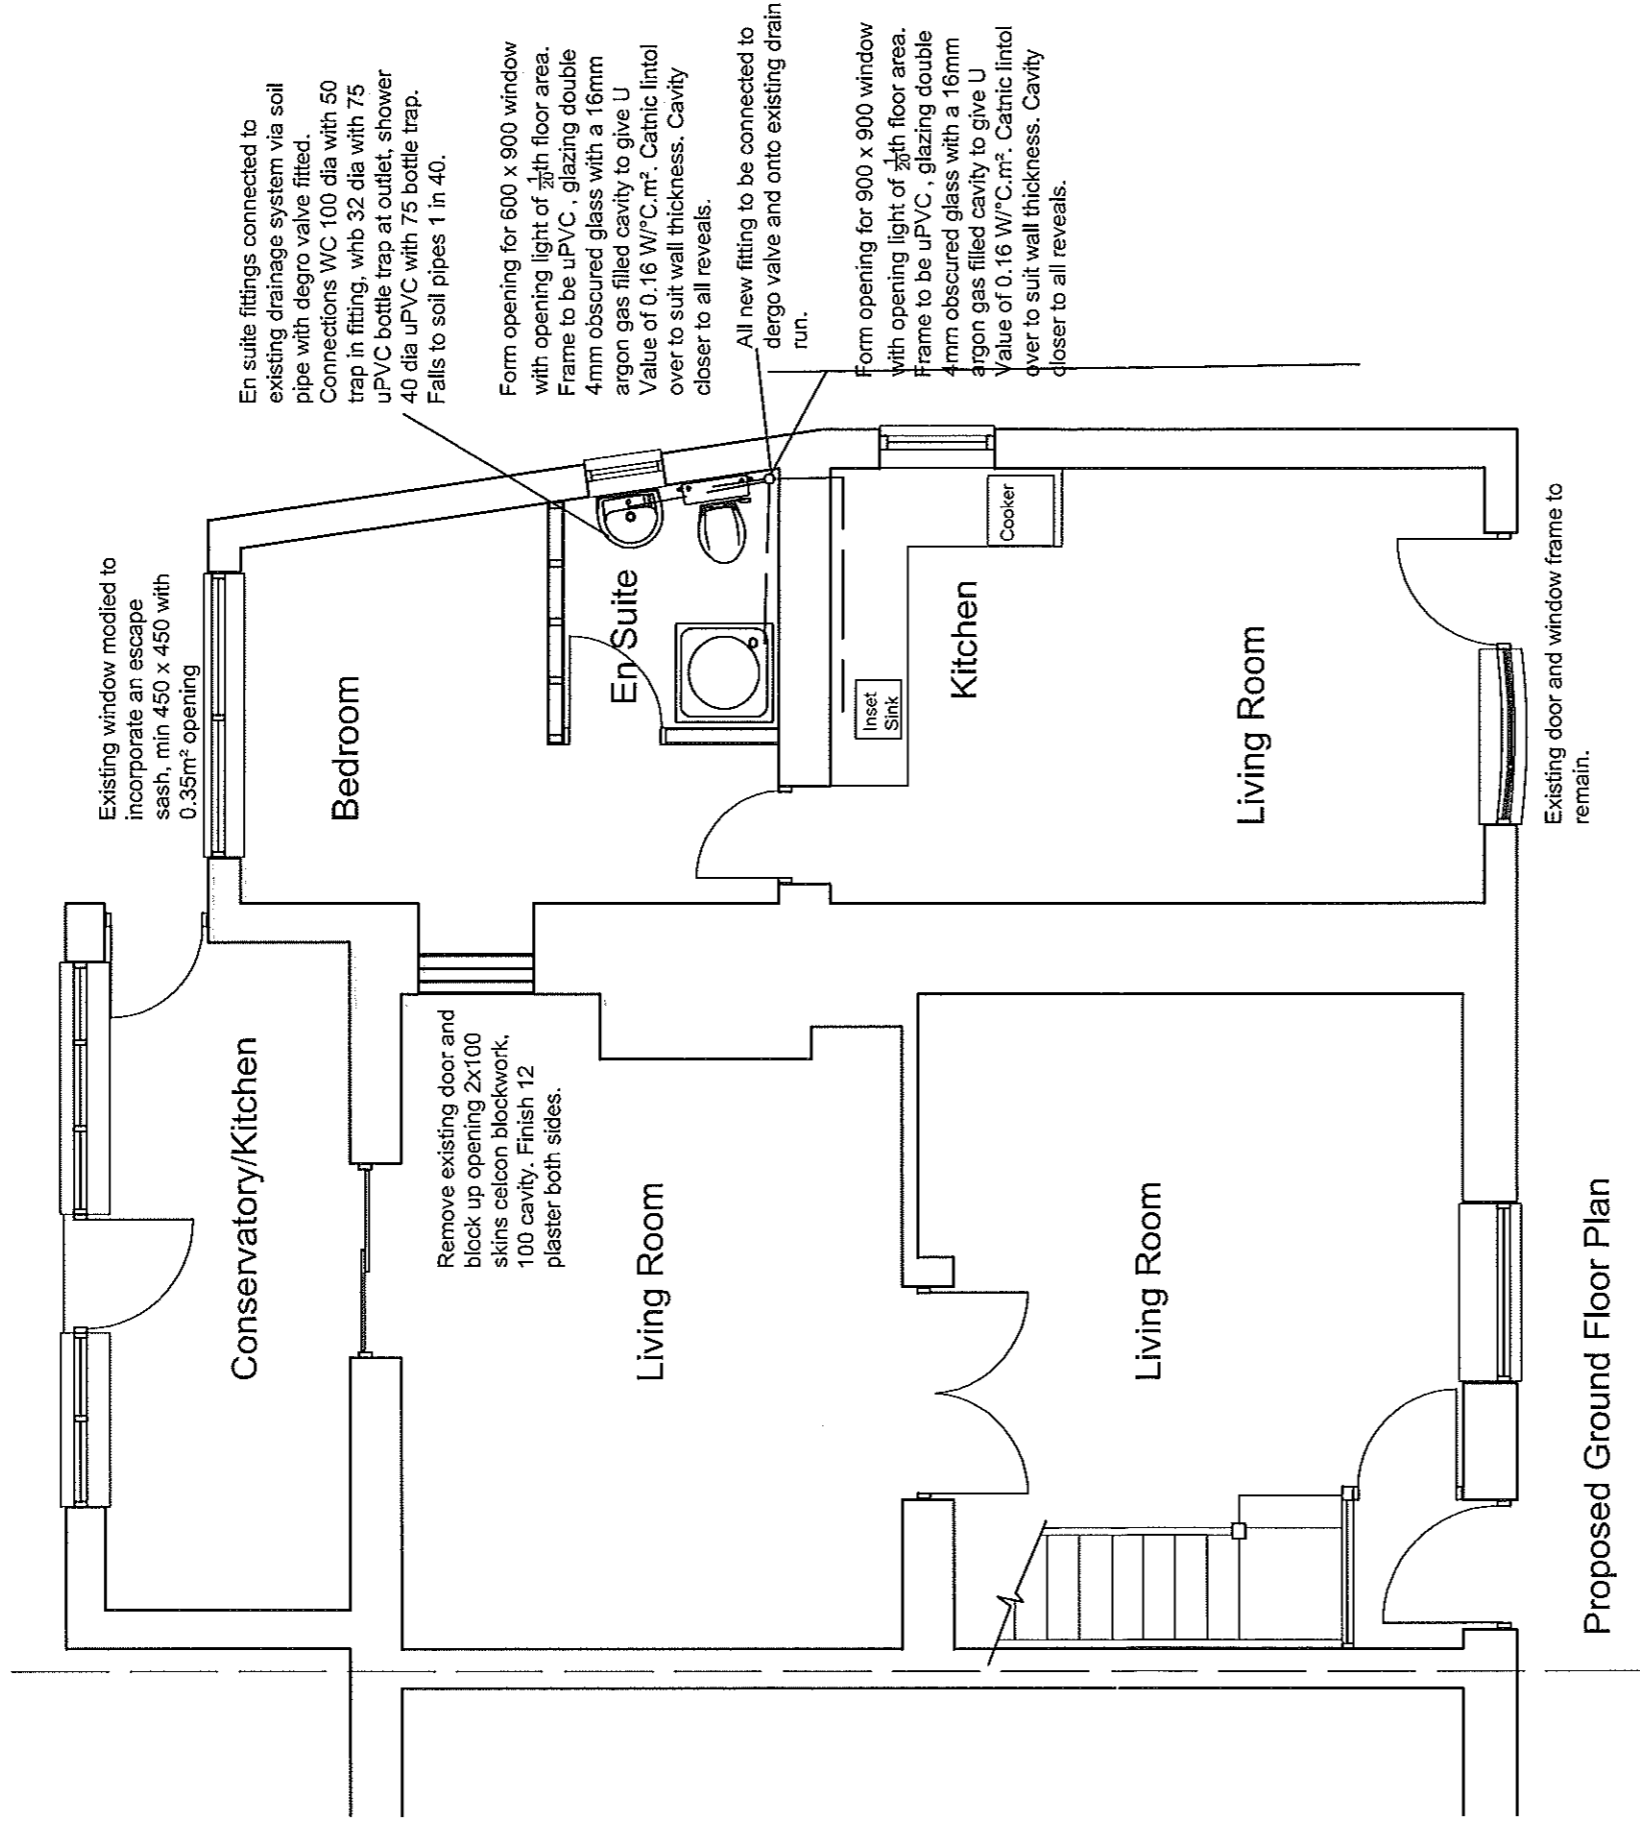

Proposed Ground Floor Plan

2014/175

29 MAY 2014

Drawing
 Proposed Ground Floor Plan


Address
 55 Tonnacliffe Road,d
 Whitworth

Client
 A. Neel


Dwg No
 5016/03

Scale
 1:50


DJ Hancock Design
 99 Lon Y Gors
 Pensarn
 Abergele
 LL22 7SA
 Tel 01745 799359
 Mob 07599 008 791

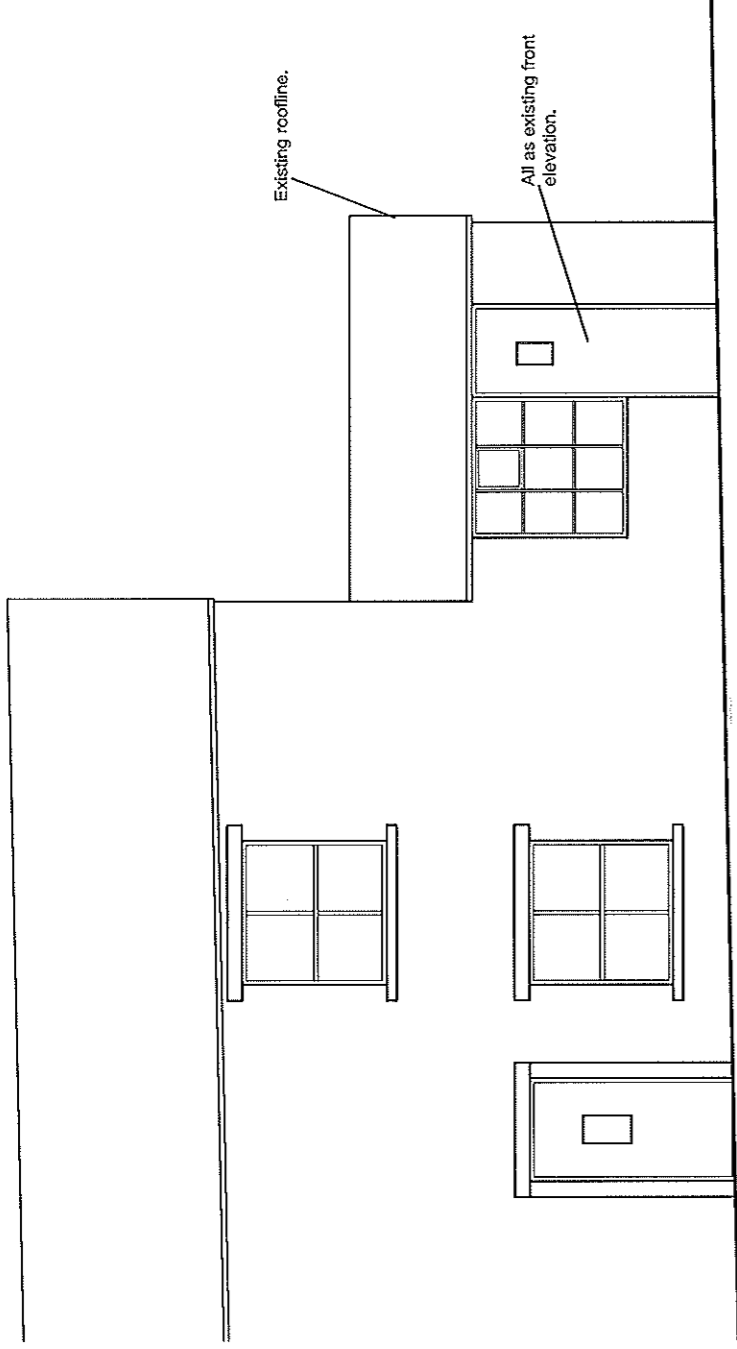

Proposed Front Elevation

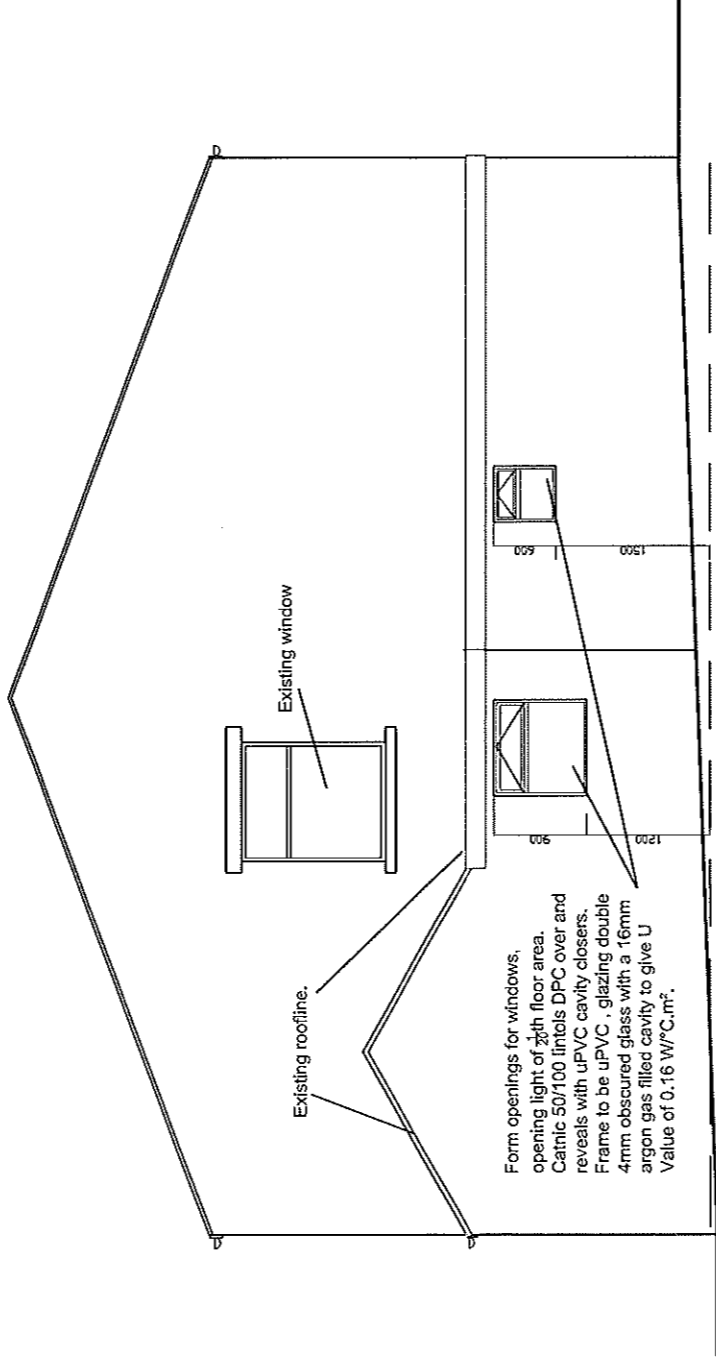

Proposed Side Elevation

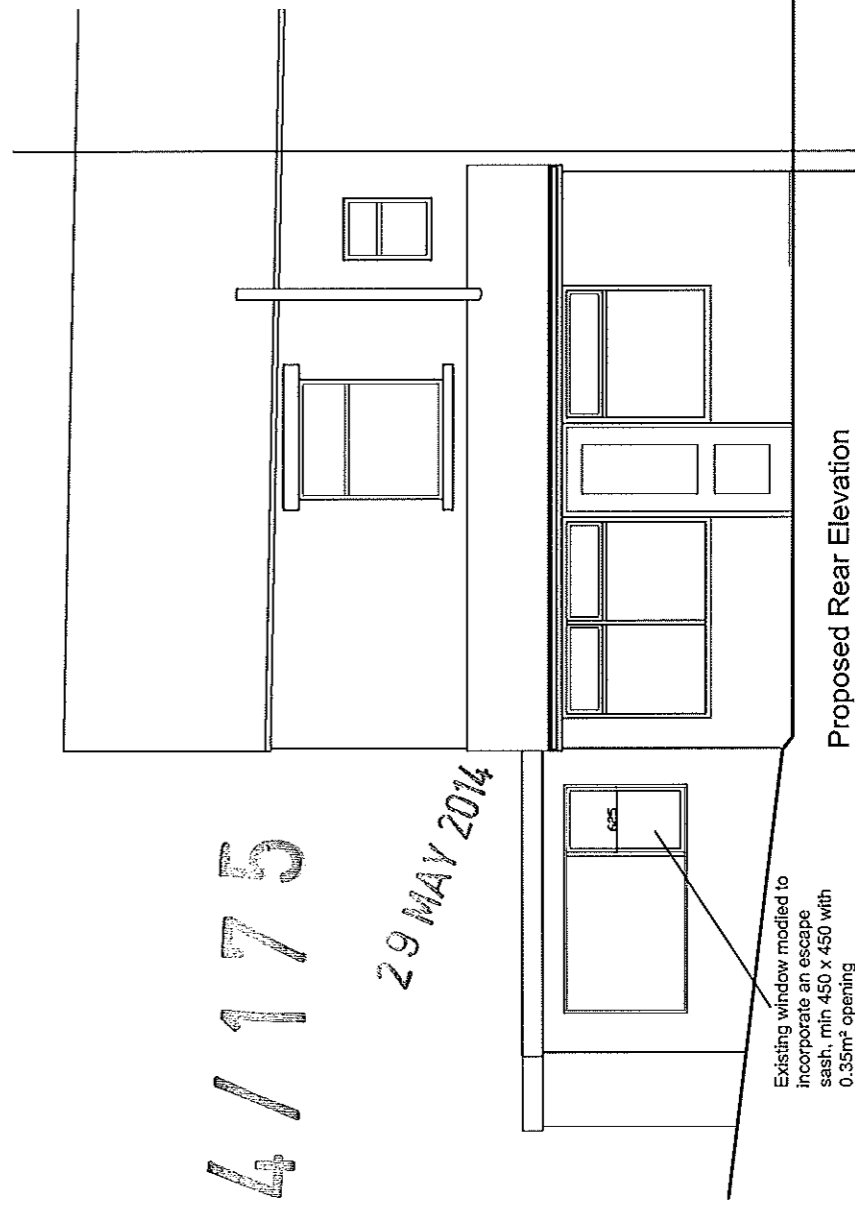

Proposed Rear Elevation

2014/175

29 MAY 2014