


LOCATION PLAN 1:1250




1 = 1250

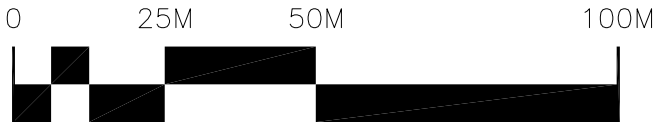


GONSHAW ASSOCIATES
 CHARTERED ARCHITECT

3 KENDAL DRIVE GATLEY CHEADLE SK8 4QJ
 TEL: 0161 408 4882 MOBILE 07711583075
 Email: ron@gonshaw-associates.com

CLIENT.	MR A PILKINGTON		
SITE/CONTRACT	NEW HOUSE AT 10 KINGSTON CRESCENT		
TITLE.	LOCATION PLAN		
DATE	MAY 14	SCALE.	AS SHOWN
DWG No.	40150/ 20		

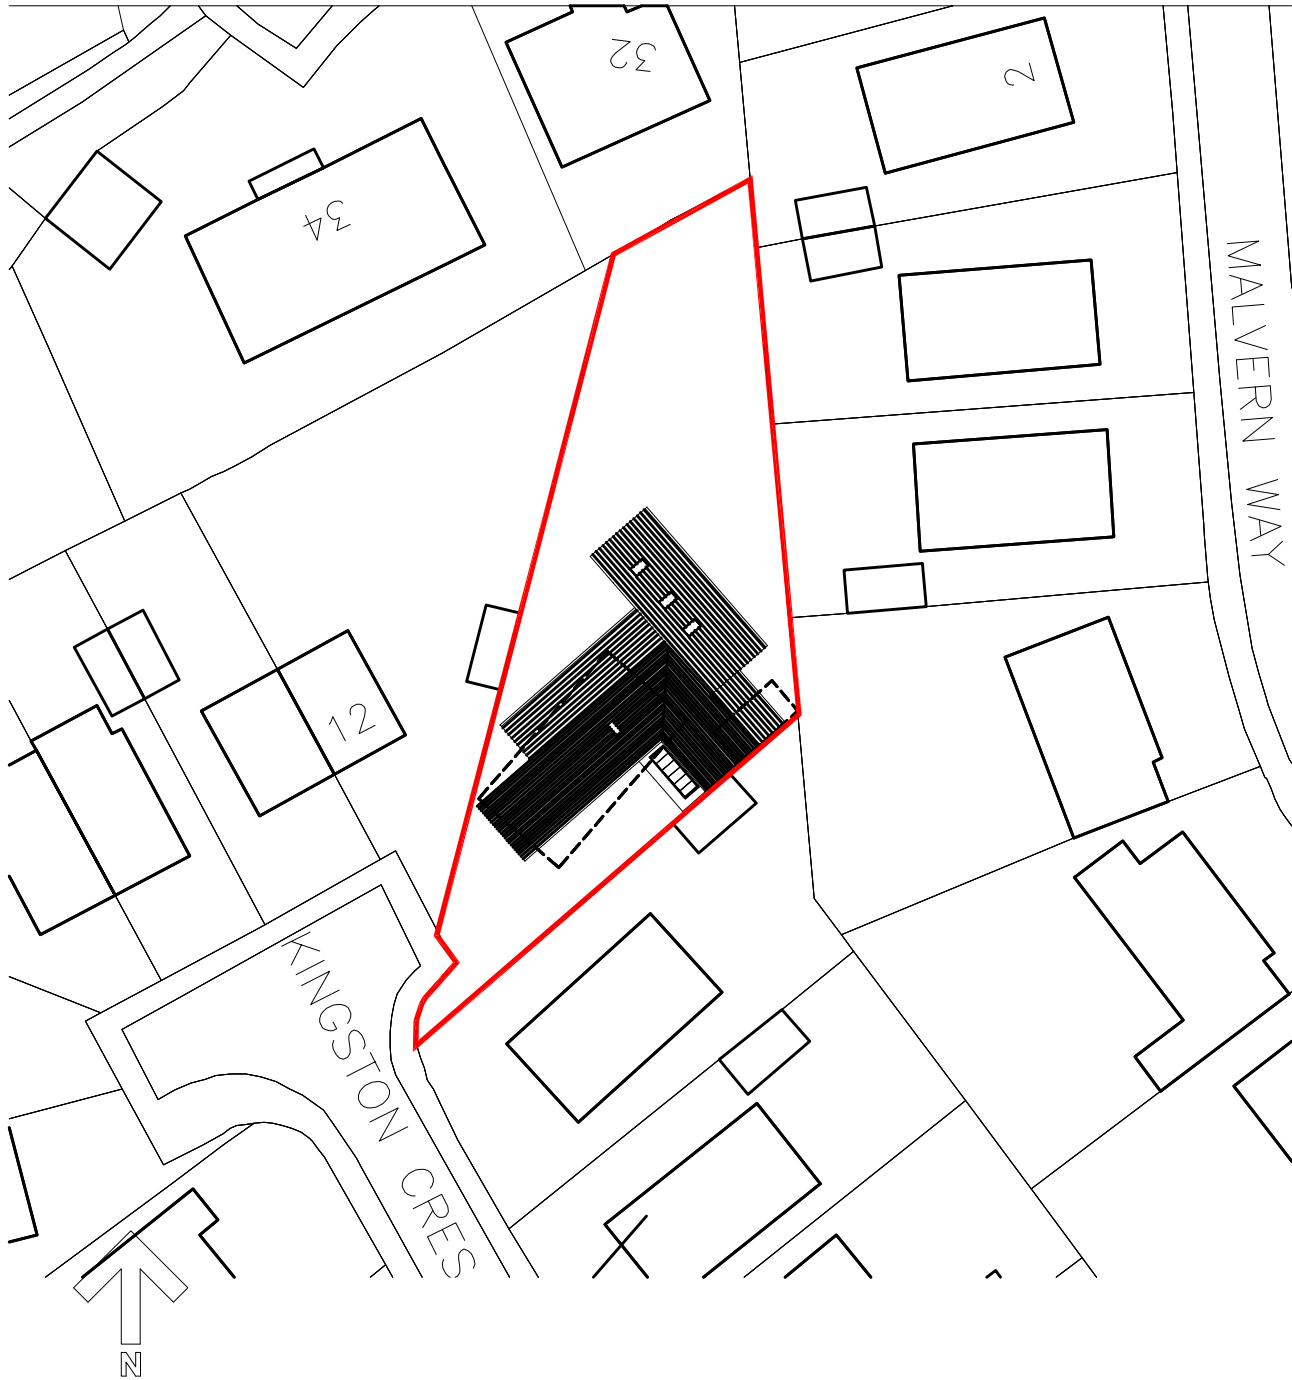

BLOCK PLAN 1:500

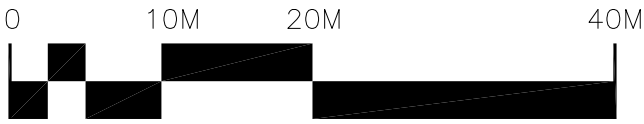


1 = 500





3 KENDAL DRIVE GATLEY CHEADLE SK8 4QJ
TEL: 0161 408 4882 MOBILE 07711583075
Email: ron@gonshaw-associates.com

CLIENT.	MR A PILKINGTON		
SITE/CONTRACT	NEW HOUSE AT 10 KINGSTON CRESCENT		
TITLE.	BLOCK PLAN		
DATE	MAY 14	SCALE	AS SHOWN
DWG No.	40150/21		

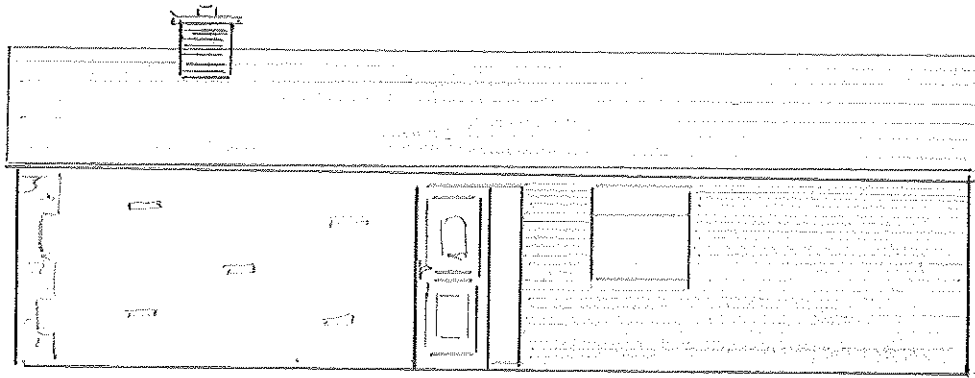


MAIN ENTRANCE

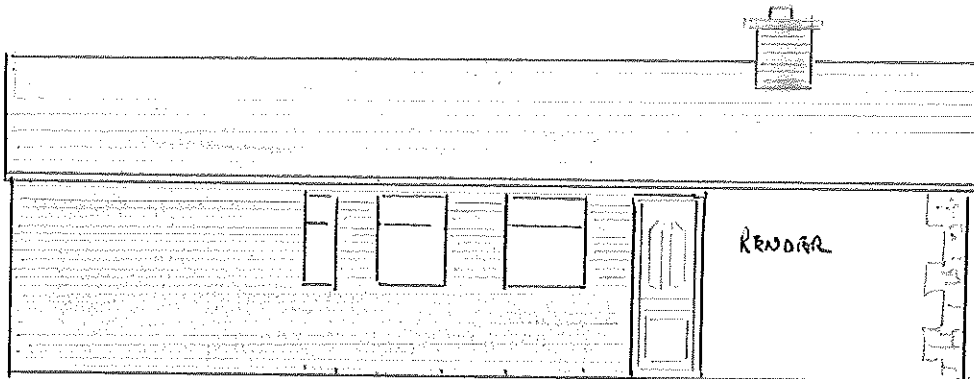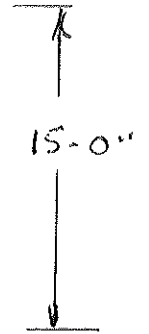


KITCHEN ENTRANCE

2014/237

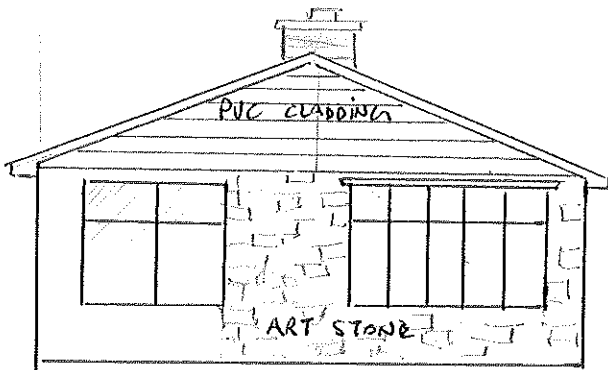

FRONT

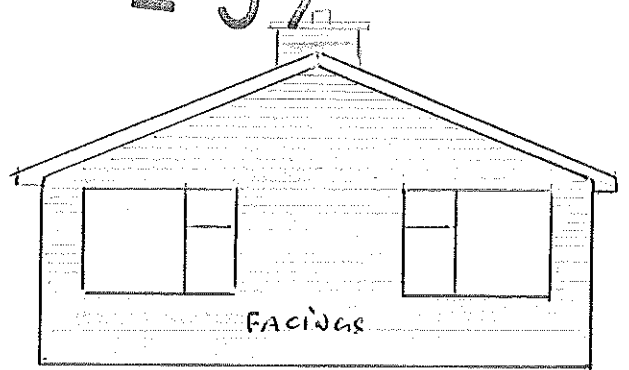



REAR

19 JUN 2016

EXISTING BUCKLOW
10 KIDGTON CRESCENT
HOLMSHURST

PLANNING NO PP/033911/27

 

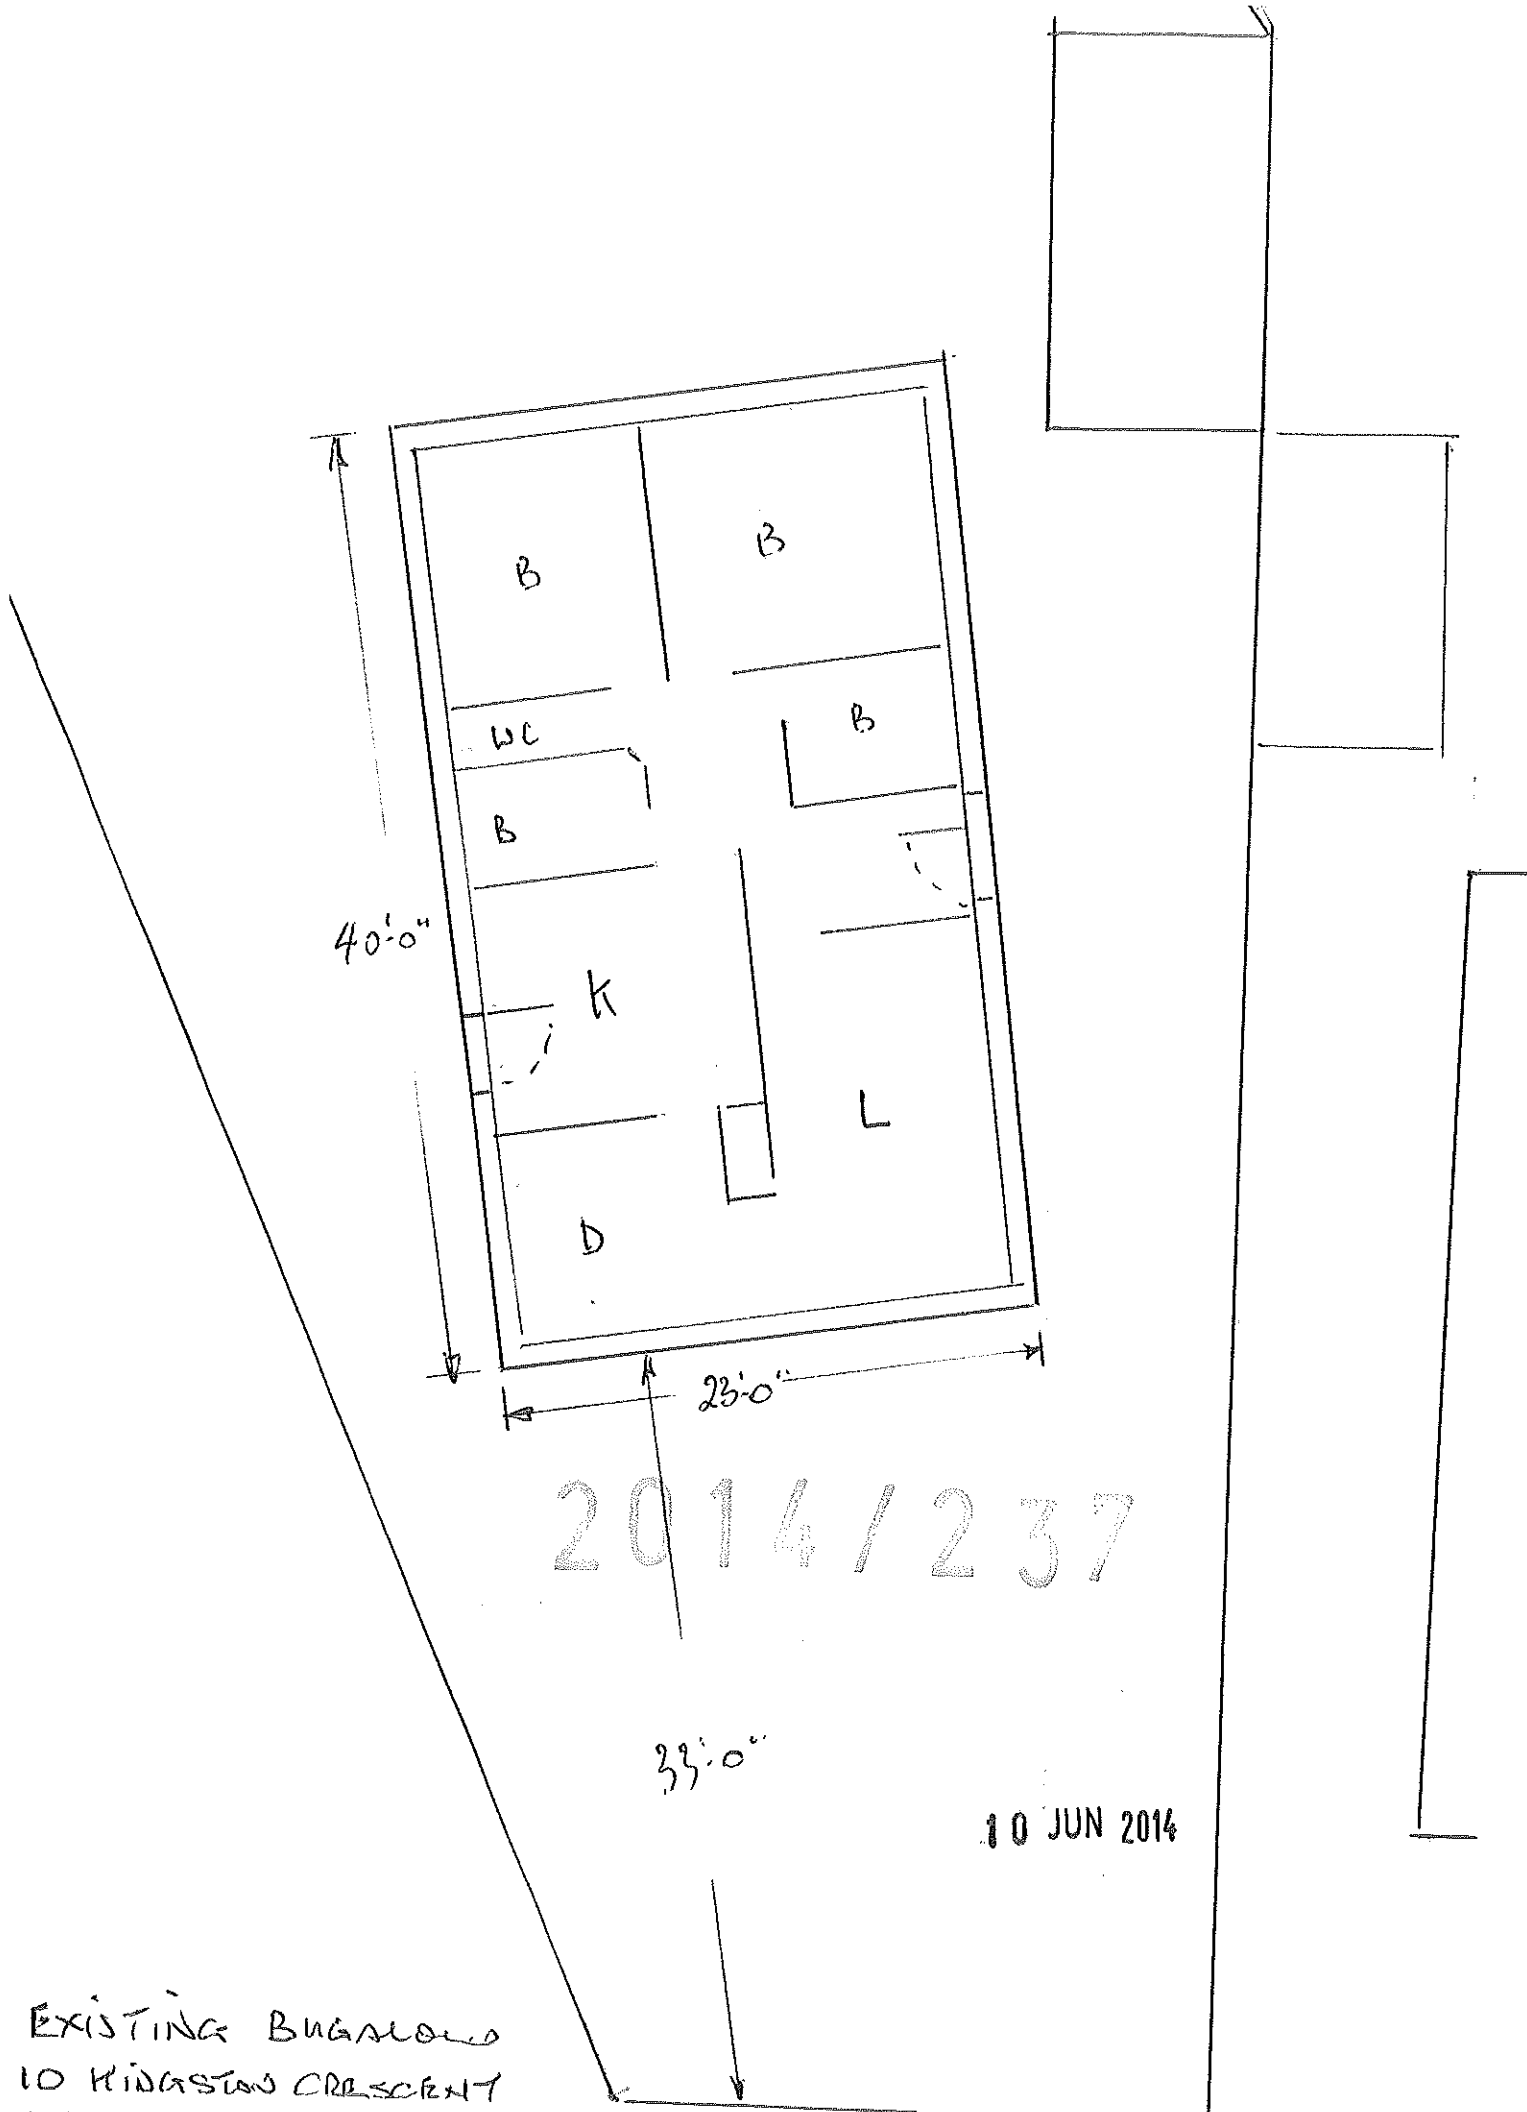


2014/237

10 JUN 2014

EXISTING BUNGALOW
 10 KINGSTON CRESCENT
 HELMSHORE
 PLANNING NO PP/03391127

SCALE 1/8" = 1 FT

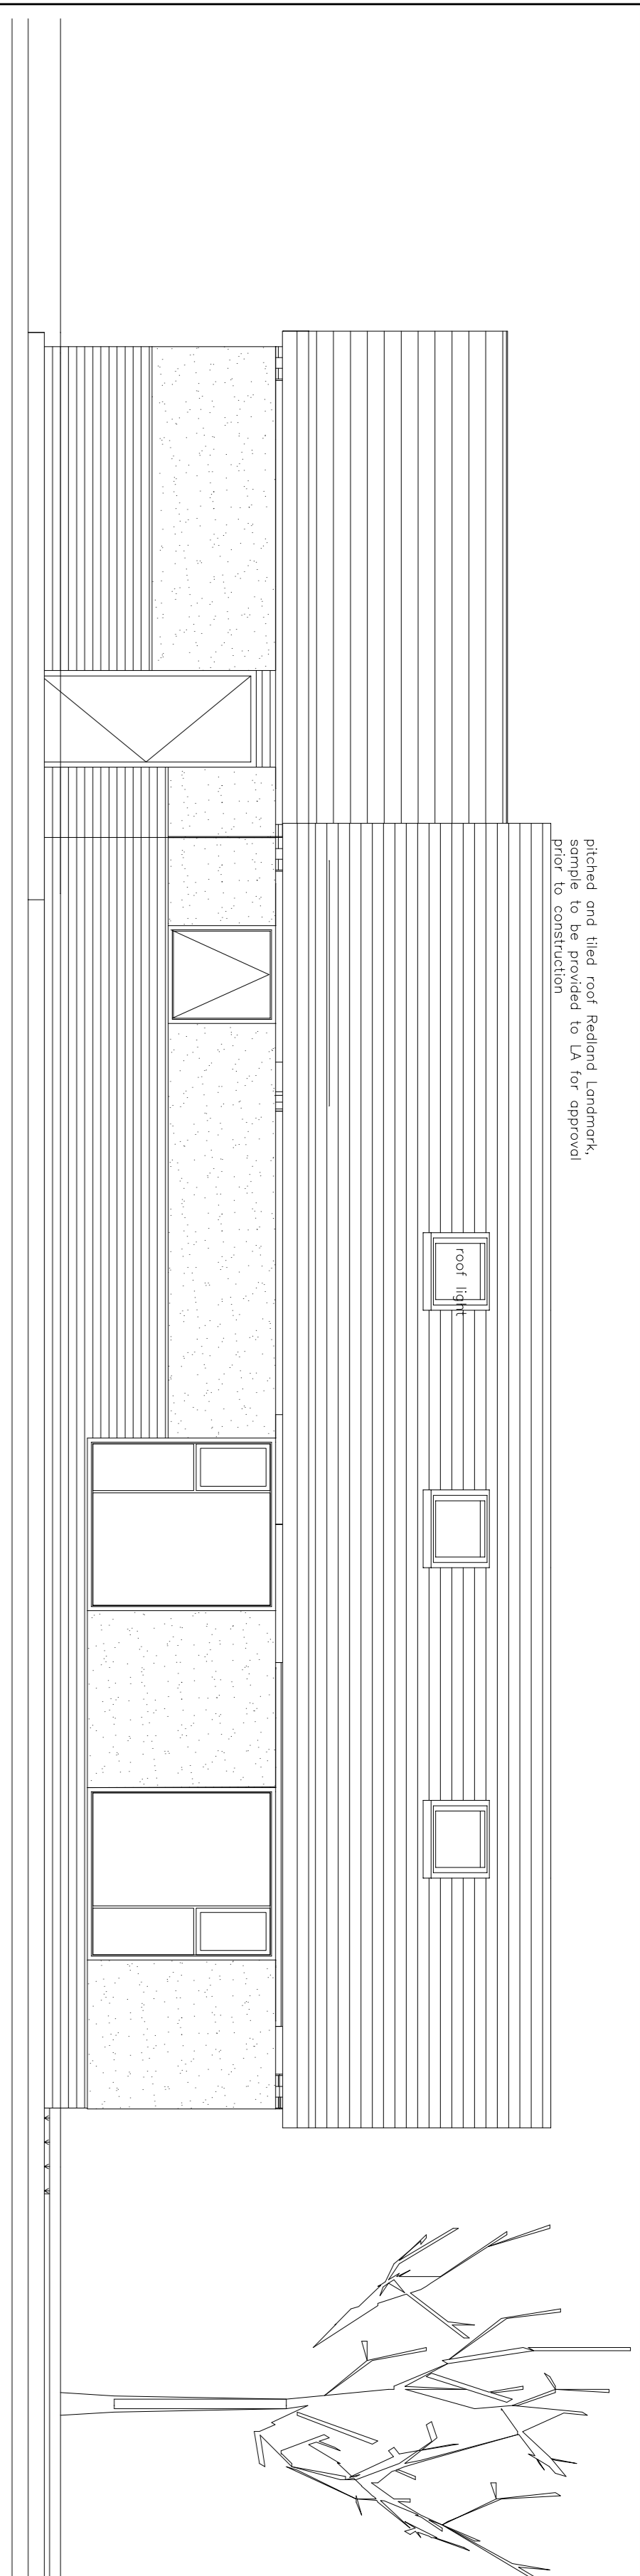


pitched and tiled roof Redford Landmark, sample to be provided to LA for approval prior to construction

Roof light

NORTH EAST ELEVATION

pitched and tiled roof Redford Landmark, sample to be provided to LA for approval prior to construction

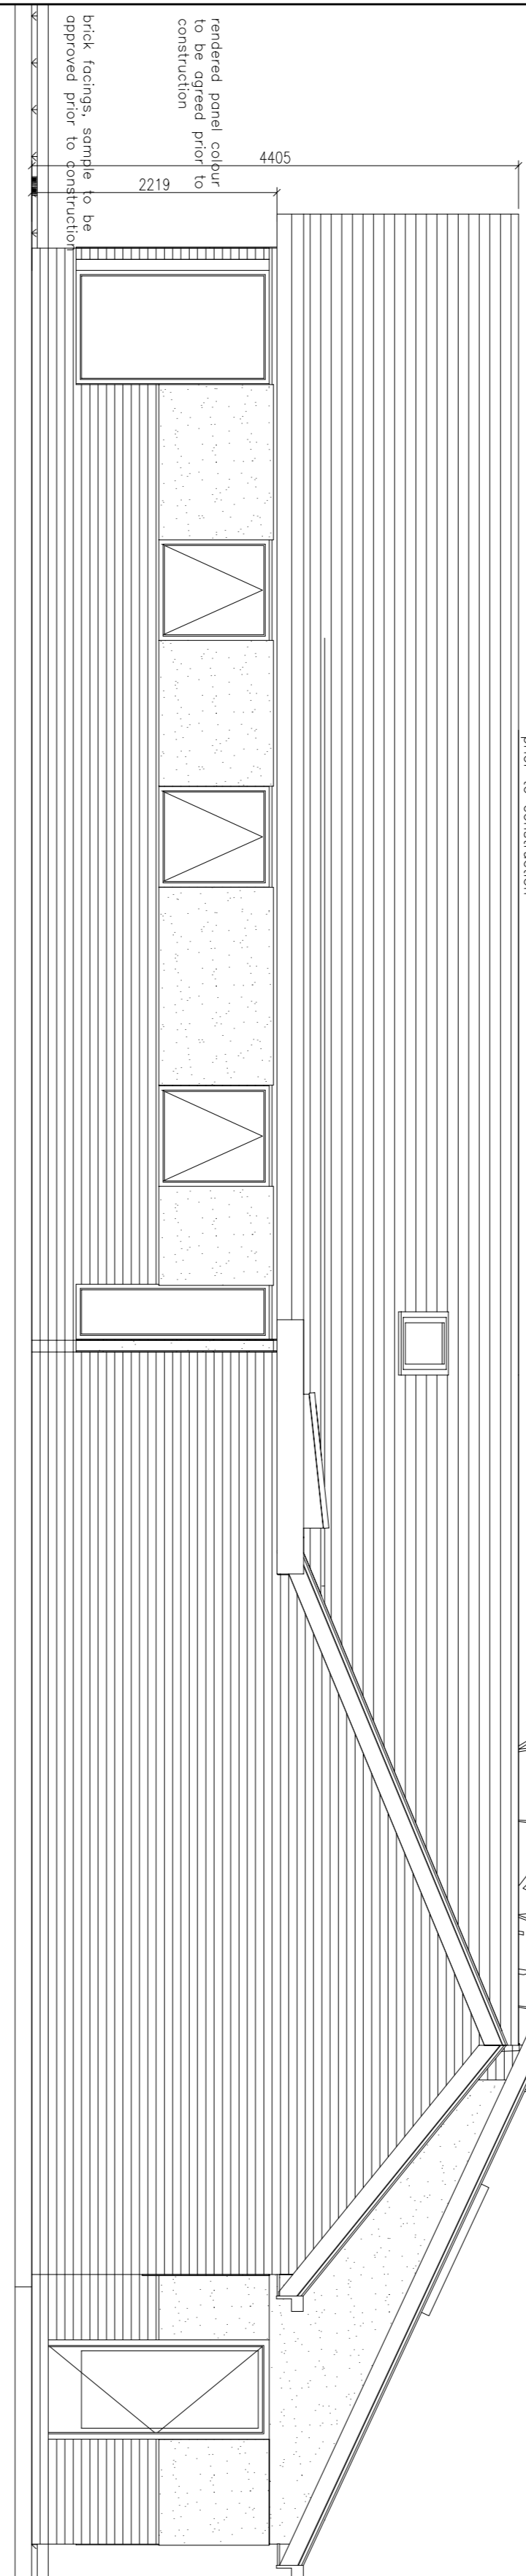


rendered panel colour to be agreed prior to construction

4405

2219

brick fittings, sample to be approved prior to construction


SOUTH EAST ELEVATION

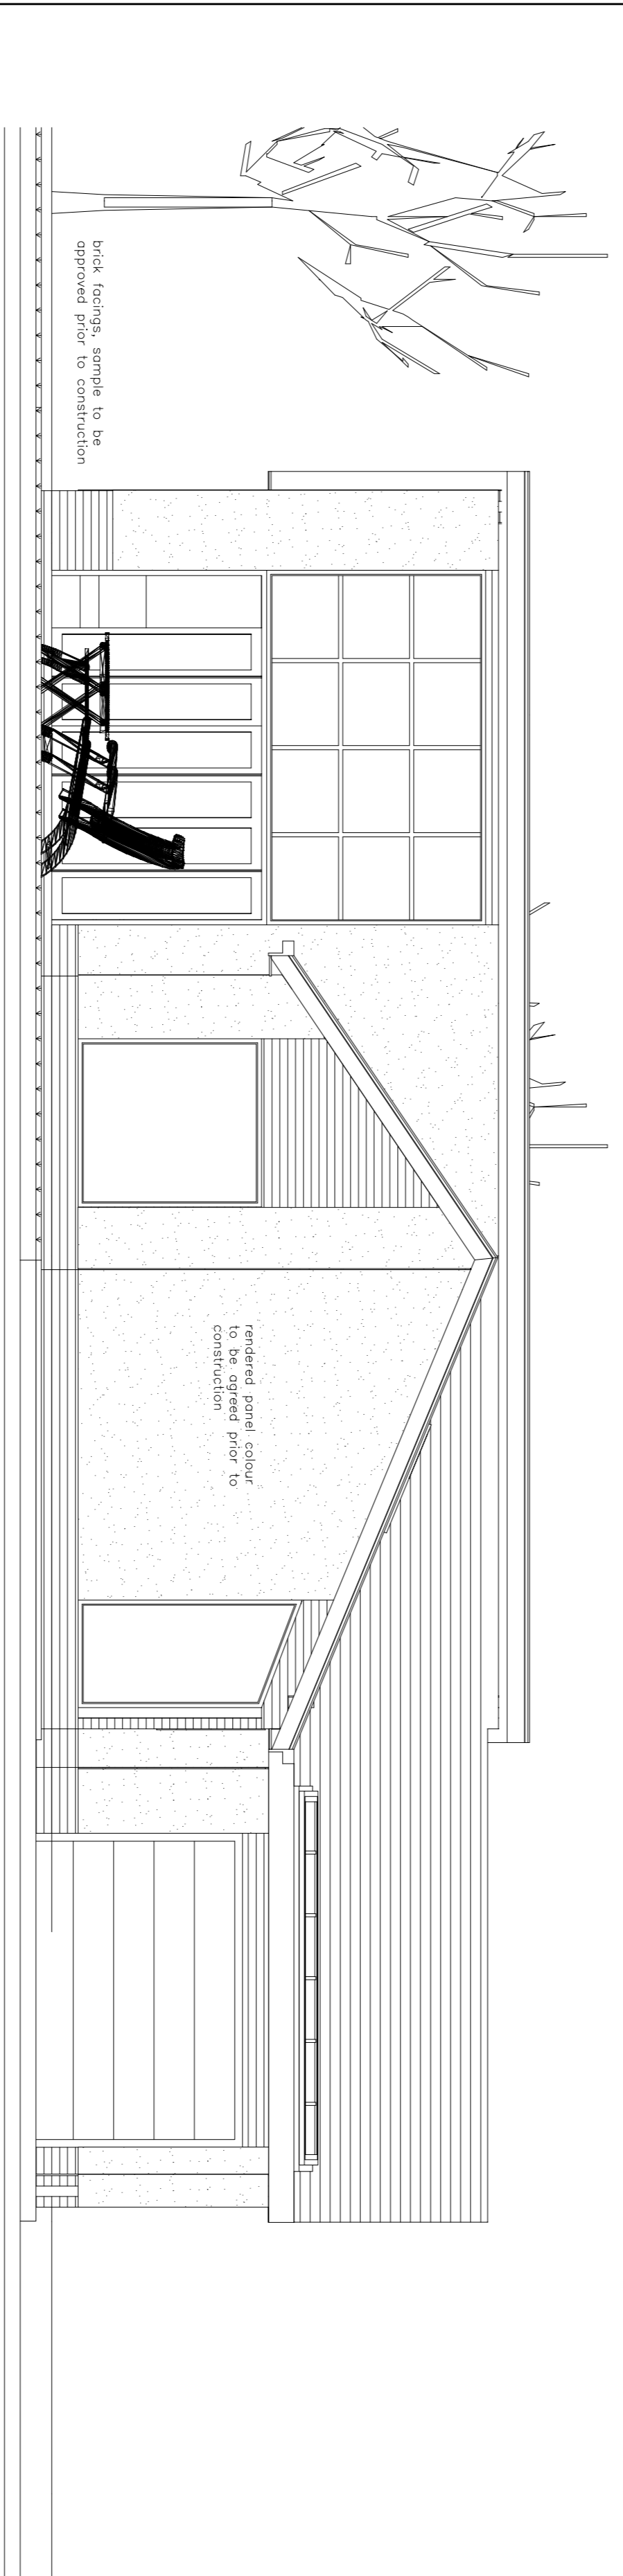

rendered panel colour to be agreed prior to construction


brick fittings, sample to be approved prior to construction

SOUTH WEST ELEVATION

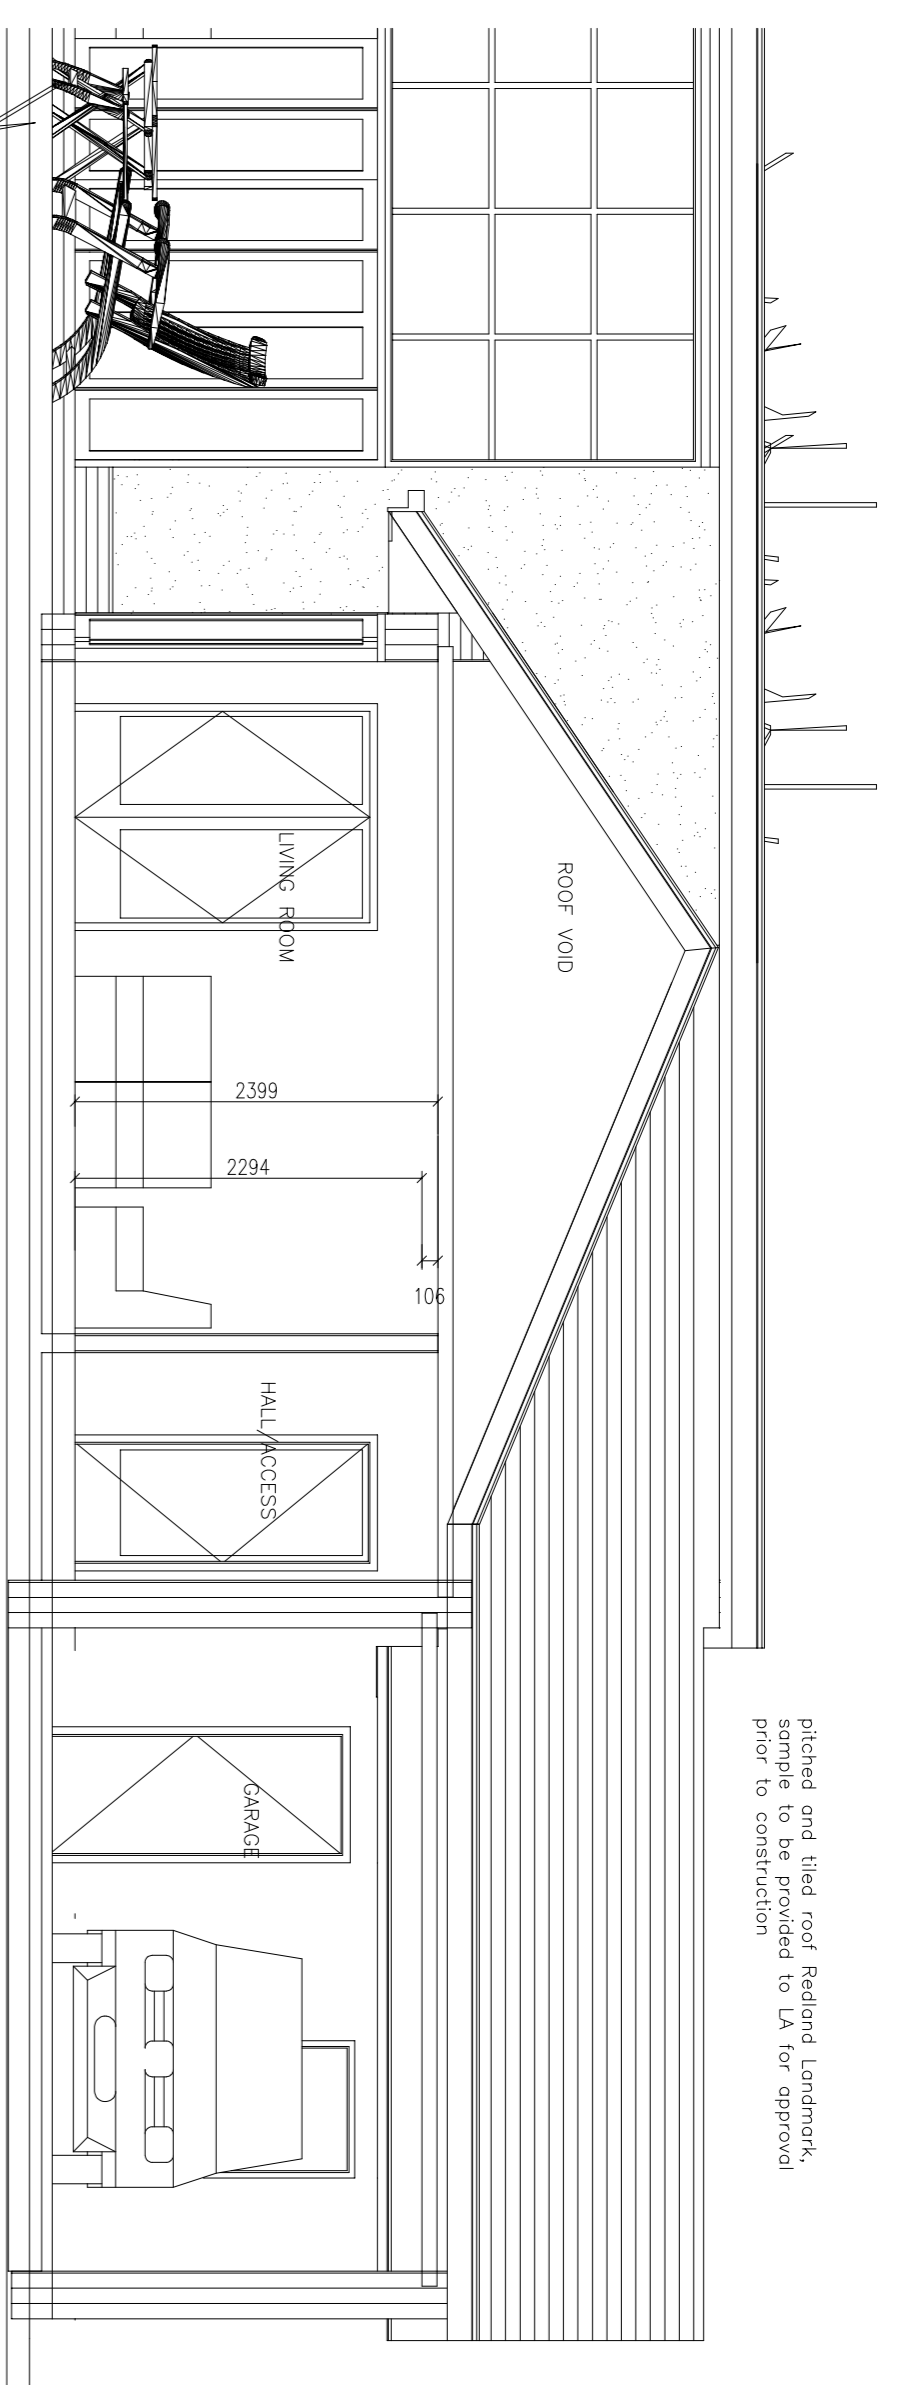


pitched and tiled roof Redford Landmark, sample to be provided to LA for approval prior to construction

SECTION A:A

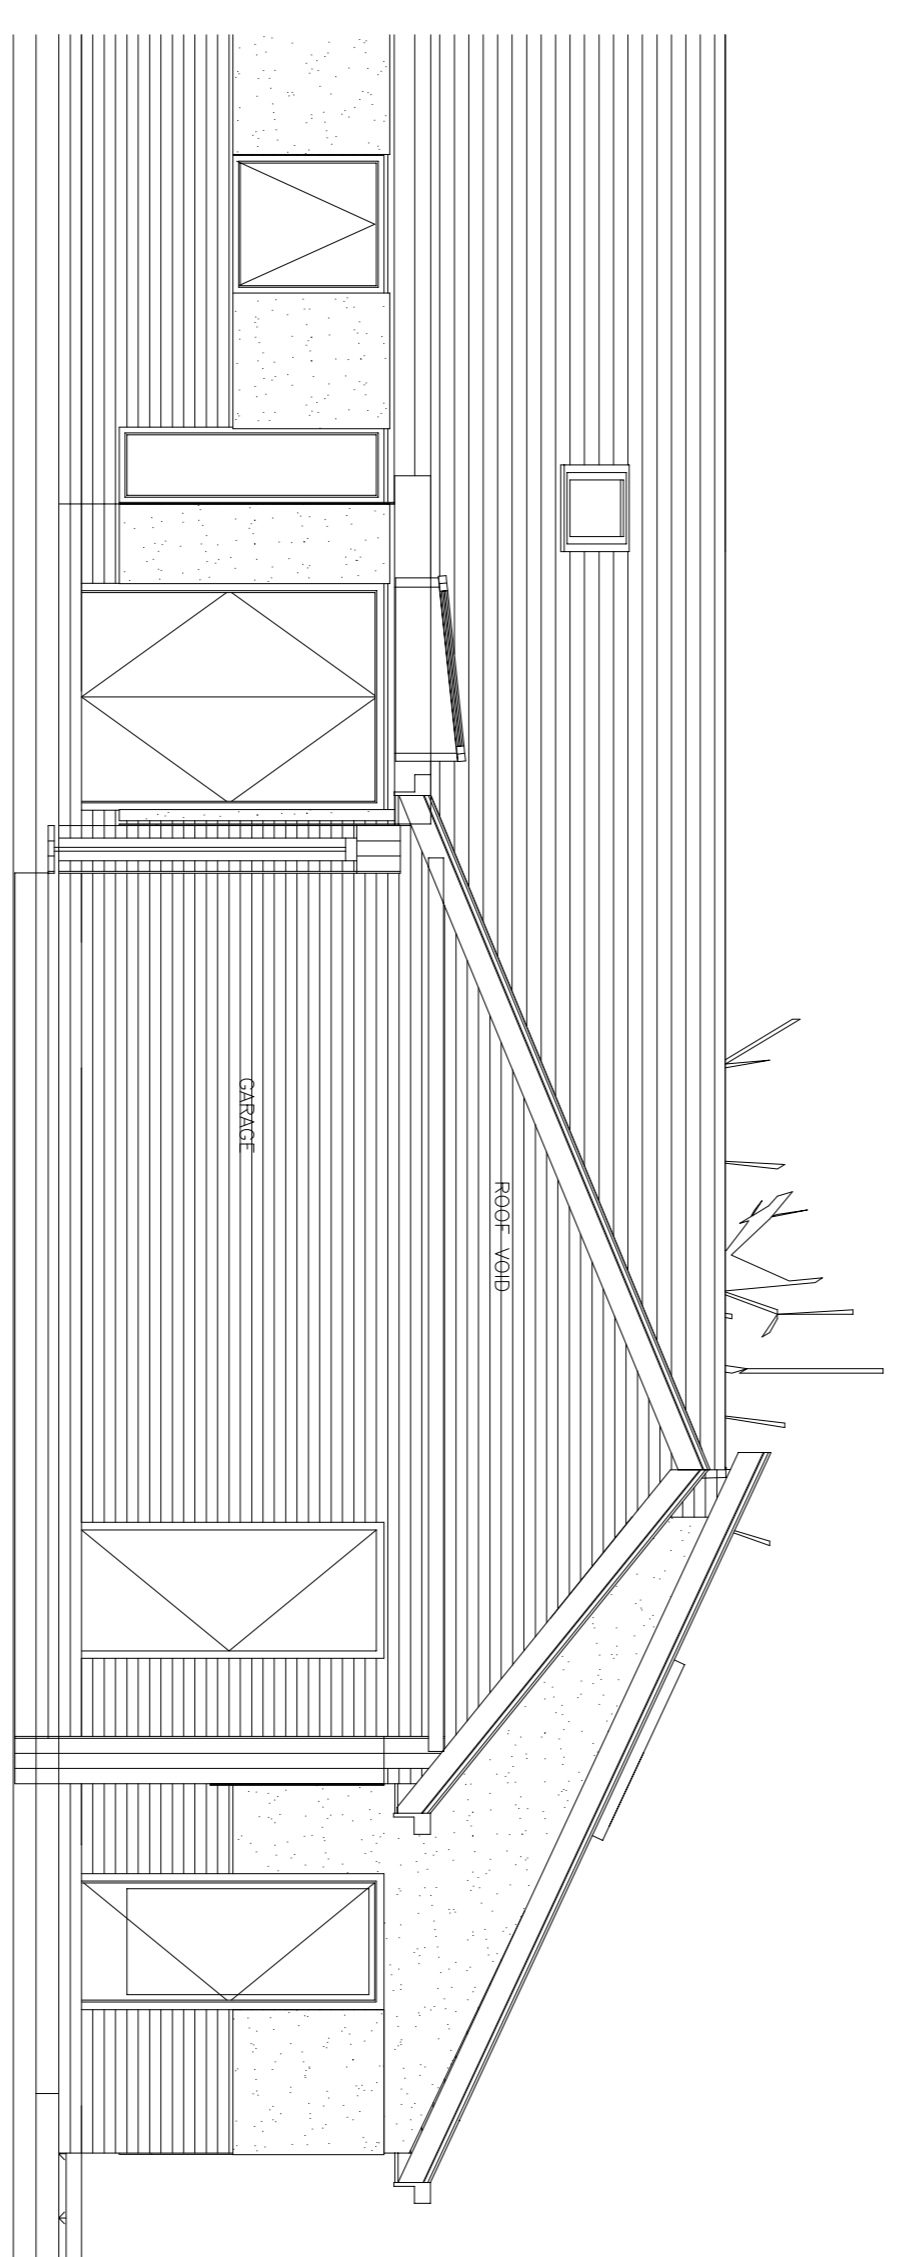

SECTION B:B

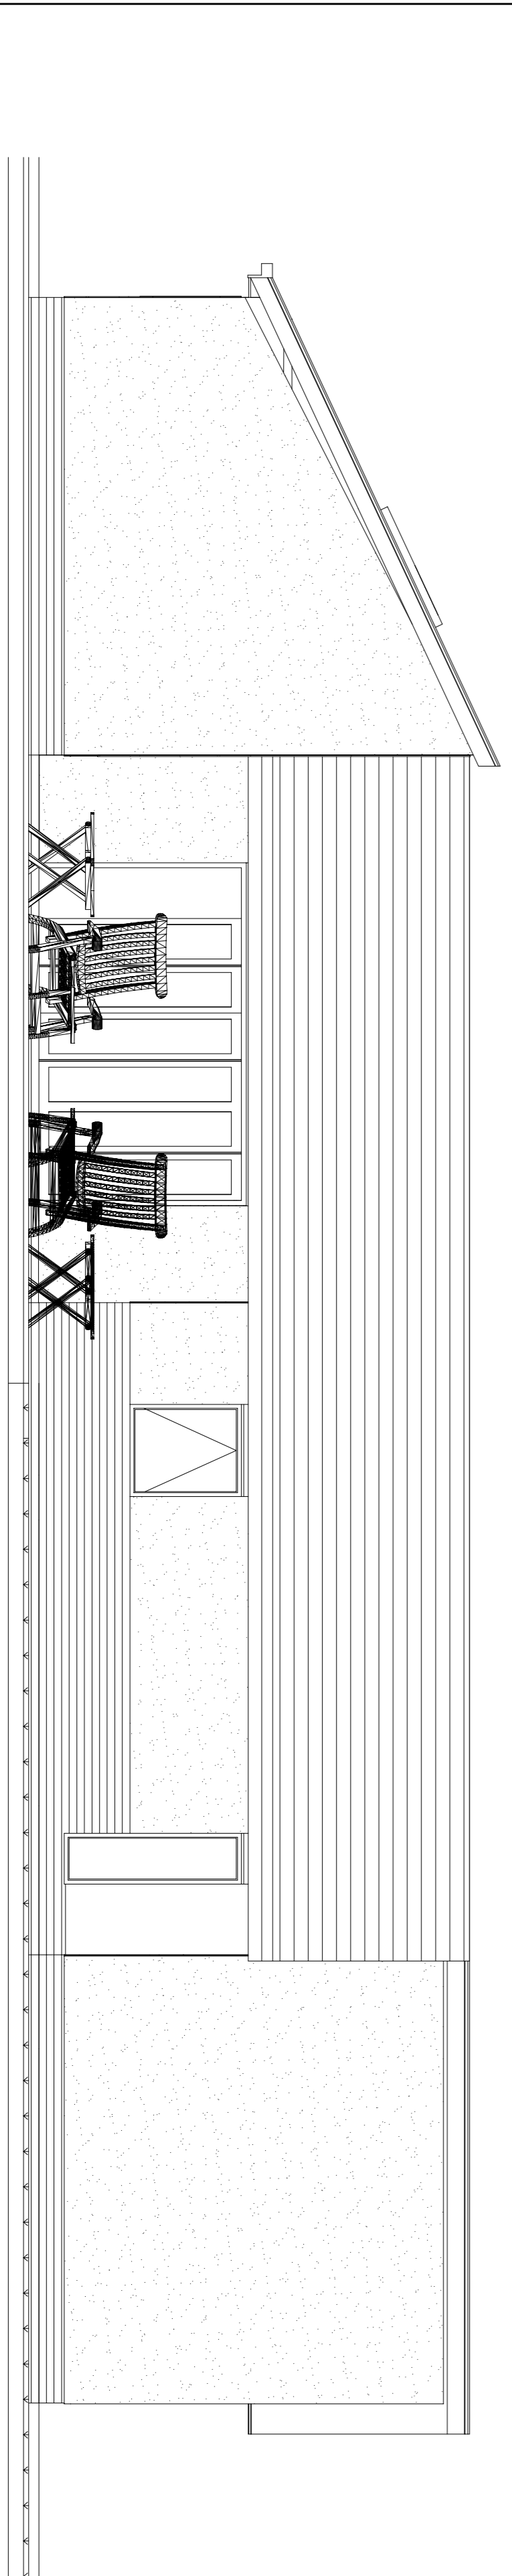

NORTH WEST ELEVATION

A1


10CM

20CM



0 1M
1 = 50

GONSHAW ASSOCIATES
 CHARTERED ARCHITECTS
 3 KENDAL DRIVE GATLEY CHEADLE SK9 4JQ
 TEL: 0161 488 4888 MOBILE: 07719380175
 EMAIL: info@gonshaw-associates.com


CLIENT	MR A PILKINGTON		
SITE/CONTRACT	NEW HOUSE AT 10 KINGSTON CRESCENT		
TITLE	PROPOSED ELEVATIONS AND SECTIONS		
DATE	MAY 14	SCALE	1:50
DRAWN		CHKD	
		DWG No.	40150 / 23

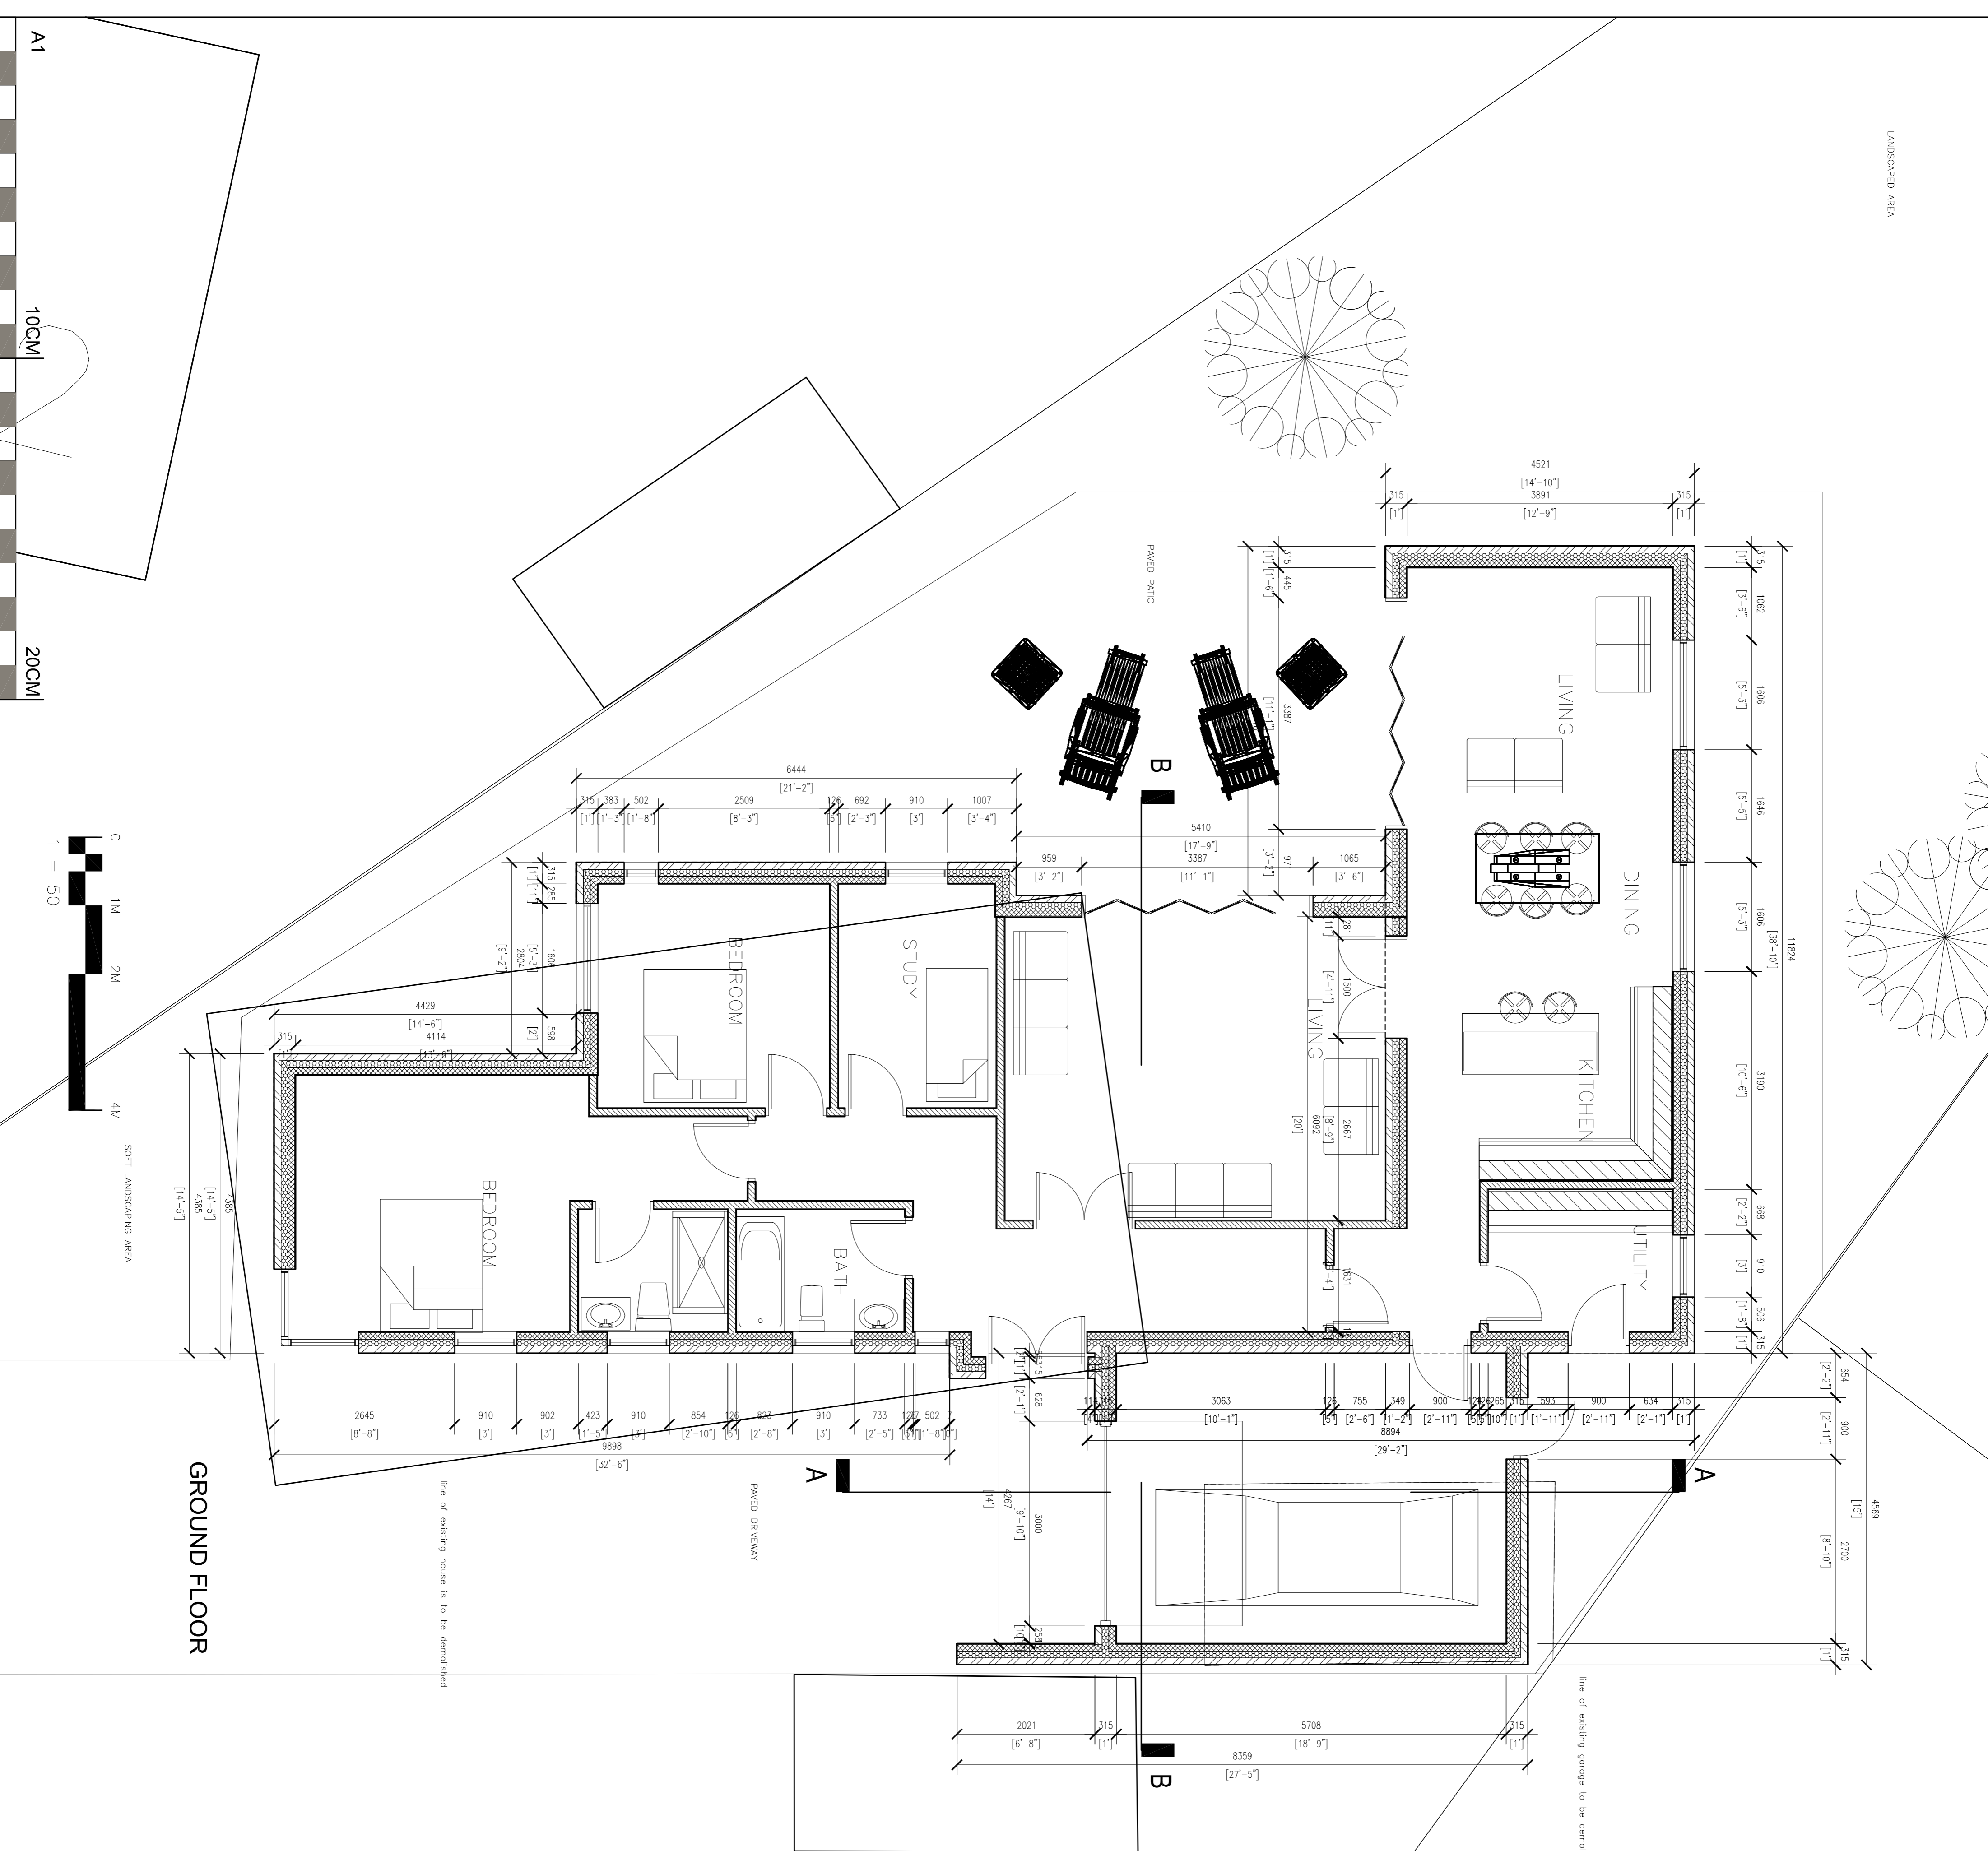

GROUND FLOOR

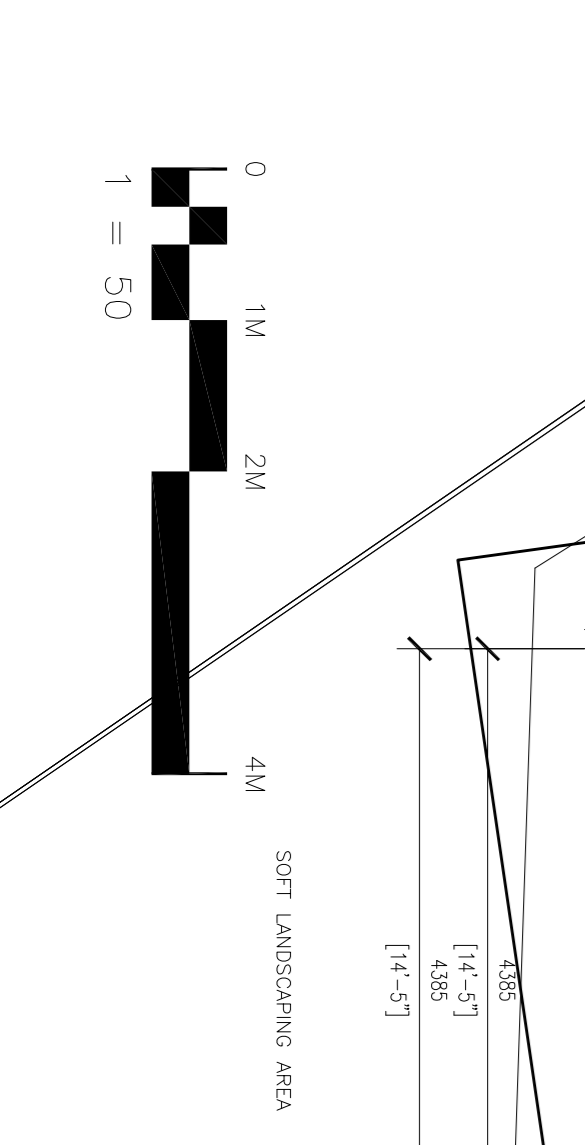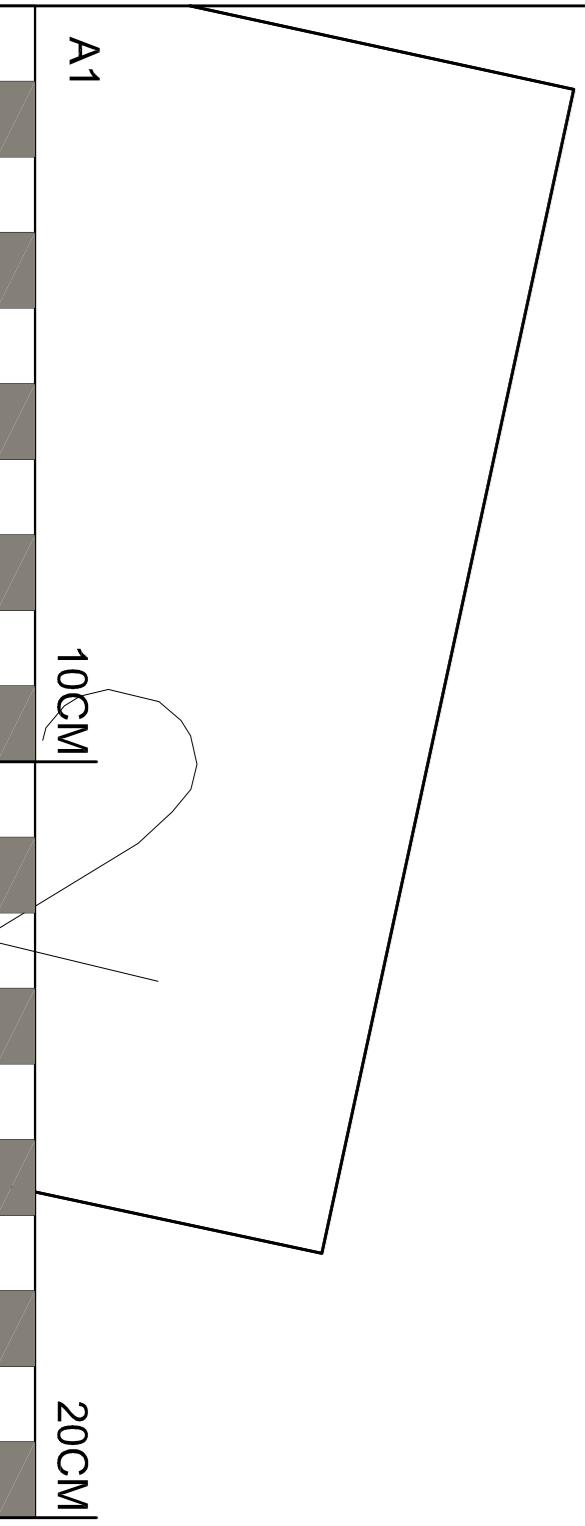

<p>GONSHAW ASSOCIATES CHARTERED ARCHITECTS</p> <p>3 KENDAL DRIVE GATLEY CHEADLE SK8 4QU TEL: 0161 488 4888 MOBILE: 0771938015 EMAIL: info@gonshaw-architects.com</p>	
CLIENT	MR A PILKINGTON
SITE/CONTRACT	NEW HOUSE AT KINGSION CRESCENT
TITLE	PROPOSED PLANS
DATE	MAY 14
SCALE	1:50
DRAWN	DRG No. 40150 / 22
CHECKED	

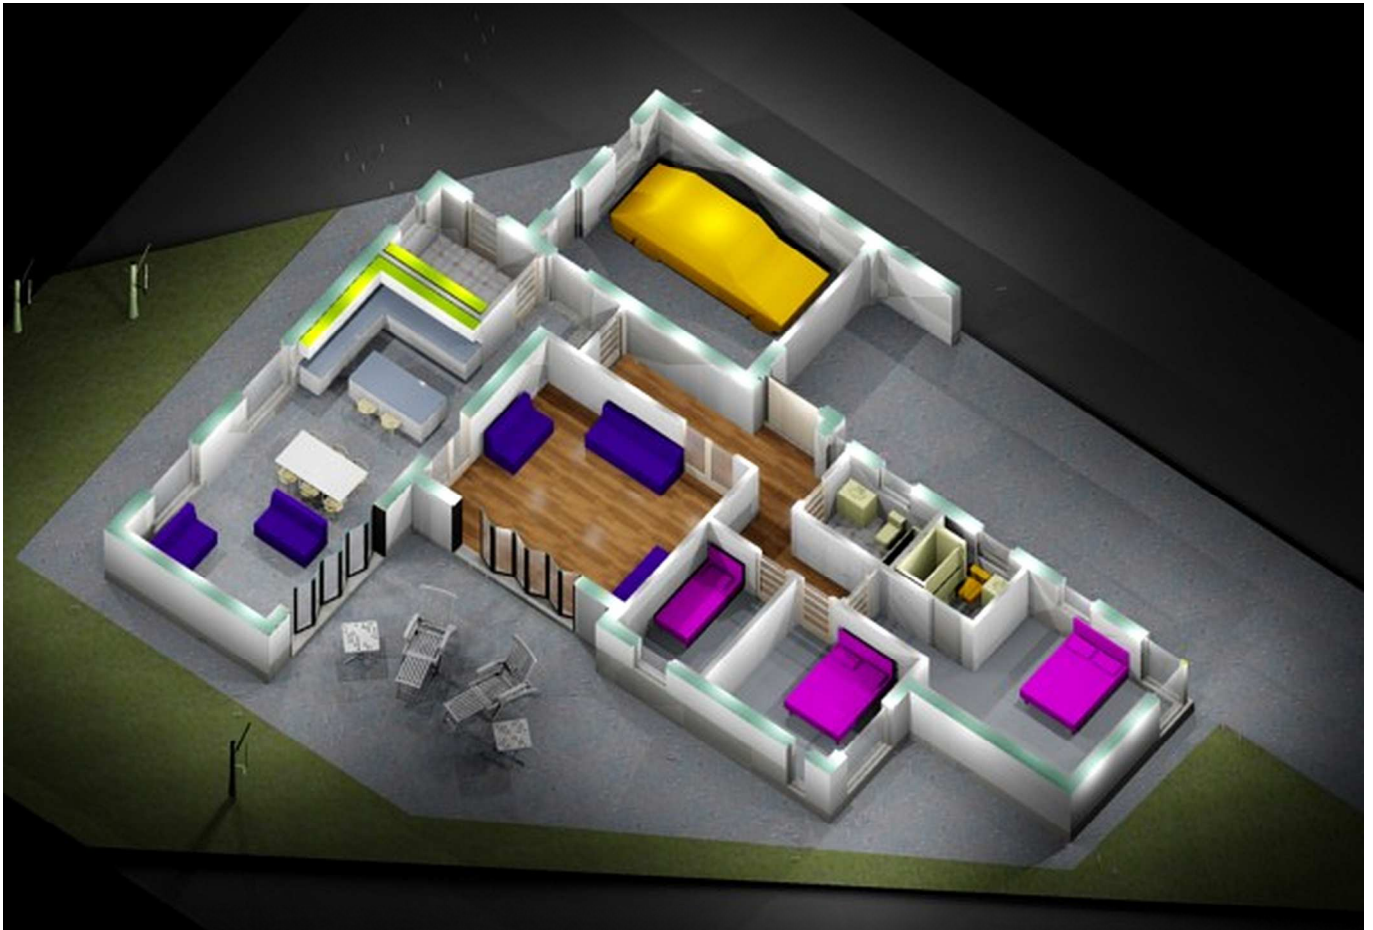

GROUND FLOOR OPTION D



MODEL VIEW 1



MODEL VIEW 2



MODEL VIEW 3



MODEL VIEW 4

<RichardElliott@rossendalebc.gov.uk>


10 Kingston Crescent. 2014/0237

Dear Richard.


Please find attached drawings indicating a datum with levels to ground & F.F.L. together with overall heights of adjacent properties. Also a topographical survey of basing.

If you require any more information please ring 07812610354


Alan Pilkington

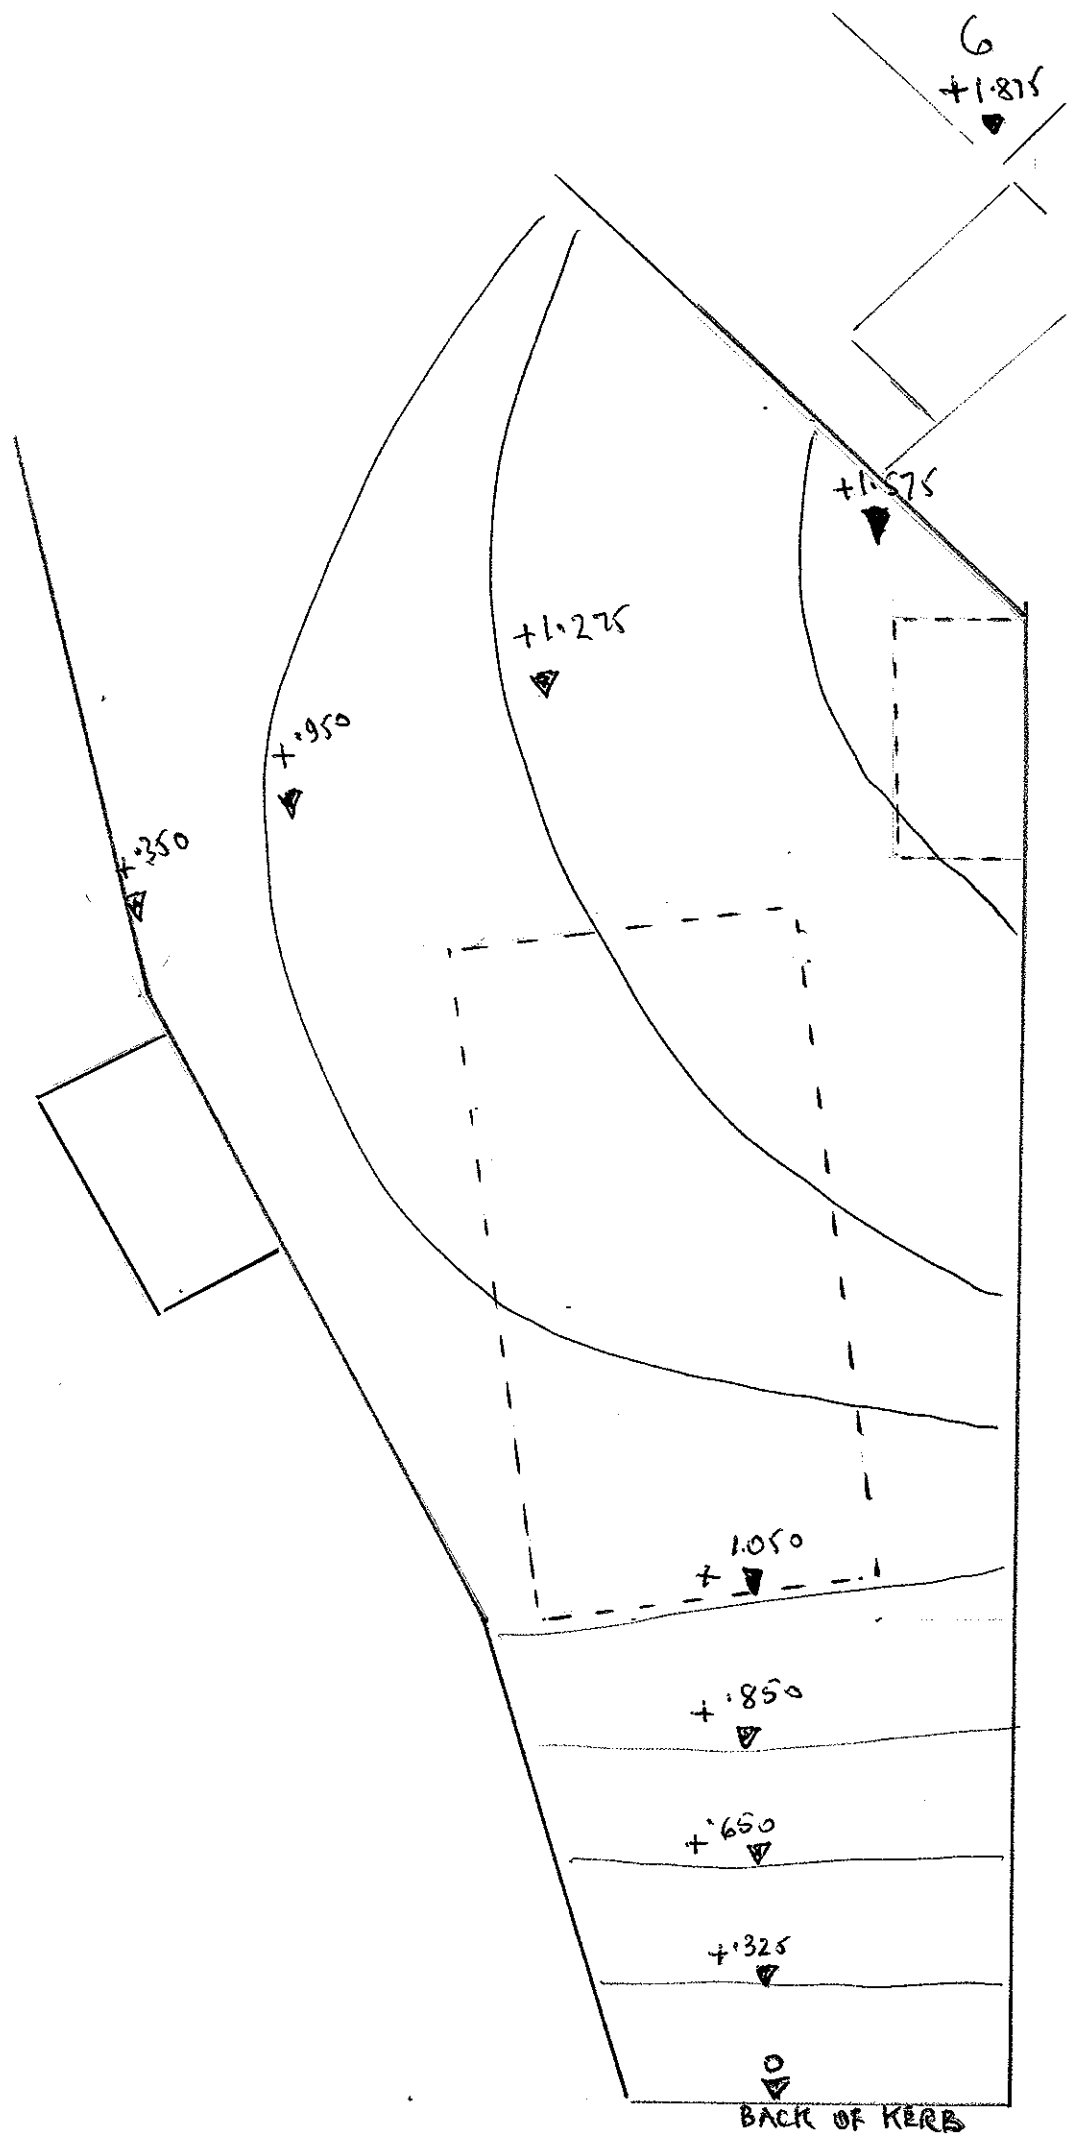

NEW HOUSE AT 10 HINGSTON CRESCENT

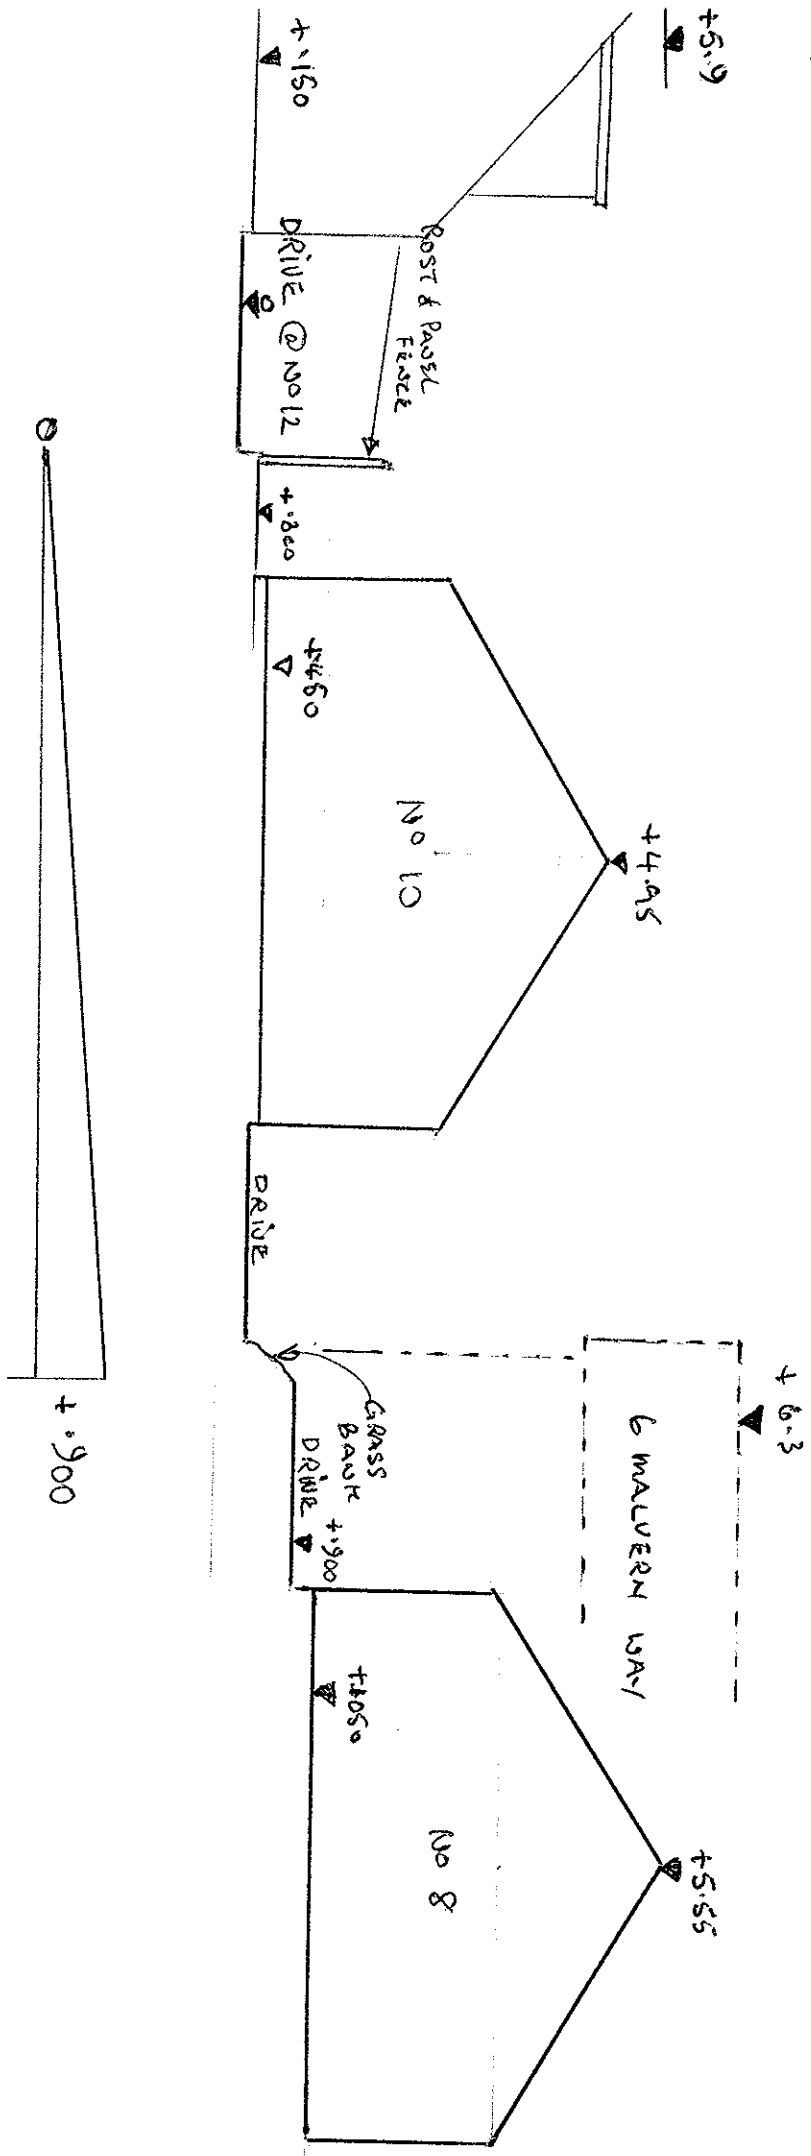


SCALE 1/8" = 1 FT

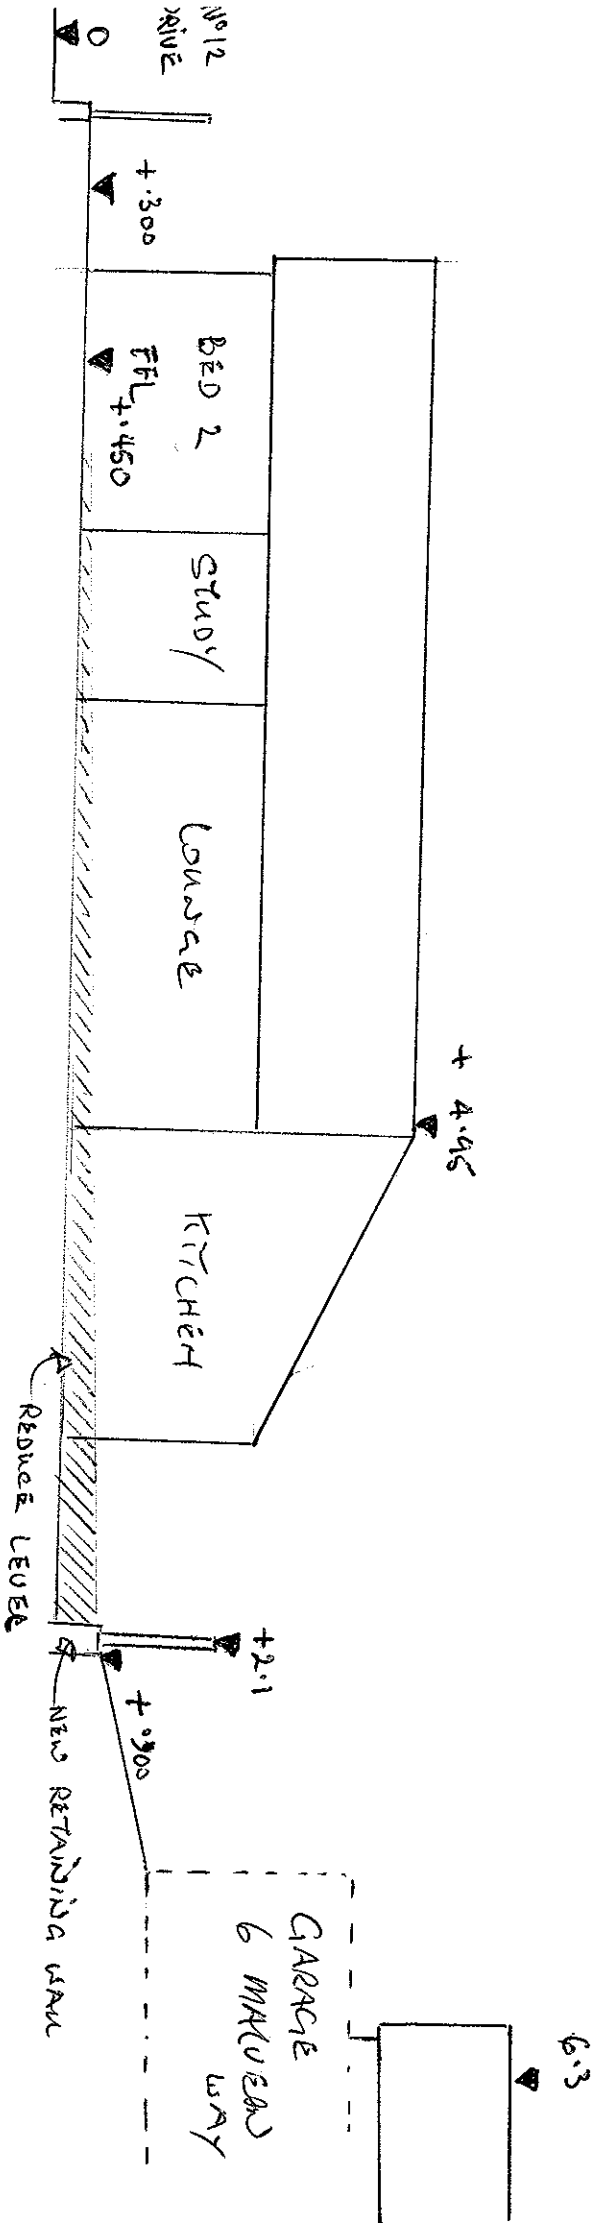


SECTION C - C

SCALE 1/8" = 1 FT

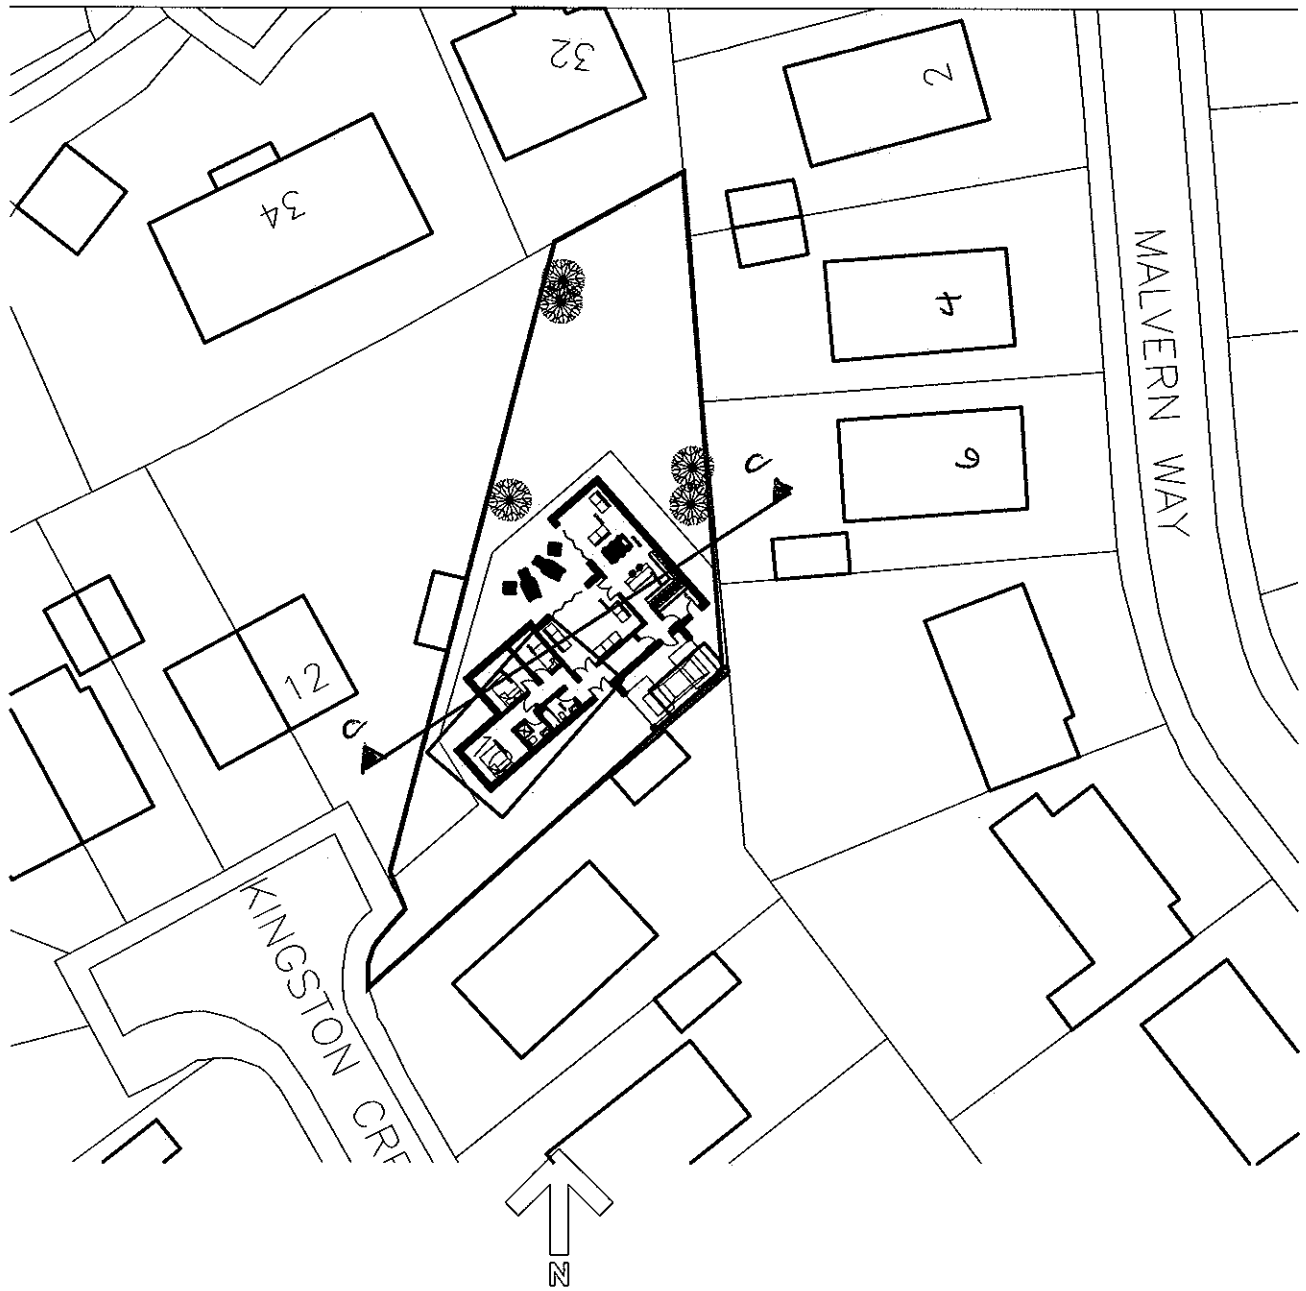

BLOCK PLAN 1:500

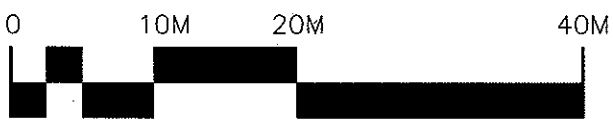


1 = 500

GONSHAW ASSOCIATES
 CHARTERED ARCHITECT

3 KENDAL DRIVE GATLEY CHEADLE SK8 4QJ
 TEL: 0161 408 4882 MOBILE 07711583075
 Email: ron@gonshaw-associates.com

CLIENT.	MR A PILKINGTON		
SITE/CONTRACT	NEW HOUSE AT 10 KINGSTON CRESCENT		
TITLE	BLOCK PLAN		
DATE	MARCH 14	SCALE	AS SHOWN
		DWG No.	40150/ 02

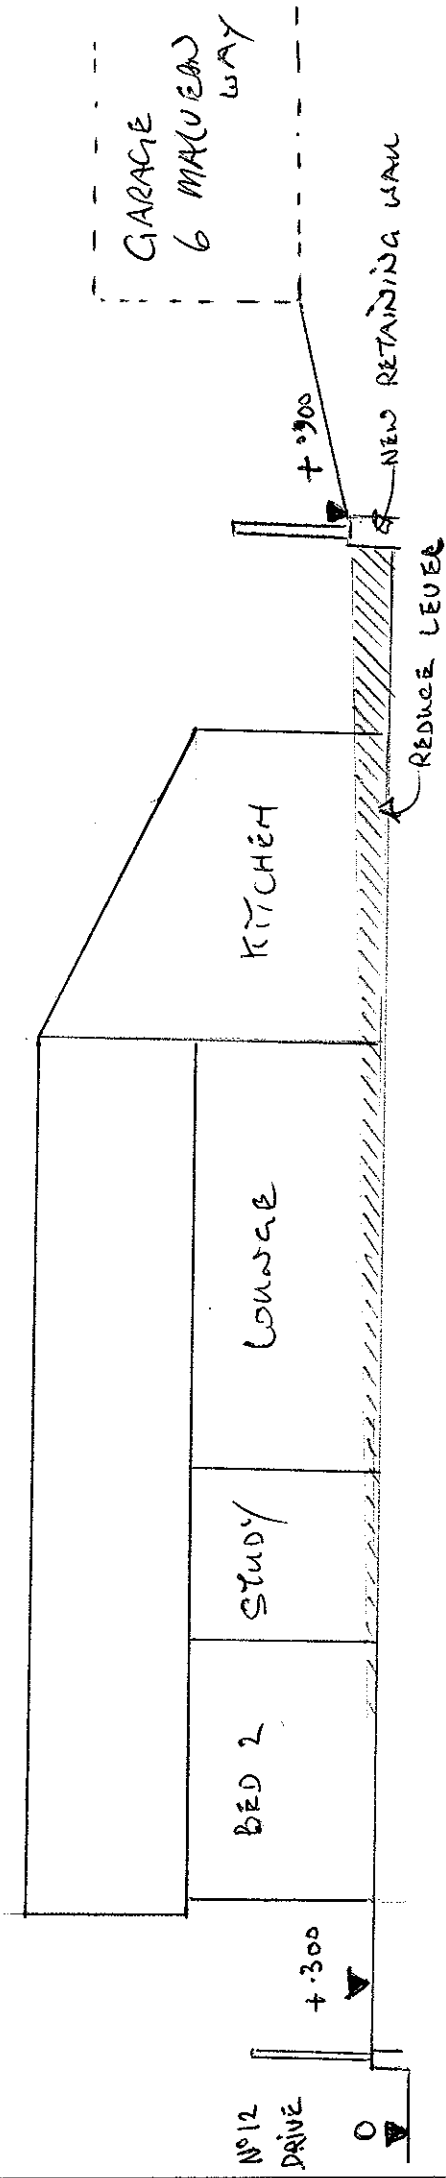

SECTION C - C



BLOCK PLAN 1:500




1 = 500


GONSHAW ASSOCIATES
 CHARTERED ARCHITECT

3 KENDAL DRIVE GATLEY CHEADLE SK8 4QJ
 TEL: 0161 408 4882 MOBILE 07711583075
 Email: ron@gonshaw-associates.com

CLIENT.	MR A PILKINGTON		
SITE/CONTRACT	NEW HOUSE AT 10 KINGSTON CRESCENT		
TITLE	BLOCK PLAN		
DATE	MAY 14	SCALE	AS SHOWN
DWG No.	40150/ 14		

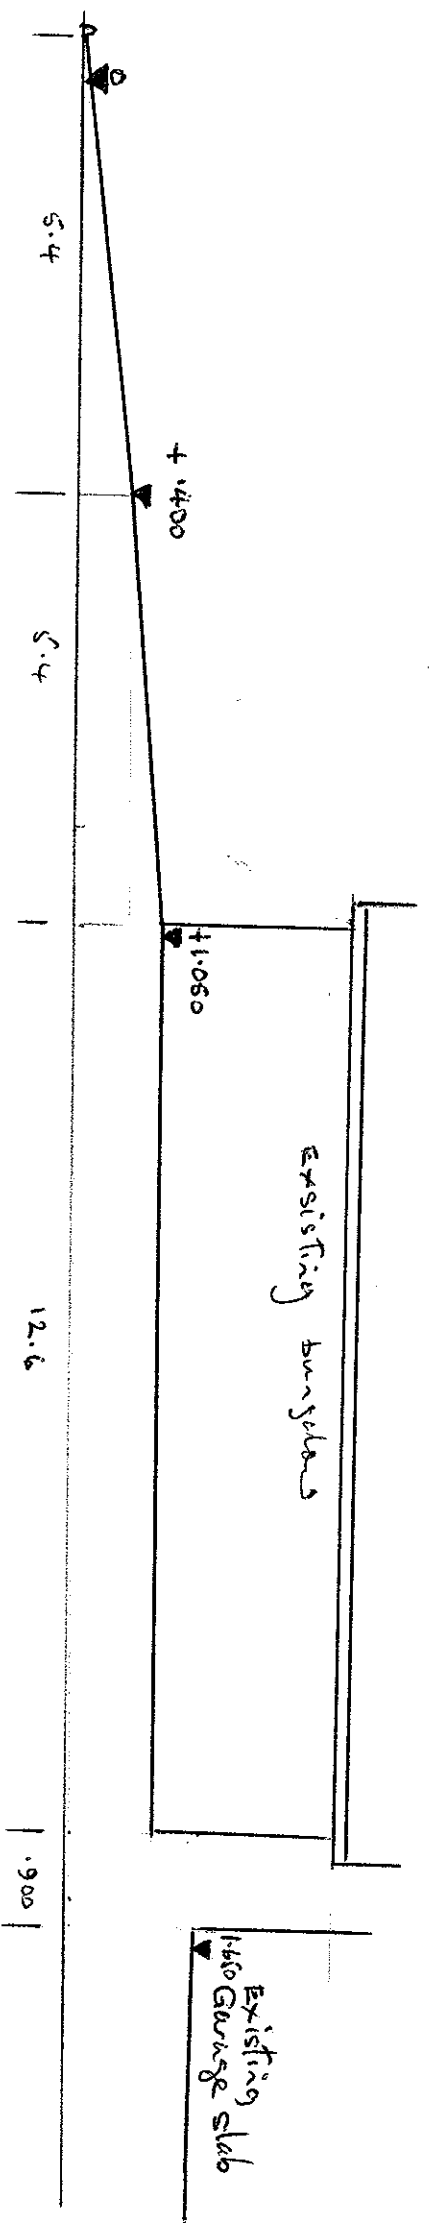


SECTION A - A KINASTON ORES TO REAR OF EXISTING GARAGE

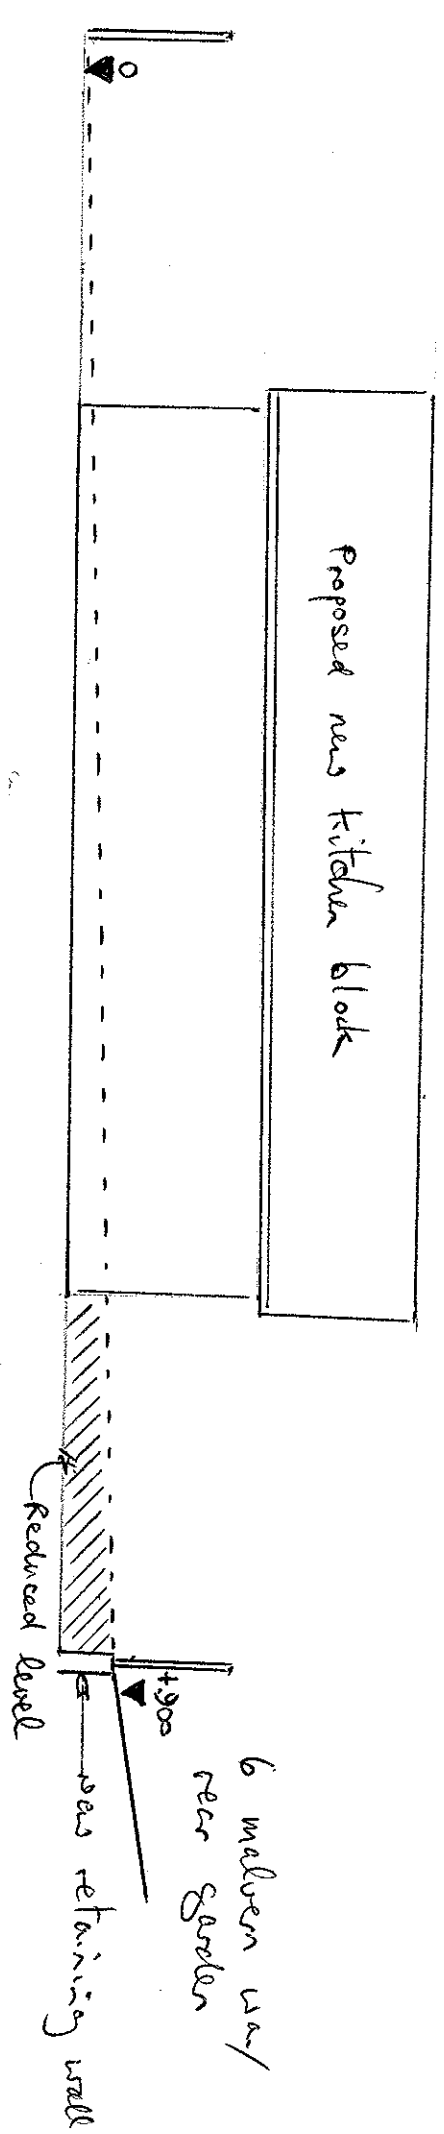

SECTION B - B

NEW HOUSE AT 10 HUNSTON CRESCENT

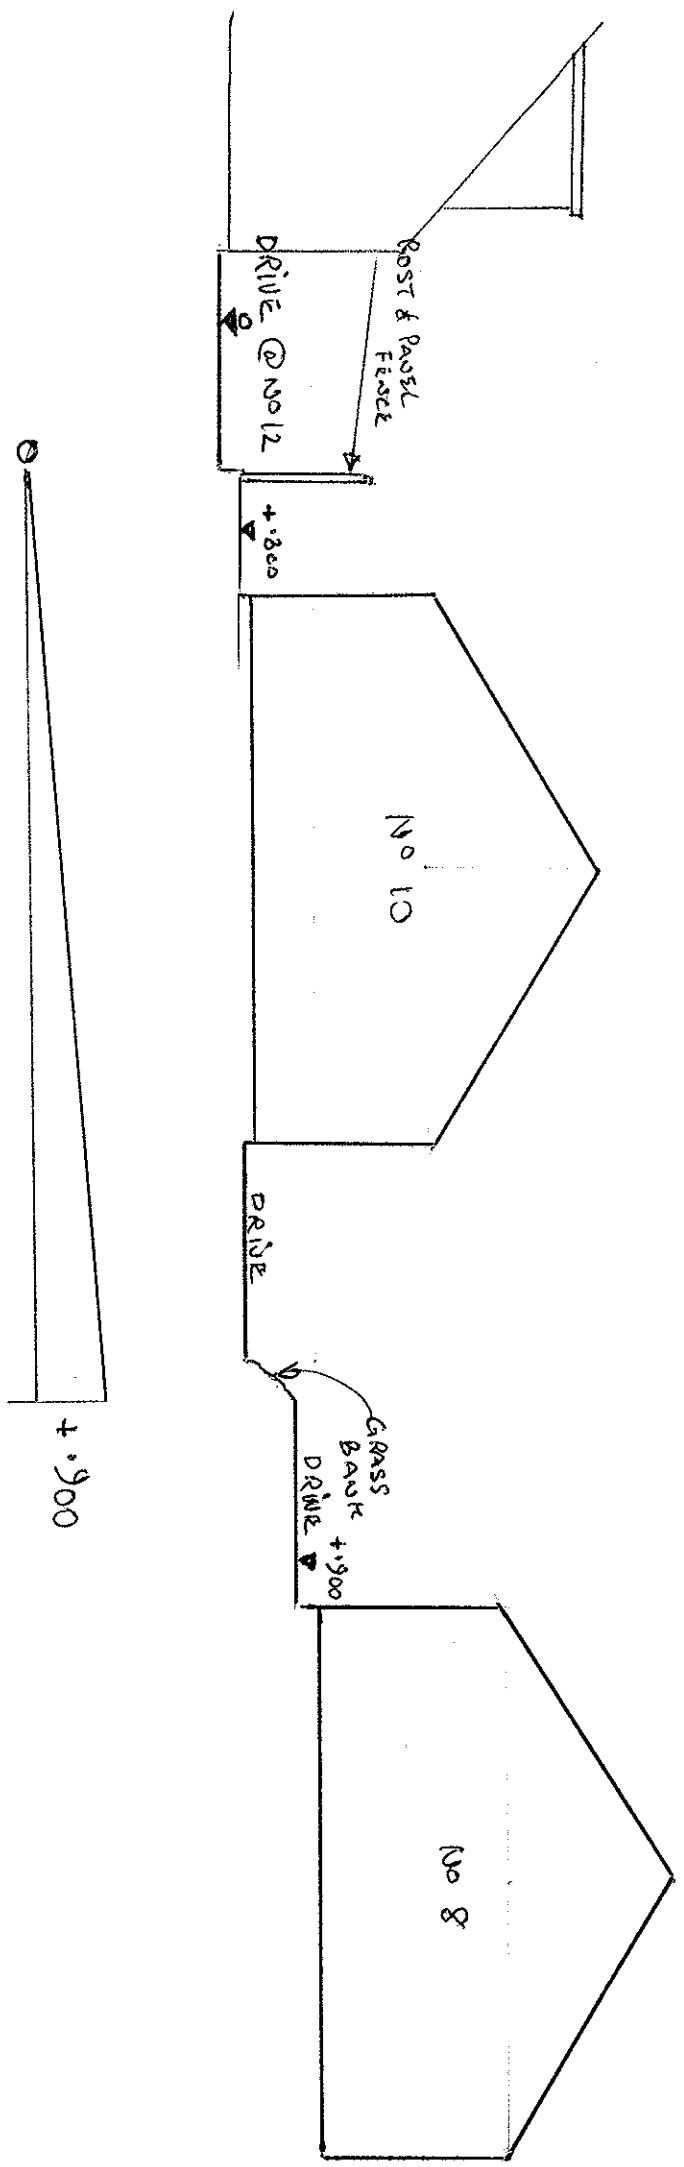

SCALE 1/8" = 1 FT