

The contents of this drawing and entities used are copyright TricAD Solutions Ltd 2005 ©


**Janet Dixon**  
TOWN PLANNERS LIMITED

TricAD Solutions Ltd.  
Professional CAD Drafting Solutions  
10 Holly Tree Way, Fenwick, Blackburn, BB2 5AB  
Tel: 01254 614055 Fax: 01254 614056  
www.tricadsolutions.co.uk


**11-10-07**  
Approval of Planning Permission  
Application of Proposed Buildings  
This document is not to be used for any other purpose without the written consent of the author.

Scale 1:1250 @ A3  
Date 17/06/2010  
Drawn By MW  
Drawing Number TRI-0167  
Sheet 1 of 5  
Rev. D


Client Details Mr & Mrs Ainsworth  
Willows Wags and Whiskers  
Goodshaw Lane  
Crawshawbooth  
Project Details Proposed Kennel, Grooming and Storage Buildings  
Drawing Details Location Plan

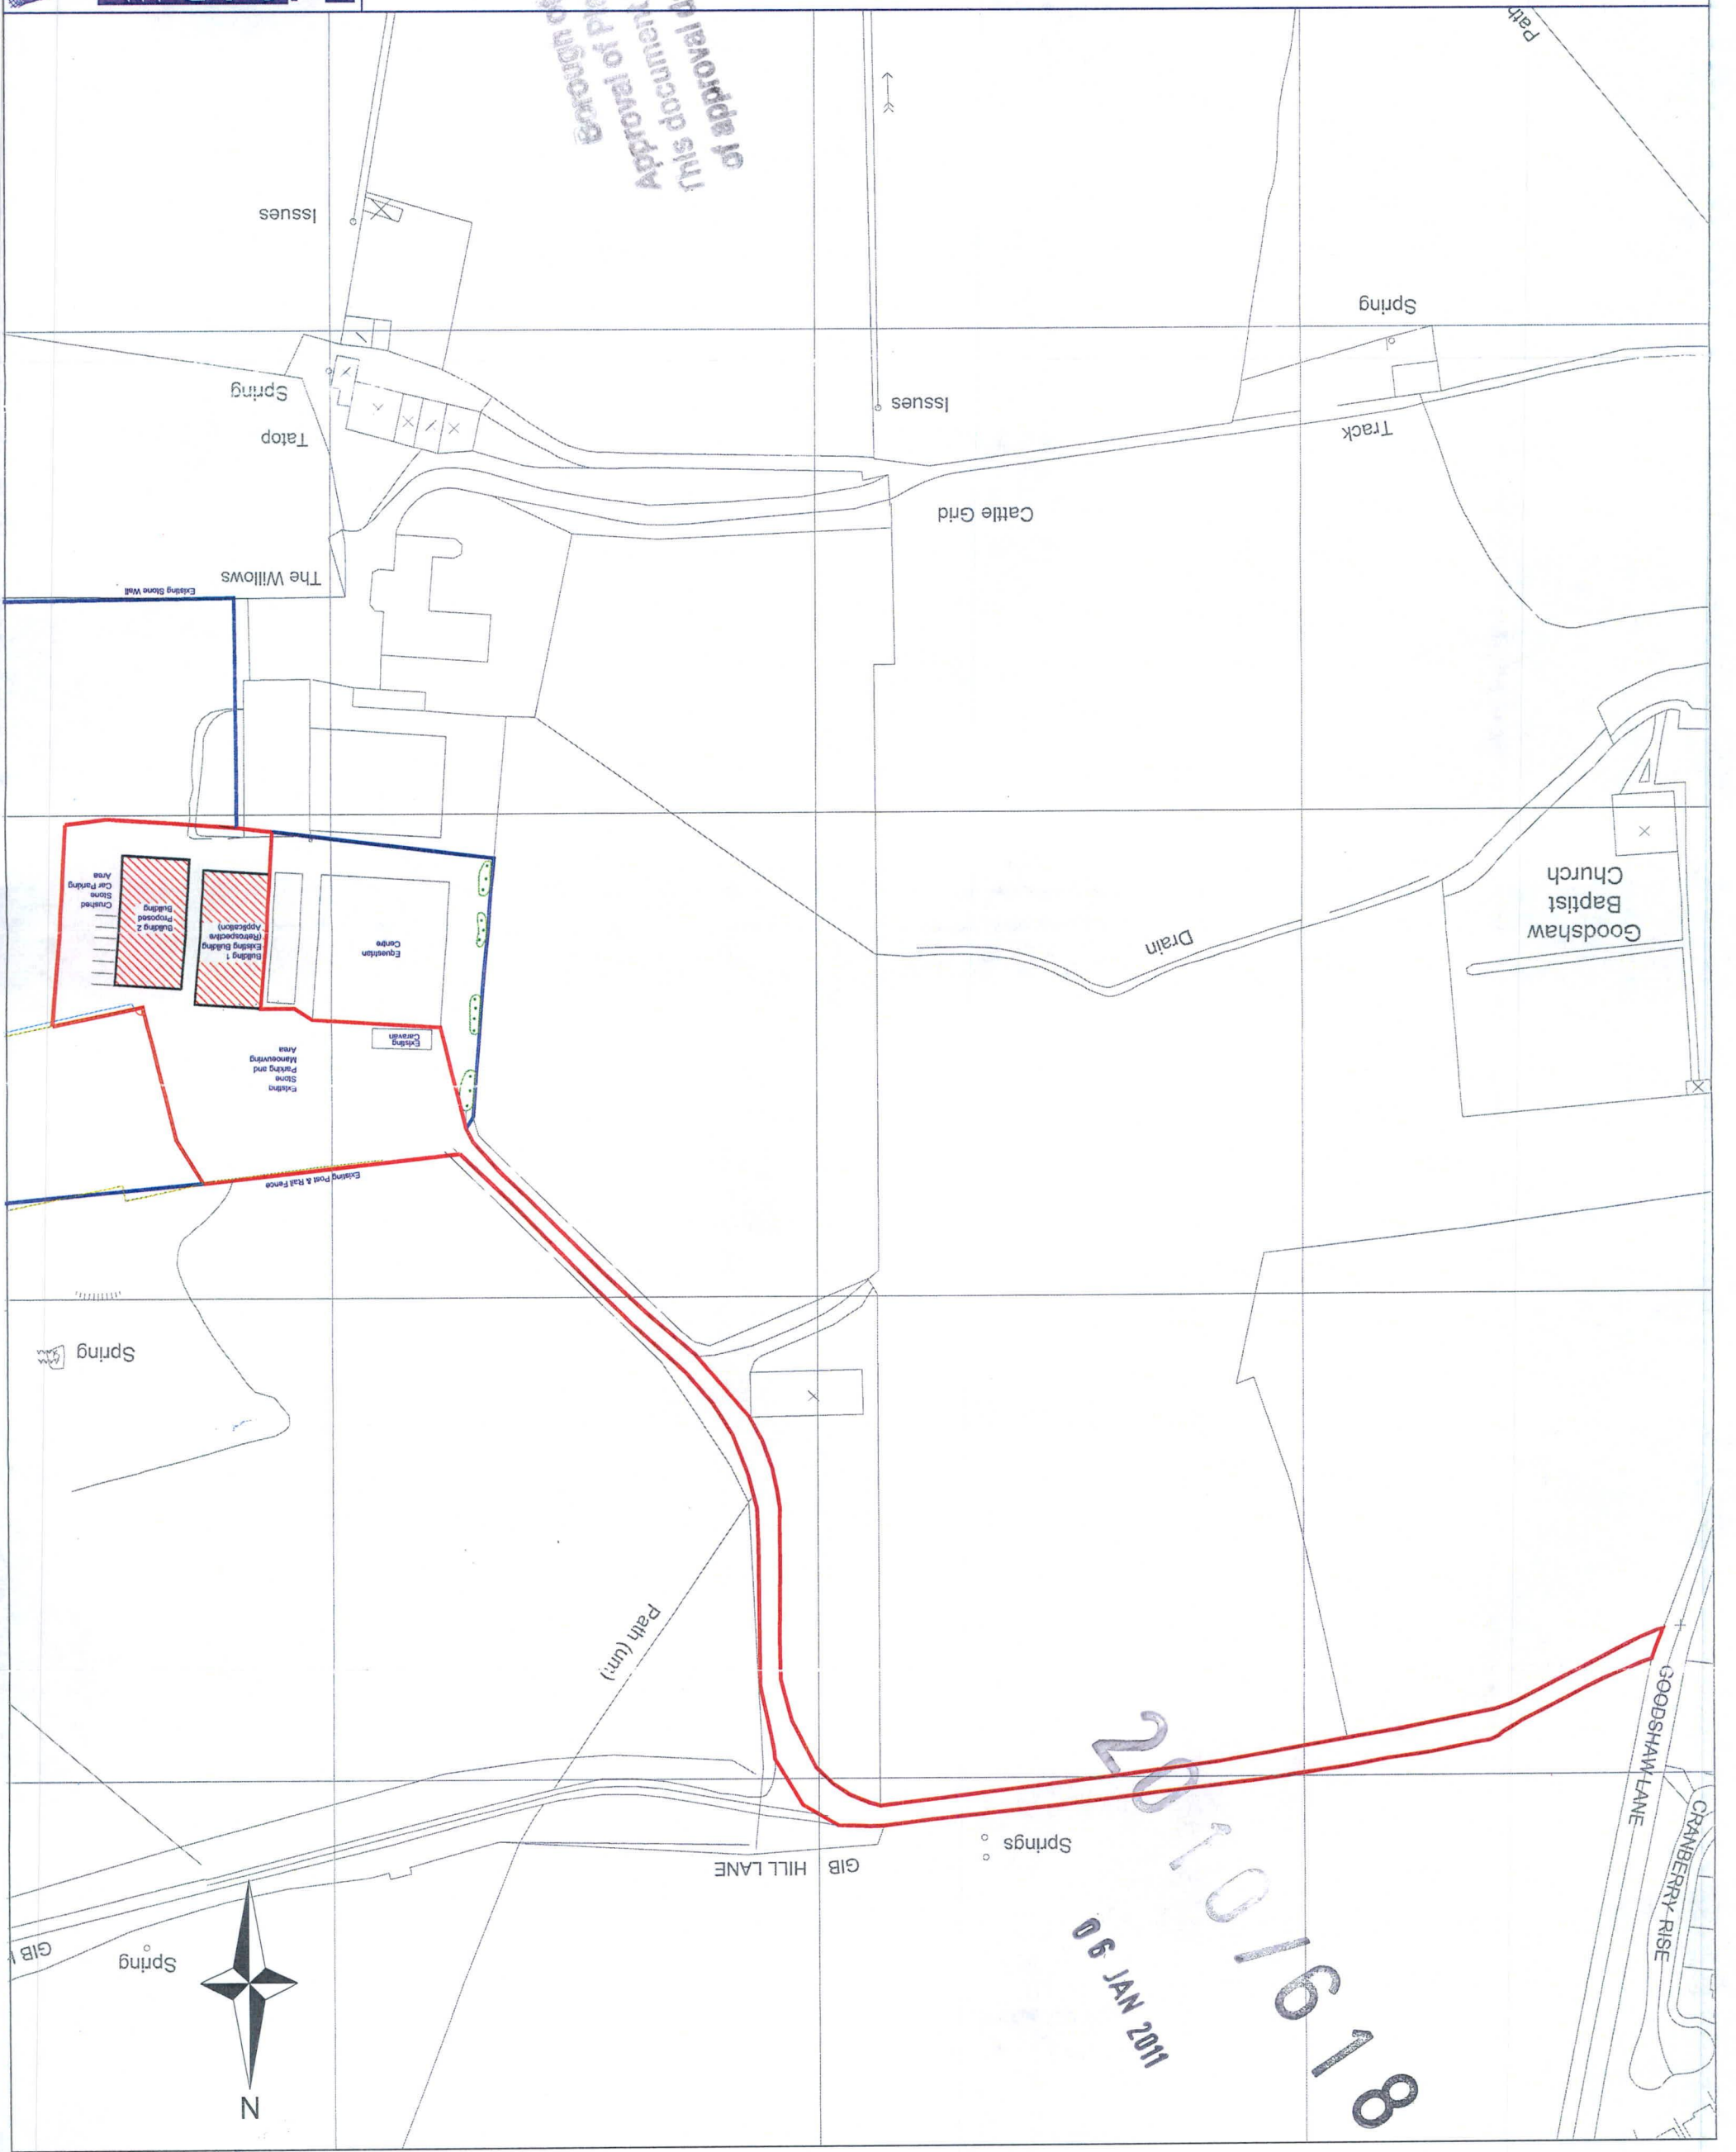

20101018  
06 JAN 2011

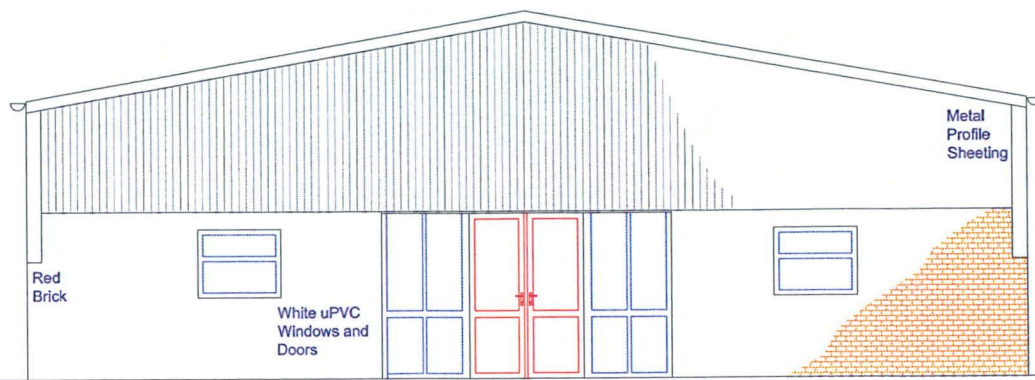


North Facing Elevation

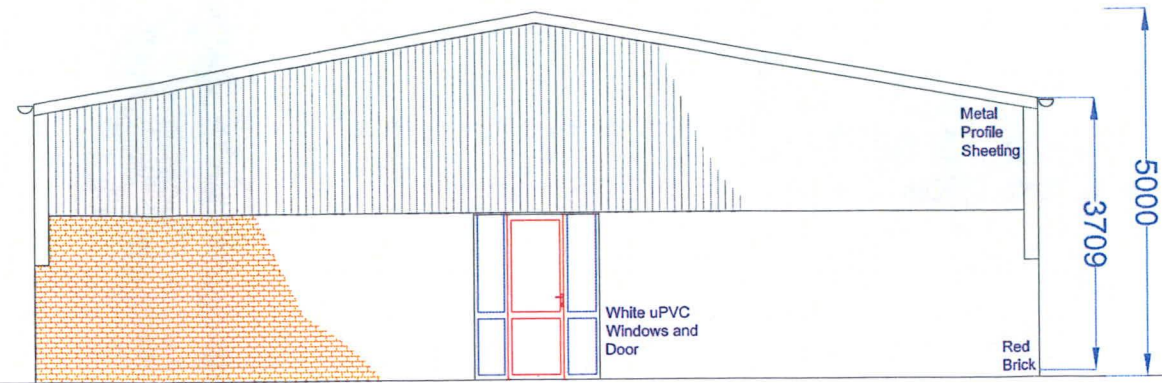


South Facing Elevation

Borough of Rossendale  
Approval of Planning Permission  
This document forms part of notice  
of approval dated 20-09-11

2010/618  
06 JAN 2011

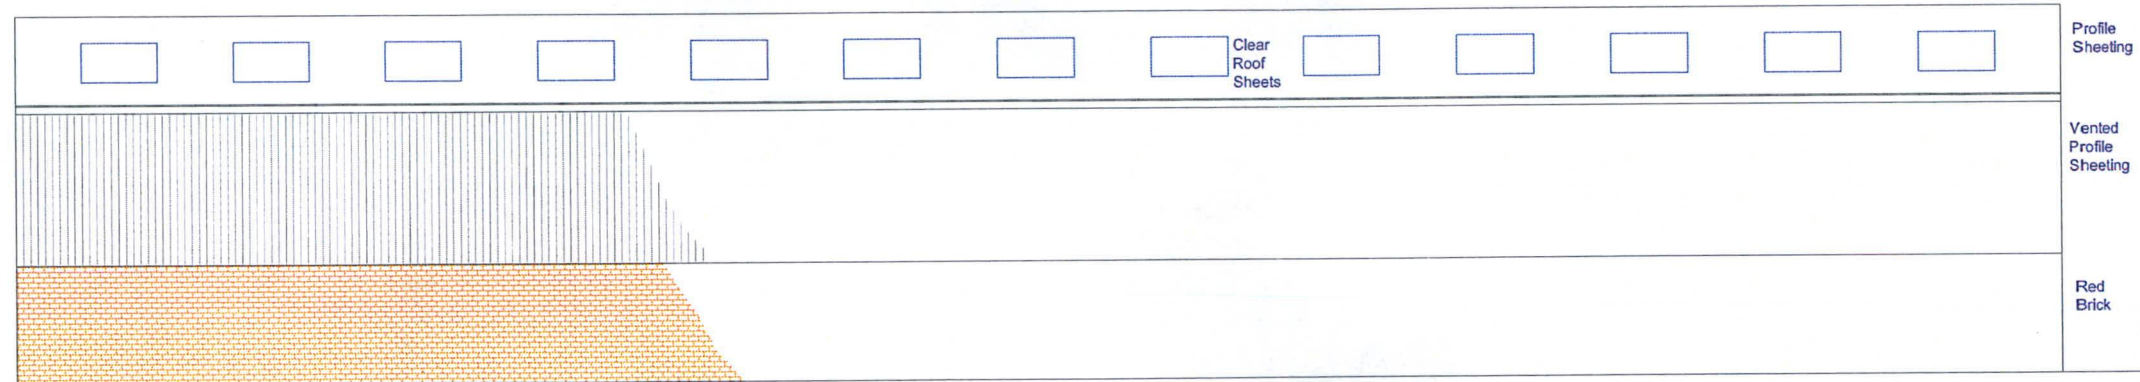

East Facing Elevation

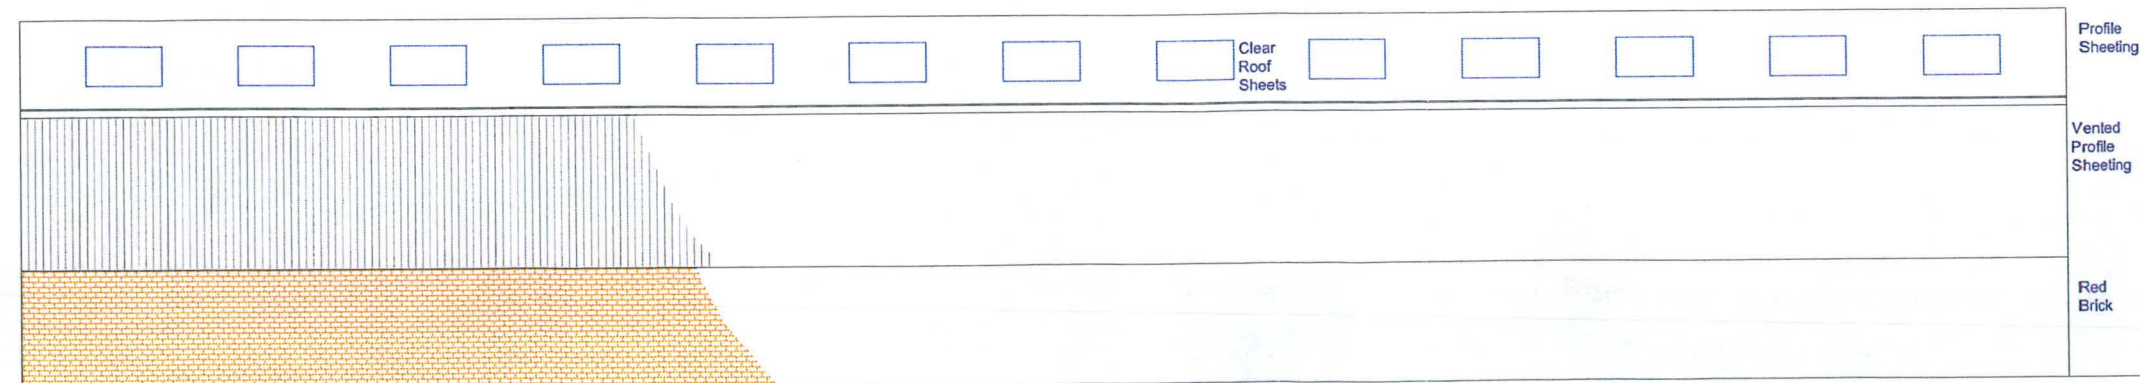

West Facing Elevation



**NOTE**  
All Dims to be checked on site.  
Walls shown on plans are not to be assumed  
to be solid & should be checked for thickness,  
construction, load bearing capacity & stability.

**TriCAD**  
Solutions Ltd.

**Janet Dixon**  
TOWN PLANNERS LIMITED

Client Details Mr & Mrs Ainsworth  
Willows Wags and Whiskers  
Goodshaw Lane, Crawshawbooth


Project Details Proposed Kennel,  
Grooming and Storage Buildings

Drawing Title Building 1 (Existing)  
Elevations

Scale 1:100 @ A3	Date 17/06/2010	Drawn By MW/MD
---------------------	--------------------	-------------------

Drawing Number TRI-0167	Sheet 2 of 5	Rev. D
----------------------------	--------------	-----------

Professional CAD Drafting Solutions  
10 Holly Tree Way, Feniscowles, Blackburn, BB2 5AB  
fax/tel 01254 614025 mob: 07509 530000 www.tricadsolutions.co.uk

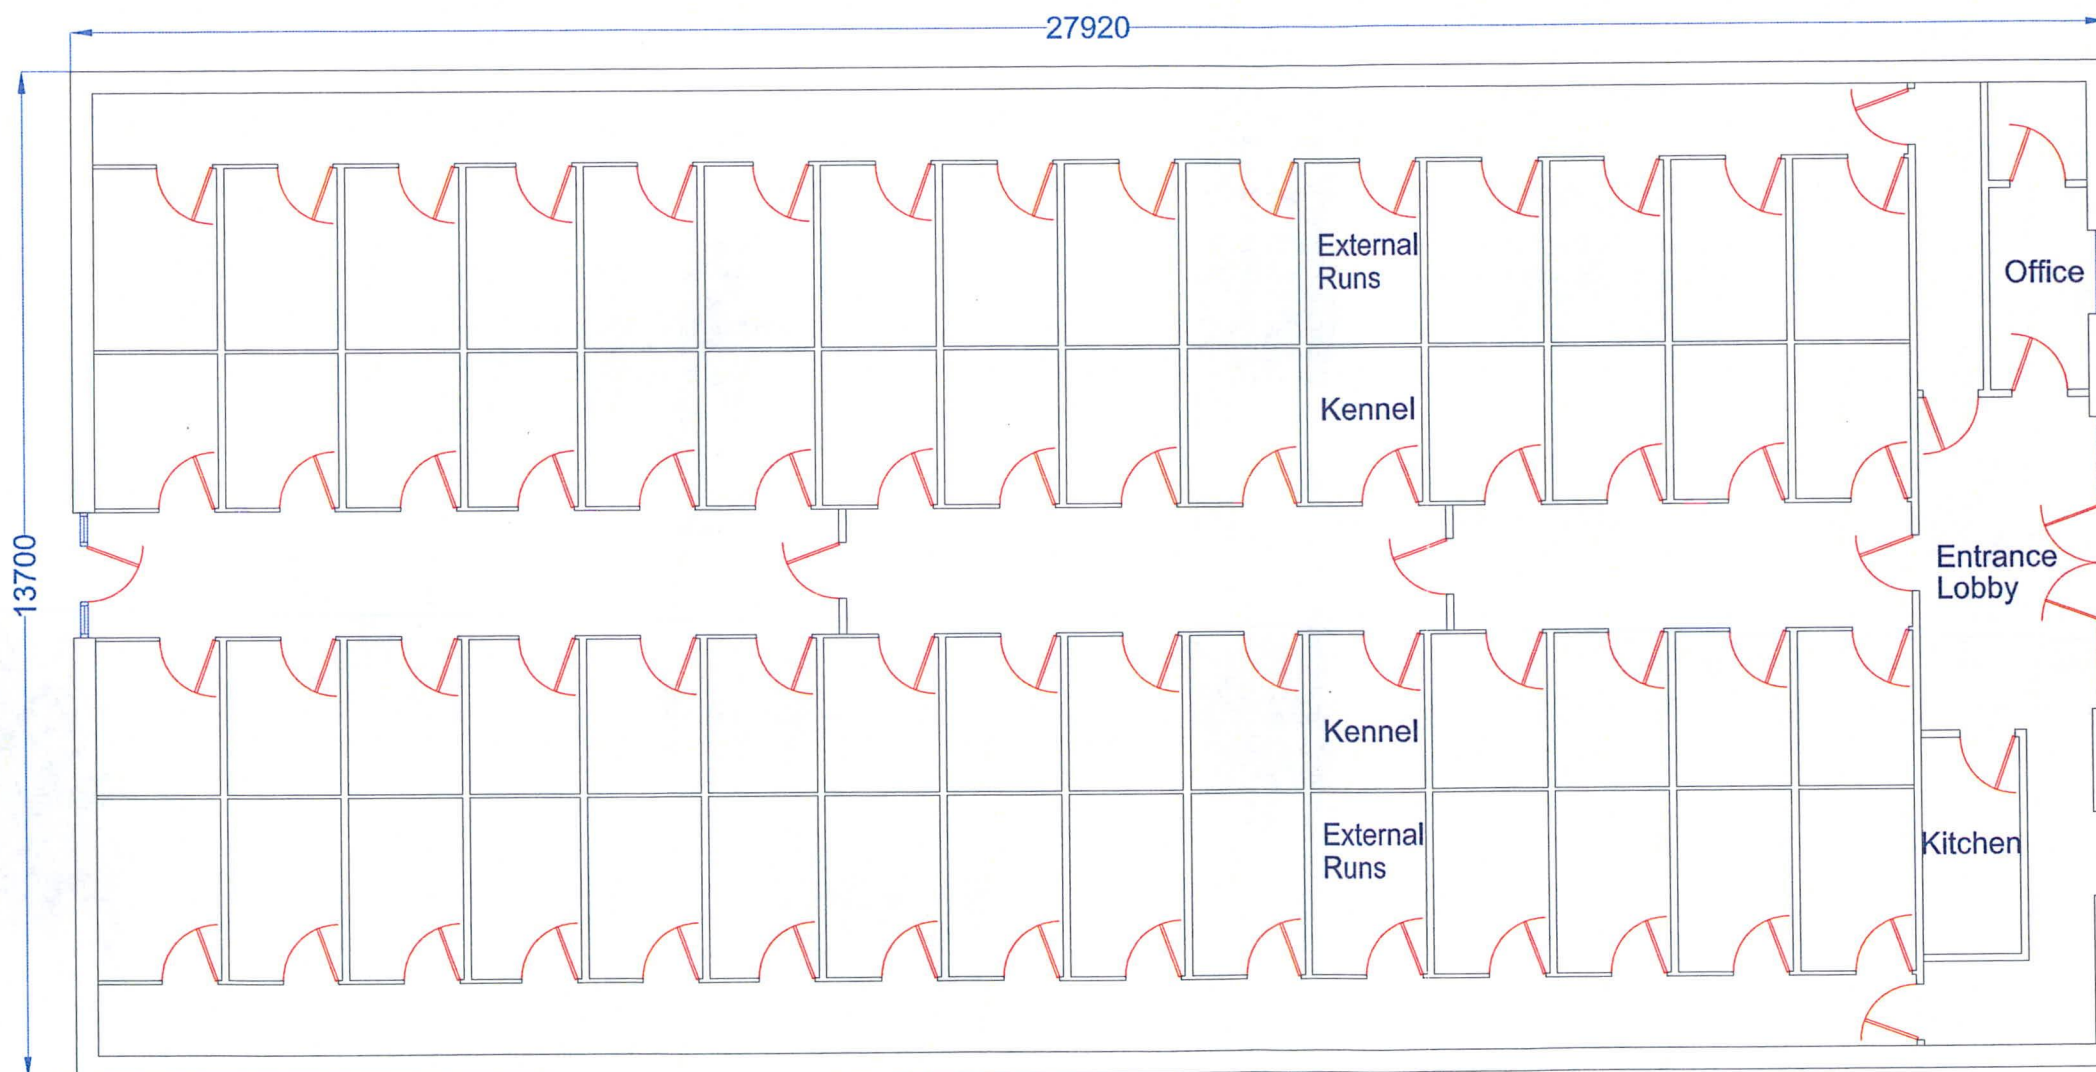

Borough of Rossendale  
Approval of Planning Permission  
This document forms part of notice  
of approval dated 20-09-11

2010/618  
06 JAN 2011

**TriCAD**  
Solutions Ltd.

**Janet Dixon**

TOWN PLANNERS LIMITED

Client Details Mr & Mrs Ainsworth  
Willows Wags and Whiskers  
Goodshaw Lane, Crawshawbooth

Project Details Proposed Kennel,  
Grooming and Storage Buildings

Drawing Title Building 1 (Existing)  
Floor Plan

Scale	Date	Drawn By
1:100 @ A3	17/06/2010	MW/MD


Drawing Number	Sheet 3 of 5	Rev.
TRI-0167		D

Professional CAD Drafting Solutions  
10 Holly Tree Way, Feniscowles, Blackburn, BB2 5AB  
Tel: 01254 614025 Mob: 07209 530029 Fax: 01254 614025 www.tricadsolutions.co.uk




Scale in metres


NOTE  
All Dims to be checked on site.  
Walls shown on plans are not to be assumed  
to be solid & should be checked for thickness,  
construction, load bearing capacity & stability.

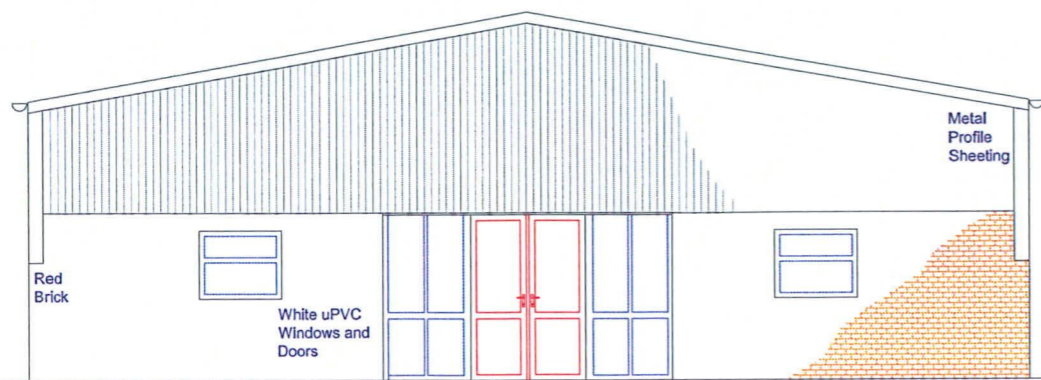


North Facing Elevation

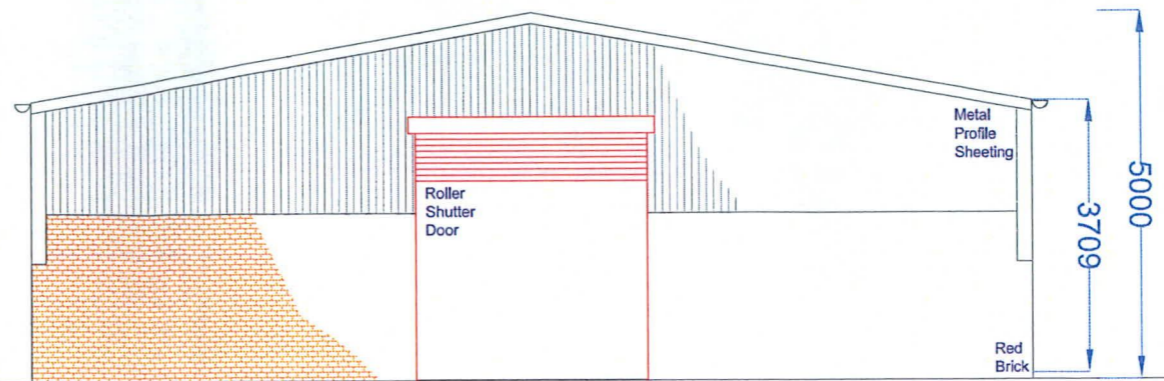

South Facing Elevation

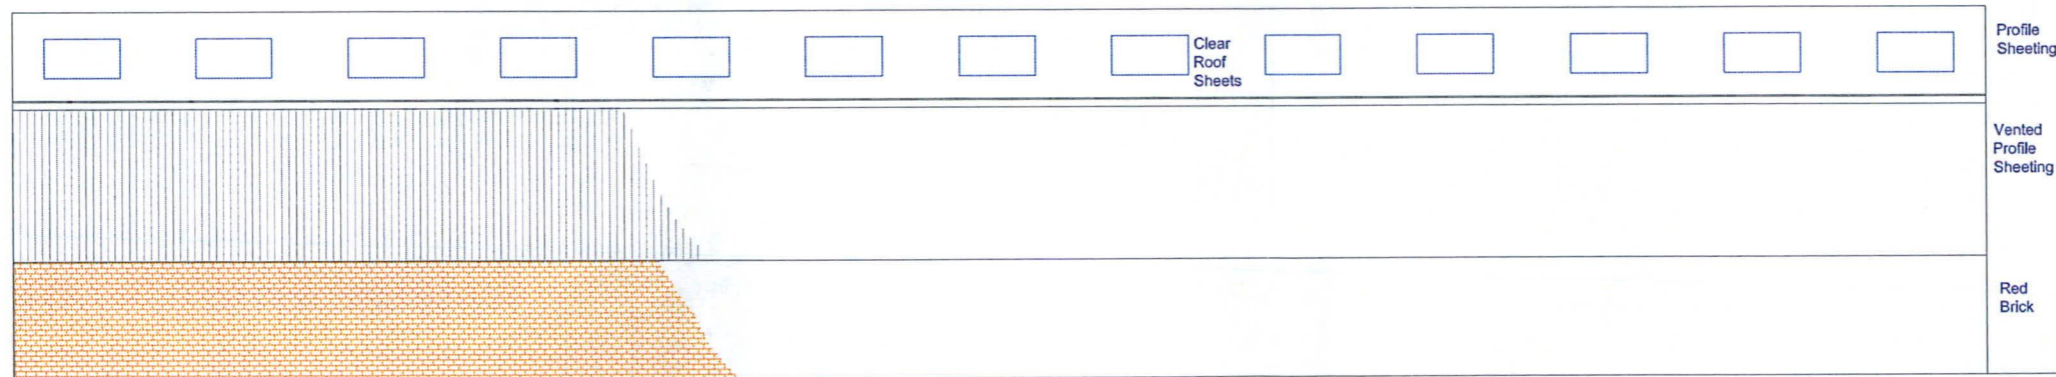

East Facing Elevation

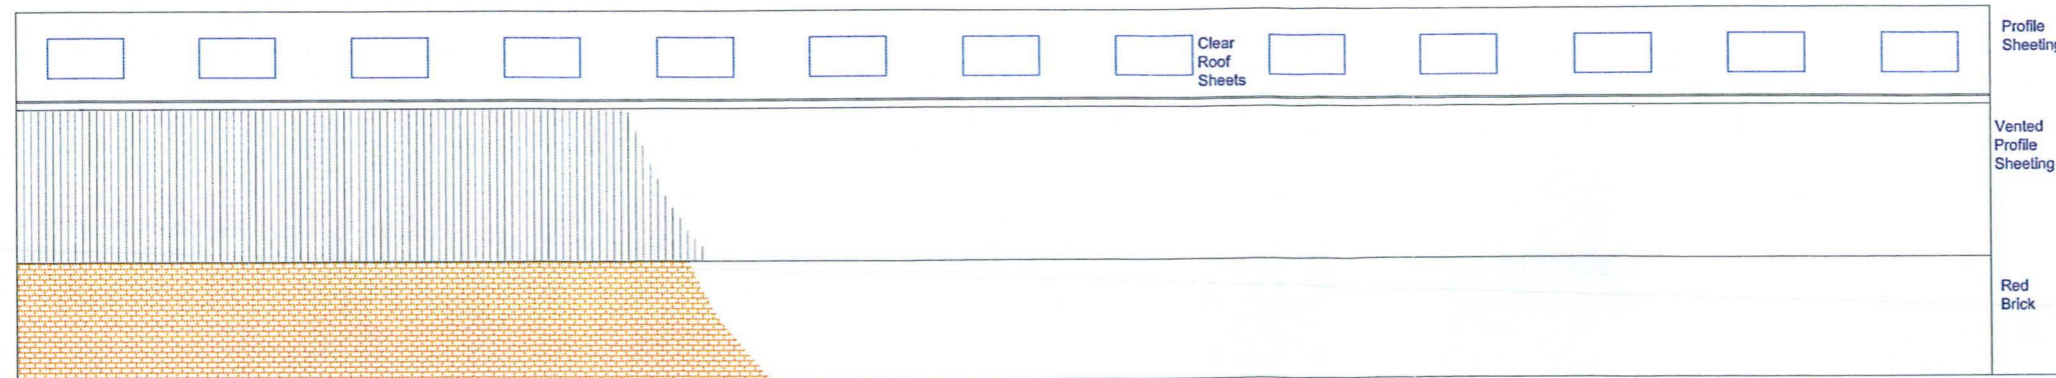

West Facing Elevation

Borough of Rossendale  
Approval of Planning Permission  
This document forms part of notice  
of approval dated 20-09-11

2010/618  
06 JAN 2011

**TriCAD**  
Solutions Ltd.

**Janet Dixon**  
TOWN PLANNERS LIMITED

Client Details Mr & Mrs Ainsworth  
Willows Wags and Whiskers  
Goodshaw Lane, Crawshawbooth

Project Details Proposed Kennel,  
Grooming and Storage Buildings

Drawing Title Building 2 (Proposed)  
Elevations

Scale 1:100 @ A3 Date 17/06/2010 Drawn By MW


Drawing Number TRI-0167 Sheet 4 of 5 Rev. D

Professional CAD Drafting Solutions  
10 Holly Tree Way, Feniscowles, Blackburn, BB2 5AB  
fax: 01254 614005 mob: 07909 530099 www.tricadsolutions.co.uk



Scale in metres

**NOTE**  
All Dims to be checked on site.  
Walls shown on plans are not to be assumed  
to be solid & should be checked for thickness,  
construction, load bearing capacity & stability.

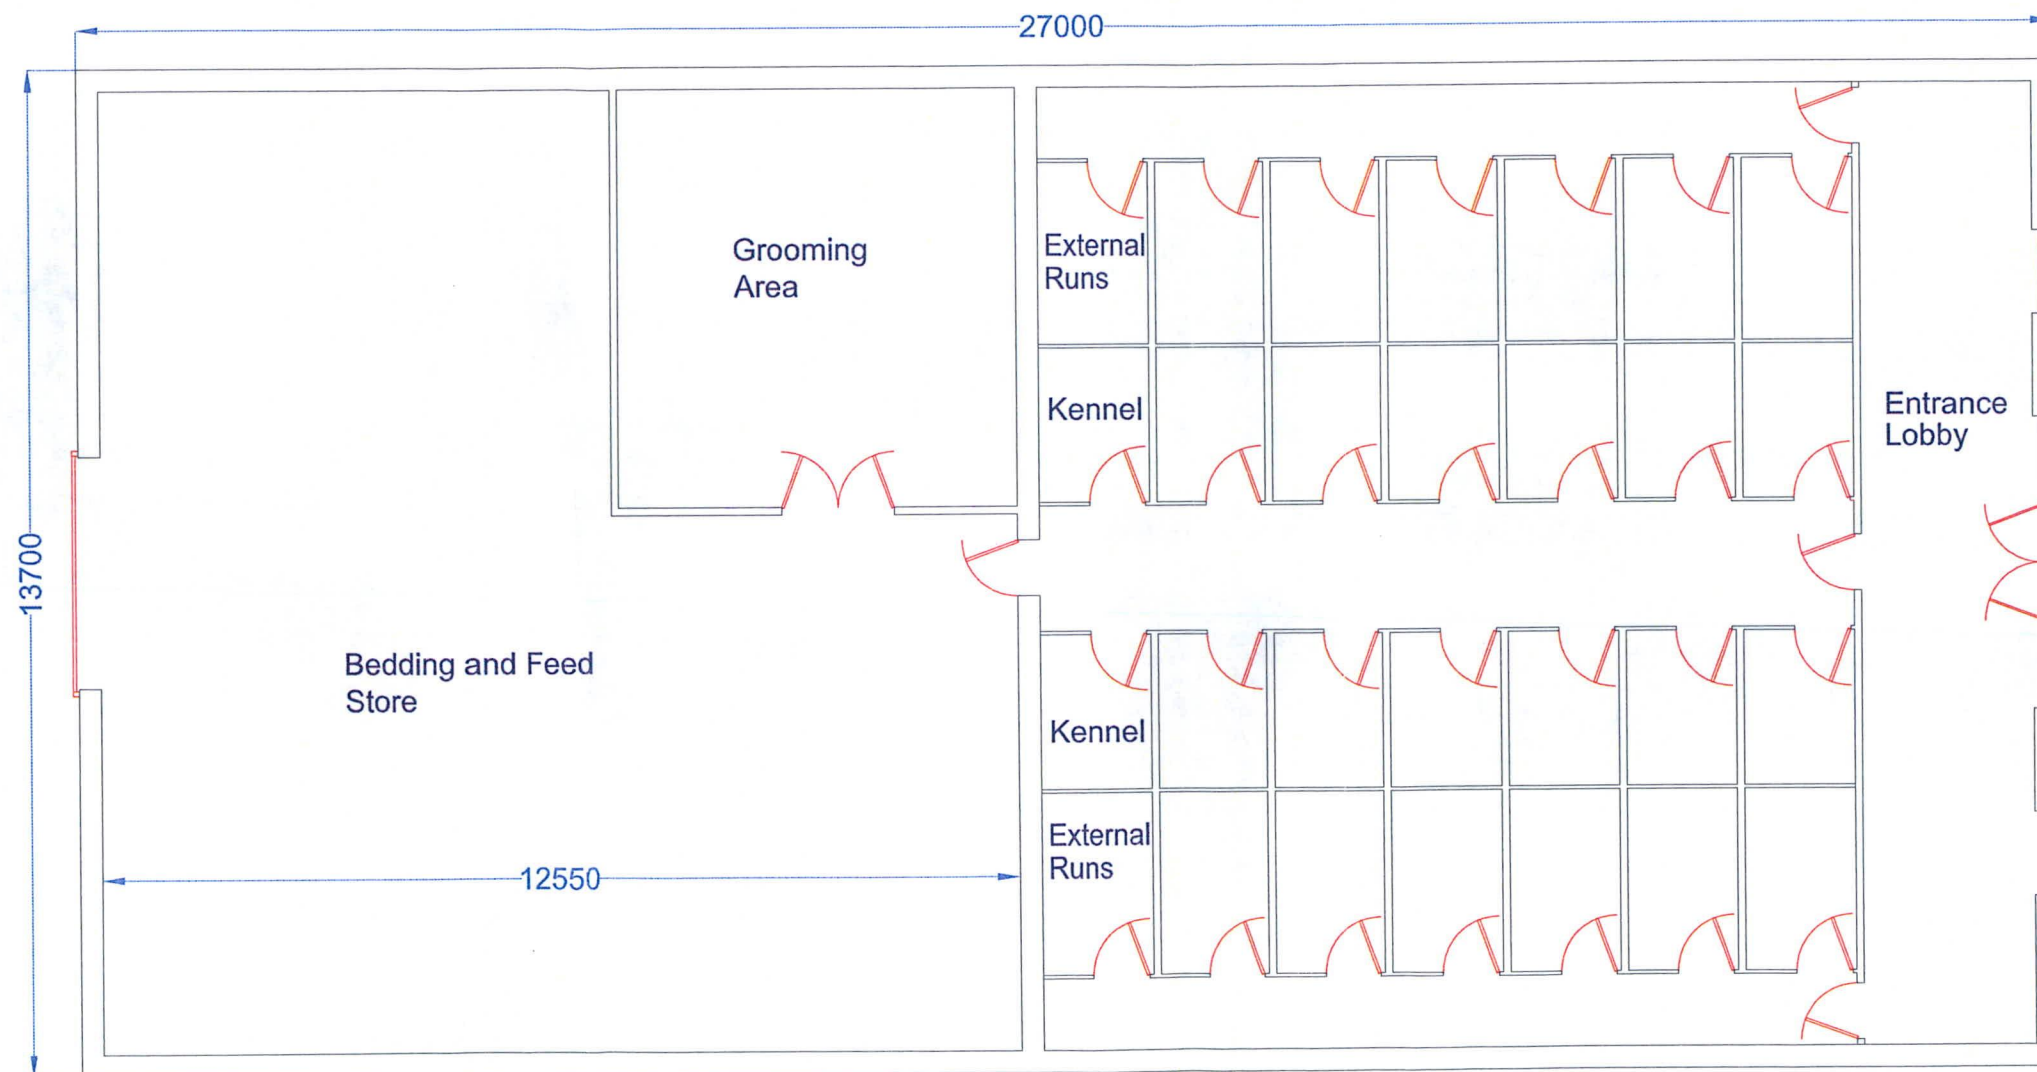

Borough of Rossendale  
Approval of Planning Permission  
This document forms part of notice  
of approval dated 20-09-11

2010/618  
06 JAN 2011

**TriCAD**  
Solutions Ltd.

**Janet Dixon**  
TOWN PLANNERS LIMITED


Client Details Mr & Mrs Ainsworth  
Willows Wags and Whiskers  
Goodshaw Lane, Crawshawbooth

Project Details Proposed Kennel,  
Grooming and Storage Buildings

Drawing Title Building 2 (Proposed)  
Floor Plan

Scale 1:100 @ A3	Date 17/06/2010	Drawn By MW
Drawing Number TRI-0167	Sheet 5 of 5	Rev. D

Professional CAD Drafting Solutions  
10 Holly Tree Way, Feniscowles, Blackburn, BB2 5AB  
Tel: 01254 614205 Fax: 01254 614205

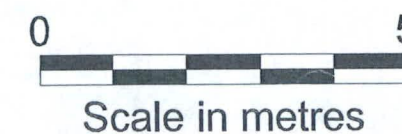

Scale in metres

**NOTE**  
All Dims to be checked on site.  
Walls shown on plans are not to be assumed  
to be solid & should be checked for thickness,  
construction, load bearing capacity & stability.