


# Magistrates Court

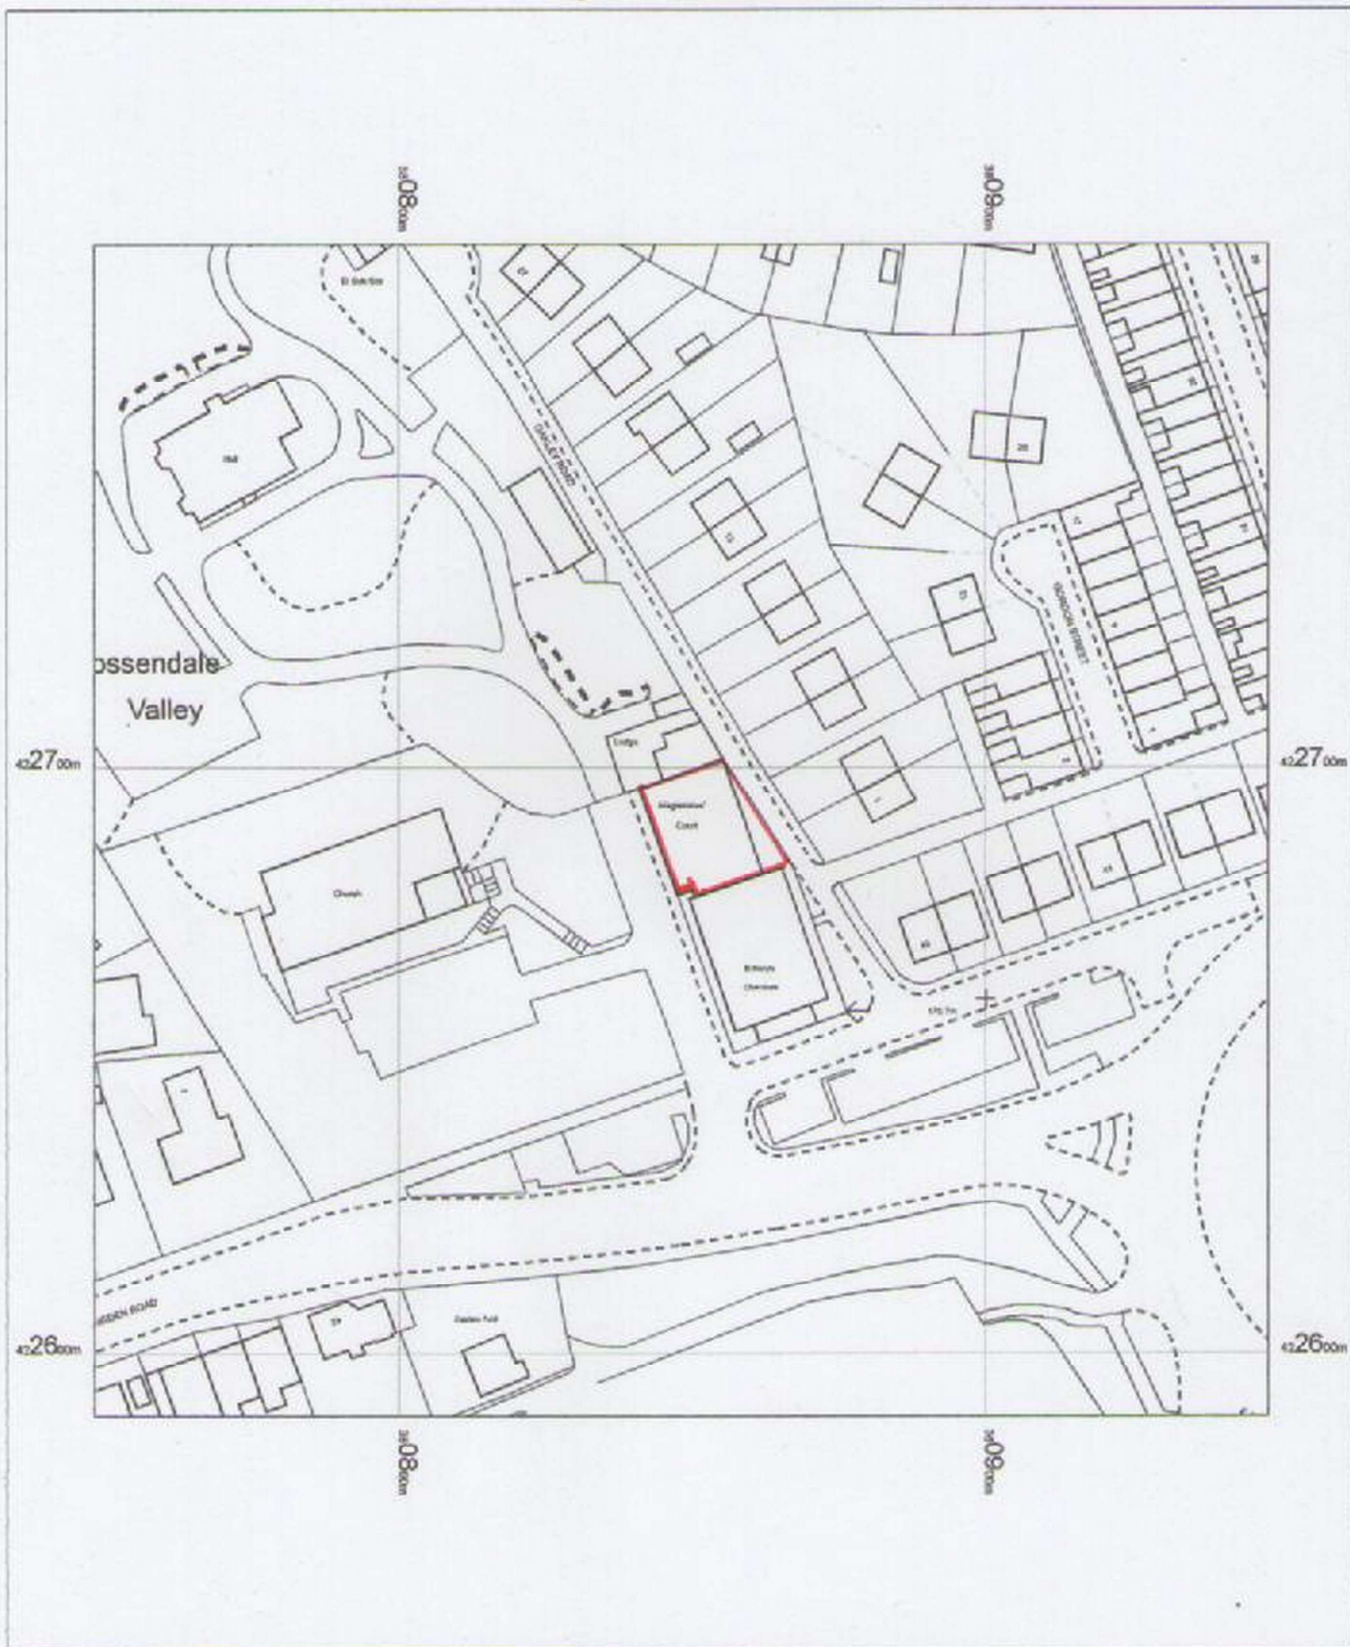

OS MasterMap 1250/2500/10000 scale  
11 November 2013, ID: BLJT-00272514  
[www.planningapplicationmaps.co.uk](http://www.planningapplicationmaps.co.uk)


1:1250 scale print at A4, Centre: 380848 E, 422689 N

© Crown Copyright Ordnance Survey. Licence no. 100019980







Existing Front Elevation

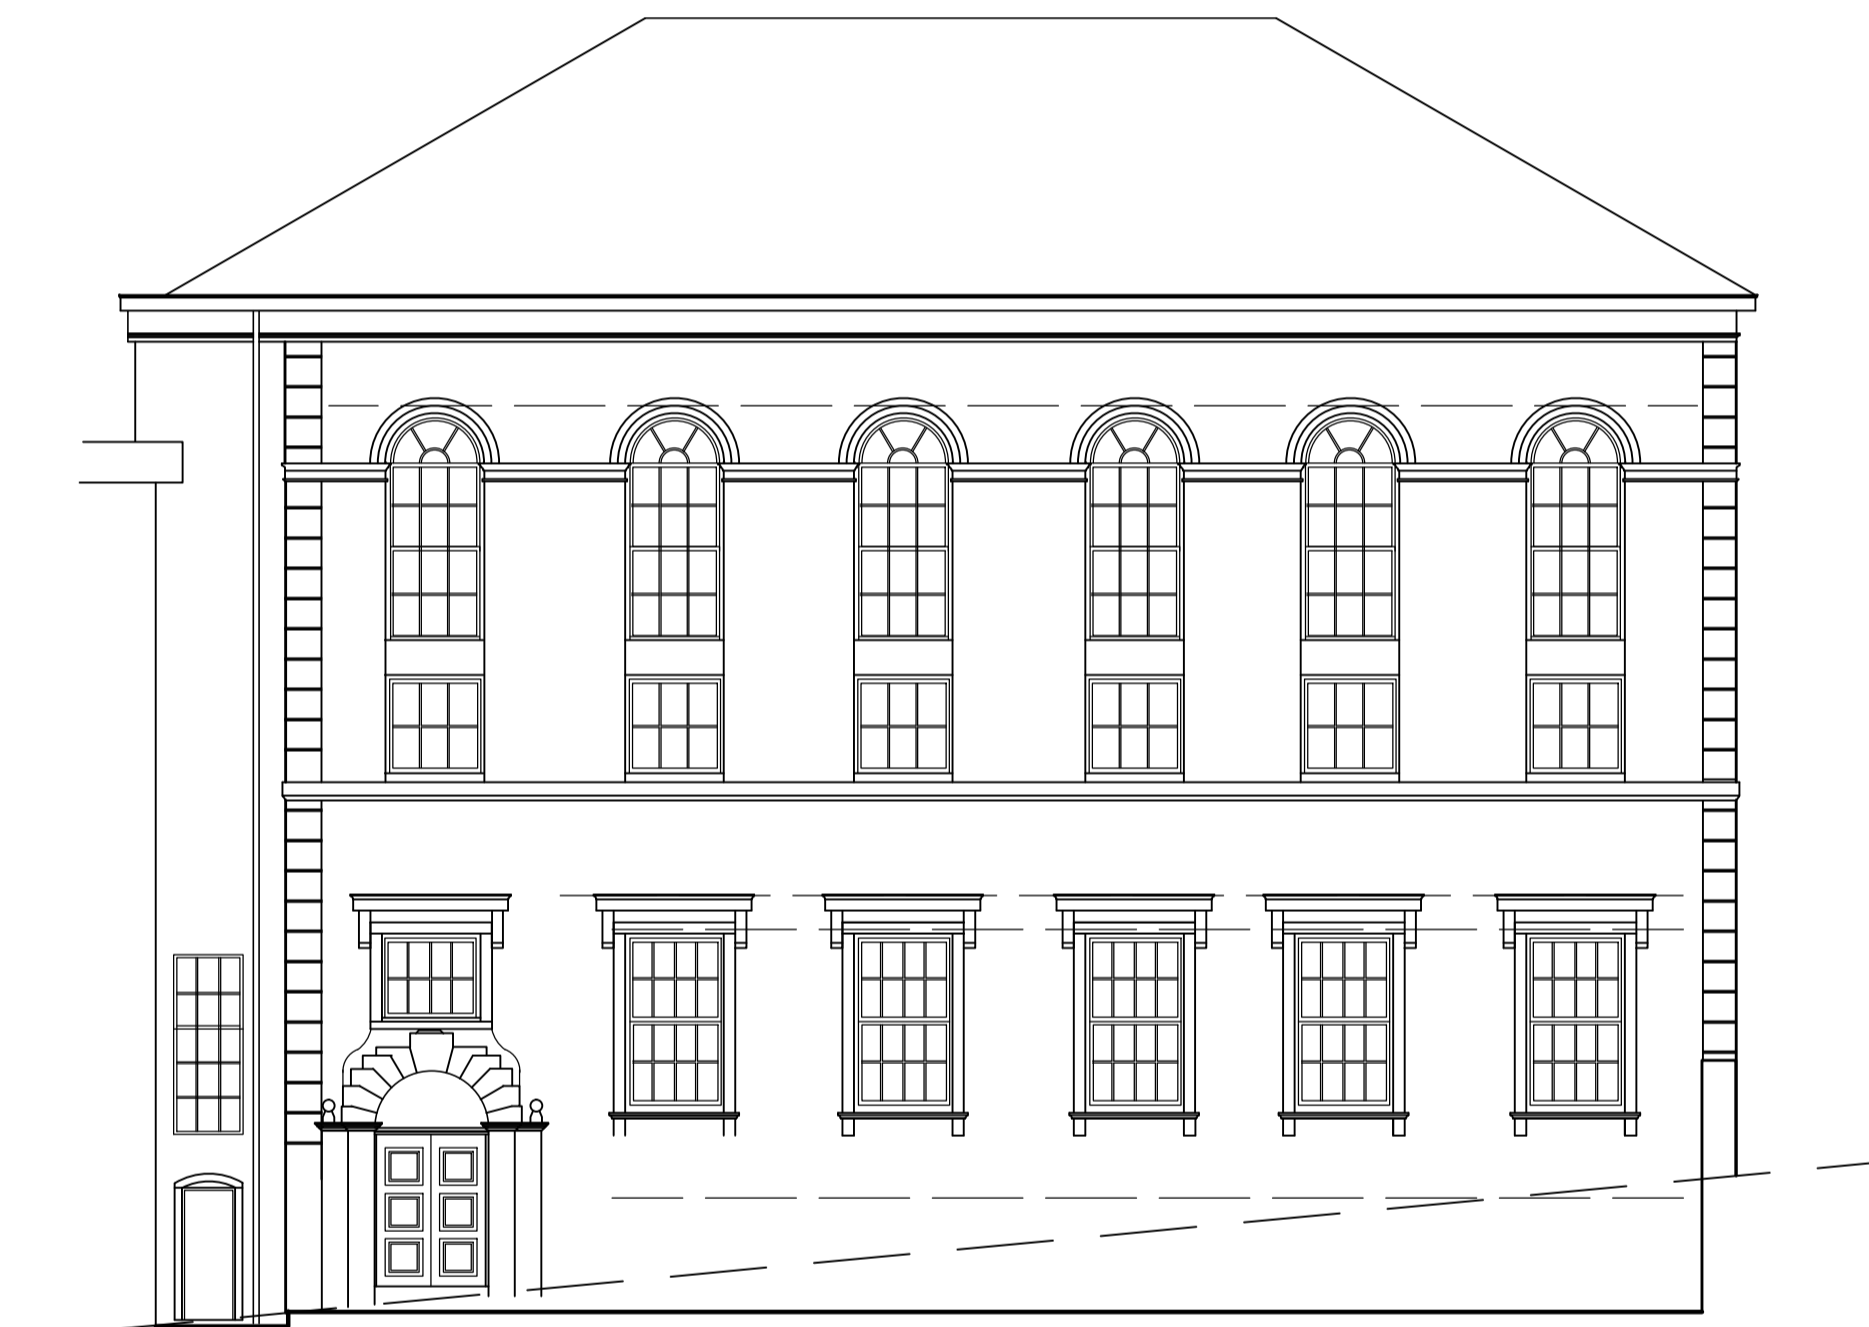

Existing Elevation to Oakley Road

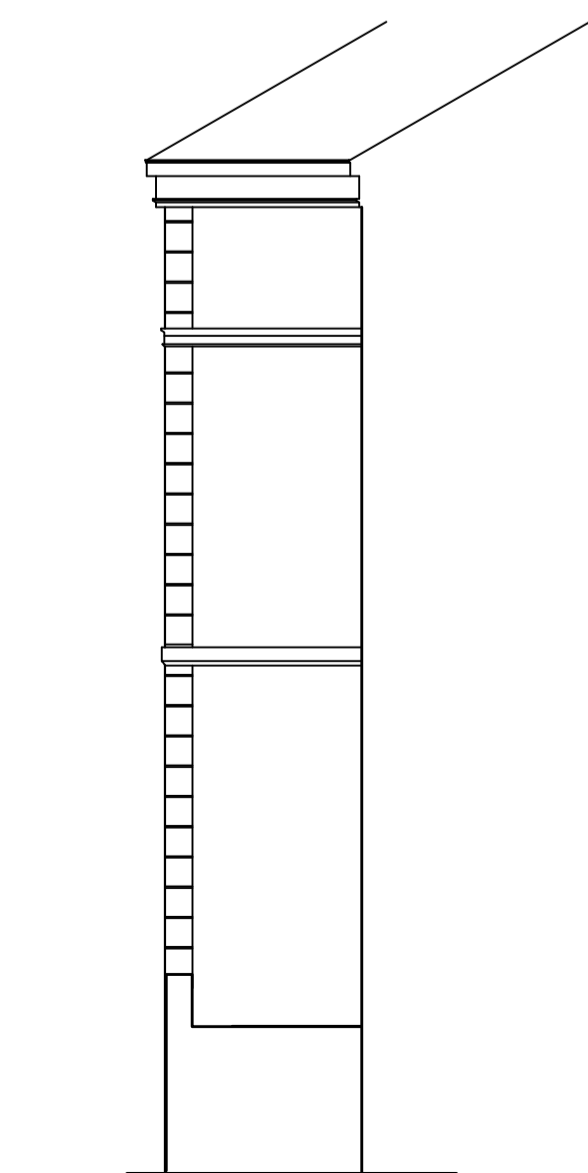


Existing Elevation to End adjacent to Entrance Door

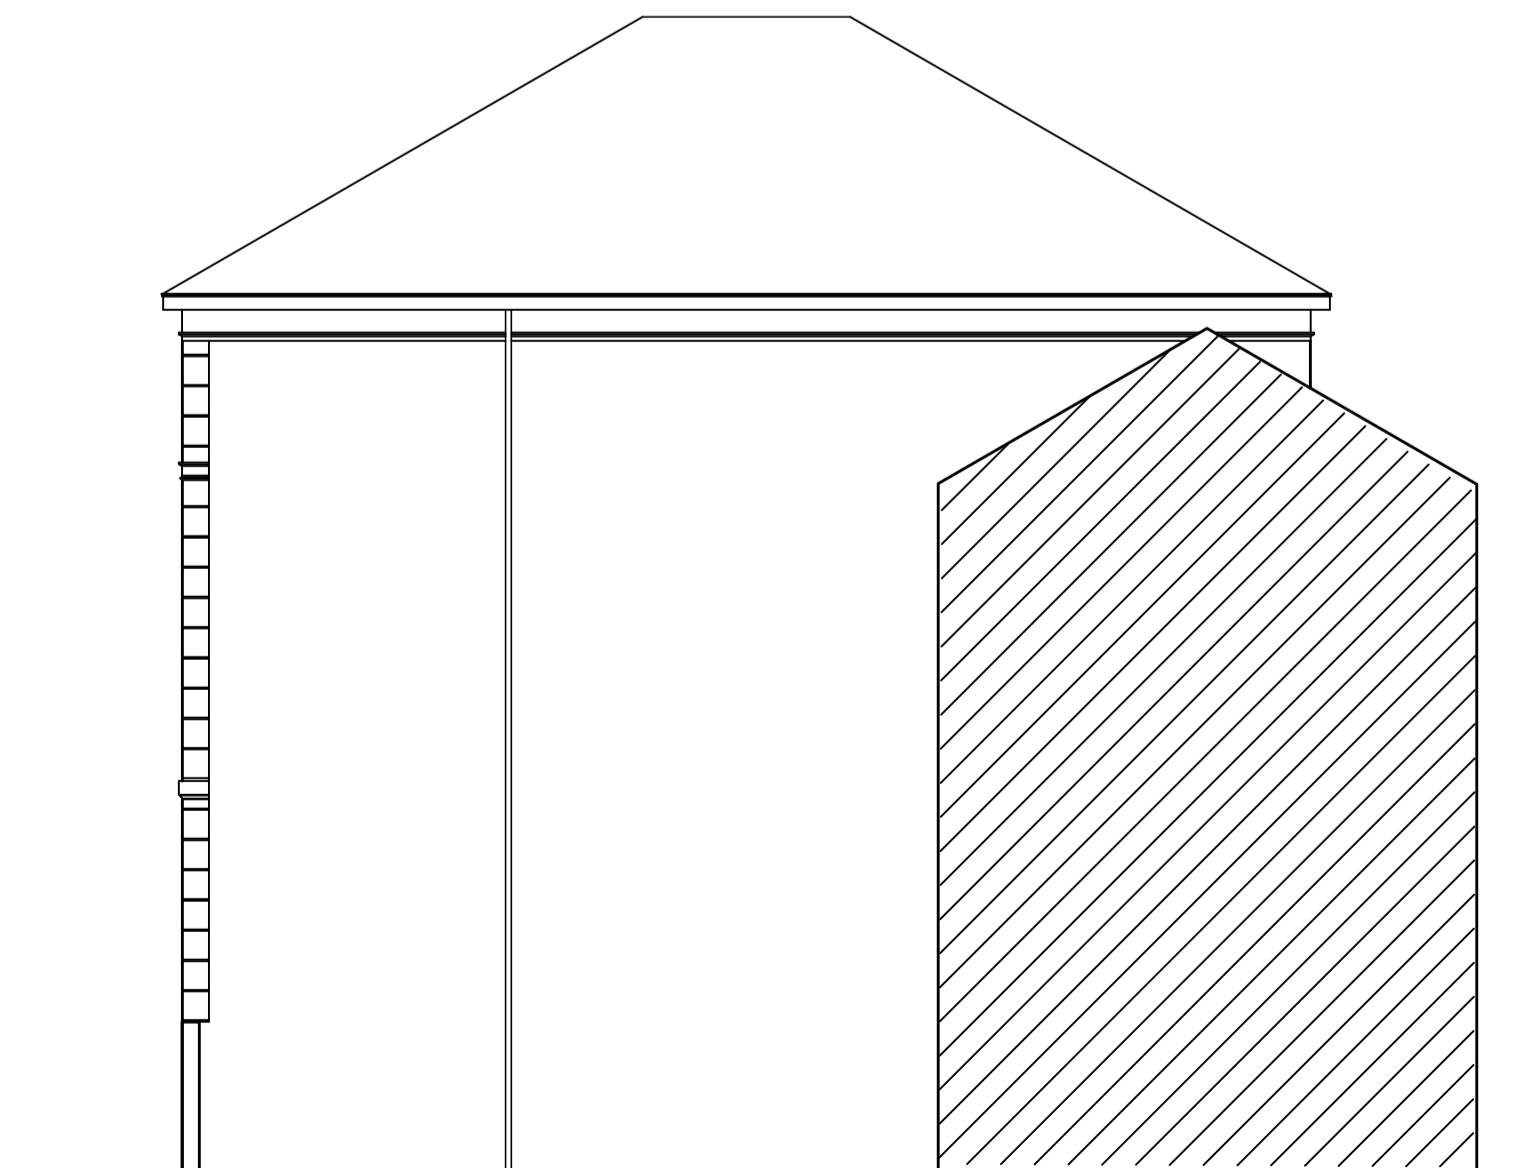

Existing End Elevation to adjacent Property



First Floor

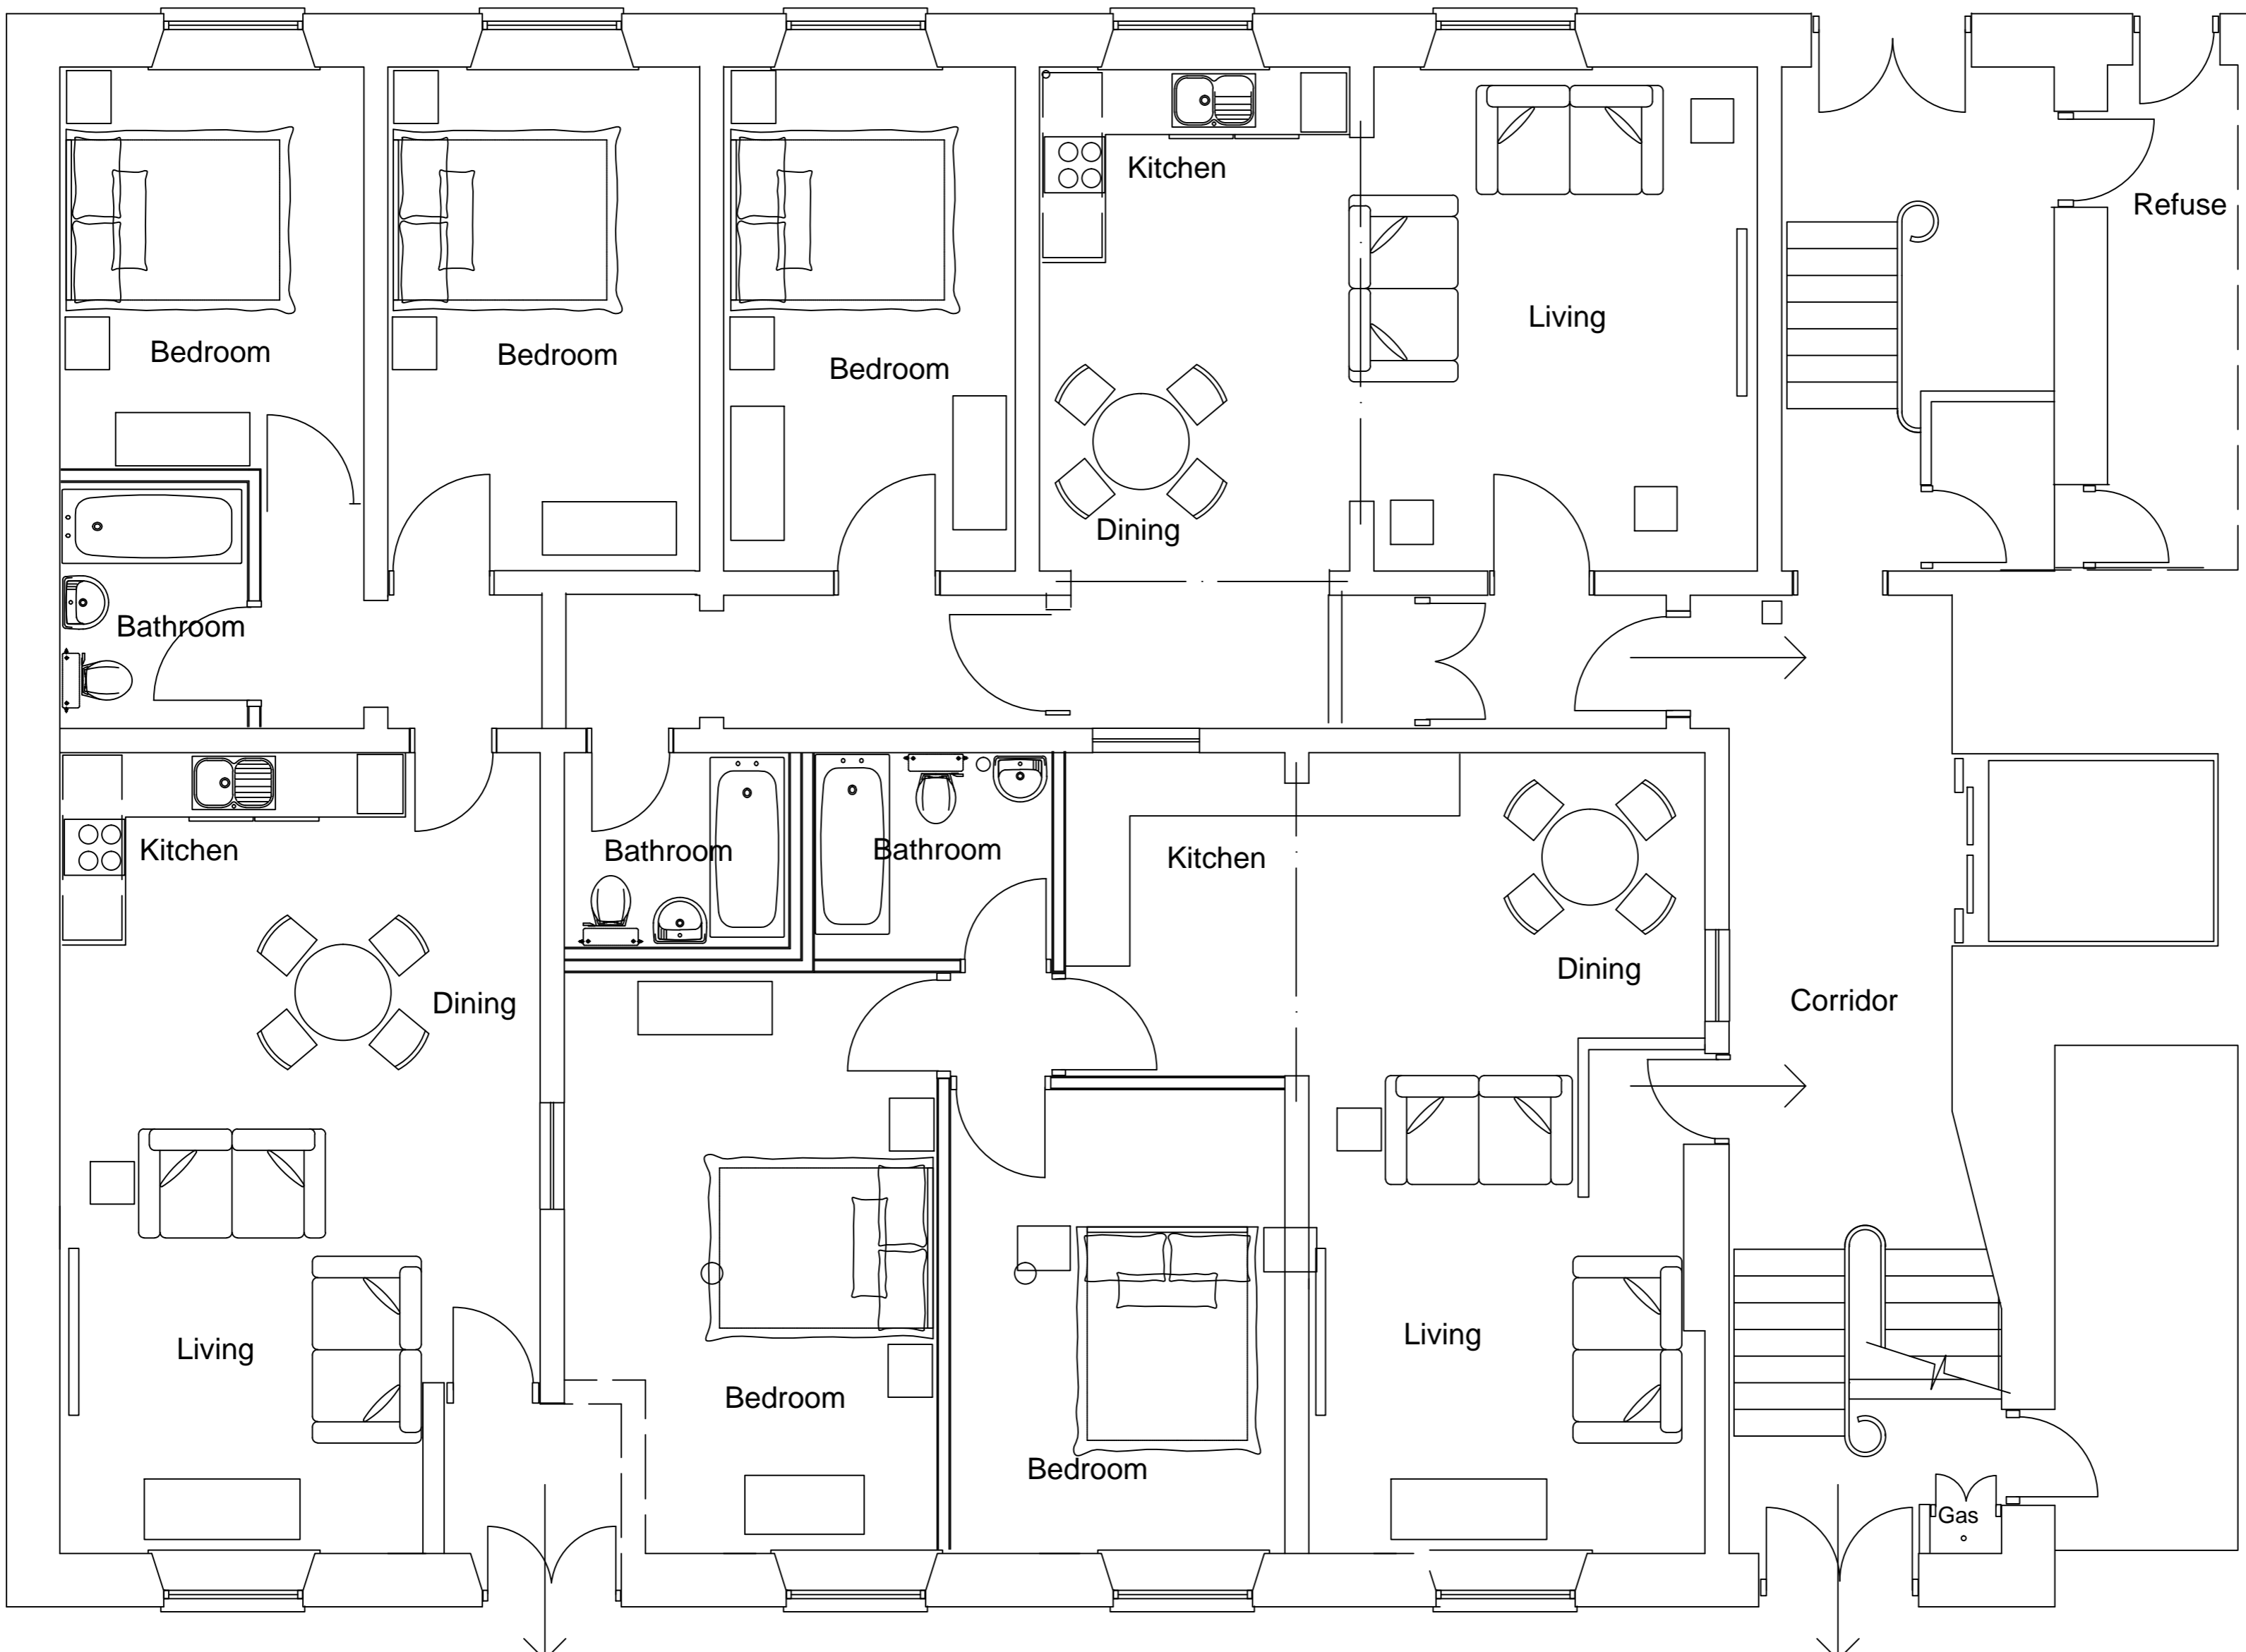


Ground Floor

Drawing  
Proposed Ground and First  
Floor Layout  
Address  
Former Magistrates Court  
Rowtenstall  
Client

Dwg No  
4025/03  
Scale  
1:50  
DJ Hancock Design  
99 Lon Y Gors  
Pensarn  
Abergole  
LL22 7SA  
Tel 01745 799359  
Mob 07599 008 791




Proposed Front Elevation

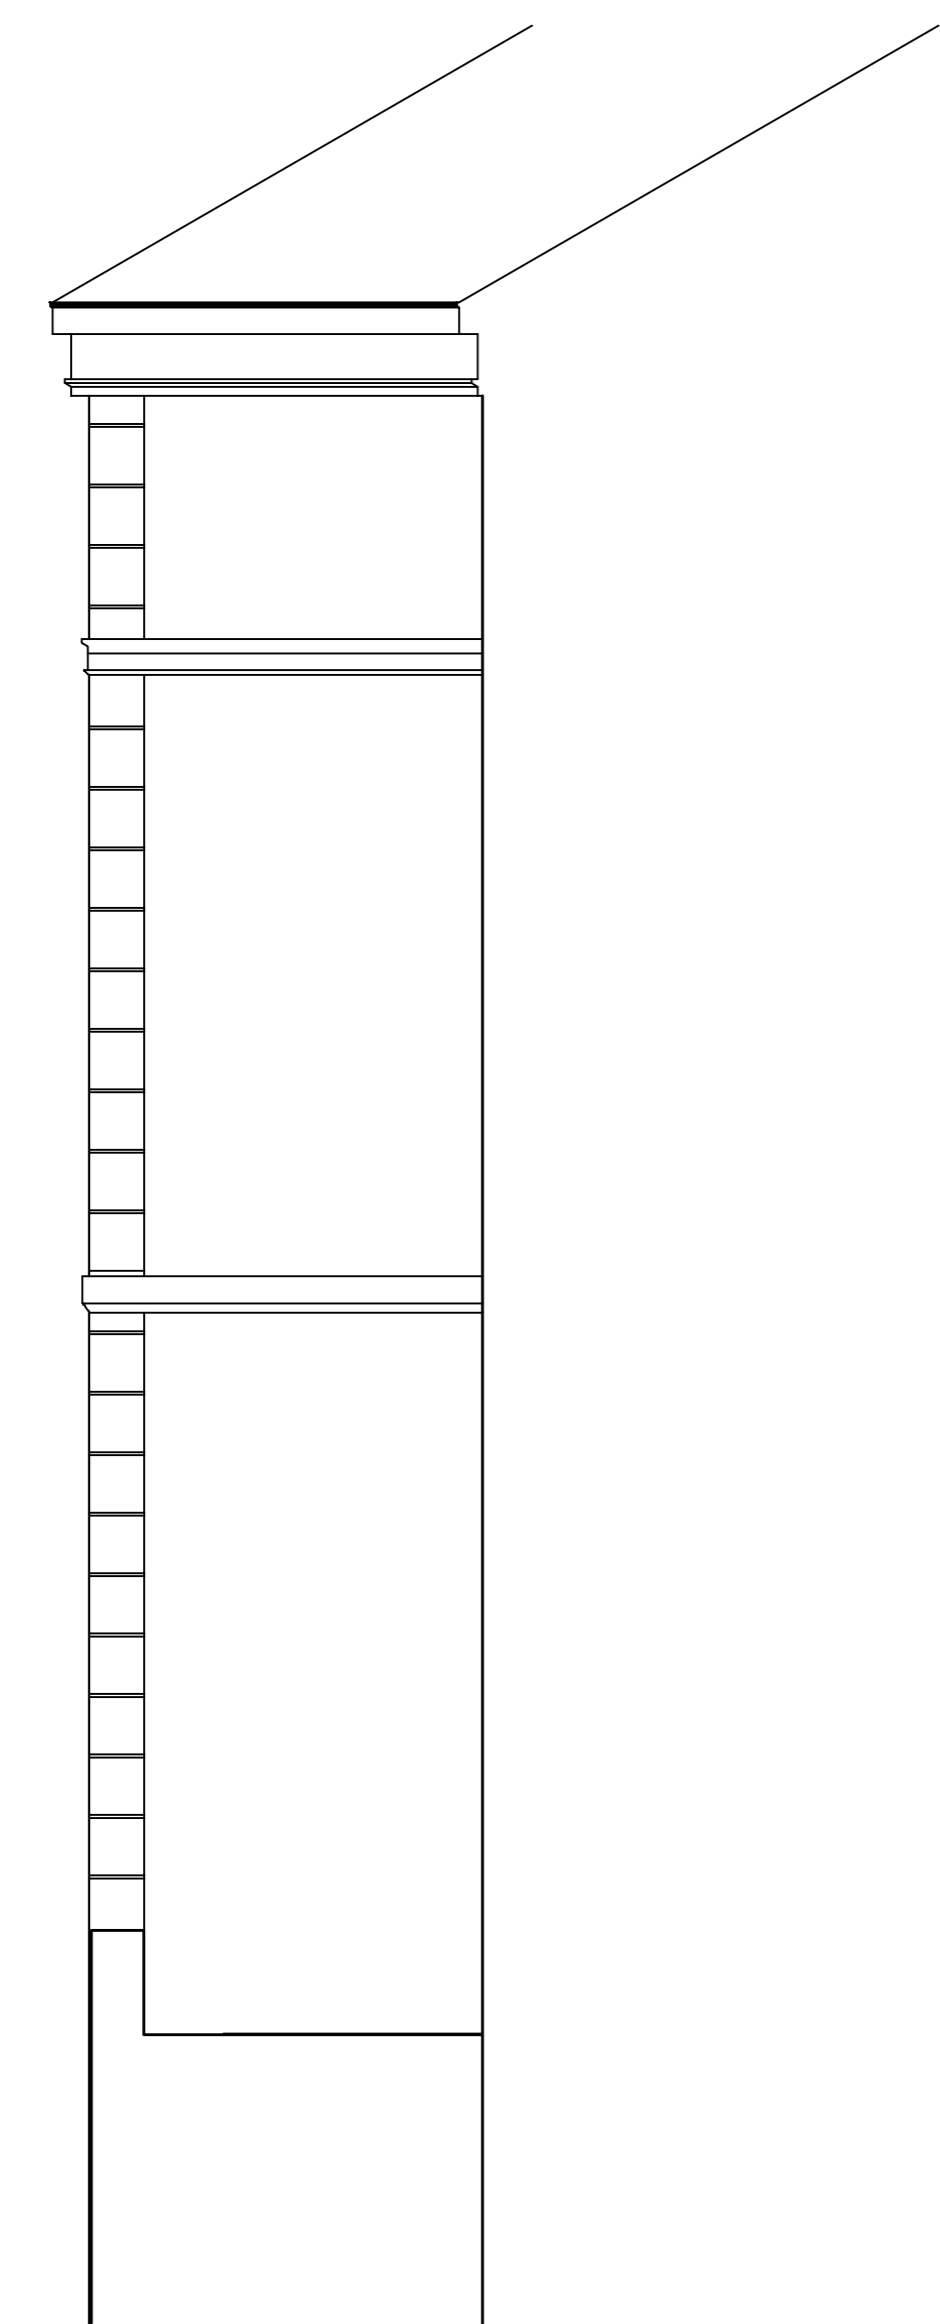


Existing Elevation to  
End adjacent to Entrance Door  
(as Existing)

Title  
Existing Elevations sheet 1  
Job  
Former Magistrates Court,  
Rawtenstall  
Client


Dwg No 4025/5 Scale 1:50  
DJ Hancock Design  
99 Lon Y Gors  
Pensarn  
Abergele  
LL22 7SA  
Tel 01745 799359  
Mob 07599 008 791

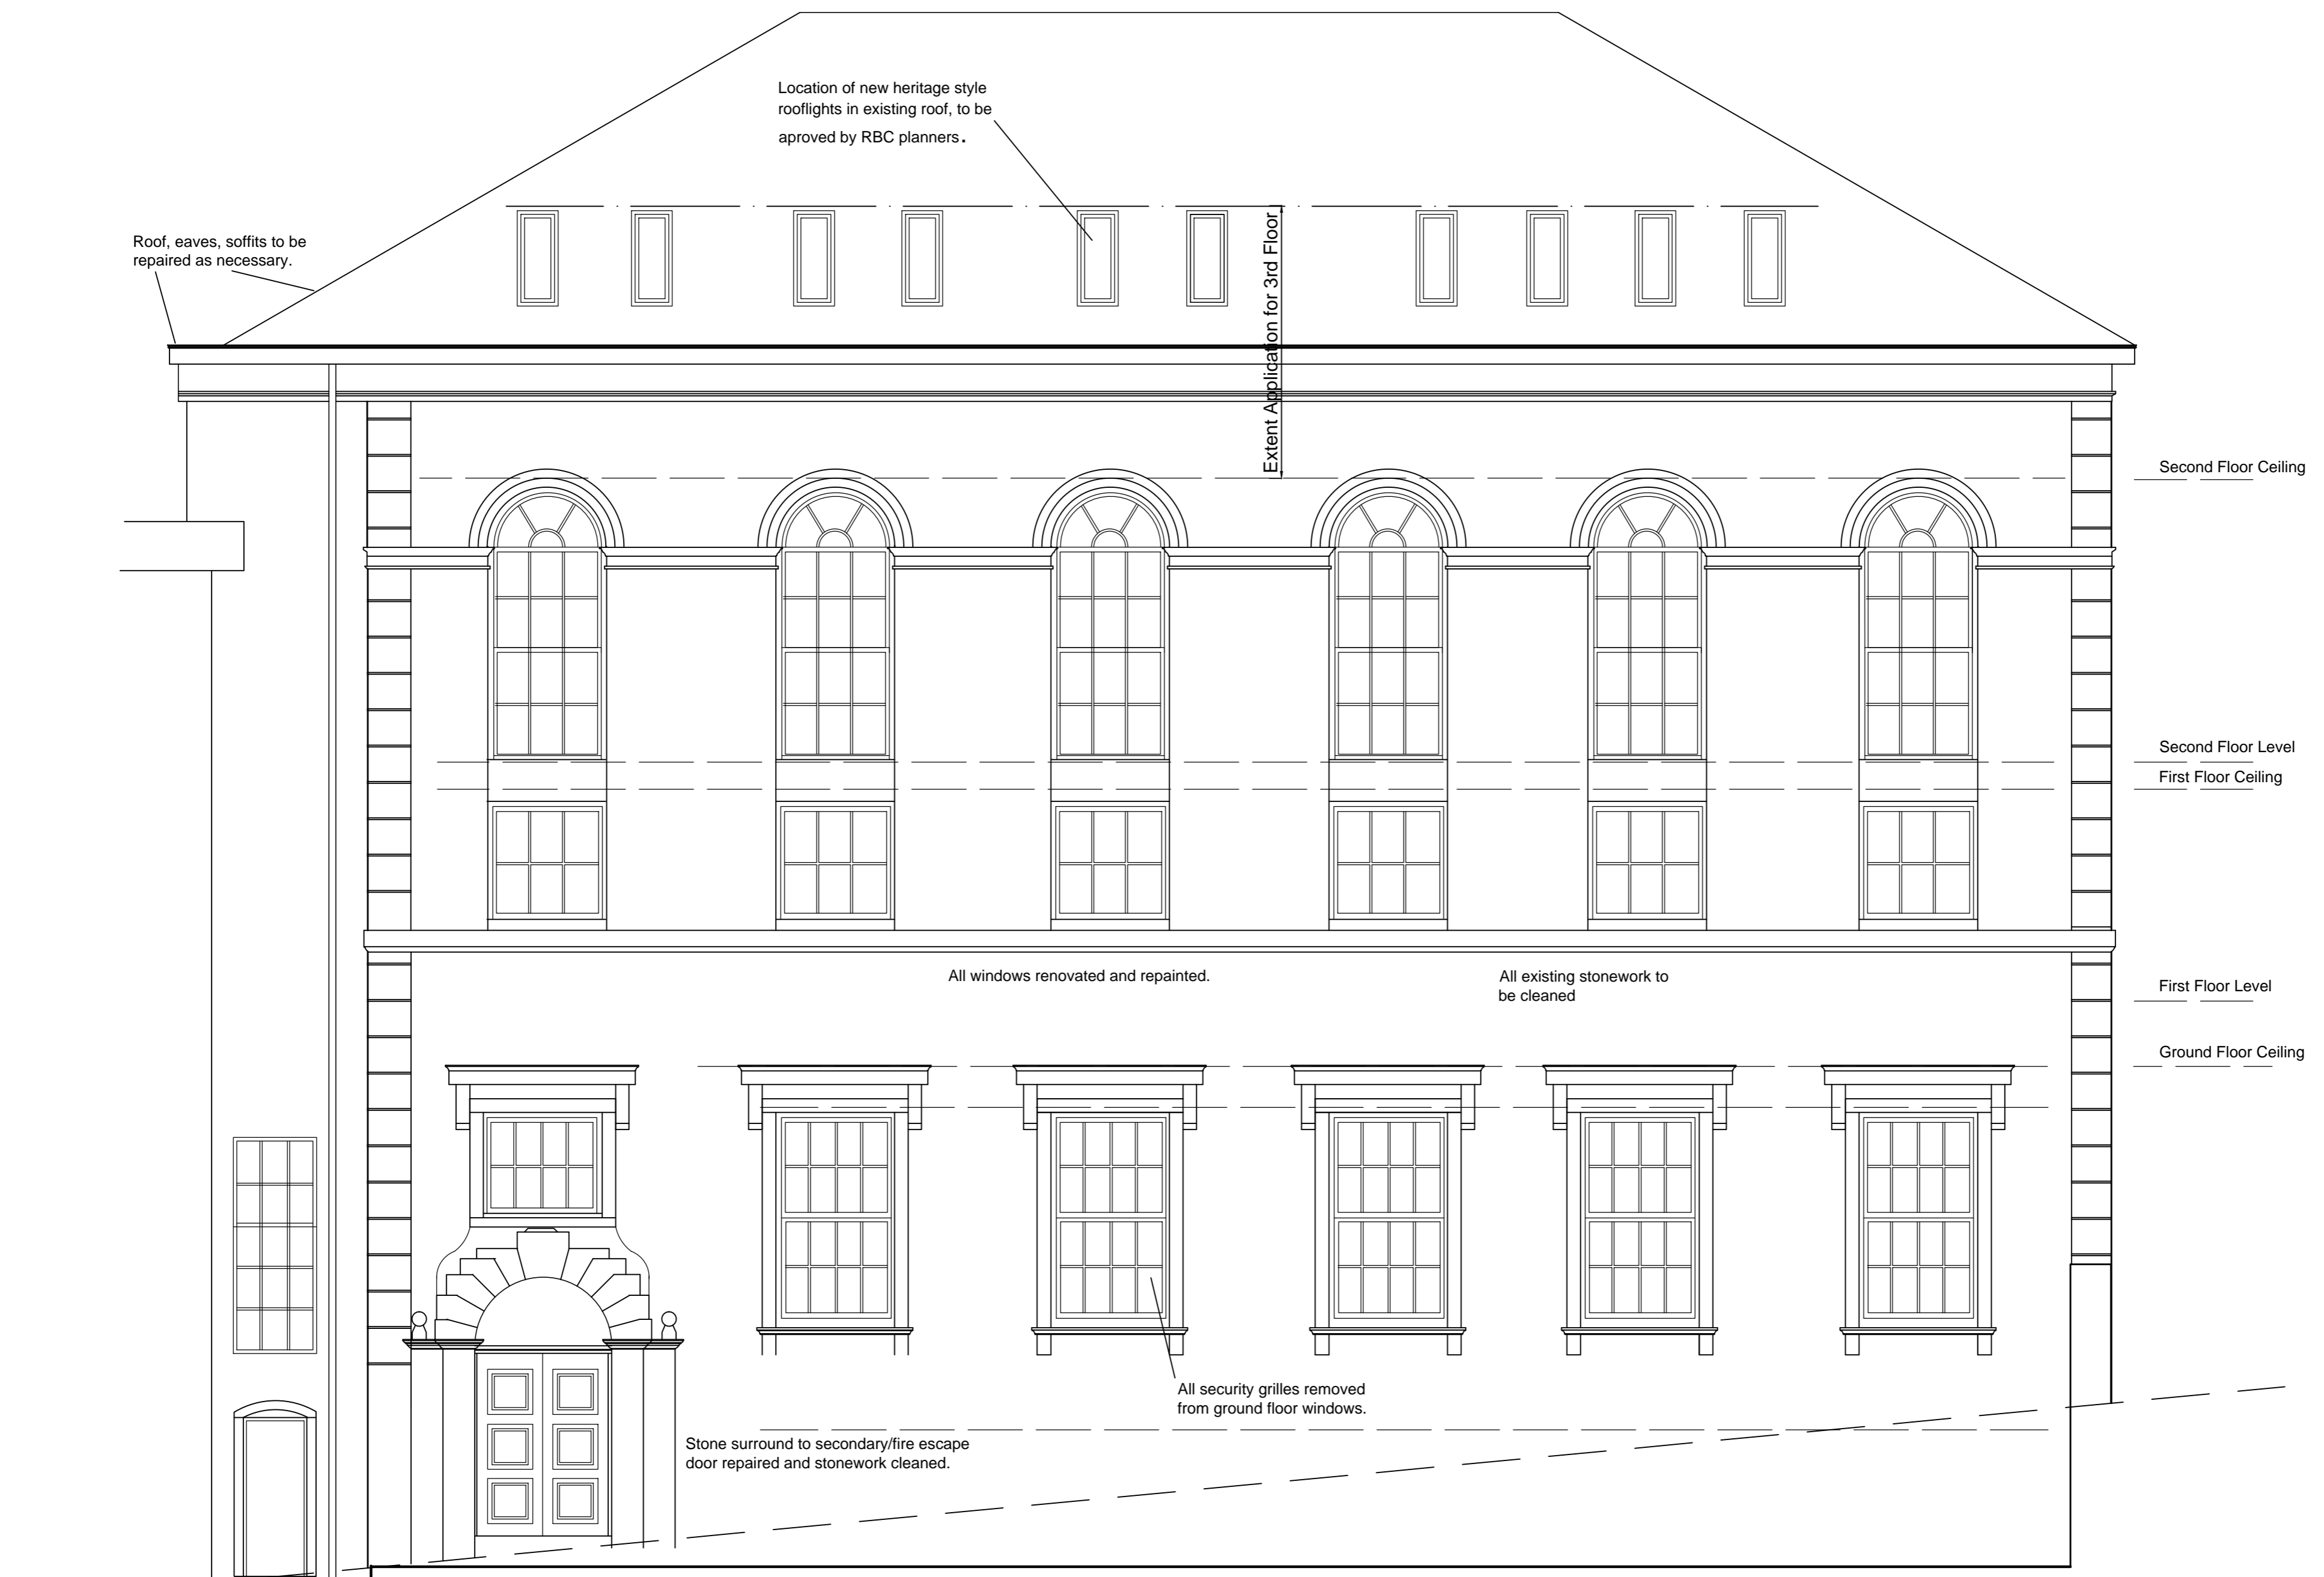


Existing Elevation to Oakley Road

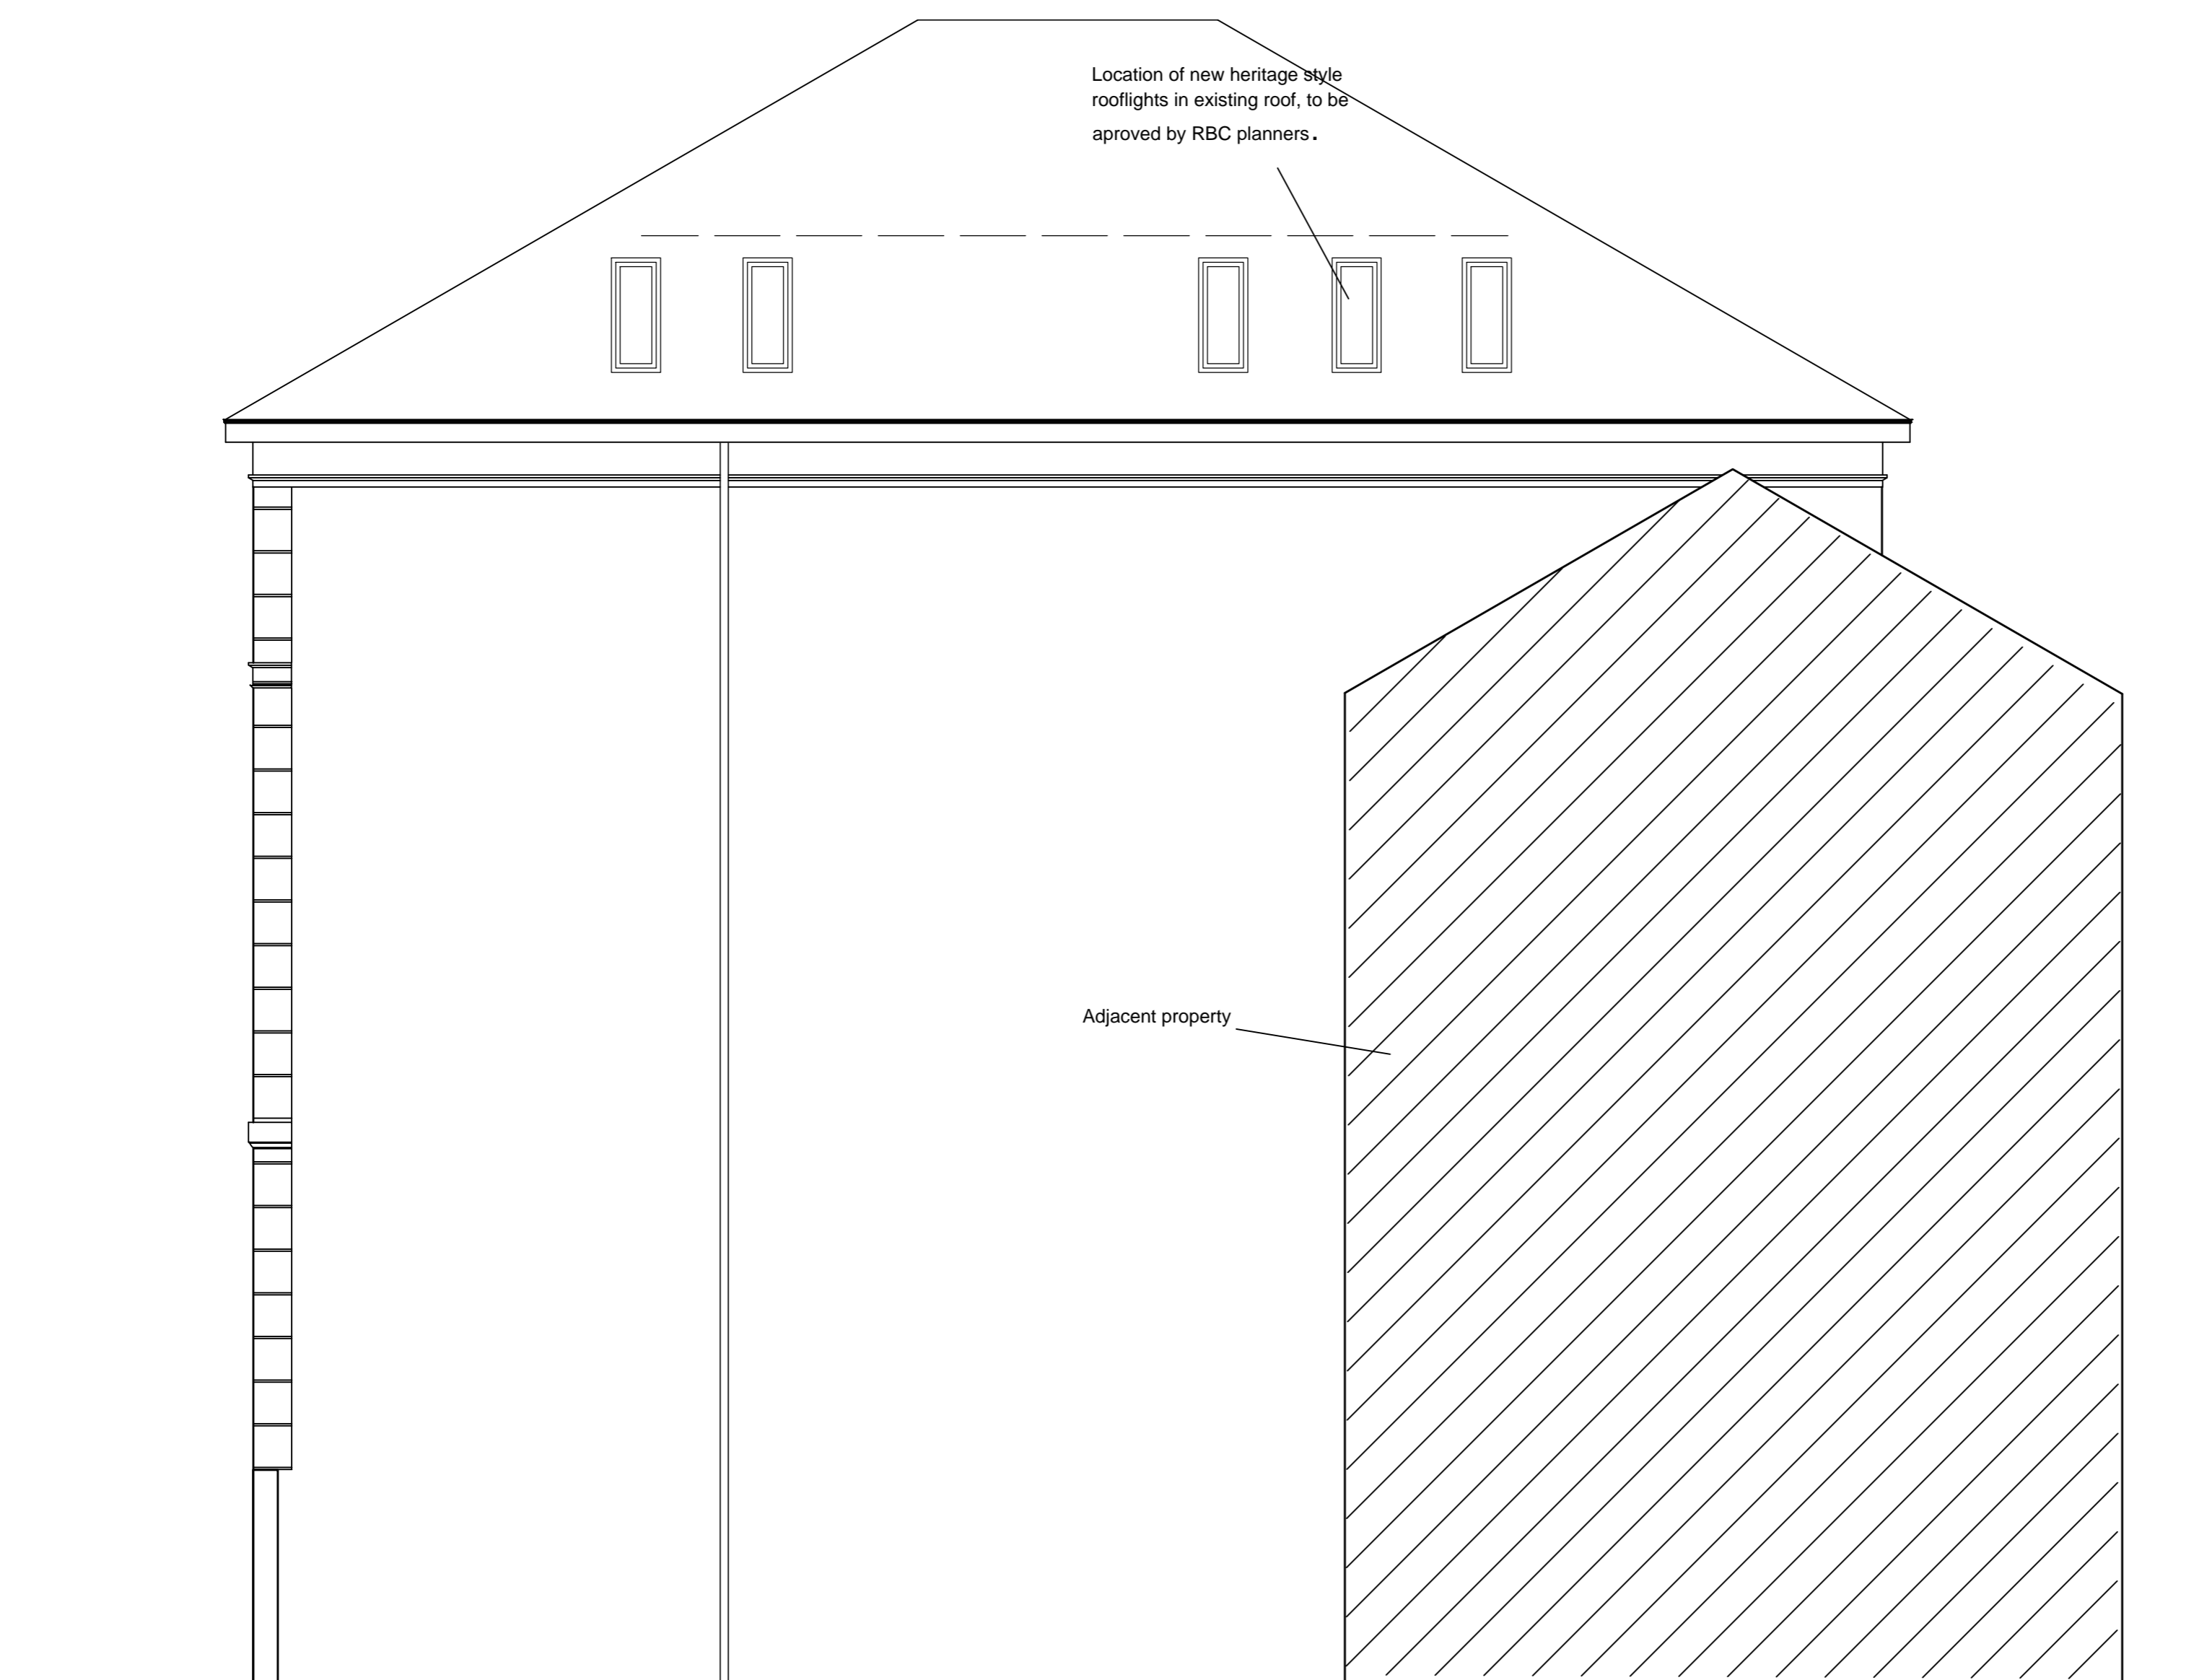


Existing End Elevation to adjacent Property

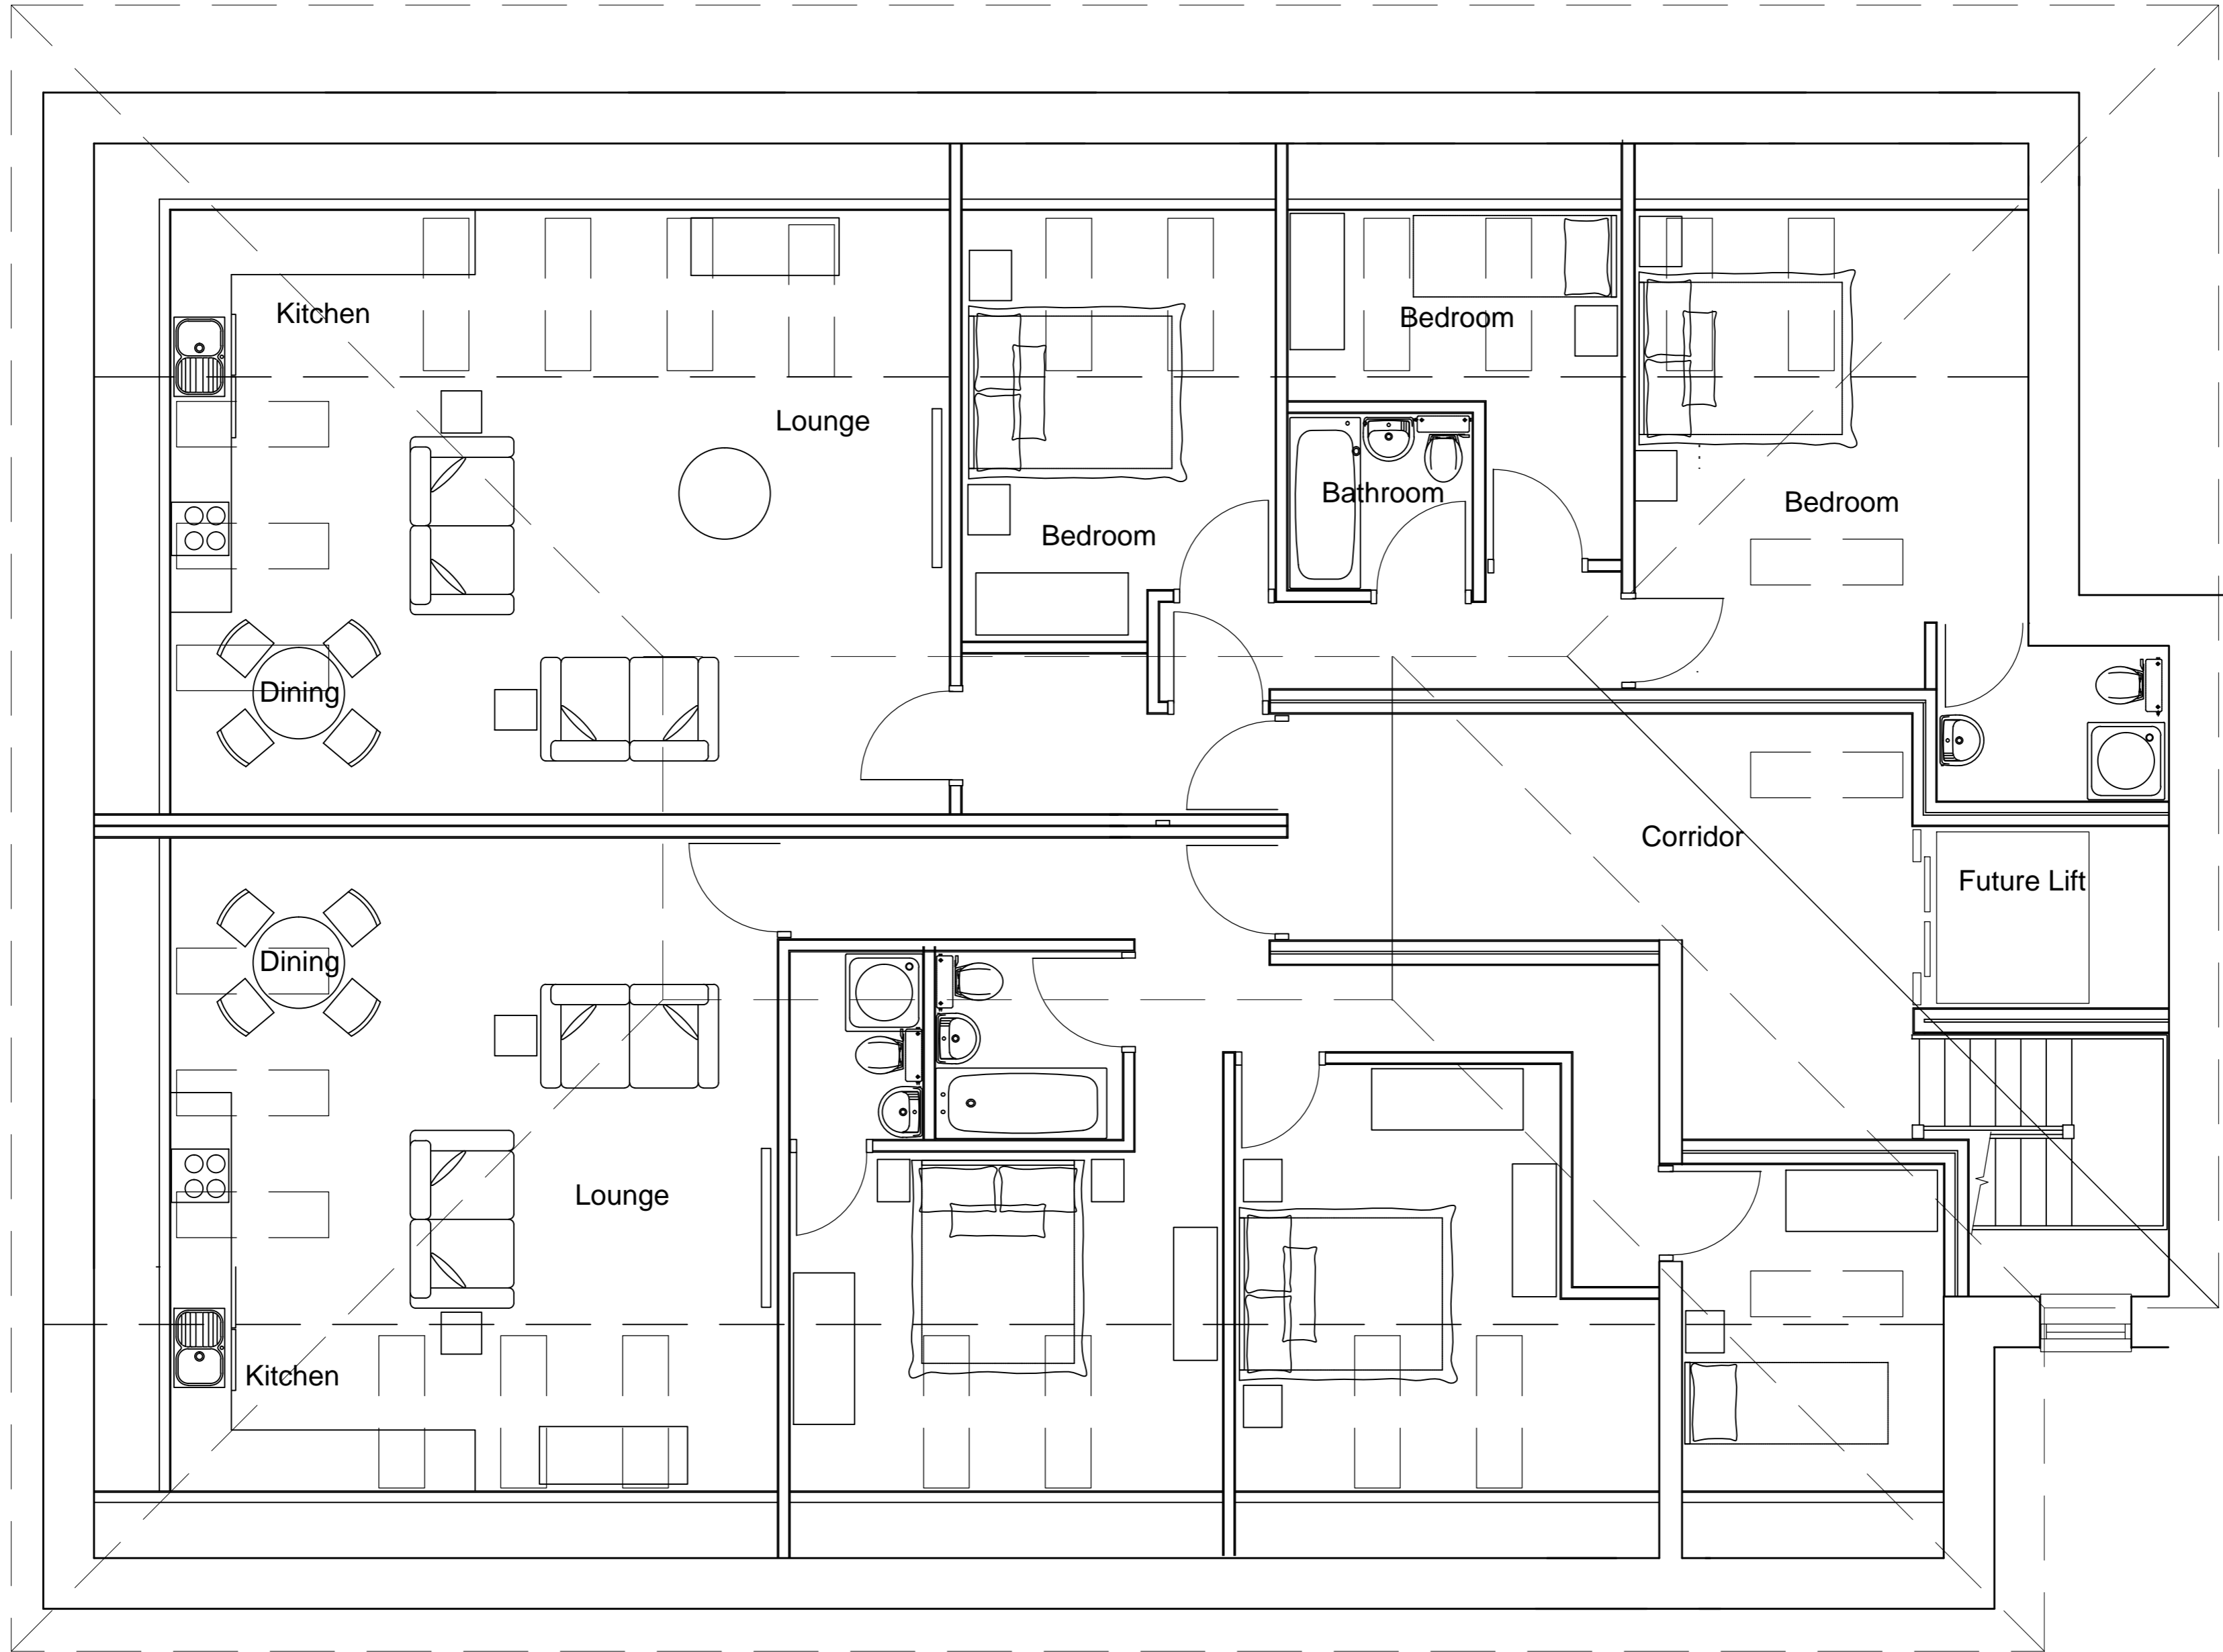

Proposed Third Floor

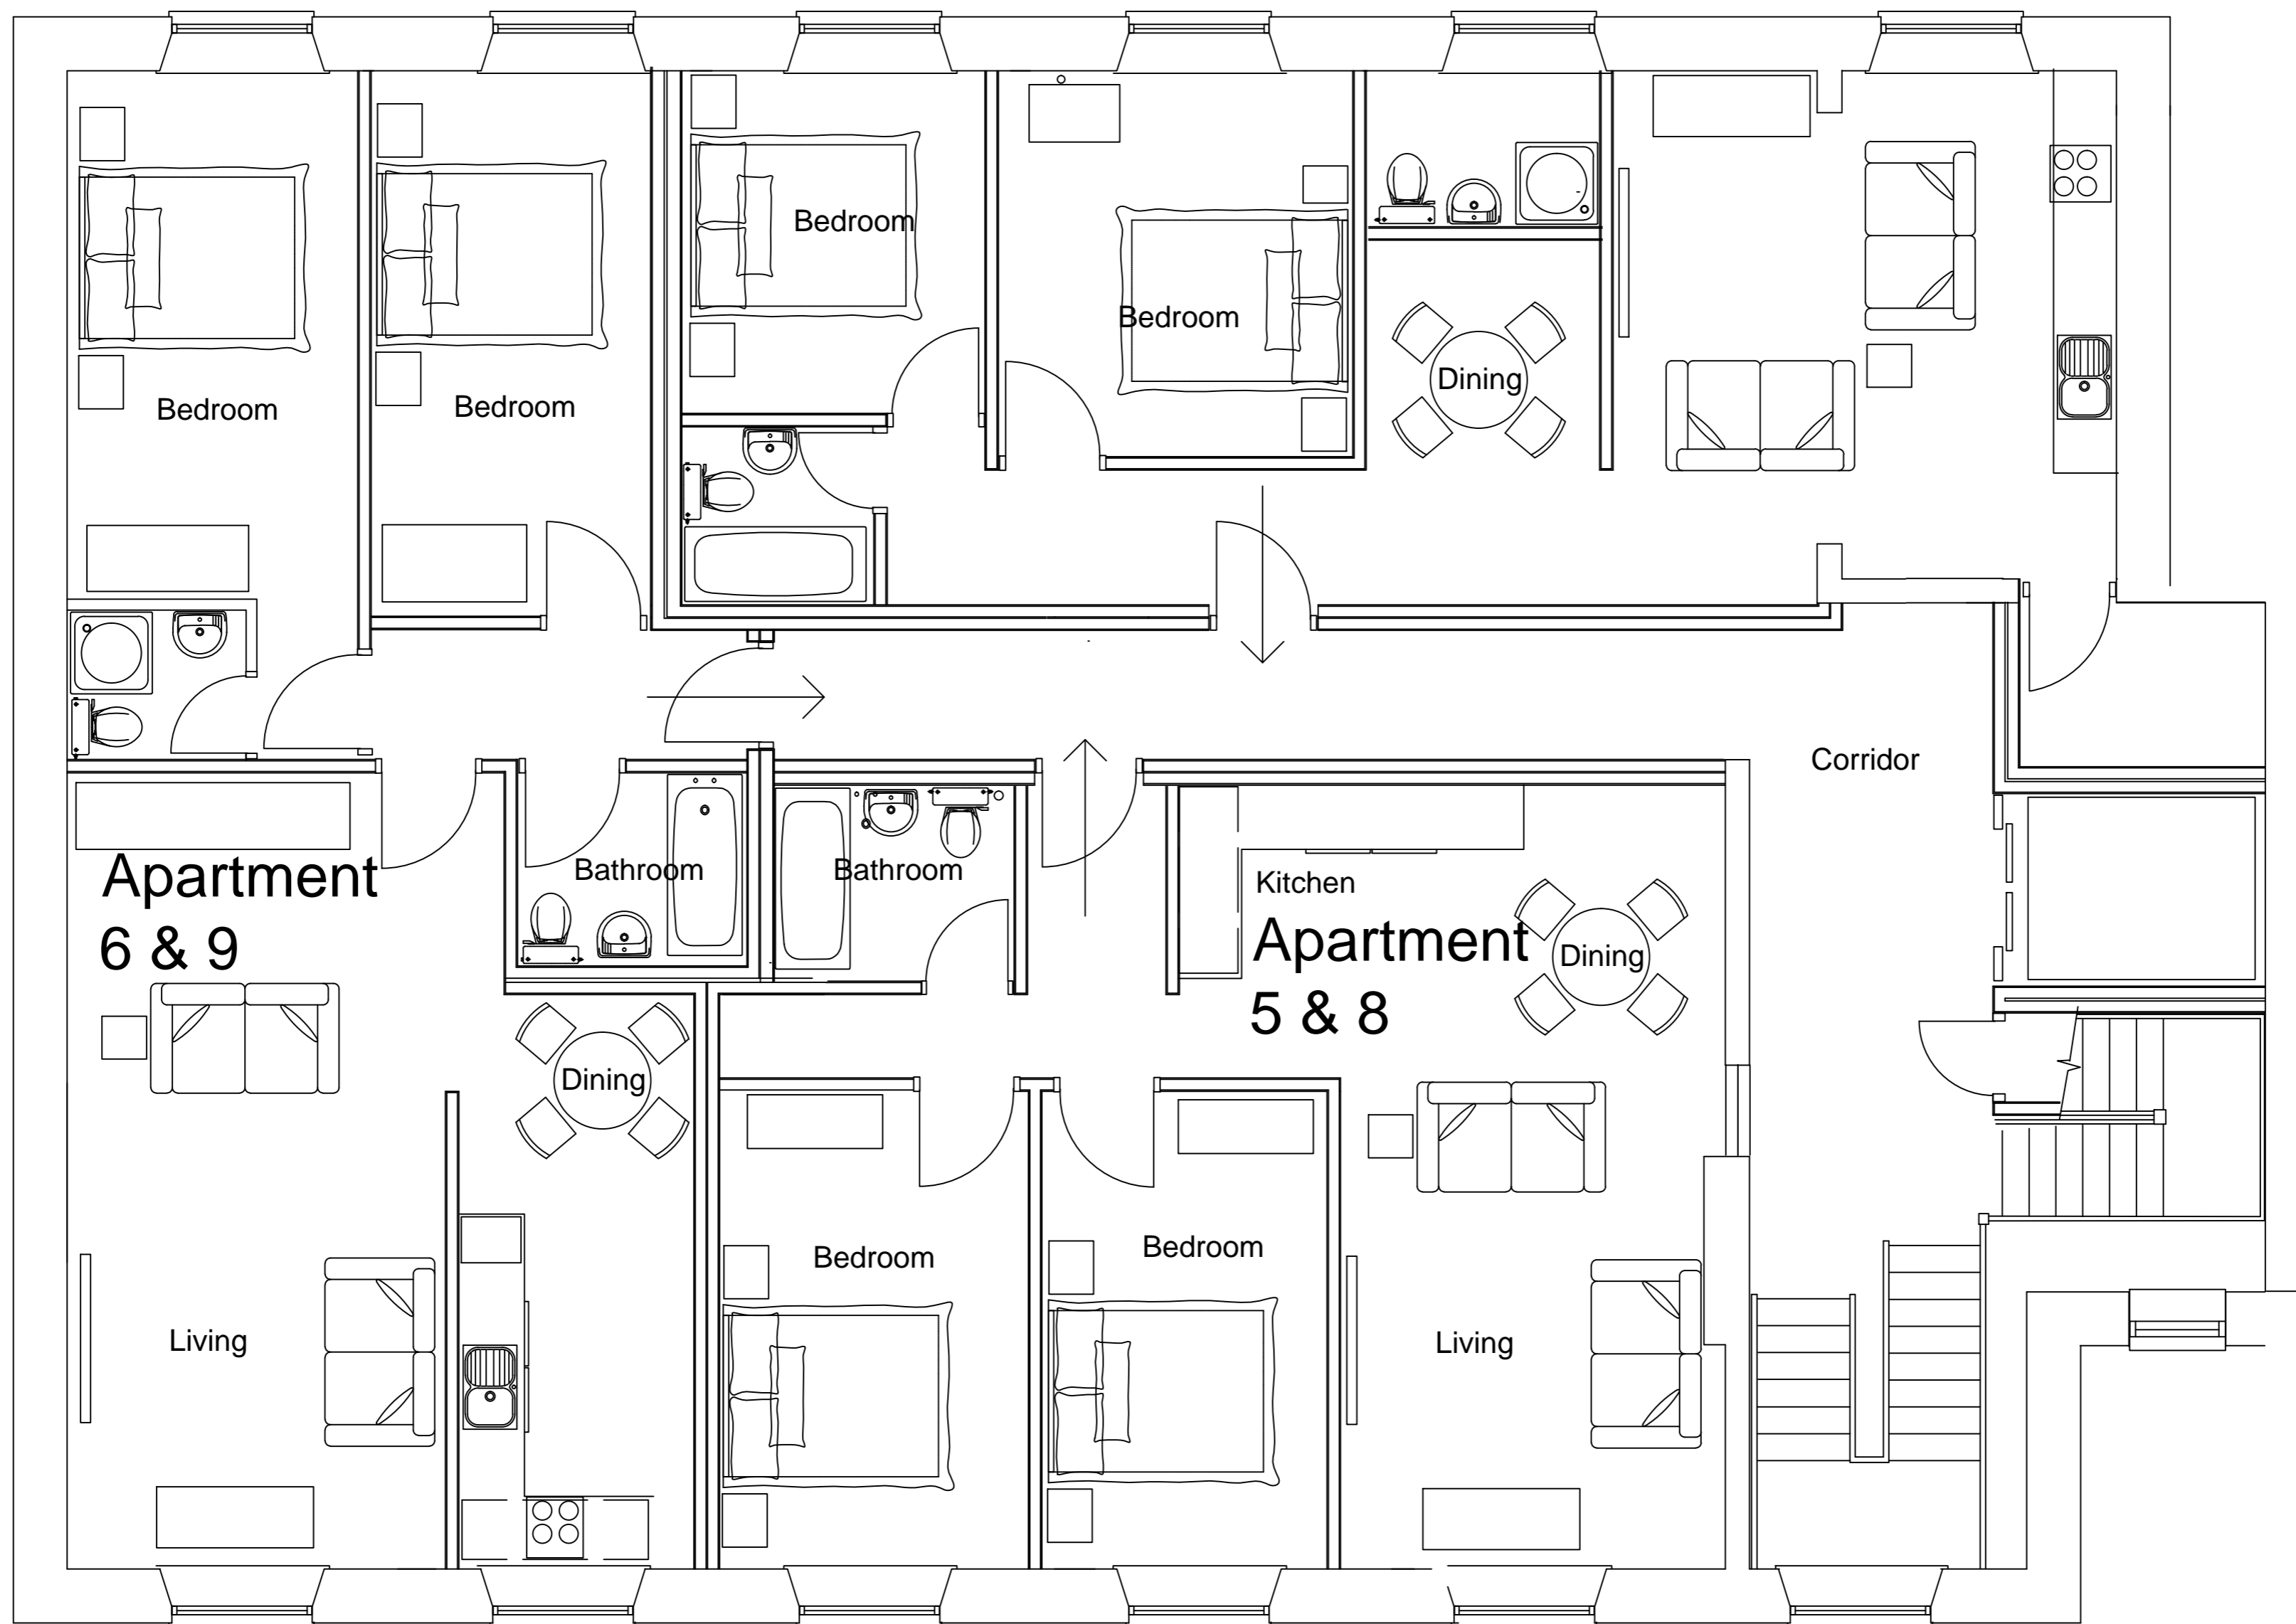

Second Floor

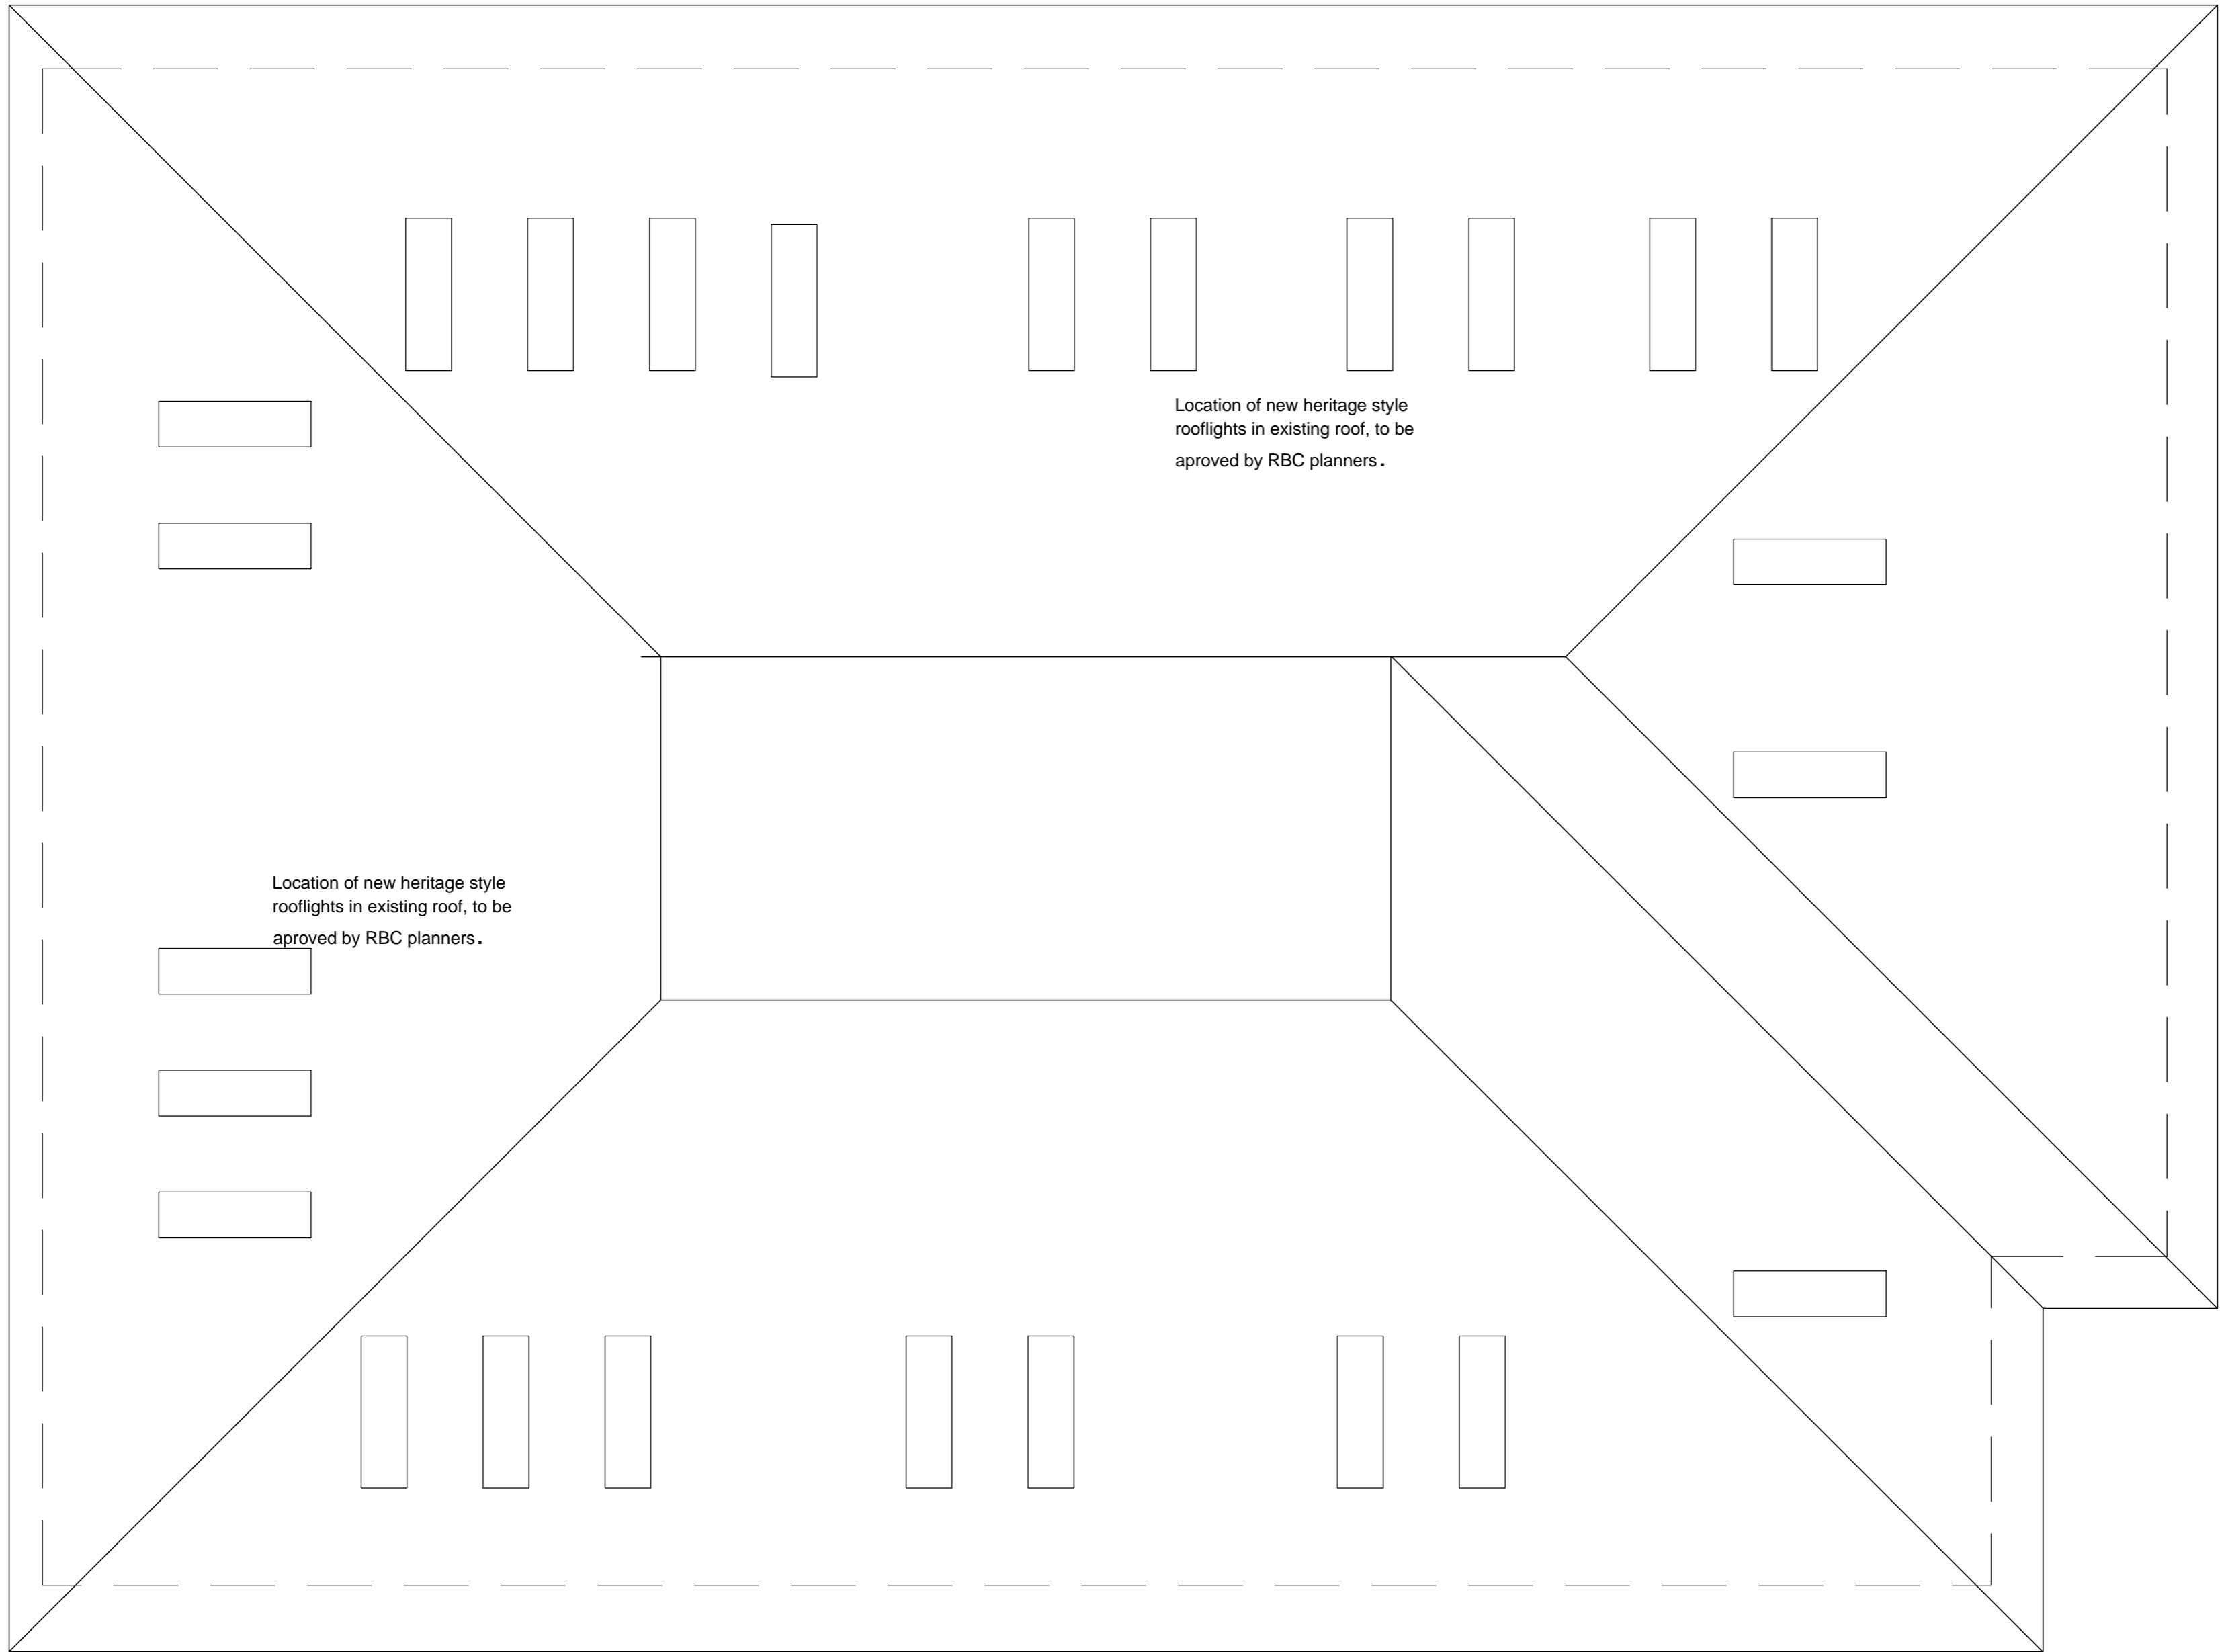

Location of new heritage style  
rooflights in existing roof, to be  
approved by RBC planners.

Location of new heritage style  
rooflights in existing roof, to be  
approved by RBC planners.

Drawing  
Proposed Roof Plan

Address  
Former Magistrates Court  
Rawtenstall  
Client

Dwg No  
5014/07  
Scale  
1:50

**DJ Hancock Design**  
**99 Lon Y Gors**  
**Pensarn**  
**Abergele**  
**LL22 7SA**  
**Tel 01745 799359**  
**Mob 07599 008 791**