



Site Plan 1:200

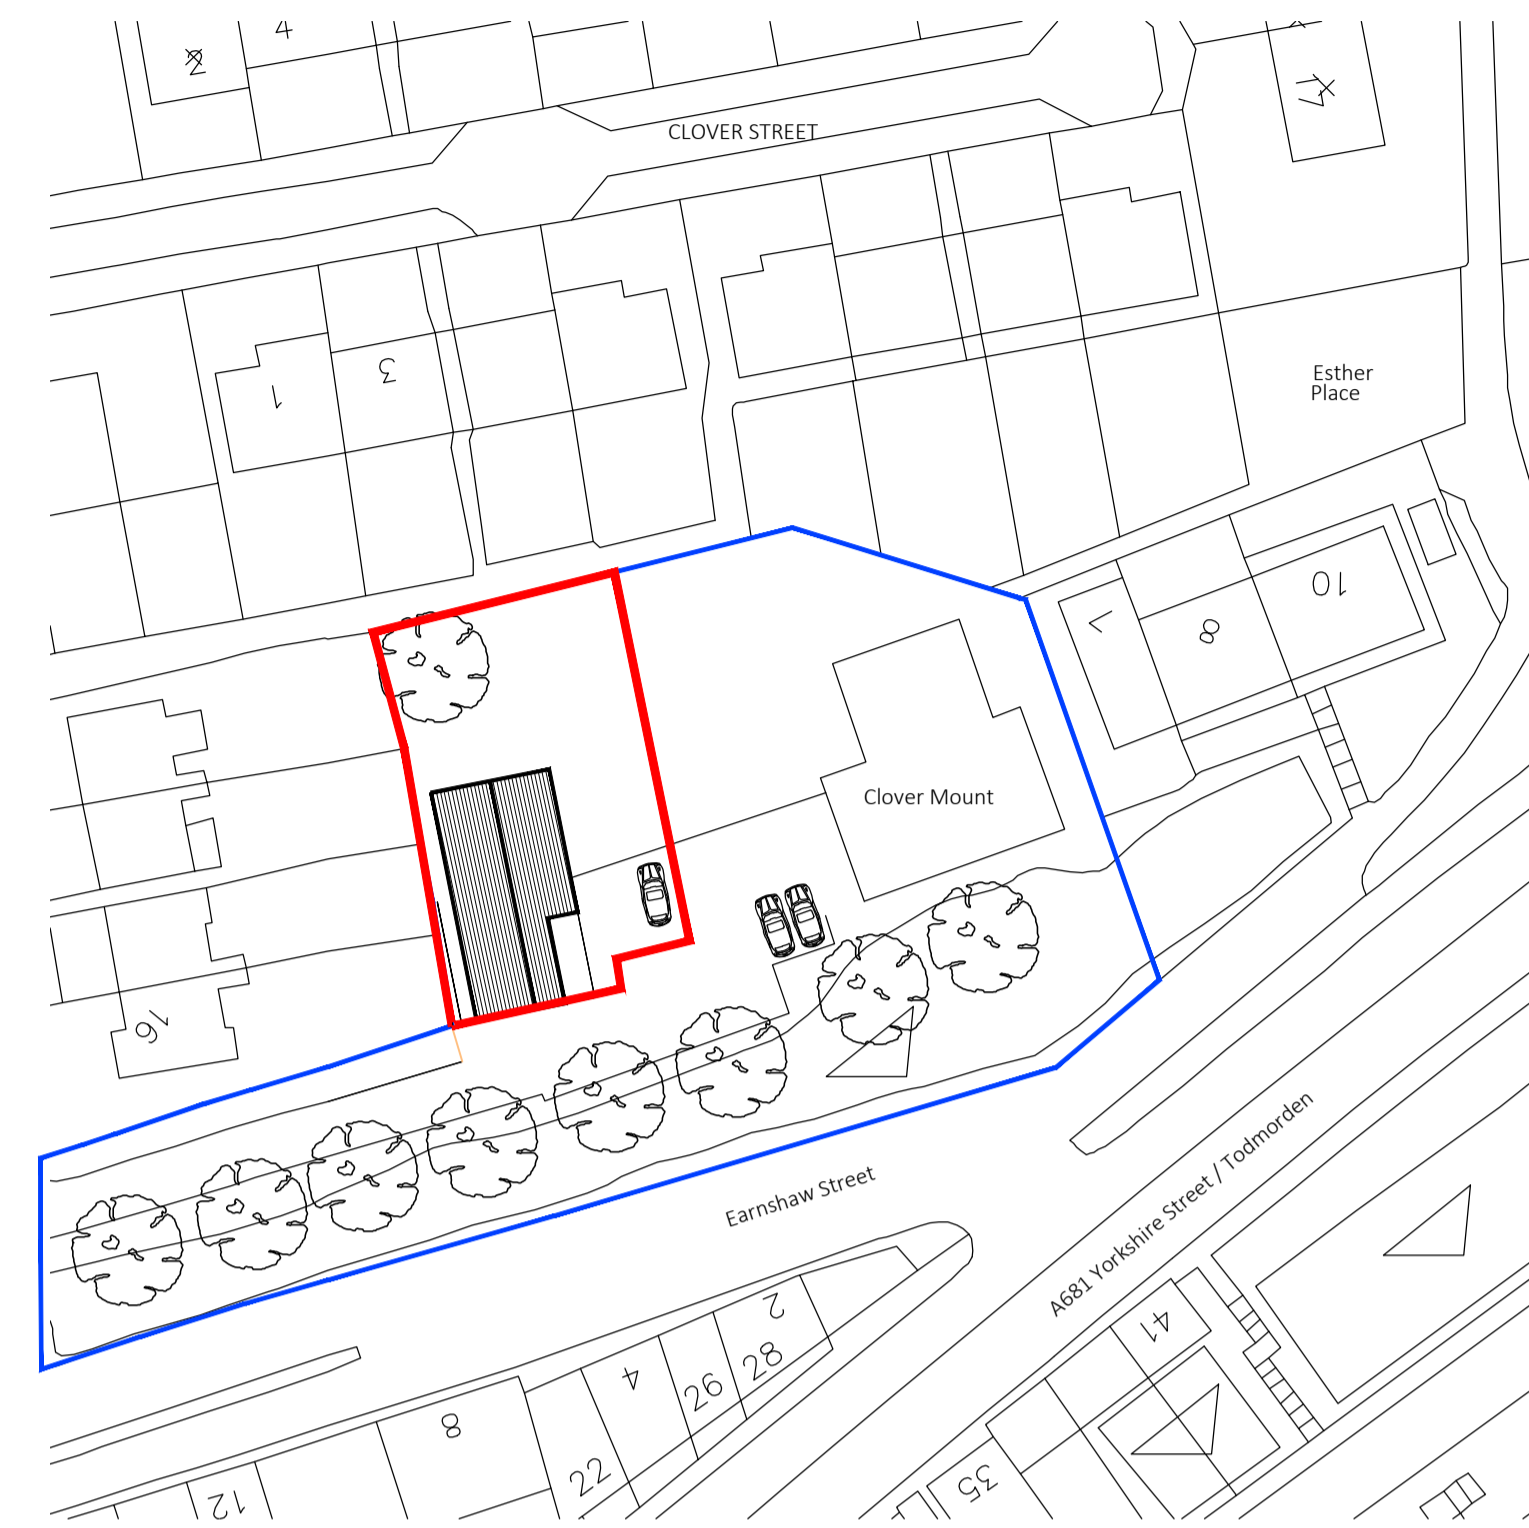

Site Plan 1:500

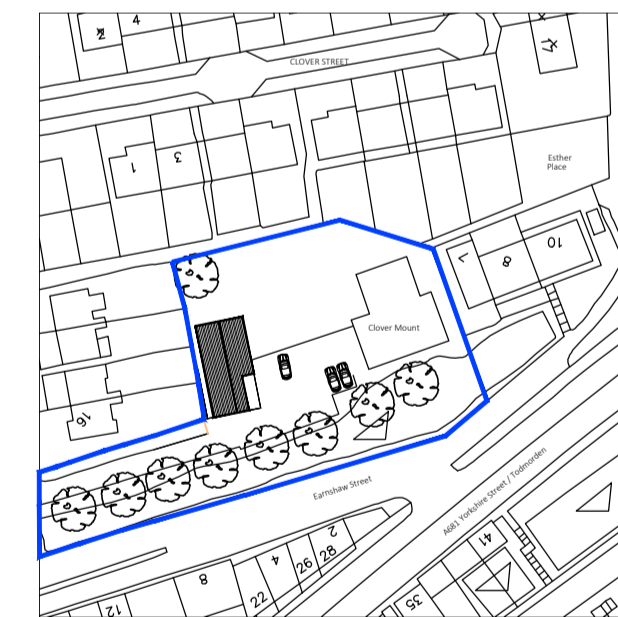

Site Plan 1:1250

NOTES

Rev	Date	Title

Client
Mr Matt Thompson

Project
Proposed New Dwelling
Clover mount, Bacup


Job No. 2014/33	Area	File Ref
--------------------	------	----------

Title
Site Plans


Date			Dwn.			Scale			Checked		
2014/33-03			B. Edmondson			1:1250, 1:500, 1:200			rev. C		

EDS
EDMONDSON
DESIGN SERVICES


20 Fernhill Drive
Stacksteads, Bacup
Lancashire
OL13 8JS
mob: 07528809176 tel 01706 870944
e: info@edmondsondesignservices.co.uk

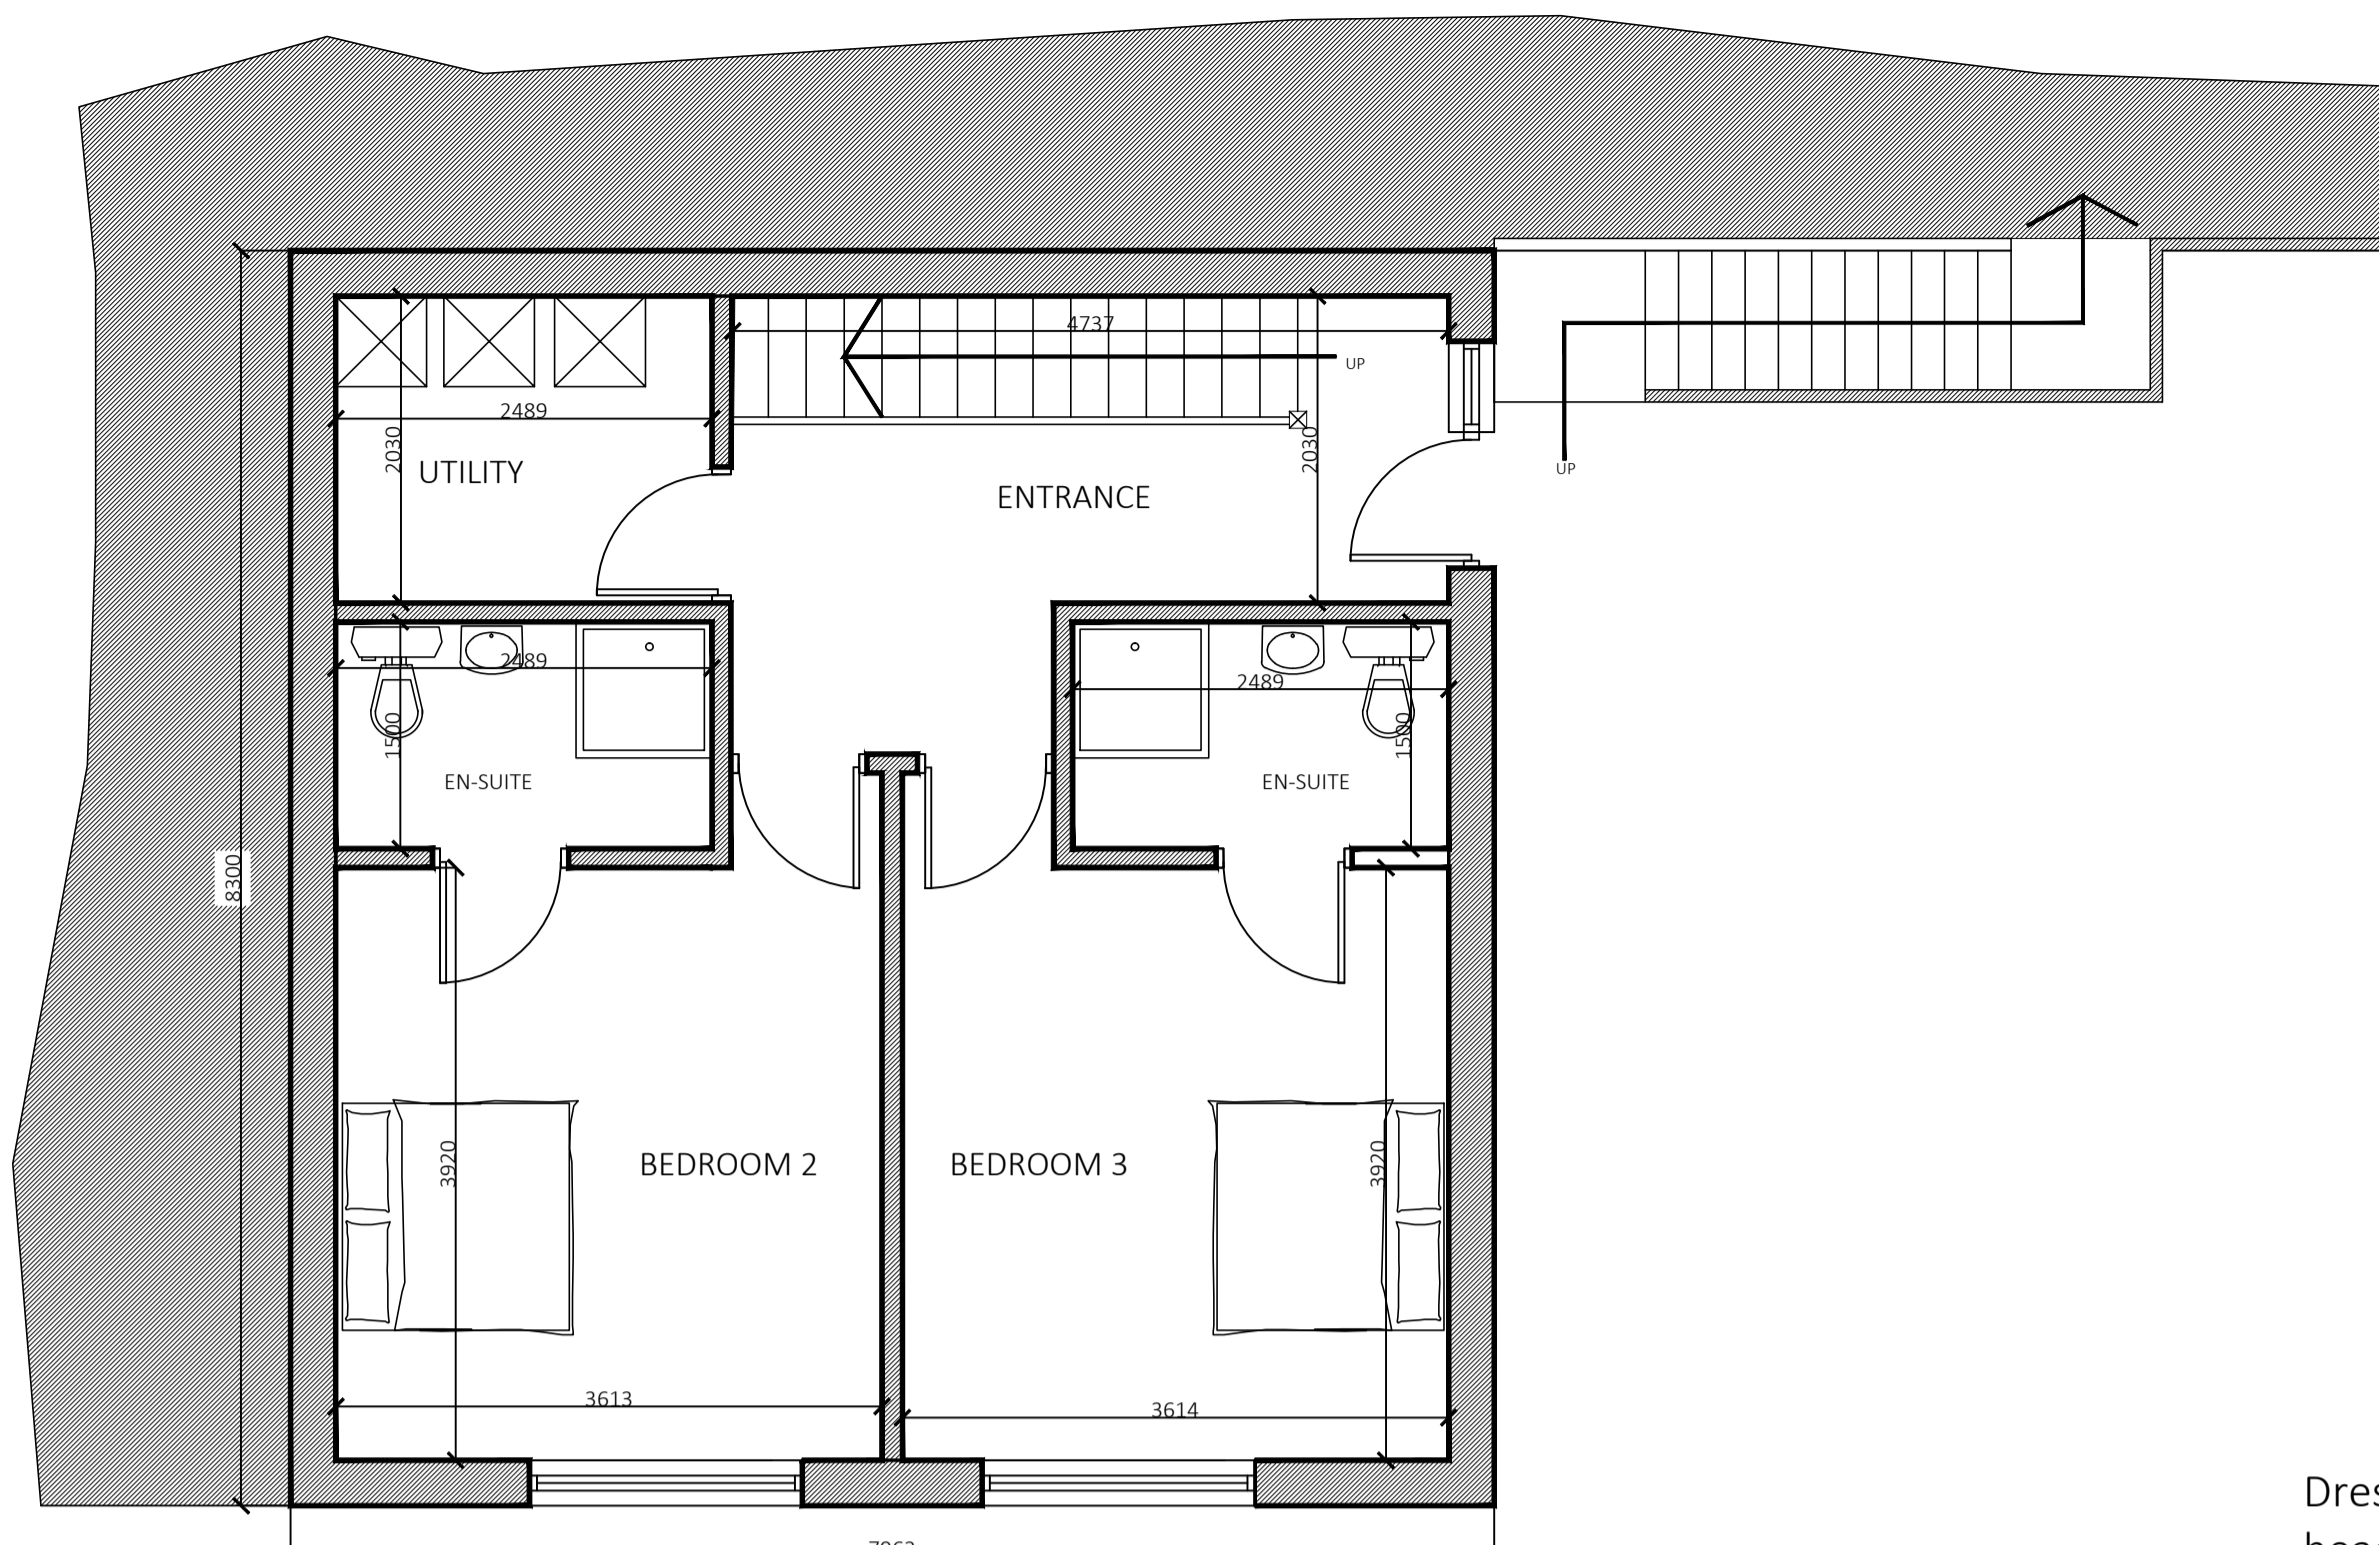


Ground Floor Plan

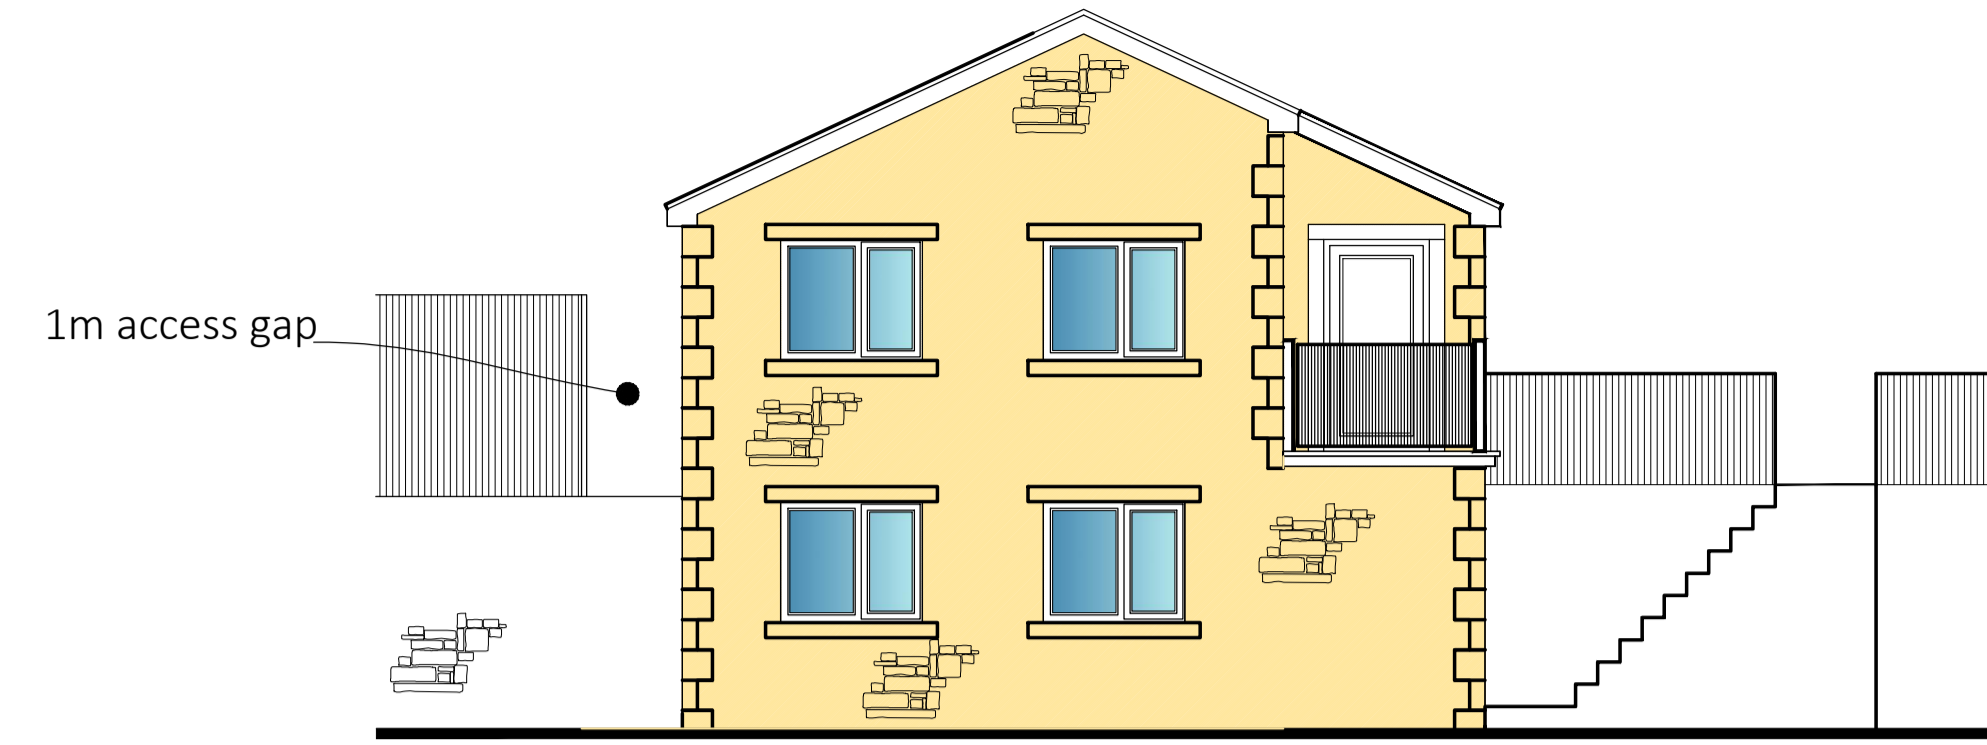


SOUTH ELEVATION

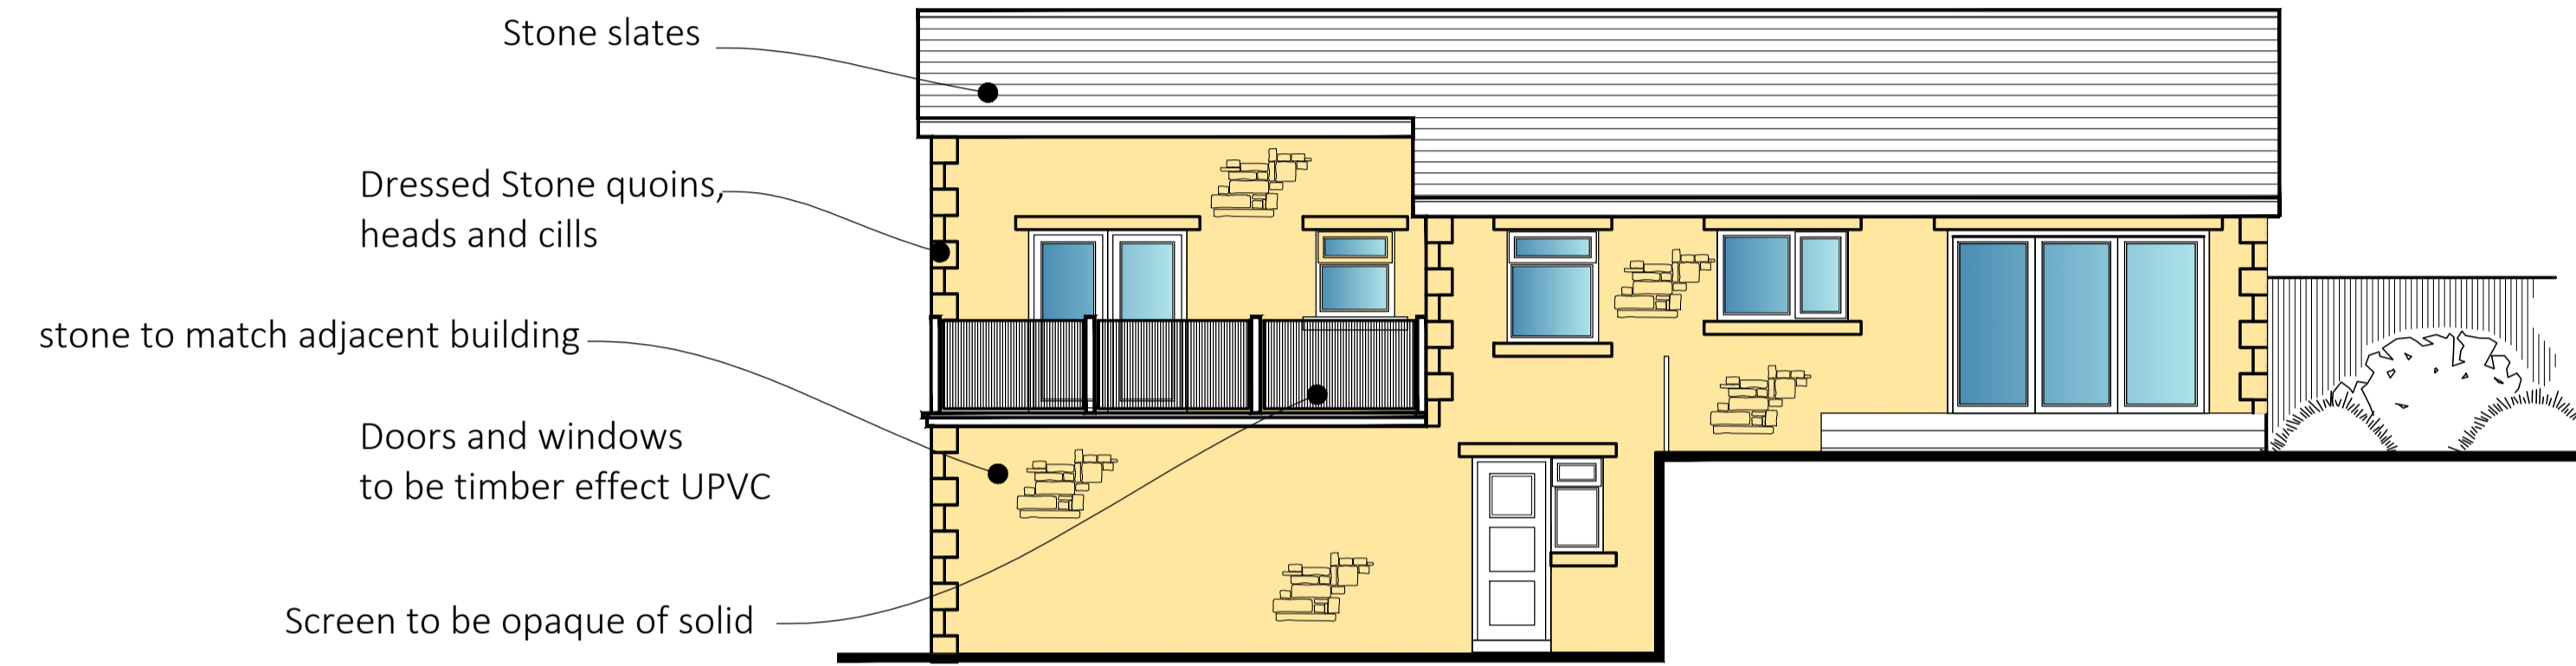


EAST ELEVATION

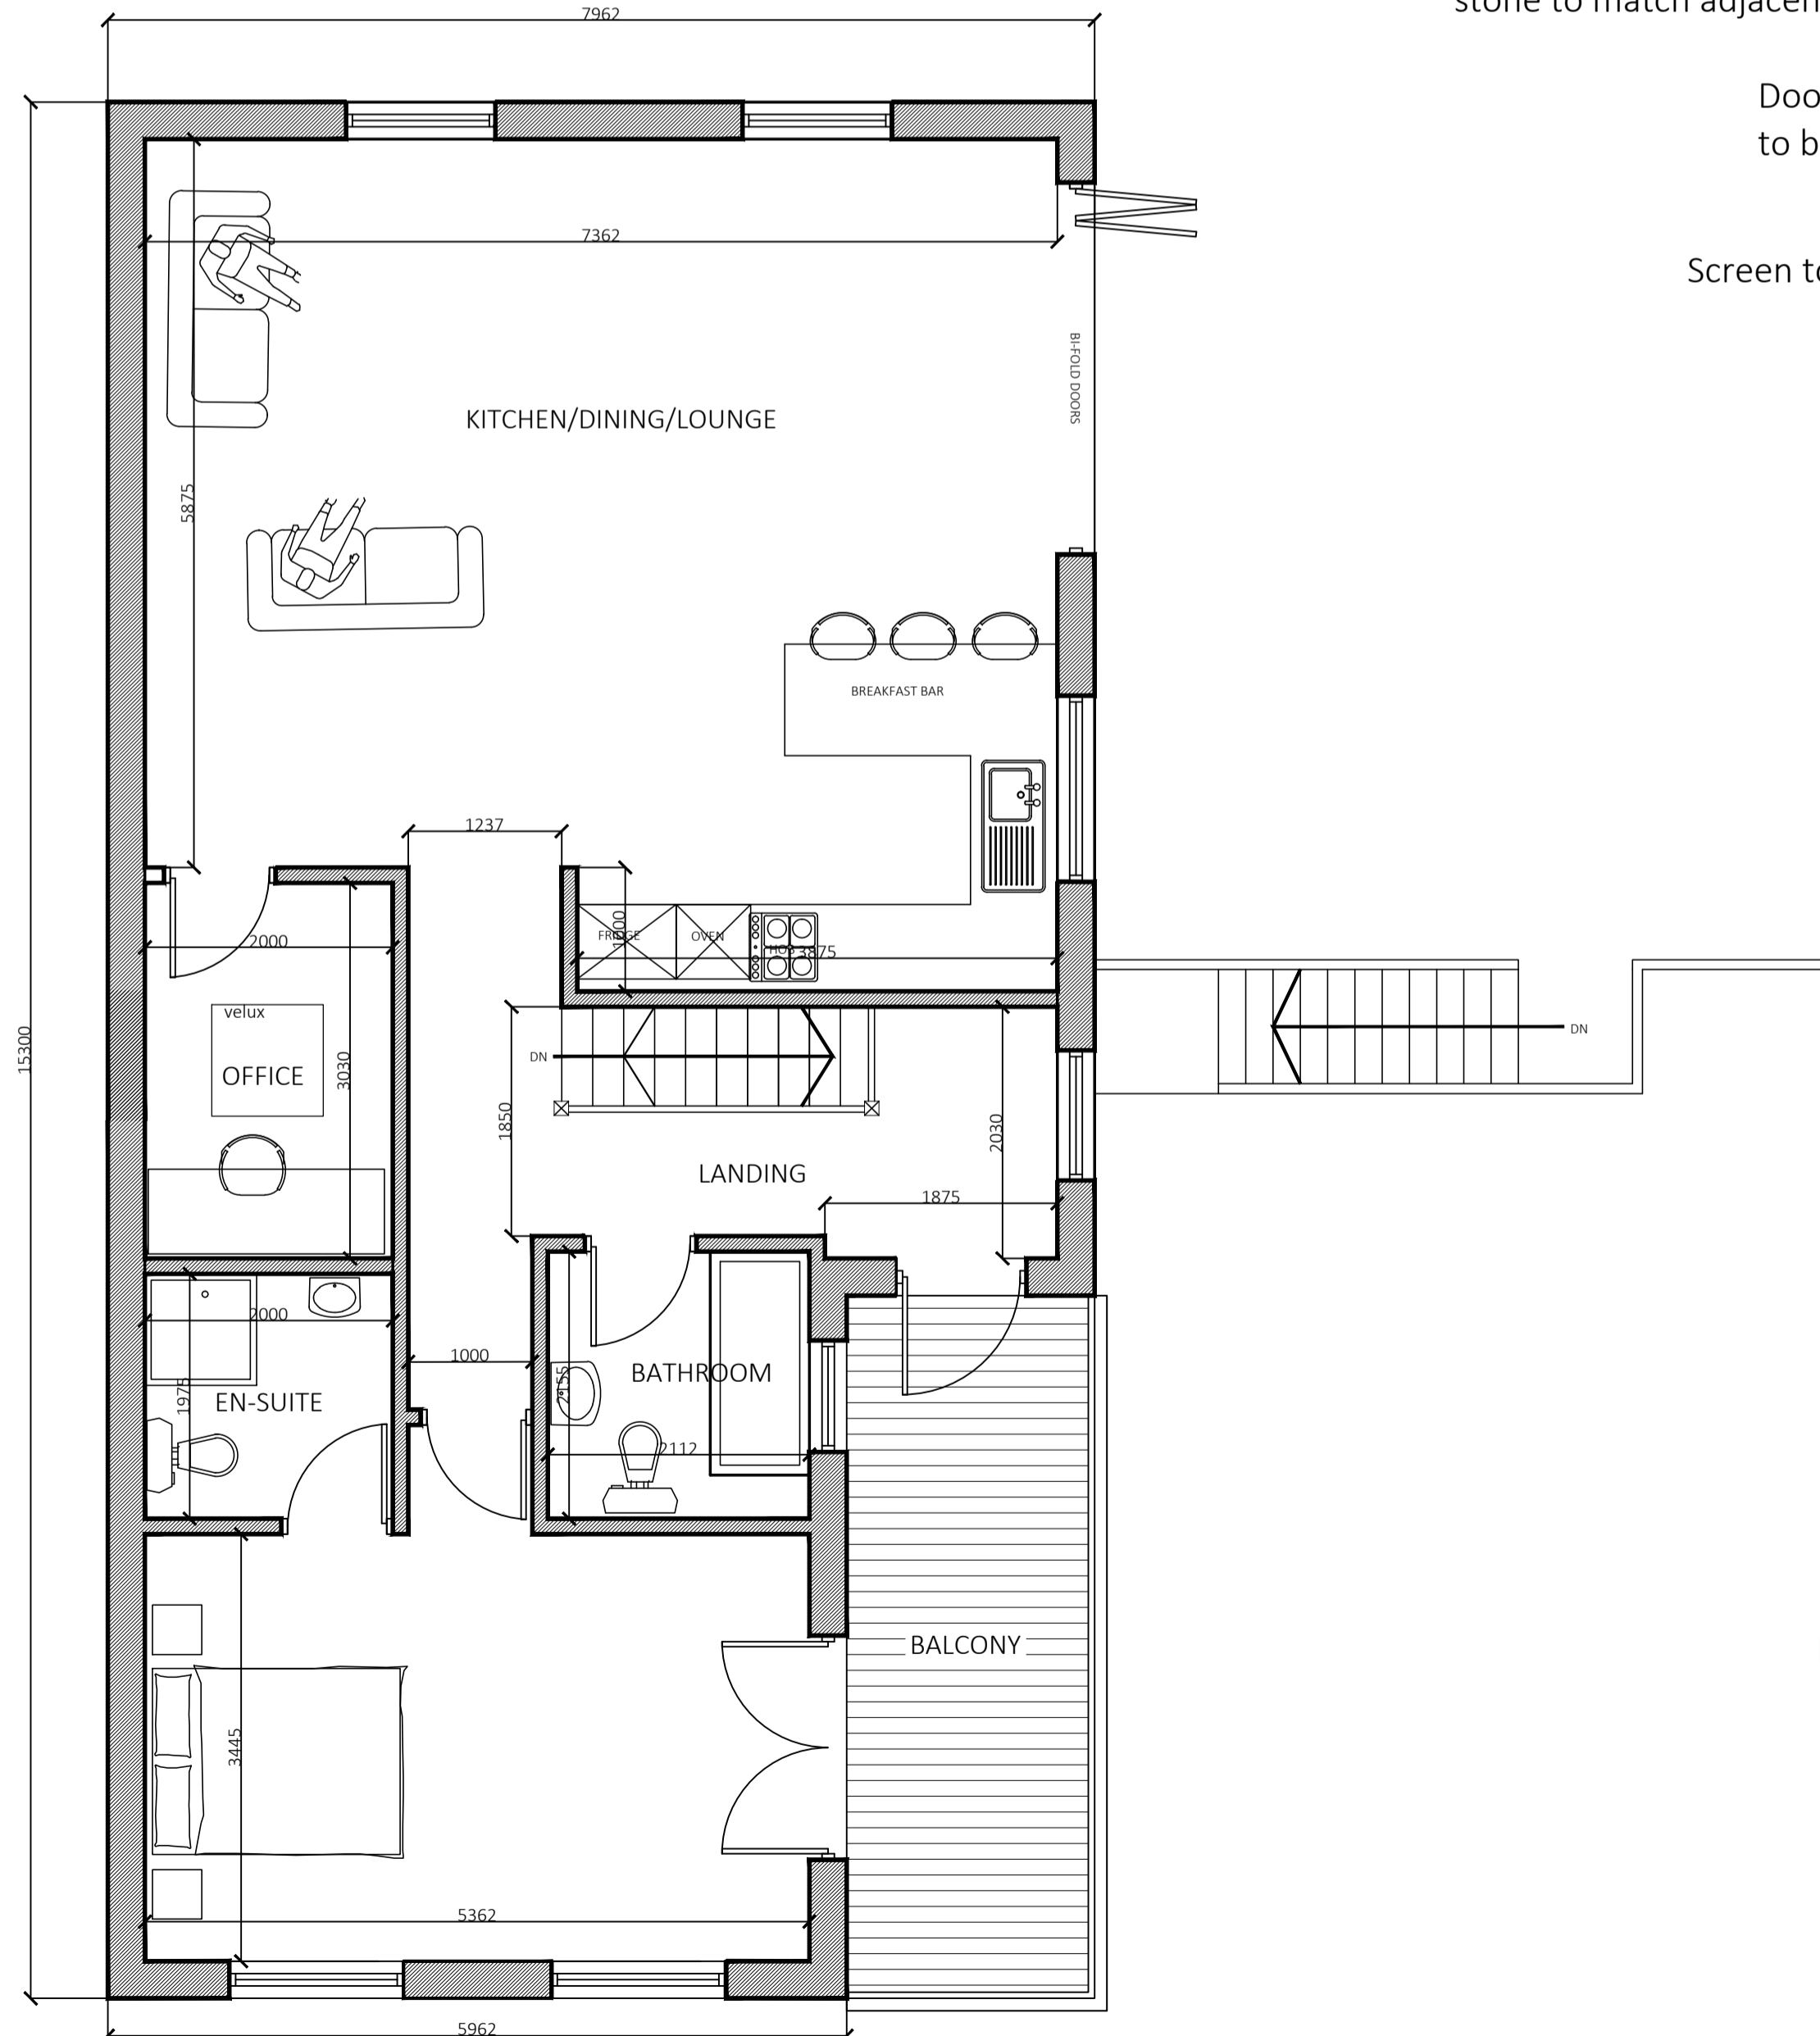

Ground Floor Plan

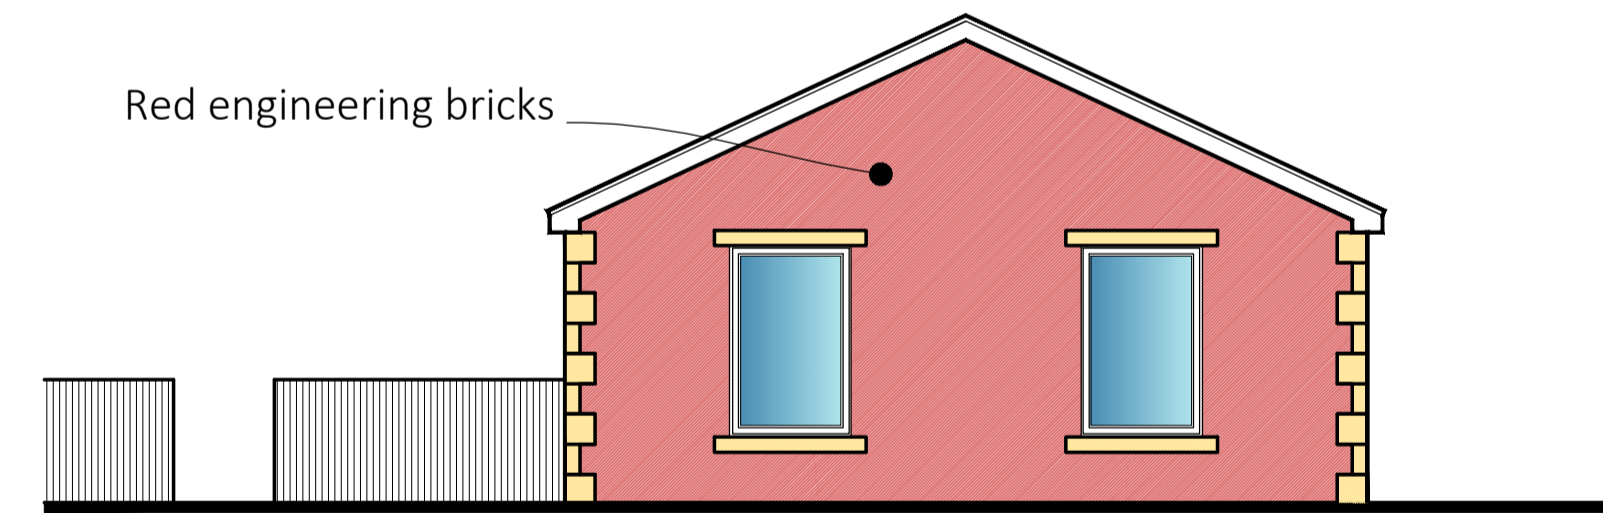

NORTH ELEVATION

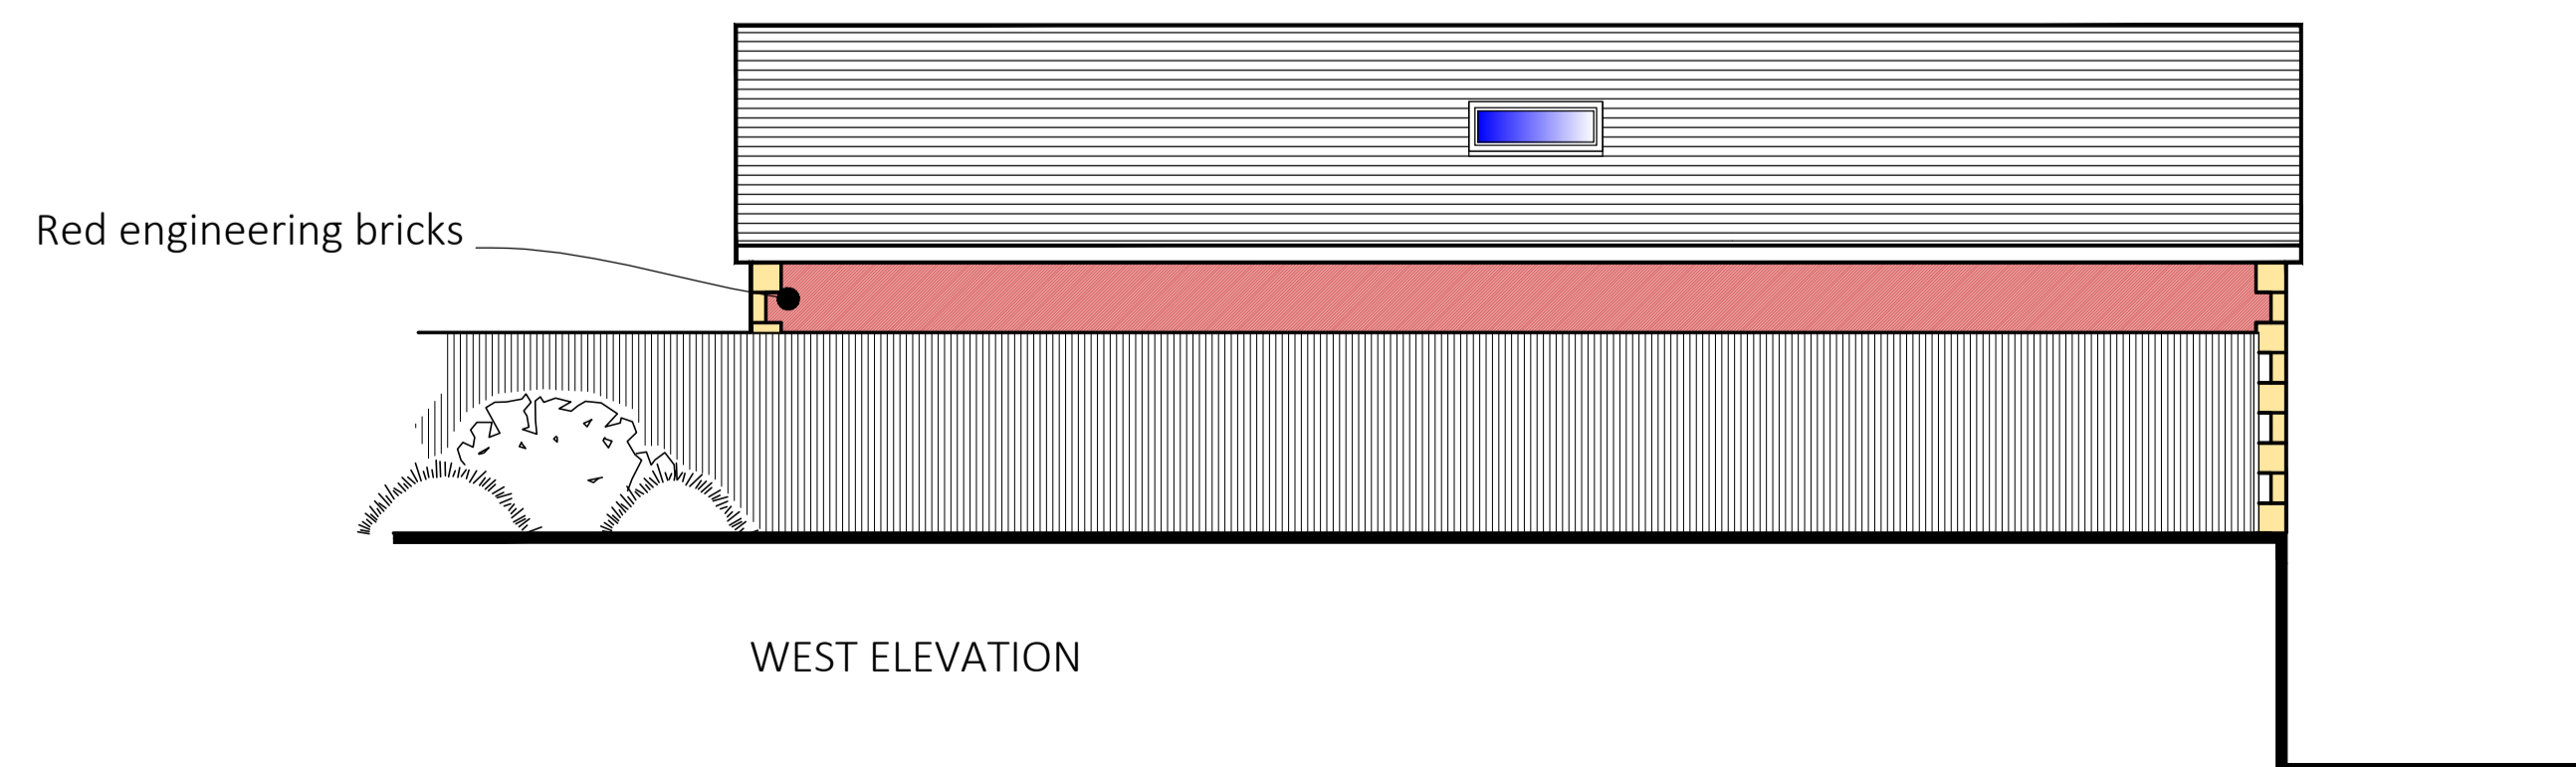

WEST ELEVATION

NOTES

Rev	Date	Title

Client
Mr Matt Thompson

Project
Proposed New Dwelling
Clover mount, Bacup


Job No. 2014/33 Area File Ref

Title
Proposed Plans and elevations


2014/33-02	rev. H
Date 06.07.14	Drn. B. Edmondson
Scale 1:50, 1:75@A1	Checked

EDS
EDMONDSON
DESIGN SERVICES


20 Fernhill Drive
Stacksteads, Bacup
Lancashire
OL13 8JS
mob: 07528809176 tel 01706 870944
e:info@edmondsdesignservices.co.uk

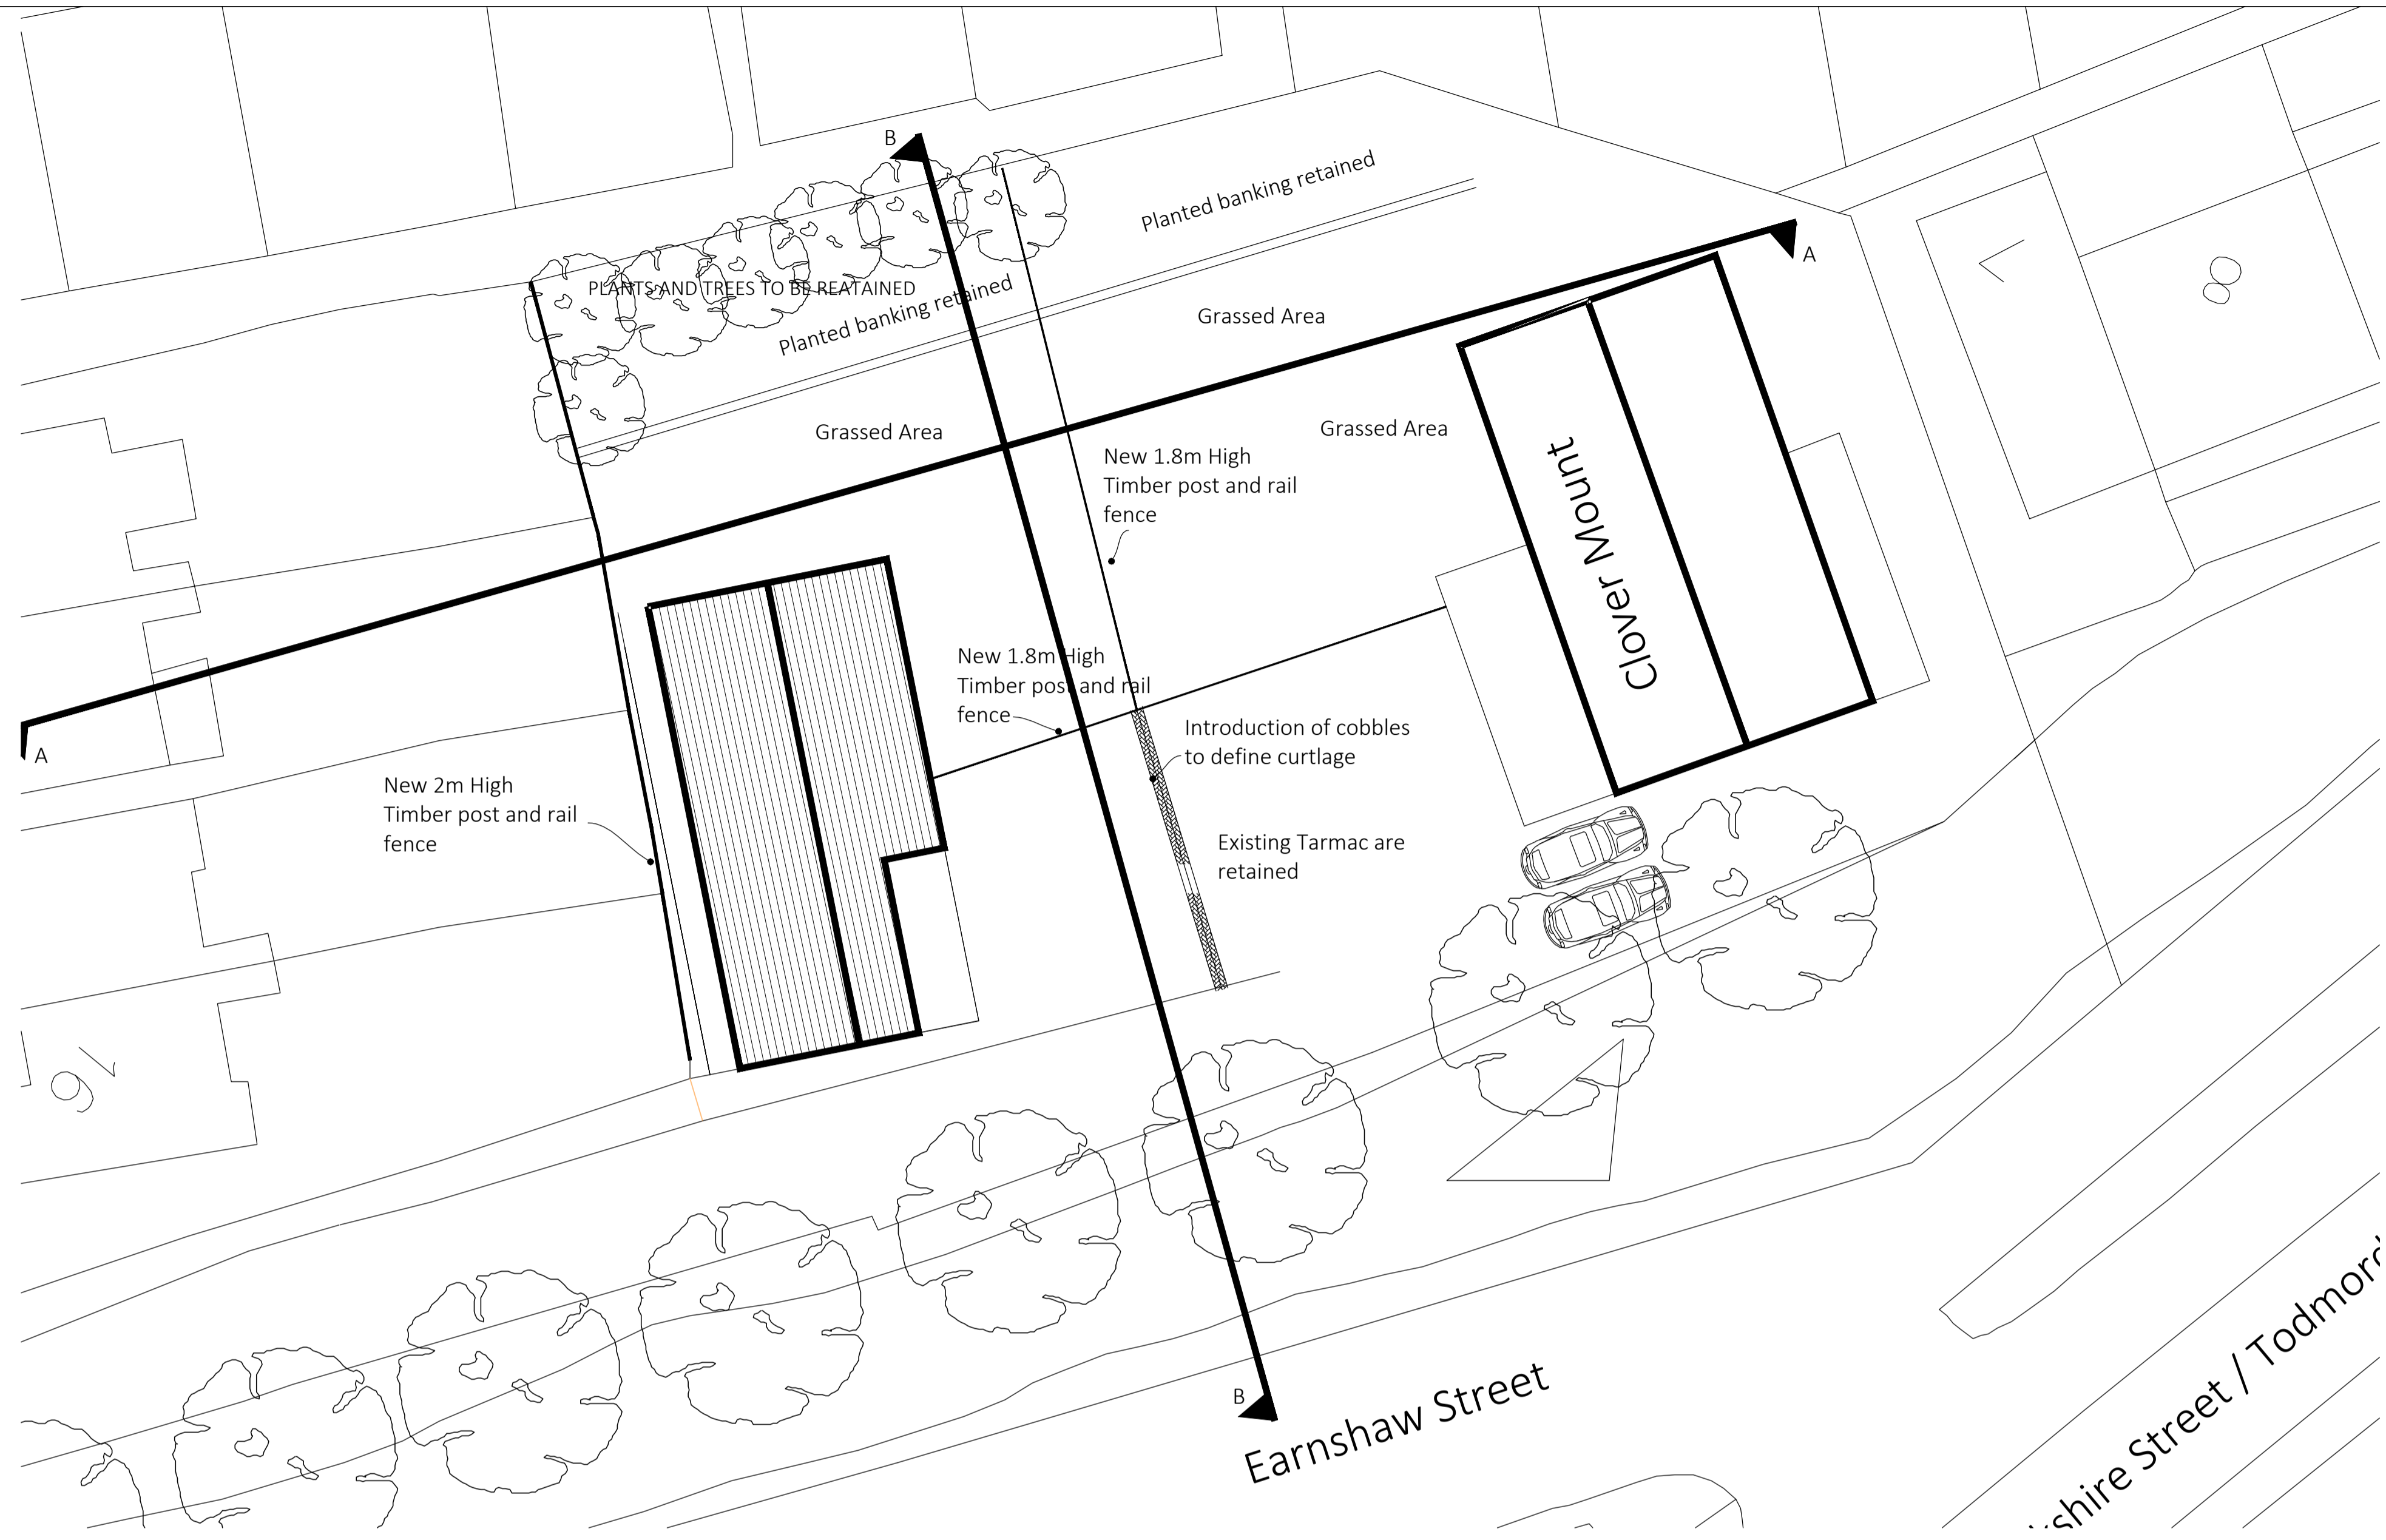

SECTION A-A - EXISTING

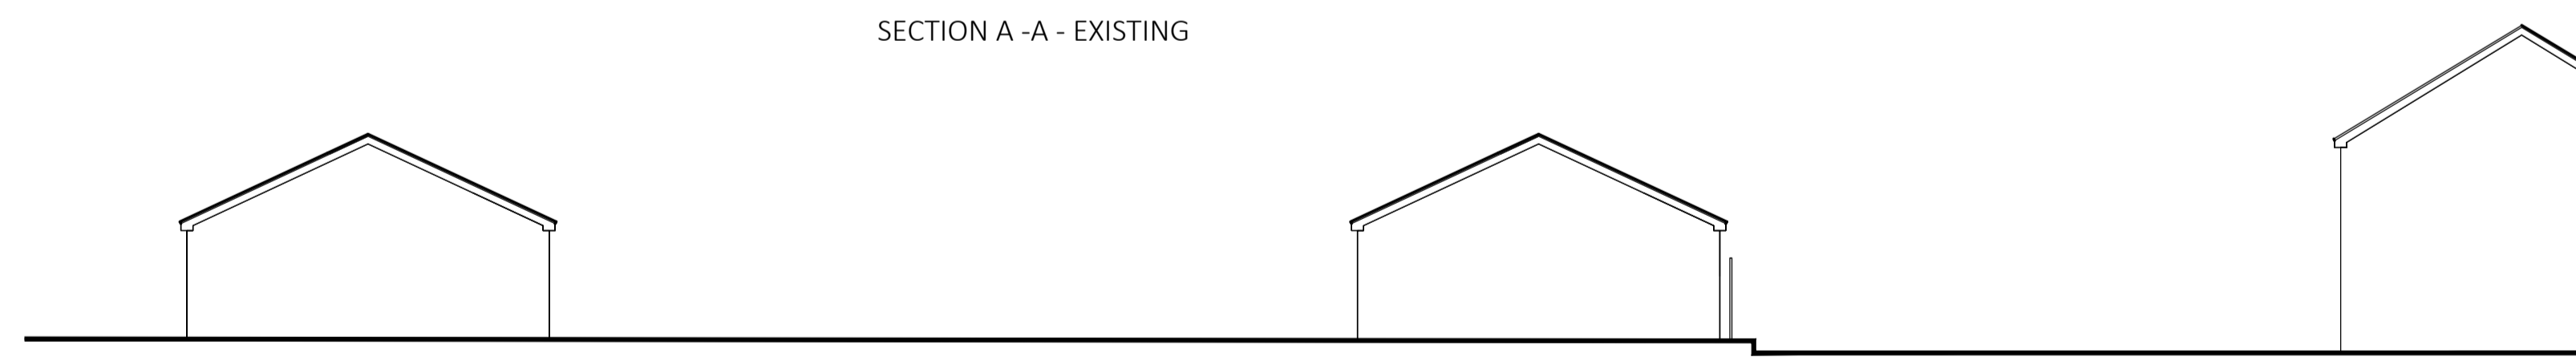

SECTION A-A - PROPOSED

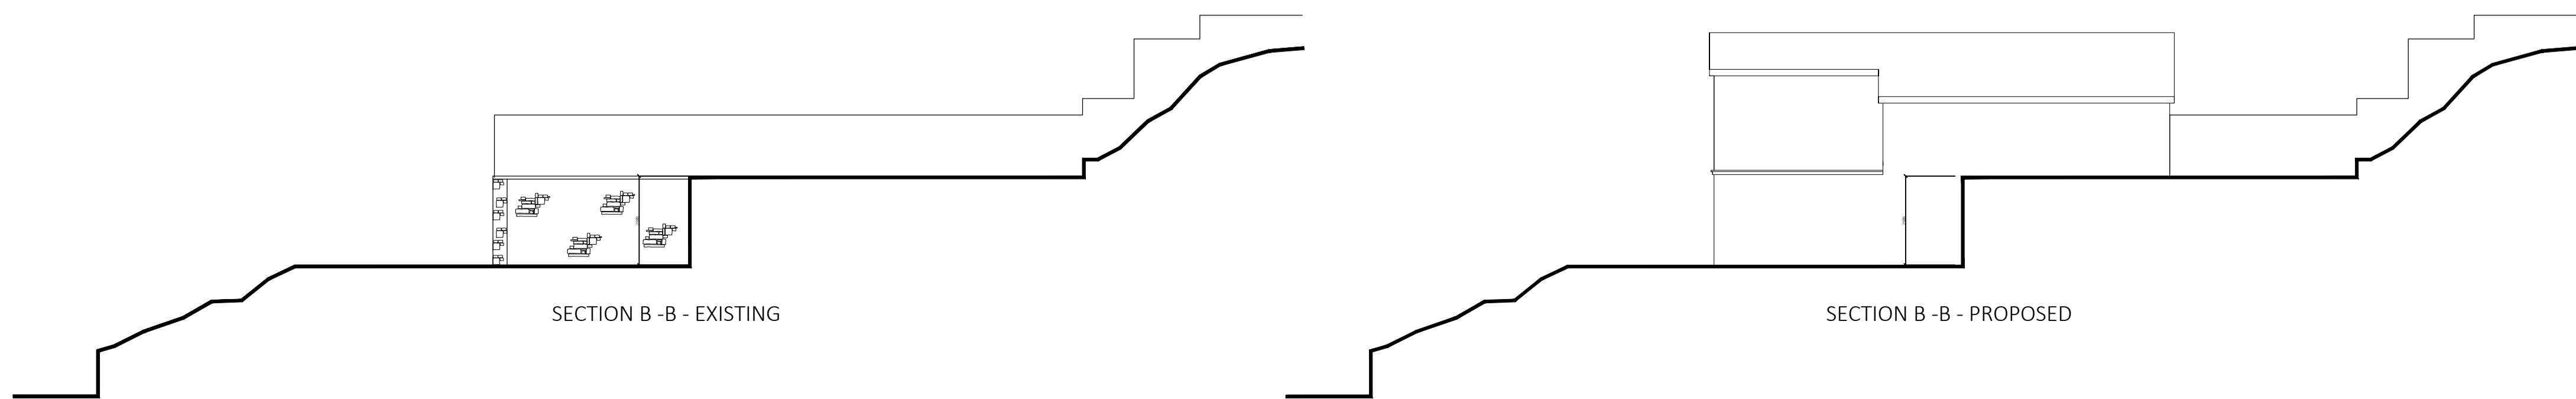

SECTION B-B - EXISTING

SECTION B-B - PROPOSED

NOTES

Rev	Date	Title

Client
Mr Matt Thompson

Project
Proposed New Dwelling
Clover mount, Bacup

Job No. 2014/33 Area File Ref

Title
Landscaping and Sections

2014/33-04	rev. C
Date 06.07.14	Drn. B. Edmondson
Scale 1:150@A1	Checked



20 Fernhill Drive
Stacksteads, Bacup
Lancashire
OL13 8JS
mob: 07528809176 tel 01706 870944
e:info@edmondsondesignservices.co.uk