


SITE LOCATION PLAN (1:1000)

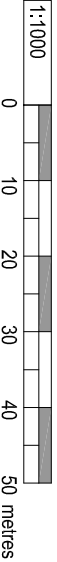

Do not scale from this drawing.
 All dimensions must be checked on site by the Contractor prior to the commencement of any fabrication or building works.
 Where applicable, dimensions and details are to be read in conjunction with the specification and drawings. The Contractor shall be responsible for ensuring that the drawings are to be brought to the attention of Michael Dyson Associates Limited prior to the commencement of any fabrication or building works.
 © This drawing is the property and copyright of Michael Dyson Associates Limited. It shall not be copied to any other party without the express written consent of an authorised director of Michael Dyson Associates Limited.

NOTES
 The site boundaries indicated on this drawing have been reproduced from indicative information only. The Client must confirm / verify all boundaries prior to commencement of works.

REV	DATE	AMENDMENTS	BY	APRD



Michael Dyson associates Ltd
 Excellence in Housing Consultancy
 West House, Meltham Road, Horley,
 Huddersfield HD9 6LB
 t. 01484 666888 f. 01484 664186
 w. www.mdyson.co.uk

CLIENT :
EASYBASE HOME LTD

PROJECT :
**NEW BUILD HOUSING DEVELOPMENT
 ROCHDALE ROAD, BRITANNIA,
 BACUP, LANCASHIRE**

TITLE :
**EXISTING
 SITE LOCATION PLAN**

DRAWN BY :	EWI	APPROVED BY :	
DATE :	14.10.14	DATE :	
SCALE :	1:1000	ORIGINAL DRAWING SIZE	297 X 210 - A4
DRAWING NO :	01-EX-7719	REV.	

SAFETY, HEALTH AND ENVIRONMENTAL INFORMATION:

IN ADDITION TO THE HAZARDOUS RISKS USUALLY ASSOCIATED WITH THE TYPES OF WORK DETAILLED ON THIS DRAWING, NOTE THE FOLLOWING:



Significant Residual Risks:

Action to be Taken:

Refer to Health and Safety Plan

NOTES:

- This drawing is based on PDP Topographical survey drawing number 1837/1 dated 06-09-14
- Site boundaries indicated have been reproduced from indicative information. Locations to be agreed with relevant parties prior to construction.

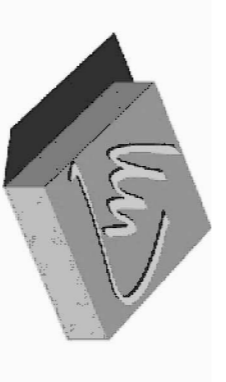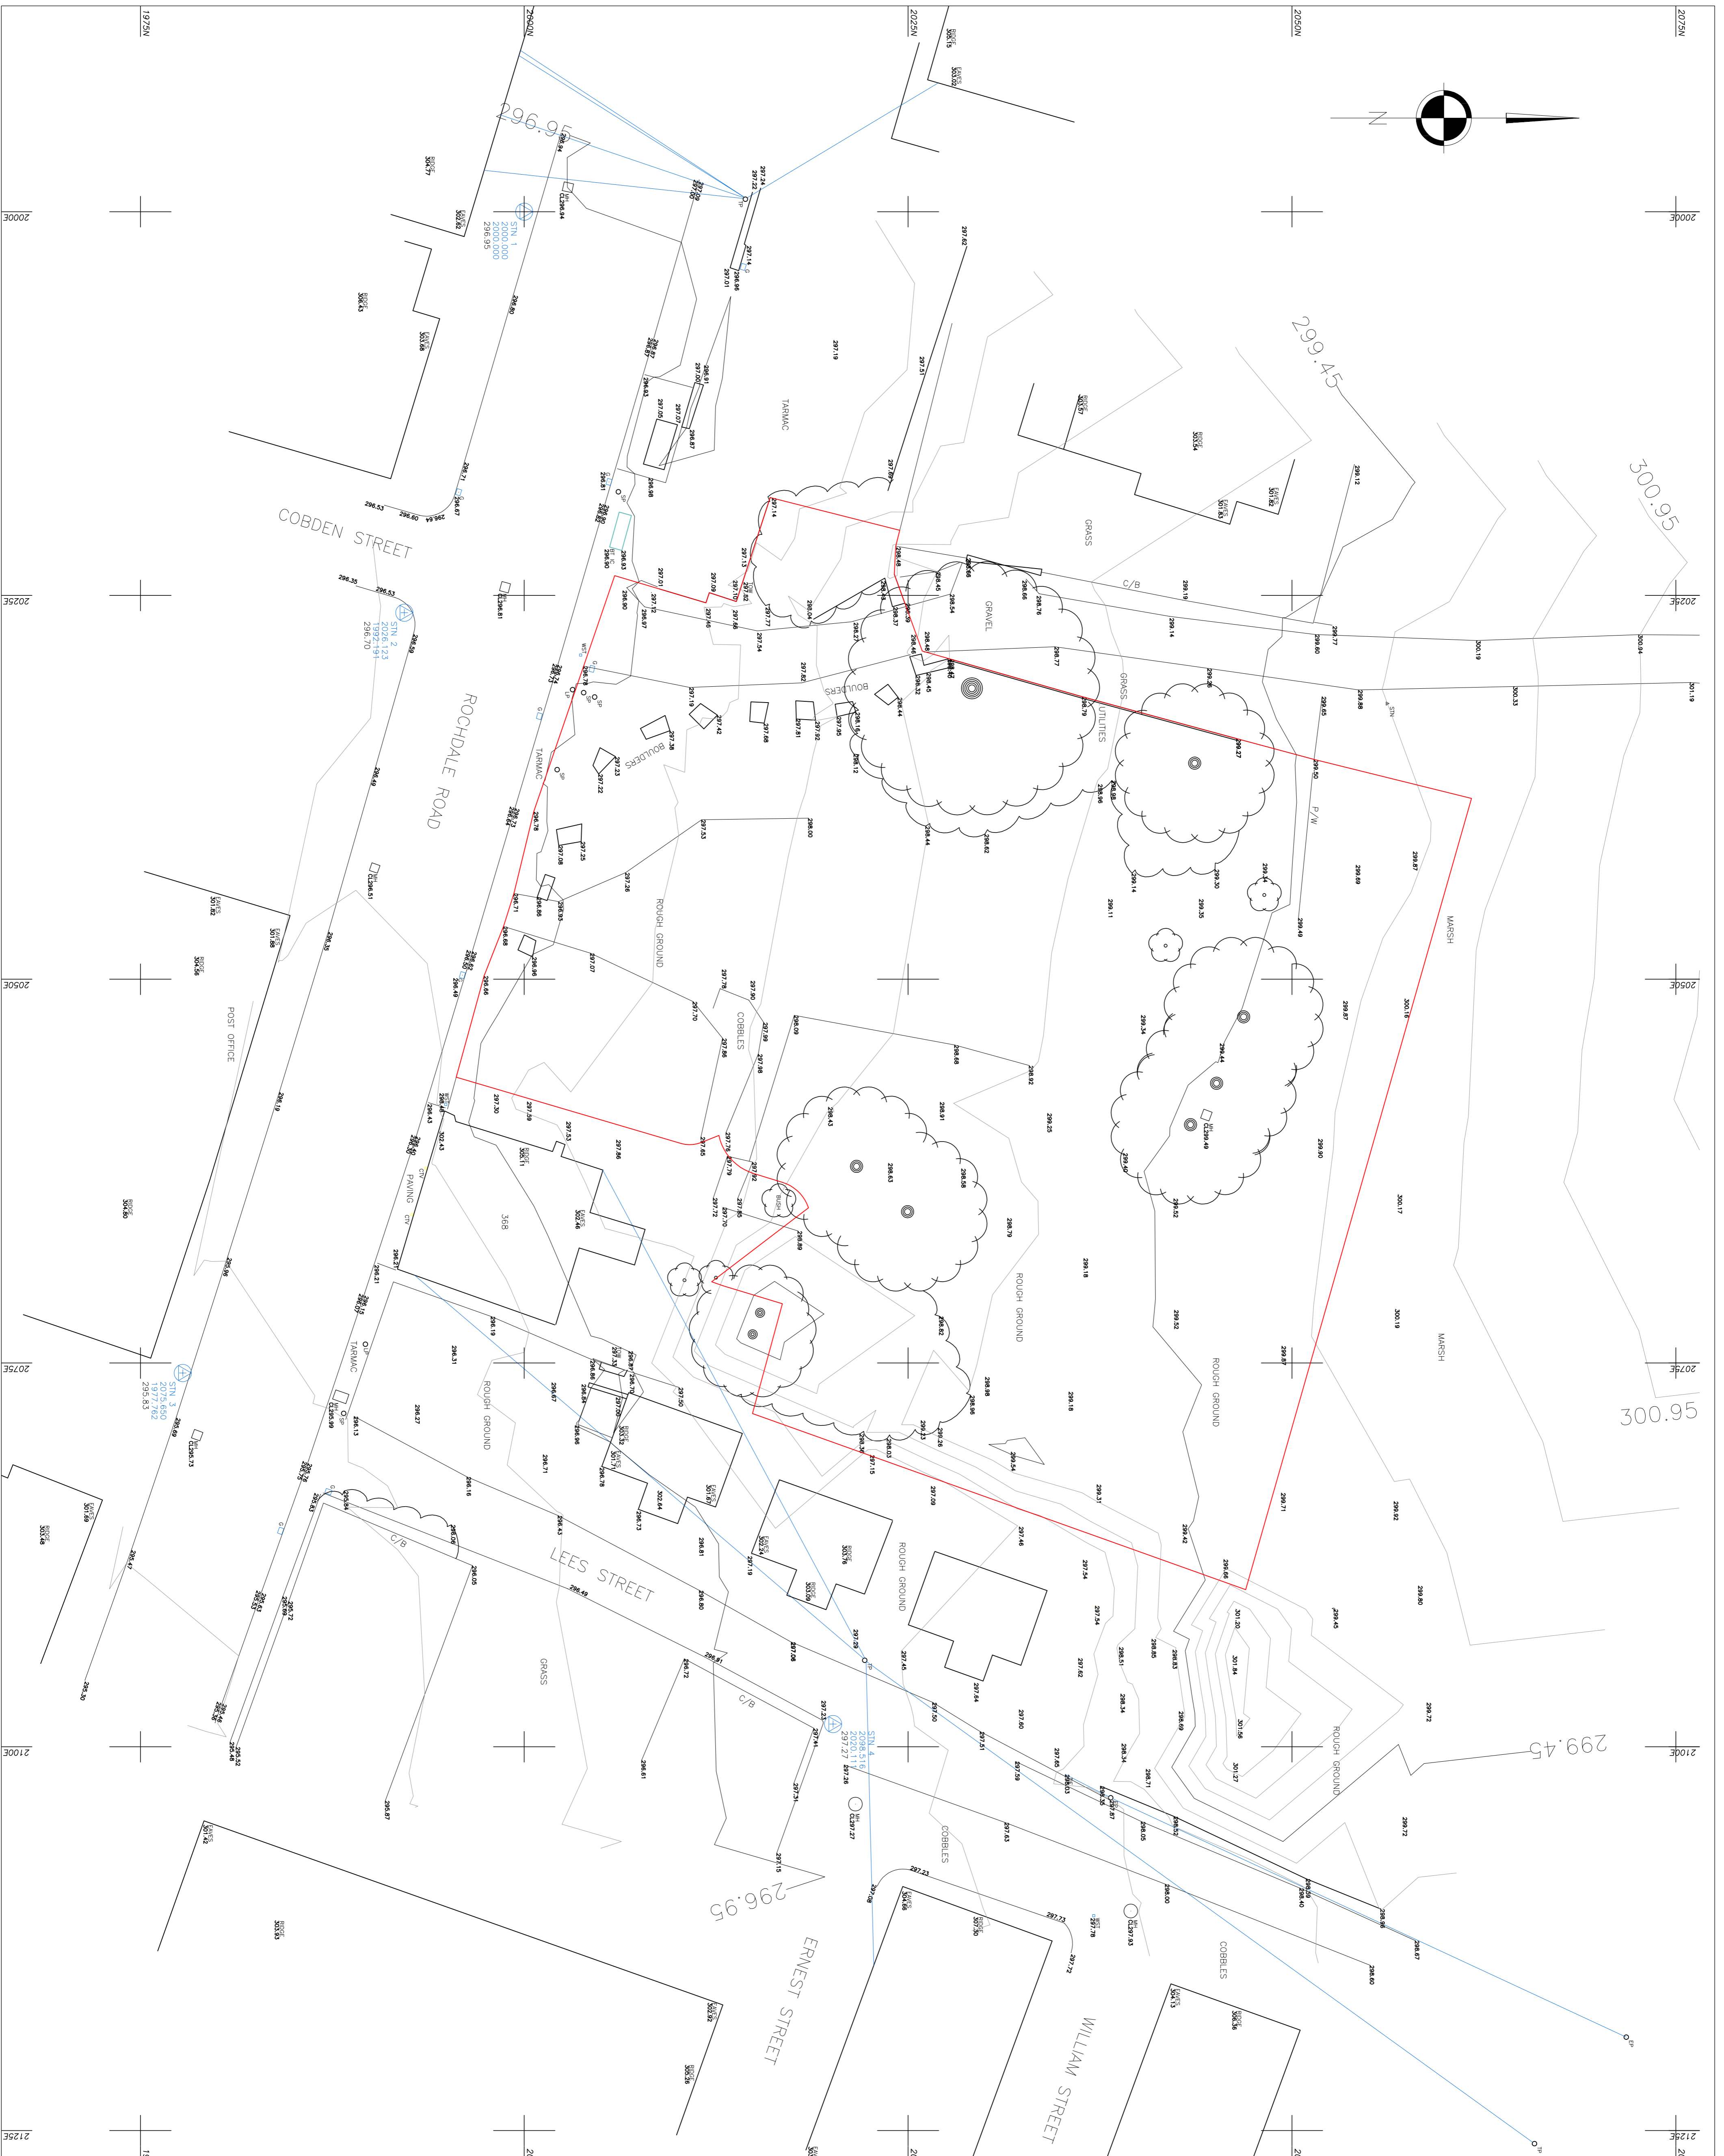

Michael Dyson associates ltd
 Excellence in Housing Consultancy

West House, Meltham Road, Honley,
 Huddersfield HD9 6LB
 T. 01484 656888 F. 01484 654186
 W. www.mdyson.co.uk

CLIENT:
EASYBASE HOME LTD

PROJECT:
**NEW BUILD HOUSING DEVELOPMENT
 ROCHDALE ROAD, BRITANNIA
 BACUP, LANCASHIRE**

TITLE:
TOPOGRAPHICAL SURVEY

DRAWN BY:	PS	APPROVED BY:	PT
DATE:	03-10-14	DATE:	03-10-14
SCALE:	1:200	ORIGINAL DRAWING SIZE:	A4 L. 584 X 1
DRAWING NO.:	02-EX-7719	REV.	

Do not scale from this drawing.
 All dimensions must be checked on site by the Contractor prior to the commencement of any fabrication or building works.
 Where applicable, dimensions and details are to be read in conjunction with specialist consultants' drawings and/or other specifications; any disparity is to be brought to the attention of Michael Dyson Associates Limited prior to the commencement of any fabrication or building works.
 ©This drawing is the property and copyright of Michael Dyson Associates Limited; it shall not be copied to any other party without the express written consent of an authorised director of Michael Dyson Associates Limited.


NOTES



PROPOSED FRONT ELEVATION (1:100)




PROPOSED REAR ELEVATION (1:100)

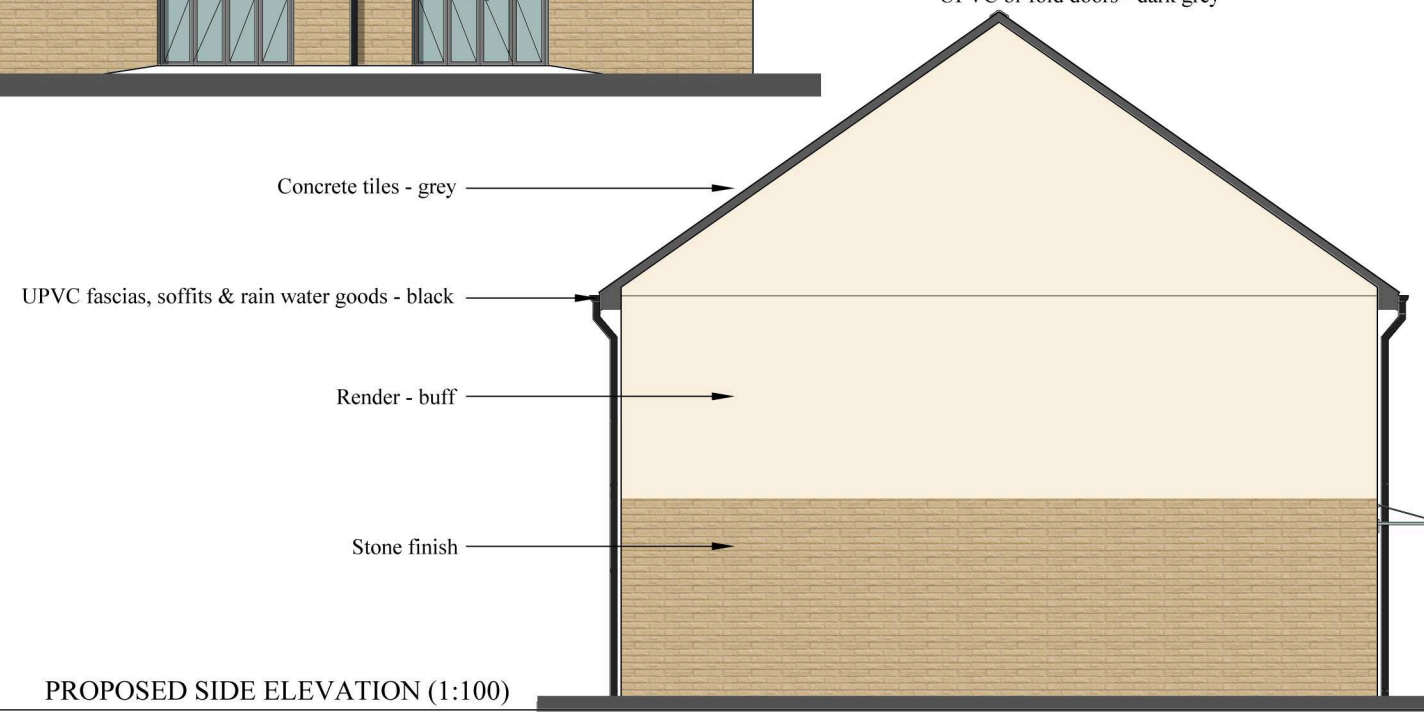

PROPOSED SIDE ELEVATION (1:100)



REV	DATE	AMENDMENTS	BY	APR'D
A	05-11-14	TEXT AMENDMENTS AND SCALE BAR ADDED	RF	PS

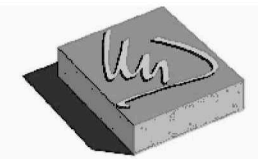

Michael Dyson associates ltd
 Excellence in Housing Consultancy

West House, Meltham Road, Honley,
 Huddersfield HD9 6LB
 t. 01484 666888 f. 01484 664186
 w. www.mdysoc.co.uk

CLIENT :

EASYBASE HOME LTD

PROJECT :

**NEW BUILD HOUSING DEVELOPMENT
 ROCHDALE ROAD, BRITANNIA
 BACUP, LANCASHIRE**

TITLE :

**PLOTS 1-4 (BLOCK A)
 PROPOSED ELEVATIONS**

DRAWN BY :	EKW	APPROVED BY :	
DATE :	08.10.14	DATE :	
SCALE :	1:100	ORIGINAL DRAWING SIZE 297 x 420 - A3	
DRAWING No :	09-(0)-7719	REV.	A

Do not scale from this drawing.
 All dimensions must be checked on site by the Contractor prior to the commencement of any fabrication or building works.
 Where applicable, dimensions and details are to be read in conjunction with specialist consultants' drawings and/or other specifications; any disparity is to be brought to the attention of Michael Dyson Associates Limited prior to the commencement of any fabrication or building works.
 ©This drawing is the property and copyright of Michael Dyson Associates Limited; it shall not be copied to any other party without the express written consent of an authorised director of Michael Dyson Associates Limited.


NOTES




PROPOSED FRONT ELEVATION (1:100)



PROPOSED REAR ELEVATION (1:100)

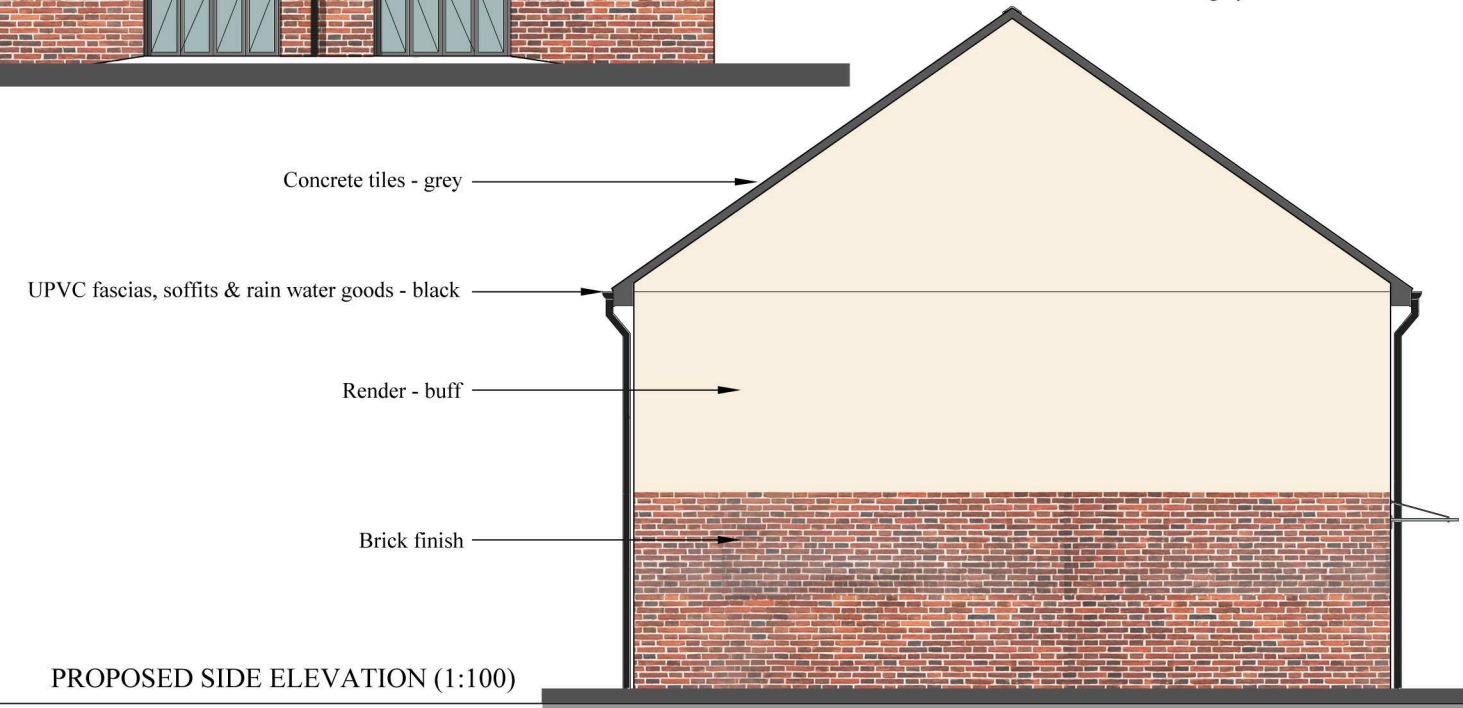

PROPOSED SIDE ELEVATION (1:100)

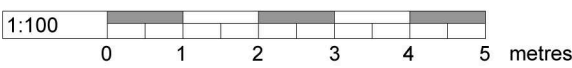

REV	DATE	AMENDMENTS	BY	APR'D
A	05-11-14	TEXT AMENDMENTS AND SCALE BAR ADDED		

Michael Dyson associates Ltd
 Excellence in Housing Consultancy

West House, Meltham Road, Honley,
 Huddersfield HD9 6LB
 t. 01484 666888 f. 01484 664186
 w. www.mdysn.co.uk

CLIENT :
EASYBASE HOME LTD

PROJECT :
**NEW BUILD HOUSING DEVELOPMENT
 ROCHDALE ROAD, BRITANNIA
 BACUP, LANCASHIRE**

TITLE :
**PLOTS 5-8 & 9-12 (BLOCK B)
 PROPOSED ELEVATIONS**

DRAWN BY:	EKW	APPROVED BY:	
DATE:	08.10.14	DATE:	
SCALE:	1:100	ORIGINAL DRAWING SIZE 297 x 420 - A3	
DRAWING No:	10-(0)-7719	REV.	A