

NOTES
 The Contractor is to check all dimensions and conditions on site before commencing. Do not scale from this drawing. This drawing remains the copyright of POZZONI LLP.



<input type="checkbox"/> Feasibility	Scale 1:1250	@ A3
<input checked="" type="checkbox"/> Design	Sheet RS	
<input type="checkbox"/> Tender	Checked	
<input type="checkbox"/> Contract	Issue Date 25.11.14	Rev
<input type="checkbox"/> Construction	Dwg. No. P3751-100	
<input type="checkbox"/> As Built		

Client	Calico
Job	Whitworth Trust Care Home
Drawing	Site Location Plan

Rev	Description	By	Date
First Floor, London House, 115 Golden Lane, London, EC1Y 0TU 0202 787 0079 www.pozzoni.co.uk		2 Woodville Road Altrincham WA14 2FH 0161 928 7648 architects@pozzoni.co.uk	


Notes

The Contractor is to check all dimensions and conditions on site before commencing. Do not scale from this drawing.
This drawing remains the copyright of POZZONI LLP.

Scale Bars TO BE USED ONLY AS GUIDANCE

1:100	mm	0	1000	2000	3000	4000
1:500	m	0	10	20	30	40
1:1250	m	0	5	10	15	20

KEYPLAN

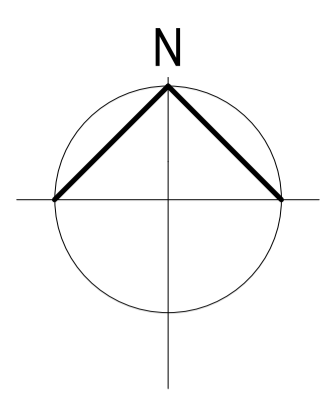

RIVER SPODDEN

MARKET STREET

Rev	Description	By	Date
Client	Calico		
Job	Whitworth Trust Care Home		
Drawn	Existing Site Plan		
Dwg No.	P3751 - 101	Rev	
Date	25.11.14	Scale	1 : 200
Author	RS	Approved	-
Feasibility	Tender	Construction	
Design	Contract	As Built	

POZZONI

London House
115 Golden Lane
London
EC1Y 0TJ

Woodville House
2 Woodville Road
Atrincham
WA14 2FH

+44 202 787 0079
architects@pozzoni.co.uk

+44 161 928 7848
www.pozzoni.co.uk

POZZONI BIM
using AutoCAD Revit



Notes

The Contractor is to check all dimensions and conditions on site before commencing. Do not scale from this drawing.
This drawing remains the copyright of POZZONI LLP.

Scale Bars TO BE USED ONLY AS GUIDANCE

1:100	mm	0	1000	2000	3000
1:200	mm	0	1000	2000	3000
1:500	m	0	10	20	30
1:1250	m	0	5	10	15

KEYPLAN

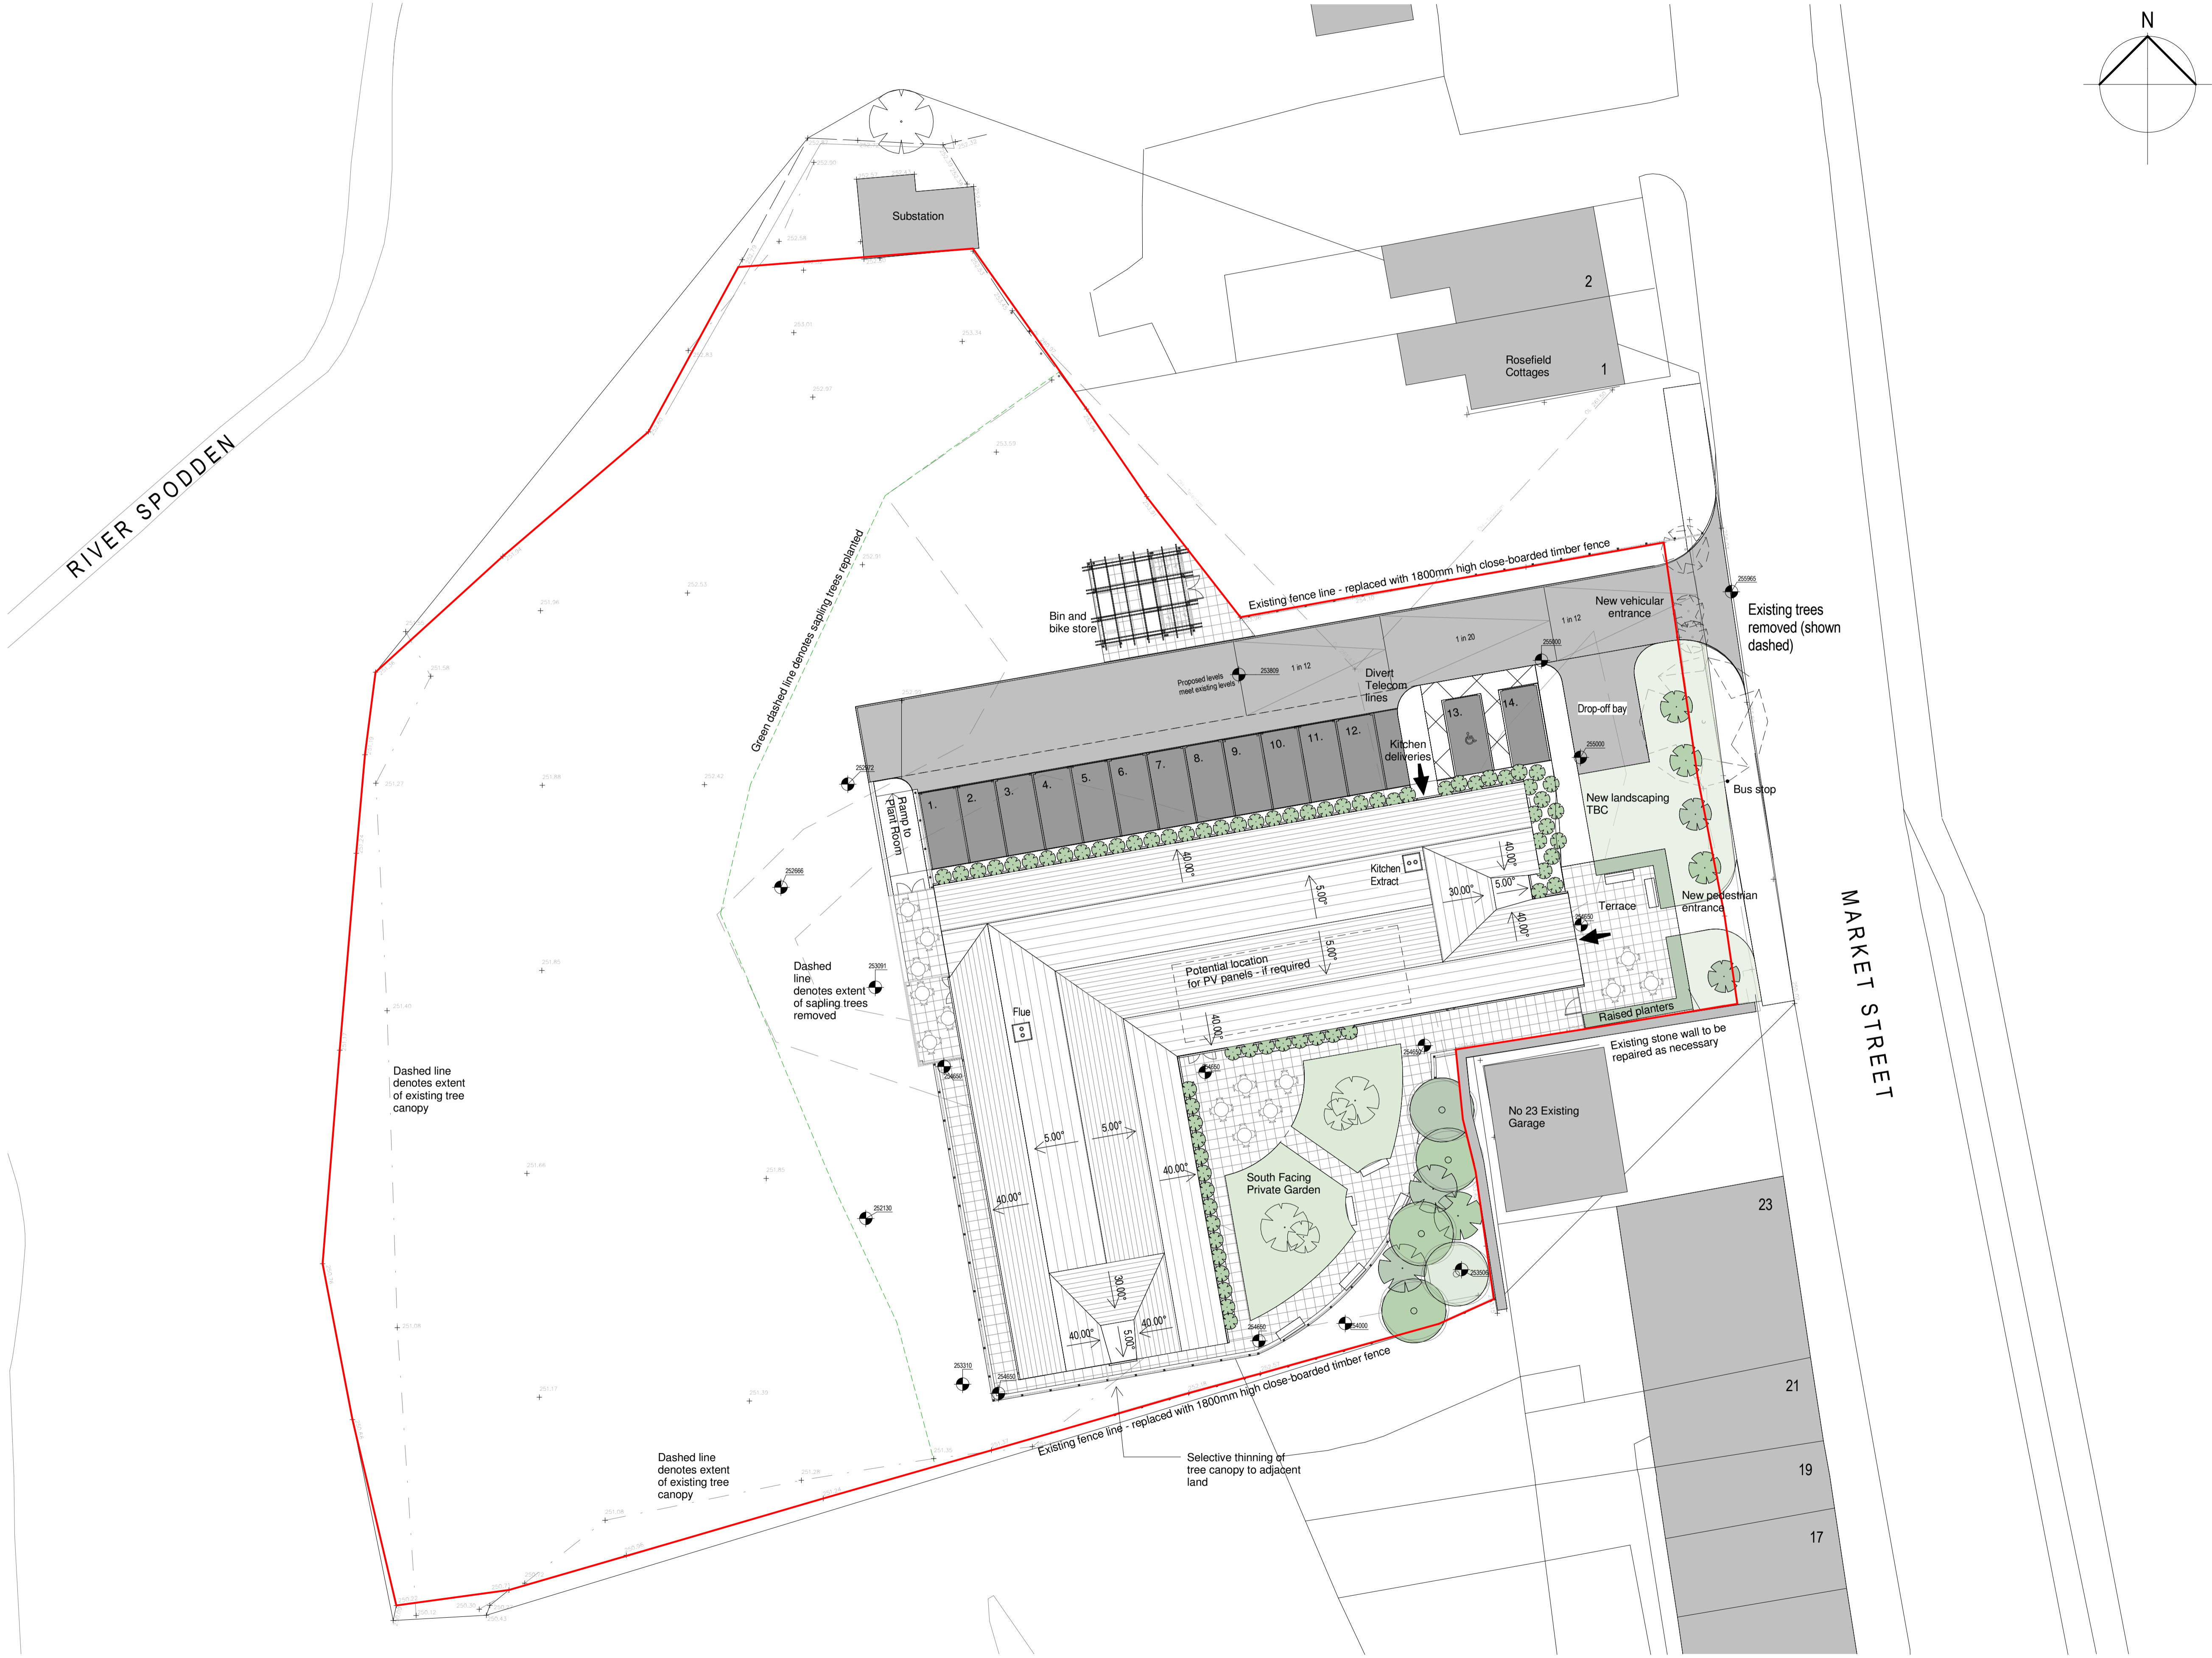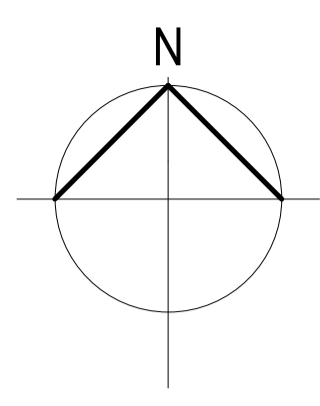

C	M&E revisions to basement and elevations	RS	25.11.14
B	Changes to the front part of the building (east)	RS	21.11.14
A	Developed plans and elevations	RS	18.11.14

Rev	Description	By	Date
1			

Client: Calico

Job: Whitworth Trust Care Home

Drawing: Proposed Site Plan

Dwg No: P3751 - 001 Rev: C

Date: 25.11.14 Scale: 1 : 200 Plot: @ A1

Author	RS	Approved	DU
Feasibility	Tender	Construction	
Design	Contract	As Built	



London House
115 Golden Lane
London
EC1Y 0TJ
+44 202 787 0079
architects@pozzoni.co.uk

Woodville House
2 Woodville Road
Atrincham
WA14 2PH
+44 161 928 7848
www.pozzoni.co.uk



Notes
 The Contractor is to check all dimensions and conditions on site before commencing. Do not scale from this drawing.
 This drawing remains the copyright of POZZONI LLP.

Scale Bars TO BE USED ONLY AS GUIDANCE

1:100	mm	0	1000	2000	3000
1:200	mm	0	1000	2000	3000
1:500	m	0	10	20	30
1:1250	m	0	5	10	15

KEYPLAN

Rev	Description	By	Date
C	M&E revisions to basement and elevations	RS	25.11.14
B	Changes to the front part of the building (east)	RS	21.11.14
A	Developed plans and elevations	RS	18.11.14

Client: Calico
 Job: Whitworth Trust Care Home
 Drawing: Proposed Ground Floor Plan
 Dwg No: P3751 - 002
 Date: 25.11.14
 Scale: 1 : 100
 Sheet: @ A1
 Status: Design (Contract) / Tender (As Built) / Construction (As Built)
 Approved by: RS (Design) / DU (Tender) / DU (Construction)

POZZONI

London House
 115 Golden Lane
 London
 EC1Y 0TJ

Woodville House
 2 Woodville Road
 Altrincham
 WA14 2FH

+44 202 787 0079
 architects@pozzoni.co.uk

+44 161 928 7848
 www.pozzoni.co.uk

POZZONI BIM
 using AutoCAD Revit

C:\Revit Local Files\3751-Whitworth Care Home_CENTRAL_rstaller.rvt
 27/11/2014 17:22:56

MARKET STREET



Notes

The Contractor is to check all dimensions and conditions on site before commencing. Do not scale from this drawing.
This drawing remains the copyright of POZZONI LLP.

Scale Bars TO BE USED ONLY AS GUIDANCE

1:100	mm	0	1000	2000	3000
1:200	mm	0	500	1000	1500
1:500	m	0	5	10	15
1:1250	m	0	2.5	5	7.5

KEYPLAN

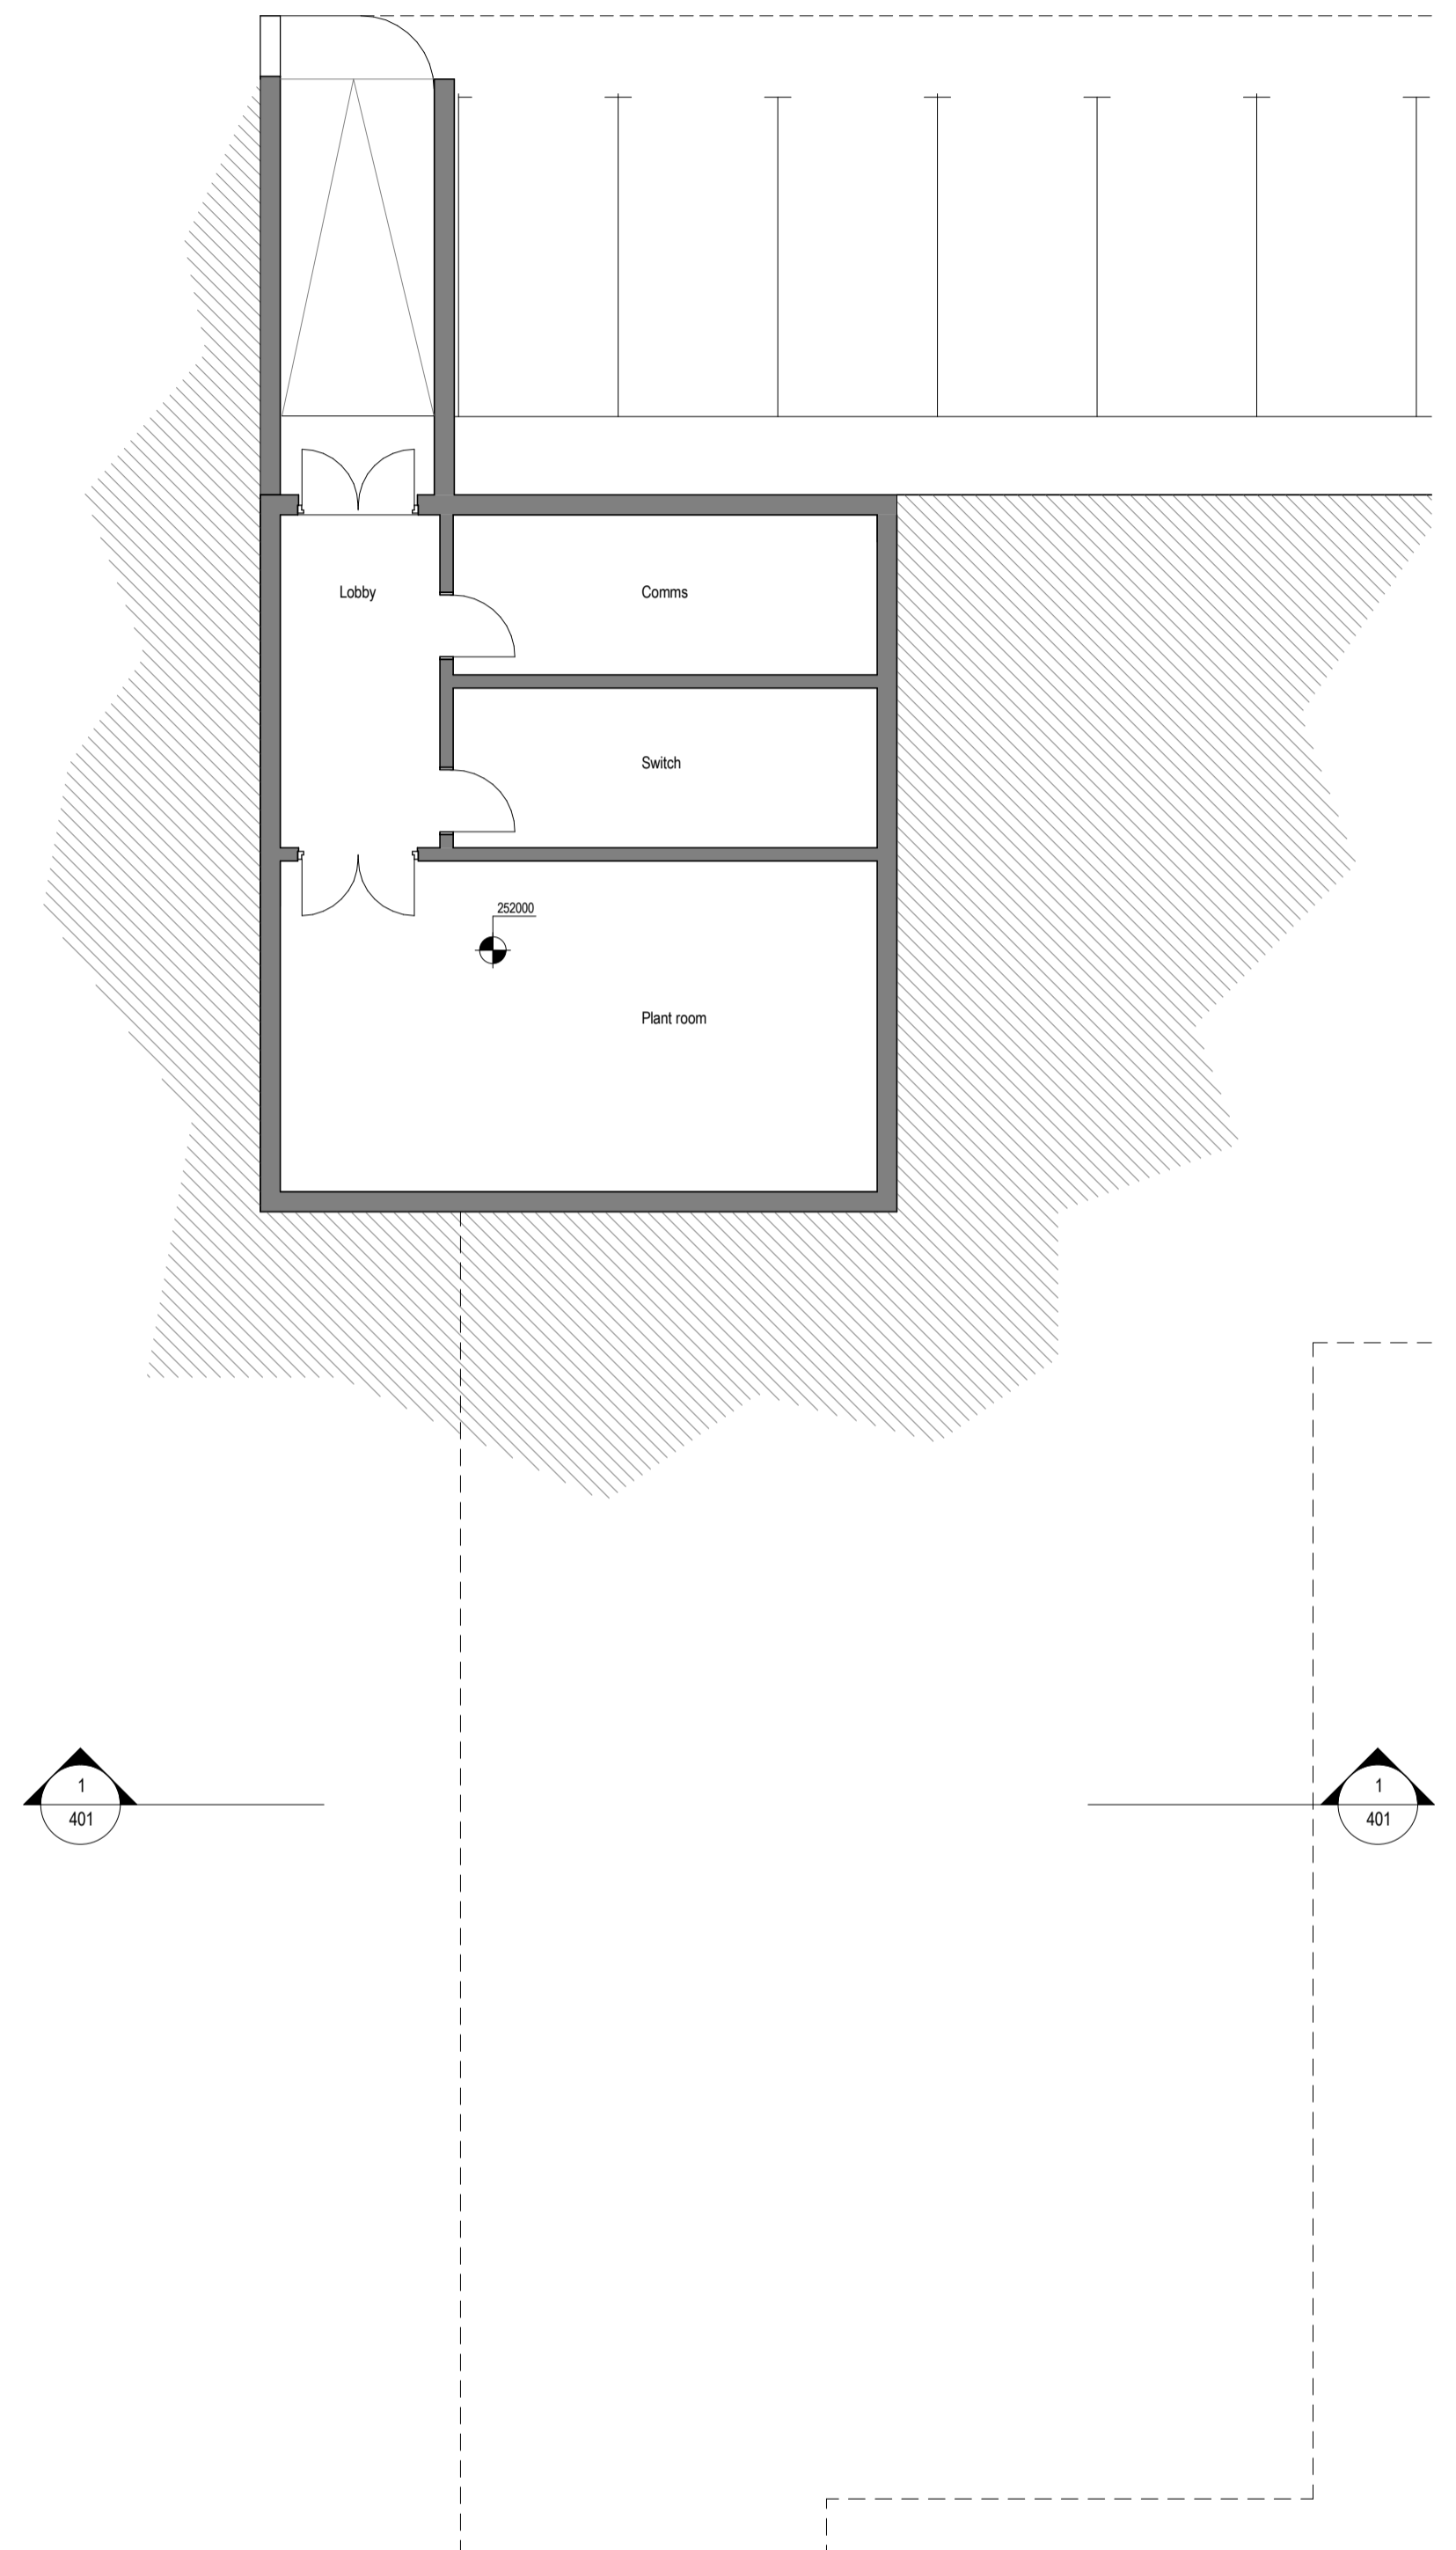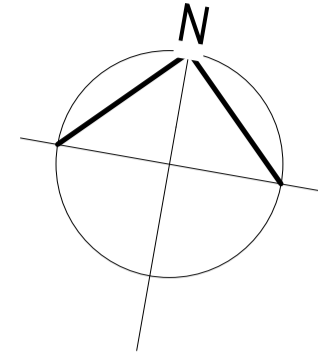

Lower Ground Floor Plan



Proposed First Floor Plan

Rev	Description	By	Date
C	M&E revisions to basement and elevations	RS	25.11.14
B	Changes to the front part of the building (east)	RS	21.11.14
A	Developed plans and elevations	RS	18.11.14

Client: Calico

Job: Whitworth Trust Care Home

Drawn: Proposed Lower Ground Floor Plan & First Floor Plan
P3751 - 003

Date: 25.11.14 Scale: 1 : 100 Plot: @ A1

Author	RS	Approved	DU
Feasibility	Tender	Construction	
Design	Contract	As Built	



London House
115 Golden Lane
London
EC1Y 9TJ
+44 202 787 0079
architects@pozzoni.co.uk

Woodville House
2 Woodville Road
Altrincham
WA14 2FH
+44 161 928 7848
www.pozzoni.co.uk

POZZONI BIM
using AutoCAD Revit
©/Revit Local Files/3751-Whitworth Care Home_CENTRAL_stiller.rvt
27/11/2014 15:48:59


Notes

The Contractor is to check all dimensions and conditions on site before commencing. Do not scale from this drawing.
This drawing remains the copyright of POZZONI LLP.

Scale Bars TO BE USED ONLY AS GUIDANCE

1:100	mm	0	1000	2000	3000	4000
1:200	mm	0	500	1000	1500	2000
1:500	m	0	5	10	15	20
1:1250	m	0	2.5	5	7.5	10


KEYPLAN

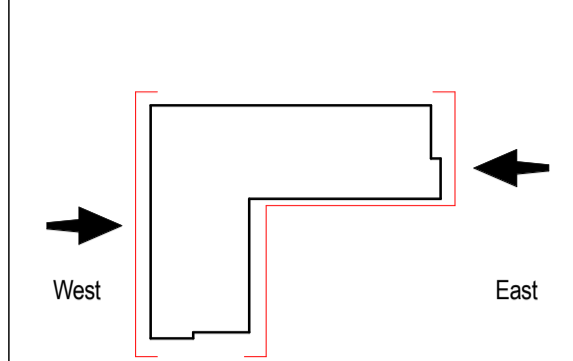

Proposed East Elevation
1 : 100



Proposed East Elevation (Market Street)
1 : 100

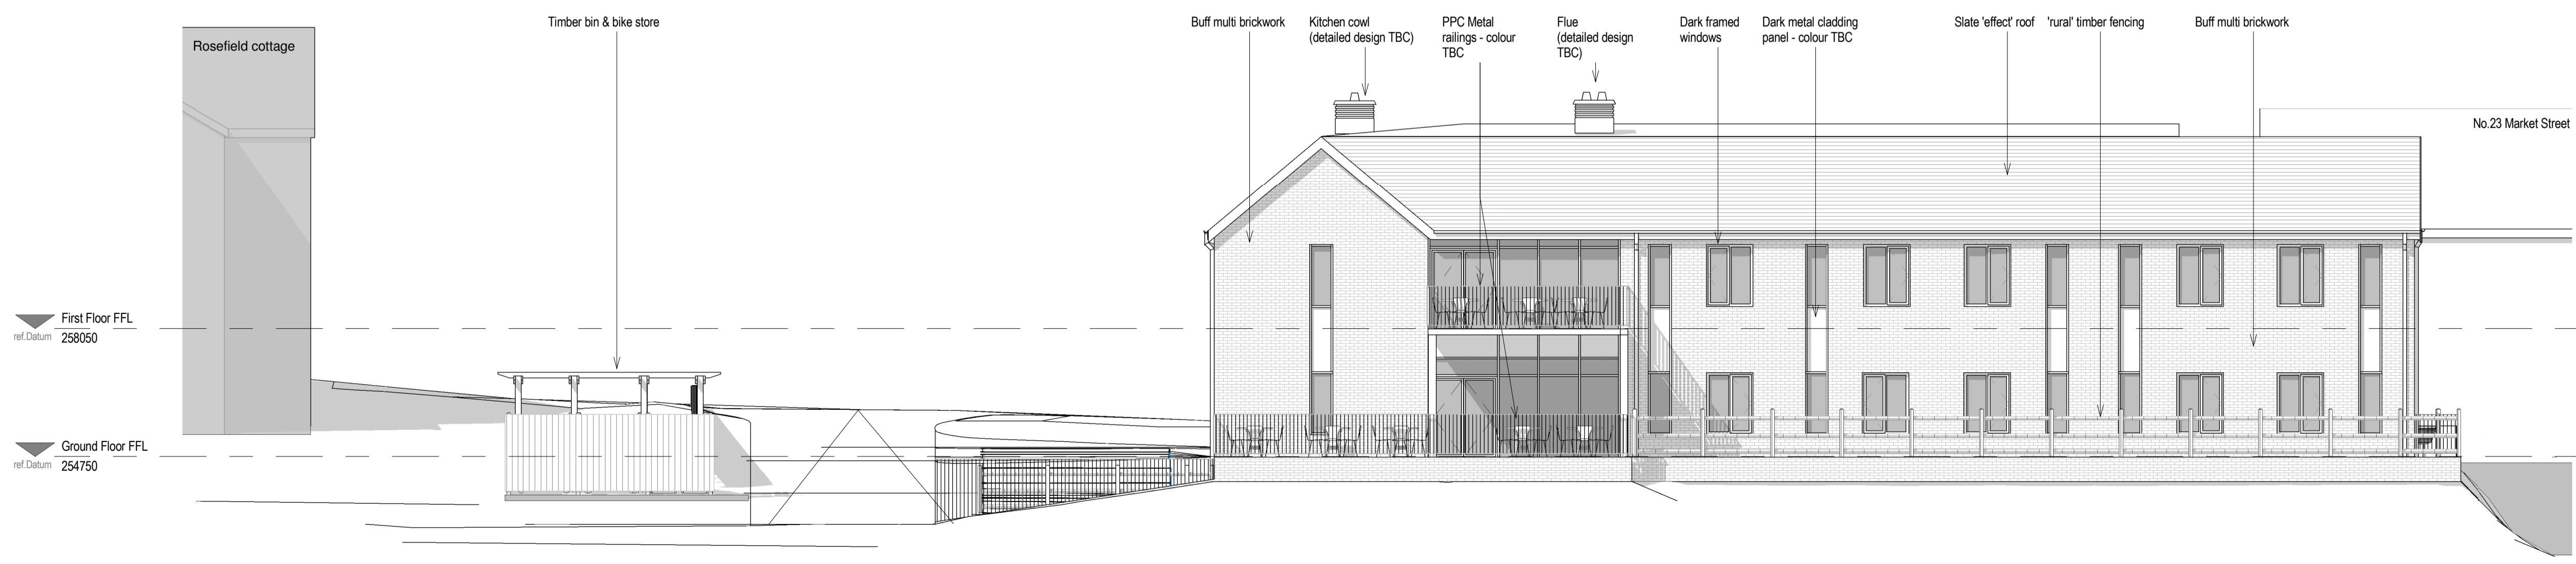

Proposed West Elevation
1 : 100

Rev	Description	By	Date
C	M&E revisions to basement and elevations	RS	25.11.14
B	Changes to the front part of the building (east)	RS	21.11.14
A	Developed plans and elevations	RS	18.11.14

Client: Calico

Job: Whitworth Trust Care Home

Drawn: Proposed East Elevation & West Elevation

Dwg No: P3751 - 302 Rev: C

Date: 25.11.14 As indicated @ A1

Author: - RS Approved: DU

Feasibility: Design Tender Construction

Design Contract As Built

POZZONI

London House
115 Golden Lane
London
EC1Y 0TJ

Woodville House
2 Woodville Road
Atrincham
WA14 2PH

+44 202 787 0079
architects@pozzoni.co.uk

+44 161 928 7848
www.pozzoni.co.uk



Notes

The Contractor is to check all dimensions and conditions on site before commencing. Do not scale from this drawing.
This drawing remains the copyright of POZZONI LLP.

Scale Bars TO BE USED ONLY AS GUIDANCE

1:100	mm	0	1000	2000	3000	4000
1:200	mm	0	500	1000	1500	2000
1:500	m	0	5	10	15	20
1:1250	m	0	2.5	5	7.5	10

KEYPLAN

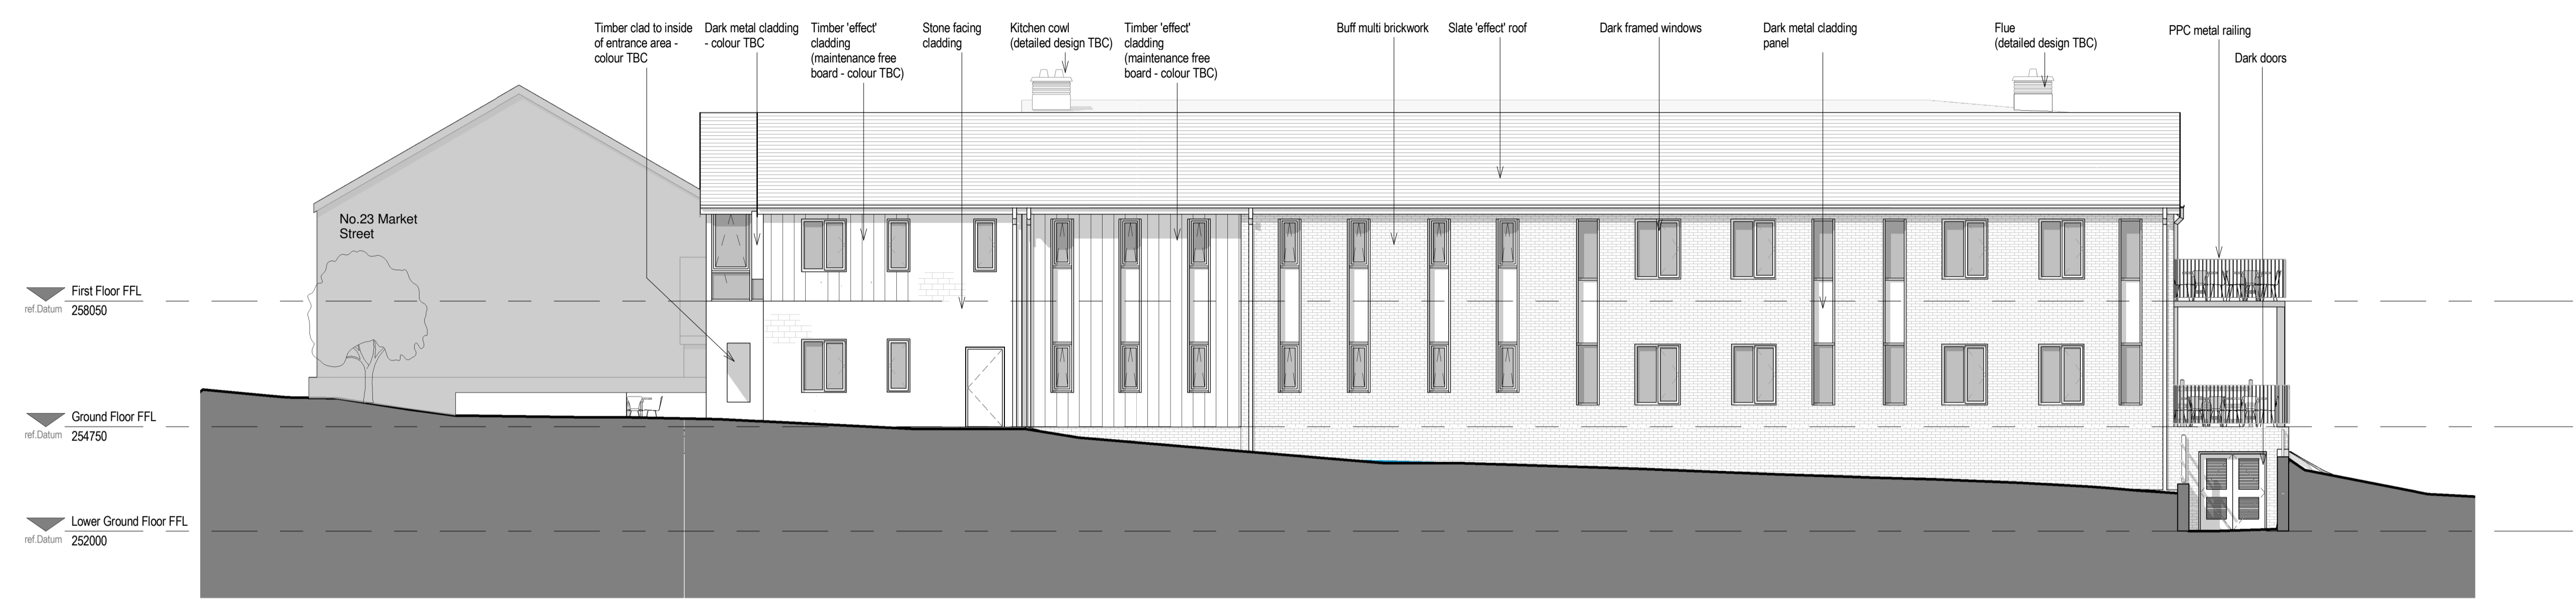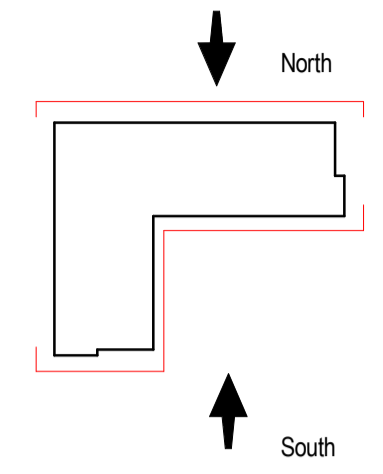

Proposed North Elevation
1 : 100



Proposed South Elevation
1 : 100

Rev	Description	By	Date
C	M&E revisions to basement and elevations	RS	25.11.14
B	Changes to the front part of the building (east)	RS	21.11.14
A	Developed plans and elevations	RS	18.11.14

Client: Calico

Job: Whitworth Trust Care Home

Drawn: Proposed North Elevation & South Elevation

Dwg No: P3751 - 301 Rev: C

Date: 25.11.14 As indicated @ A1

Author: - RS Approved: DU

Feasibility: Tender Construction
Design: Contract As Built

POZZONI

London House
115 Golden Lane
London
EC1Y 0TJ

Woodville House
2 Woodville Road
Atrincham
WA14 2PH

+44 202 787 0079
architects@pozzoni.co.uk

+44 161 928 7848
www.pozzoni.co.uk



Notes
 The Contractor is to check all dimensions and conditions on site before commencing. Do not scale from this drawing.
 This drawing remains the copyright of POZZONI LLP.

Scale Bars TO BE USED ONLY AS GUIDANCE

1:100	mm	1000	3000	5000	
1:200	mm	5000	8000		
1:500	M	5	15	25	
1:1250	M	10	30	50	70

KEYPLAN

Rev	Description	By	Date
C	M&E revisions to basement and elevations	RS	25.11.14
B	Changes to the front part of the building (east)	RS	21.11.14
A	Developed plans and elevations	RS	18.11.14

Client	Calico		
Job	Whitworth Care Home		

Drawing	3D View - North-East		
---------	----------------------	--	--

Dwg. No.	P3751 - 901	Rev	C
----------	-------------	-----	---

Date	25.11.14	Scale	@ A3
------	----------	-------	------

3D CoOrd	-	2D CoOrd	RS	Approved	DU
----------	---	----------	----	----------	----

Project Status	Feasibility	Tender	Construction
	Design	Contract	As Built



London House 115 Golden Lane London EC1Y 0TJ	Woodville House 2 Woodville Road Altrincham WA14 2FH
+44 202 787 0079 architects@pozzoni.co.uk	+44 161 928 7848 www.pozzoni.co.uk



Notes

The Contractor is to check all dimensions and conditions on site before commencing. Do not scale from this drawing.


This drawing remains the copyright of POZZONI LLP.

Scale Bars TO BE USED ONLY AS GUIDANCE

1:100	mm	1000	3000	5000	
1:200	mm	5000	8000		
1:500	M	5	15	25	
1:1250	M	10	30	50	70

KEYPLAN

Rev	Description	By	Date
Client	Calico		
Job	Whitworth Trust Care Home		
Drawing	View from car park		
Dwg. No.	P3751 - 905	Rev	
Date	25.11.14	Scale	@ A3
3D CoOrd	-	2D CoOrd	RS
Project Status	Feasibility	Tender	Construction
	Design	Contract	As Built

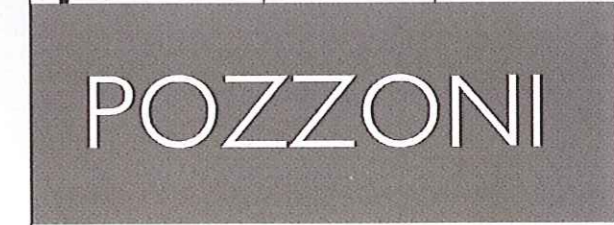

London House 115 Golden Lane London EC1Y 0TJ	Woodville House 2 Woodville Road Altrincham WA14 2FH
+44 202 787 0079 architects@pozzoni.co.uk	+44 161 928 7848 www.pozzoni.co.uk

Drawings and models powered by POZZONI BIM using AutoDesk Revit Contact us for details