

Forest Mill

LOWER HOUSE GREEN

LOWER HOUSE GREEN

ASH GR



258 AM


FB

FB


LOCATION PLAN.

1:1250

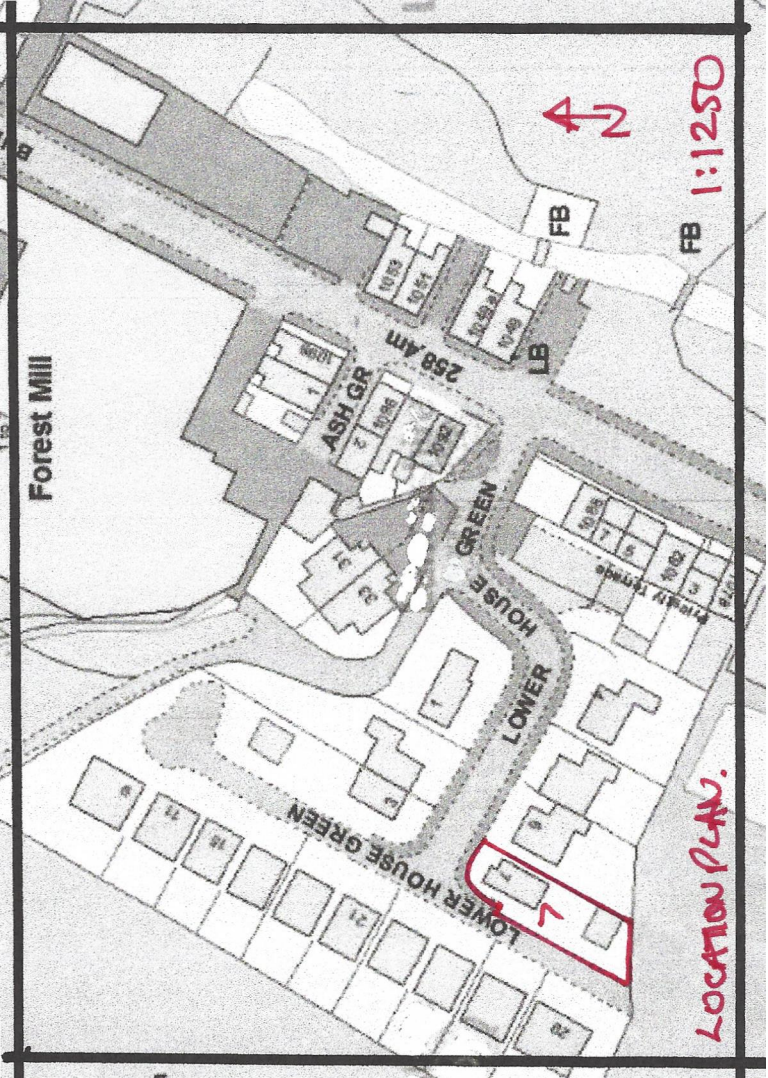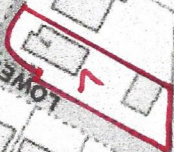


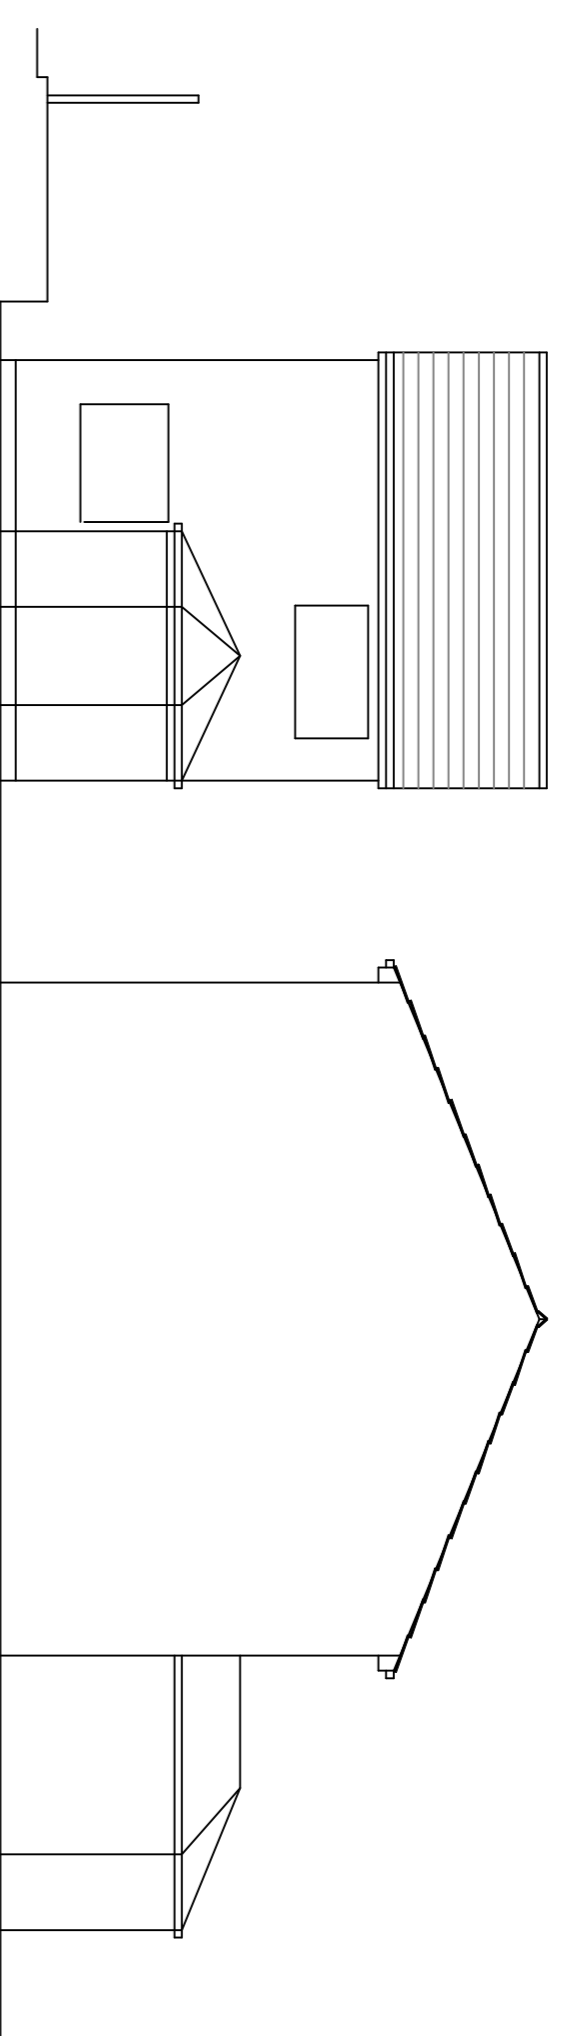


rear elevation

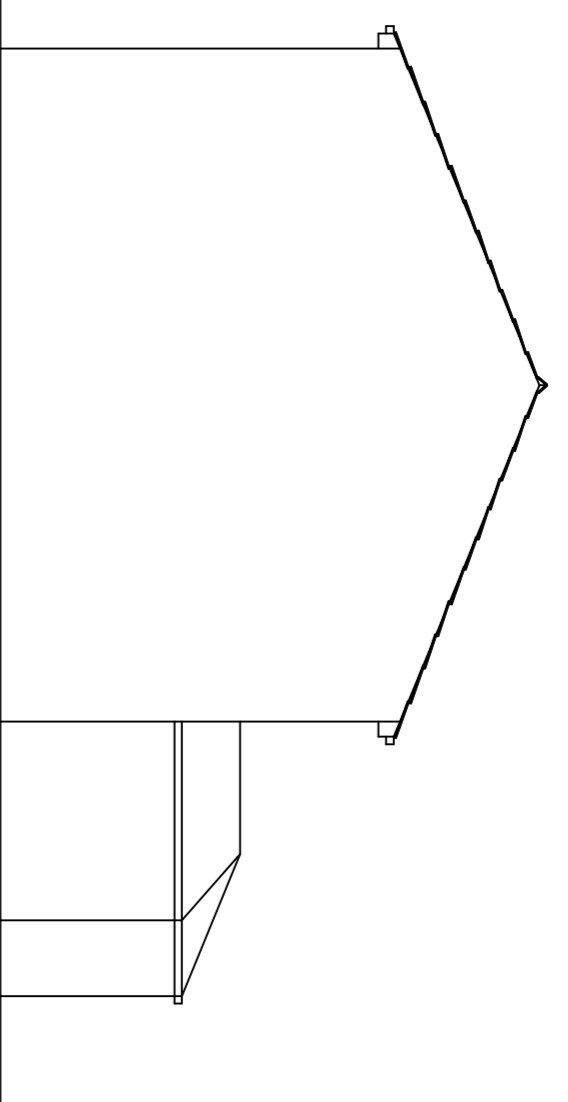


side elevation

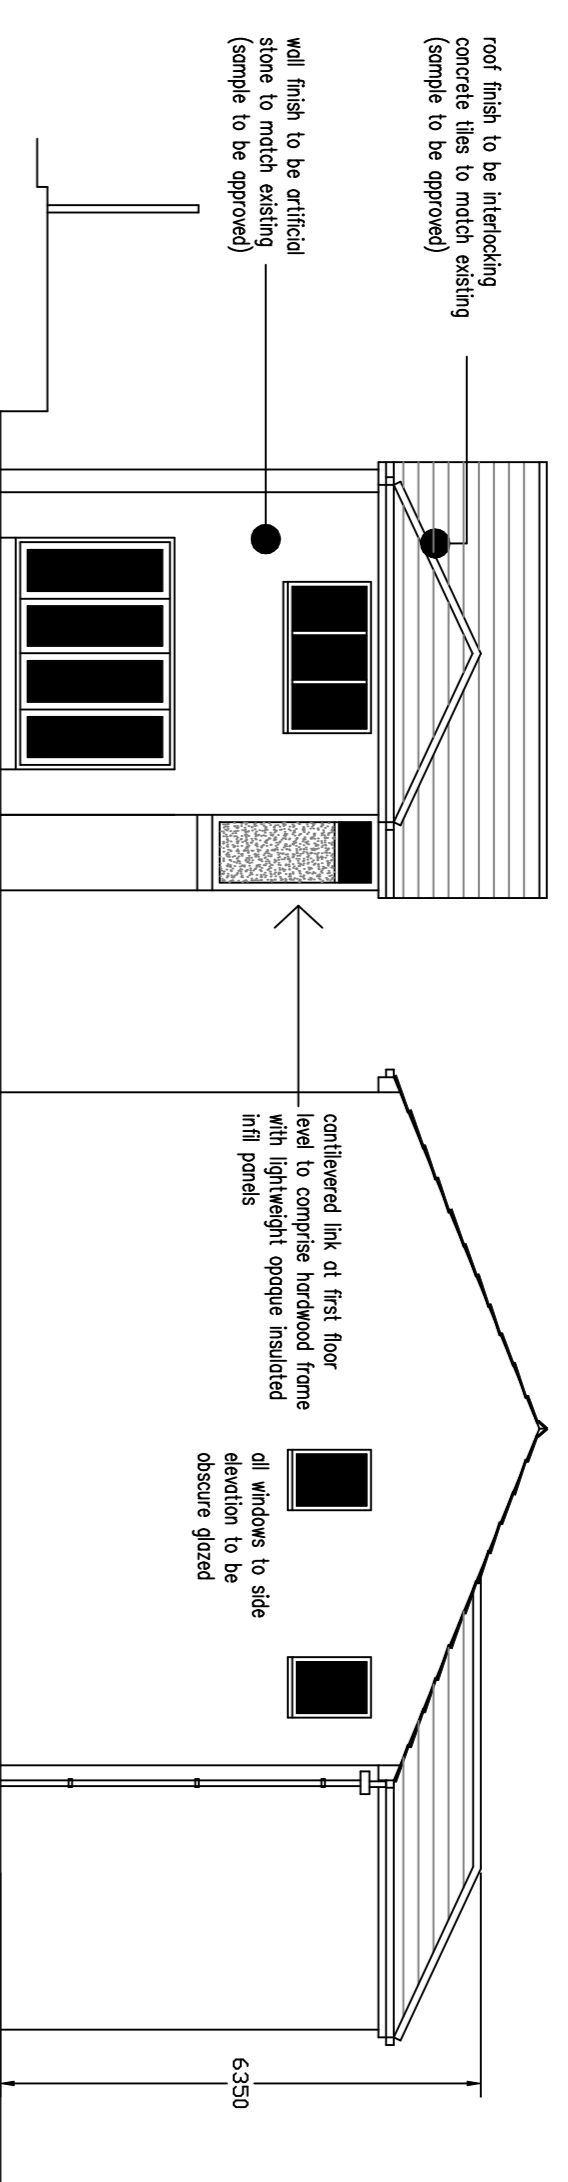


rear elevation

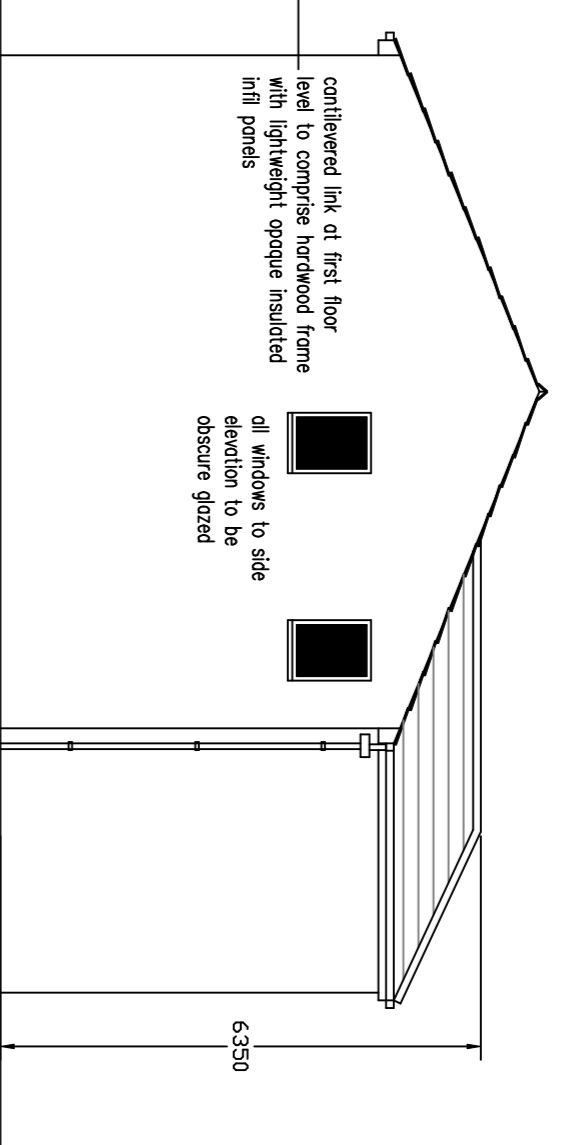


side elevation

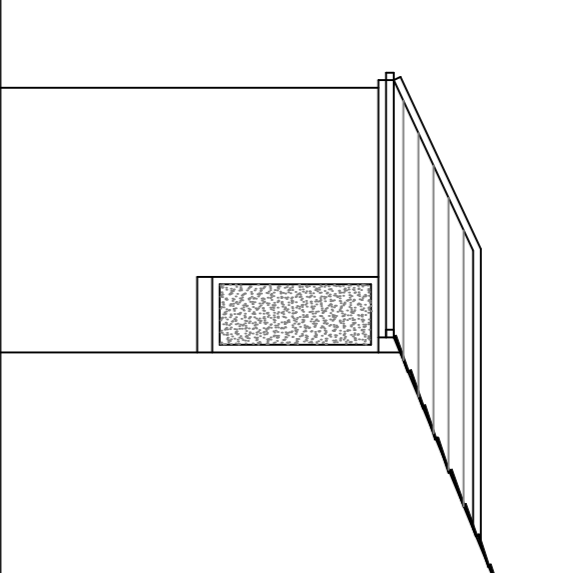


side elevation

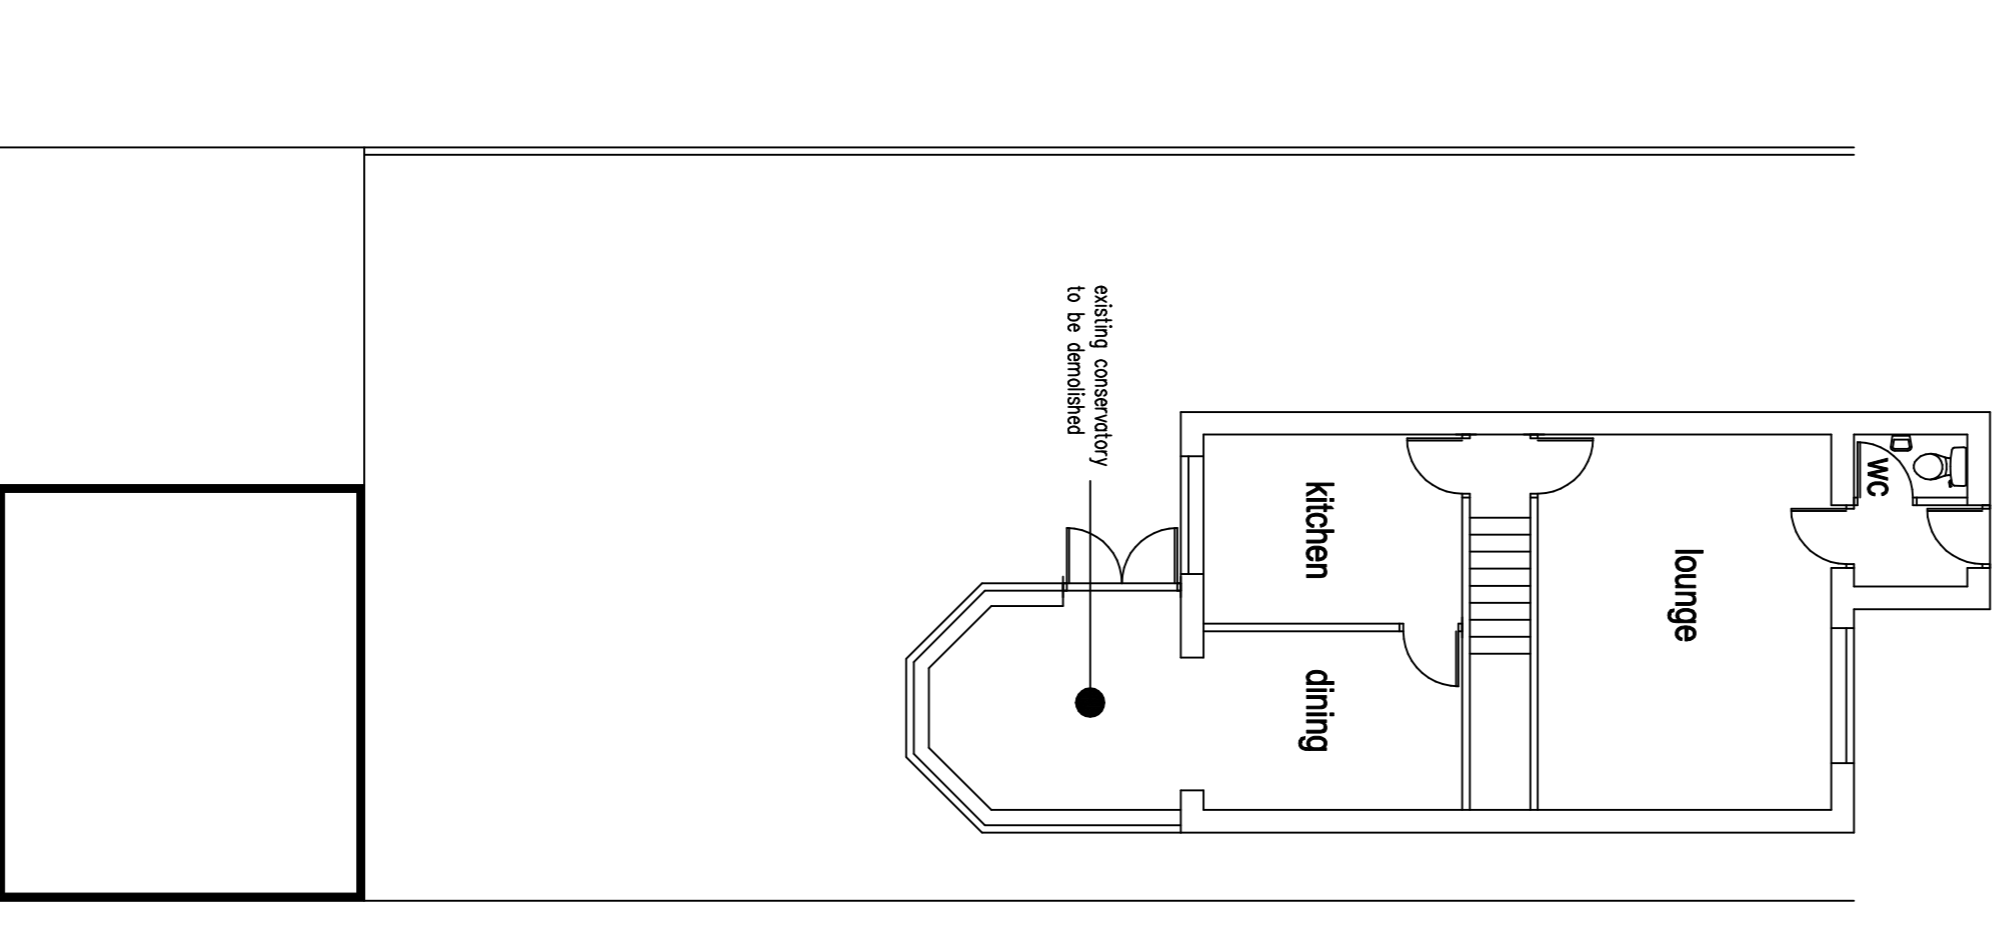


ground floor

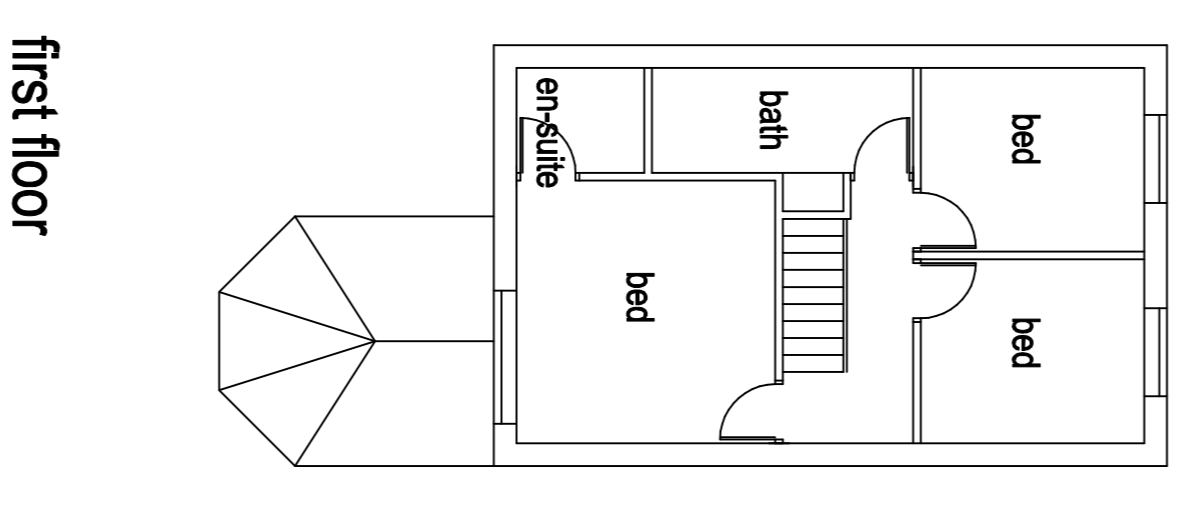

first floor

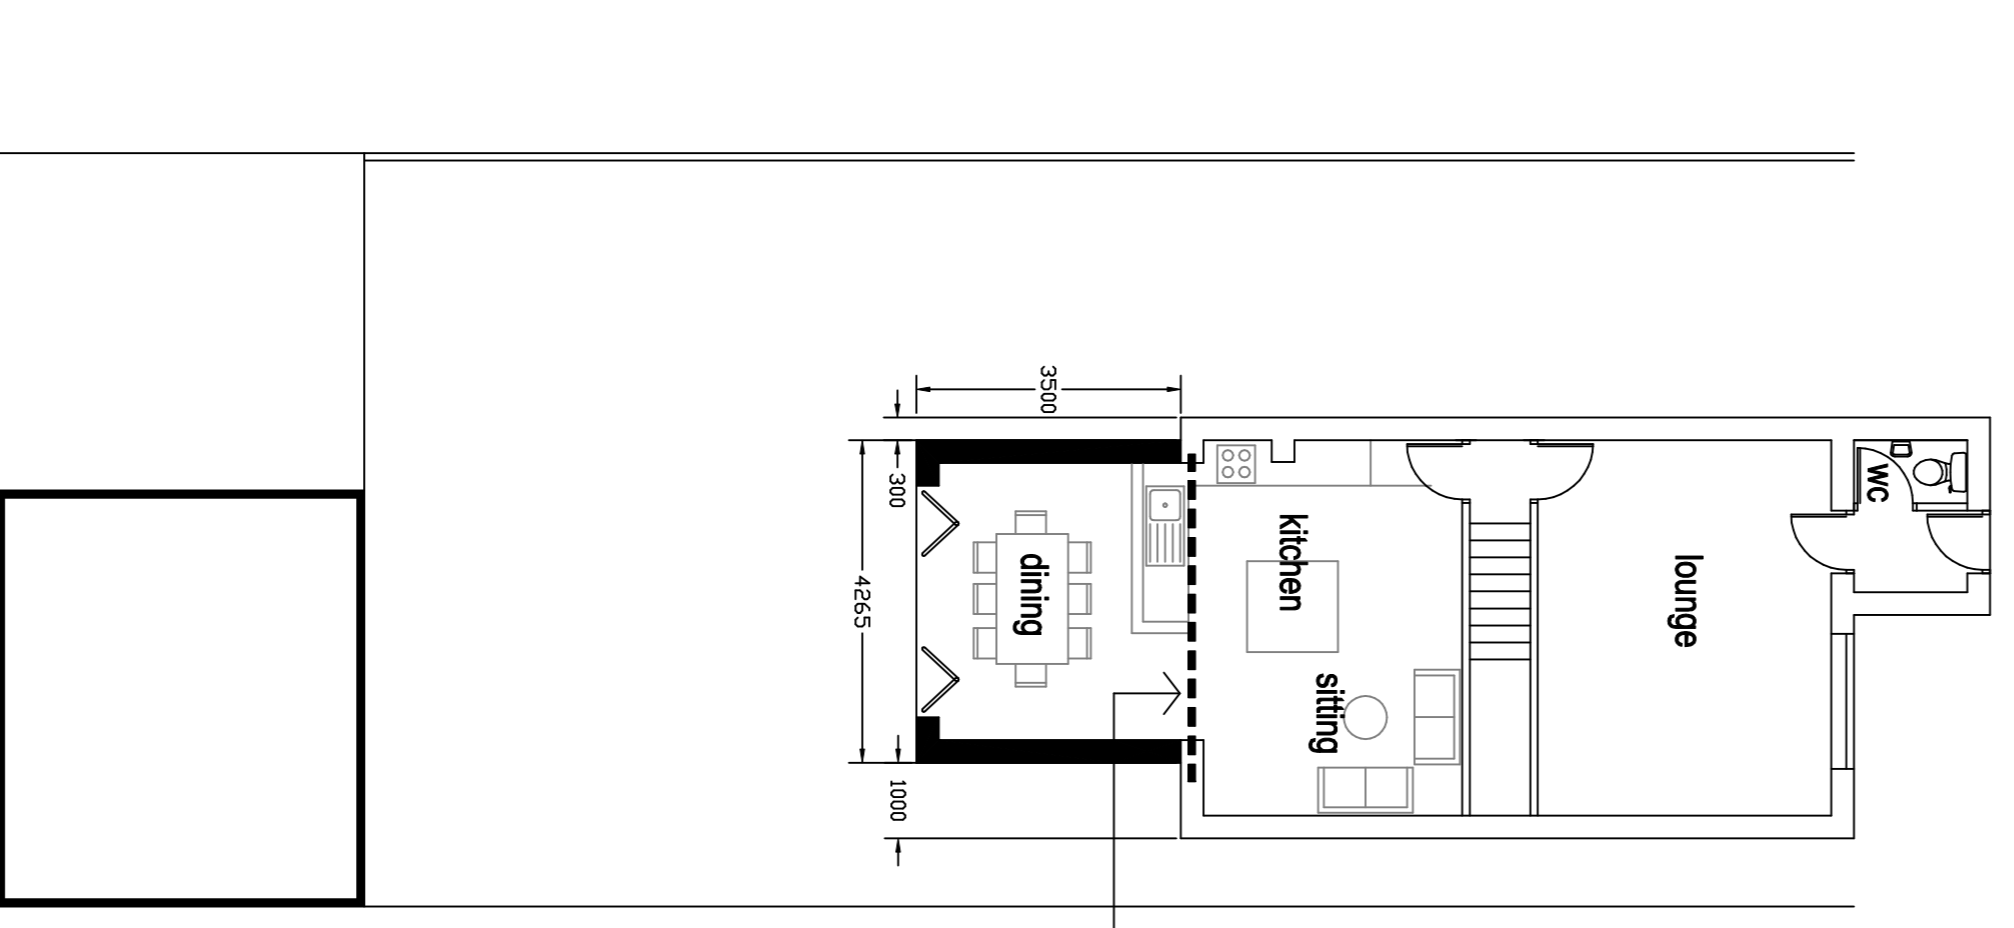

ground floor

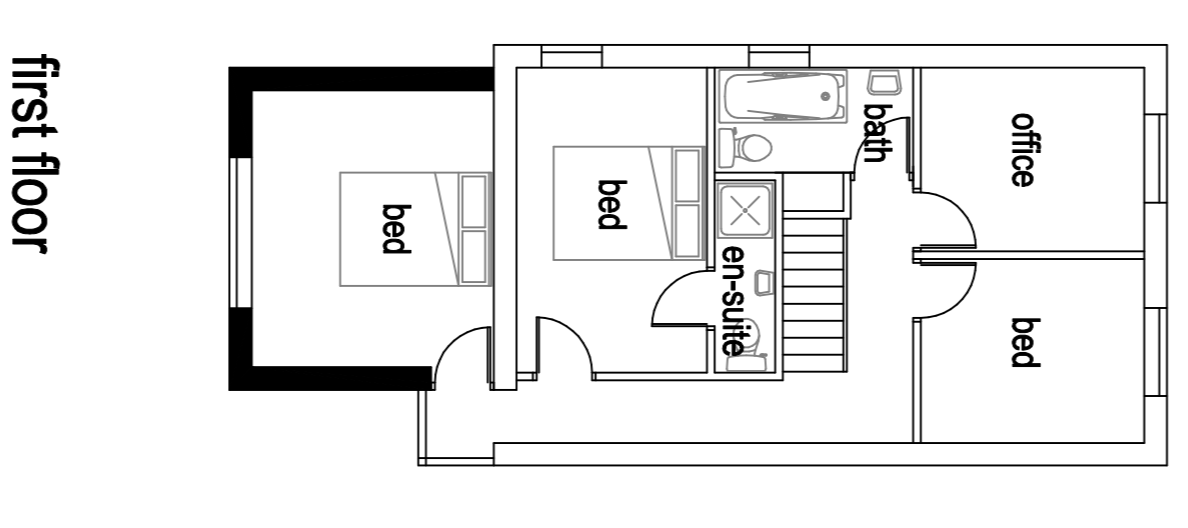

first floor

plan amended 03-04-15
 footprint dimensions reduced and
 hip roof introduced in accordance
 with comments from Rossendale BC
 Development Control

proposed 2 storey extension
 at


7 Lower House Green
Water
Rossendale

existing


proposed

scale 1:100 @ A1
 0m 10m
 linear scale 1:100 @ A1


drawing number frank owen 03-04-15

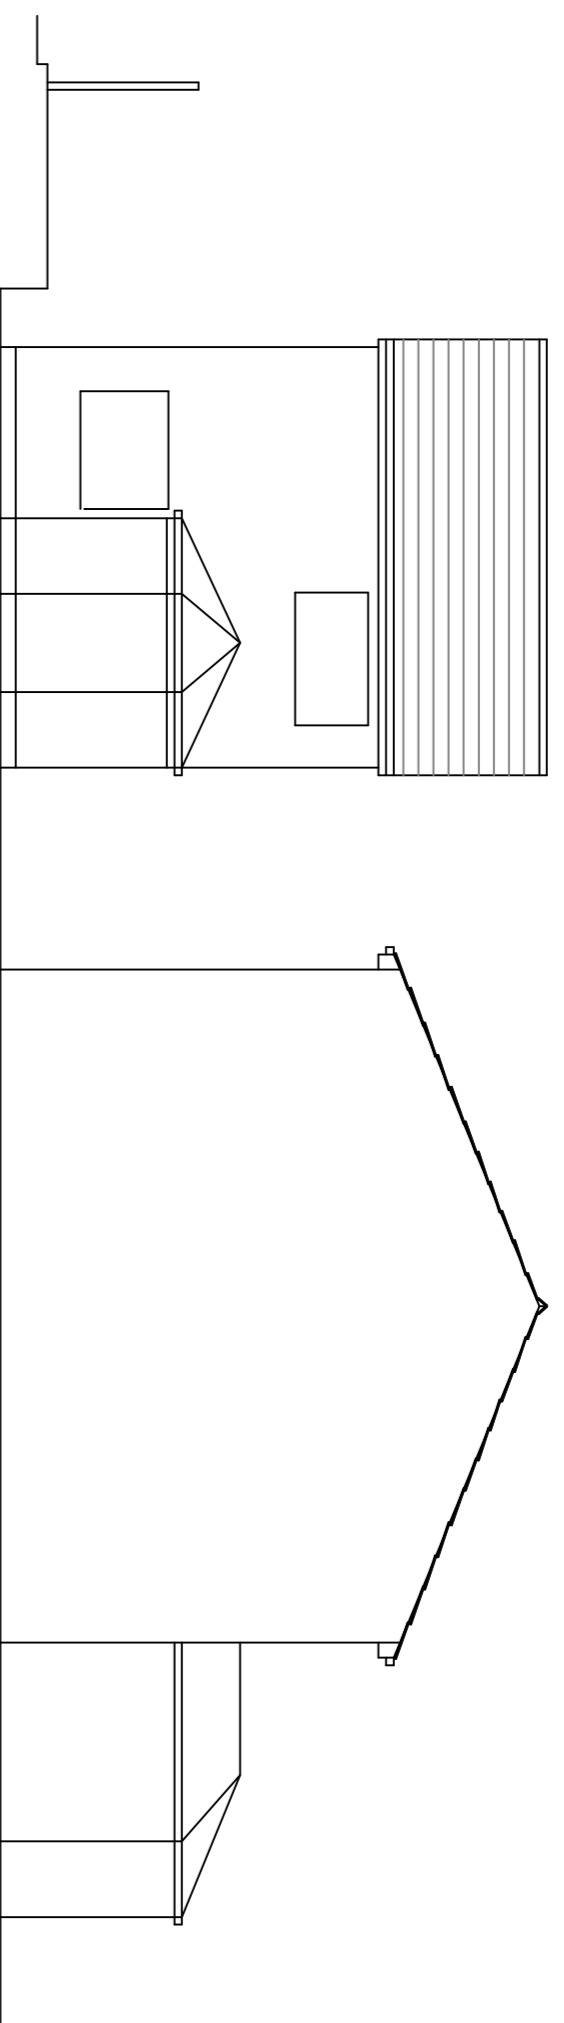


rear elevation

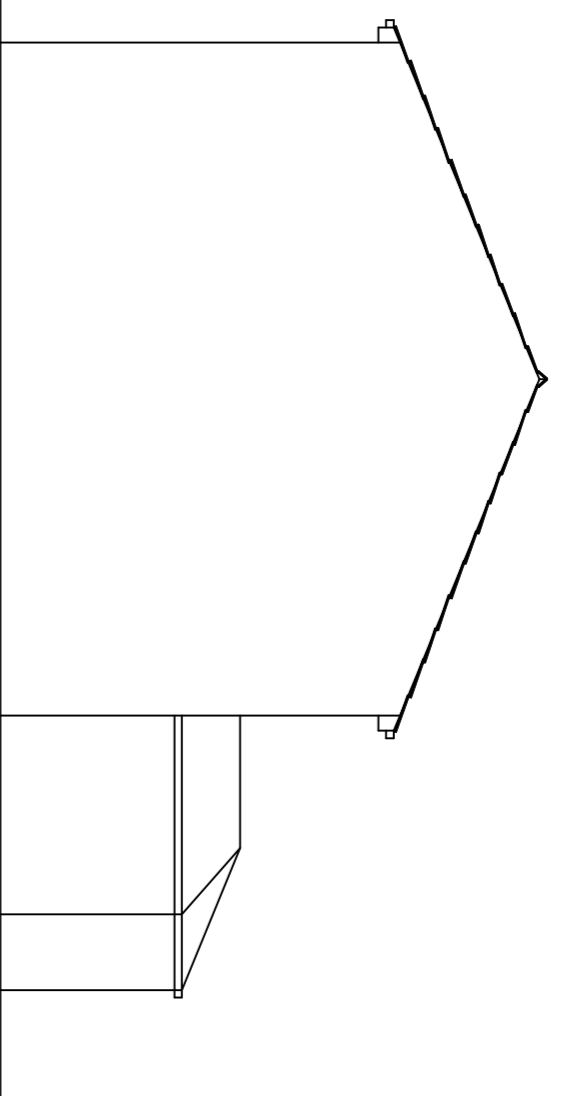


side elevation

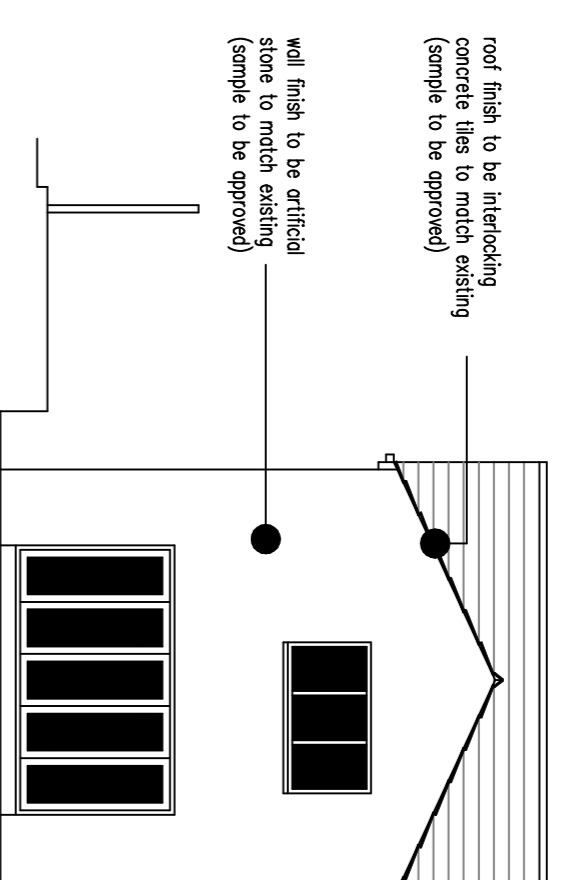


rear elevation

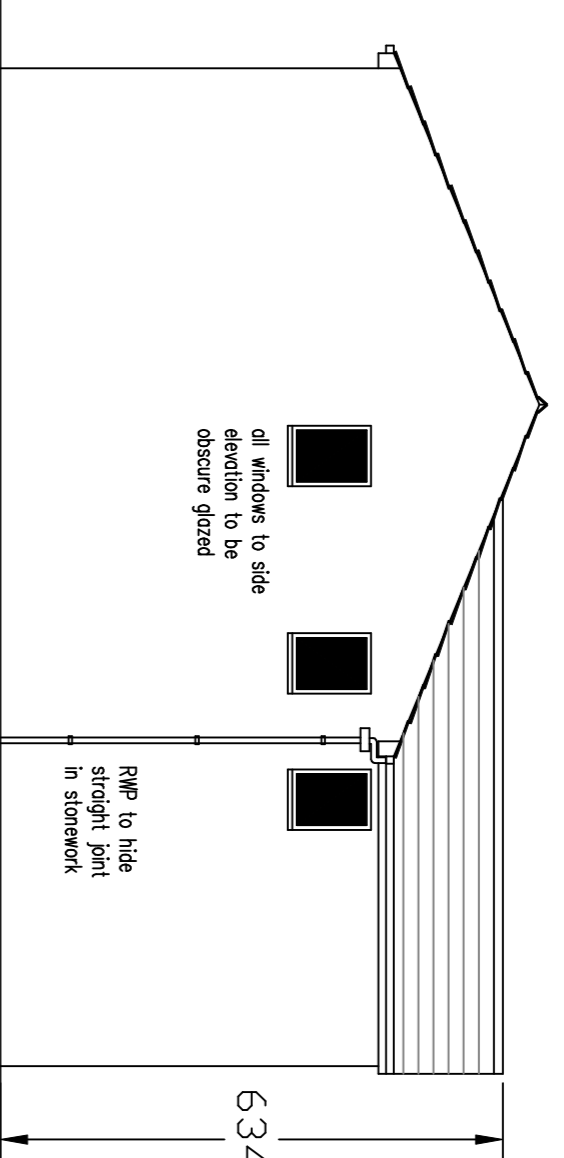


side elevation

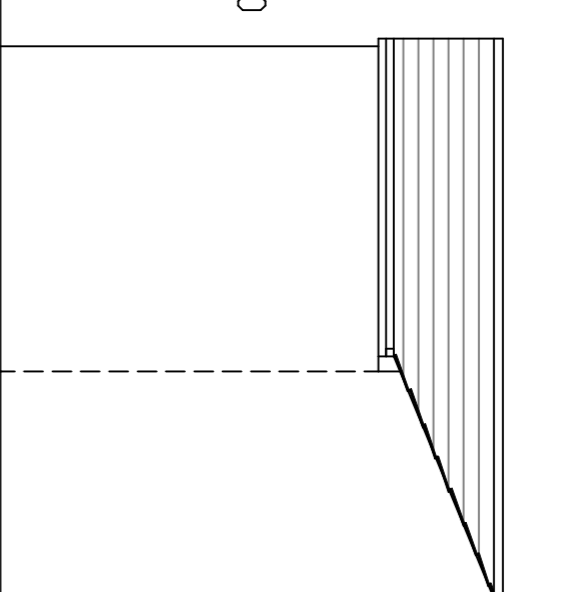


side elevation

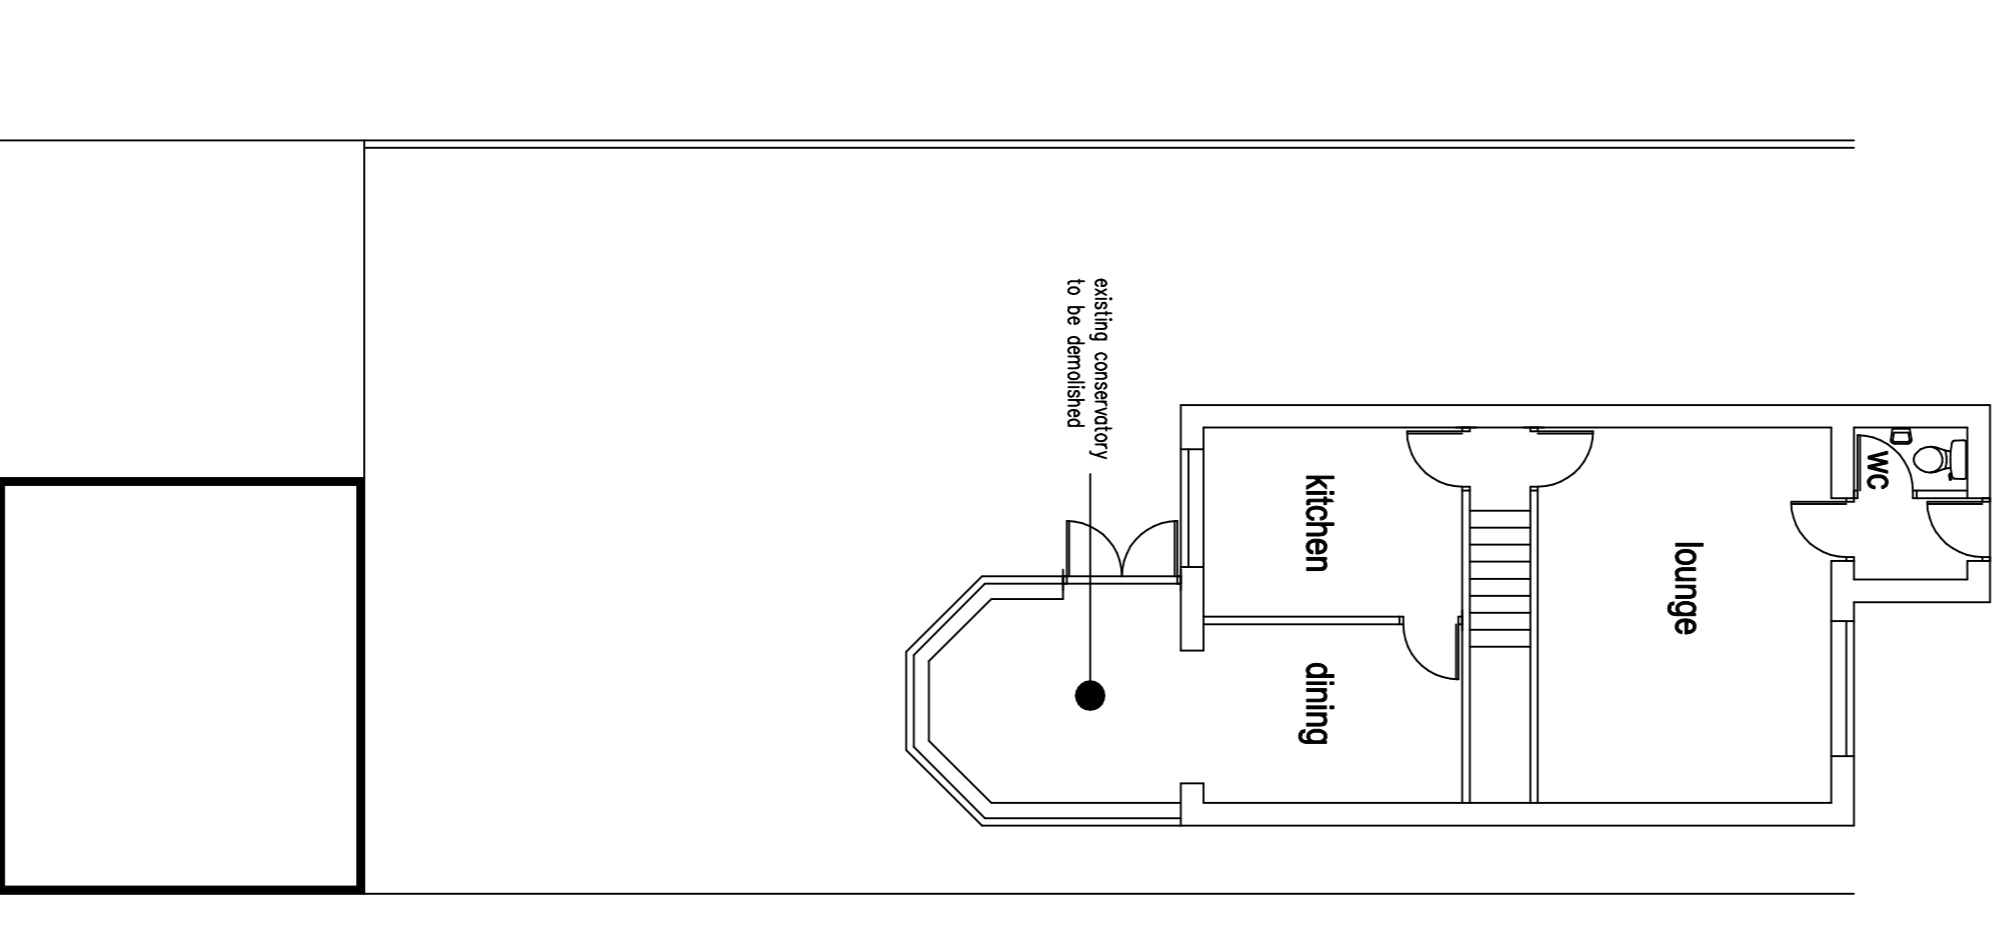

ground floor

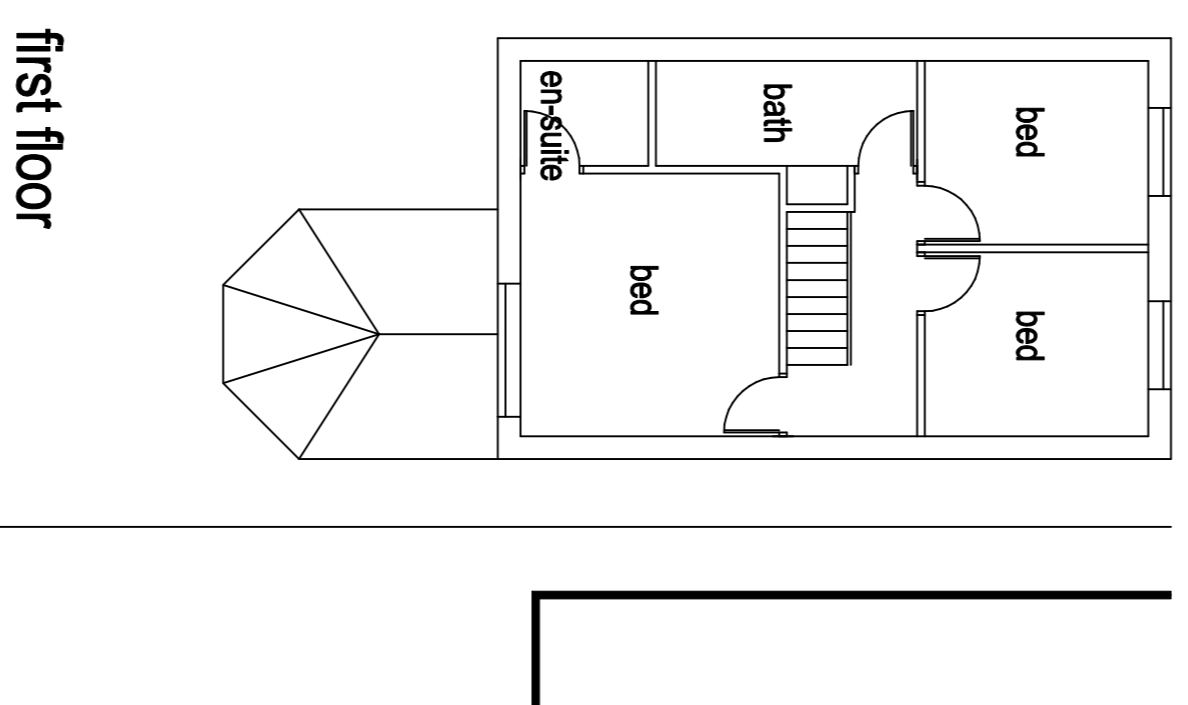

first floor

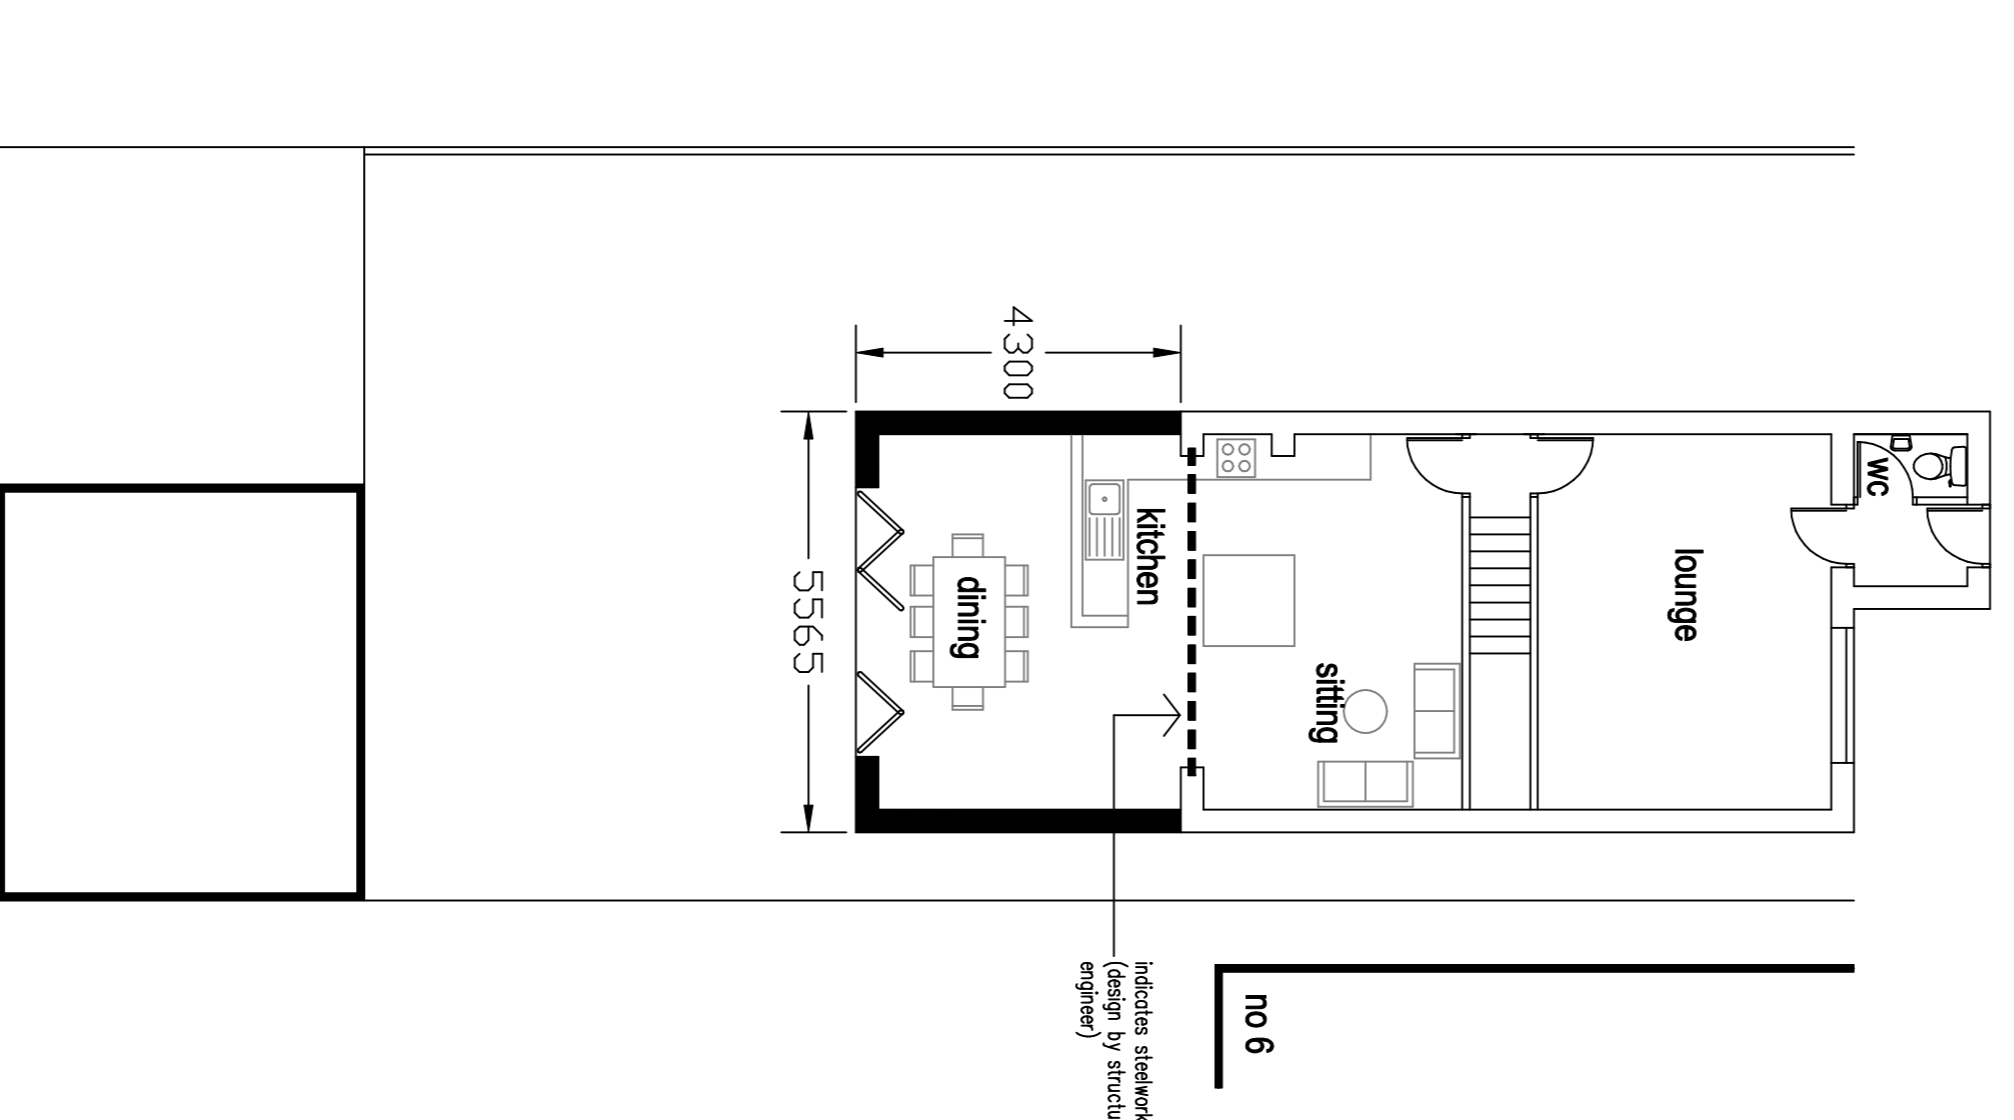

ground floor



first floor

existing

proposed

proposed 2 storey extension
at

7 Lower House Green
Water
Rosendale

scale 1:100 @ A1
0m 10m
linear scale 1:100 @ A1

Rae Connell Associates Building Design and Planning Consultants
214 Burnley Road Bacup Lancashire
01706 873000