

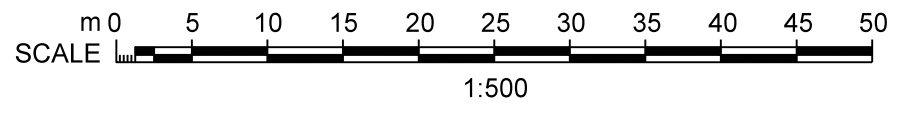
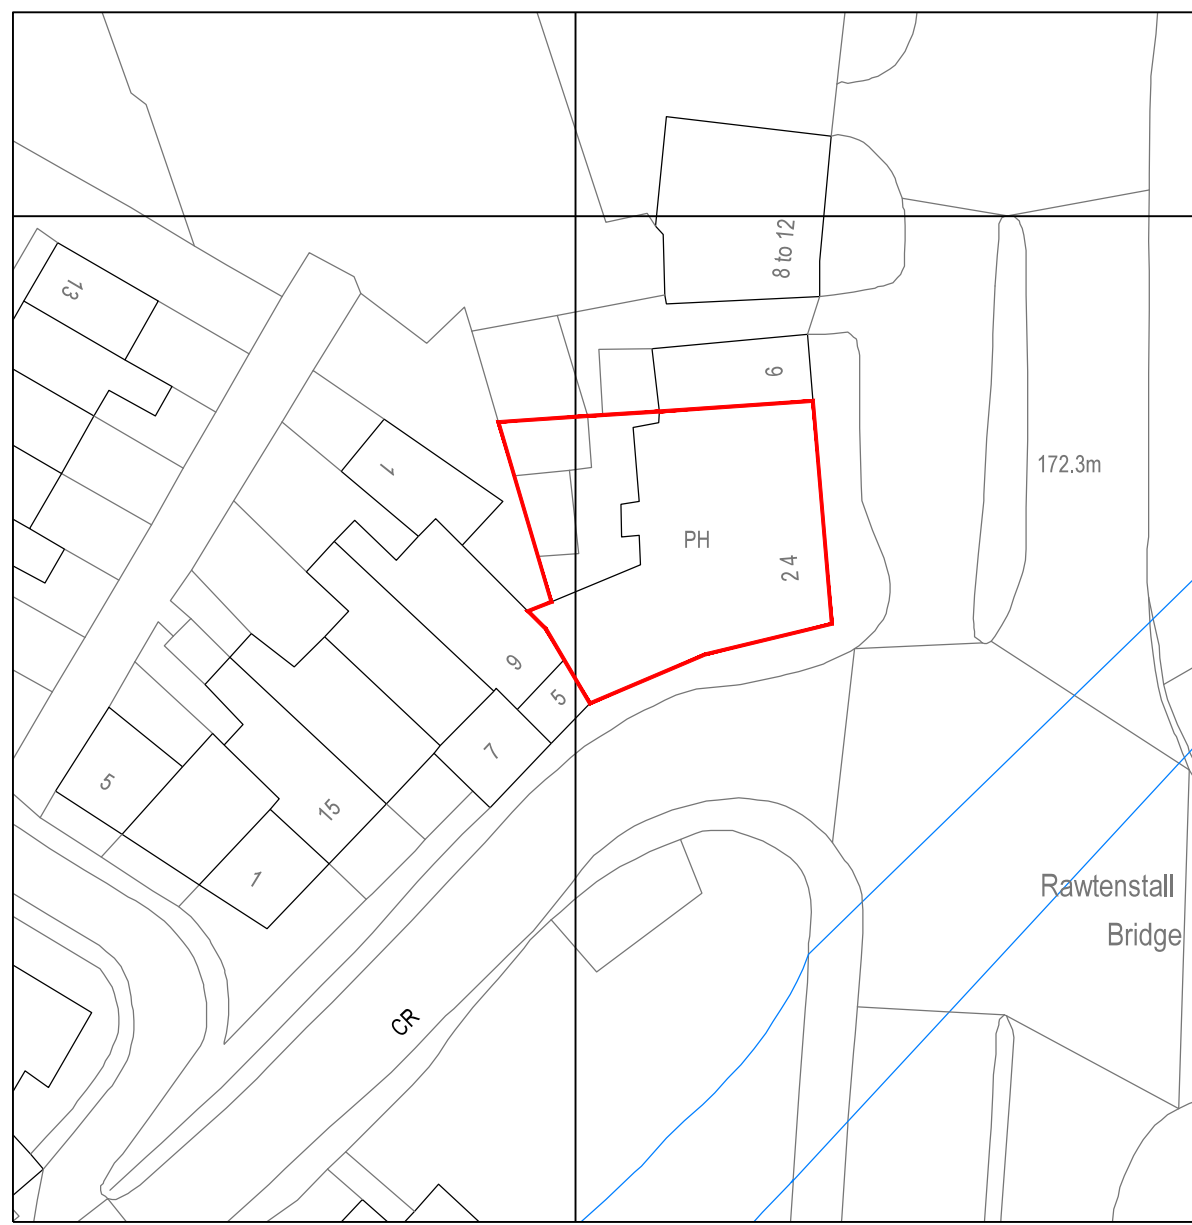
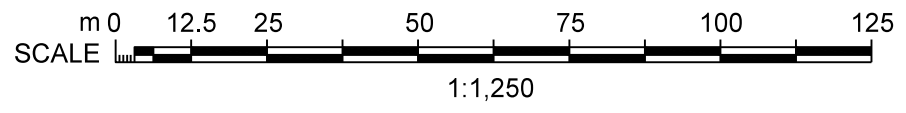


NOTES:-

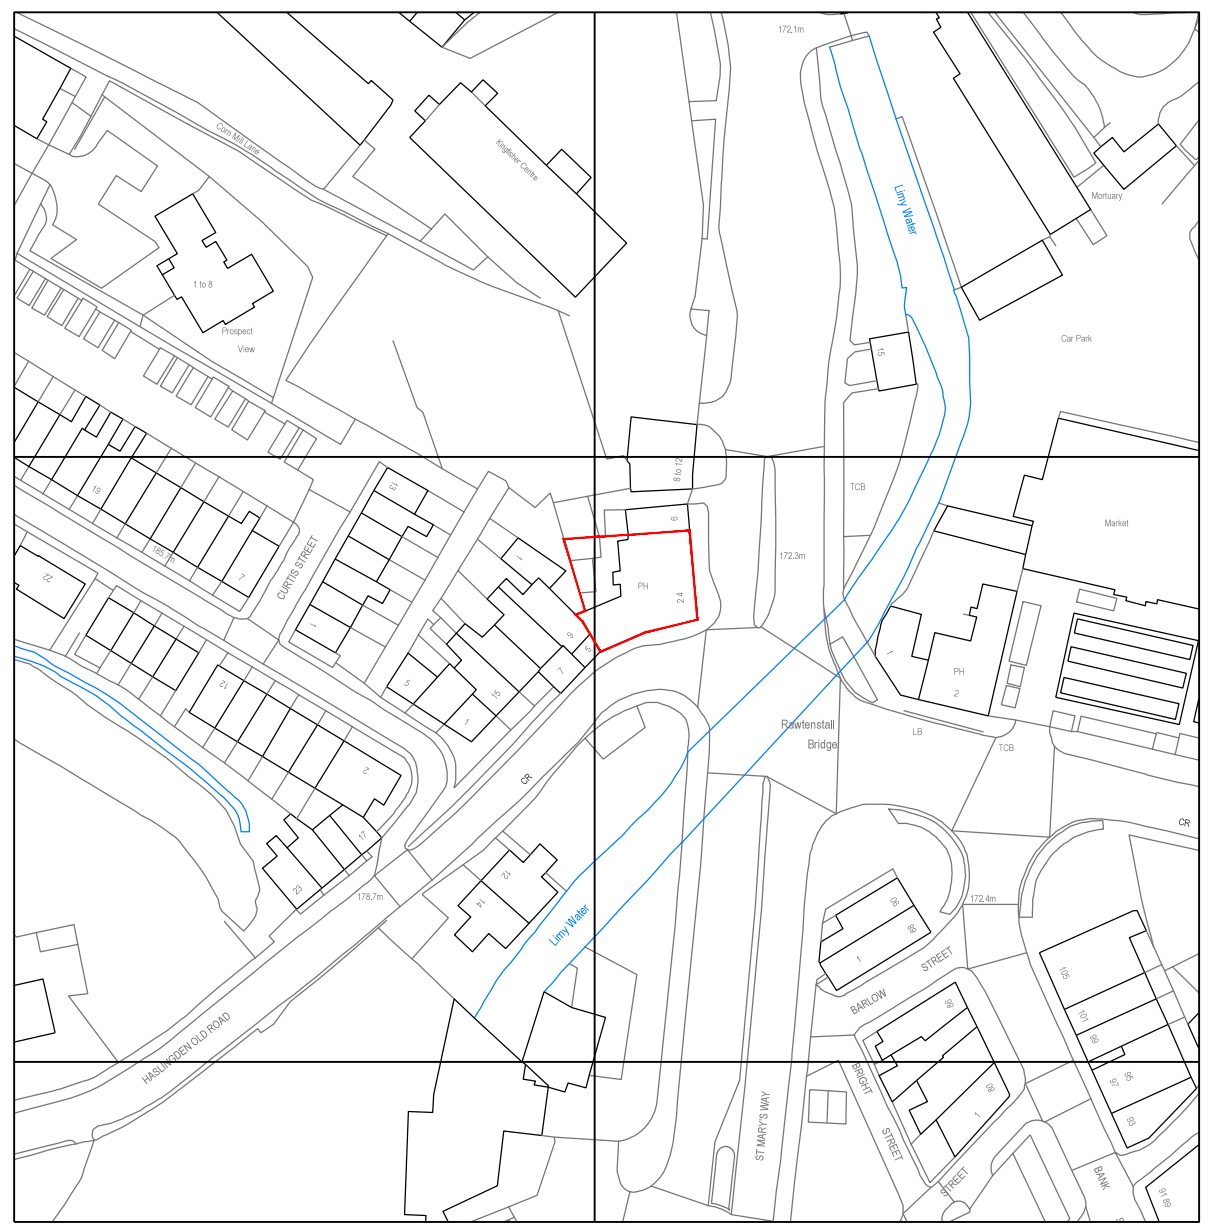

REV	DESCRIPTION	DRAWN	CHK	APP	DATE	REV	DESCRIPTION	DRAWN	CHK	APP	DATE

THIS DRAWING IS COPYRIGHT TO ANDREW HAWTHORNE ARCHITECTS. IT SHALL NOT BE USED WITHOUT PERMISSION FOR ANY PURPOSE. REPRODUCTION IS ONLY PERMITTED BY PRIOR ARRANGEMENT.

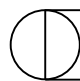


Andrew Hawthorne Architects

Alkincoats Lodge, Alkincoats Road, Colne, Lancs, BB89QQ
 01282 862238 / 07737 403633 andy@andrewhawthorne-architects.co.uk

status	Planning
client	Mr. U. Mannir
project title	Proposed Apartments 2 Burnley Road Rawtenstall BB4 8EW

drawing title Location and Site Plan						
scale @ A3	designed by	drawn by	checked by	approved by	date drawn	
As shown	ANH	ANH			22:01:14	
project no. AHA/69/14/UM						
drawing no. 01					revision	
Do Not Scale From This Drawing						

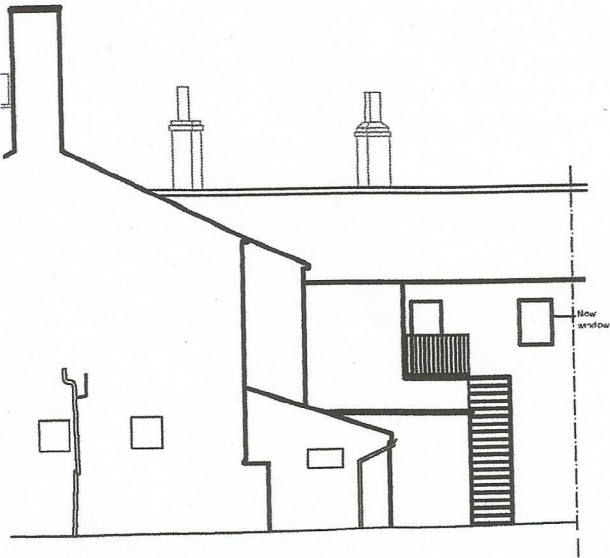

Ref point B

Ref point C

North Elevation

PROPOSED NORTH ELEVATION



186.00

184.00

182.00

180.00

178.00

176.00

174.00

172.00

PROPOSED SOUTH ELEVATION

SCALE 1:100



Ref point C

Ref point A

East Elevation

PROPOSED EAST ELEVATION





PROPOSED WEST ELEVATION

SCALE 1:100

Building prior to renovation



NOTES:-

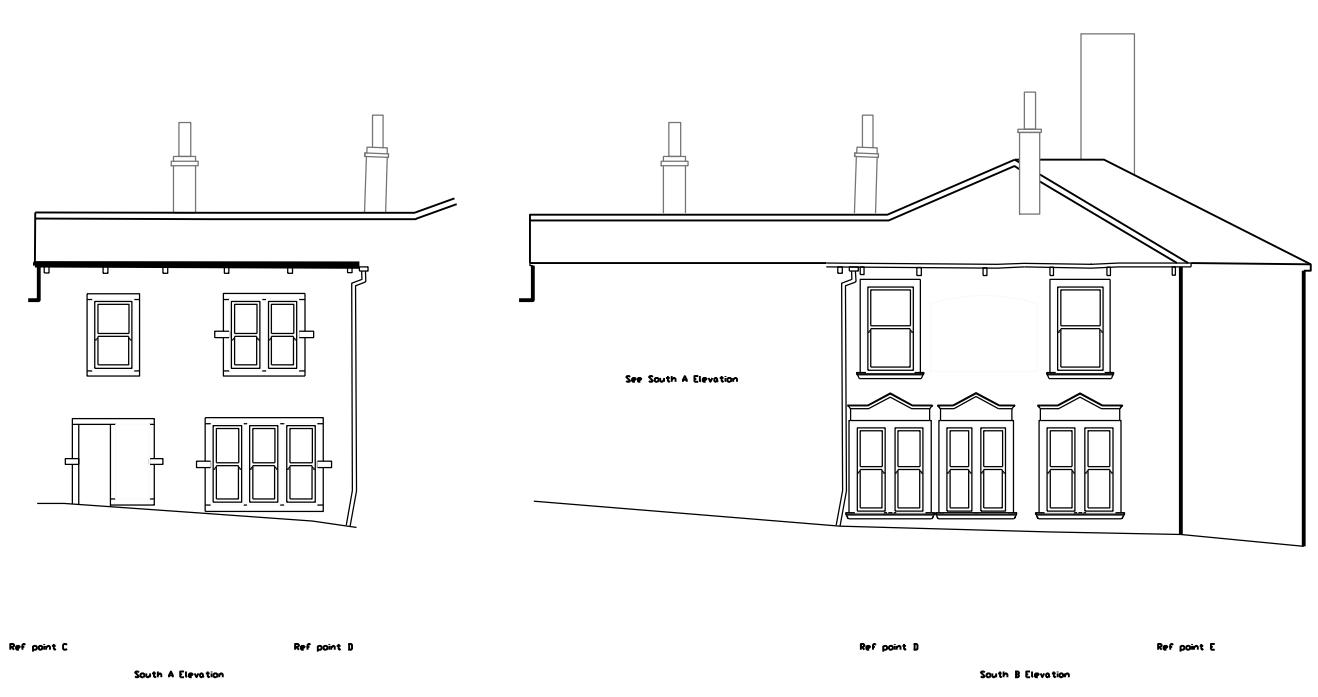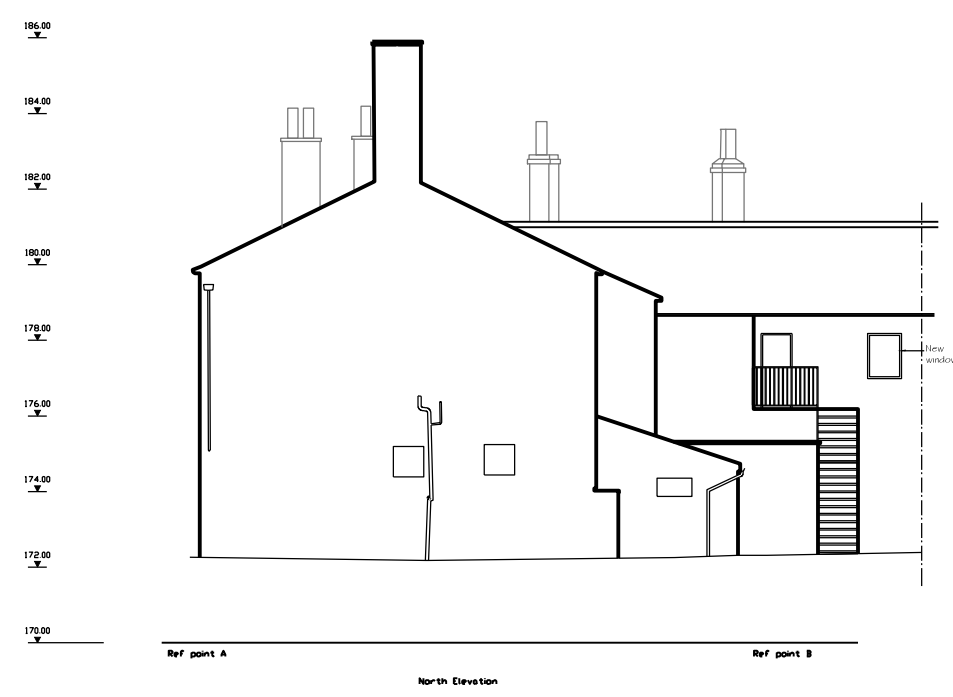

REV	DESCRIPTION	DRAWN	CHK	APP	DATE	REV	DESCRIPTION	DRAWN	CHK	APP	DATE

THIS DRAWING IS COPYRIGHT TO ANDREW HAWTHORNE ARCHITECTS. IT SHALL NOT BE USED WITHOUT PERMISSION FOR ANY PURPOSE. REPRODUCTION IS ONLY PERMITTED BY PRIOR ARRANGEMENT.



Andrew Hawthorne Architects

Alkincoats Lodge, Alkincoats Road, Colne, Lancs, BB89QQ
01282 862238 / 07737 403633 andy@andrewhawthorne-architects.co.uk

status	Planning
client	Mr. U. Mannir
project title	Proposed Appartments 2 Burnley Road Rawtenstall BB4 8EW

drawing title	Existing Ground Floor Plans					
scale @ A3	designed by	drawn by	checked by	approved by	date drawn	
1:100	ANH	ANH			22:01:14	
project no.	AHA/69/14/UM					
drawing no.	02					revision
Do Not Scale From This Drawing						