

THIS DRAWING IS PROTECTED BY COPYRIGHT AND MUST NOT BE COPIED OR REPRODUCED WITHOUT THE WRITTEN CONSENT OF R G PARTNERSHIP LIMITED. NO DIMENSIONS ARE TO BE SCALED FROM THIS DRAWING. ALL DIMENSIONS AND SIZES TO BE CHECKED ON SITE. NORTH POINTS SHOWN ARE INDICATIVE. ©

**SITE SPECIFIC HAZARDS**

IN ACCORDANCE WITH THE REQUIREMENTS OF THE CDM REGULATIONS 2007 THE FOLLOWING SIGNIFICANT RESIDUAL HAZARDS HAVE NOT BEEN DESIGNED OUT OF THIS PROJECT AND MUST BE TAKEN INTO CONSIDERATION BY CONTRACTORS PLANNING TO UNDERTAKE THE WORKS SHOWN ON THIS DRAWING:

**ORDNANCE SURVEY LICENCE**

REPRODUCED FROM ORDNANCE SURVEY MASTERMAP DIGITAL DATA BY PERMISSION OF ORDNANCE SURVEY®, ON BEHALF OF HER MAJESTY'S STATIONARY OFFICE. © CROWN COPYRIGHT 2010. ALL RIGHTS RESERVED. REFERENCE NUMBER 100006806.

**NOTES**

**— ASSUMED SITE BOUNDARY**  
1.4 acres

A	08.07.14 BOUNDARY UPDATED	SW
REV.	DATE	NOTES
		INIT.

CLIENT / PROJECT  
**NEW STORAGE UNIT**  
**J&J ORMERODS**  
**WARDLE STREET, STACKSTEADS**

DRAWING TITLE  
**SITE LOCATION PLAN**

**STATUS FOR INFORMATION**

DATE	DRAWN	SCALE @ A3
05.08.13	SW	1:1250

PROJECT NUMBER	UNIT / BLOCK	CI / SFB CODE	TYPE & NUMBER	REVISION LETTER


DRAWING NO. **9538** **01** **A**

Site Location Plans	L	GA Plans	P	Elevations	E
Sections	S	Details	D	Prefix Colour	C

**THE RATCLIFFE GROVES PARTNERSHIP**

**MANCHESTER**  
 105 MANCHESTER ROAD  
 BURY LANCASHIRE BL9 0TD  
 T. 0161 797 6000 E. manchester@rgp.uk.com  
 www.rgp.uk.com


LONDON  
 19 BEDFORD ROW  
 LONDON WC1R 4EB  
 T. 020 7600 6666 E. london@rgp.uk.com

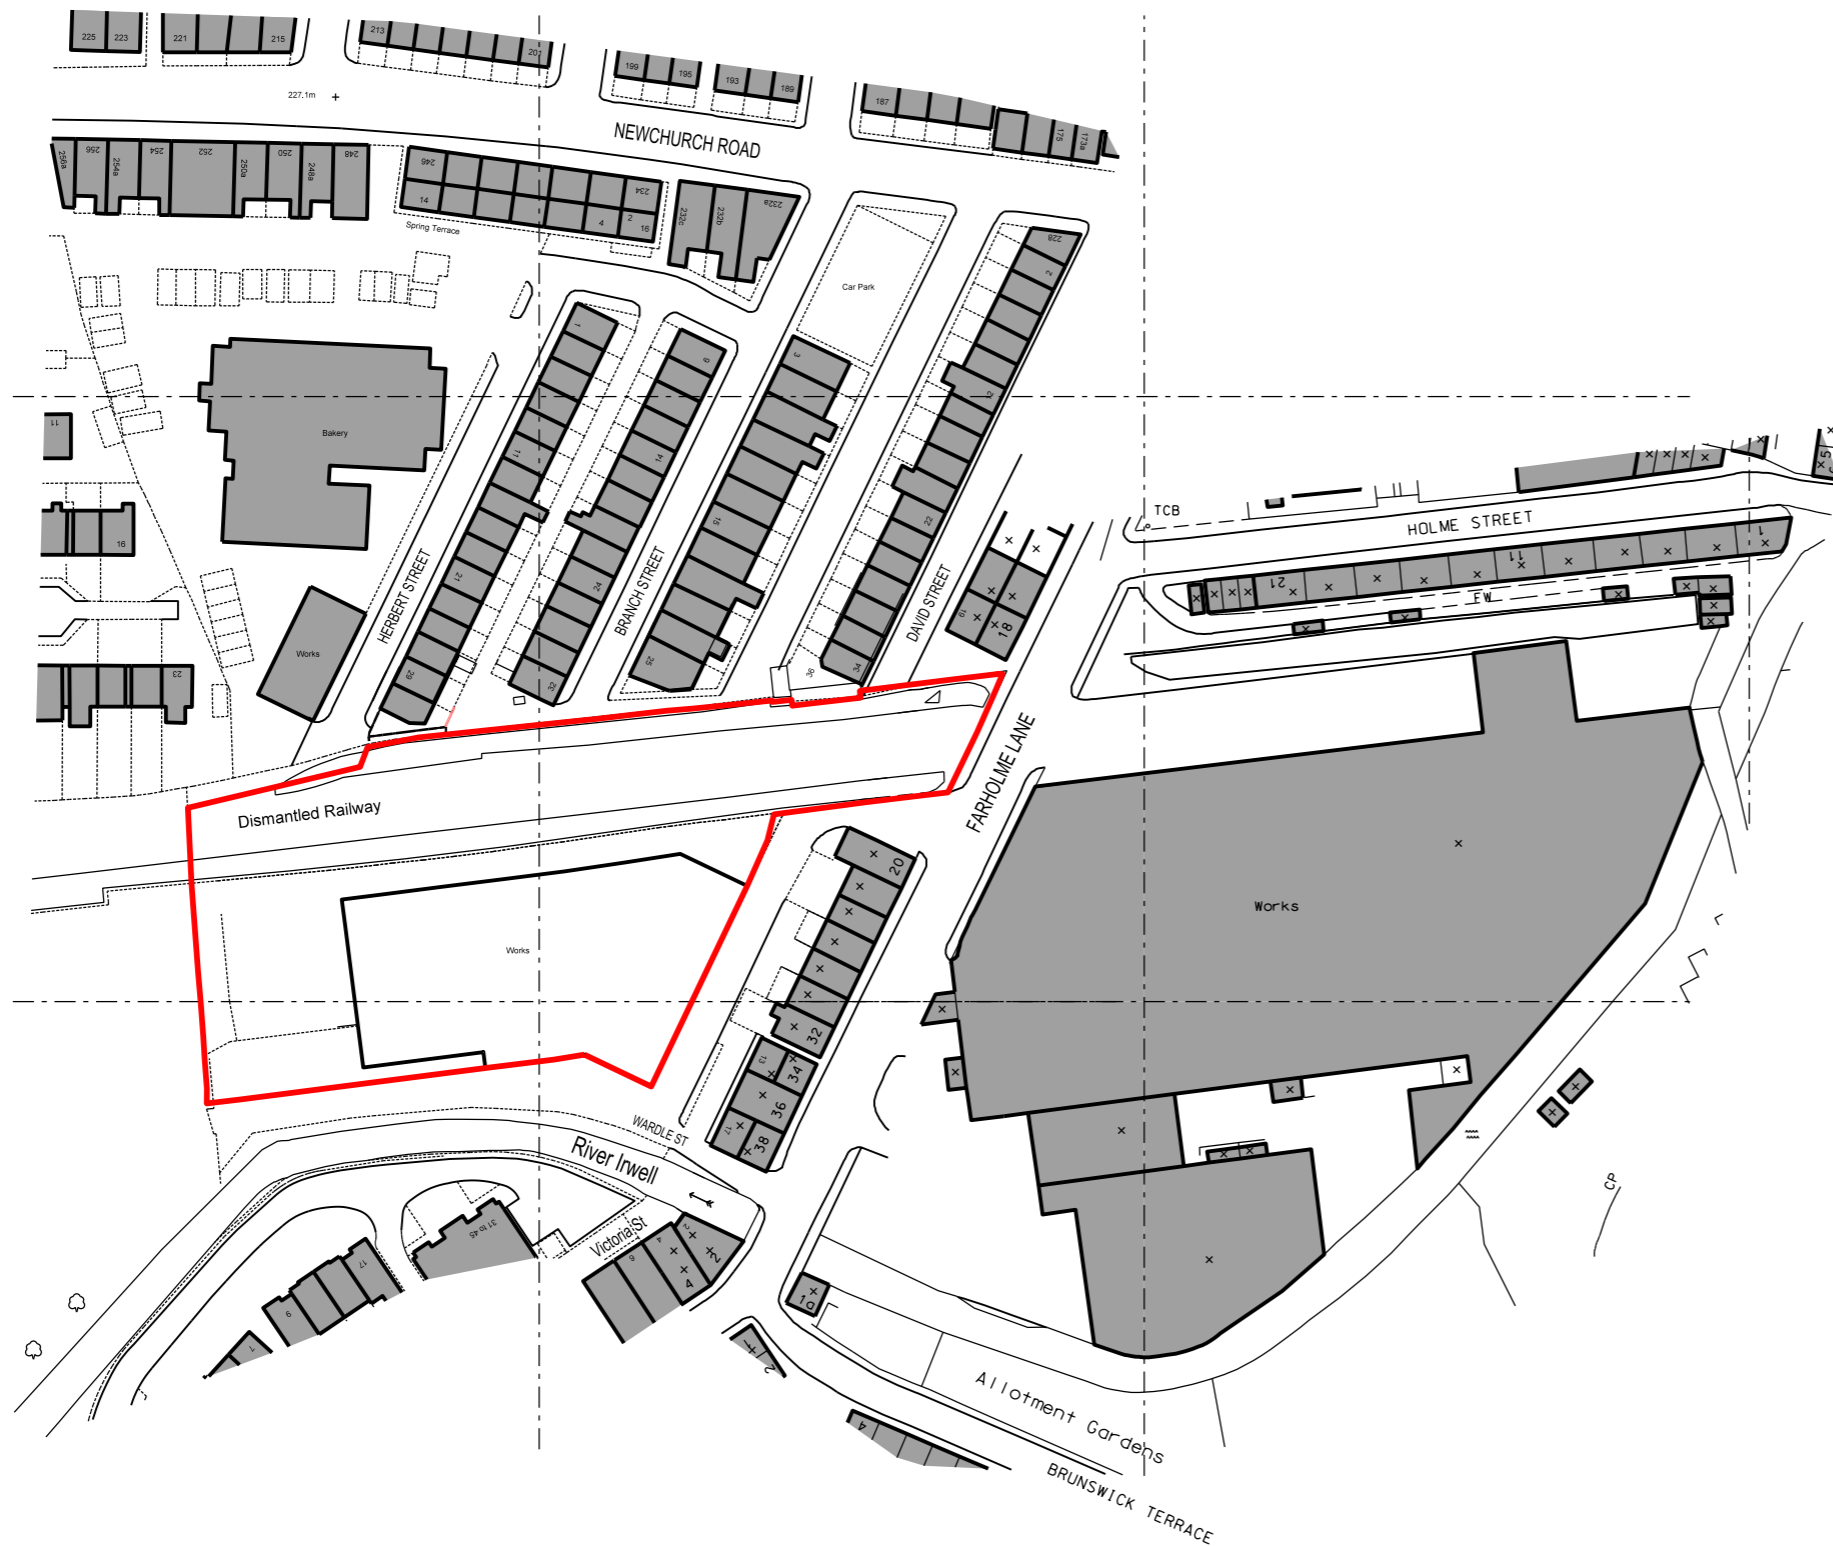


THIS DRAWING IS PROTECTED BY COPYRIGHT AND MUST NOT BE COPIED OR REPRODUCED WITHOUT THE WRITTEN CONSENT OF R-G PARTNERSHIP LIMITED. NO DIMENSIONS ARE TO BE SCALED FROM THIS DRAWING. ALL DIMENSIONS AND SEES TO BE CHECKED ON SITE. NORTH POINTS SHOWN ARE INDICATIVE. ©

**SITE SPECIFIC HAZARDS**

IN ACCORDANCE WITH THE REQUIREMENTS OF THE CDAM REGULATIONS 2007 THE FOLLOWING SIGNIFICANT RESIDUAL HAZARDS HAVE NOT BEEN DESIGNATED OUT OF THIS PROJECT AND MUST BE TAKEN INTO CONSIDERATION BY CONTRACTORS PLANNING TO UNDERTAKE THE WORKS SHOWN ON THIS DRAWING.

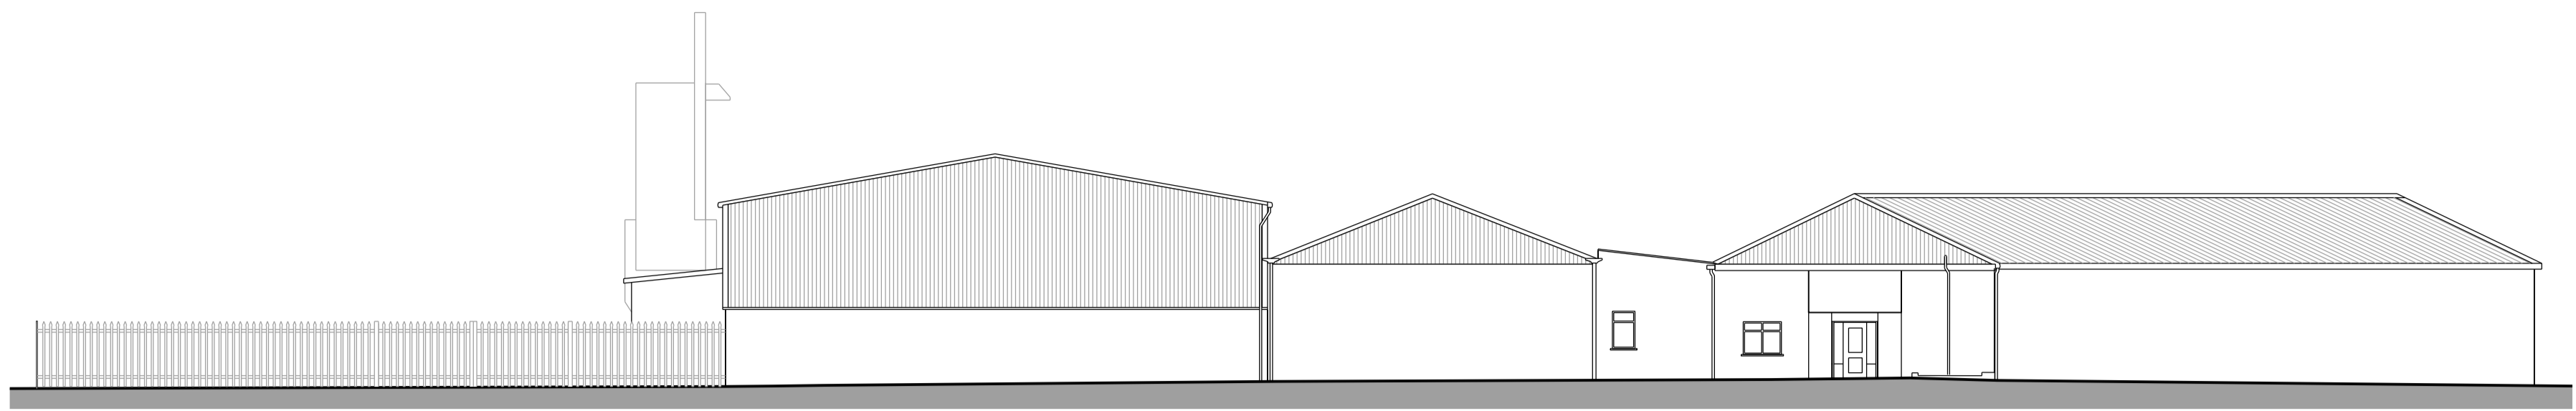


**SOUTH ELEVATION**

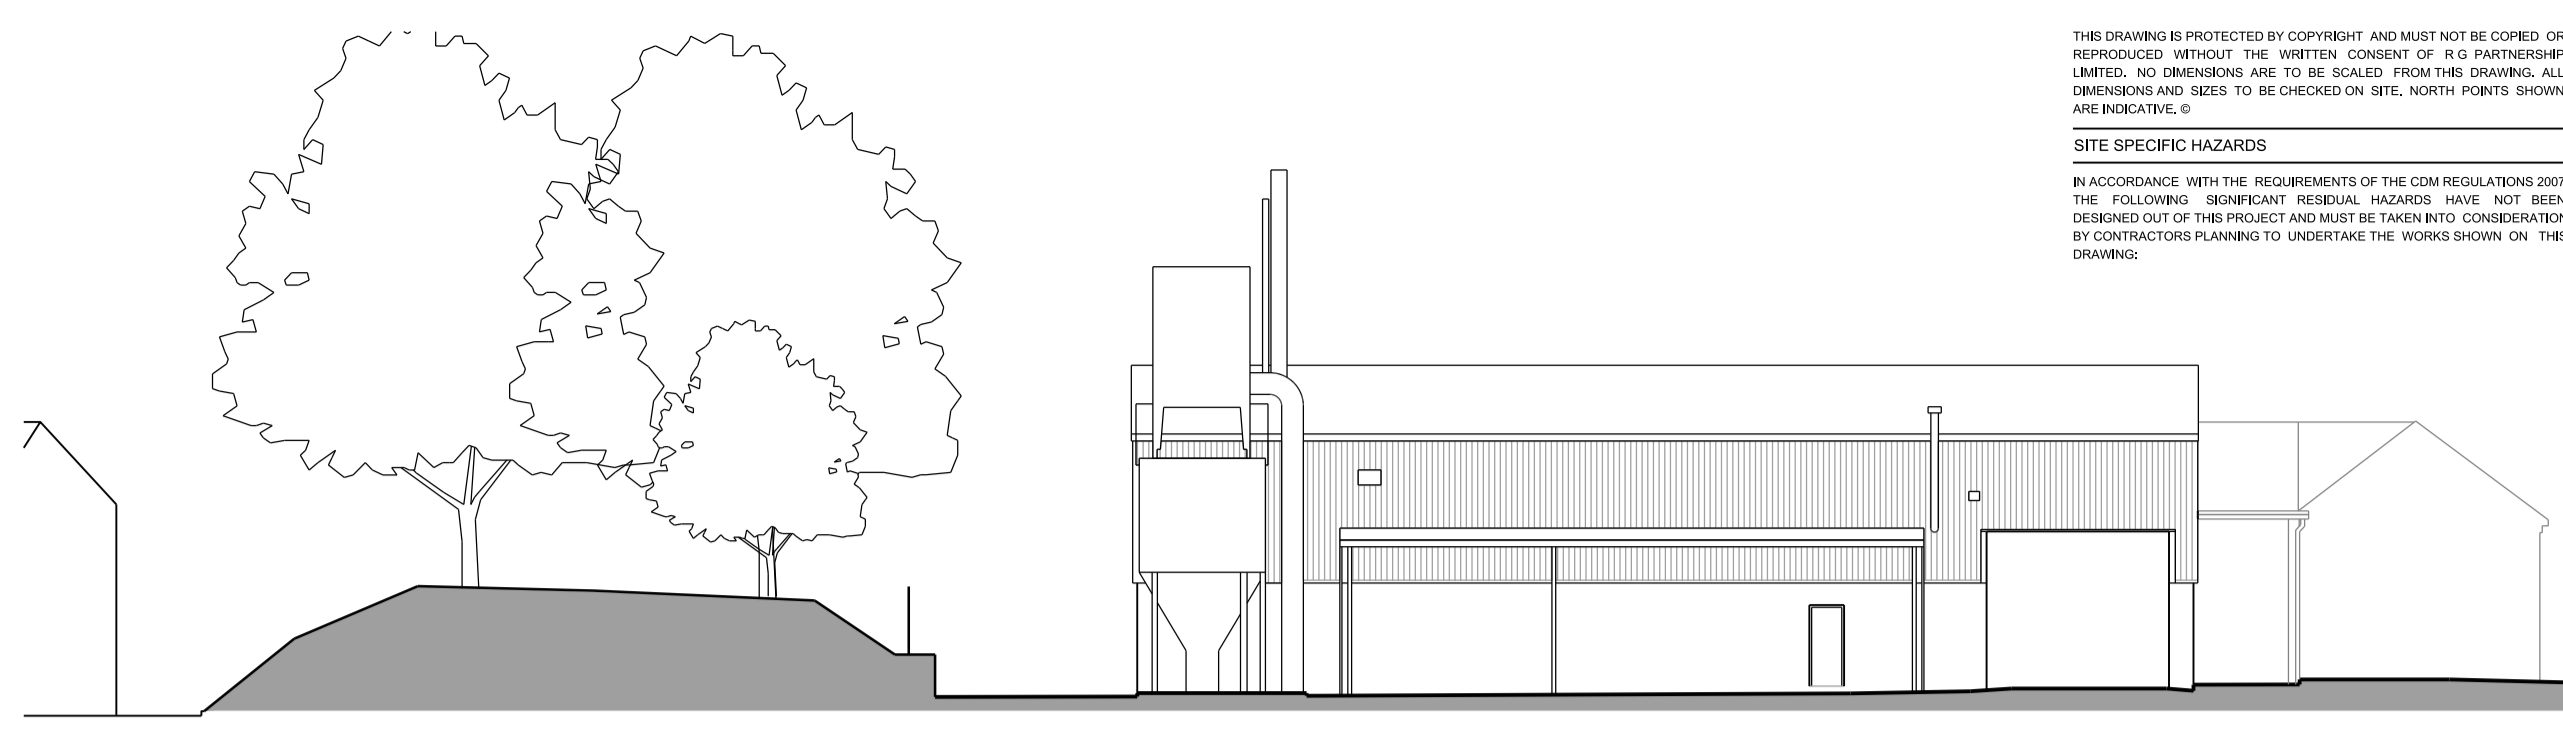


**WEST ELEVATION**




**NORTH ELEVATION**

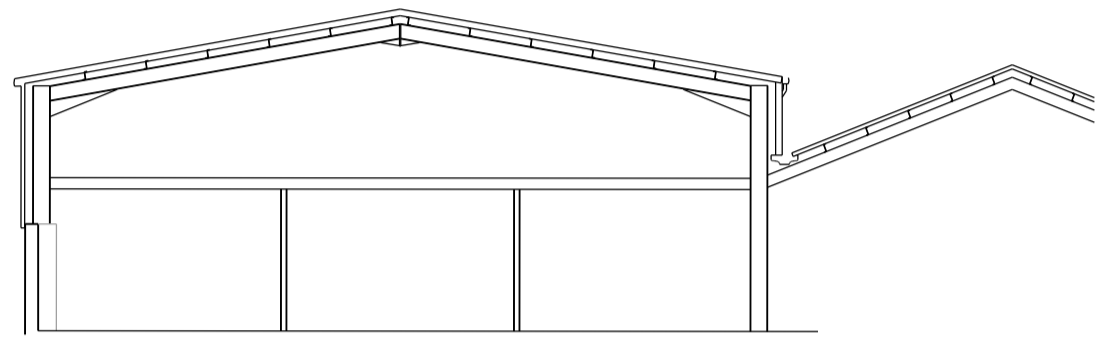

**SECTION A-A**

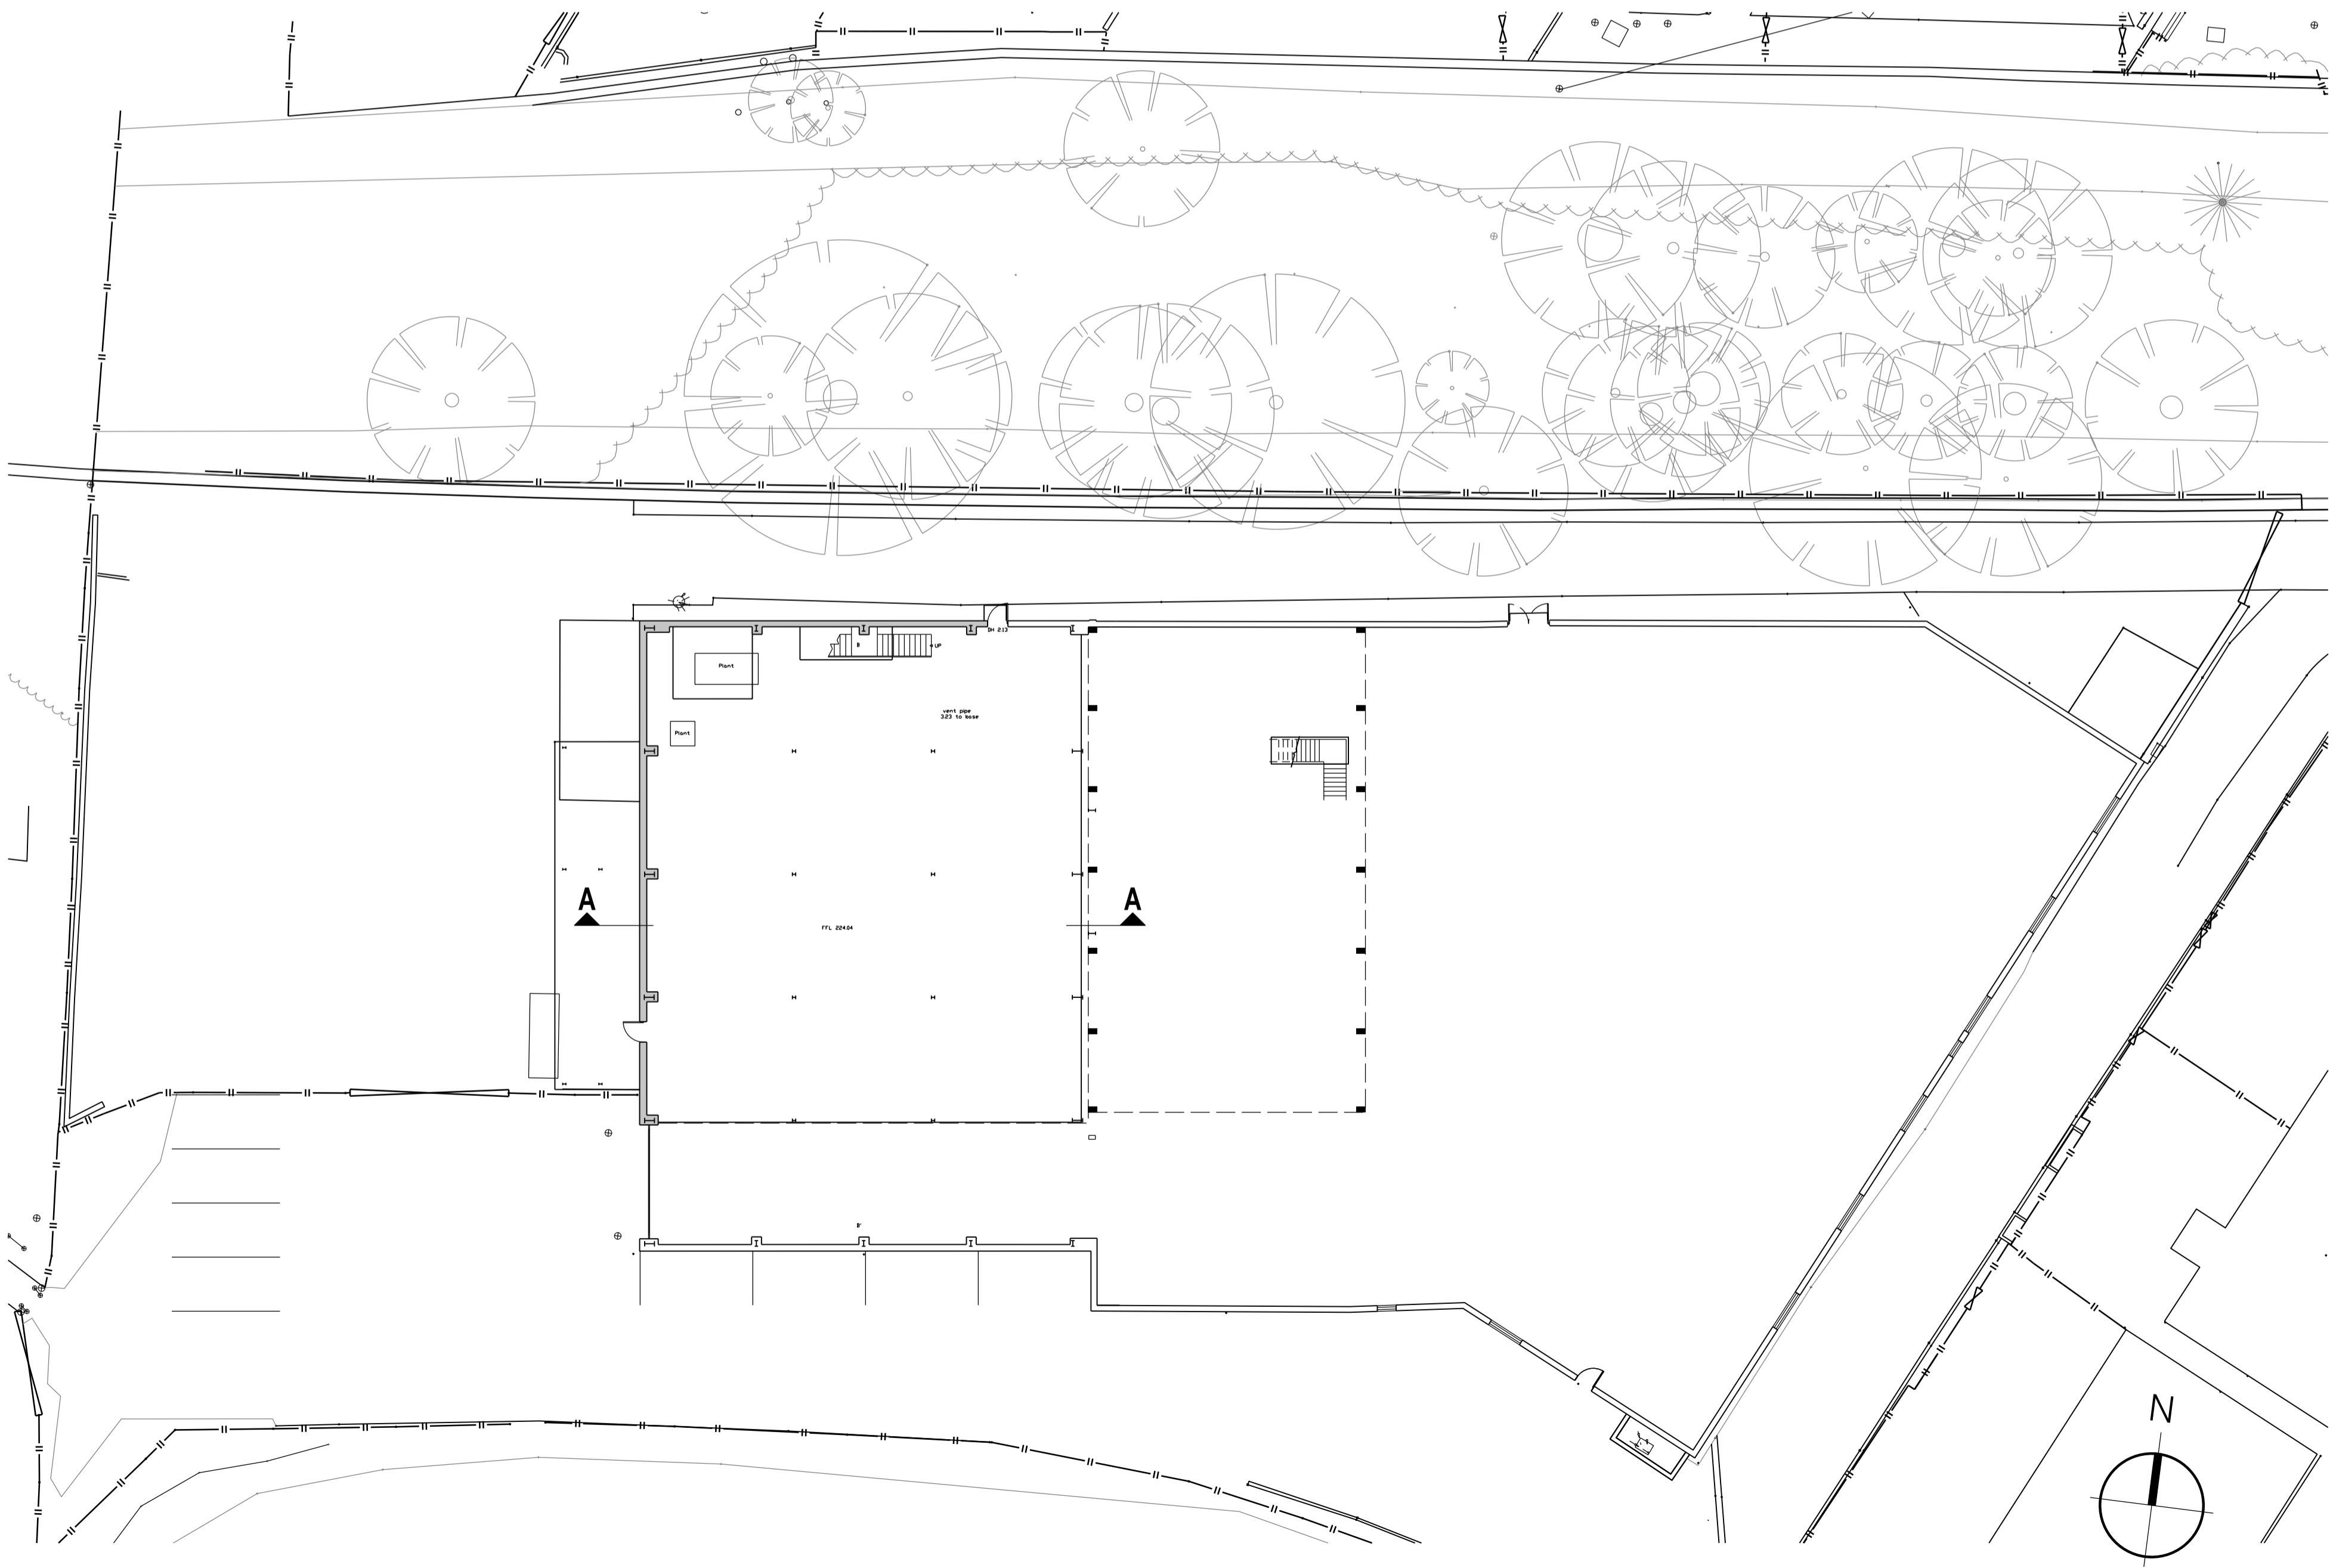

**GROUND FLOOR PLAN**

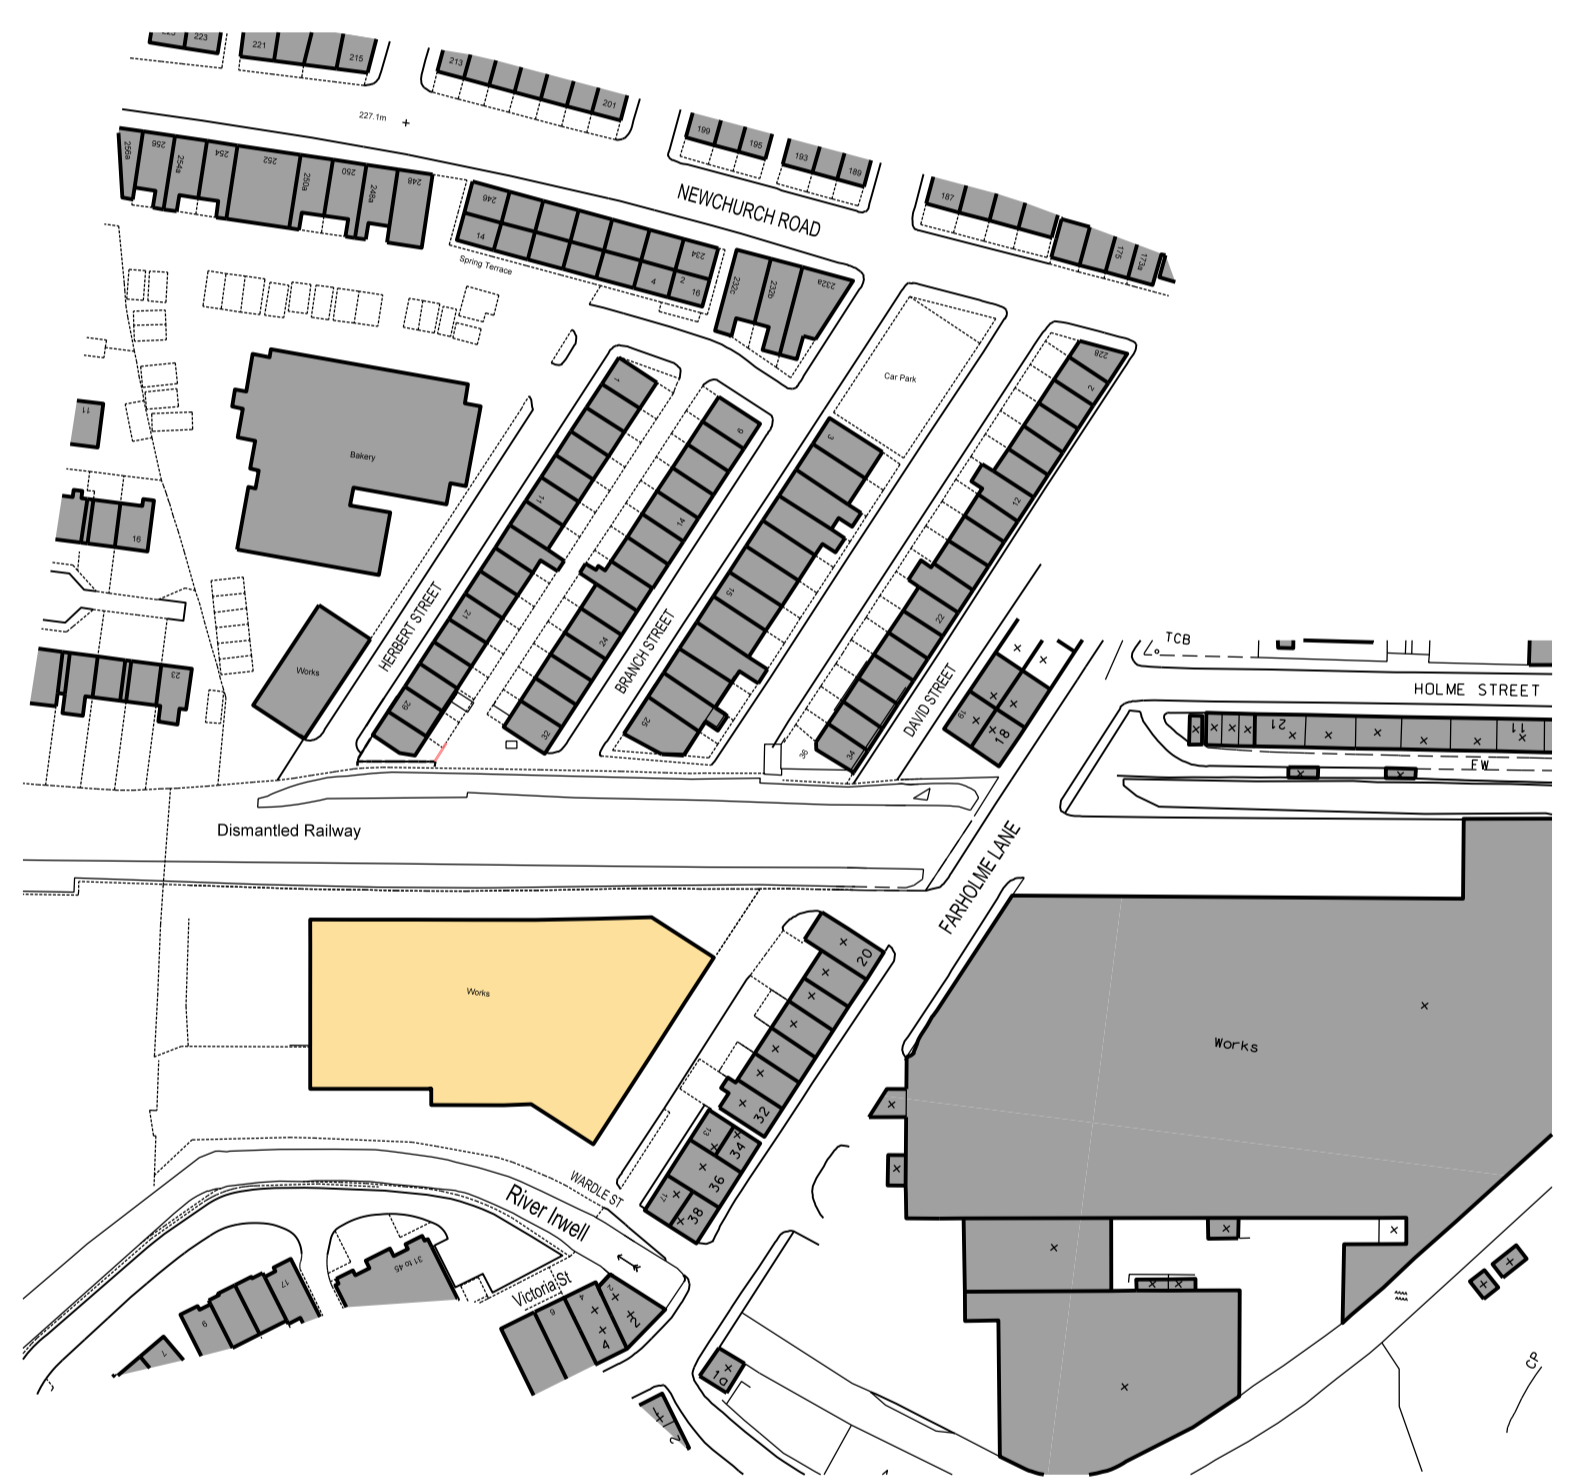

**SITE LOCATION PLAN SCALE 1:1250**

C	05.06.15	SLO REMOVED	SW
B	13.03.14	PARKING UPDATED	SW
A	11.02.14	EXISTING OPENINGS ADDED	SW
REV.	DATE	NOTES	INT.

CLIENT / PROJECT  
**NEW STORAGE UNIT**  
**J&J ORMERODS**  
**WARDLE STREET, STACKSTEADS**  
 DRAWING TITLE  
**EXISTING PLANS, SECTIONS AND ELEVATIONS**

**STATUS FOR INFORMATION**

DATE	20.01.14	DRAWN	SW	SCALE @ A1	1:200
PROJECT NUMBER	9538	UNIT	05	TYPE A	REVISION LETTER

2D Location Plans	L	GA Plans	P	Blockwork	E
Sections	S	Details	D	Practical Colour	C

**THE RATCLIFFE GROVES PARTNERSHIP**  
 MANCHESTER  
 100 MANCHESTER ROAD  
 BURY LANCASHIRE BL9 6TD  
 T: 0161 797 6000 E: manchester@rgp.co.uk  
 www.rgp.co.uk

LONDON  
 15 BEDFORD ROW  
 LONDON WC1R 4EJ  
 T: 020 7600 6666 E: london@rgp.co.uk




THIS DRAWING IS PROTECTED BY COPYRIGHT AND MUST NOT BE COPIED OR REPRODUCED WITHOUT THE WRITTEN CONSENT OF R G PARTNERSHIP LIMITED. NO DIMENSIONS ARE TO BE SCALED FROM THIS DRAWING. ALL DIMENSIONS AND SIZES TO BE CHECKED ON SITE. NORTH POINTS SHOWN ARE INDICATIVE. ©

**SITE SPECIFIC HAZARDS**

IN ACCORDANCE WITH THE REQUIREMENTS OF THE CDM REGULATIONS 2007 THE FOLLOWING SIGNIFICANT RESIDUAL HAZARDS HAVE NOT BEEN DESIGNED OUT OF THIS PROJECT AND MUST BE TAKEN INTO CONSIDERATION BY CONTRACTORS PLANNING TO UNDERTAKE THE WORKS SHOWN ON THIS DRAWING:

- A - B NEW 2.4M PALISADE FENCE AND GATE
- B - C EXISTING PALISADE FENCE
- C - D NEW 2.4M PALISADE FENCE
- D - E STONE WALL TO BE RETAINED AND MADE GOOD
- E - F NEW 2.4M PALISADE FENCE AND GATE

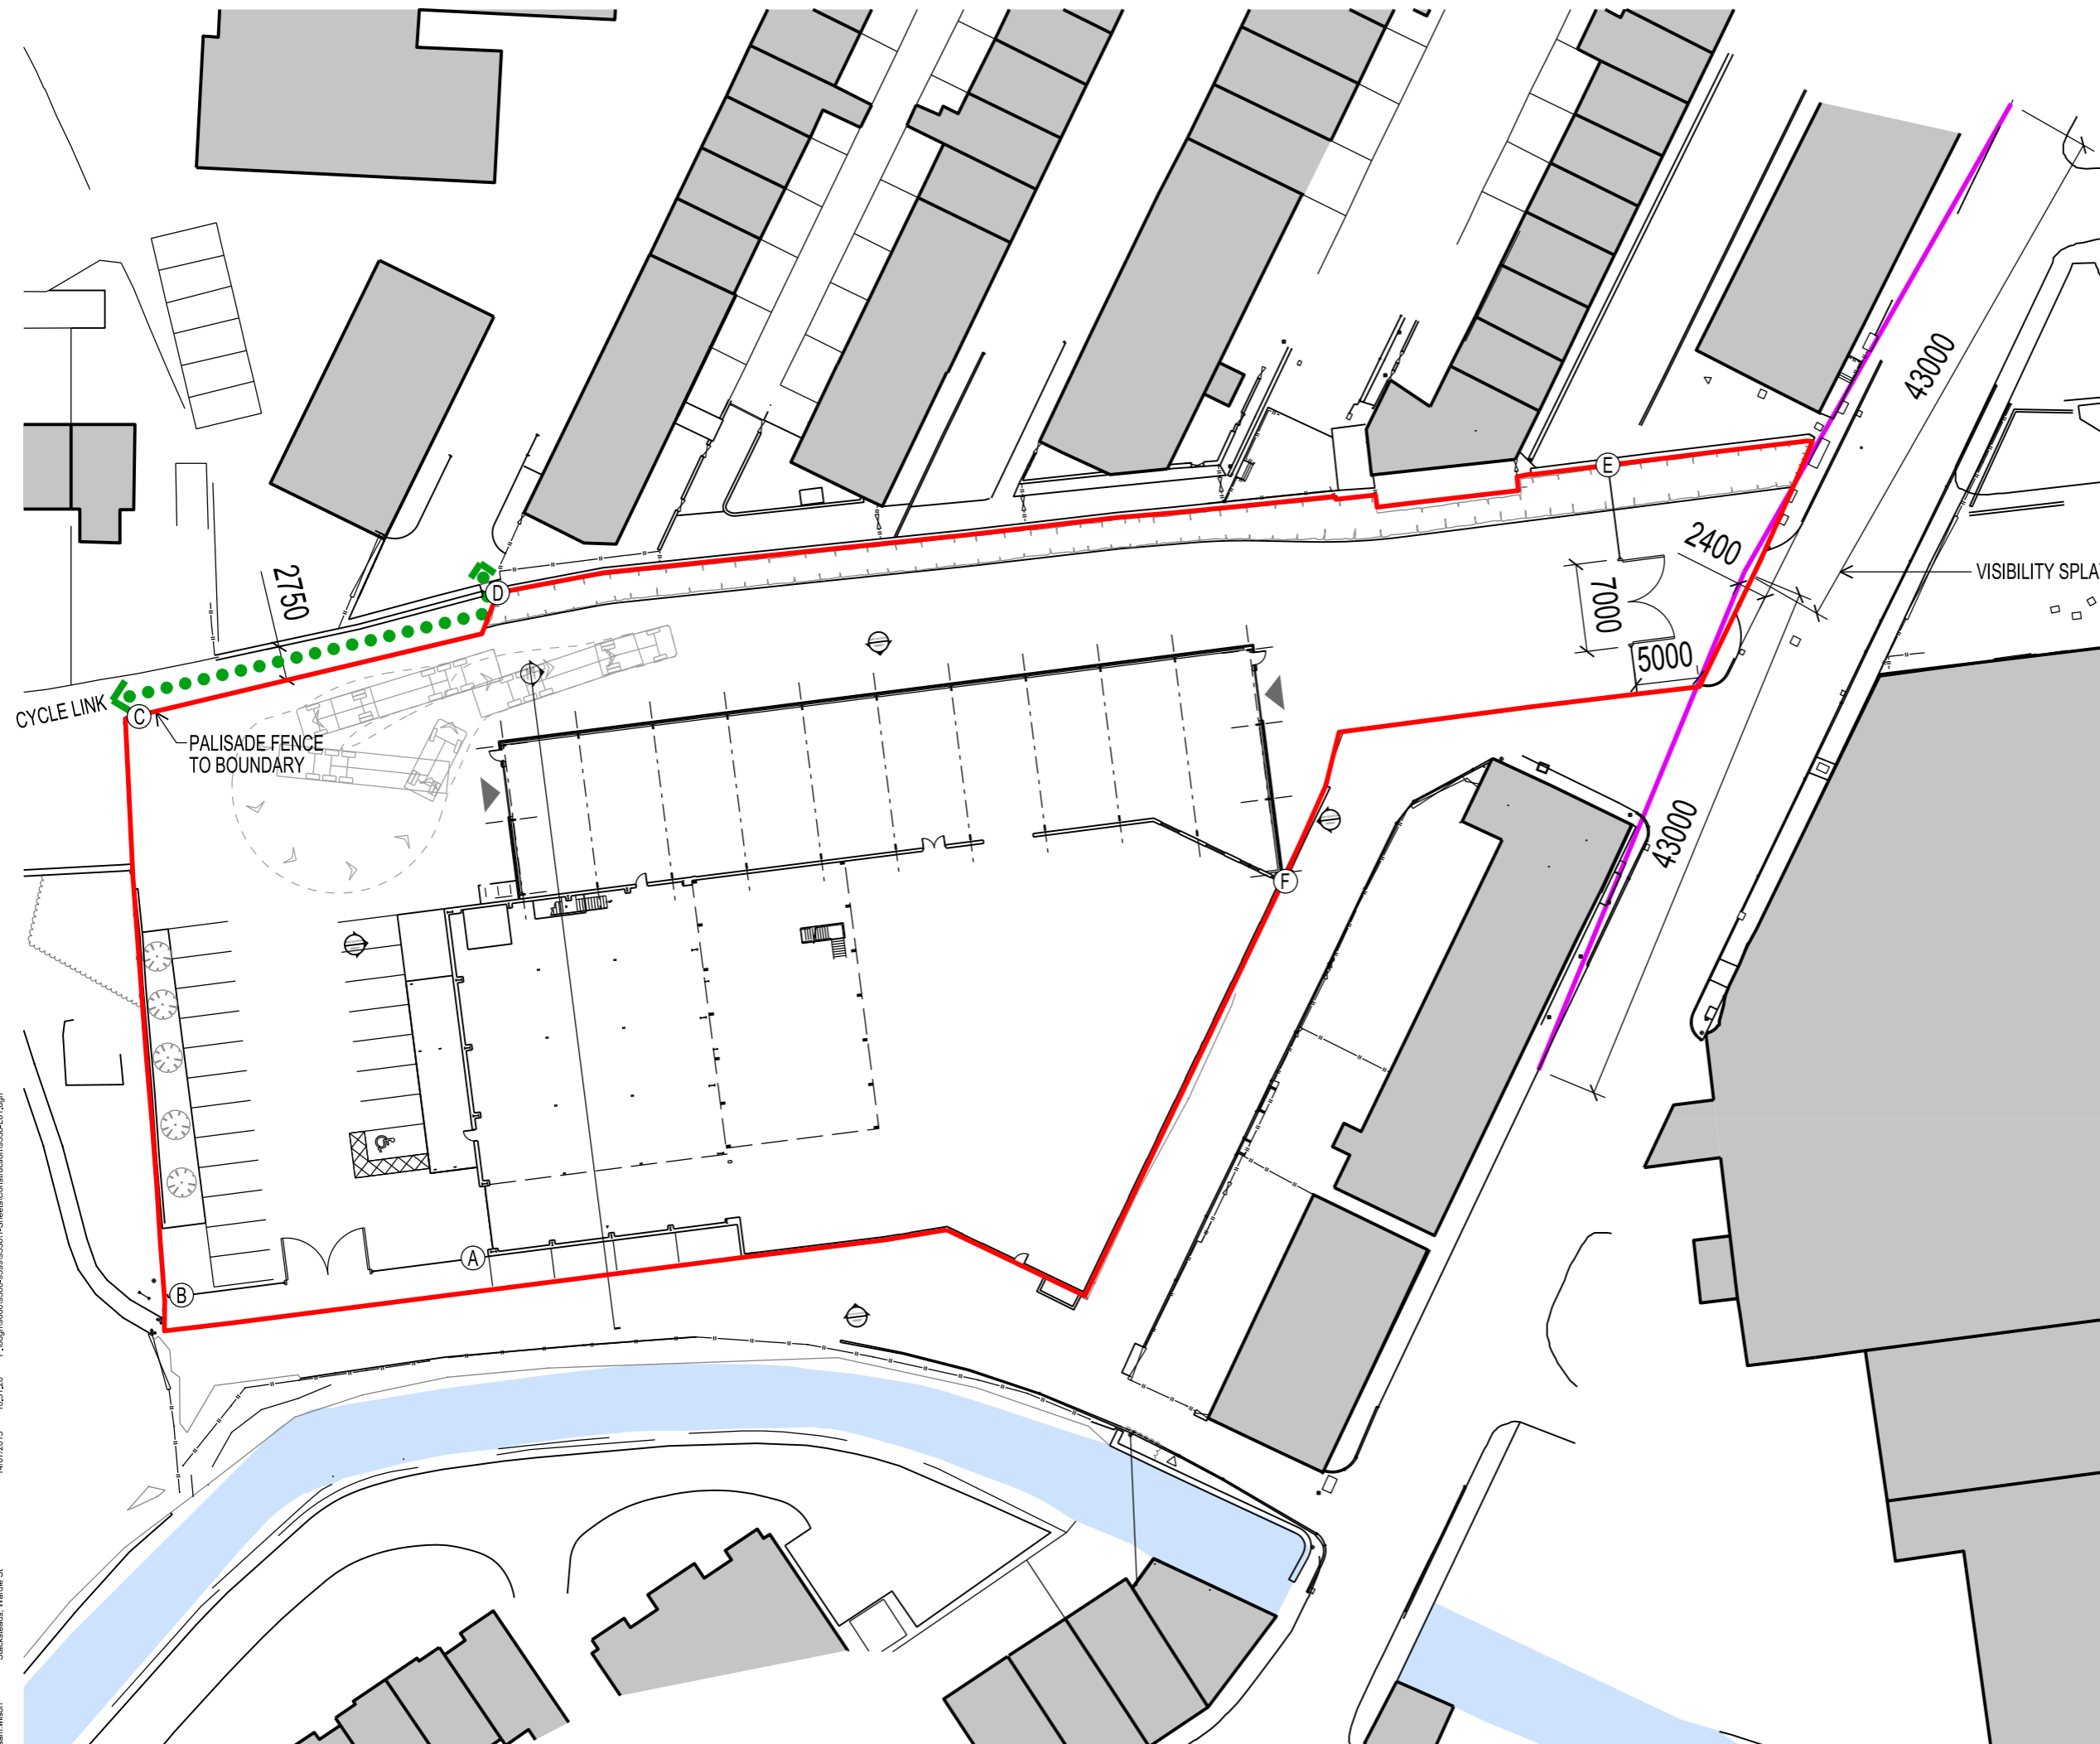

REV. B	04.06.15	CHANGE OF USE	SW
REV. A	04.08.14	UPDATING TO PLANNING COMMENTS	SW
REV. DATE	NOTES		INIT.

CLIENT / PROJECT  
**NEW STORAGE UNIT**  
**J&J ORMERODS**  
**WARDLE STREET, STACKSTEADS**

DRAWING TITLE  
**SITE LOCATION PLAN**

STATUS  
**PLANNING**

DATE	DRAWN	SCALE @ A3
08.07.14	SW	1:500

PROJECT NUMBER	UNIT / BLOCK	CI / SFB CODE	TYPE & NUMBER	REVISION LETTER


DRAWING NO.		
9538	L01	B
Site Location Plans	L	GA Plans
Sections	S	Details
		Elevations
		Prefix Colour

**THE RATCLIFFE GROVES PARTNERSHIP**  
**MANCHESTER**  
 105 MANCHESTER ROAD  
 BURY LANCASHIRE BL9 0TD  
 T. 0161 797 6000 E. manchester@rgp.uk.com  
 www.rgp.uk.com


LONDON  
 19 BEDFORD ROW  
 LONDON WC1R 4EB  
 T. 020 7600 6666 E. london@rgp.uk.com




14/07/2015 10:51:26 P:\0\p\00000000-9599\95381-1-Sheets\Construction\9538-L01.dgn  
 sam.wilson  
 Stacksteads, Wardle St

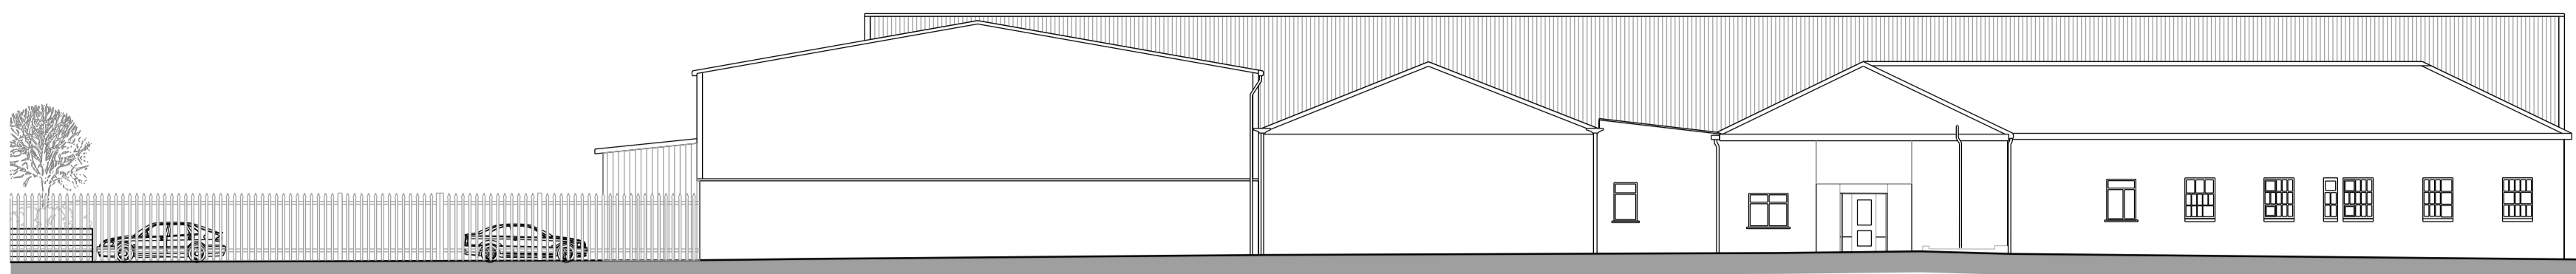


SOUTH ELEVATION

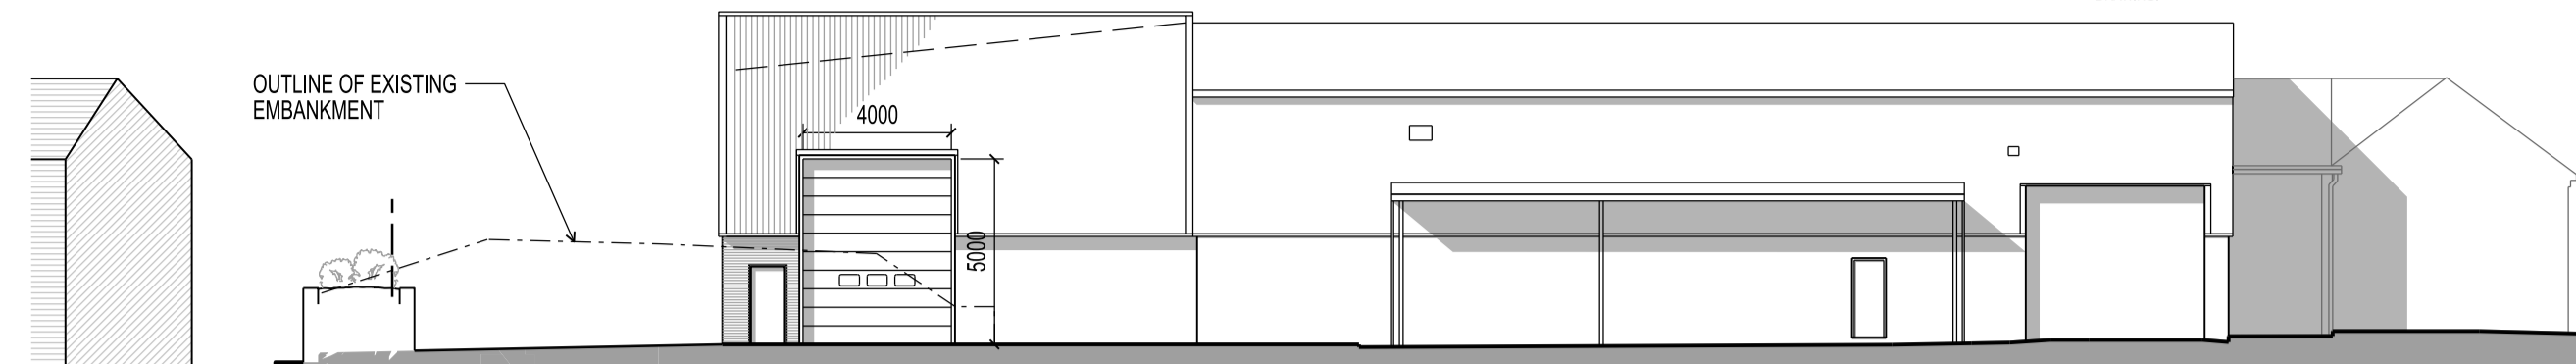



WEST ELEVATION

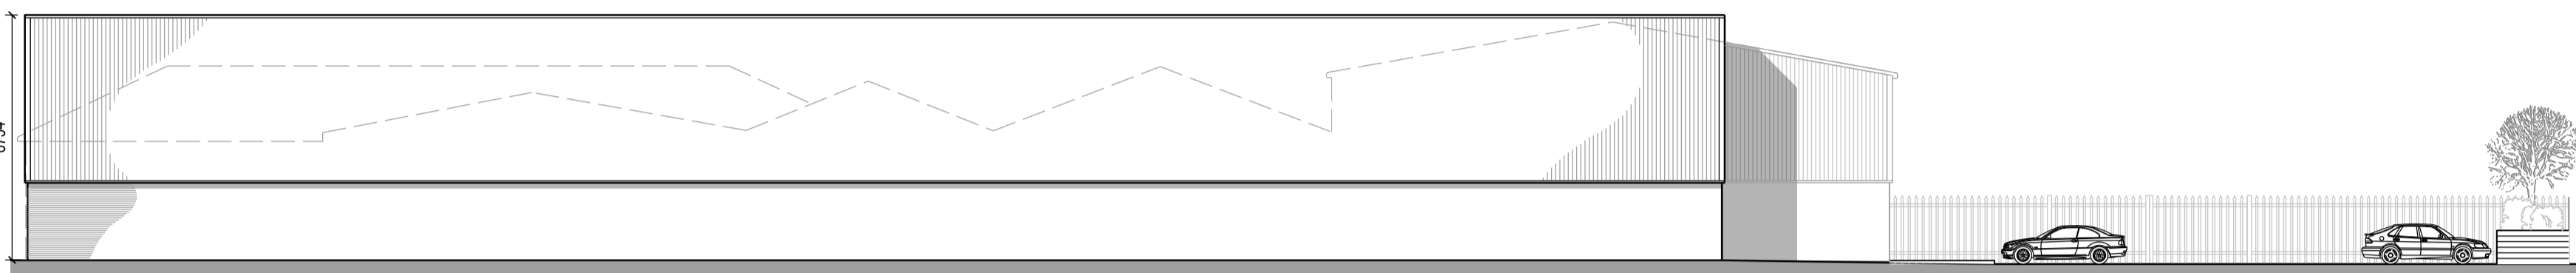


NORTH ELEVATION

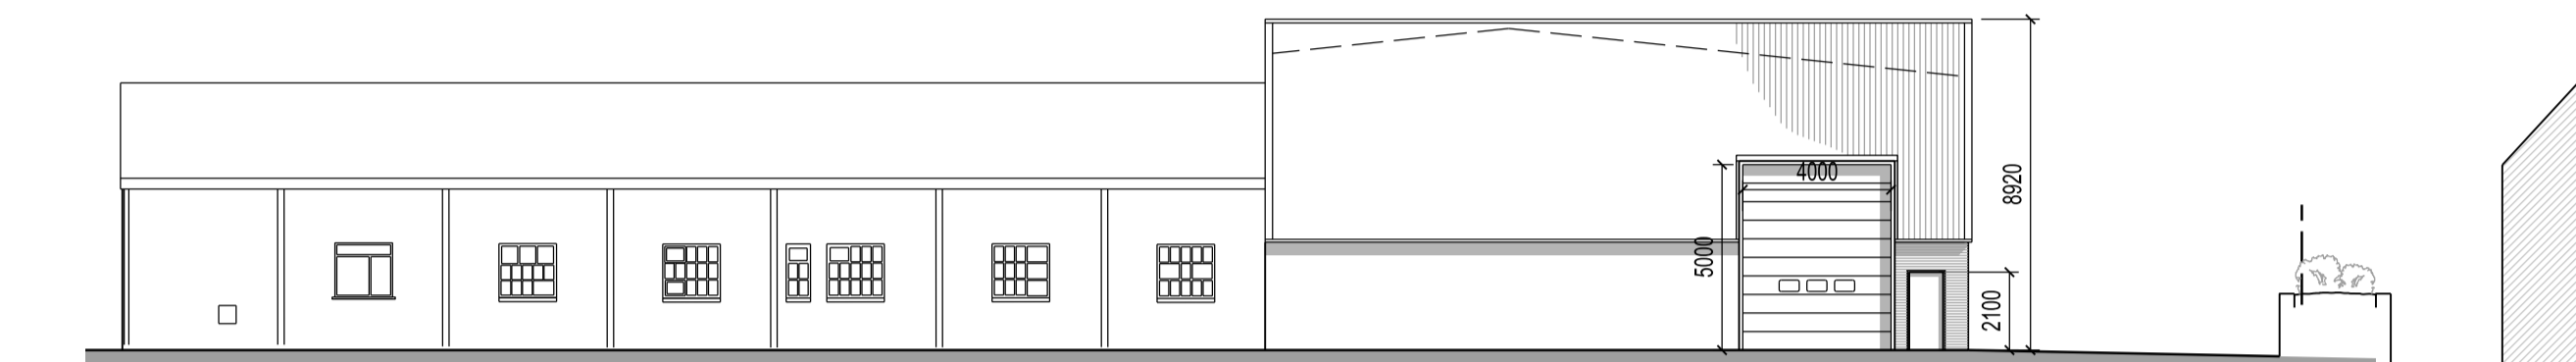

EAST ELEVATION

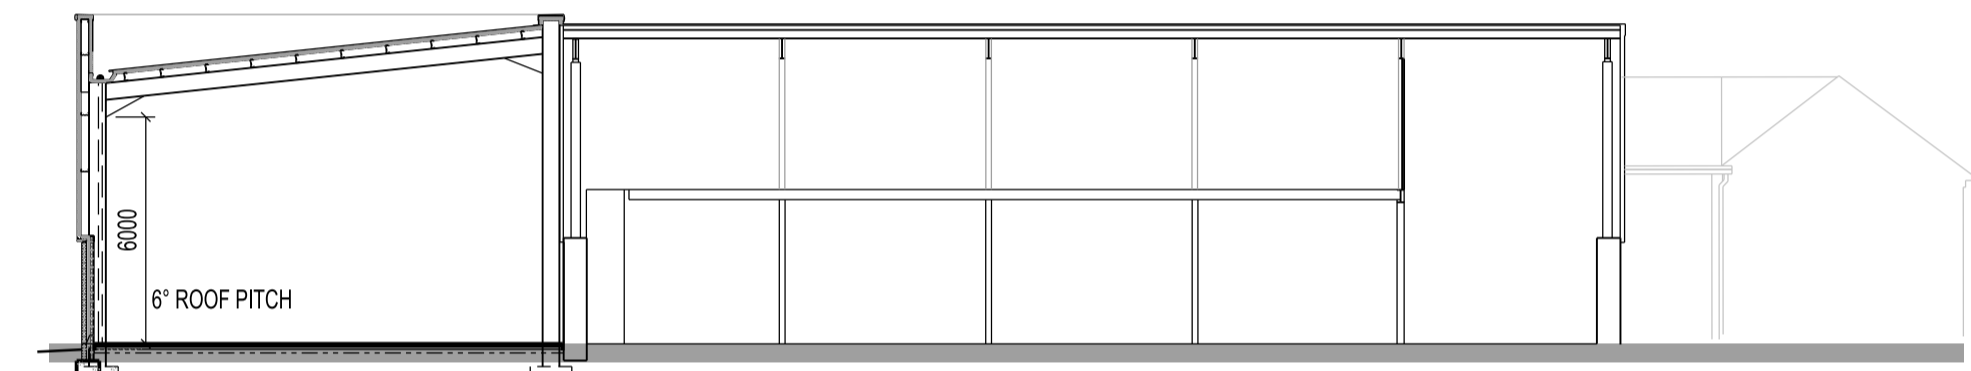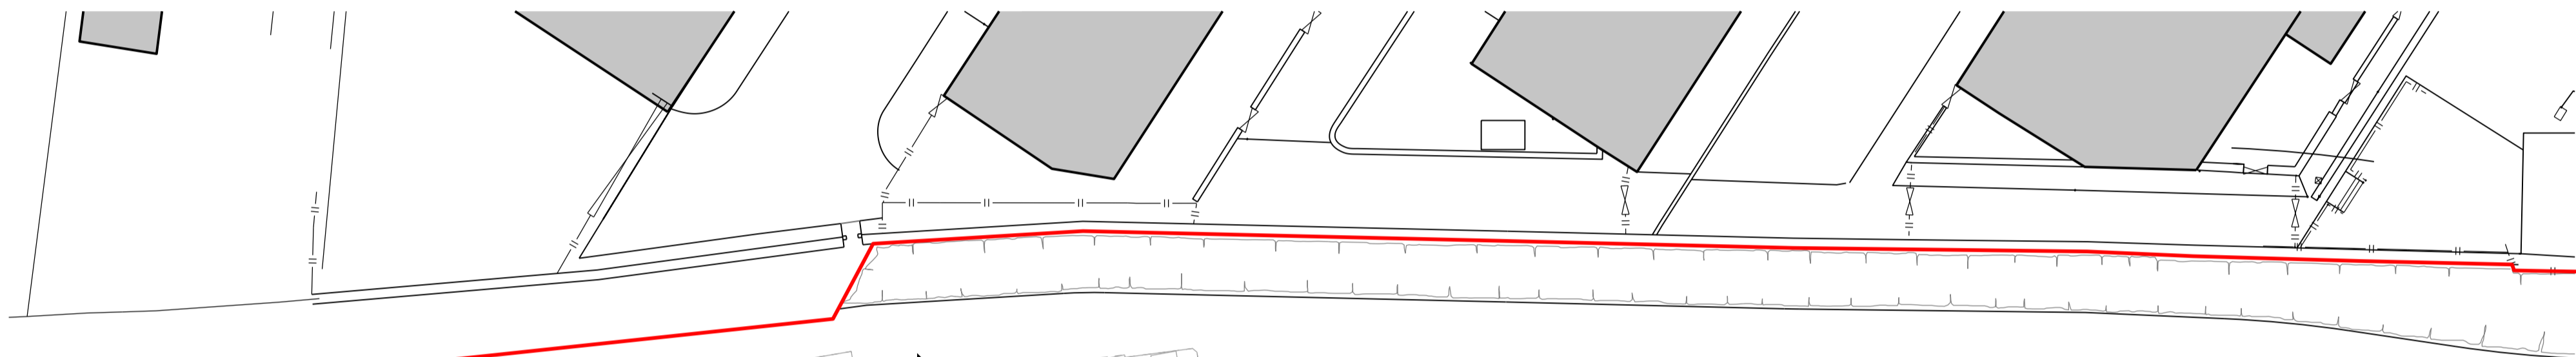

SECTION A-A

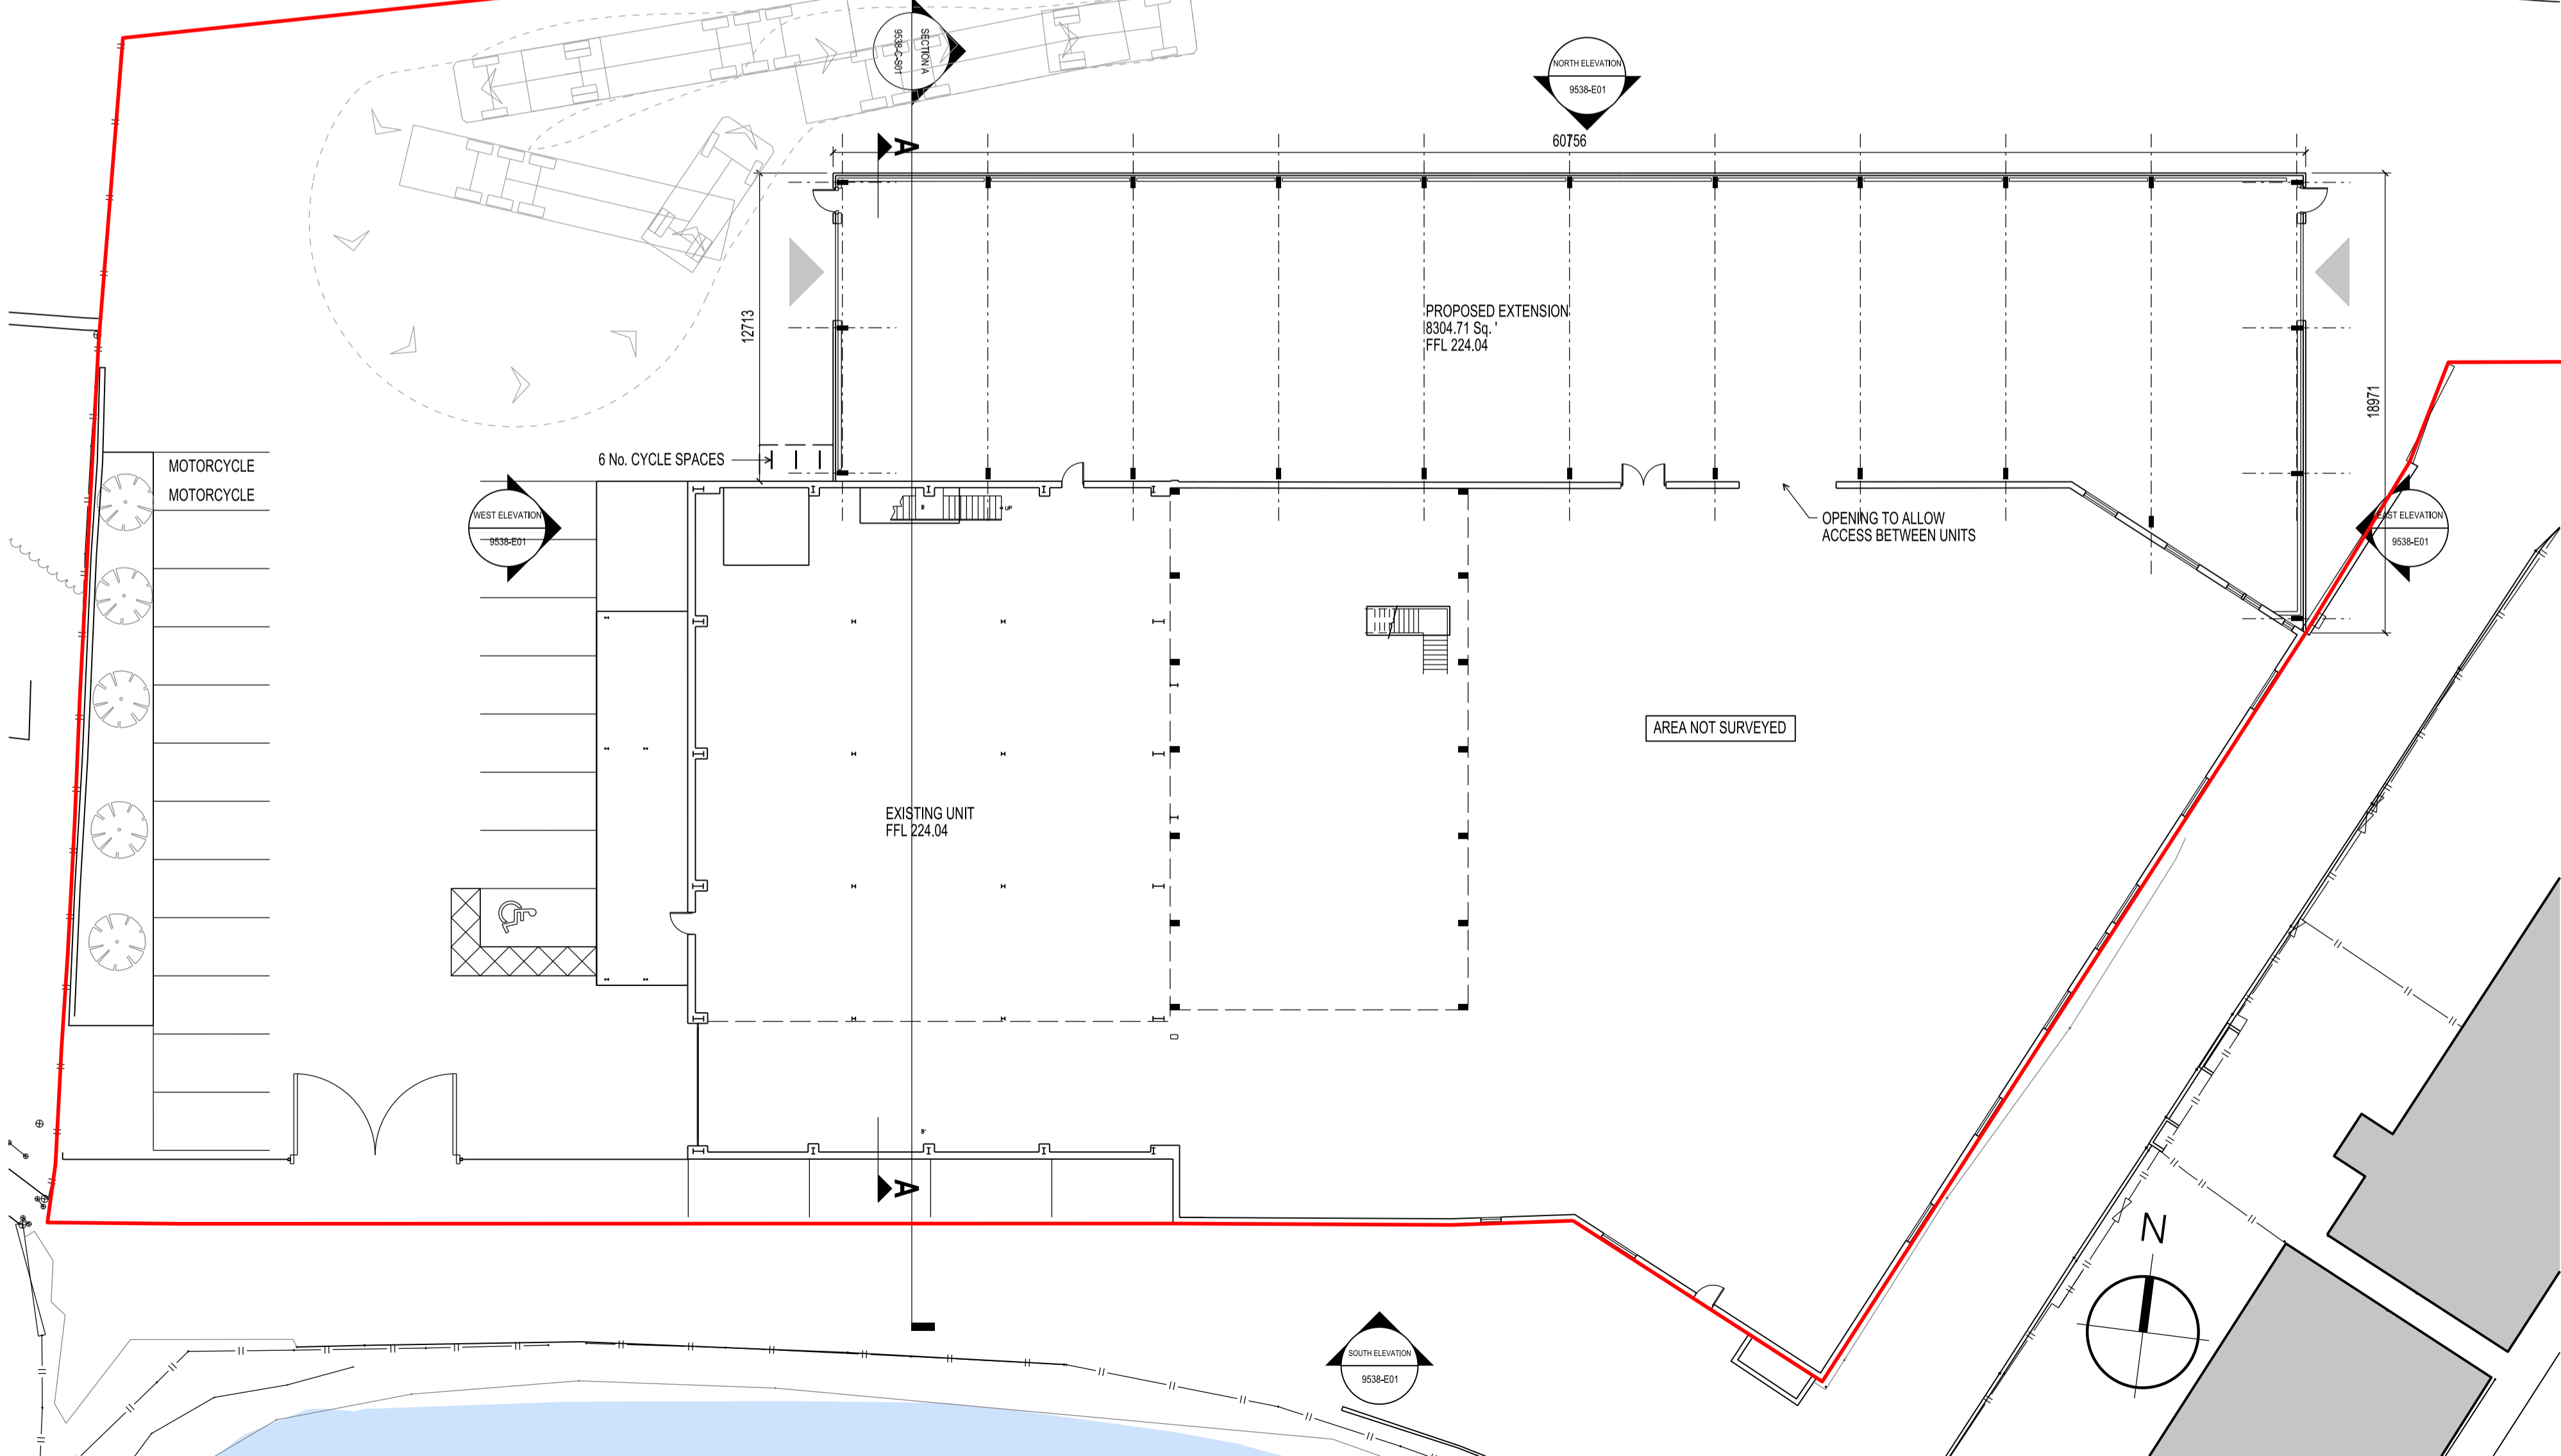

GROUND FLOOR / SITE PLAN



SITE LOCATION PLAN SCALE 1:1250

D	25.08.15 SLD REMOVED	SW	
C	08.07.14 BOUNDARY UPDATED	SW	
B	17.03.14 PARKING UPDATED	SW	
A	10.02.14 UNIT REDUCED IN SIZE TO ACCOMMODATE ARTICULAR TRACKING	SW	
REV.	DATE	NOTES	INT.

CLIENT / PROJECT  
**NEW STORAGE UNIT**  
**J&J ORMERODS**  
**WARDLE STREET, STACKSTEADS**  
 DRAWING TITLE  
**PROPOSED PLANS, SECTIONS AND ELEVATIONS**

**STATUS FOR INFORMATION**

DATE	28.01.14	DRAWN	SW	SCALE @ A1	1:200
PROJECT NUMBER	9538	UNIT	06	TYPE A	REVISION LETTER
DRAWING NO.	9538	REV.	06	D	

THE RATCLIFFE GROVES PARTNERSHIP  
**MANCHESTER**  
 100 MANCHESTER ROAD  
 BURY LANCASHIRE BL9 6TD  
 T: 0161 797 6000 E: manchester@rgp.uk.com  
 www.rgp.uk.com



LONDON  
 15 BEDFORD ROW  
 LONDON WC1R 4EJ  
 T: 020 7600 6666 E: london@rgp.uk.com