
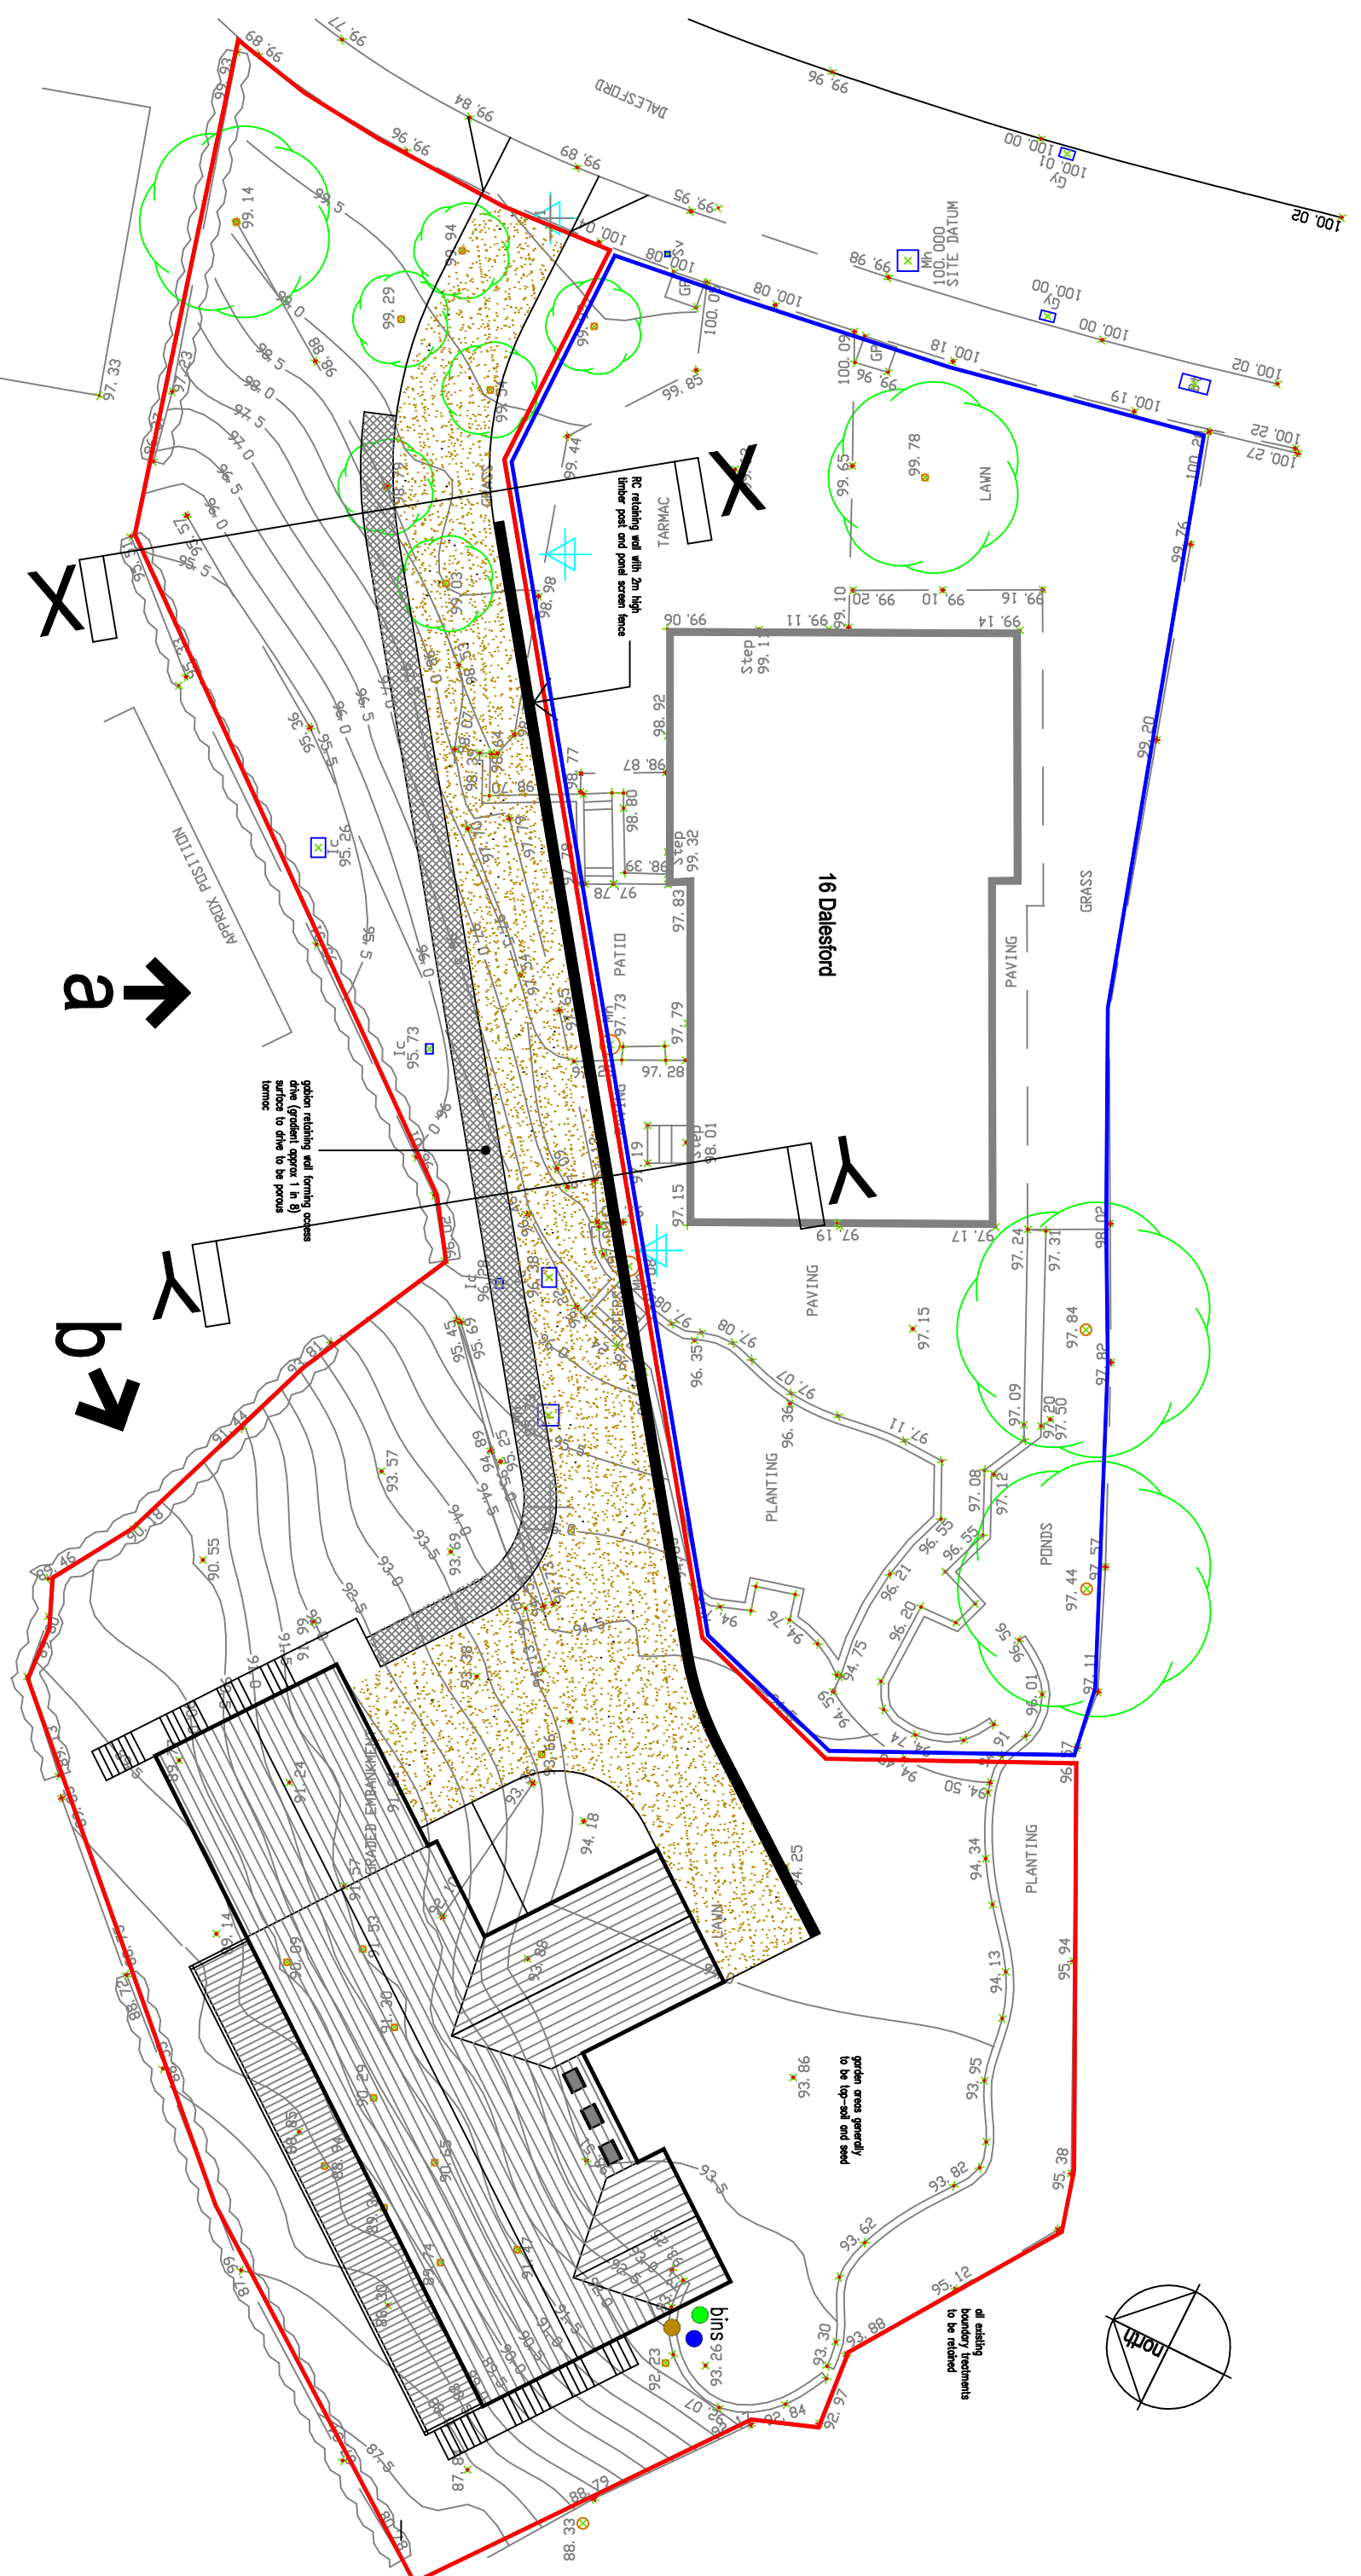
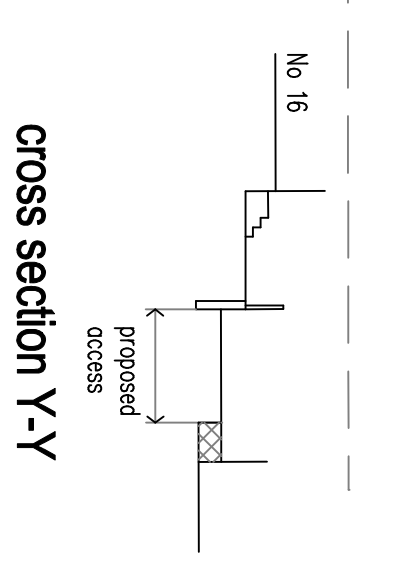
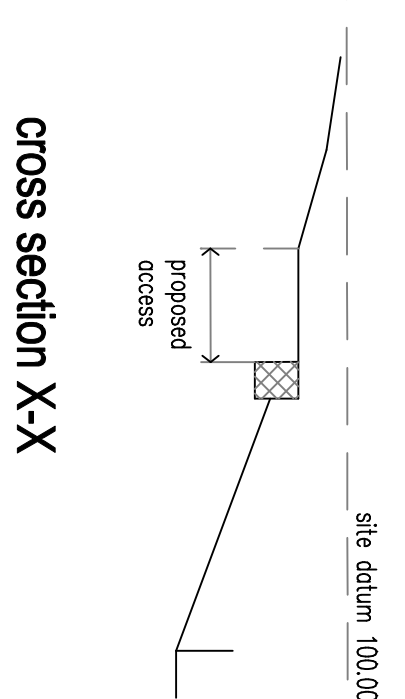
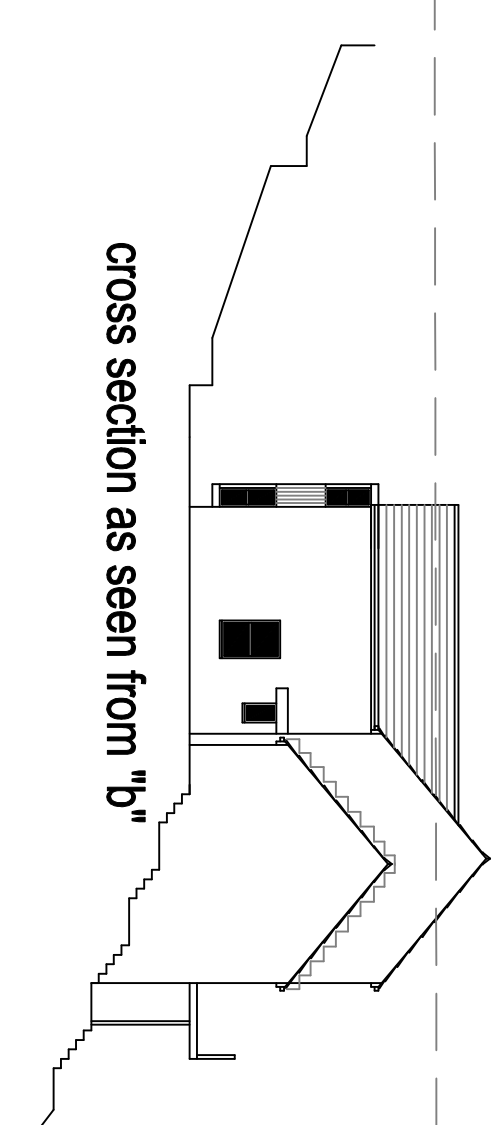


04/01/2016


SITE PLAN 2: 1:1250

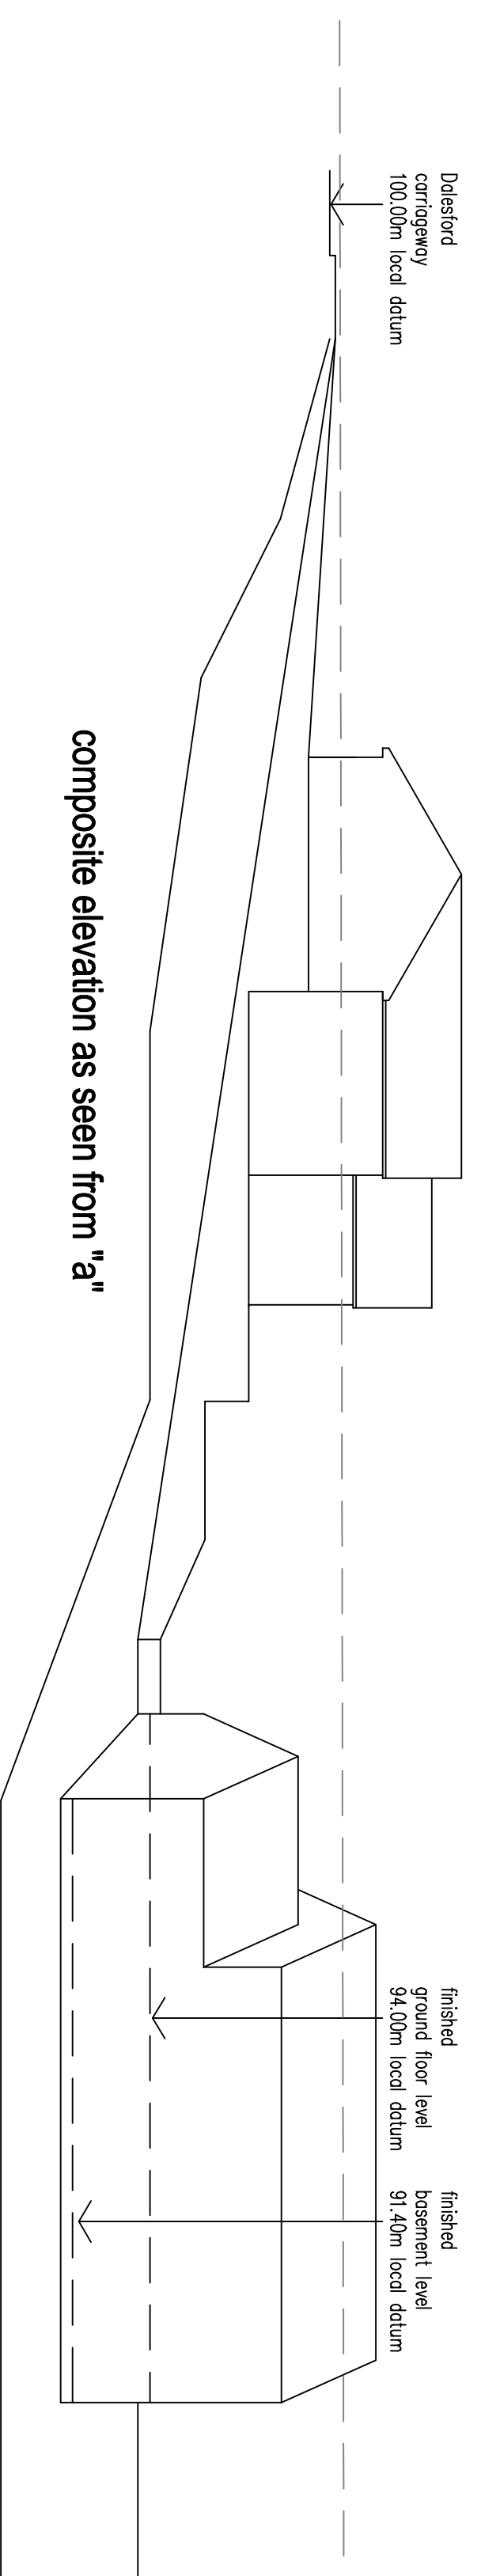






prop site plan + sections

proposed 5 bed detached house with
integral 2 car garage within garden area at

**16 Dalesford
Hasingden**

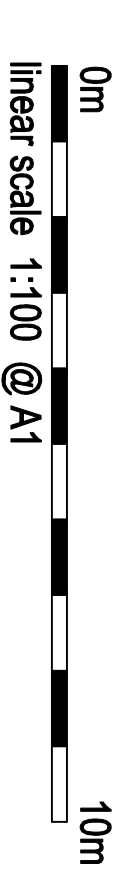

drawing number nazir-28-12-15-B

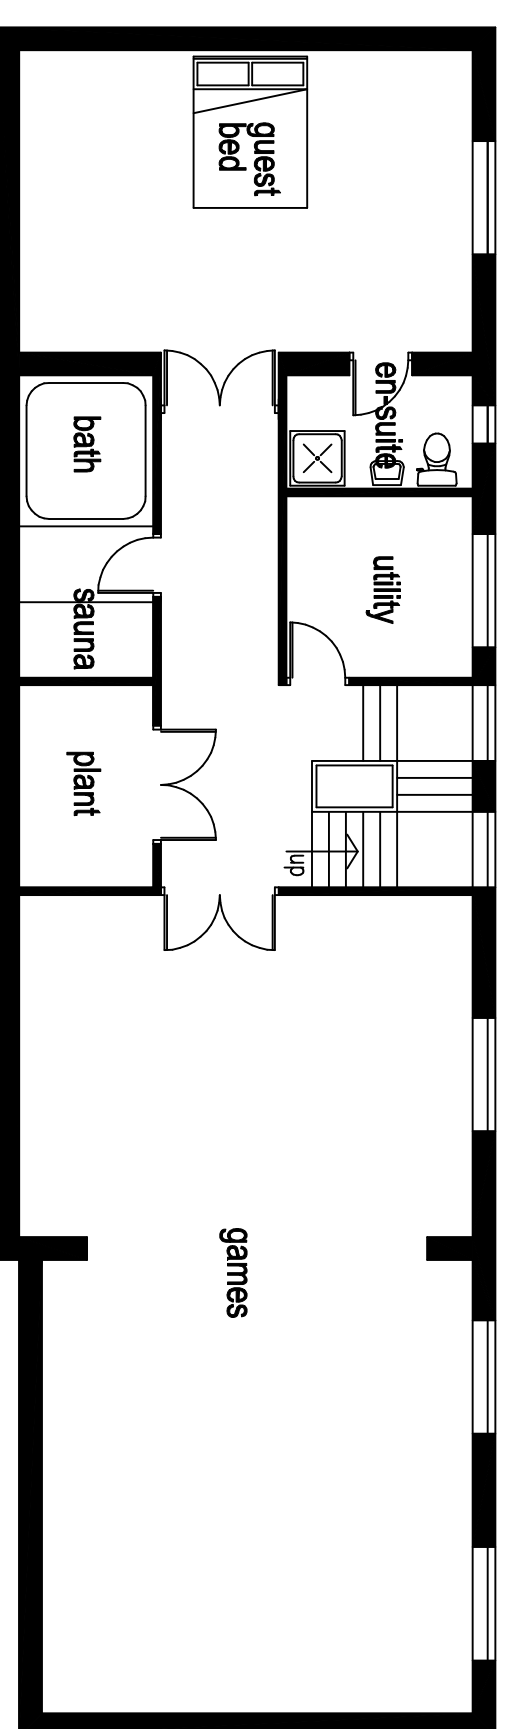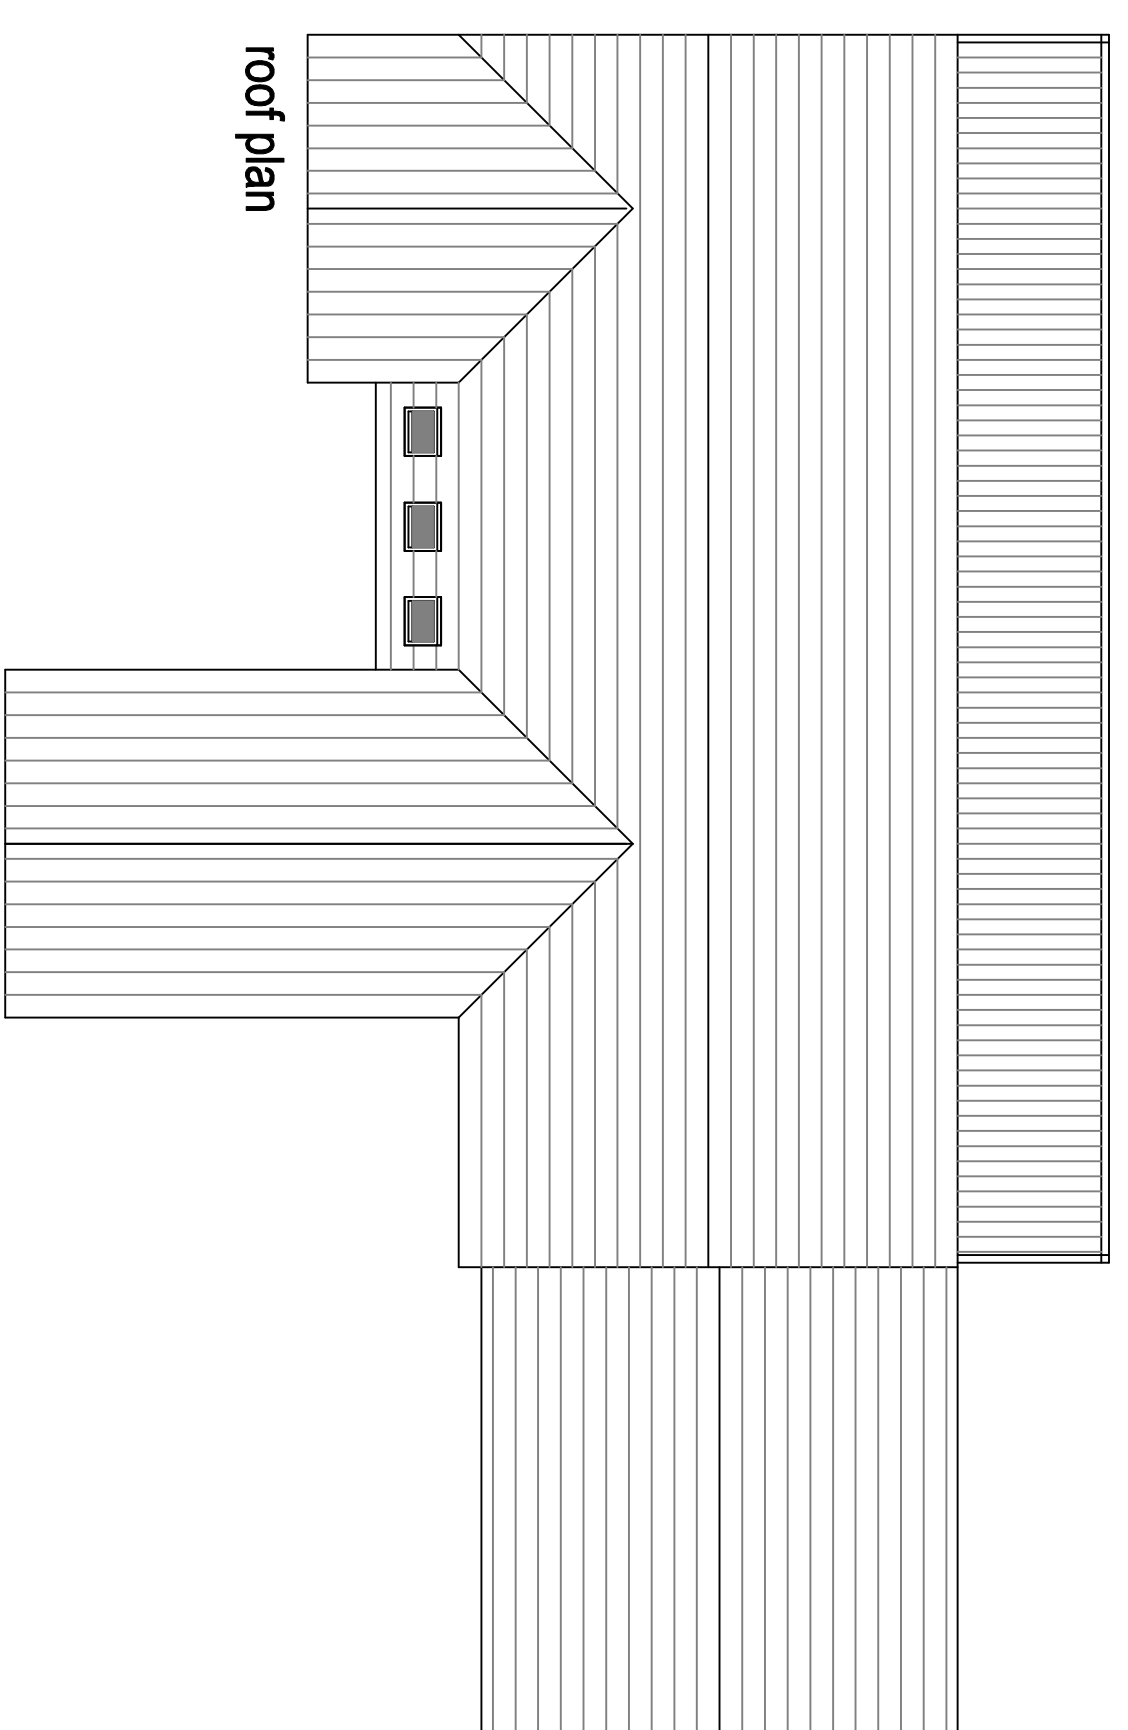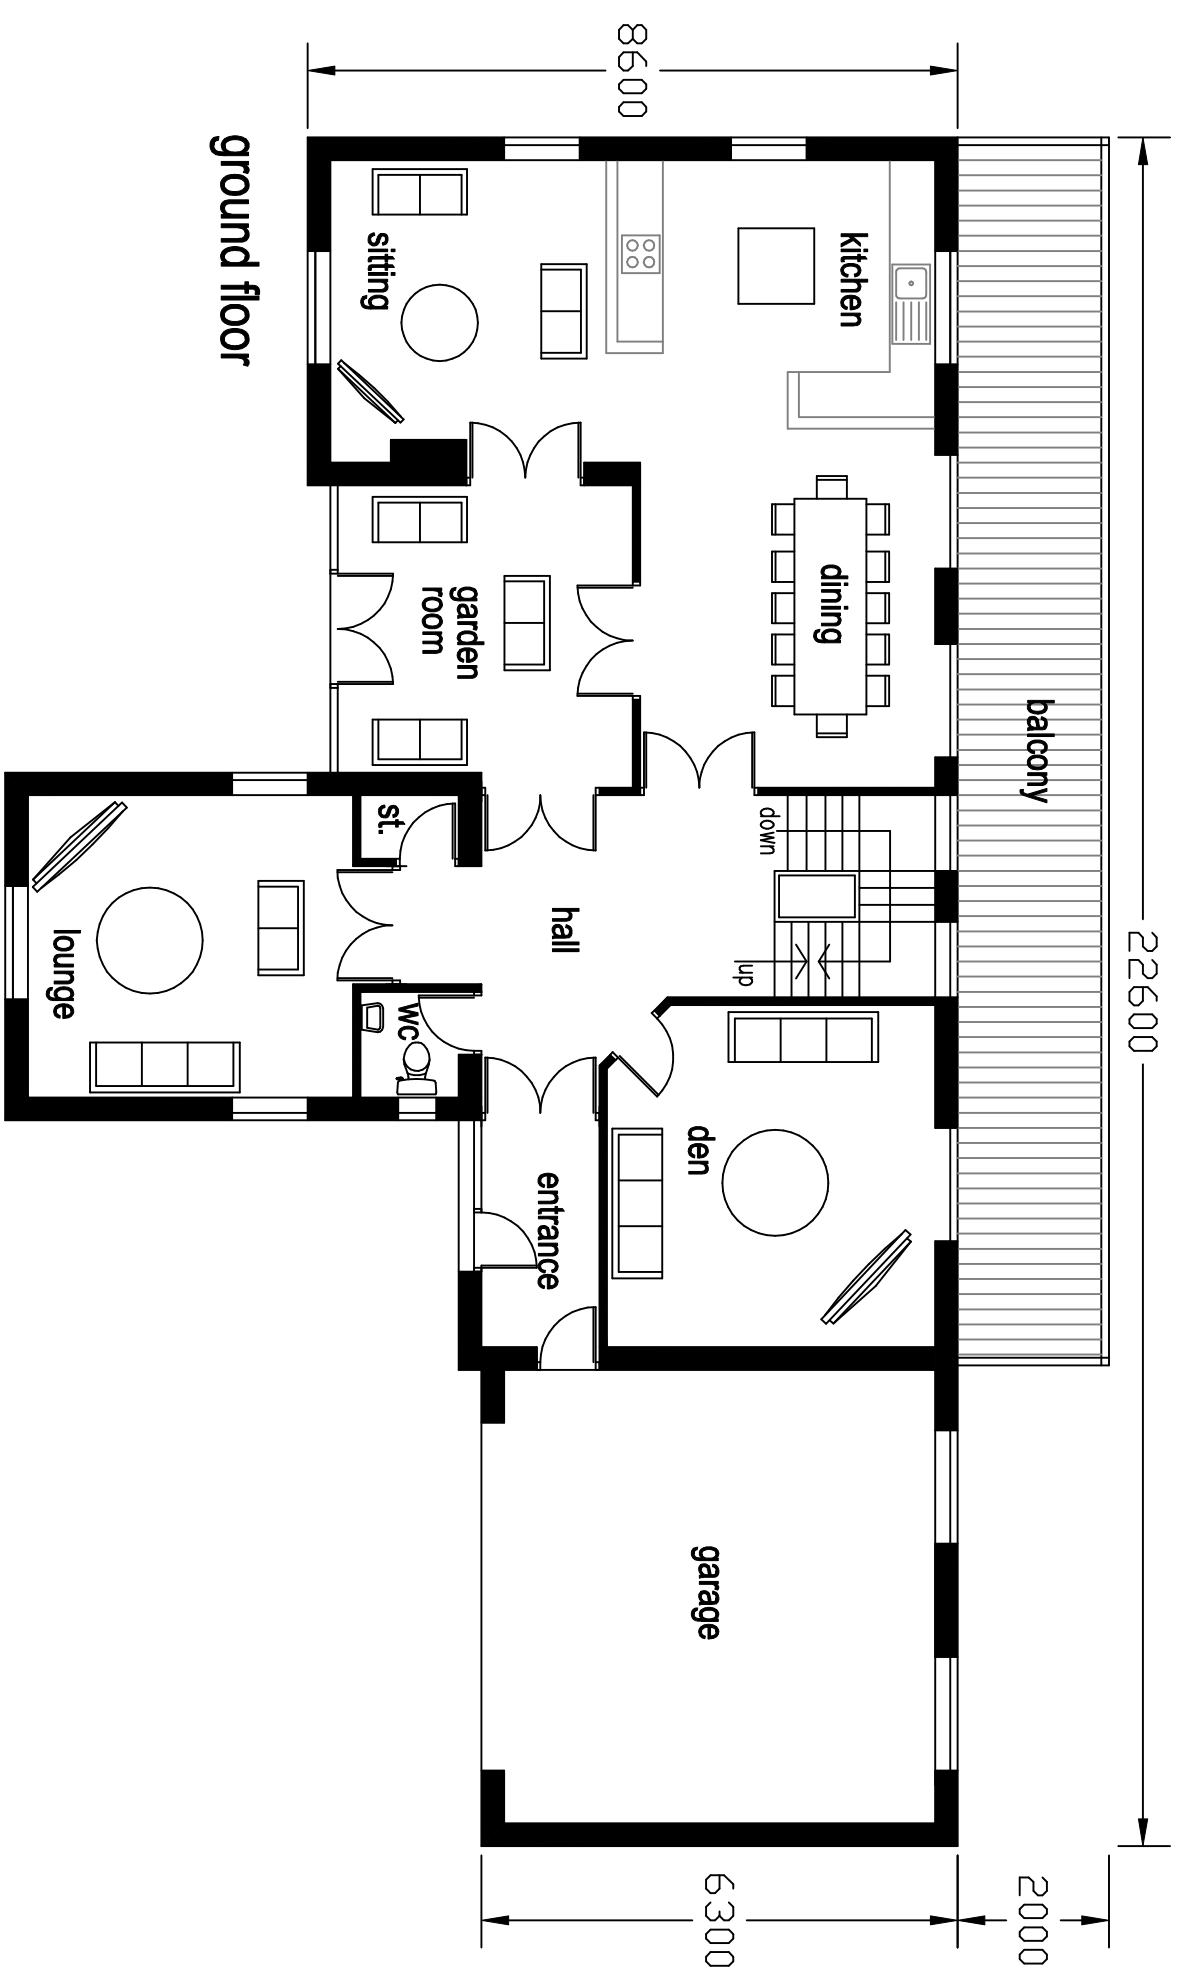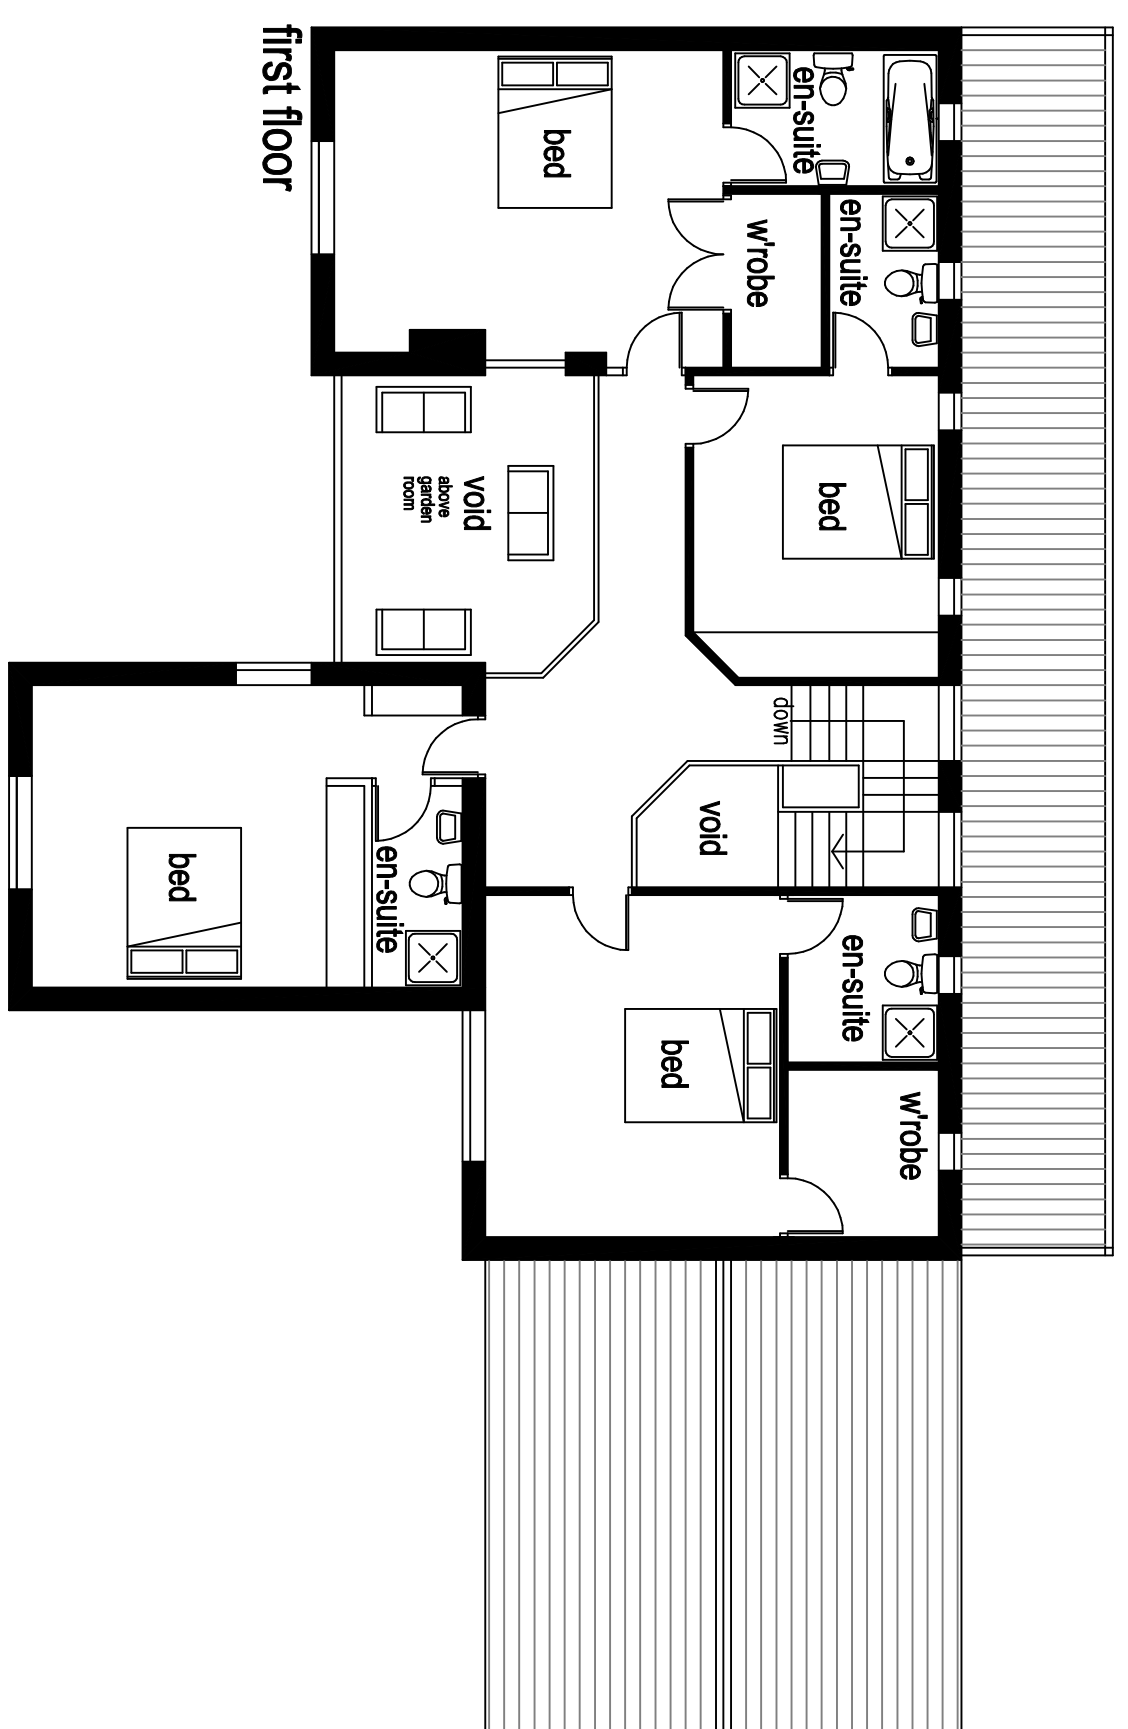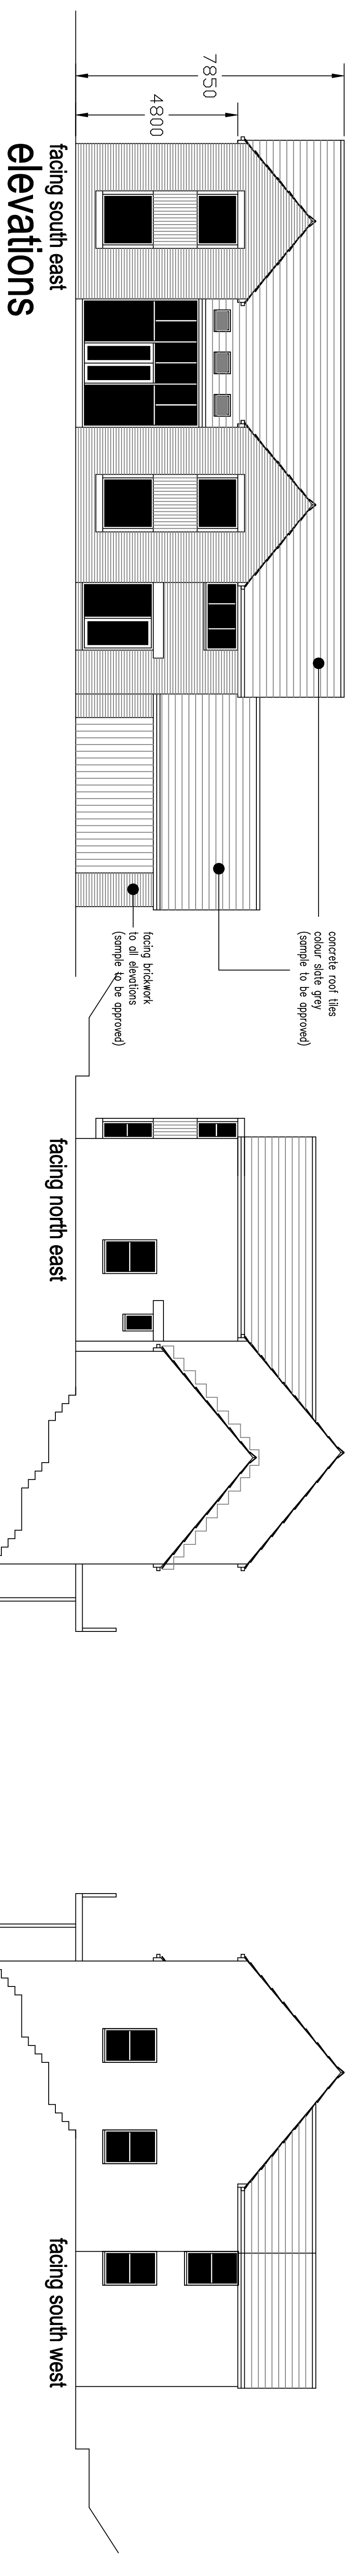

floor plans

housetype

proposed 5 bed detached house with
integral 2 car garage within garden area at

16 Dalesford
Hasingden

0m 10m
linear scale 1:100 @ A1

drawing number nazir-28-12-15-C